

INDEX TO DRAWING	
SHEET NO.	DESCRIPTIONS
1	Title Sheet
2	Road Sections, Details
3-4-5	Plan and Profile
6-7	Standard Details
8-9-10-11-12	Bridge Details
13-14-15	Cross Sections



CONVENTIONAL SIGNS	
Edge of existing Road	-----
Existing Fence	-x-x-x-
Boundary Line (not fenced)	-----
Existing Stone Wall	-----
Railroad	-+--+--
Center Line	-o-o-o-
Future Pavement	=====
Cement Rubble Masonry Retaining Walls	=====
Bridge	=====

TERRITORY OF HAWAII
TERRITORIAL HIGHWAY DEPARTMENT
HONOLULU T.H.

PLANS OF
THREE BRIDGES
FEDERAL AID PROJECT NO.1C
BRIDGES NOS.17A- 20- AND 22.
ON KAMEHAMEHA HIGHWAY

DISTRICT OF KOOLAULOA
OAHU

SCALE	
PLAN-----	1 INCH= 50 FEET
PROFILE-----	HOR. 1 INCH= 50 FEET
	VER. 1 INCH= 10 FEET
CROSS SECTION-----	1 INCH= 5 FEET

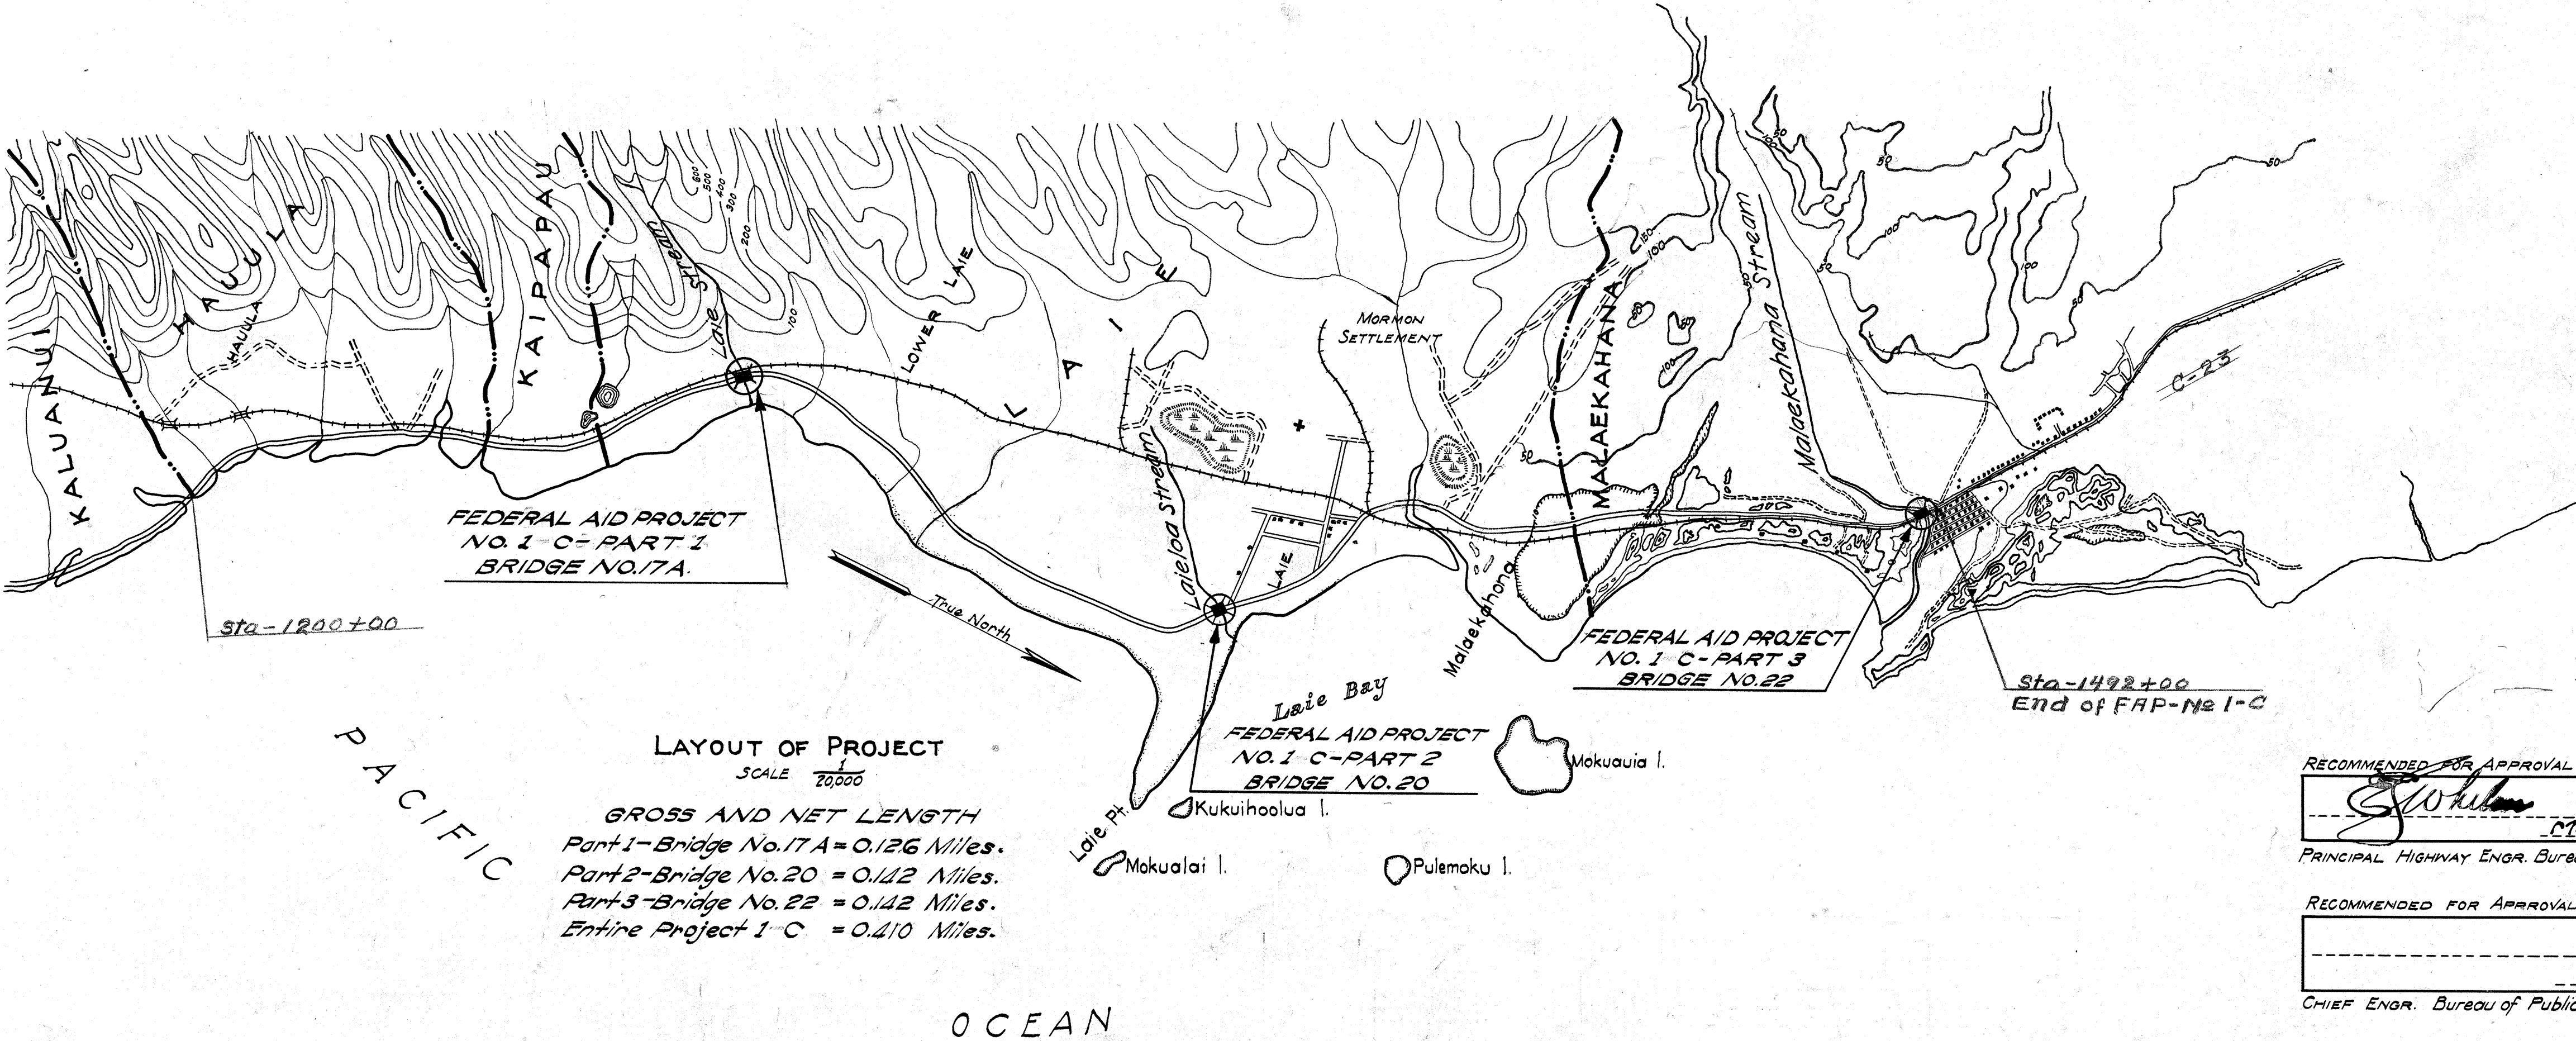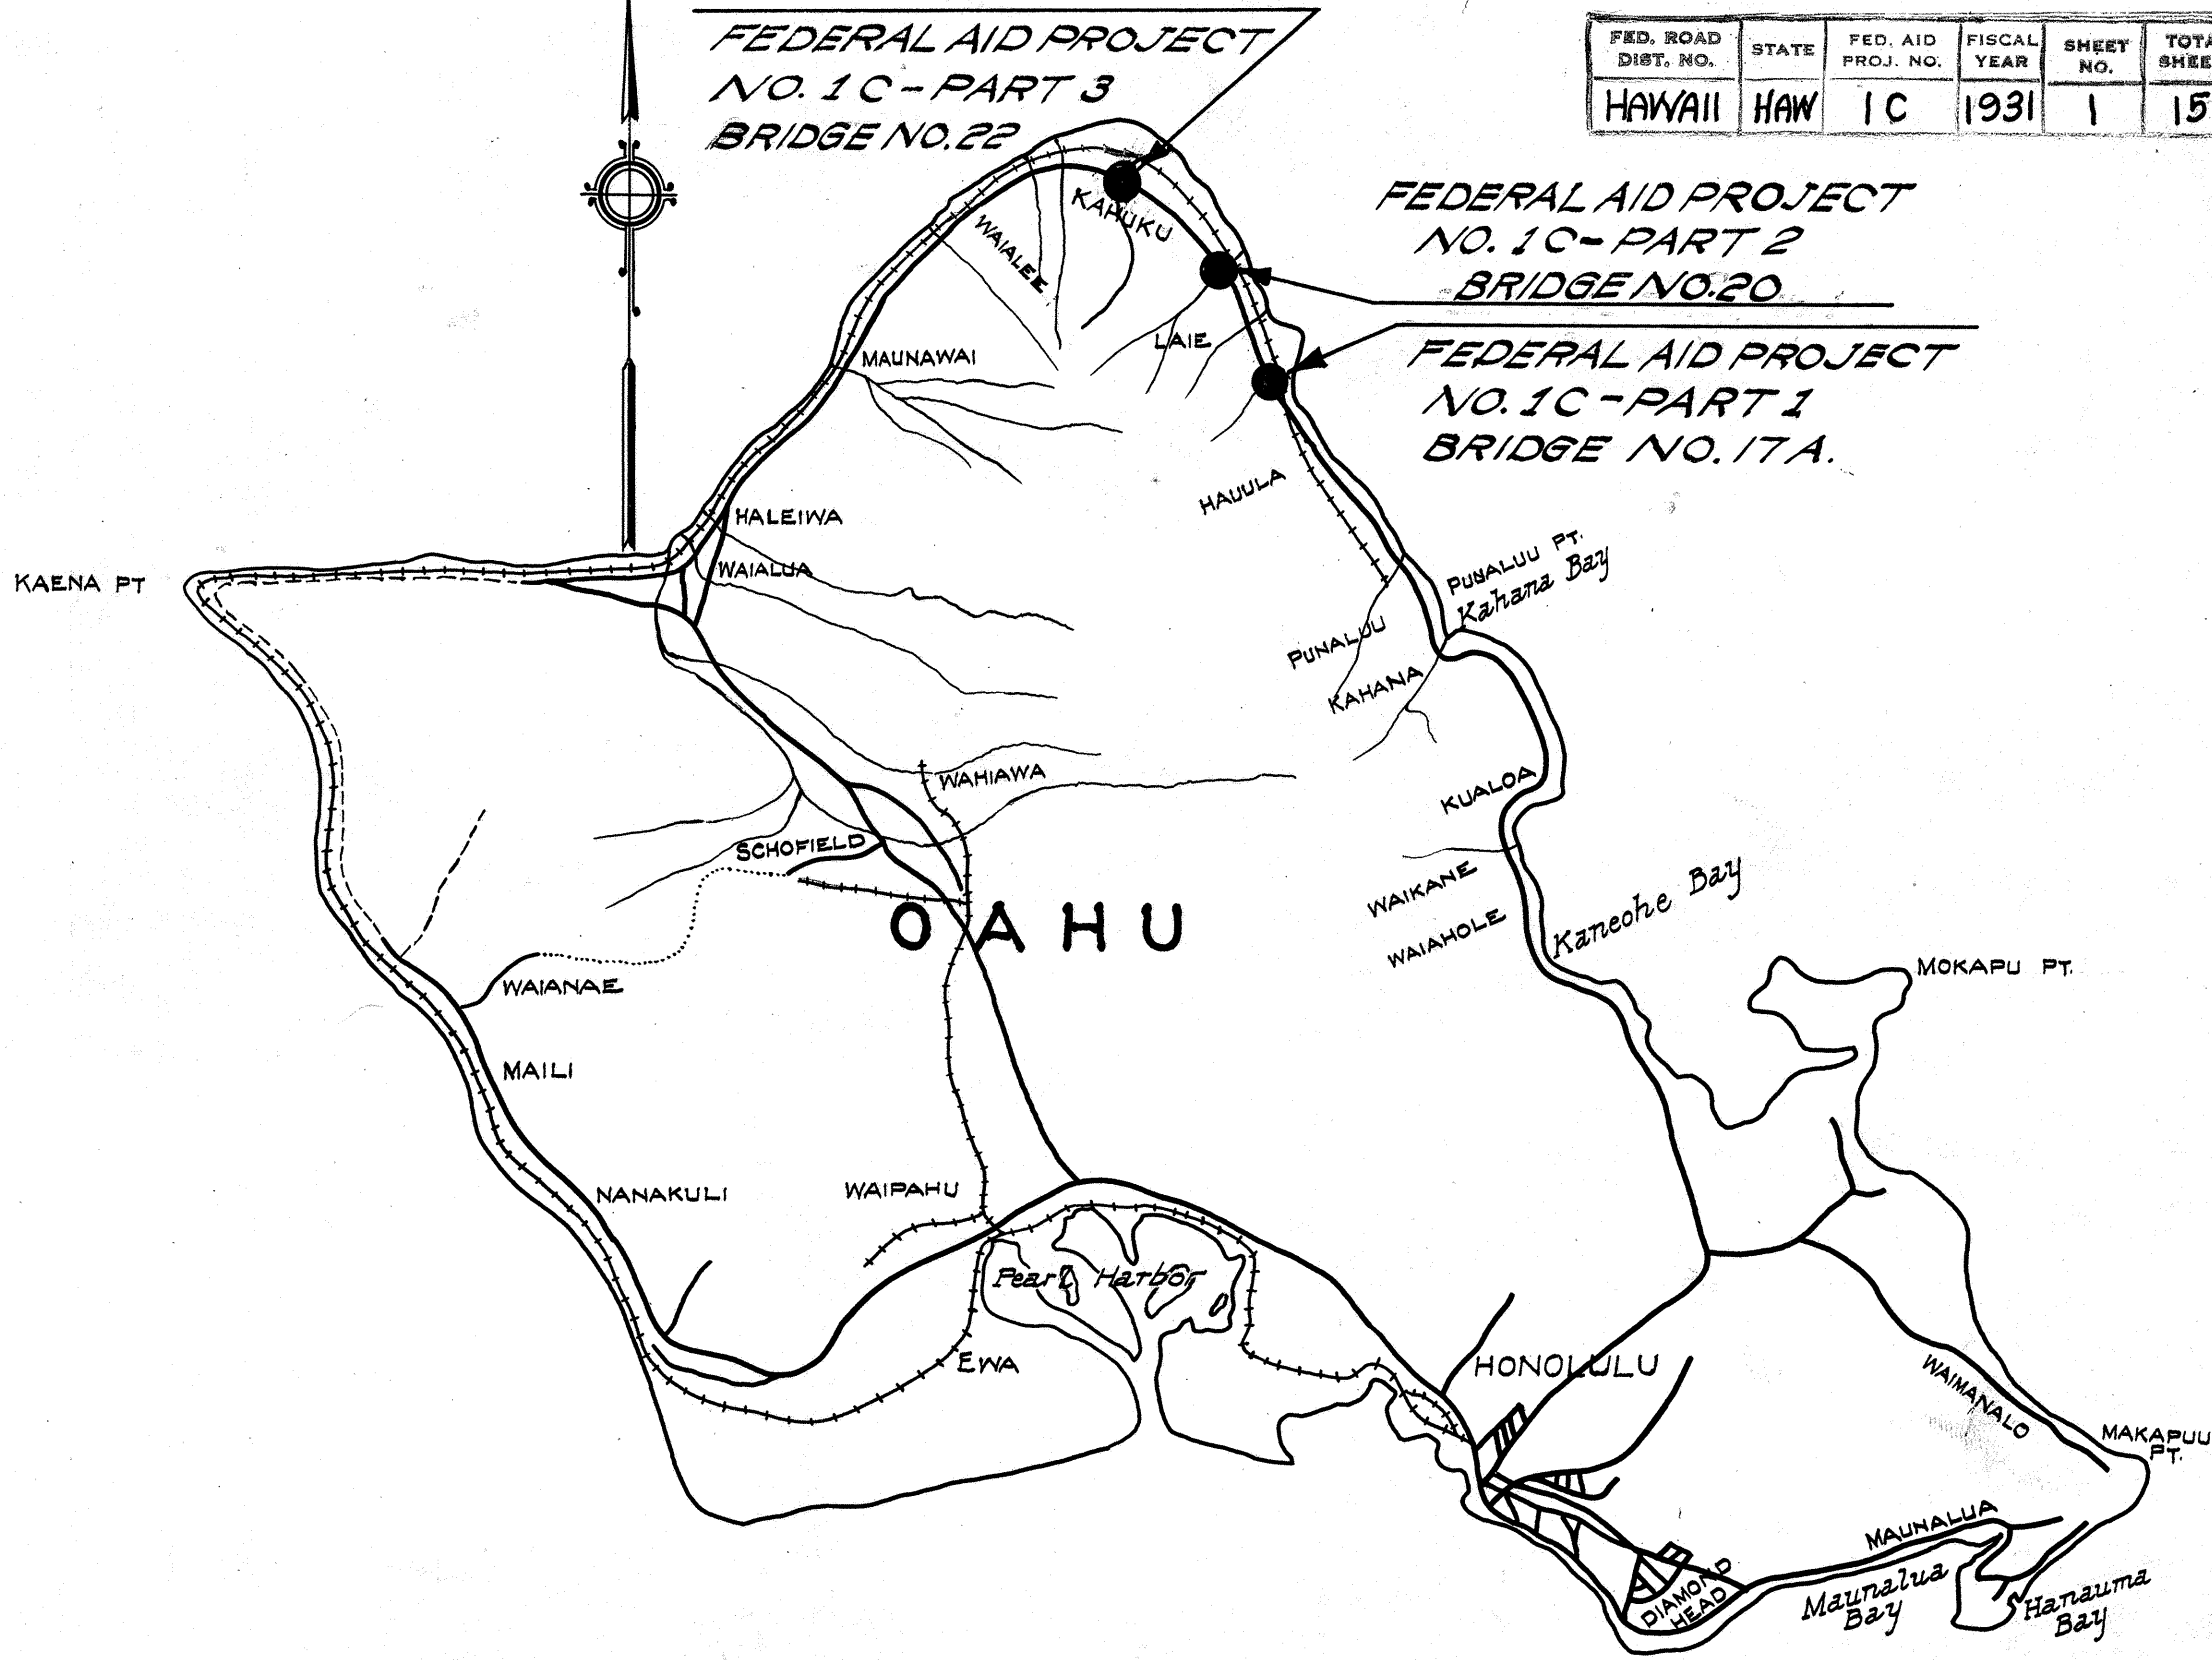

NOTE - ELEVATIONS ARE BASED ON U.S.G.S. DATUM.

APPROVED
Bygones H. Bigelow
Dec. 18, 1931
TERRITORIAL HIGHWAY ENGINEER

RECOMMENDED FOR APPROVAL
Stowman
C. T. T. 1931
PRINCIPAL Highway ENGR. Bureau of Public Roads

RECOMMENDED FOR APPROVAL

1931
CHIEF ENGR. Bureau of Public Roads

APPROVED

1931
DIRECTOR Bureau of Public Roads

6 18 2 4236.1