

INDEX TO DRAWINGS	
SHT. NO.	DESCRIPTION
1	TITLE SHEET
2	PLAN AND PROFILE - UNIT I
3	PLAN AND PROFILE - UNIT II
4	DETAILS OF BOX CULVERT AND WATER - UNIT II

STATE OF HAWAII
DEPARTMENT OF TRANSPORTATION
HIGHWAYS DIVISION
HONOLULU, HAWAII

DISTRICT OF KOOLAULOA
ISLAND OF OAHU

FOR THE CONSTRUCTION OF

MISCELLANEOUS DRAINAGE IMPROVEMENTS ON FEDERAL AID HIGHWAYS ON OAHU

UNIT I
KAMEHAMEHA HIGHWAY
VICINITY OF KAAWA PARK
PROJECT No. E - 83 - 01 - 66


AND

UNIT II

KAMEHAMEHA HIGHWAY

VICINITY OF KAAWA SCHOOL

PROJECT No. E - 83 - 01 - 65

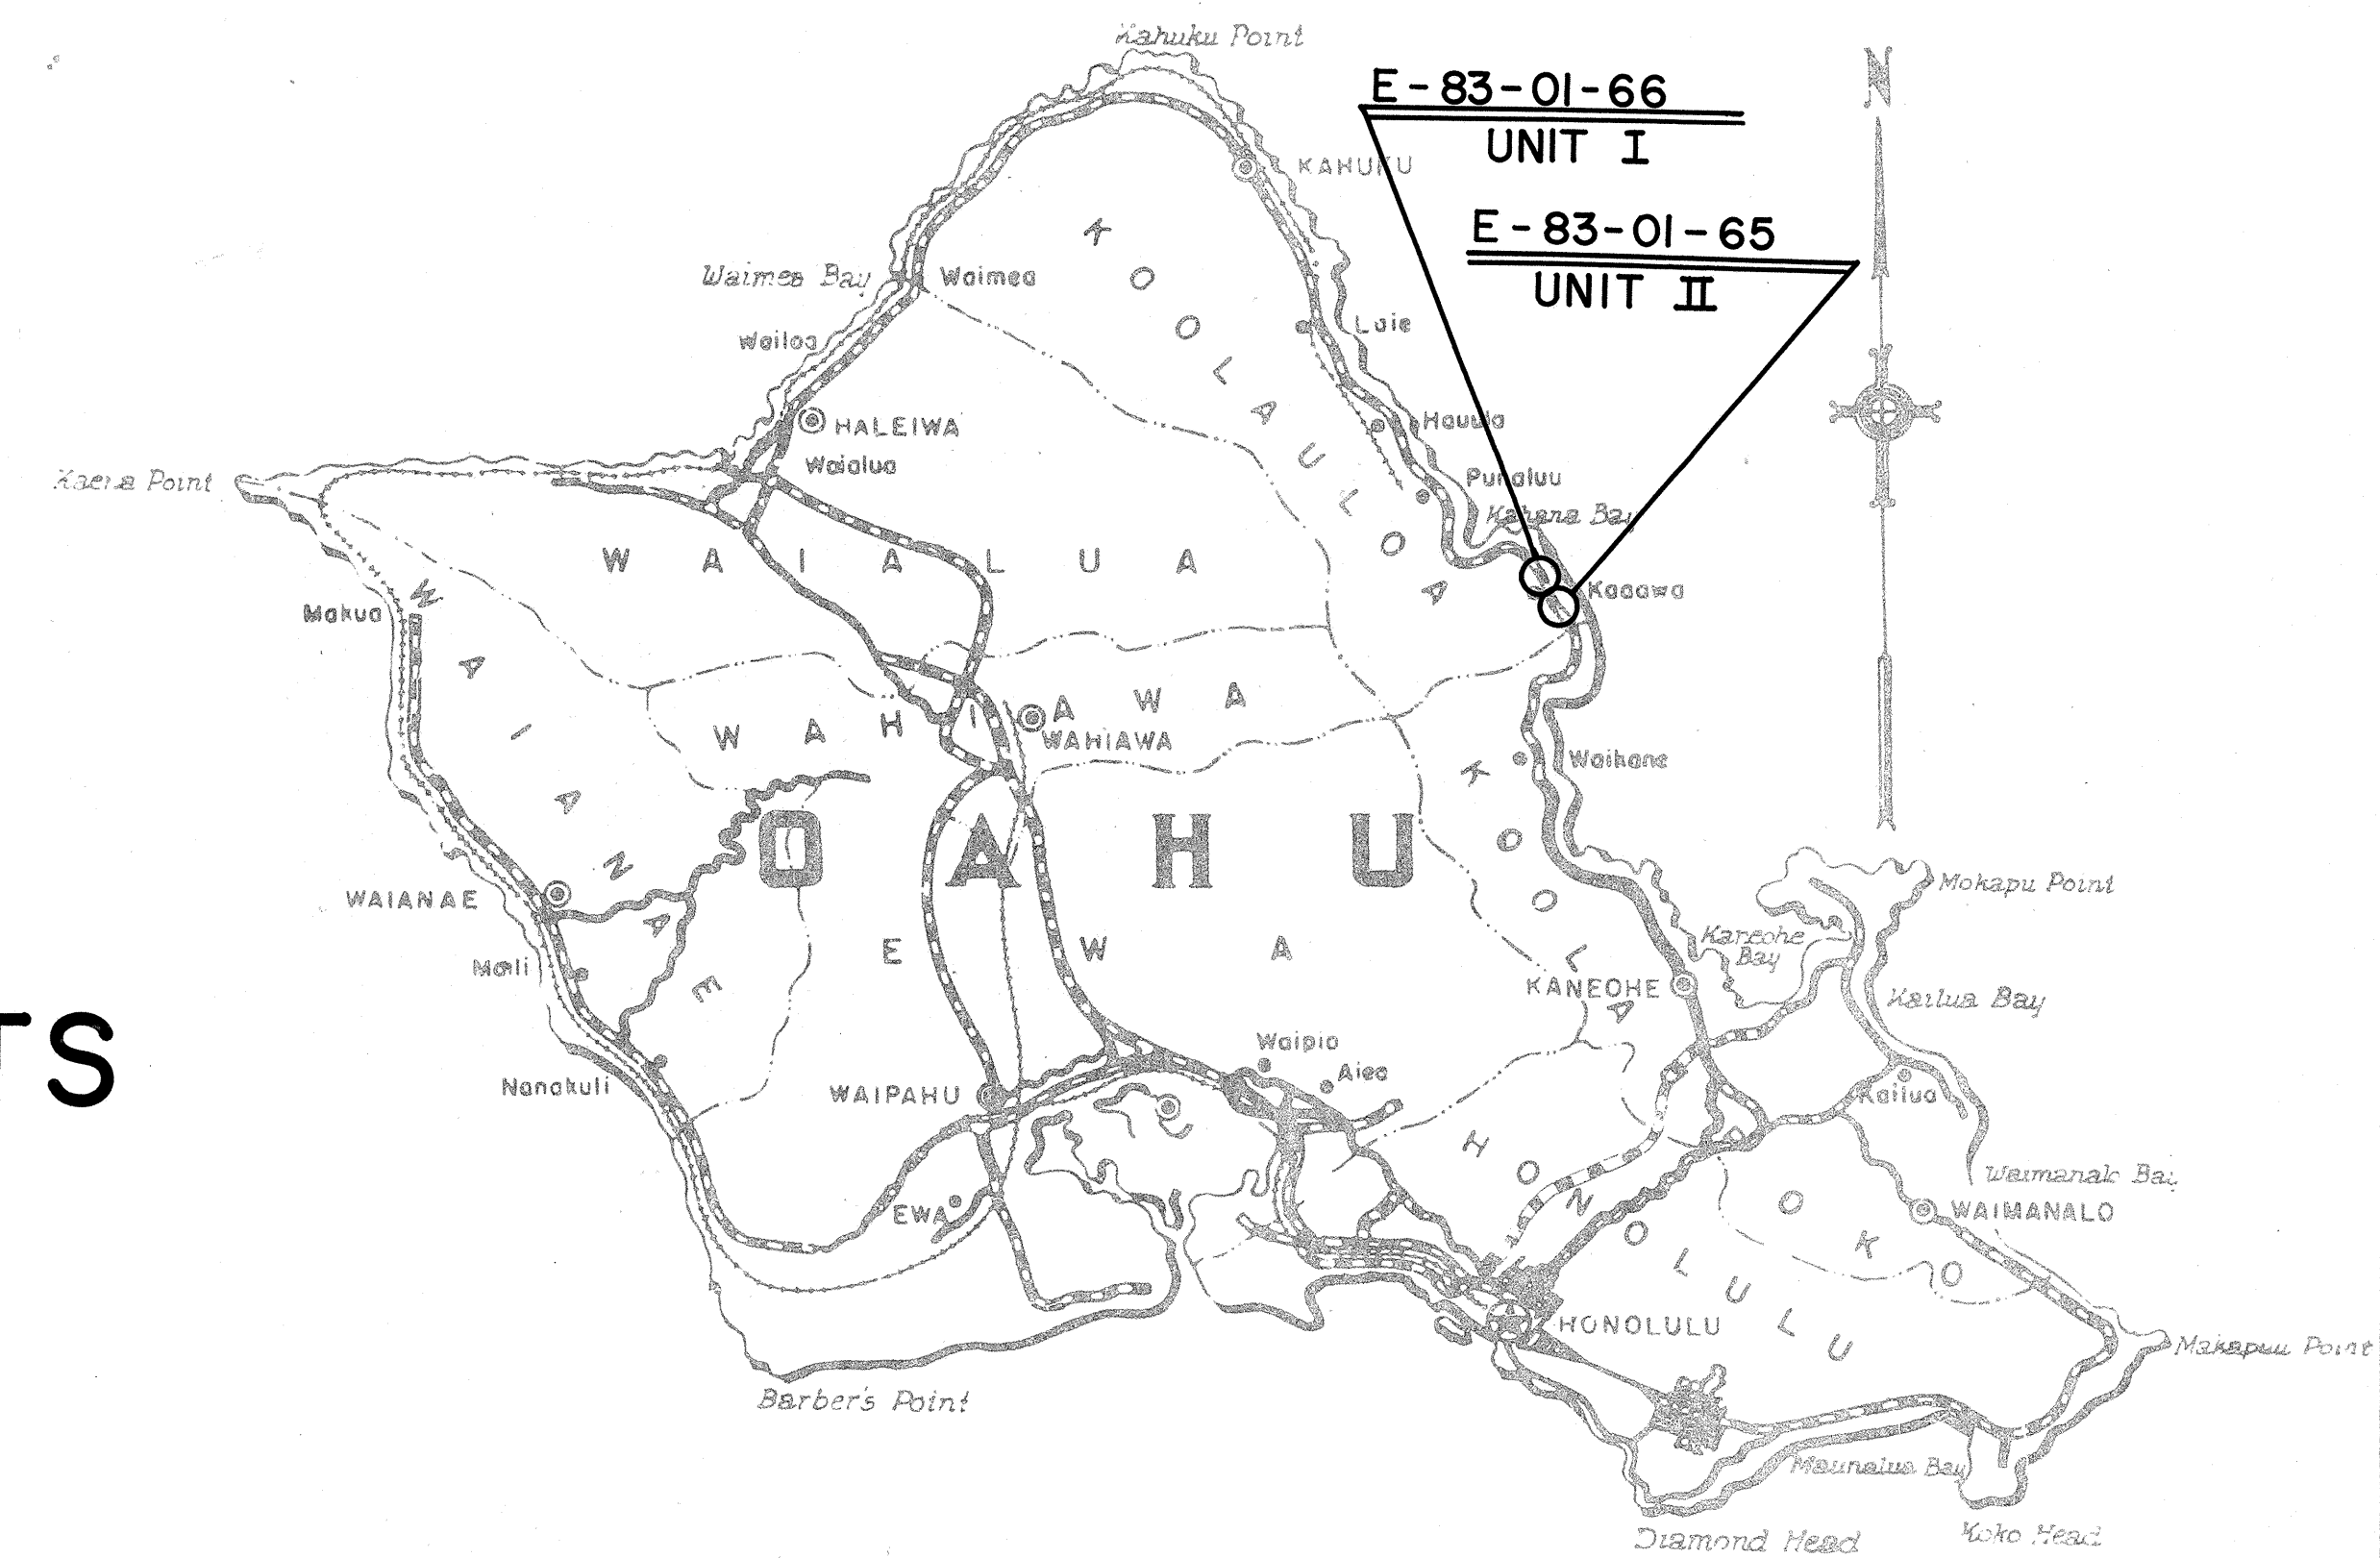

Federal Aid Projects Previously Constructed Or Under Construction

APPROVED: _____ DATE: 4-13-66

John R. Lee
for DIRECTOR, DEPT. OF TRANSPORTATION

SHEET No. 1 OF 4 SHEETS

ORIGINAL PLAN	SURVEY PLOTTED BY _____	DATE _____
NOTE BOOK	DESIGNED BY _____	BY _____
	DRAWN BY _____	BY _____
	TRACED BY _____	BY _____
	QUANTITIES CHECKED BY _____	BY _____
No. _____	CHECKED BY _____	BY _____