




FED. ROAD DIST. NO.	STATE	FED. AID PROJ. NO.	FISCAL YEAR	SHEET NO.	TOTAL SHEETS
HAWAII	HAW.	F-083-K(10)	1978	19	160

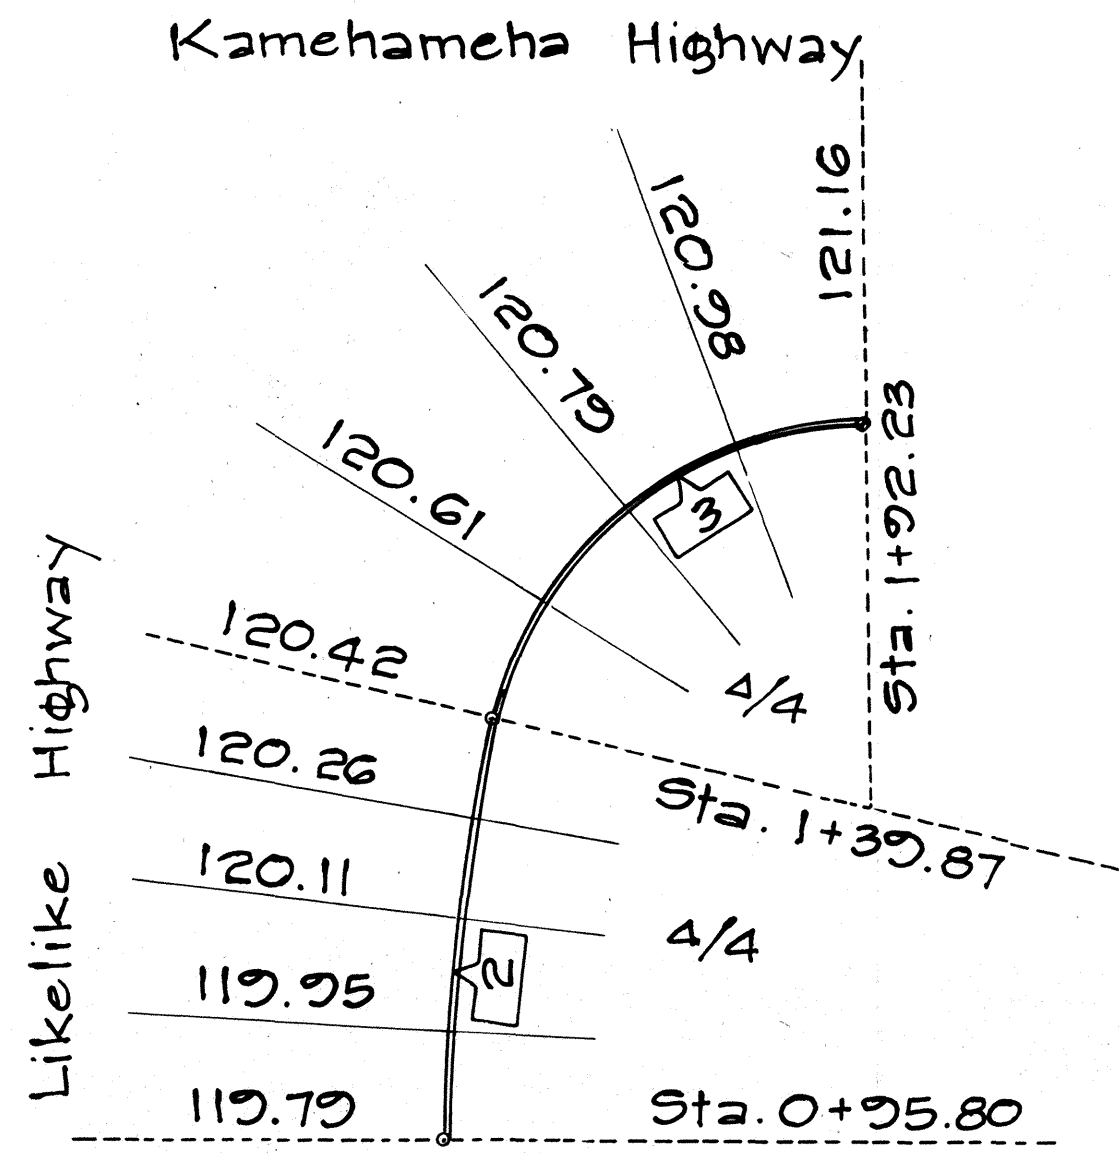


**CURB RETURN GRADES
FOR CURVE NO. 2 & CURVE NO. 3**

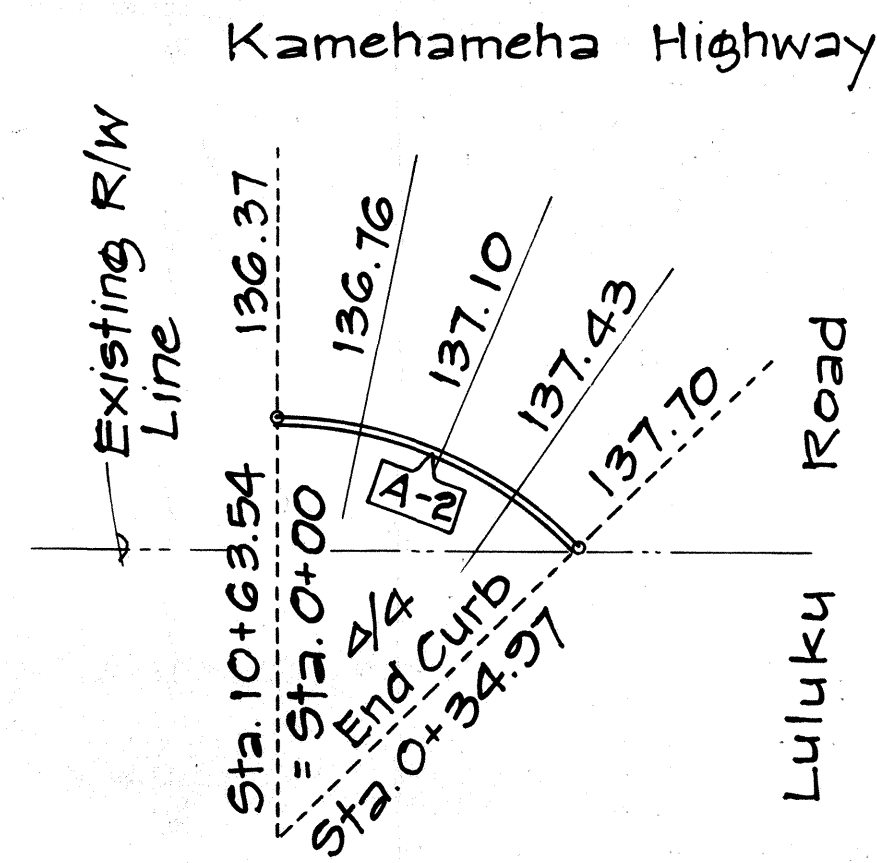


**CURB RETURN GRADES
FOR CURVE NO. A-2**

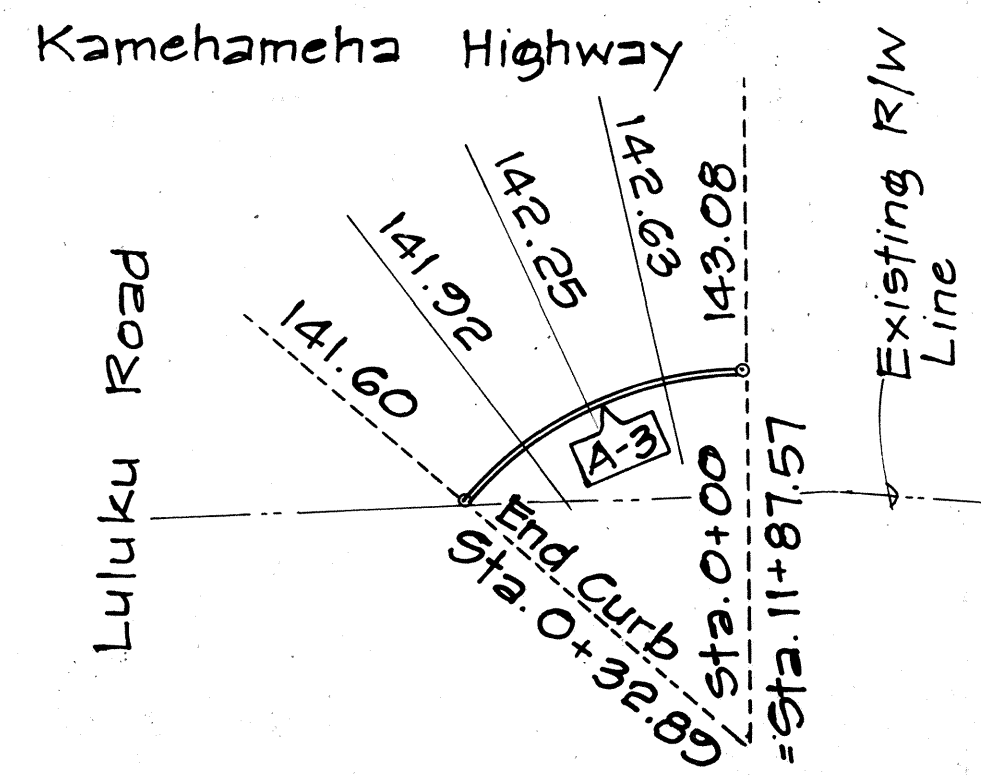


**CURB RETURN GRADES
FOR CURVE NO. A-3**

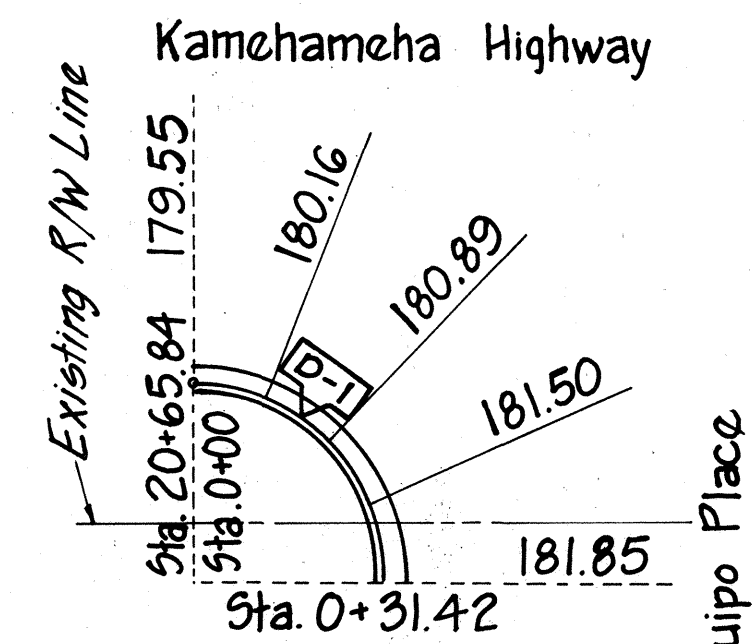


**CURB RETURN GRADES
FOR CURVE NO. D-1**

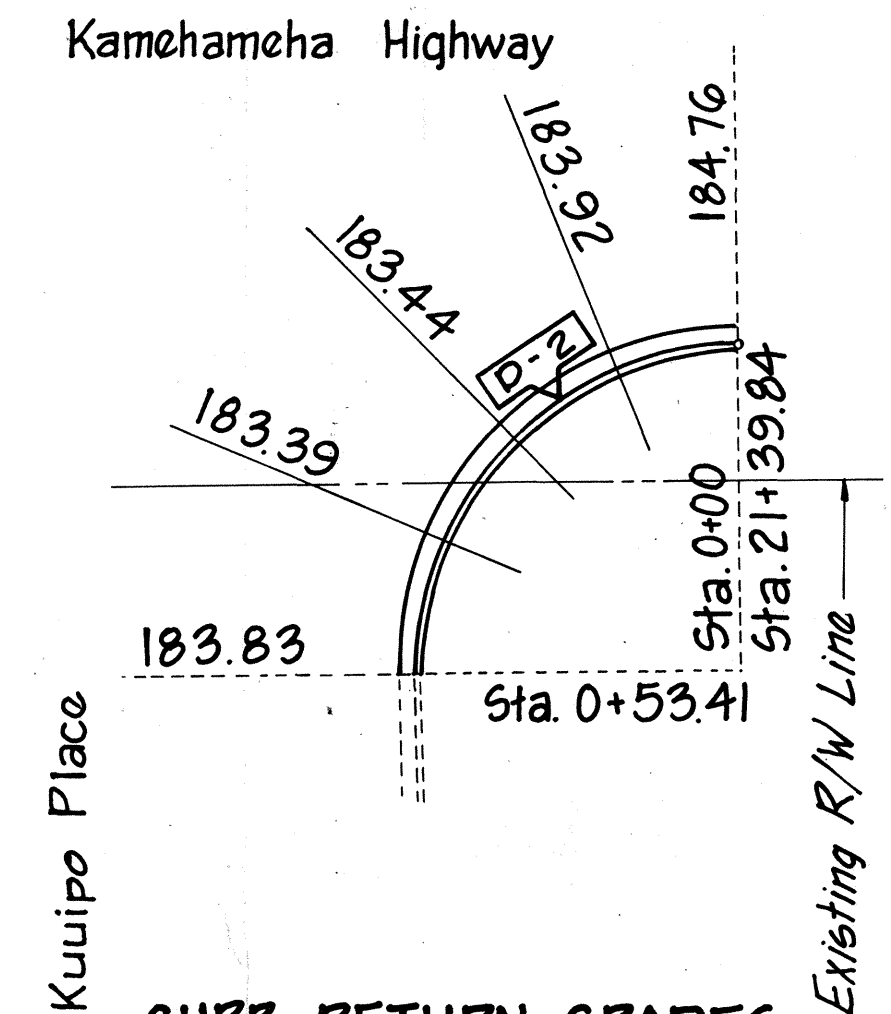


**CURB RETURN GRADES
FOR CURVE NO. D-2**

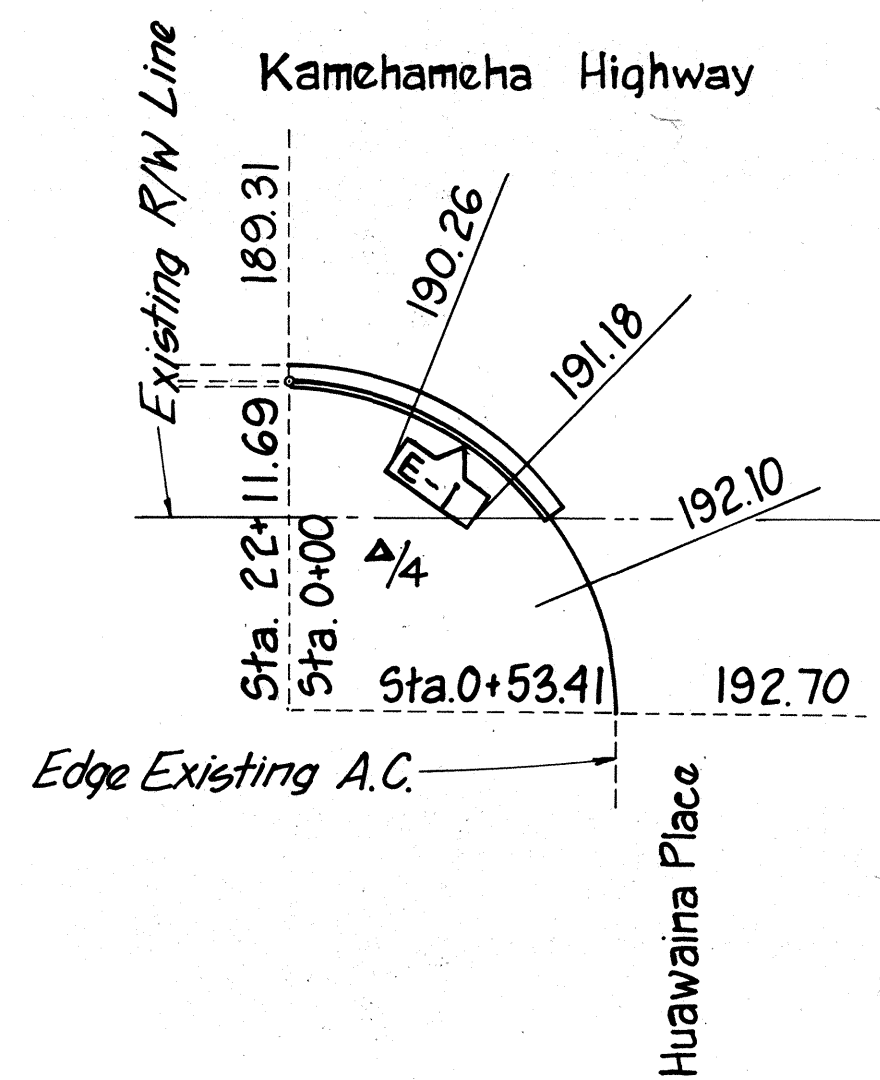


**CURB RETURN GRADES
FOR CURVE NO. E-1**

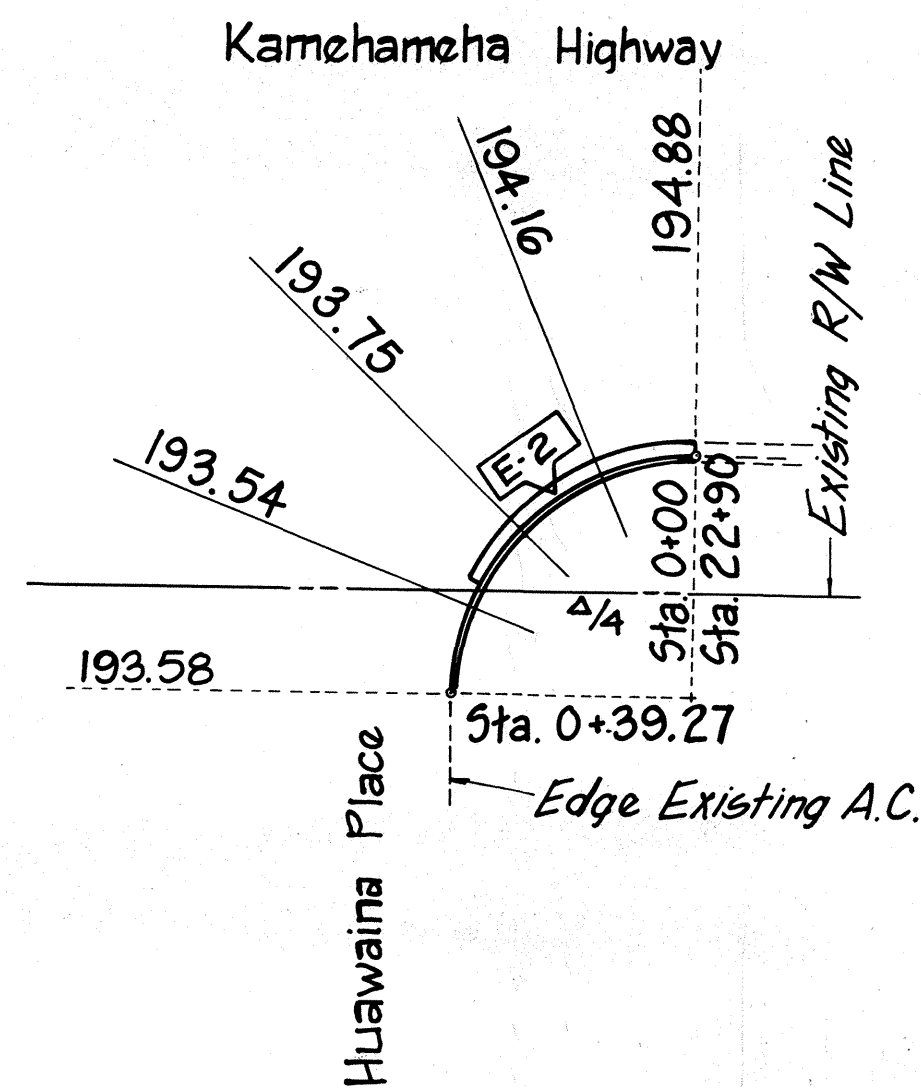


**CURB RETURN GRADES
FOR CURVE NO. E-2**

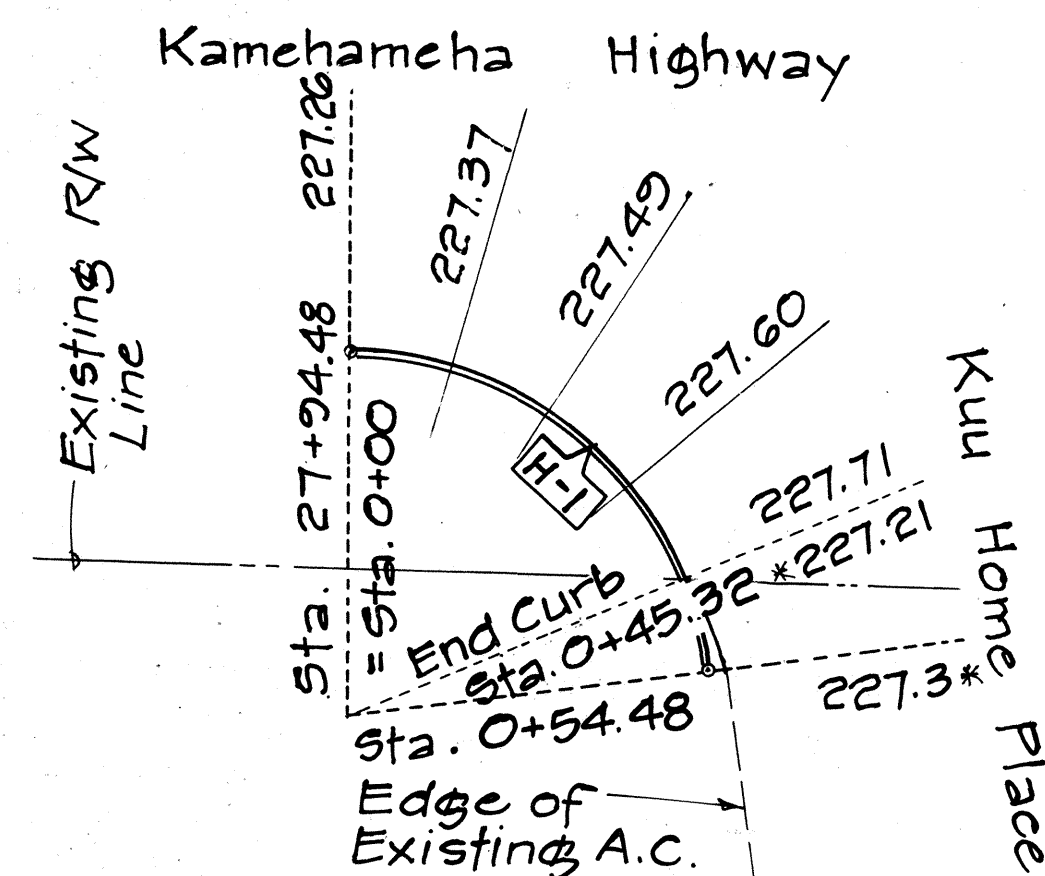


**CURB RETURN GRADES
FOR CURVE NO. H-1**

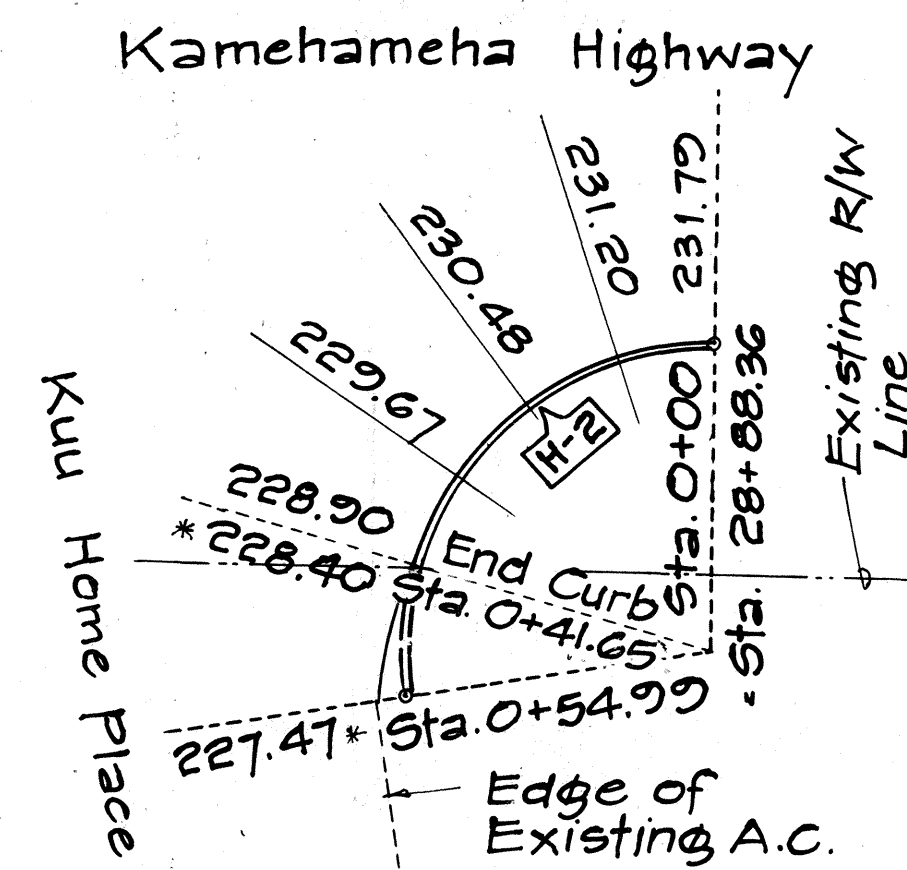

**CURB RETURN GRADES
FOR CURVE NO. H-2**

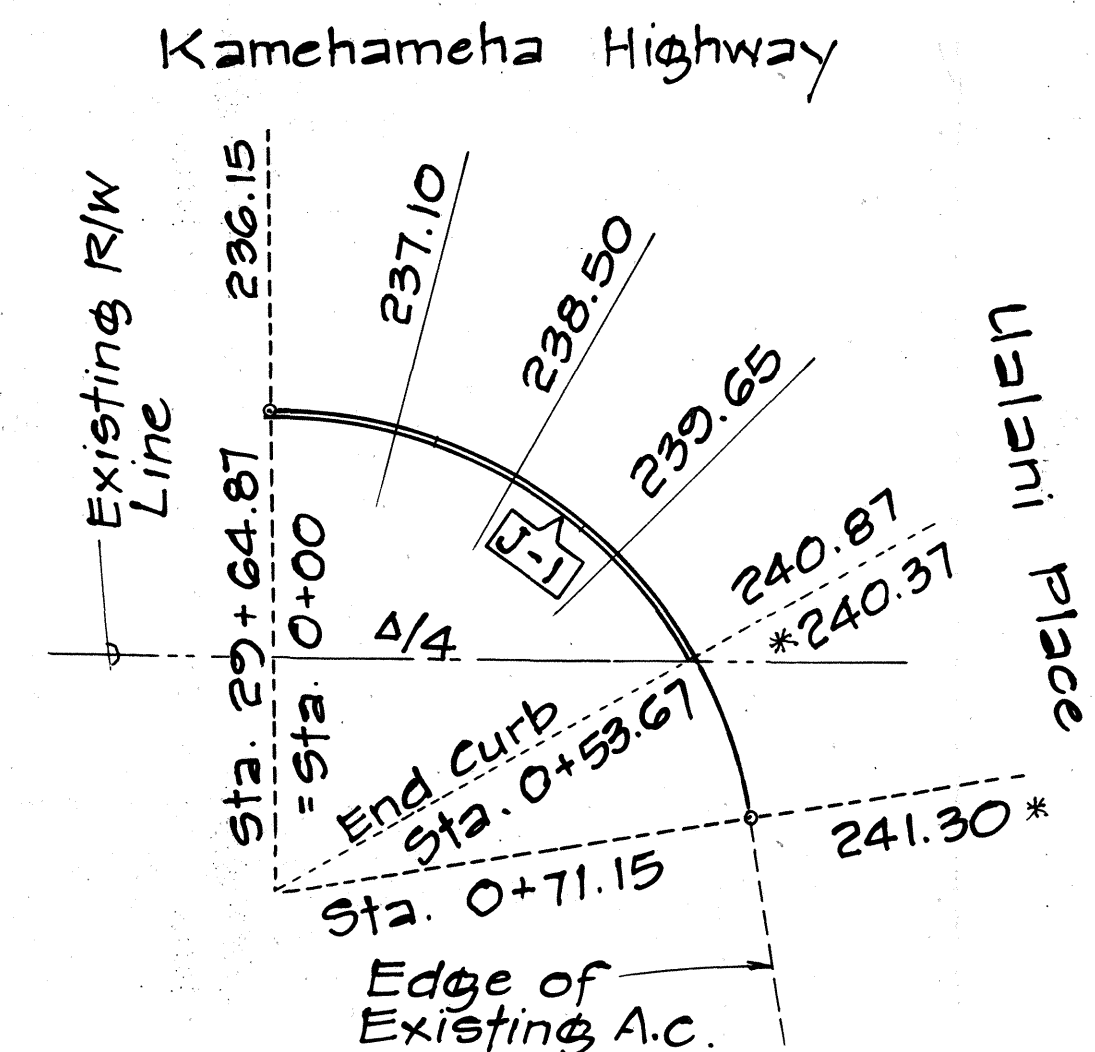

**CURB RETURN GRADES
FOR CURVE NO. J-1**

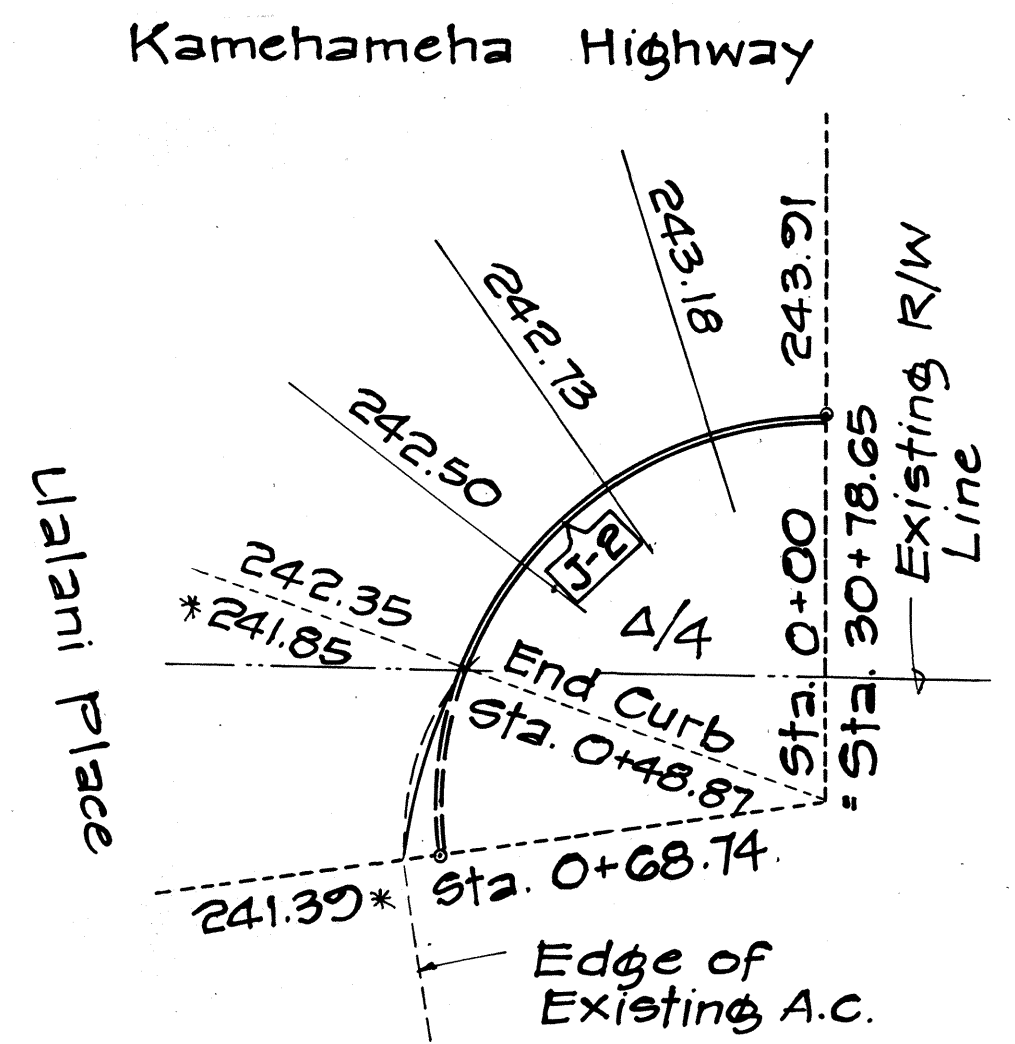


**CURB RETURN GRADES
FOR CURVE NO. J-2**

NOTES:

1. For Pavement Grades At Median Opening See Drainage Plans
2. * 275.26 - Asterisk Before Elevation Denotes Gutter Grade Along Curb Face.
3. 240.30* - Asterisk After Elevation Denotes Existing Edge Of Pavement Grade.

APPROVED FOR GRADING ONLY:

Chief, Division of Engineering DPW Date 11/26/78

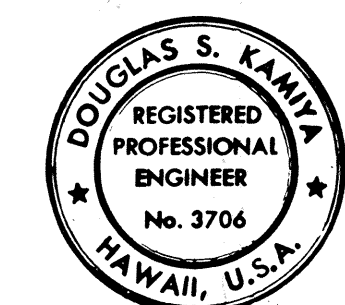

THIS WORK WAS PREPARED BY ME OR UNDER MY SUPERVISION.
Douglas S. Kama


STATE OF HAWAII
DEPARTMENT OF TRANSPORTATION
LAND TRANSPORTATION FACILITIES DIVISION

CURB RETURN GRADES
KAMEHAMEHA HIGHWAY
IMPROVEMENT
(LIKELIKE HIGHWAY TO KOOLAU VIEW DRIVE)
PROJECT NO. F - 083 - 1 (10)


SCALE 1" = 20'
DATE AUG 1978
SHEET No. 1 OF 2 SHEETS

DATE	
DESIGNED BY	
CHECKED BY	
NOTED BY	
ORIGINAL PLAN	
NOTE BOOK	
No.	


FED. ROAD DIST. NO.	STATE	FED. AID PROJ. NO.	FISCAL YEAR	SHEET NO.	TOTAL SHEETS
HAWAII	HAW.	F-083-1(10)	1978	20	160

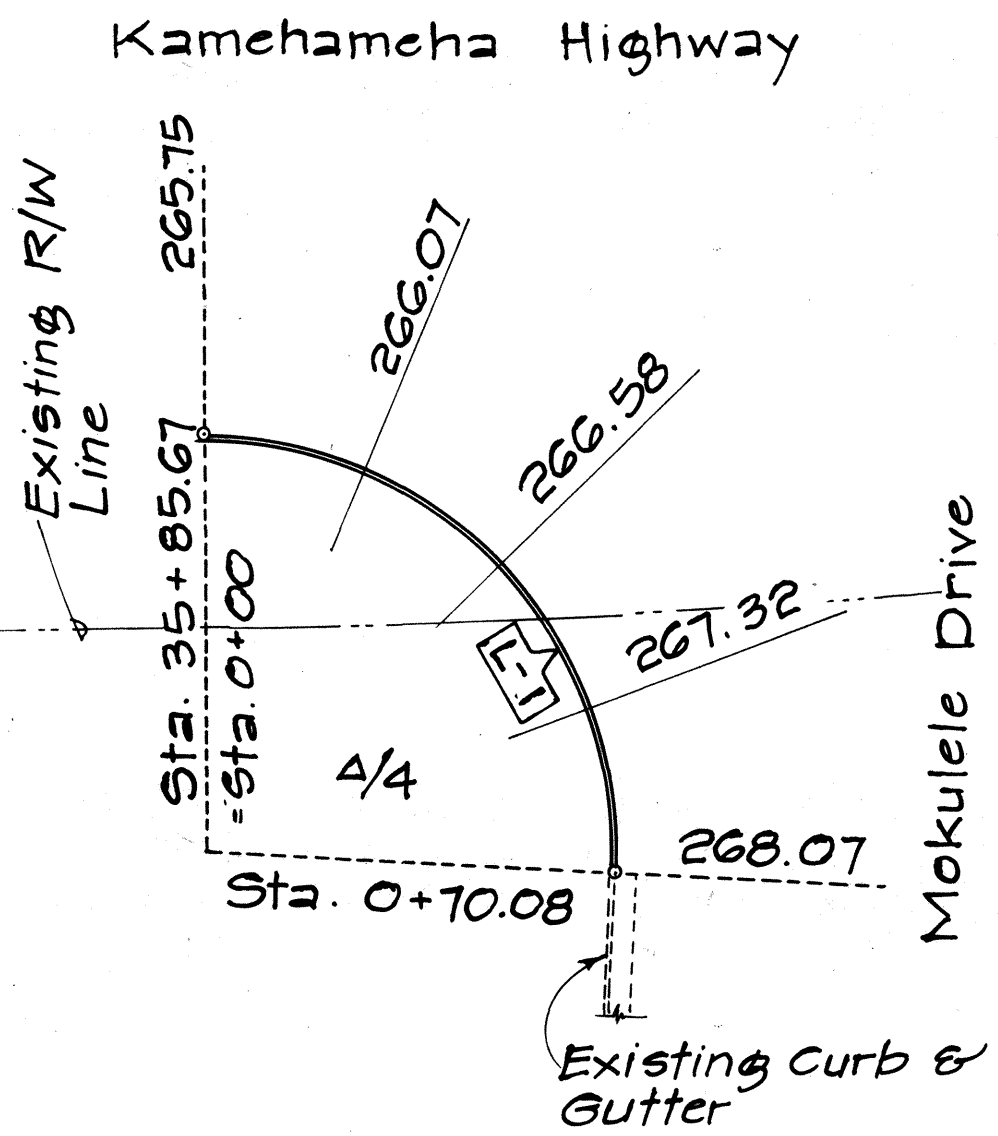


CURB RETURN GRADES
FOR CURVE NO. L-1

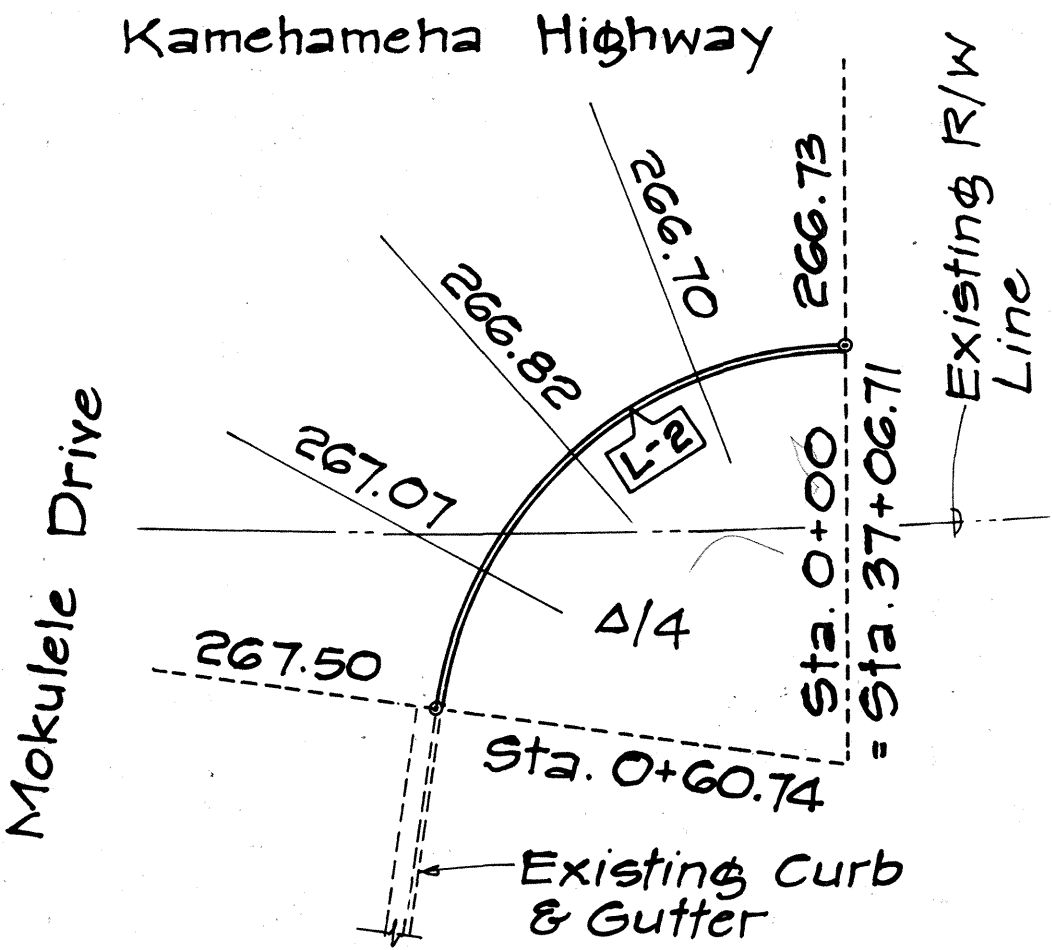


CURB RETURN GRADES
FOR CURVE NO. L-2

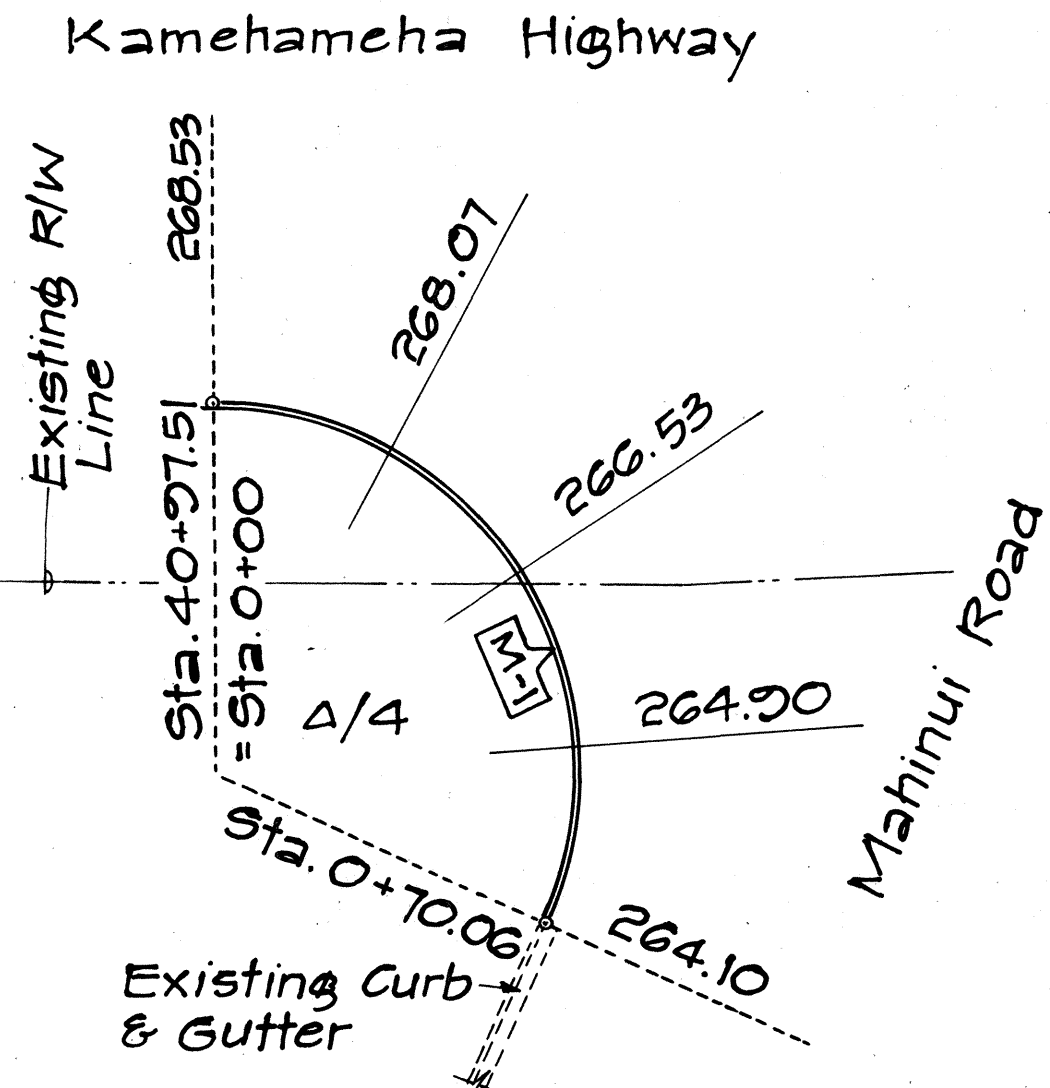


CURB RETURN GRADES
FOR CURVE NO. M-1

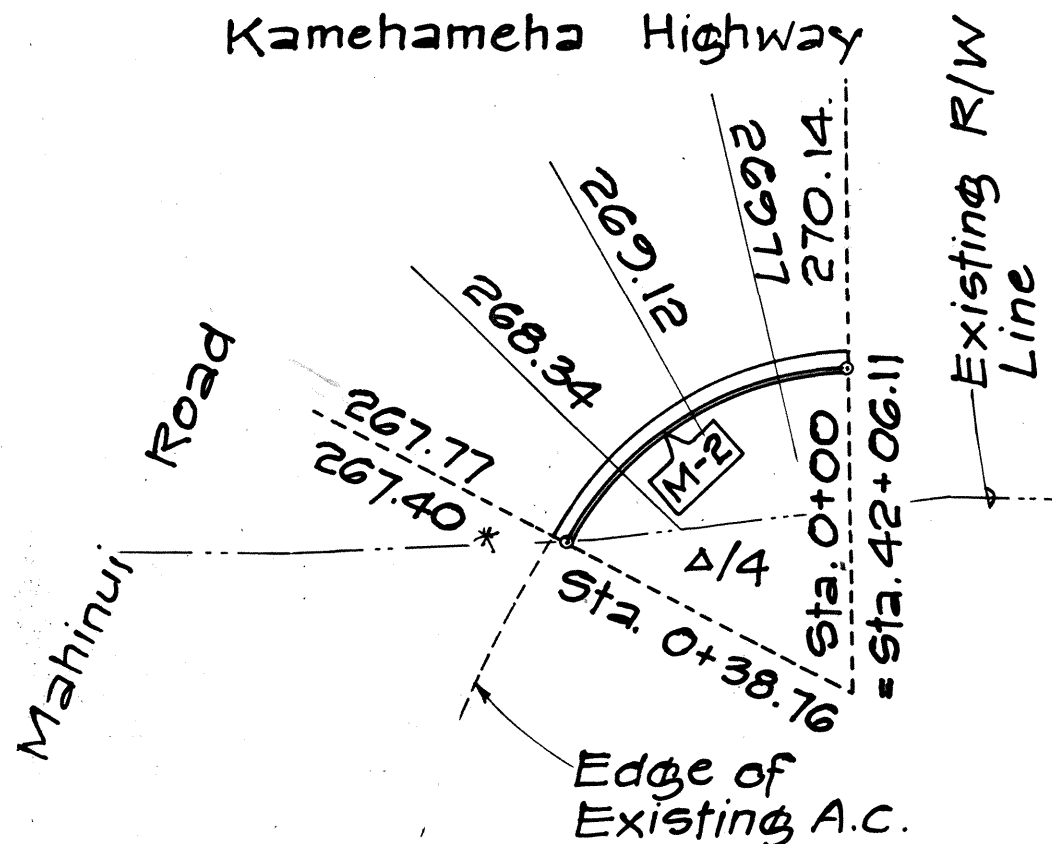


CURB RETURN GRADES
FOR CURVE NO. M-2

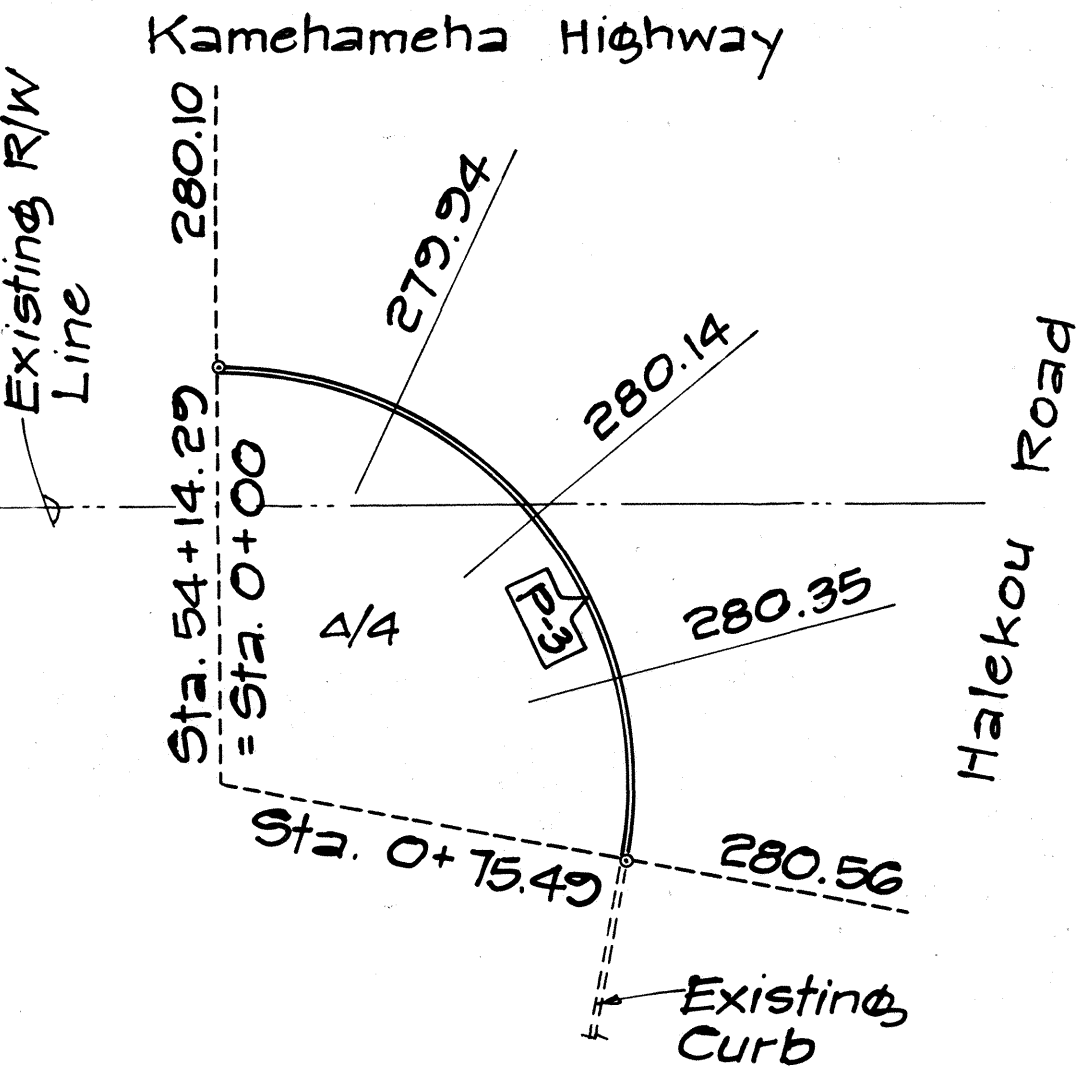

CURB RETURN GRADES
FOR CURVE NO. P-3

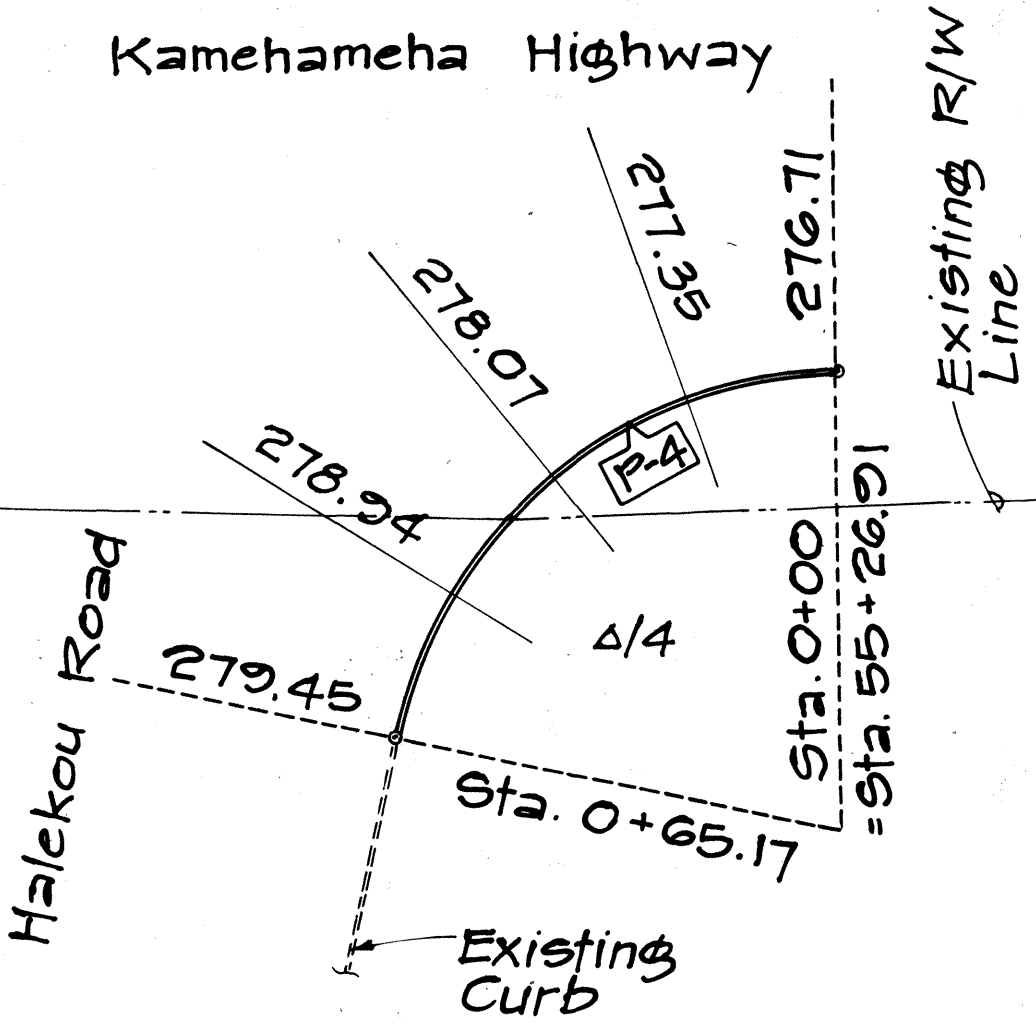


CURB RETURN GRADES
FOR CURVE NO. P-4

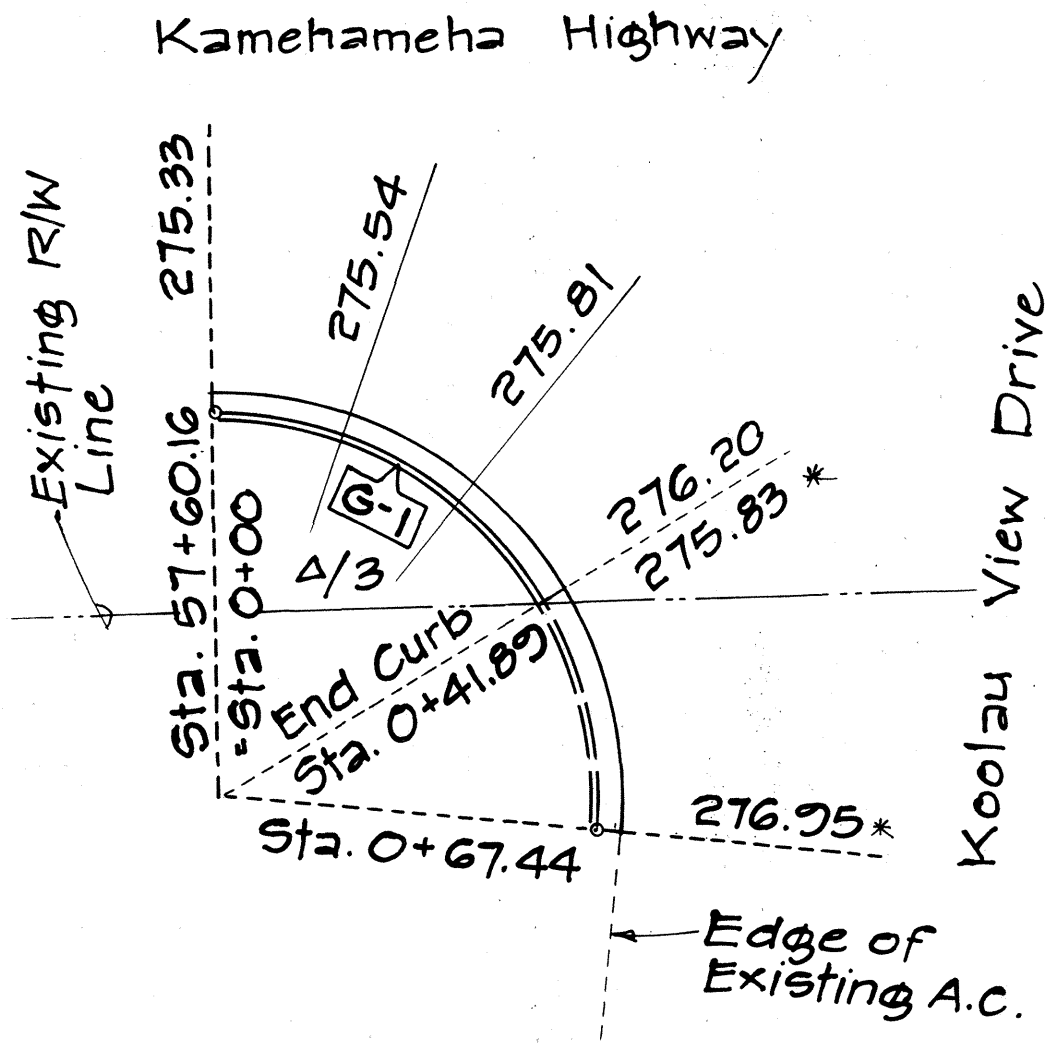

CURB RETURN GRADES
FOR CURVE NO. G-1

APPROVED FOR GRADING ONLY:

[Signature] 7/24/78
Chief, Division of Engineering DPW Date

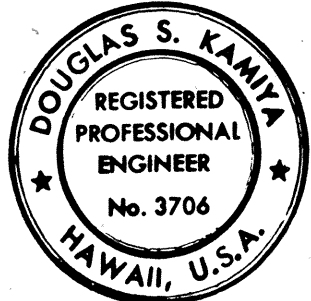

THIS WORK WAS PREPARED BY ME OR UNDER MY SUPERVISION.
[Signature]

STATE OF HAWAII
DEPARTMENT OF TRANSPORTATION
LAND TRANSPORTATION FACILITIES DIVISION

CURB RETURN GRADES

KAMEHAMEHA HIGHWAY IMPROVEMENT
(LIKELIKE HIGHWAY TO KOOLAU VIEW DRIVE)
PROJECT NO. F-083-1(10)

SCALE 1" = 20' DATE AUG 1978

SHEET No. 2 OF 2 SHEETS