

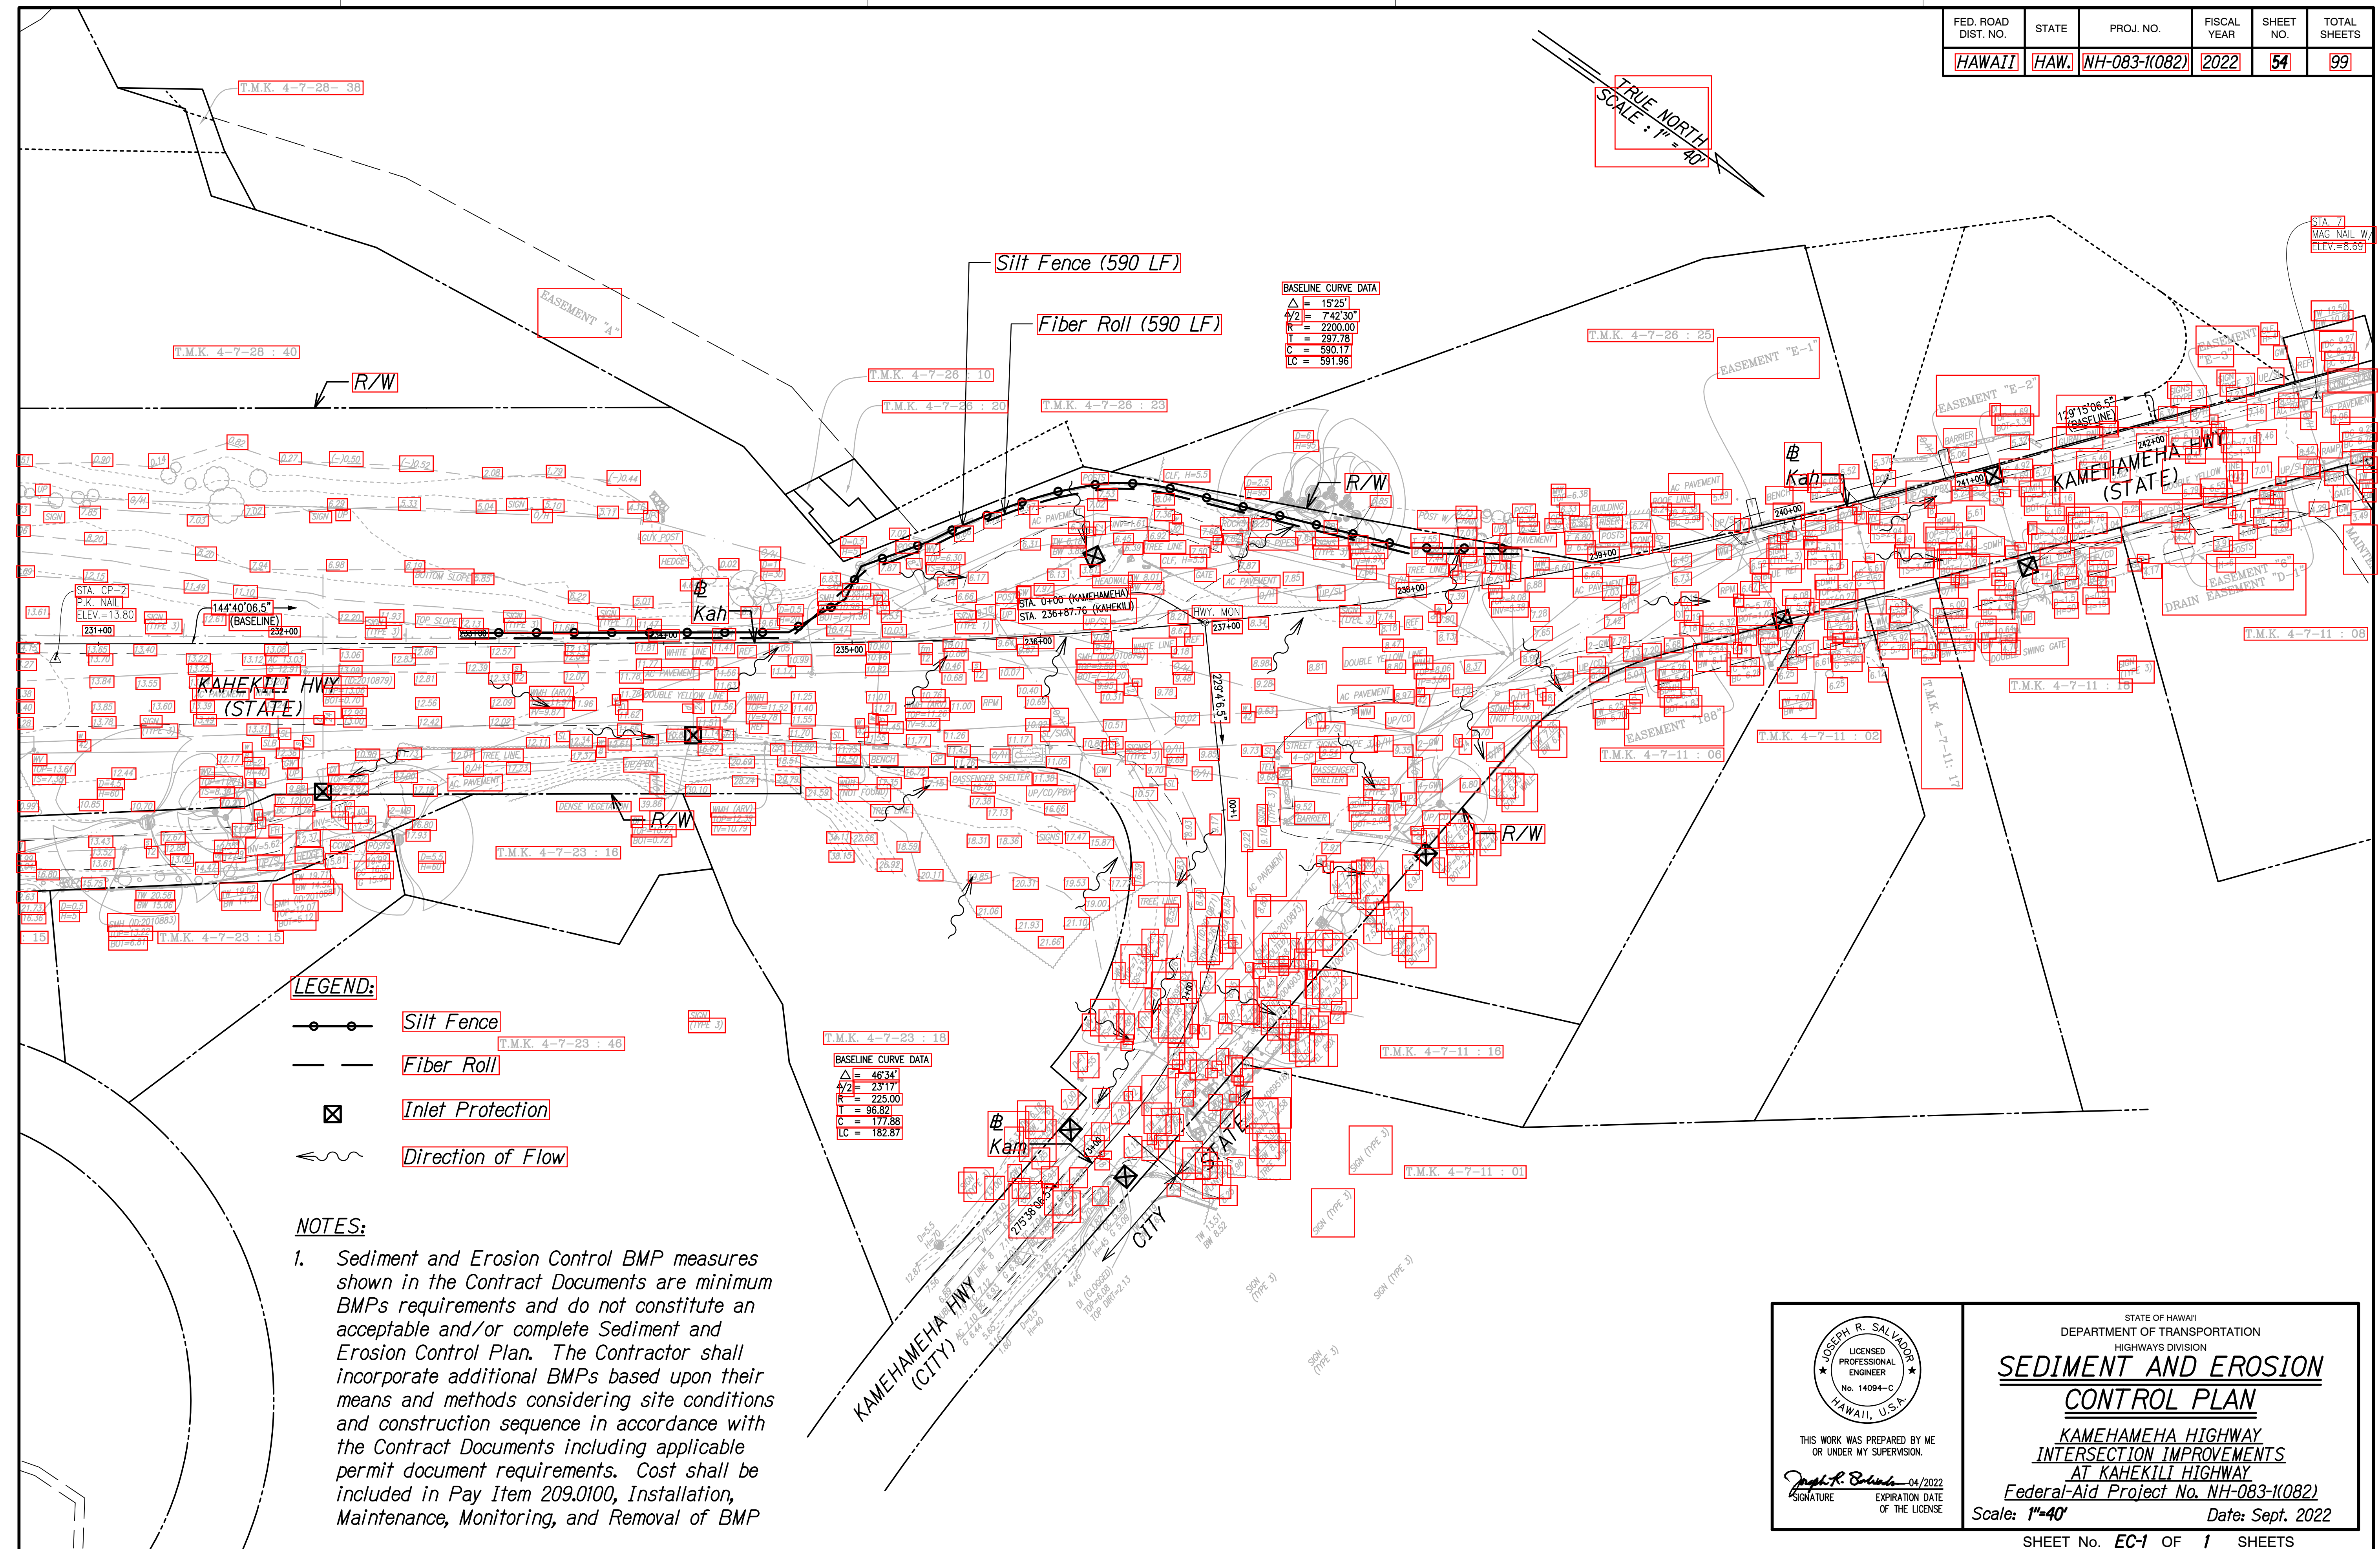


FED. ROAD DIST. NO.	STATE	PROJ. NO.	FISCAL YEAR	SHEET NO.	TOTAL SHEETS
HAWAII	HAW.	NH-083-K(082)	2022	54	99

 

LEGEND:

 

NOTES:

1. *Sediment and Erosion Control BMP measures shown in the Contract Documents are minimum BMPs requirements and do not constitute an acceptable and/or complete Sediment and Erosion Control Plan. The Contractor shall incorporate additional BMPs based upon their means and methods considering site conditions and construction sequence in accordance with the Contract Documents including applicable permit document requirements. Cost shall be included in Pay Item 209.0100, Installation, Maintenance, Monitoring, and Removal of BMP*



JOSEPH R. SALVADOR
LICENSED
PROFESSIONAL
ENGINEER
No. 14094-C
HAWAII, U.S.A.

THIS WORK WAS PREPARED BY
OR UNDER MY SUPERVISION.

Joseph R. Salvador — 04/
SIGNATURE EXPIRATION
OF THE LICENSE

STATE OF HAWAII
DEPARTMENT OF TRANSPORTATION
HIGHWAYS DIVISION

SEDIMENT AND EROSION
CONTROL PLAN

KAMEHAMEHA HIGHWAY
INTERSECTION IMPROVEMENTS
AT KAEKILL HIGHWAY
Federal-Aid Project No. NH-083(1082)

Scale: 1"=40' Date: Sept. 2022