


FED. ROAD DIST. NO.	STATE	FED. AID PROJ. NO.	FISCAL YEAR	SHEET NO.	TOTAL SHEETS
HAWAII	HAWAII	BR-083-1(50)	2005	44	81

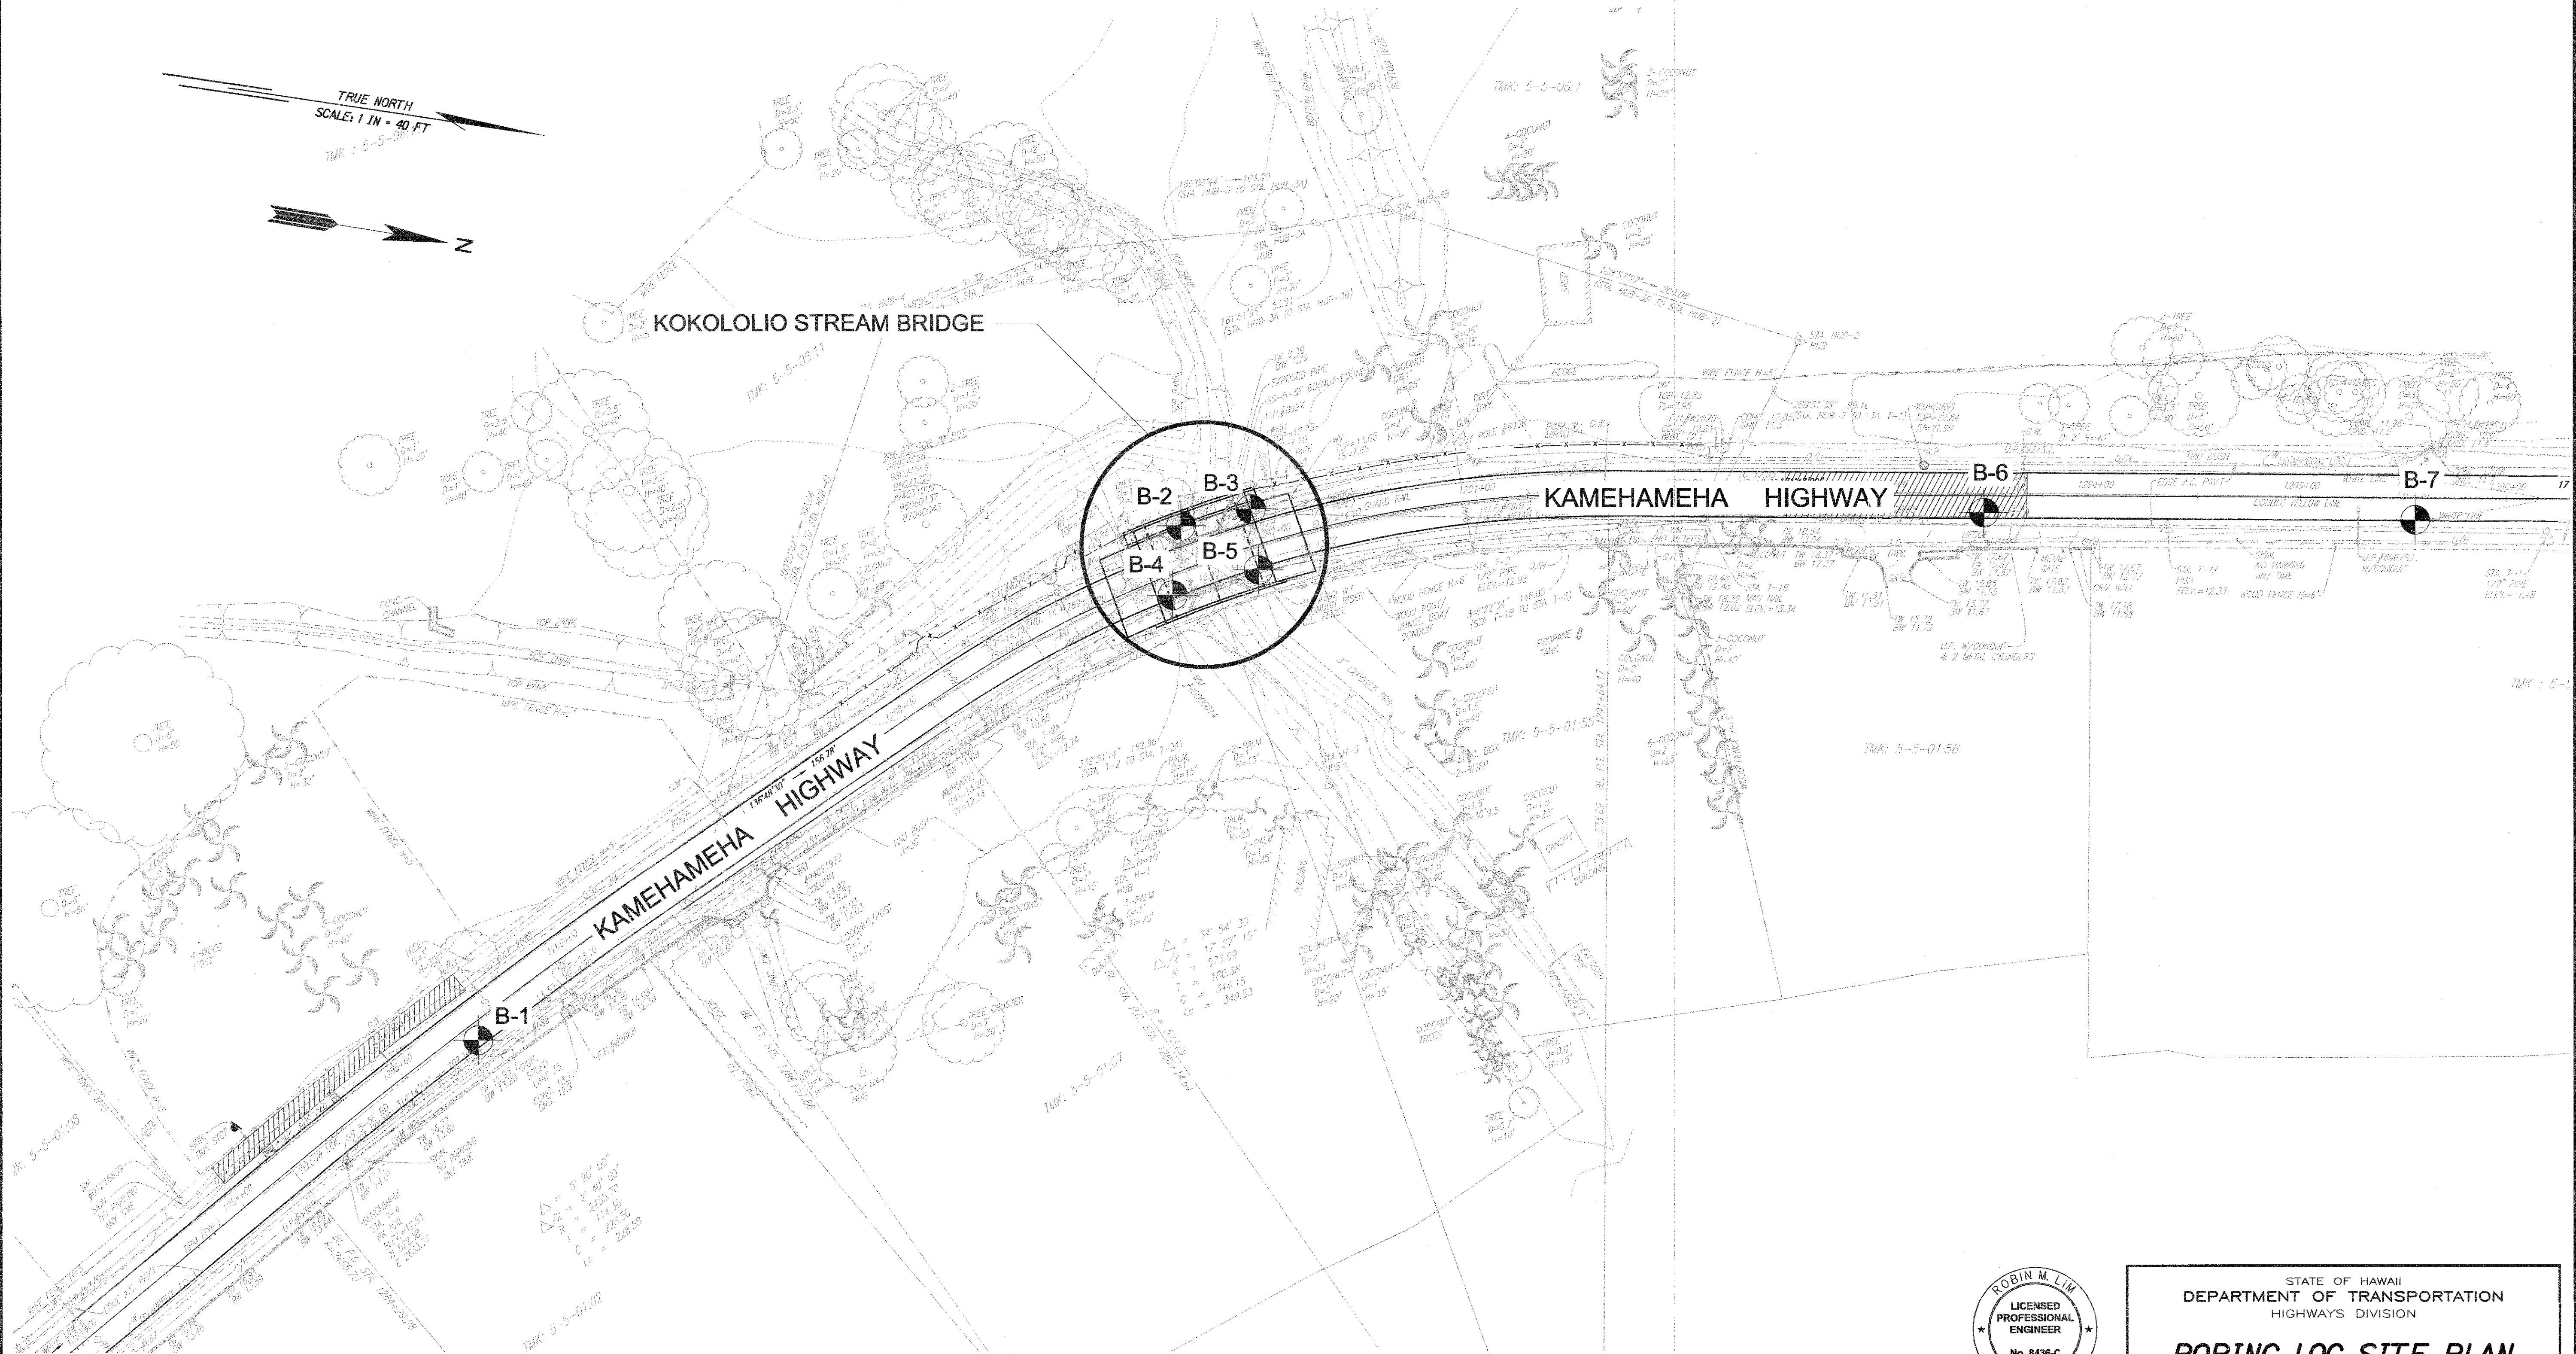


ORIGINAL PLAN	SURVEY PLOTTED BY	DATE
NOTE BOOK	DRAWN BY	
	DESIGNED BY	
	CHECKED BY	

LEGEND:


 APPROXIMATE BORING LOCATION

REFERENCE: GENERAL SITE PLAN TRANSMITTED BY MITSUNAGA & ASSOCIATES, INC., APRIL 2004

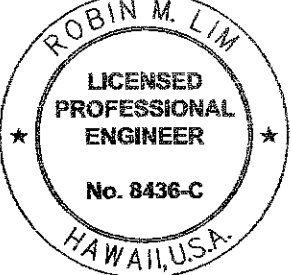

ROBIN M. LIM
LICENSED PROFESSIONAL ENGINEER
No. 8436-C
HAWAII, U.S.A.

THIS WORK WAS PREPARED BY ME OR UNDER MY SUPERVISION.

 4/30/2014
GEOLOGISTS, INC. EXP. DATE

STATE OF HAWAII
DEPARTMENT OF TRANSPORTATION
HIGHWAYS DIVISION

BORING LOG SITE PLAN

KAMEHAMEHA HIGHWAY
REPLACEMENT OF KOKOLOLIO STREAM BRIDGE
Federal Aid Project No. BR-083-1(50)

Scale: As Noted Date: August 2004

SHEET No. **C-42** OF **51** SHEETS