


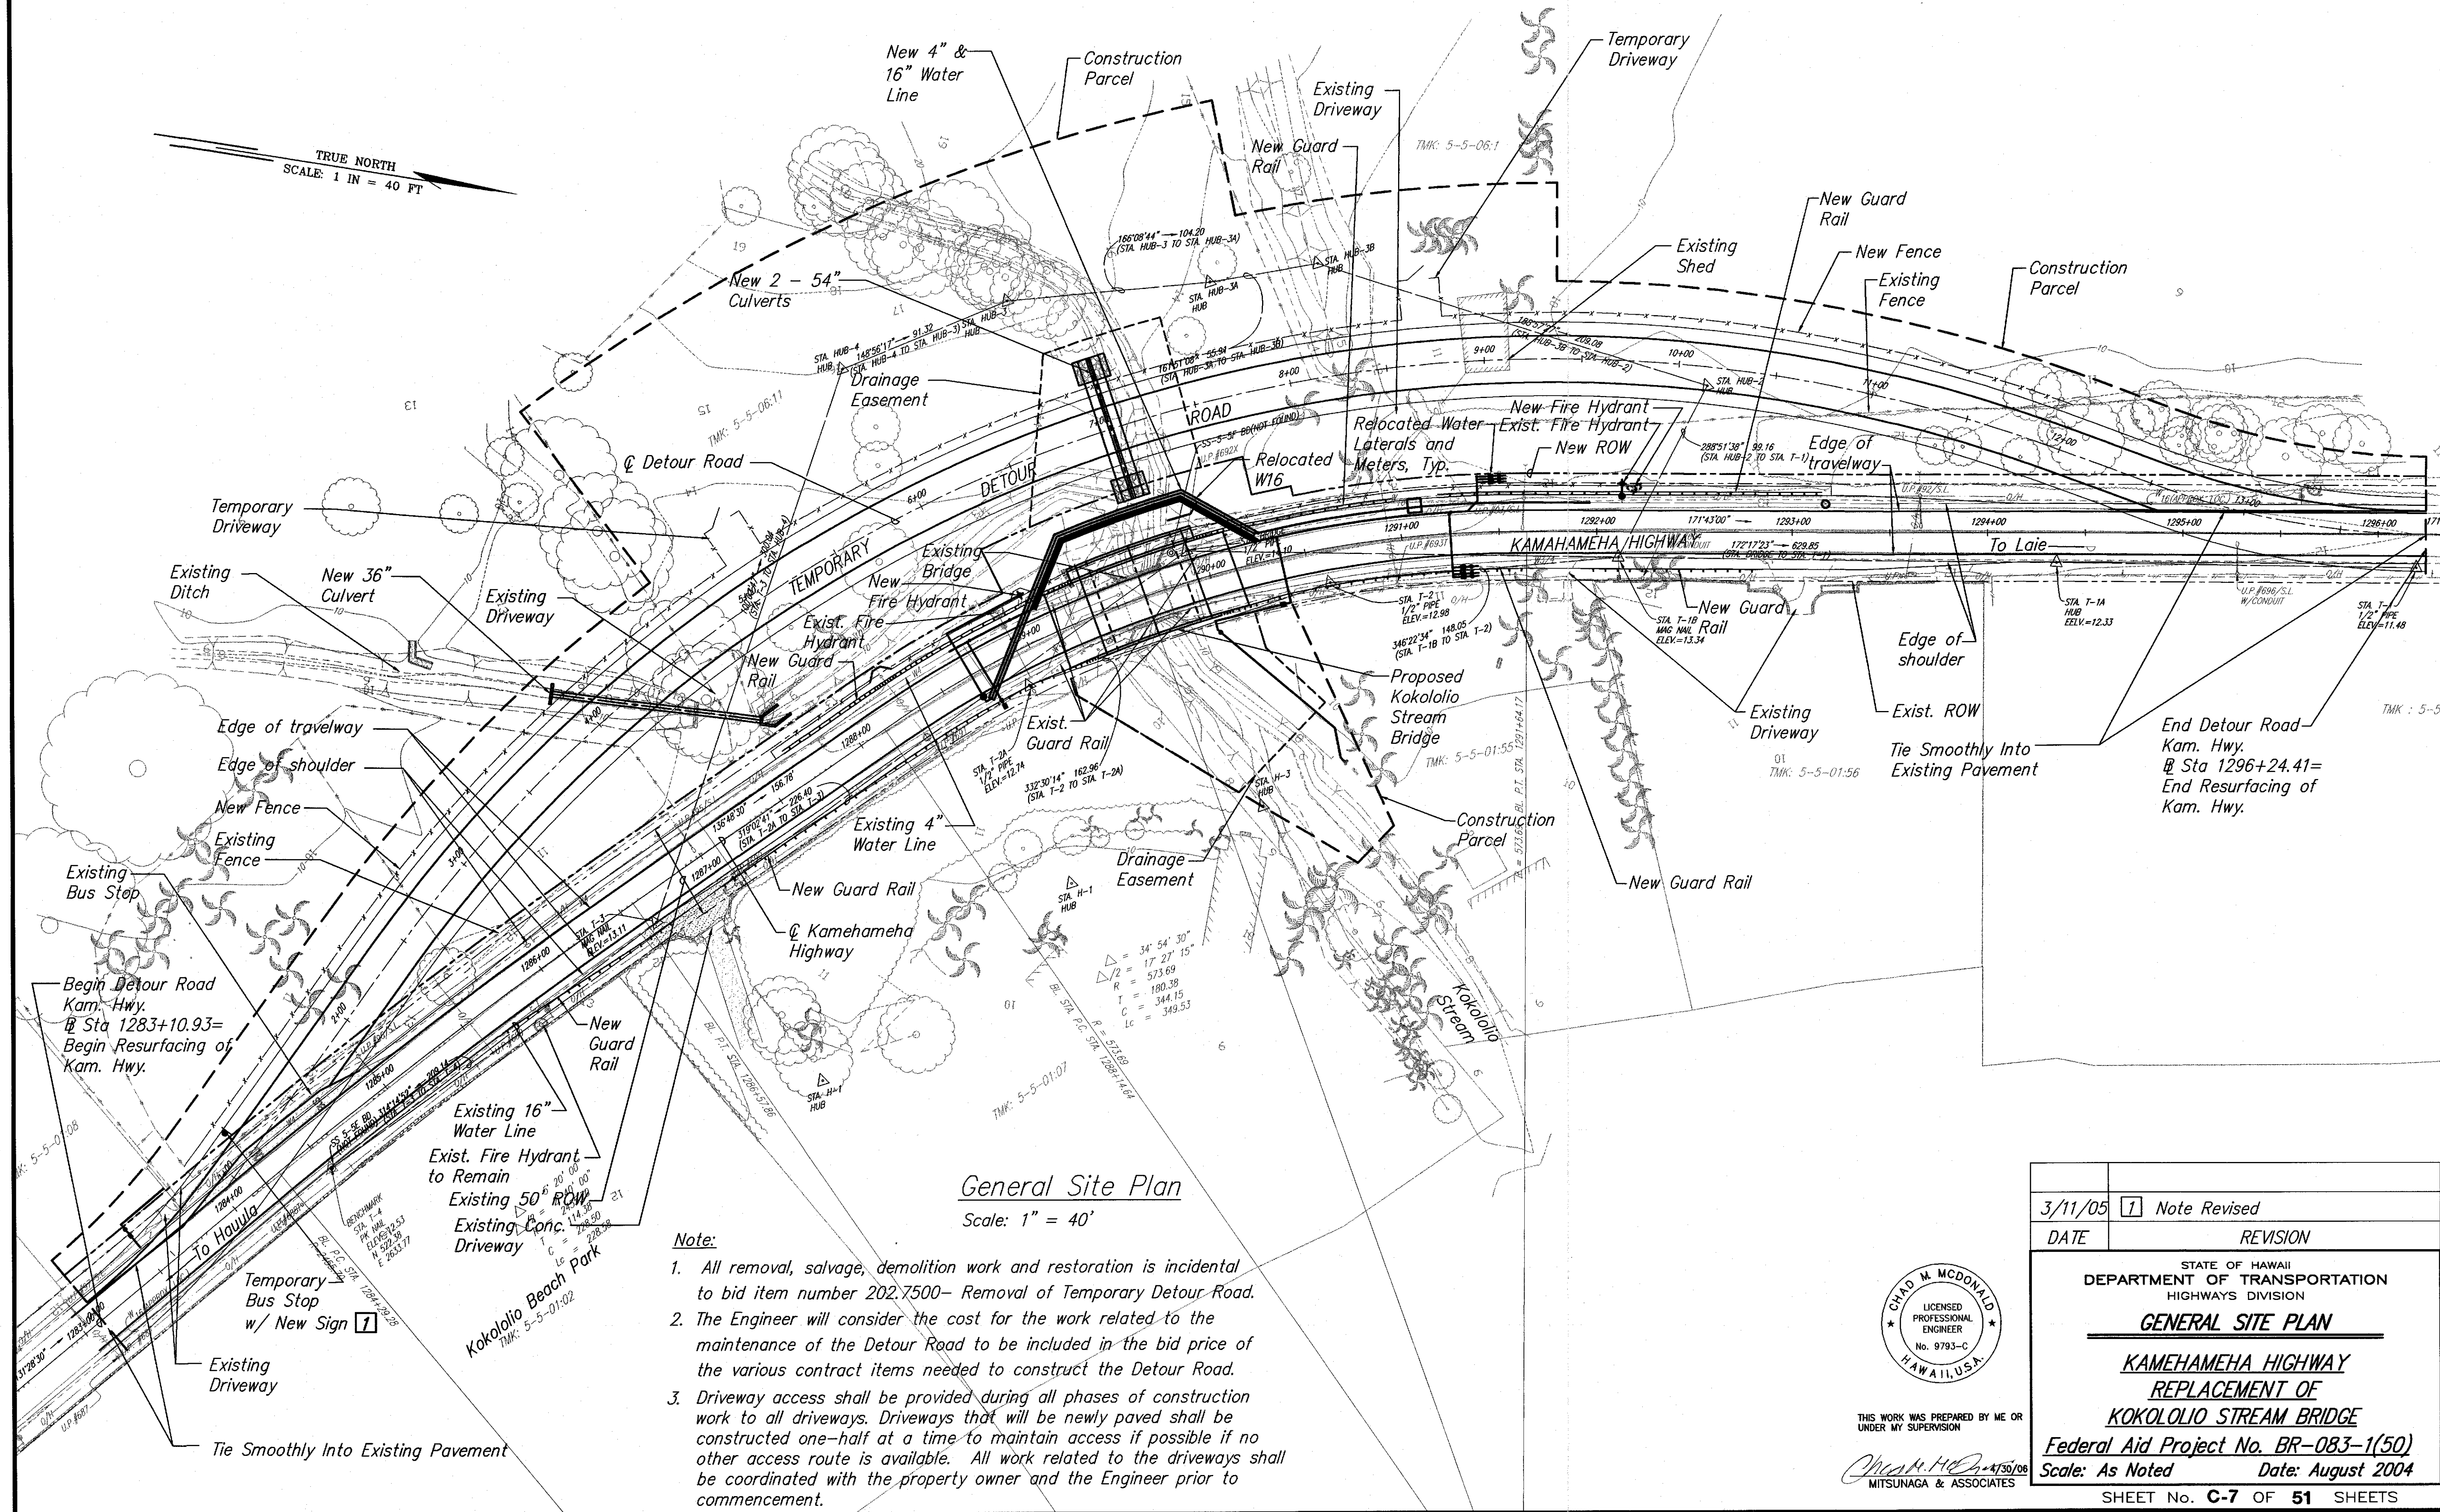

SURVEY PLOTTED BY	DATE
DESIGNED BY	
QUANTITIES BY	
CHECKED BY	
ORIGINAL PLAN	
NOTE BOOK	
NO.	

CHAD M. McDONALD
LICENSED PROFESSIONAL ENGINEER
No. 9793-C
HAWAII, U.S.A.

THIS WORK WAS PREPARED BY ME OR UNDER MY SUPERVISION

Chad M. McDonald
MITSUNAGA & ASSOCIATES

3/11/05	1	Note Revised
DATE	REVISION	

STATE OF HAWAII
DEPARTMENT OF TRANSPORTATION
HIGHWAYS DIVISION

GENERAL SITE PLAN

**KAMEHAMEHA HIGHWAY
REPLACEMENT OF
KOKOLOLIO STREAM BRIDGE**

Federal Aid Project No. BR-083-1(50)

Scale: As Noted Date: August 2004

SHEET No. C-7 OF 51 SHEETS