
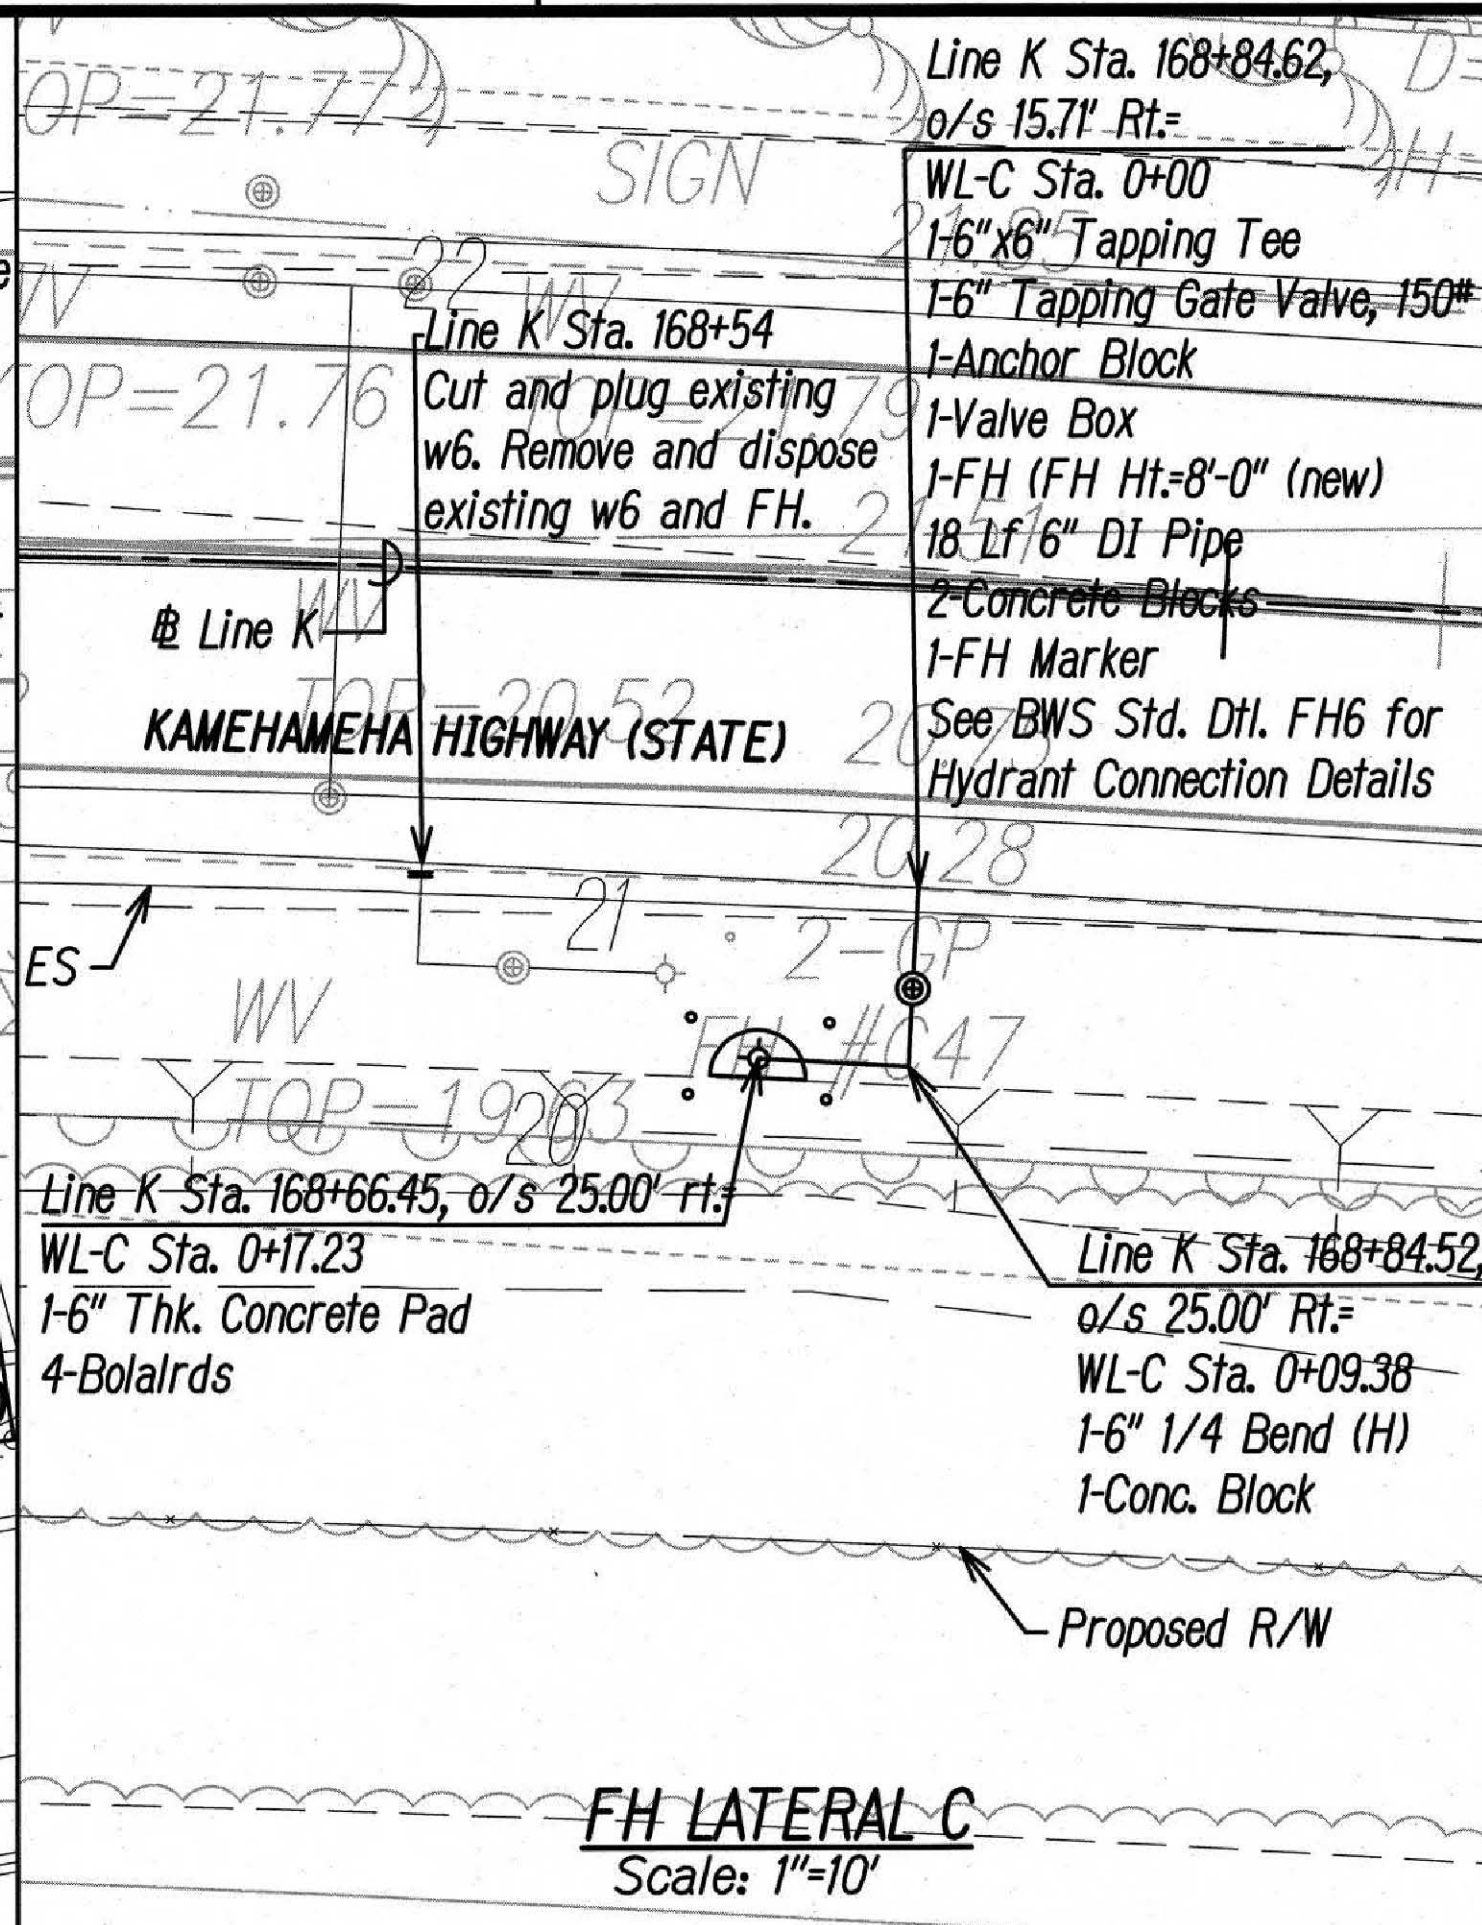
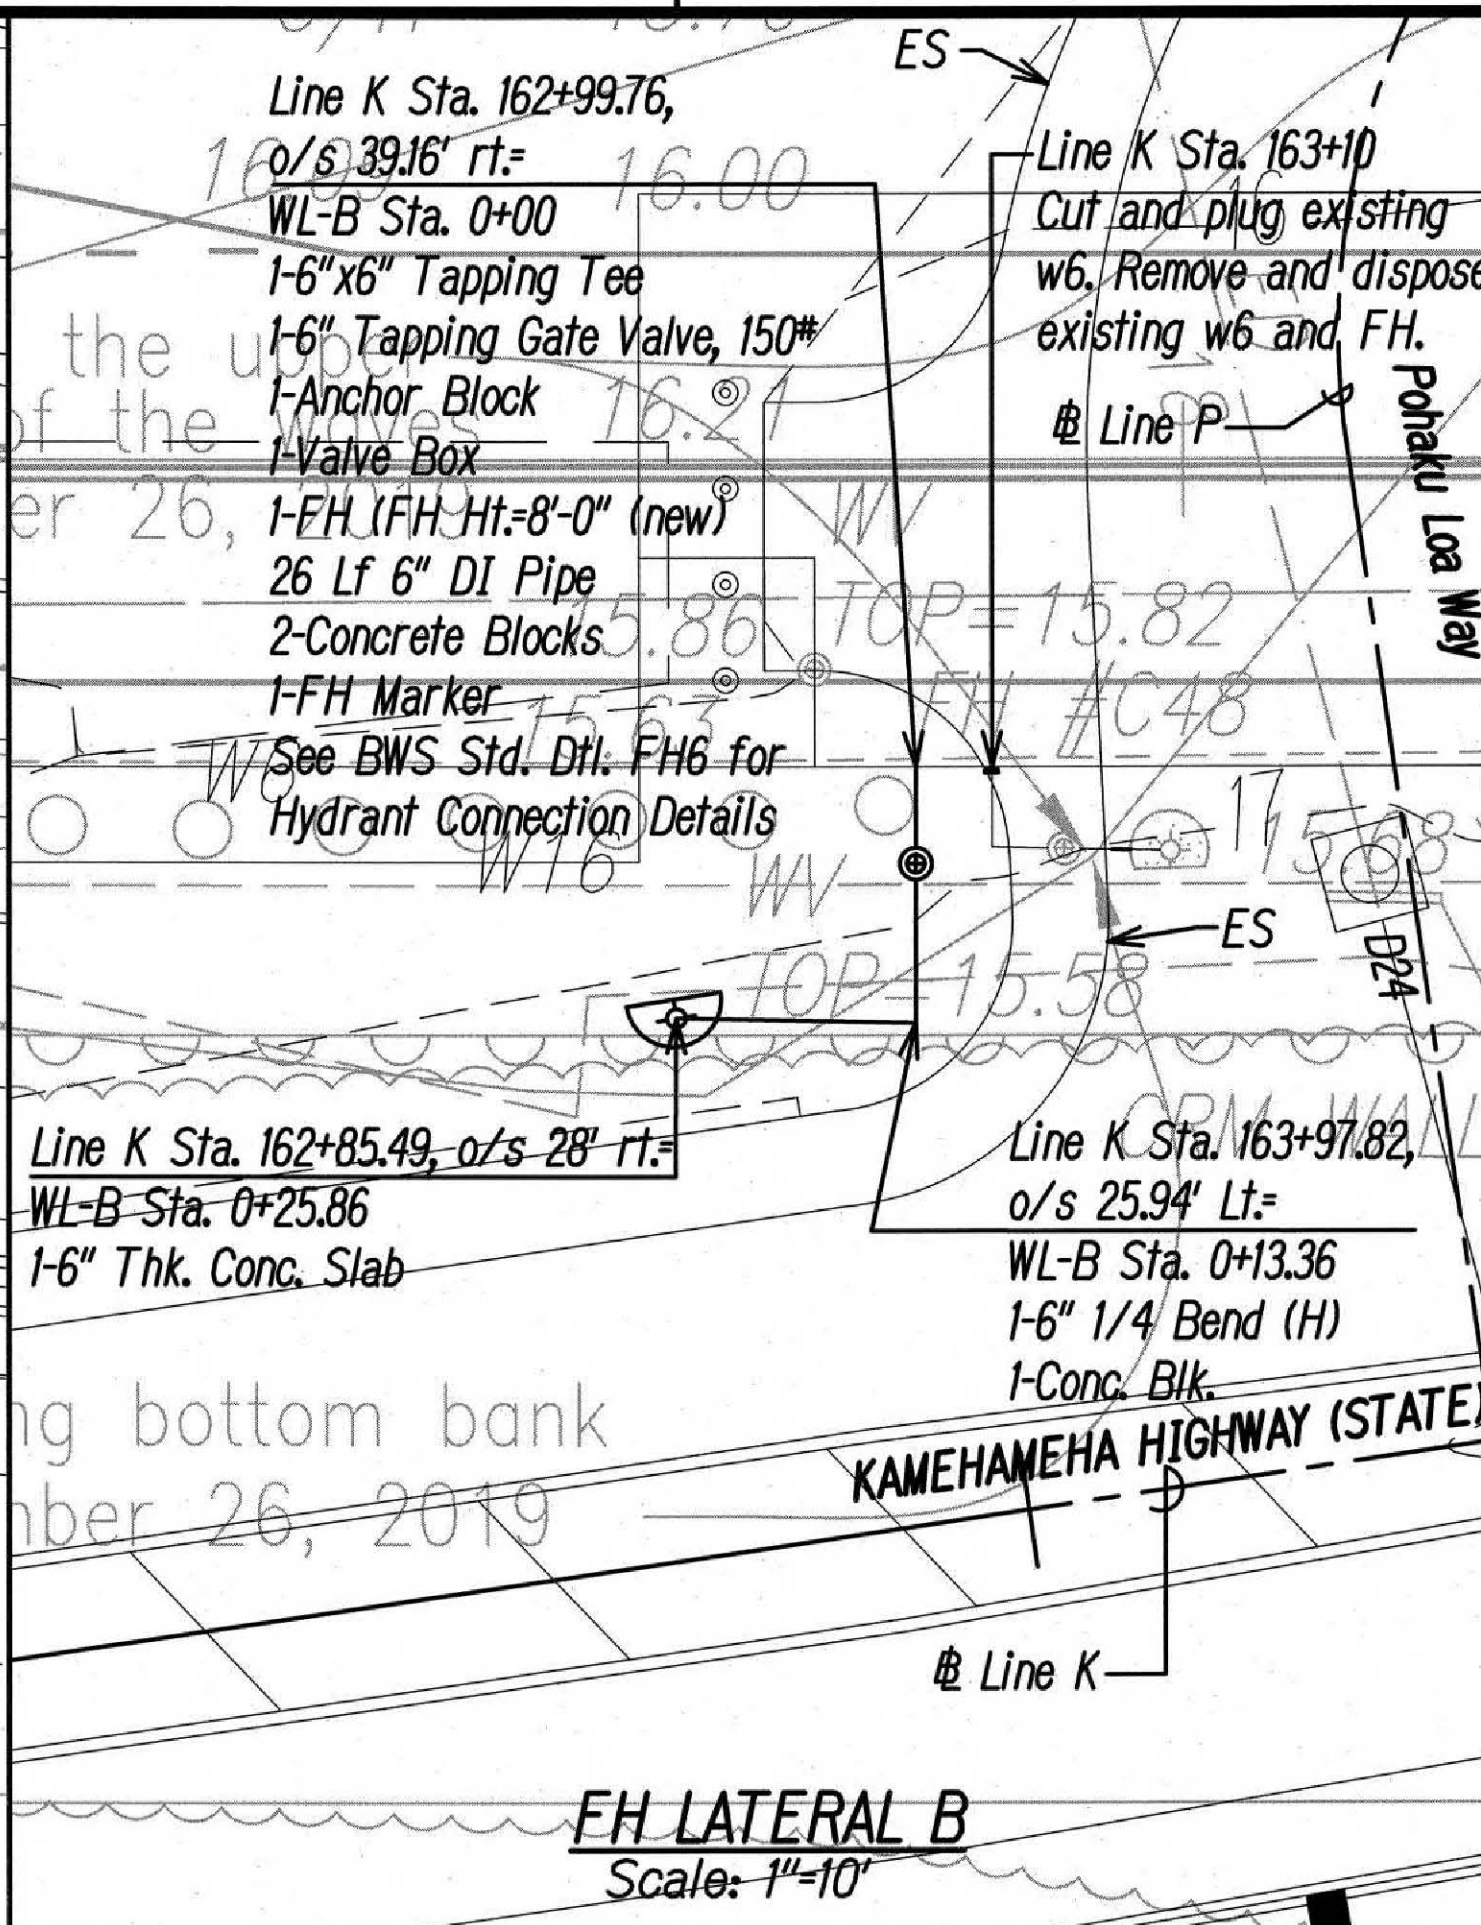


FED. ROAD DIST. NO.	STATE	PROJ. NO.	FISCAL YEAR	SHEET NO.	TOTAL SHEETS
HAWAII	HAW.	83B-01-09	2023	42	231

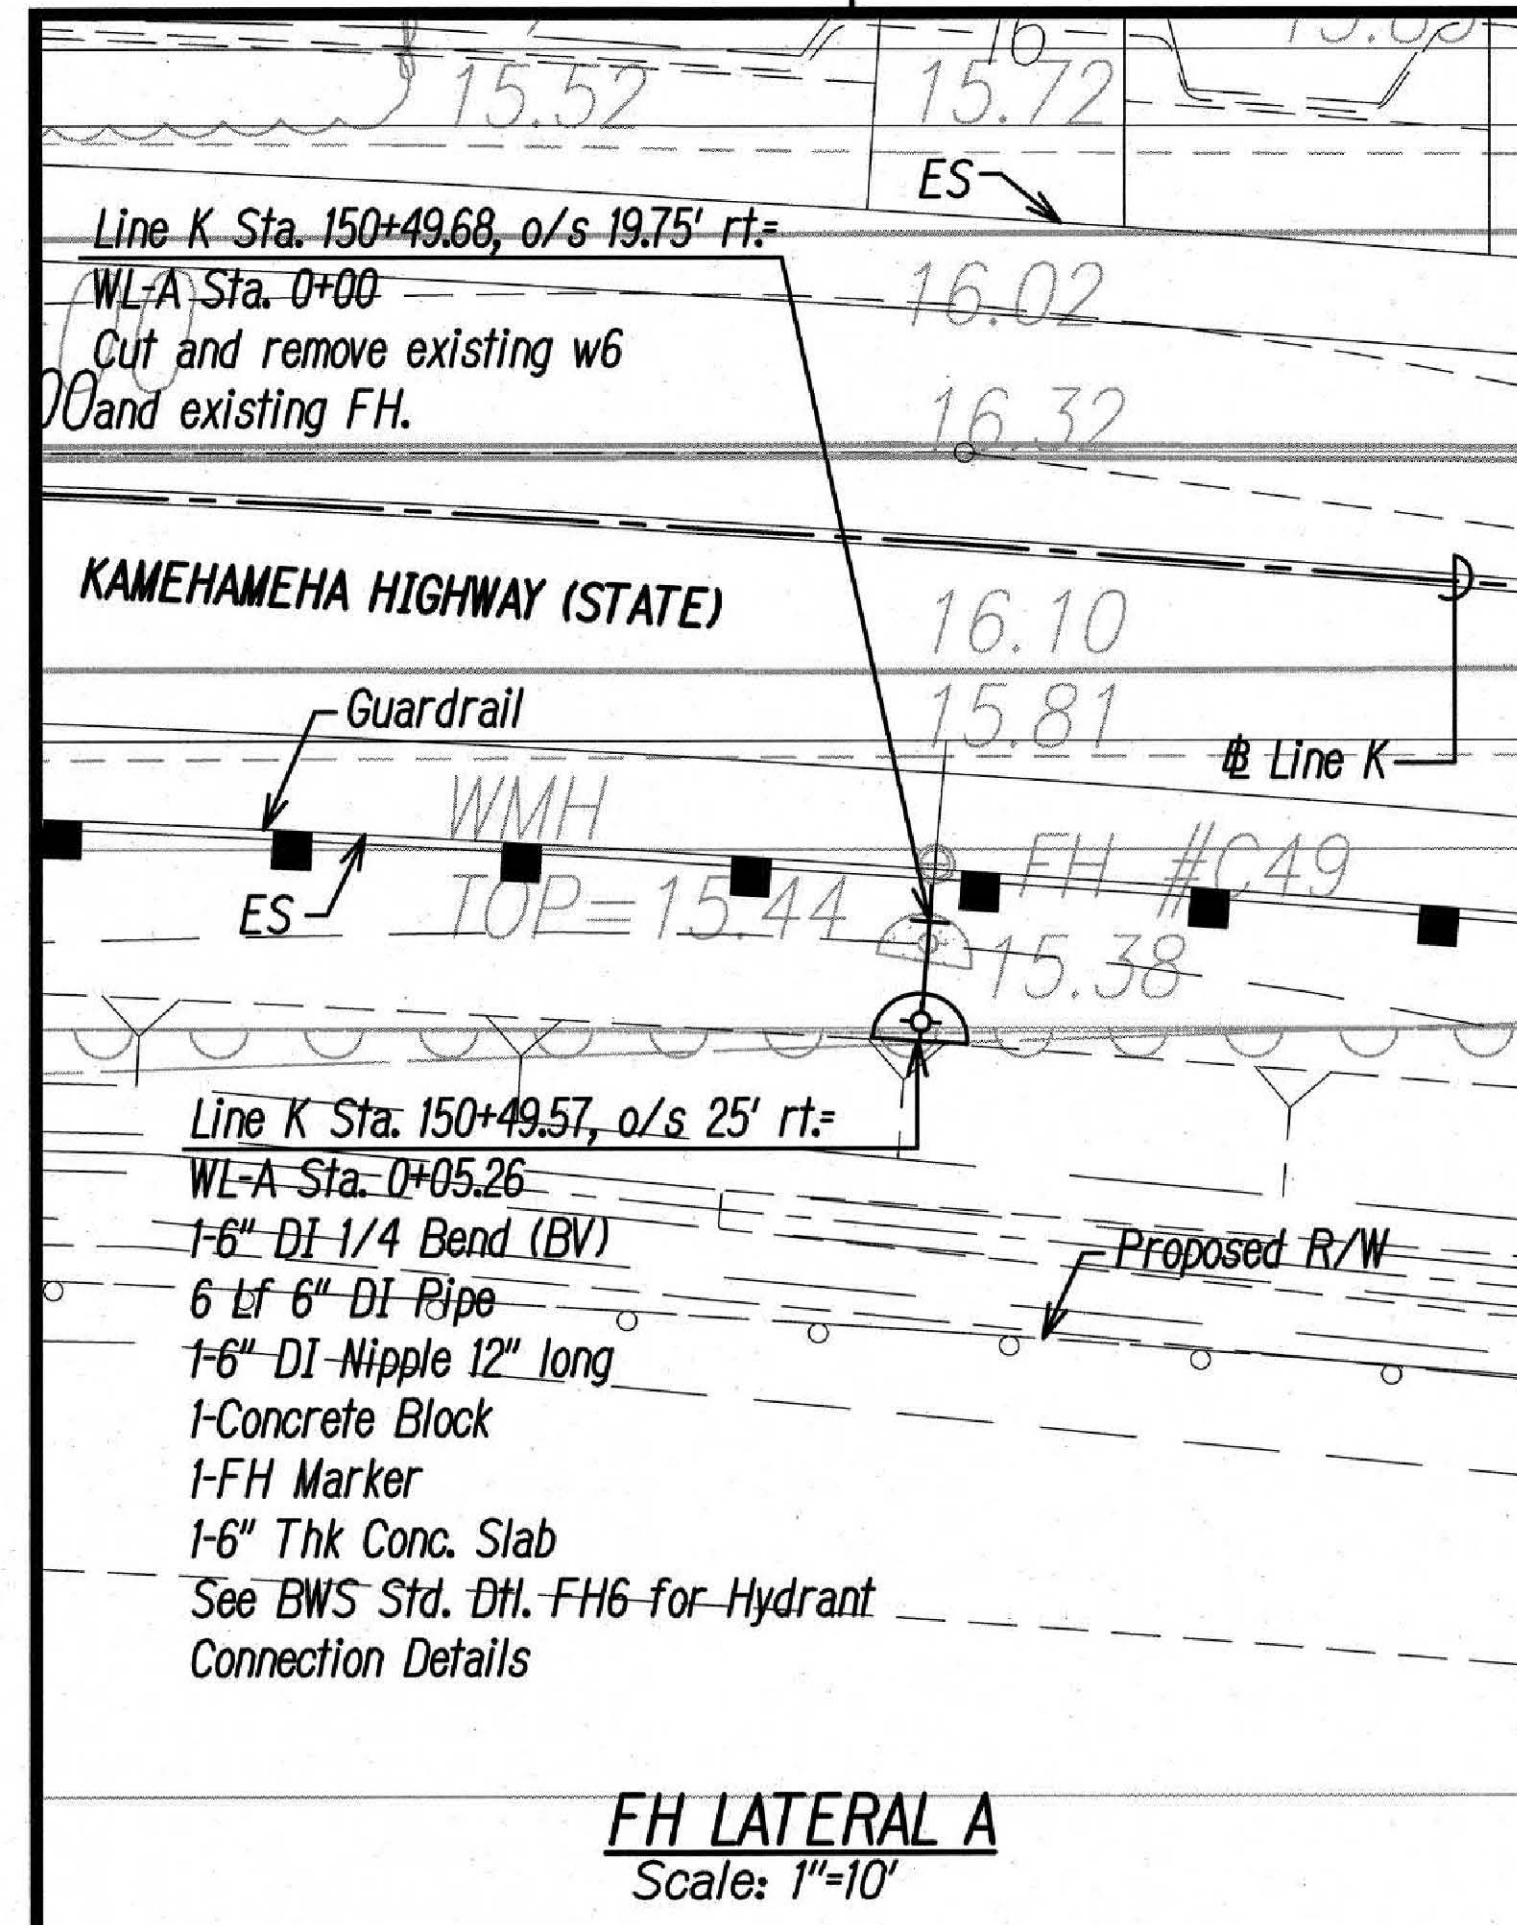




6" Transition Coupling
 6" Pipe
 Exist. W6" Cast Iron

WL-A Sta. 0+00

Temporary for Testing:
 2-6" Cap Tapped for 2 1/2" IPT
 2-2 1/2" Cleanout
 2-Concrete Blocks

Approved: *[Signature]*
 Manager and Chief Engineer, BWS*
 (For Work Affecting BWS Facilities in City/State R/W and BWS Easements Only)

2/1/2023
 Date

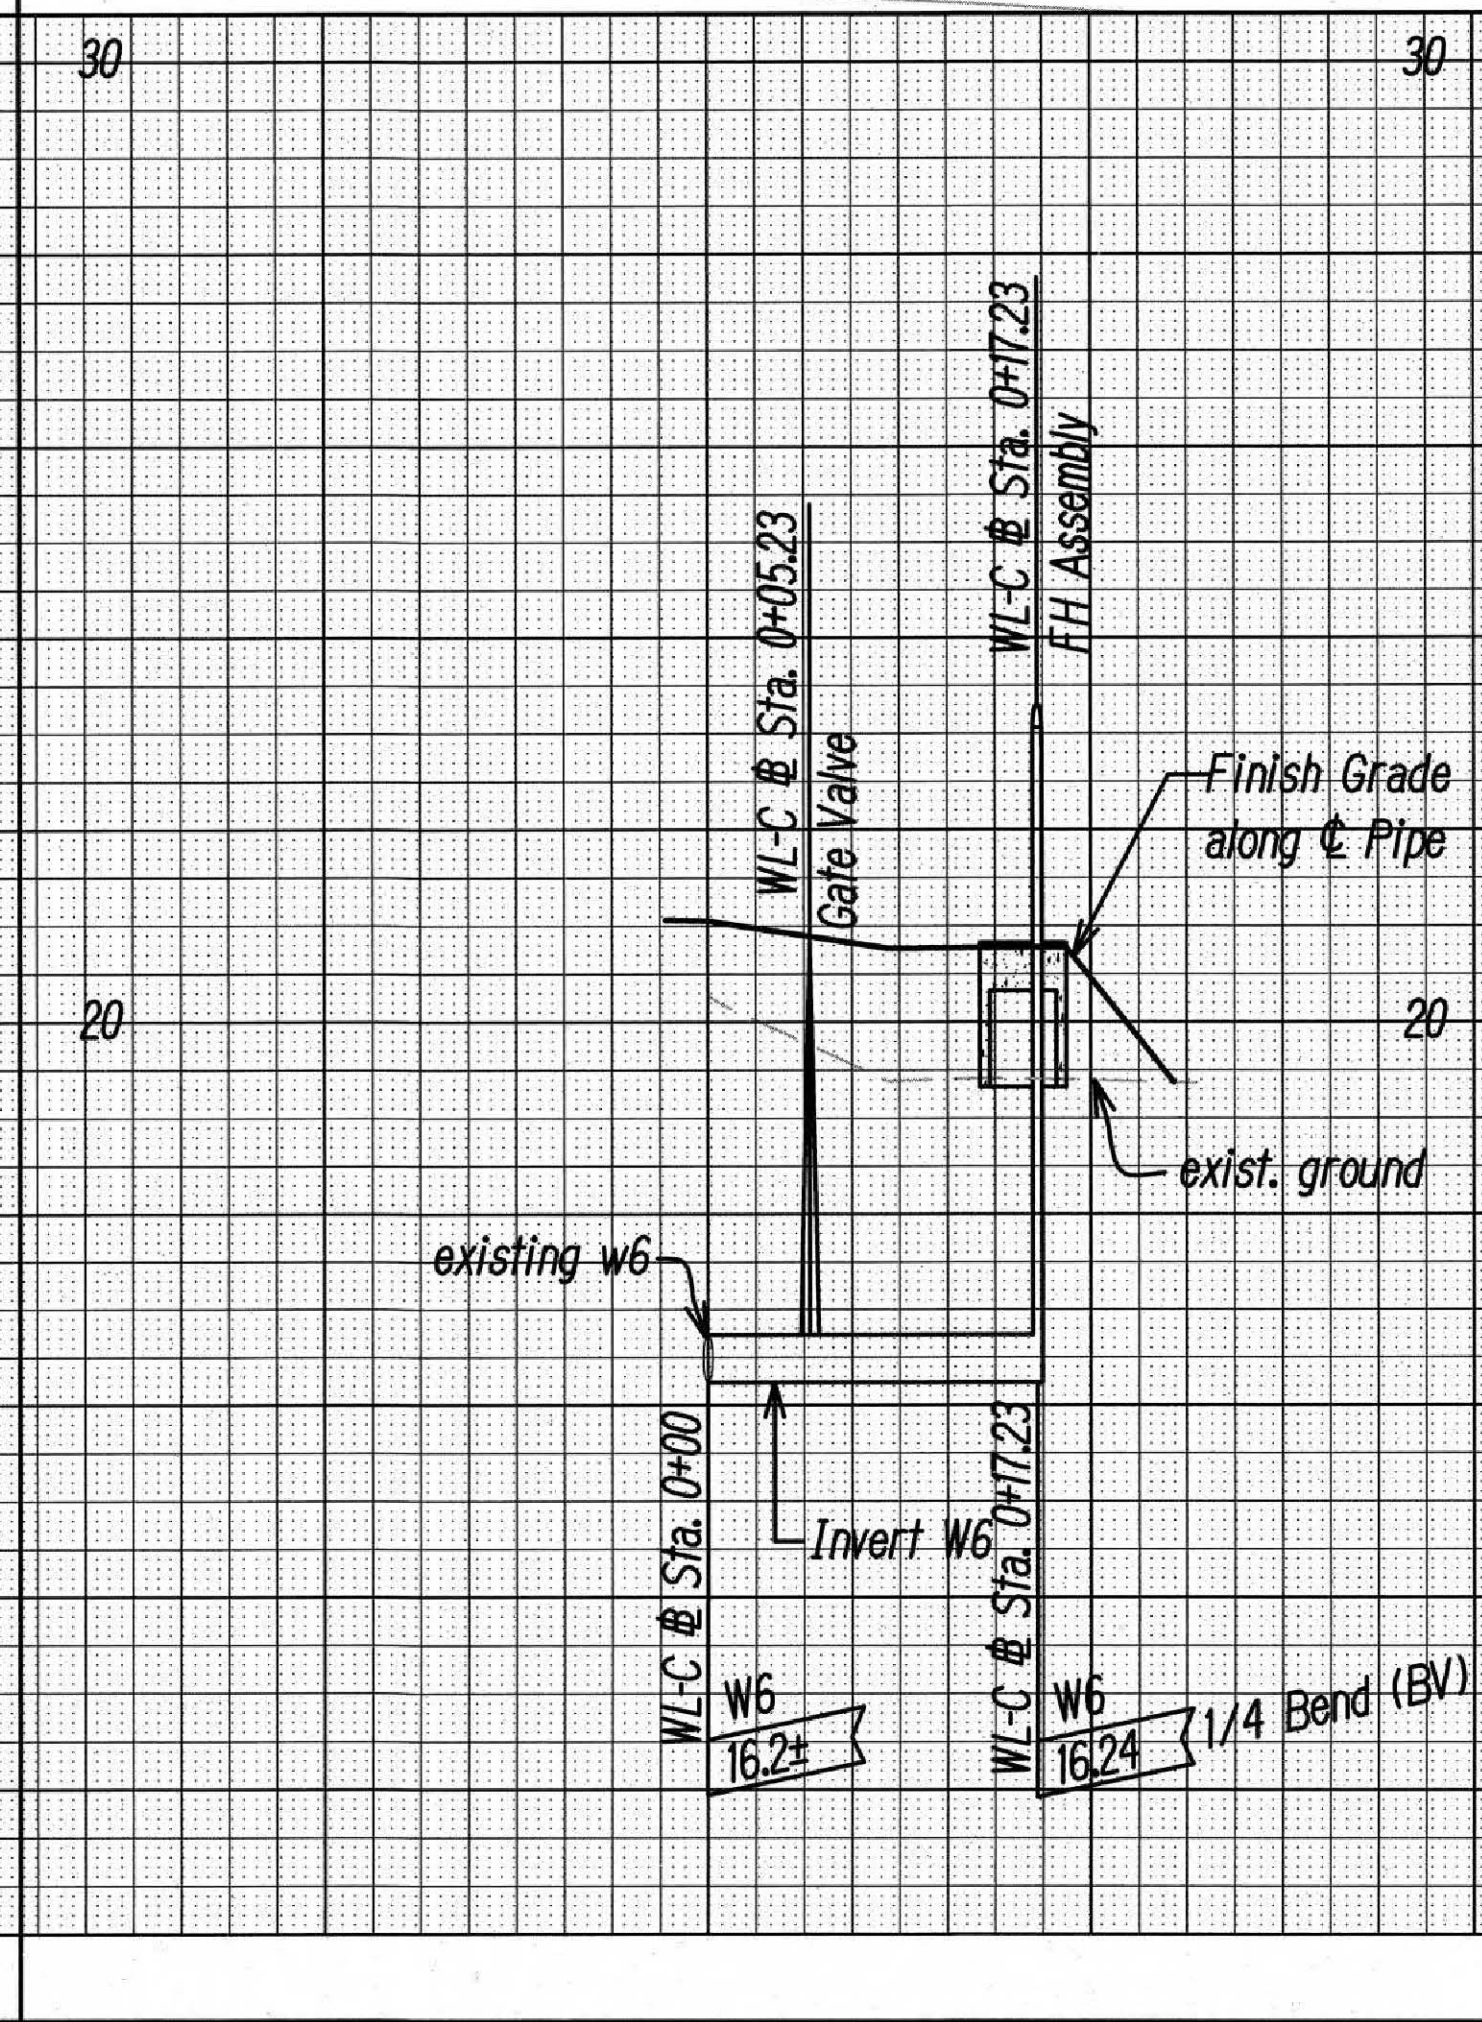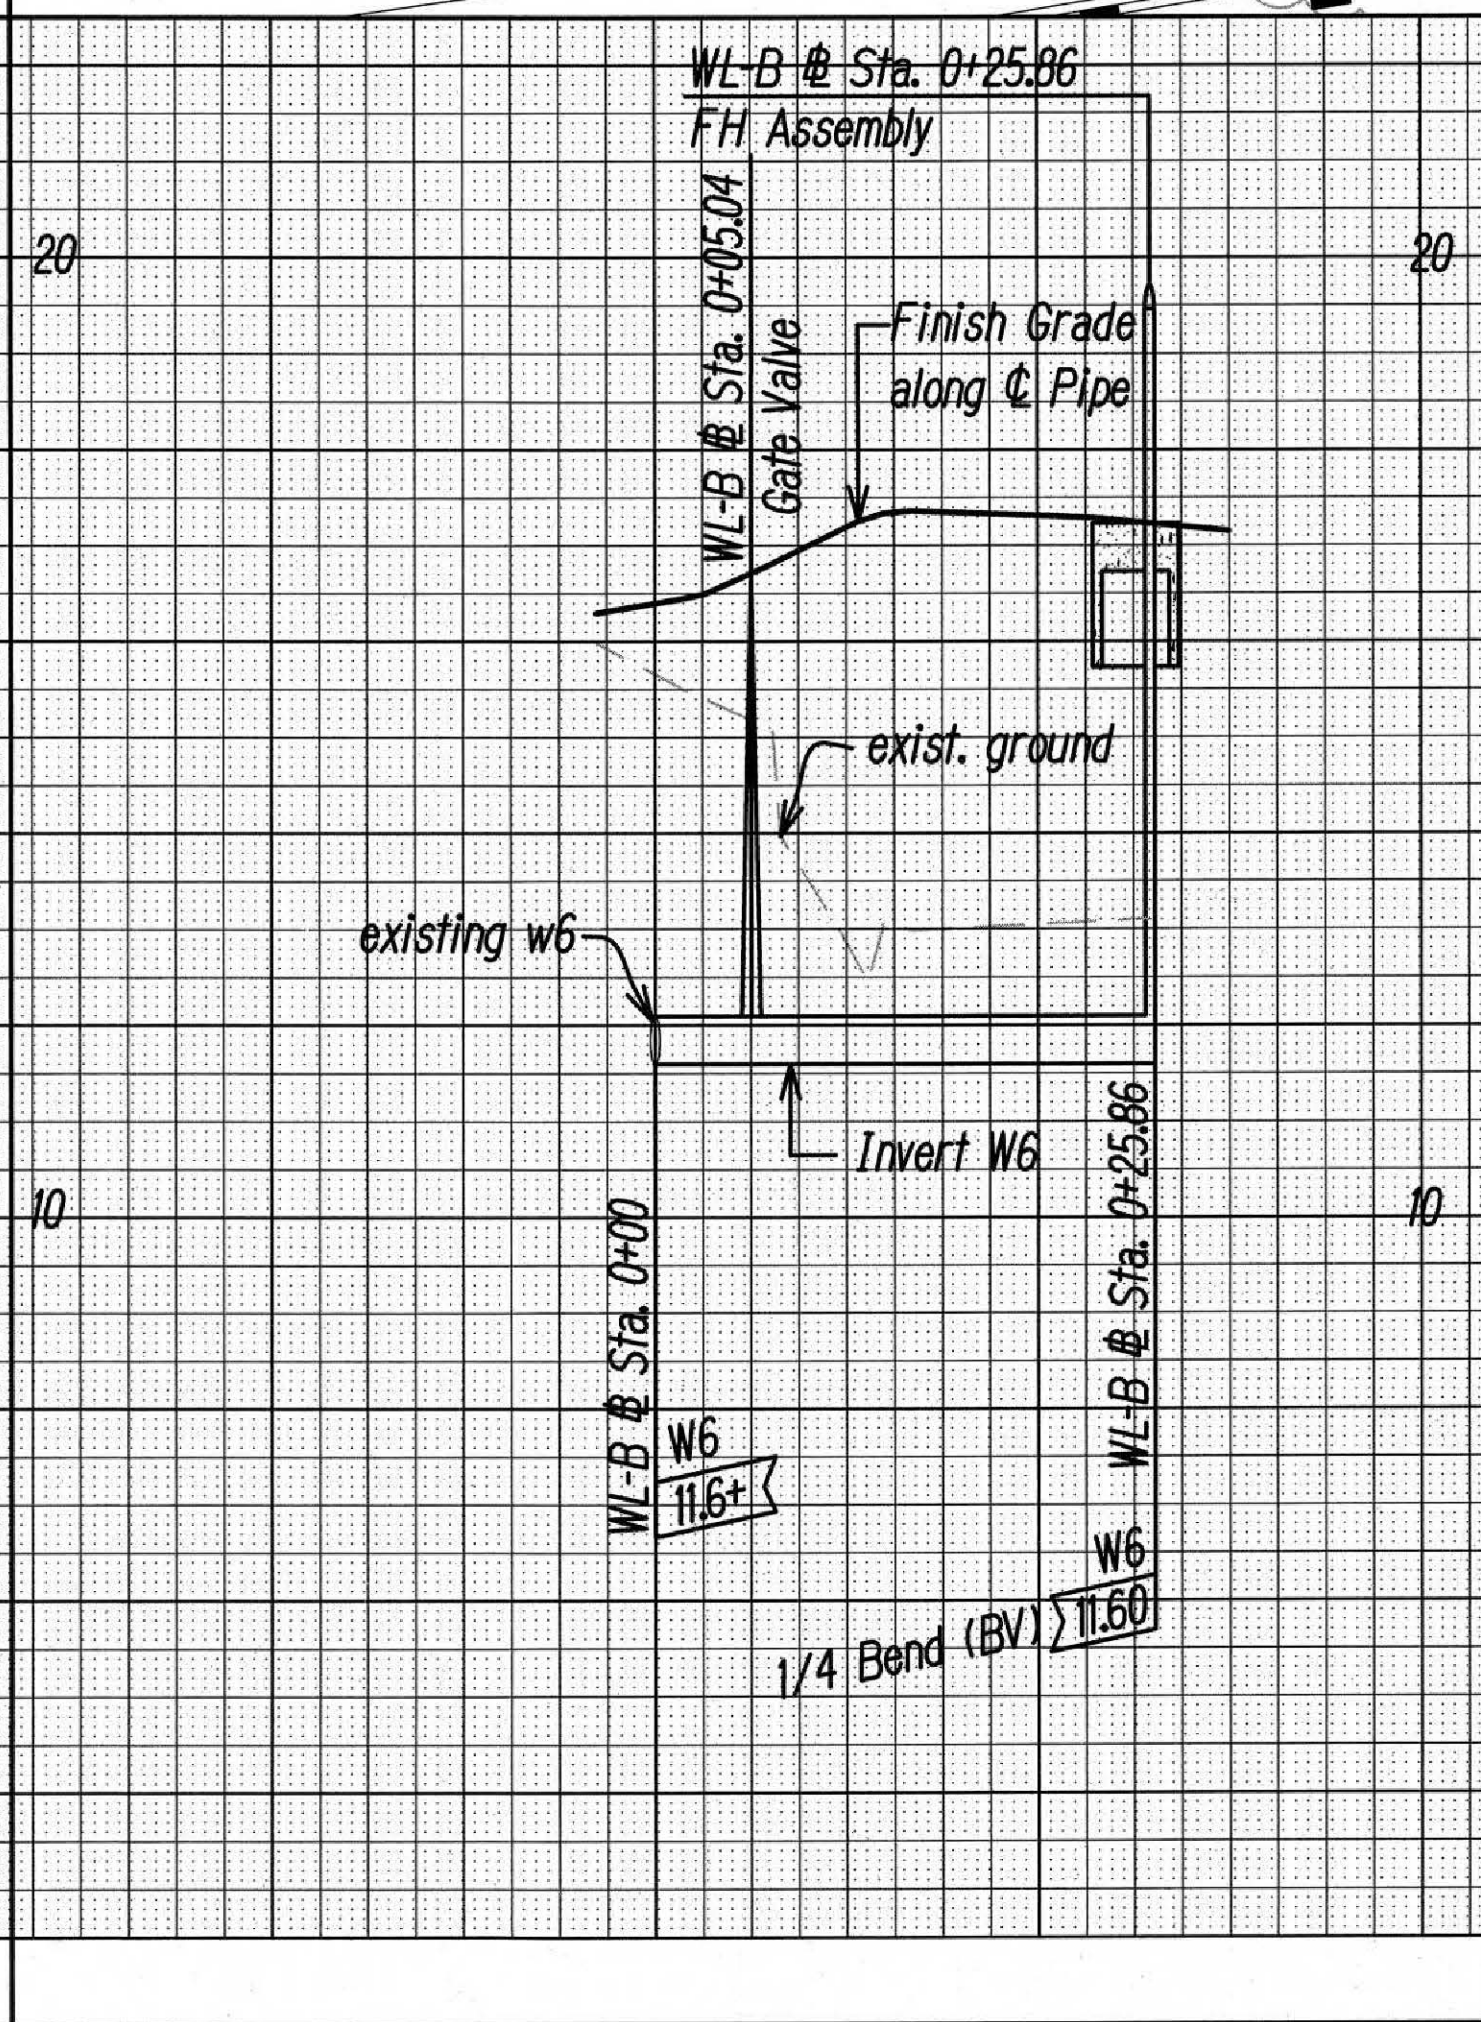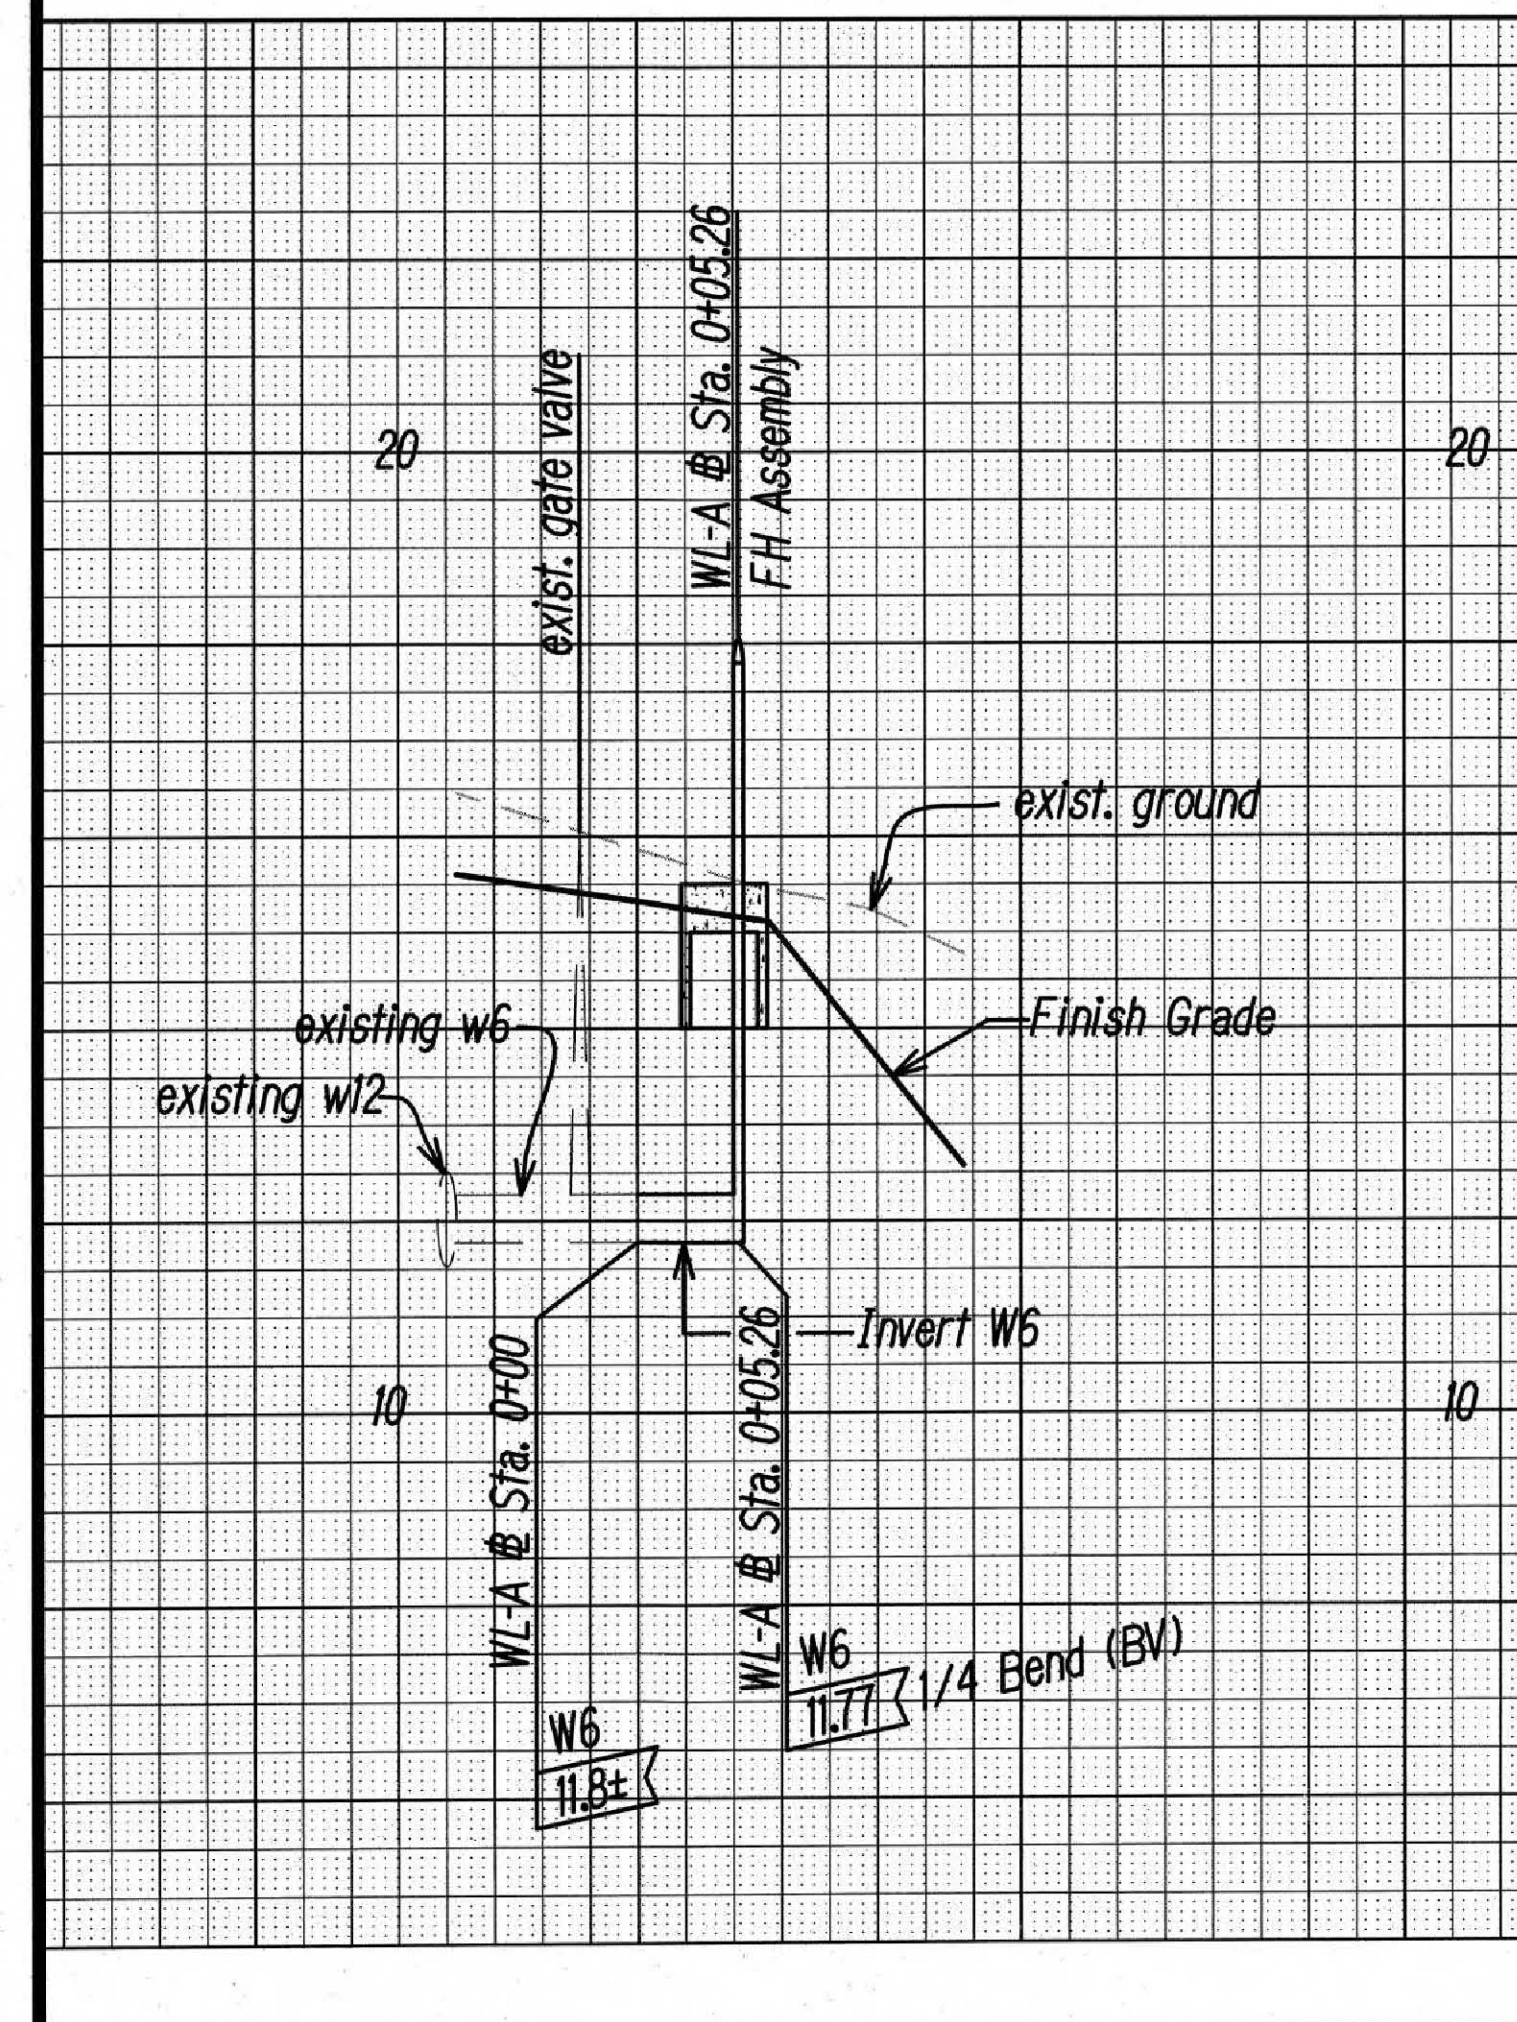

GRAPHIC SCALE
 HORIZ. 1"=10'
 SCALE IN FEET
 VERT. 1"=2'
 SCALE IN FEET

9/1/23 DATE	ADDENDUM 2 BWS Signature REVISION
----------------	--------------------------------------

STATE OF HAWAII
 DEPARTMENT OF TRANSPORTATION
 HIGHWAYS DIVISION

**PLAN AND PROFILE
 FH LATERAL A, B, & C**

KAMEHAMEHA HIGHWAY DRAINAGE AND SAFETY IMPROVEMENTS
 Vicinity of Laniakaa Beach (MP 3.06 to MP 3.54)
 Project No. 83B-01-09

Scale: 1"=10' Date: December 2022
 SHEET No. C-9 OF 32 SHEETS

DEKSTER S. EJI
 LICENSED PROFESSIONAL ENGINEER
 No. 4739-C
 HAWAII, U.S.A.

THIS WORK WAS PREPARED BY ME OR UNDER MY SUPERVISION.
[Signature]
 SIGNATURE EXPIRATION DATE OF THE LICENSE 04/30/24

SURVEY PLOTTED BY	DATE
DRAWN BY	
DESIGNED BY	
QUANTITIES BY	
CHECKED BY	
ORIGINAL PLAN	
NOTE BOOK	
No.	