
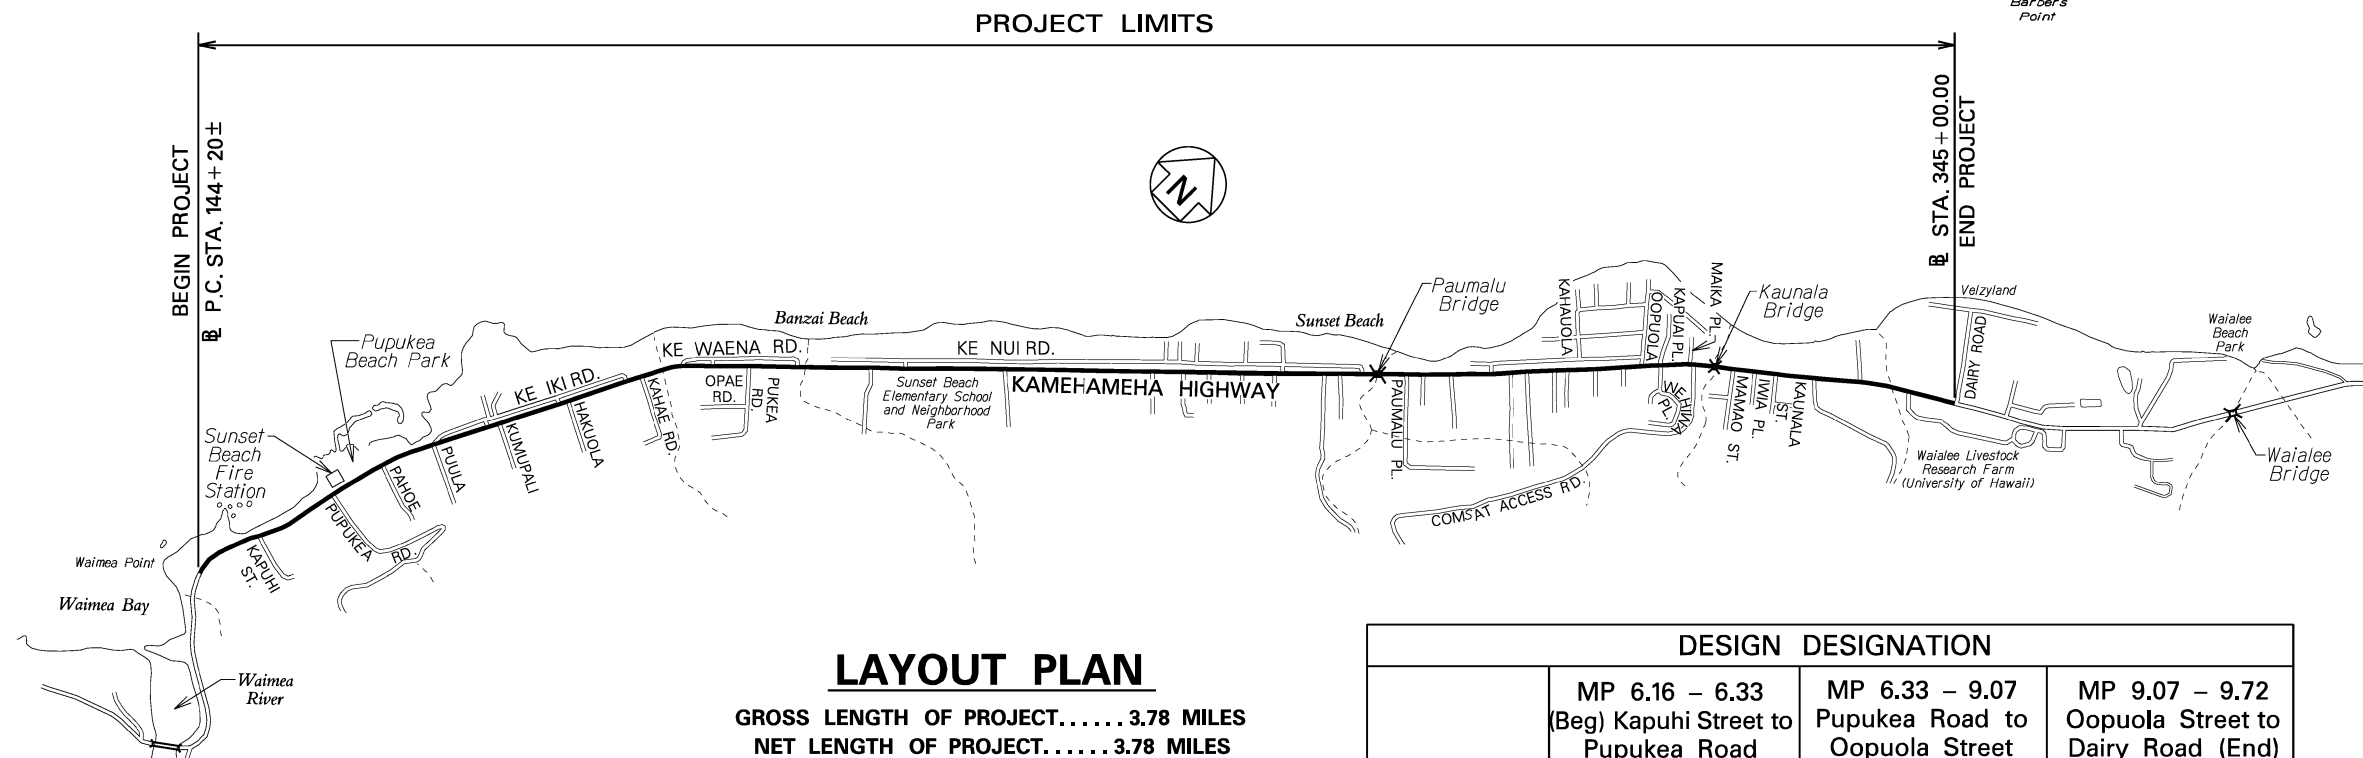
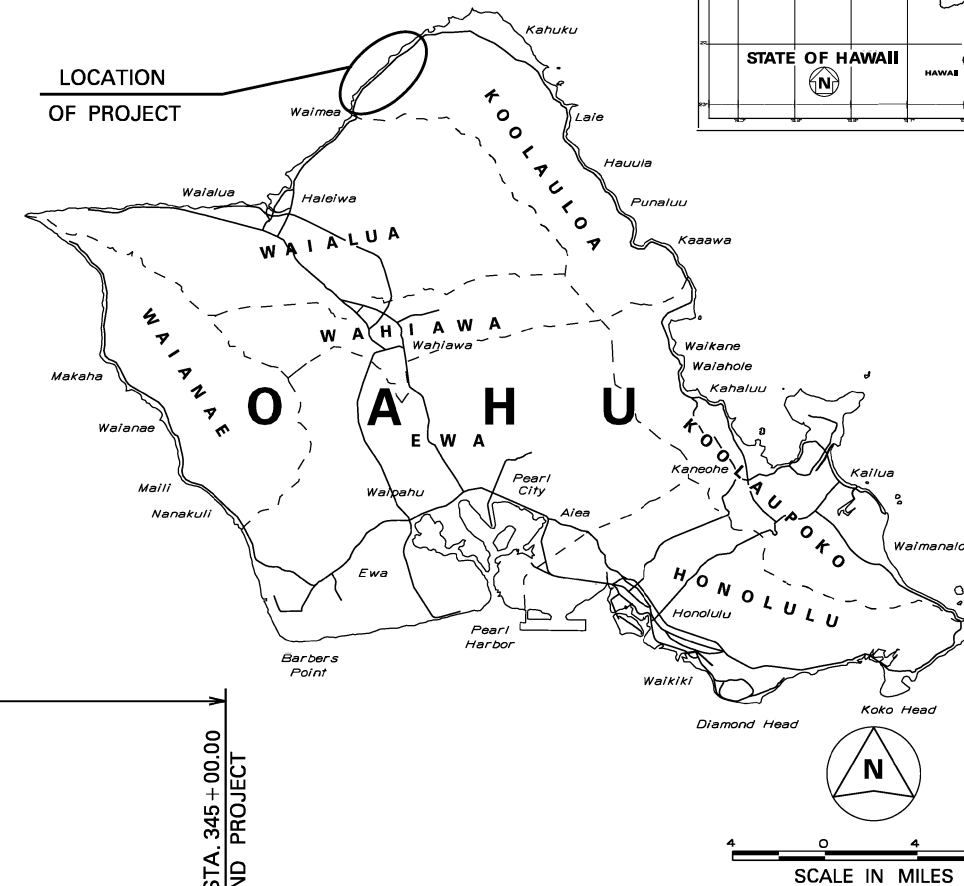


INDEX TO DRAWINGS	
SHEET NO.	DESCRIPTION
1	TITLE SHEET
2	STANDARD PLANS SUMMARY
3 – 5	GENERAL NOTES, UTILITY NOTES, AND LEGEND
6 – 8	WATER POLLUTION AND EROSION CONTROL NOTES
9 – 11	TYPICAL SECTIONS & DETAILS
12 – 22	GUARDRAIL NOTES & DETAILS
23 – 24	RECONSTRUCTION SCHEDULE
25 – 34	ROADWAY PLANS
35 – 44	SEDIMENT & EROSION CONTROL PLANS
45 – 51	DRAINAGE DETAILS
52 – 61	BRIDGE & CULVERT NOTES & DETAILS
62 – 87	PAVEMENT MARKING, SIGNING, STRIPING, RUMBLE STRIPS, PLANS, AND NOTES
X	X
X	X

STATE OF HAWAII
DEPARTMENT OF TRANSPORTATION
HIGHWAYS DIVISION
HONOLULU, HAWAII
PLANS FOR
KAMEHAMEHA HIGHWAY REHABILITATION
VICINITY OF KAPUHI STREET TO DAIRY ROAD
FEDERAL AID PROJECT NO. NH-083-1(77)
DISTRICT OF KOOLAULOA
ISLAND OF OAHU

FED. ROAD DIST. NO.	STATE	FED. AID PROJ. NO.	FISCAL YEAR	SHEET NO.	TOTAL SHEETS
HAWAII	HAW.	NH-083-1(77)	2021	1	87

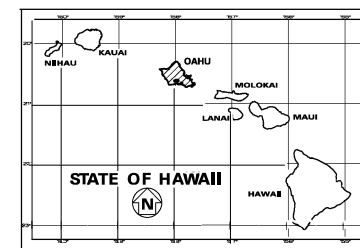

LAYOUT PLAN
GROSS LENGTH OF PROJECT.....3.78 MILES
NET LENGTH OF PROJECT.....3.78 MILES
SCALE IN THOUSAND FEET

DESIGN DESIGNATION			
	MP 6.16 – 6.33 (Beg) Kapuhi Street to Pupukea Road	MP 6.33 – 9.07 Pupukea Road to Oopuola Street	MP 9.07 – 9.72 Oopuola Street to Dairy Road (End)
ADT (2020)	17,800	15,000	11,800
ADT (2040)	22,500	19,900	13,500
DHV	1,910	1,790	1,220
D	55/45	55/45	55/45
T	4.0%	5.0%	5.0%
V	35 MPH	35 MPH	35 MPH

DEPARTMENT OF TRANSPORTATION
STATE OF HAWAII
APPROVED: _____
DIR. OF TRANSPORTATION
Nov 25, 2020
DATE

HWY-D
DESIGNED BY
HWY-DD
MANAGED BY
692-7570
PHONE
June 2020
DATE