




FED. ROAD DIST. NO.	STATE	PROJ. NO.	FISCAL YEAR	SHEET NO.	TOTAL SHEETS
HAWAII	HAW.	83G-02-82	1982	6	16

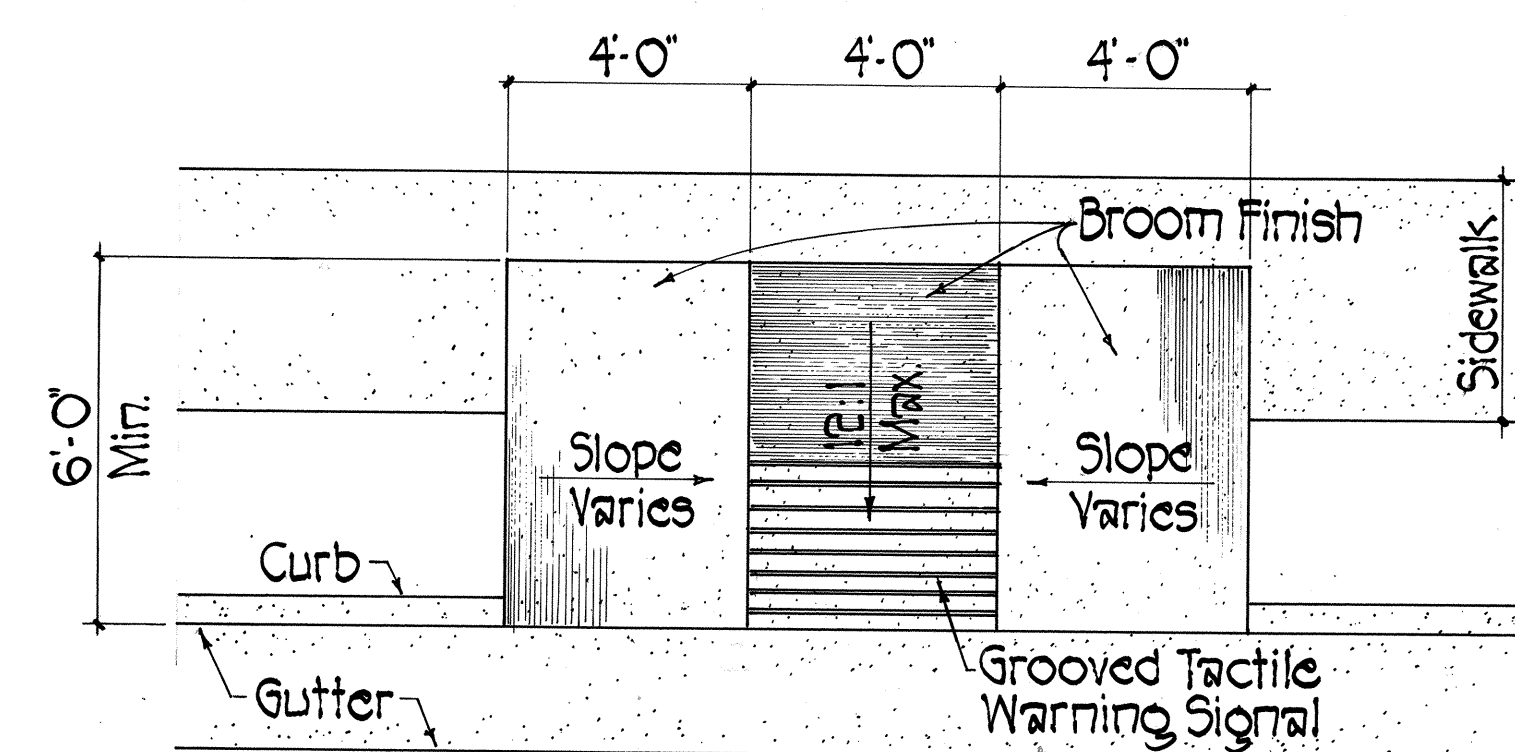

PLAN
Scale: $3/8" = 1'-0"$

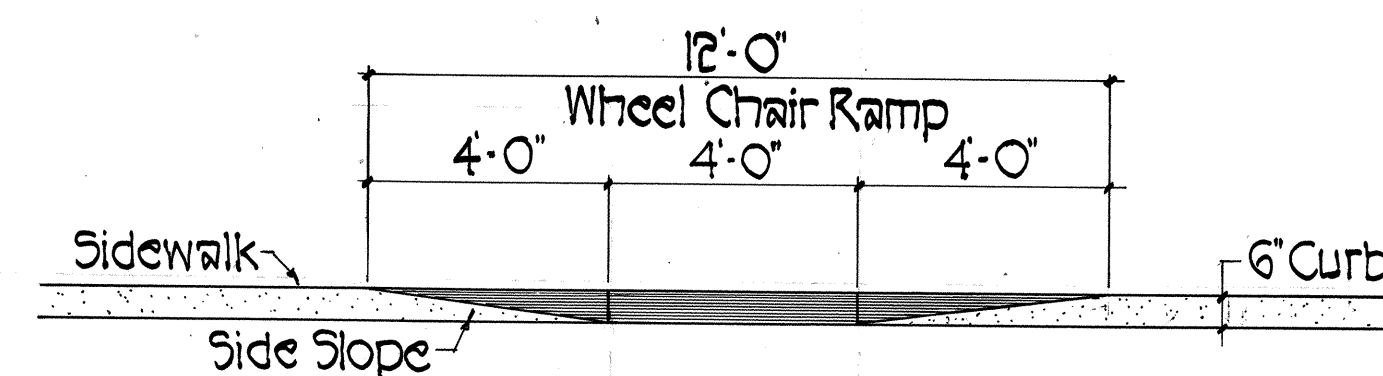


ELEVATION
Scale: $3/8" = 1'-0"$

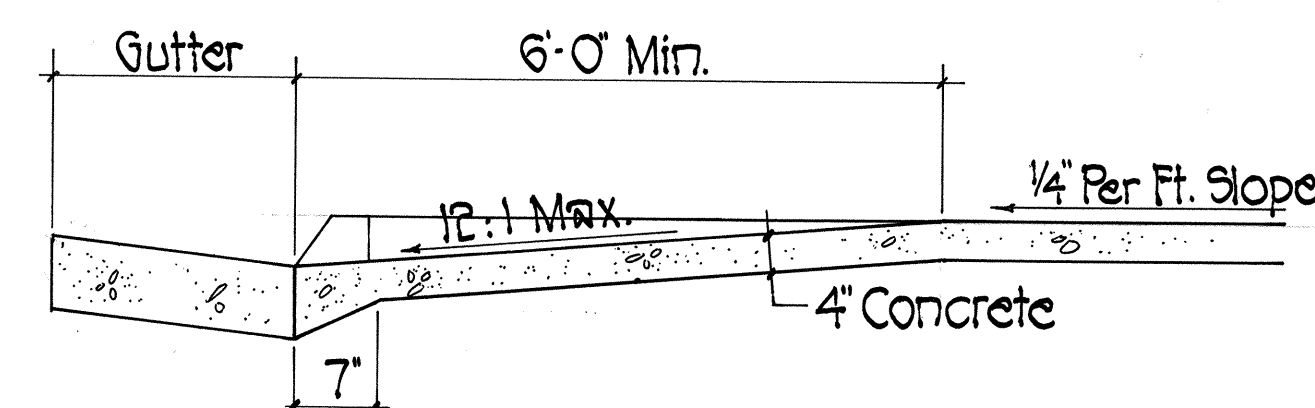


TYPICAL SECTION
Scale: $\frac{3}{4}" = 1'-0"$

WHEELCHAIR RAMP ~ TYPE "D"
(USE WHEN IDEAL CONDITIONS EXIST)

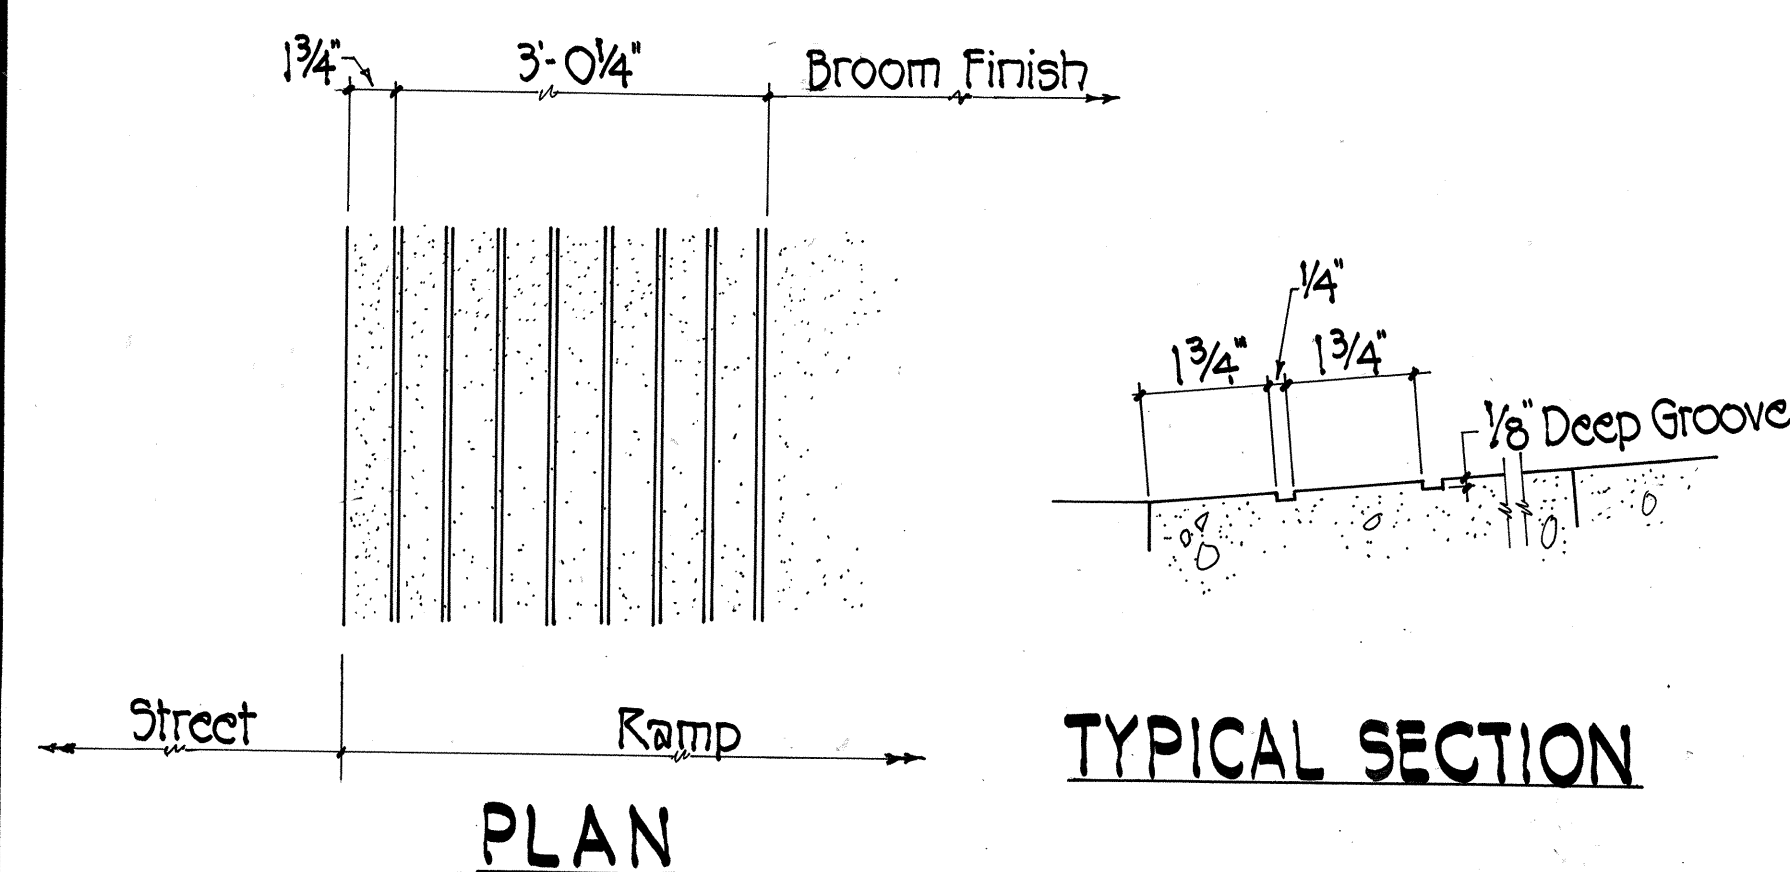


GROOVED TACTILE WARNING SIGNAL

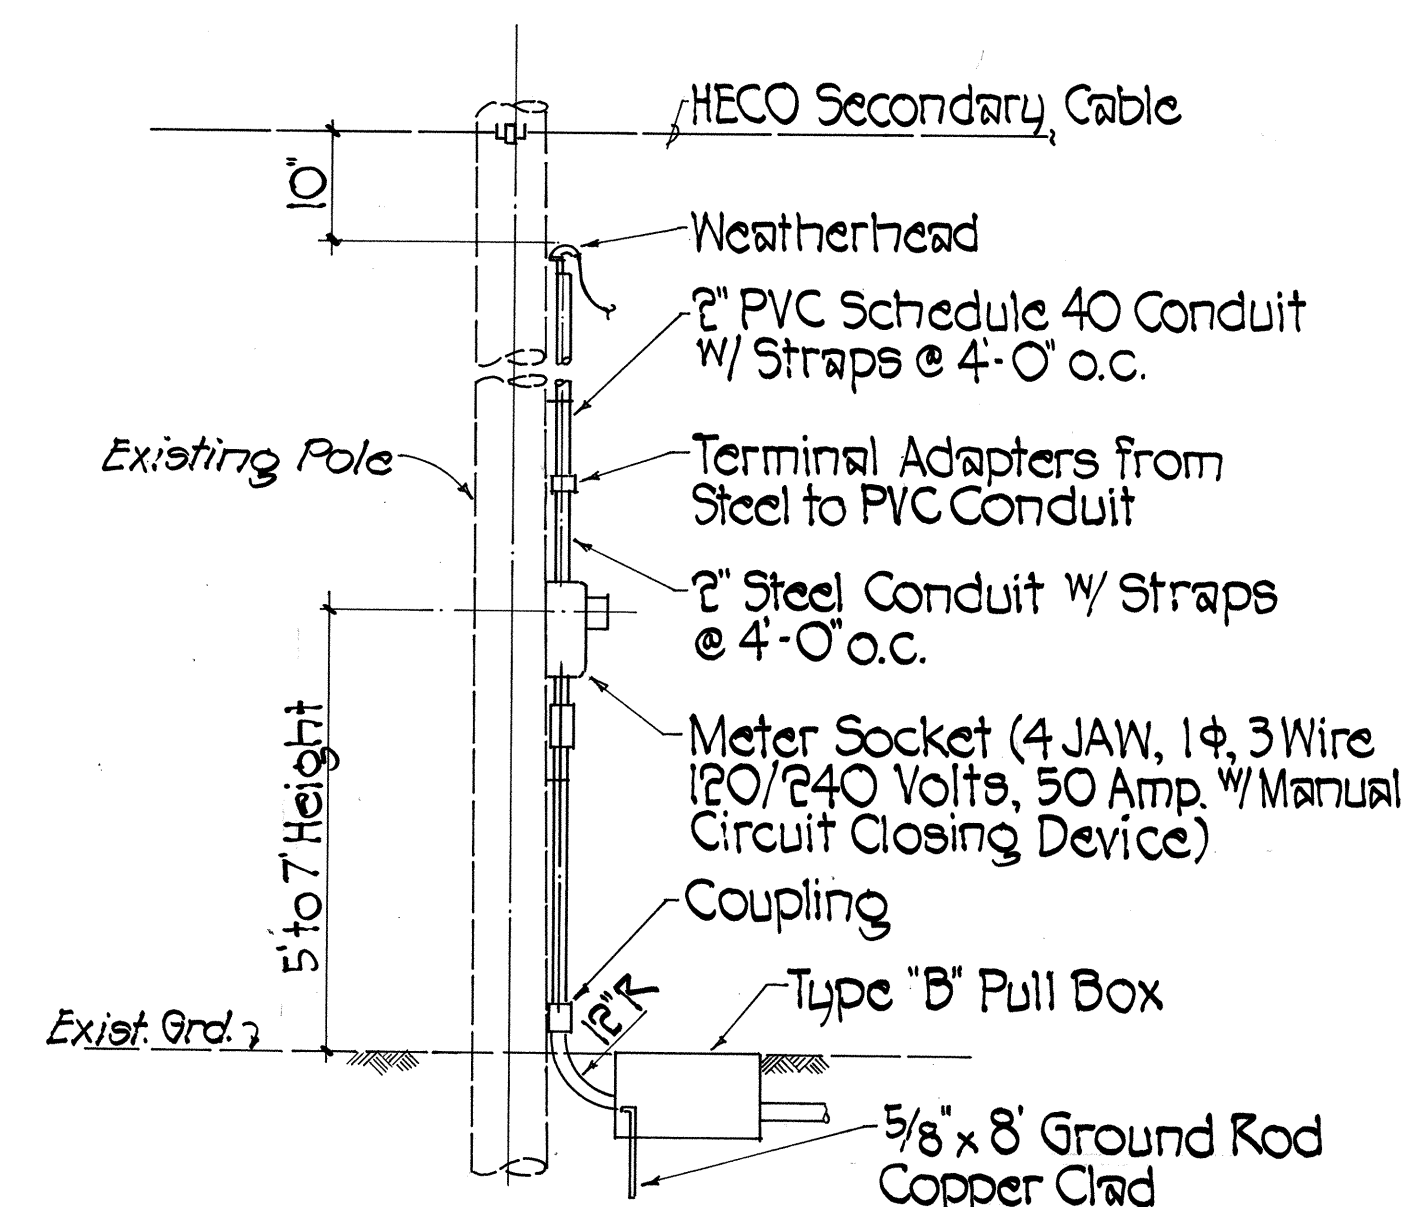


SERVICE POLE DETAIL


Not to Scale

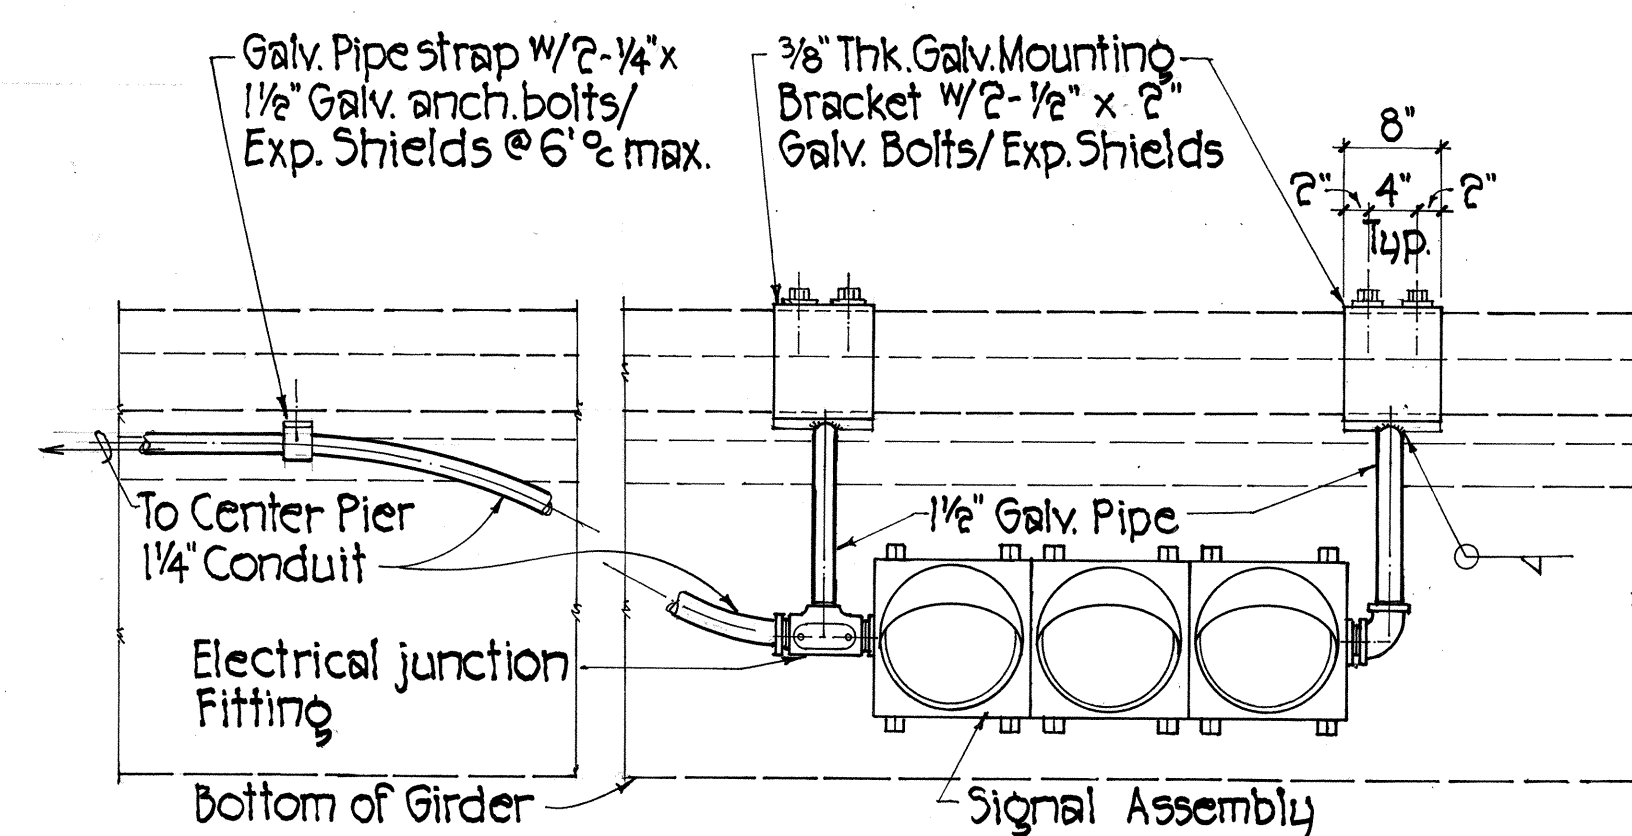


FRONT ELEVATION SECTION
SIGNAL ASSEMBLY MOUNTING ON PEDESTRIAN OVERPASS
Scale: 3/4" = 1'-0"

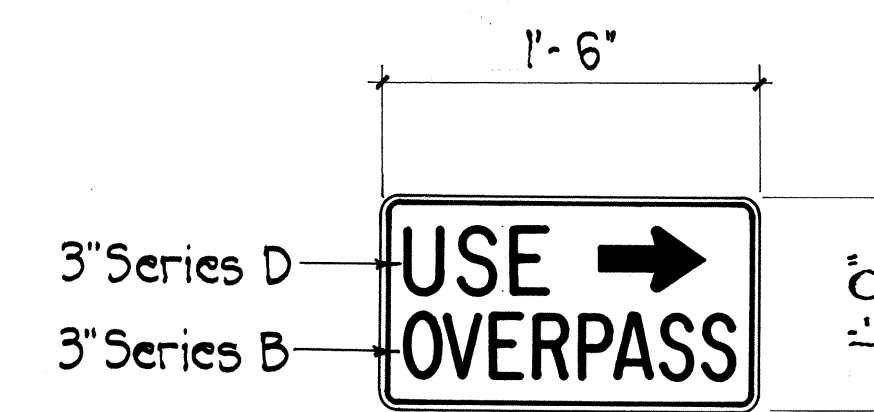

R 9 - 3c ()
See General Notes Sht. No 9

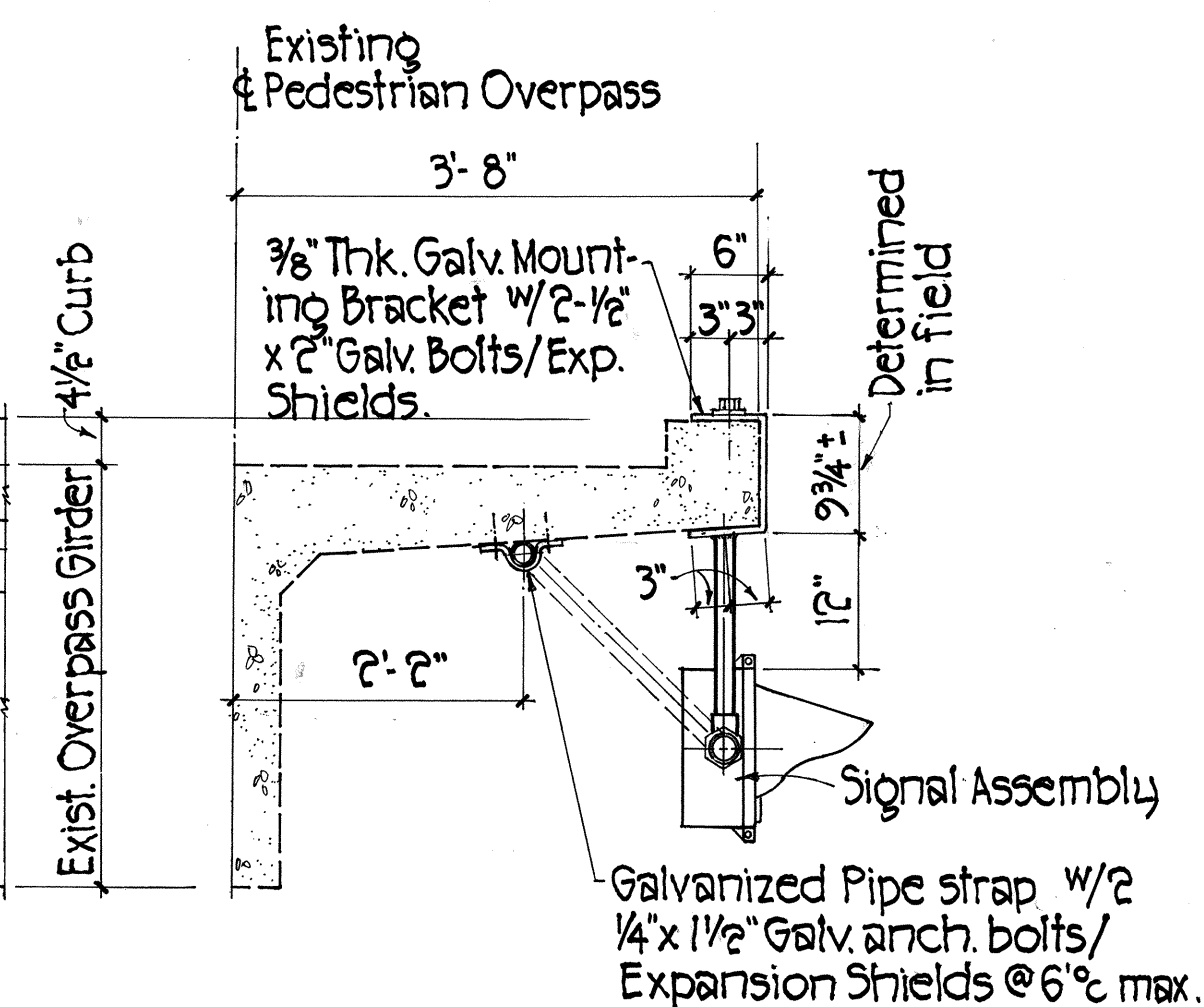

SECTION

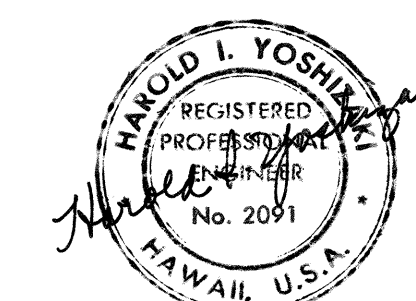

STATE OF HAWAII
DEPARTMENT OF TRANSPORTATION
HIGHWAYS DIVISION

TRAFFIC SIGNALS ON
LIKE LIKE HIGHWAY AT ANOI ROAD

MISCELLANEOUS DETAILS

PROJECT NO. 83G-02-82
SCALE: AS SHOWN

SHEET No. 6 OF 16 SHEETS