



FED. ROAD DIST. NO.	STATE	PROJ. NO.	FISCAL YEAR	SHEET NO.	TOTAL SHEETS
HAWAII	HAW.	83C-01-89M	1989	4	7

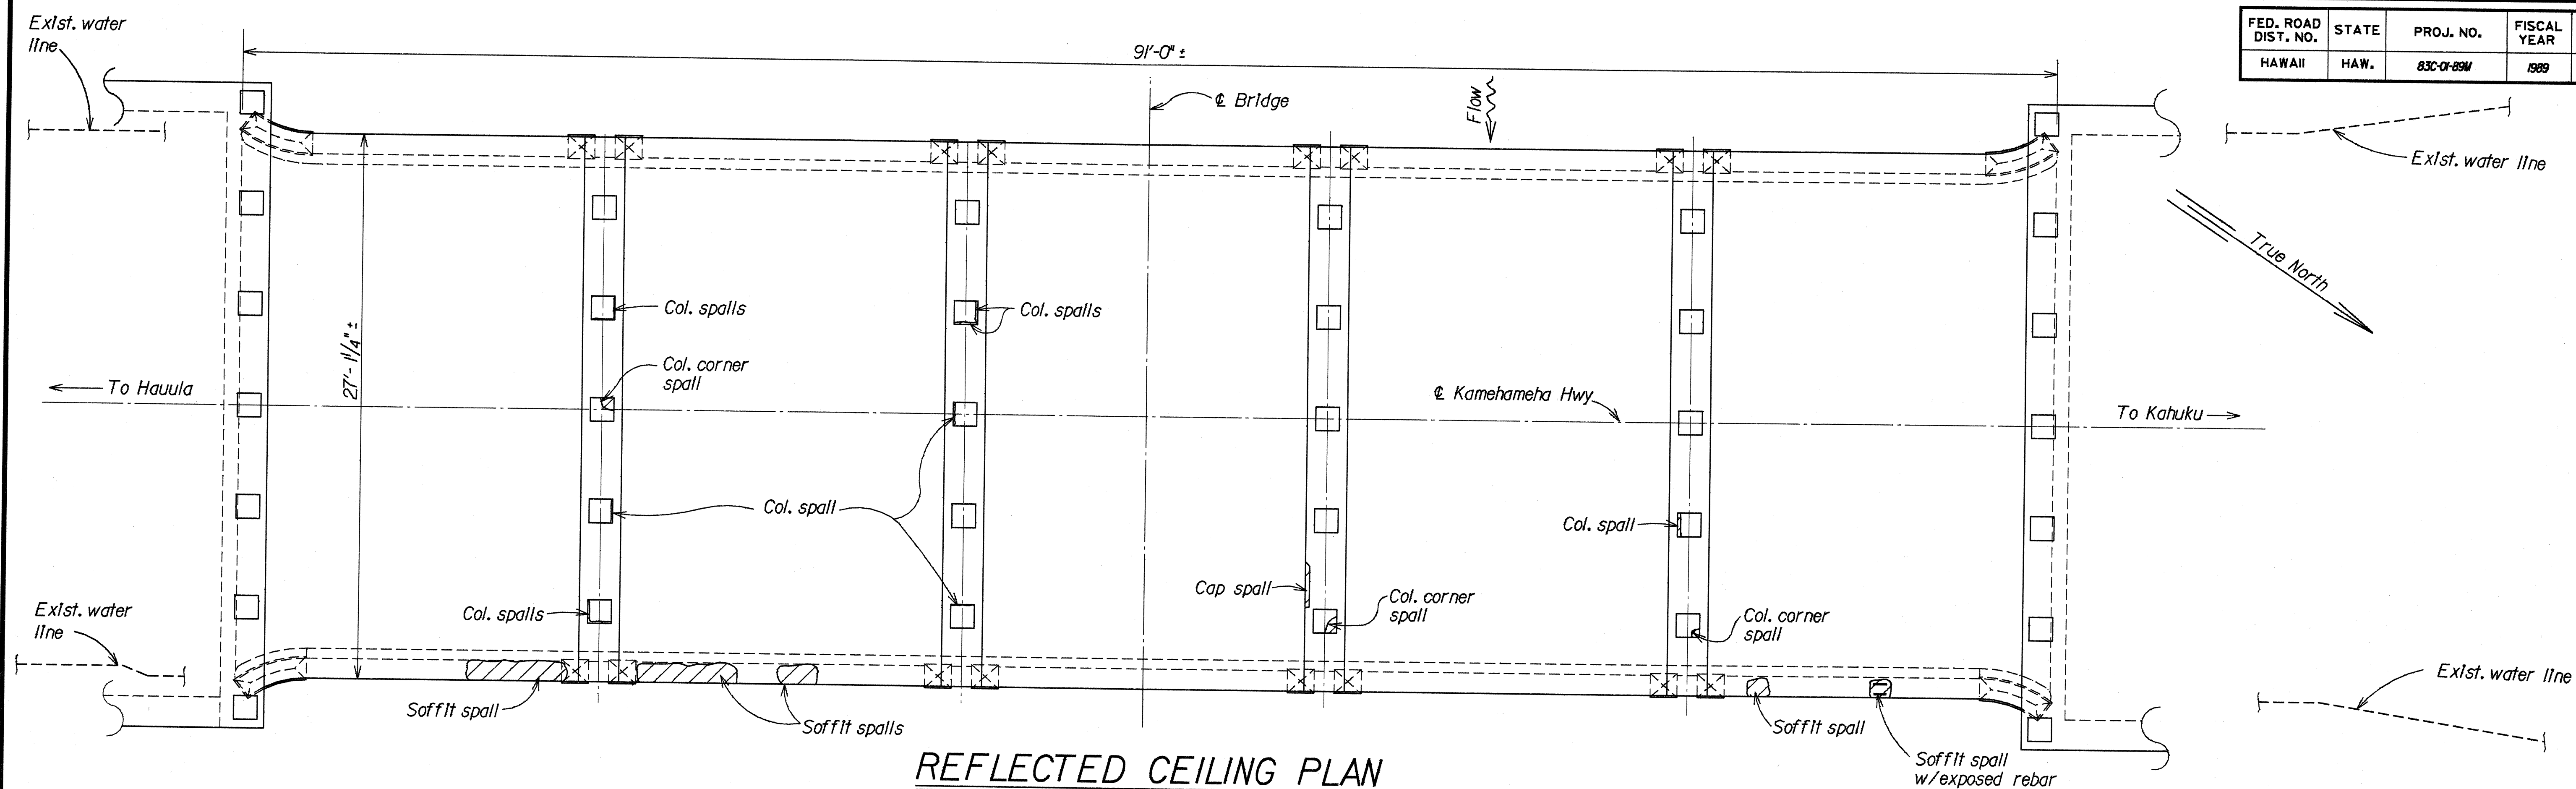

REFLECTED CEILING PLAN

Scale: N. T. S.

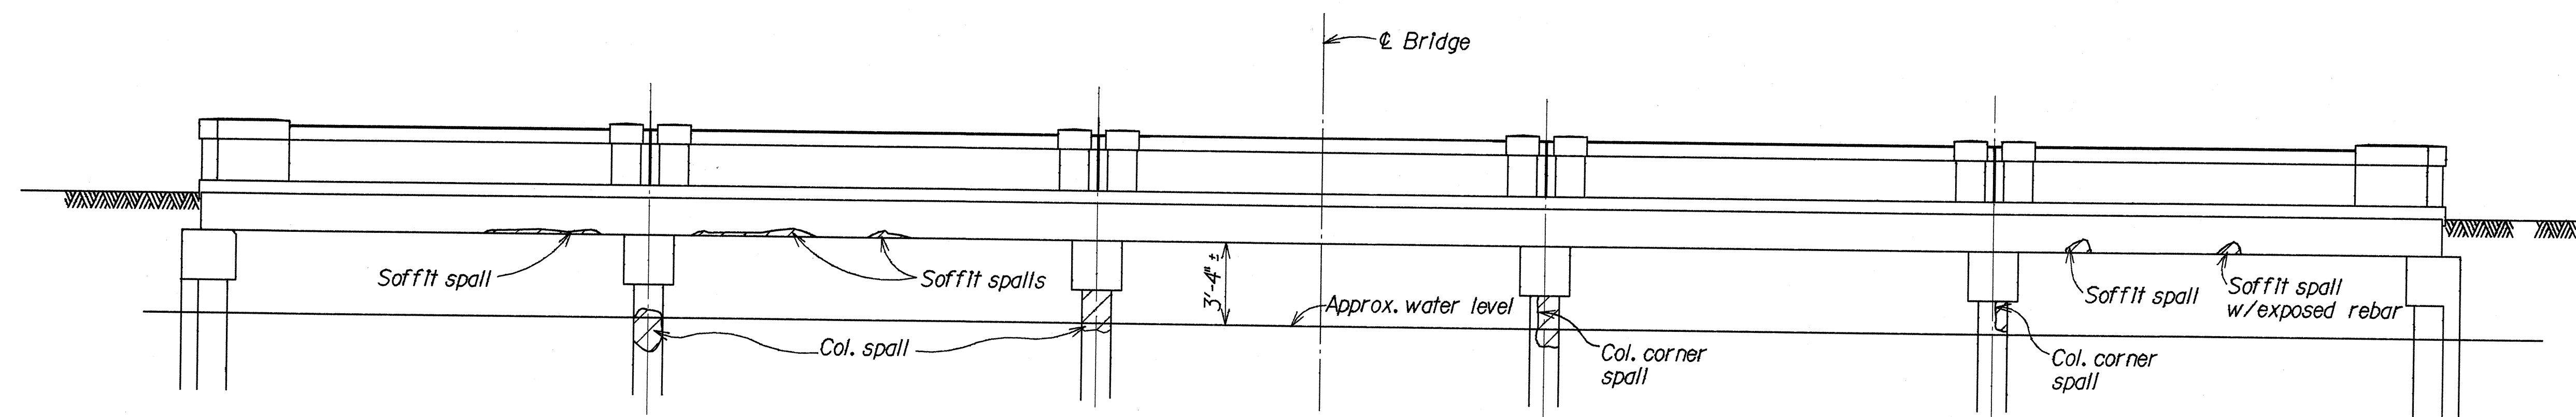

ELEVATION

Scale: N. T. S.

NOTE:

1. Spall locations are for illustration purposes only. Actual locations are to be determined by the Engineer in the field.
2. The Contractor is directed to Subsection 695.03(F) Protection of Property, Subsection 104.04 Maintenance of Traffic and Subsection 107.13 Public Convenience and Safety of the Standard Specification and/or Special Provisions.

ESTIMATED QUANTITIES

ITEM NO.	ITEM	UNIT	QUANTITY
676J000	Repairs of Spalls	S. F.	700 S. F.
677J000	Sealing Cracks	L. F.	150 L. F.

STATE OF HAWAII
DEPARTMENT OF TRANSPORTATION
HIGHWAYS DIVISION

LAIEWAI BRIDGE REPAIRS AND MODIFICATIONS

KAMEHAMEHA HIGHWAY
Project No. 83C-01-89M

Scale: As Shown

Date: February 1989

SHEET No. P2 OF 5 SHEETS