


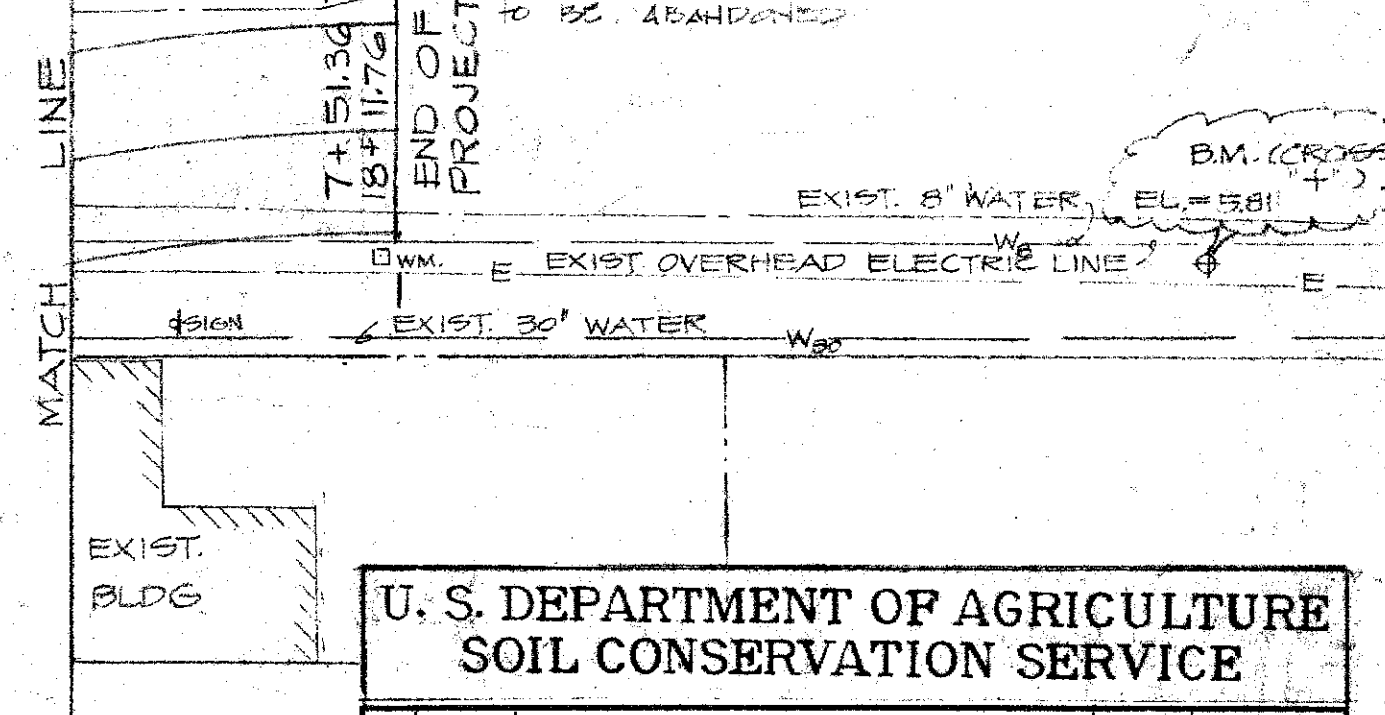

SCALE 1" = 20'-0"

SCALE 1" = 20'-0"

- Notes:
1. THE EXISTING KAMEHAMEHA HIGHWAY STAT ON 15 IN ACCORDANCE WITH CITY & COUNTY PLAN OF KAMEHAMEHA HIGHWAY 2ND UNIT - SECTION 1 & 2 OF M-1-92.
2. ALL CONSTRUCTION WORK SHALL BE DONE IN ACCORDANCE WITH THE STANDARD SPECIFICATIONS FOR ROAD AND BRIDGE CONSTRUCTION - 1992 HAWAII HIGHWAY DIVISION DEPARTMENT OF TRANSPORTATION.
3. ALL EXISTING UTILITIES WHETHER OR NOT SHOWN ON THE PLAN OR FOUND IN THE FIELD SHALL BE PROTECTED AT ALL TIMES BY THE CONTRACTOR DURING CONSTRUCTION AND ANY DAMAGE TO EXISTING UTILITIES SHALL BE REPAIRED AND PAID FOR BY THE CONTRACTOR WITHIN THE SPECIFIED REVISIONS SPECIFIED ON THE PLAN TO BE ABANDONED.
4. WHEREVER CONNECTION TO EXISTING UTILITIES IS SHOWN ON THE PLAN, THE CONTRACTOR SHALL EXPOSE THE EXISTING LINES PRIOR TO EXCAVATION OF THE MAIN TRENCHES TO VERIFY THEIR LOCATION AND DEPTH.

- IN STATE RIGHT OF WAY
BASE COURSE & 12" AGGREGATE
SUB-BASE, OR 2 1/2" ASPHALT
CONCRETE AND 3" ASPHALT
TREATED BASE COURSE OR ASPHALT
CONCRETE.
- b. KAYE-HAMMERS HATCHING
1. ASPHALT CONCRETE & AGGREGATE
BASE COURSE AND 12" AGGREGATE
SUB-BASE, OR 1" ASPHALT CONCRETE
AND 3" ASPHALT TREATED BASE
COURSE OR ASPHALT CONCRETE
OR MATCH EXISTING PAVEMENT
STRUCTURE, WHICHEVER IS GREATER.
- c. NO MATERIAL AND/OR EQUIPMENT SHALL
BE STORED OR OTHERWISE PLACED
WITHIN HIGHWAY RIGHT-OF-WAY EXCEPT AT
LOCATIONS DESIGNATED IN WRITING &
APPROVED BY THE DISTRICT ENGINEER.
7. COMPACTION TESTS SHALL BE TAKEN IN
ACCORDANCE WITH THE SPECIFICATION
FOR INSTALLATION OF MODERATELY
IMPROVEMENT WITHIN STATE HIGHWAYS
DATED APRIL 1, 1974 AS FOLLOWS:
- a. SUB-BASE AND COMPACTION TESTS AT
BRIDGE APPROACHES.
- b. BASE COURSE AND COMPACTION
TESTS AT BRIDGE APPROACHES.
- c. ONE COMPACTION TESTS FOR
EACH ONE HUNDRED LINEAL FEET OF
TRENCH.
8. PRIOR TO COMMENCING TRENCH EXCAVATION
WORK THE CONTRACTOR SHALL TAKE
THE RECORD ALONG THE HIGHWAY CONTAINING AN
UTILITY TRENCH & THAT SUCH INFORMATION
SHALL BE USED IN THE VERIFICATION OR
RESTORING THE ROADWAY TO ITS ORIGINAL
CONDITIONING. A COPY OF THE RECORD
SHALL BE FURNISHED TO THE DISTRICT
ENGINEER.
9. THE CONTRACTOR SHALL BE REQUIRED
TO PROVIDE ADEQUATE SAFE NON-SKID
PROVIDING MATERIAL OVER THE
TRENCHES AND WORKING AREAS WHEN
TRAVELING IN PAVEMENT AREAS TO
HANDLE ALL TYPES OF VEHICULAR
TRAFFIC.

- Archives Division
Dep. of Trans.

NO.	DATE	DESCRIPTION	ENGR.	DEPT. OR DIV.
REVISIONS			APPR'D	

DIVISION OF ENGINEERING
KAMEHAMEHA HIGHWAY BRIDGE
OVER KAHALUU STREAM
KAHALUU, OAHU, HAWAII
SITE & UTILITY PLAN

ENGINEER AH DATE 6/17/77
DRAFTSMAN CHECKED BY WH
APPROVED APPROVED
CHIEF, DIVISION OF ENGINEERING CHIEF PLANNING & BUDGETS DIV. DATE 7/24/77

JOB NO. 38-77 DWG. NO. 7-E-23094