

KAHALUU WATERSHED PROJECT


OAHU, HAWAII

PLANS FOR THE CONSTRUCTION OF


MULTI-PURPOSE CHANNEL SYSTEM KA-1b

PREPARED BY THE CITY AND COUNTY OF HONOLULU
AND

THE U. S. DEPARTMENT OF AGRICULTURE
SOIL CONSERVATION SERVICE

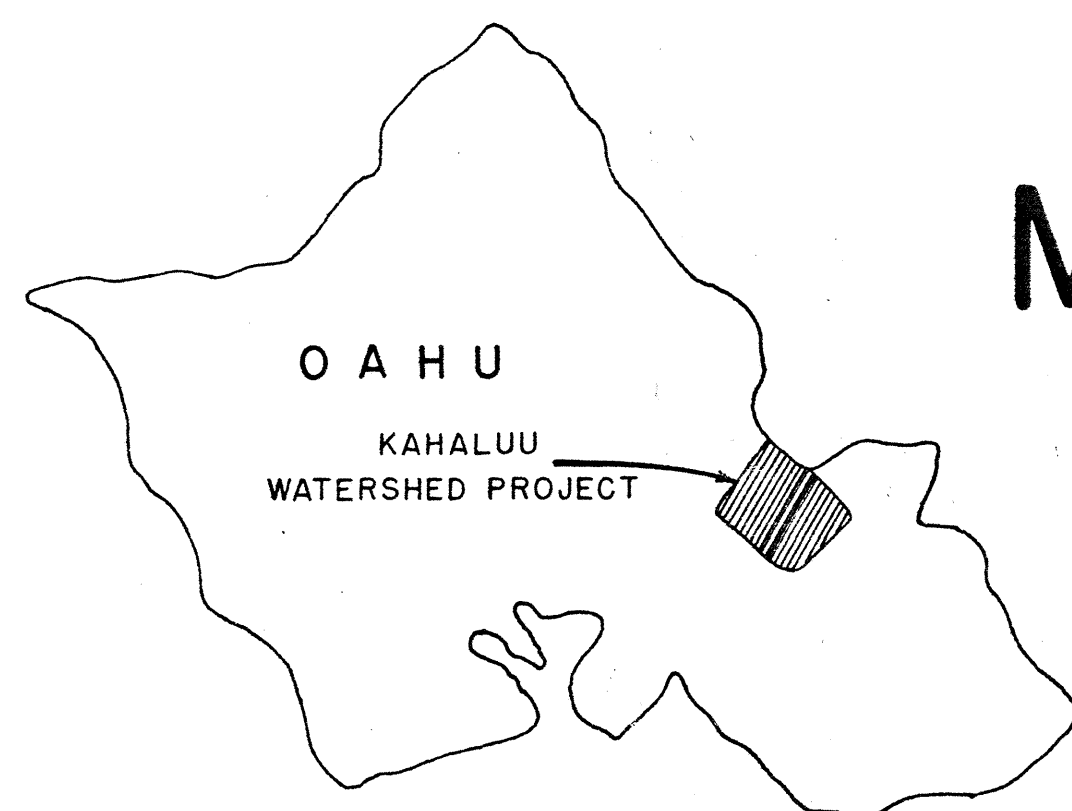

LOCATION MAP

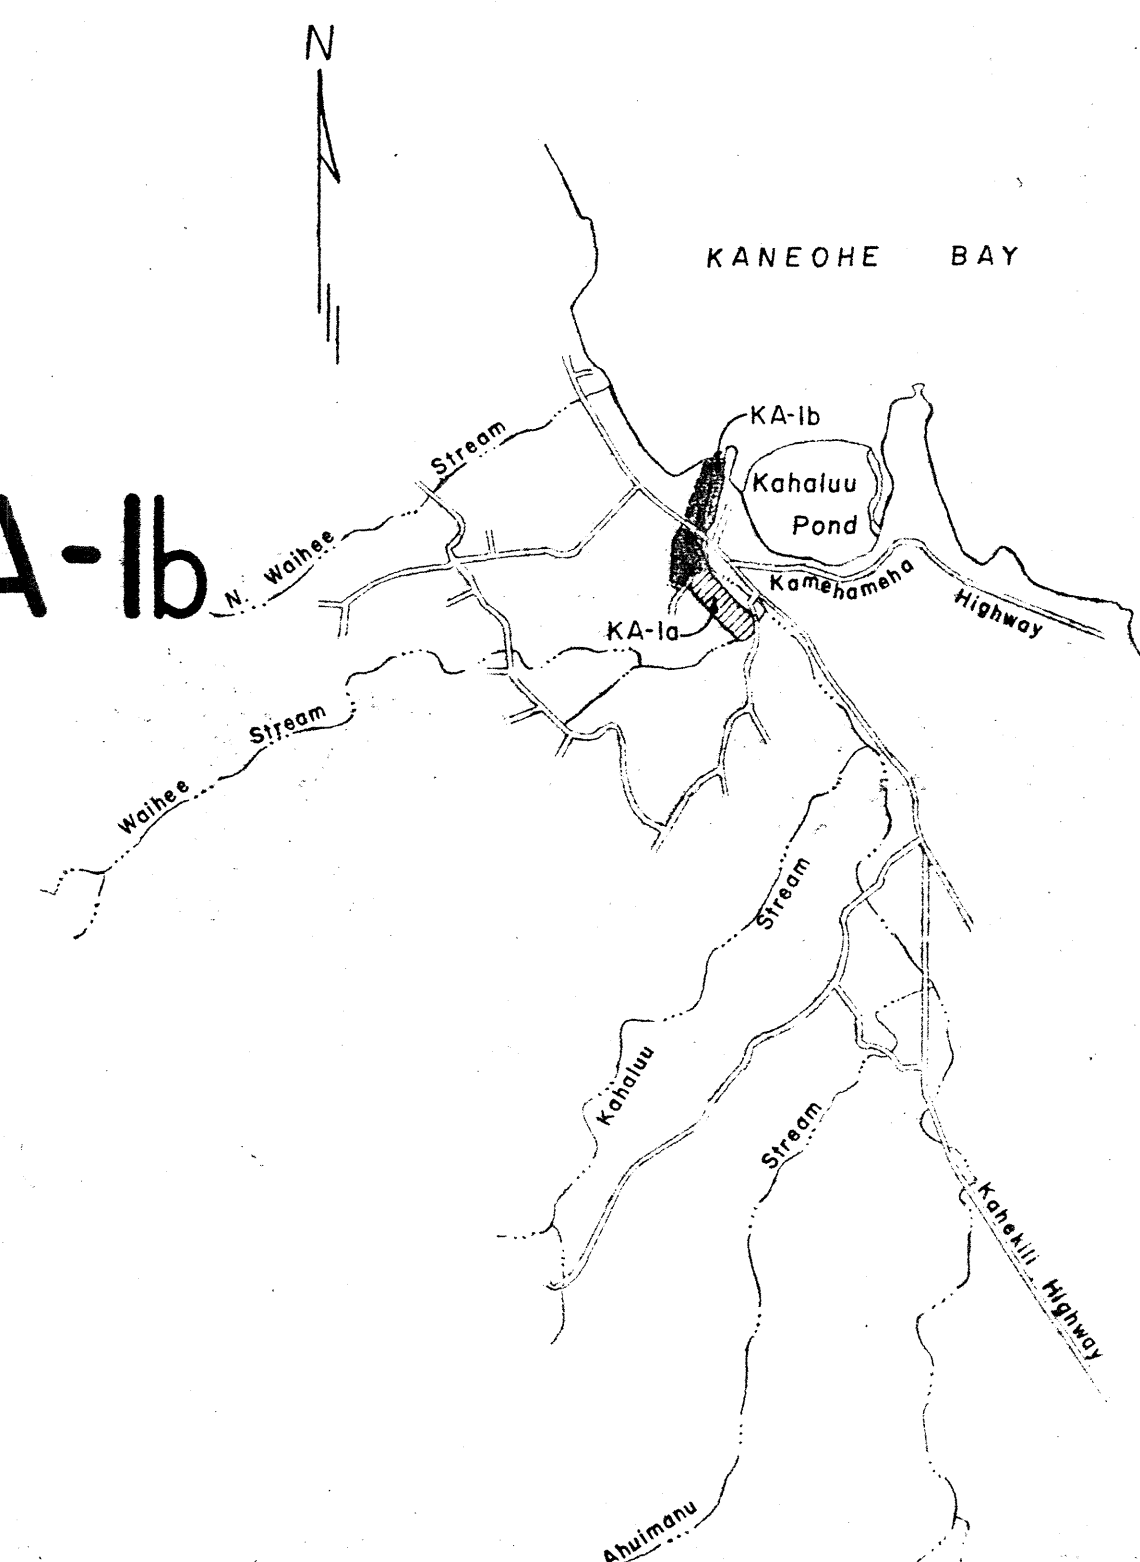

PROJECT MAP

TAX MAP KEY: 4-7-11, 12 & 26

INDEX OF DRAWINGS

DRWG. NO.

SHEET NO.

TITLES

7-E-23094

"
"
"
"
"
"

1.
2.
3.
4.
5.
6.
—
BC-0 TO BC-27
BS-0 TO BS-21
BE-1 TO BE-2

INDEX OF DRAWINGS
PLAN AND PROFILE (STA. 63+95.73 TO STA. 78+50)
" " " (" 64+81.71 " " 63+95.73)
CROSS SECTION (" 63+95.73 " " 78+50)
" " " CONSTRUCTION DETAILS
STANDARD CHAIN LINK FENCE AND GATE DETAILS
KAMEHAMEHA HIGHWAY BRIDGE RECONSTRUCTION
1. CIVIL
2. STRUCTURAL
3. ELECTRICAL

GENERAL NOTES

- ELEVATIONS ARE SHOWN IN FEET ABOVE MEAN SEA LEVEL DATUM.
- ALL STATIONING REFERS TO BASELINE OF CONSTRUCTION AND IS THE MEASURED HORIZONTAL DISTANCE.
- LEFT AND RIGHT IS DESIGNATED BY LOOKING UPSTREAM.
- ALL AZIMUTHS ARE REFERENCED SOUTH.
- IT SHALL BE THE CONTRACTOR'S RESPONSIBILITY TO NOTIFY UTILITY COMPANIES PRIOR TO REMOVAL OF UTILITIES. ALL UTILITIES WITHIN THE PROJECT R/W SHALL BE REMOVED OR RELOCATED AS CALLED FOR ON THE PLANS.

APPROVED

Ralph C. ... 5-13-77
Director, Windward Oahu, S. W. C. D. Date
Wallace ... 8-1-77
Director & Chief Engineer, D.P.W. Date
James ... 6/2/77
Director, Dept. of Parks & Recreation Date
John ... 7/18/77
Chief, Land Transportation Facilities Division Date
Department of Transportation
State of Hawaii
JOB NO. 38-77

INDEX OF DRAWINGS
MULTI-PURPOSE CHANNEL SYSTEM KA-1b
KAHALUU WATERSHED
CITY AND COUNTY OF HONOLULU, HAWAII
U. S. DEPARTMENT OF AGRICULTURE
SOIL CONSERVATION SERVICE

Designed by P.O. Date Approved by P.O. 7/1/77
Title HEAD E & WP UNIT
Drawn G.L. 8-75 Title STATE CONSERVATION ENGR.
Traced Sheet No. 7-E-23094
Checked S.L.W. R.H. 9-75 No. 1 of 6

DD-083-01-90

FILE: DD-J-15