INDEX TO DRAWINGS	
SHEET NO.	DESCRIPTION
1	TITLE SHEET
2	STANDARD PLAN SUMMARY
3	GENERAL NOTES
4	TYPICAL CONCRETE REPAIRS, GENERAL NOTES AND ESTIMATED QUANTITIES
5	REFLECTED CEILING PLAN AND PIER ELEVATIONS SHOWING SPALL REPAIR LOCATIONS

STATE OF HAWAII

DEPARTMENT OF TRANSPORTATION

HIGHWAYS DIVISION HONOLULU, HAWAII


"AS-BUILT"

PLANS FOR

KAMEHAMEHA HIGHWAY REPAIR SPALLS AT SOFFIT, PILES AND PIER CAPS

ON KAAAWA STREAM BRIDGE PROJECT NO. 83D-01-97M

DISTRICT OF KOOLAULOA
ISLAND OF OAHU

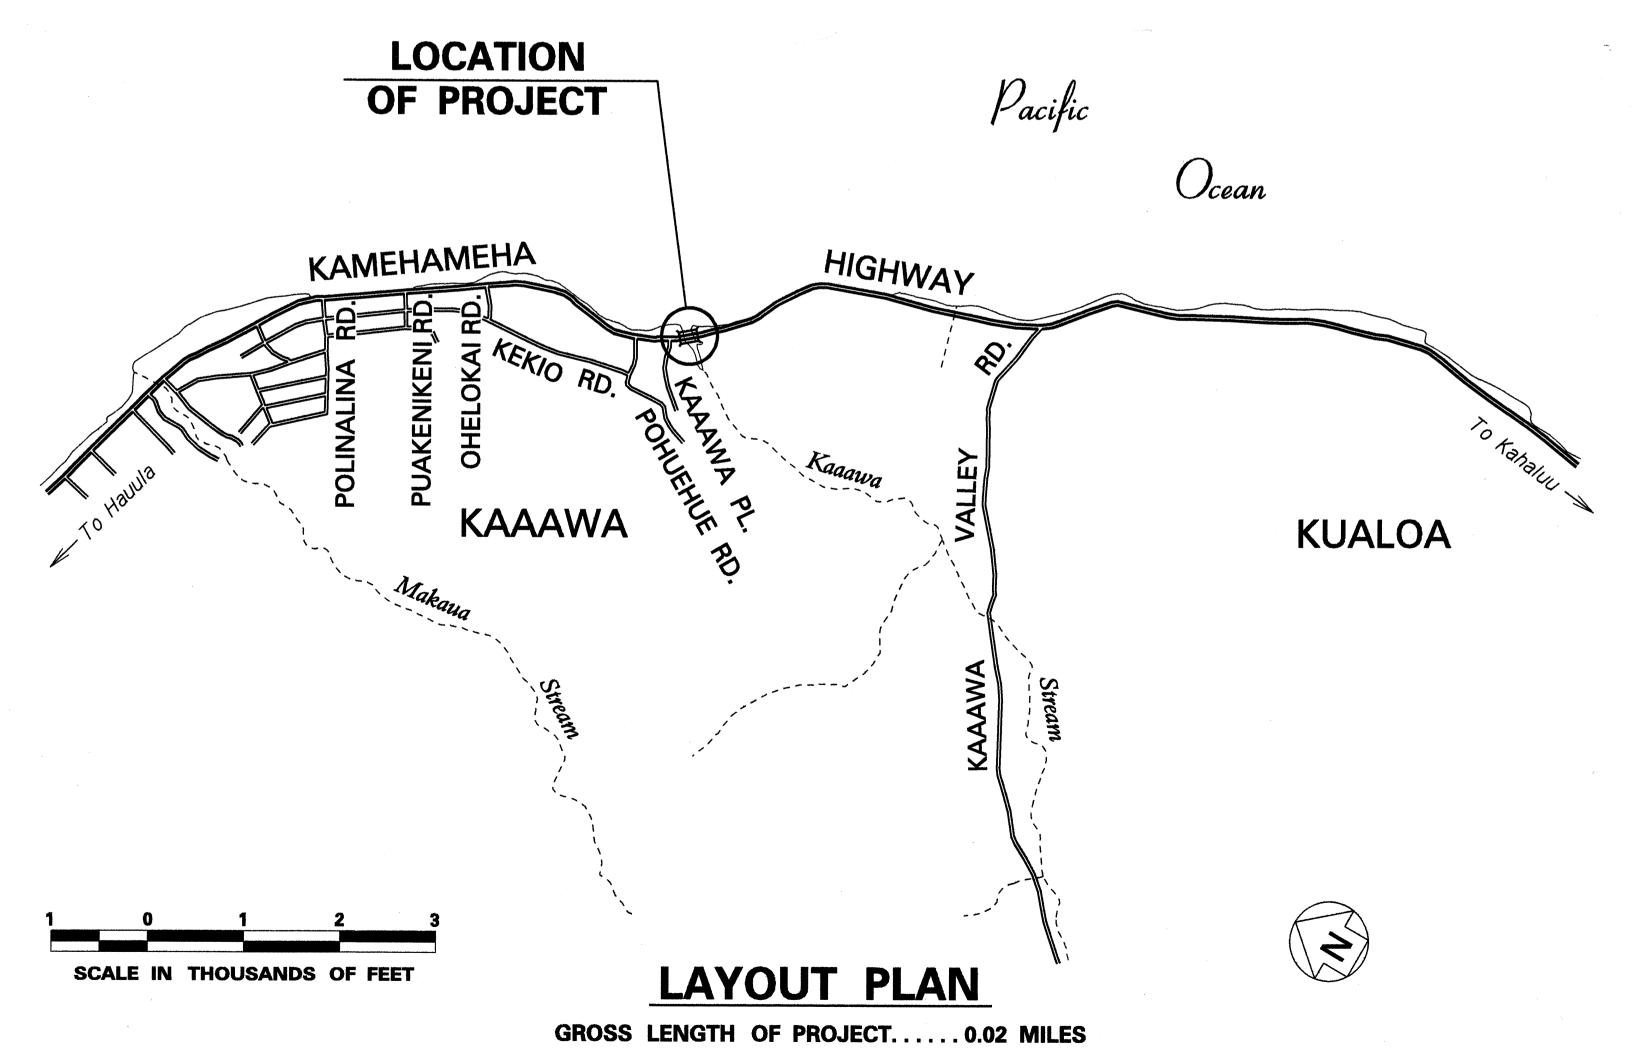

Walanae

FED. ROAD DIST. NO. FISCAL YEAR

PROJ. NO.

HAW. 83D-01-97M 1997

MILE POST 28.98 TO MILE POST 29.00

NO SIGNIFICANT CHANGES WERE MADE ON THESE PLANS DURING CONSTRUCTION.

RESIDENT ENGINEER

DATE

11/10/08

DEPARTMENT OF TRANSPORTATION STATE OF HAWAII

APPROVED:

DIR. OF TRANSPORTATION

TION DATE