
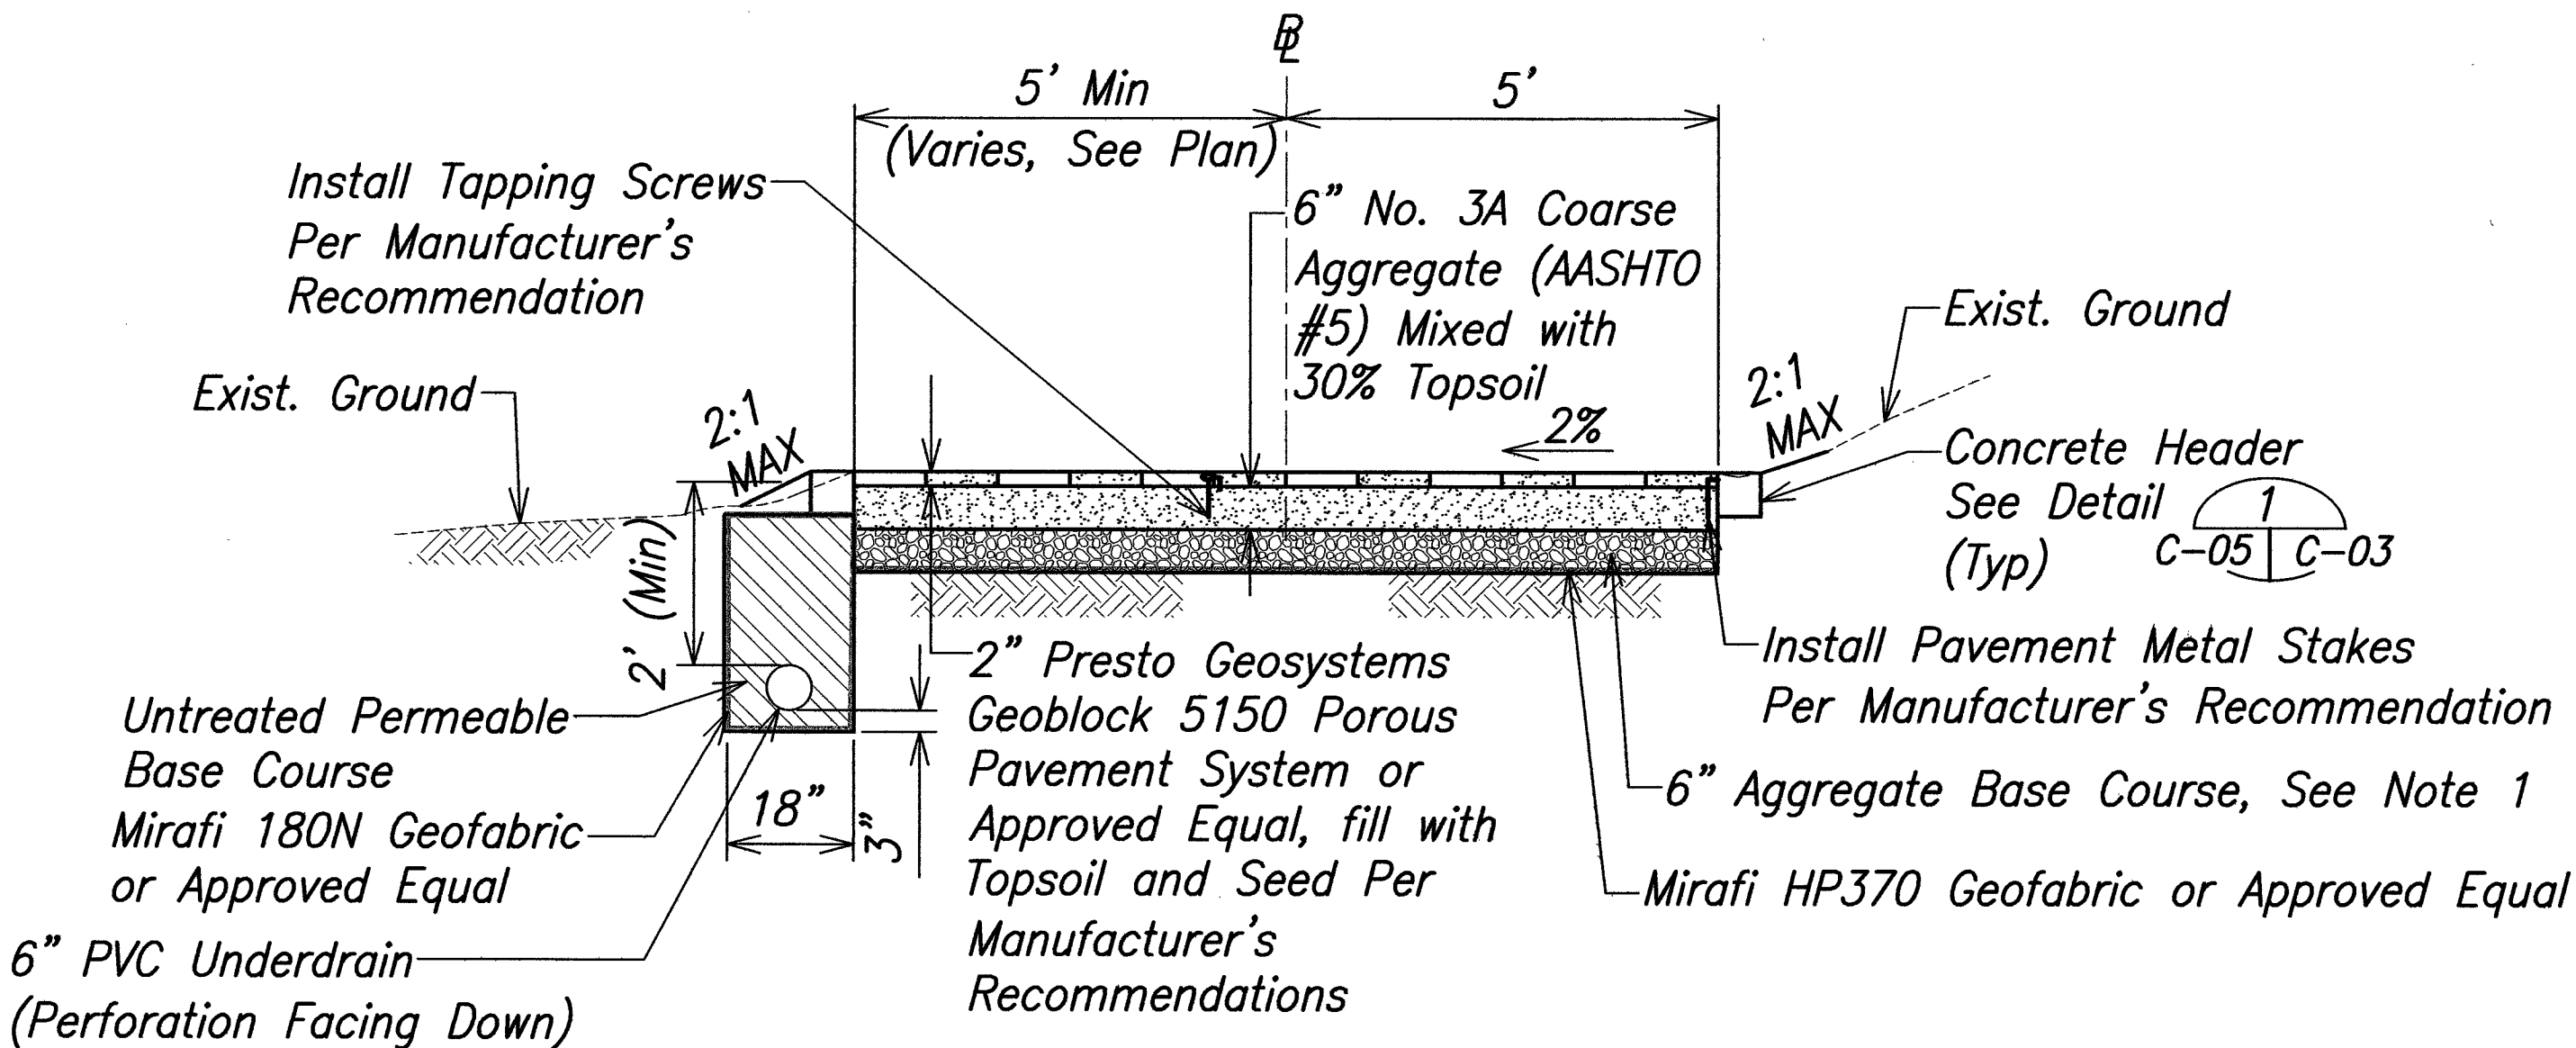



FED. ROAD DIST. NO.	STATE	PROJ. NO.	FISCAL YEAR	SHEET NO.	TOTAL SHEETS
HAWAII	HAW.	HWY-O-05-18	2018	18	25

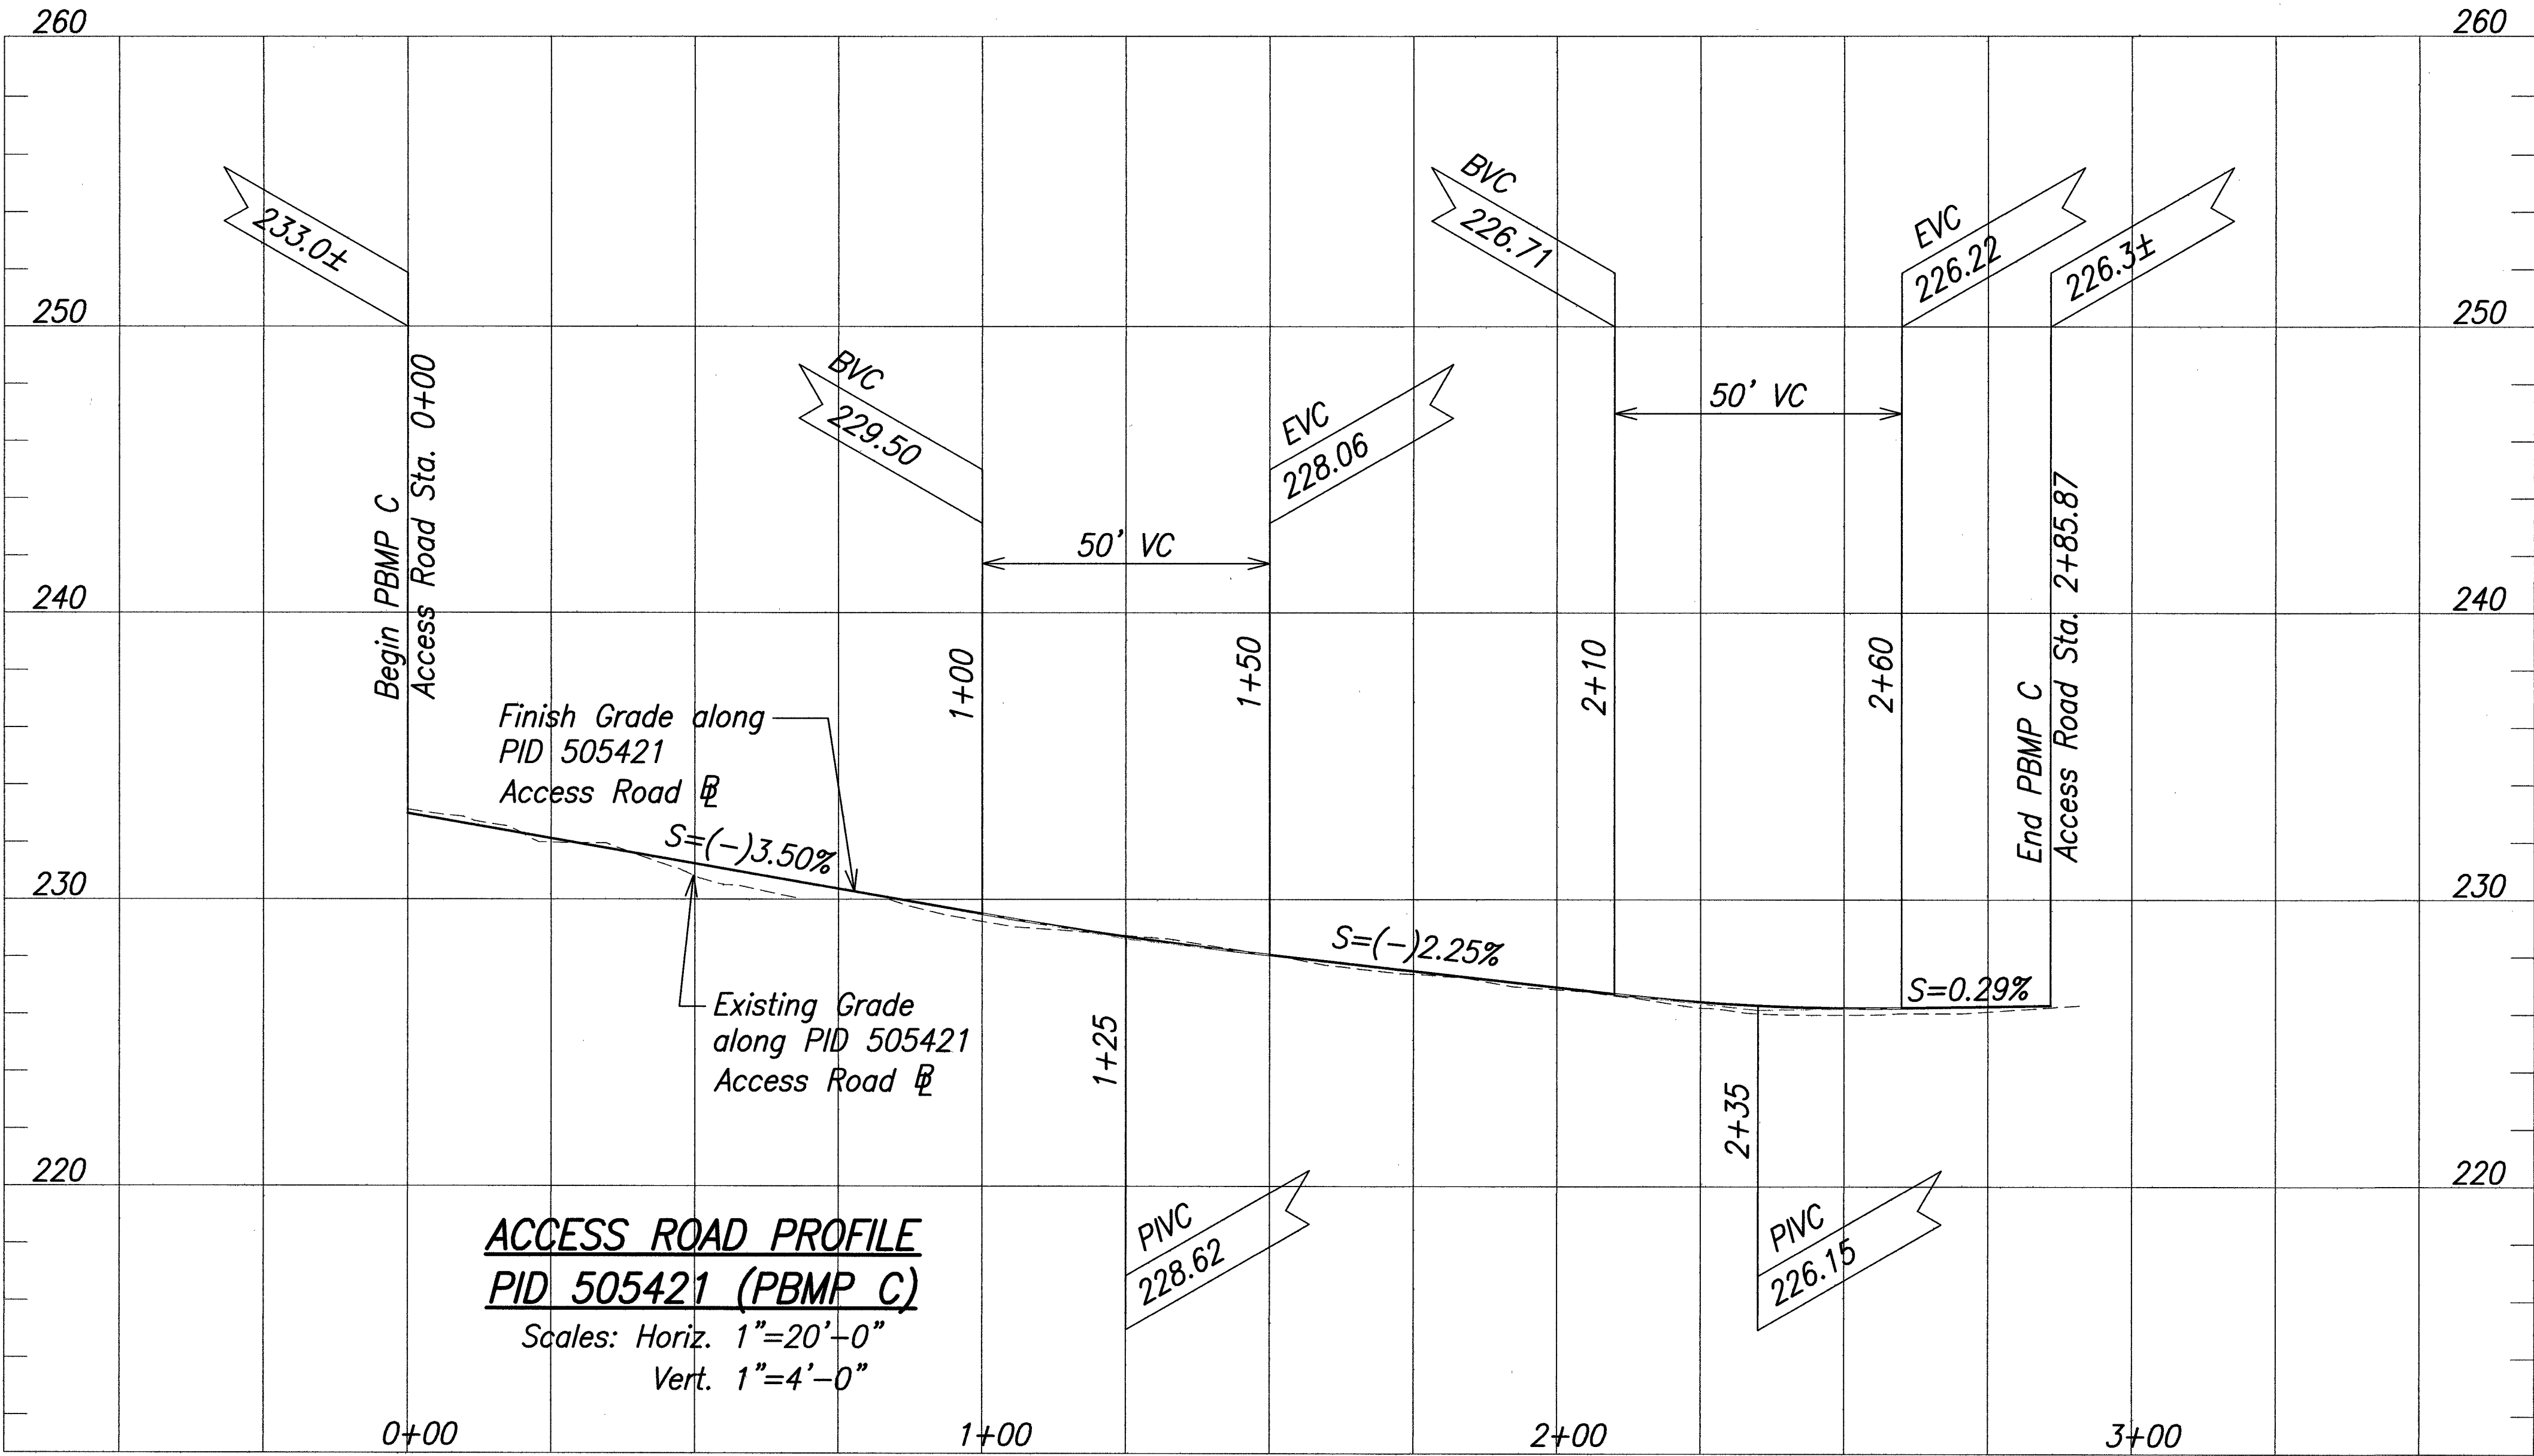

TYPICAL SECTION-ACCESS ROAD PID 505421 (PBMP C)

SCALE: 1/2"=1'-0"

- Note:**
1. Minimum compaction shall be 90% of maximum dry density as determined by AASHTO T180.
 2. For PBMP C Plan, see Sheet C-03.
 3. For PBMP C Grading Plan, see Sheet C-04.

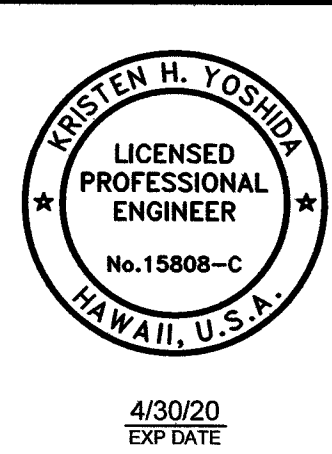

STATE OF HAWAII
DEPARTMENT OF TRANSPORTATION
HIGHWAYS DIVISION

ACCESS ROAD PROFILE & SECTION

PID 505421 (PBMP C)

MISCELLANEOUS PERMANENT
BEST MANAGEMENT PRACTICES, PHASE 2B

Project No. HWY-O-05-18

Scale: As Shown Date: April 2018

SHEET No. C-05 OF 7 SHEETS

THIS WORK WAS PREPARED BY ME
OR UNDER MY SUPERVISION