

INDEX TO DRAWINGS	
SHEET NO.	DESCRIPTION
1	Title Sheet
2	Typical Road Section
3-5	Plan and Profile
6-7	Standard Detail Sheets Nos.1 & 2
8-10	Cross Sections

FED. ROAD DIST. NO.	STATE	FED. AID PROJ. NO.	FISCAL YEAR	SHEET NO.	TOTAL SHEETS
HAWAII	HAW	N.R.H.9E	1935	1	10

TERRITORY OF HAWAII
TERRITORIAL HIGHWAY DEPARTMENT
HONOLULU T.H.



PLANS OF
PEARL HARBOR SPUR
U.S.PUBLIC WORKS PROJECT NO.N.R.H.9E (1935)

DISTRICT OF HONOLULU
ISLAND OF OAHU

CONVENTIONAL SIGNS

Present Road
Existing Fence
Boundary Line (Not fenced)
Railroad
Large Tree
Culverts
Center Line

SCALE
PLAN ----- 1 INCH = 50 FEET
PROFILE ----- HOR. 1 INCH = 50 FEET
VER. 1 INCH = 5 FEET
CROSS SECTION ----- 1 INCH = 5 FEET

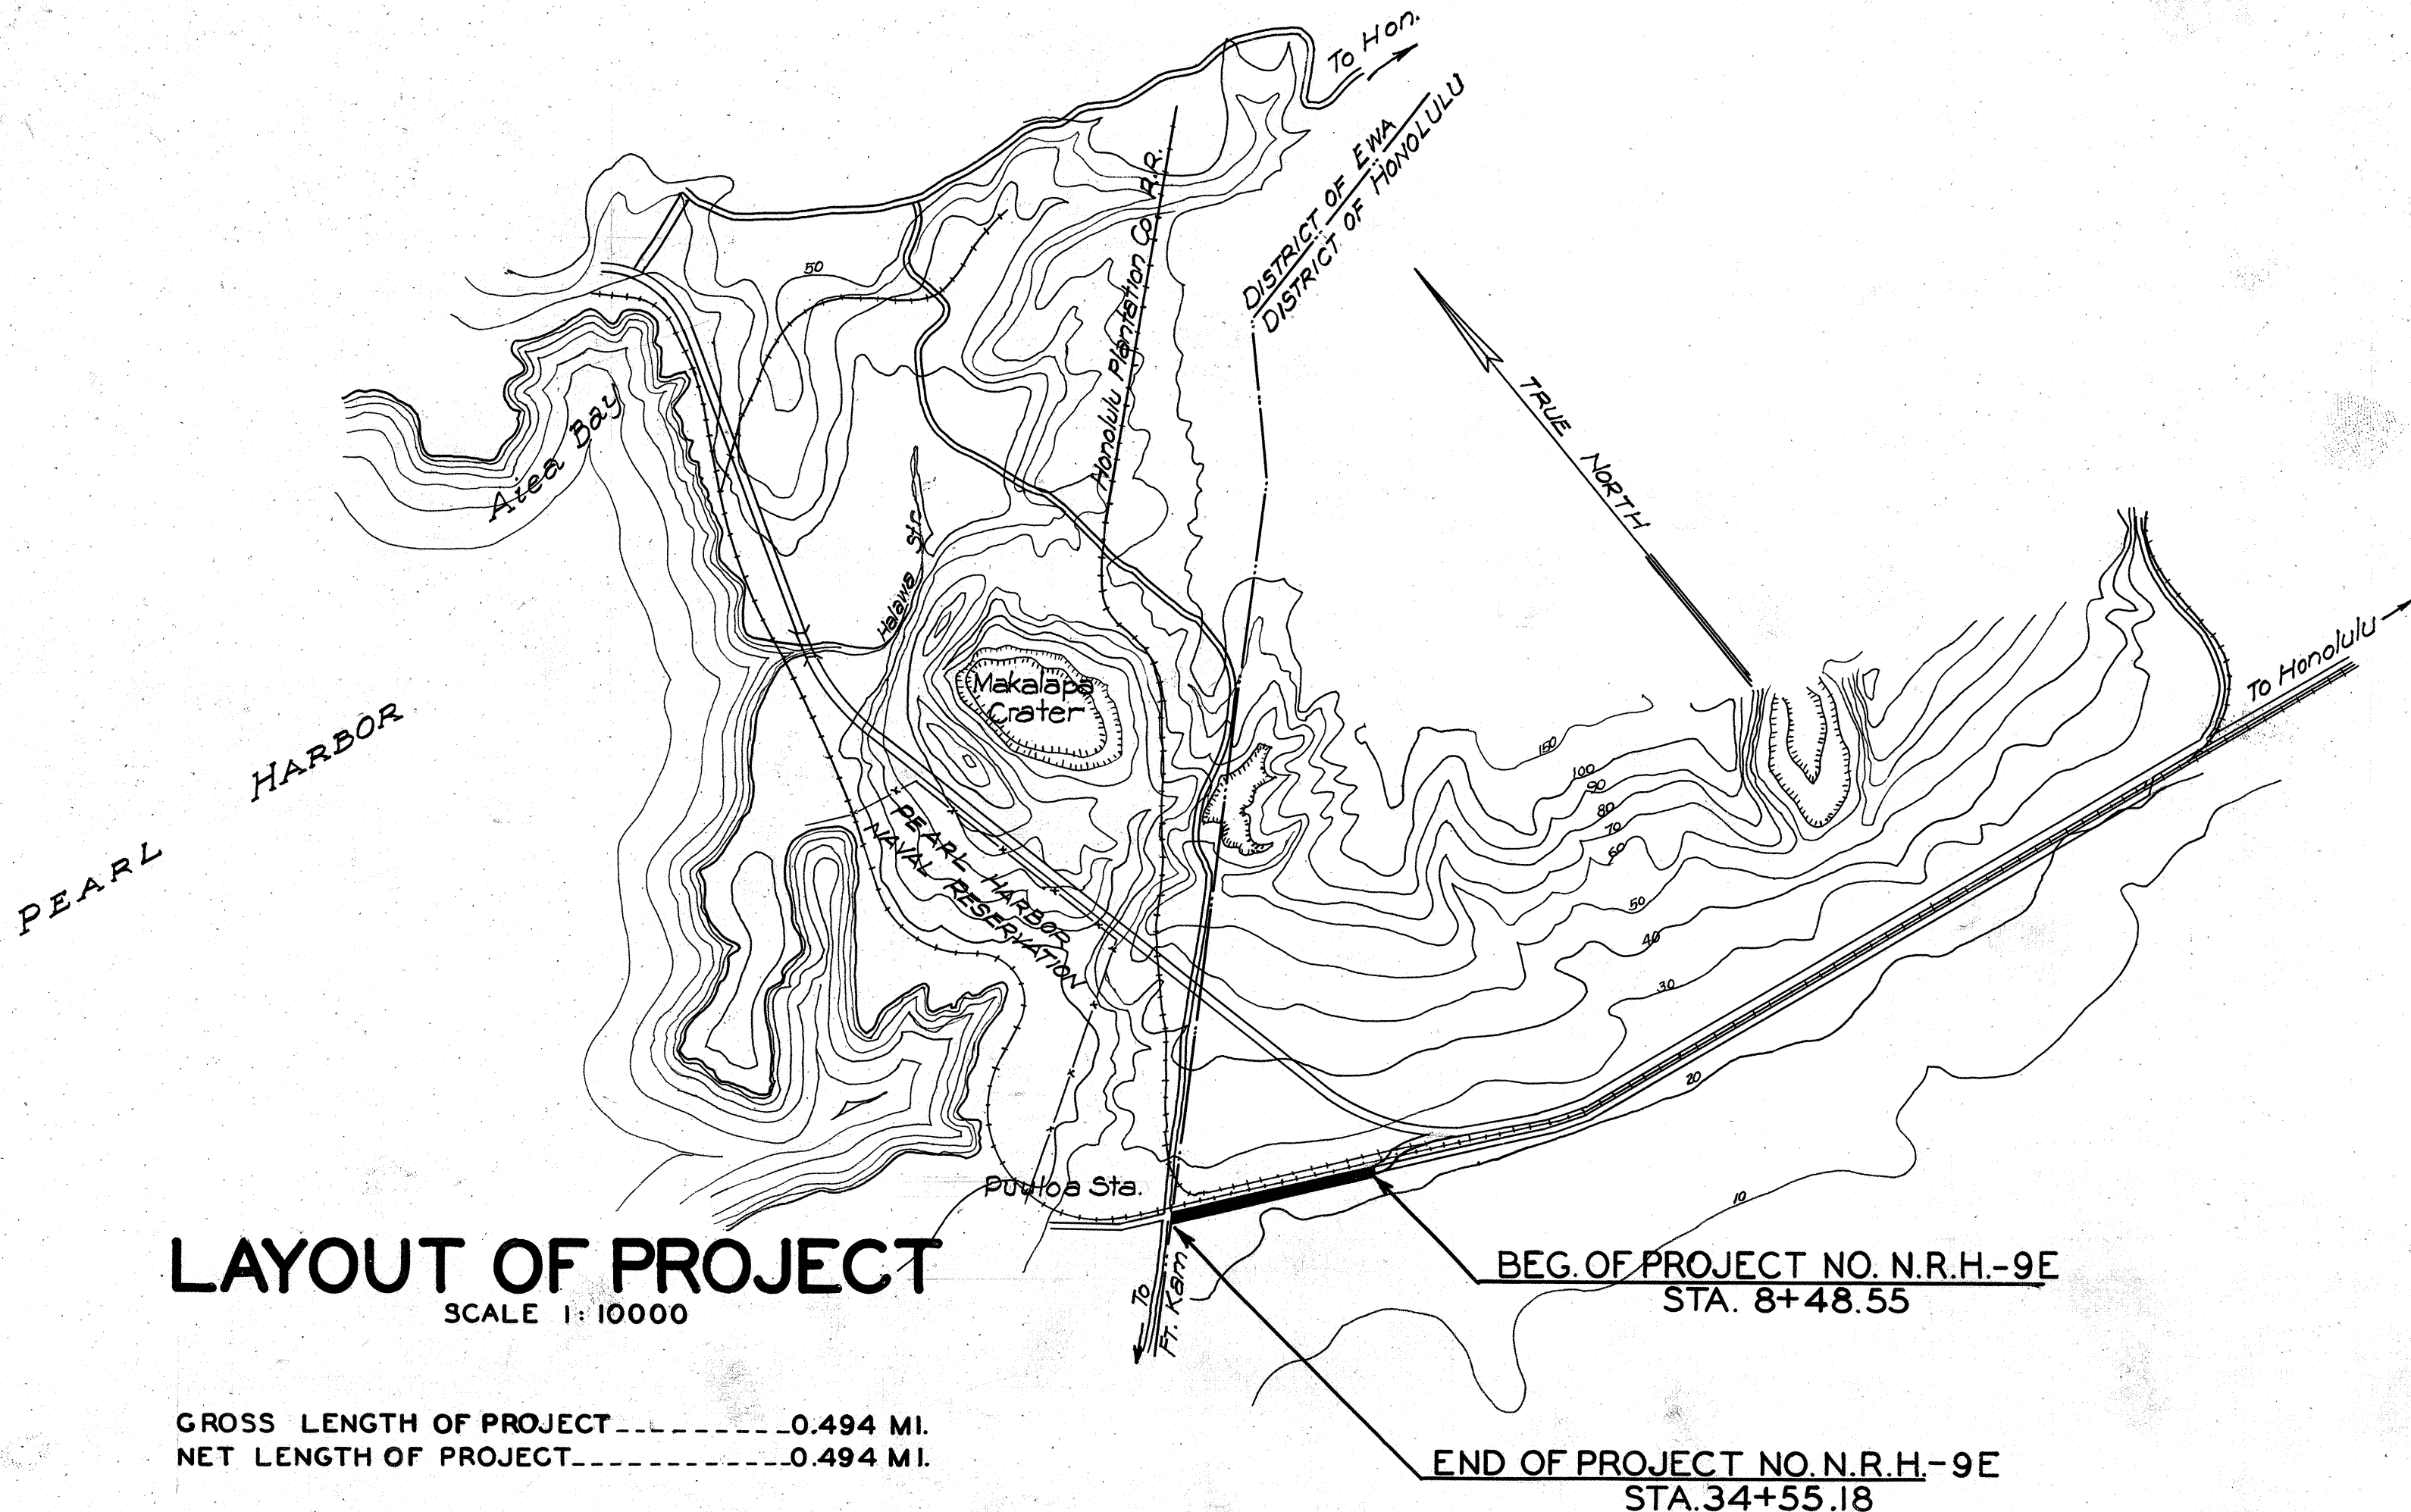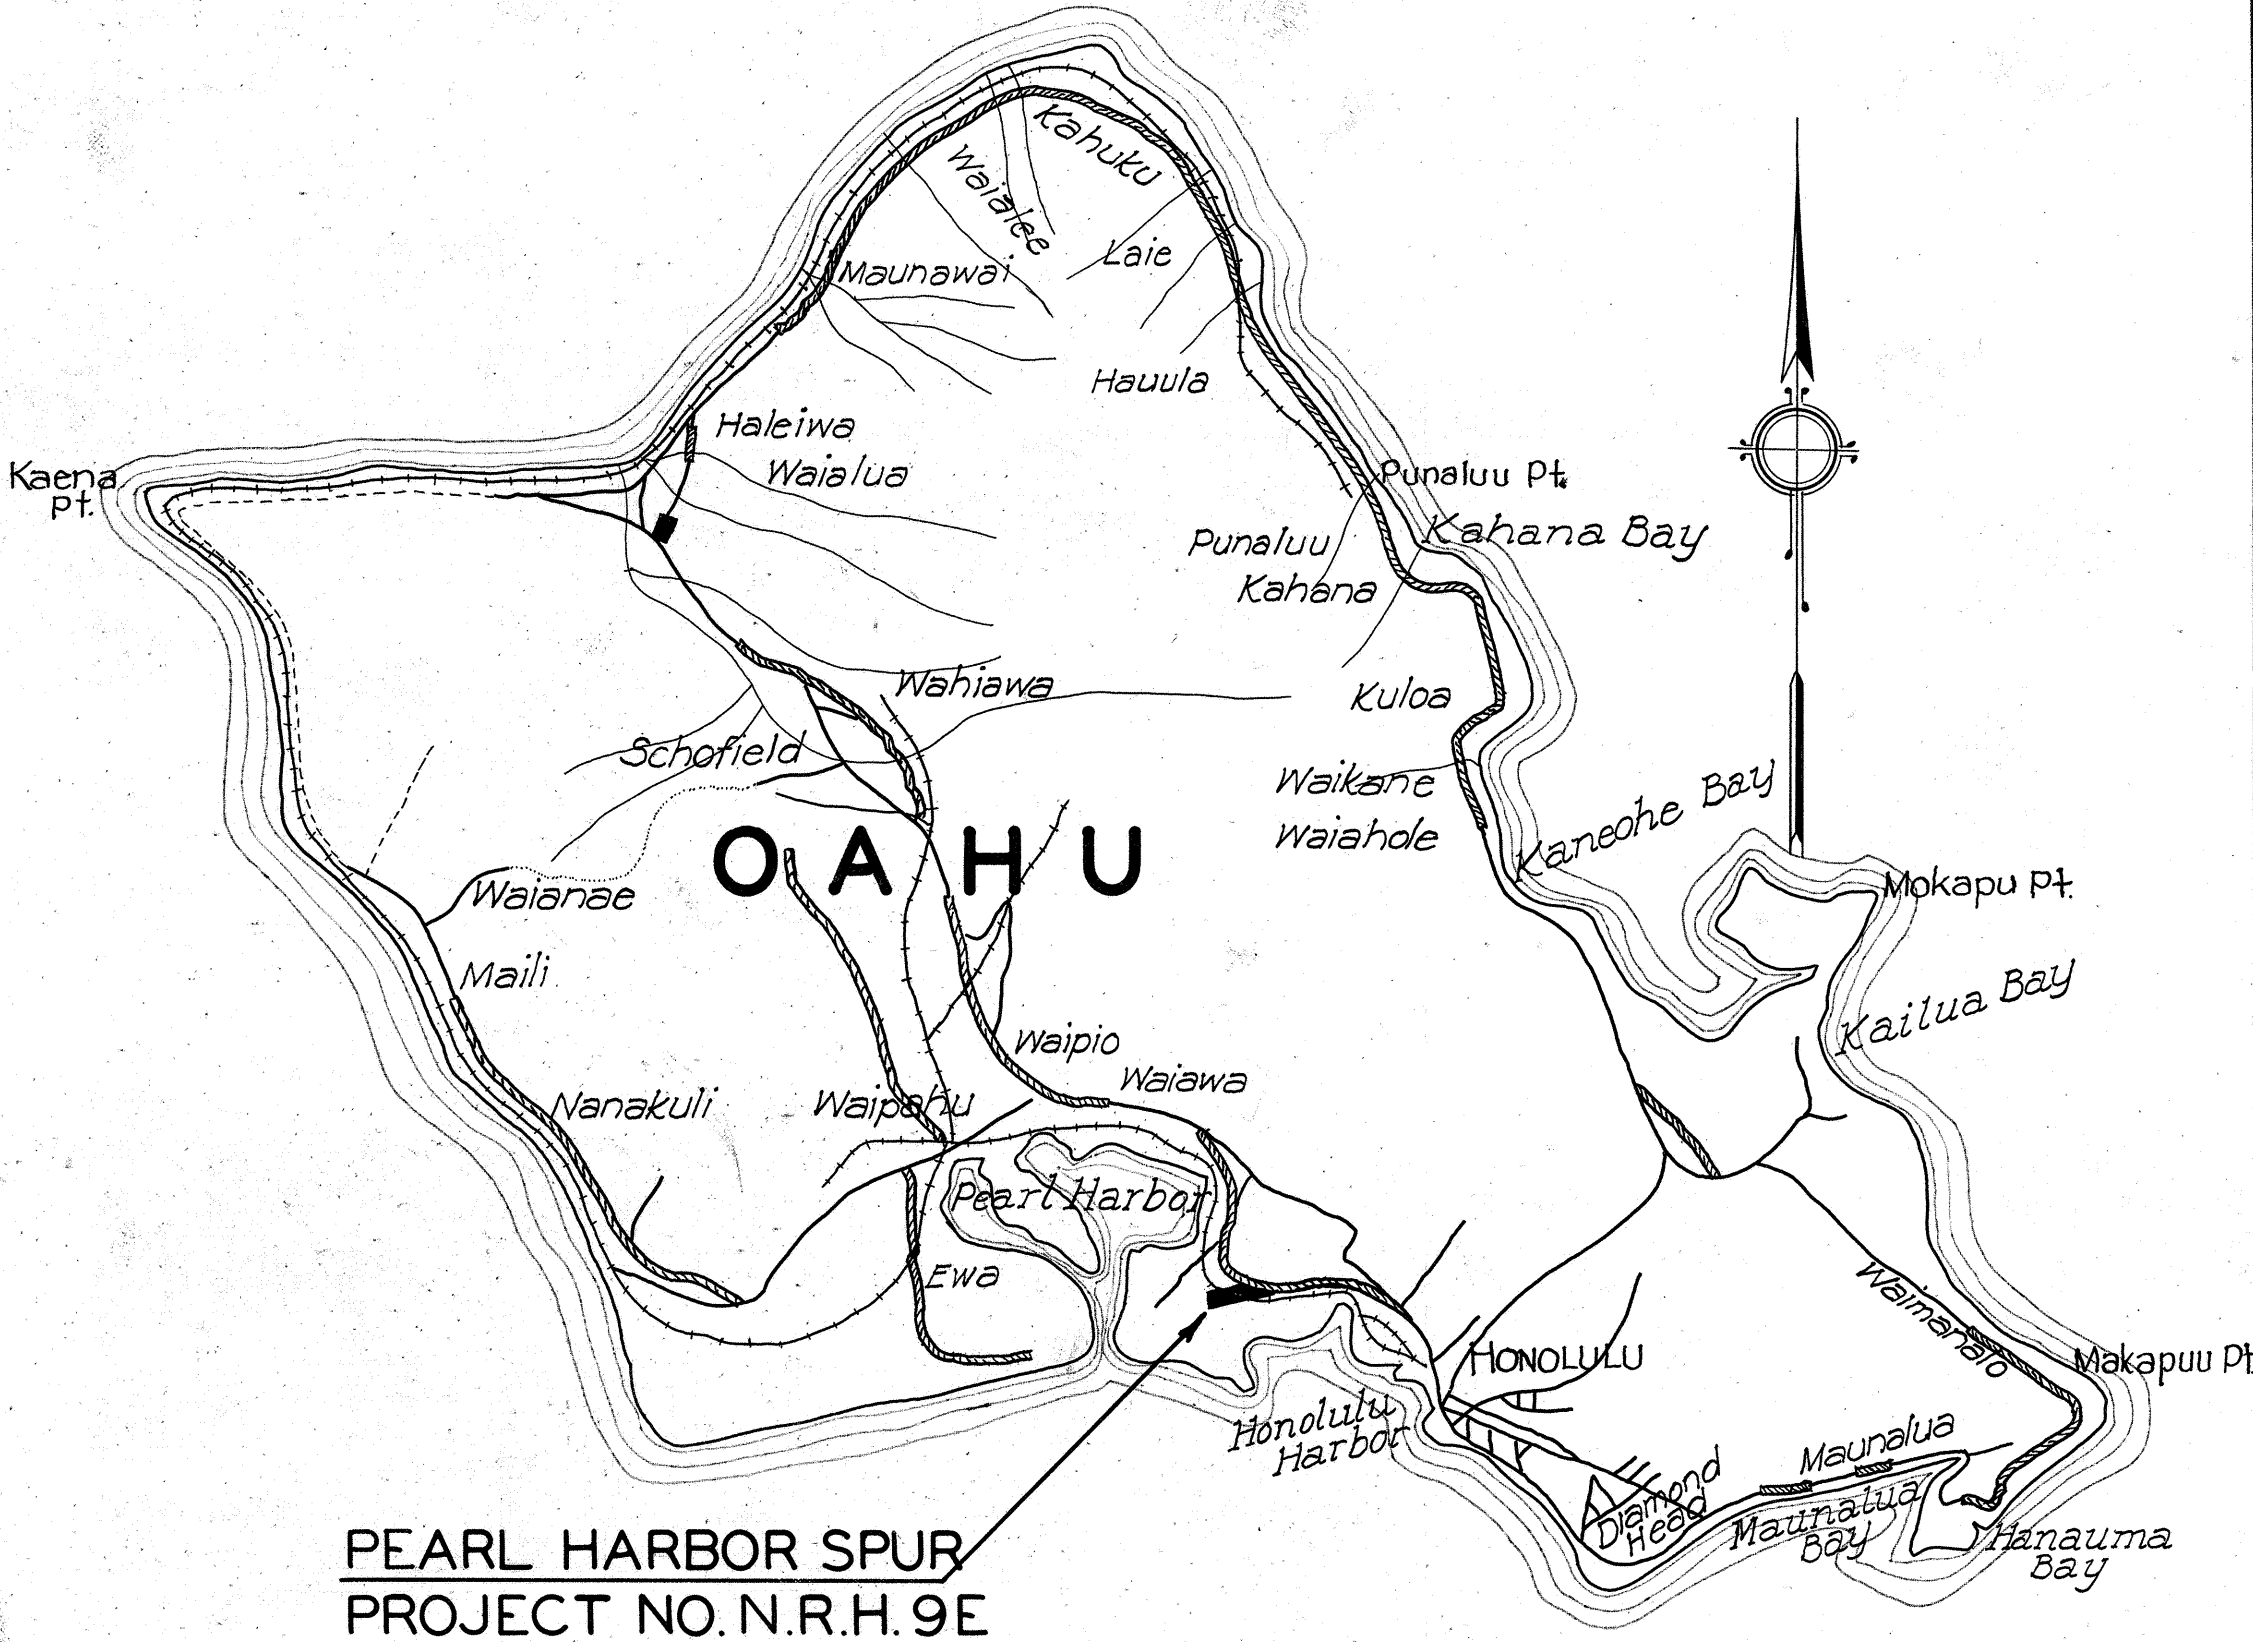

LAYOUT OF PROJECT
SCALE 1:10000

GROSS LENGTH OF PROJECT 0.494 MI.
NET LENGTH OF PROJECT 0.494 MI.

RECOMMENDED FOR APPROVAL
[Signature]
PRINCIPAL HIGHWAY ENGR (Bureau of Public Roads)

RECOMMENDED FOR APPROVAL
[Signature]
CHIEF ENGR (Bureau of Public Roads)

APPROVED
[Signature]
DIRECTOR (Bureau of Public Roads)

APPROVED
[Signature]
TERRITORIAL HIGHWAY ENGINEER

SURVEY PLOTTED BY
DESIGNED BY
DRAWN BY
CHECKED BY
DATE
No.