

INDEX TO DRAWINGS	
SHEET NO.	DESCRIPTION
1	Title Sheet
2	Typical Road Sections
3-5	Plan and Profile
6-12	Cross Sections

FED. ROAD DIST. NO.	STATE	FISCAL YEAR	SHEET NO.	TOTAL SHEETS
HAWAII	HAW.	1935	1	12

REVISED - May 1936


TERRITORY OF HAWAII
TERRITORIAL HIGHWAY DEPARTMENT
HONOLULU T.H.

PLANS OF
KAMEHAMEHA HIGHWAY
U.S.WORKS PROGRAM HIGHWAY PROJECT NO. W.P.M.H.-9D



DISTRICT OF HONOLULU
ISLAND OF OAHU

CONVENTIONAL SIGNS

Existing Road
Existing Guard Rail
Railroad
Existing Culverts
Center Line
Bridges
D.R.M. Wall

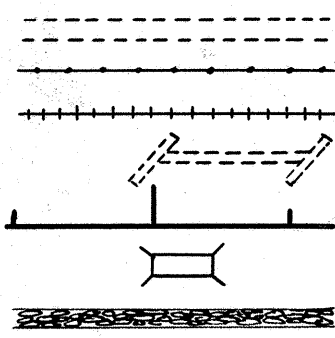

SCALE
PLAN ——— 1 INCH = 100 FEET
PROFILE ——— HOR. 1 INCH = 100 FEET
VER. 1 INCH = 5 FEET
CROSS SECTION ——— 1 INCH = 5 FEET

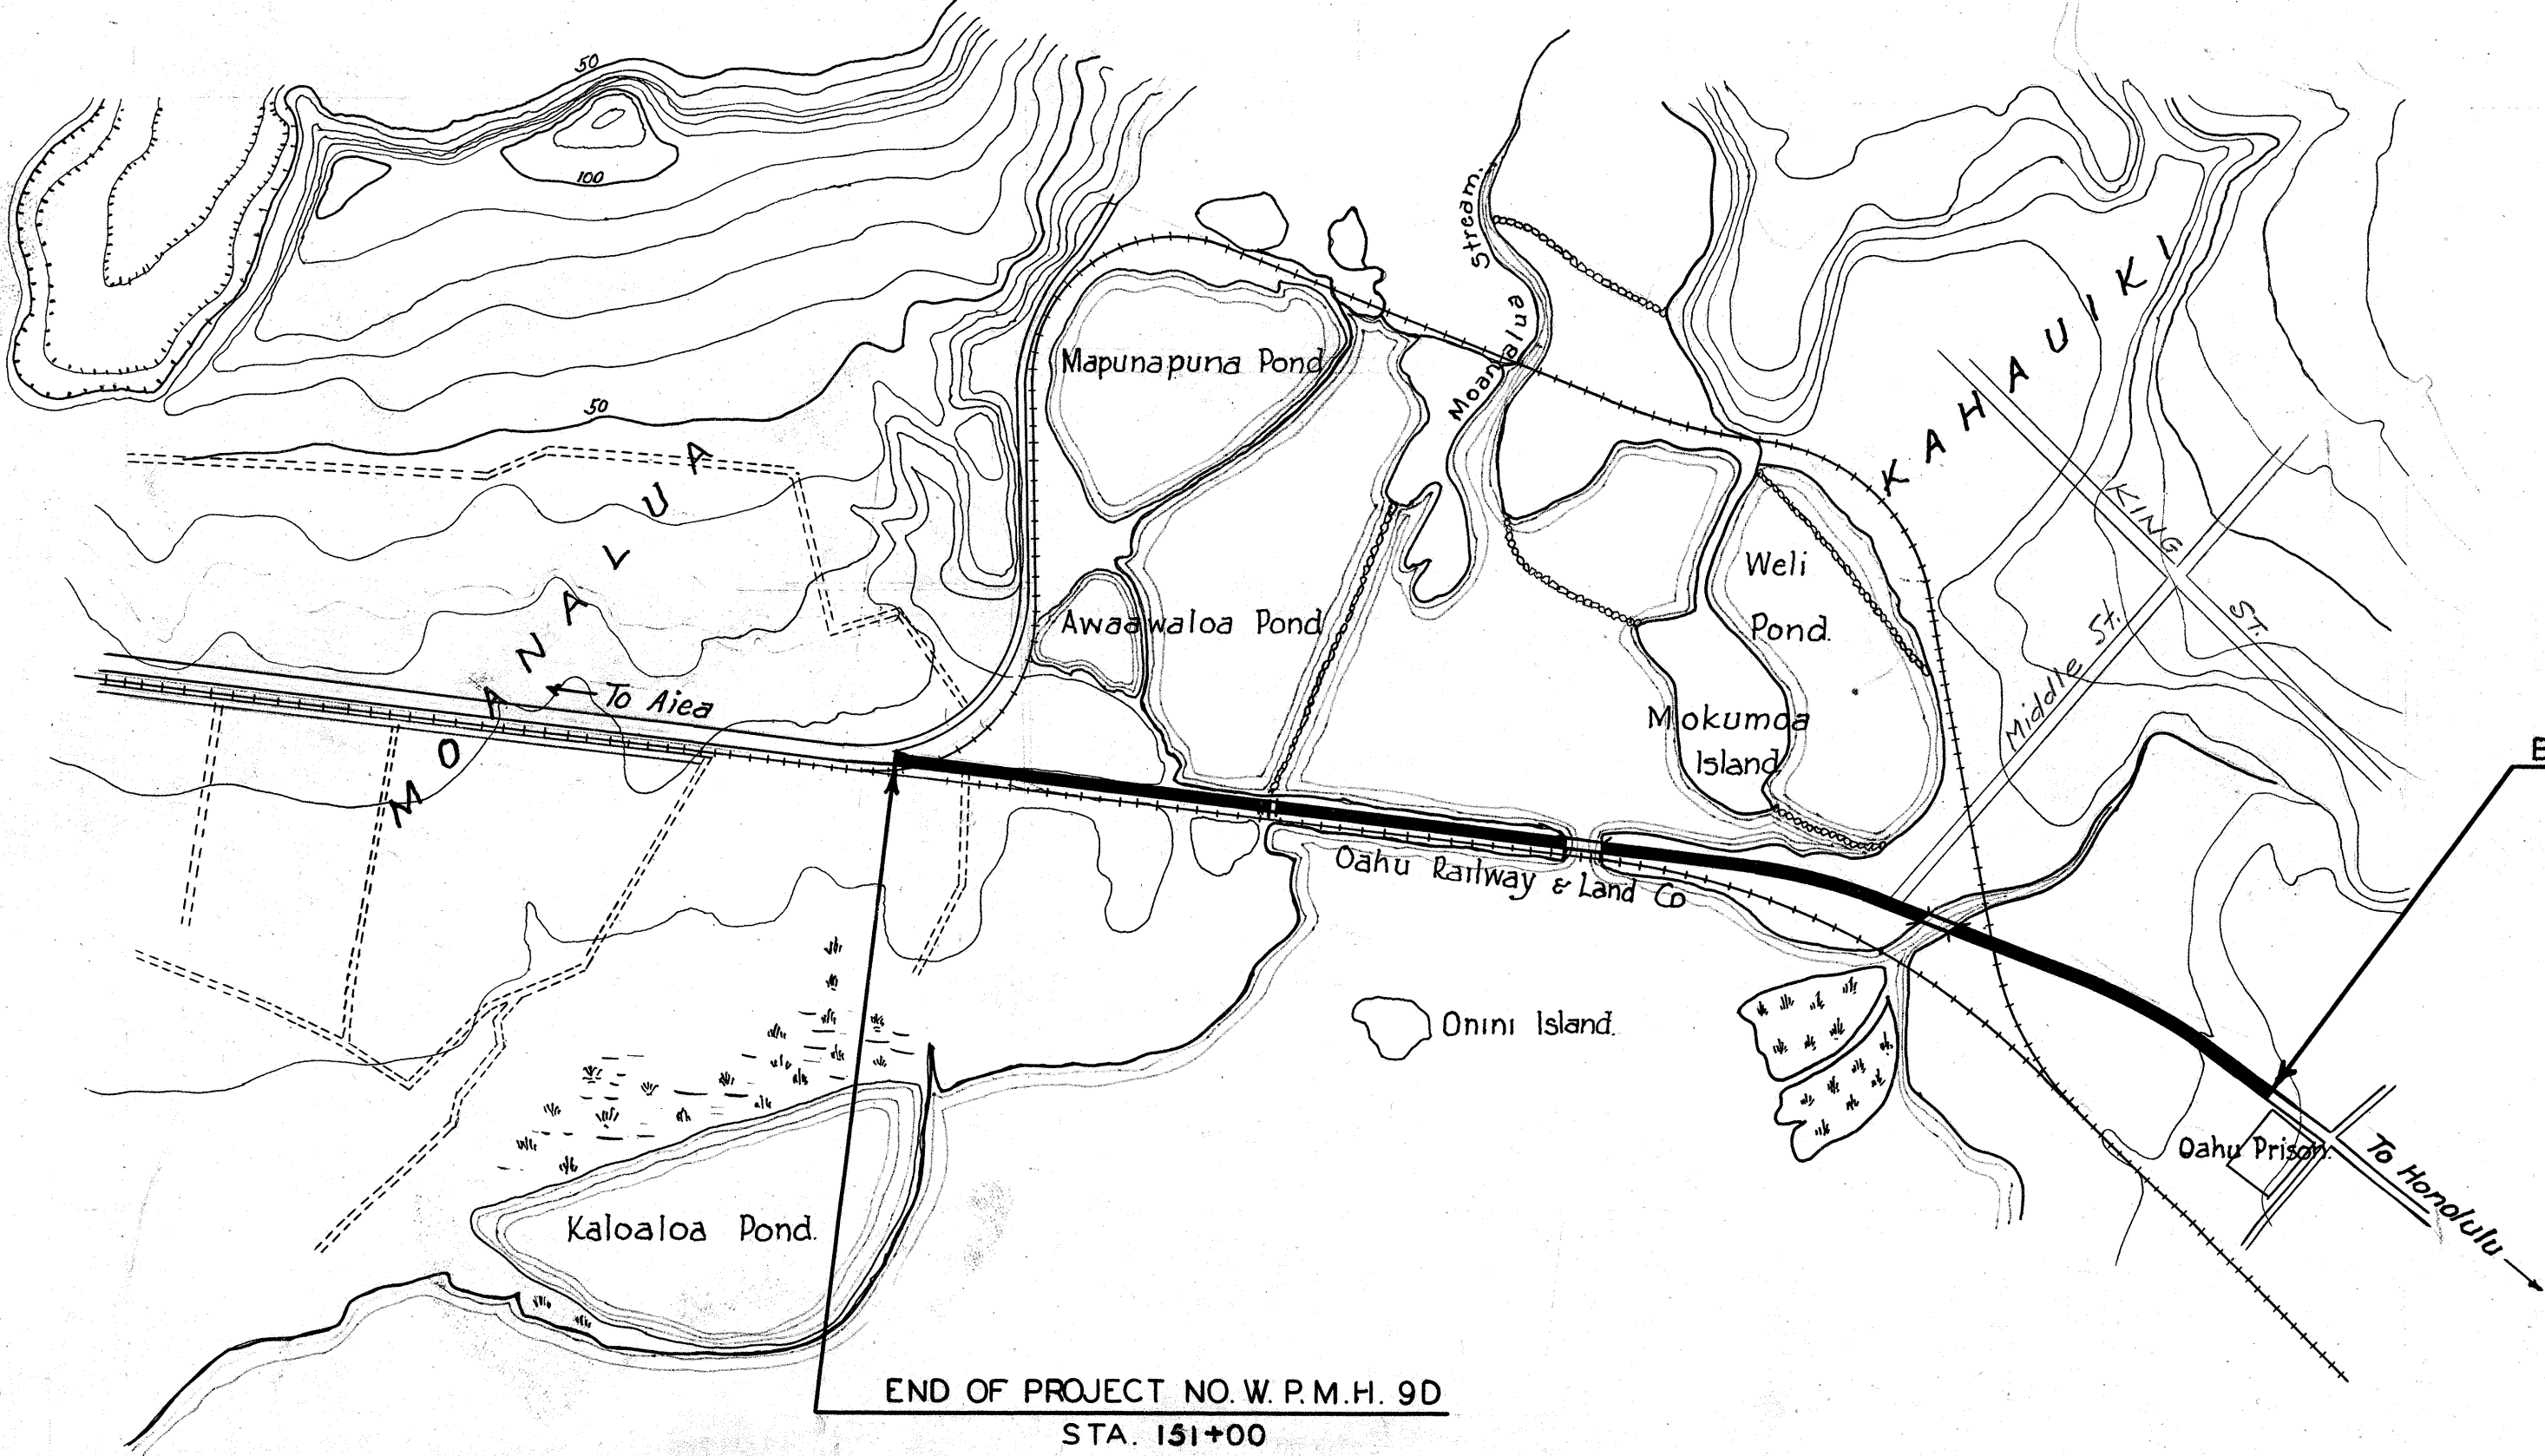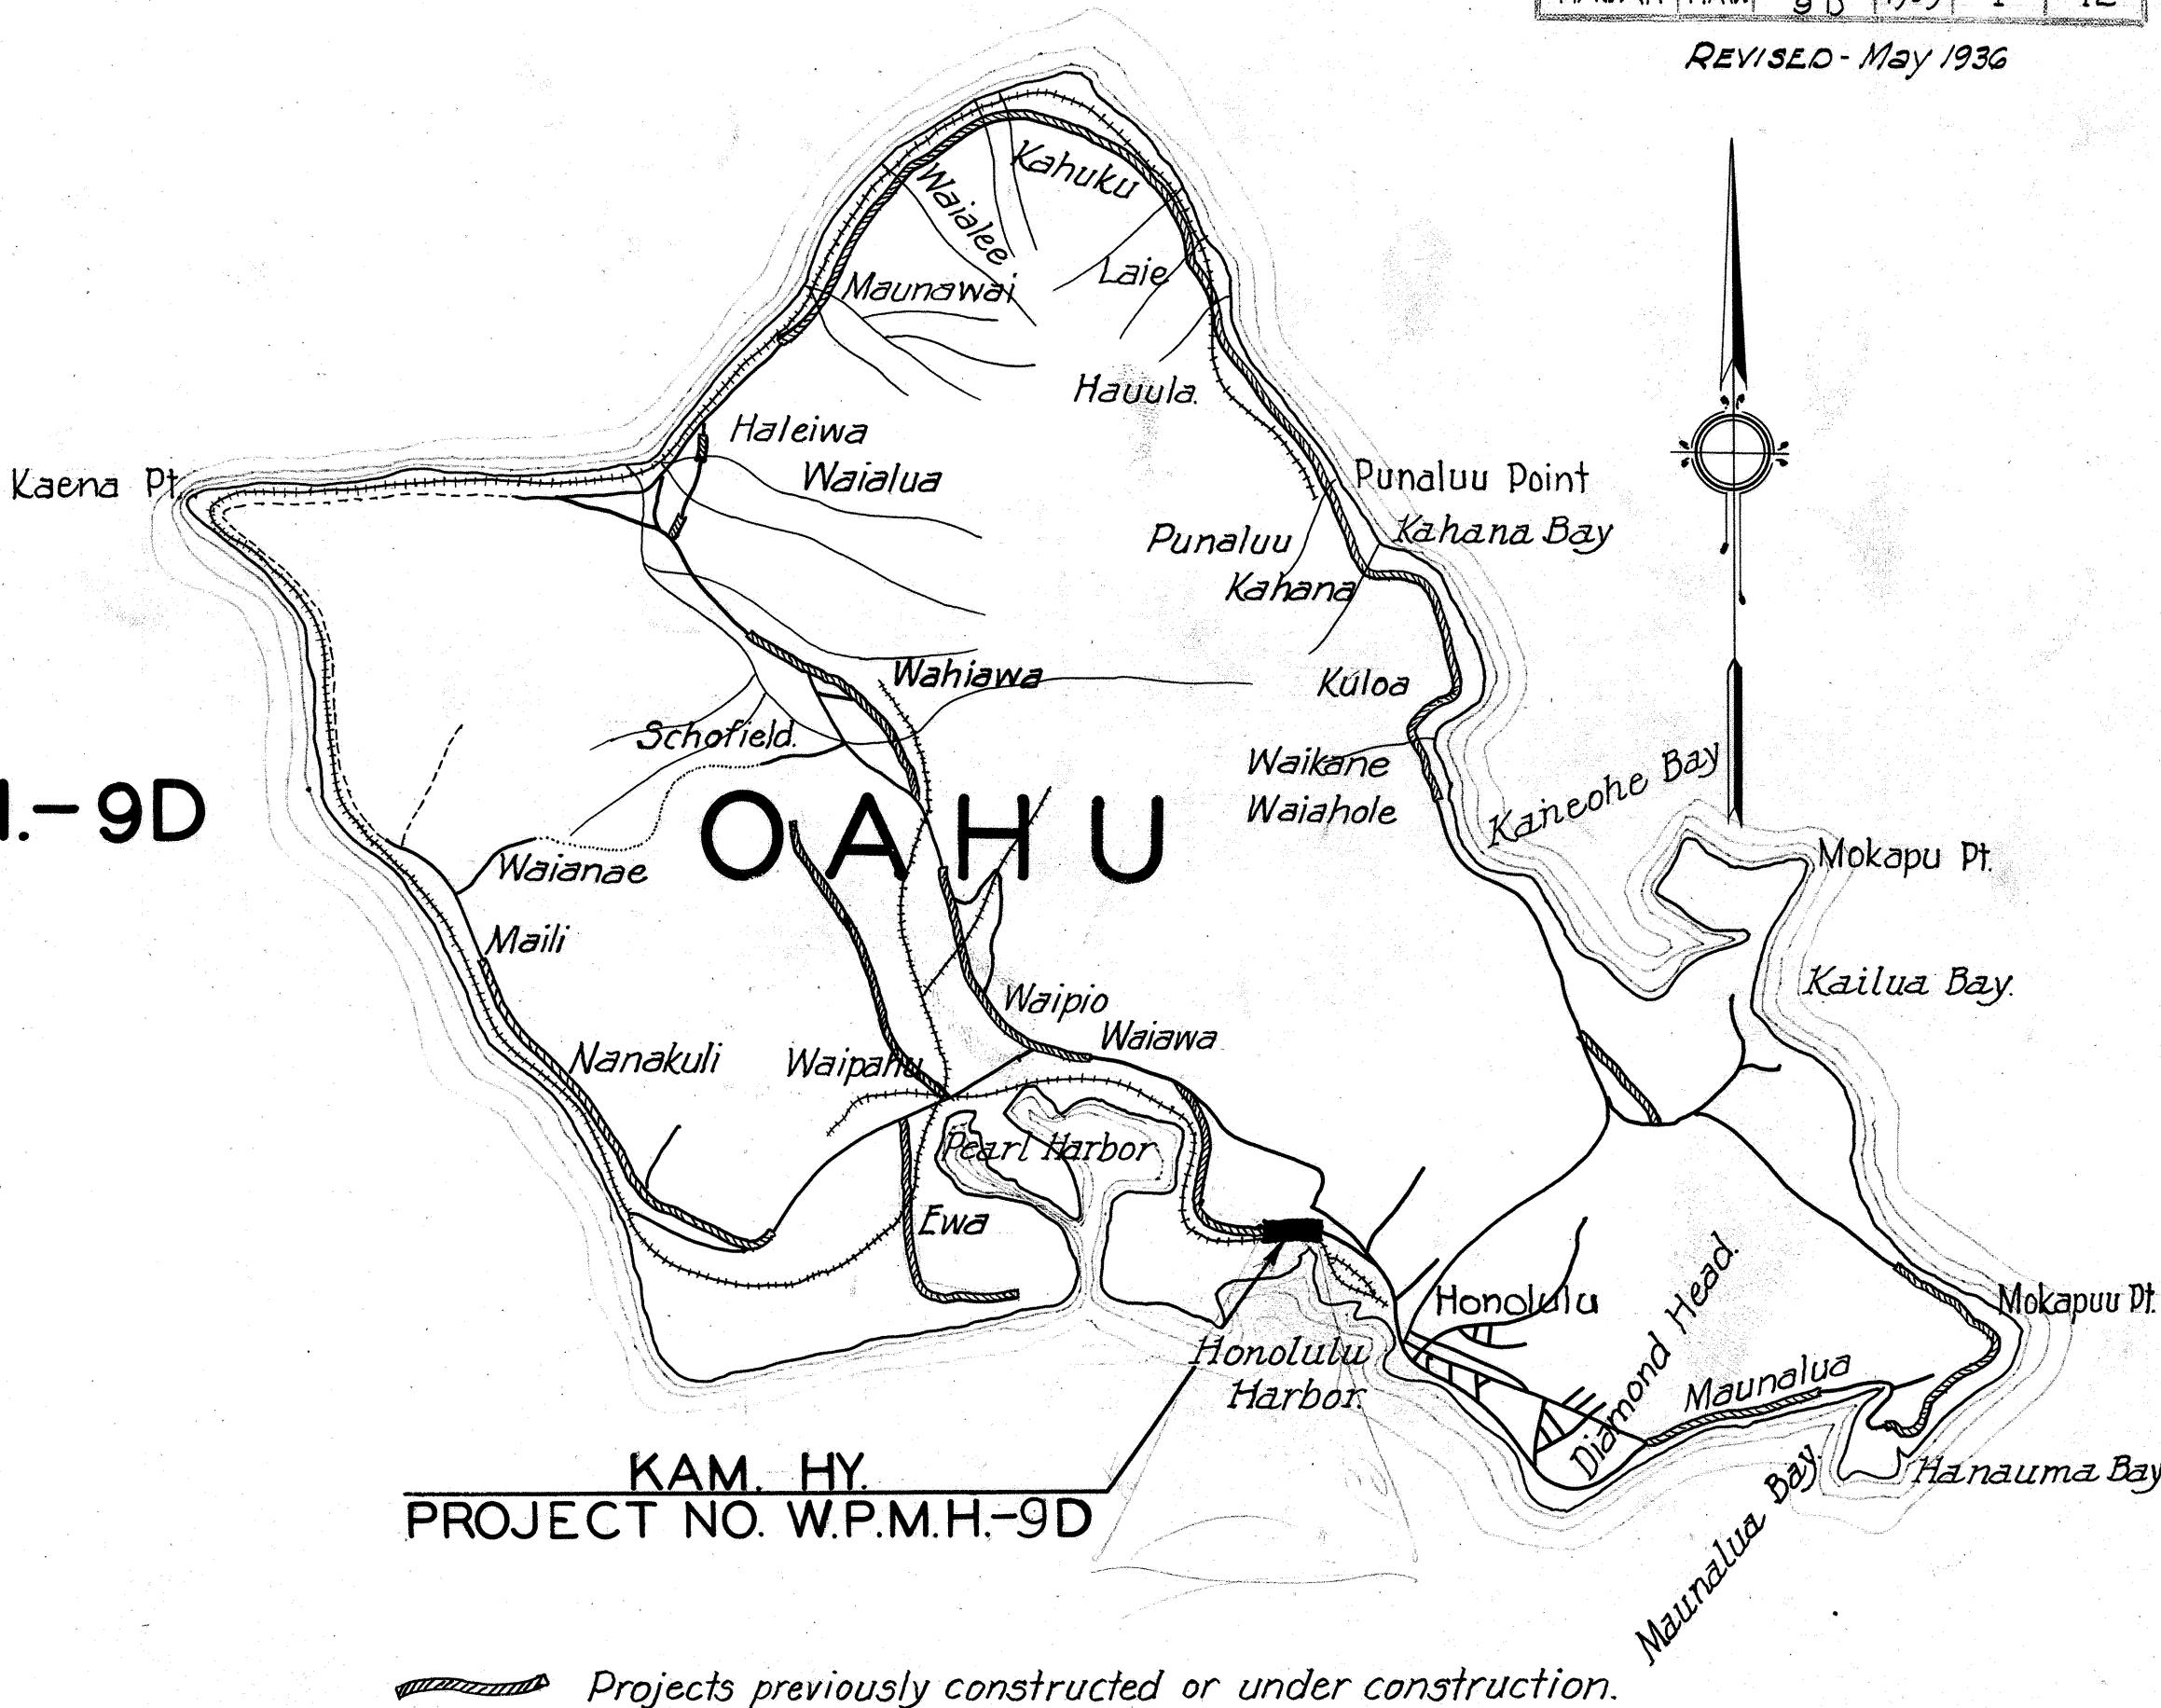

GROSS LENGTH 1.326 MI.
BRIDGES & CULVERT 0.071 MI. (Exception)
NET LENGTH OF PROJ. 1.255 MI.

SCALE 1:10000

LAYOUT OF PROJECT

APPROVED
Louis O. O'Neil
DATE Nov 16, 1935
TERRITORIAL HIGHWAY ENGINEER

RECOMMENDED FOR APPROVAL

PRINCIPAL HIGHWAY ENGR. (BUREAU OF PUB. ROADS)

RECOMMENDED FOR APPROVAL

CHIEF ENGR. (BUREAU OF PUB. ROADS)

APPROVED

DIRECTOR (BUREAU OF PUB. ROADS)

DESIGNED BY HHC
CHECKED BY HHC
DATE Oct 1, 1935

Revised By J.C.M. & RES. May 7, 1936