


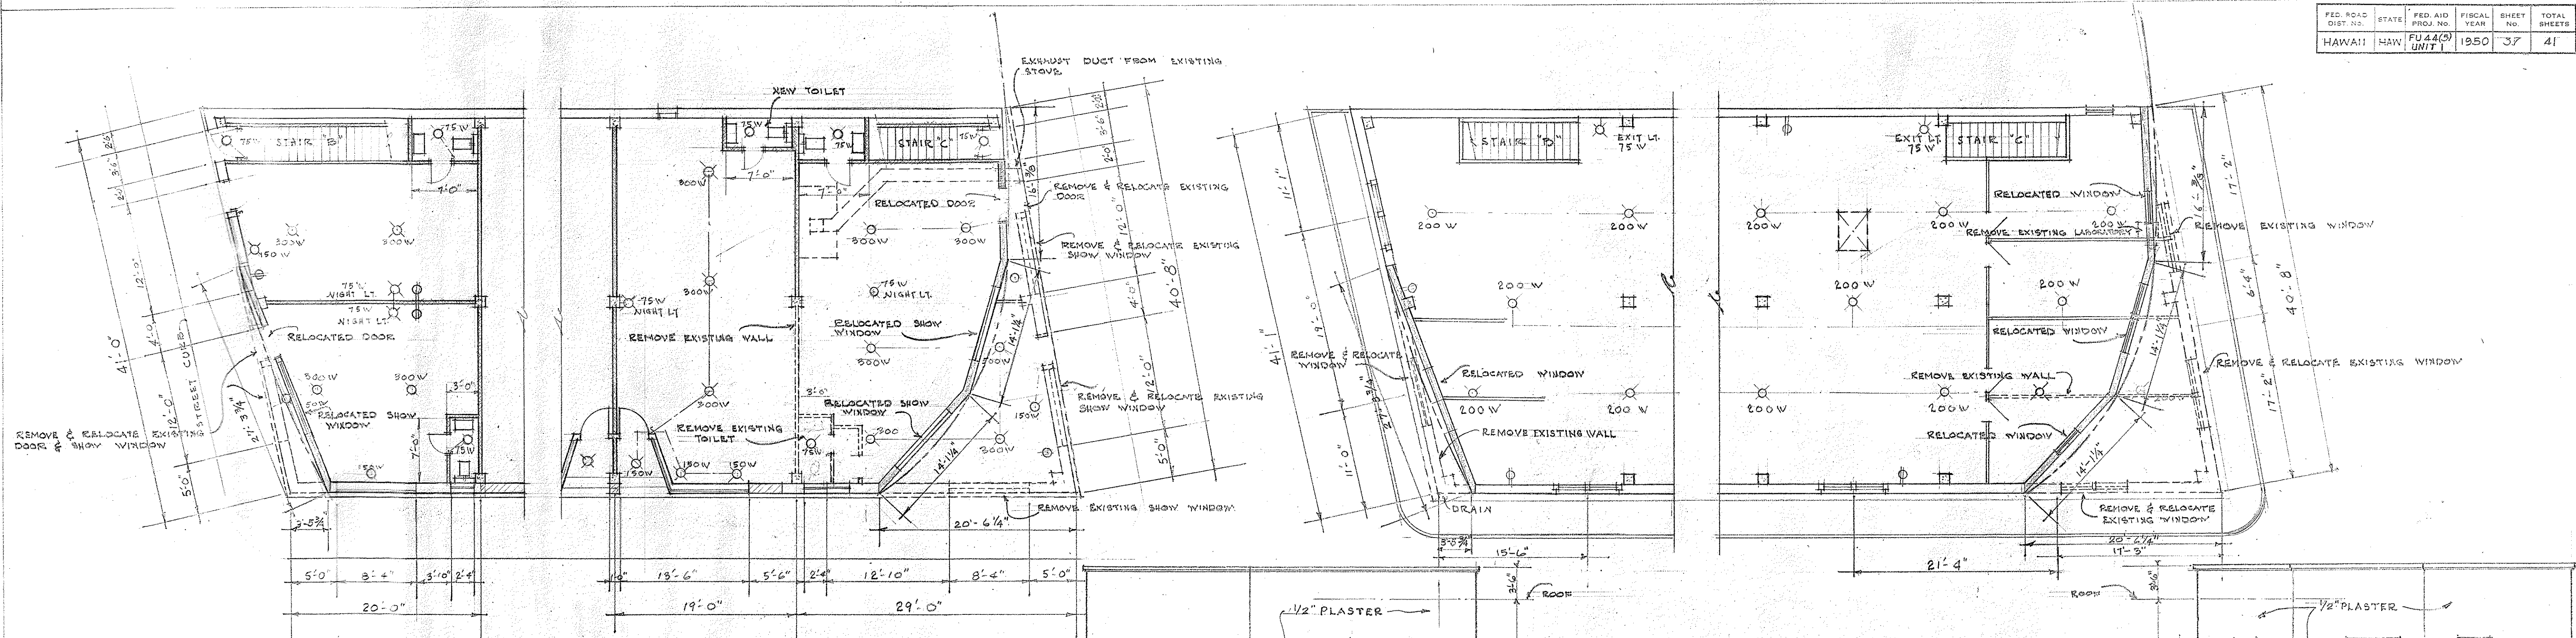

FIRST FLOOR
1/8" SCALE

SECOND FLOOR
1/8" SCALE

MAUNAKEA ST. ELEVATION
1/8" SCALE

SMITH ST. ELEVATION
1/8" SCALE

FOUNDATION PLAN
1/8" SCALE

SECOND FLOOR FRAMING
1/8" SCALE

- LEGEND
- EXISTING WORK TO BE REMOVED
 - EXISTING WORK TO REMAIN
 - NEW WORK

APPROVED BY _____
PROJECT ENGINEER

TERRITORIAL HIGHWAY DEPARTMENT
TERRITORY OF HAWAII
HONOLULU-PEARL HARBOR ROAD
QUEEN ST. SECTION
FED AID URBAN-PROJ. NO. FU 44(5)
ALTERATIONS & ADDITIONS
TO ESQUIRE BLDG
HONOLULU T.H. SHEET 1 OF 2

FED. ROAD DIST. NO.	STATE	FED. AID PROJ. NO.	FISCAL YEAR	SHEET NO.	TOTAL SHEETS
HAWAII	HAW.	FU 44(5)	1950	38	41

GIRDER SCHEDULE


Mark	Member	Location	Size	Span	Reinf.	No. Bent	No. Straight	3" Strips	Minimum Spacing
RG1	Girder	Roof	12x18	11-0	4- $\frac{5}{8}$ "	2	2	9	9"
RG2	"	"	"	14-0	"	2	2	12	9"
RG3	"	"	"	12-0	"	2	2	10	9"
RG4	"	"	12x24	18-0	4- $\frac{5}{8}$ "	2	2	22	6"
2G1	"	2nd Fl.	"	11-0	"	2	2	9	6"
2G2	"	"	"	14-0	"	2	2	12	6"
2G3	"	"	"	12-0	"	2	2	10	6"
2G4	"	"	12x32	18-0	4-1 $\frac{1}{2}$ "	2	2	22	4"
1G1	"	1st Fl.	8x4-6	11-0	4- $\frac{5}{8}$ "	-	4 cont.	10	12"
1G2	"	"	"	14-0	"	-	"	13	12"
1G3	"	"	"	12-0	"	-	"	11	12"
1G4	"	"	"	18-0	"	-	"	17	12"

COLUMN SCHEDULE


1	Column	Between 2nd Fl. & Roof	12x12	-	4- $\frac{5}{8}$ "	-	-	3" ties 12" o.c.	-
2	"	"	"	-	"	-	-	"	-
3	"	"	"	-	"	-	-	"	-
4	"	"	"	-	"	-	-	"	-
5	"	"	"	-	"	-	-	"	-
6	"	"	"	-	"	-	-	"	-
1	"	Between 1st & 2nd Floor	15x15	-	4- $\frac{5}{8}$ "	-	-	"	-
2	"	"	"	-	"	-	-	"	-
3	"	"	"	-	"	-	-	"	-
4	"	"	"	-	"	-	-	"	-
5	"	"	"	-	"	-	-	"	-
6	"	"	"	-	"	-	-	"	-

FOOTING SCHEDULE


1	Footing	See Plan	3-6x3-6	-	3" o.c. both ways all bars hooked at ends	-	-	-	-
2	"	"	See Plan	-	"	-	-	-	-
3	"	"	"	-	"	-	-	-	-
4	"	"	"	-	"	-	-	-	-
5	"	"	"	-	"	-	-	-	-
6	"	"	3-6x5-6	-	"	-	-	-	-

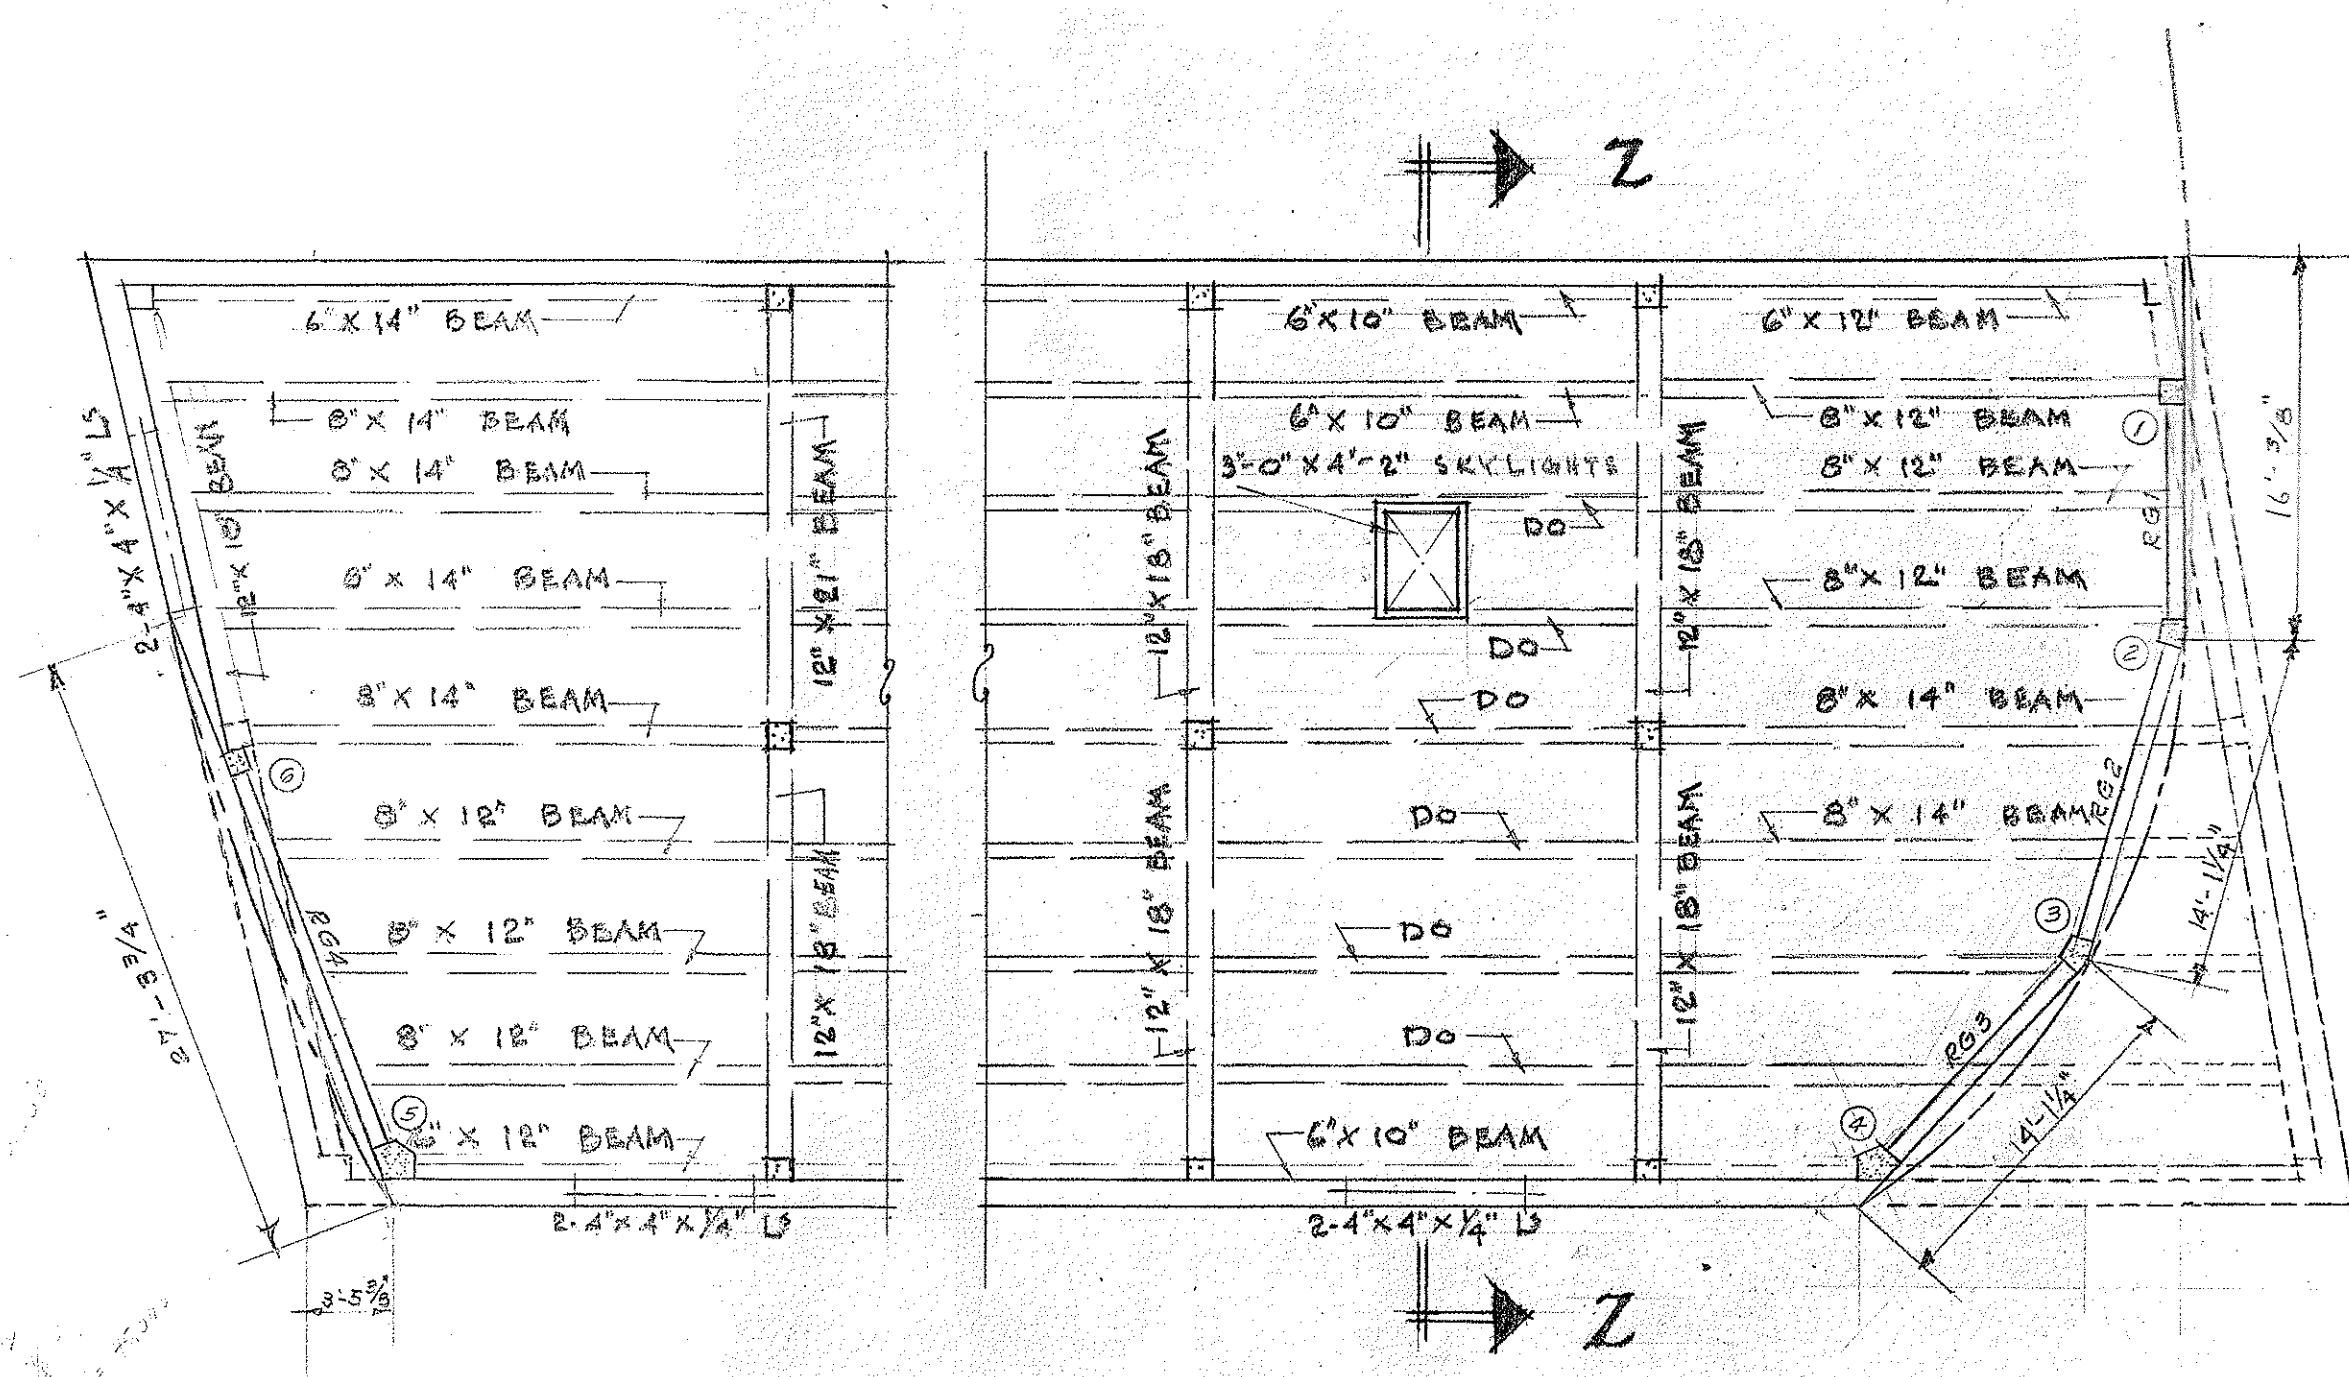


ROOF FRAMING PLAN
SCALE 1/8" = 1'-0"

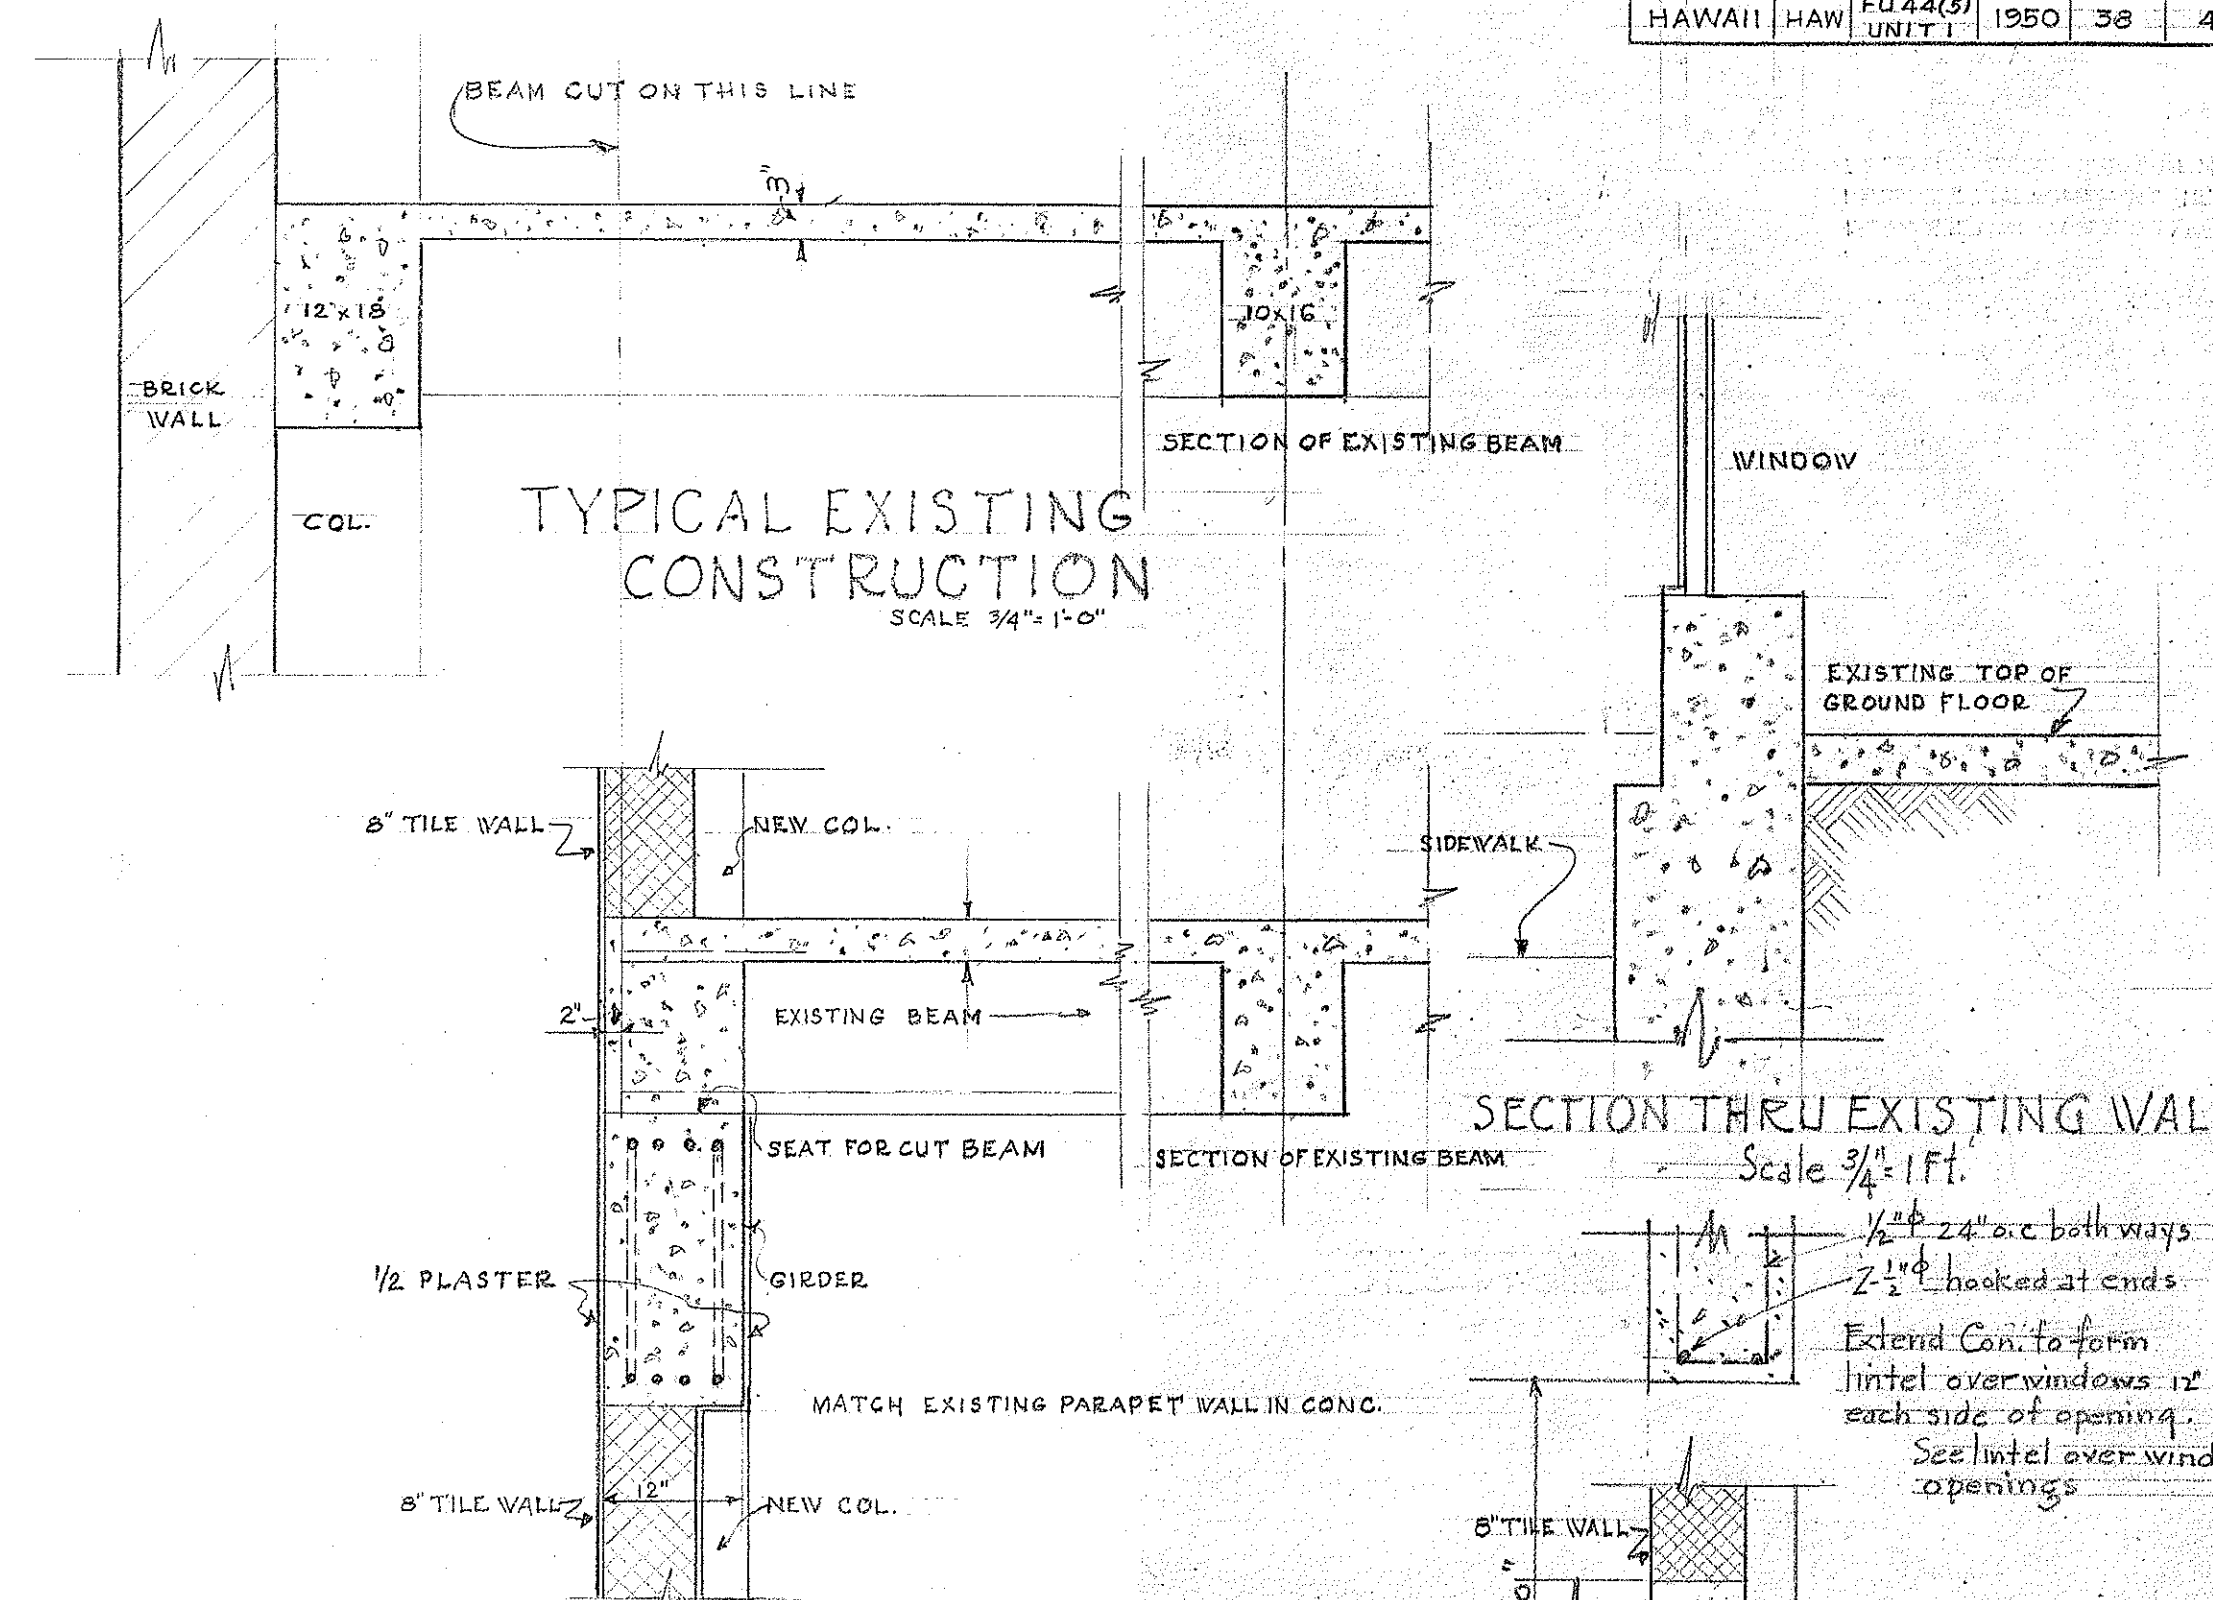


TYPICAL NEW CONSTRUCTION
SCALE 3/4" = 1'-0"
BOTH AT 2ND FLOOR & ROOF

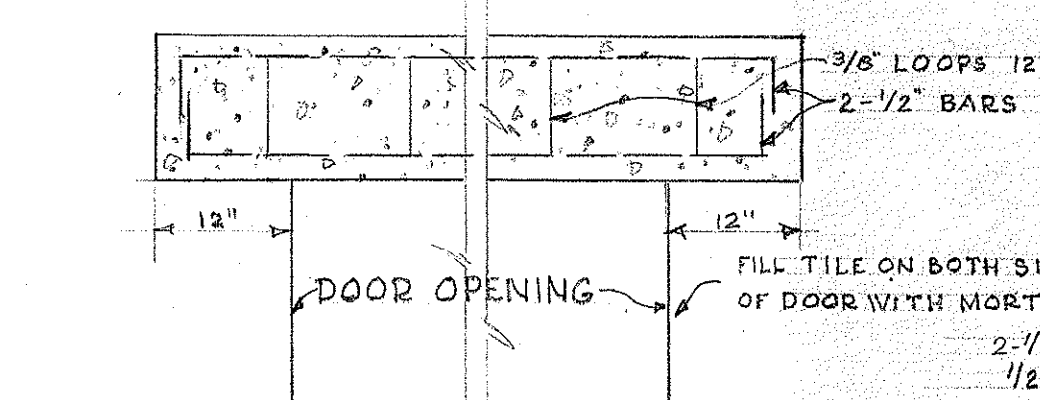


TYPICAL CONCRETE LINTEL
OVER DOOR OPENING
SCALE 3/4" = 1'-0"

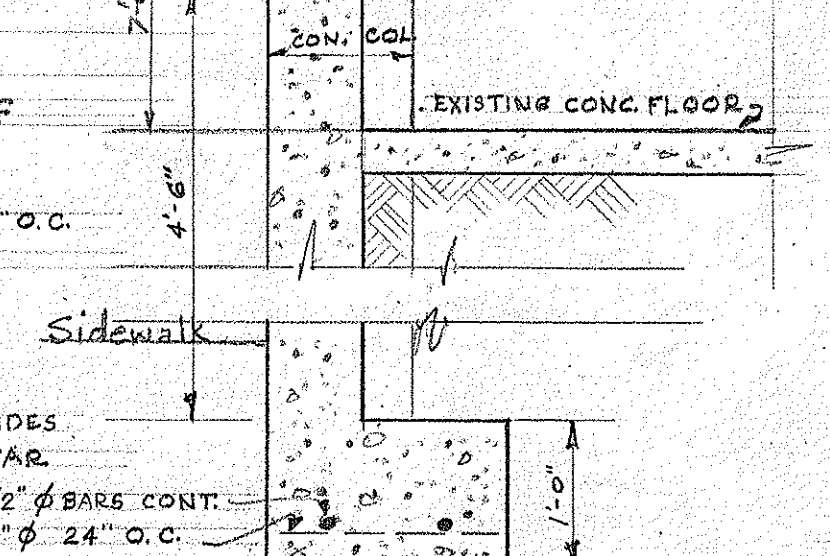

TYPICAL CURTAIN WALL & FOOTING
SCALE 3/4" = 1'-0"

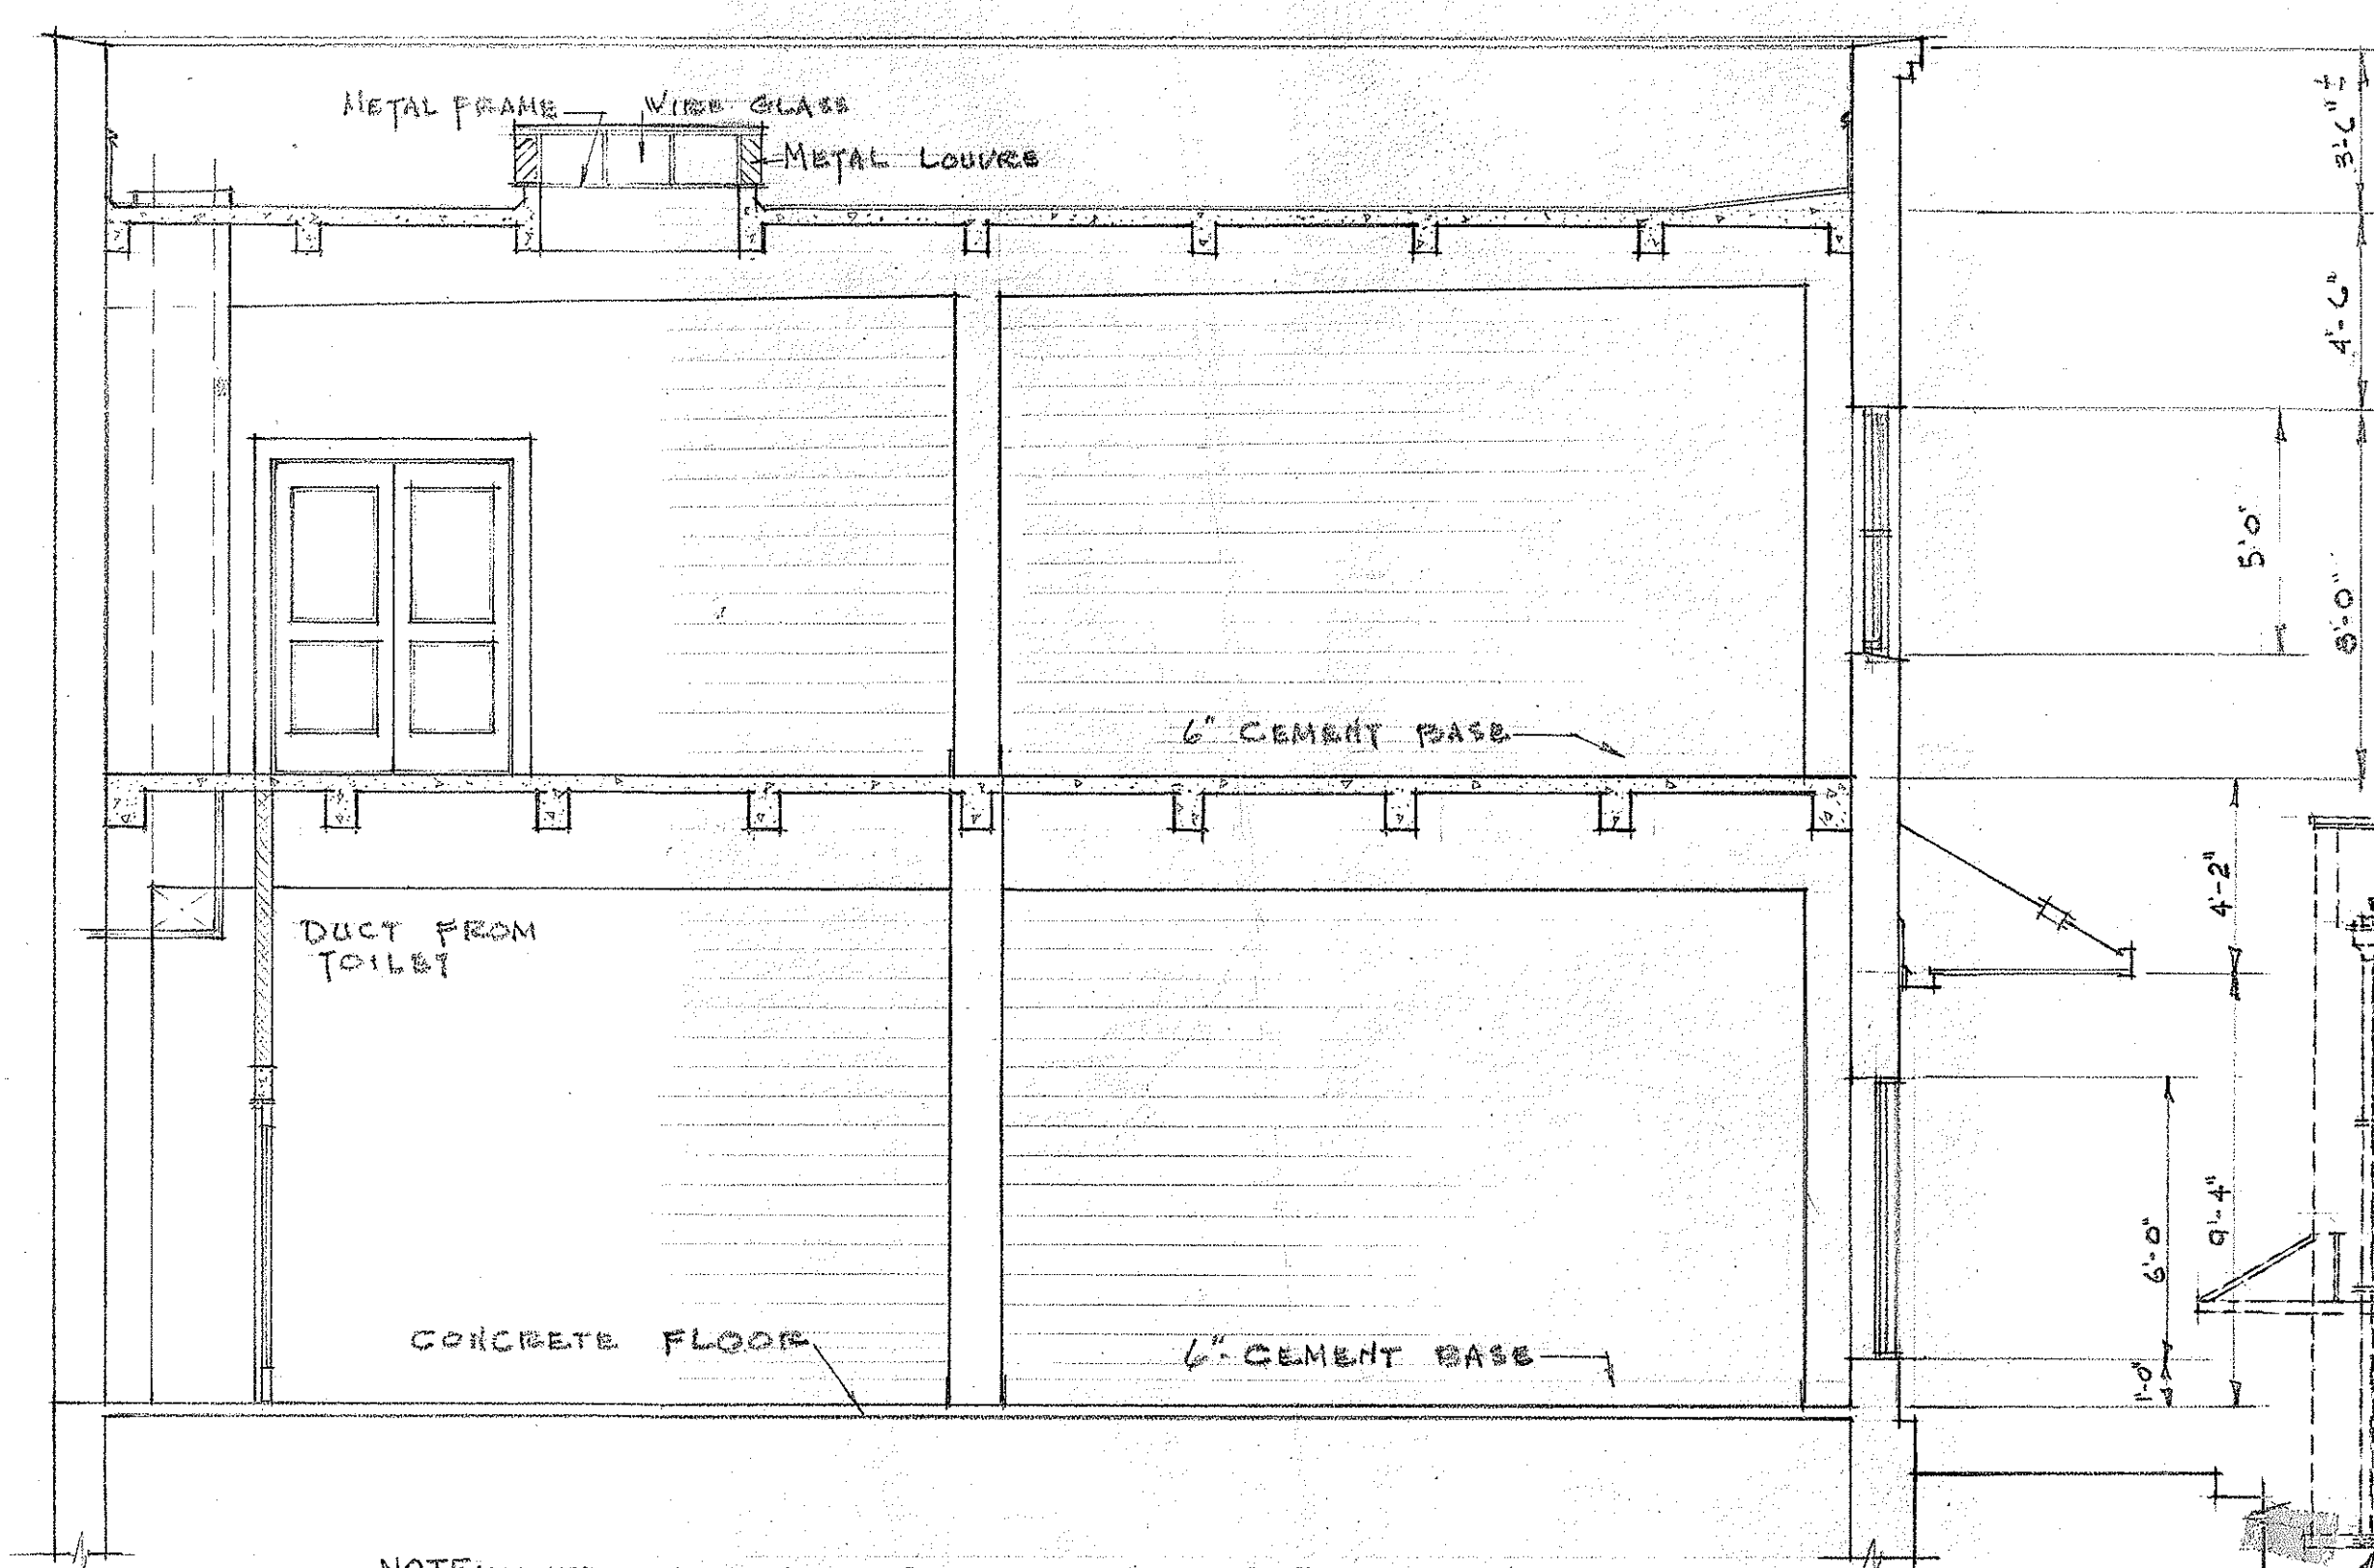

EXISTING SECTION Z-Z
SCALE 1/4" = 1'-0"

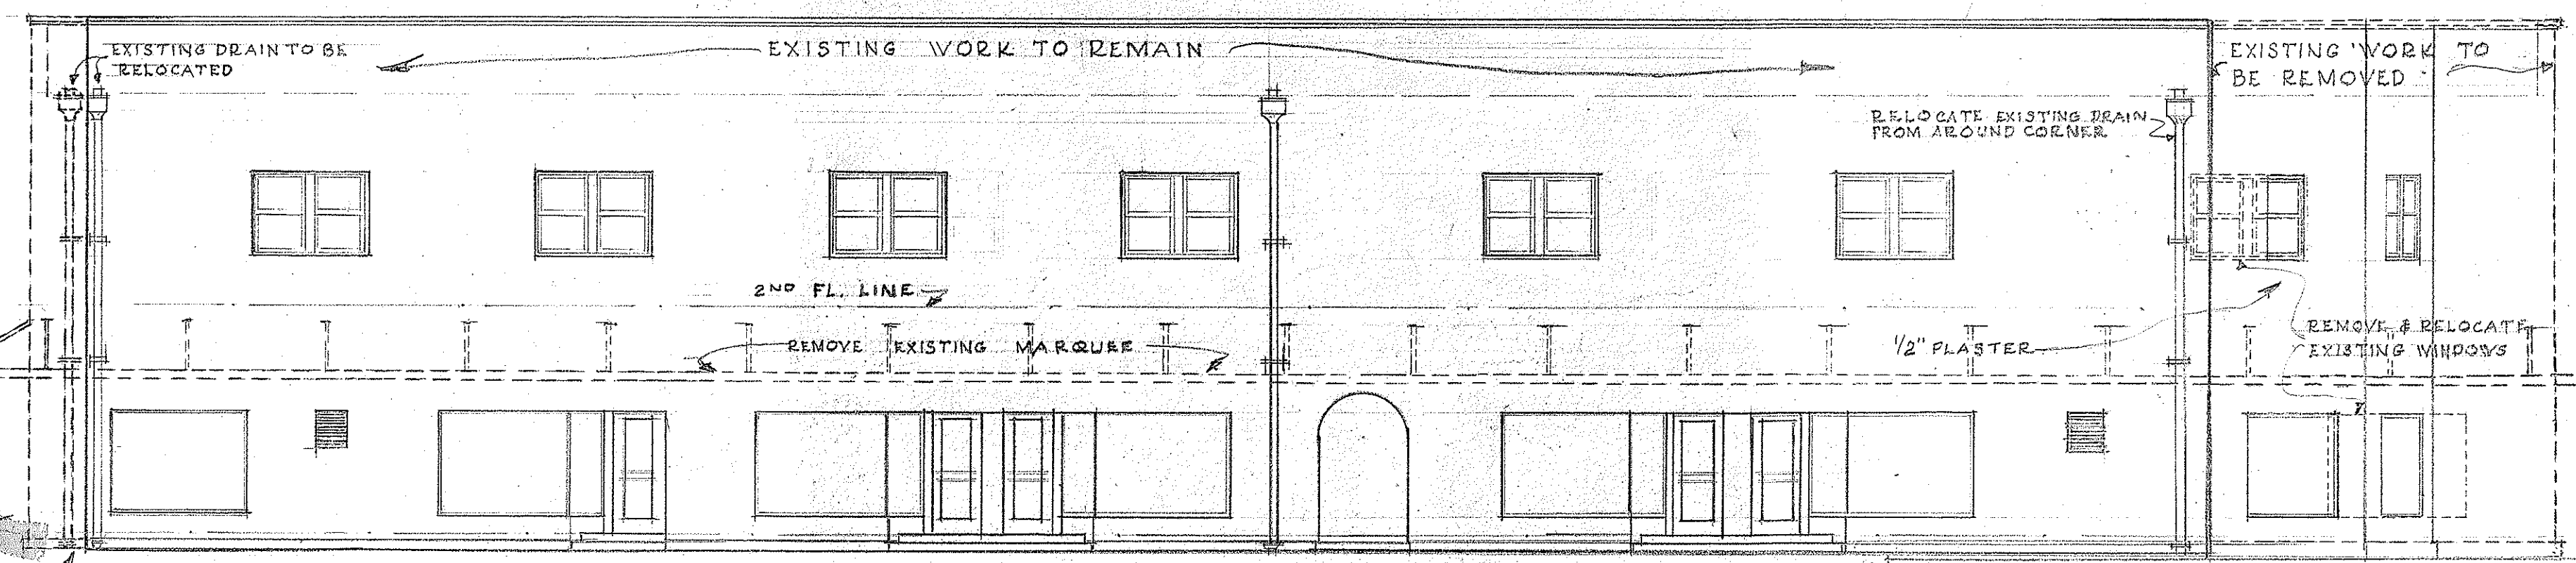

FRONT ELEVATION
SCALE 1/8" = 1'-0"

NOTE: ALL NEW ALTERATION WORK SHALL CONFORM TO THIS SECTION.

TERRITORIAL HIGHWAY DEPARTMENT
TERRITORY OF HAWAII
HONOLULU-PEARL HARBOR ROAD
QUEEN ST. SECTION
FED. AID URBAN PROJ. NO. FU 44(5)
ALTERATIONS & ADDITIONS
TO THE ESQUIRE BUILDING
HONOLULU TH.
SHEET 2 OF 2