


MATCH LINE - SEE INSERT

Kilihaui St Sta. 10+00  
City & County Survey Monument  
N 62° 53' 02" E  
532607.75

Kilihaui St Sta. 19+34.20  
City & County Survey Monument  
N 62° 53' 02" E  
532630.41

| FED. ROAD DIST. NO. | STATE | FED. AID PROJ. NO. | FISCAL YEAR | SHEET NO. | TOTAL SHEETS |
|---------------------|-------|--------------------|-------------|-----------|--------------|
| HAWAII              | HAW.  | I-HI-1(128)17      | 1975        | 50        | 78           |

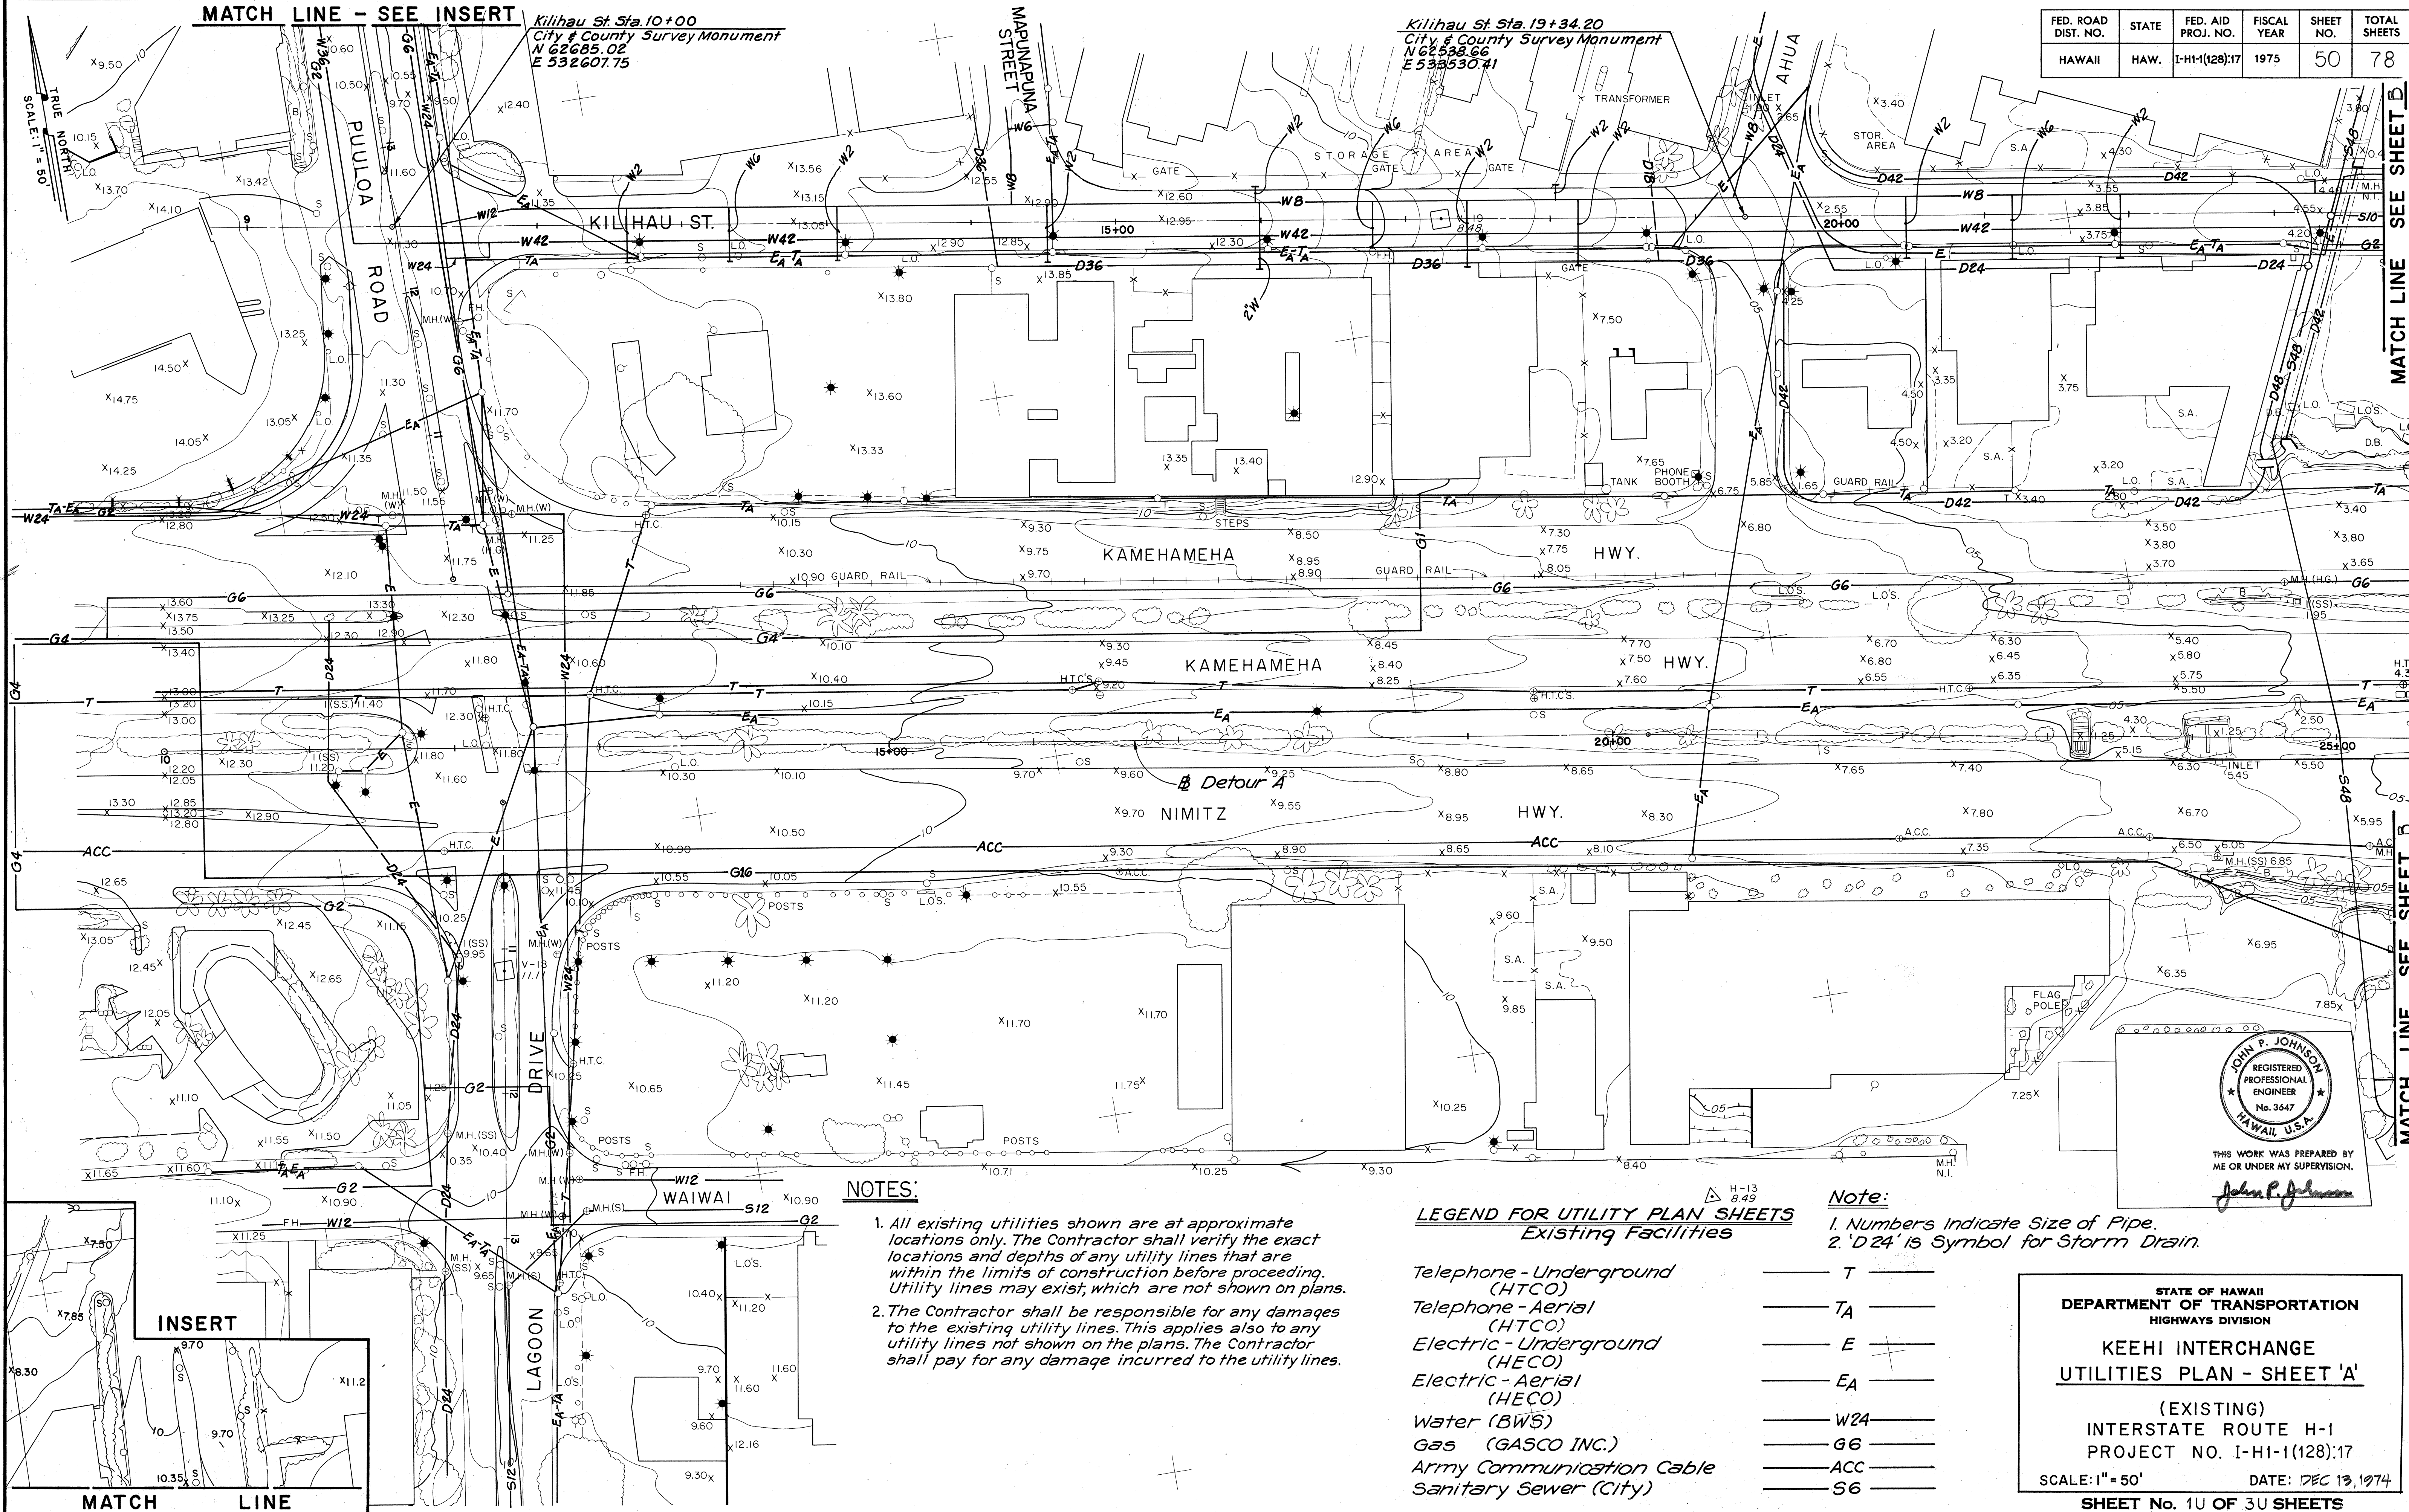

MATCH LINE SEE SHEET B

|                   |       |
|-------------------|-------|
| DATE              | ***** |
| SURVEY PLOTTED BY |       |
| DRAWN BY          |       |
| NOTED BY          |       |
| CHECKED BY        |       |
| ORIGINAL PLAN     |       |
| NOTE BOOK         |       |
| No.               |       |

INSERT

NOTES:


1. All existing utilities shown are at approximate locations only. The Contractor shall verify the exact locations and depths of any utility lines that are within the limits of construction before proceeding. Utility lines may exist, which are not shown on plans.
2. The Contractor shall be responsible for any damages to the existing utility lines. This applies also to any utility lines not shown on the plans. The Contractor shall pay for any damage incurred to the utility lines.

LEGEND FOR UTILITY PLAN SHEETS  
Existing Facilities

|                                |     |
|--------------------------------|-----|
| Telephone - Underground (HTCO) | T   |
| Telephone - Aerial (HTCO)      | TA  |
| Electric - Underground (HECO)  | E   |
| Electric - Aerial (HECO)       | EA  |
| Water (BWS)                    | W24 |
| Gas (GASCO INC.)               | G6  |
| Army Communication Cable       | ACC |
| Sanitary Sewer (City)          | S6  |

Note:

1. Numbers Indicate Size of Pipe.
2. 'D 24' is Symbol for Storm Drain.

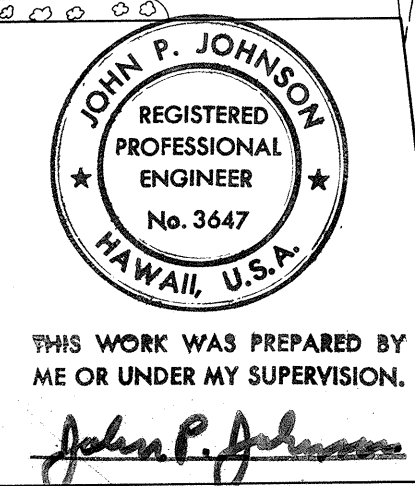

STATE OF HAWAII  
DEPARTMENT OF TRANSPORTATION  
HIGHWAYS DIVISION

KEEHI INTERCHANGE  
UTILITIES PLAN - SHEET 'A'


(EXISTING)  
INTERSTATE ROUTE H-1  
PROJECT NO. I-HI-1(128)17

SCALE: 1" = 50' DATE: DEC 13, 1974  
SHEET No. 10 OF 30 SHEETS




State Access Road  
# POT Sta 27+50.00  
N 62°36'39"  
E 53°54'44.29"

State Access Road  
# PT Sta 18+28.40

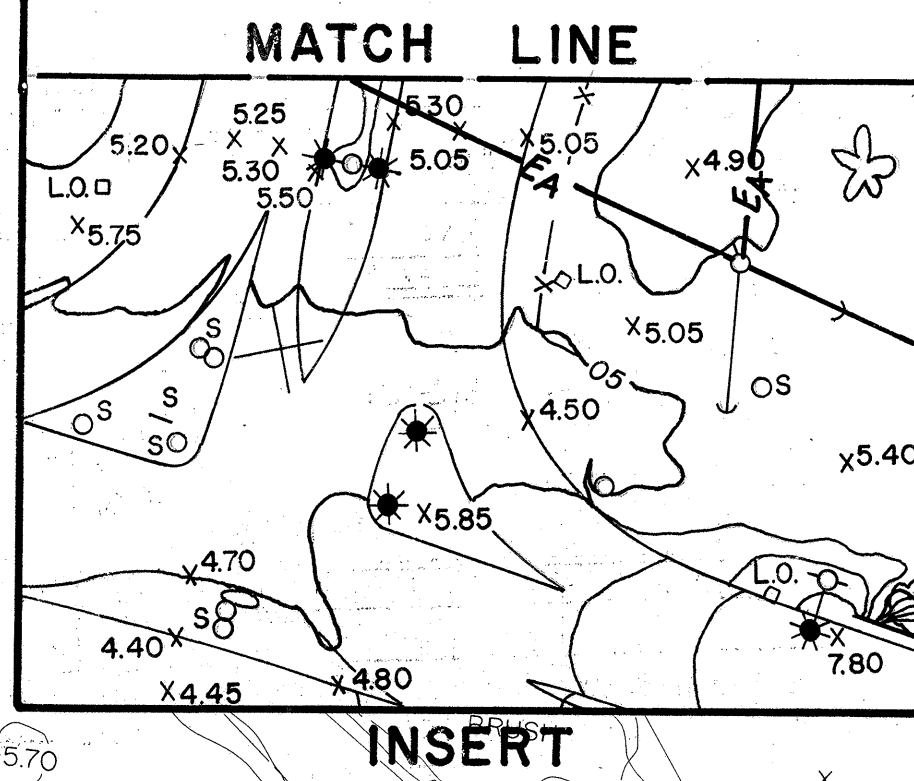

| FED. ROAD DIST. NO. | STATE | FED. AID PROJ. NO. | FISCAL YEAR | SHEET NO. | TOTAL SHEETS |
|---------------------|-------|--------------------|-------------|-----------|--------------|
| HAWAII              | HAW.  | I-H1-1(128)17      | 1975        | 52        | 78           |

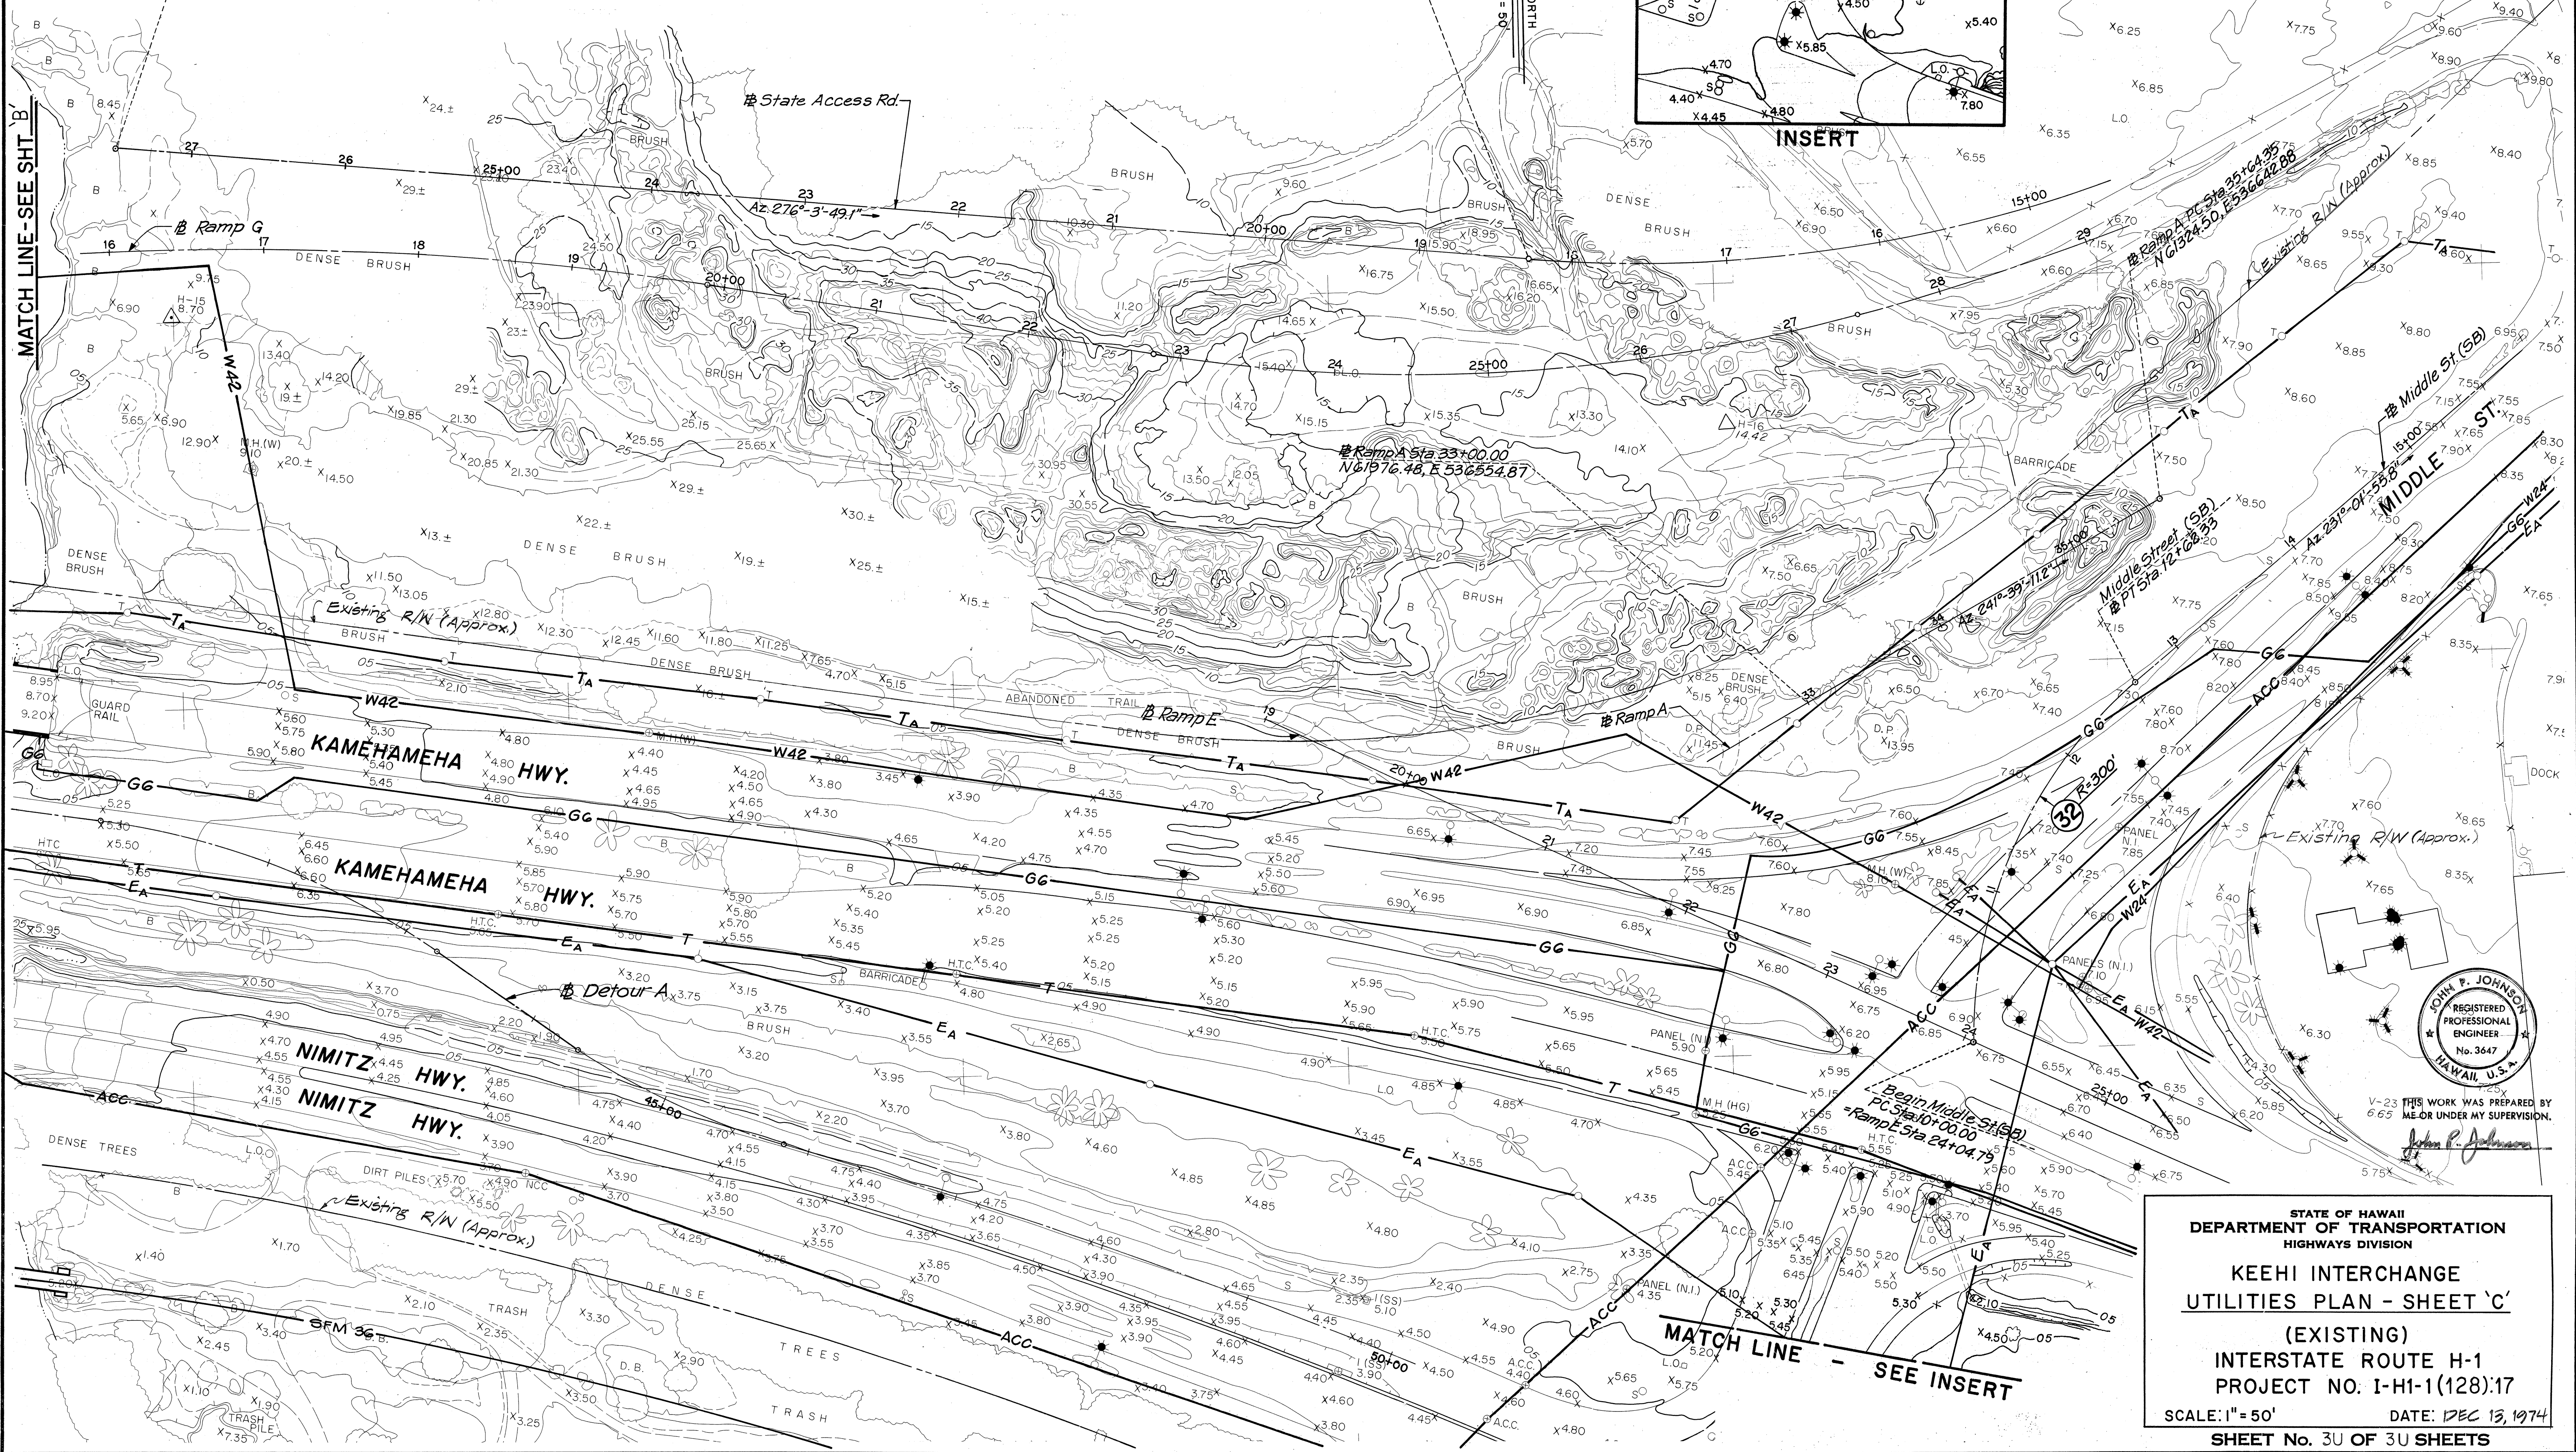

DATE: \_\_\_\_\_  
SURVEY PLOTTED BY: \_\_\_\_\_  
PLAN: \_\_\_\_\_  
TRACED BY: \_\_\_\_\_  
NOTE BOOK: \_\_\_\_\_  
QUANTITIES BY: \_\_\_\_\_  
CHECKED BY: \_\_\_\_\_  
No. \_\_\_\_\_

JOHN P. JOHNSON  
REGISTERED  
PROFESSIONAL  
ENGINEER  
No. 3647  
HAWAII, U.S.A.

V-23 THIS WORK WAS PREPARED BY  
ME OR UNDER MY SUPERVISION.  
John P. Johnson

STATE OF HAWAII  
DEPARTMENT OF TRANSPORTATION  
HIGHWAYS DIVISION  
  
KEEHI INTERCHANGE  
UTILITIES PLAN - SHEET 'C'  
(EXISTING)  
INTERSTATE ROUTE H-1  
PROJECT NO. I-H1-1(128)17  
SCALE: 1" = 50' DATE: DEC 13, 1974  
SHEET No. 30 OF 30 SHEETS