


FED. ROAD DIST. NO.	STATE	PROJ. NO.	FISCAL YEAR	SHEET NO.	TOTAL SHEETS
HAWAII	HAW.	92A-02-09M	2009	14	18

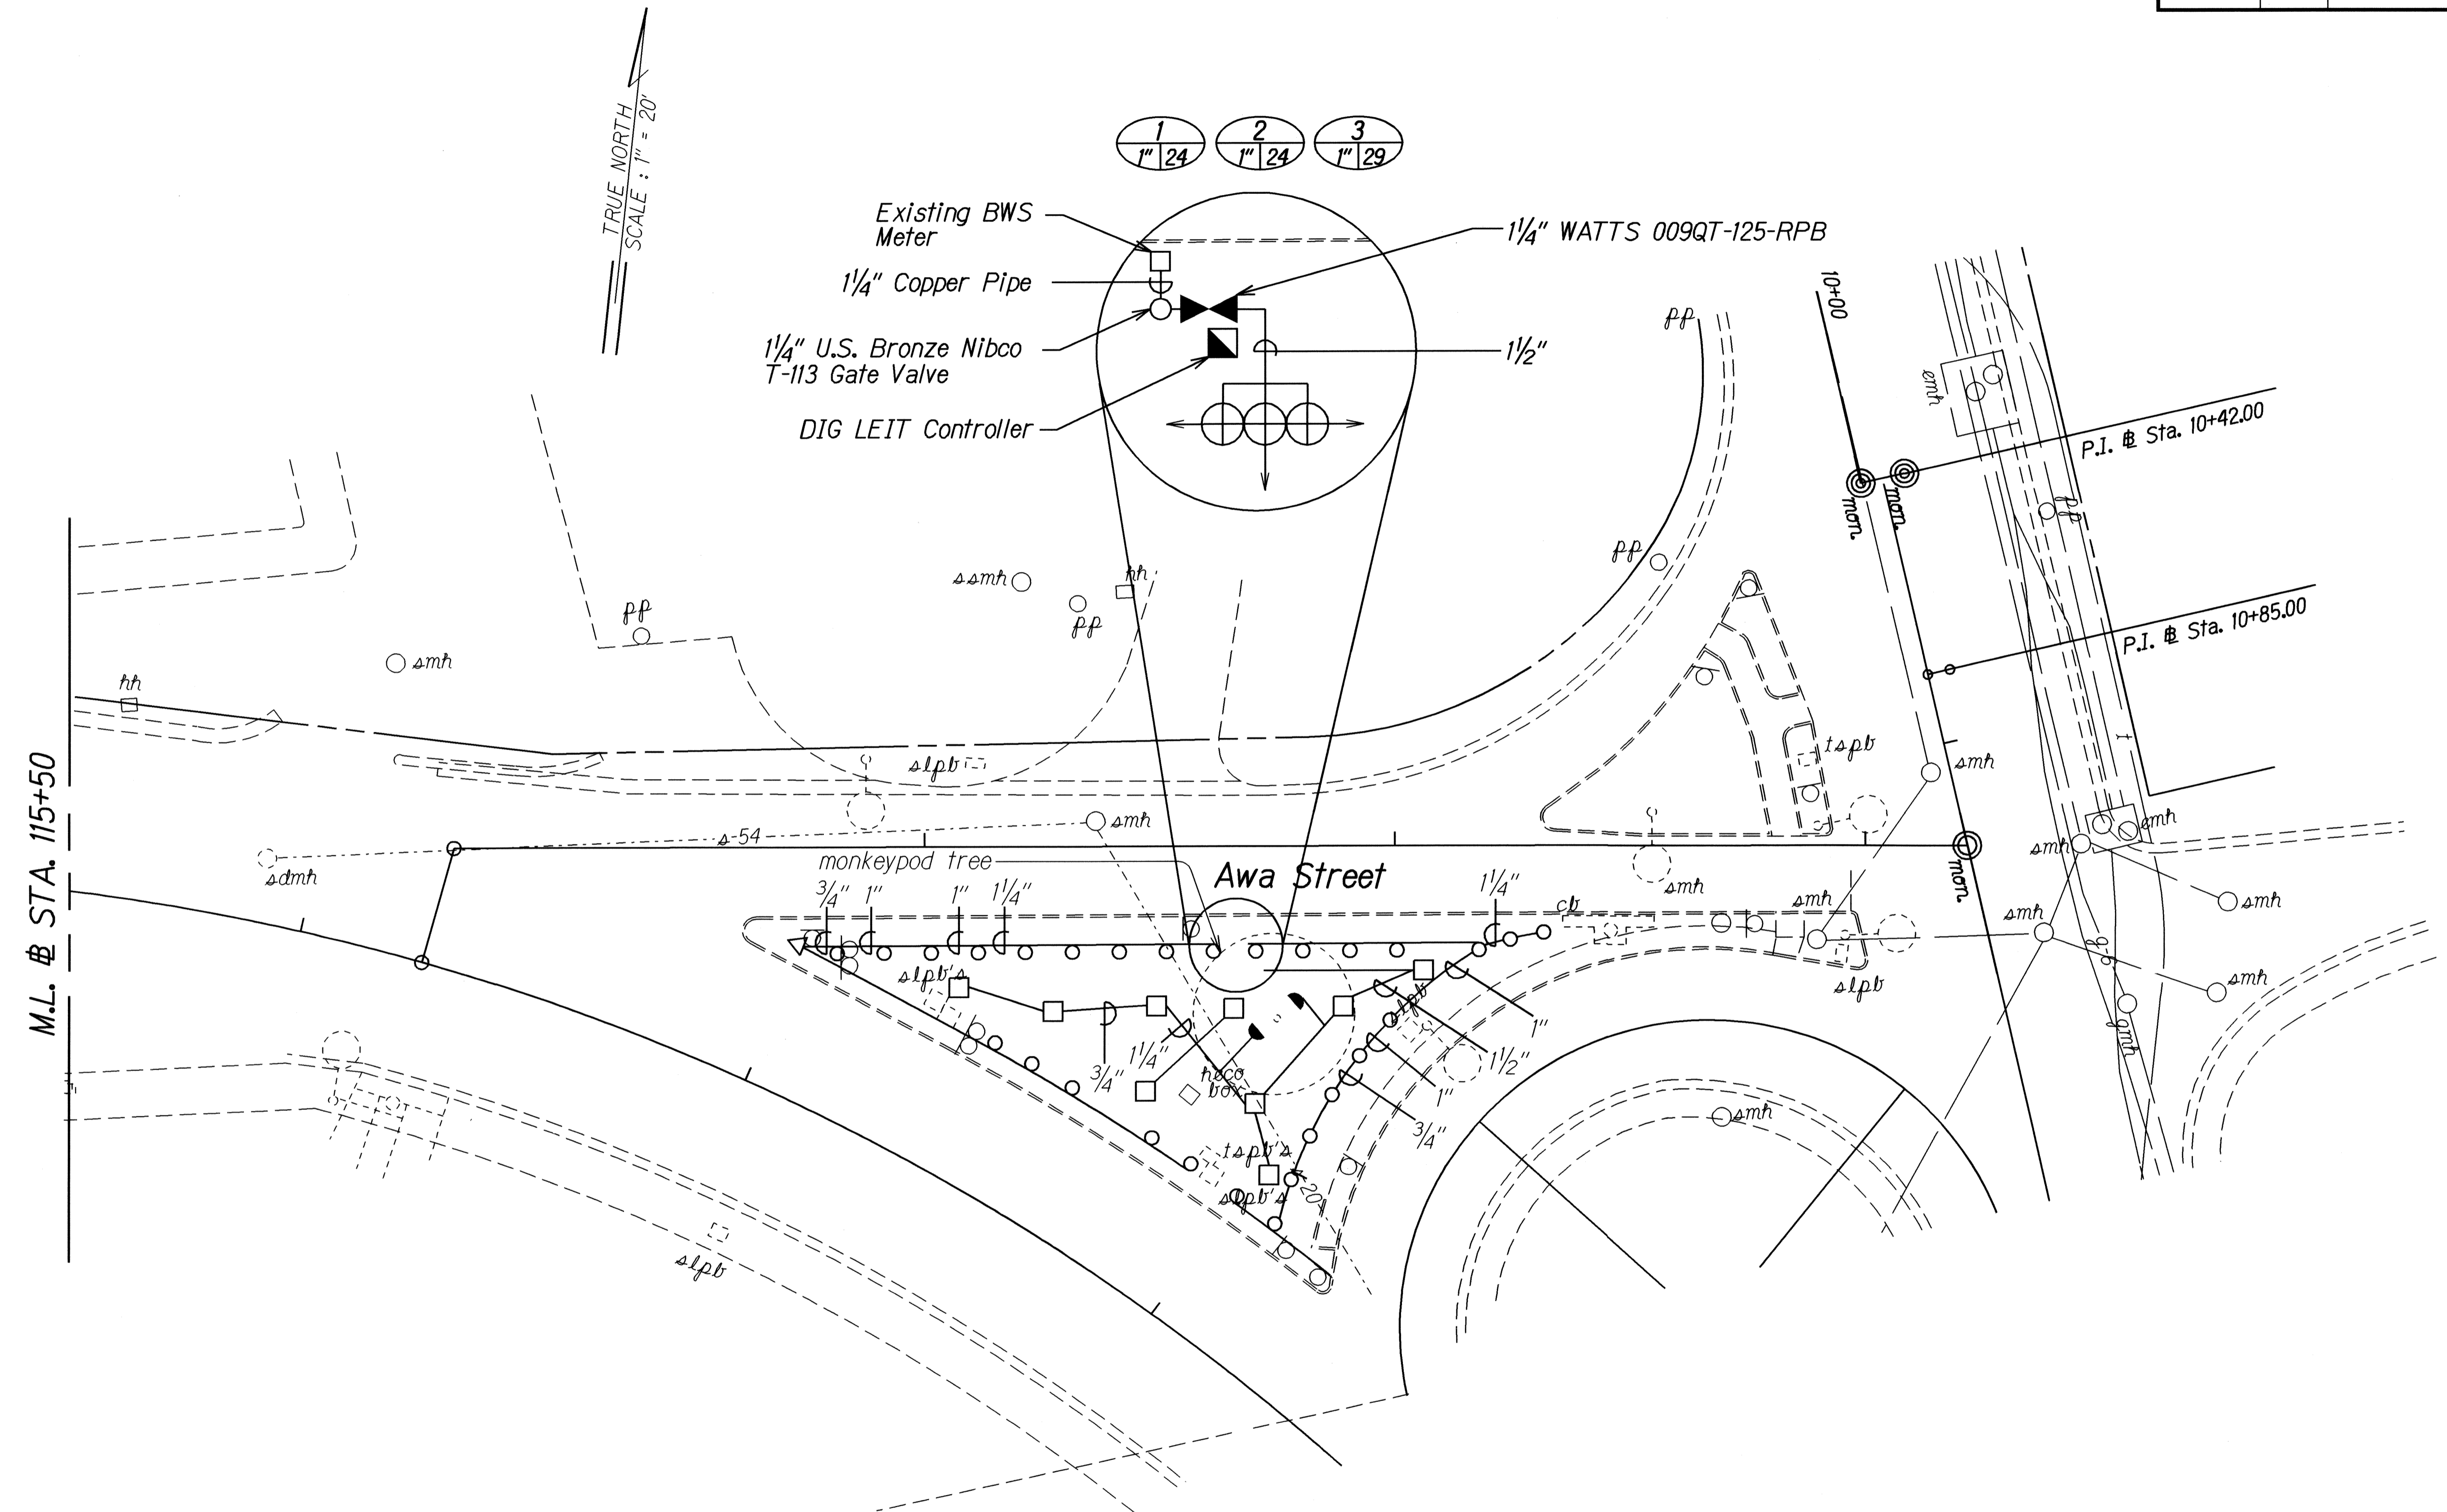

ORIGINAL PLAN	DATE
SURVEY PLOTTED BY	
DRAWN BY	
DESIGNED BY	
QUANTITIES BY	
CHECKED BY	

STATE OF HAWAII  
DEPARTMENT OF TRANSPORTATION  
HIGHWAYS DIVISION


**IRRIGATION PLANS**

**NIMITZ HIGHWAY**  
**MEDIAN EROSION CONTROL**  
**Summer Street to Richards Street**  
**Project No. 92A-02-09M**

Scale: 1" = 20'      Date: April, 2009

SHEET No. 1 OF 3 SHEETS

FED. ROAD DIST. NO.	STATE	PROJ. NO.	FISCAL YEAR	SHEET NO.	TOTAL SHEETS
HAWAII	HAW.	92A-02-09M	2009	15	18

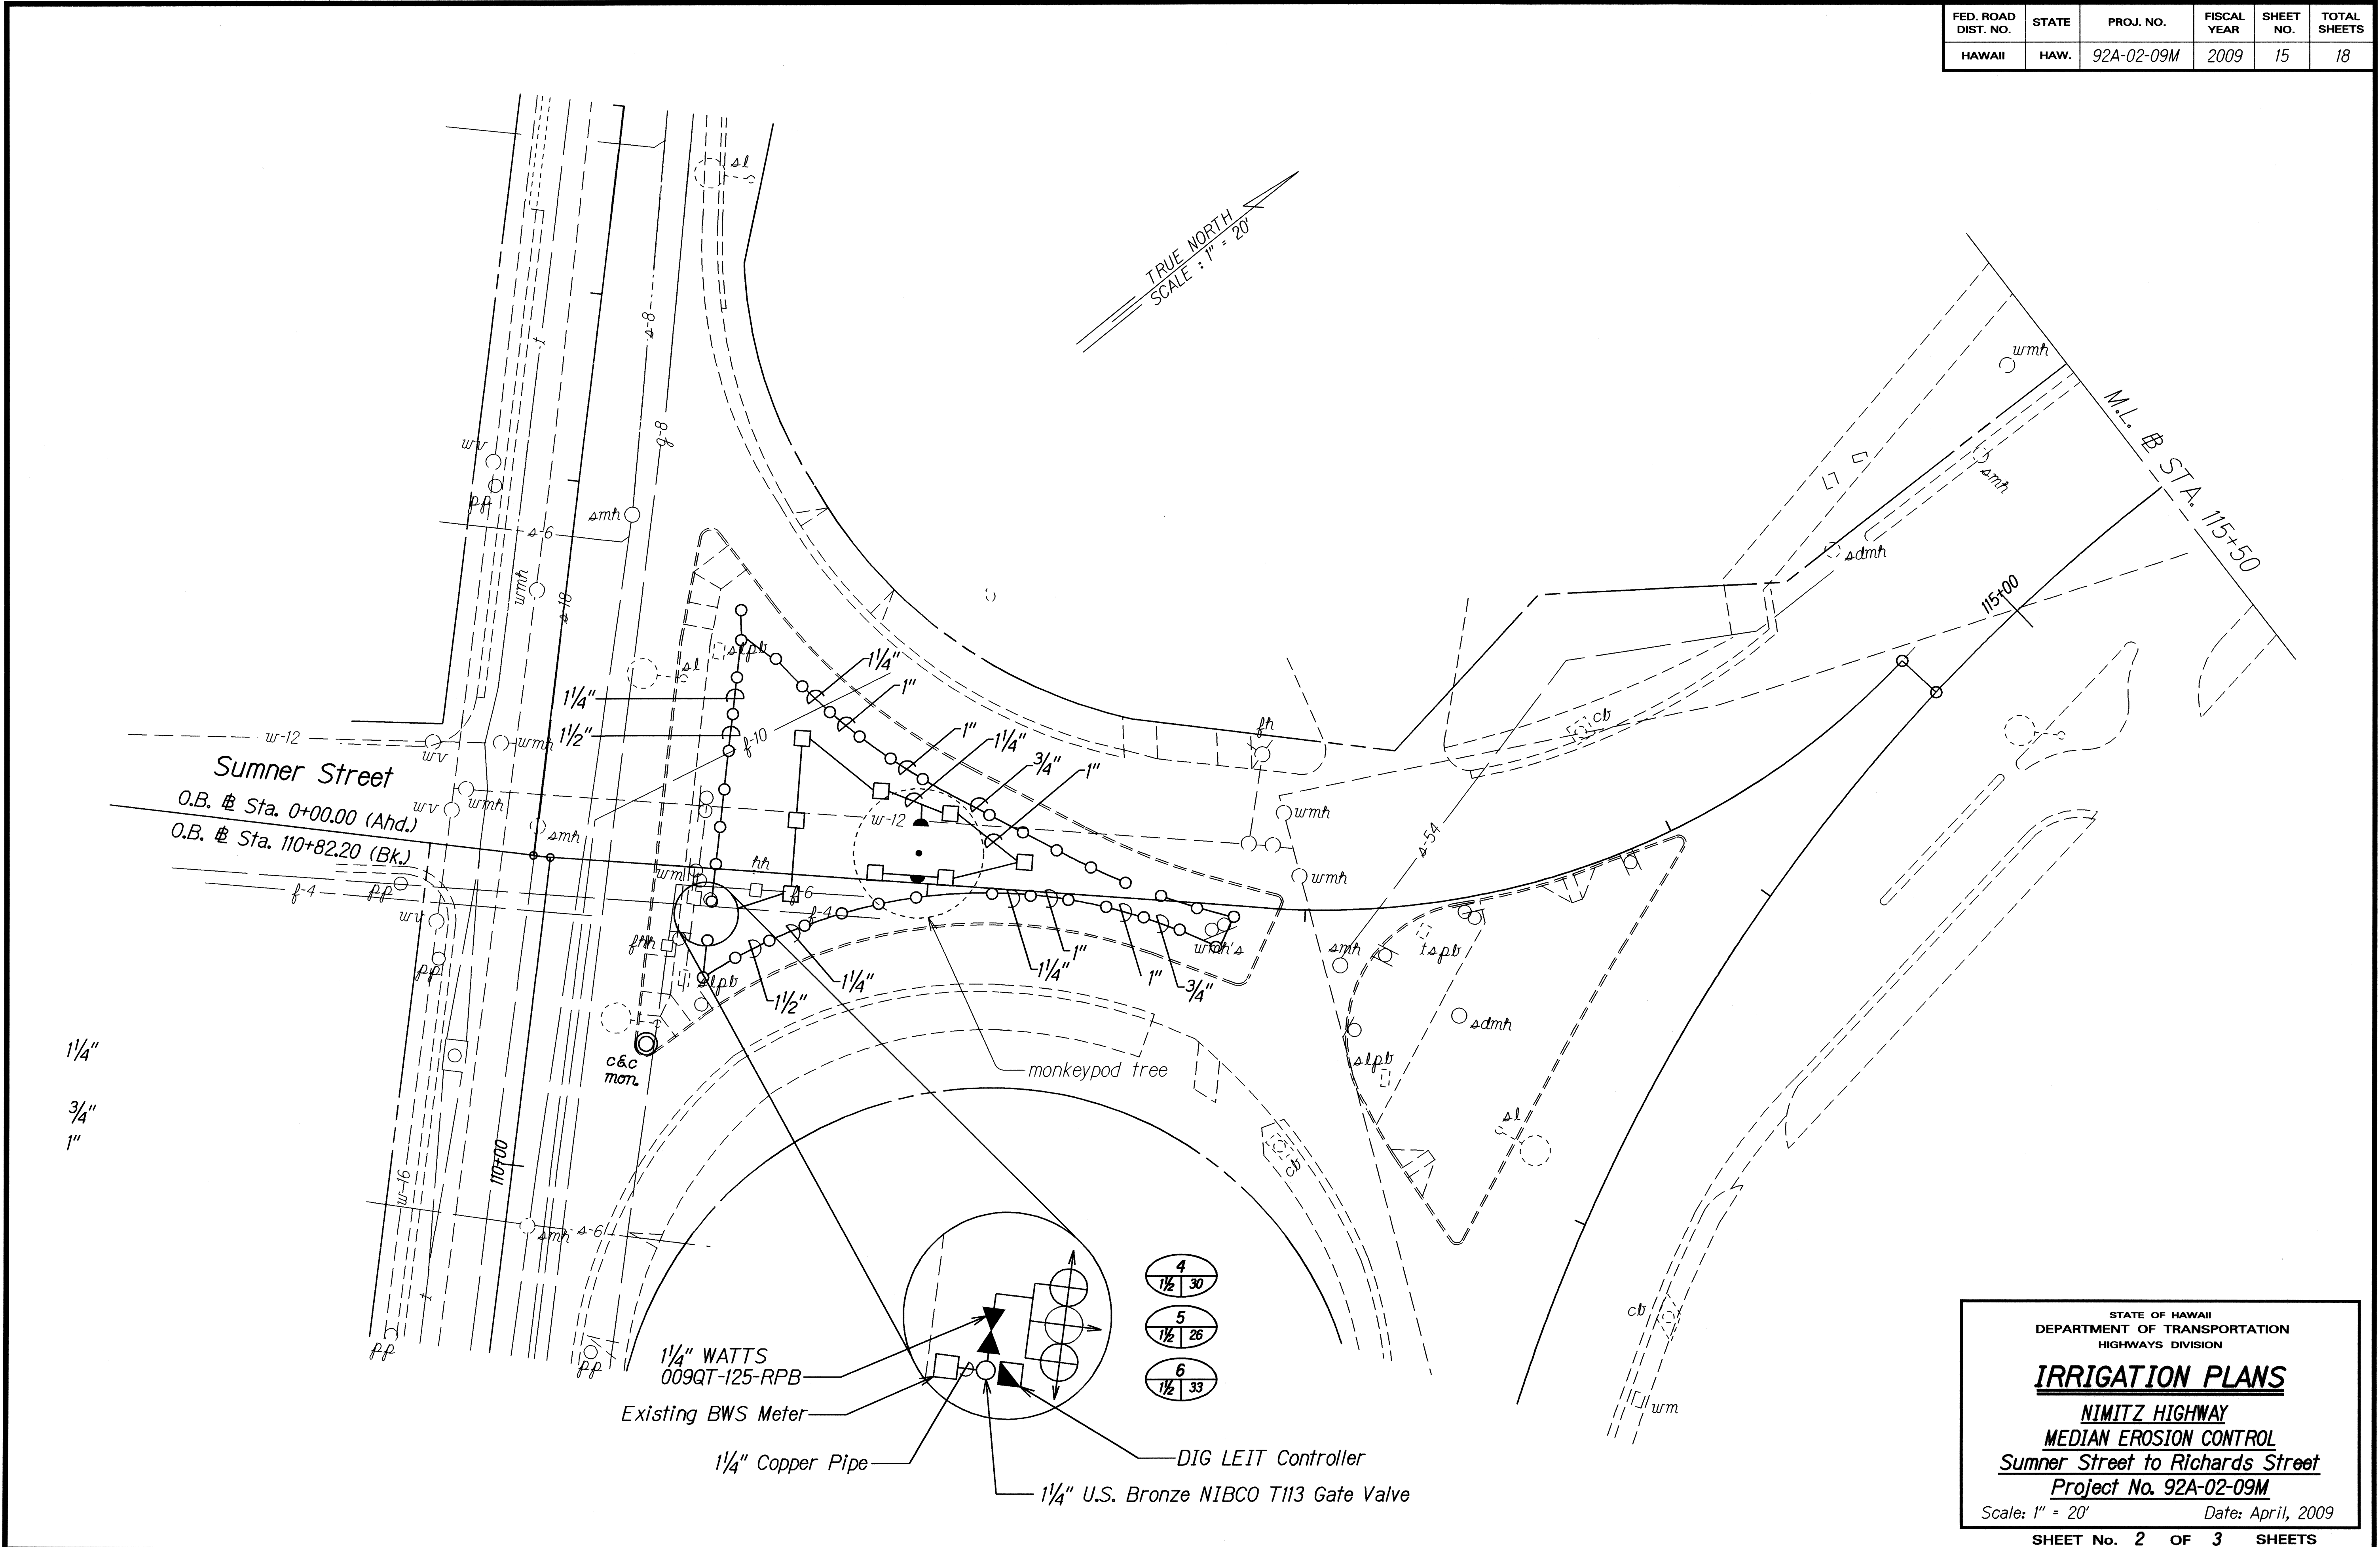

SURVEY PLOTTED BY	DATE
DRAWN BY	
DESIGNED BY	
QUANTITIES BY	
CHECKED BY	
ORIGINAL PLAN	
NOTE BOOK	
DATE	
BY	
NO.	

STATE OF HAWAII  
DEPARTMENT OF TRANSPORTATION  
HIGHWAYS DIVISION


**IRRIGATION PLANS**

**NIMITZ HIGHWAY**  
**MEDIAN EROSION CONTROL**  
**Summer Street to Richards Street**  
**Project No. 92A-02-09M**

Scale: 1" = 20'      Date: April, 2009

SHEET No. 2 OF 3 SHEETS

FED. ROAD DIST. NO.	STATE	PROJ. NO.	FISCAL YEAR	SHEET NO.	TOTAL SHEETS
HAWAII	HAW.	92A-02-09M	2009	16	18

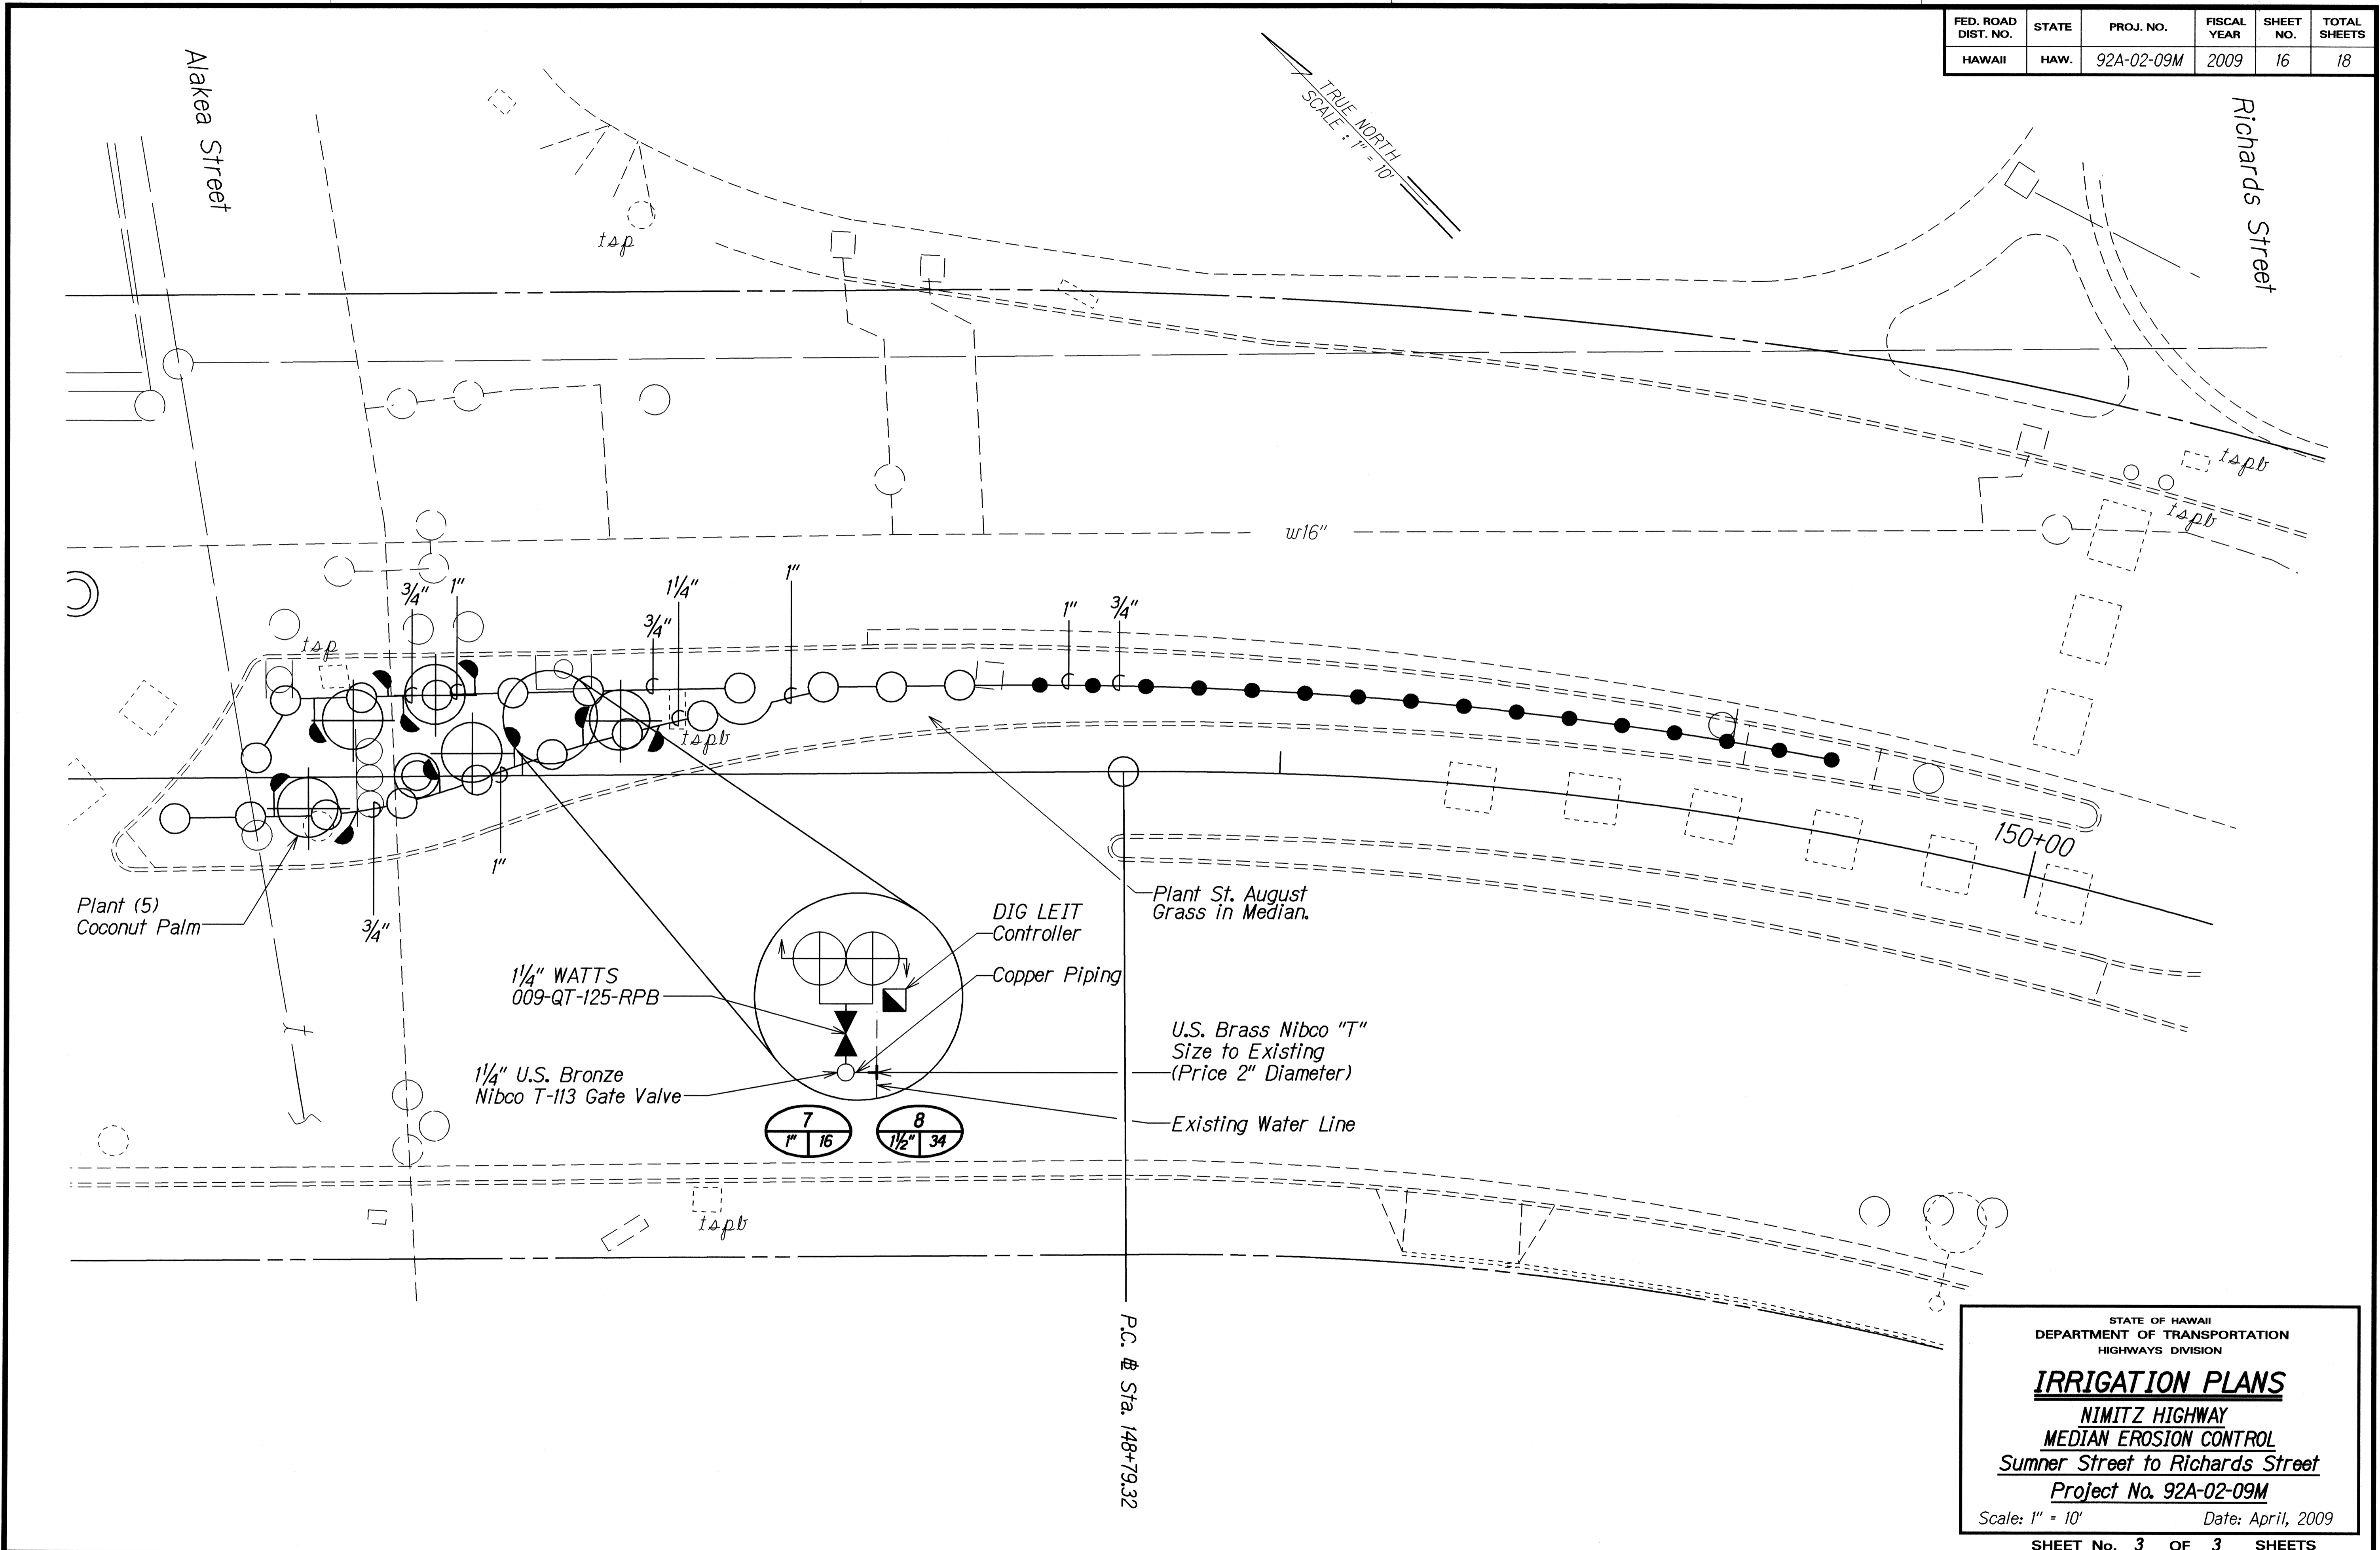

TRUE NORTH  
SCALE: 1" = 10'

SURVEY PLOTTED BY	DATE
DRAWN BY	
NOTE BOOK	
DESIGNED BY	
QUANTITIES BY	
CHECKED BY	
ORIGINAL PLAN	
anmir03	

STATE OF HAWAII  
DEPARTMENT OF TRANSPORTATION  
HIGHWAYS DIVISION

**IRRIGATION PLANS**  
NIMITZ HIGHWAY  
MEDIAN EROSION CONTROL  
Summer Street to Richards Street  
Project No. 92A-02-09M

Scale: 1" = 10'      Date: April, 2009

SHEET No. 3 OF 3 SHEETS