

FED. ROAD DIST. NO.	STATE	FEDERAL AID PROJ. NO.	FISCAL YEAR	SHEET NO.	TOTAL SHEETS
HAWAII	HAW.	BLD-092-1(029)	2021	61	295

Limits of Grading

Property Line


TRUE NORTH
SCALE: 1"=10'

M.L. & STA. 8+00

20-ft long x 6.5-ft wide North American Green VMAX 350 or approved equal. Install per manufacturer's recommendation. Payment shall be incidental to the various contract items.

ALA MOANA BOULEVARD
(STATE)

PLAN
Scale: 1"=10'

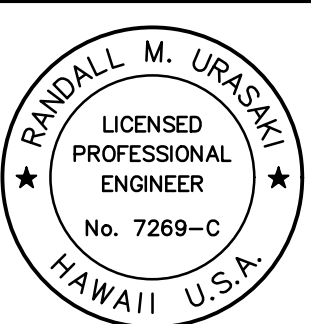

THIS WORK WAS PREPARED BY ME
OR UNDER MY SUPERVISION.
Randall M. Urasaki
SIGNATURE EXPIRATION DATE OF THE LICENSE 04/30/22


STATE OF HAWAII
DEPARTMENT OF TRANSPORTATION
HIGHWAYS DIVISION
DRAINAGE AND GRADING PLAN

ALA MOANA BOULEVARD
ELEVATED PEDESTRIAN WALKWAY
Federal Aid Project No. BLD-092-1(029)

Scale: 1"=10' Date: July 2021

SHEET No. D-1 OF 4 SHEETS

FED. ROAD DIST. NO.	STATE	FEDERAL AID PROJ. NO.	FISCAL YEAR	SHEET NO.	TOTAL SHEETS
HAWAII	HAW.	BLD-092-1(029)	2021	62	295

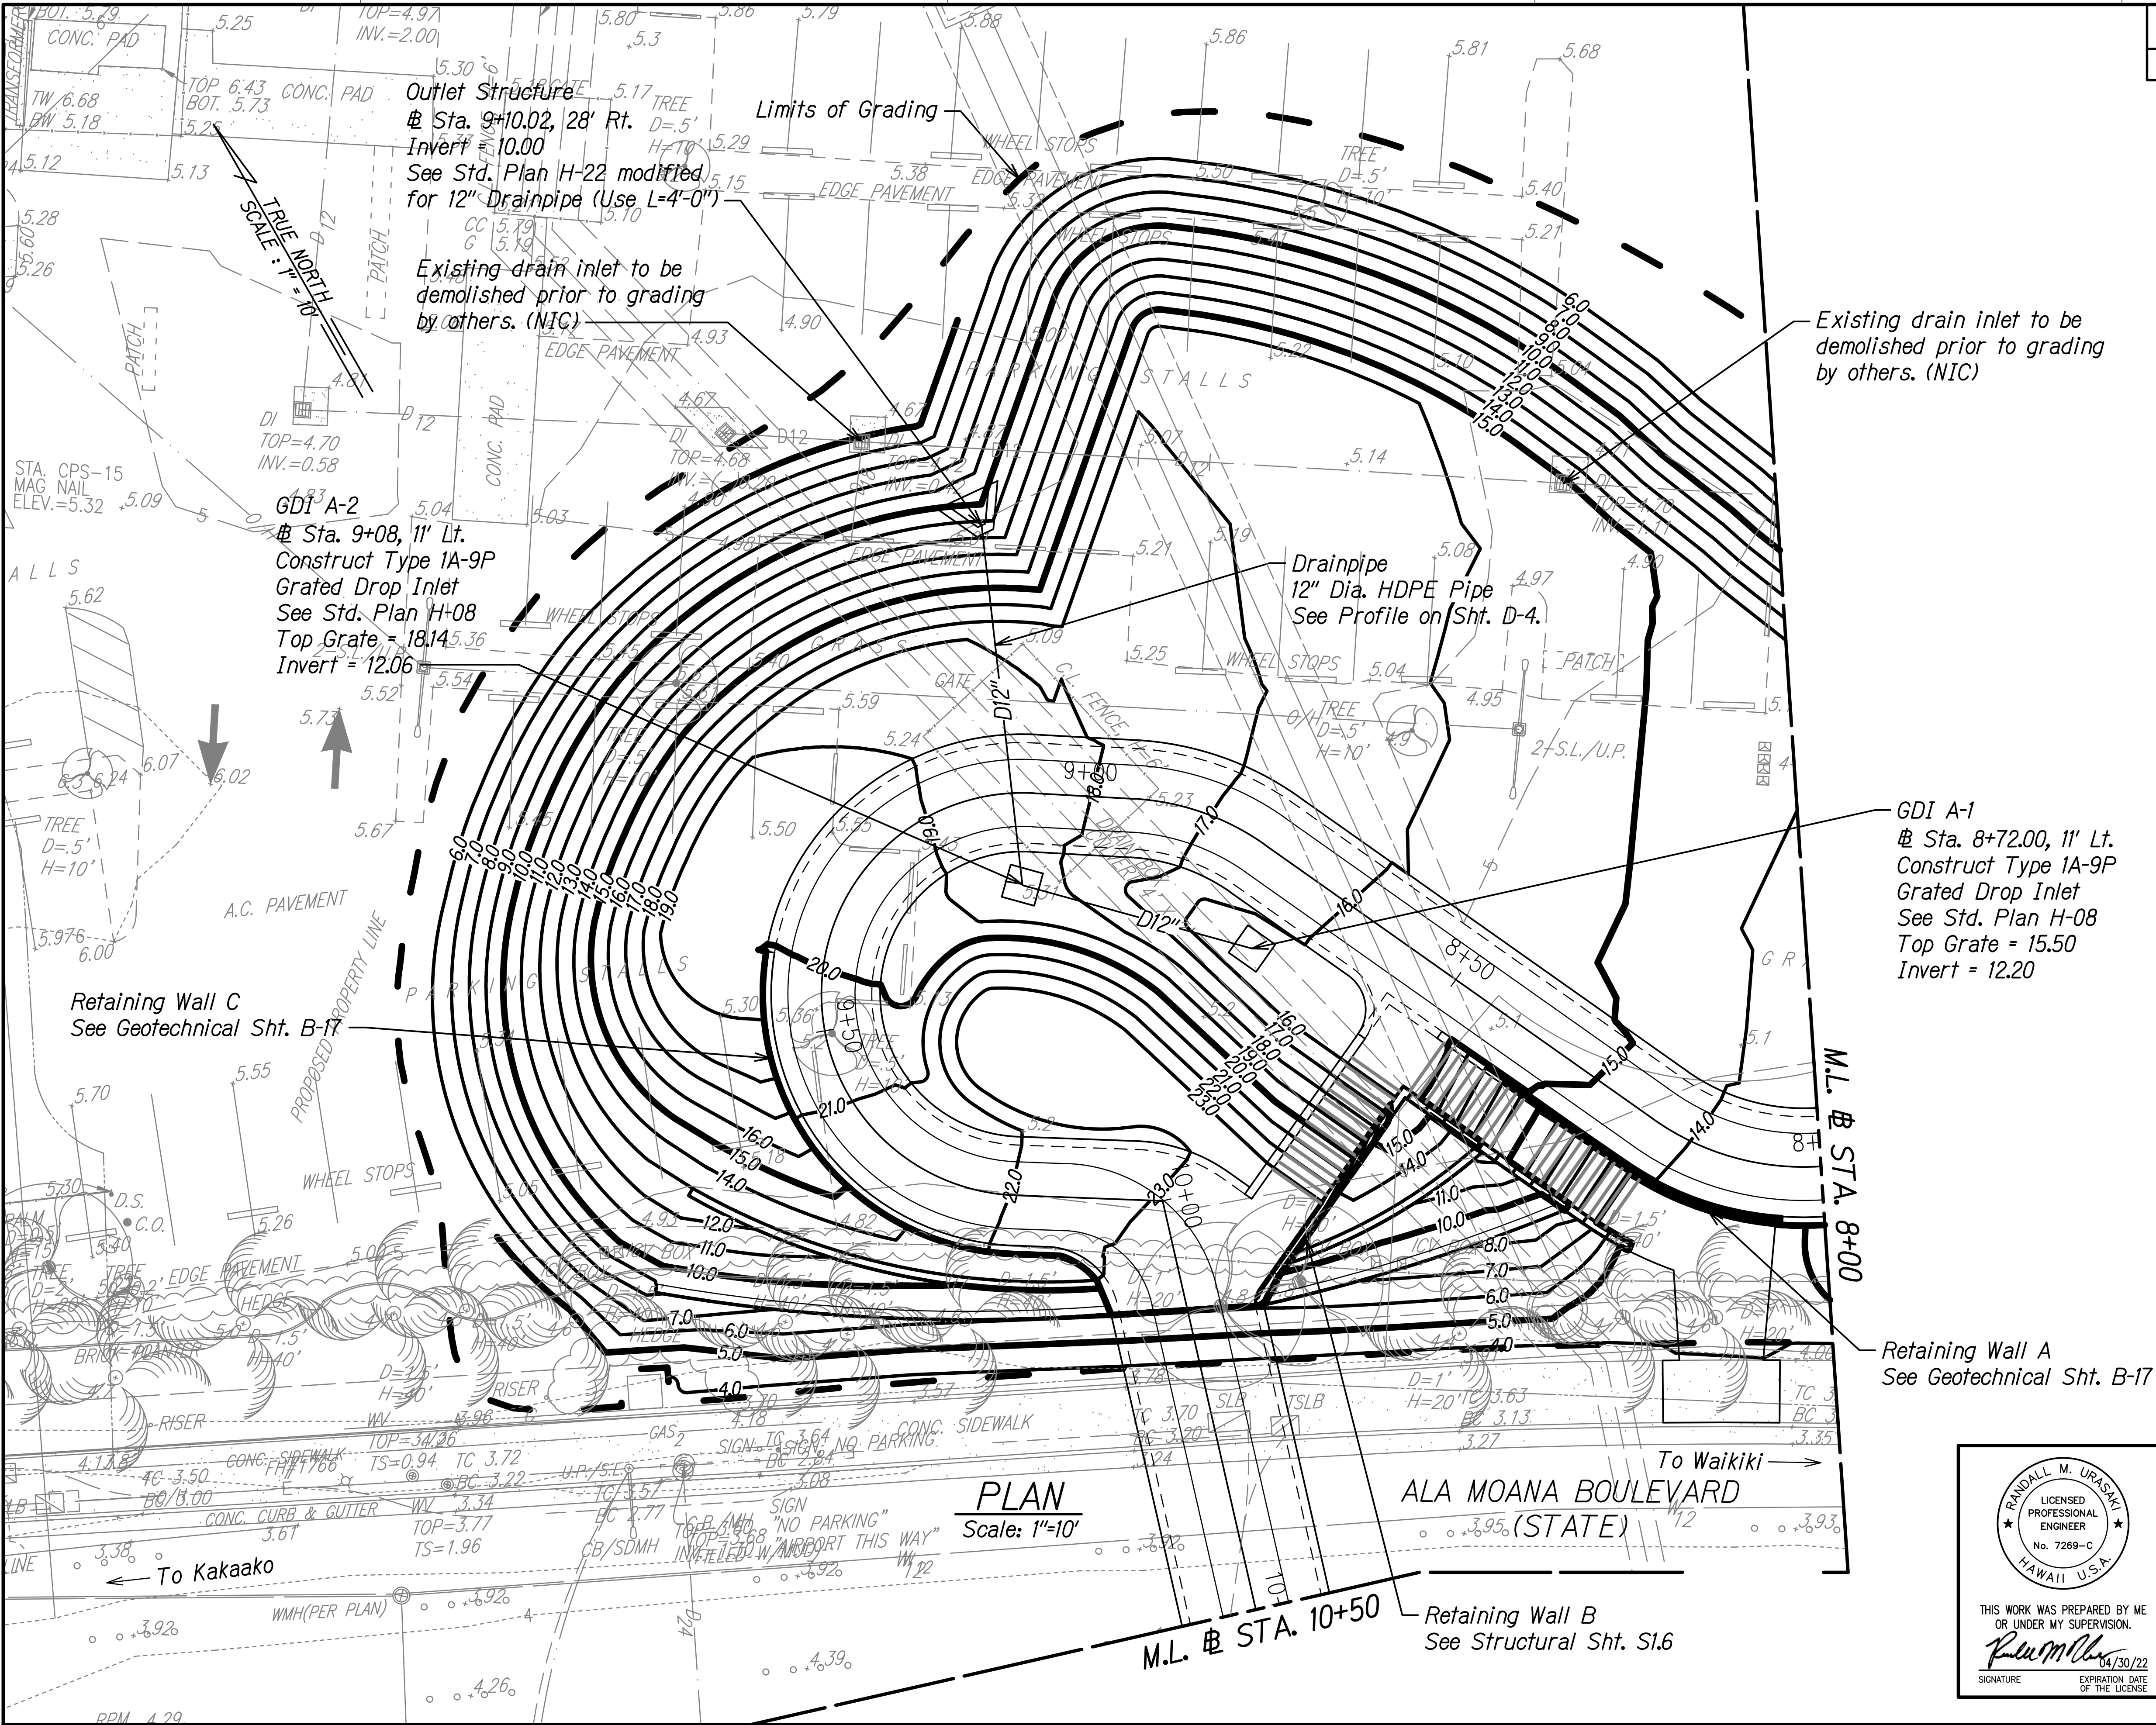

DATE	_____
SURVEY PLOTTED BY	_____
DESIGNED BY	_____
TRACED BY	_____
NOTE BOOK	_____
QUANTITIES BY	_____
CHECKED BY	_____
No.	_____

THIS WORK WAS PREPARED BY ME OR UNDER MY SUPERVISION.

R. M. Urasak

SIGNATURE

EXPIRATION DATE OF THE LICENSE: 04/30/22


STATE OF HAWAII
DEPARTMENT OF TRANSPORTATION
HIGHWAYS DIVISION

DRAINAGE AND GRADING PLAN

**ALA MOANA BOULEVARD
ELEVATED PEDESTRIAN WALKWAY**
Federal Aid Project No. BLD-092-1(029)

Scale: 1"=10' Date: July 2021

FED. ROAD DIST. NO.	STATE	FEDERAL AID PROJ. NO.	FISCAL YEAR	SHEET NO.	TOTAL SHEETS
HAWAII	HAW.	BLD-092-1(029)	2021	63	295

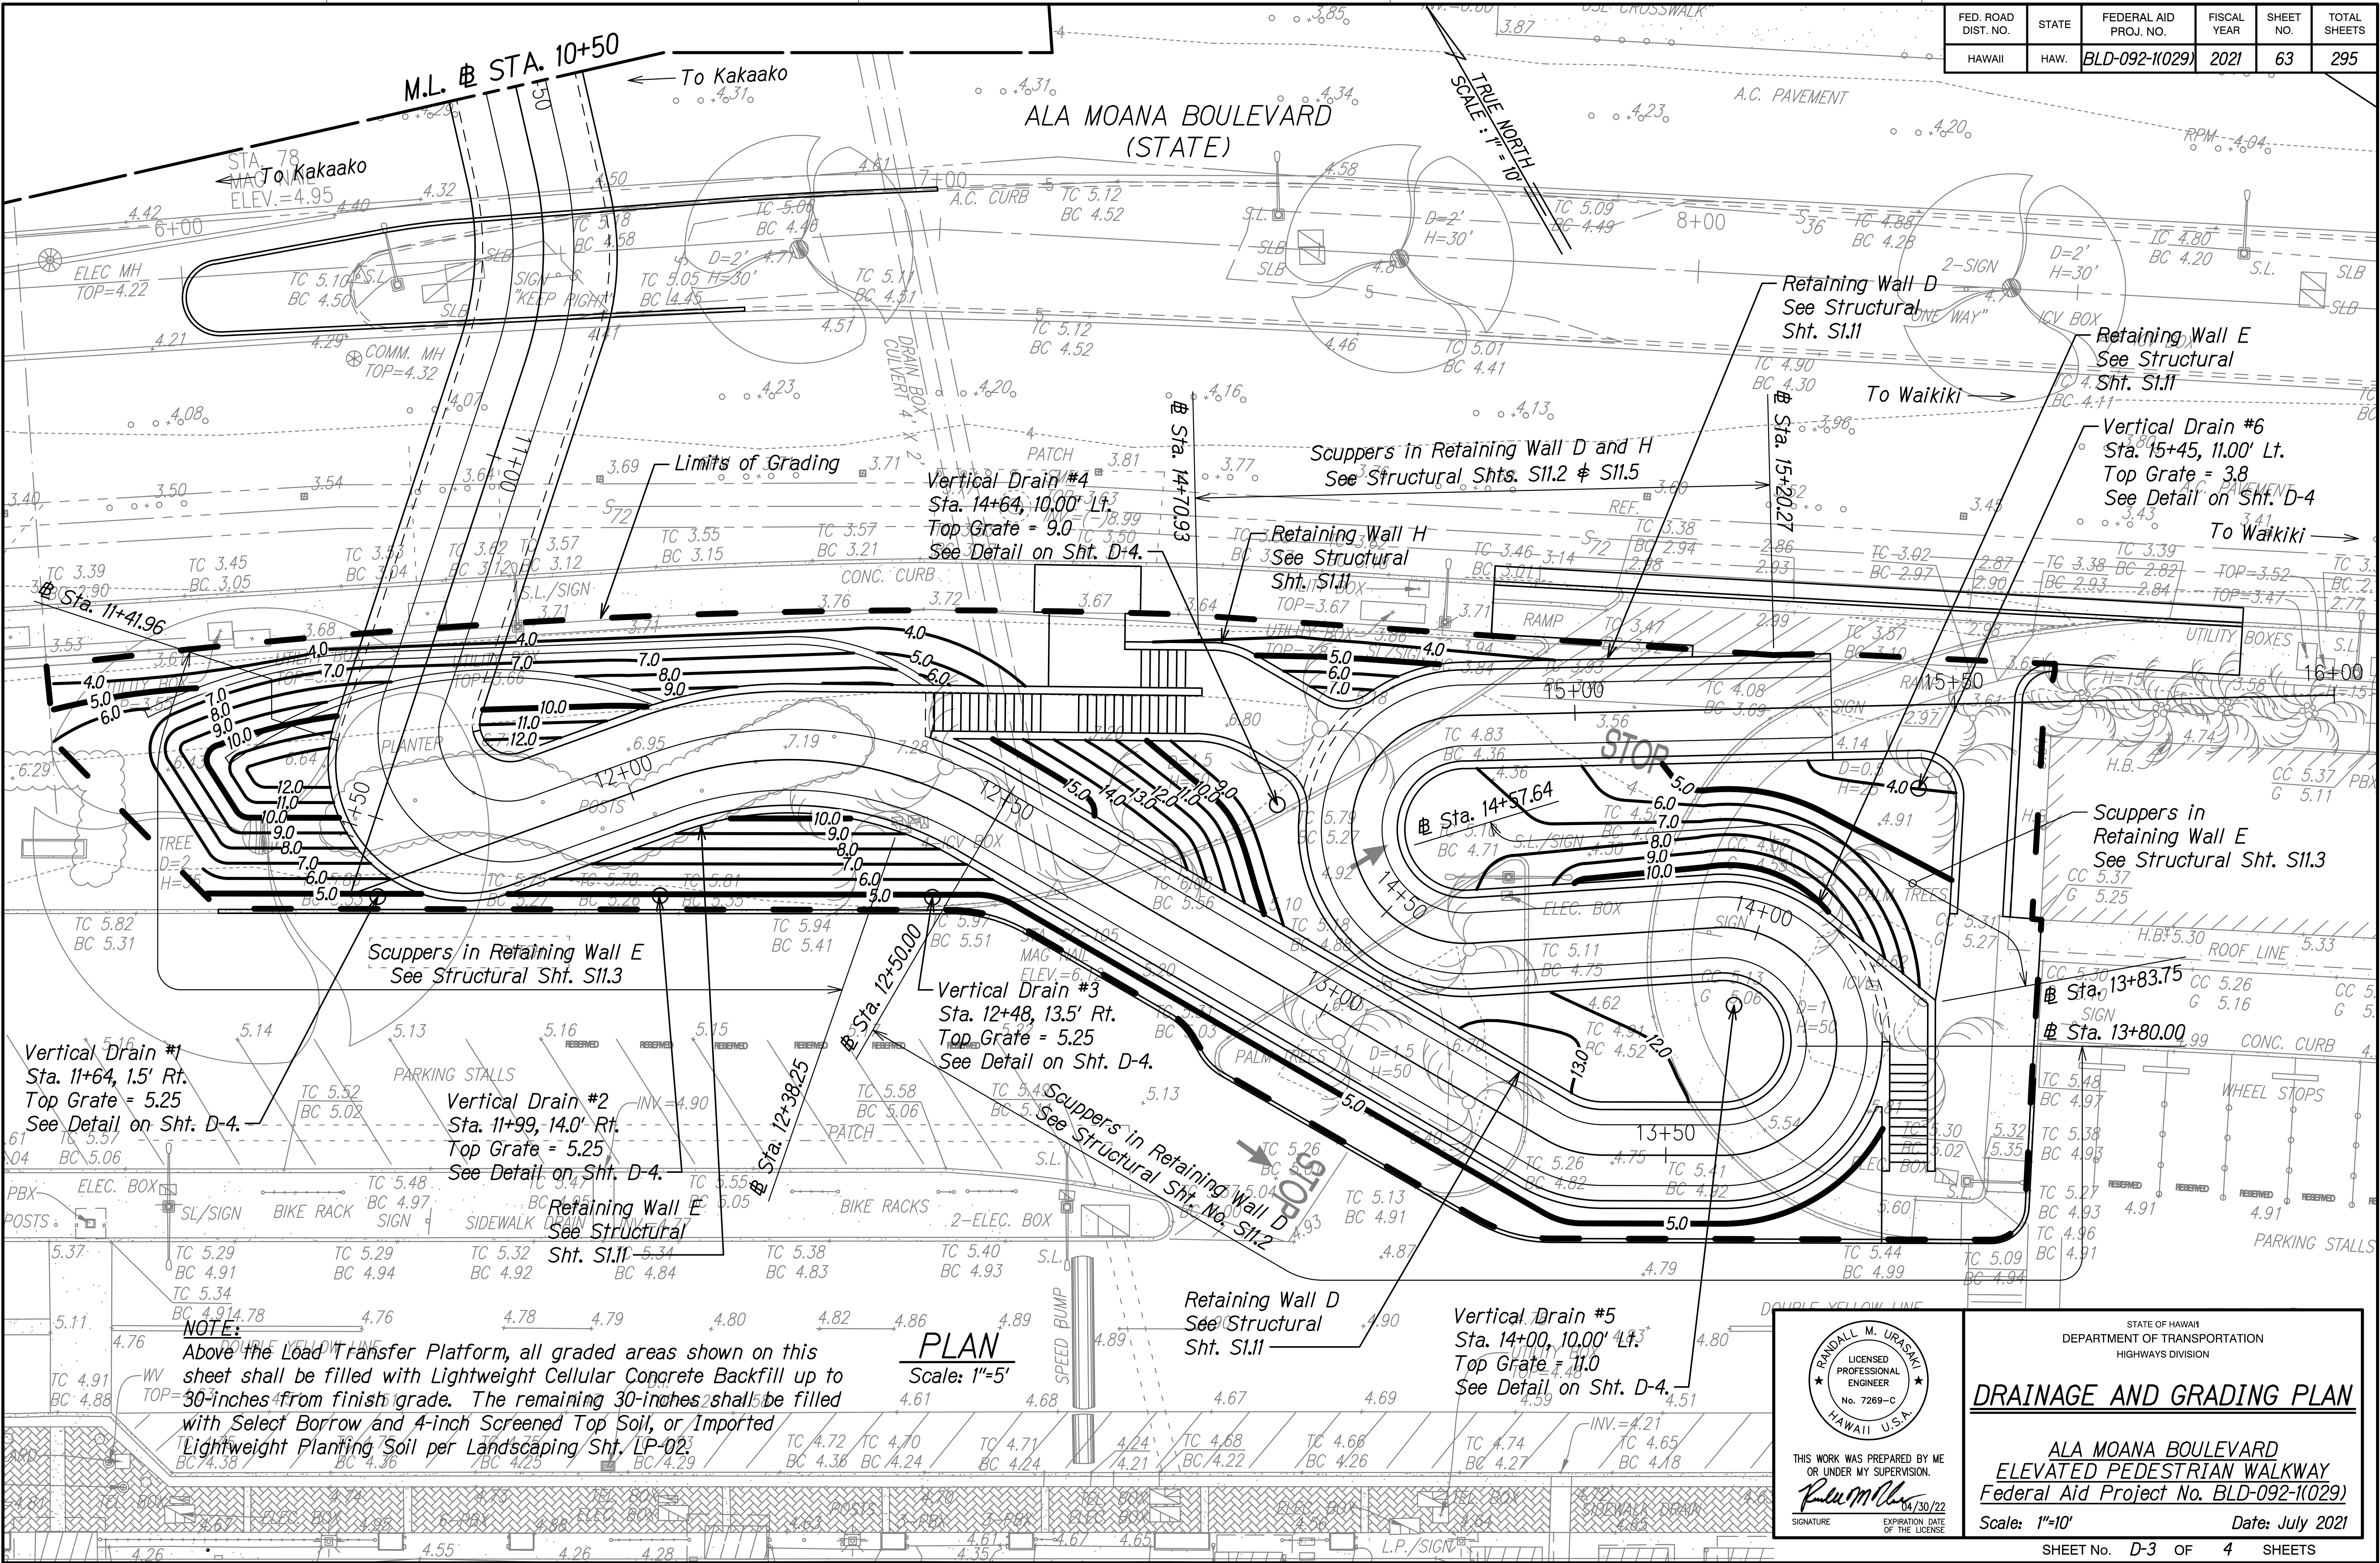

DATE	
SURVEY PLOTTED BY	
DRAWN BY	
DESIGNED BY	
TRACED BY	
NOTE BOOK	
QUANTITIES BY	
CHECKED BY	
N.	

NOTE:
Above the Load Transfer Platform, all graded areas shown on this sheet shall be filled with Lightweight Cellular Concrete Backfill up to 30-inches from finish grade. The remaining 30-inches shall be filled with Select Borrow and 4-inch Screened Top Soil, or Imported Lightweight Planting Soil per Landscaping Sht. LP-023.

PLAN
Scale: 1"=5'

STATE OF HAWAII
DEPARTMENT OF TRANSPORTATION
HIGHWAYS DIVISION

ALA MOANA BOULEVARD
ELEVATED PEDESTRIAN WALKWAY
Federal Aid Project No. BLD-092-1(029)

Scale: 1"=10' Date: July 2021

THIS WORK WAS PREPARED BY ME
OR UNDER MY SUPERVISION.
Randall M. Urasaki
SIGNATURE EXPIRATION DATE OF THE LICENSE 04/30/22

RANDALL M. URASAKI
LICENSED PROFESSIONAL ENGINEER
No. 7269-C
HAWAII, U.S.A.

SHEET No. D-3 OF 4 SHEETS

63