


INDEX TO DRAWINGS	
SHEET NO.	DESCRIPTION
226	TITLE SHEET
227-232	NOTES 1 TO 6
233-234	GENERAL PLANS - 1 & 2
235	BORING LOGS
236-244	WATER MAIN PLANS - 1 TO 9
245-256	WATERLINE PROFILES - 1 TO 12
257	IWILEI ROAD REPAVING PLAN
258-261	MISCELLANEOUS DETAILS - 1 TO 4
262-264	WATER MAIN CONNECTION SCHEMATICS - 1 TO 3
265	BRIDGE DECK PLAN - LOCATION OF PIPE BRACKETS
266-267	SECTION AND DETAILS
268	MODIFIED TYPE "A" MANHOLE DETAILS

STATE OF HAWAII
DEPARTMENT OF TRANSPORTATION
HIGHWAYS DIVISION
HONOLULU, HAWAII

PLANS FOR
NIMITZ HIGHWAY
WATER SYSTEM IMPROVEMENTS, PART 1



TMK: 1-5-08 : 1, 4 TO 6, 9, 11, 13 TO 15
1-5-39 : 1, 7
1-5-40 : 2
1-7-02 : 2, 4, 11, 13, 16, 26, 27, 48
2-1-01 : 5, 42 TO 51, 55, 56
2-1-02 : 16, 26

BOARD OF WATER SUPPLY JOB NO. 01 - 87A
CITY AND COUNTY OF HONOLULU
DISTRICT OF HONOLULU
ISLAND OF OAHU

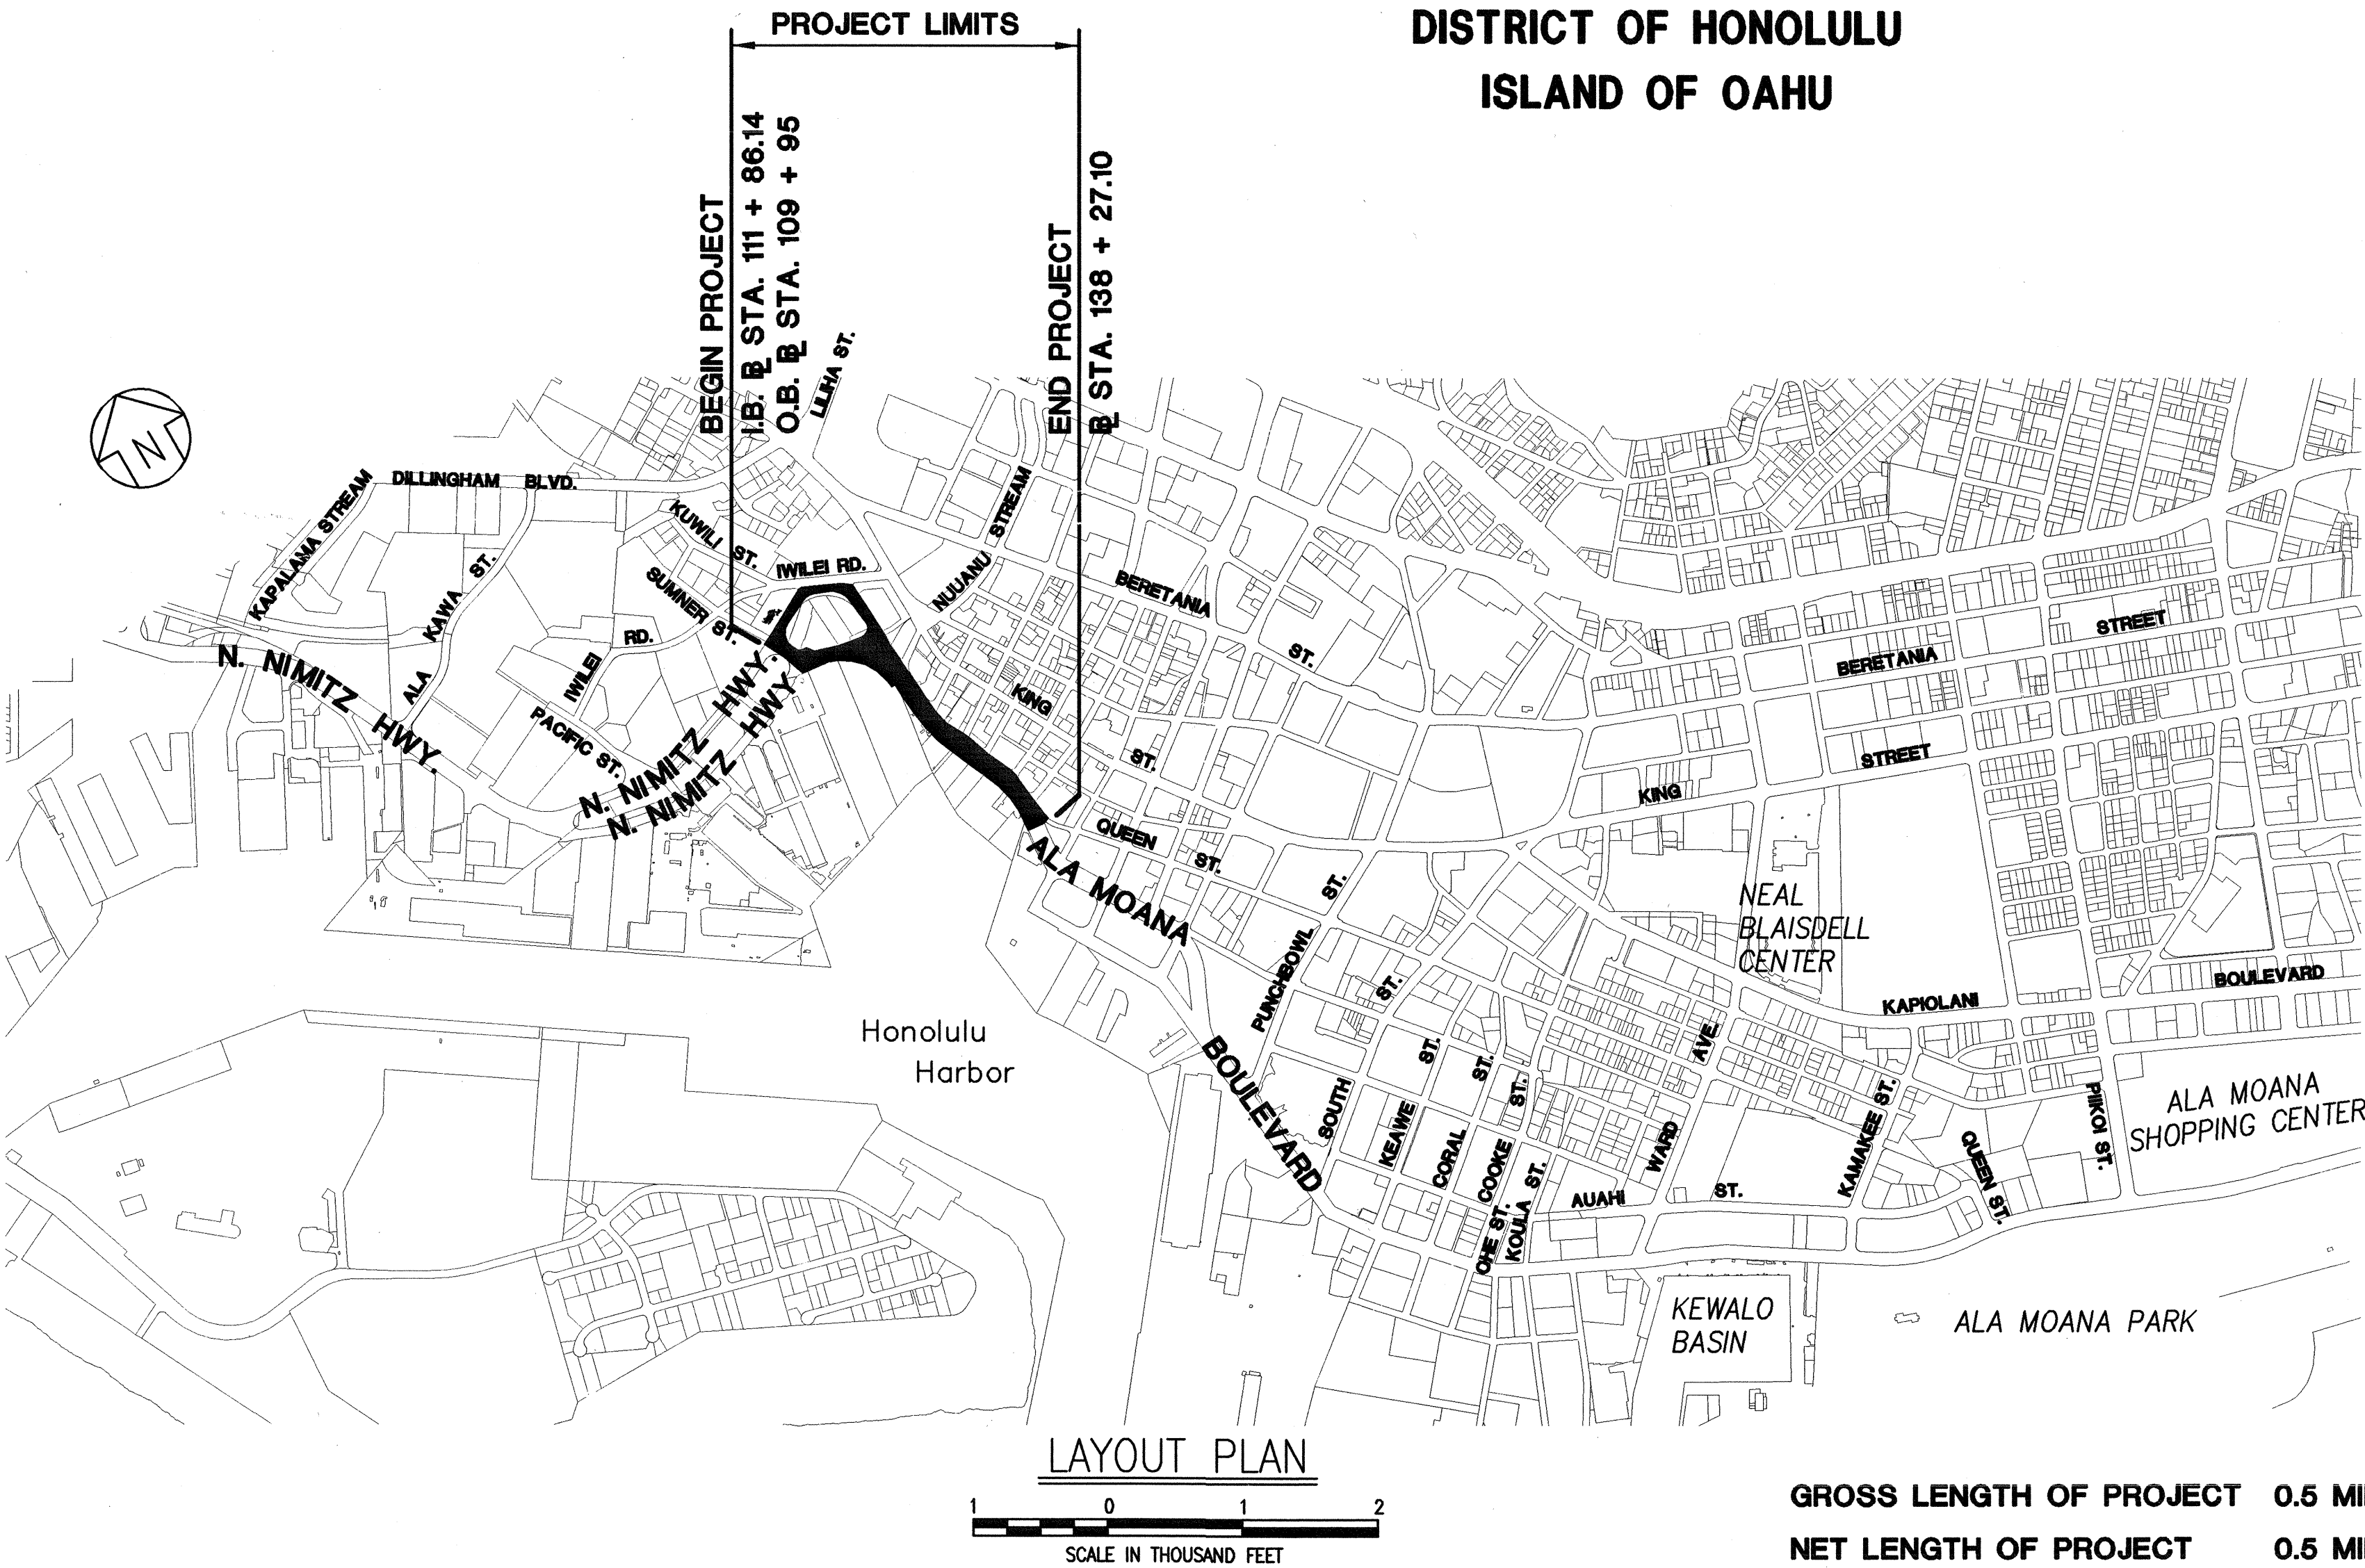


GROSS LENGTH OF PROJECT 0.5 MILES
NET LENGTH OF PROJECT 0.5 MILES

FED. ROAD DIST. NO.	STATE	PROJ. NO.	FISCAL YEAR	SHEET NO.	TOTAL SHEETS
HAWAII	HAW.	01-87A	2001	226	268

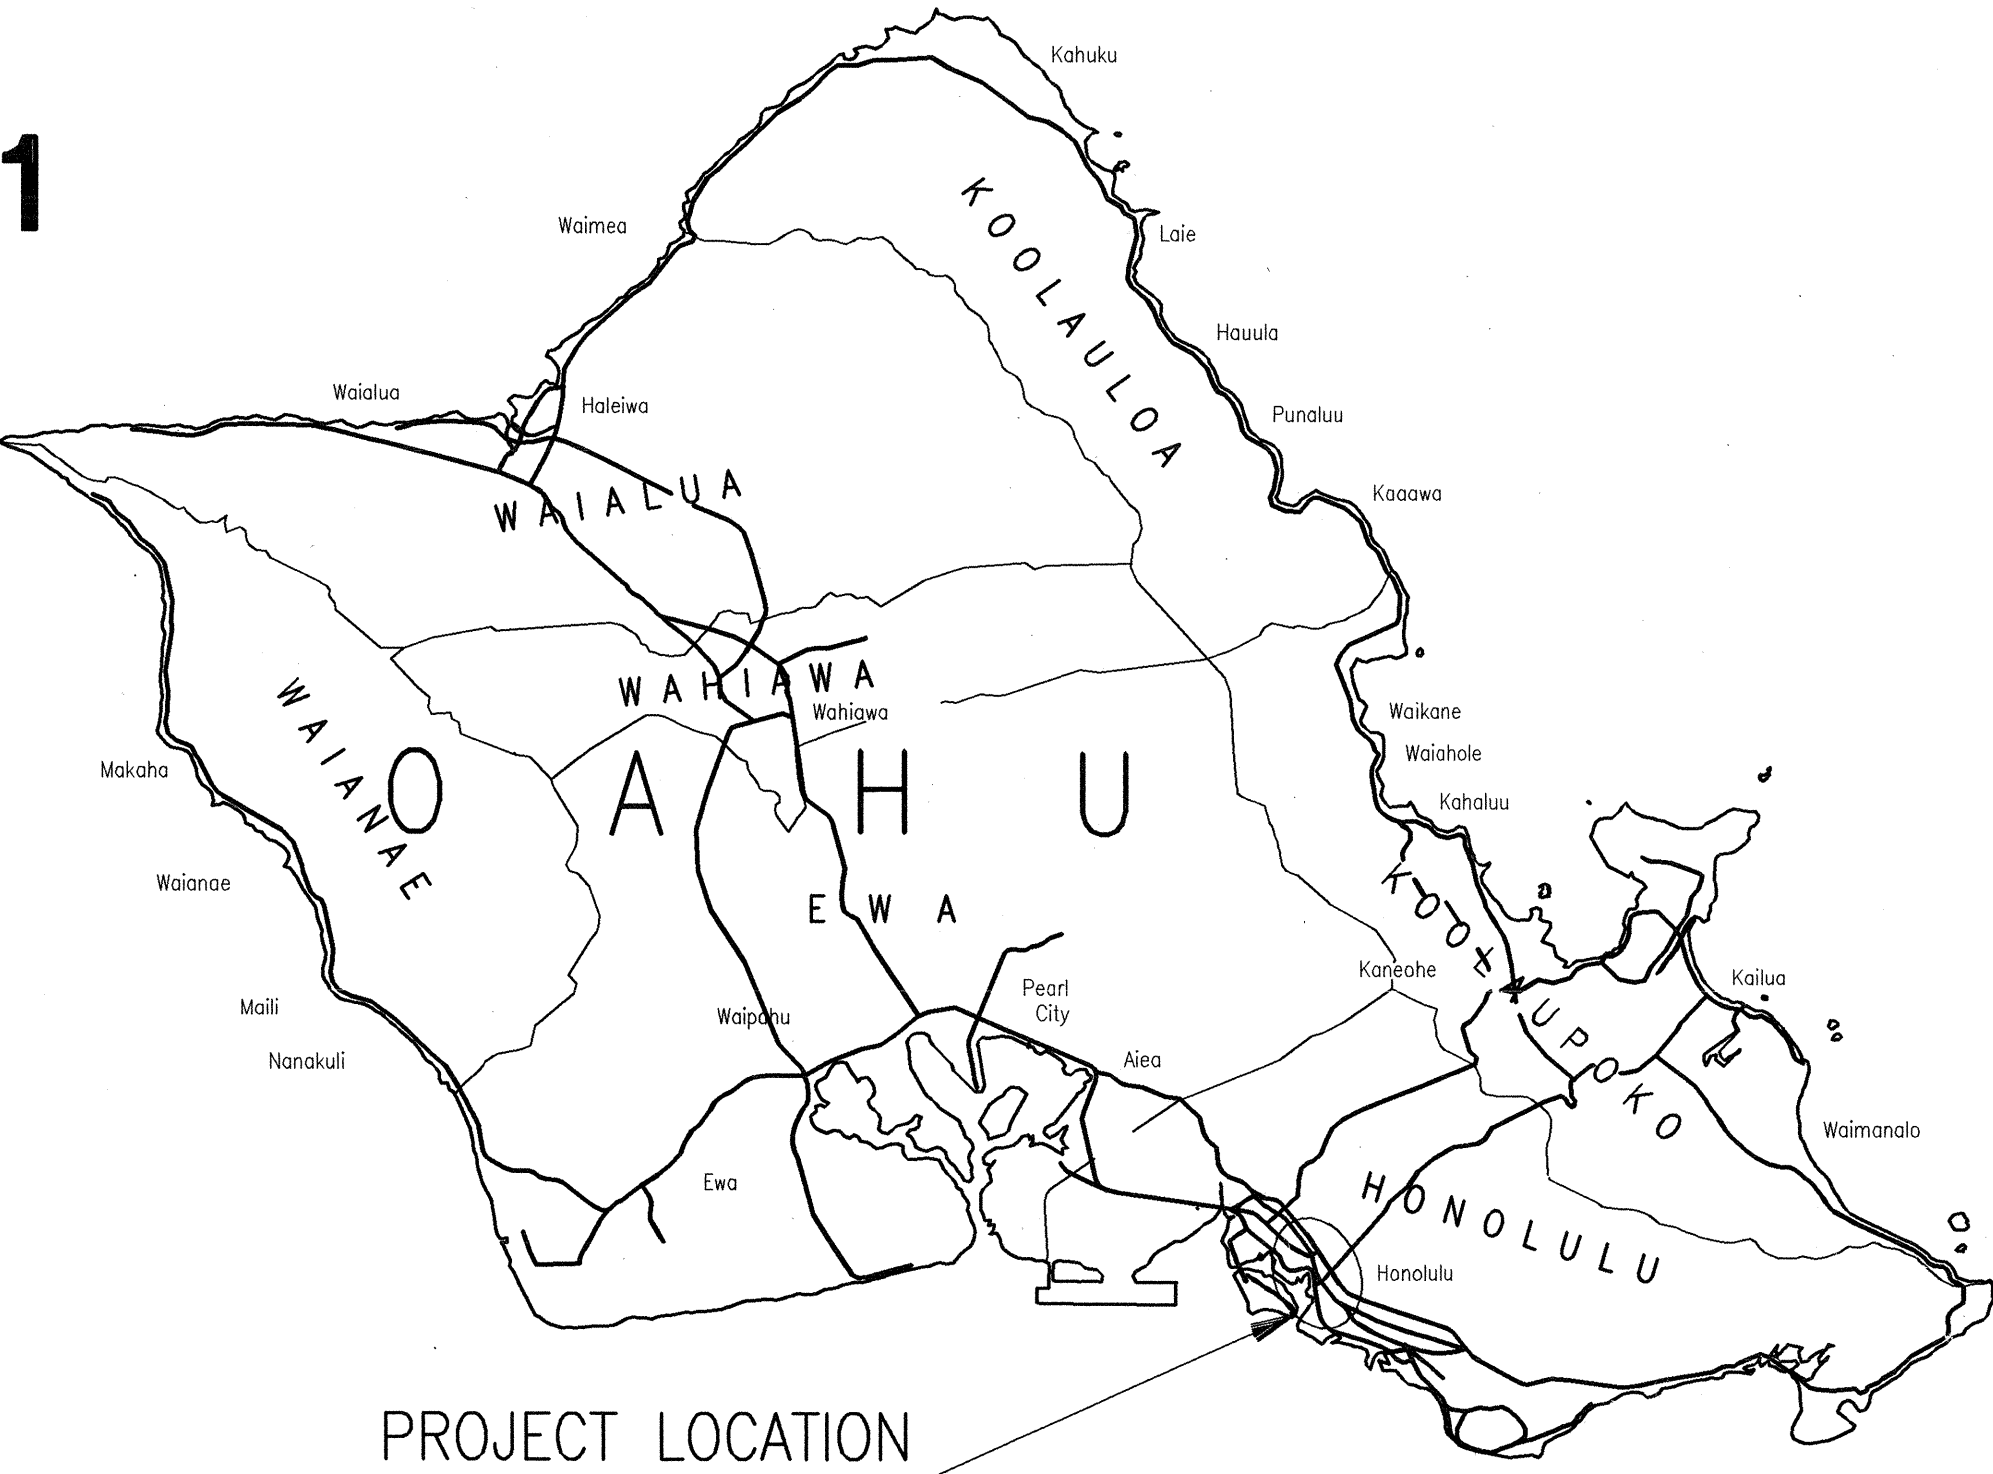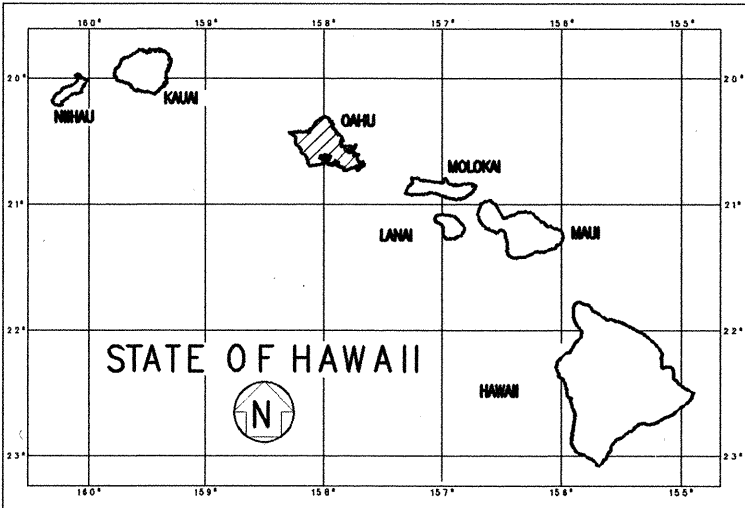

Mile Post 5.8 to Mile Post 6.3

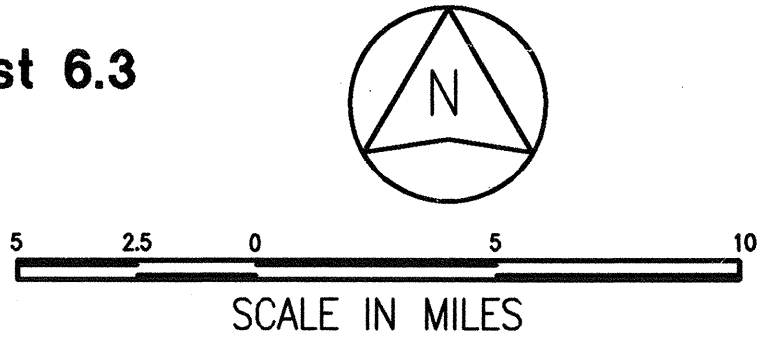

APPROVED:

Howard S. Tanaka 11/1/01
for MANAGER AND/ CHIEF ENGINEER
BOARD OF WATER SUPPLY
CITY AND COUNTY OF HONOLULU

Wanda J. ... 12/4/01
for DIRECTOR, DEPARTMENT OF PLANNING
AND PERMITTING
CITY AND COUNTY OF HONOLULU
(FOR CONSTRUCTION WITHIN CITY R/W AND
EFFECTS ON CITY SEWERS ONLY)

DEPARTMENT OF TRANSPORTATION STATE OF HAWAII	
APPROVED:	
DIR. OF TRANSPORTATION	DATE

ORIGINAL PLAN	SURVEY PLOTTED BY	DATE
NOTE BOOK	DRAWN BY	
No.	DESIGNED BY	
	CHECKED BY	

R.M. TOWILL CORP. 842-1133 12/13/01
DESIGNED BY P. S. & E. BY PHONE