

INDEX TO DRAWINGS	
SHEET NO.	DESCRIPTION
1	TITLE SHEET
2	STANDARD PLANS SUMMARY
3	GENERAL NOTES
4	CONSTRUCTION NOTES, LEGEND, AND ABBREVIATIONS
5-7	WATER POLLUTION AND EROSION CONTROL NOTES
8	WATER POLLUTION AND EROSION CONTROL DETAILS
9-11	UTILITY NOTES
12-24	EROSION CONTROL PLANS AND DETAILS
25	BORING LOGS

STATE OF HAWAII

DEPARTMENT OF TRANSPORTATION

HIGHWAYS DIVISION

HONOLULU, HAWAII



PLANS FOR

EROSION CONTROL AND BEST

MANAGEMENT PRACTICES FOR STORM

WATER PERMIT COMPLIANCE, PHASE 2


FED. ROAD DIST. NO.	STATE	PROJ. NO.	FISCAL YEAR	SHEET NO.	TOTAL SHEETS
HAWAII	HAW.	HWY-O-02-21	2022	1	25

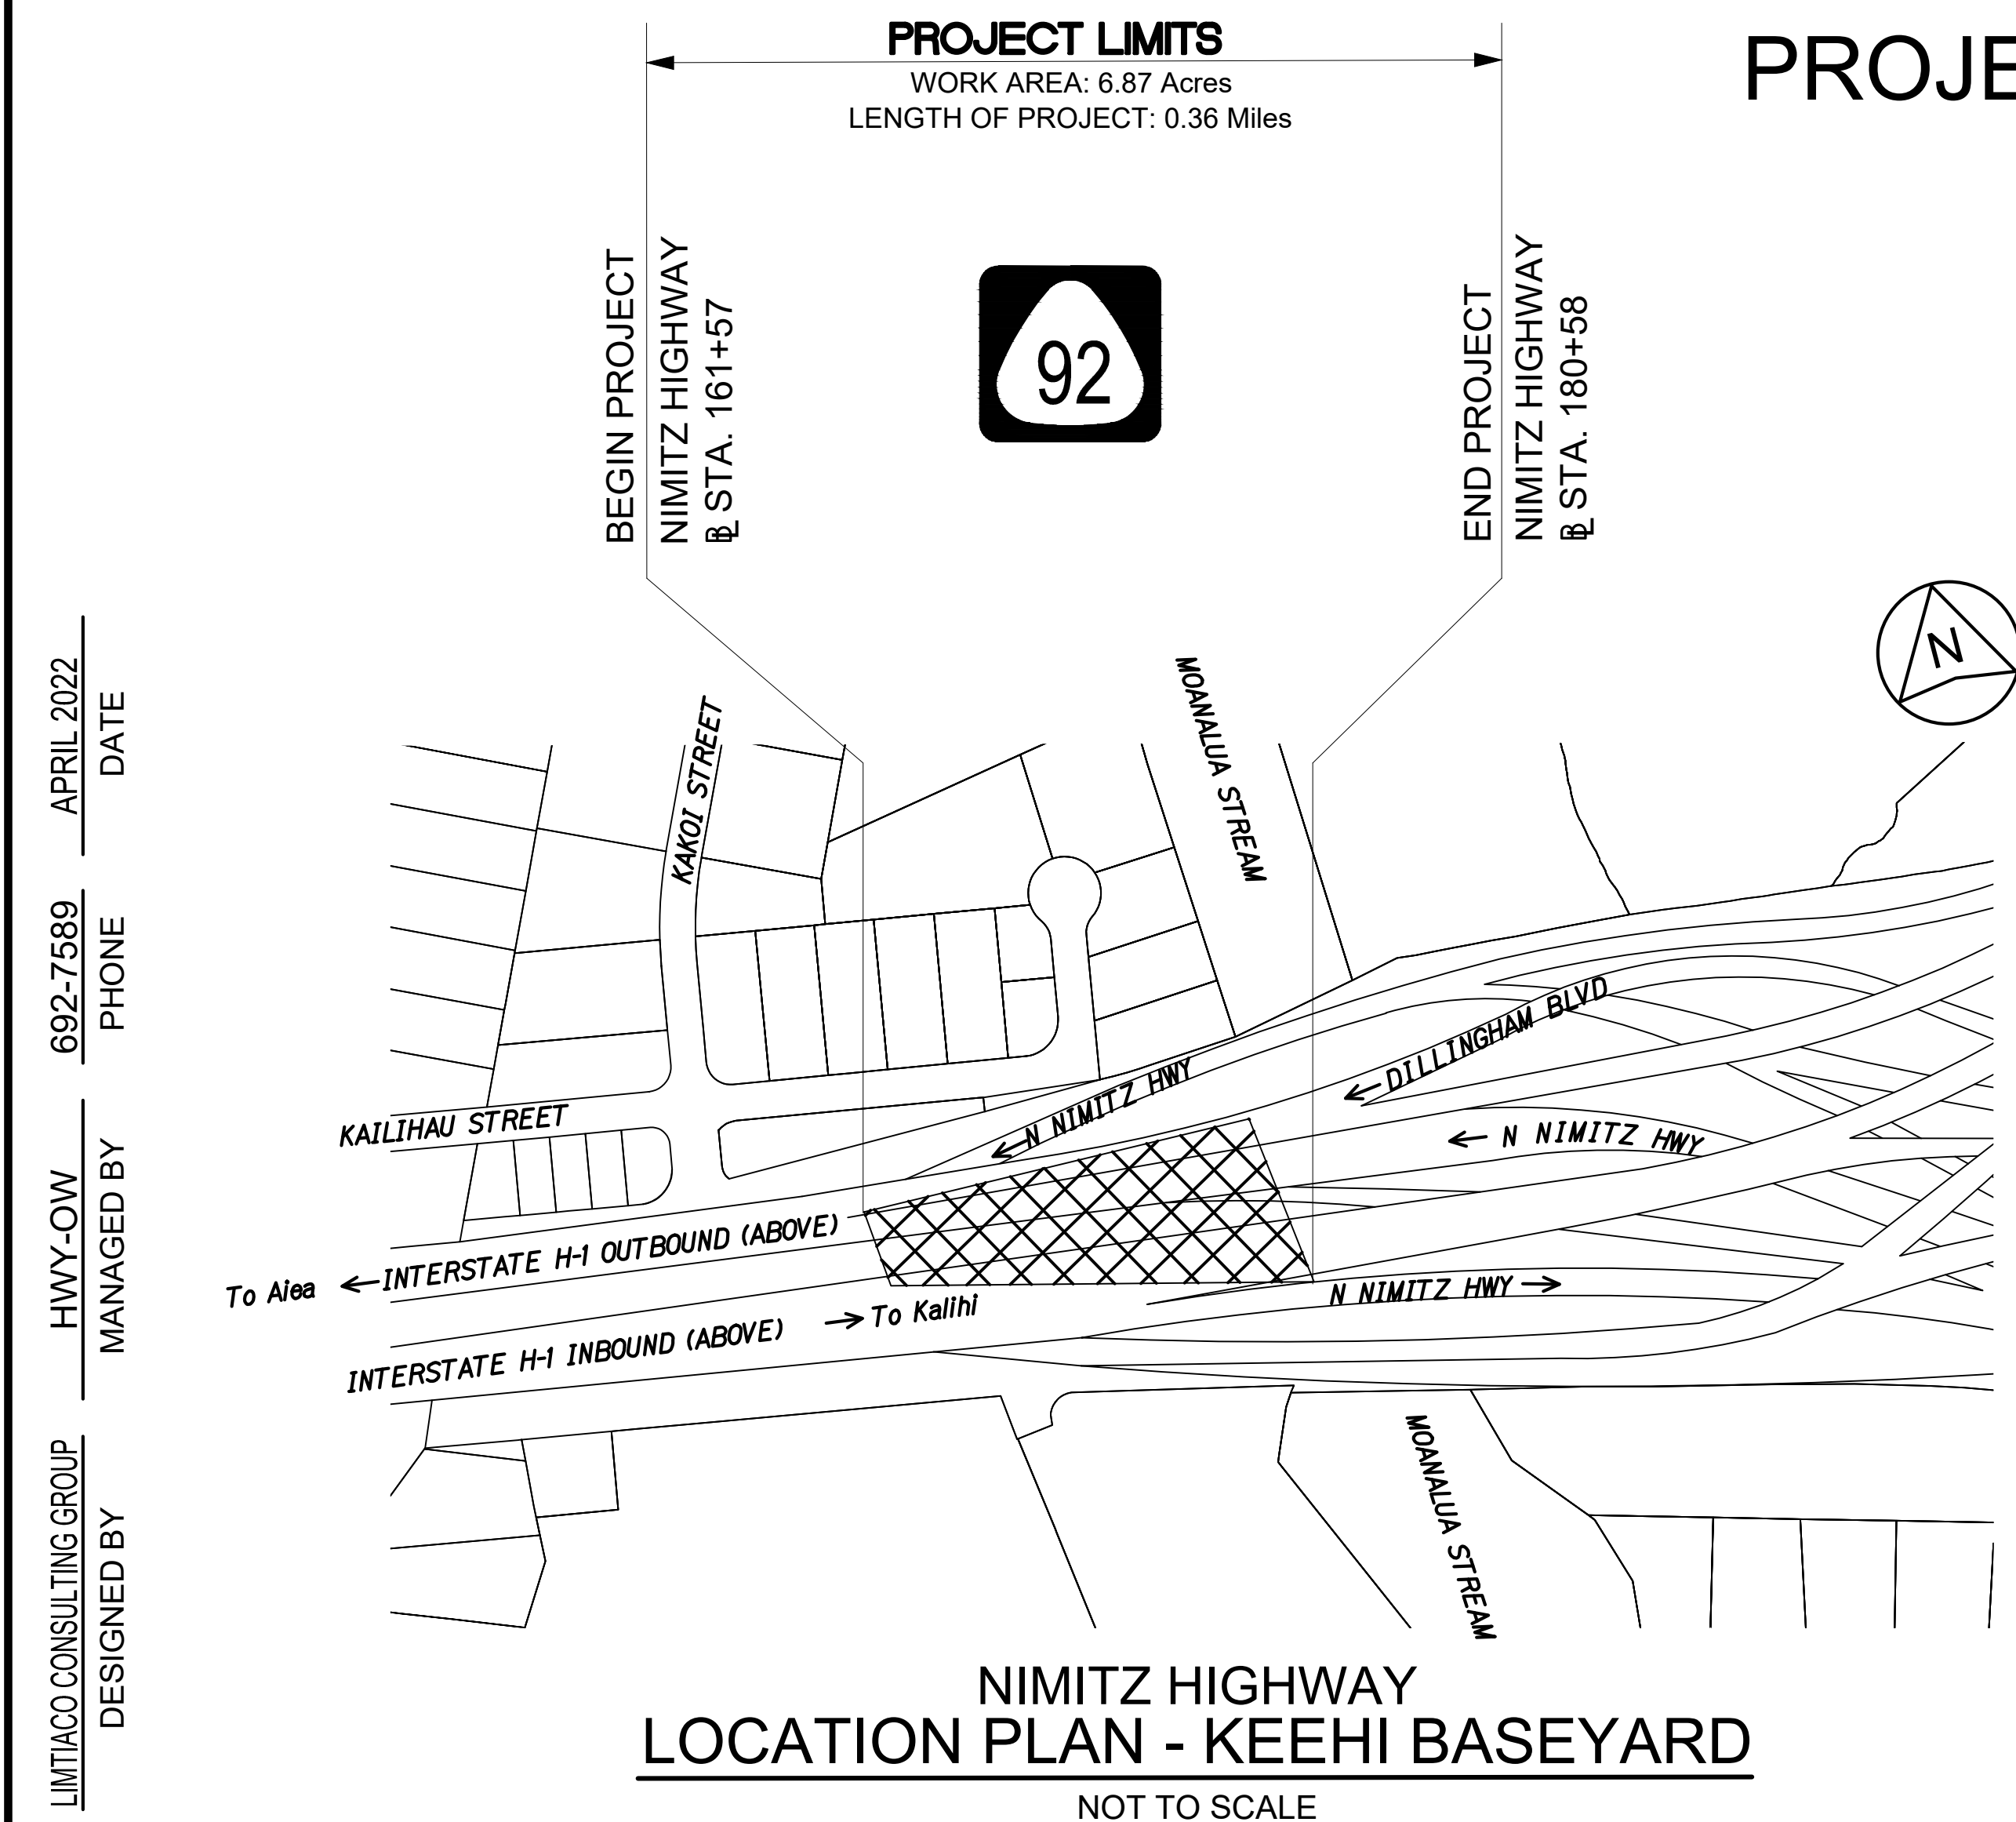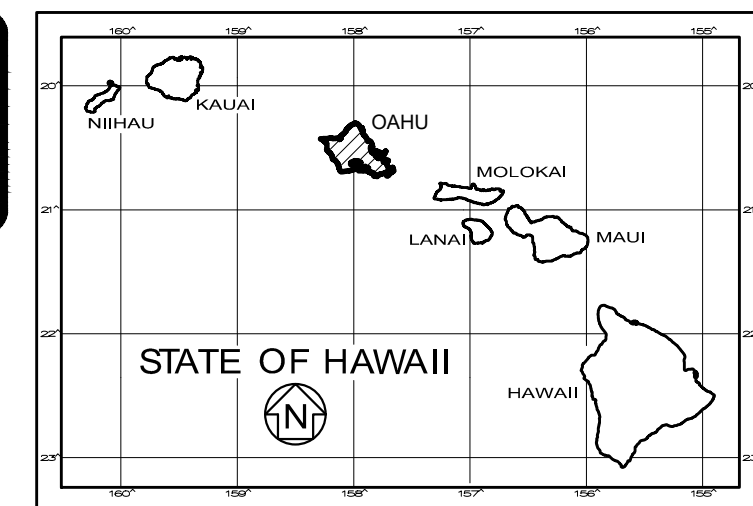

PROJECT NO. HWY-O-02-21

DISTRICT OF HONOLULU

ISLAND OF OAHU

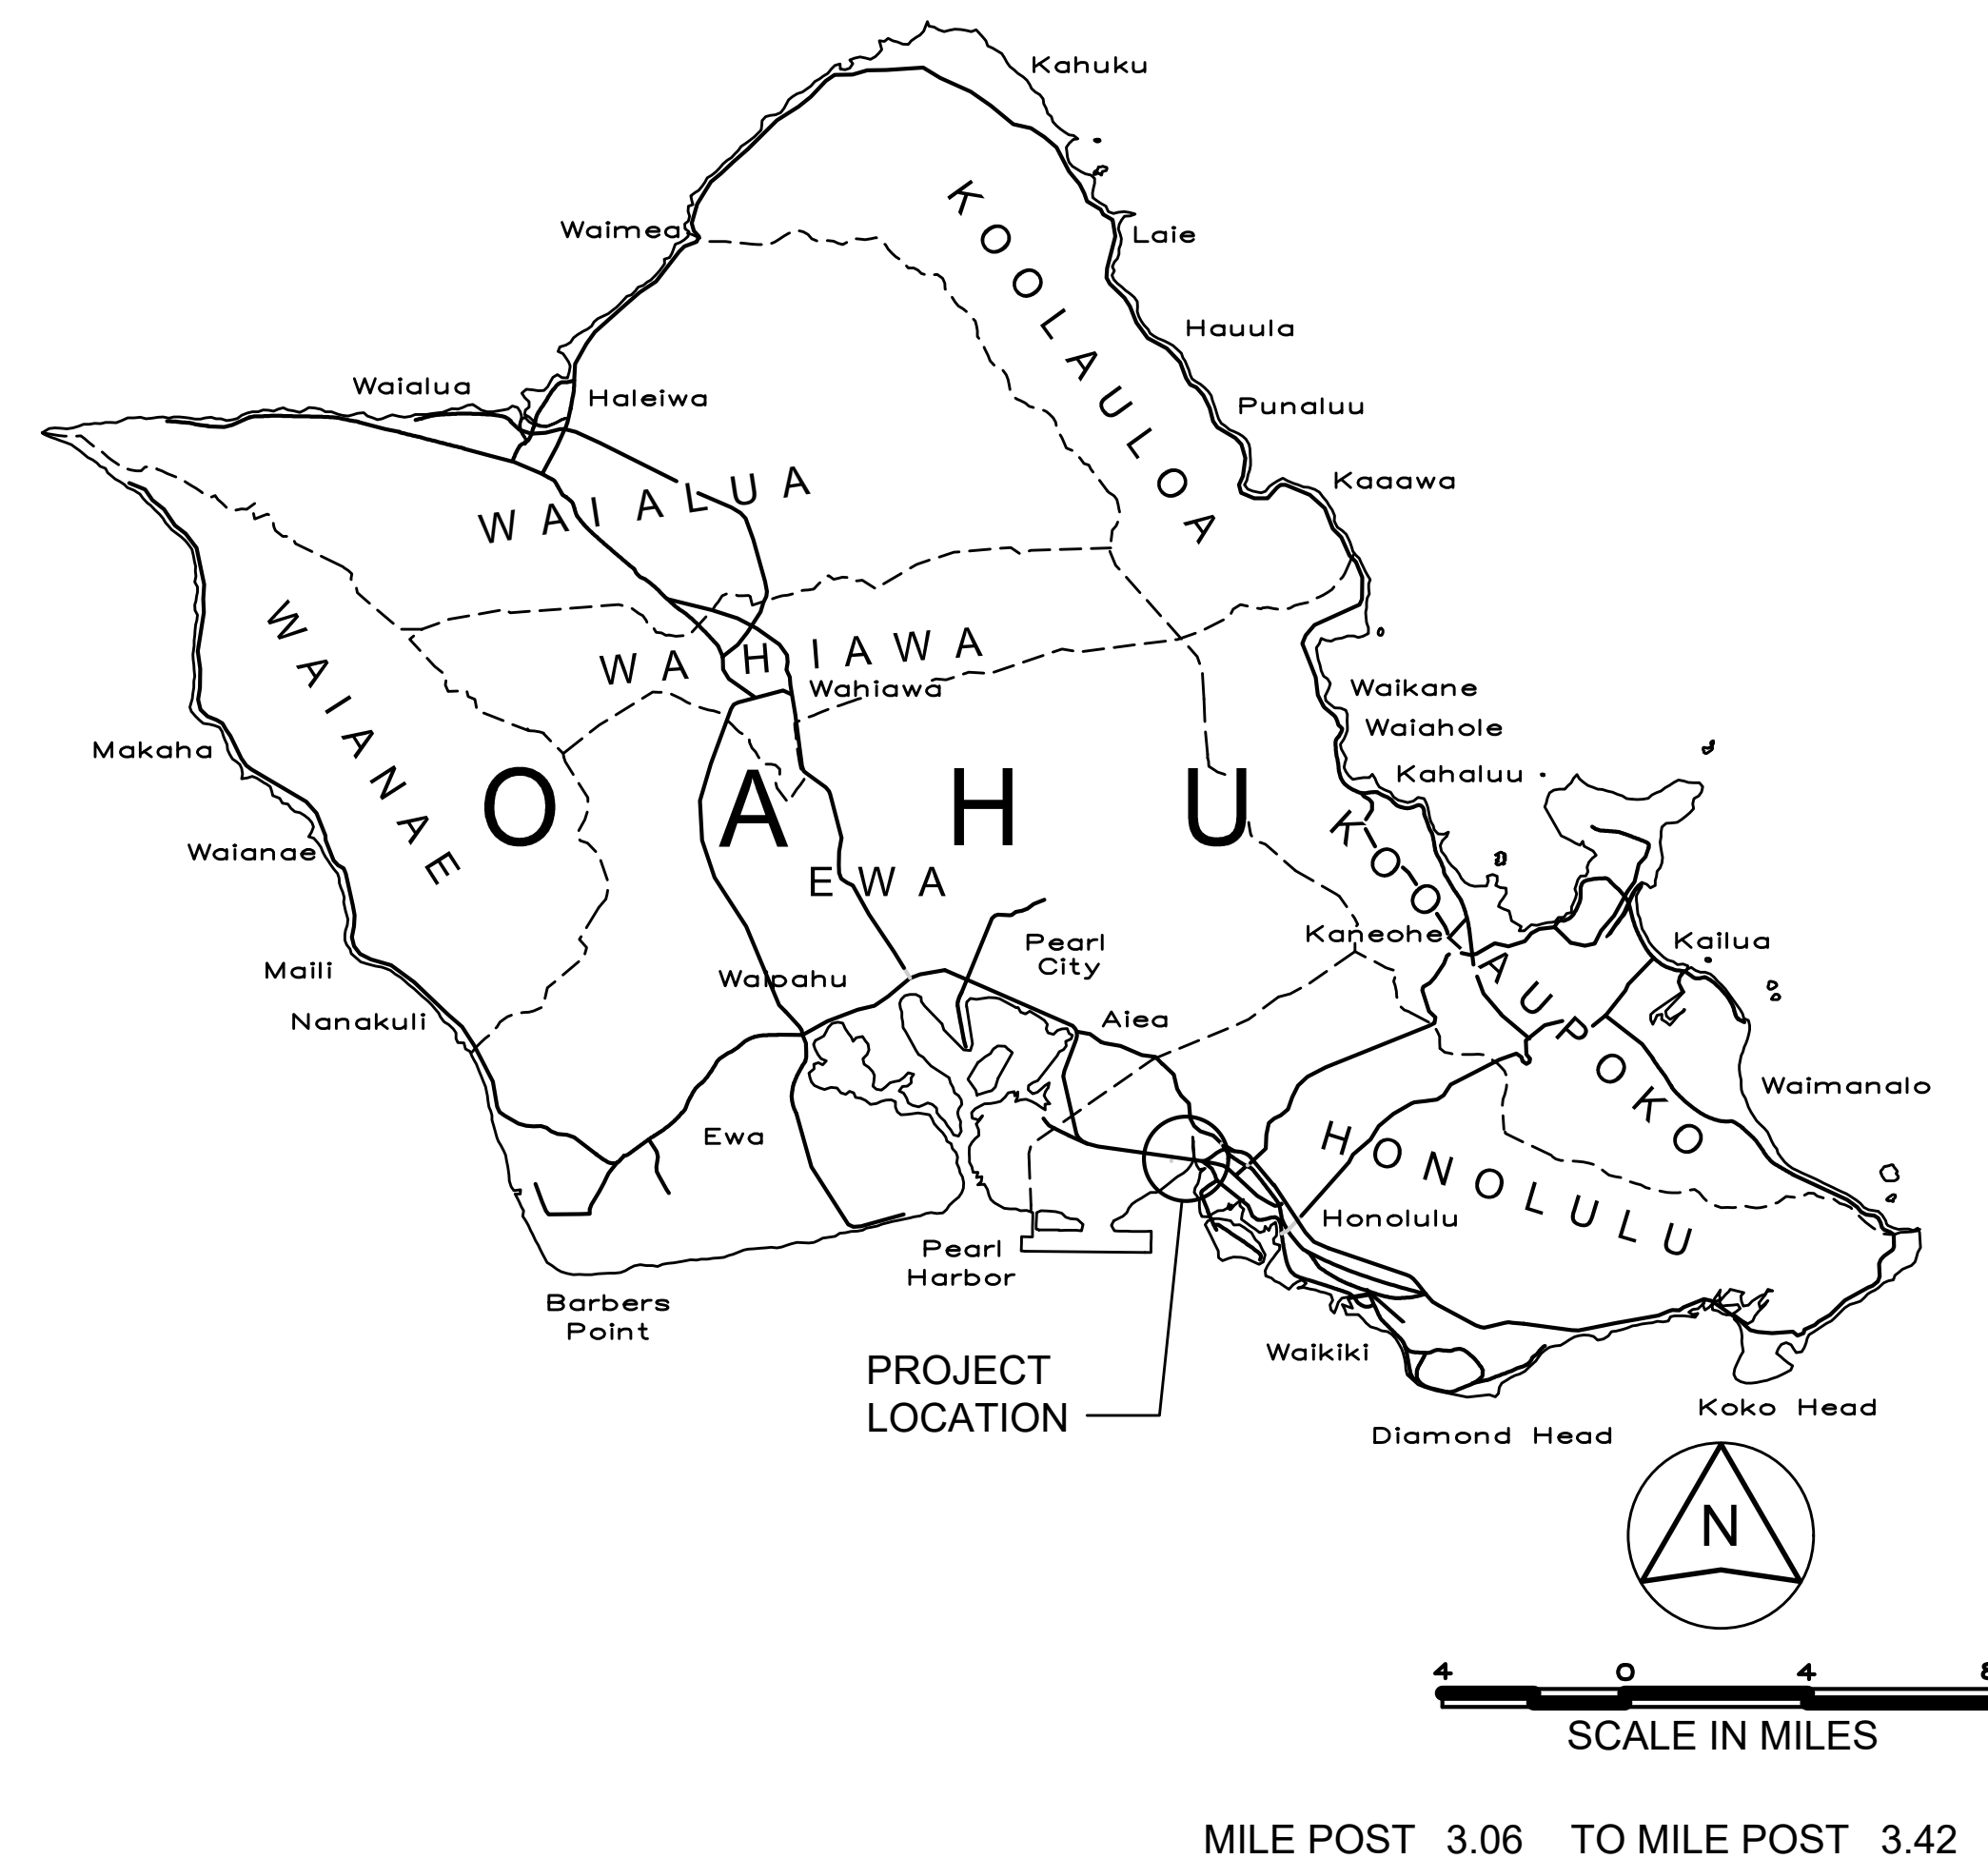

DEPARTMENT OF TRANSPORTATION

STATE OF HAWAII

APPROVED:

04/22/2022

DIR. OF TRANSPORTATION

DATE