



FED. ROAD DIST. NO.	STATE	PROJ. NO.	FISCAL YEAR	SHEET NO.	TOTAL SHEETS
HAWAII	HAW.	HWY-O-02-21	2022	8	25

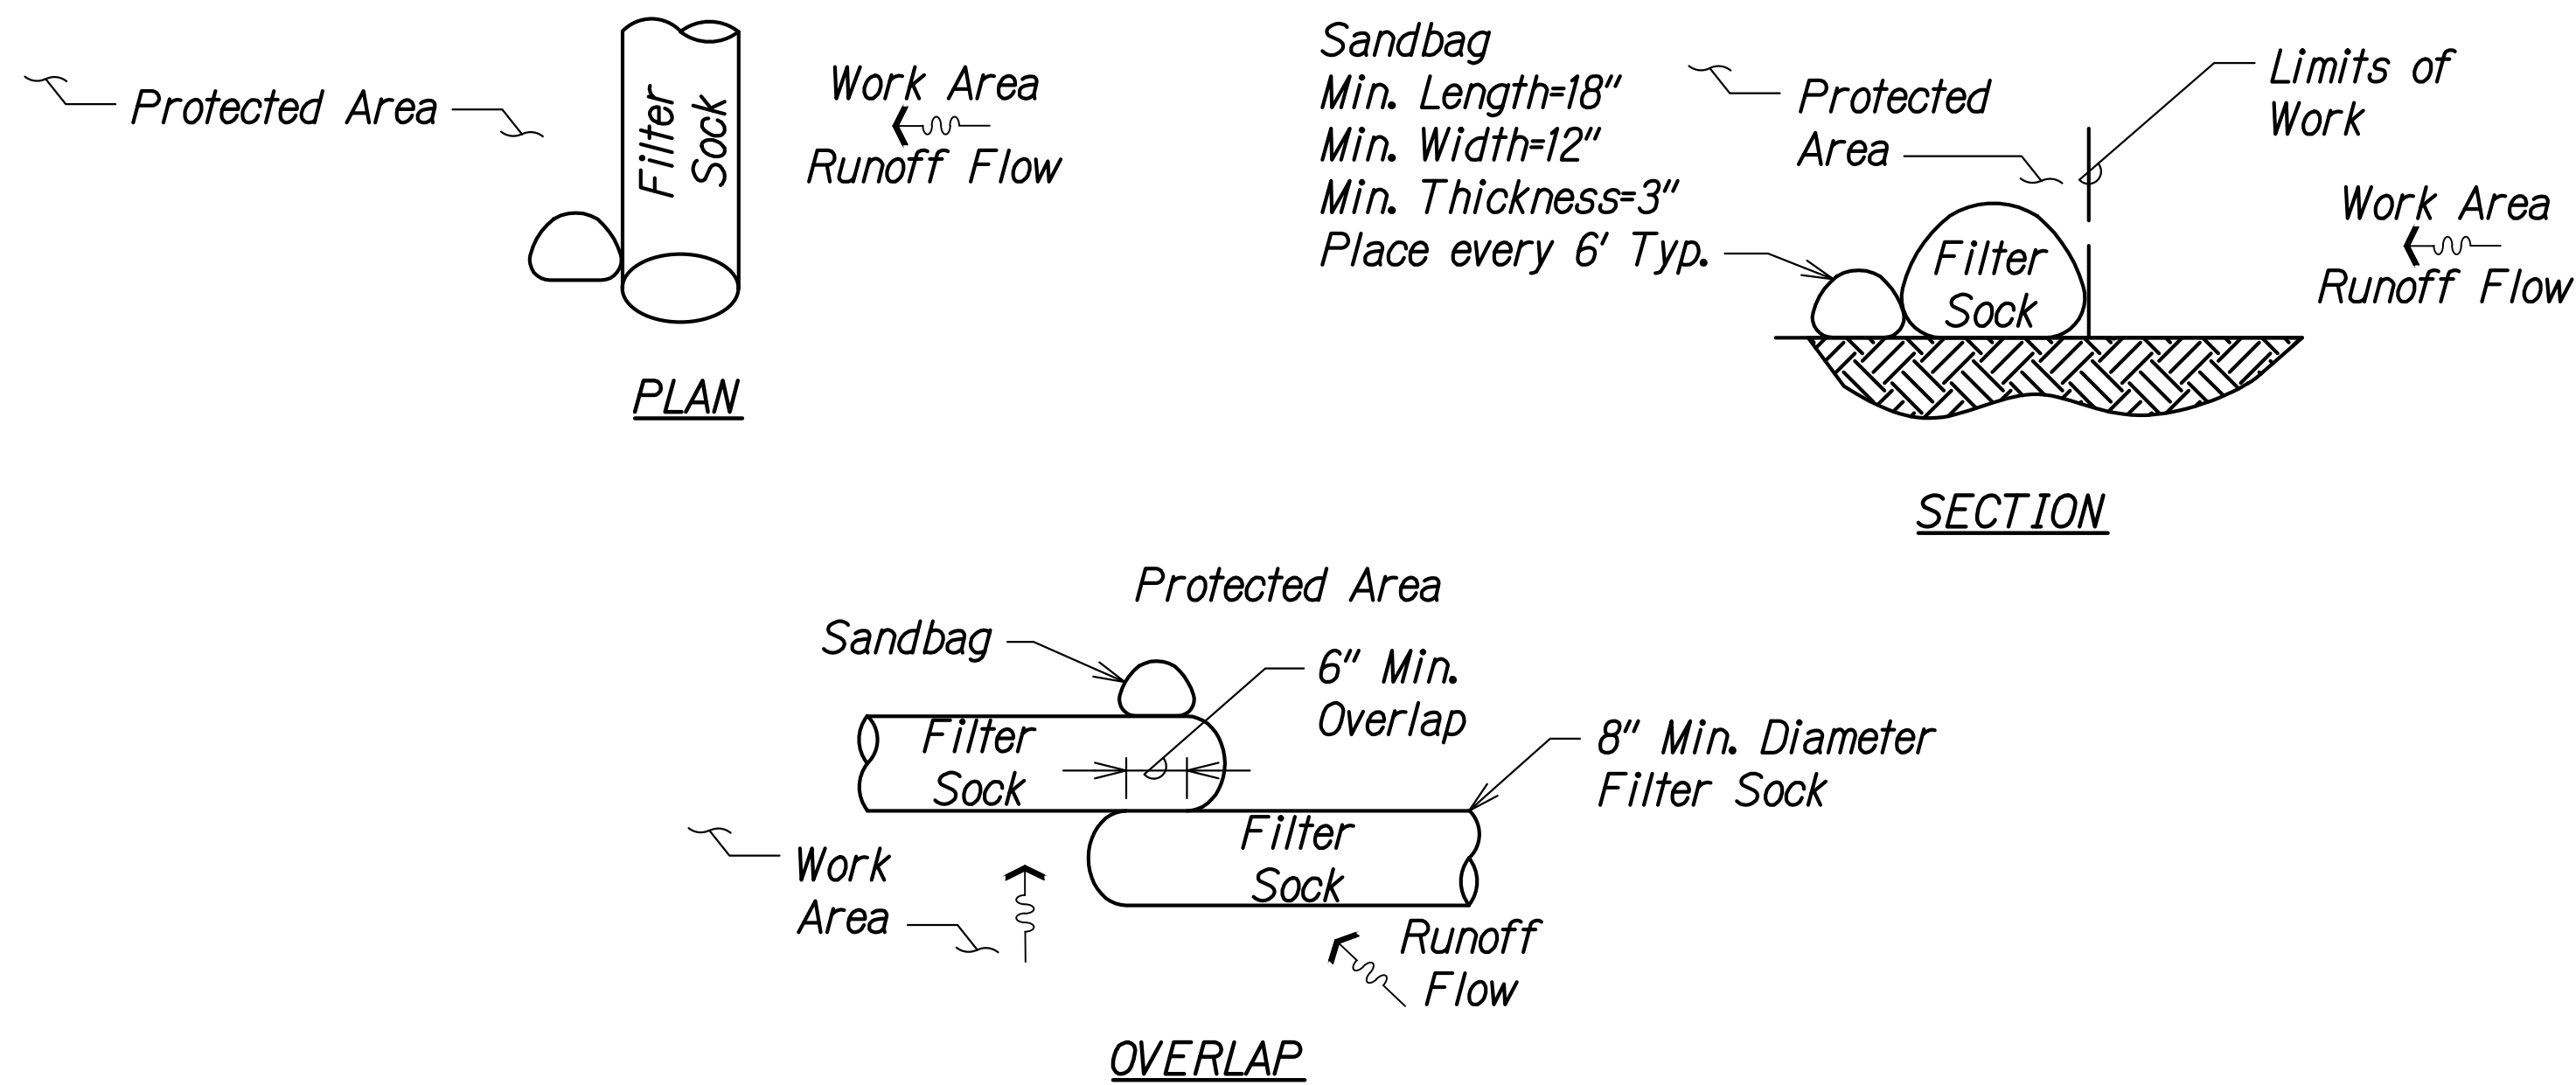

- Note:**
1. Fiber roll shall meet the requirements of the State Construction BMP Field Manual, SC-6 Compost Filter Berm/Sock.
  2. Contractor shall remove debris behind fiber roll when it has reached one-half the height of the filter sock.
  3. Contractor is not required to stake compost filter socks but shall ensure filter socks remain in place to provide adequate protection

**FILTER SOCK DETAIL**  
Scale: Not to Scale

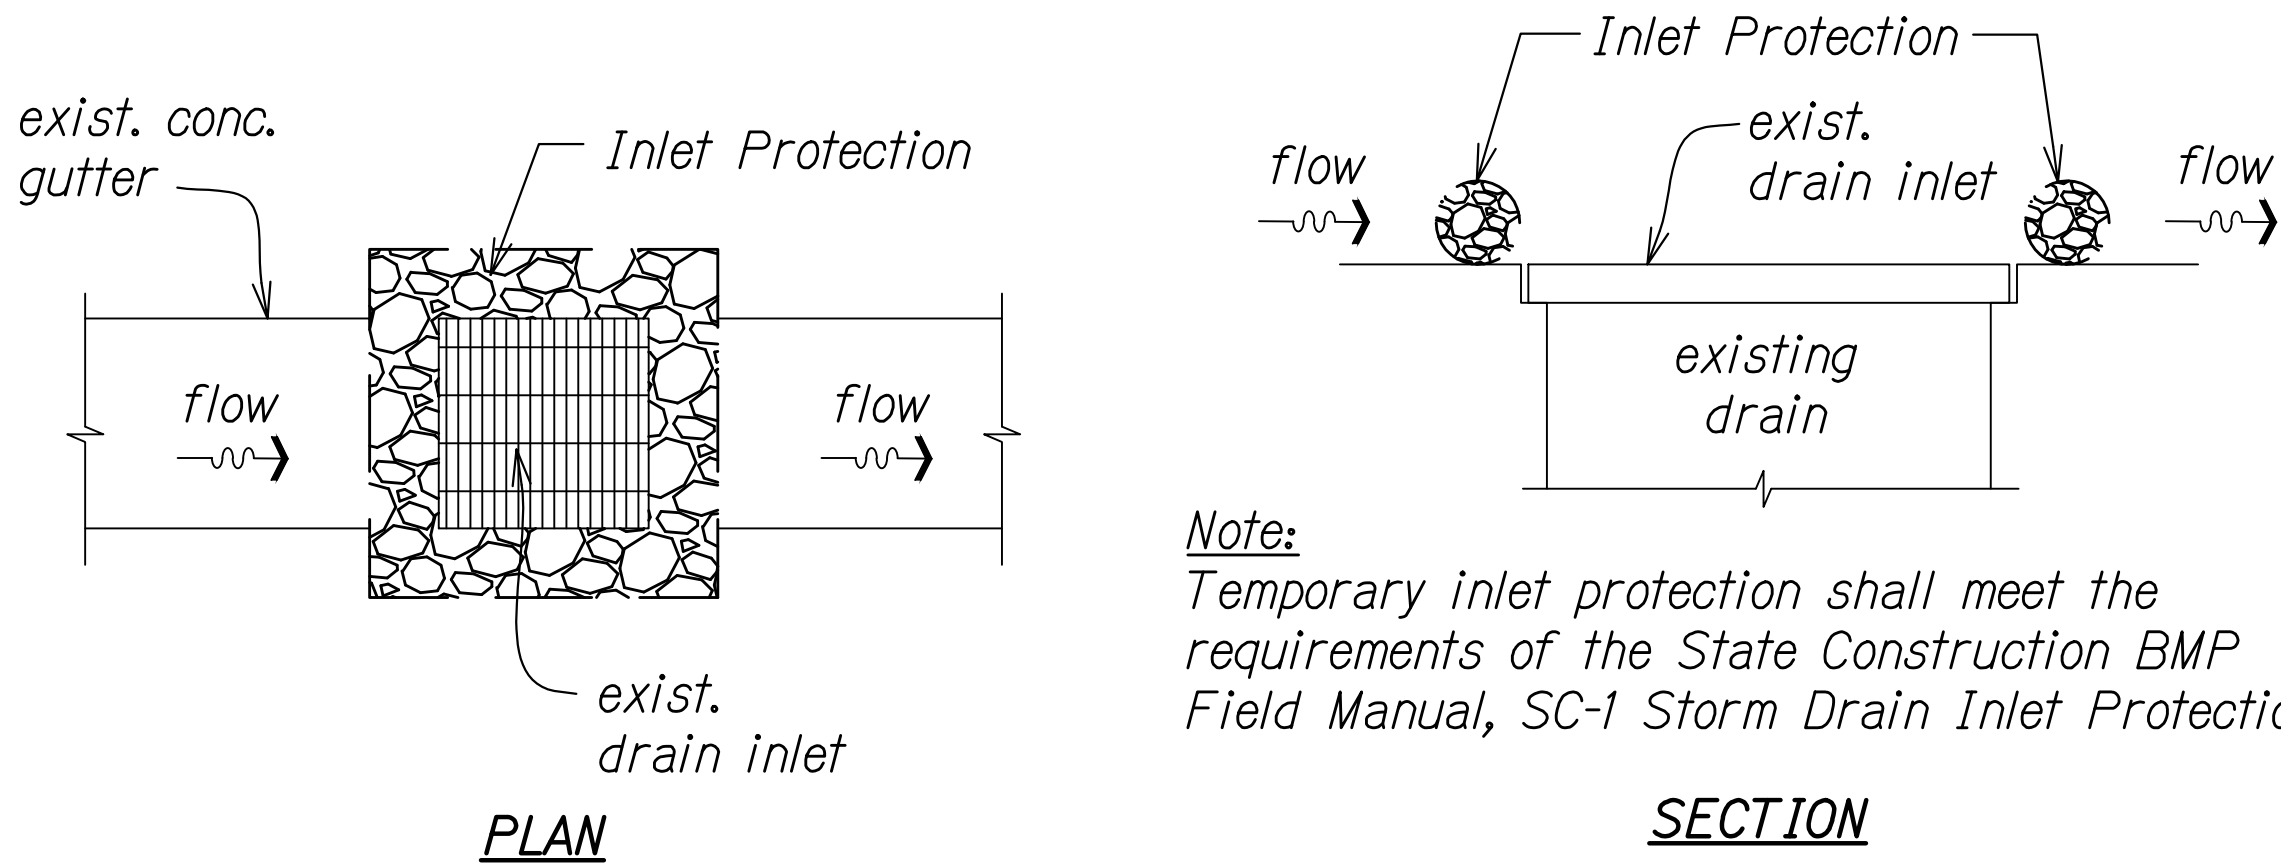

**Note:**  
Temporary inlet protection shall meet the requirements of the State Construction BMP Field Manual, SC-1 Storm Drain Inlet Protection.

**DRAIN INLET PROTECTION**  
Not to Scale

ORIGINAL PLAN	SURVEY PLOTTED BY	DATE
NOTE BOOK	DESIGNED BY	
	QUANTITIES BY	
	CHECKED BY	

IL\NOTES\WATER POLLUTION EC.DET.DWG 4/16/2022 4:40:42 PM

4/30/22

EXP. DATE

This work was prepared by me or under my supervision.

STATE OF HAWAII  
DEPARTMENT OF TRANSPORTATION  
HIGHWAYS DIVISION

**WATER POLLUTION AND  
EROSION CONTROL DETAILS**

**EROSION CONTROL AND BEST MANAGEMENT PRACTICES FOR STORM**

**WATER PERMIT COMPLIANCE PHASE 2**

**Project No. HWY-O-02-21**

Scale: None Date: April 2022