

INDEX TO DRAWINGS	
SHEET NO	DESCRIPTIONS
1	Title Sheet
2	Typical Sections
3-8	Plan and Profile Details
9-10	Intersection Details
11-12	Standard Details
13-15	Culvert Details
16-17	Cross Sections

CONVENTIONAL SIGNS

Existing Road	---
Existing Fence	-x-x-
Boundary Line	---
Center Line	---
Paved Approaches etc.	---
Culverts	---
Bridges	---
Railroad	---

TERRITORY OF HAWAII
TERRITORIAL HIGHWAY DEPARTMENT
HONOLULU, T.H.



PLANS OF
JOHN RODGERS-KEEHI LAGOON ACCESS ROAD
FORT KAMEHAMEHA SECTION

HAWAII PROJECT NO. DA-NR-10 B (1)

HONOLULU & EWA DISTRICTS
ISLAND OF OAHU

SCALES

PLAN	1 INCH=100 FEET
PROFILE	HORIZ. 1 INCH=100 FEET VERT. 1 INCH=10 FEET
CROSS SECTIONS	HORIZ. 1 INCH=10 FEET VERT. 1 INCH=10 FEET

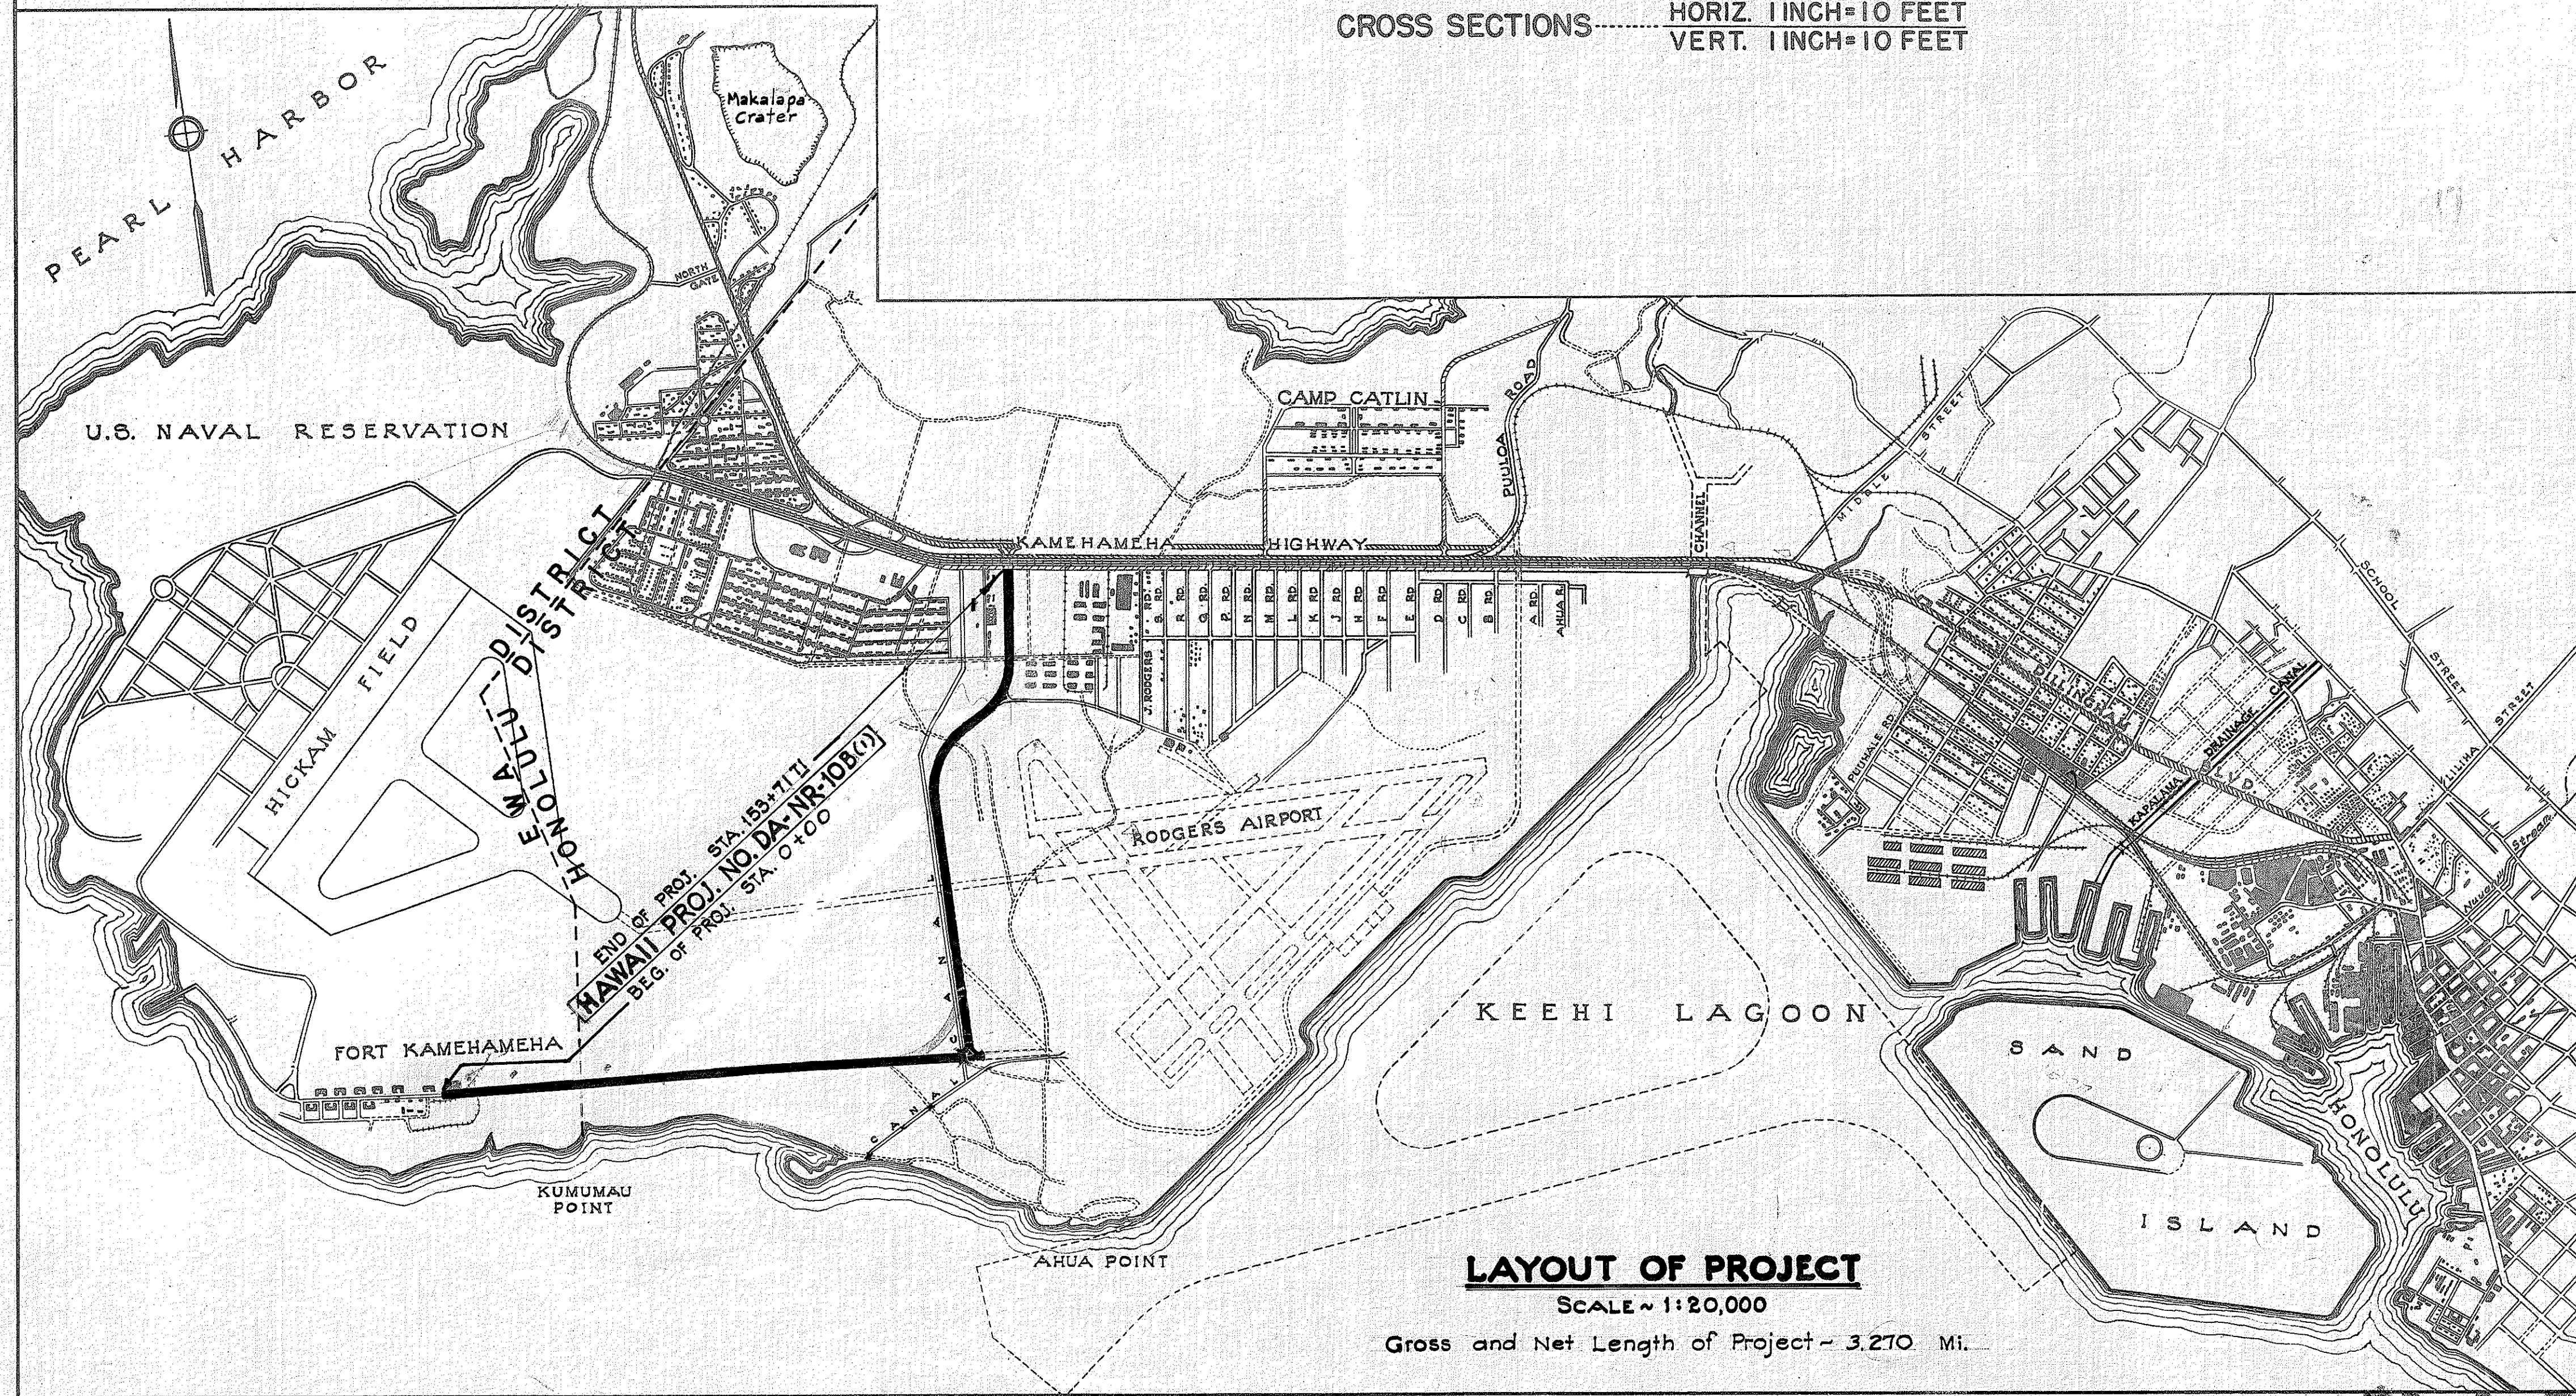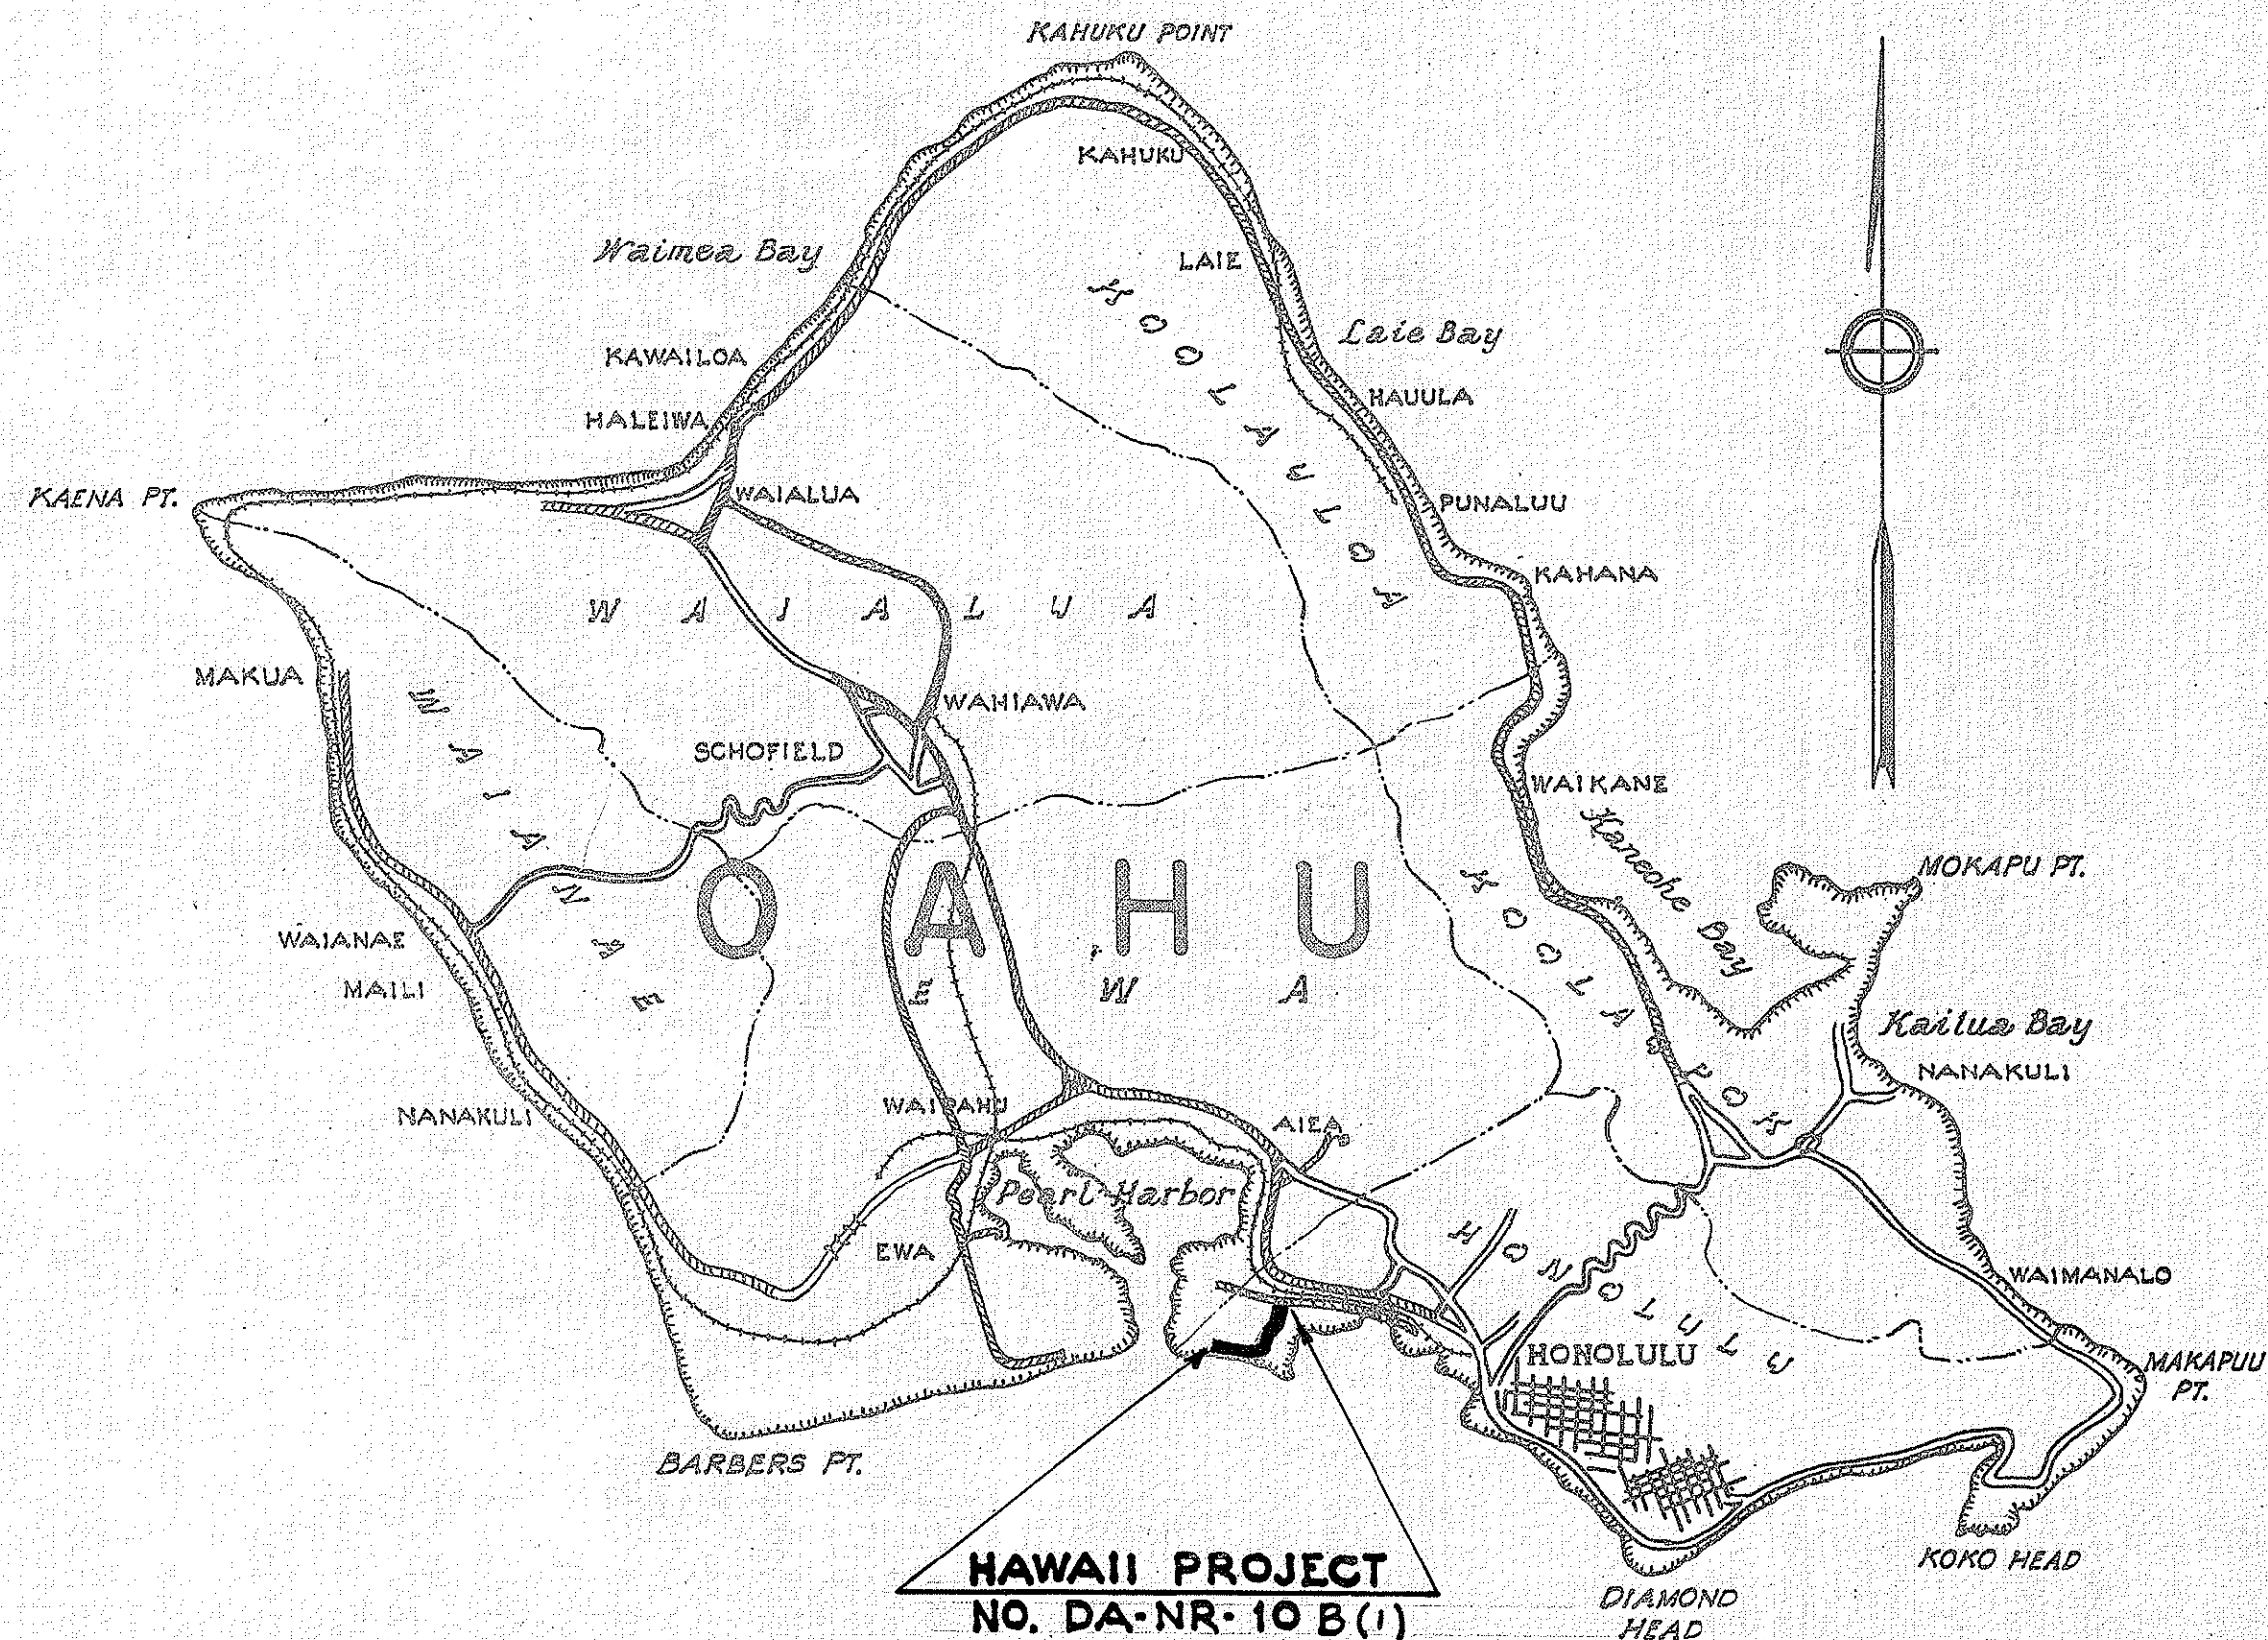

LAYOUT OF PROJECT

SCALE ~ 1:20,000

Gross and Net Length of Project ~ 3.270 Mi.

APPROVED

APPROVED

RECOMMENDED FOR APPROVAL

DISTRICT ENGINEER
PUBLIC ROADS ADMINISTRATION
FEDERAL WORKS AGENCY

RECOMMENDED FOR APPROVAL

CHIEF WESTERN REGION
PUBLIC ROADS ADMINISTRATION
FEDERAL WORKS AGENCY

APPROVED

COMMISSIONER
PUBLIC ROADS ADMINISTRATION
FEDERAL WORKS AGENCY

B. F. Rush
TERRITORIAL HIGHWAY ENGINEER
DATE: Dec. 7, 1943