




FED. ROAD DIST. NO.	STATE	FED. AID PROJ. NO.	FISCAL YEAR	SHEET NO.	TOTAL SHEETS
HAWAII	HAWAII		1978	145	150

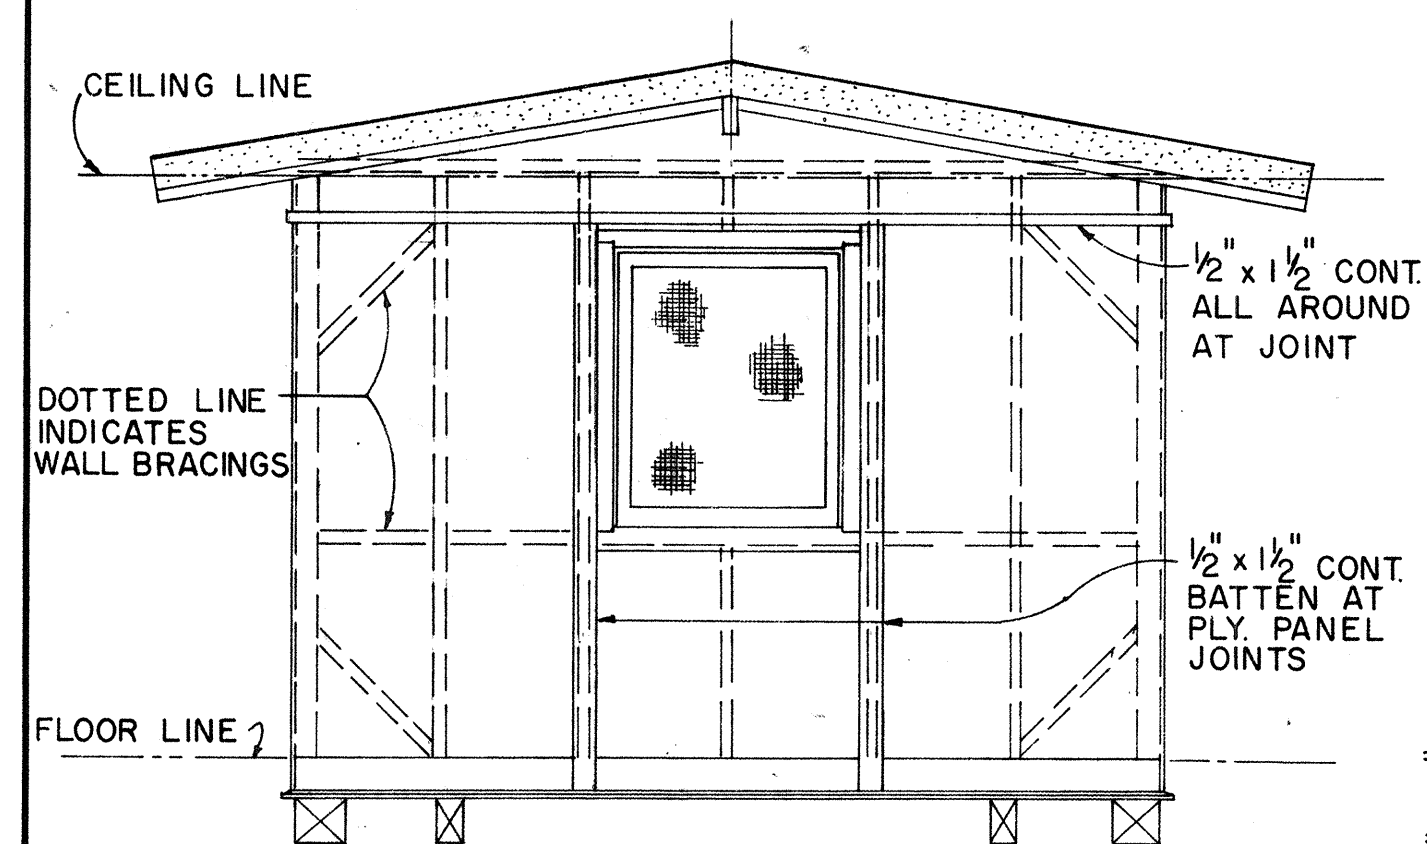


ELEVATION (B)
ELEVATION (D) SIMILAR
SCALE: $\frac{3}{8}" = 1'-0"$

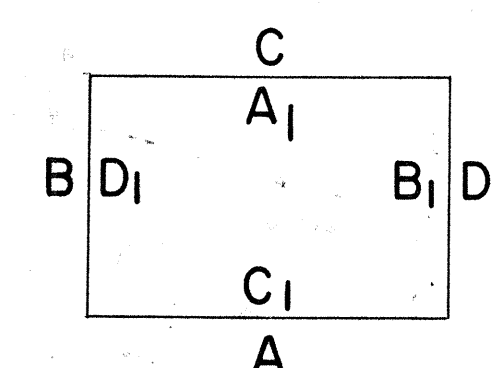


EXTERIOR & INTERIOR KEY

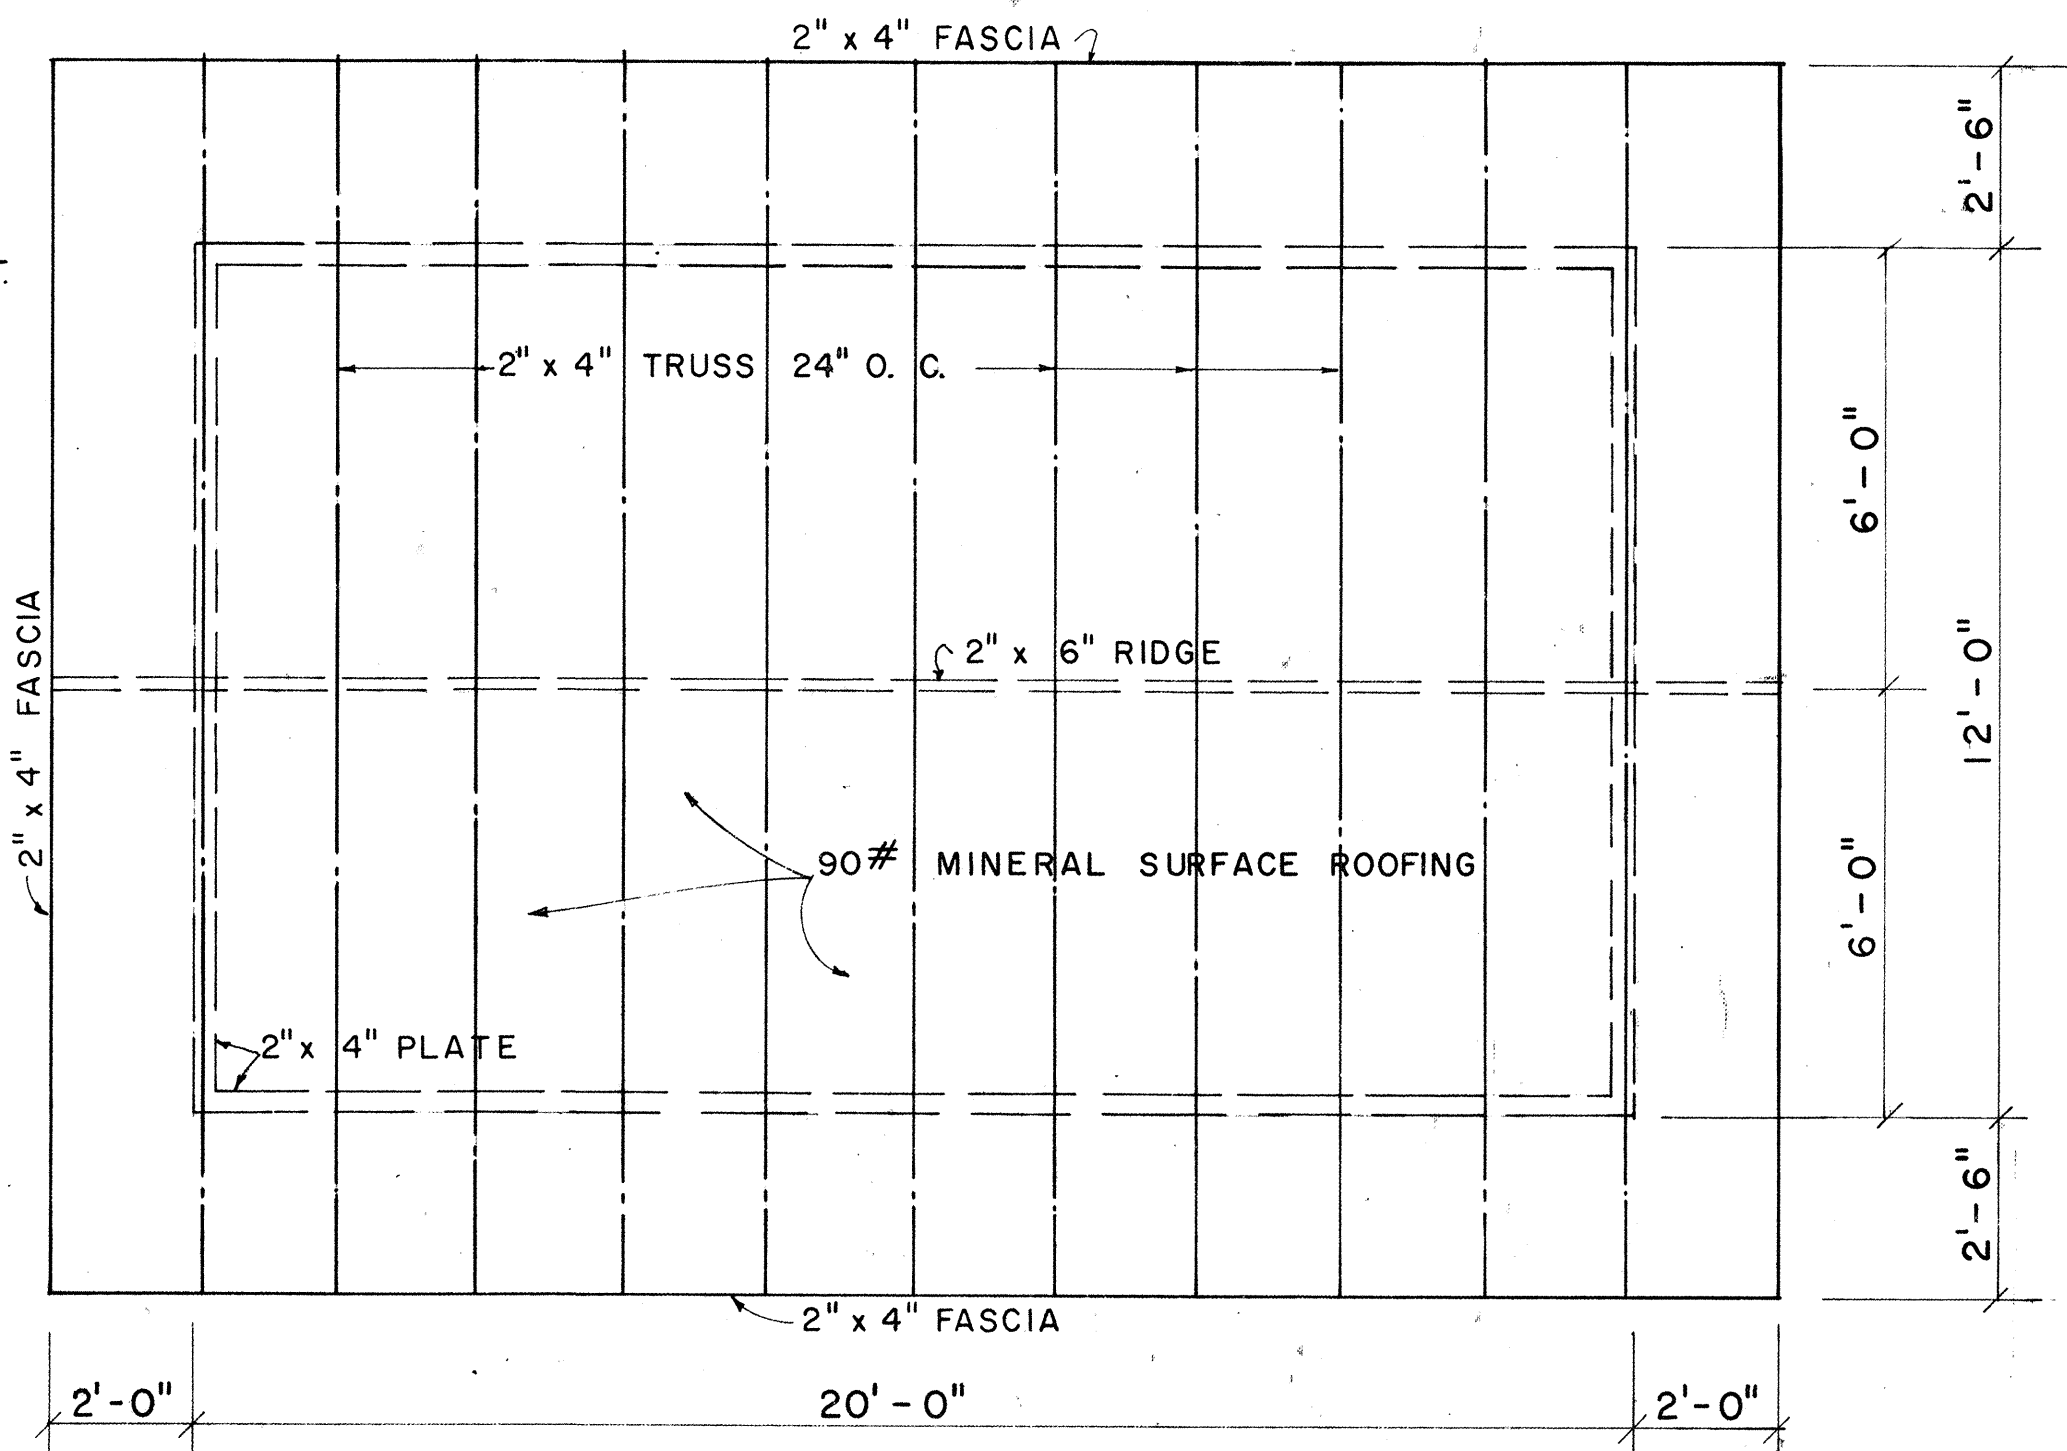


ROOF FRAMING PLAN
SCALE: $\frac{3}{8}" = 1'-0"$

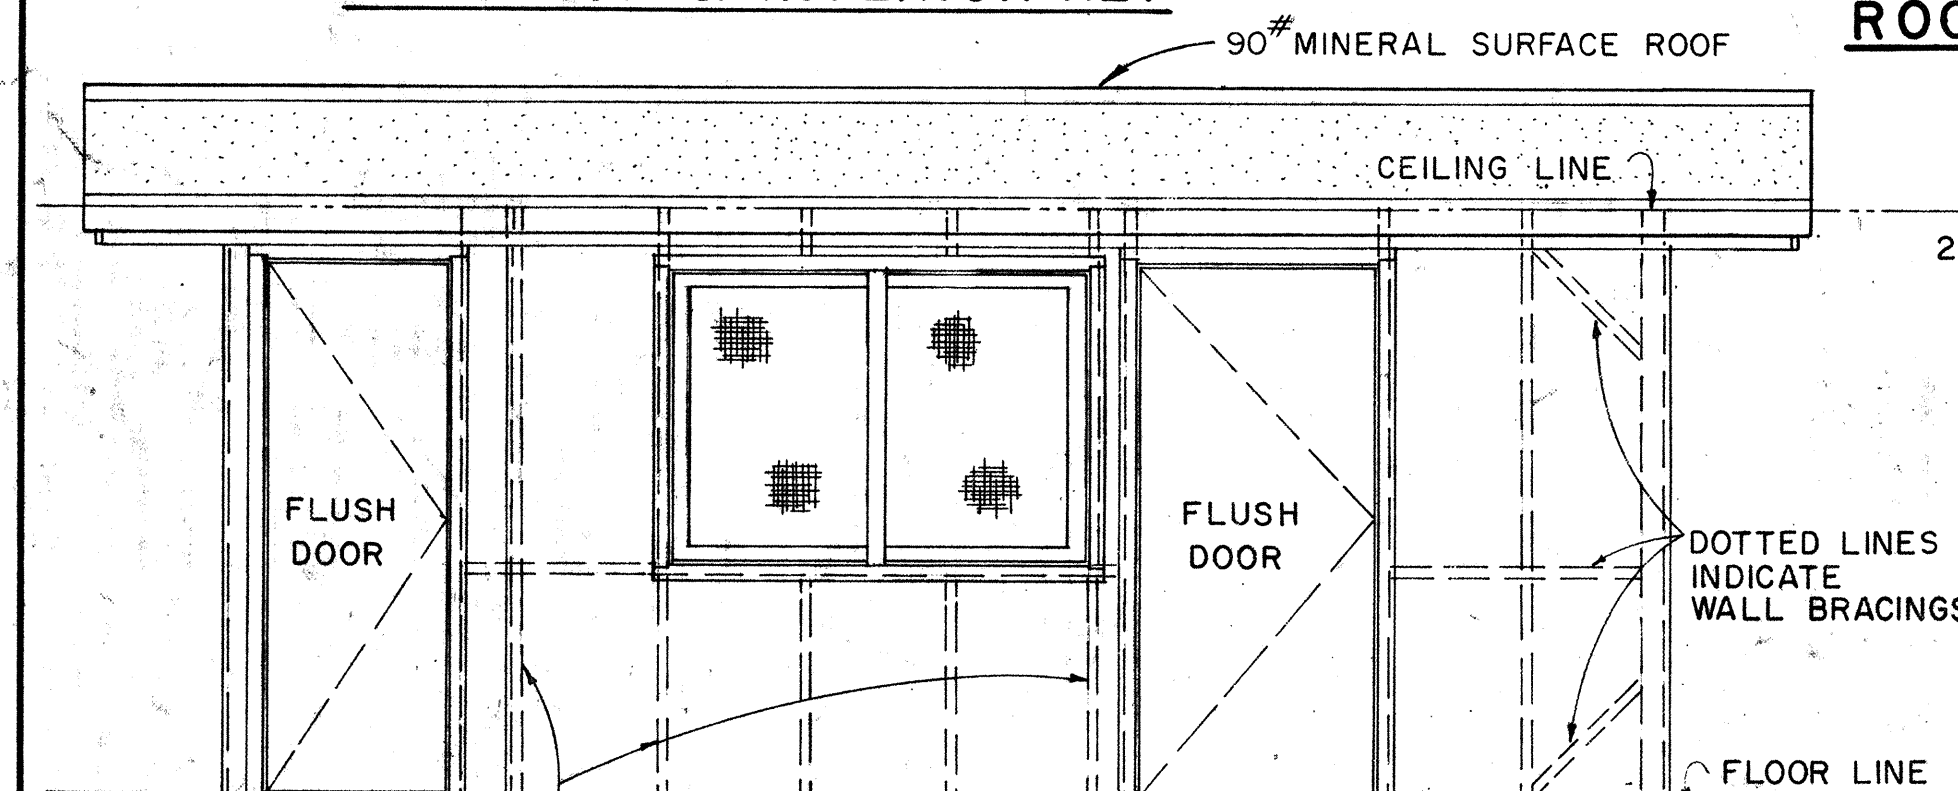

ELEVATION (A)
SCALE: $\frac{3}{8}" = 1' - 0"$

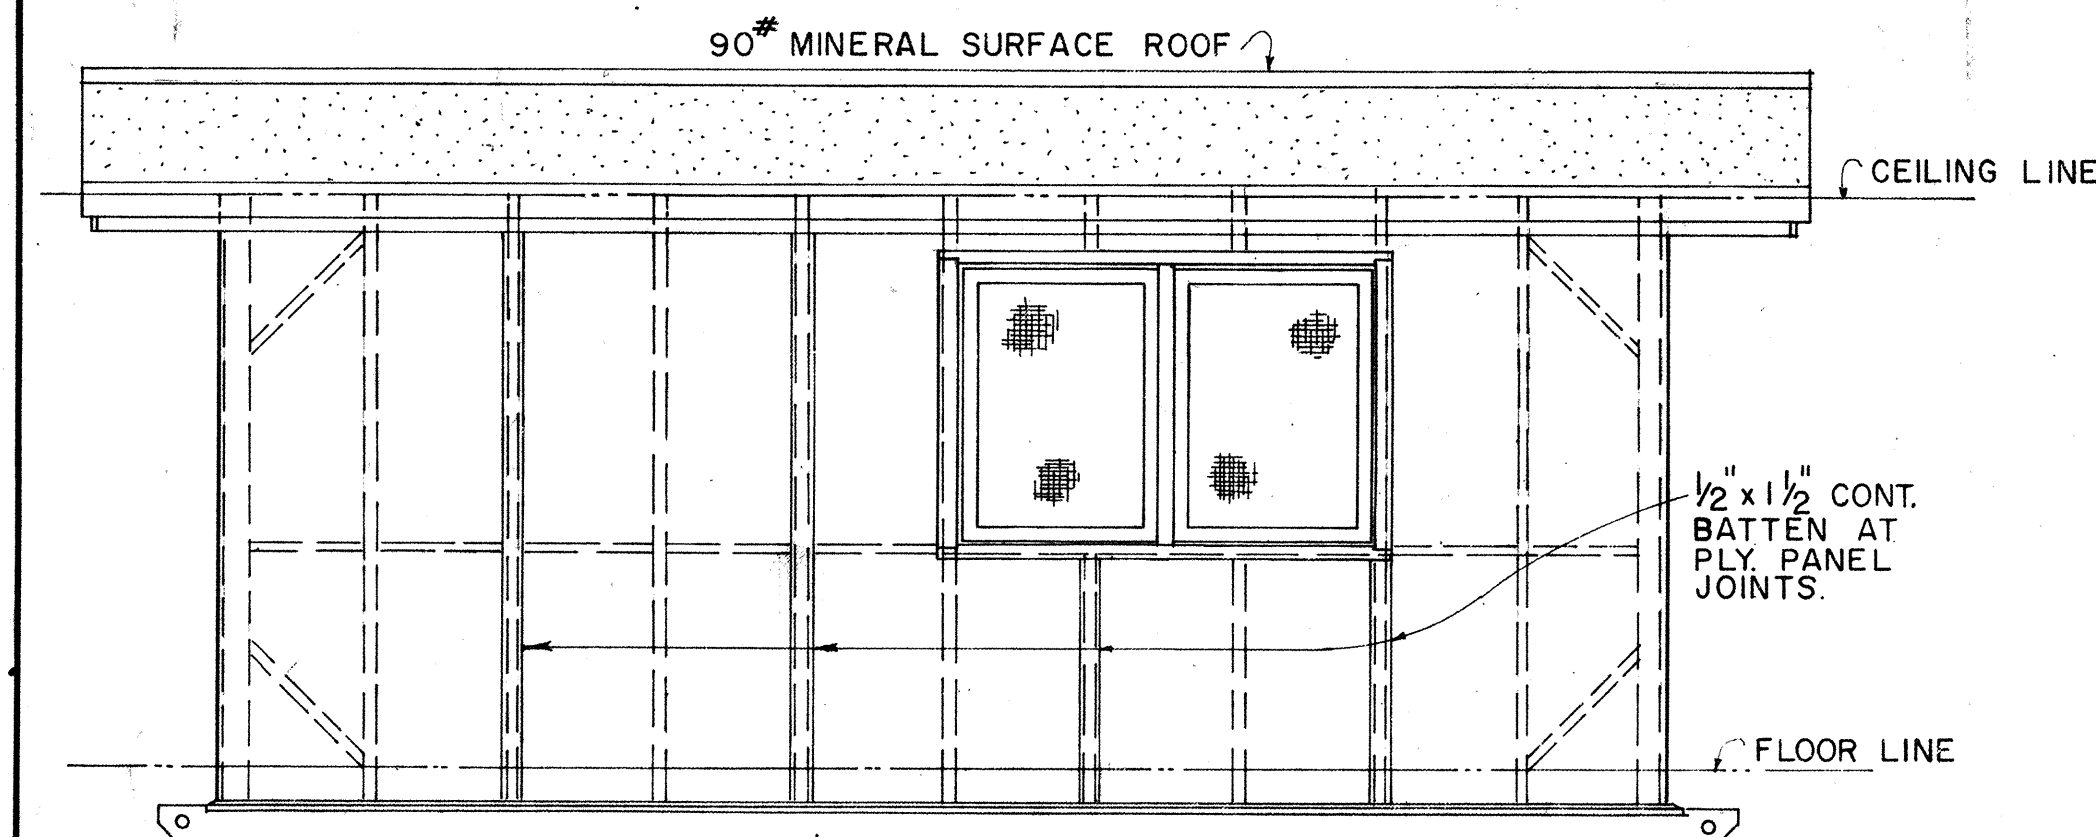

ELEVATION (C)
SCALE: $\frac{3}{8}" = 1' - 0"$

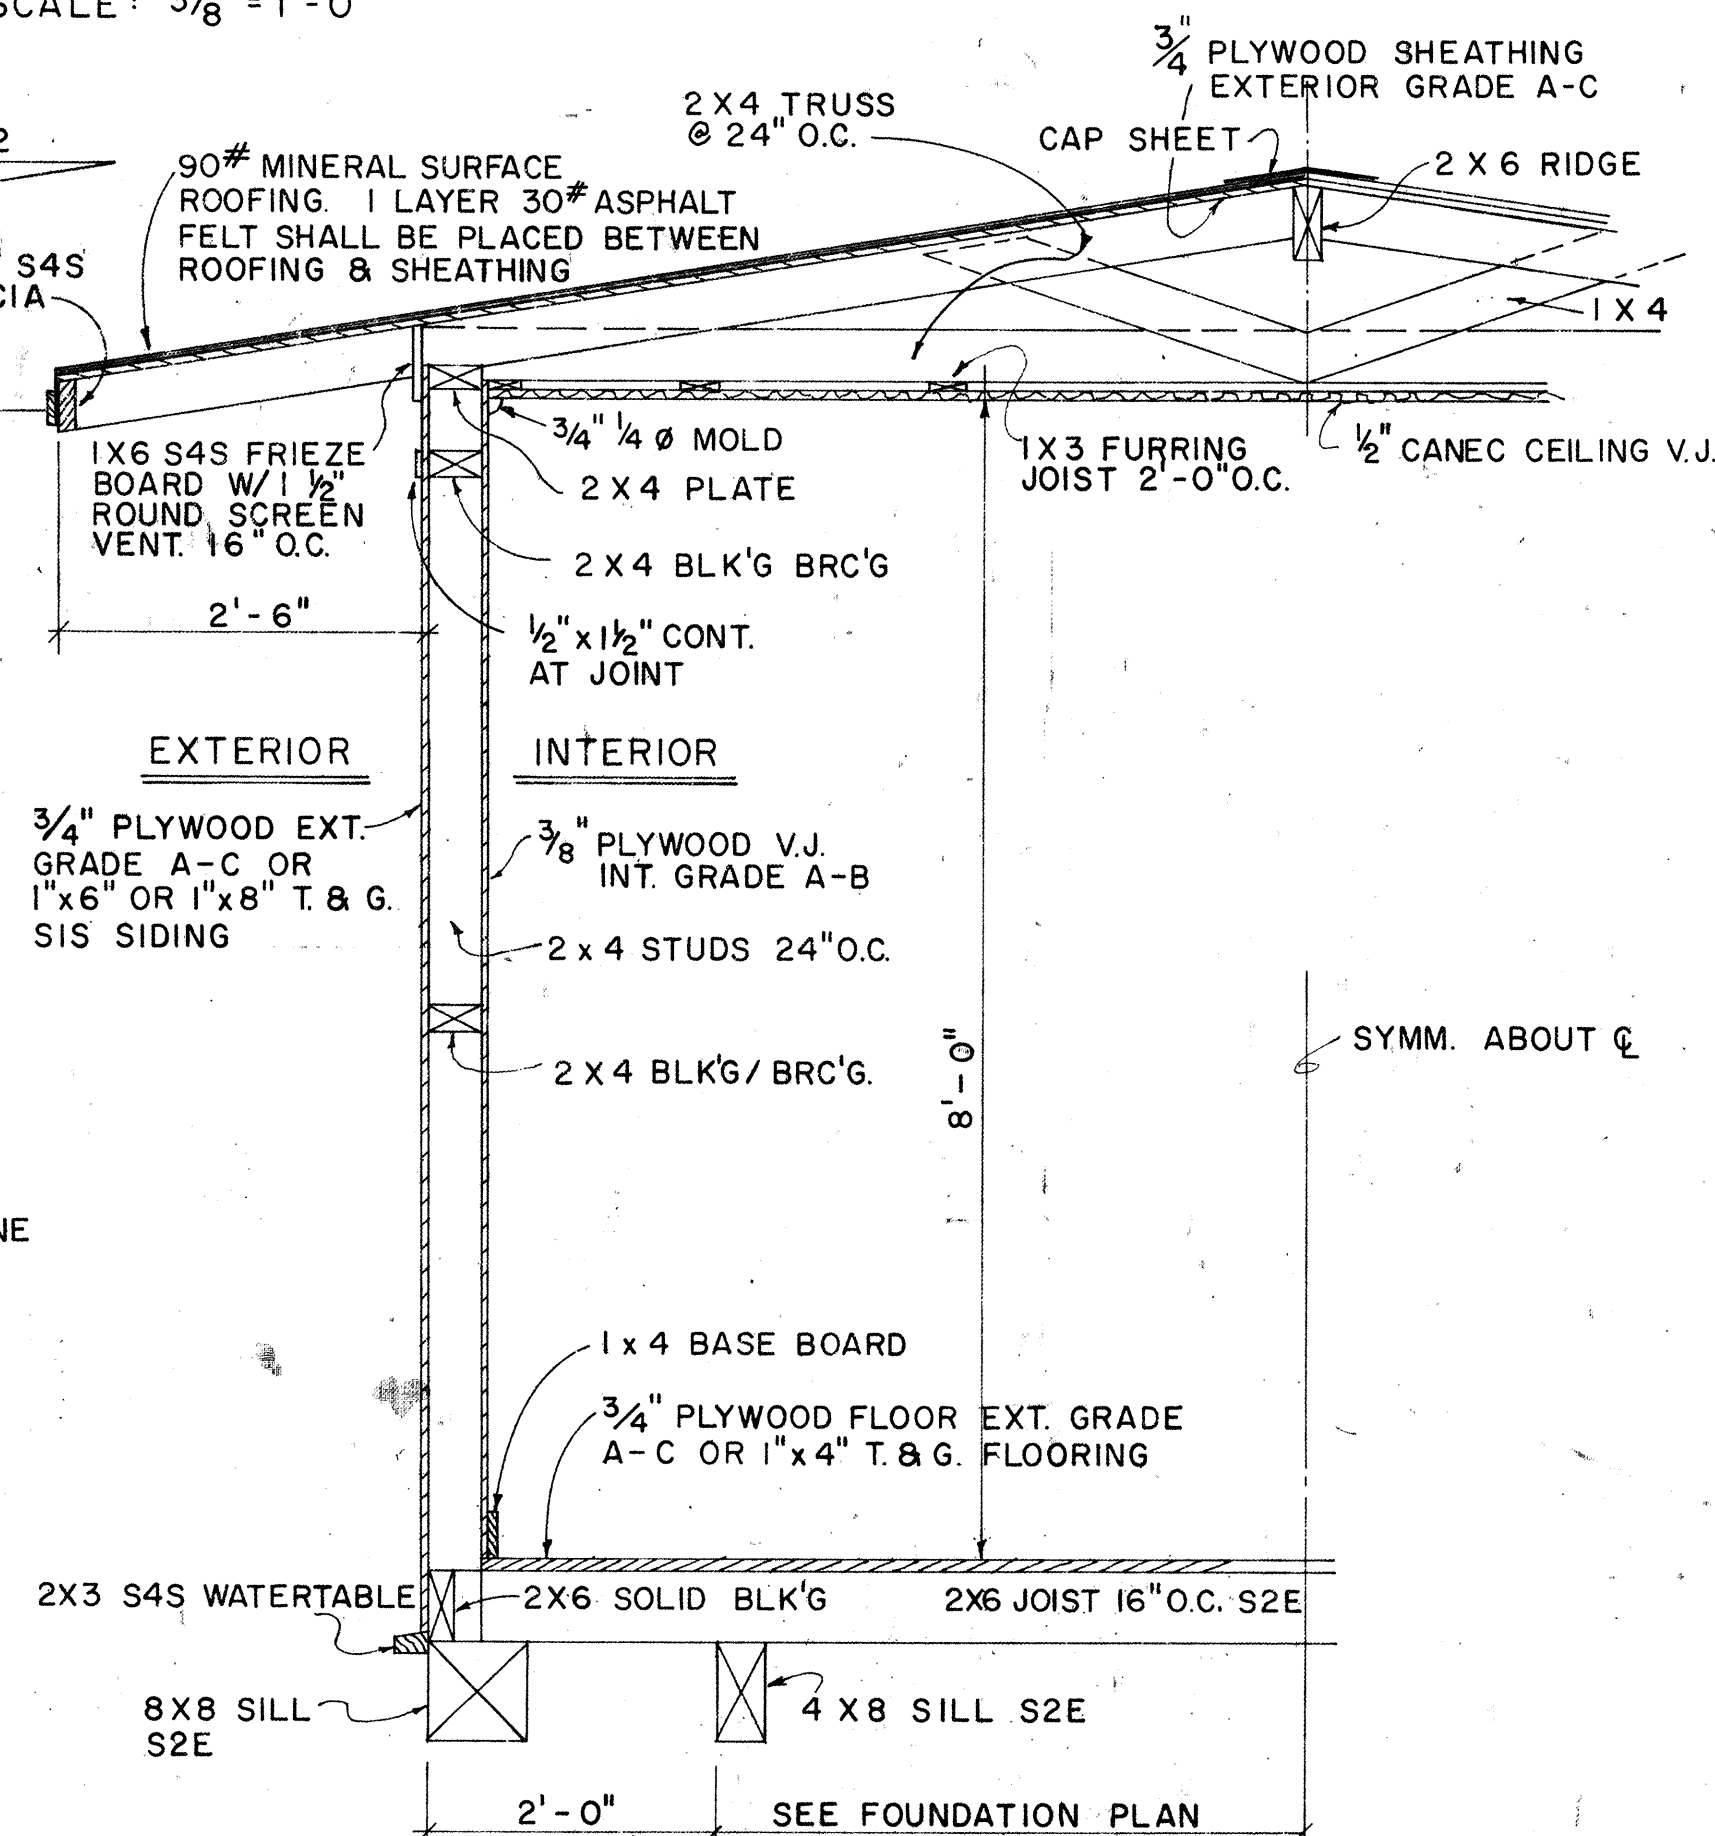

TYPICAL WALL SECTION
SCALE: 3/4" = 1'-0"

APPROVAL RECOMMENDED:


HIGHWAY DESIGN ENGINEER

12-4-69
DATE


APPROVED:

ASSISTANT CHIEF, ENGINEERING

12-10-60
DATE

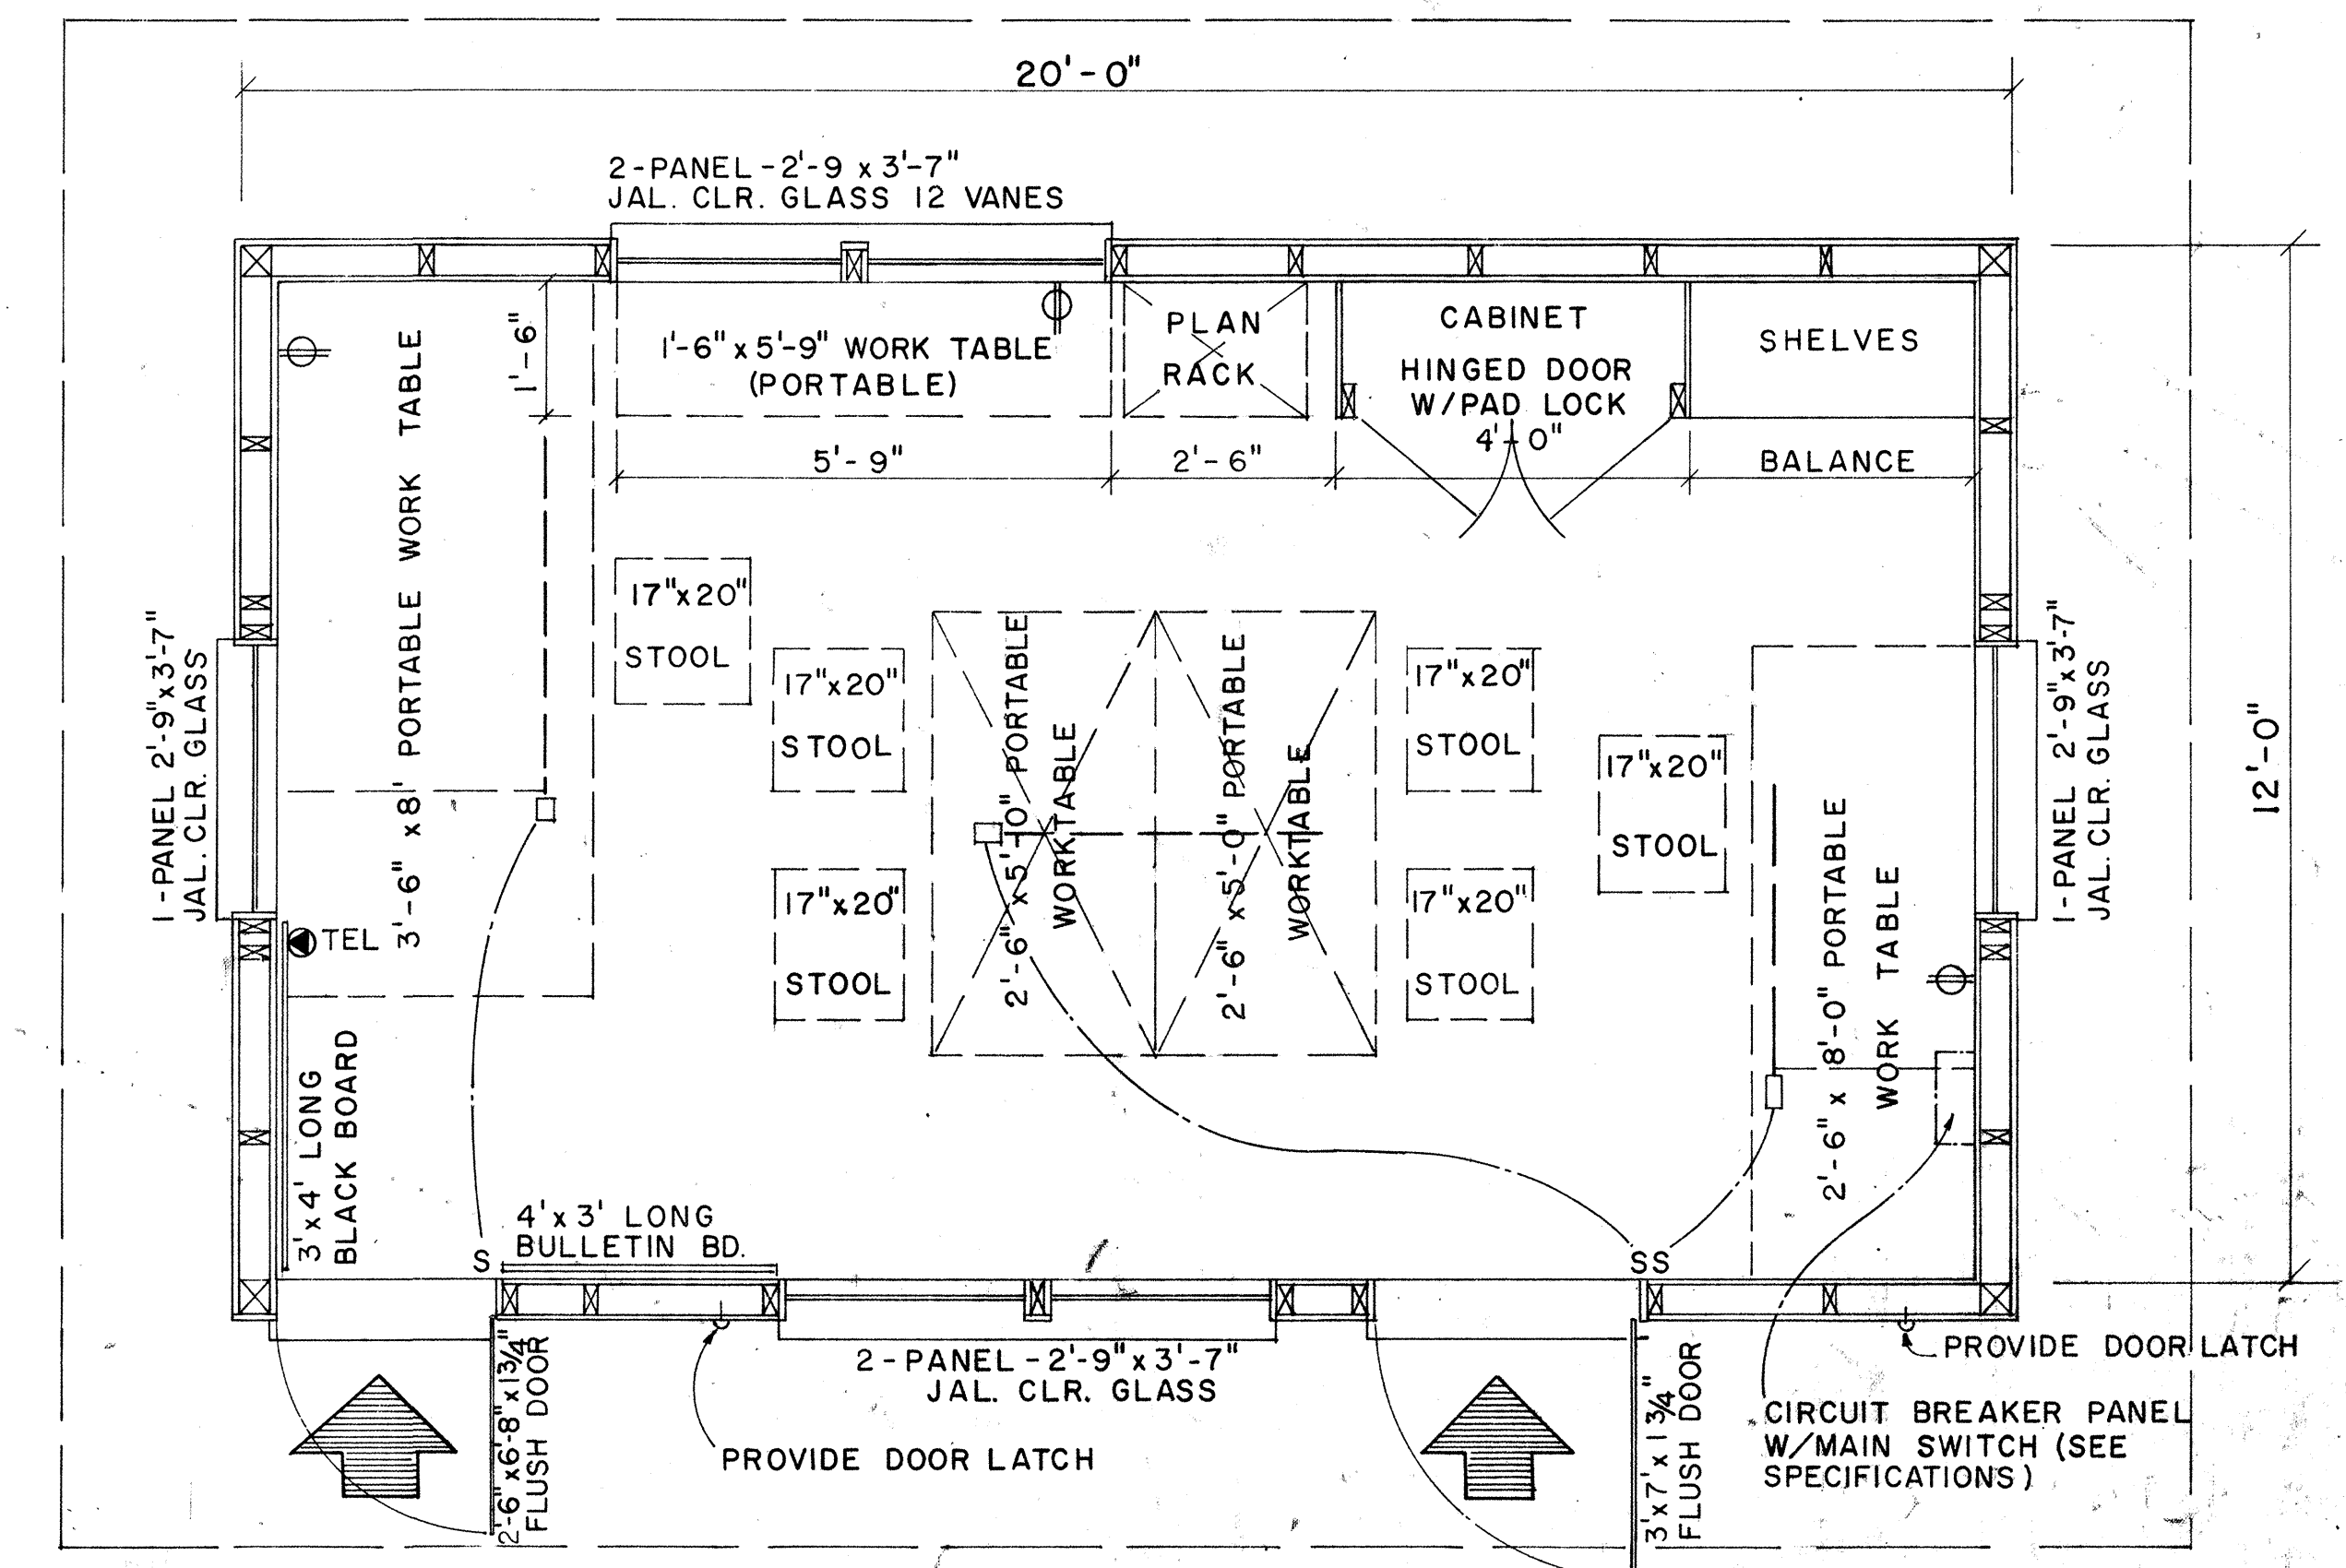

FLOOR PLAN
SCALE: $\frac{1}{2}" = 1' - 0"$

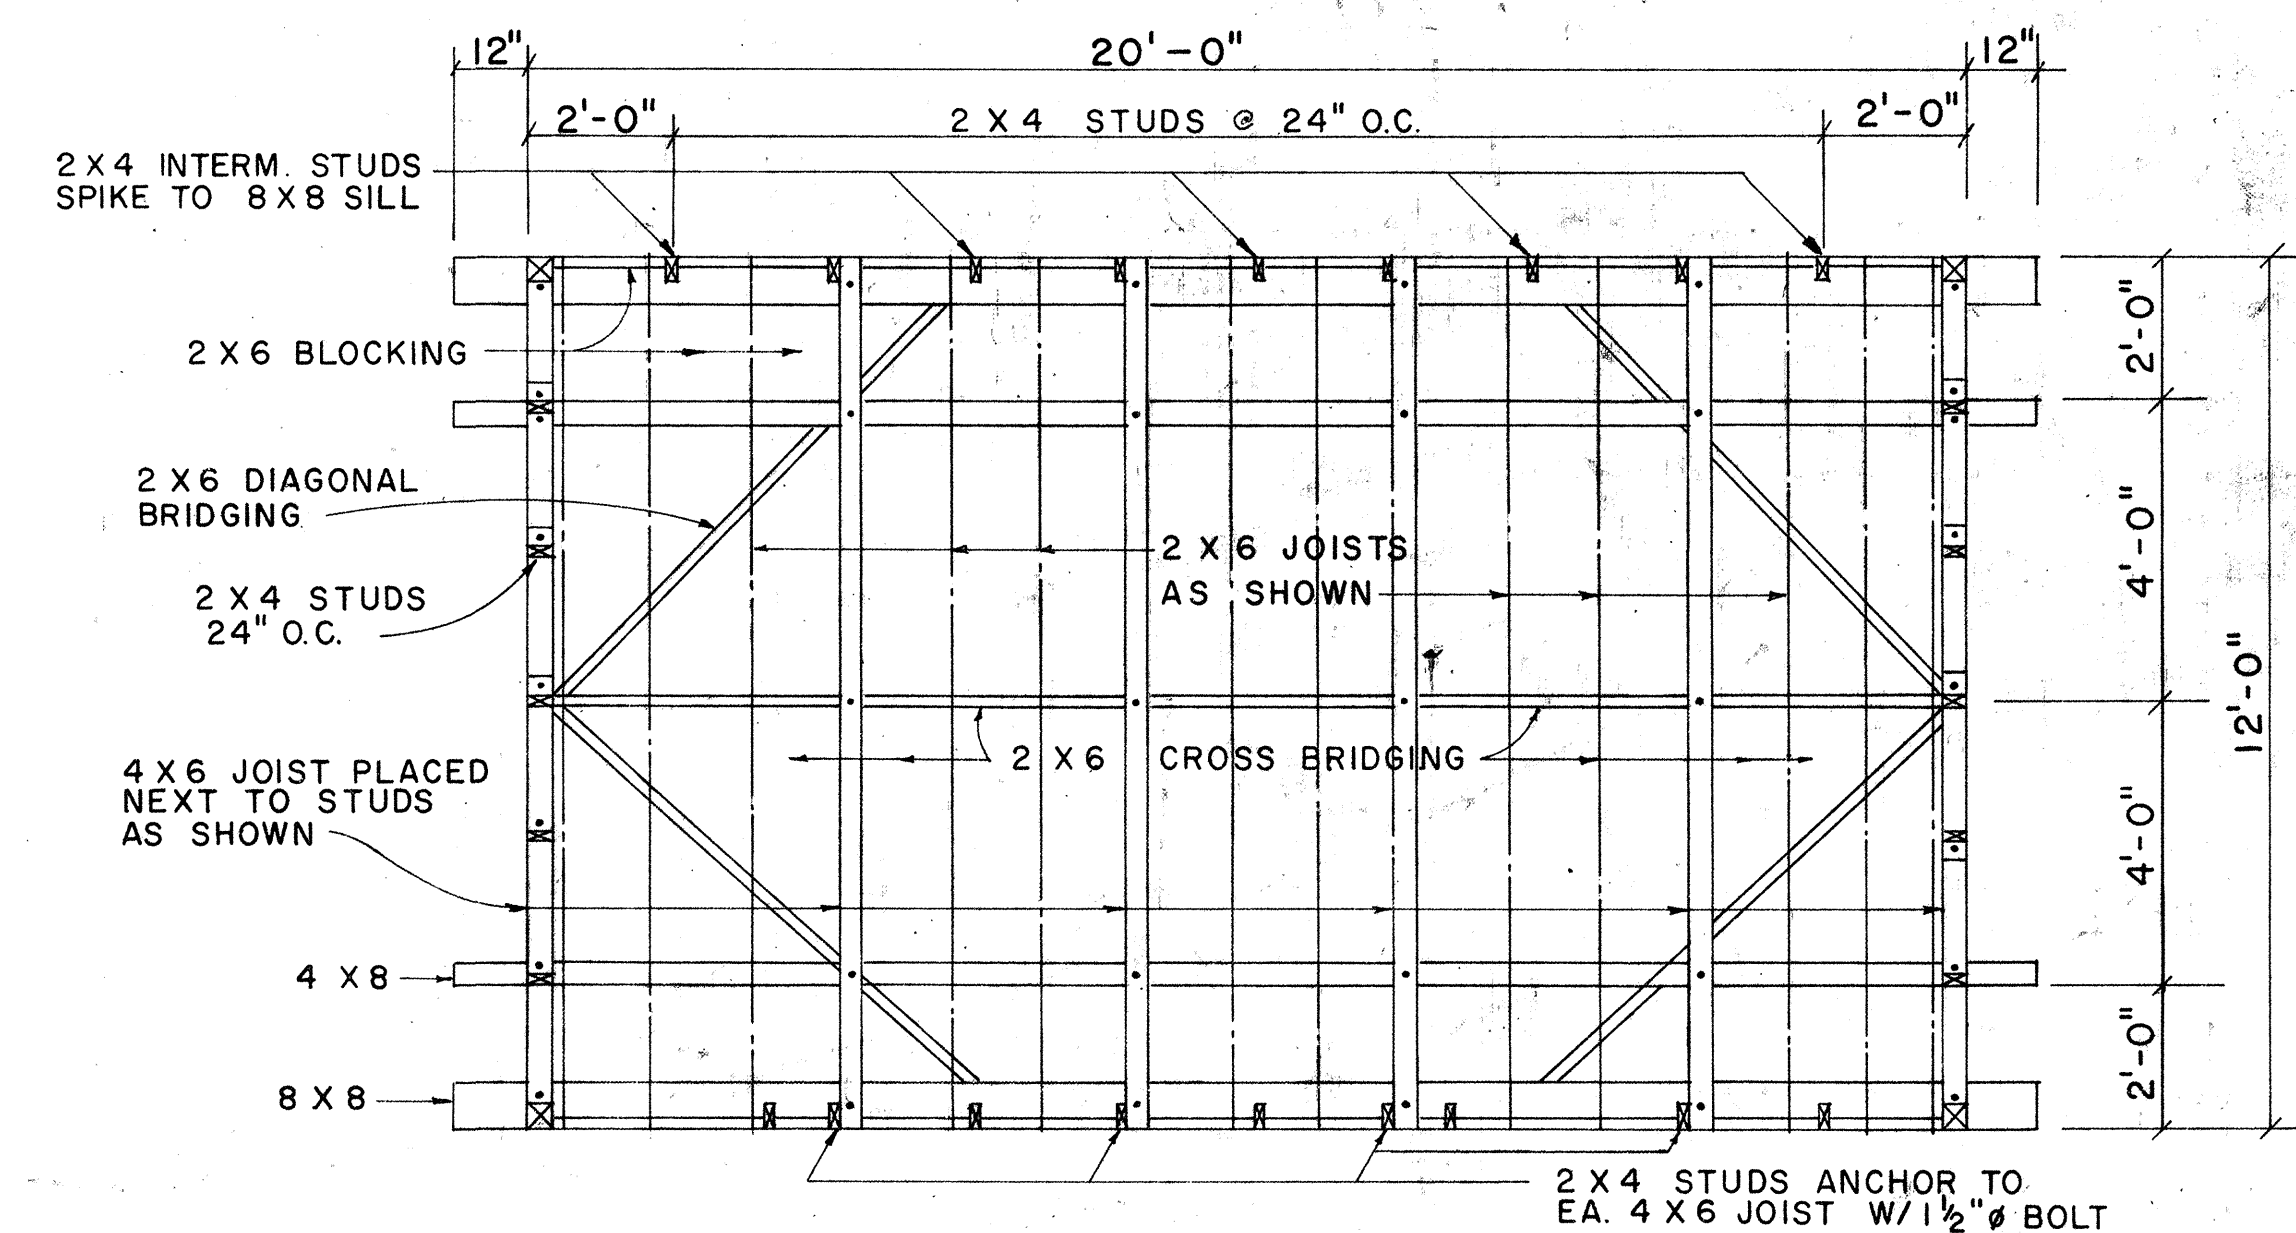

FOUNDATION FRAMING PLAN
SCALE: $\frac{3}{8}" = 1' - 0"$

NO.	REVISION	APPROVED BY	DATE
2			
3			




STATE OF HAWAII
DEPARTMENT OF TRANSPORTATION
LAND TRANSPORTATION FACILITIES DIVISION

FIELD OFFICE

Scale : As Noted

SHEET NO		1		OF 5 SHEETS		DD 636.1	
----------	--	---	--	-------------	--	----------	--

FED. ROAD DIST. NO.	STATE	FED. AID PROJ. NO.	FISCAL YEAR	SHEET NO.	TOTAL SHEETS
HAWAII	HAWAII		1978	146	150

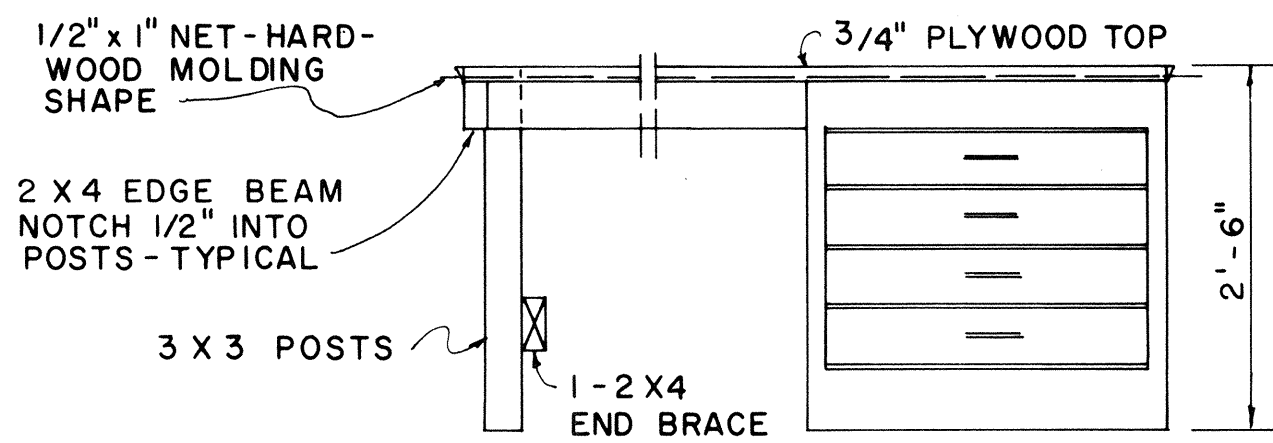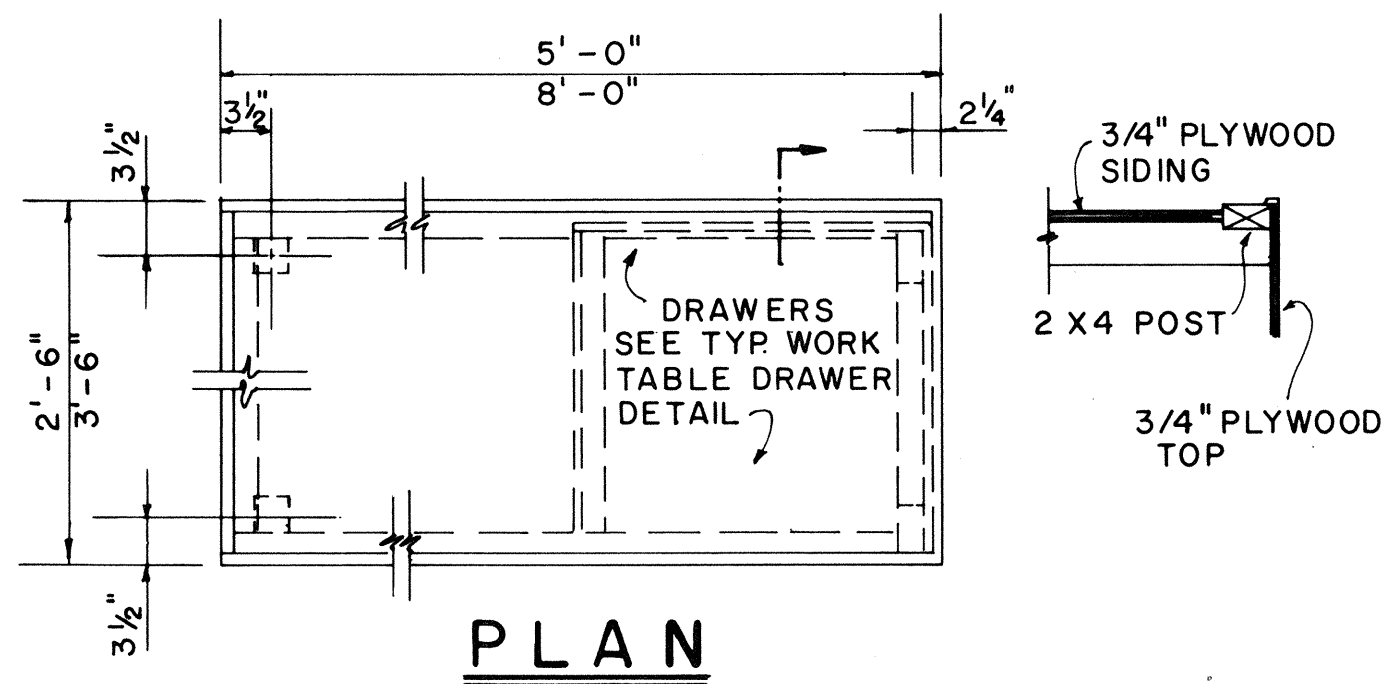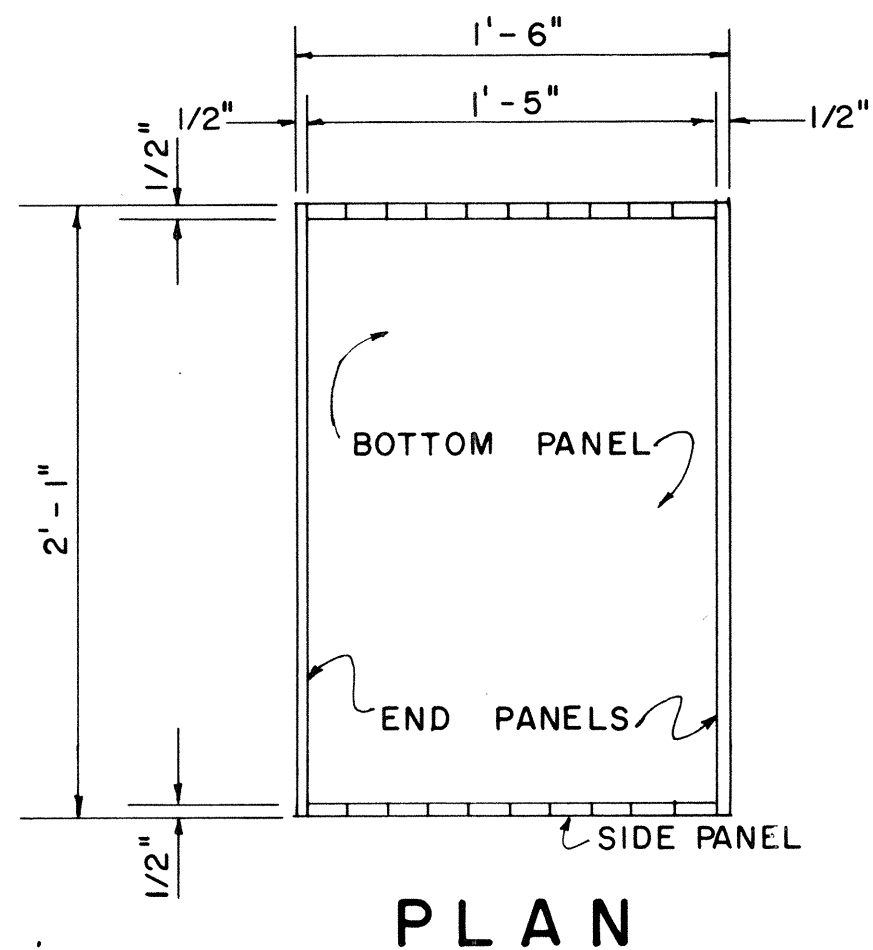


ELEVATION

2'-6" x 5'-0" 2 REQ'D
3'-6" x 8'-0" 1 REQ'D
2'-6" x 8'-0" 1 REQ'D

PORTABLE WORK TABLE DETAIL

SCALE: 3/4" = 1'-0"

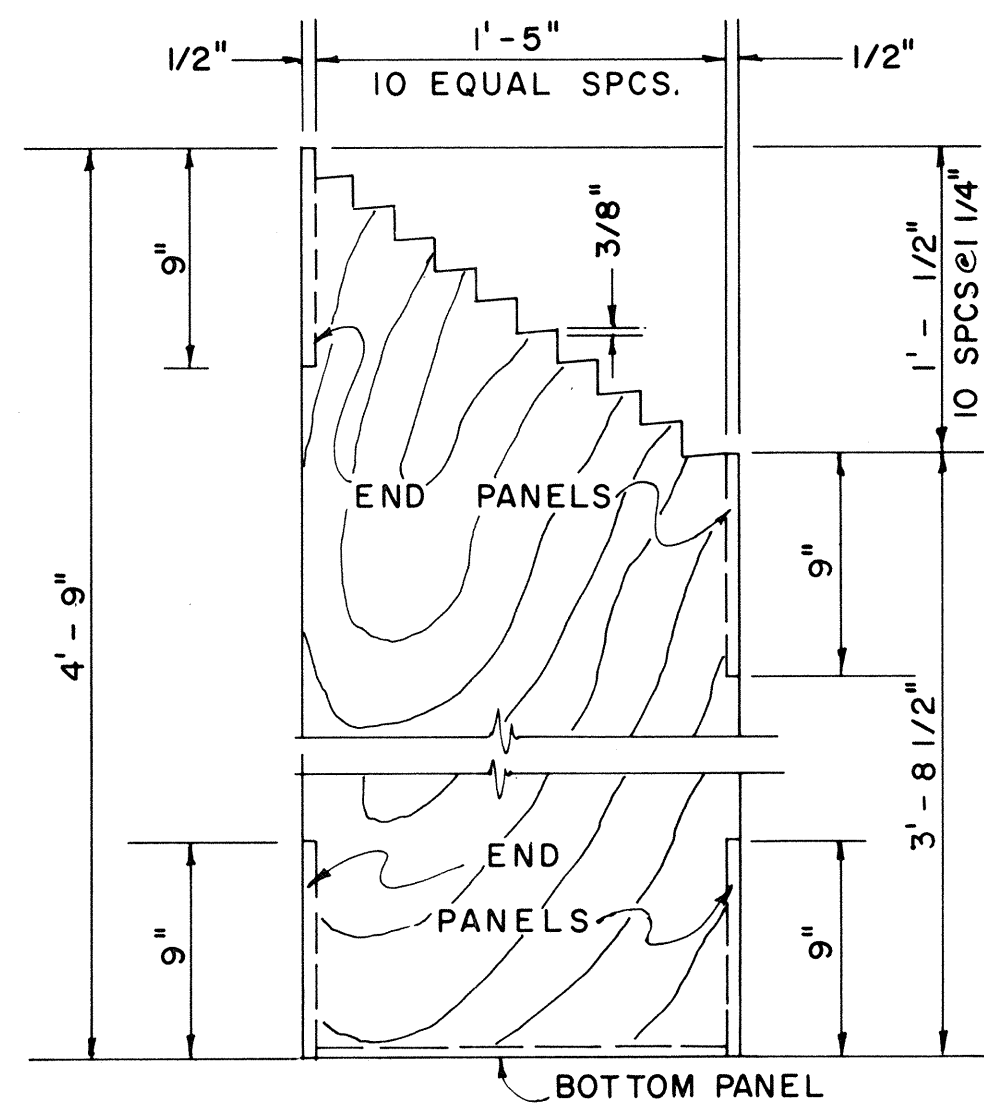


END ELEVATION


PLAN RACK DETAIL

SCALE: 1 1/2" = 1'-0"

(ONE REQUIRED)

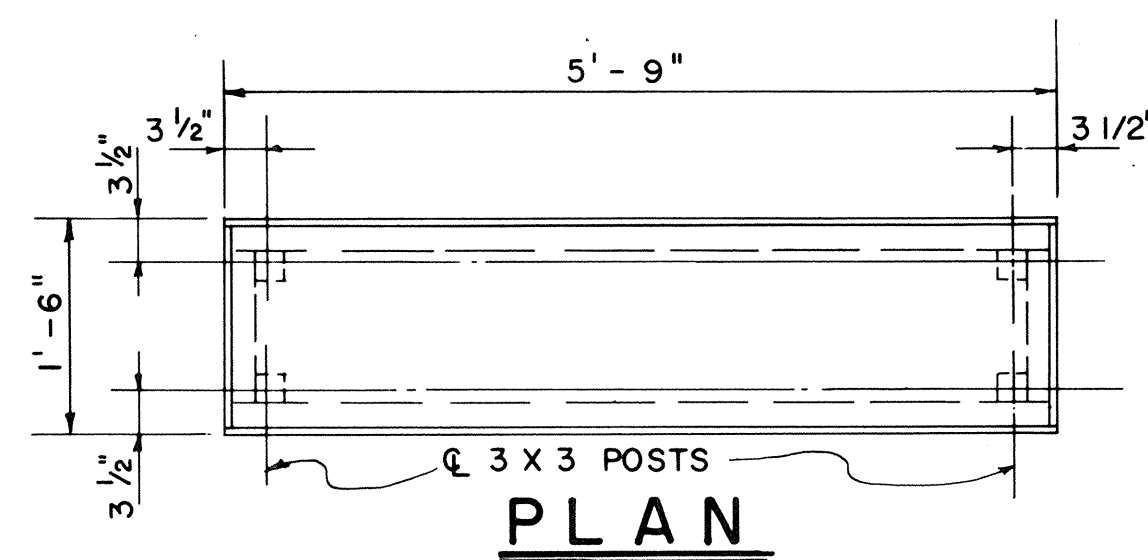


PLAN

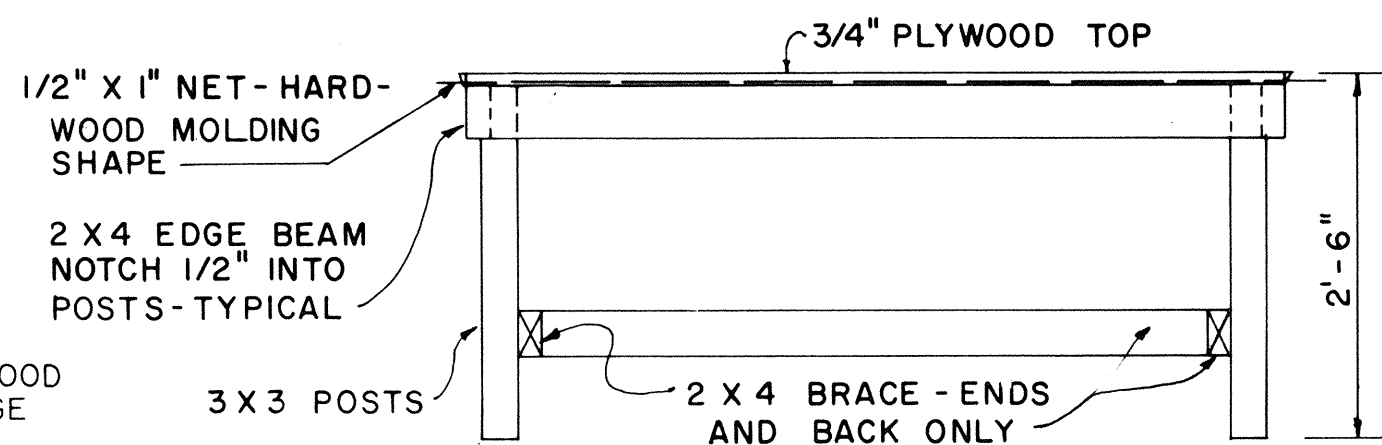

ELEVATION


1'-6" x 5'-9" PORTABLE WORK TABLE DETAIL

SCALE: 3/4" = 1'-0"

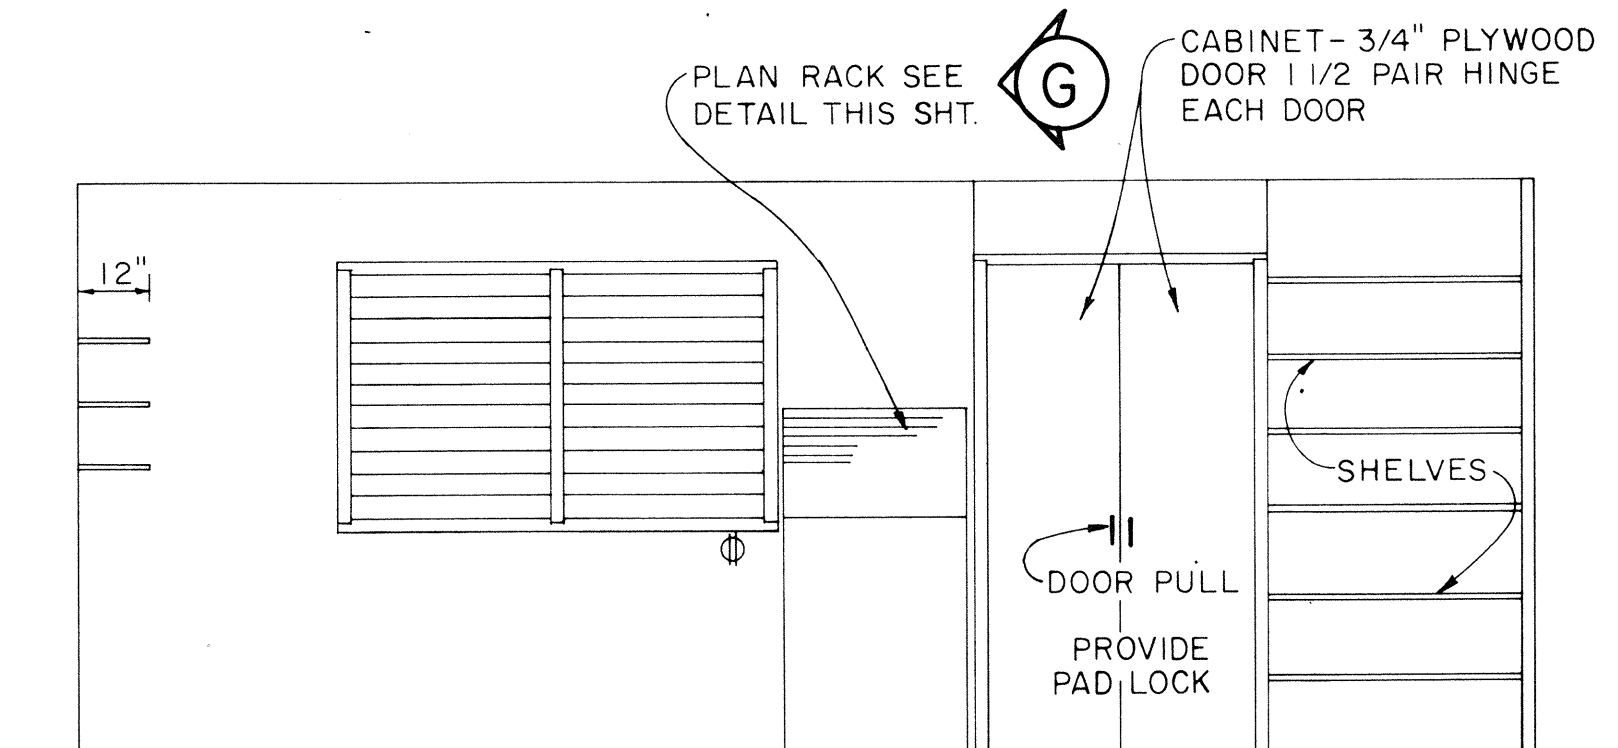

ELEVATION


SCALE: 3/8" = 1'-0"

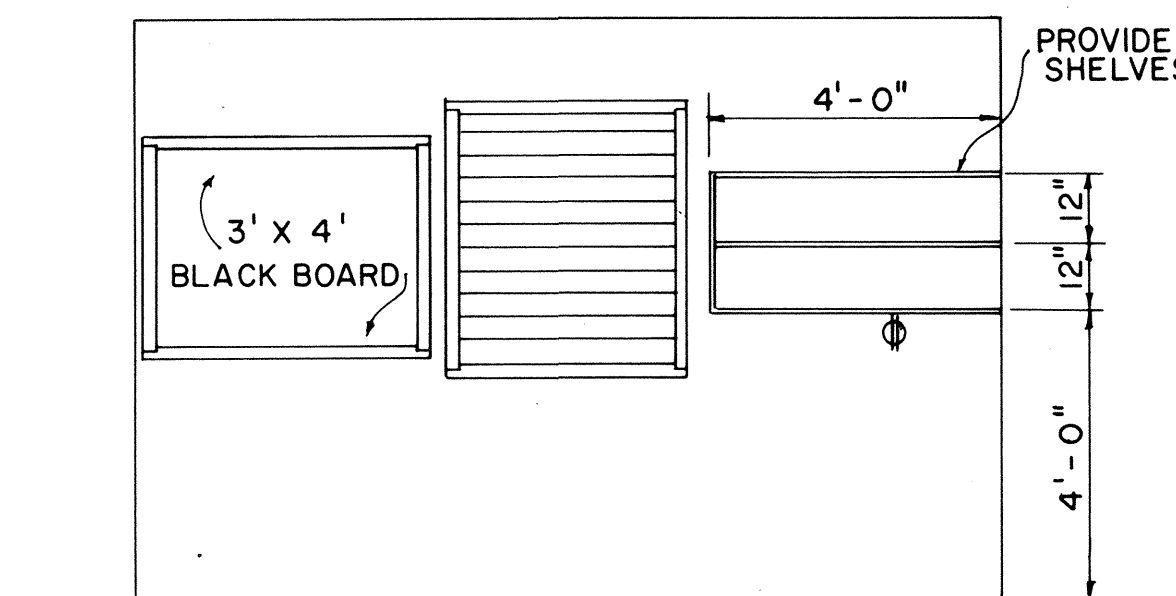

ELEVATION

SCALE: 3/8" = 1'-0"


(D1)

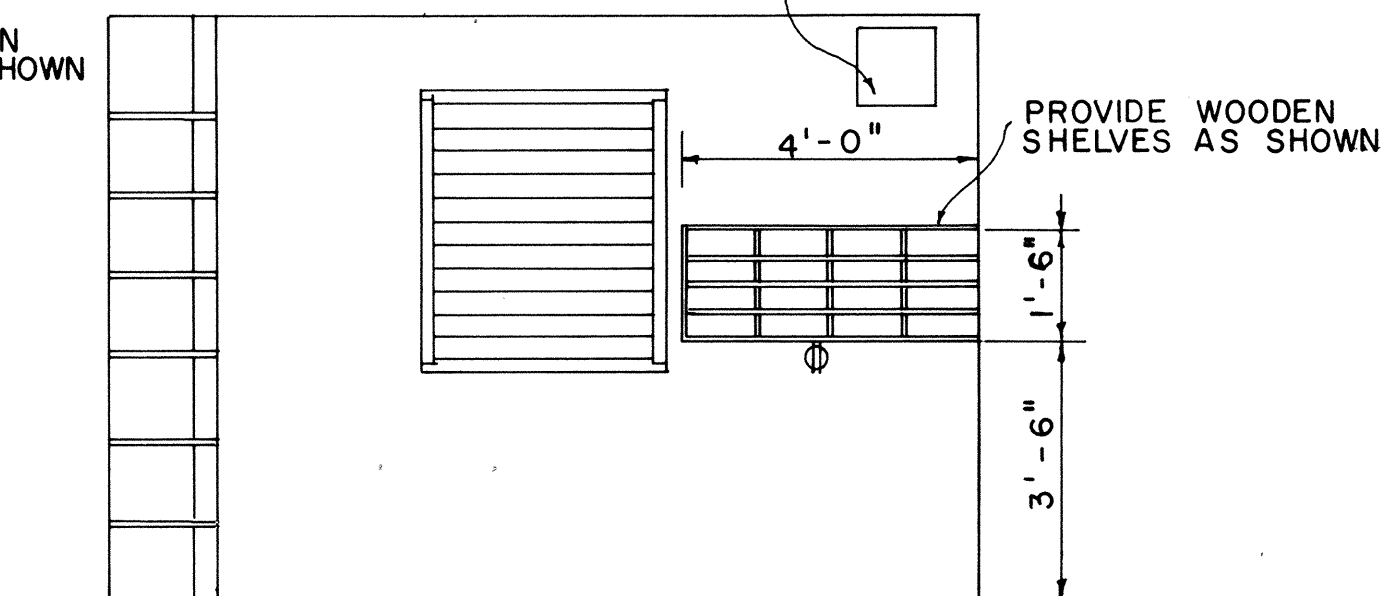

ELEVATION

SCALE: 3/8" = 1'-0"

(B1)

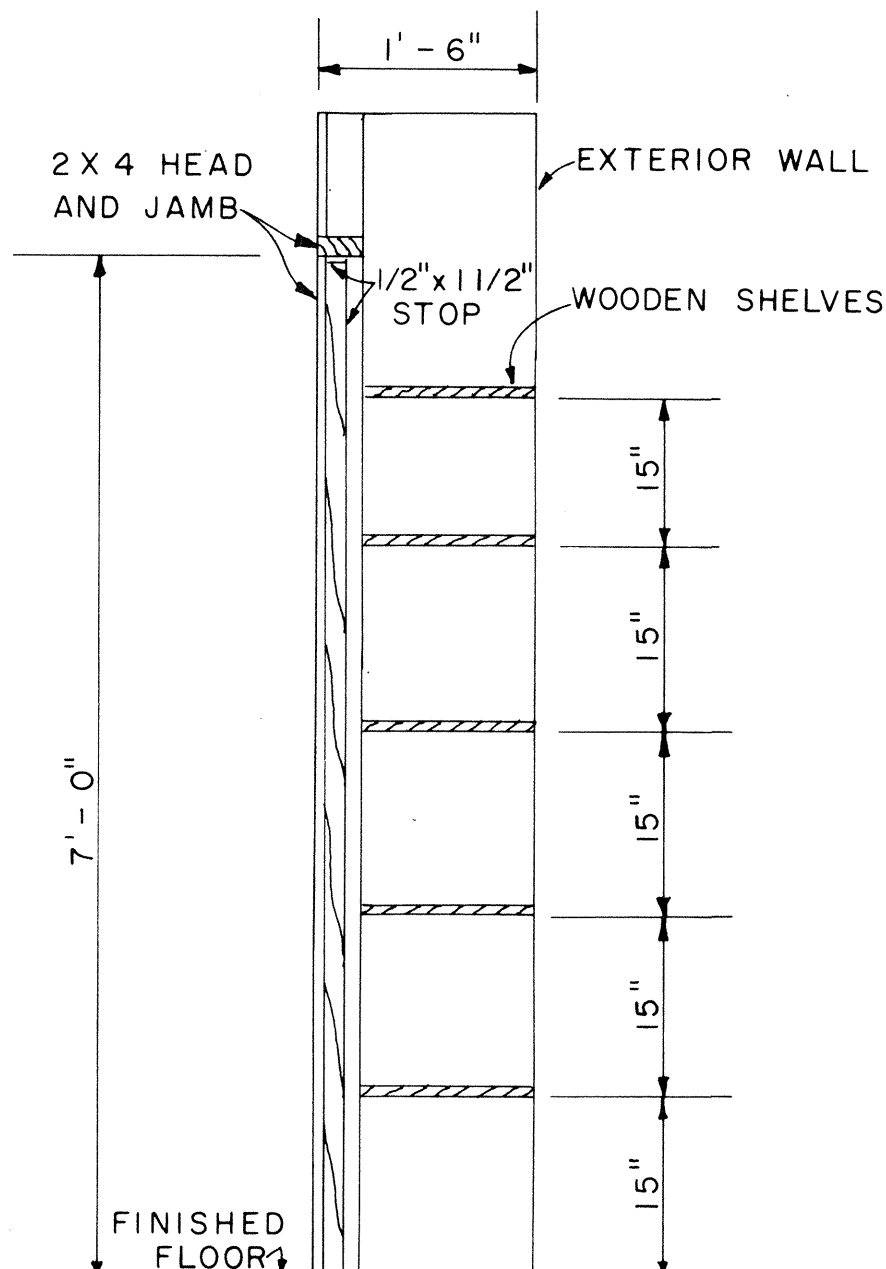

SECTION

SCALE: 3/4" = 1'-0"

(G)

APPROVAL RECOMMENDED:
Mr. Hirose 12-4-69
HIGHWAY DESIGN ENGINEER DATE



APPROVED:
Robert S. Sakai 12-10-69
ASSISTANT CHIEF, ENGINEERING DATE

NO.	REVISION	APPROVED BY	DATE

STATE OF HAWAII
DEPARTMENT OF TRANSPORTATION
LAND TRANSPORTATION FACILITIES DIVISION

FIELD OFFICE



Scale: As Noted

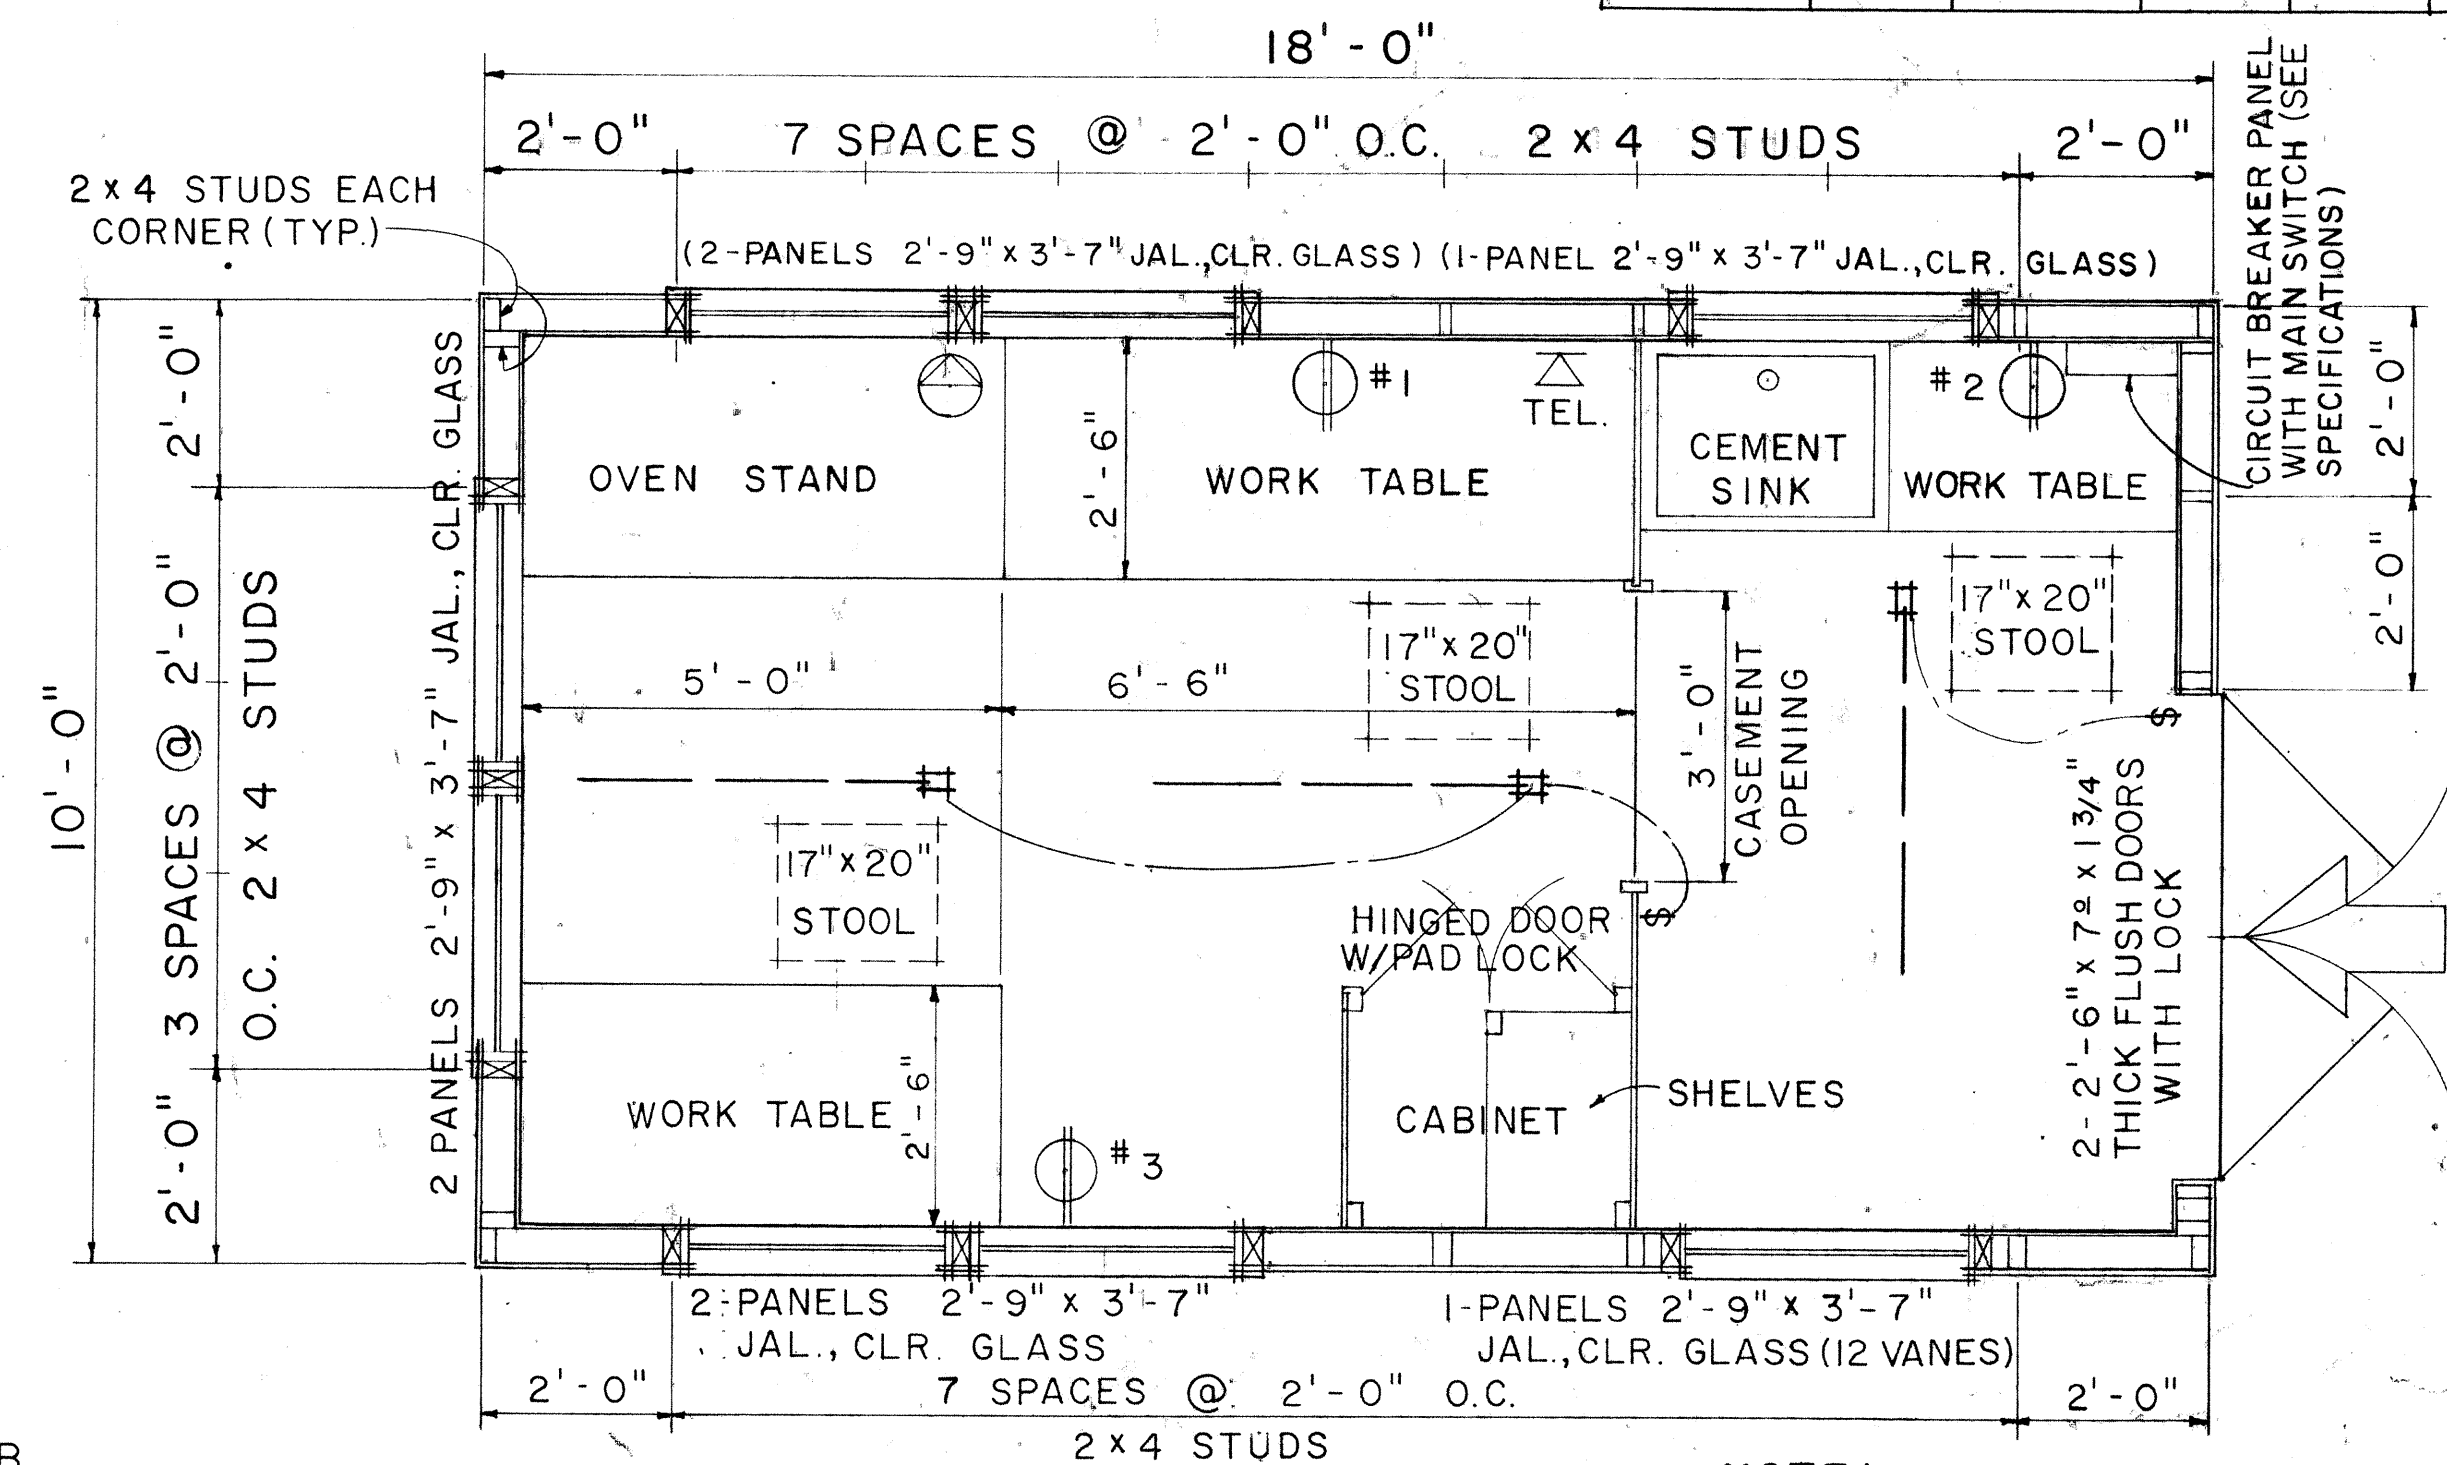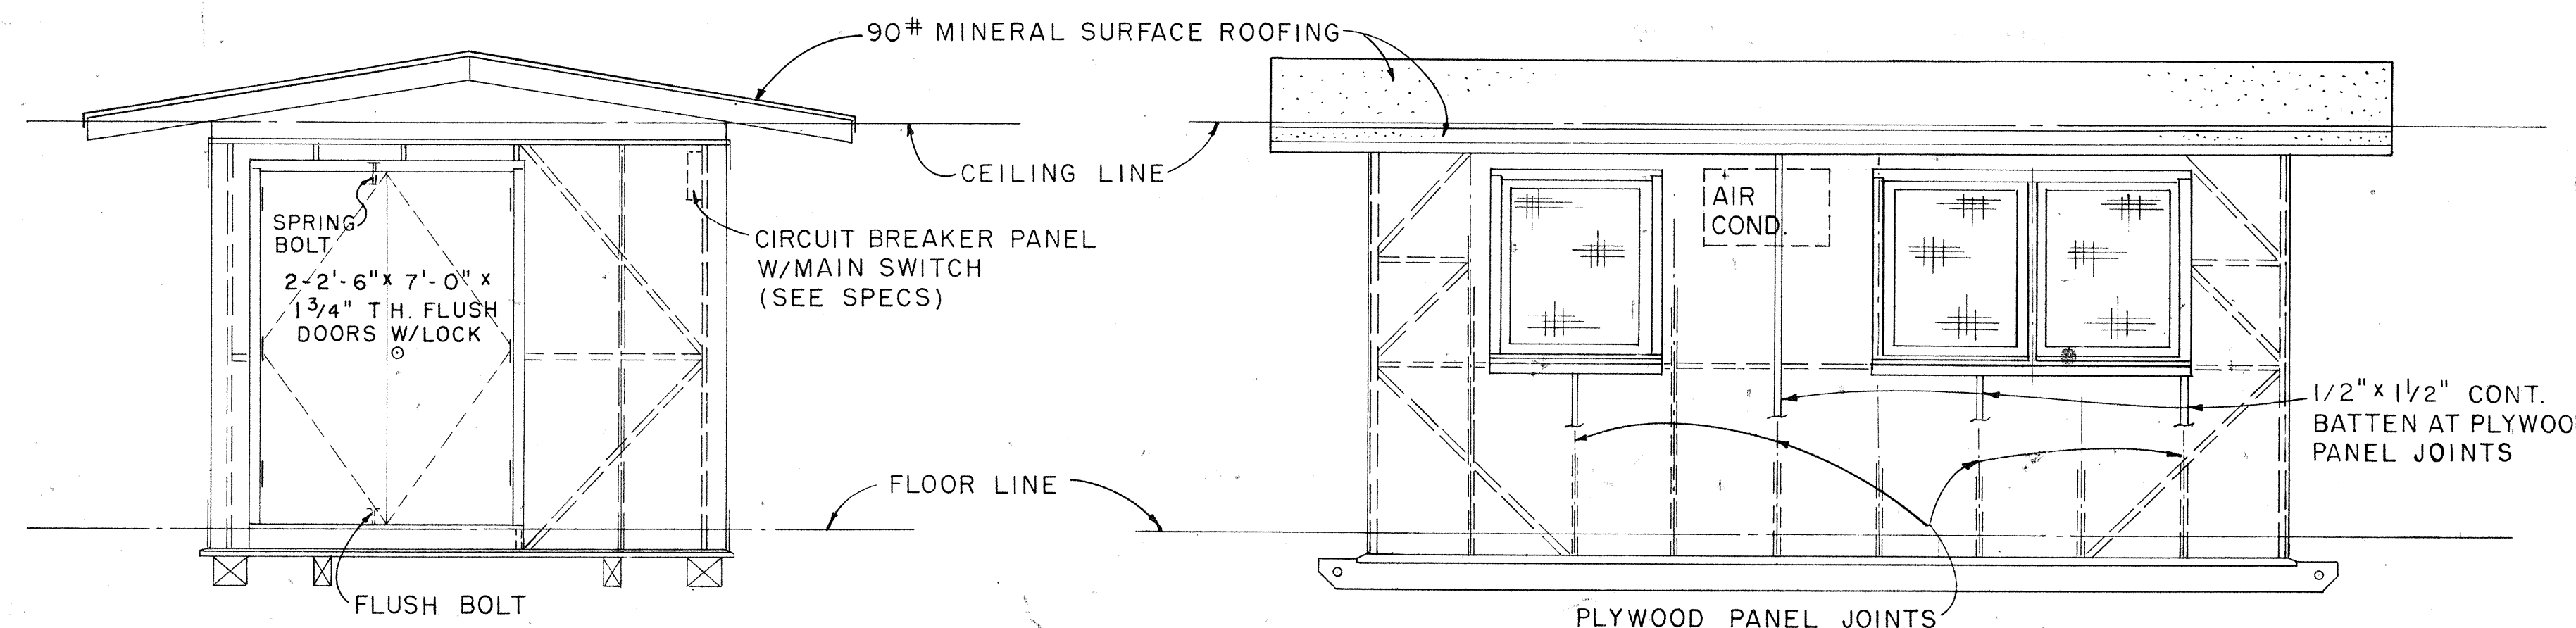

NOTE:

1. FLUORESCENT FIXTURE SHALL BE 48", 2 LAMP, 40 WATT, RAPID START.
2. TELEPHONE AND WALL OUTLET 4'-0" ABOVE FLOOR.

EXTERIOR & INTERIOR KEY

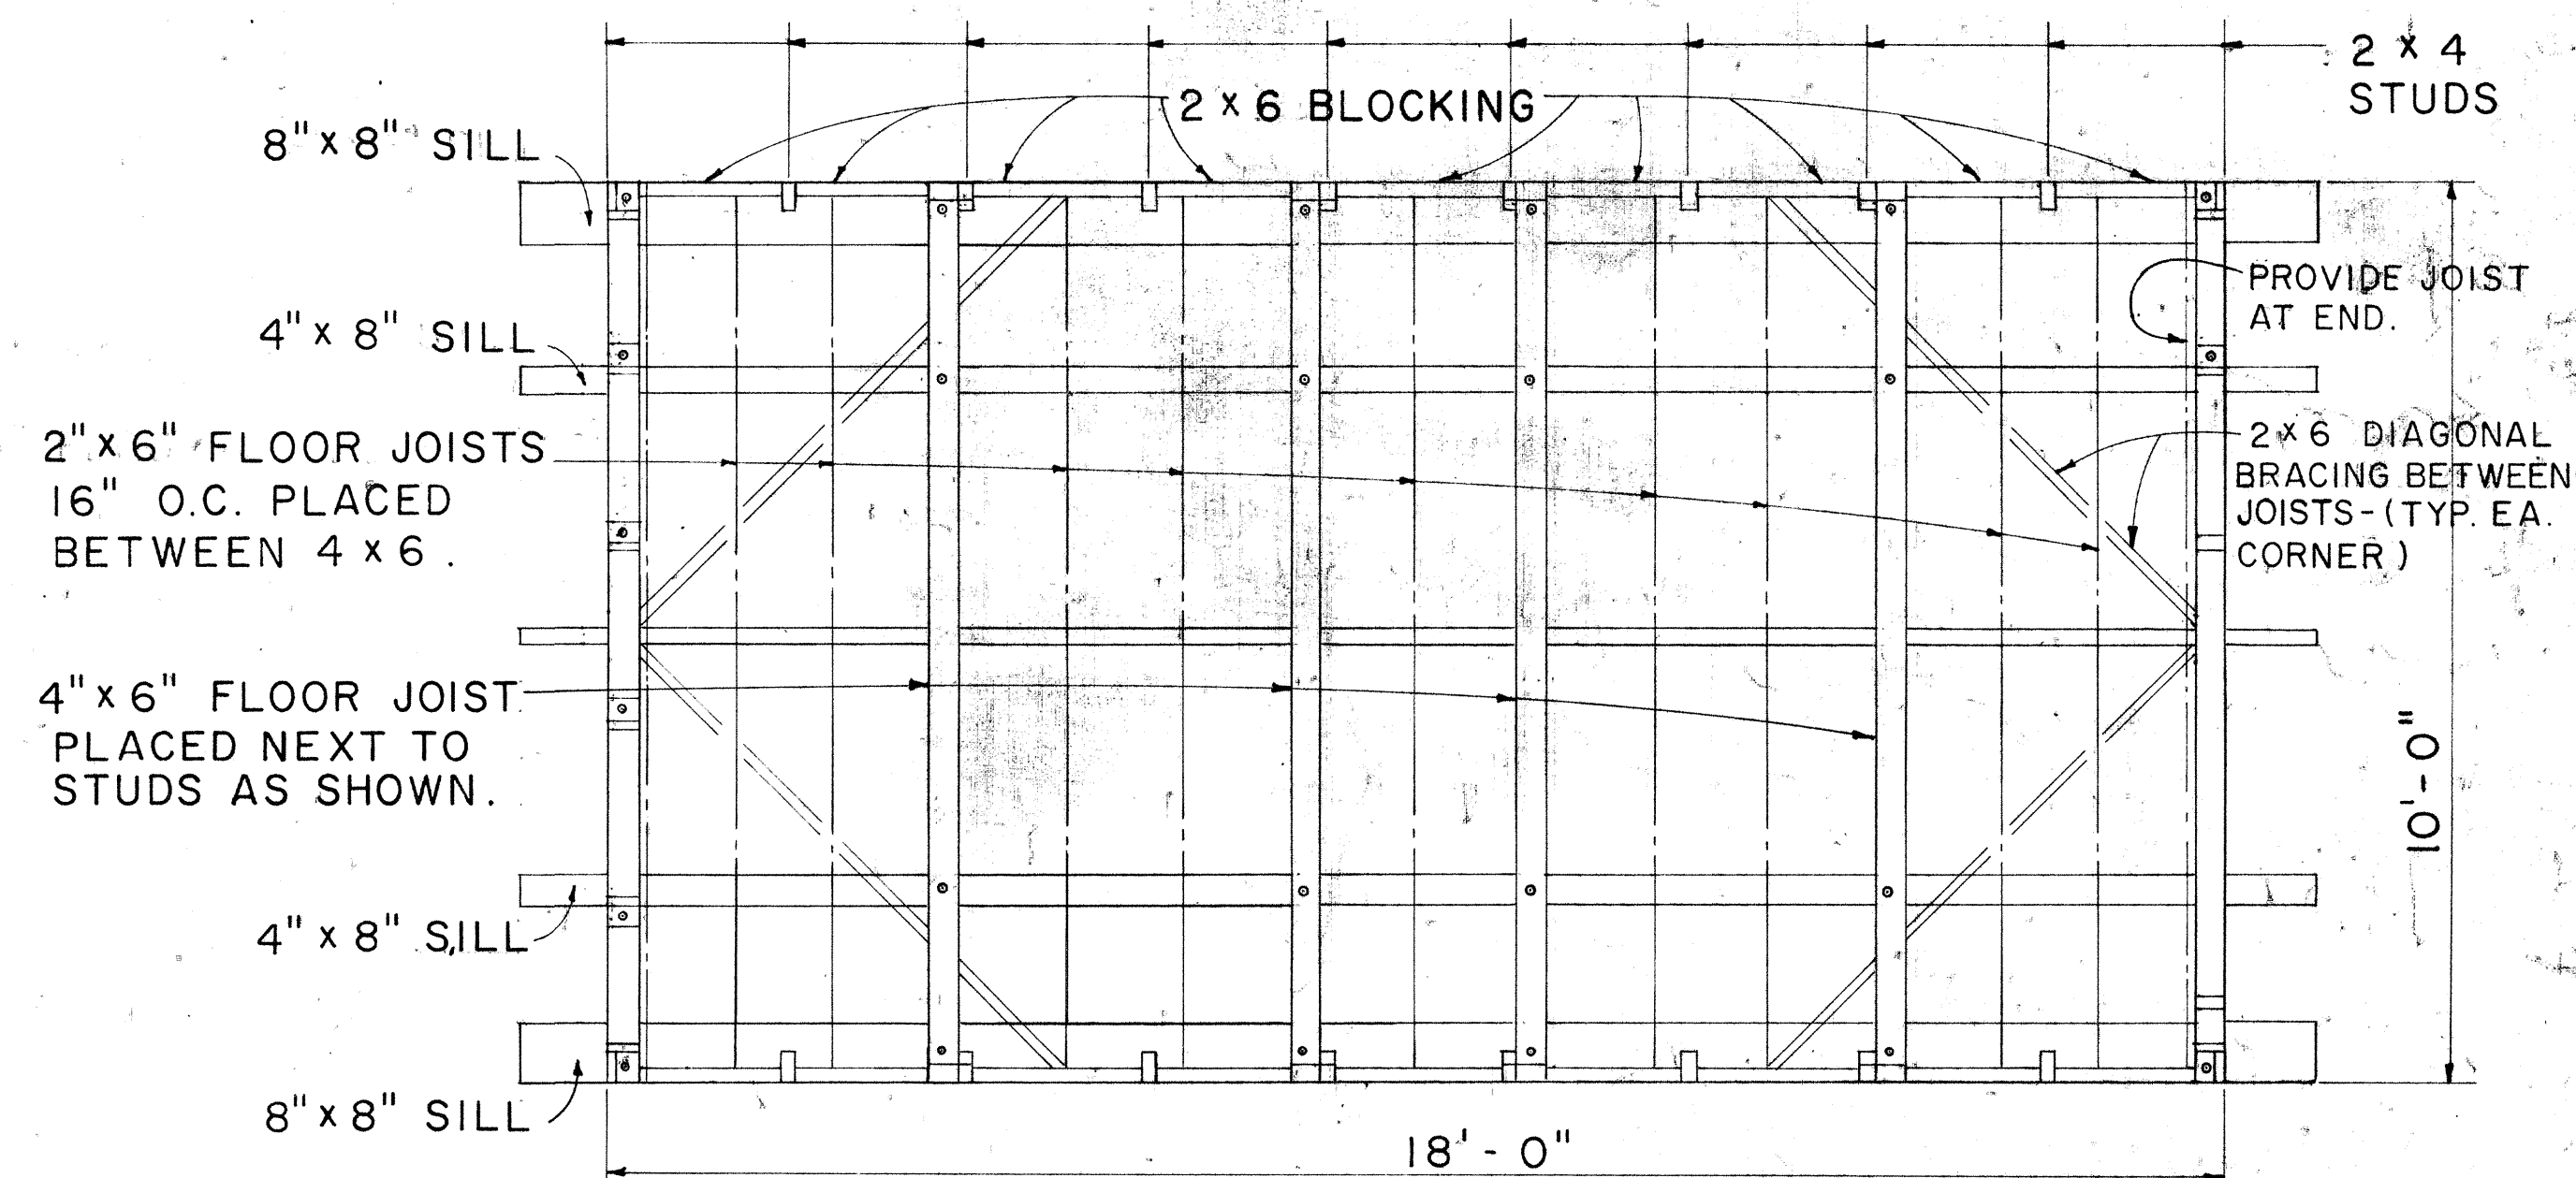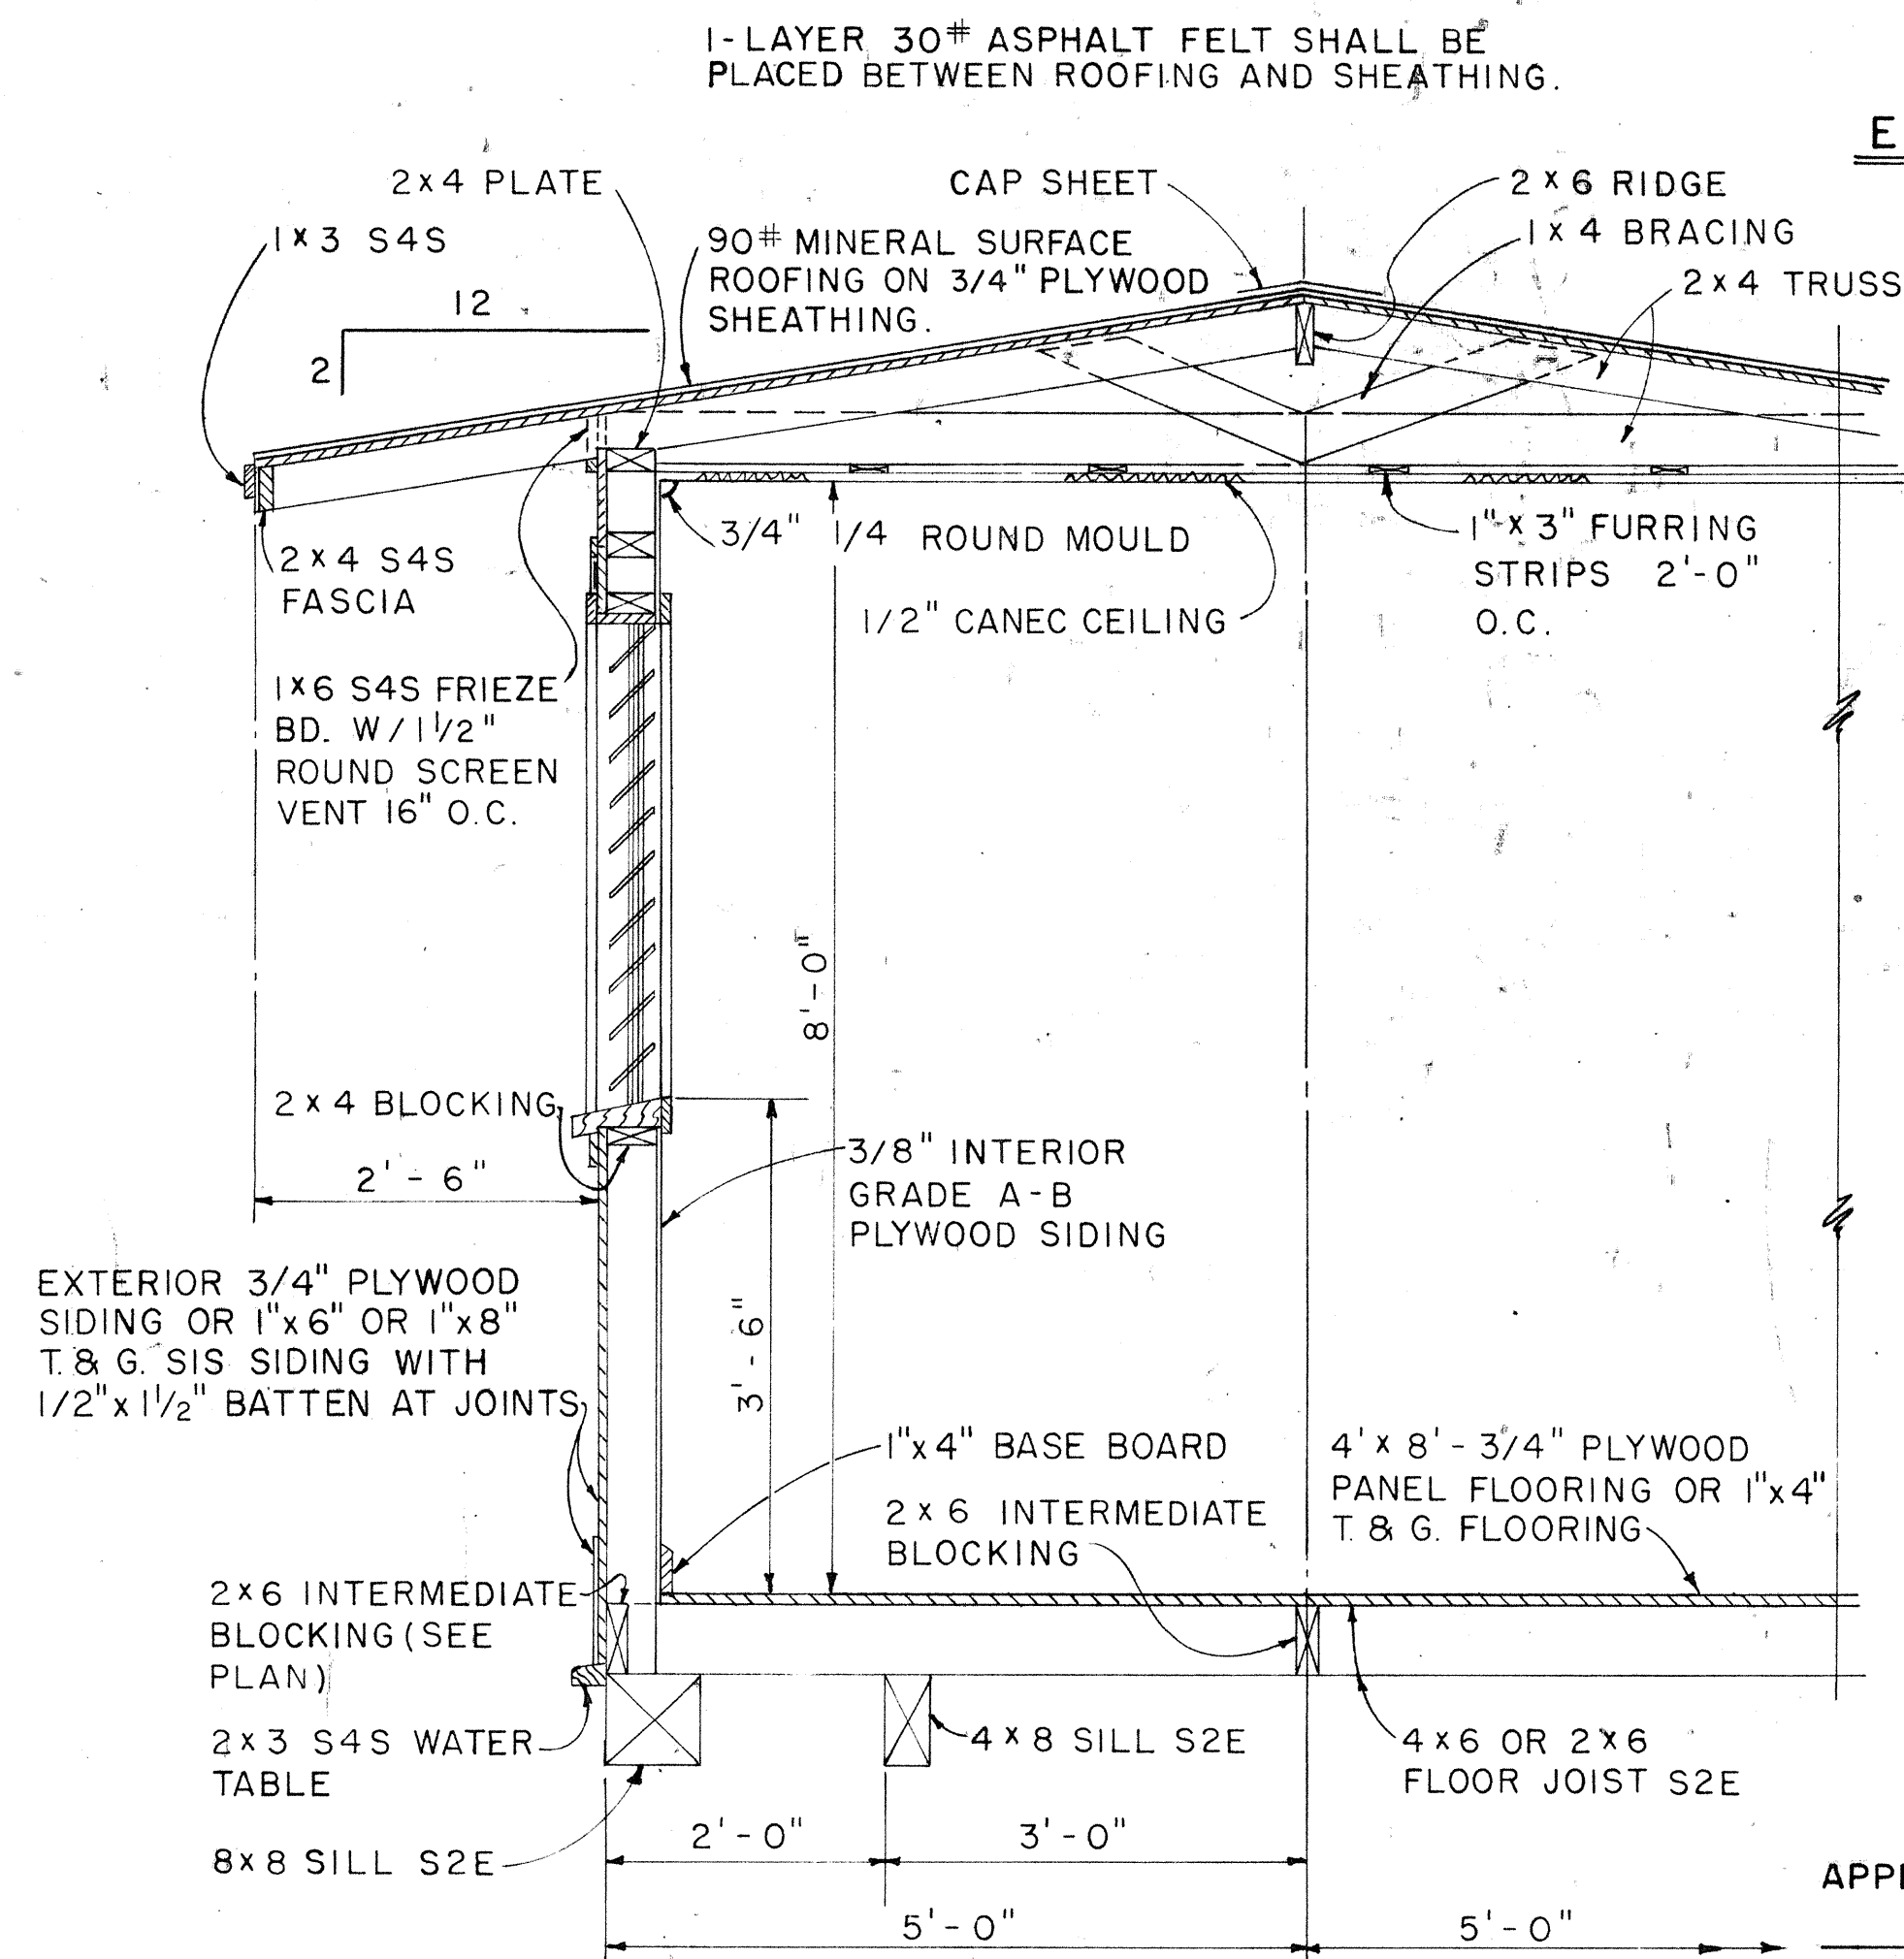

NO.	REVISION	APPROVED BY	DATE

STATE OF HAWAII
DEPARTMENT OF TRANSPORTATION
LAND TRANSPORTATION FACILITIES DIVISION

PROJECT SITE LABORATORY

Scale: As Noted

SHEET No. 3 OF 5 SHEETS DD 636.3

NOTE:

ALL 3/4" PLYWOOD SHALL BE EXTERIOR GRADE A-C OR BETTER.

APPROVAL RECOMMENDED:

HIGHWAY DESIGN ENGINEER

12-4-69
DATE


APPROVED:

ASSISTANT CHIEF, ENGINEERING

12-10-69
DATE


FED. ROAD DIST. NO.	STATE	FED. AID PROJ. NO.	FISCAL YEAR	SHEET NO.	TOTAL SHEETS
HAWAII	HAW.		1978	148	150

PROJECT NO. 93B-01-75

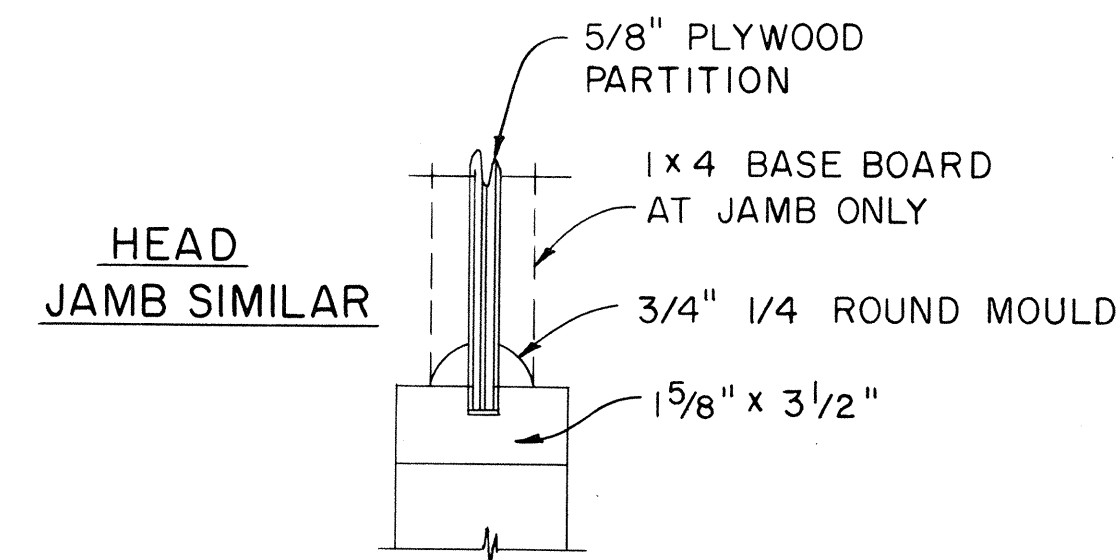


CASEMENT DETAIL

SCALE: 3" = 1'-0"

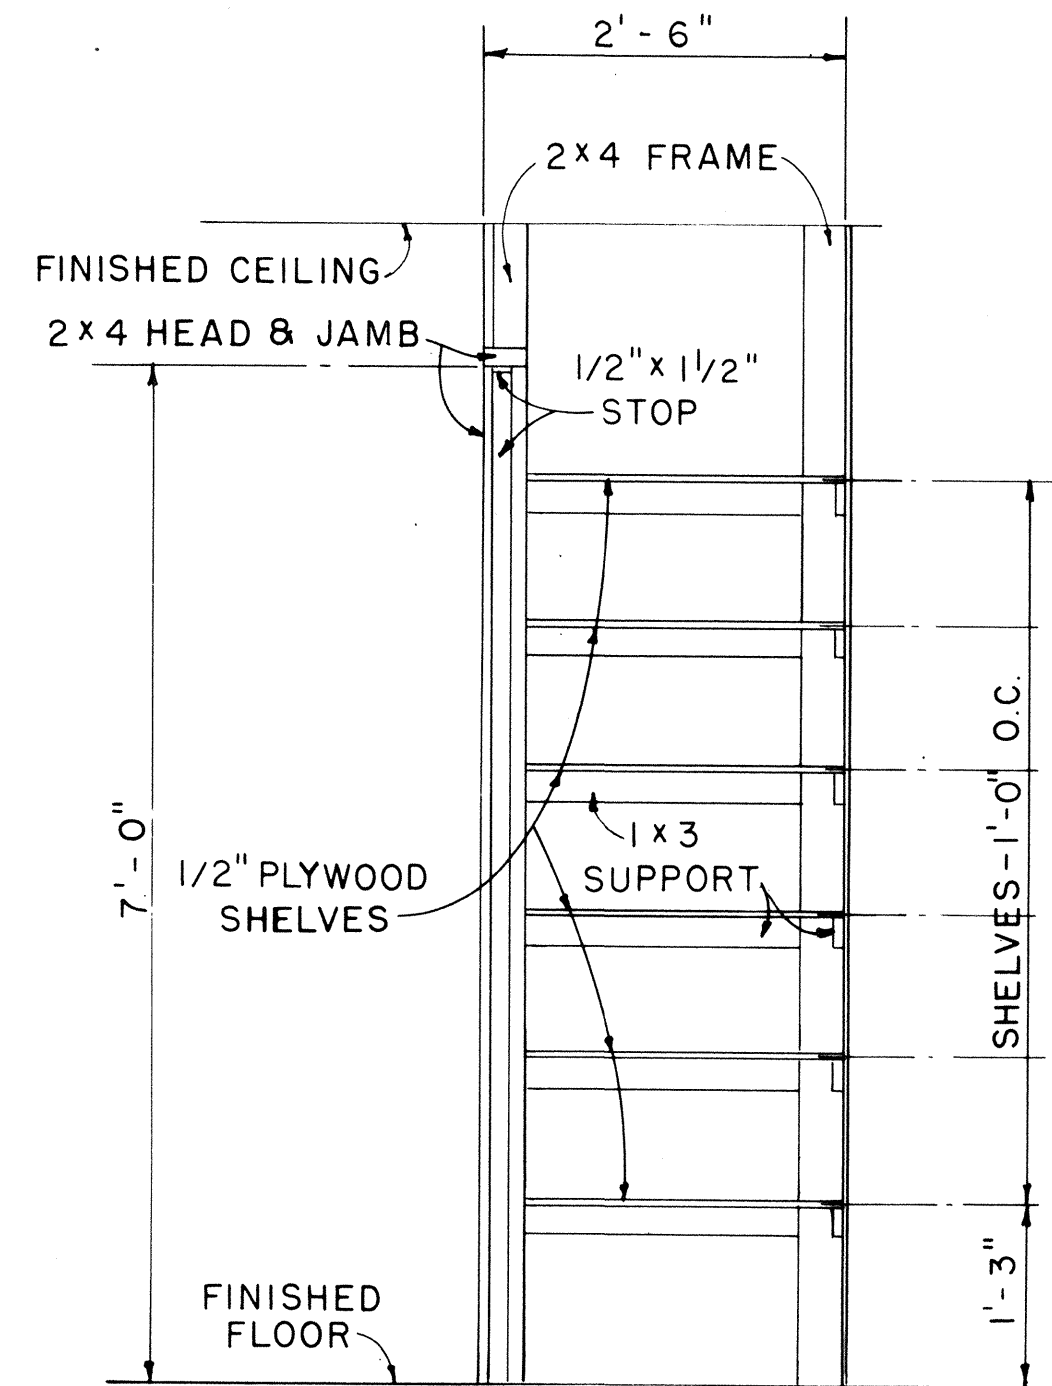


CABINET DETAIL

SCALE: 3/4" = 1'-0"

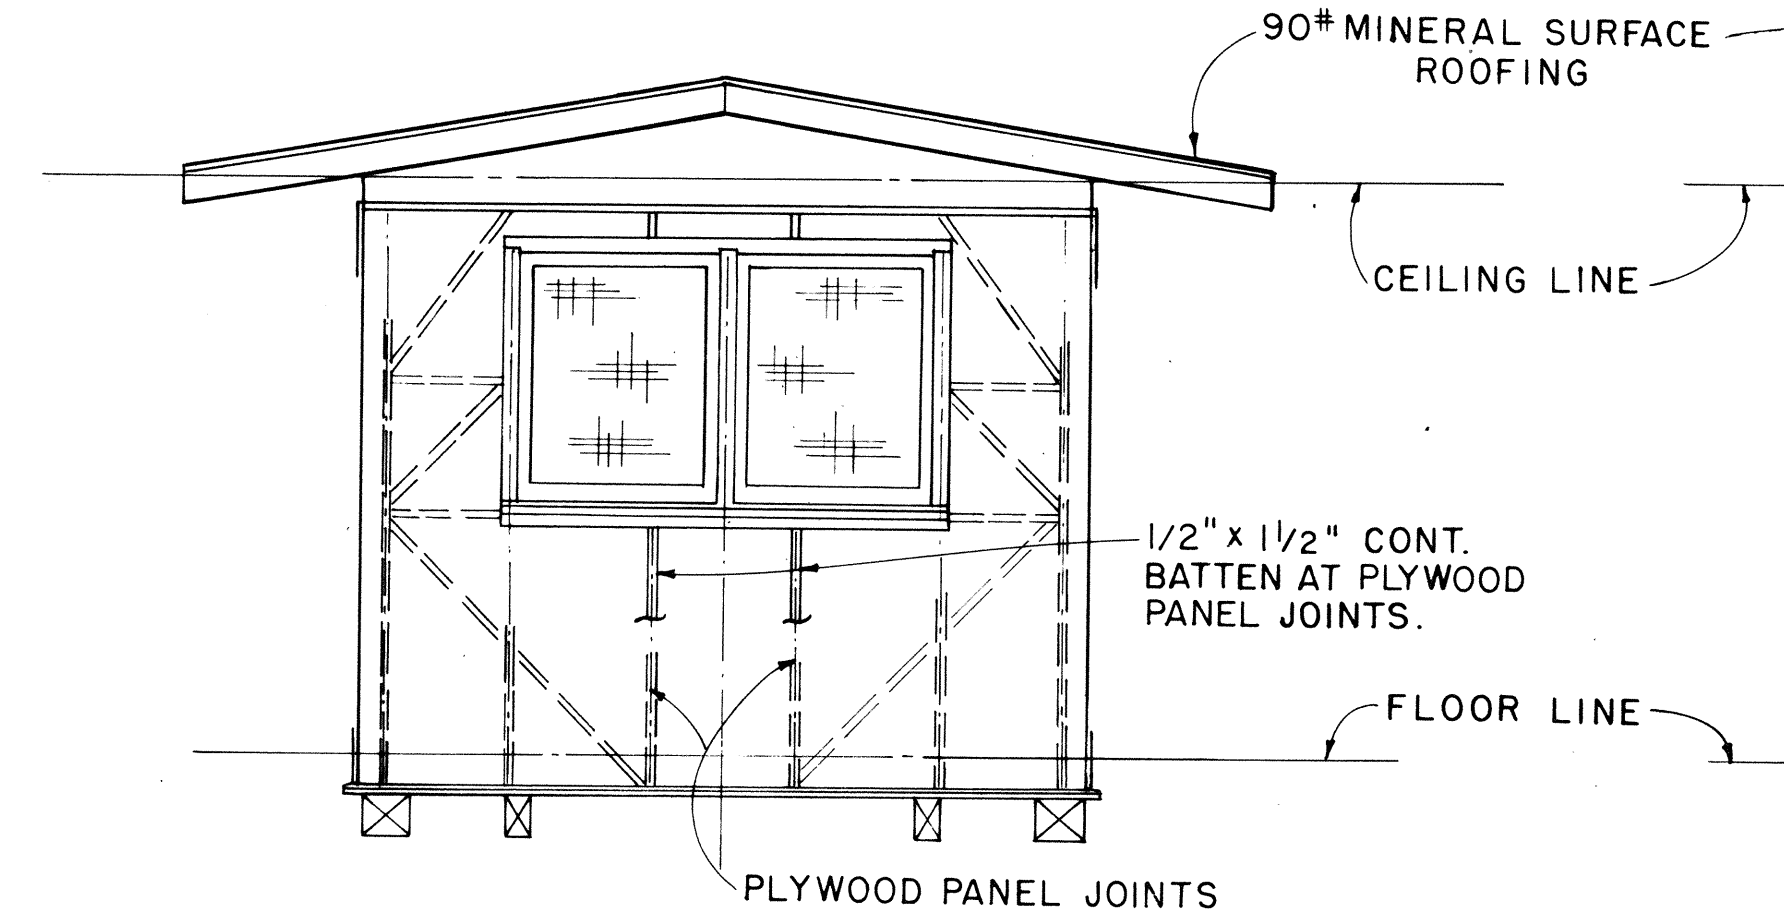


ELEVATION D

SCALE: 3/8" = 1'-0"

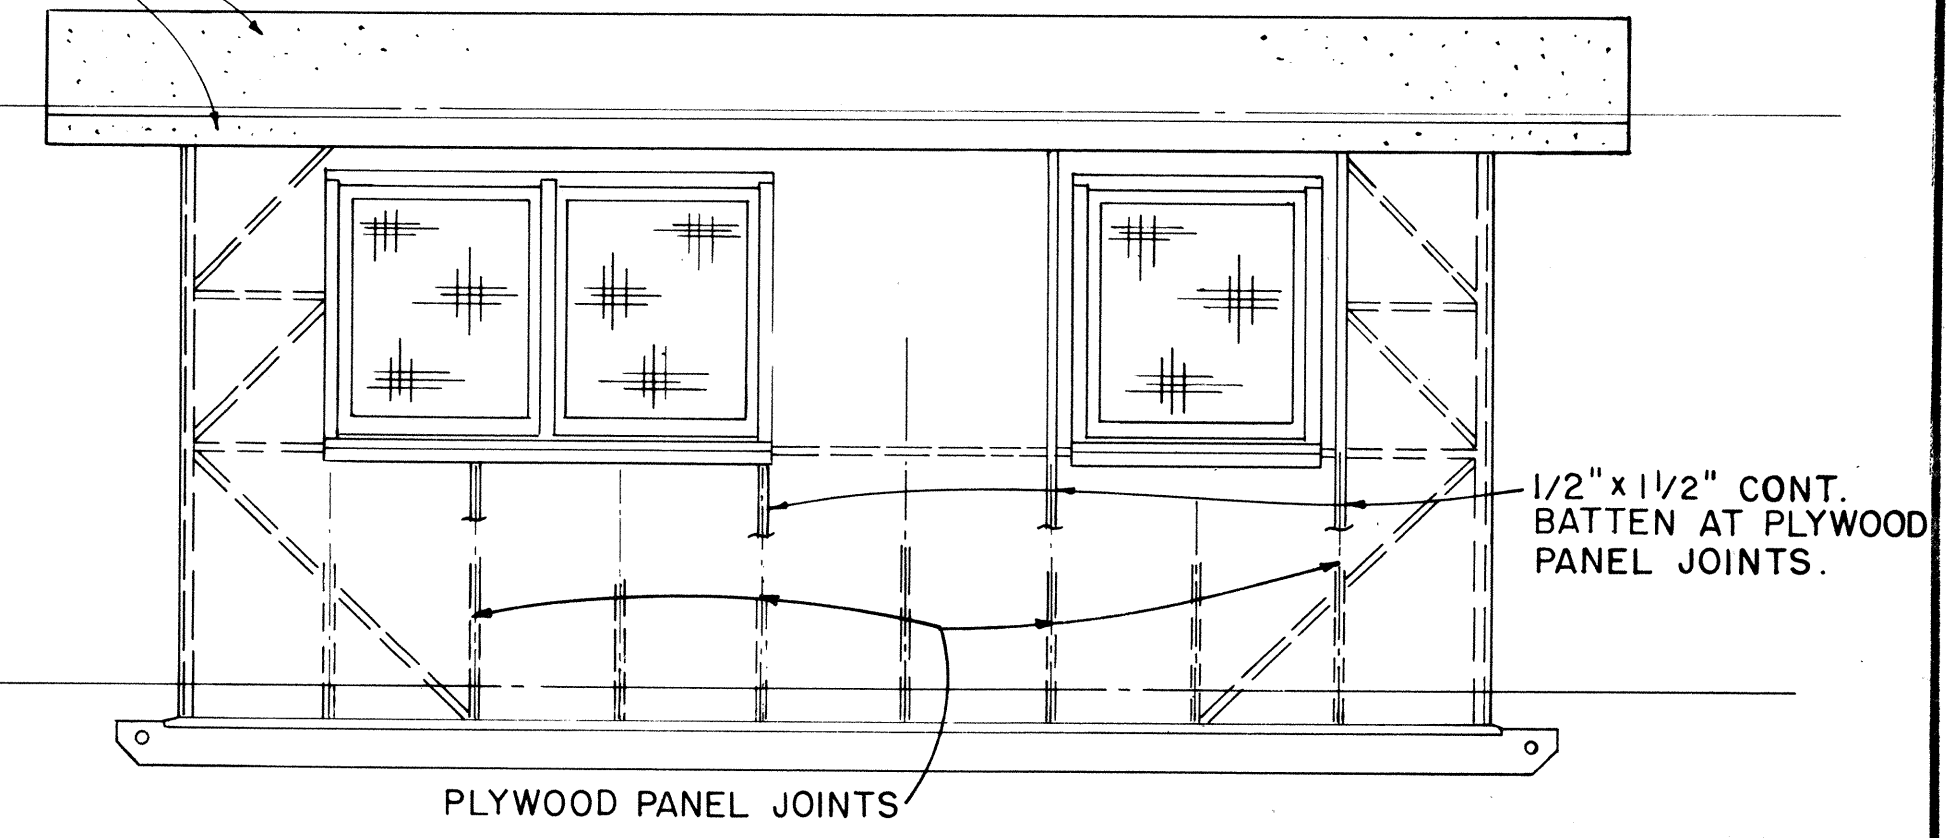


ELEVATION C

SCALE: 3/8" = 1'-0"

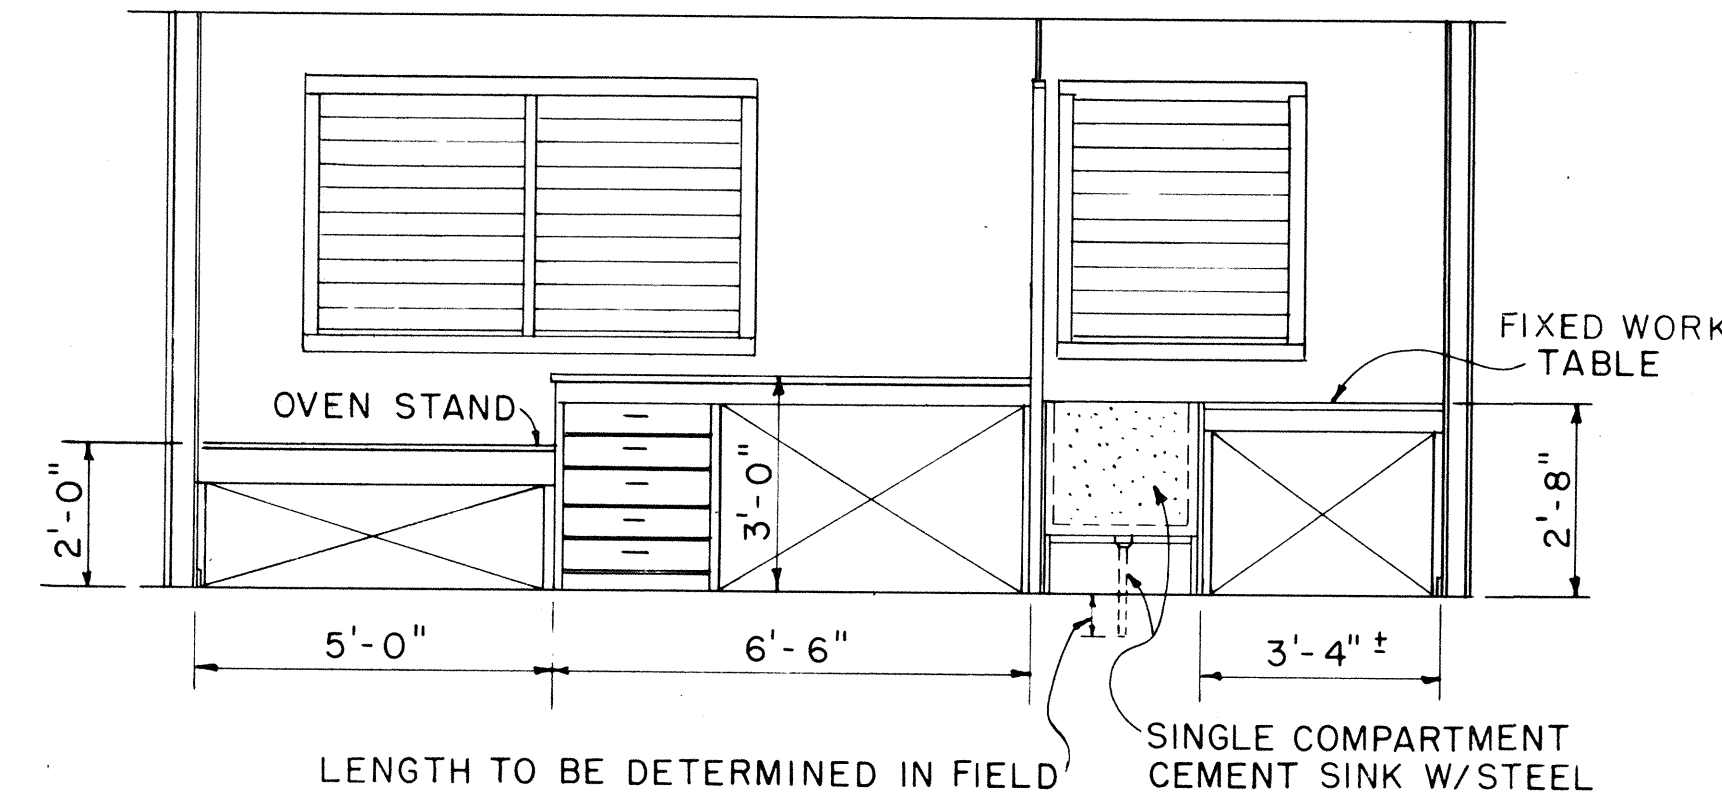

ELEVATION C1

SCALE: 3/8" = 1'-0"

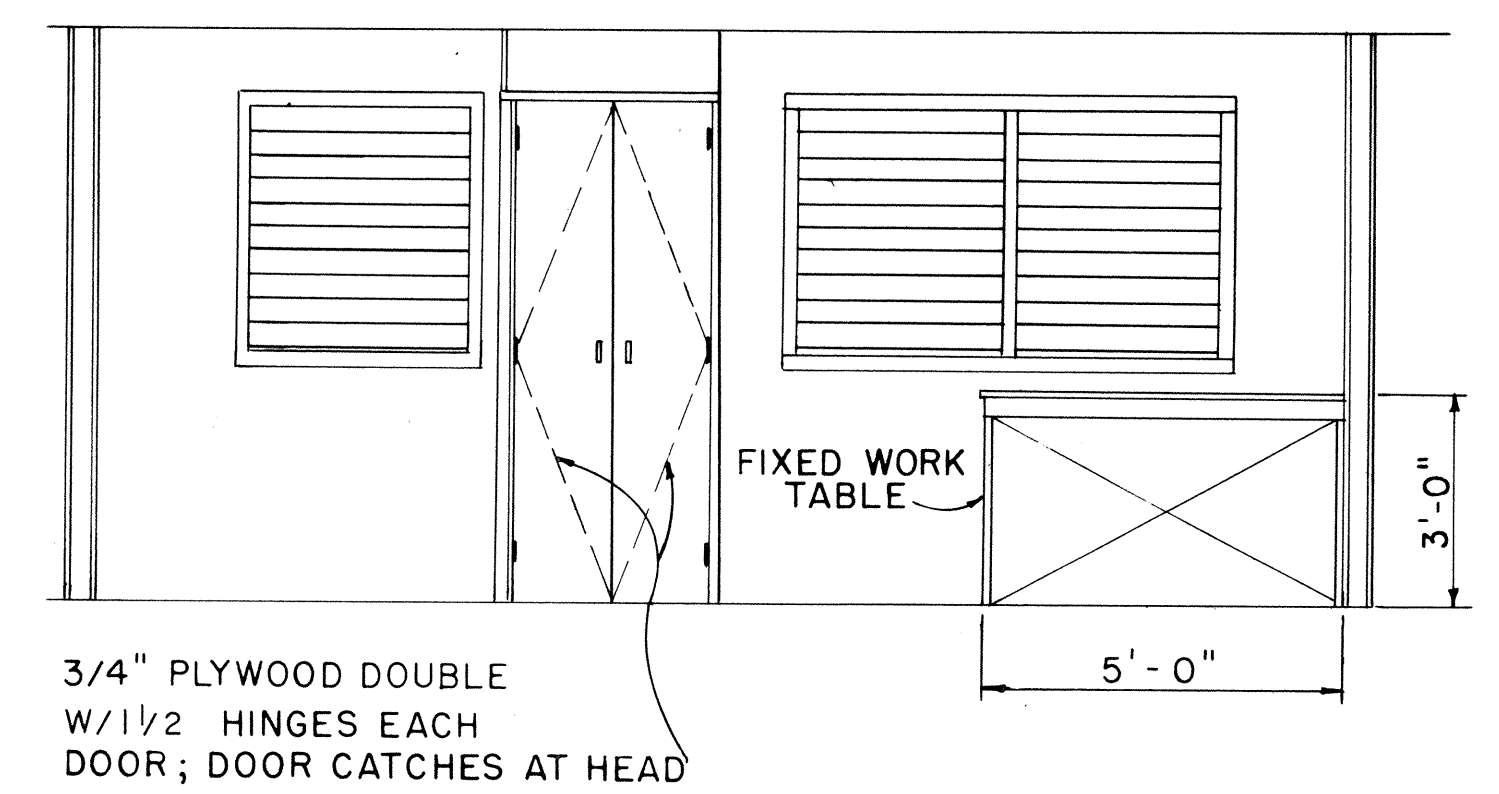

ELEVATION A1

SCALE: 3/8" = 1'-0"

APPROVAL RECOMMENDED:

HIGHWAY DESIGN ENGINEER

12-4-69
DATE

APPROVED:

ASSISTANT CHIEF, ENGINEERING

12-10-69
DATE

NO.	REVISION	APPROVED BY	DATE

STATE OF HAWAII
DEPARTMENT OF TRANSPORTATION
LAND TRANSPORTATION FACILITIES DIVISION

PROJECT SITE LABORATORY

Scale: As Noted


SHEET No. 4 OF 5 SHEETS DD 636.4

148


SURVEY PLOTTED BY	DATE
DRAWN BY	
TRACED BY	
CHECKED BY	
NOTE BOOK	
No.	

FED.ROAD DIST. NO.	STATE	FED.AID PROJ. NO.	FISCAL YEAR	SHEET NO.	TOTAL SHEETS
HAWAII	HAWAII		1978	140	150

PROJECT NO. 93B-01-75

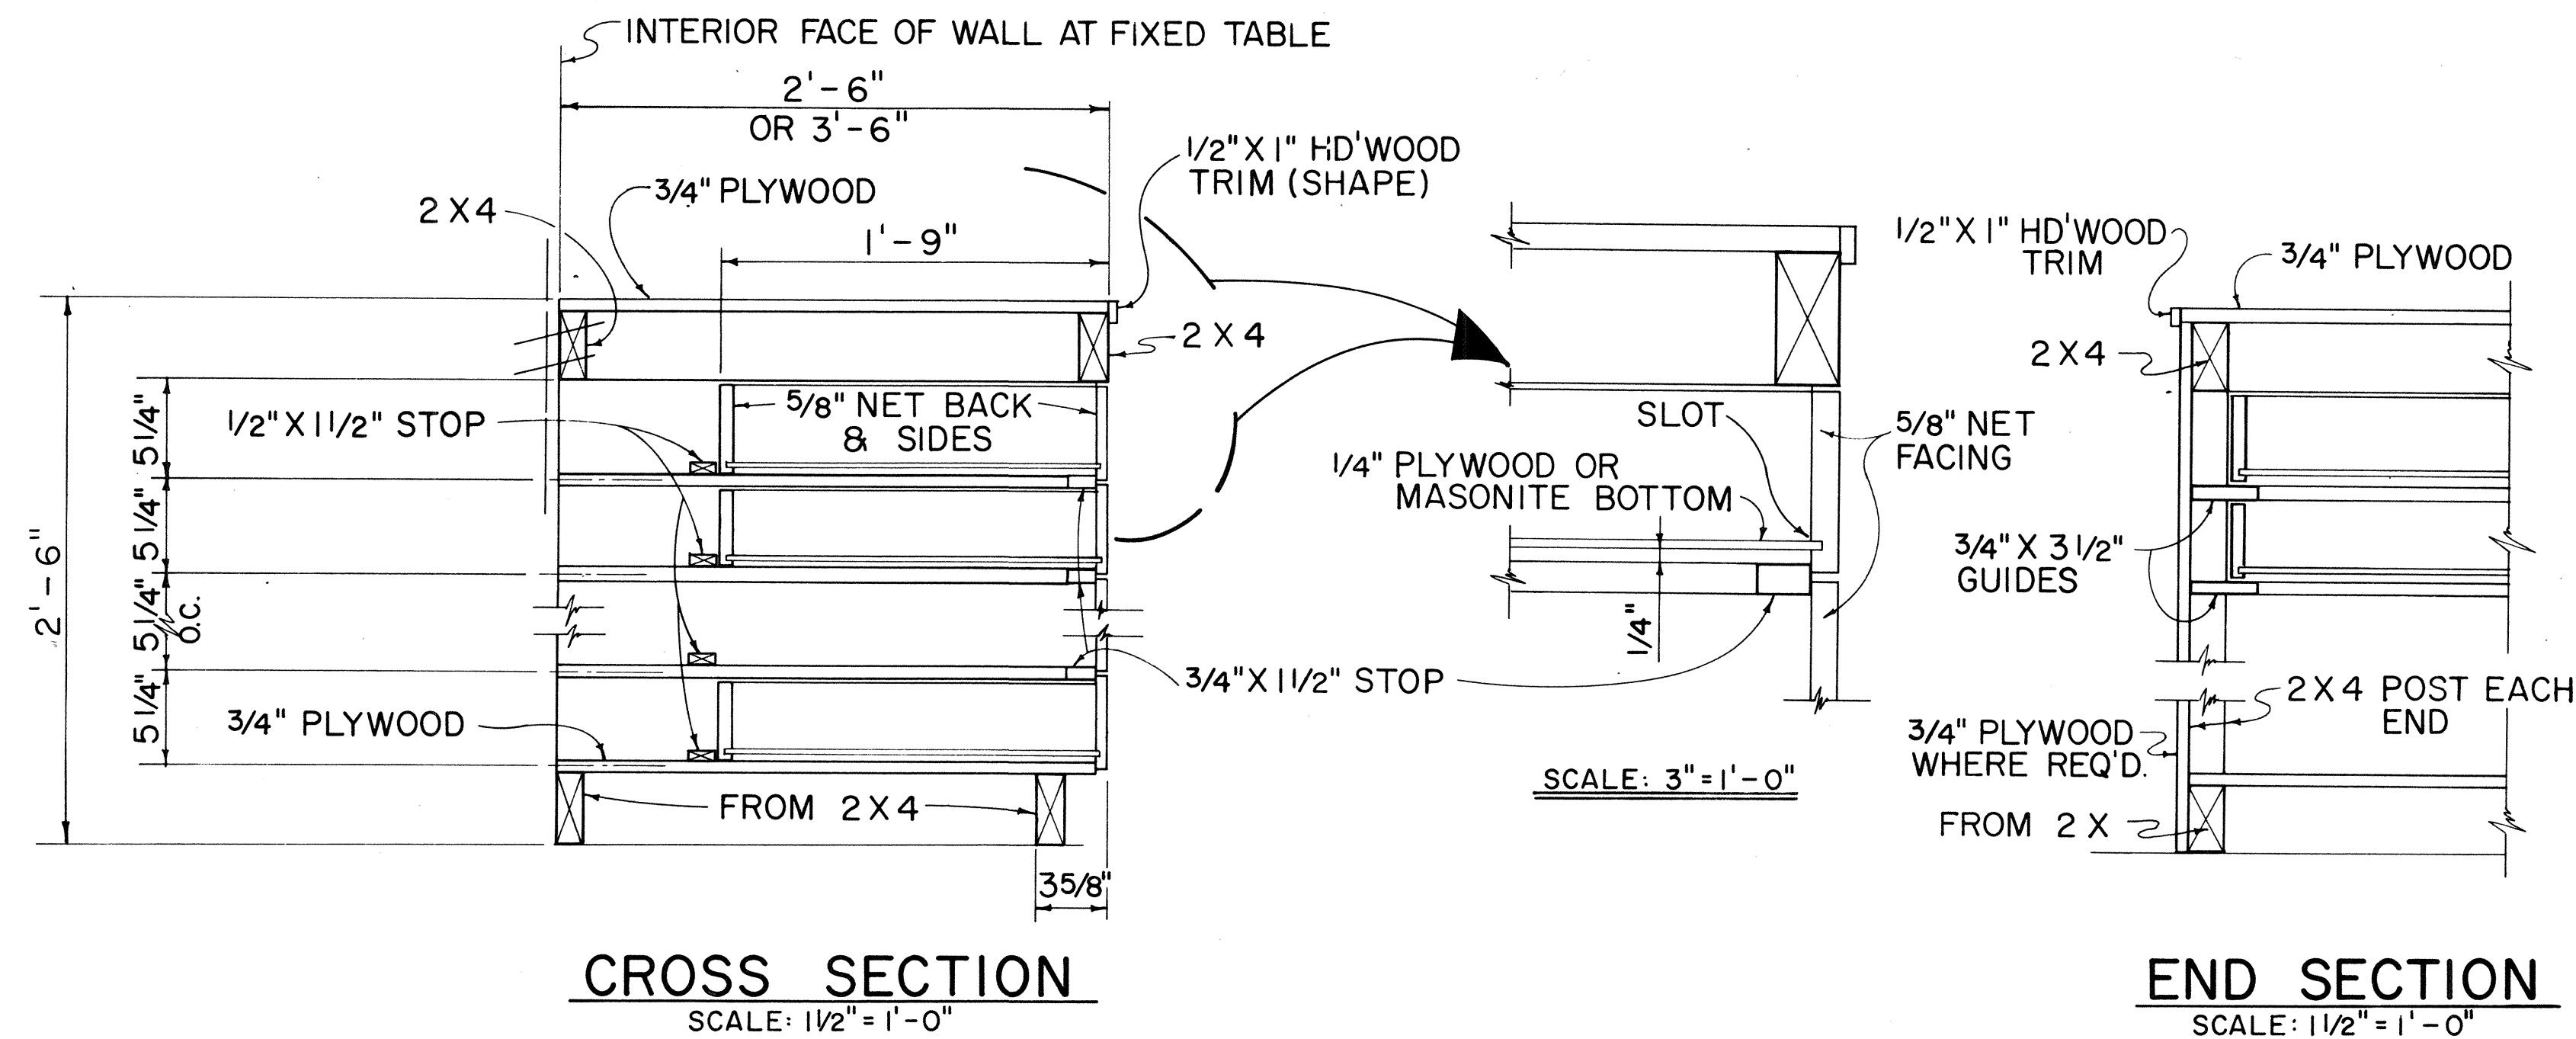


TYPICAL WORK TABLE DRAWER DETAIL

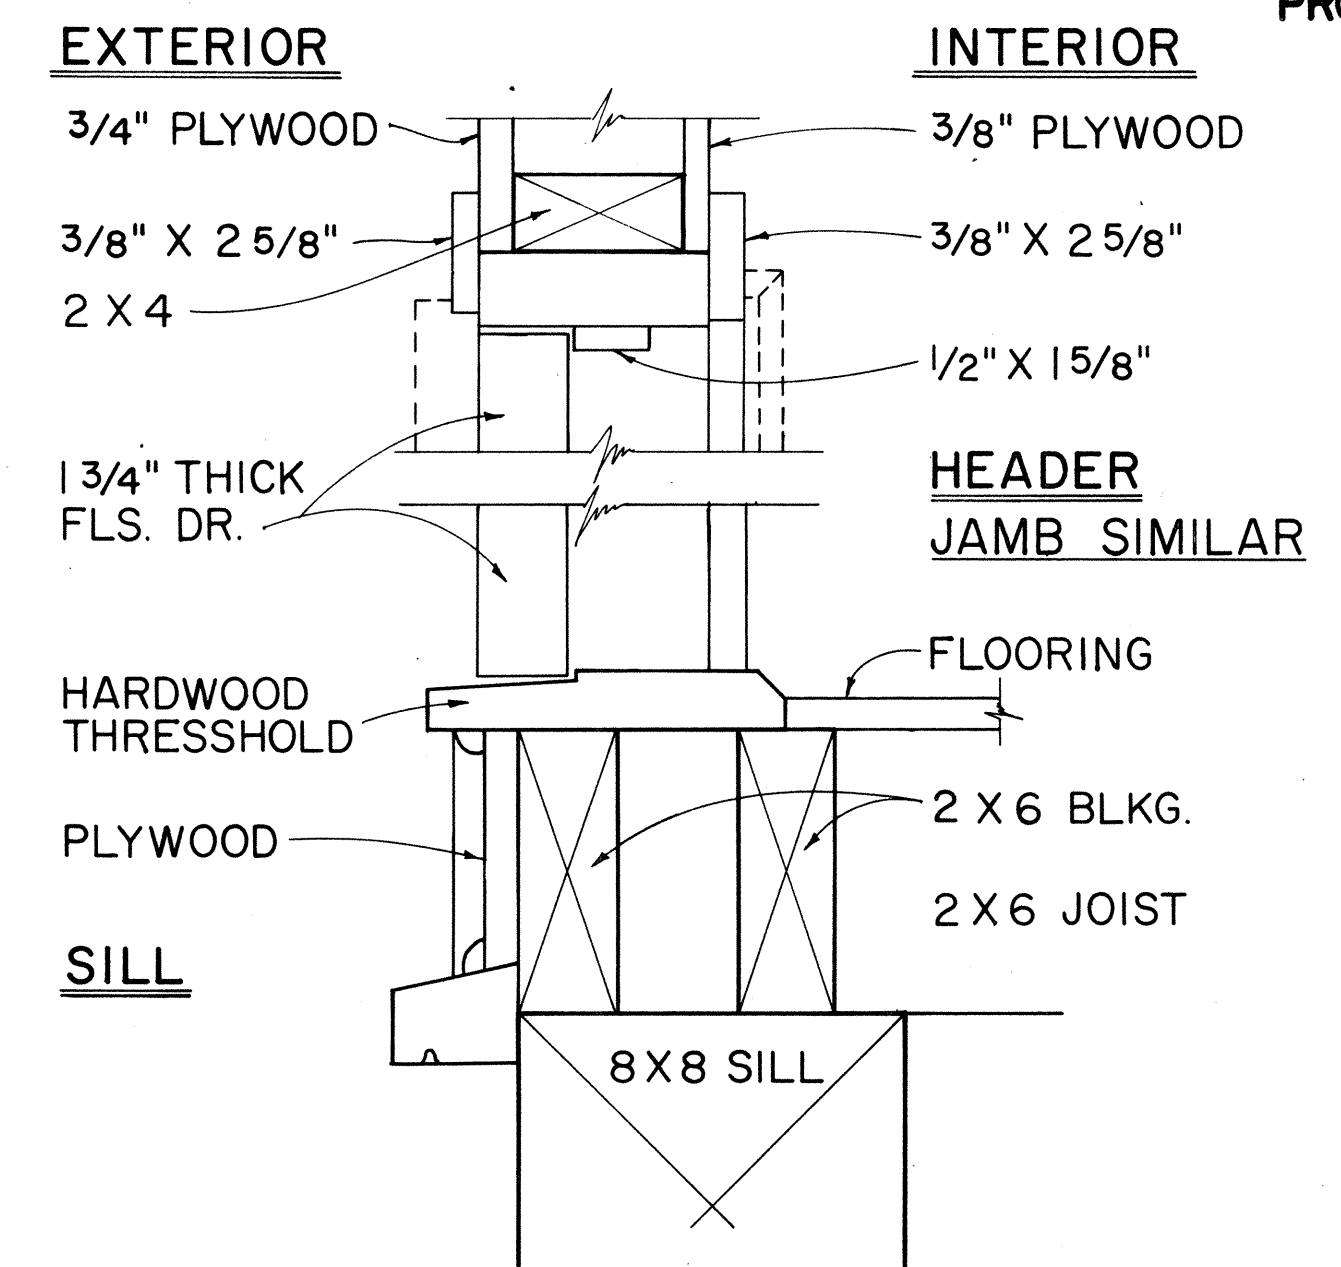


TYP. SWING OUT DOOR

TYPICAL SINGLE OR DOUBLE EXTERIOR DOOR DETAIL

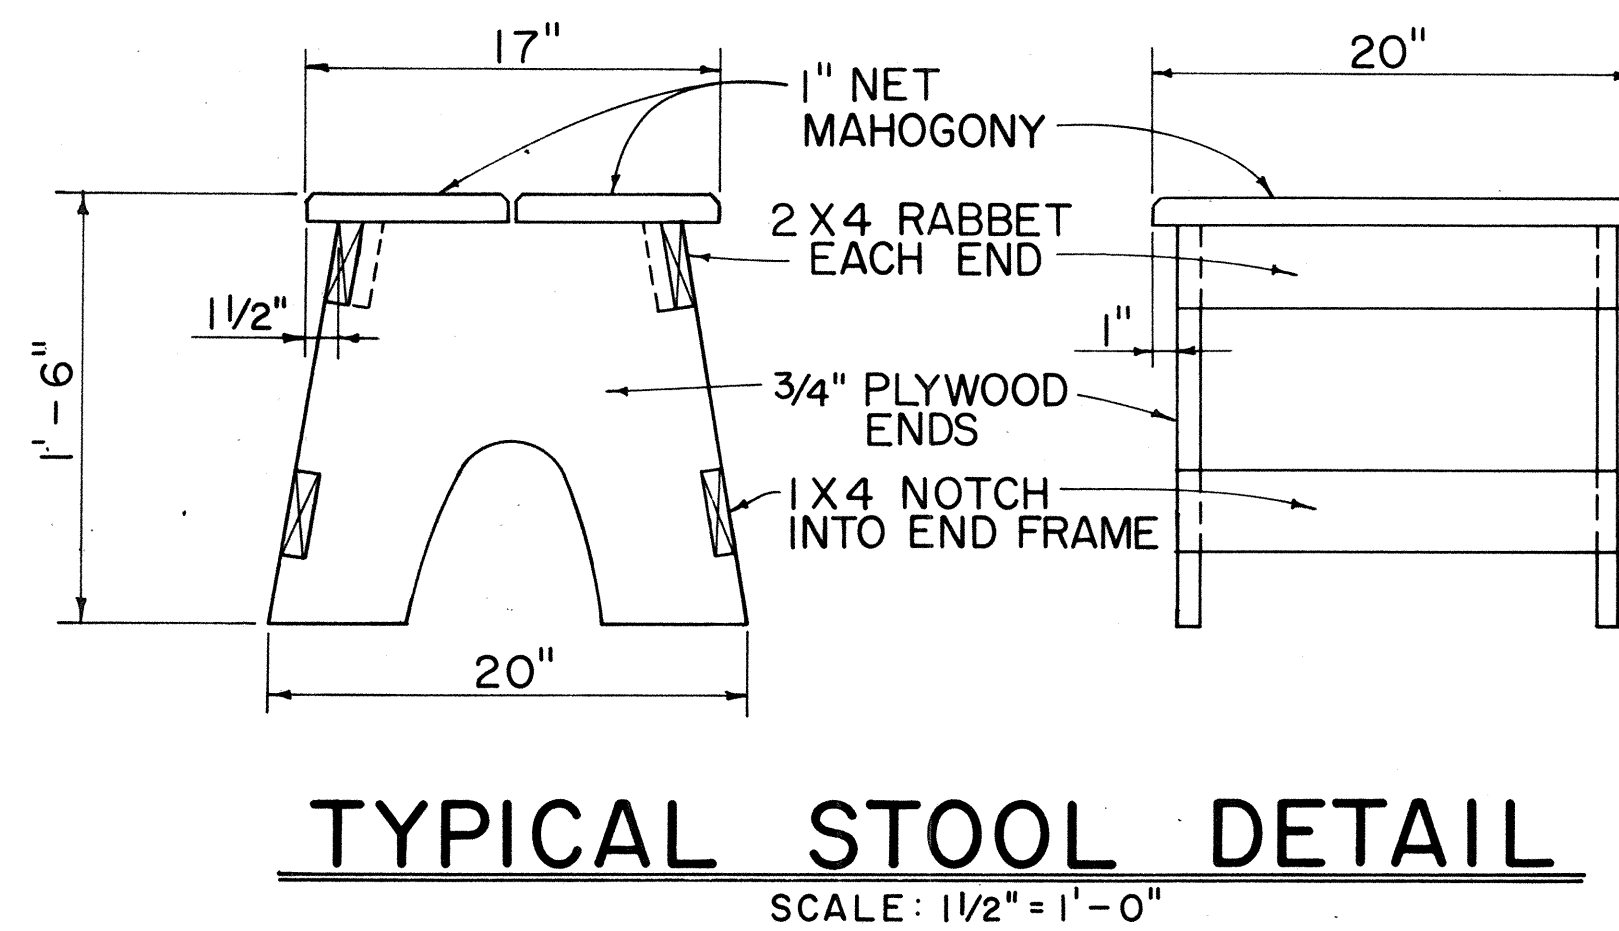

NOTE: CONTRACTOR MAY WITH THE APPROVAL OF THE ENGINEER FURNISH THE FIELD OFFICE OR PROJECT SITE LABORATORY WITH STOOLS OTHER THAN THE TYPE SHOWN IN THE DETAIL.

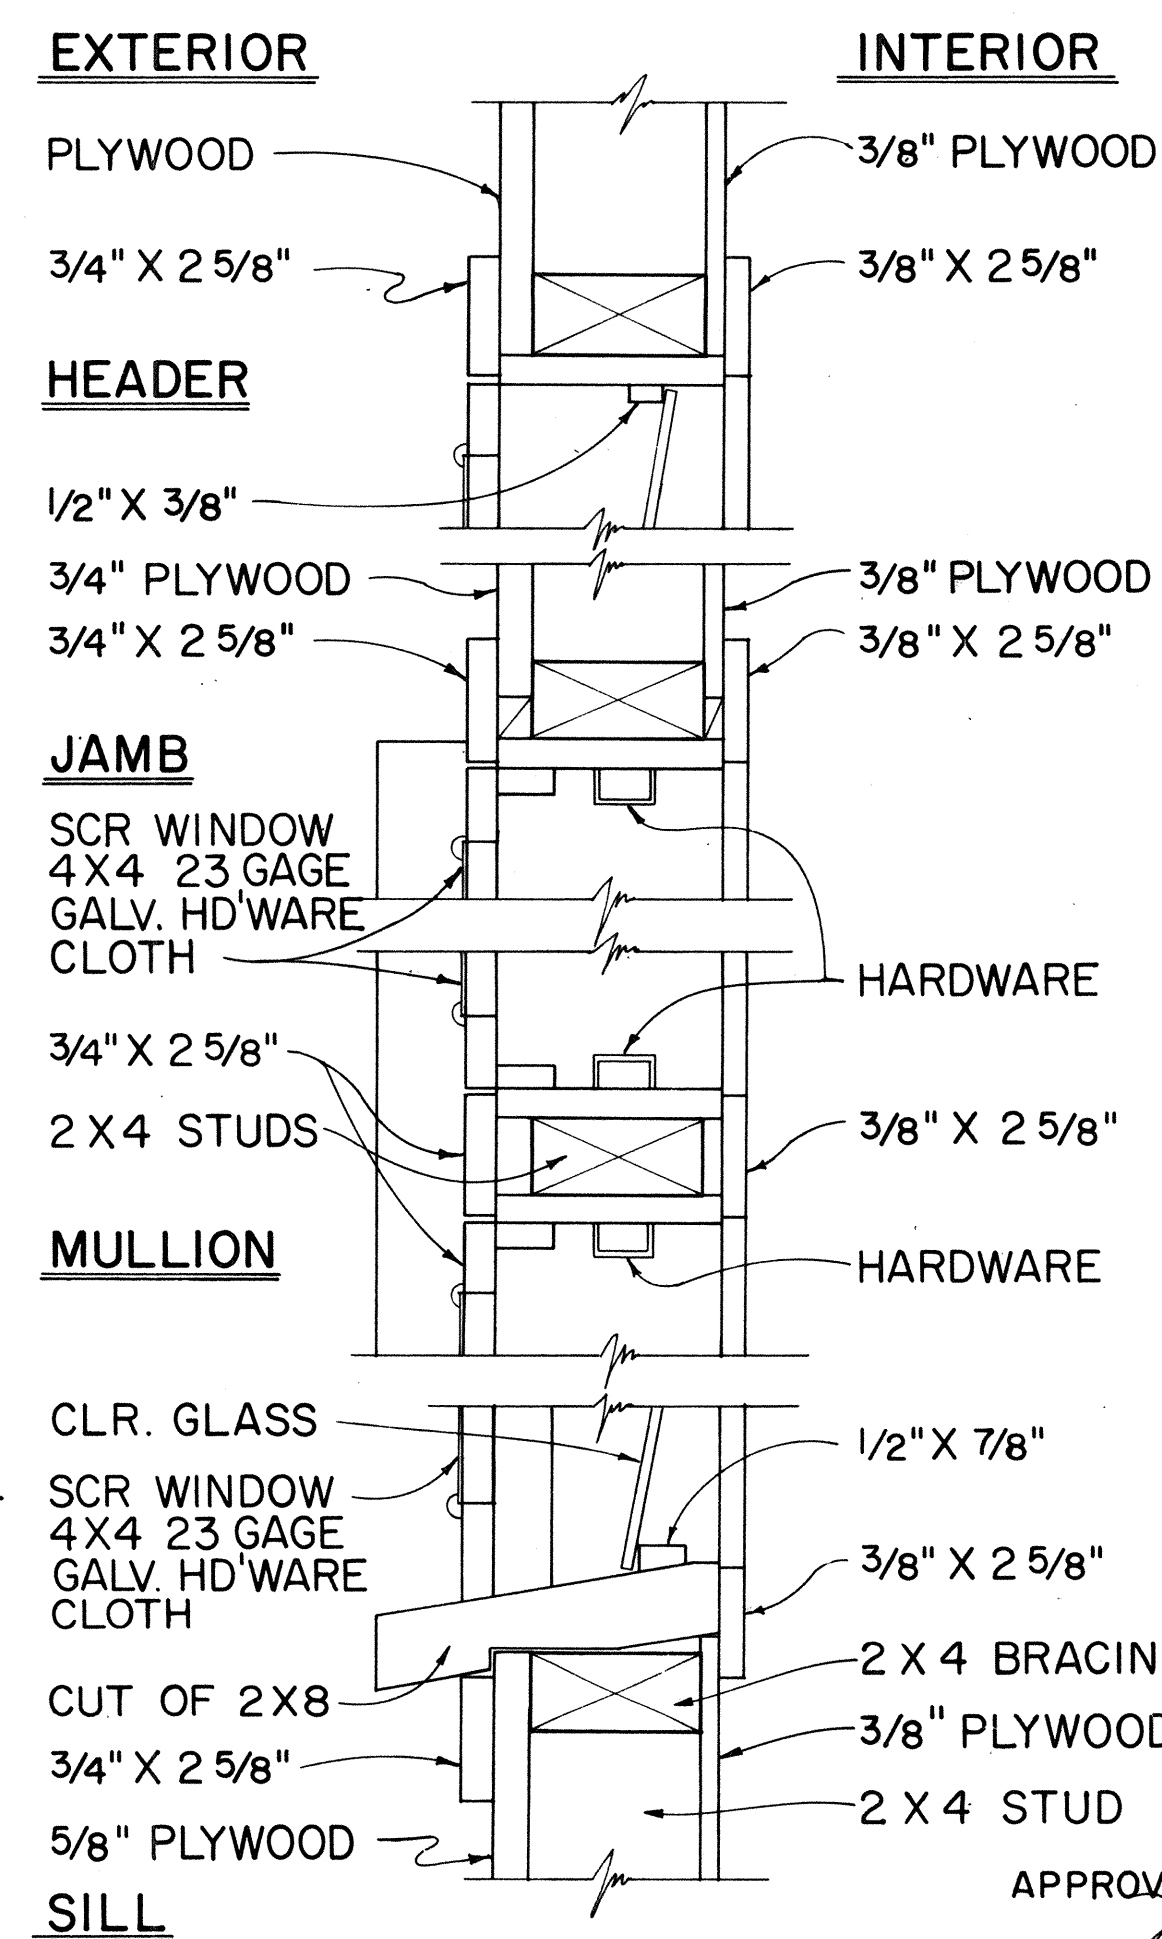

TYPICAL DETAIL
JALOUSIES WINDOWS

APPROVAL RECOMMENDED:


HIGHWAY DESIGN ENGINEER

12-4-69
DATE

APPROVED:

ASSISTANT CHIEF, ENGINEERING

12-10-69
DATE

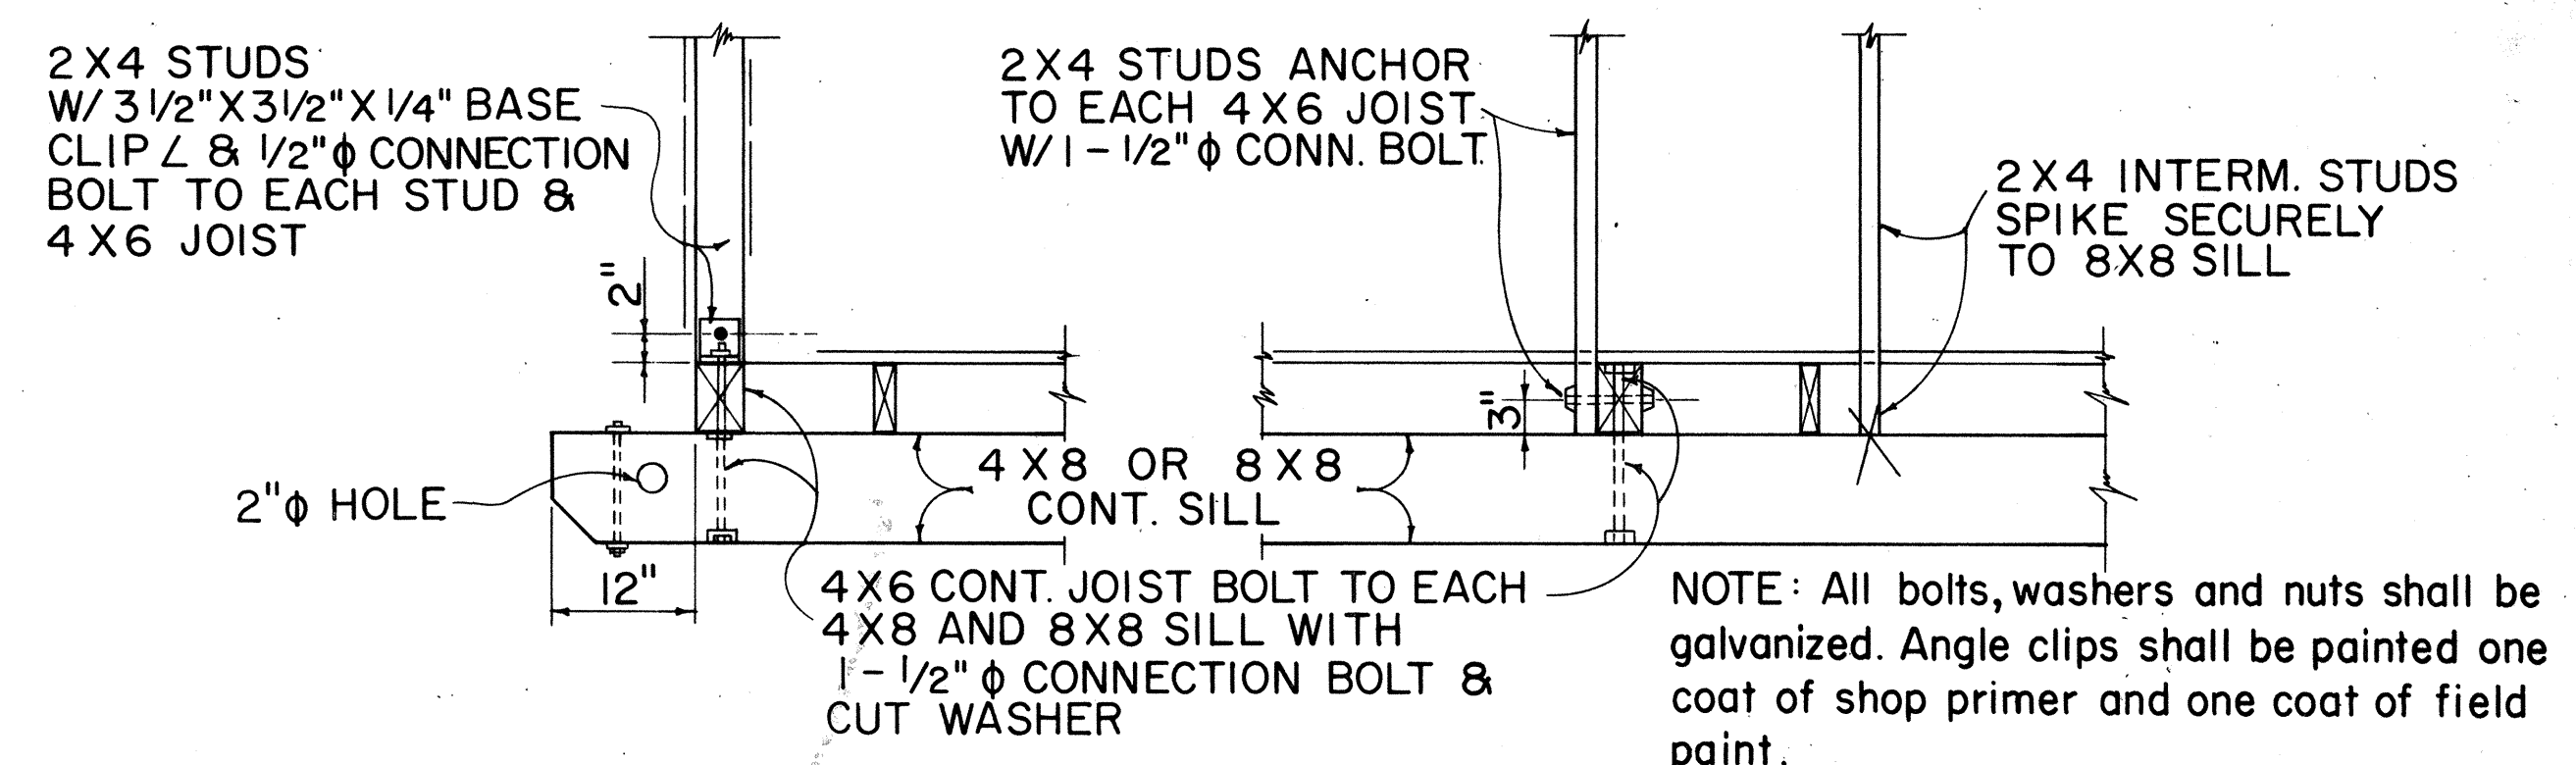

AT ENDS OF BLDG. ALONG SIDES OF BLDG.

TYPICAL 2 X 4 STUD & 4 X 6 FLOOR JOIST BASE CONNECTION DETAILS

NO.	REVISION	APPROVED BY	DATE

STATE OF HAWAII
DEPARTMENT OF TRANSPORTATION
LAND TRANSPORTATION FACILITIES DIVISION

FIELD OFFICE
&
PROJECT SITE LABORATORY

Scale: As Noted

SHEET No. 5 OF 5 SHEETS	DD 636.5
-------------------------	----------

ORIGINAL PLAN	SURVEY PLOTTED BY _____	DATE _____
NOTE BOOK	DRAWN BY _____	_____
	TRACED BY _____	_____
	DESIGNED BY _____	_____
	QUANTITIES BY _____	_____
No. _____	CHECKED BY _____	_____