




Attachment A.7 - Item 2.4.a Construction Sequence Diagram

FED. ROAD DIST. NO.	STATE	FED. AID PROJ. NO.	FISCAL YEAR	SHEET NO.	TOTAL SHEETS
HAWAII	HAW.	BR-093-K(21)	2011	17	92

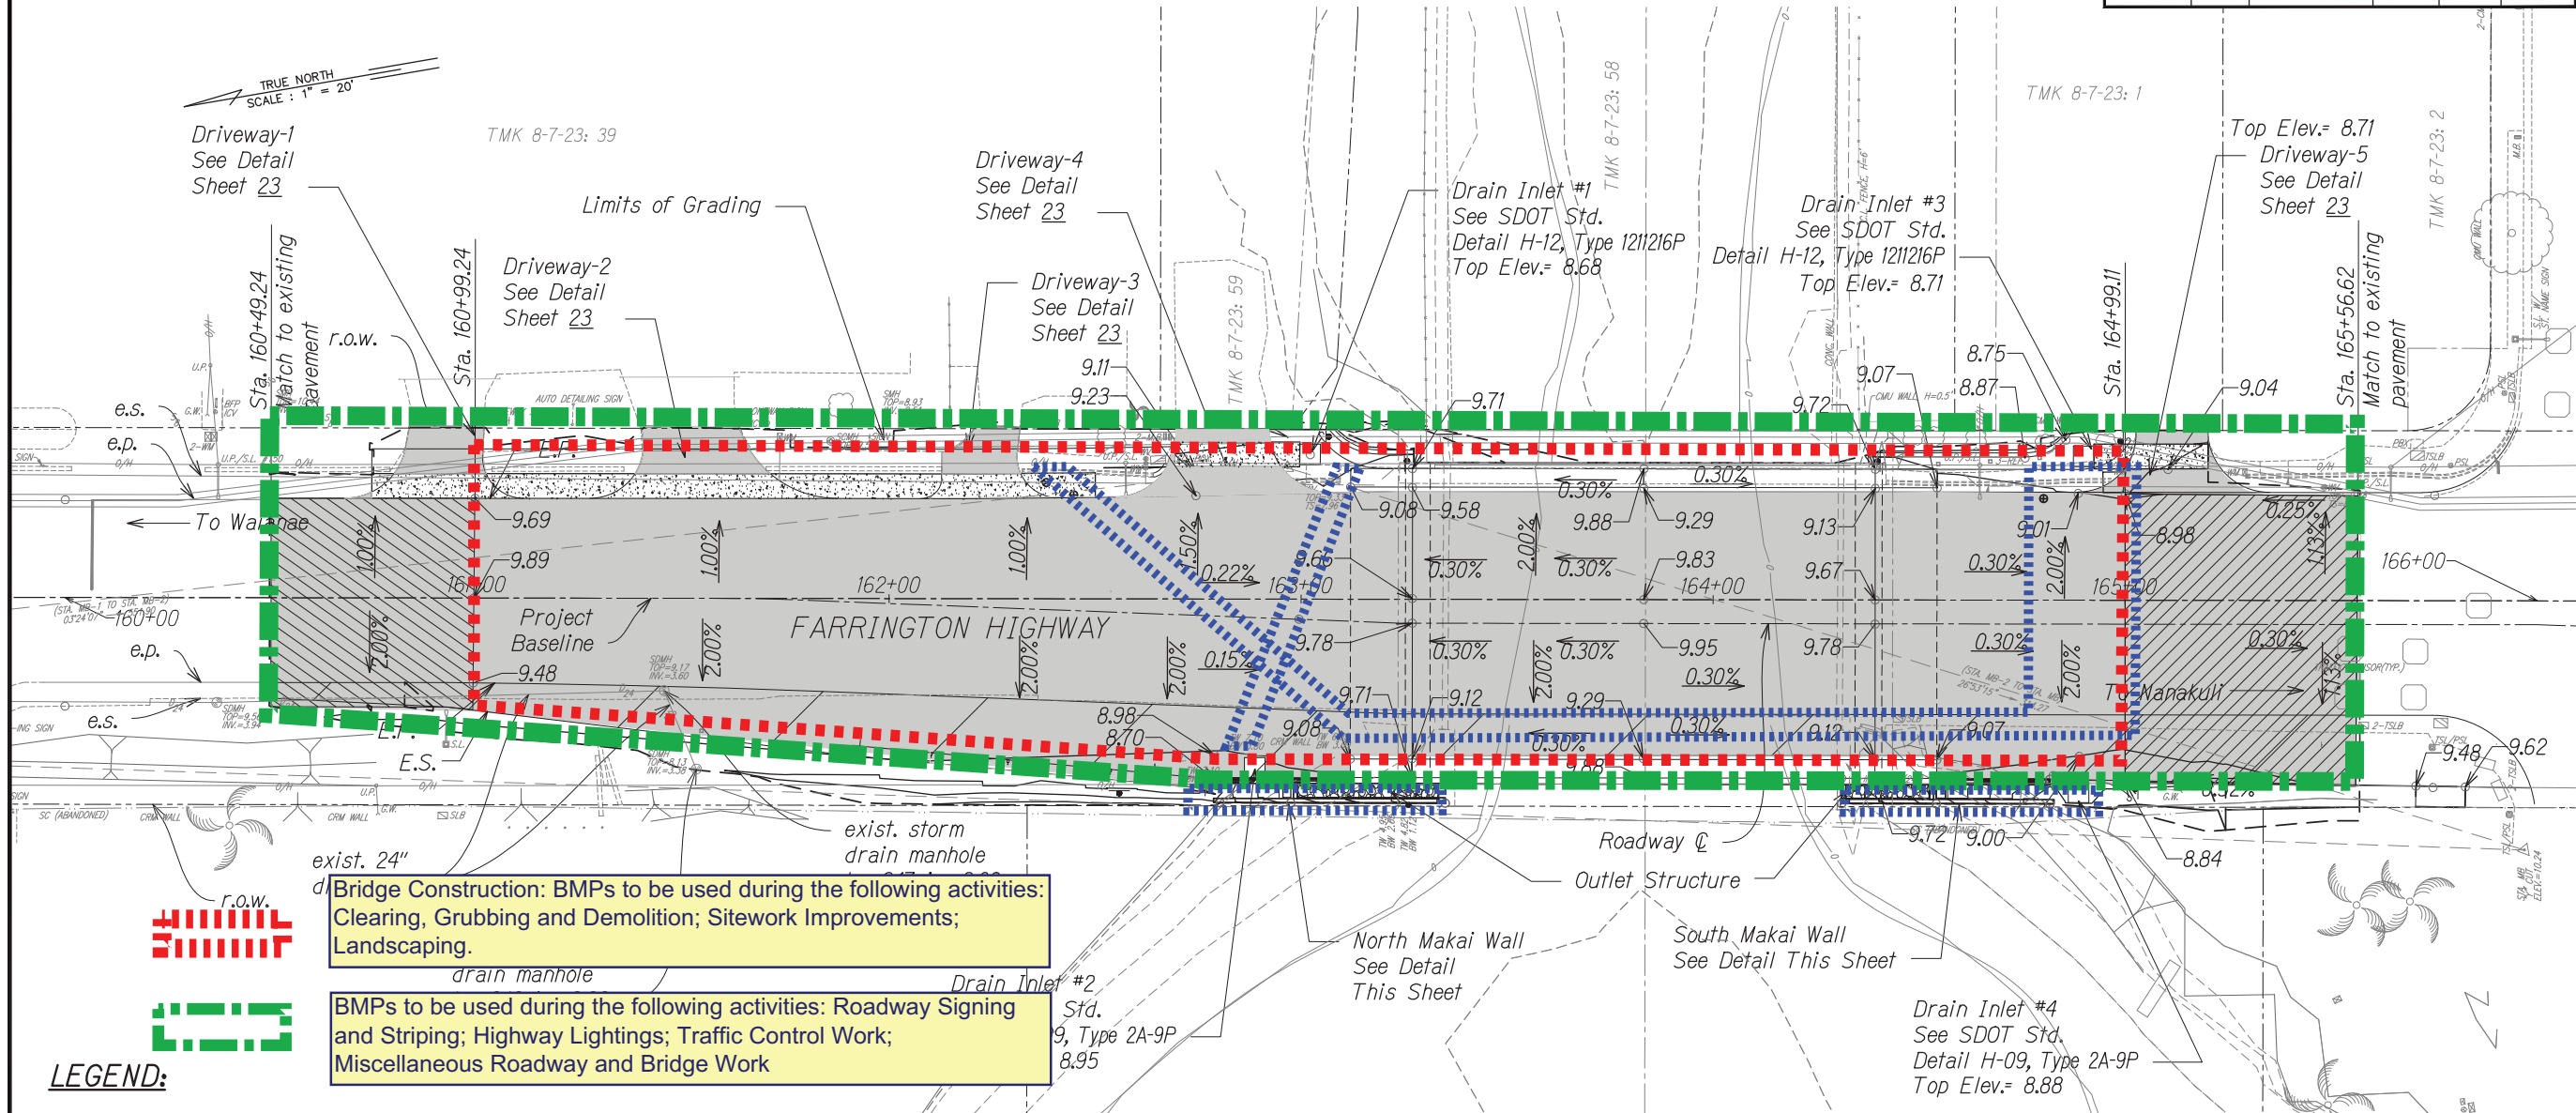


Grading Plan
SCALE: 1" = 20'

GRAPHICAL SCALE:

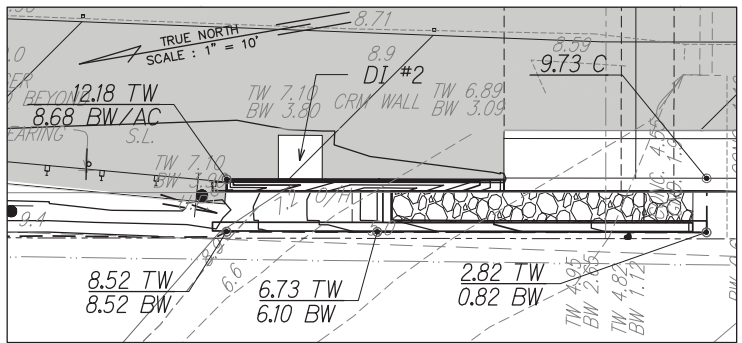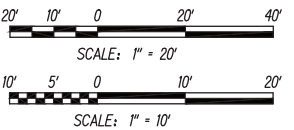

North Makai Detail
SCALE: 1" = 10'

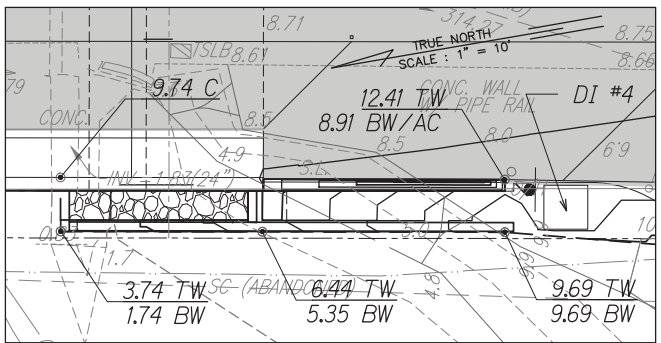

South Makai Detail
SCALE: 1" = 10'

THIS WORK WAS PREPARED BY ME
OR UNDER MY SUPERVISION

SIGNATURE

EXPIRATION
DATE OF THE
LICENSE

GRADING PLAN

FARRINGTON HIGHWAY
REPLACEMENT OF MAIPALAOA BRIDGE
FEDERAL AID PROJECT NO. BR-093-K(21)

Scale: AS NOTED Date: JULY 2011
SHEET No. 1 OF 1 SHEETS