



FED. ROAD DIST. NO.	STATE	FED. AID PROJ. NO.	FISCAL YEAR	SHEET NO.	TOTAL SHEETS
HAWAII	HAW.	BR-093-1(21)	2015	16	99

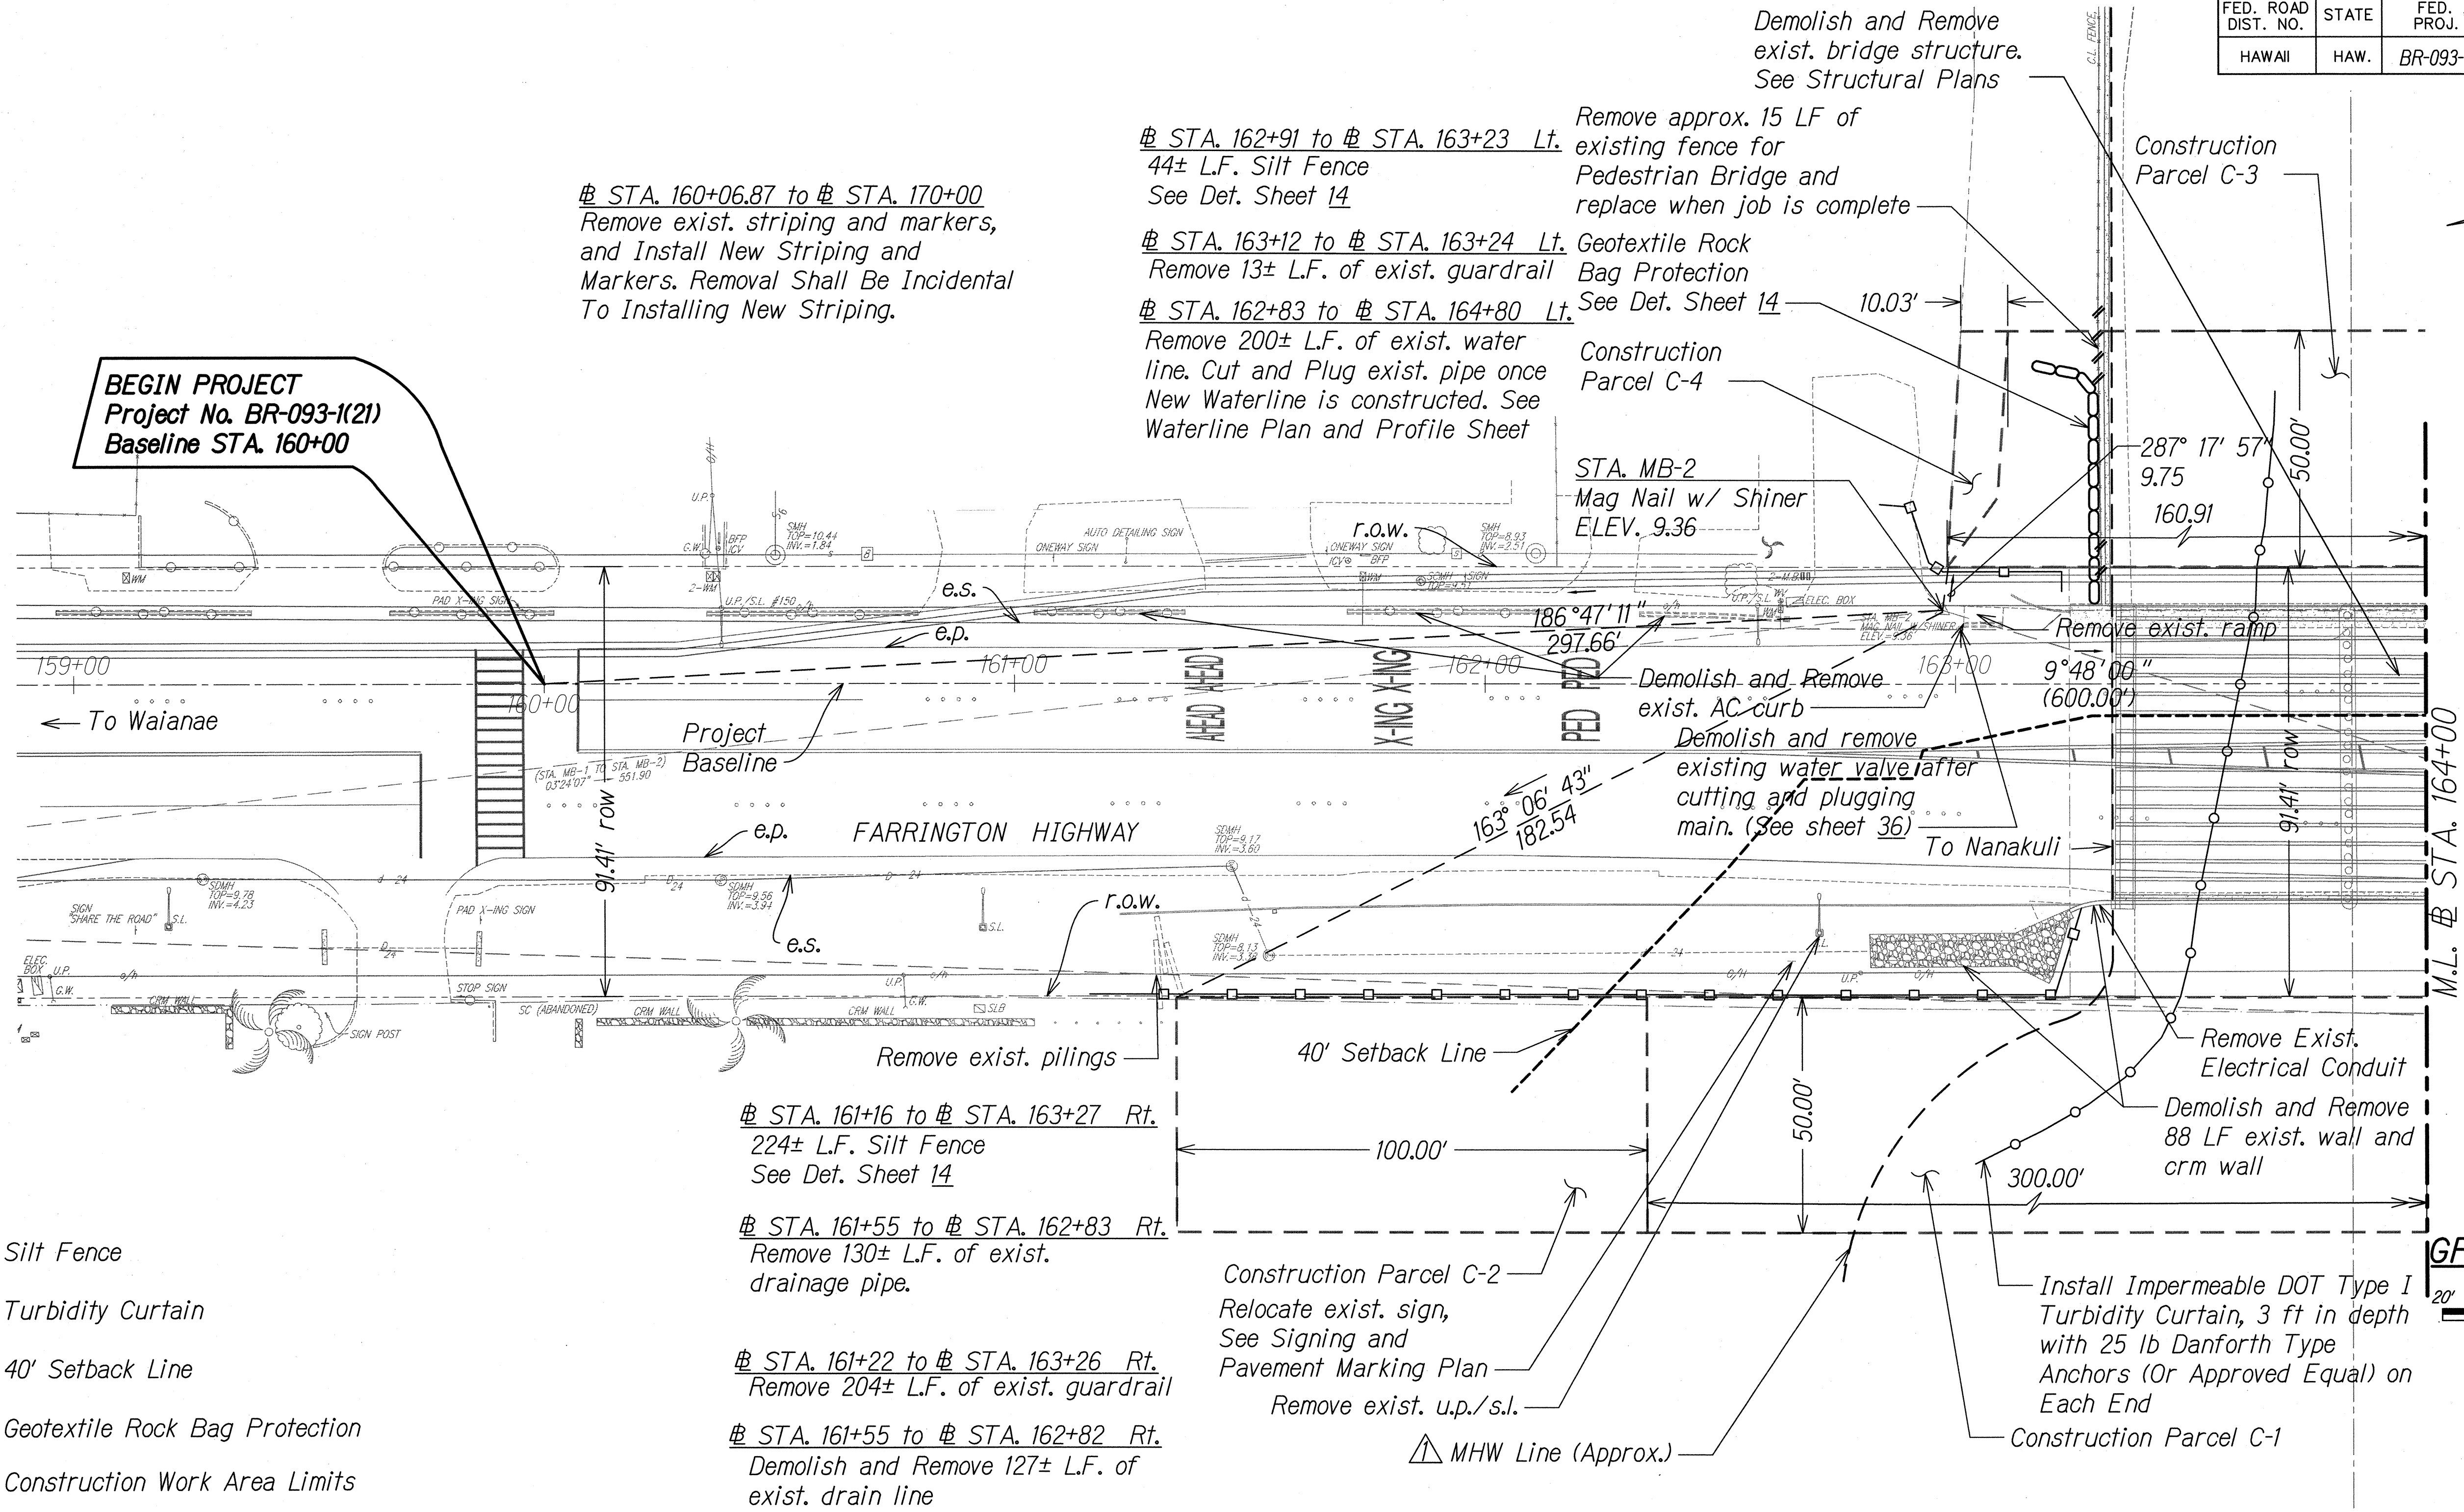

TRUE NORTH
SCALE: 1" = 20'

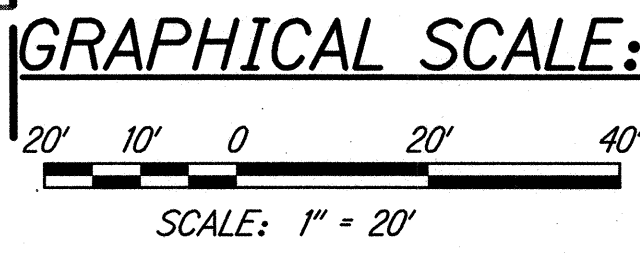


LEGEND:

- — □ Silt Fence
- — ○ Turbidity Curtain
- 40' Setback Line
- ○ ○ ○ Geotextile Rock Bag Protection
- - - - Construction Work Area Limits

NOTES:

- Survey conducted by Control Point Surveying, Inc. dated 3/31/2009.
- Underground utilities shown are for information only. Contractor shall be responsible to verify prior to construction.
- Contractor shall demolish and remove existing Maipalaoa Bridge in Phases to allow two lanes of traffic flow (each direction) at all times. See Structural plans sheet 53.
- The erosion control measures represent only a minimum requirement. Contractor shall take proper precautions and make necessary measures to ensure compliance to all applicable but not limited to HDOH, Federal EPA, USACE, Hawaii State and County agencies guidelines.

APPROVED
MANAGER AND CHIEF ENGINEER, BWS
(For work Affecting BWS Facilities in City/State R/W & BWS Easements only)
DATE 2-24-2015

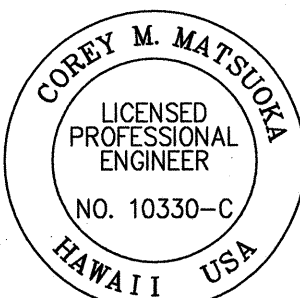

THIS WORK WAS PREPARED BY ME OR UNDER MY SUPERVISION
SIGNATURE
EXPIRATION DATE OF THE LICENSE 4/30/16

10/20/15	Revised Note 4, Add MHW Line
DATE	REVISION
STATE OF HAWAII DEPARTMENT OF TRANSPORTATION HIGHWAYS DIVISION	
EXISTING CONDITION, DEMOLITION AND EROSION CONTROL PLAN	
FARRINGTON HIGHWAY Replacement of Maipalaoa Bridge Federal Aid Project No. BR-093-1(21)	
Scale: 1" = 20'	Date: JUNE 2015
SHEET No. 1 OF 2 SHEETS	

