



FED. ROAD DIST. NO.	STATE	FED. AID PROJ. NO.	FISCAL YEAR	SHEET NO.	TOTAL SHEETS
HAWAII	HAW.	BR-093-1(21)	2015	32	99

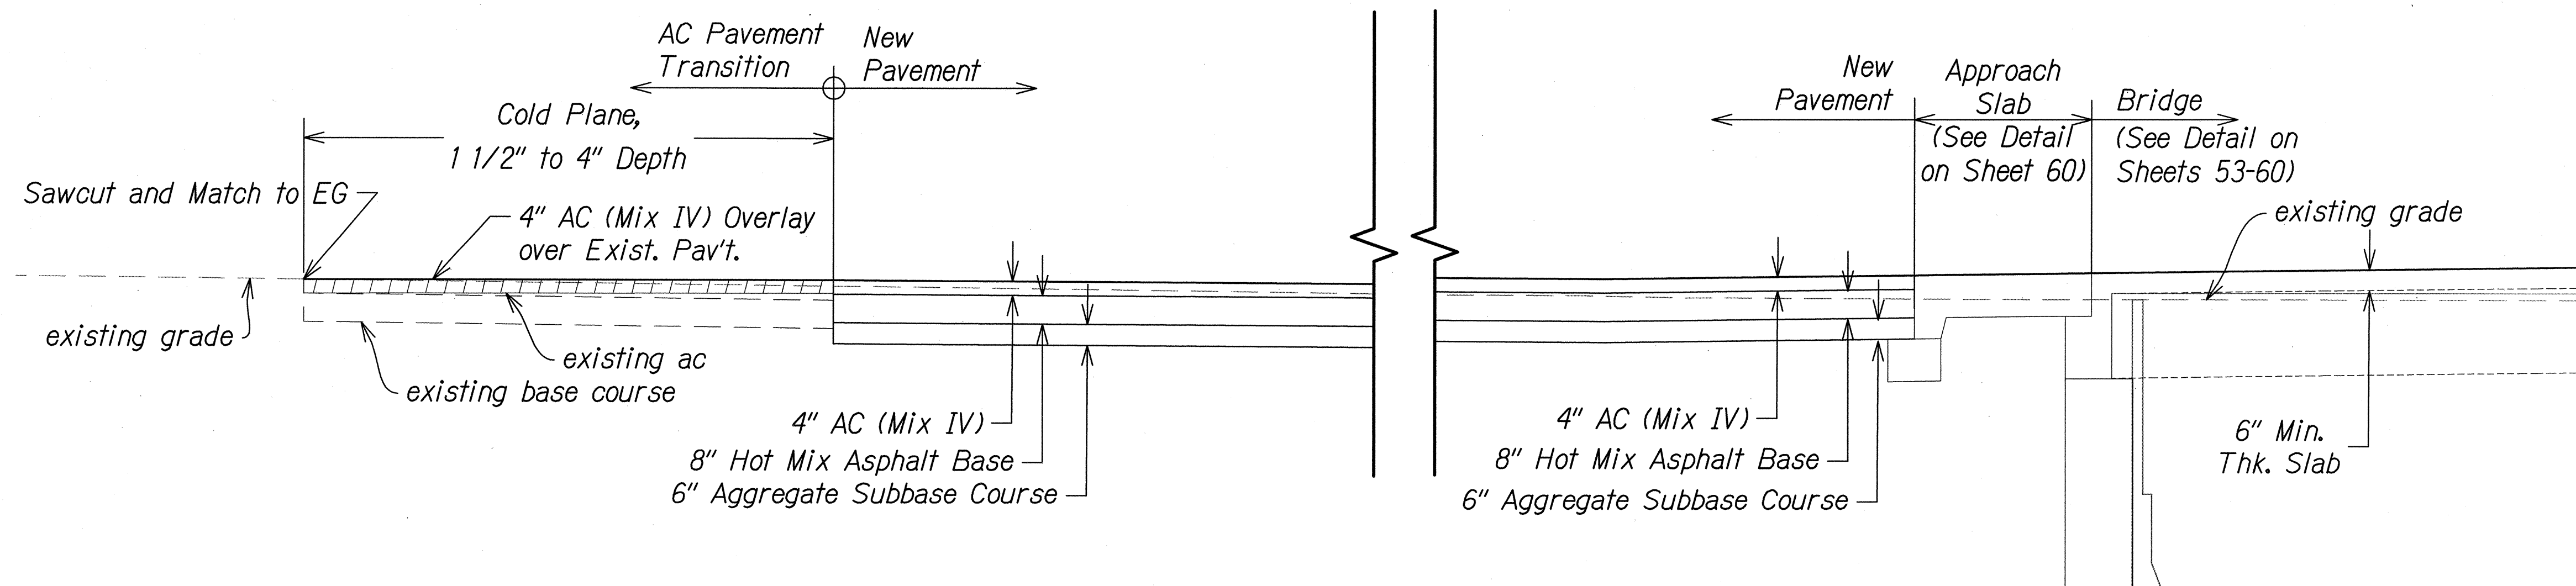

AC PAVEMENT TRANSITIONS - NORTH

SCALE: HORIZ 1" = 10'
VERT 1" = 10'

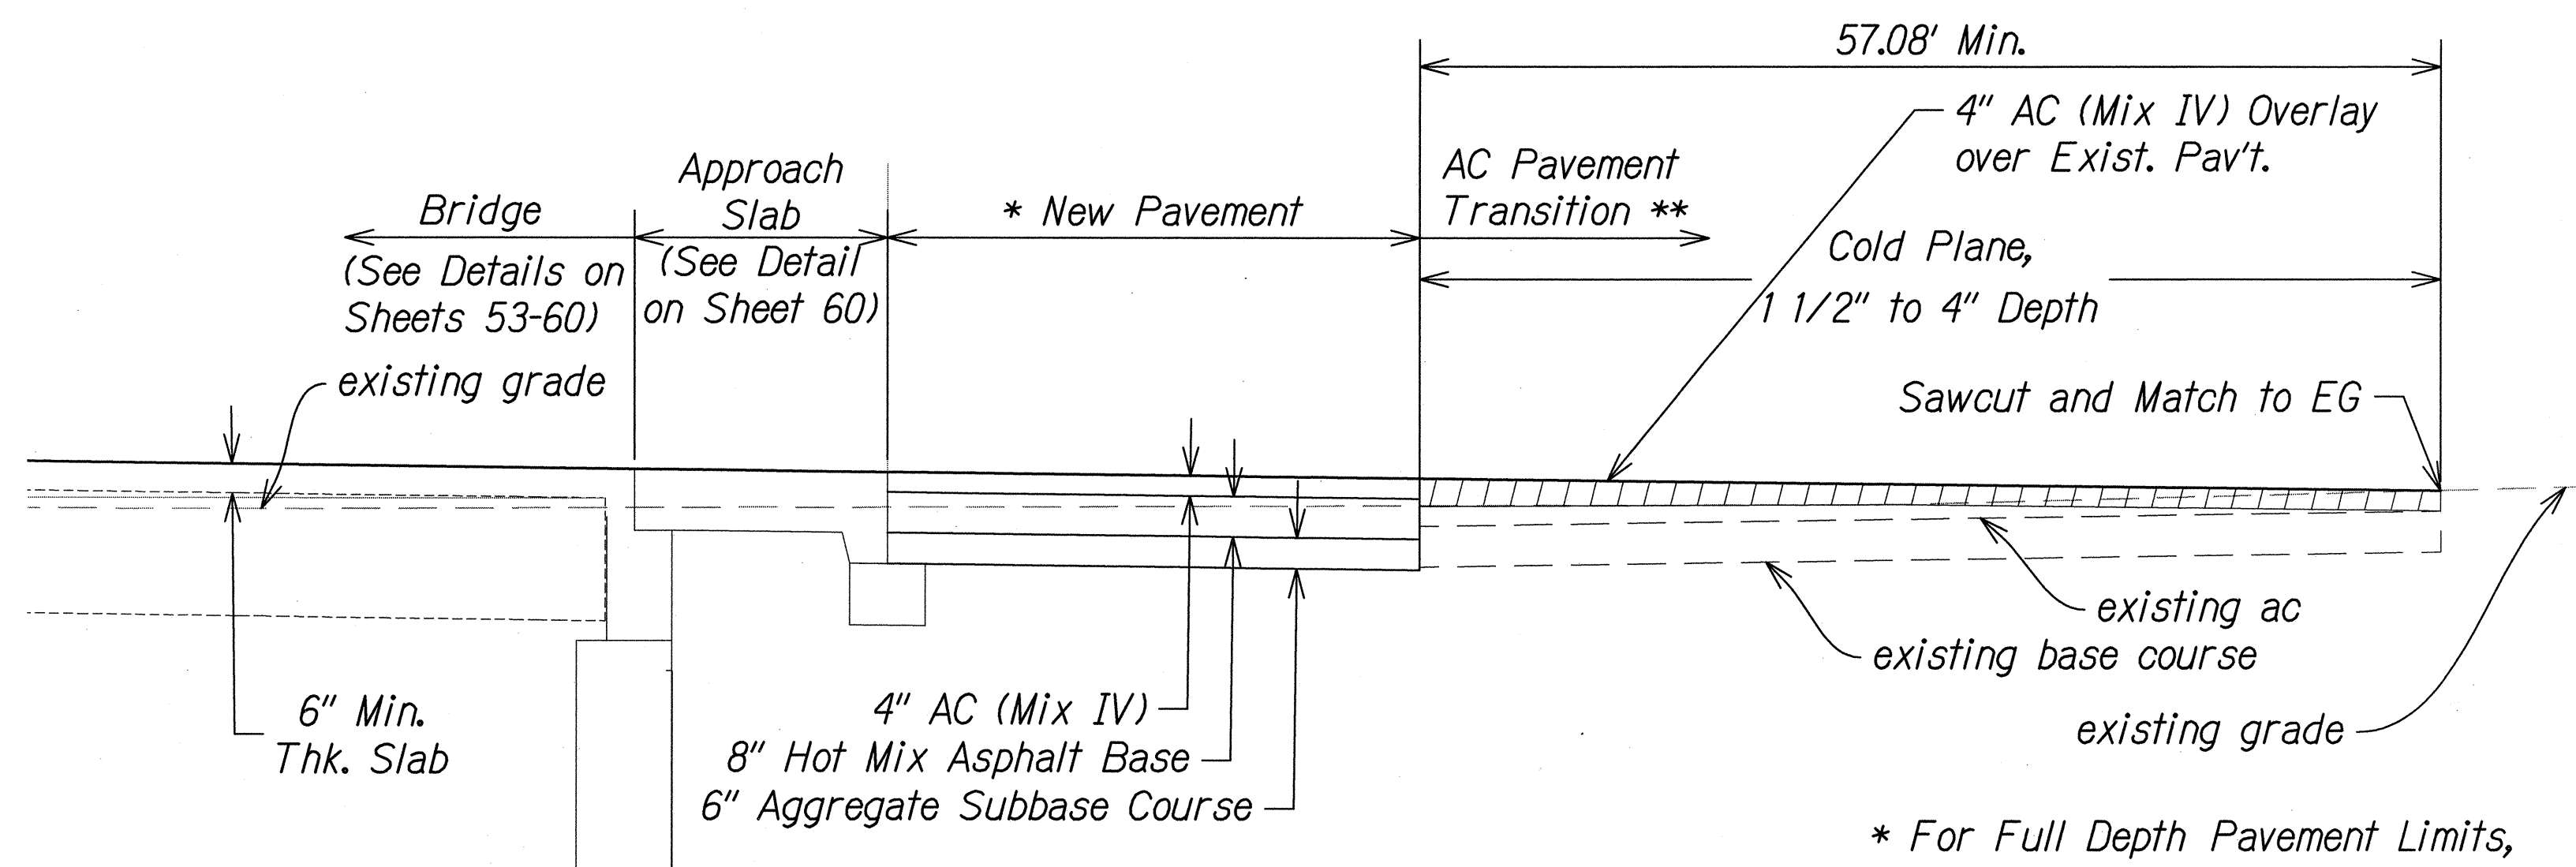



AC PAVEMENT TRANSITIONS - SOUTH

SCALE: HORIZ 1" = 10'
VERT 1" = 10'

* For Full Depth Pavement Limits,
See Grading Plan on Sheet 33

** Install Full Depth Pavement
Where Indicated on Sheet 33 from
Sta. 165+00.10 to Sta. 165+57.18

GRAPHICAL SCALE:

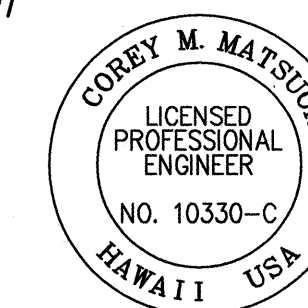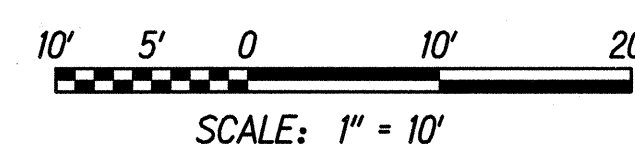

THIS WORK WAS PREPARED BY ME
OR UNDER MY SUPERVISION

Corey Matsuda
SIGNATURE

4/30/16
EXPIRATION
DATE OF THE
LICENSE

STATE OF HAWAII
DEPARTMENT OF TRANSPORTATION
HIGHWAYS DIVISION

PAVEMENT TRANSITION DETAILS

FARRINGTON HIGHWAY
Replacement of Maipalaoa Bridge
Federal Aid Project No. BR-093-1(21)

Scale: AS NOTED Date: JUNE 2015
SHEET No. 1 OF 2 SHEETS

