
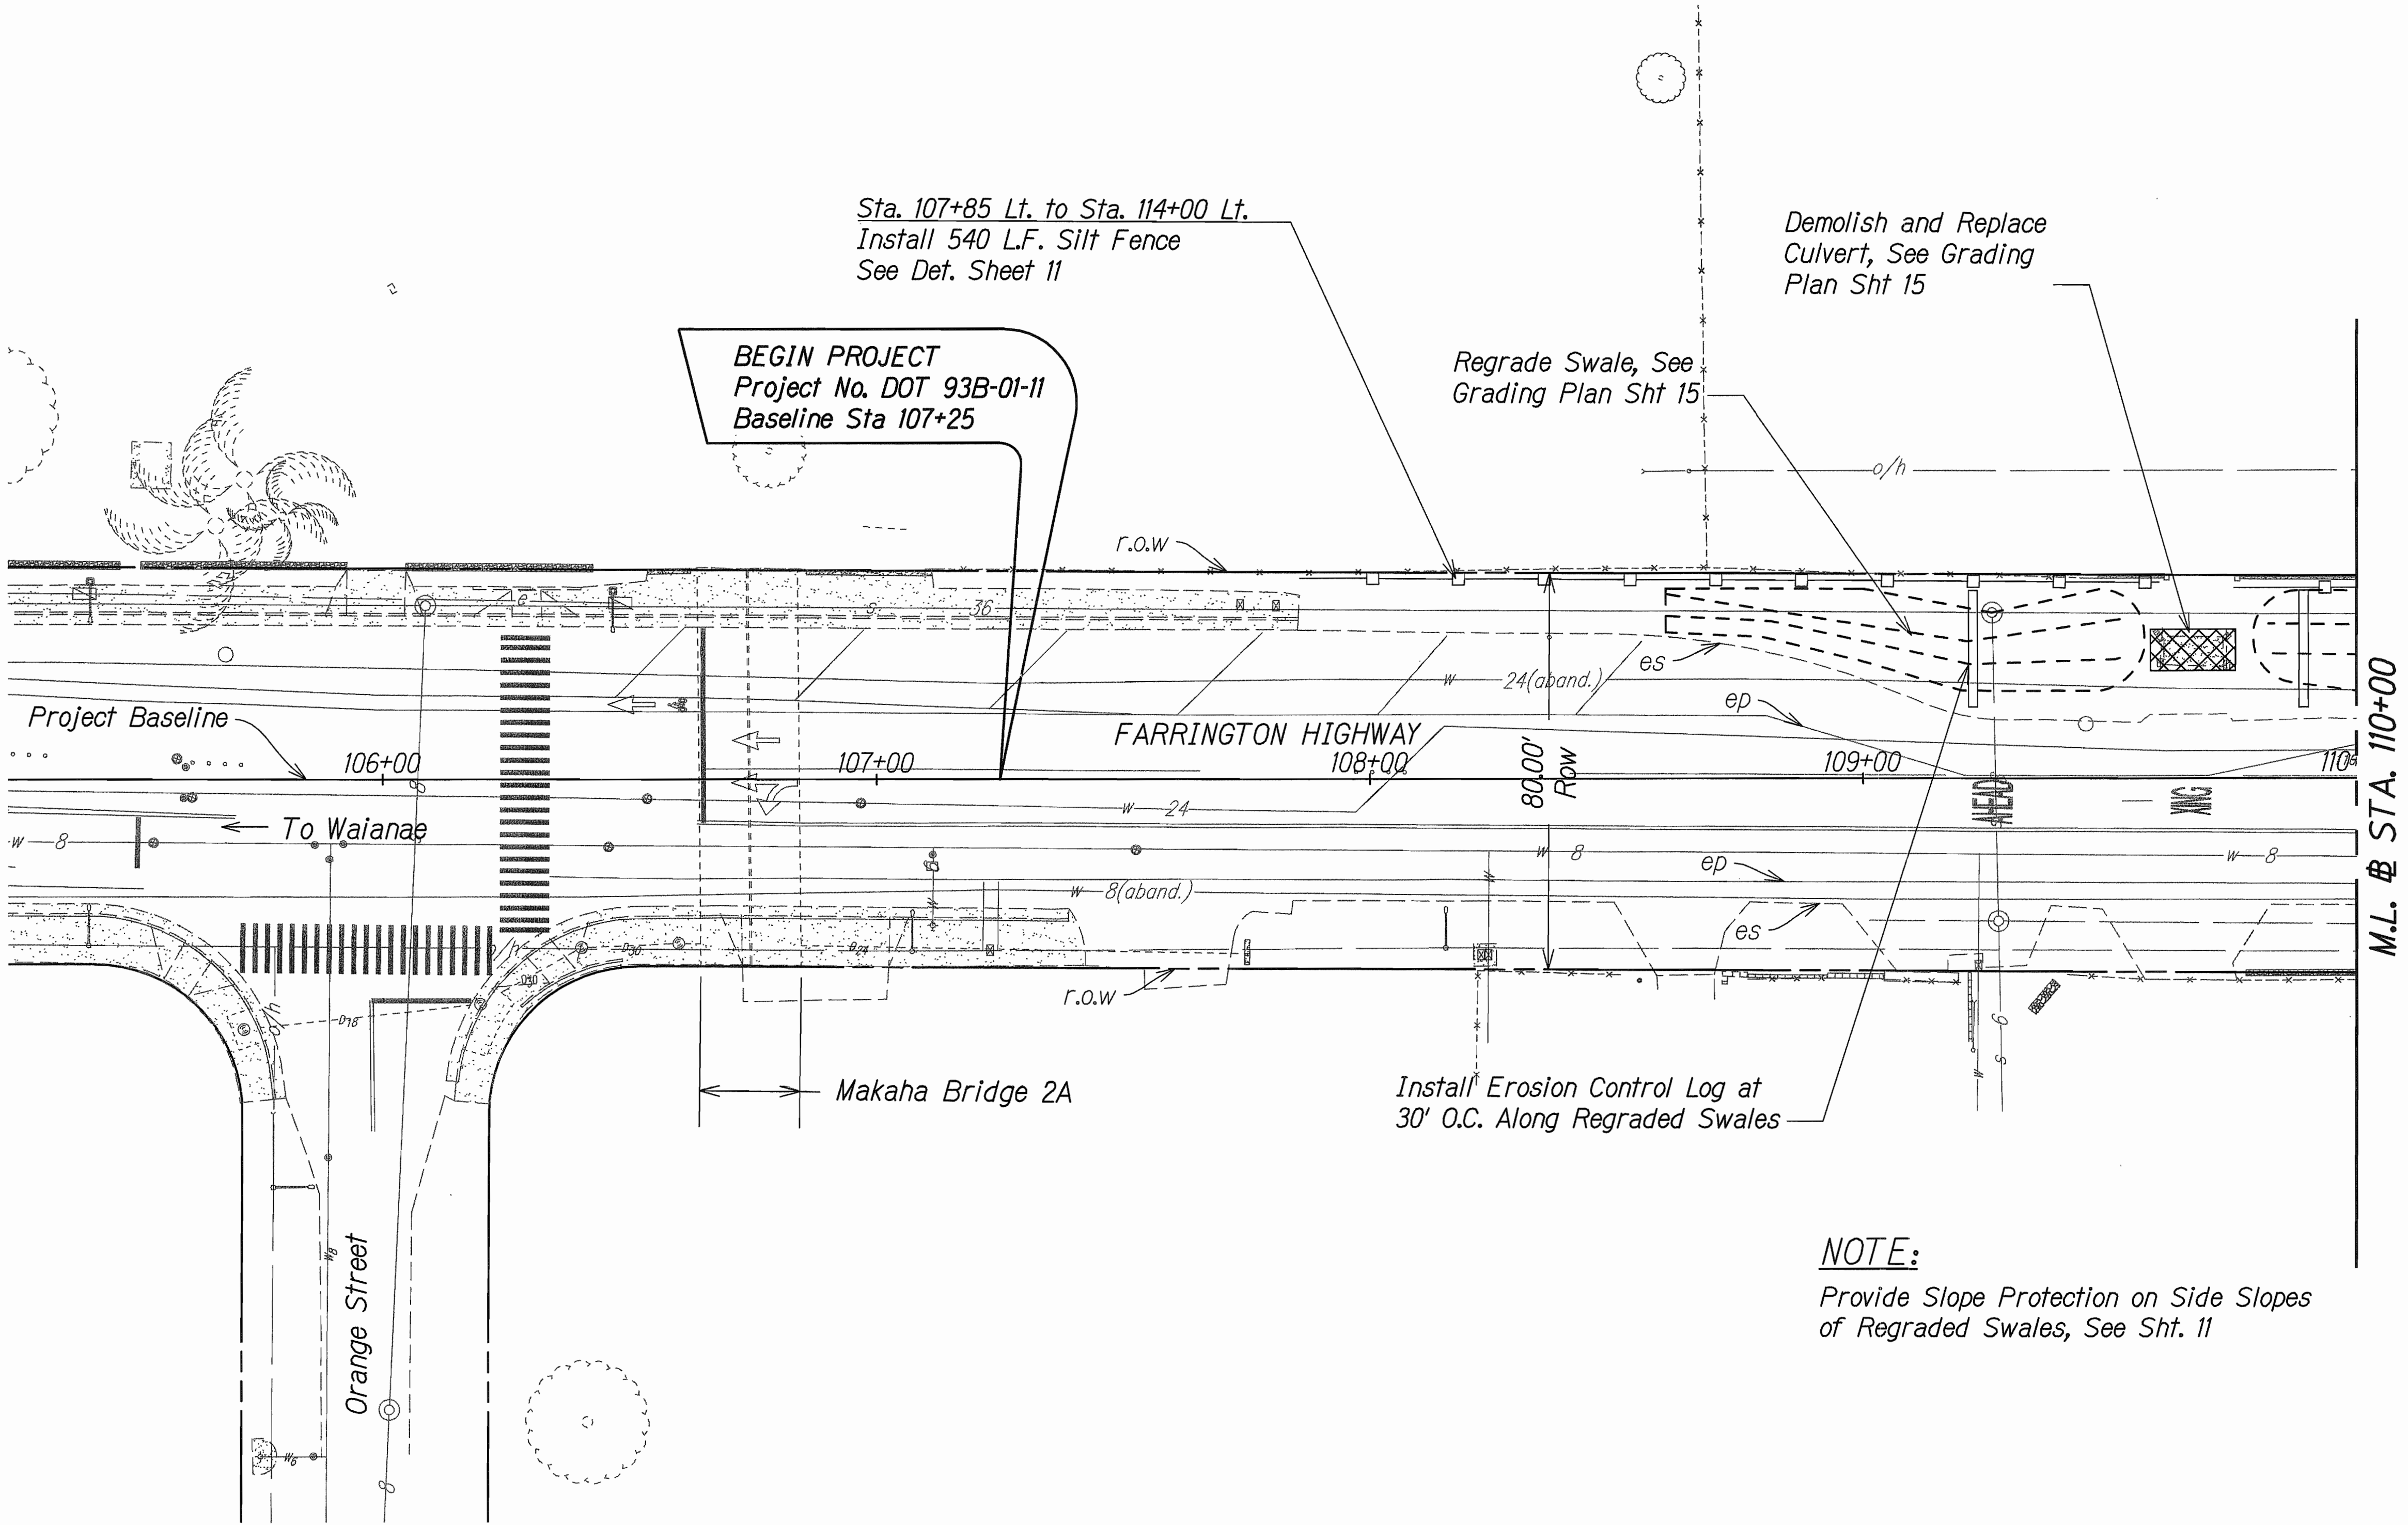
 



FED. ROAD DIST. NO.	STATE	FED. AID PROJ. NO.	FISCAL YEAR	SHEET NO.	TOTAL SHEETS
HAWAII	HAW.	93B-01-11	2012	9	38

 

LEGEND:

-  Erosion Control Log
-  Silt Fence


NOTE:
Provide Slope Protection on Side Slopes of Regraded Swales, See Sht. 11

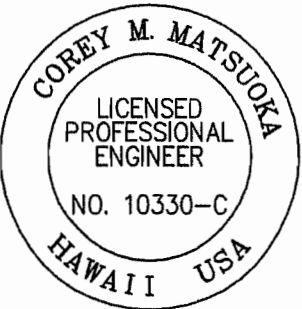

THIS WORK WAS PREPARED BY ME
OR UNDER MY SUPERVISION
Corey Matsuda
SIGNATURE
4/30/12
EXPIRATION
DATE OF THE
LICENSE

STATE OF HAWAII
DEPARTMENT OF TRANSPORTATION
HIGHWAYS DIVISION
**DEMOLITION AND
EROSION CONTROL PLAN**
FARRINGTON HIGHWAY DRAINAGE IMPROVEMENTS
Vicinity of Orange St.
Project No. 93B-01-11
Scale: 1" = 20' Date: FEB 2012
SHEET No. 1 OF 2 SHEETS

FED. ROAD DIST. NO.	STATE	FED. AID PROJ. NO.	FISCAL YEAR	SHEET NO.	TOTAL SHEETS
HAWAII	HAW.	93B-01-11	2012	10	38

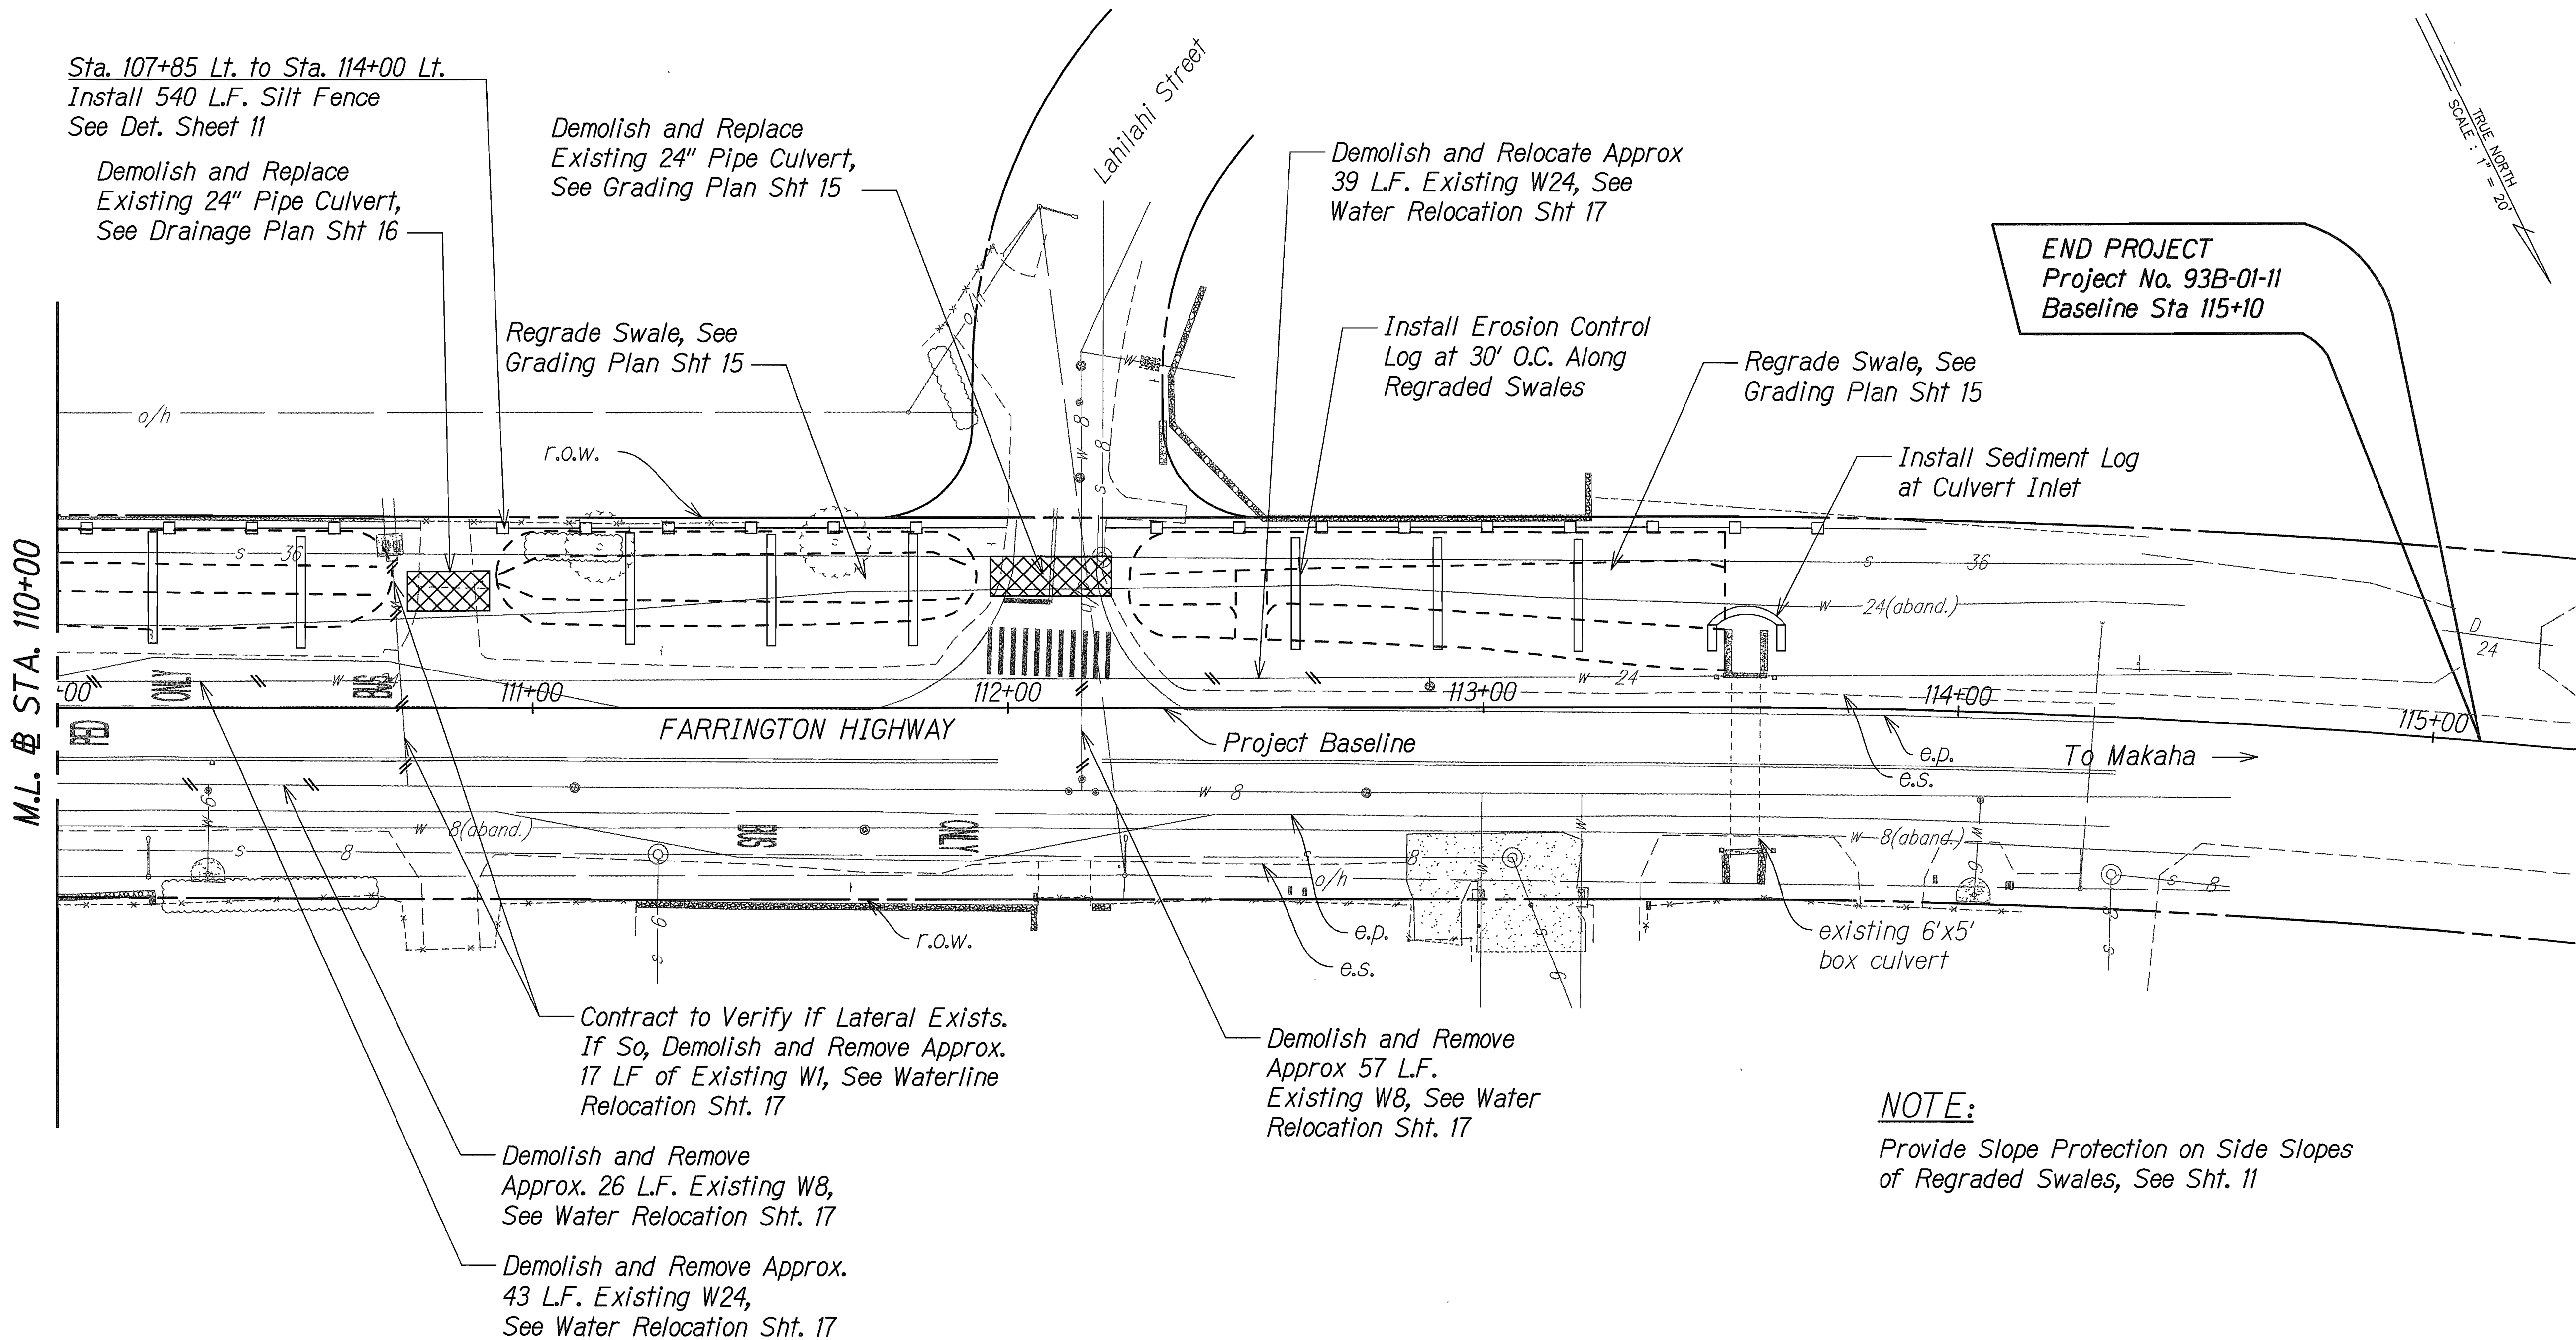

LEGEND:

- Erosion Control Log
- Silt Fence

NOTE:
Provide Slope Protection on Side Slopes of Regraded Swales, See Sht. 11

THIS WORK WAS PREPARED BY ME OR UNDER MY SUPERVISION

SIGNATURE
EXPIRATION DATE OF THE LICENSE 4/30/12

STATE OF HAWAII
DEPARTMENT OF TRANSPORTATION
HIGHWAYS DIVISION
DEMOLITION AND EROSION CONTROL PLAN
FARRINGTON HIGHWAY DRAINAGE IMPROVEMENTS
Vicinity of Orange St.
Project No. 93B-01-11
Scale: 1"=20' Date: FEB 2012
SHEET No. 2 OF 2 SHEETS