



FED. ROAD DIST. NO.	STATE	PROJ. NO.	FISCAL YEAR	SHEET NO.	TOTAL SHEETS
HAWAII	HAW.	93A-01-12	2016	15	29

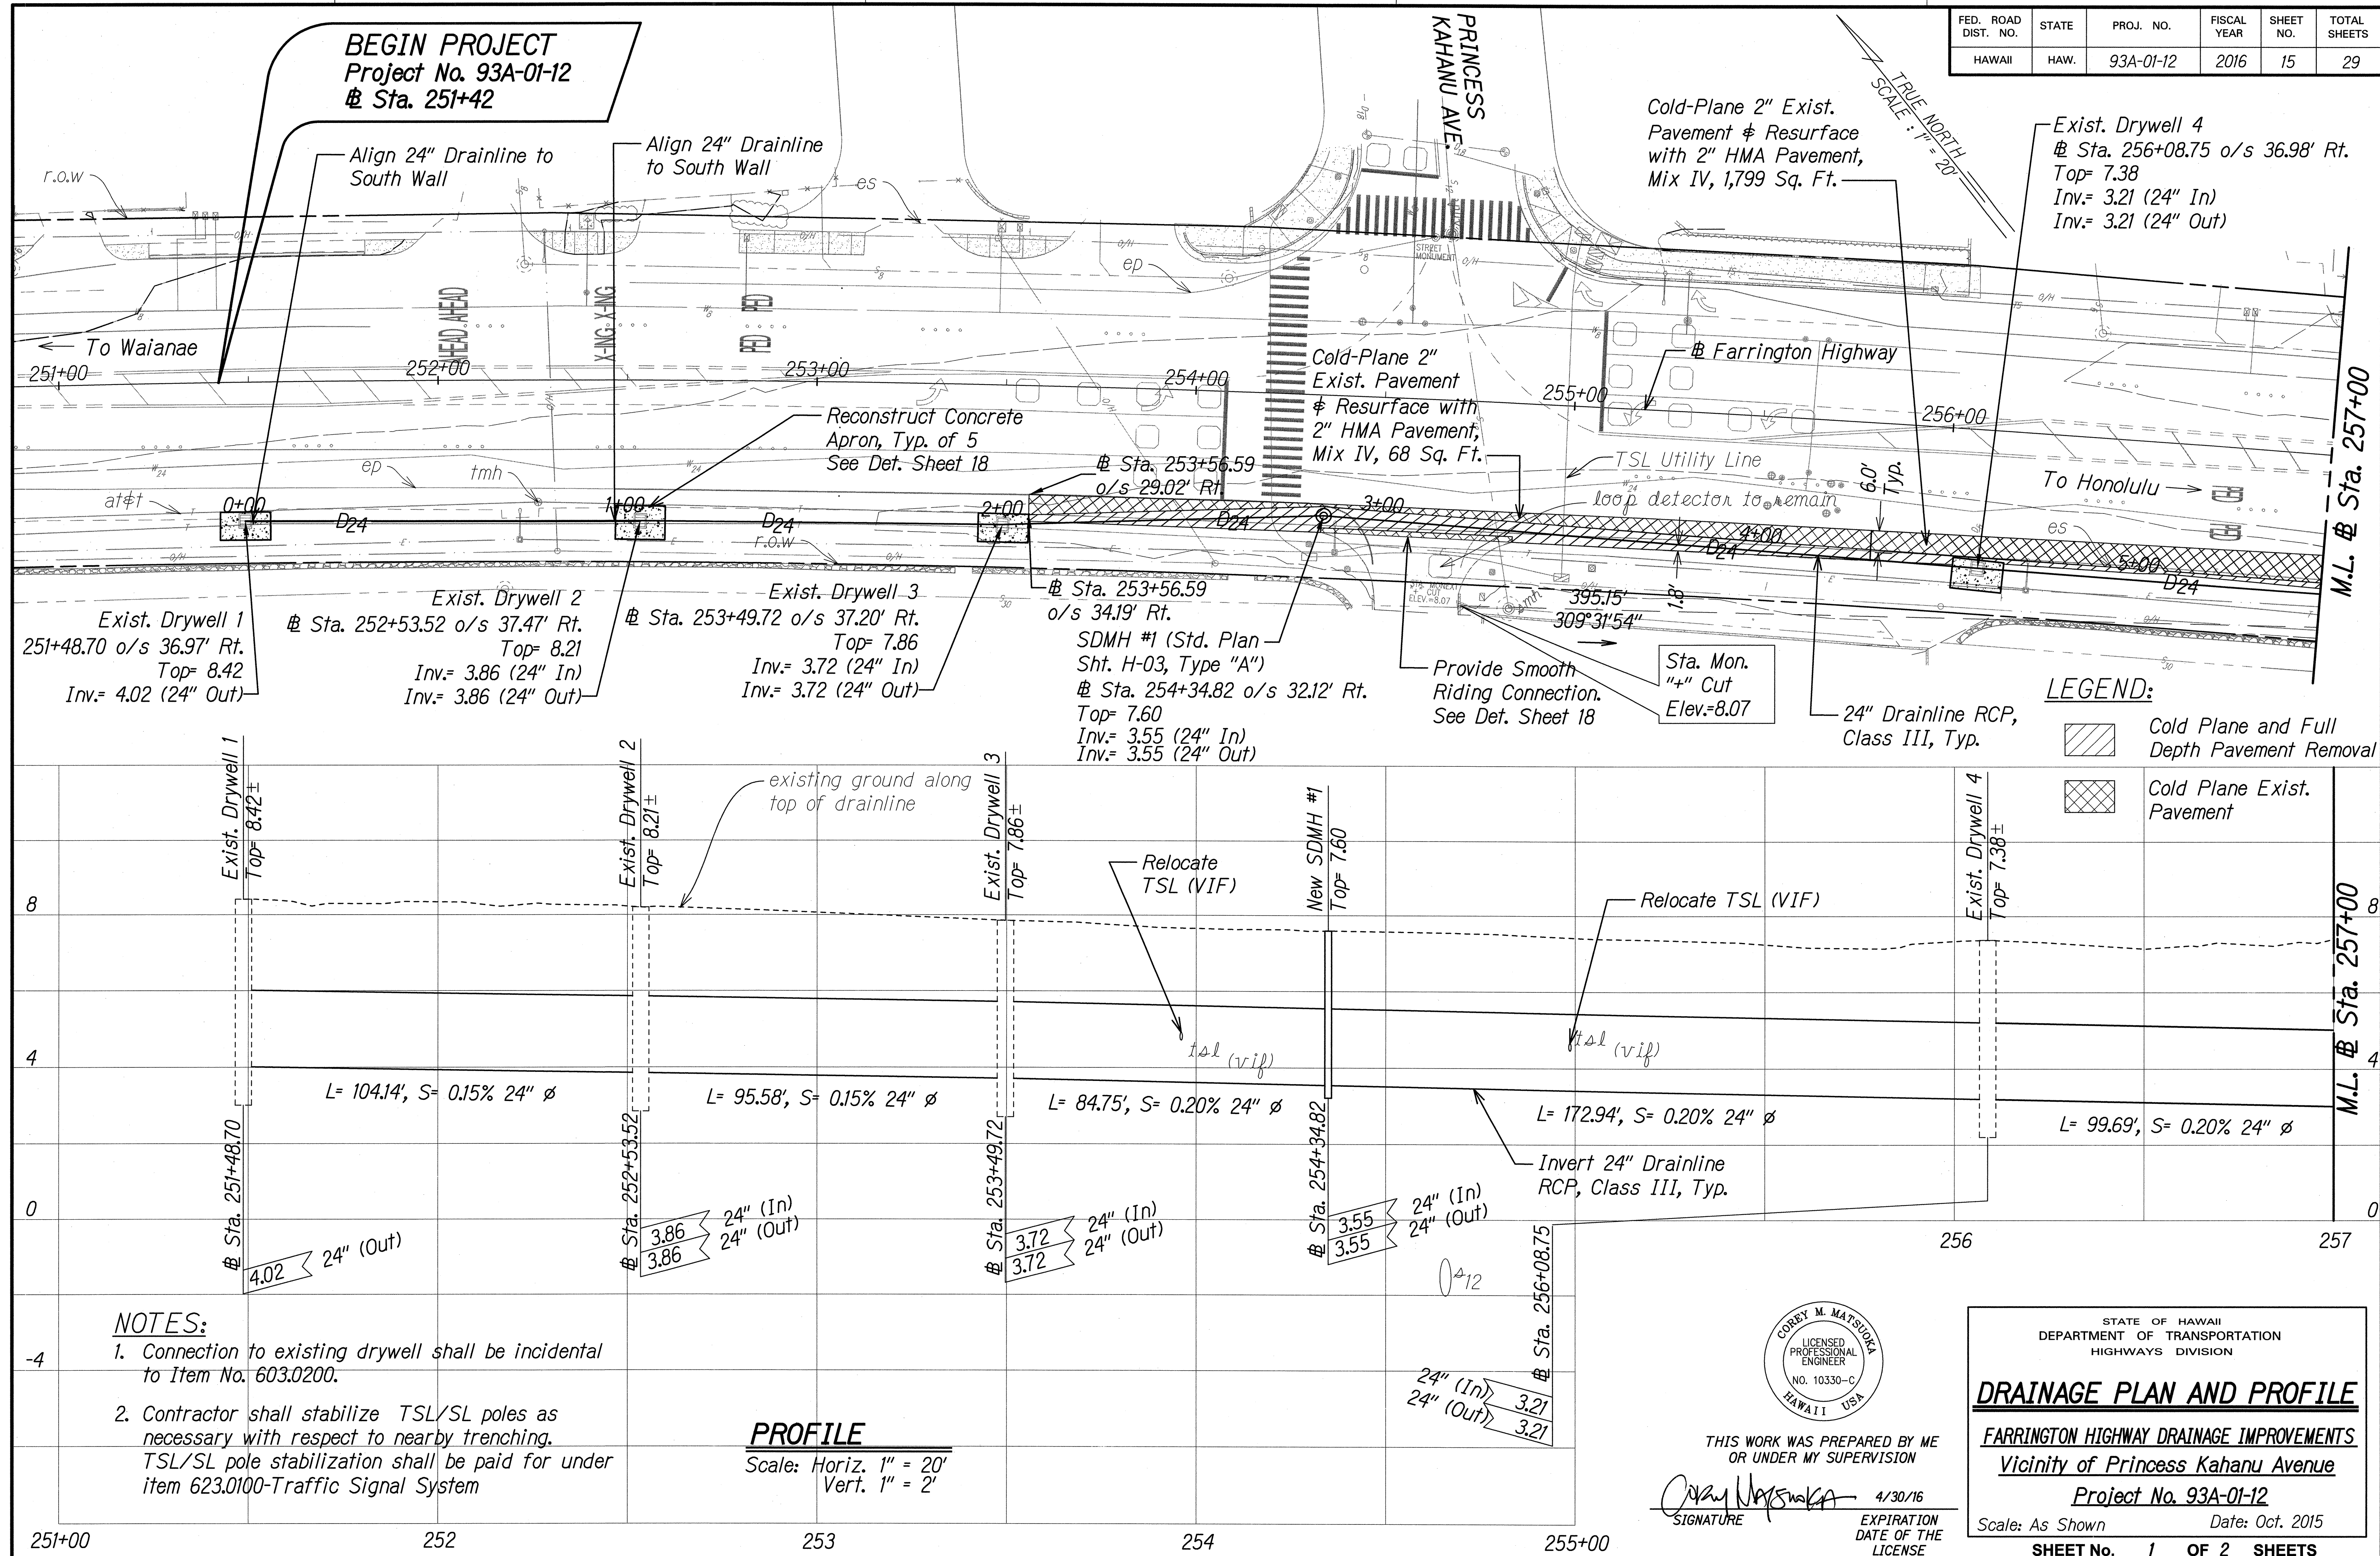

SURVEY PLOTTED BY	DATE
DRAWN BY	
DESIGNED BY	
QUANTITIES BY	
CHECKED BY	
ORIGINAL PLAN	
NOTE BOOK	
No.	

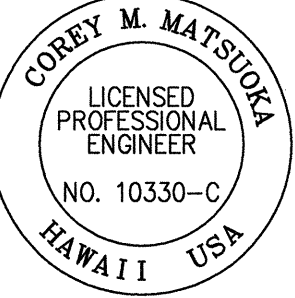

THIS WORK WAS PREPARED BY ME
OR UNDER MY SUPERVISION

Corey Matsuda 4/30/16
SIGNATURE EXPIRATION DATE OF THE LICENSE

STATE OF HAWAII
DEPARTMENT OF TRANSPORTATION
HIGHWAYS DIVISION

DRAINAGE PLAN AND PROFILE

FARRINGTON HIGHWAY DRAINAGE IMPROVEMENTS
Vicinity of Princess Kahanu Avenue
Project No. 93A-01-12

Scale: As Shown Date: Oct. 2015

SHEET No. 1 OF 2 SHEETS

NOTES:


1. Connection to Existing Drywell shall be incidental to Contract Item No. 603.0200.
2. Contractor to pothole prior to installation of 24" drainline.

Reconstruct Pavement, with 4" HMA Pavement, Mix IV and 8" HMAB, 844 Sq. Ft.

Cold Plane 2" Exist. Pavement & Resurface with 2" HMA Pavement, Mix IV, 1,482 Sq. Ft.

FED. ROAD DIST. NO.	STATE	PROJ. NO.	FISCAL YEAR	SHEET NO.	TOTAL SHEETS
HAWAII	HAW.	93A-01-12	2016	16	29


END PROJECT
Project No. 93A-01-12
Sta. 262+16

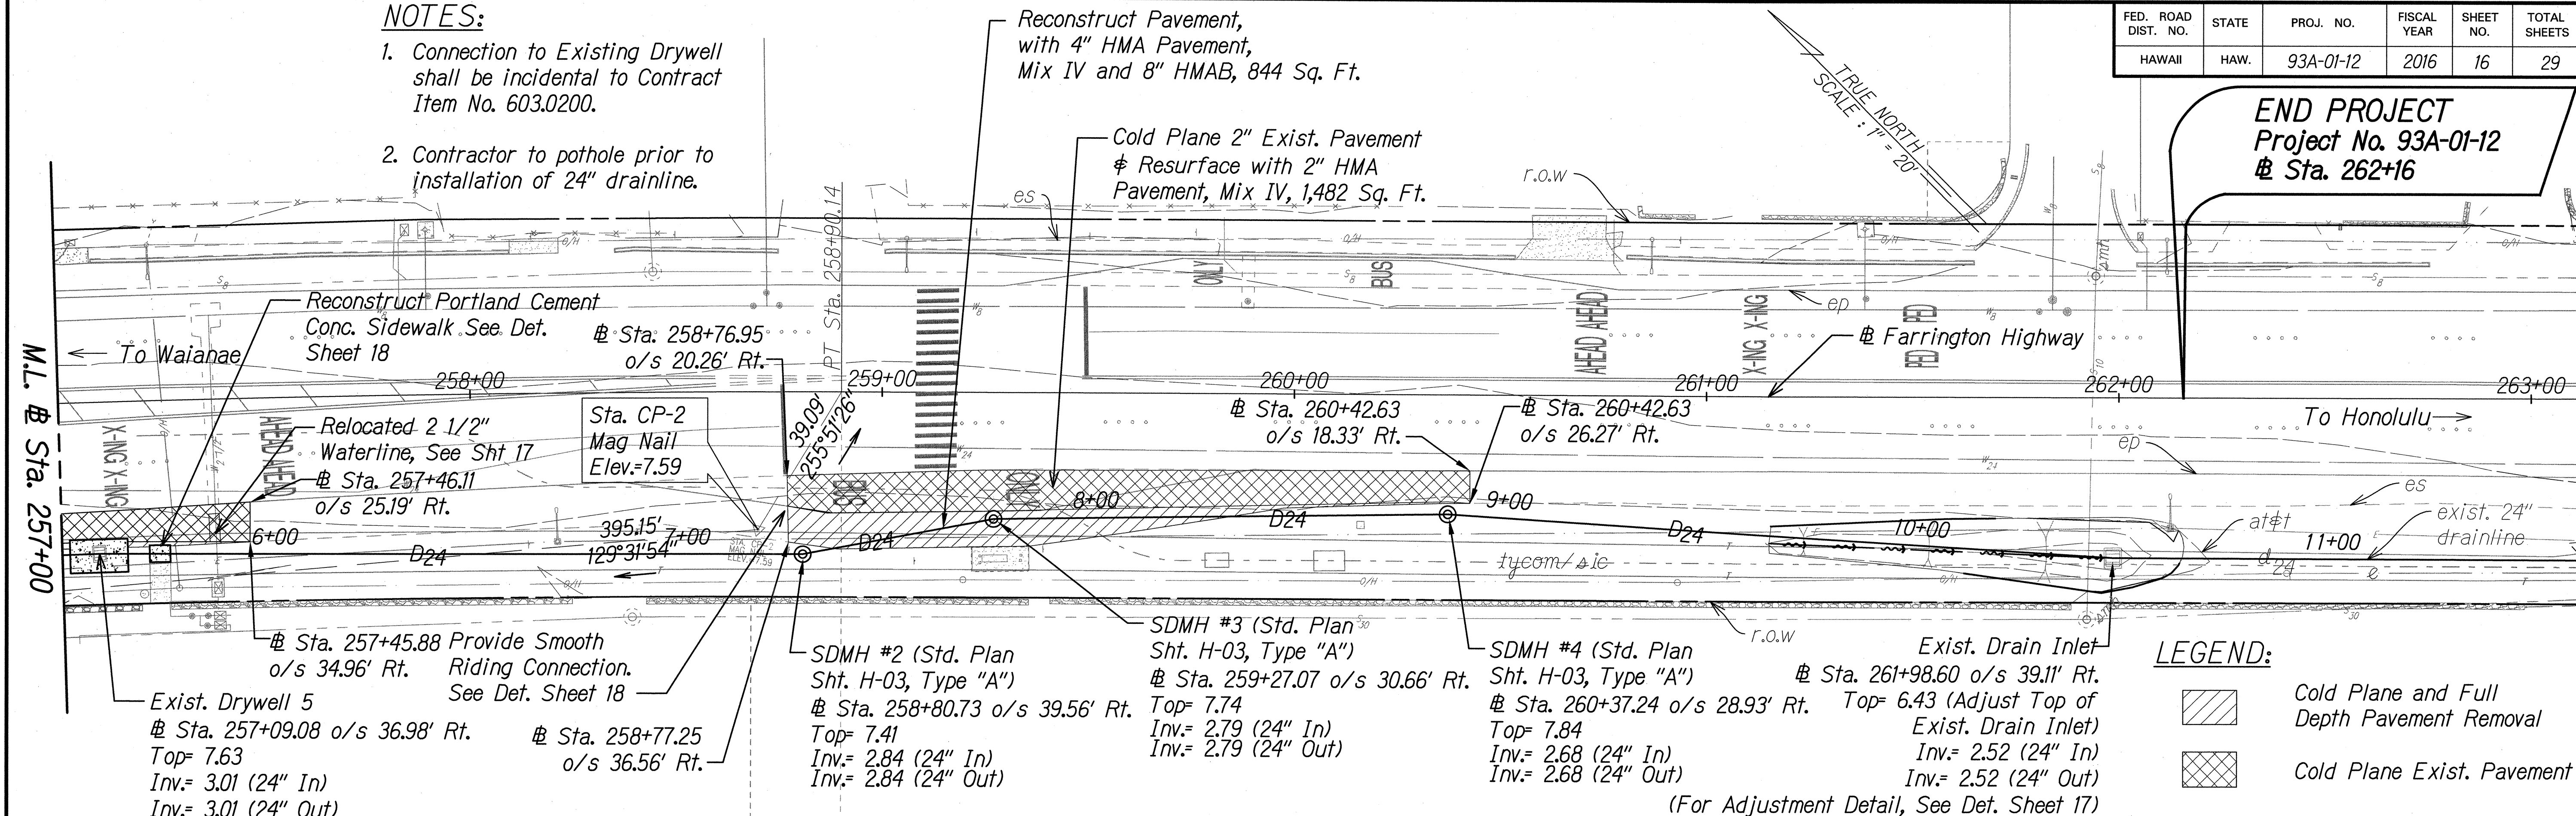

LEGEND:

- Cold Plane and Full Depth Pavement Removal
- Cold Plane Exist. Pavement


(For Adjustment Detail, See Det. Sheet 17)

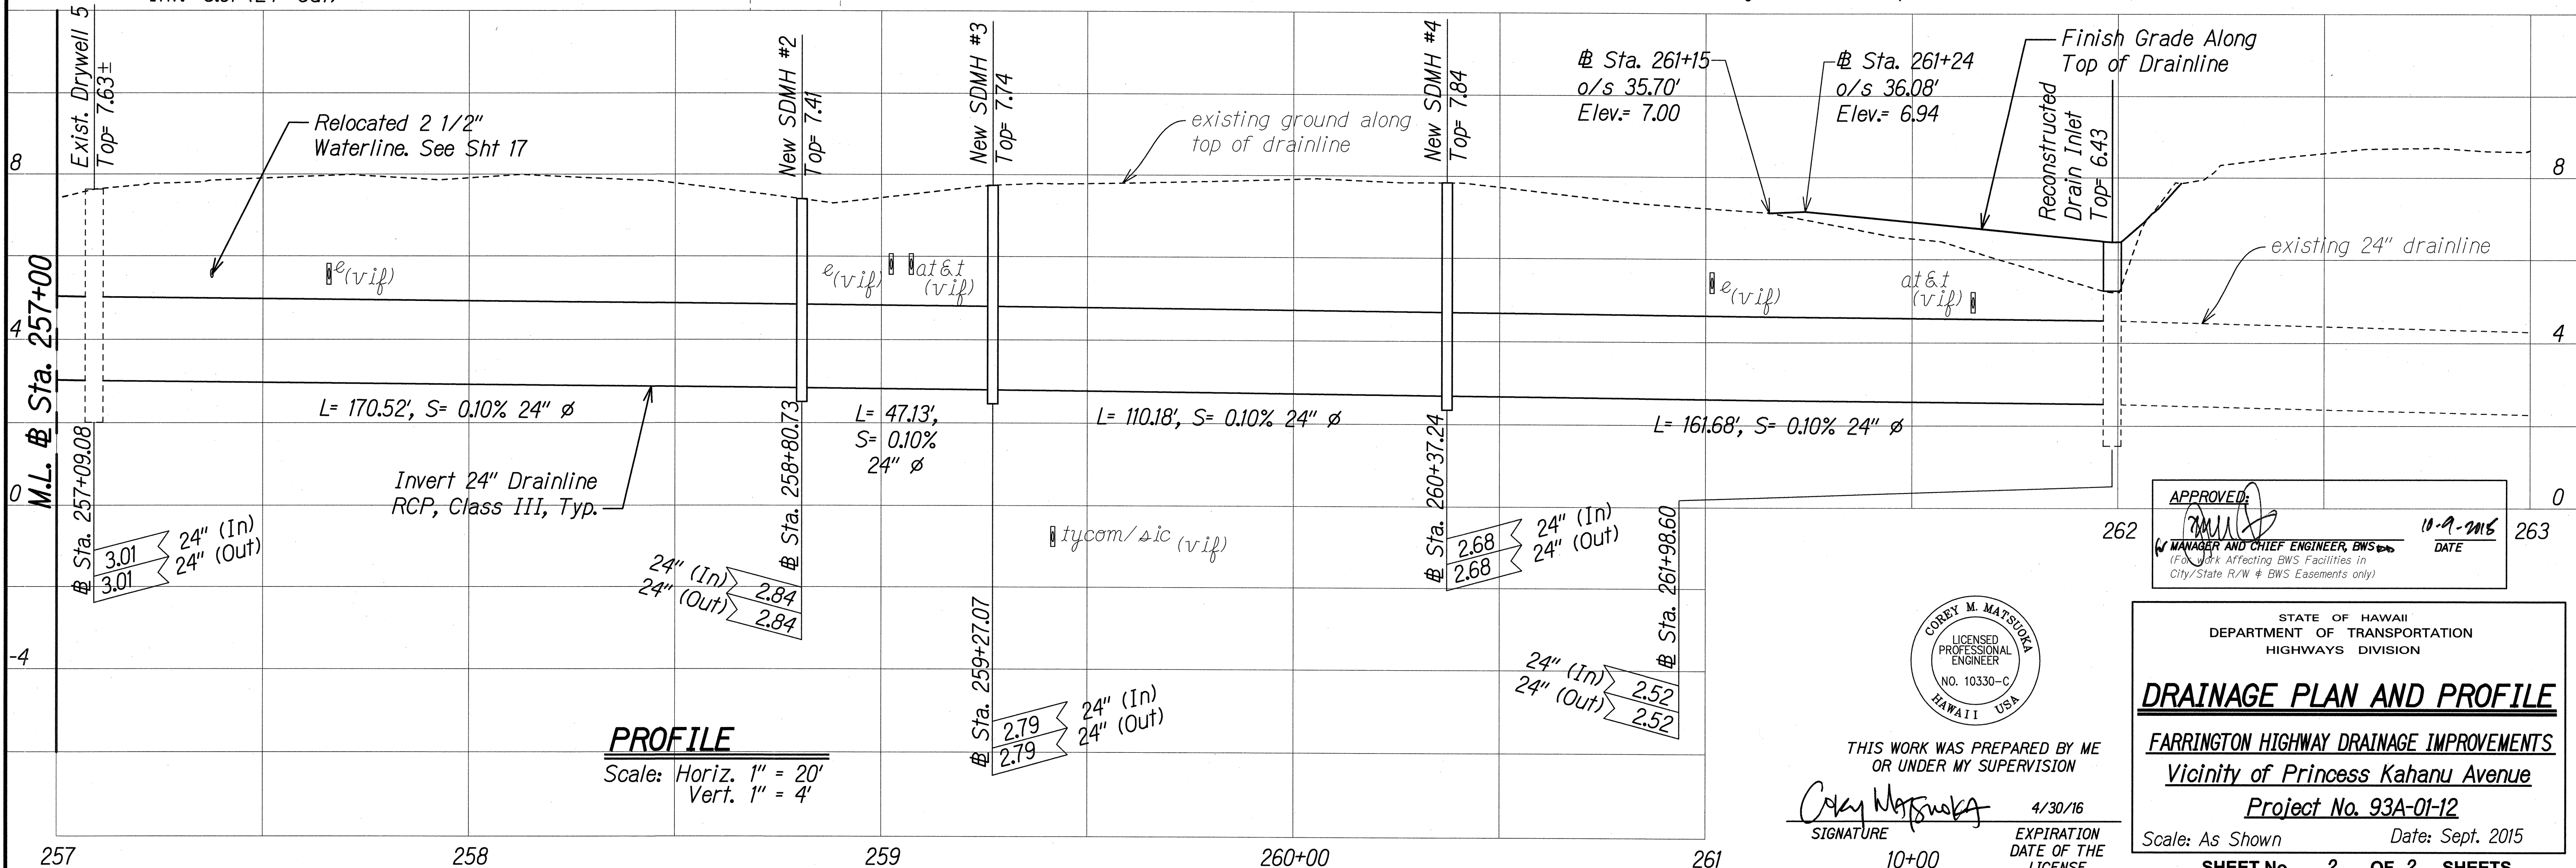

PROFILE

Scale: Horiz. 1" = 20'
Vert. 1" = 4'

APPROVED:
MANAGER AND CHIEF ENGINEER, BWS
(For Work Affecting BWS Facilities in City/State R/W & BWS Easements only)
DATE: 10-9-2015

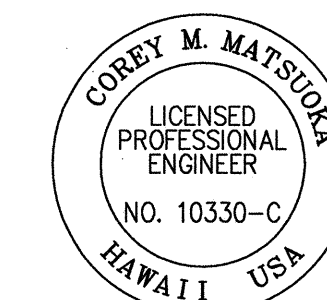

THIS WORK WAS PREPARED BY ME OR UNDER MY SUPERVISION

SIGNATURE:
10-00

EXPIRATION DATE OF THE LICENSE: 4/30/16

STATE OF HAWAII
DEPARTMENT OF TRANSPORTATION
HIGHWAYS DIVISION

DRAINAGE PLAN AND PROFILE

FARRINGTON HIGHWAY DRAINAGE IMPROVEMENTS
Vicinity of Princess Kahanu Avenue
Project No. 93A-01-12

Scale: As Shown Date: Sept. 2015

SHEET No. 2 OF 2 SHEETS

SURVEY PLOTTED BY	DATE
DRAWN BY	
CHECKED BY	
NOTE BOOK	
QUANTITIES BY	
CHECKED BY	
No.	