


FED. ROAD DIST. NO.	STATE	PROJ. NO.	FISCAL YEAR	SHEET NO.	TOTAL SHEETS
HAWAII	HAW.	93A-01-12	2016	14	29

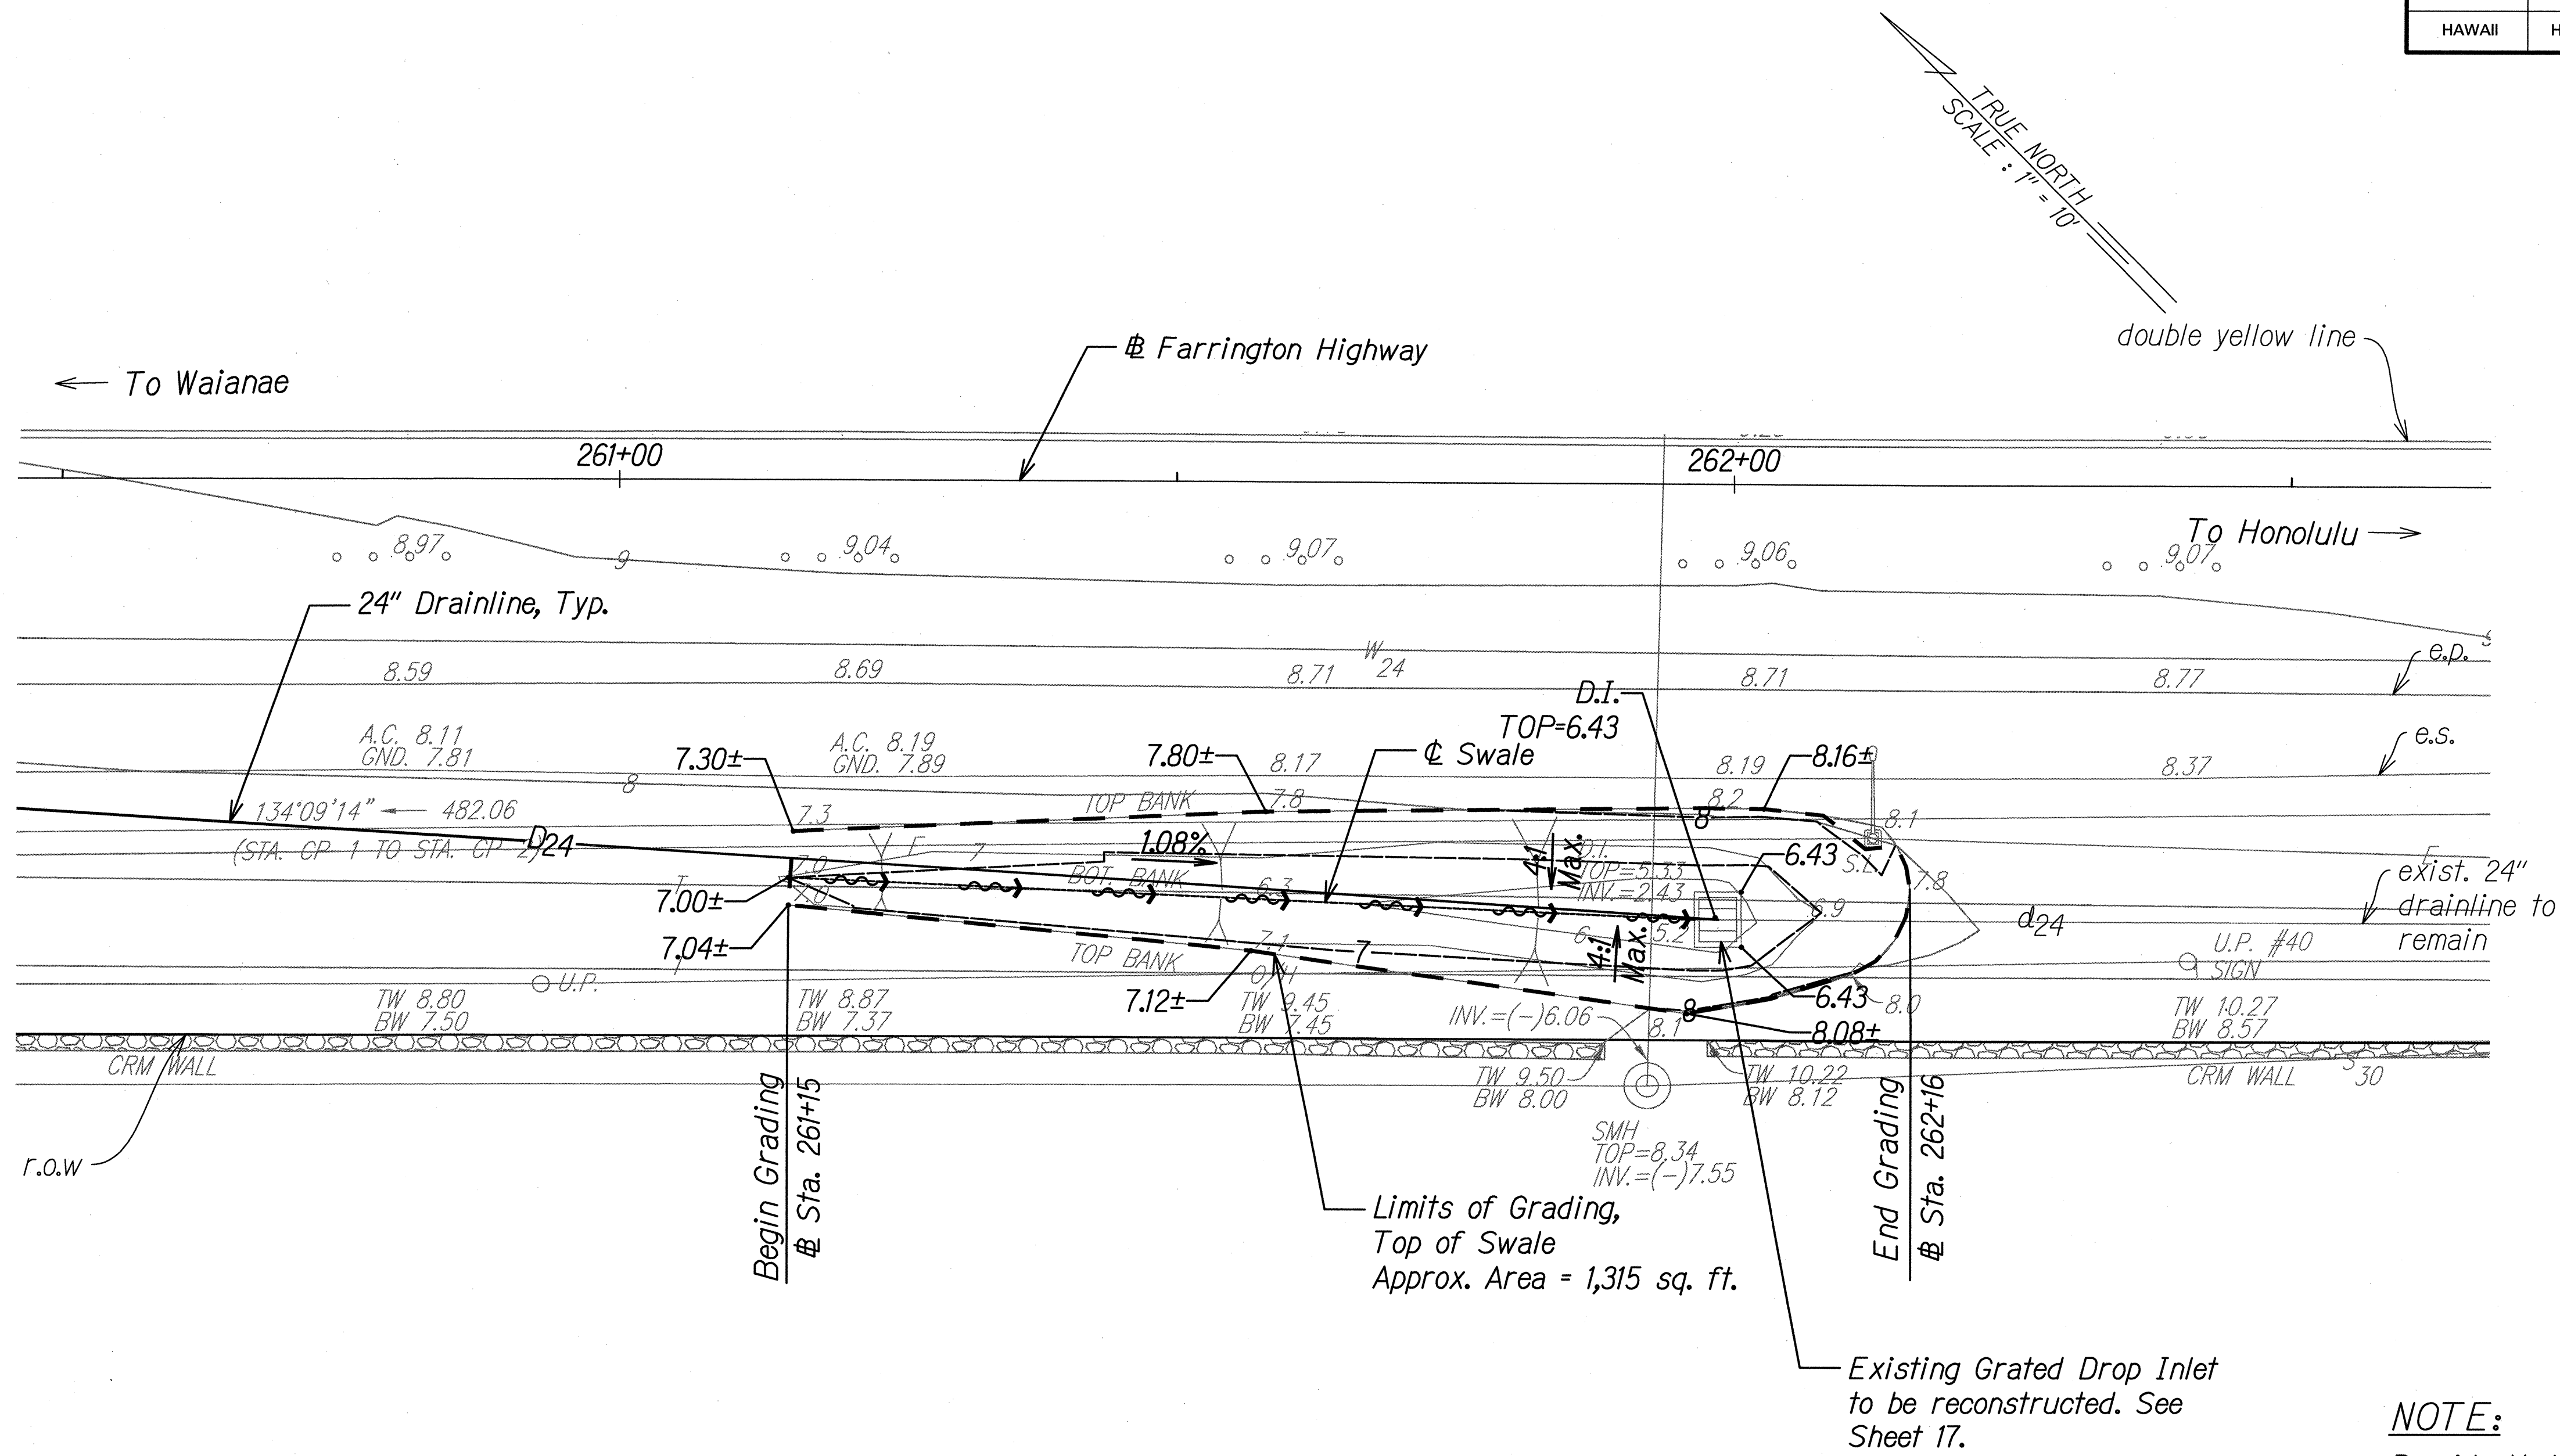

NOTE:
Provide Hydro-Mulch in newly graded areas.

ORIGINAL PLAN	SURVEY PLOTTED BY	DATE
NOTE BOOK	DRAWN BY	
	TRACED BY	
	CHECKED BY	
	CHECKED BY	

THIS WORK WAS PREPARED BY ME
OR UNDER MY SUPERVISION

Corey M. Matsuka 4/30/16
SIGNATURE EXPIRATION DATE OF THE LICENSE

STATE OF HAWAII
DEPARTMENT OF TRANSPORTATION
HIGHWAYS DIVISION

GRADING PLAN
FARRINGTON HIGHWAY DRAINAGE IMPROVEMENTS
Vicinity of Princess Kahanu Avenue
Project No. 93A-01-12
Scale: 1" = 10' Date: Oct. 2015

SHEET No. 1 OF 1 SHEETS