

INDEX TO DRAWINGS	
SHEET NO.	DESCRIPTION
1	TITLE SHEET
2	STANDARD PLANS SUMMARY
3-5	GENERAL NOTES
6-7	WATER POLLUTION AND EROSION CONTROL NOTES
8-16	SEDIMENT AND EROSION CONTROL PLAN AND DETAILS
17-26	DEMOLITION PLANS
27-36	ROADWAY PLANS PLANS
37-38	RUMBLE STRIP DETAILS
39-45	BARRIER DETAILS
46	ROADWAY DETAILS
47	TYPICAL ROADWAY SECTION
48	DRAINAGE PLAN
49-60	SIGNAGE AND STRIPING PLANS AND DETAILS
61-62	WORK ZONE SIGNAGE PLANS

STATE OF HAWAII

DEPARTMENT OF TRANSPORTATION

HIGHWAYS DIVISION

HONOLULU, HAWAII

PLANS FOR

FARRINGTON HIGHWAY

SAFETY IMPROVEMENTS





POHAKUNUI AVENUE TO INTERSTATE H-1

FEDERAL-AID PROJECT NO. HSIP-093-1(031)

DISTRICT OF EWA

ISLAND OF OAHU

FED. ROAD DIST. NO.	STATE	FED-AID PROJ. NO.	FISCAL YEAR	SHEET NO.	TOTAL SHEETS
HAWAII	HAW.	HSIP-093-1(031)	2022	1	62

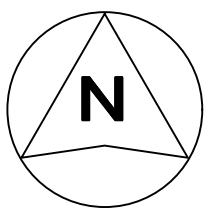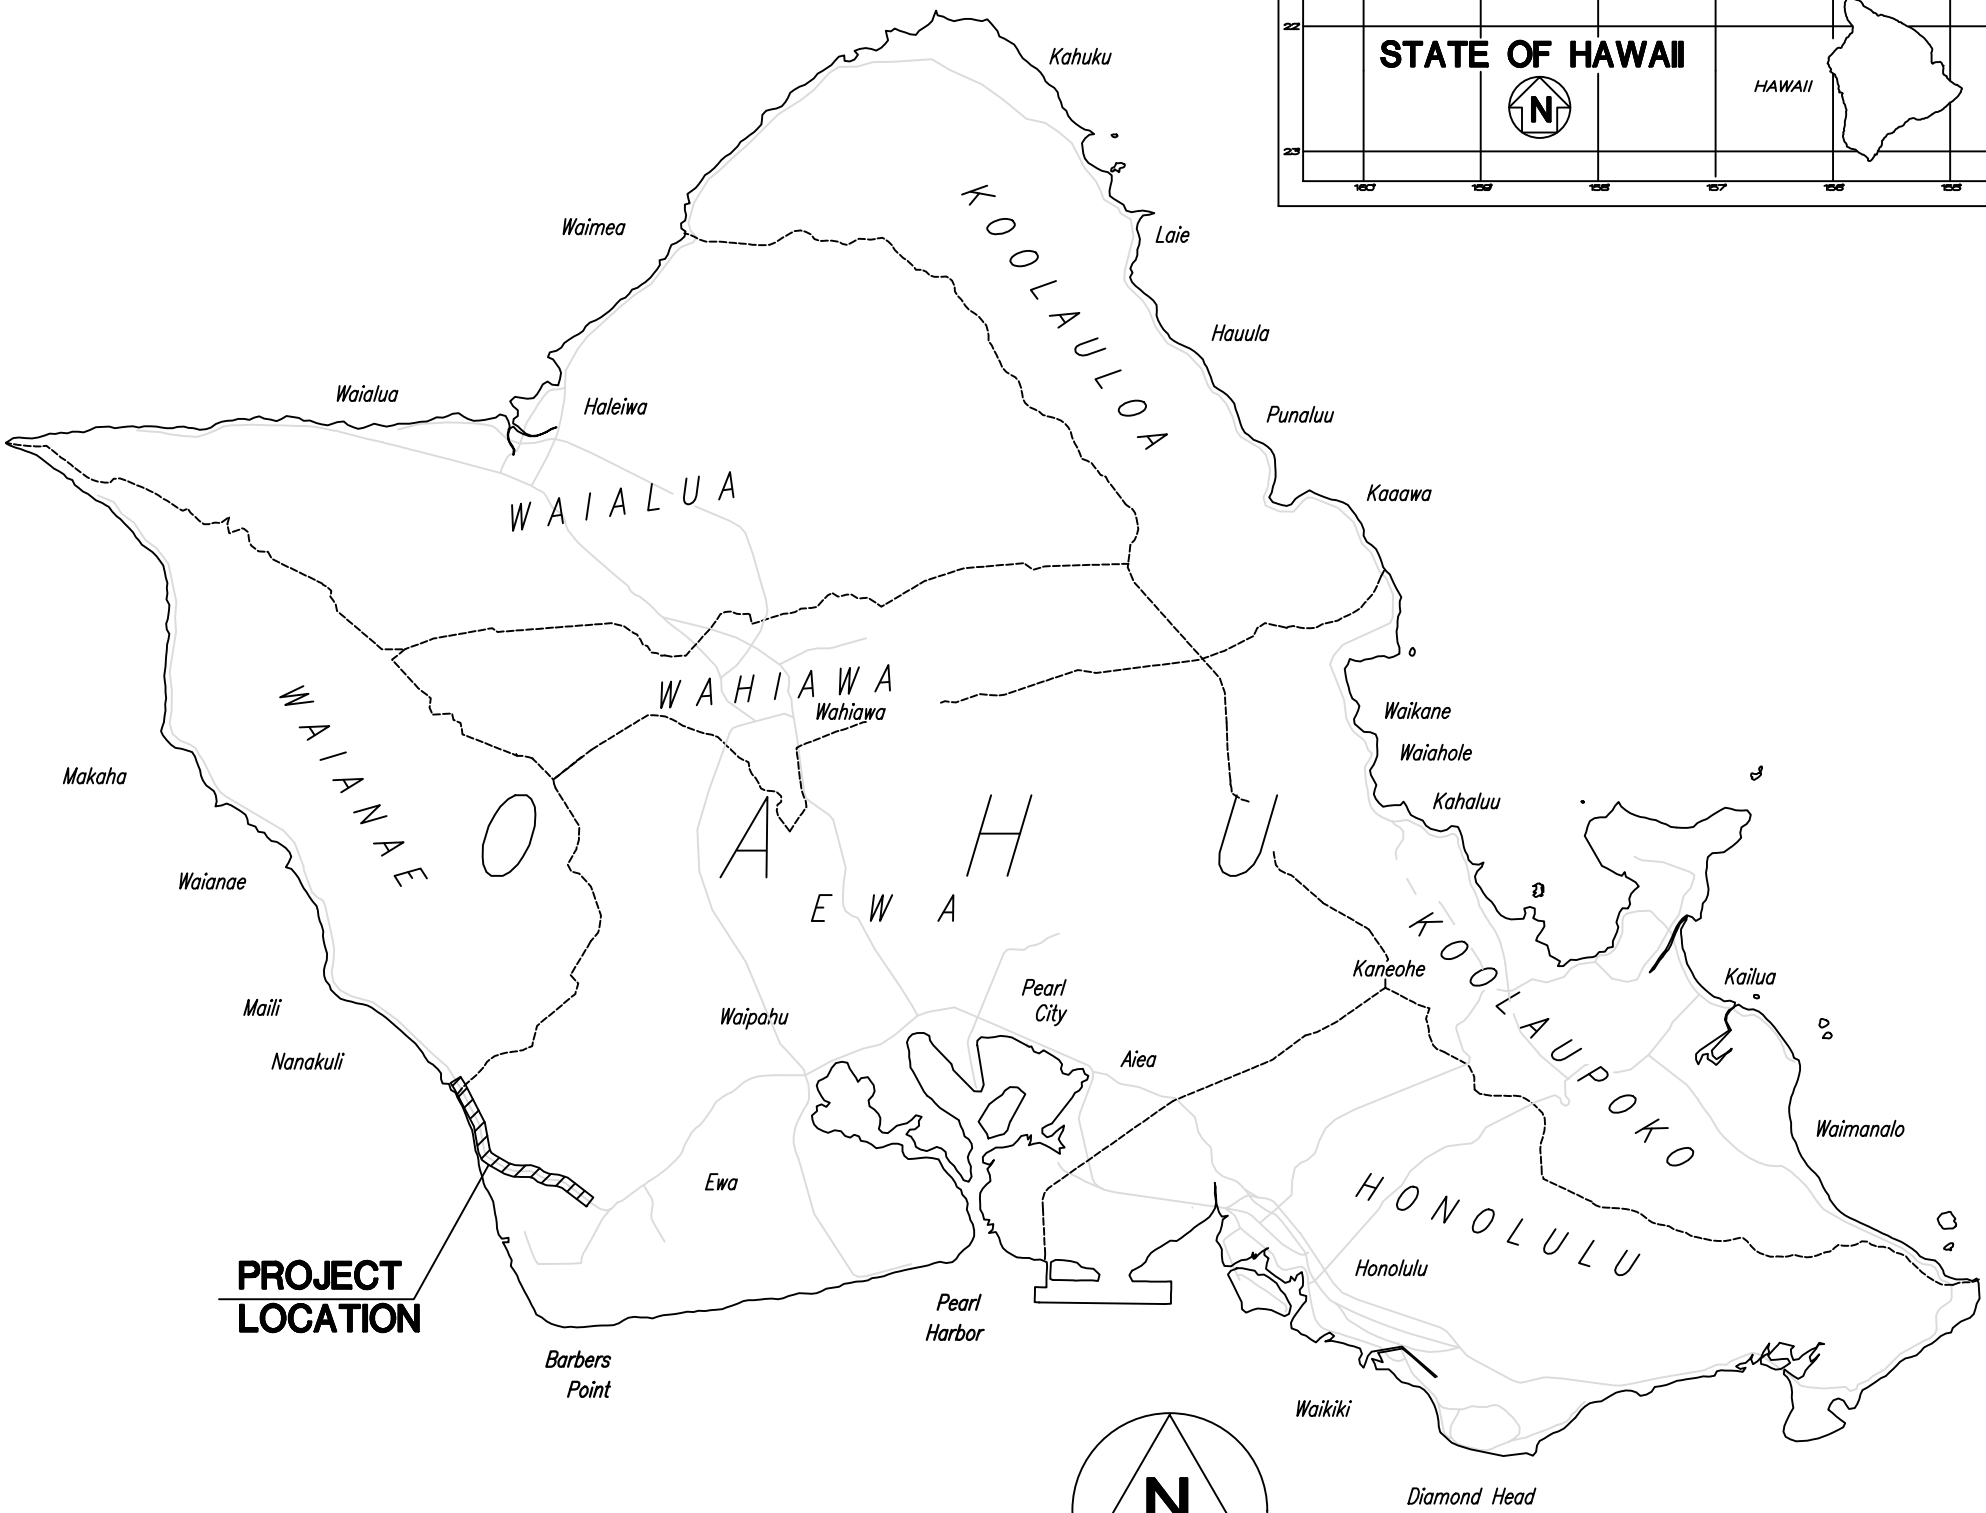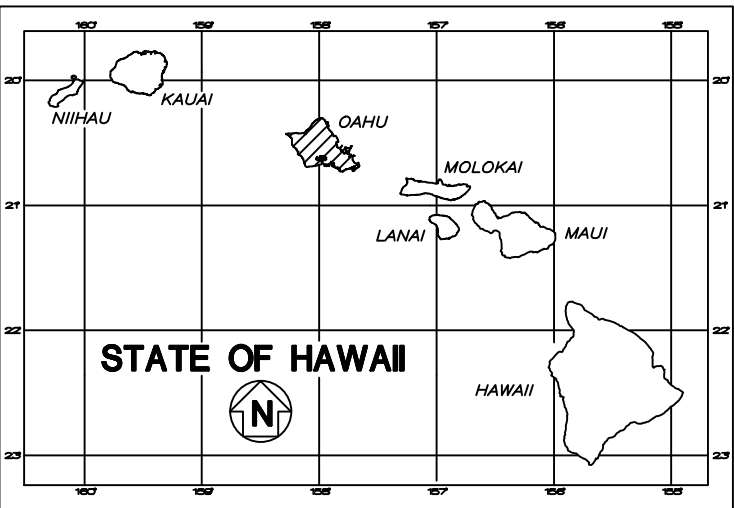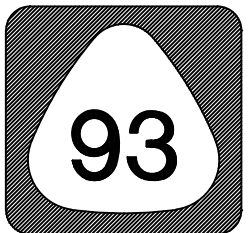

SCALE IN MILES

MILE POST 4.18 TO MILE POST 0.05


DESIGN DESIGNATION
POHAKUNUI AVENUE TO ALI NUI DRIVE OP/
ALI NUI DRIVE OP TO INTERSTATE H-1

ADT (2019)..... 48,900/60,100
DESIGN ADT (2029)..... 53,400/65,600
DHV..... 4,270/5,250
D..... 60/40
T..... 5.0%
V..... 35/45/55 M.P.H.

DEPARTMENT OF TRANSPORTATION STATE OF HAWAII	
APPROVED:	07/22/2022
DIR. OF TRANSPORTATION	DATE

ORIGINAL PLAN	DATE
NO. _____	_____
SURVEY PLOTTED BY _____	DATE _____
DRAWN BY _____	_____
DESIGNED BY _____	_____
QUANTITIES BY _____	_____
CHECKED BY _____	_____

AECOM DESIGNED BY _____ HWY-DS MANAGED BY _____ 521-3051 PHONE _____ April 2022 DATE _____

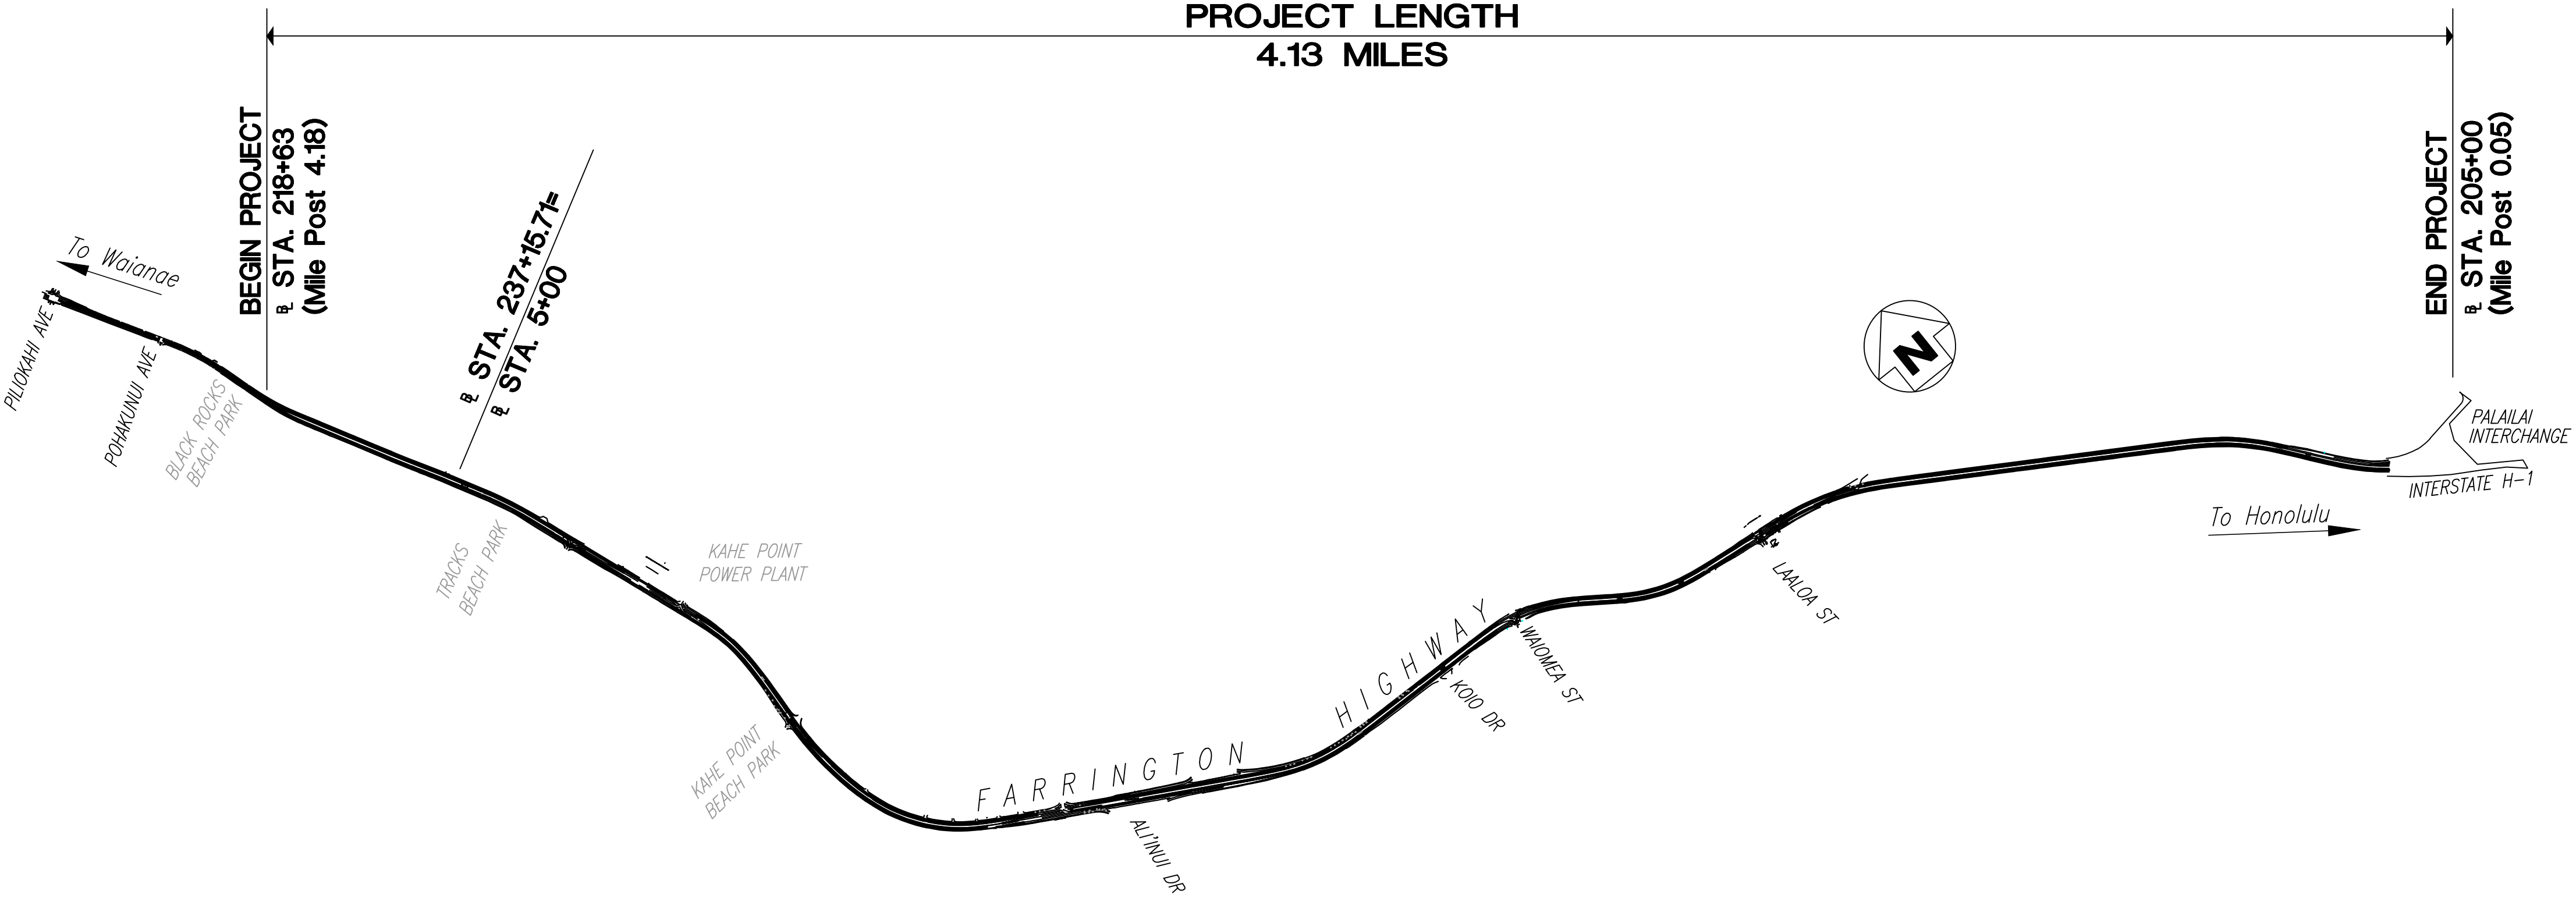

LAYOUT PLAN

LENGTH OF PROJECT = 4.13 MILES

500 0 500 1000

SCALE: 1"=1000'