


INDEX TO DRAWINGS	
SHEET NO	DESCRIPTIONS
1	TITLE SHEET
2	TYPICAL SECTIONS
3-8	PLAN AND PROFILE
9-10	STANDARD DETAILS
11	DETAIL OF 6'-0" PARABOLIC C.R.M. CULVERTS
12	DETAIL OF FLUME CROSSING AT STA. 28+96
13	DETAIL OF SYPHON AT STA. 63+39
14-50	CROSS SECTIONS



TERRITORY OF HAWAII
TERRITORIAL HIGHWAY DEPARTMENT
HONOLULU T.H.
PLANS OF
WAIANAE - KOLEKOLE PASS ROAD
FEDERAL AID PROJECT NO. DC. 39-A(2)
WAIANAE DISTRICT
ISLAND OF OAHU

CONVENTIONAL SIGNS

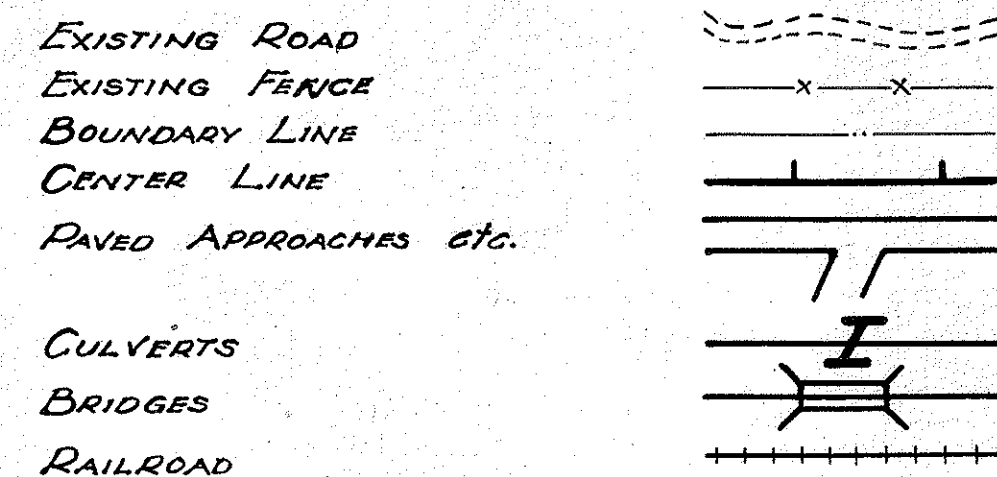

SCALE	
PLAN	1 INCH - 100 FT.
PROFILE	HOR. 1 INCH 100 "
	VER. 1 INCH 10 "
CROSS SECT.	HOR. 1 INCH 5 "
	VER. 1 INCH 5 "

FEDERAL AID PROJECT NO. DC. 39-A(2)

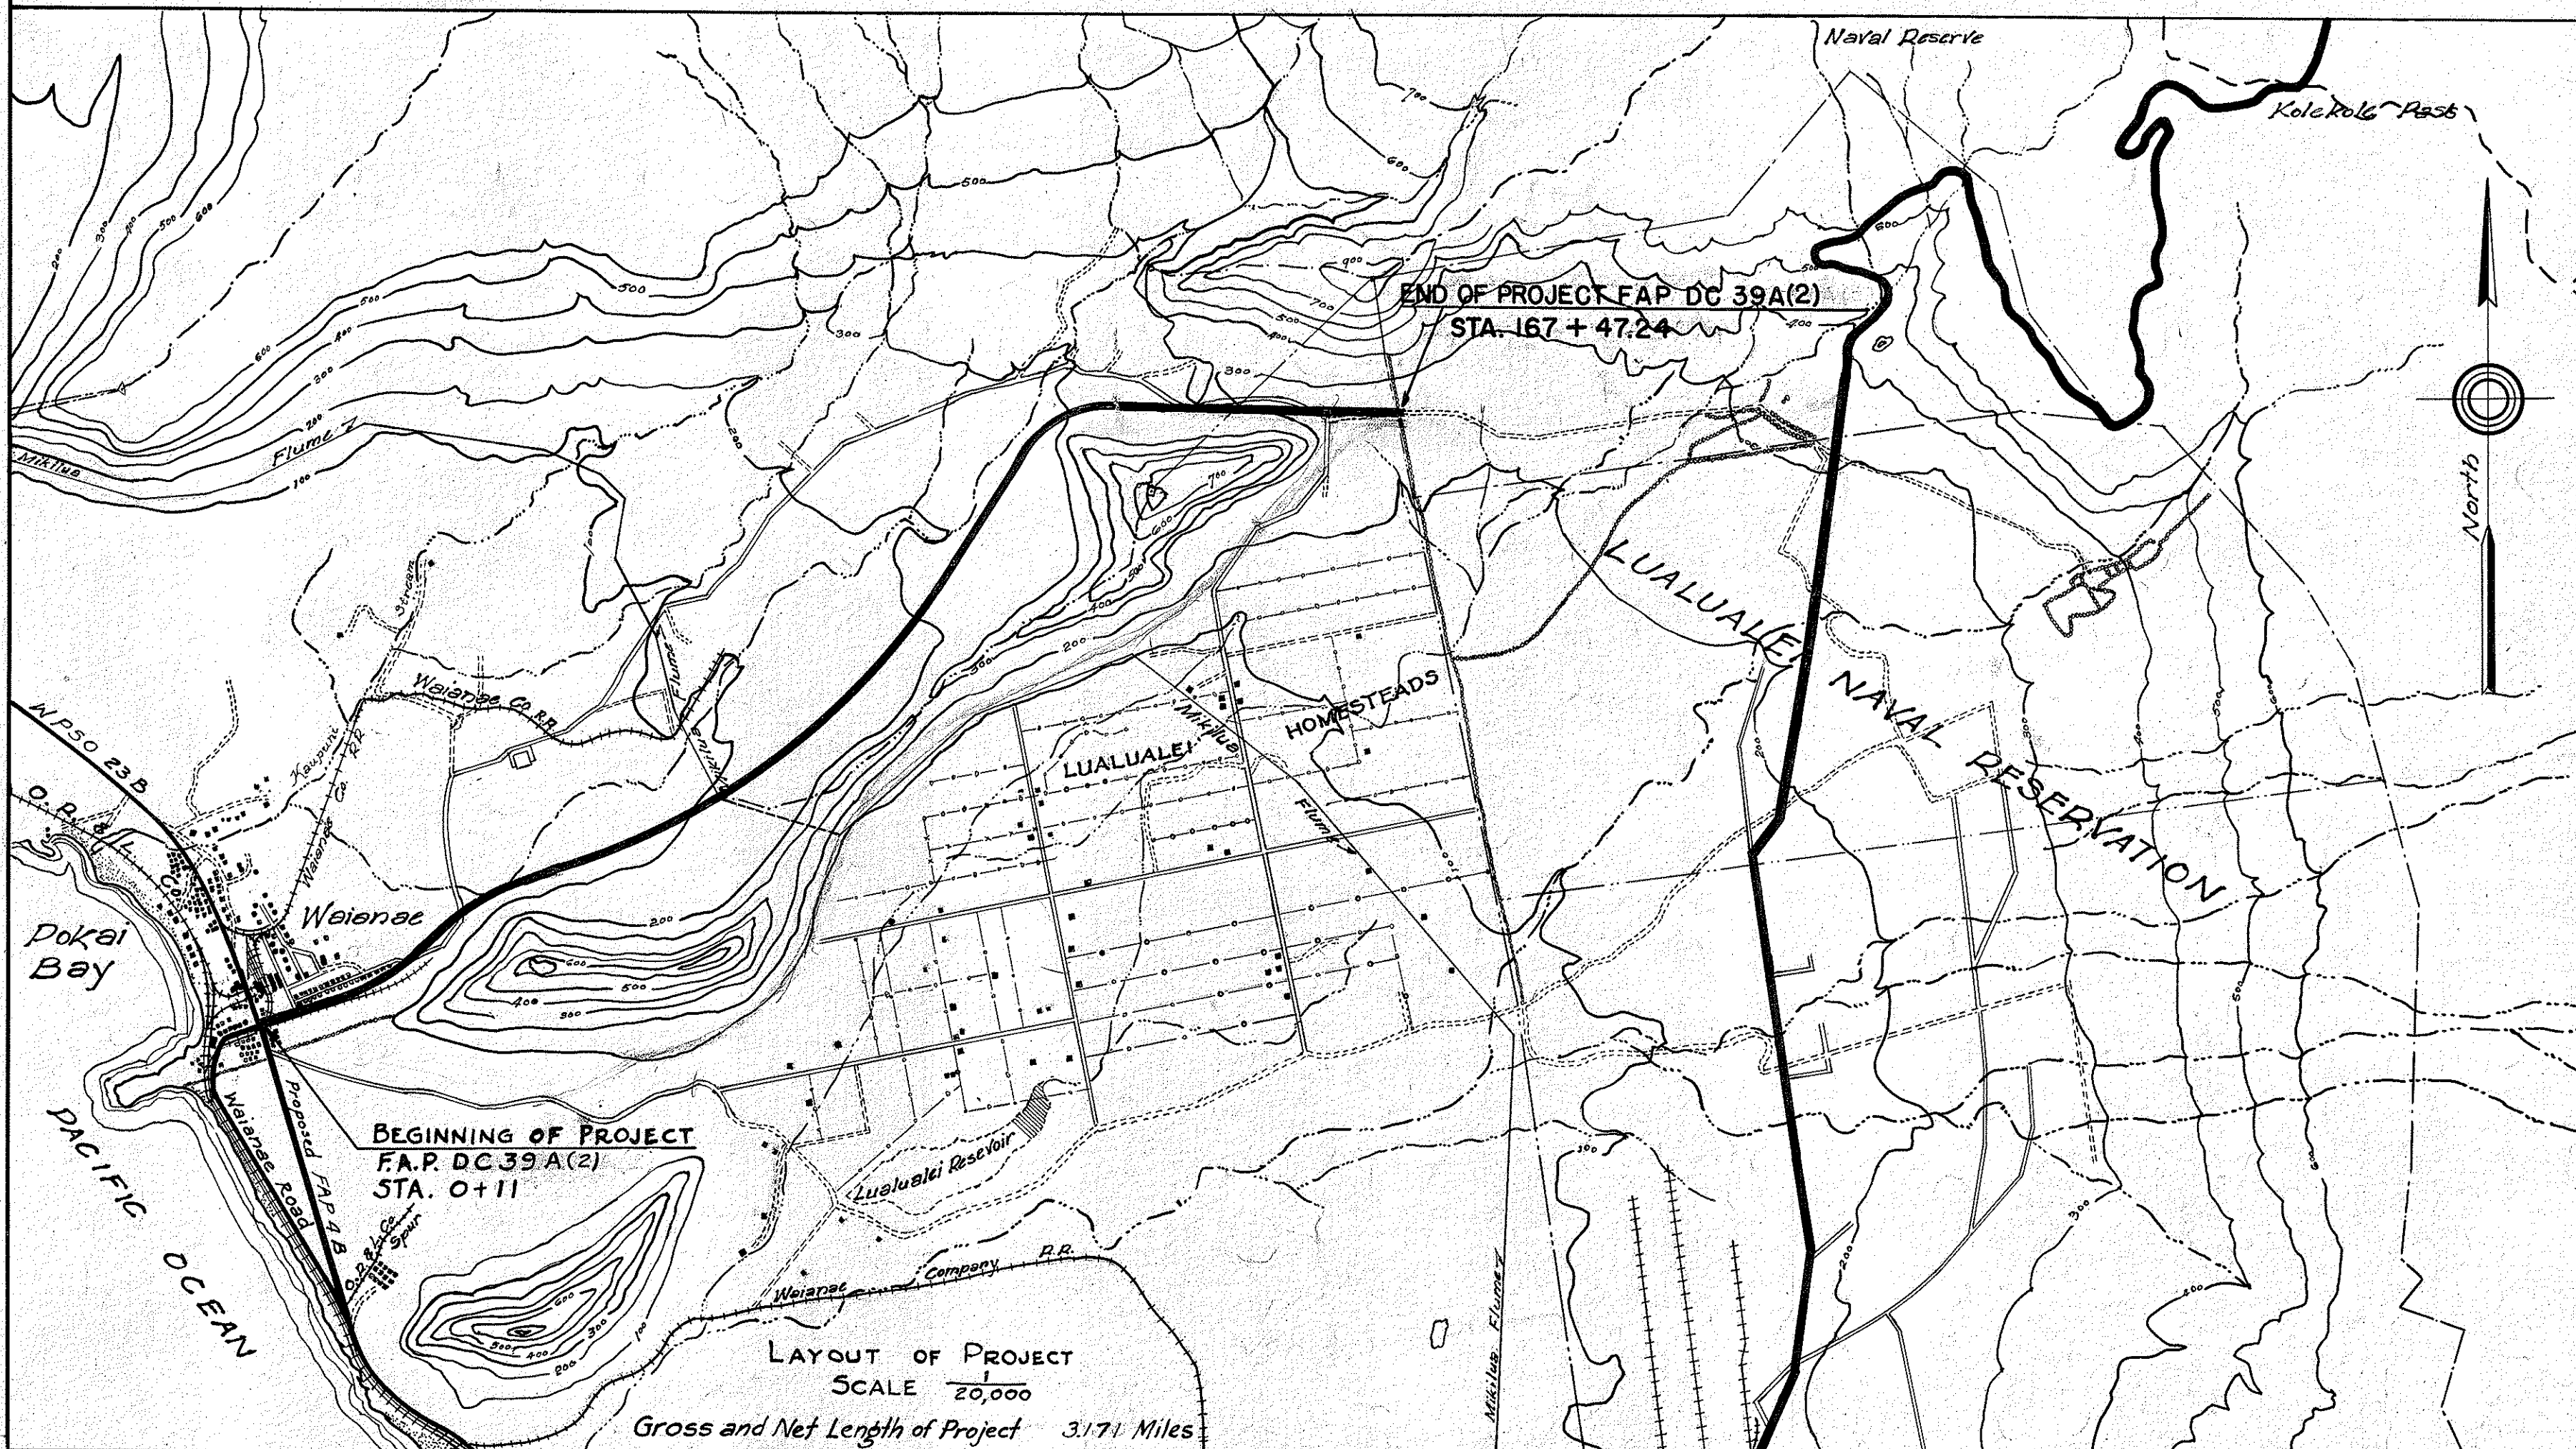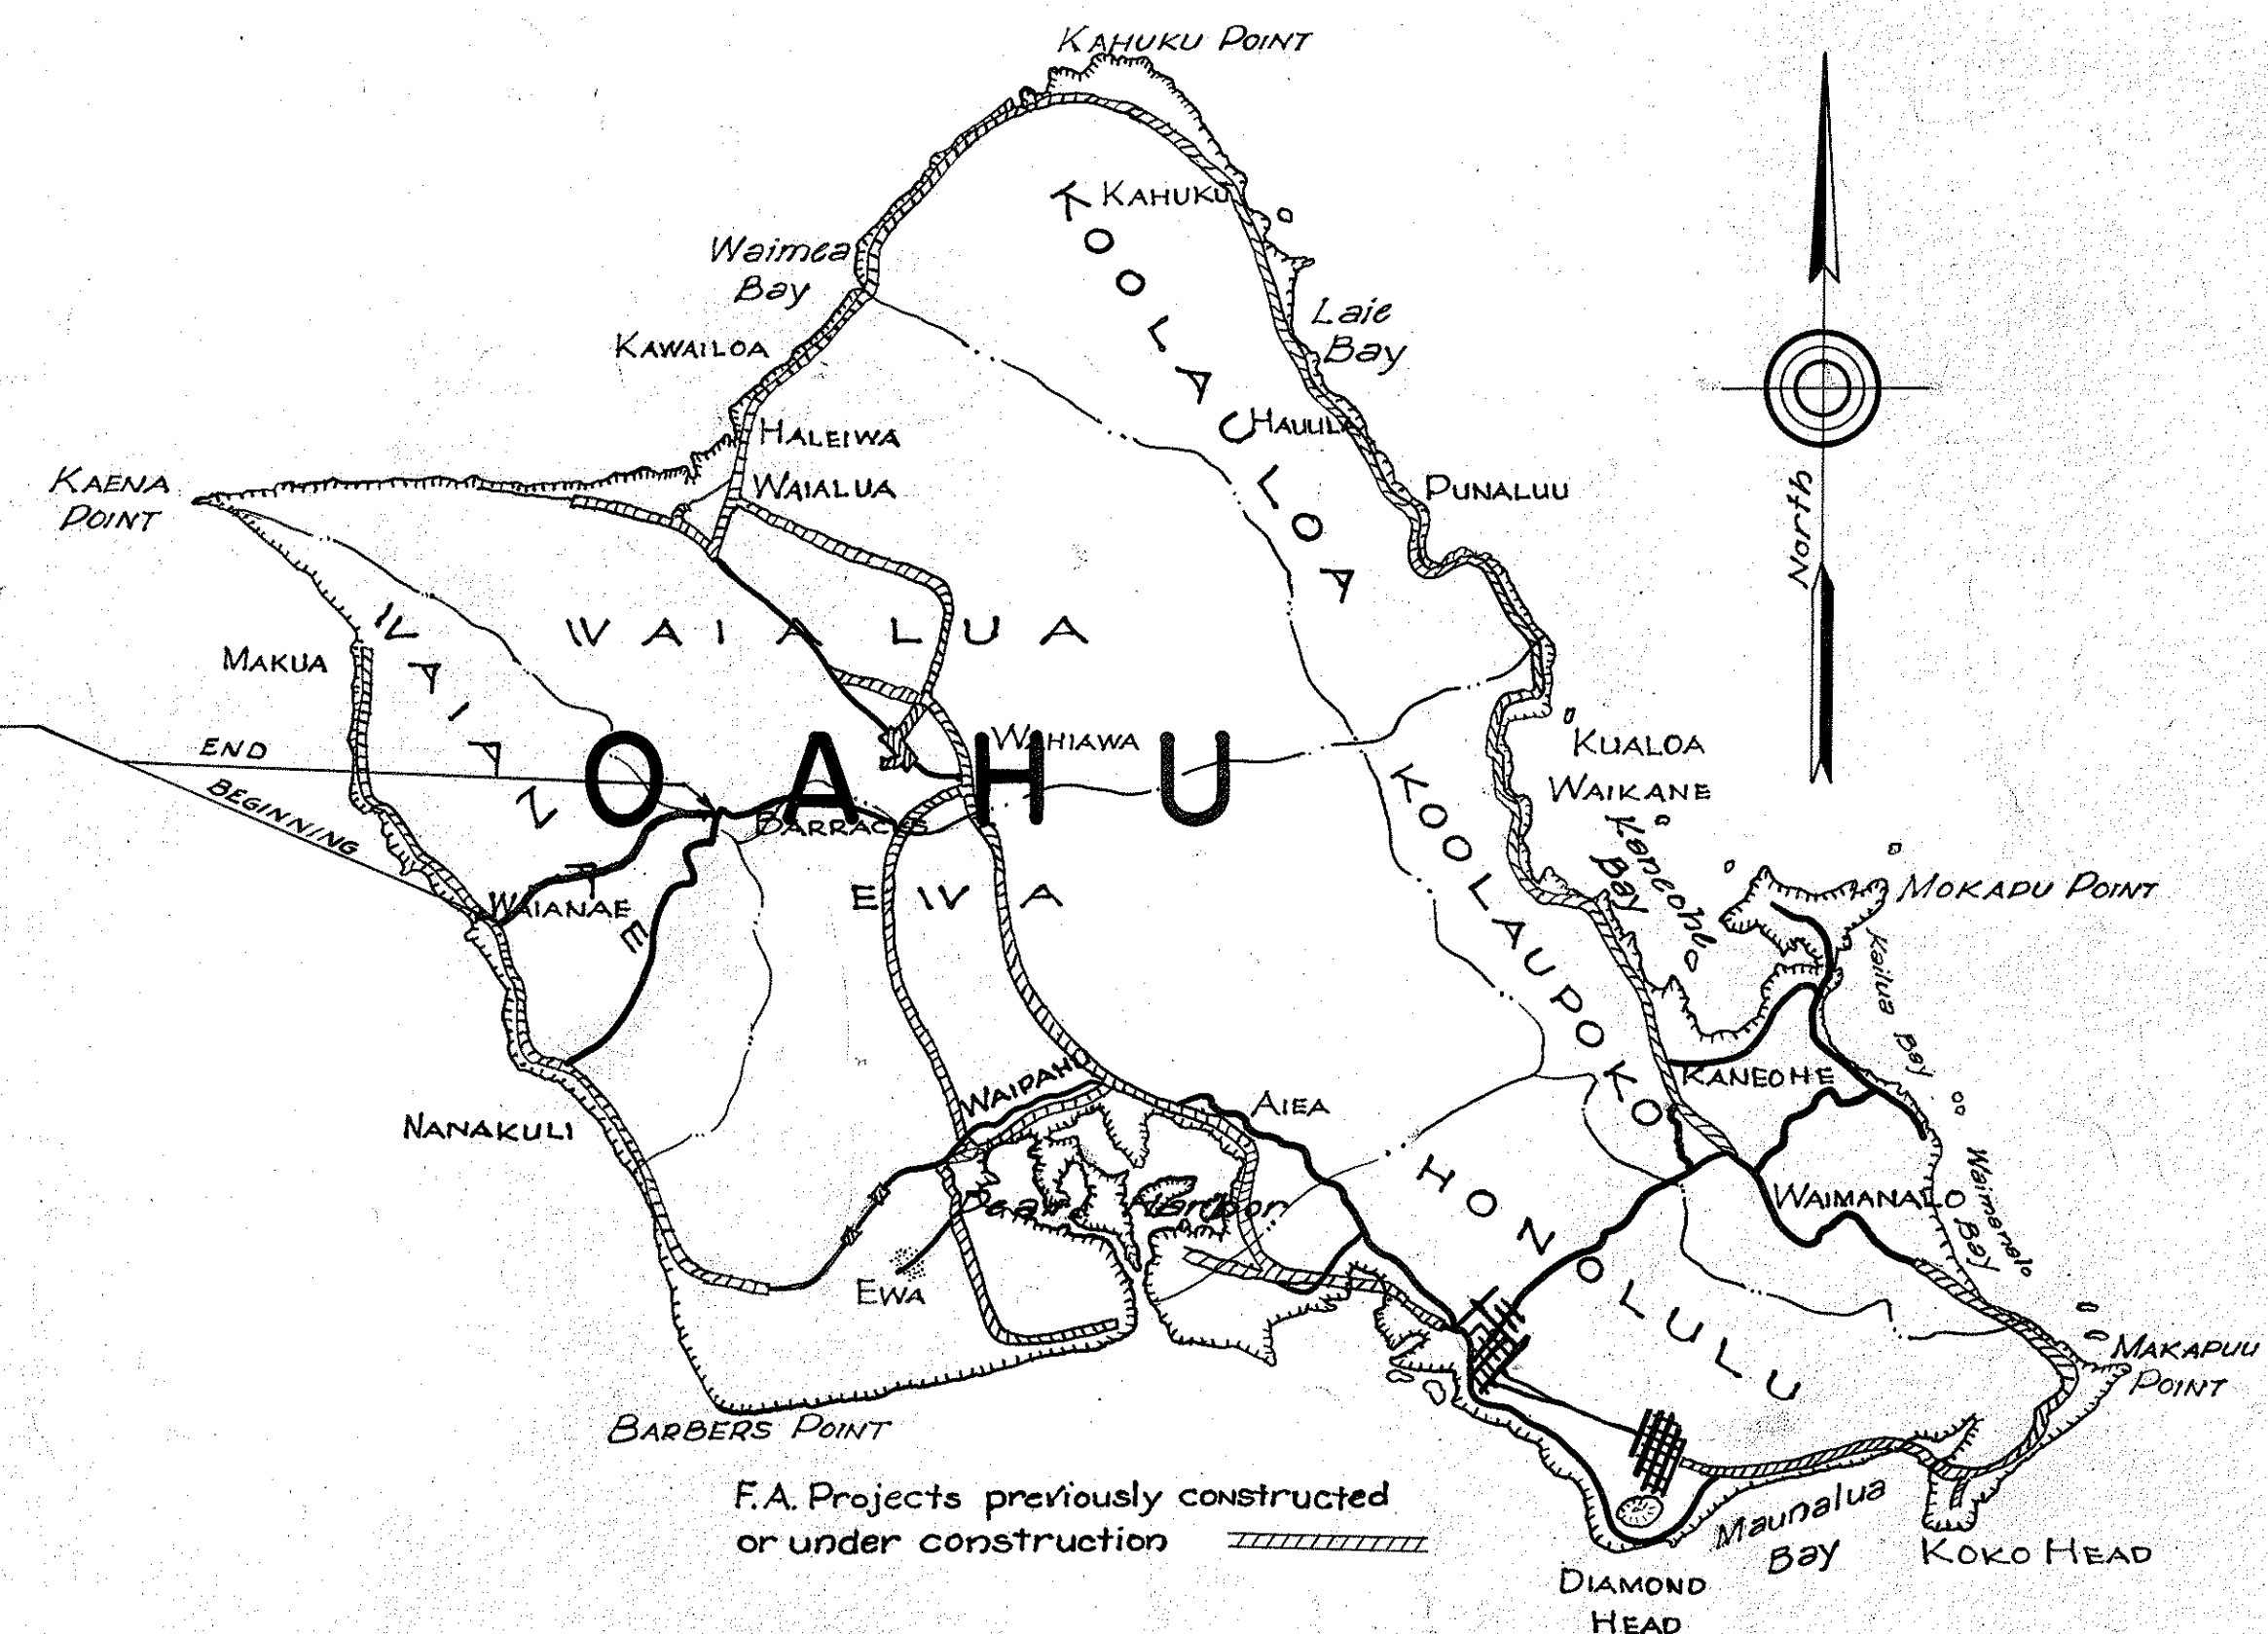

ORIGINAL
DESIGNED BY
DRAWN BY
NOTE BOOK
QUANTITIES BY
CHECKED BY
No.

DATE July 41
PLAN
K.B.H.
39741
J.L.R.B.H.
39741

APPROVED

TERRITORIAL HIGHWAY ENGINEER

APPROVED

DATE Oct 5, 1941
TERRITORIAL HIGHWAY ENGINEER

RECOMMENDED FOR APPROVAL

DISTRICT ENGINEER
PUBLIC ROADS ADMINISTRATION
FEDERAL WORKS AGENCY

RECOMMENDED FOR APPROVAL

CHIEF WESTERN REGION
PUBLIC ROADS ADMINISTRATION
FEDERAL WORKS AGENCY

APPROVED

COMMISSIONER
PUBLIC ROADS ADMINISTRATION
FEDERAL WORKS AGENCY