


FED. ROAD DIST. NO.	STATE	FED. AID PROJ. NO.	FISCAL YEAR	SHEET NO.	TOTAL SHEETS
HAWAII	HAW.	I-HI-1(20)	1965	5	55

ORIGINAL PLAN	SURVEY PLOTTED BY	DATE
FRACED BY	"	"
QUANTITIES BY	"	"
CHECKED BY	"	"
NOTE BOOK		
No.		

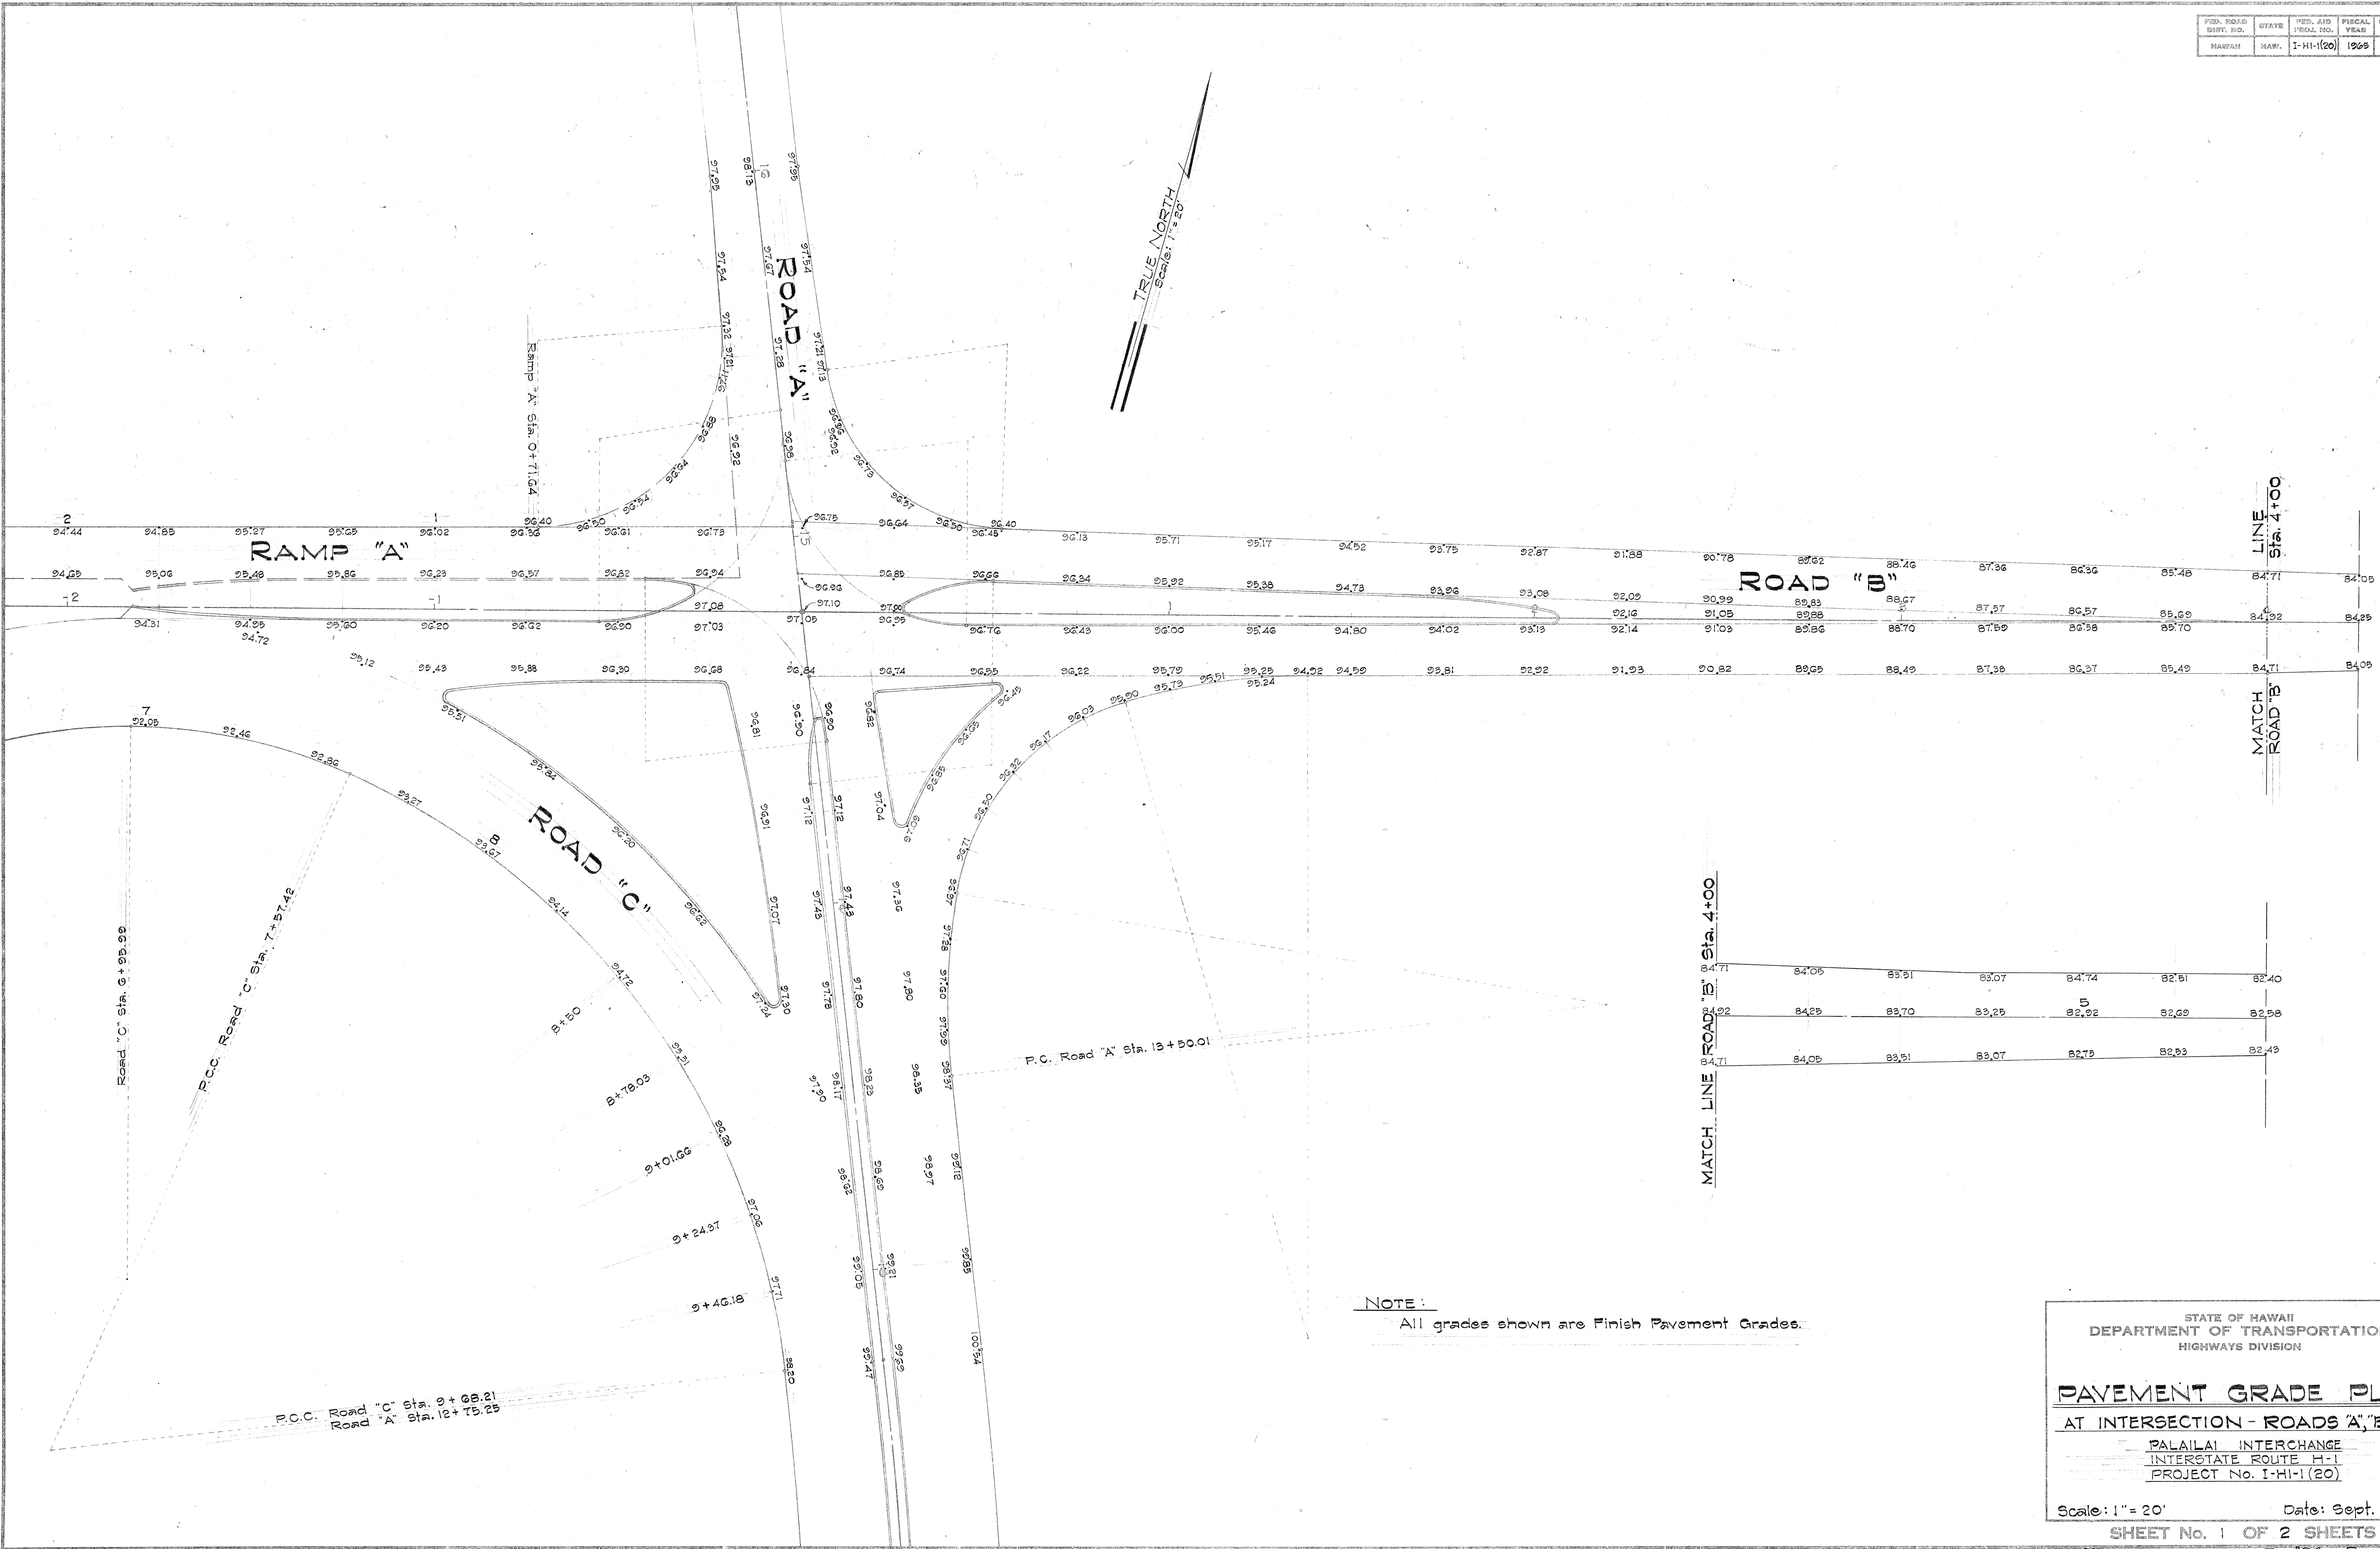

NOTE:
All grades shown are Finish Pavement Grades.

STATE OF HAWAII
DEPARTMENT OF TRANSPORTATION
HIGHWAYS DIVISION


PAVEMENT GRADE PLAN
AT INTERSECTION - ROADS "A", "B", & "C"
PALAILAI INTERCHANGE
INTERSTATE ROUTE H-1
PROJECT No. I-HI-1(20)

Scale: 1" = 20'
Date: Sept. 1965

SHEET No. 1 OF 2 SHEETS

FED. ROAD DIST. NO.	STATE	FED. AID PROJ. NO.	FISCAL YEAR	SHEET NO.	TOTAL SHEETS
HAWAII	HAW.	I-HI-1(20)	1965	10	55

ORIGINAL PLAN	DATE
SURVEY PLOTTED BY	"
DRAWN BY	"
DESIGNED BY	"
CHECKED BY	"
NO.	"

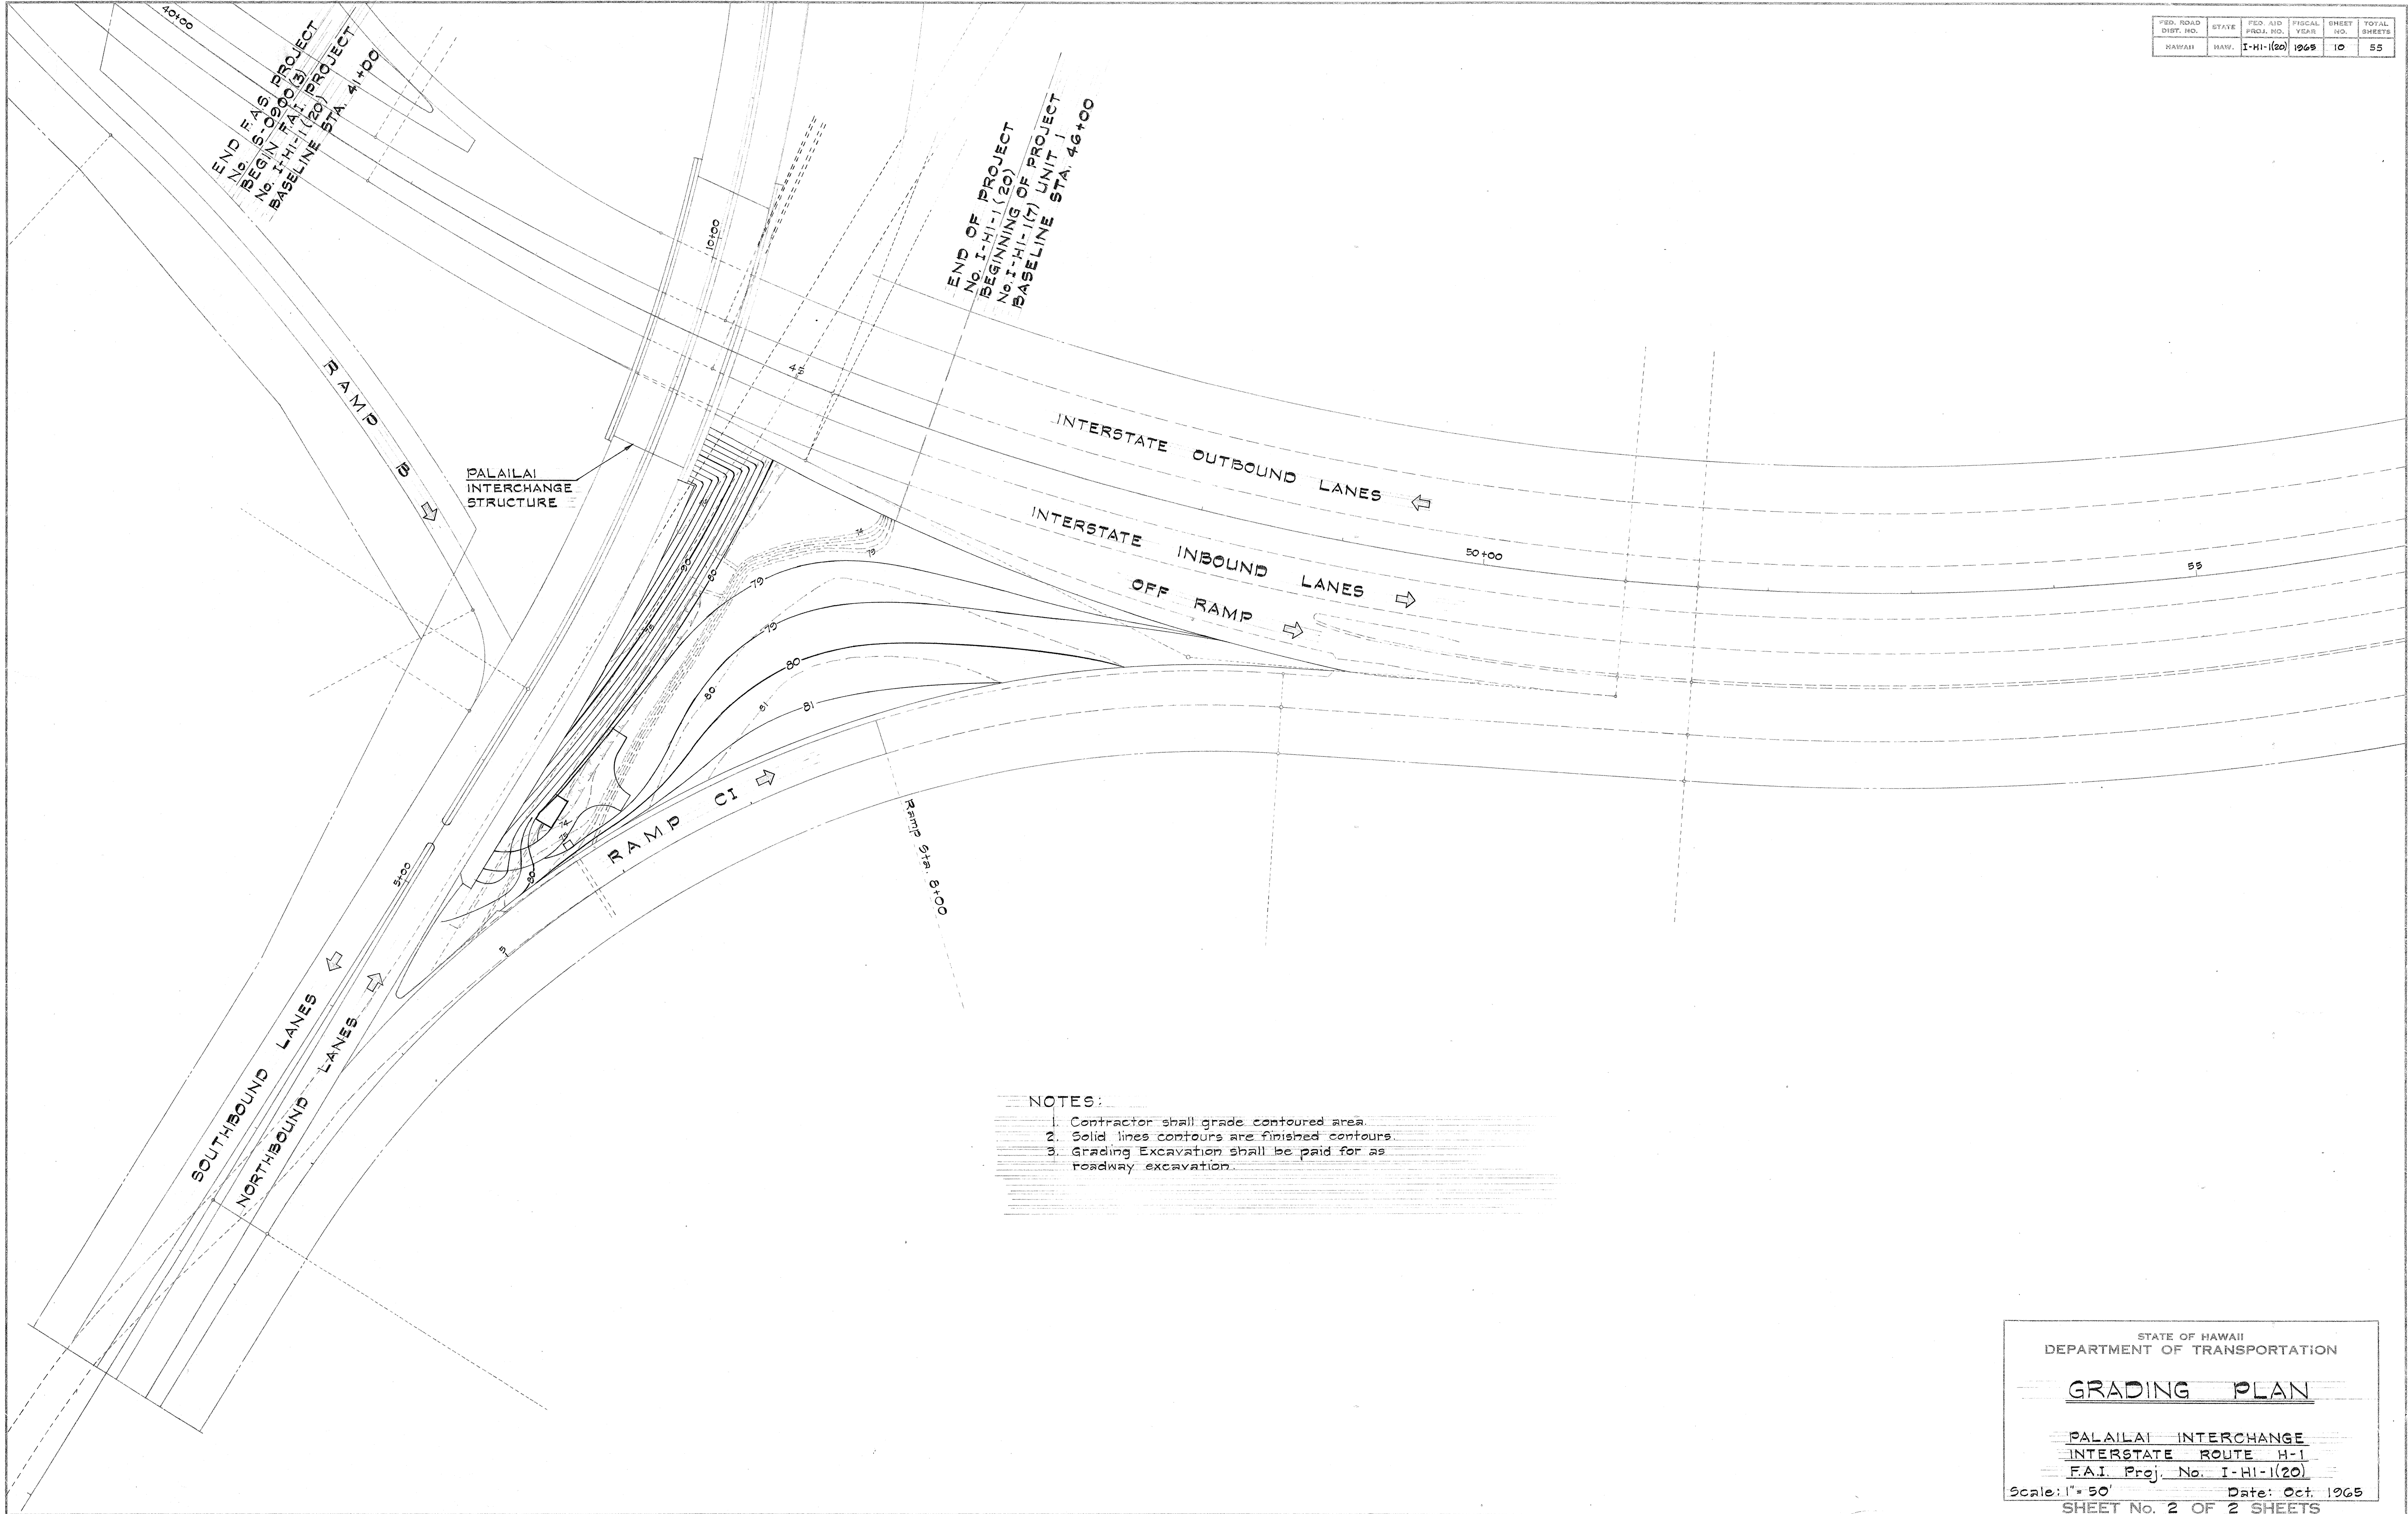

- NOTES:
1. Contractor shall grade contoured area.
 2. Solid lines contours are finished contours.
 3. Grading Excavation shall be paid for as roadway excavation.

STATE OF HAWAII
DEPARTMENT OF TRANSPORTATION
GRADING PLAN
PALAILAI INTERCHANGE
INTERSTATE ROUTE H-1
FAI Proj. No. I-HI-1(20)
Scale: 1" = 50' Date: Oct. 1965
SHEET No. 2 OF 2 SHEETS