



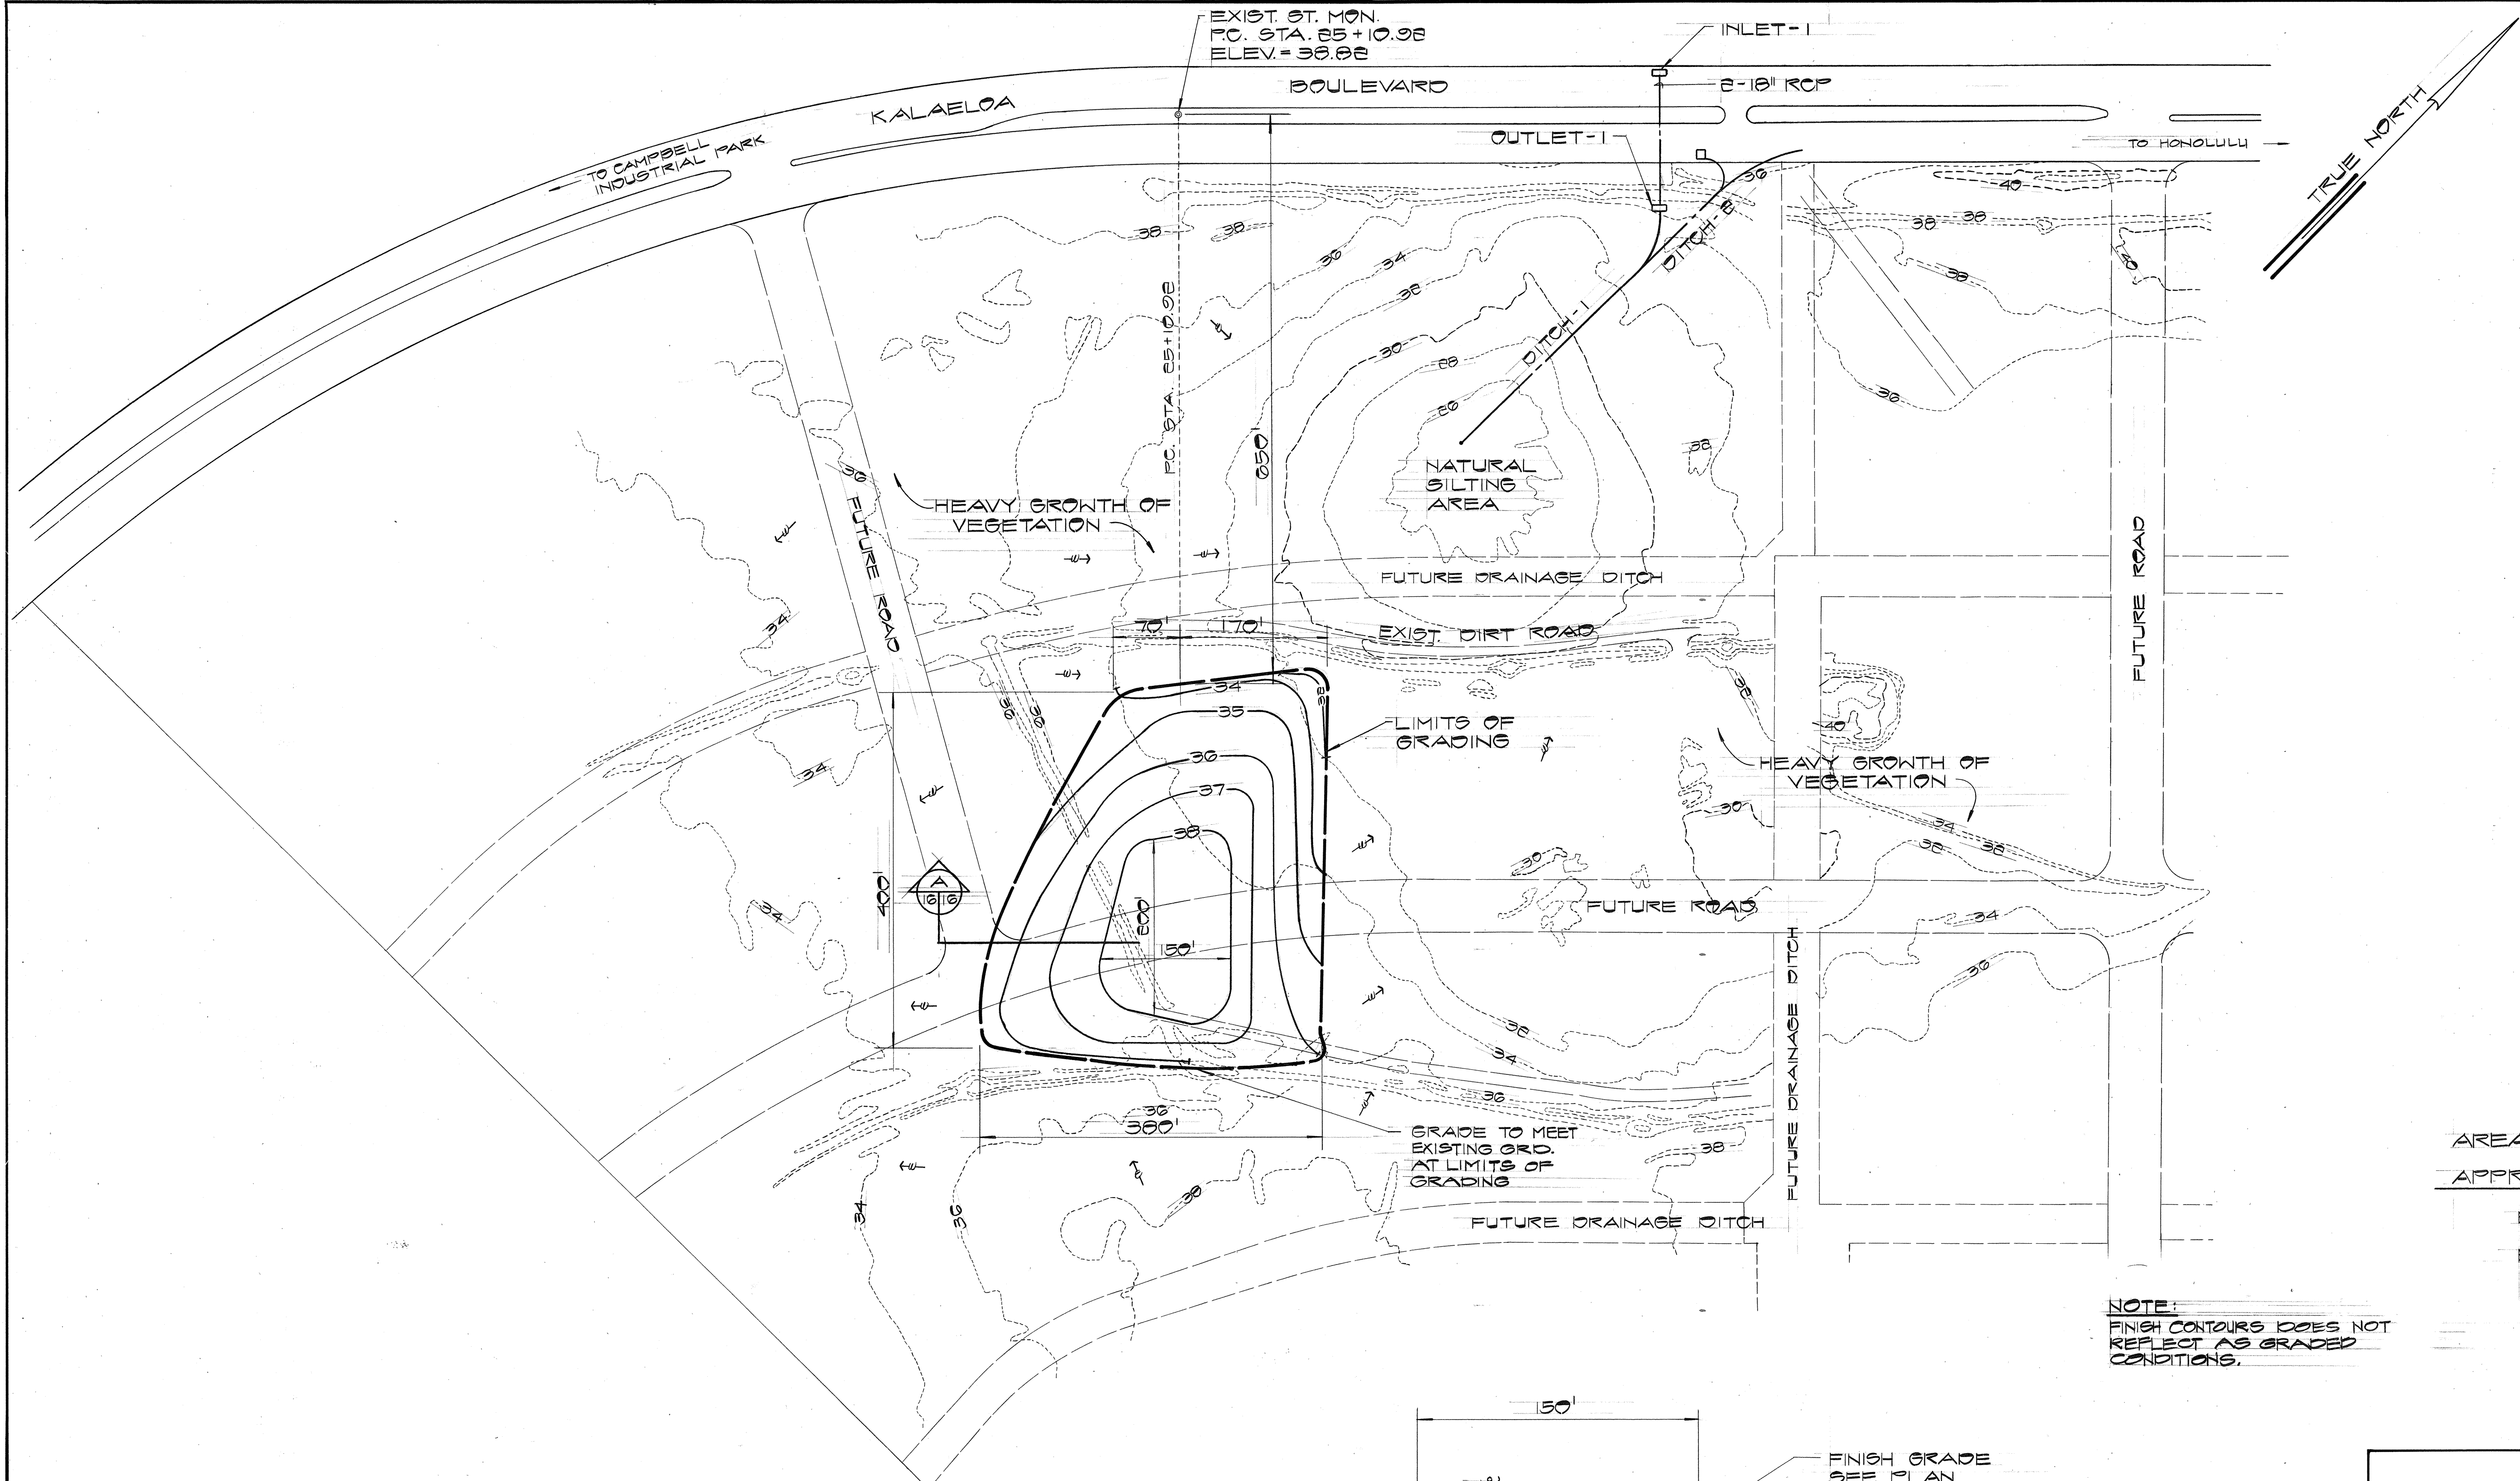

AREA TO BE GRADED = 2.4 AC
APPROXIMATE EARTHWORK QUANTITIES
EXCAVATION = 0
EMBANKMENT = 9450 C.Y.

NOTE:
FINISH CONTOURS DOES NOT
REFLECT AS GRADED
CONDITIONS.

NOTE:
SEE SHT. 3
FOR GRADING NOTES

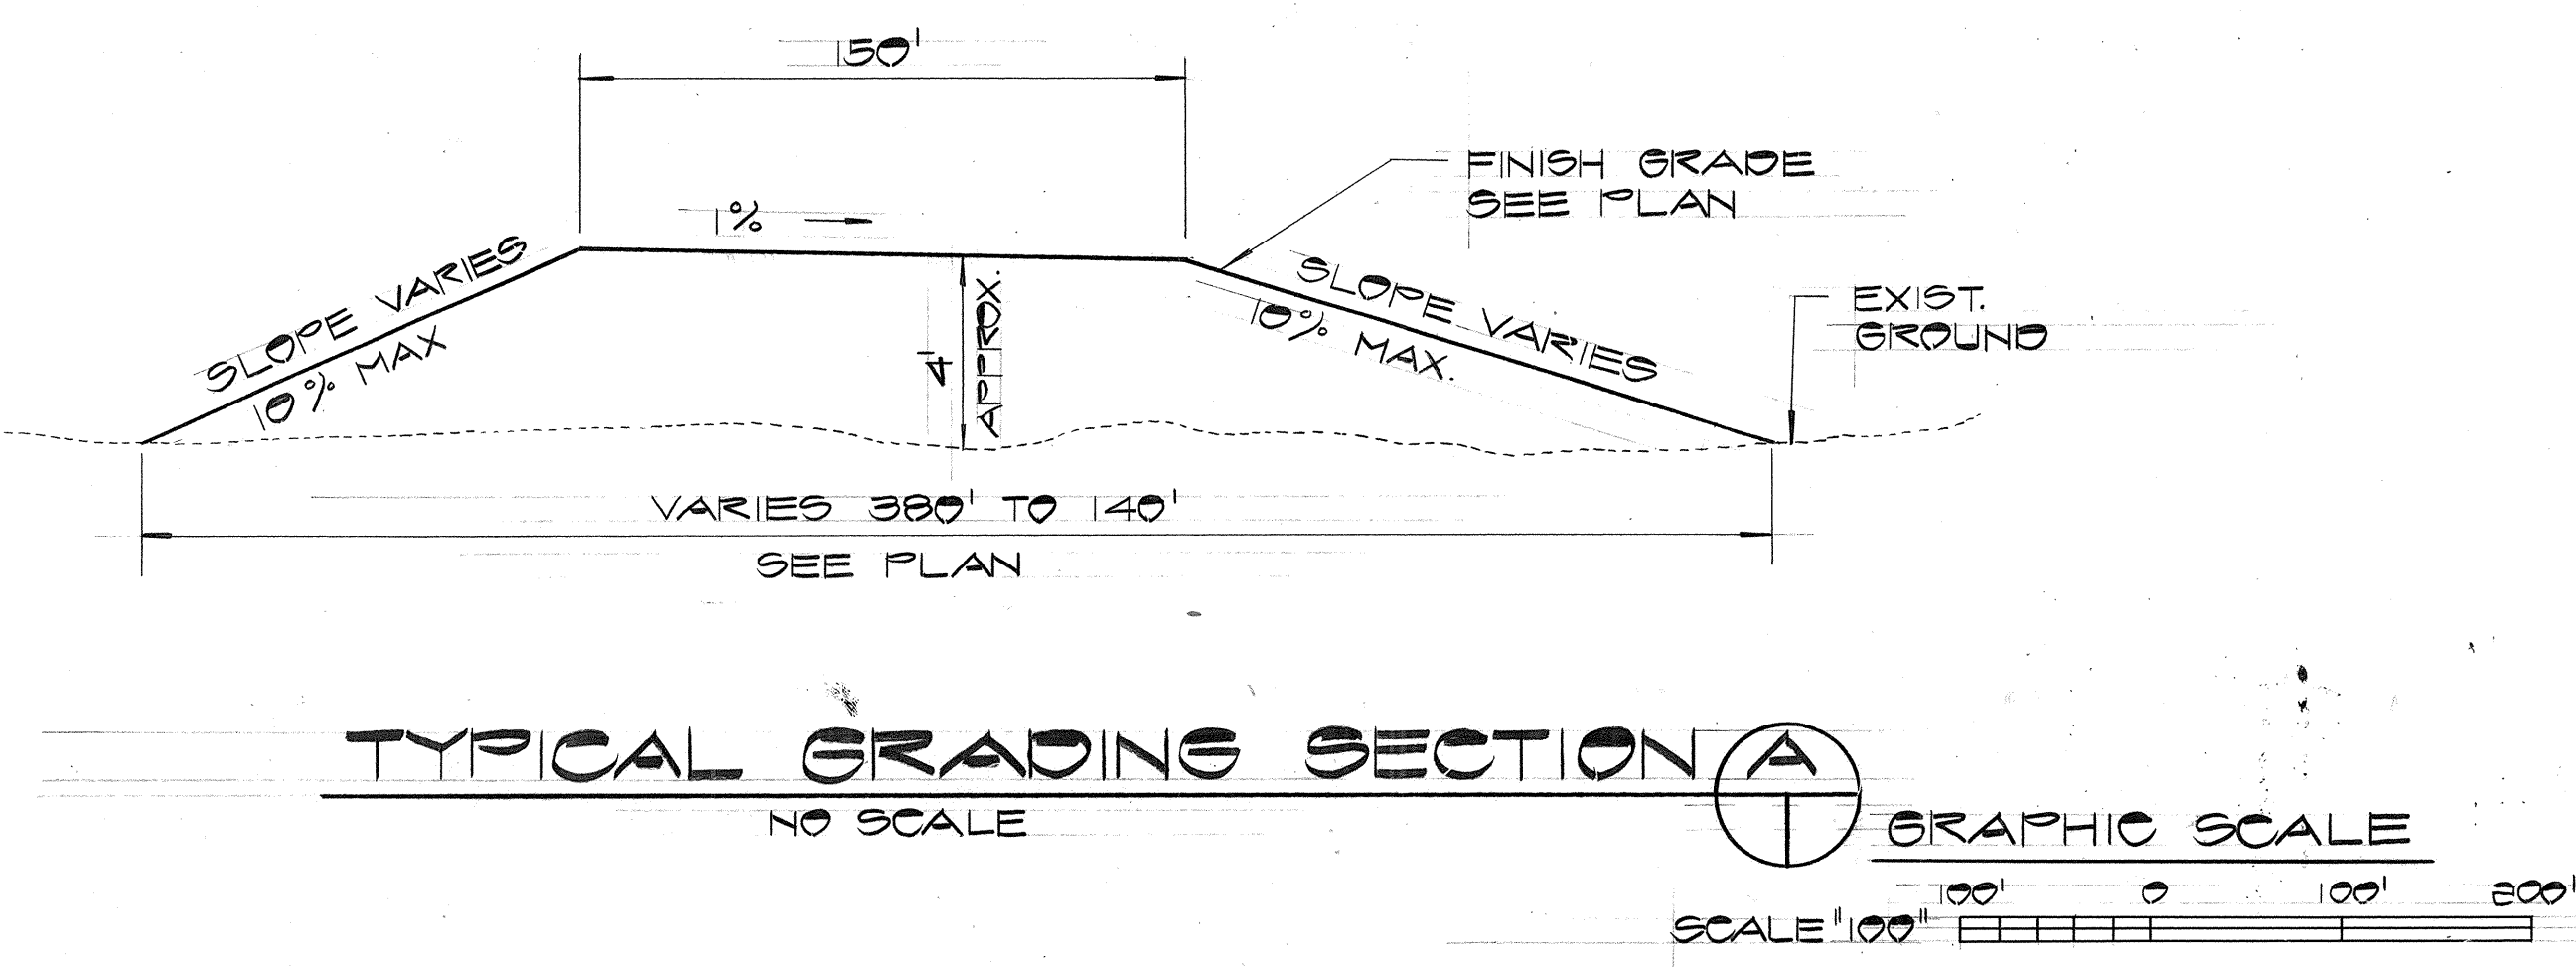

ROBERT W. LAU
REGISTERED
PROFESSIONAL
ENGINEER
No. 1772
HAWAII, U.S.A.

THIS WORK WAS DONE BY ME
OR UNDER MY SUPERVISION

Robert W. Lau

REVISION	DATE	BRIEF	BY	APPR'D

EDP HAWAII INC.
Consulting Engineers

TRUSTEES OF
THE ESTATE OF JAMES CAMPBELL
HONOLULU, HAWAII

KALAELOA BOULEVARD IMPROVEMENTS
HONOLULU, EWA, OAHU, HAWAII

**DISPOSAL SITE
GRADING PLAN**

DRAWN BY: HH ENGINEER: KT

APPROVED BY: *Robert W. Lau* 6/1/83
Chief, Div. of Engineering, D.E.W. U. DATE
(FOR GRADING ONLY)