
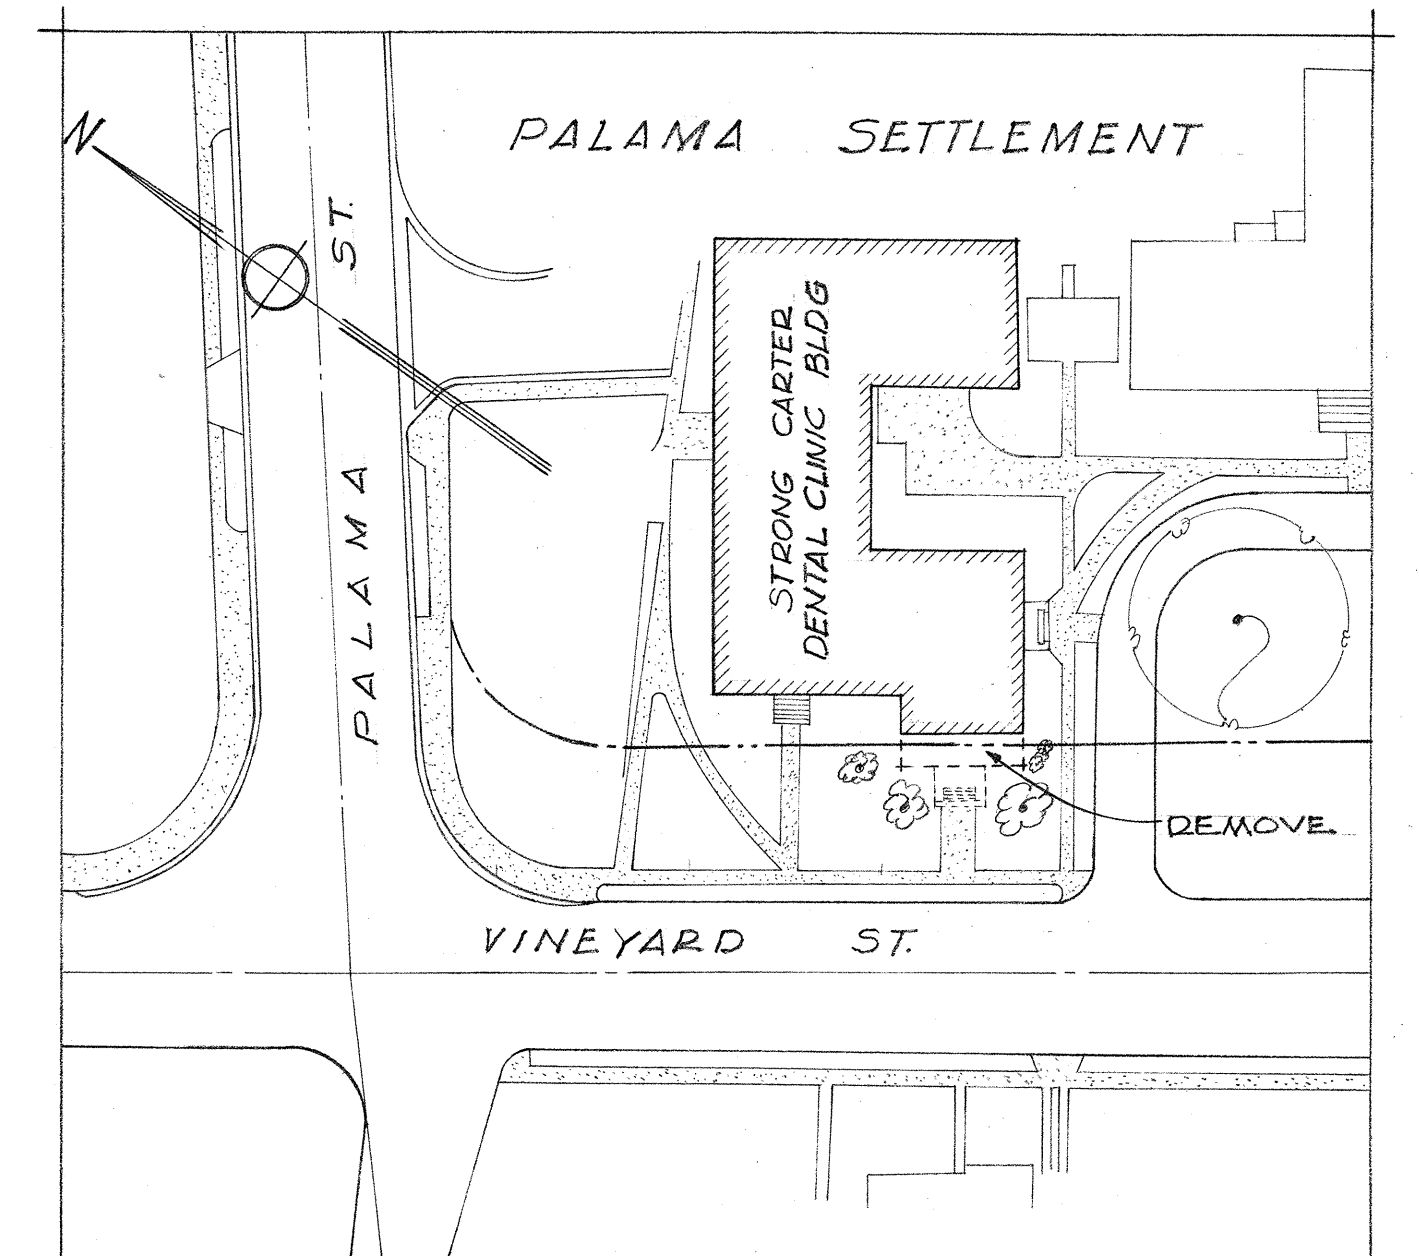
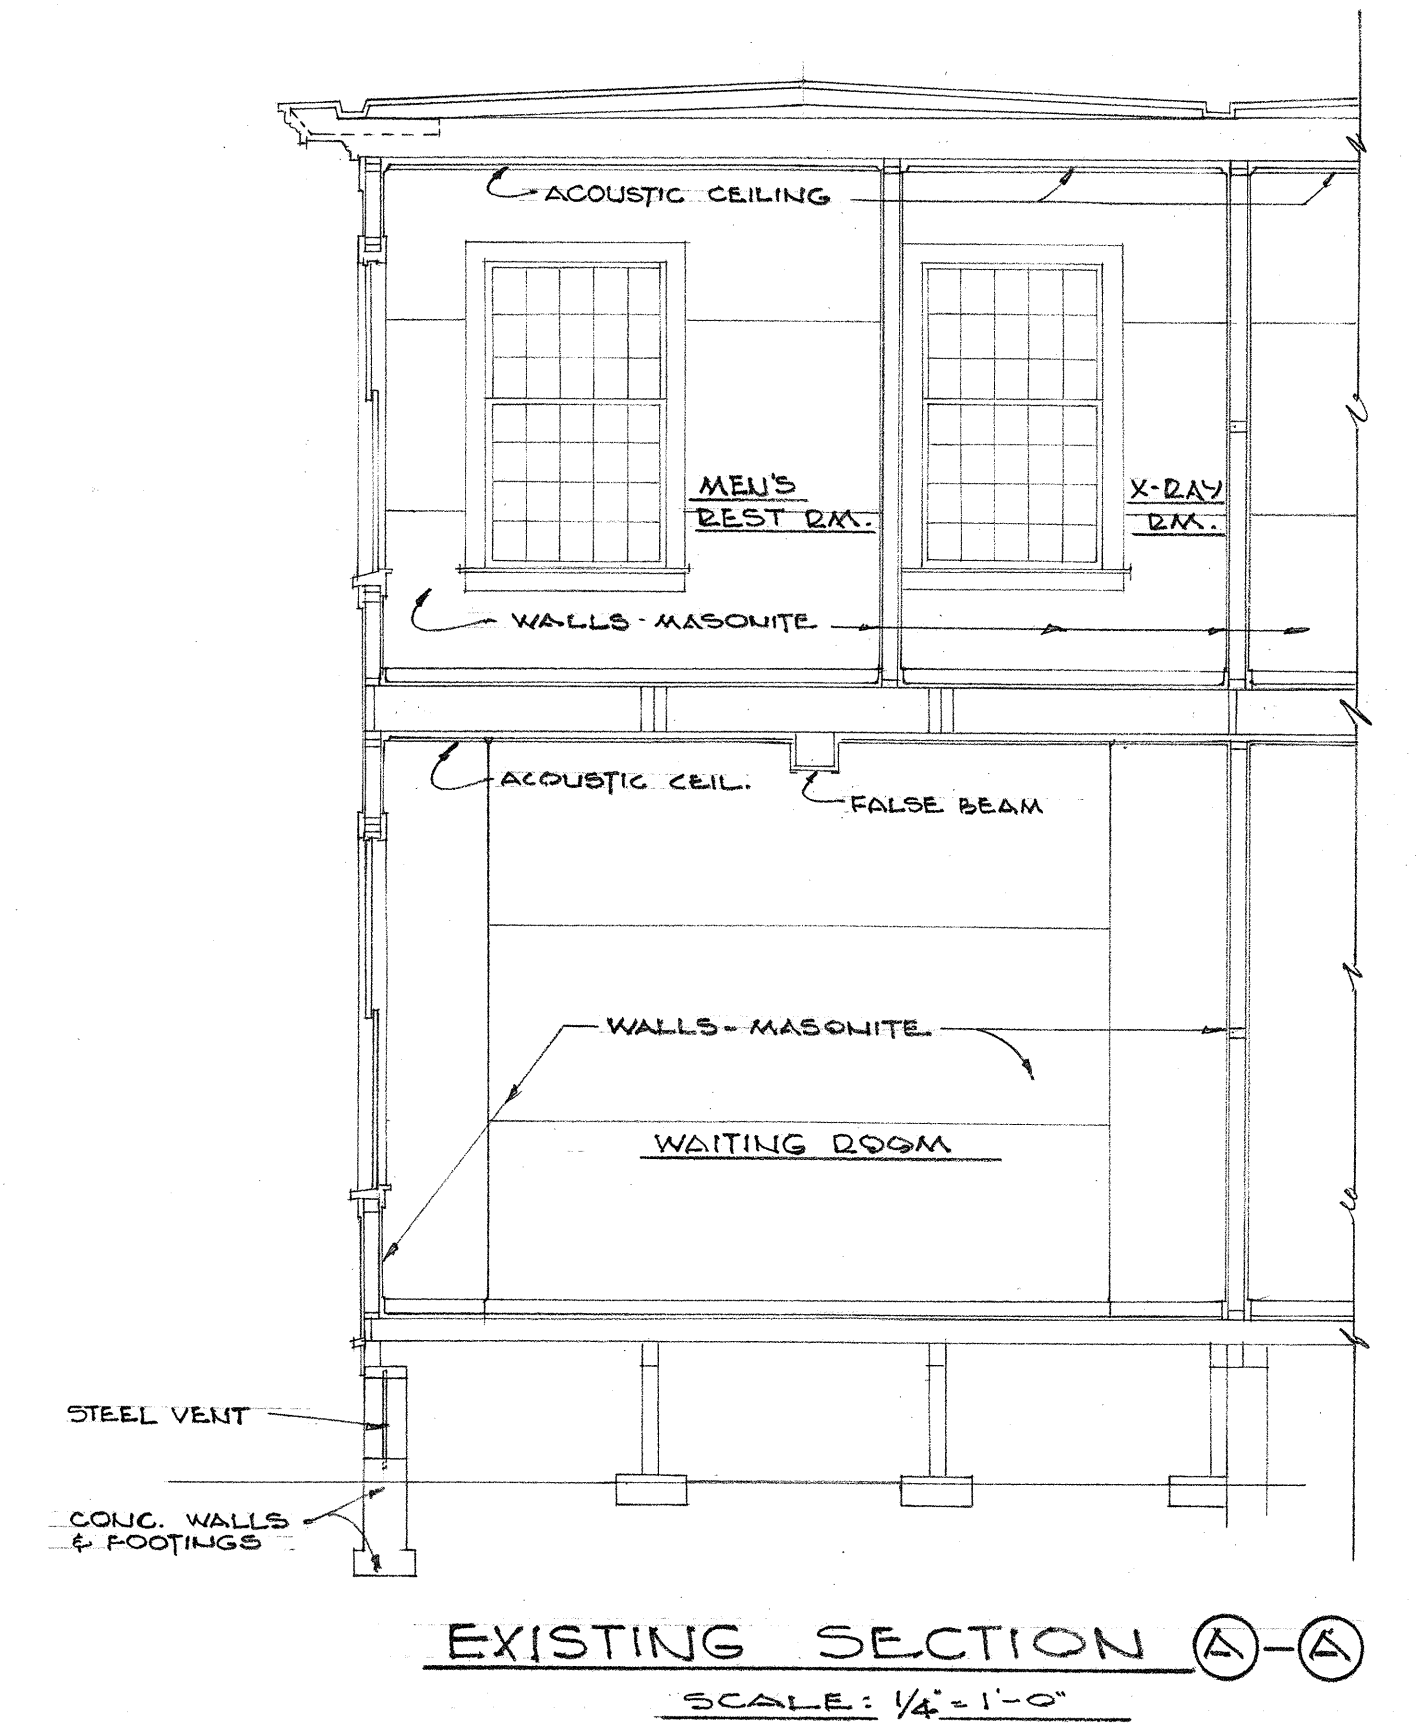
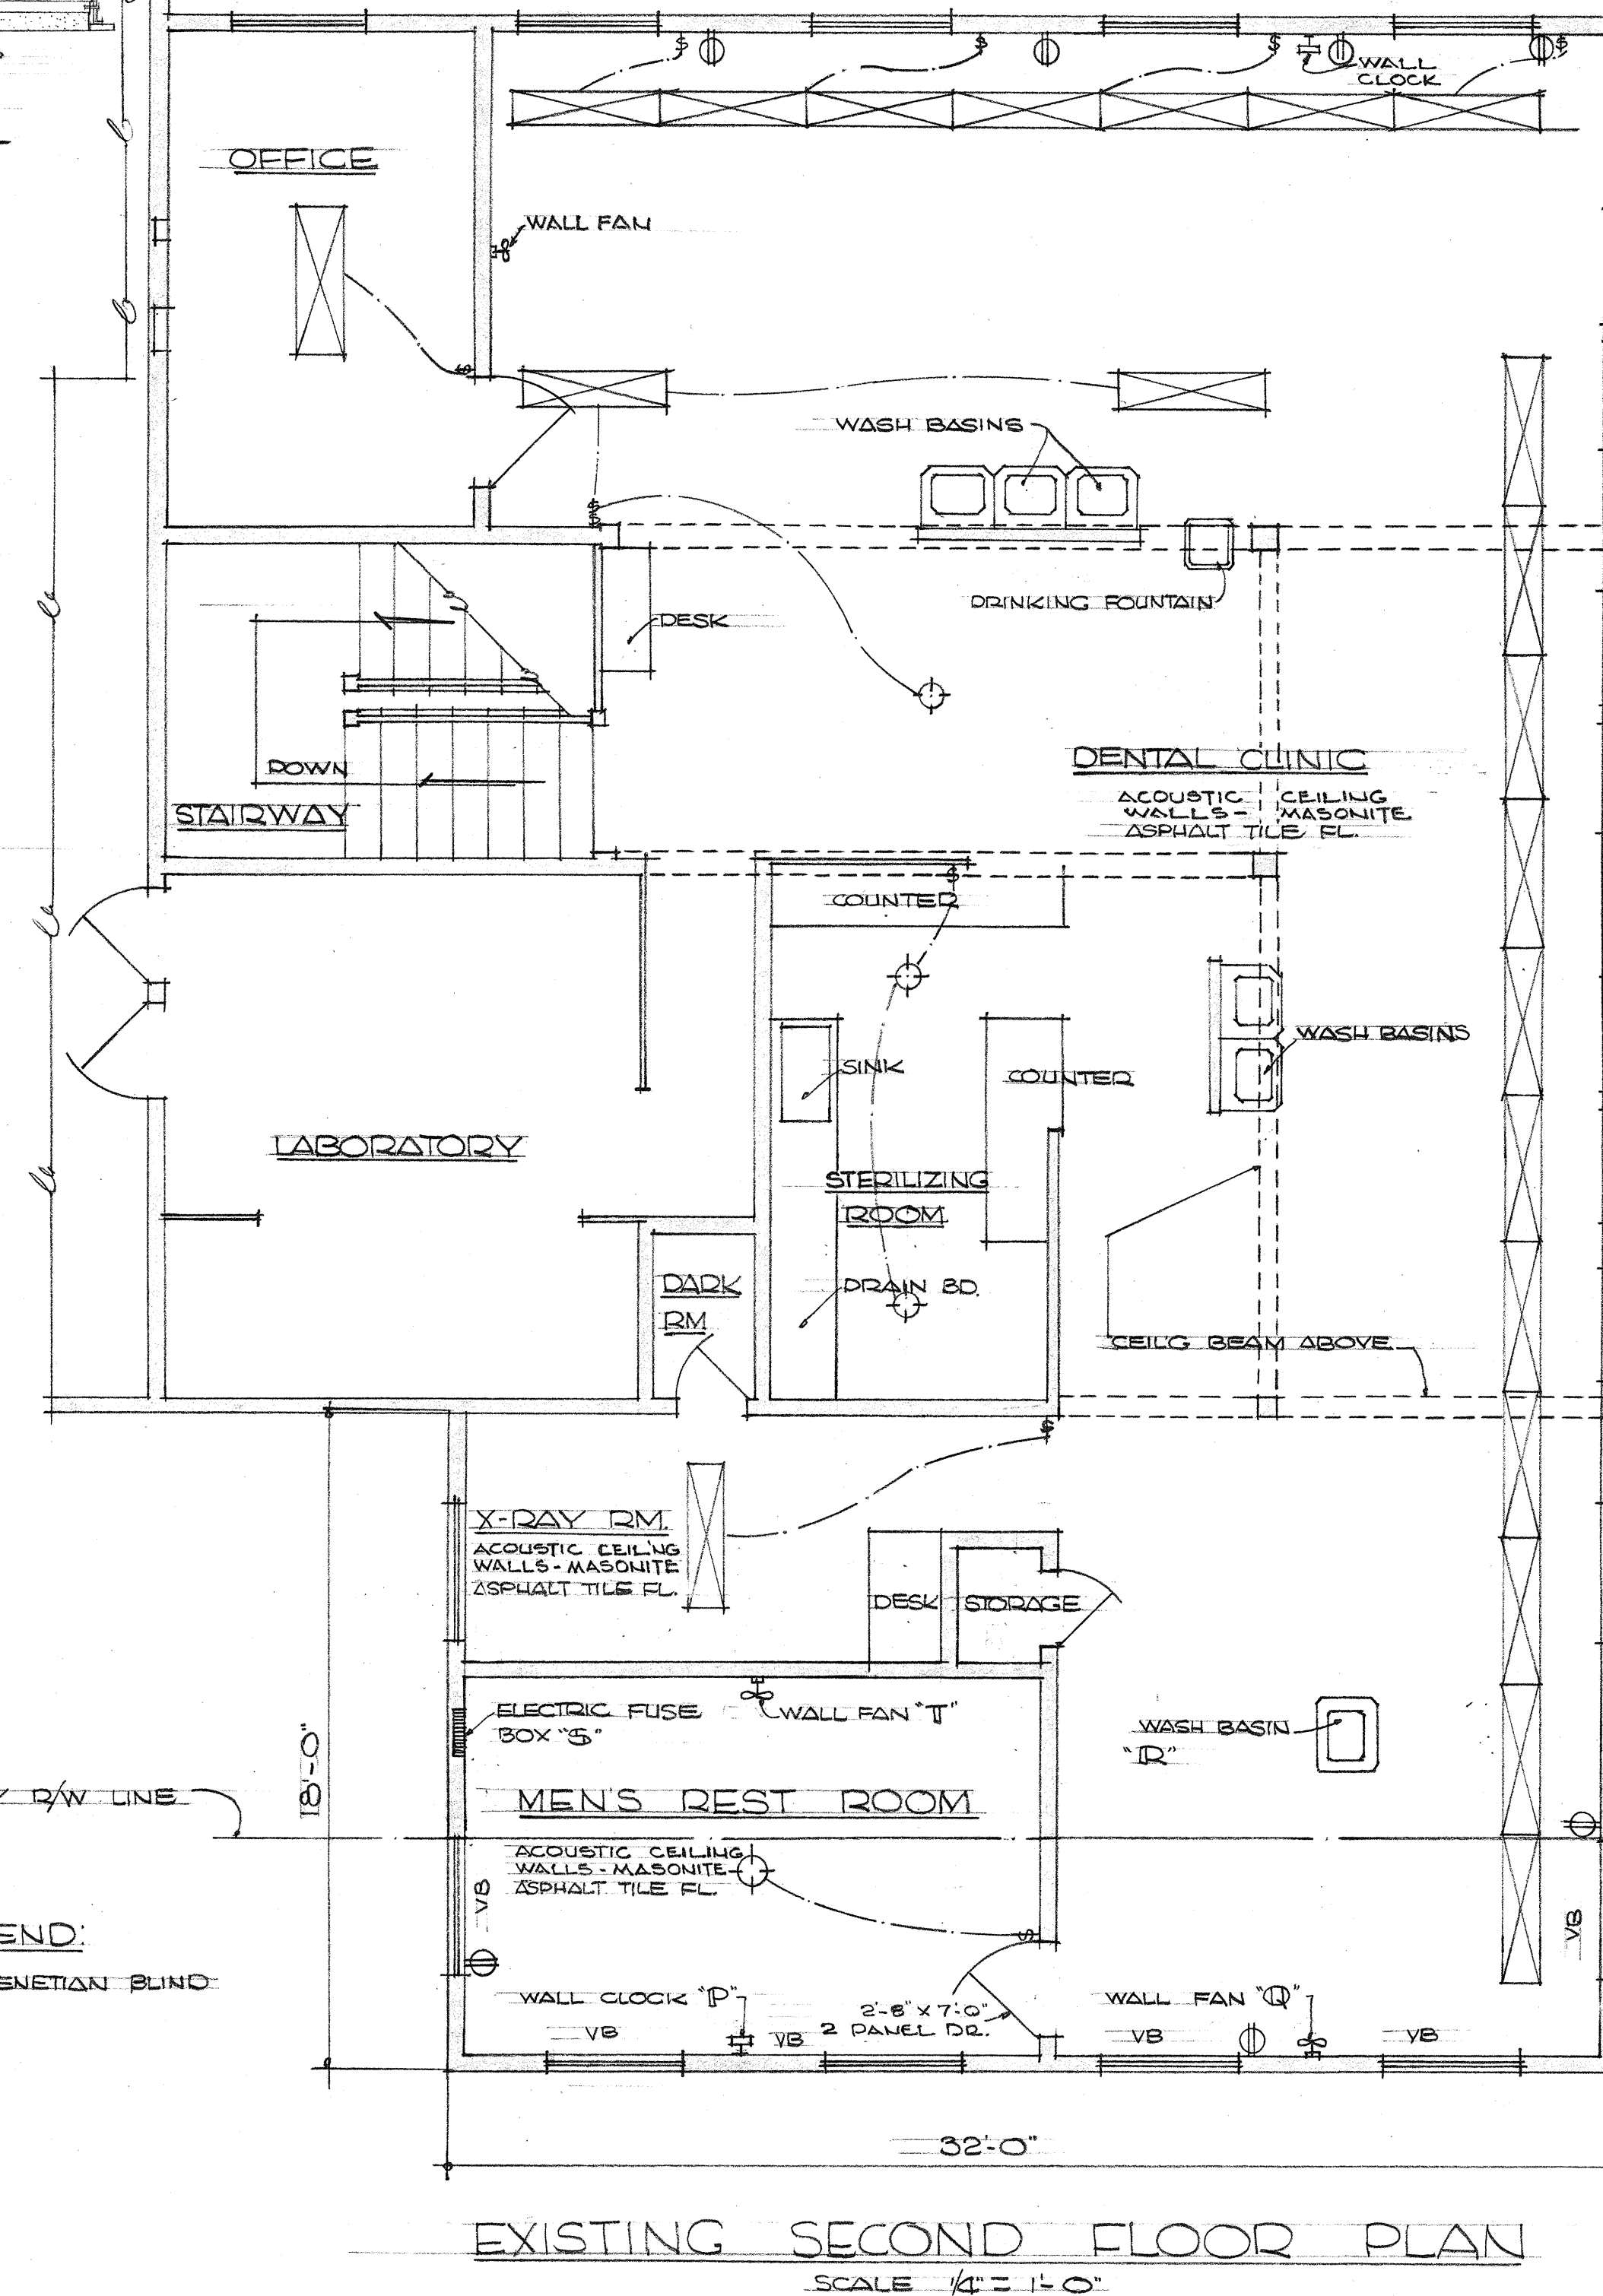
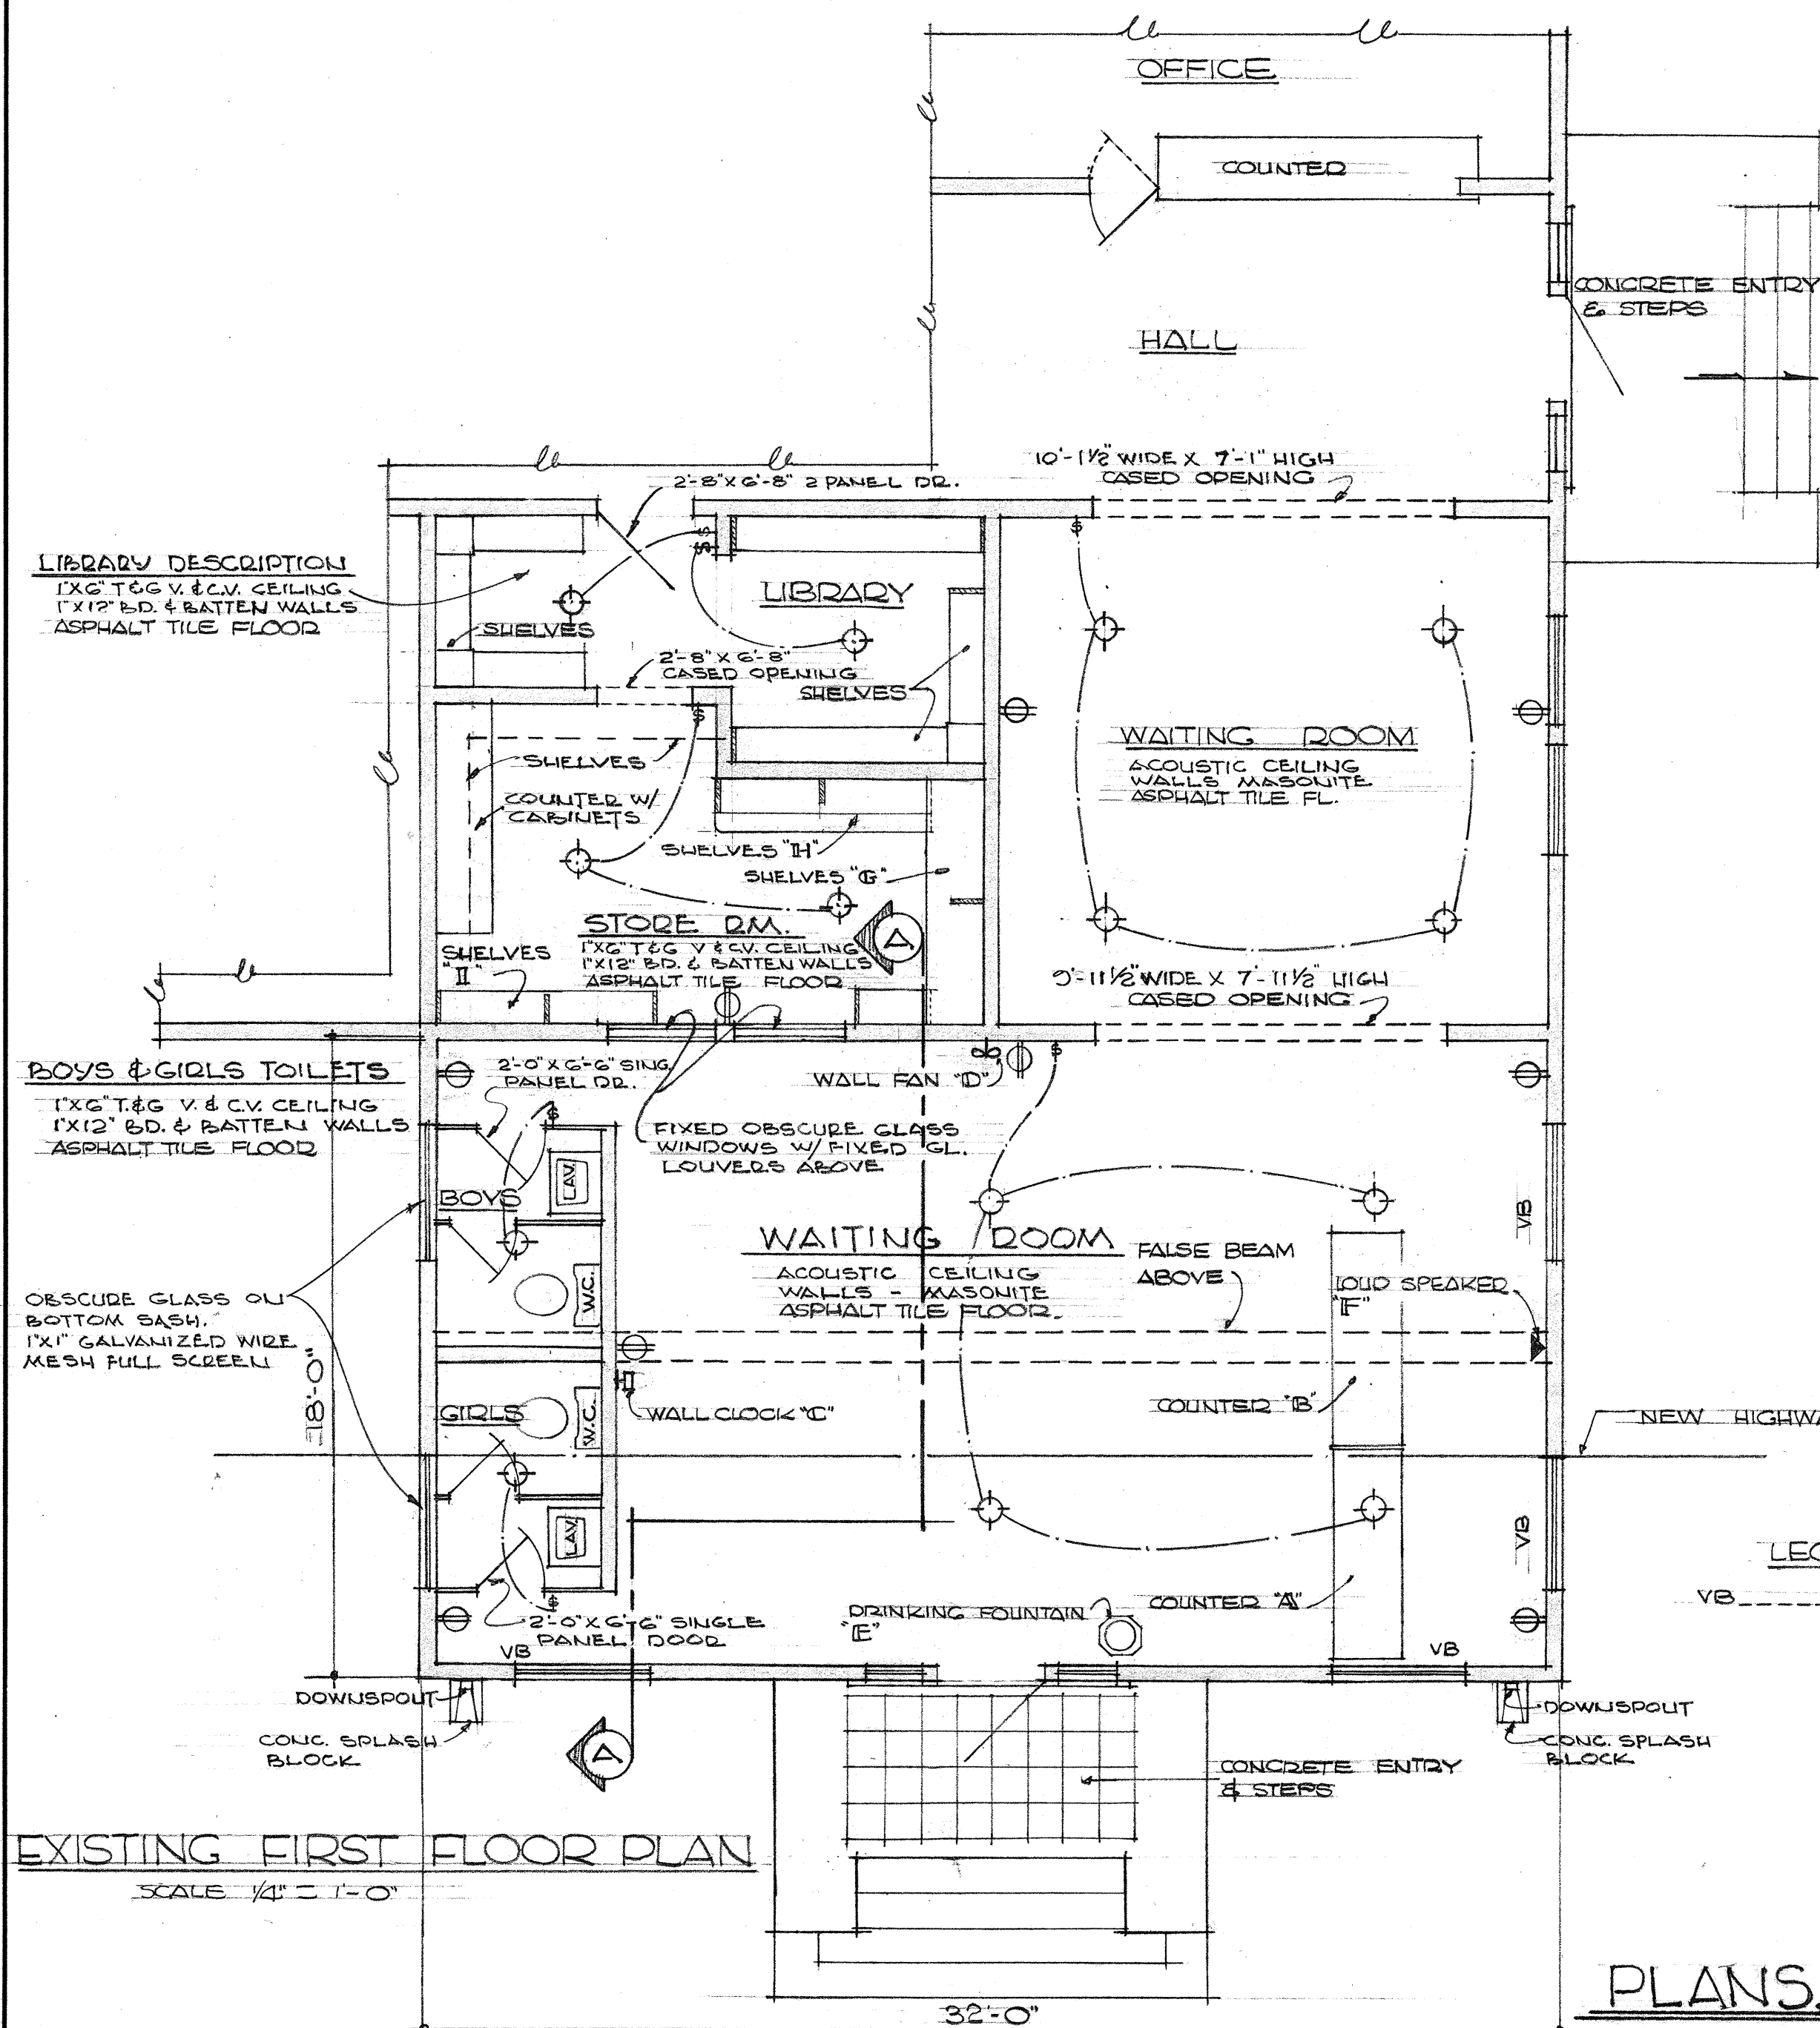


FED. ROAD DIST. NO.	STATE	FED. AID PROJ. NO.	FISCAL YEAR	SHEET NO.	TOTAL SHEETS

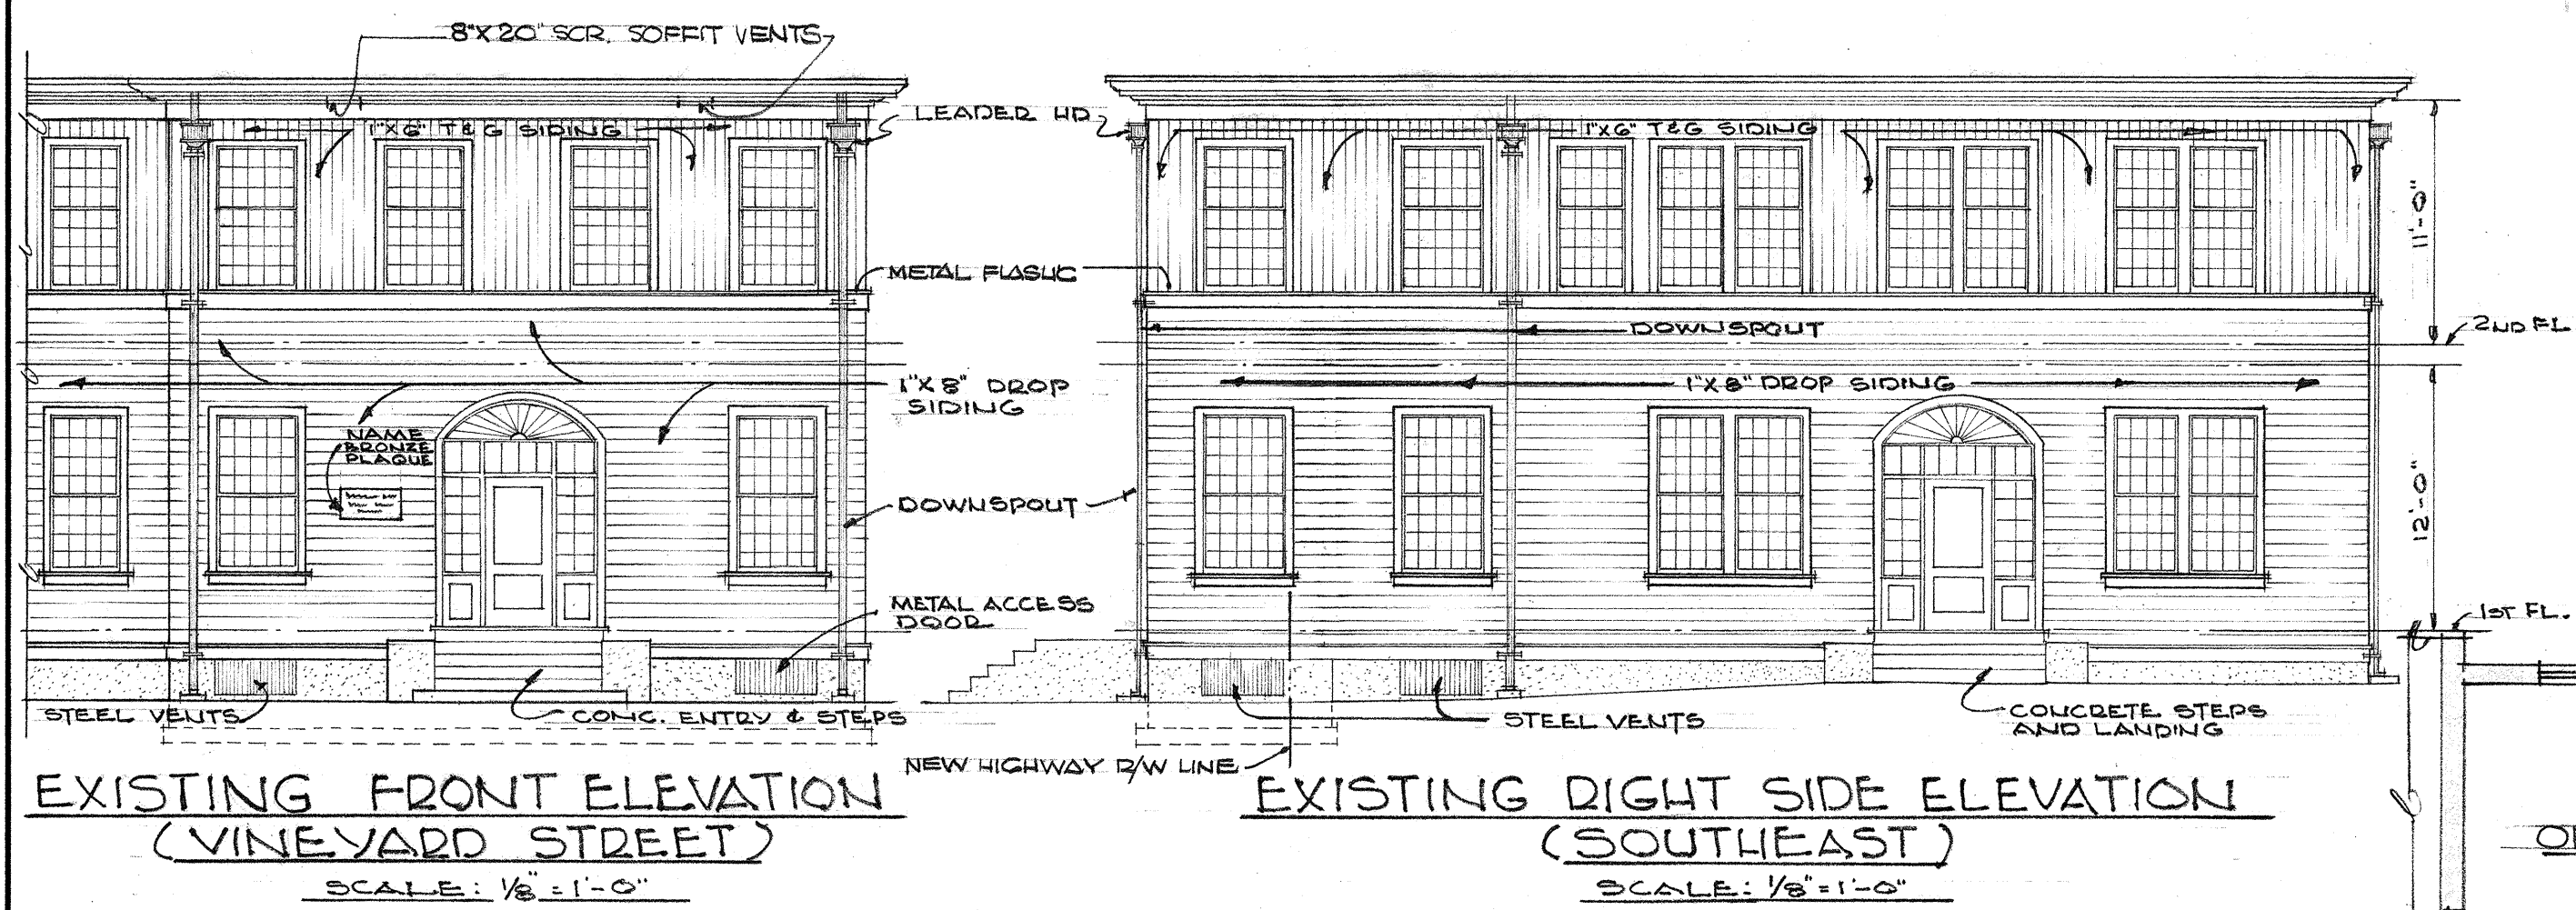


ITEM 115 - PARCEL 6

TERRITORIAL HIGHWAY DEPARTMENT
TERRITORY OF HAWAII
REHABILITATION TO
STRONG CARTER DENTAL CLINIC BUILDING
PALAMA SETTLEMENT
VINEYARD THOROUGHFARE
PALAMA STREET TO FORT STREET
PROJECT NO. F-50 (2)
SCALE: AS NOTED DATE: JULY 15 1957
TAX KEY: 1-1-45-1
SHEET NO. 2 OF 3 SHEETS
D.P.W. JOB NO. 5035


PLANS, EXTERIOR ELEVATIONS AND SECTION SHOWING EXISTING CONDITION

FED. ROAD DIST. NO.	STATE	FED. AID PROJ. NO.	FISCAL YEAR	SHEET NO.	TOTAL SHEETS

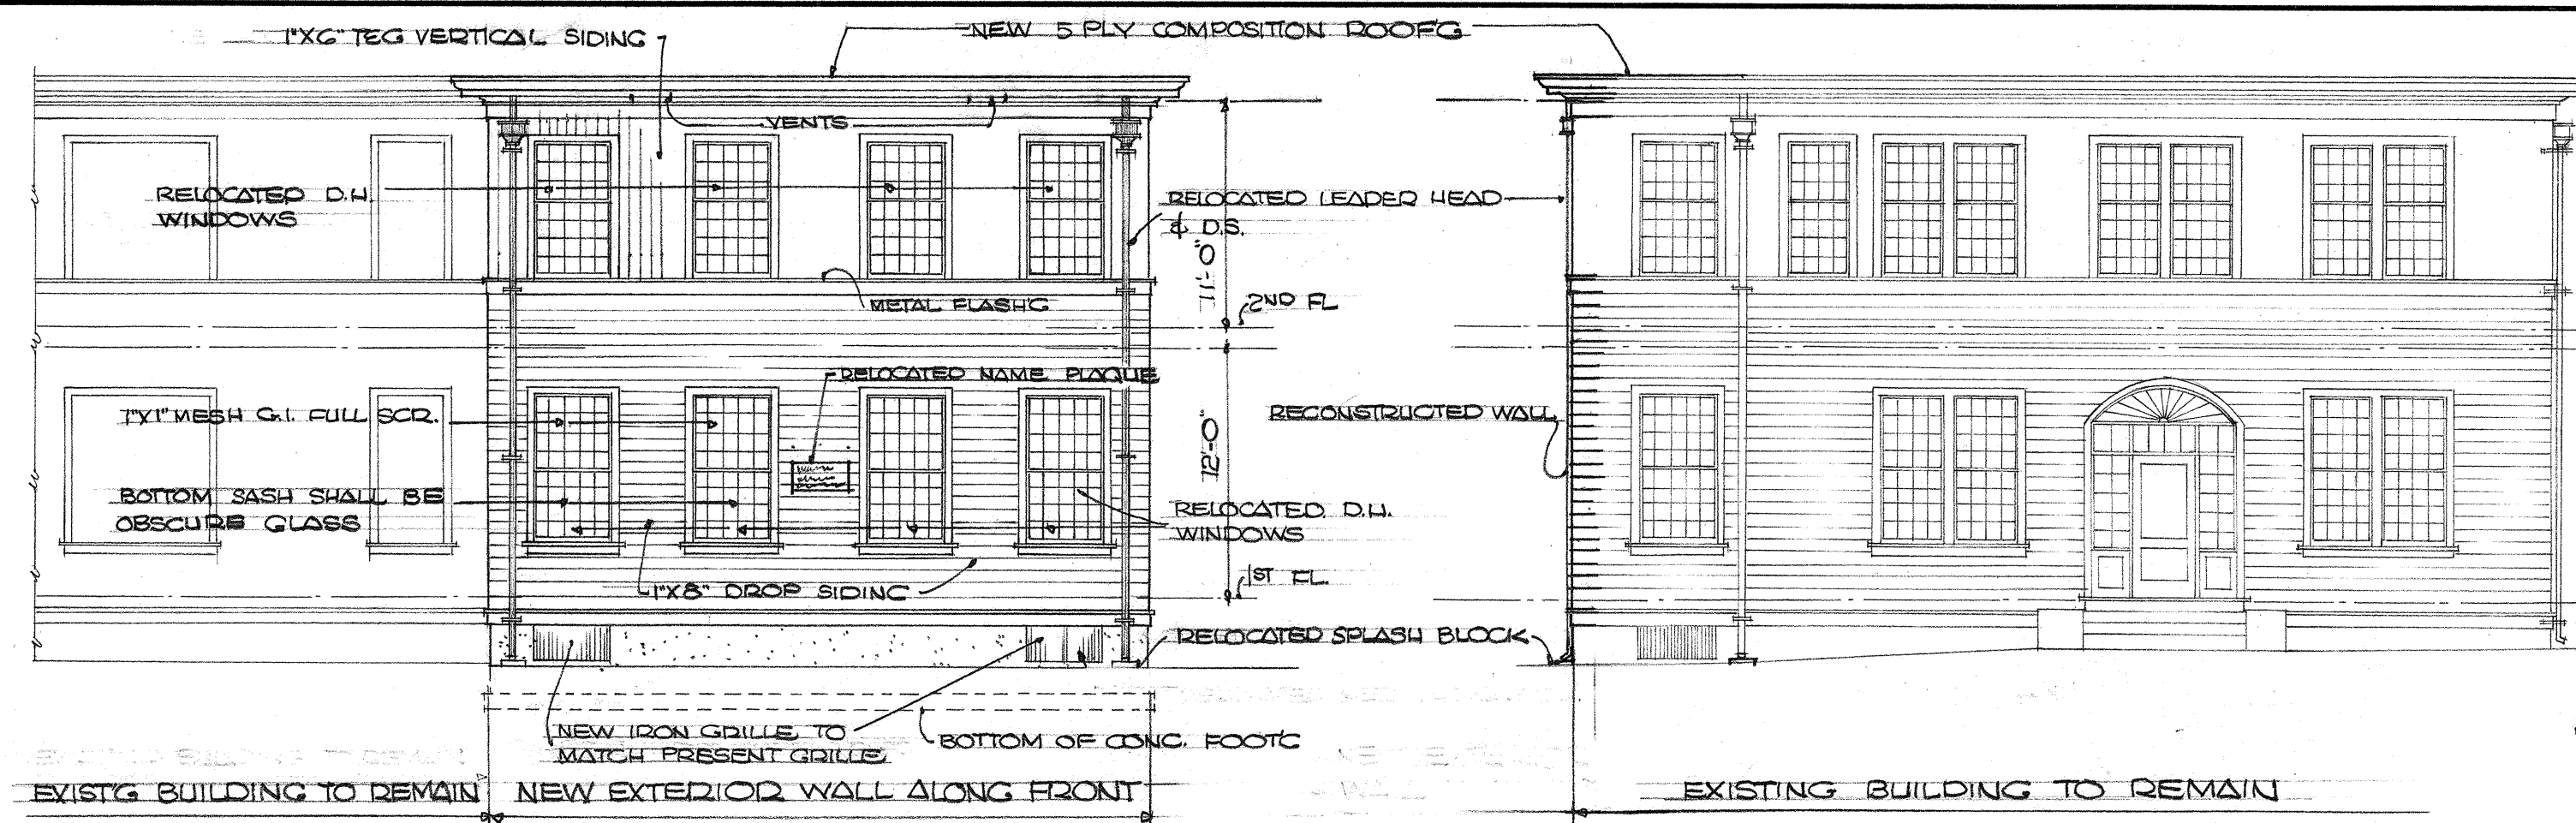


FRONT ELEVATION (VINEYARD STREET)
SCALE 1/8" = 1'-0"

RIGHT SIDE ELEVATION (SOUTH EAST)
SCALE 1/8" = 1'-0"

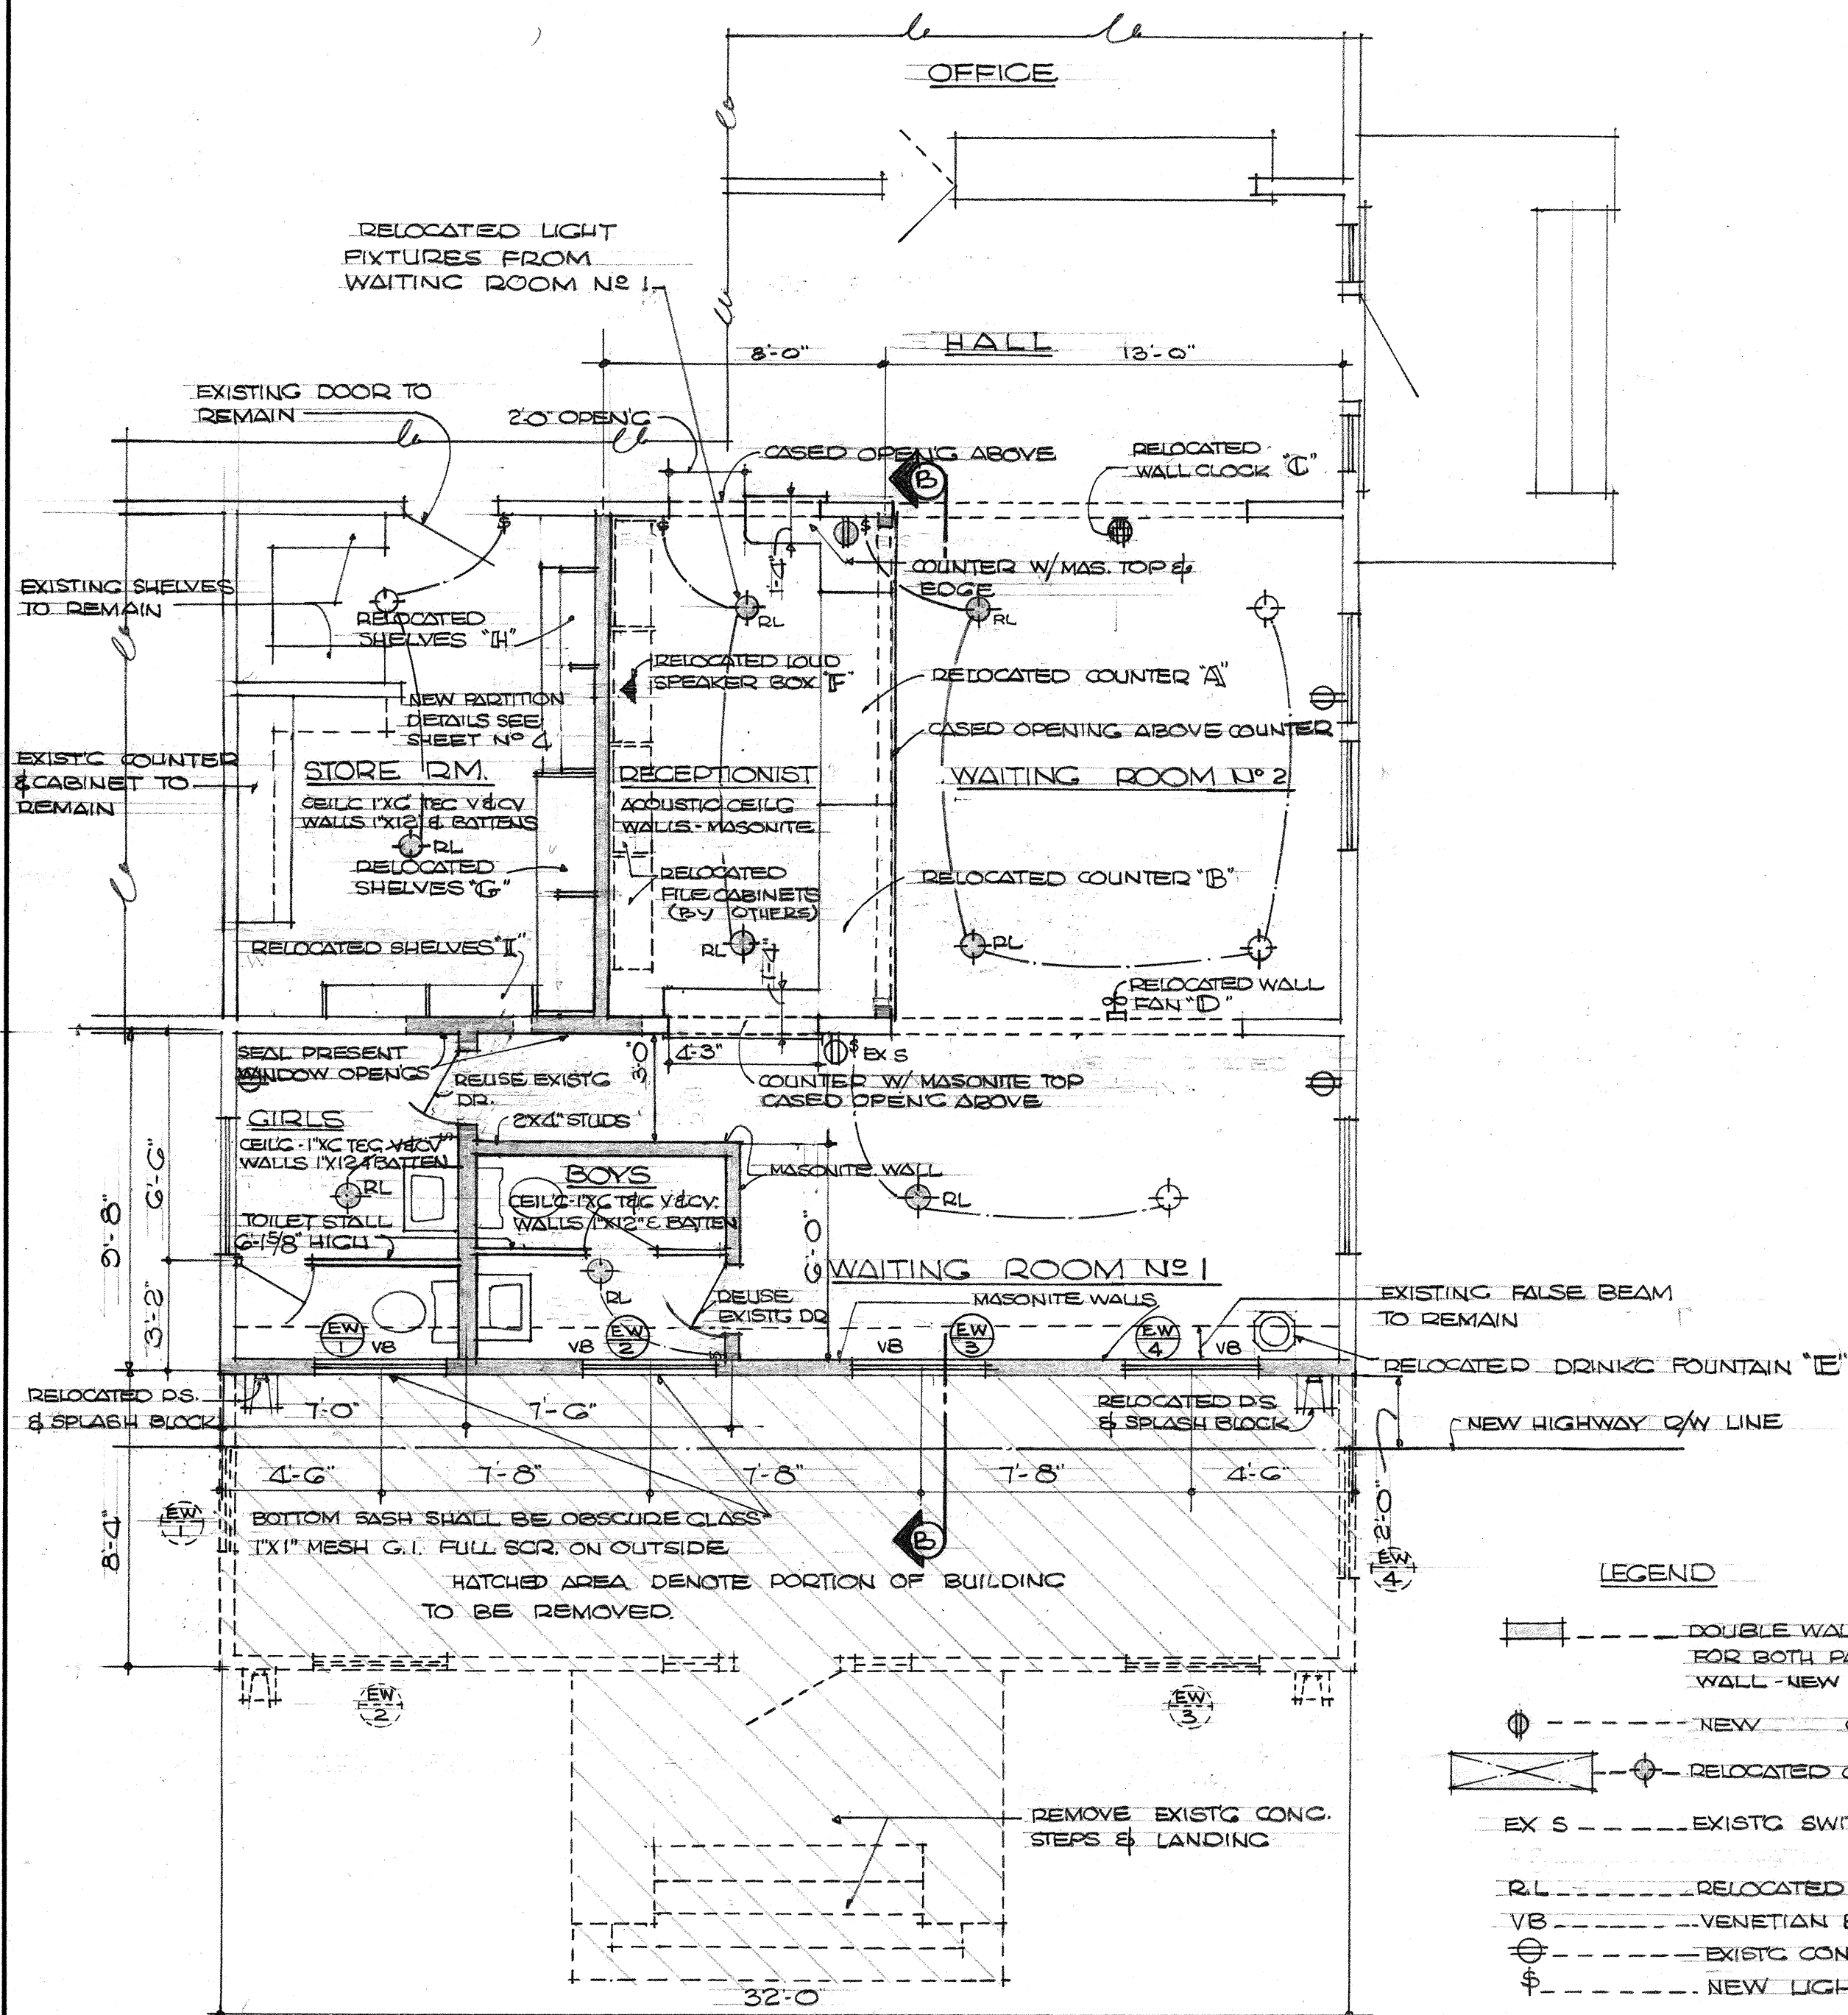


FIRST FLOOR PLAN (SHOWING NEW WORK & CHANGES)
SCALE 1/4" = 1'-0"

- LEGEND**
- DOUBLE WALL CONSTRUCTION FOR BOTH PARTITION & EXTERIOR WALL - NEW WORK
 - NEW CONVENIENCE OUTLETS
 - RELOCATED CEILING LIGHTS
 - EX S - EXISTING SWITCH TO REMAIN
 - RL - RELOCATED LIGHT
 - VB - VENETIAN BLIND
 - EX - EXISTING CONVENIENCE OUTLET TO REMAIN
 - S - NEW LIGHT SWITCH

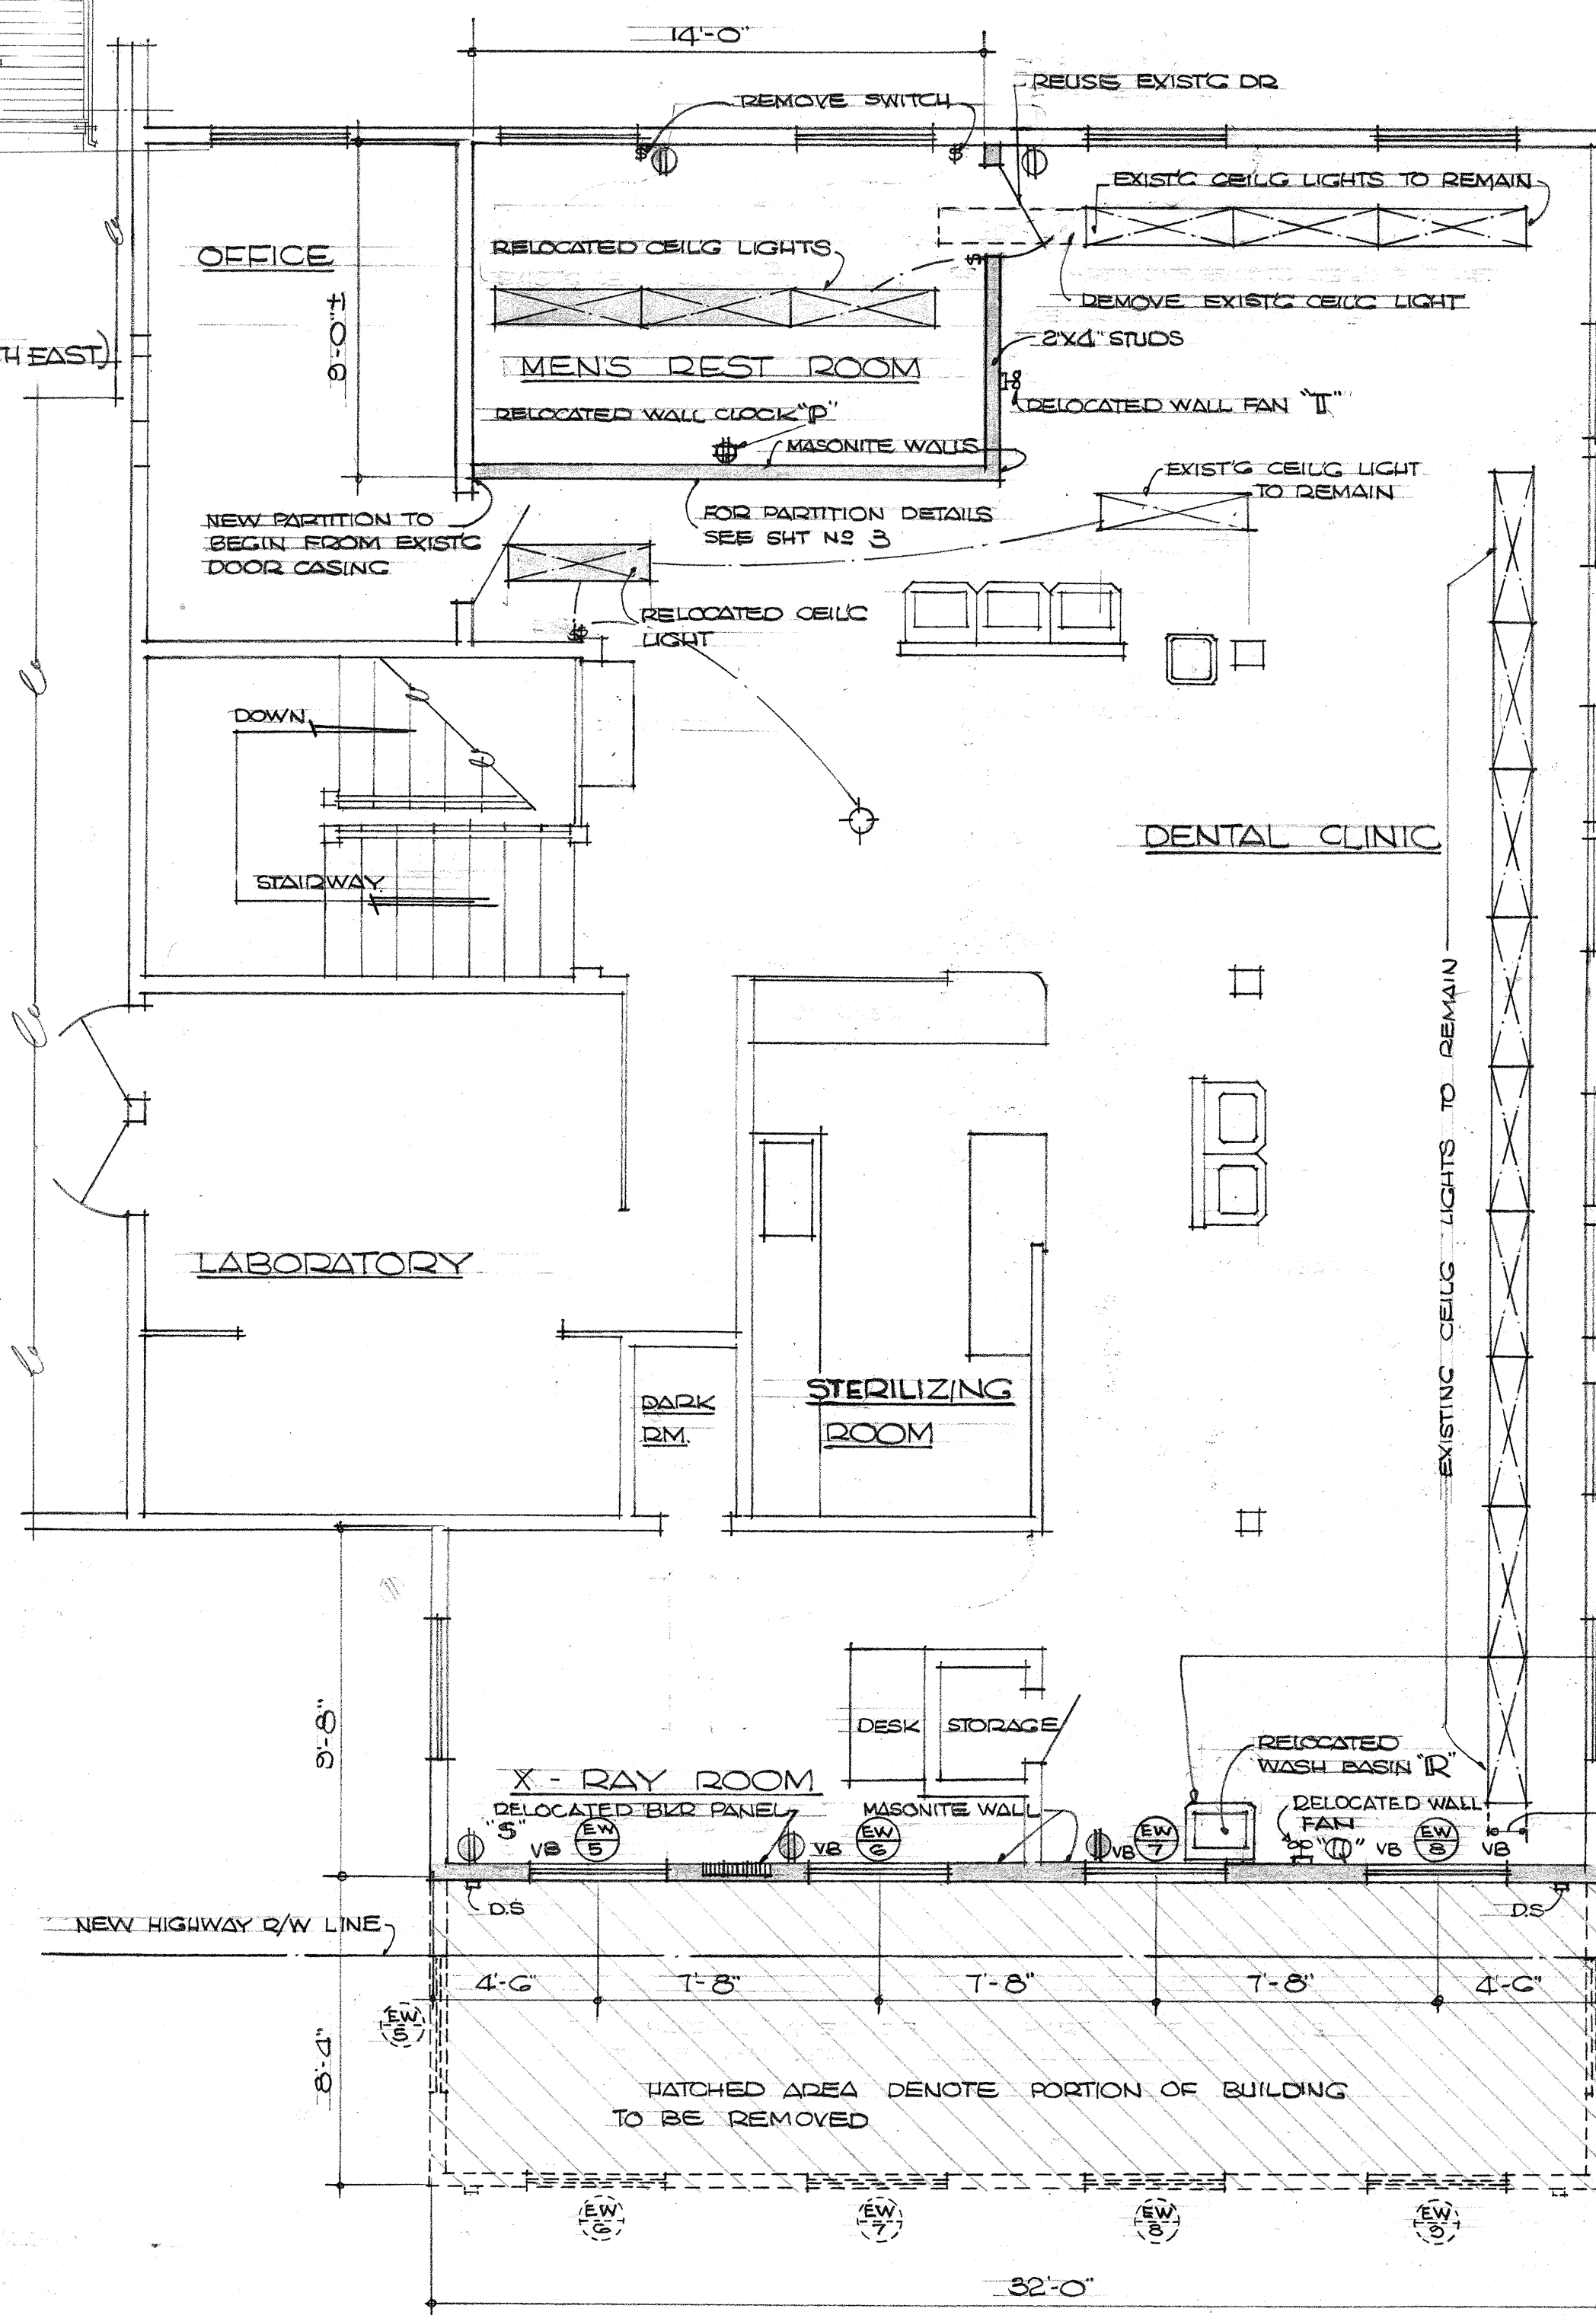

SECOND FLOOR PLAN (SHOWING NEW WORK & CHANGES)
SCALE 1/4" = 1'-0"












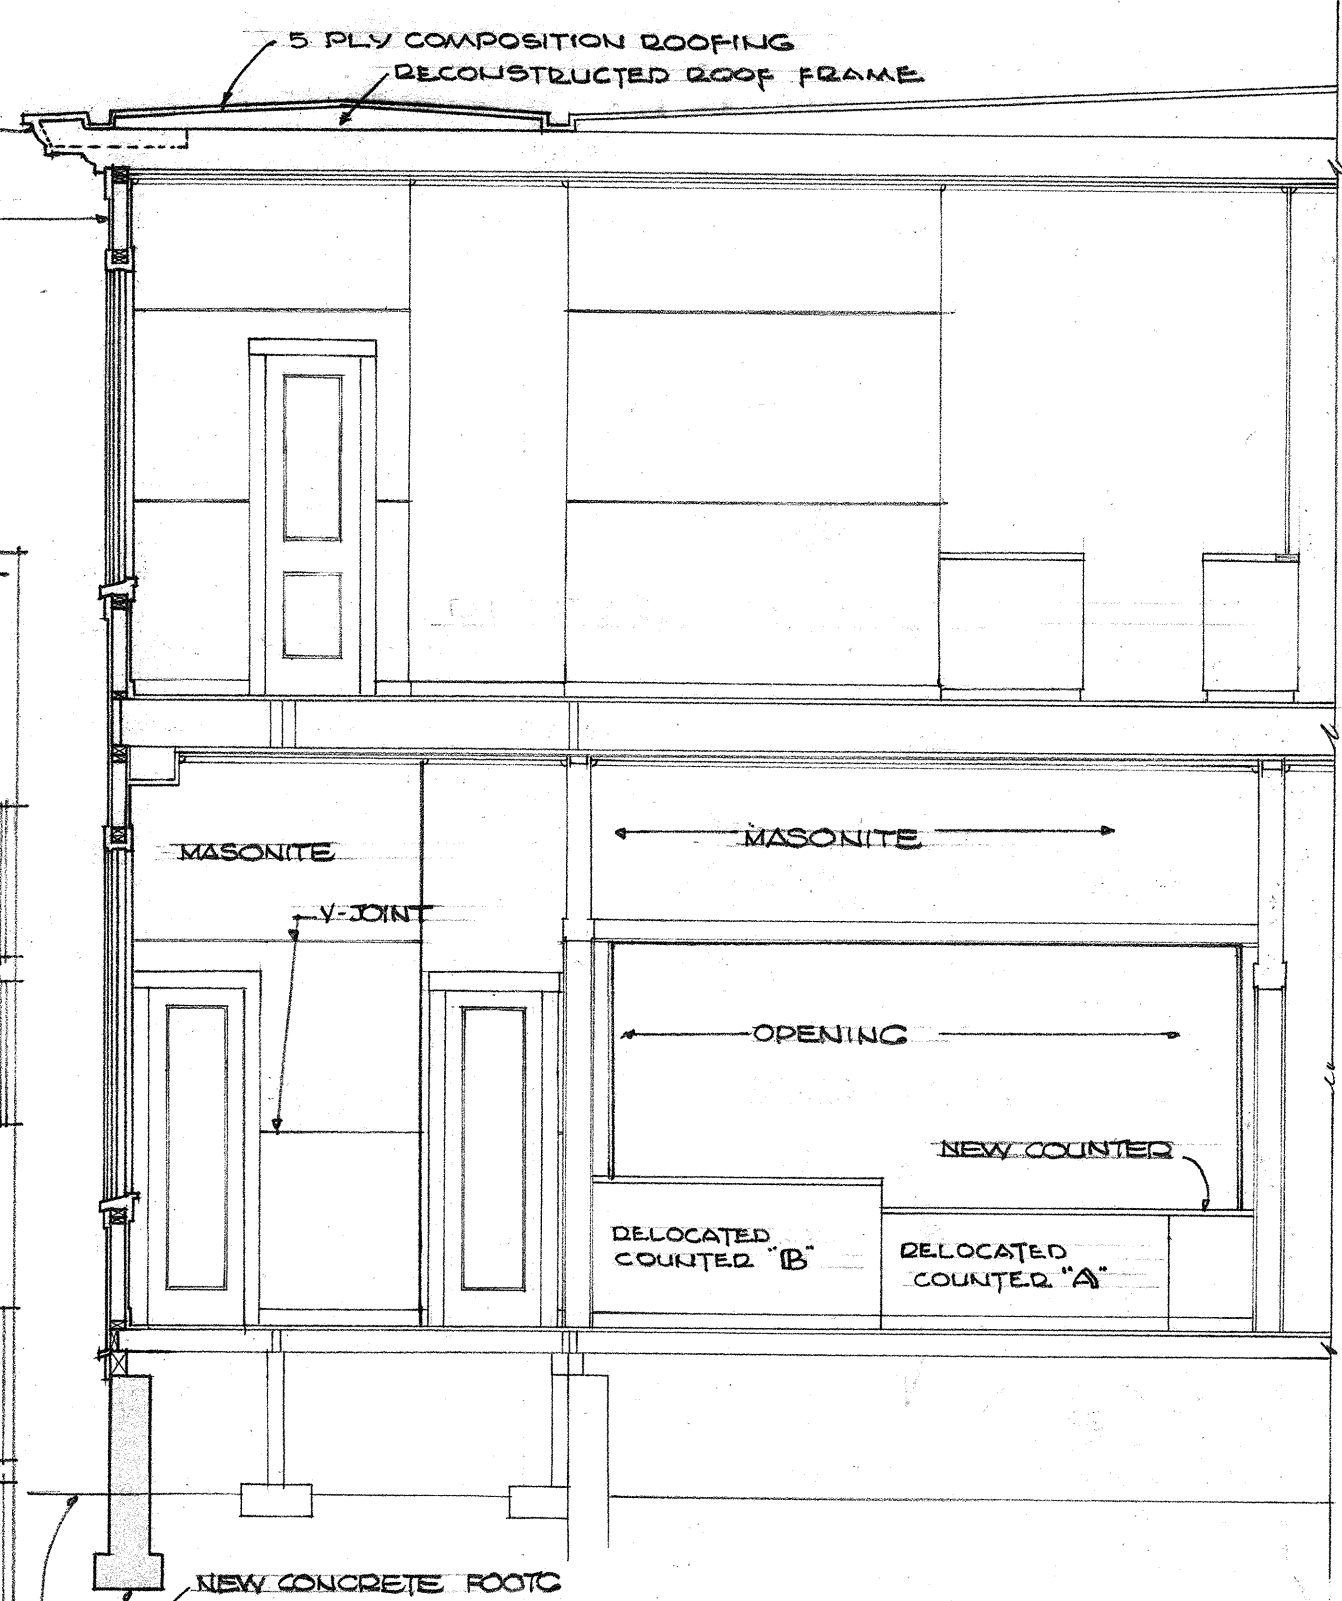


SECTION B-B
SCALE 1/4" = 1'-0"

ITEM 115 PARCEL 6

TERRITORIAL HIGHWAY DEPARTMENT
TERRITORY OF HAWAII
REHABILITATION TO
STRONG CARTER DENTAL CLINIC BUILDING
PALAMA SETTLEMENT
VINEYARD THOROUGHFARE
PALAMA STREET TO FORT STREET
PROJECT NO. F-59 (2)
SCALE AS NOTED DATE: JULY 15, 1957
TAX KEY 1-7-45-1
SHEET No. 3 OF 3 SHEETS
D.P.W. JOB NO. 5935

DATE: _____
SURVEY PLOTTED BY: _____
DESIGNED BY: _____
DRAWN BY: _____
CHECKED BY: _____
NOTE BOOK NO. _____

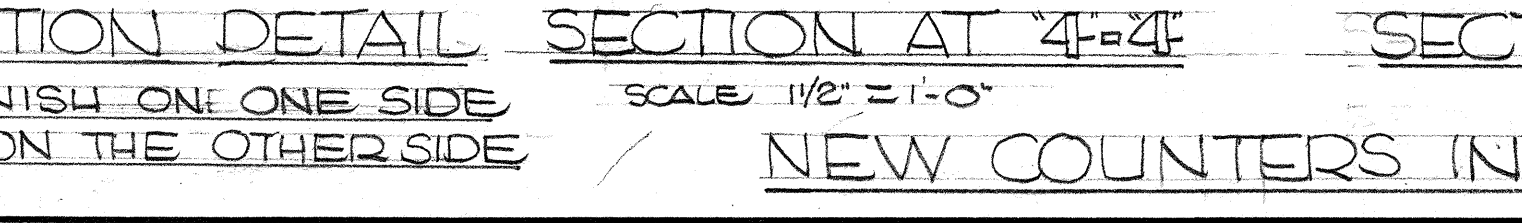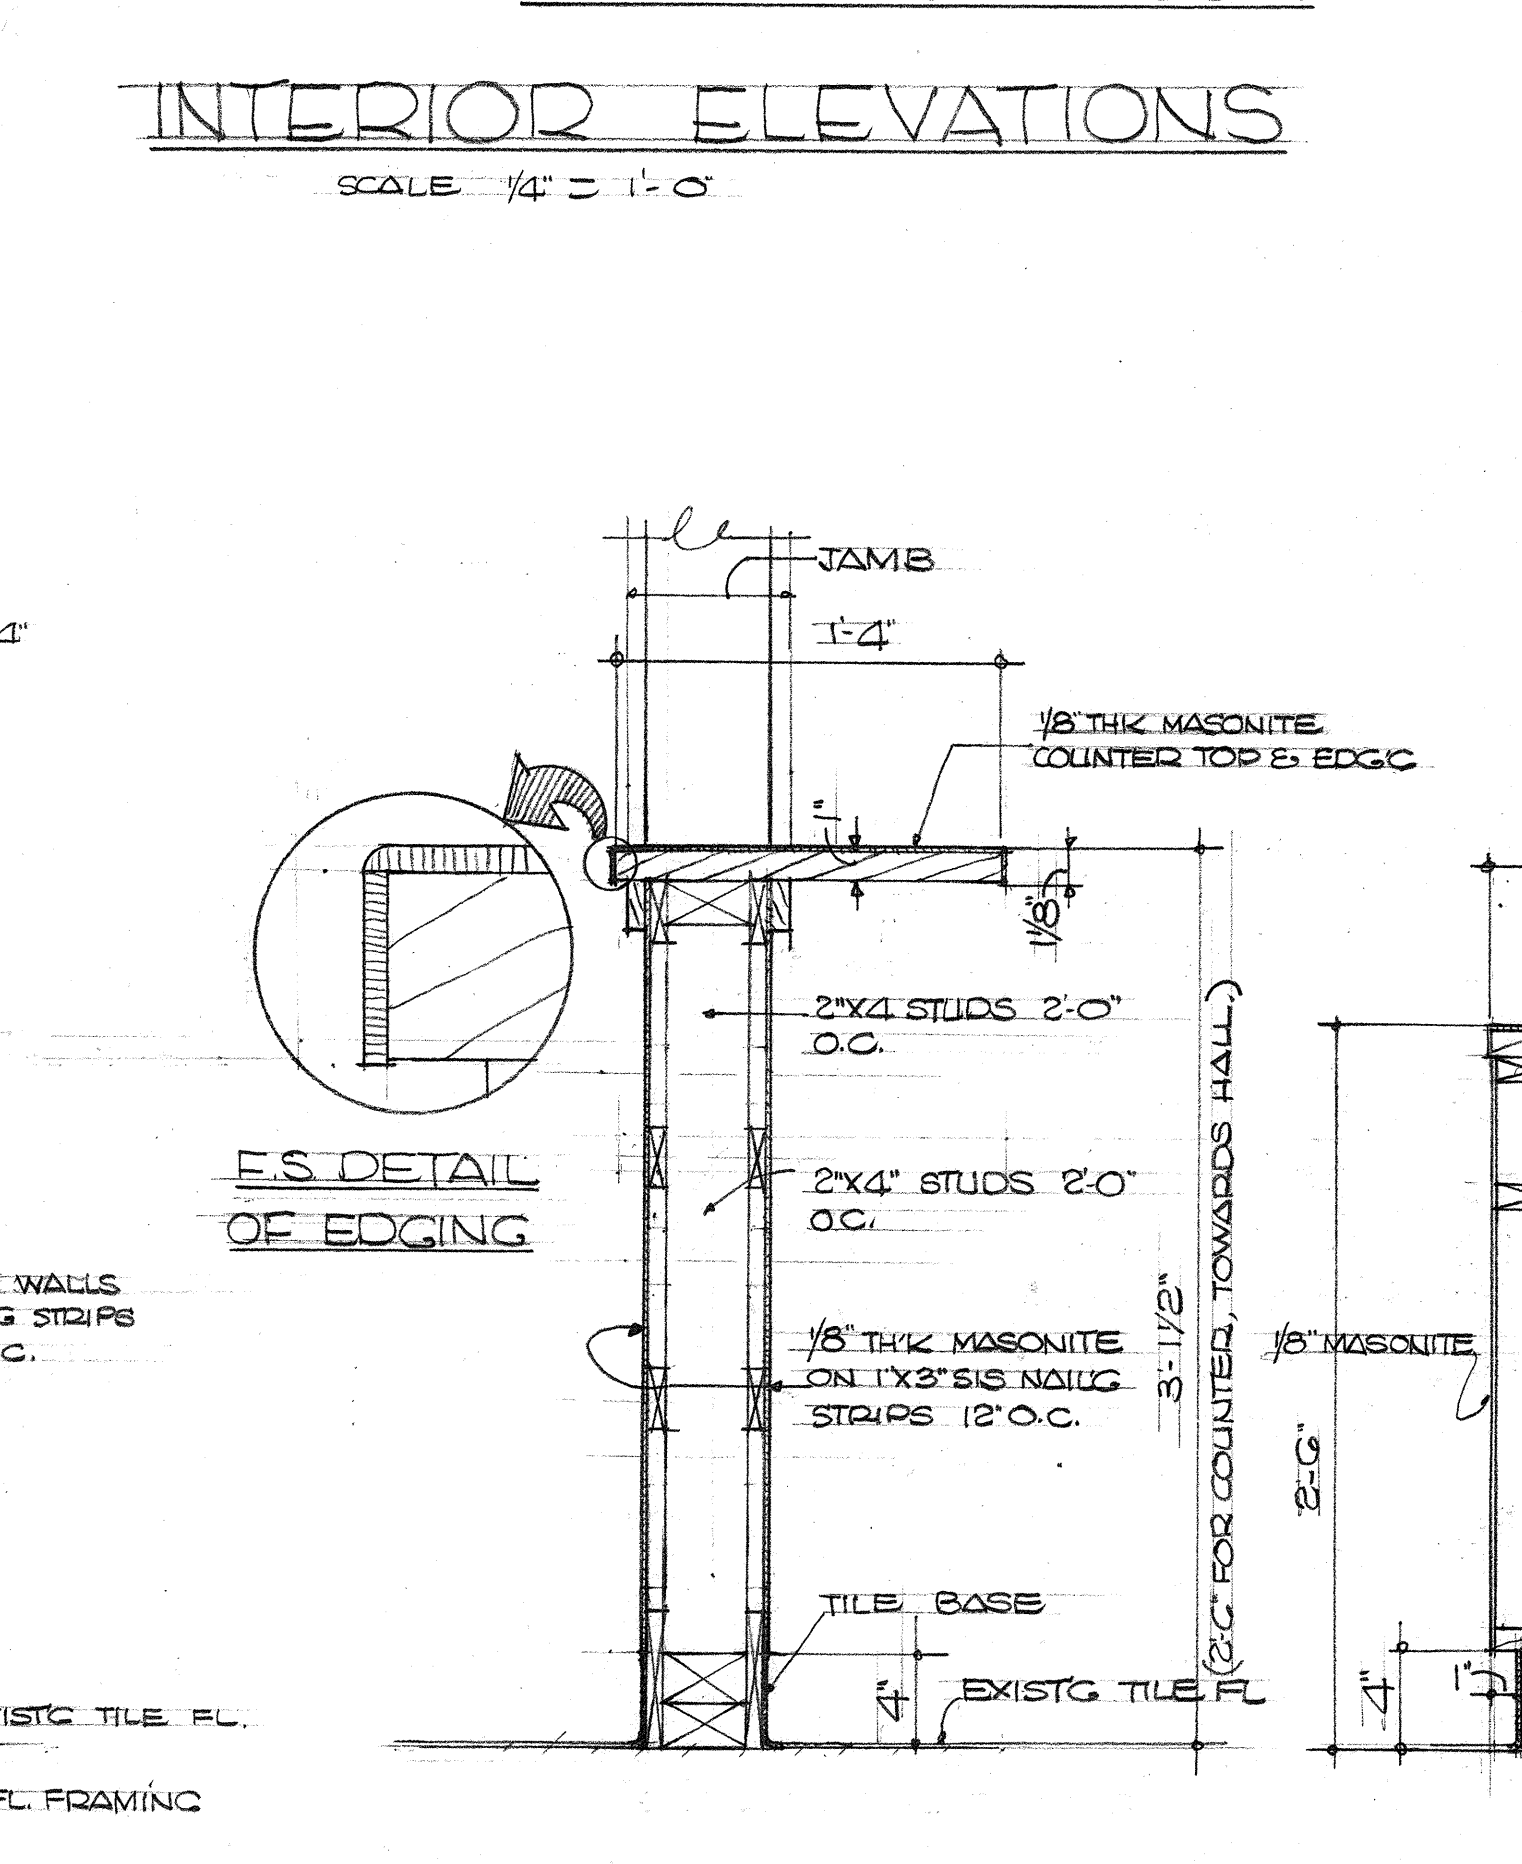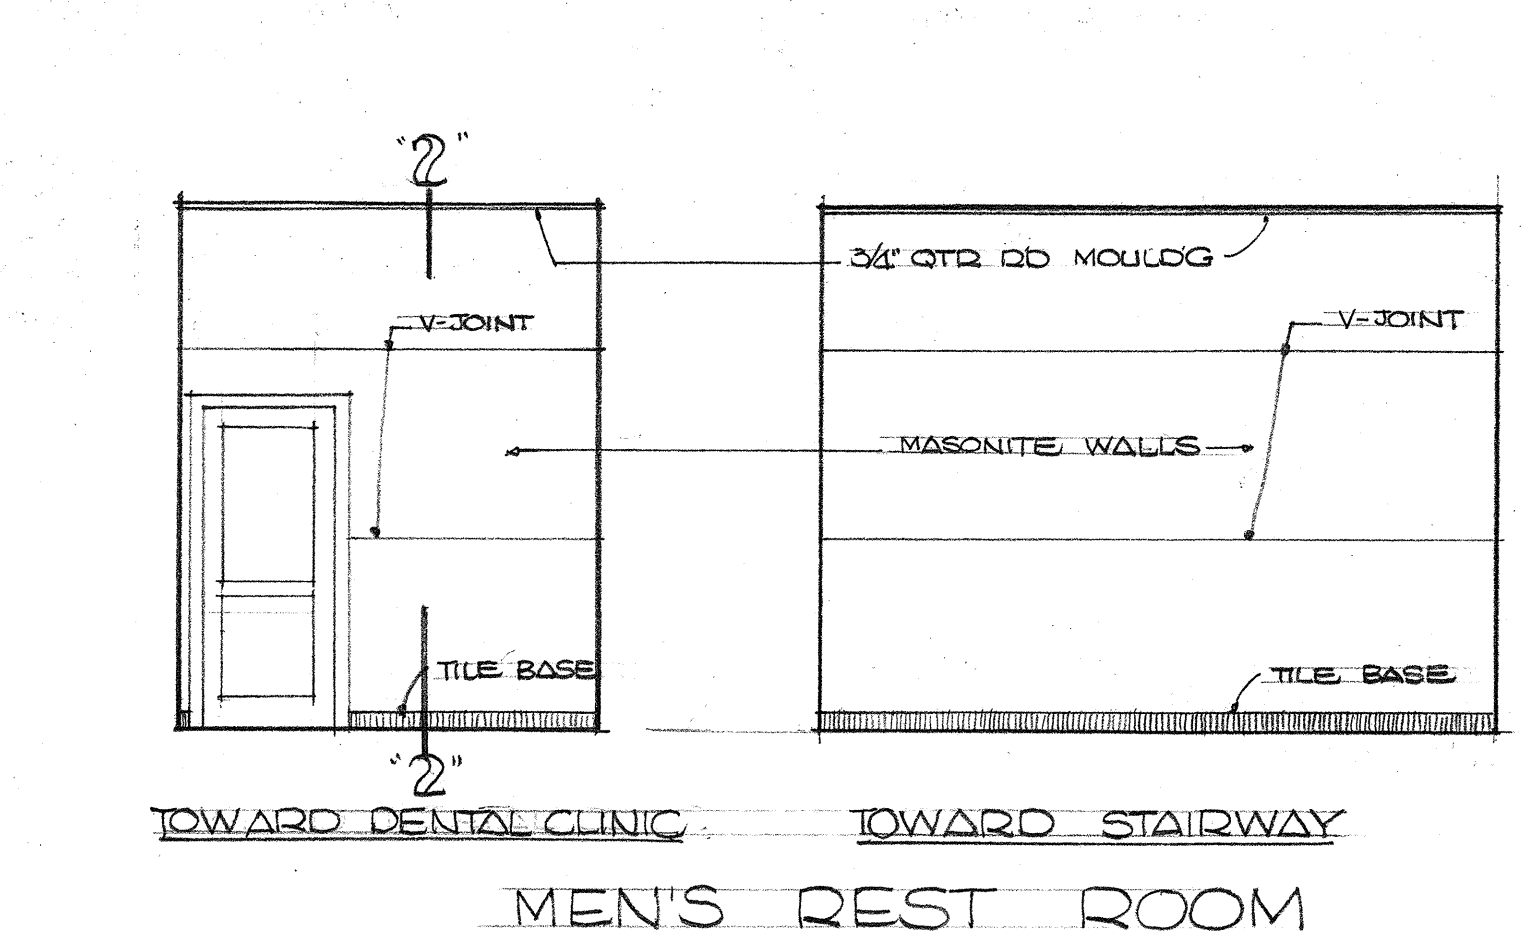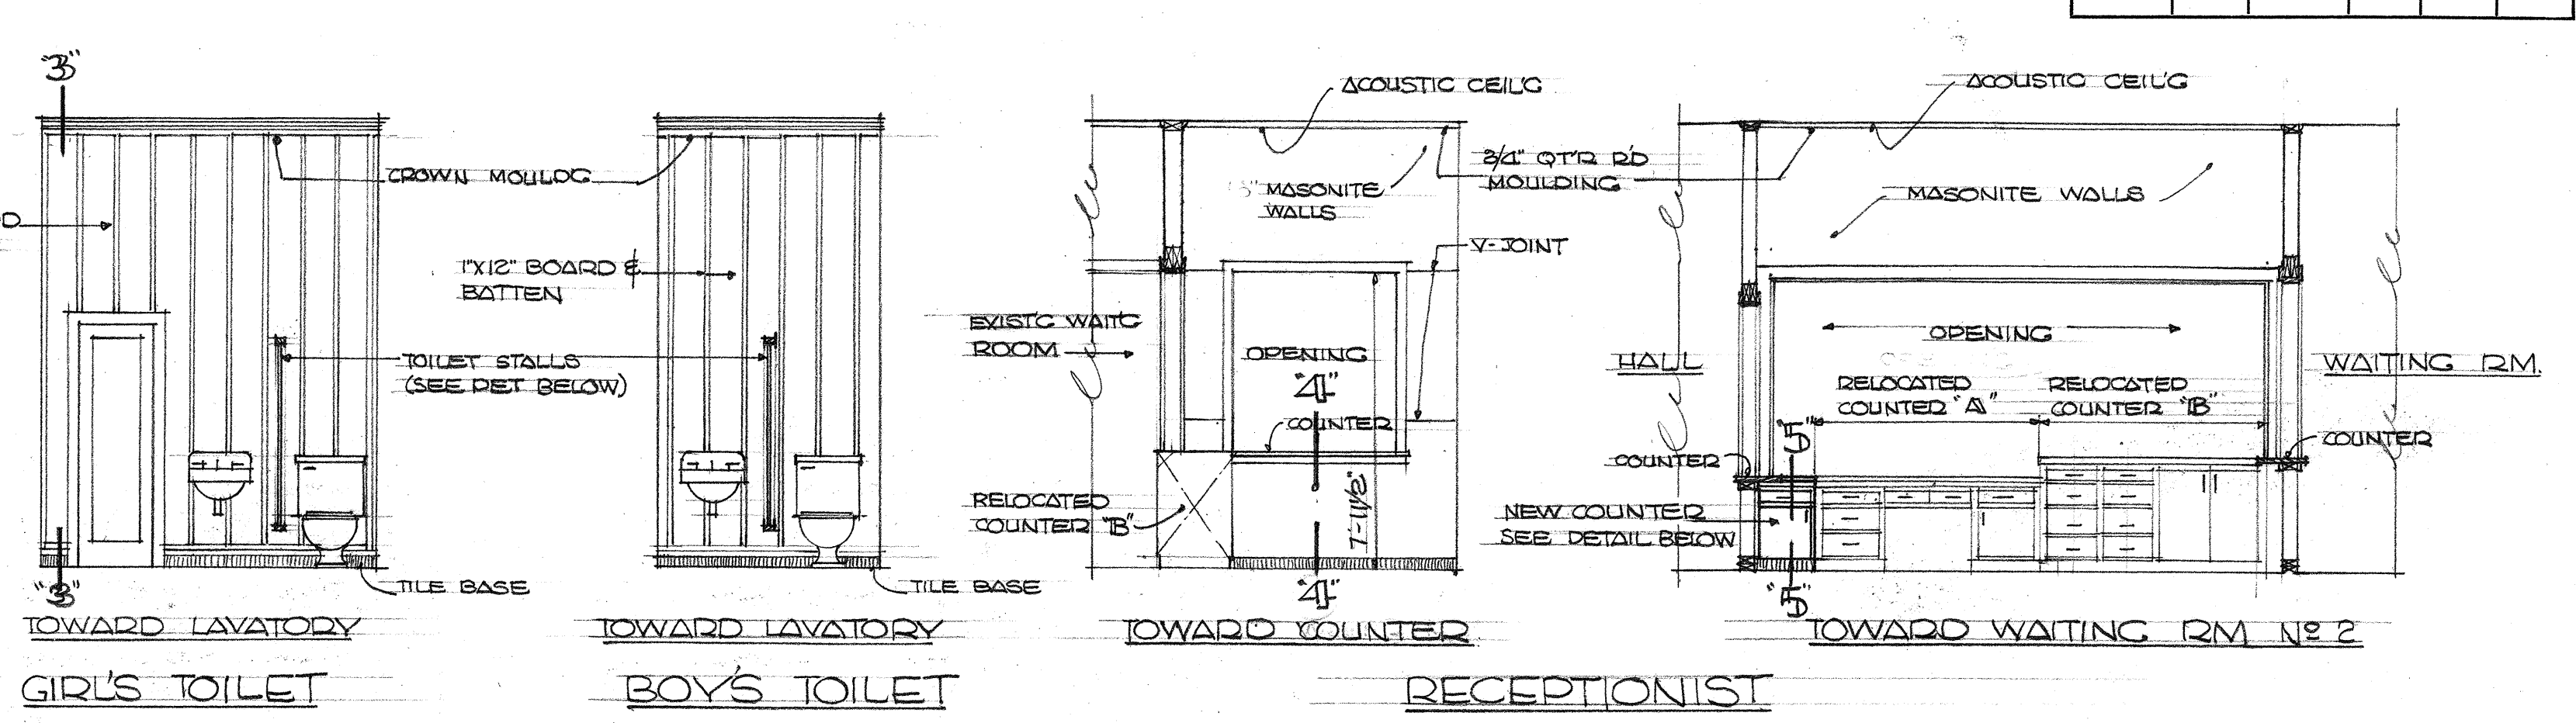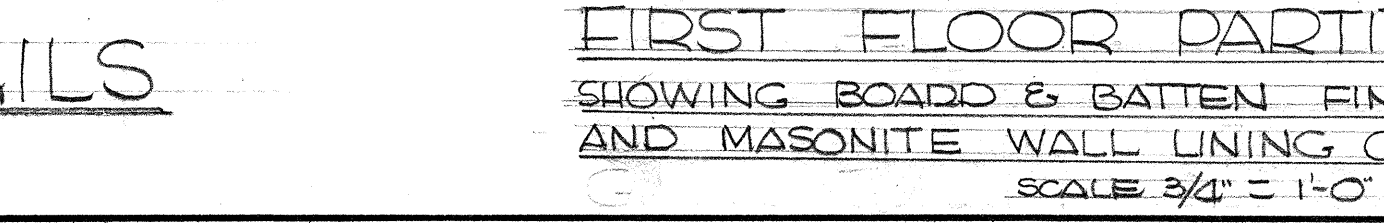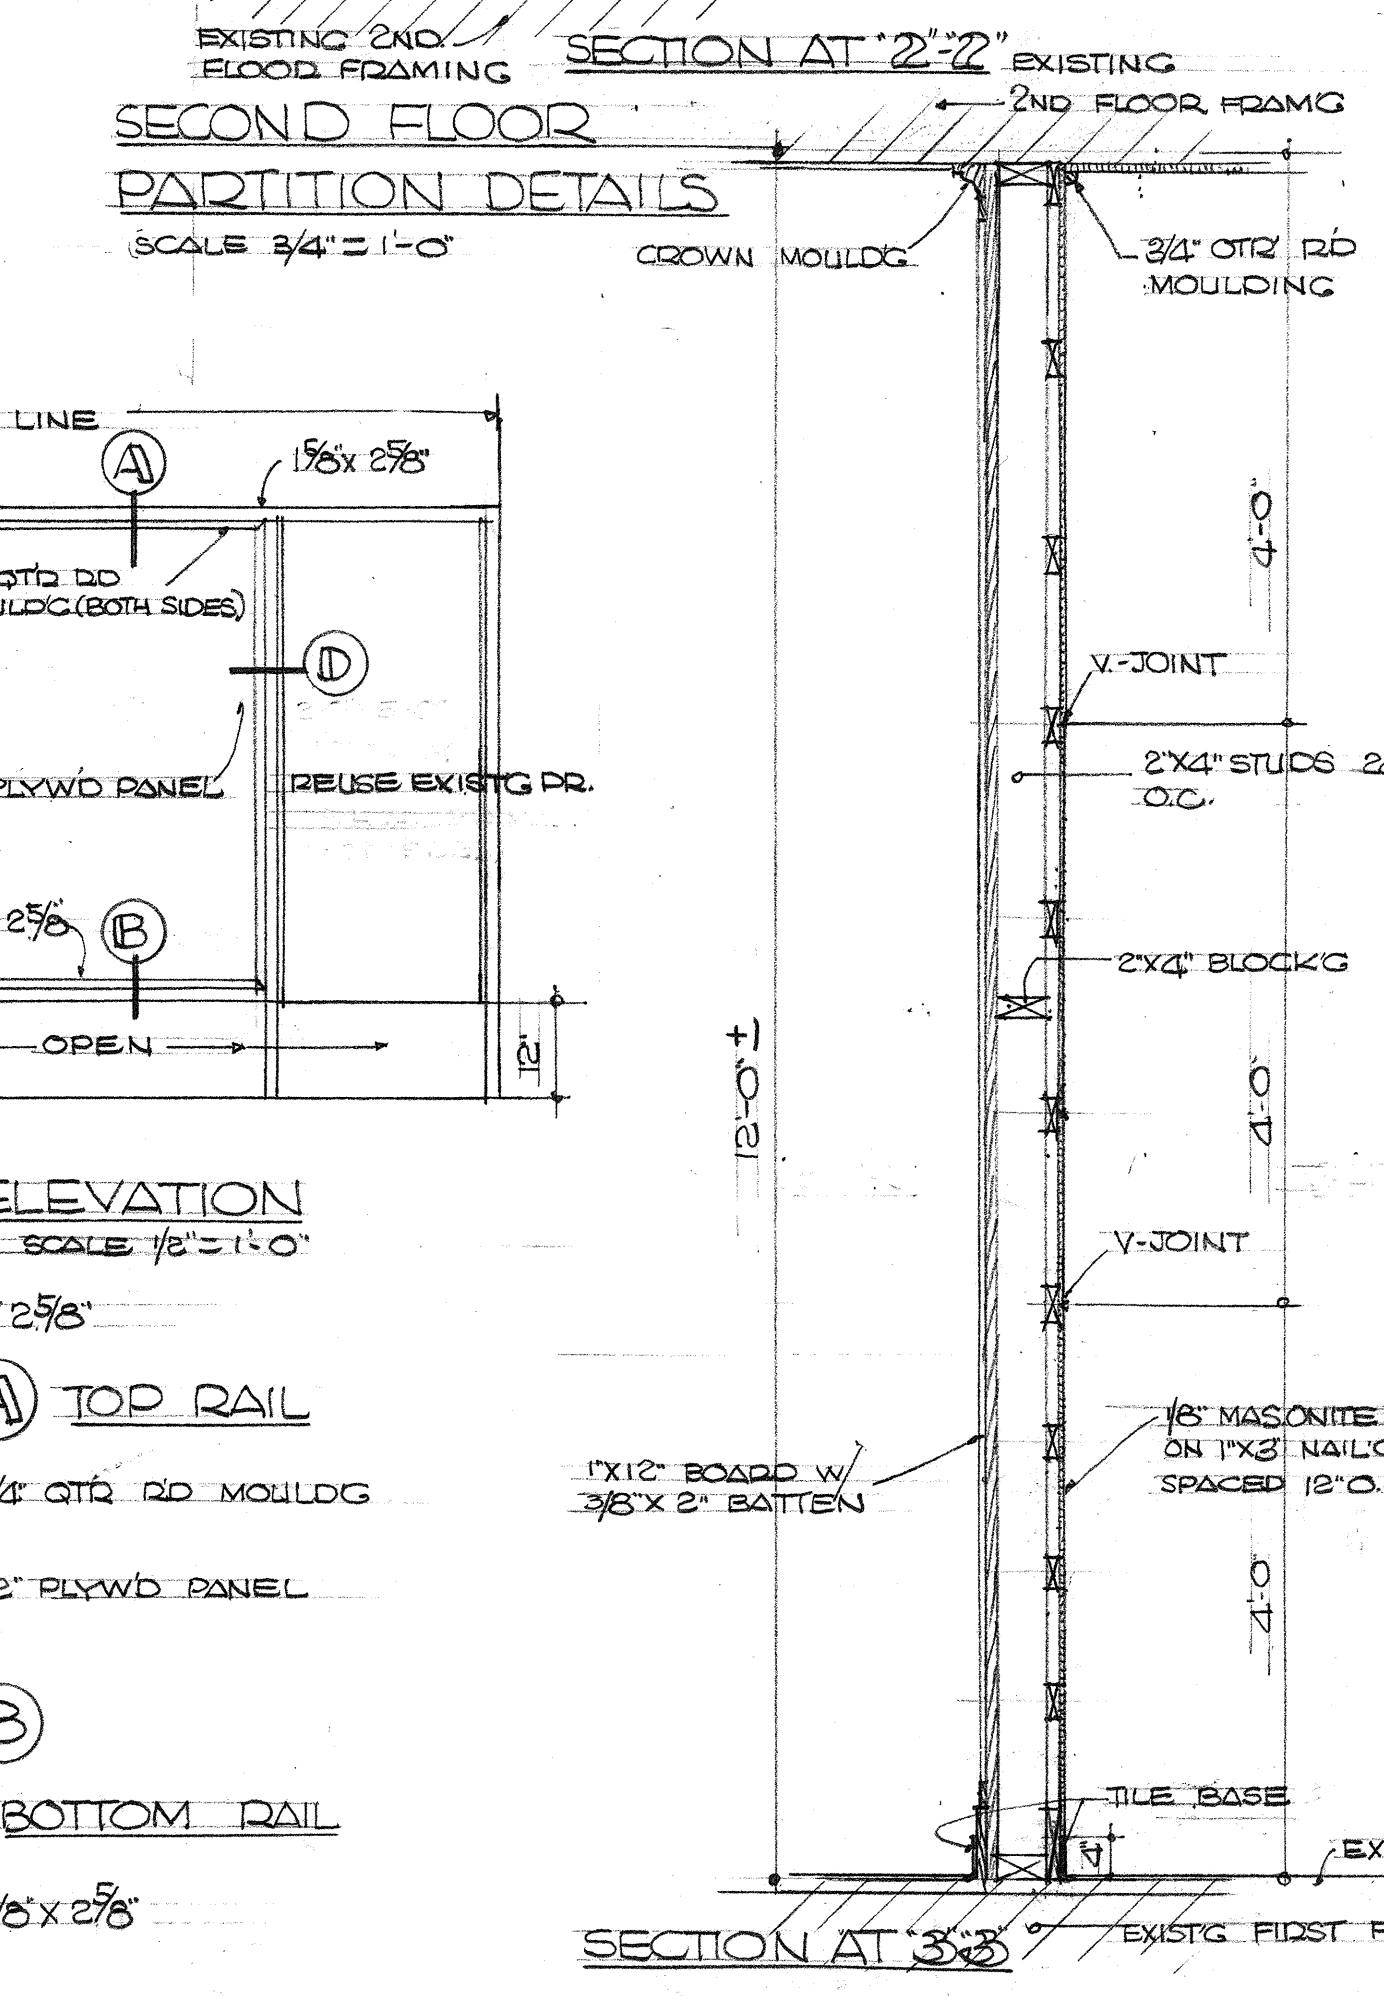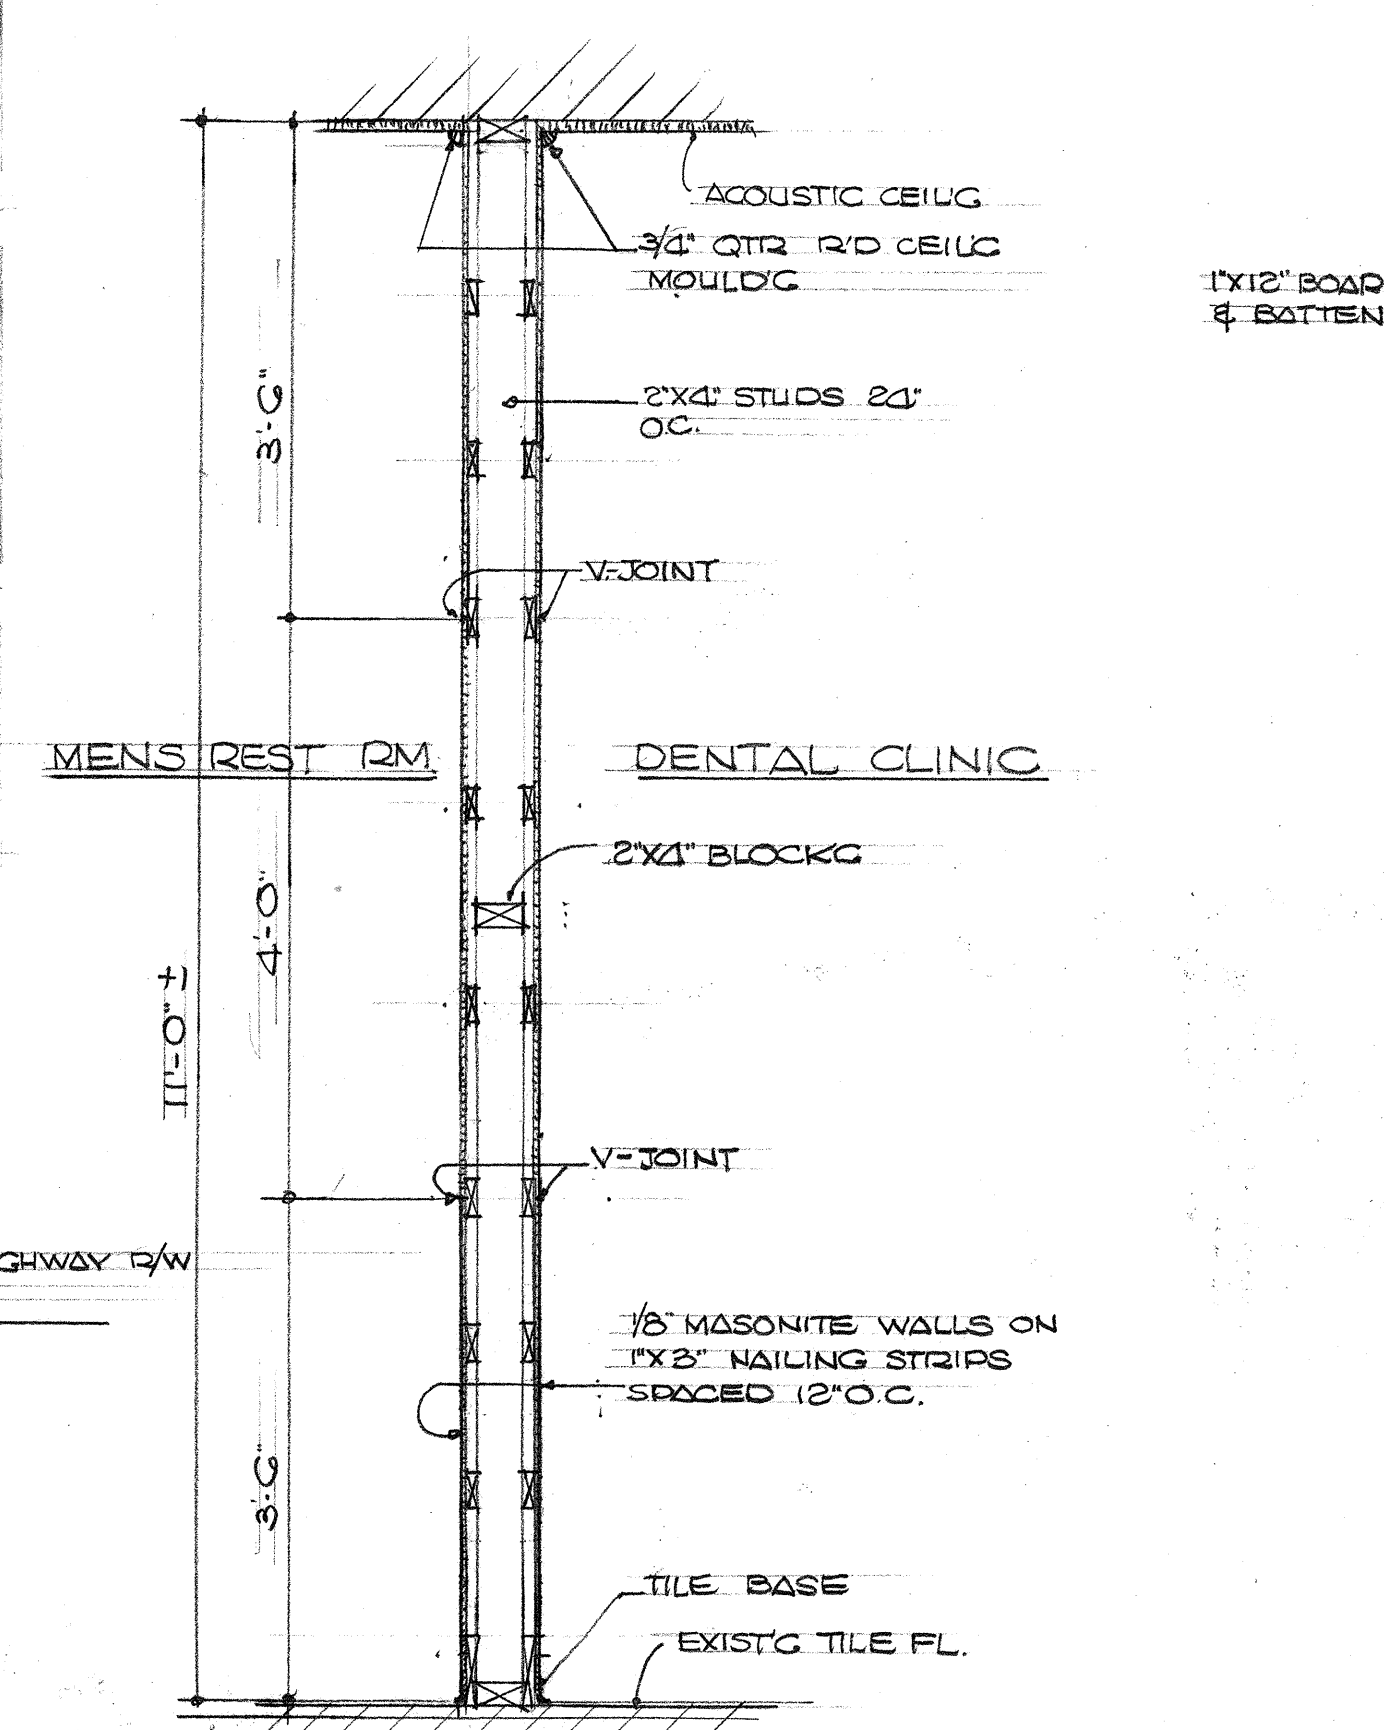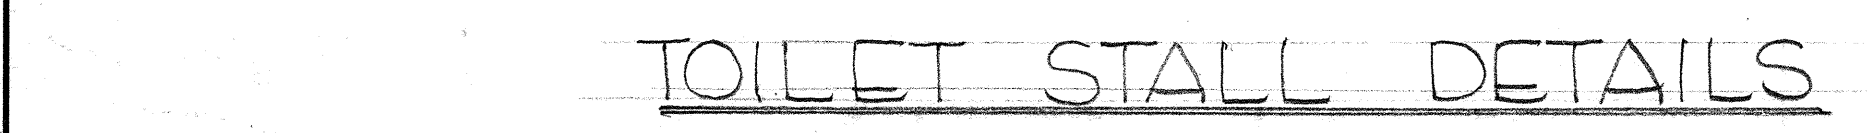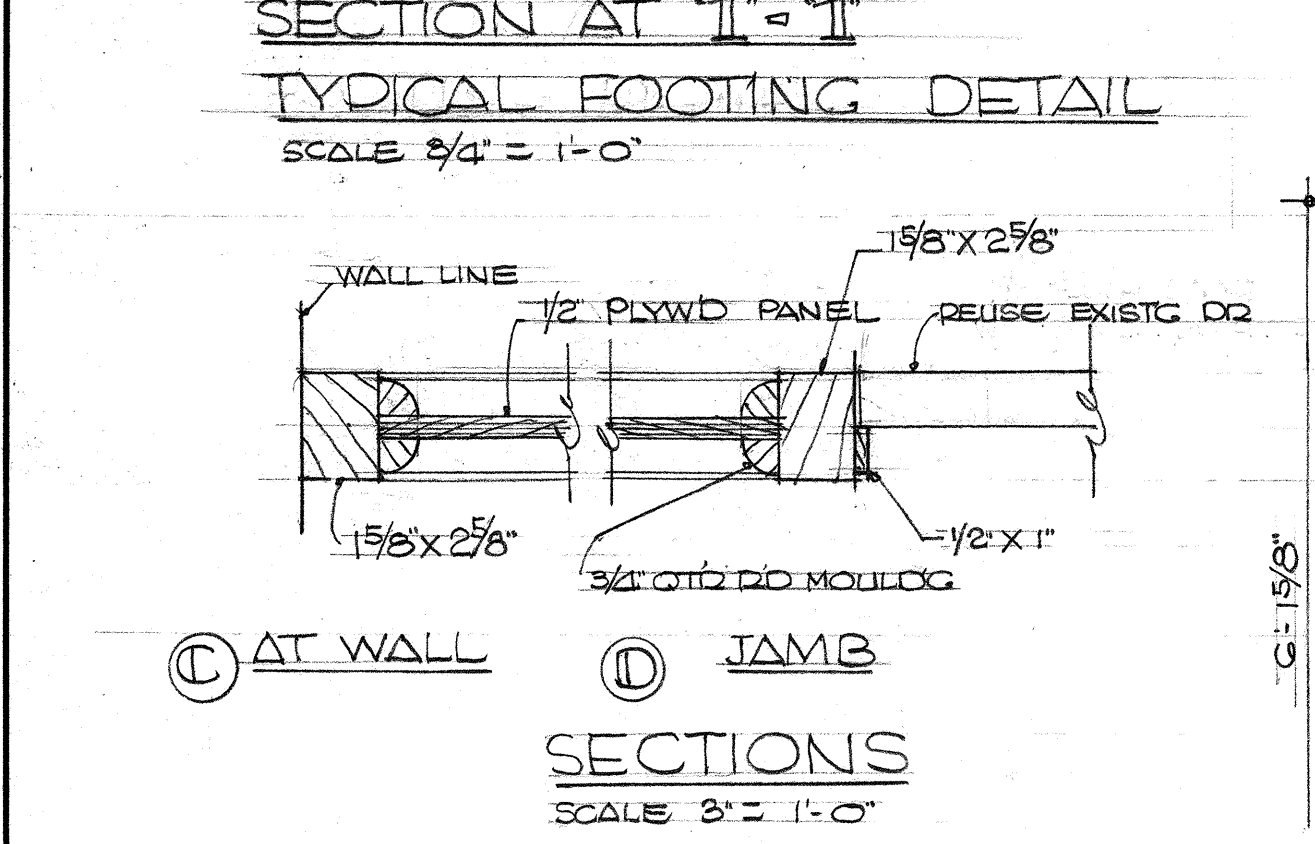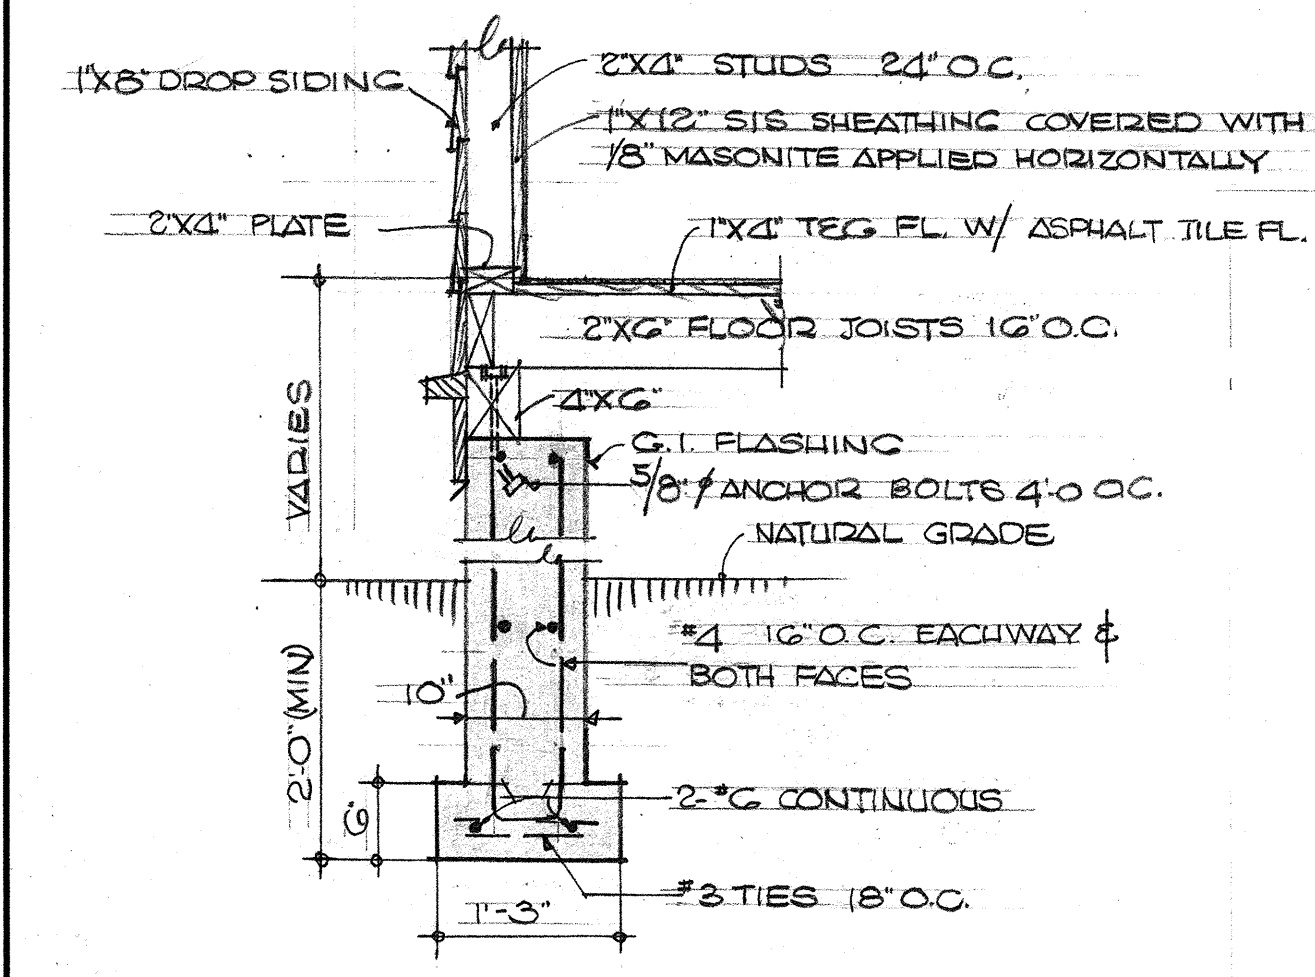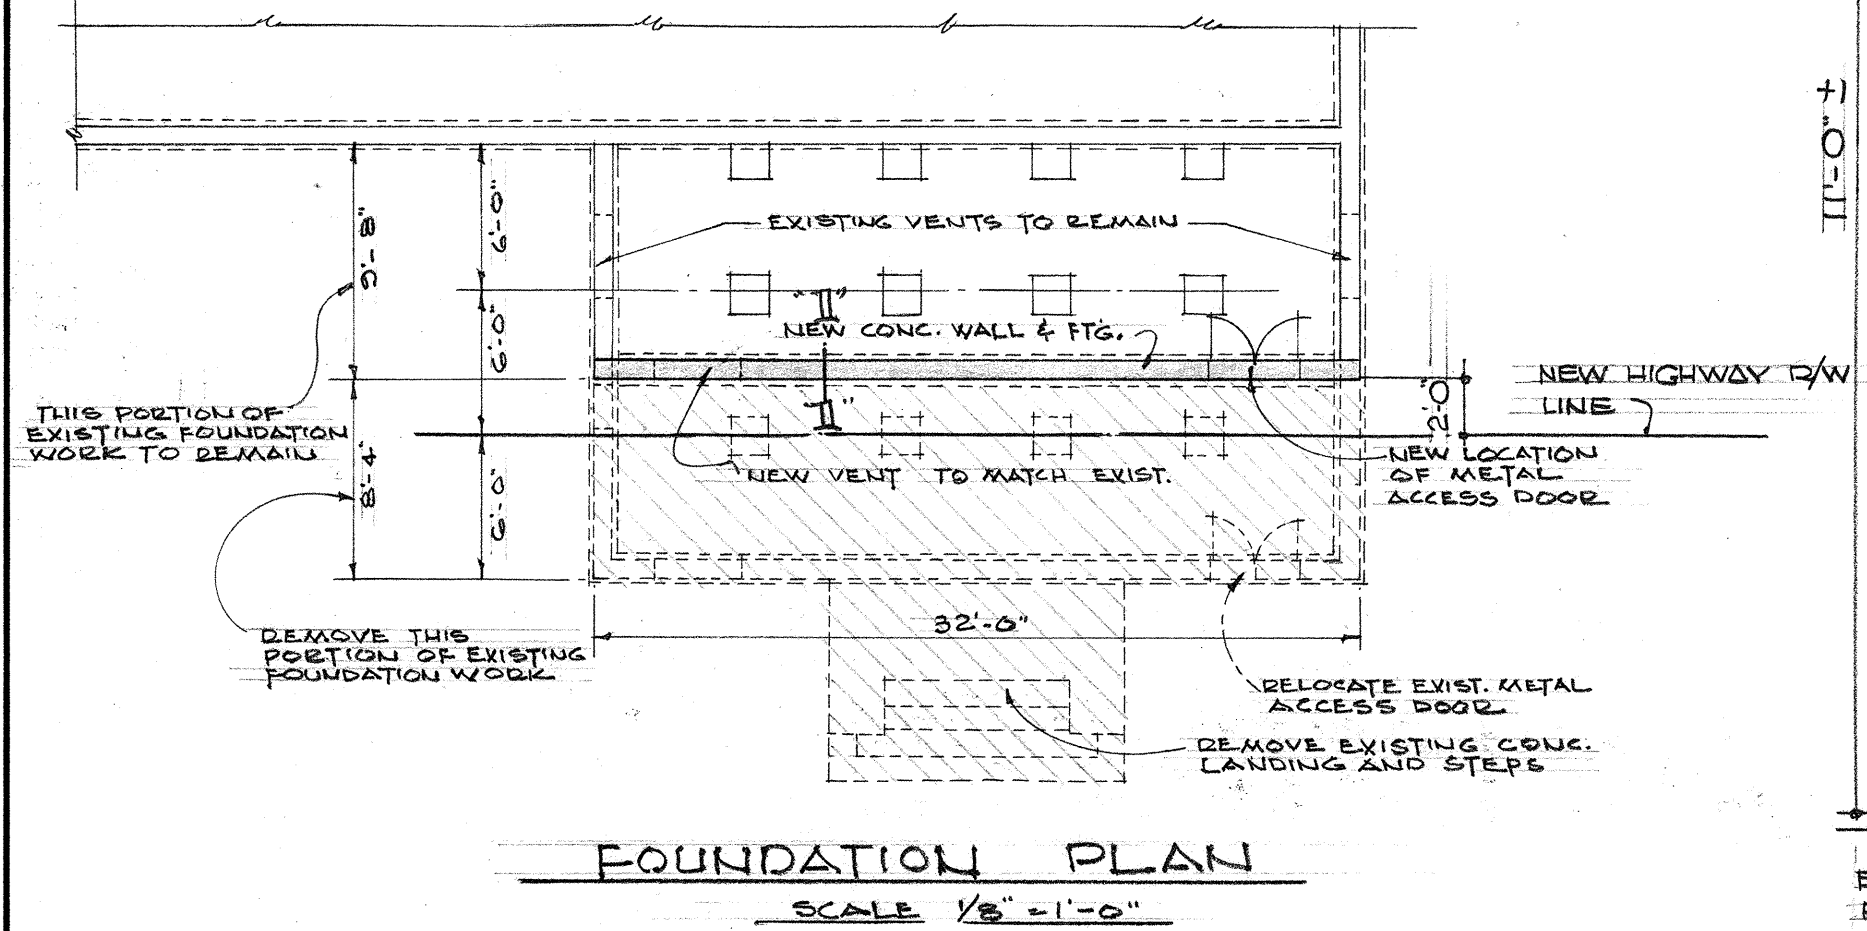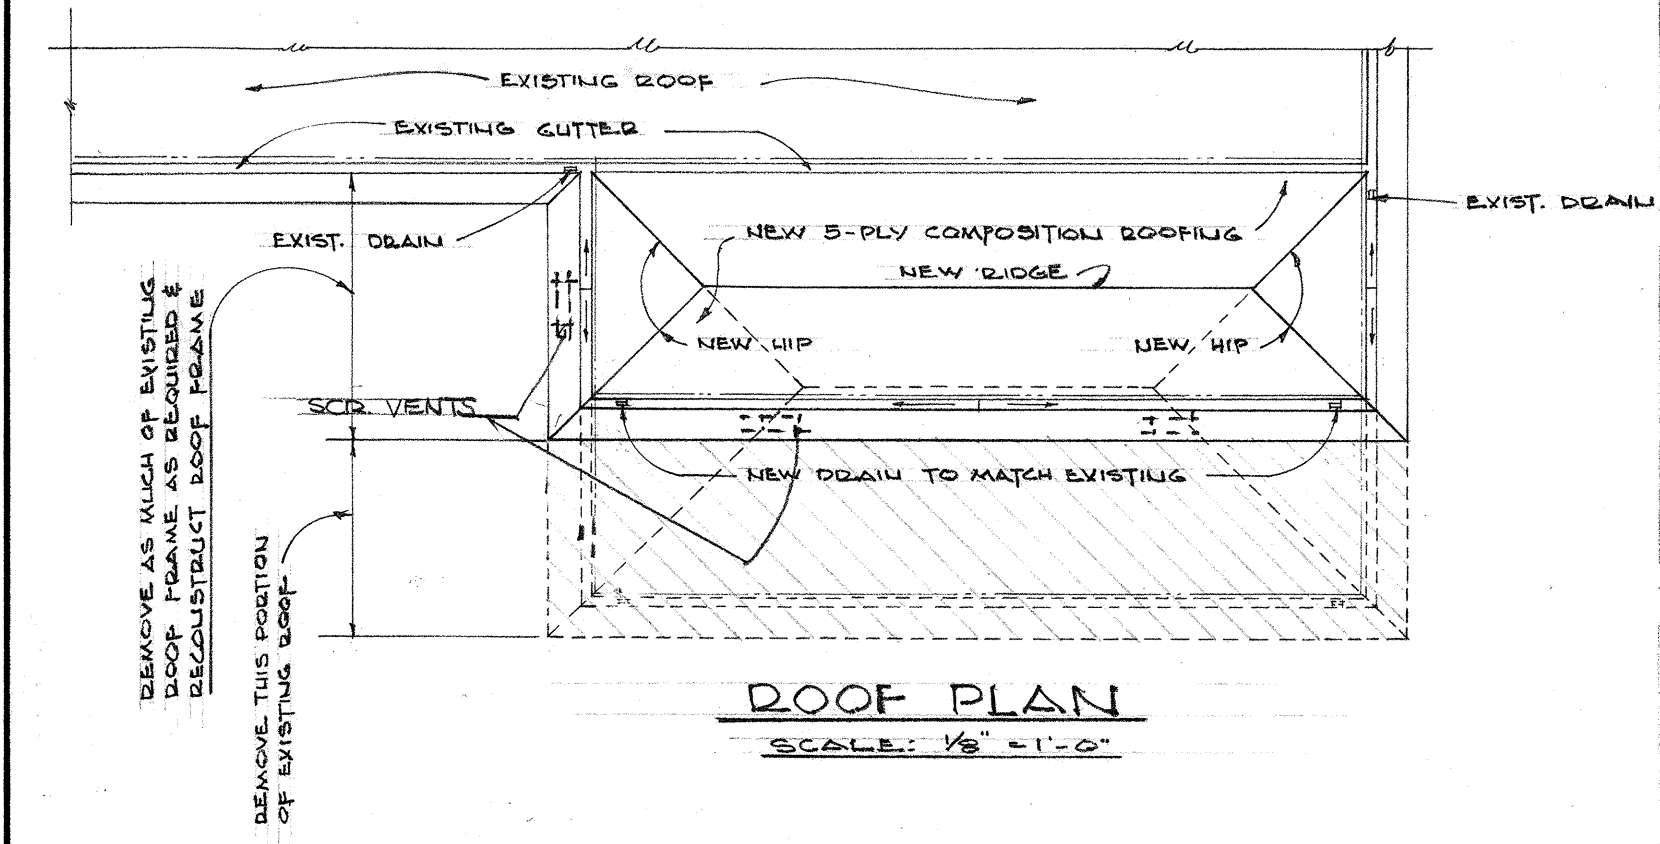

ITEM 115 PARCEL 6
TERRITORIAL HIGHWAY DEPARTMENT
TERRITORY OF HAWAII
REHABILITATION TO
STRONG CARTER DENTAL CLINIC BUILDING
PALAMA SETTLEMENT
VINEYARD THOROUGHFARE
PALAMA STREET TO FORT STREET
PROJECT NO. F-59 (2)
SCALE: AS NOTED DATE: JULY 15, 1957

TAX KEY 1-7-45-1
SHEET NO. 4 OF 8 SHEETS

D.P.W. JOB NO. 5935

SURVEY PLOTTED BY: _____
DESIGNED BY: _____
CHECKED BY: _____
NOTE BOOK NO. _____