



FED. ROAD DIST. NO.	STATE	FED. AID PROJ. NO.	FISCAL YEAR	SHEET NO.	TOTAL SHEETS

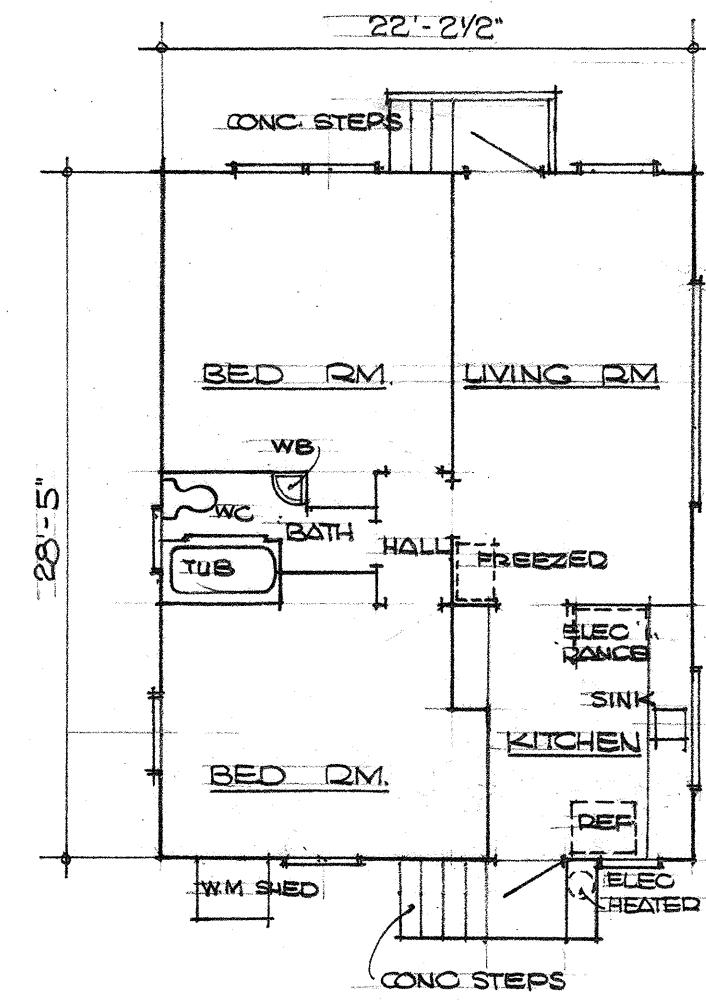


FLOOR PLAN
SCALE 1/8" = 1'-0"

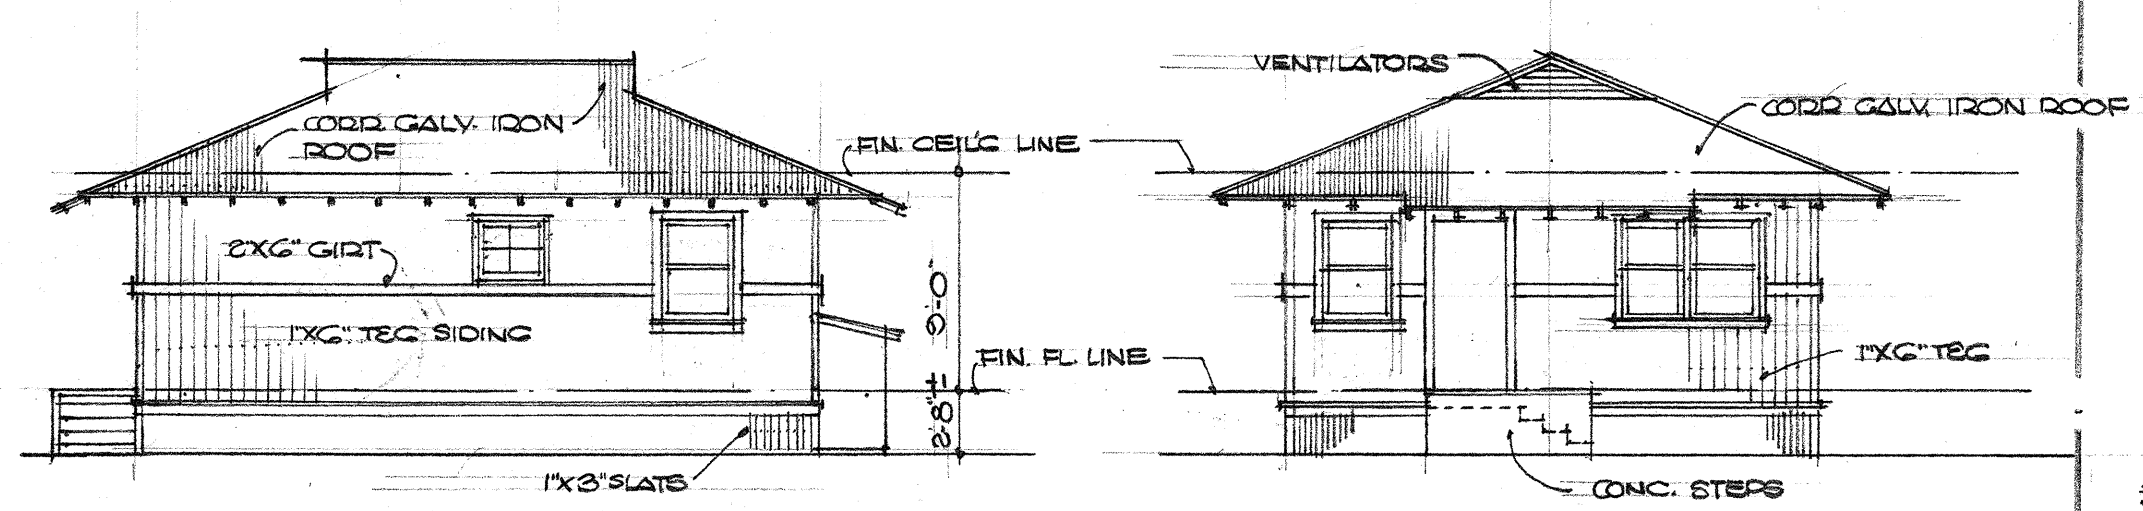


LEFT SIDE ELEVATION REAR ELEVATION

EXISTG BUILDING C

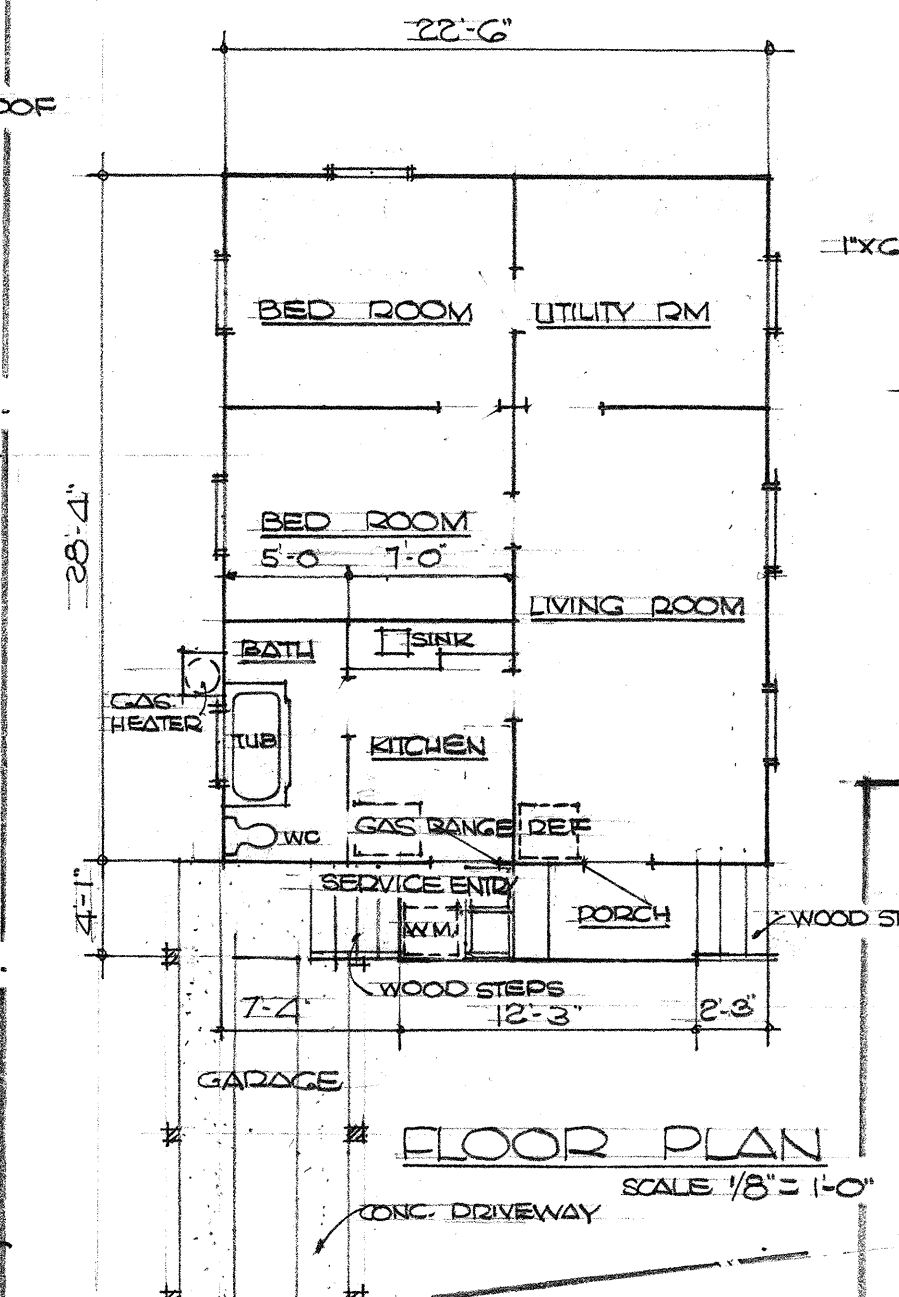


FLOOR PLAN
SCALE 1/8" = 1'-0"

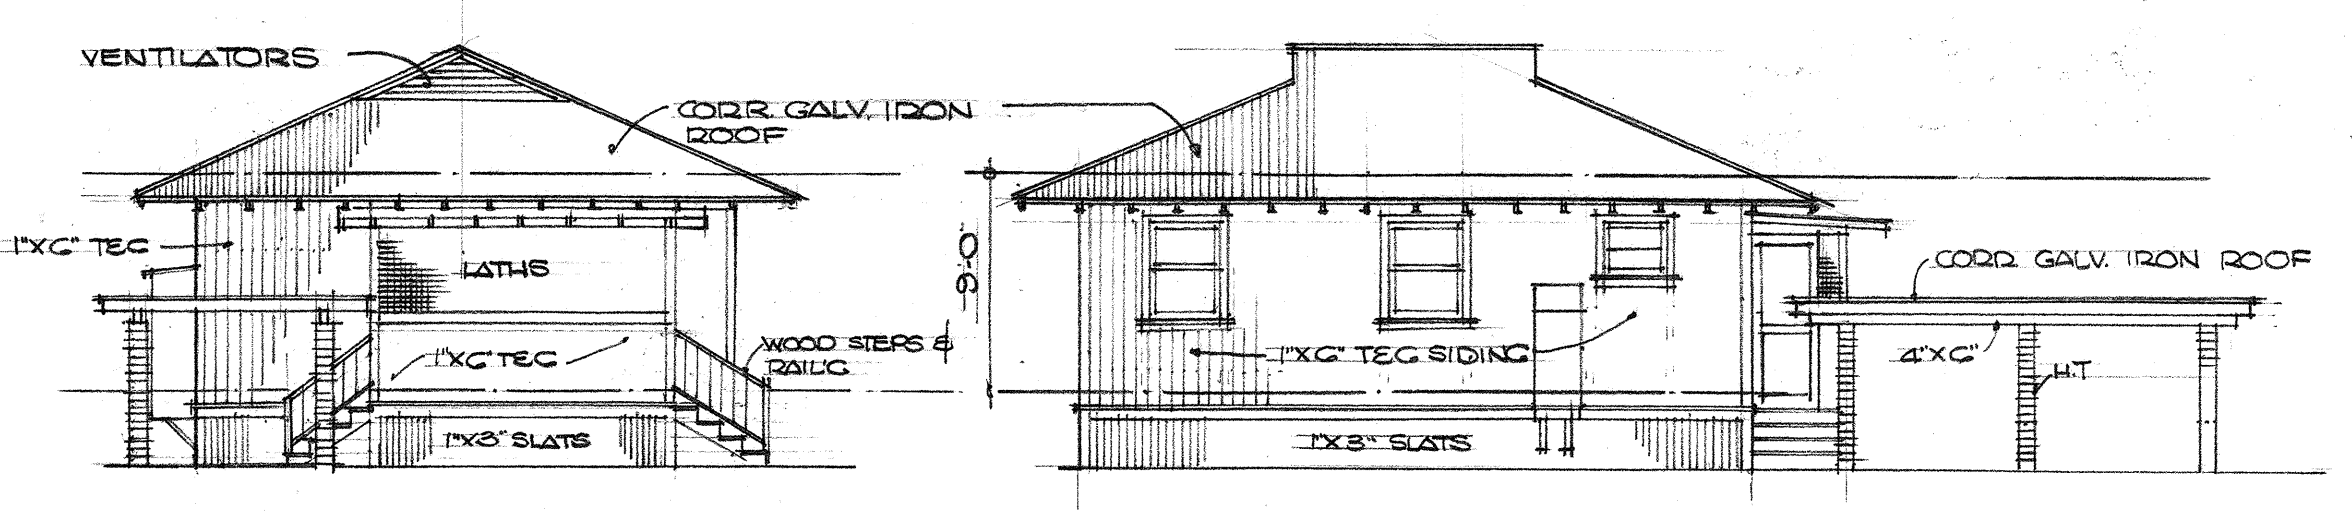


FRONT ELEVATION LEFT SIDE ELEVATION

EXISTG BUILDG D

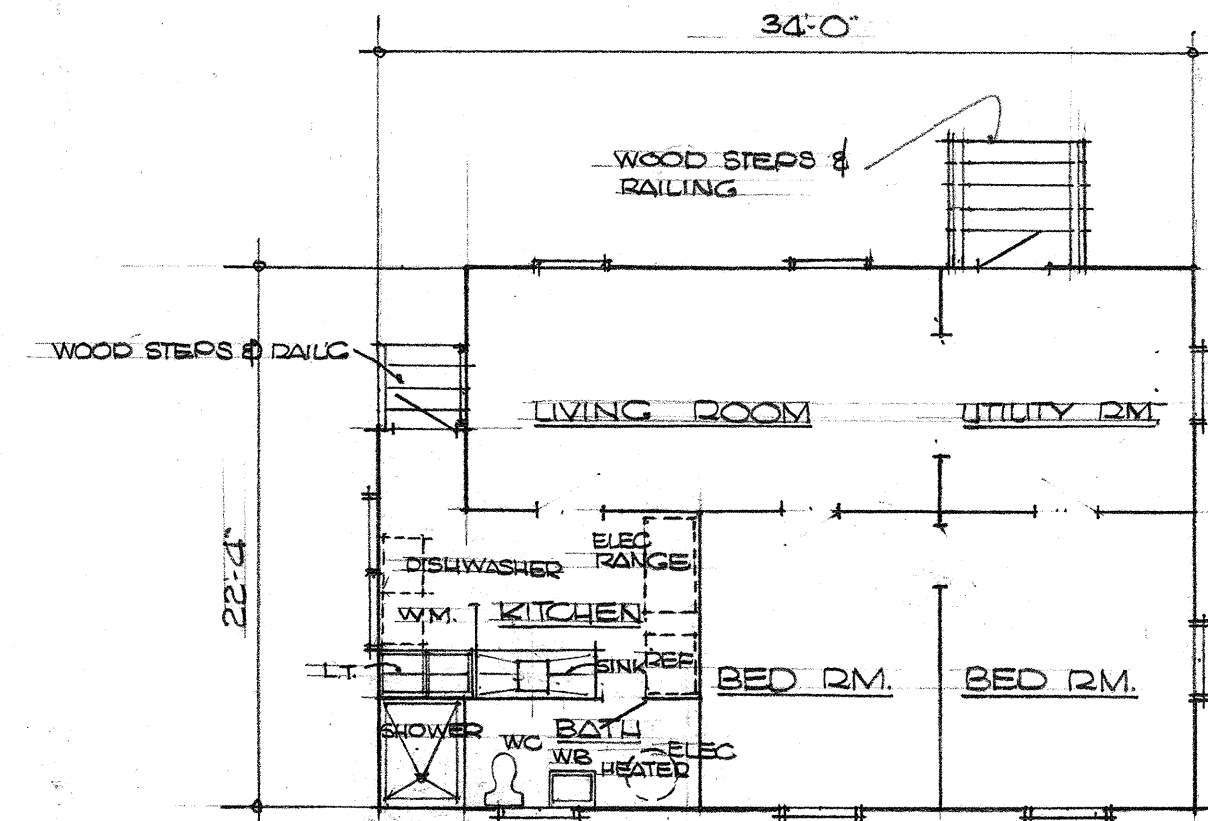


FLOOR PLAN
SCALE 1/8" = 1'-0"

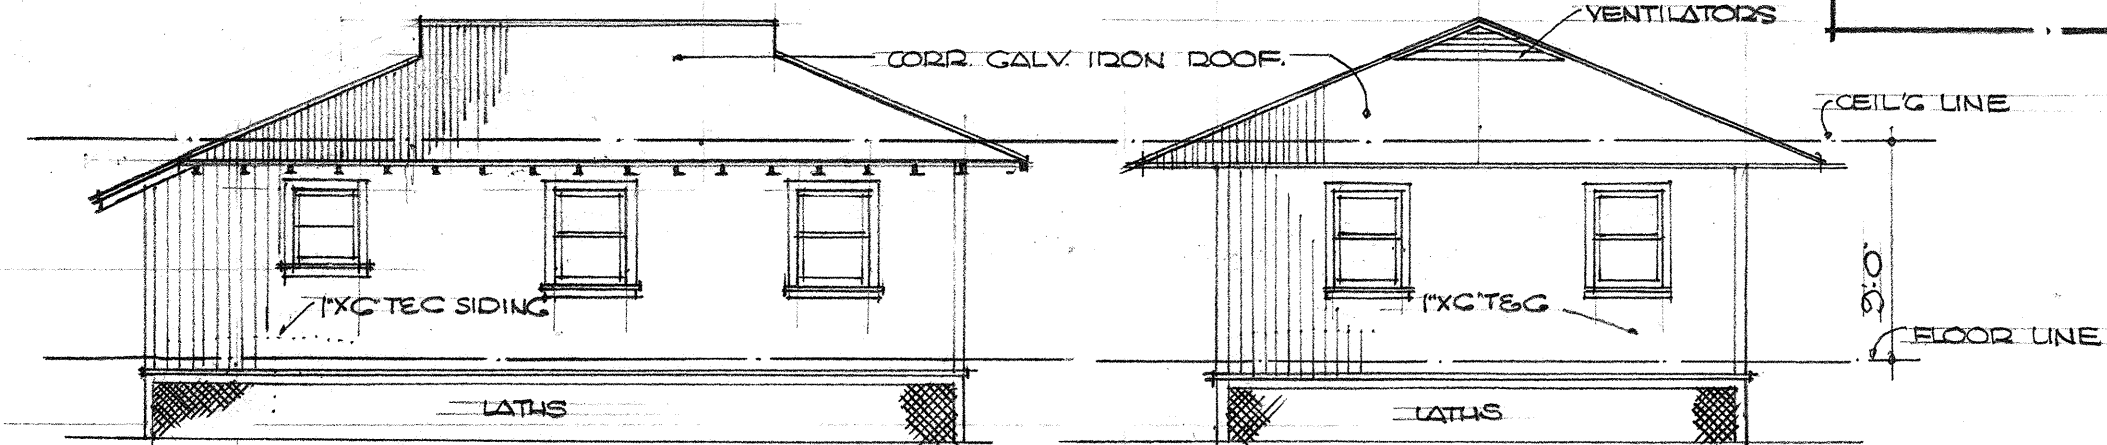


FRONT ELEVATION RIGHT SIDE ELEVATION

EXISTG BUILDG B

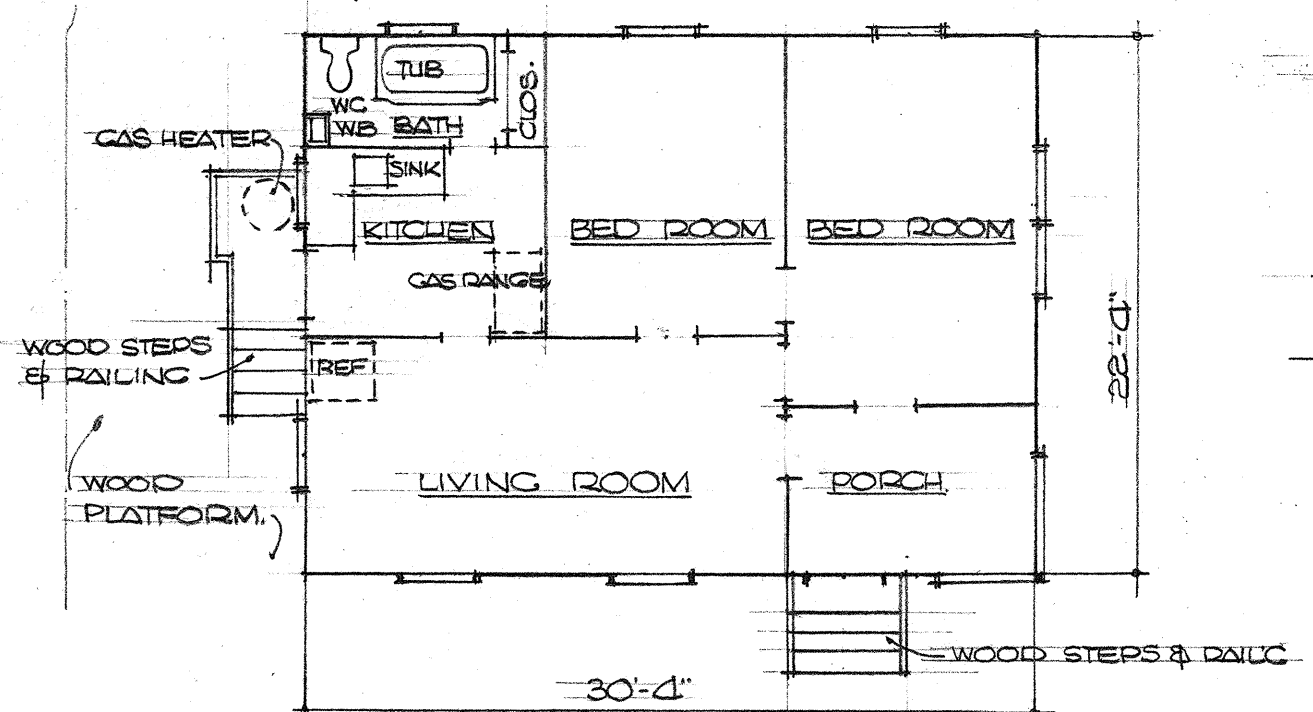


FLOOR PLAN
SCALE 1/8" = 1'-0"

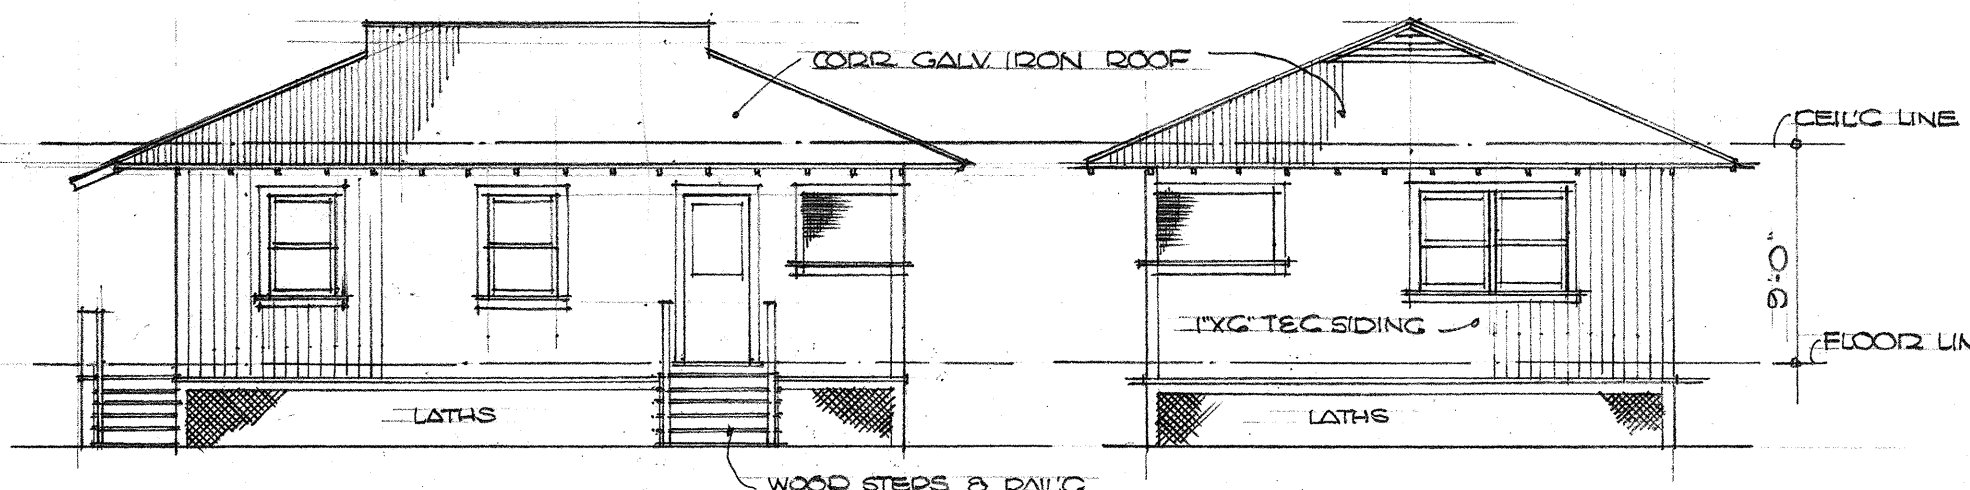

FRONT ELEVATION RIGHT SIDE ELEVATION

EXISTG BUILDG D

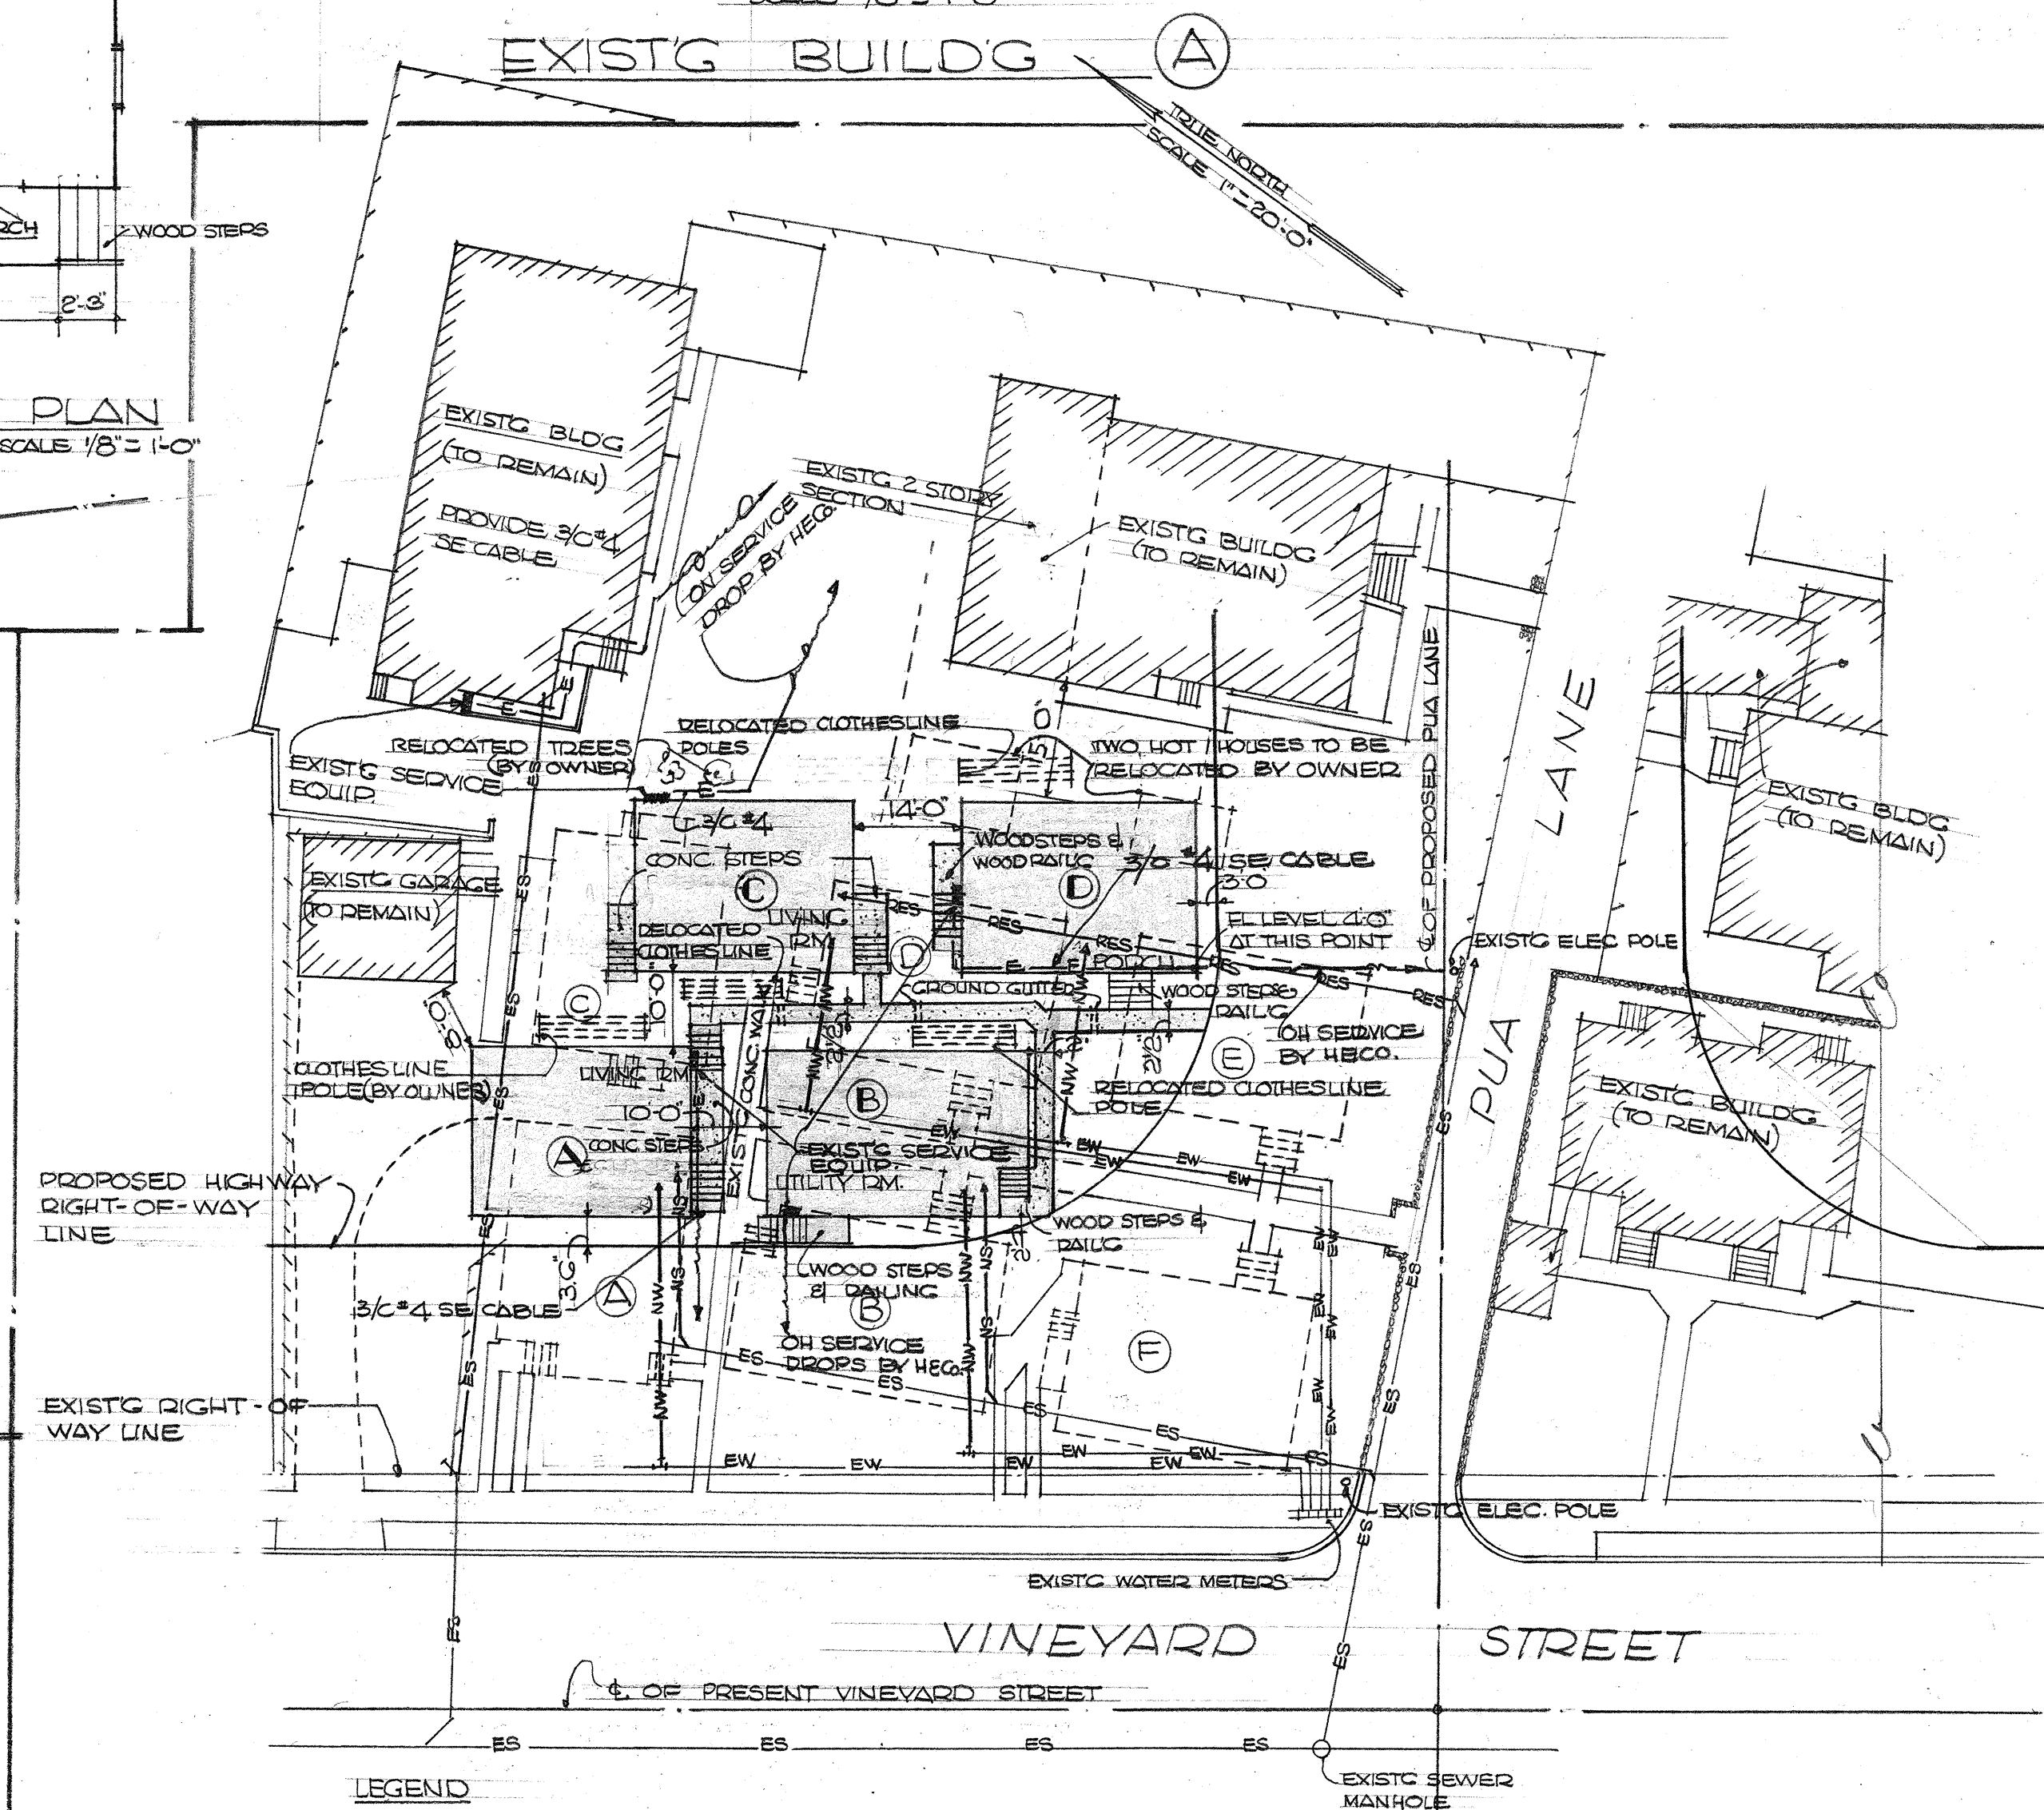

- LEGEND
- ES - EXISTING SEWER LINE
 - EW - EXISTING WATER LINE
 - NS - NEW SEWER LINE
 - NW - NEW WATER LINE
 - RS - REUSE EXISTING SEWER LINE
 - REUSE EXISTING WATER LINE
 - DOTTED LINES DENOTE EXISTING BUILDINGS TO BE RELOCATED

PLOT PLAN
SCALE 1" = 20'-0"

- LEGEND
- SHADED AREA DENOTE RELOCATED FRAME DWELLINGS, NEW CONC. STEPS, NEW WOOD STEPS, AND NEW CONC. WALKS


ITEM 116 PARCEL 13
TERRITORIAL HIGHWAY DEPARTMENT
TERRITORY OF HAWAII
RELOCATION OF FOUR FRAME DWELLINGS
OWNED BY BING CHONG LEE
VINEYARD THOROUGHFARE
PALAMA STREET TO FORT STREET
PROJECT NO. F-52 (2)
SCALE: AS NOTED JULY 22, 1957

NOTE:
CONTRACTOR SHALL VERIFY ALL DIMENSIONS AT THE JOB SITE.
DEMOLITION OF BUILDINGS MARKED E AND F NOT INCLUDED IN CONTRACT.
CONTRACTOR SHALL FURNISH & INSTALL SERVICE ENTRANCE CABLES FROM EXISTING SERVICE EQUIPMENT TO POINT OF CONTACT BY HECO.

SURVEY PLOTTED BY
DATE
ORIGINAL PLAN
DRAWN BY
TRACED BY
NOTE BOOK
QUANTITIES CHECKED BY
CHECKED BY

FLOOR PLANS AND EXTERIOR ELEVATIONS OF EXISTING BUILDINGS

FED. ROAD DIST. NO.	STATE	FED. AID PROJ. NO.	FISCAL YEAR	SHEET NO.	TOTAL SHEETS

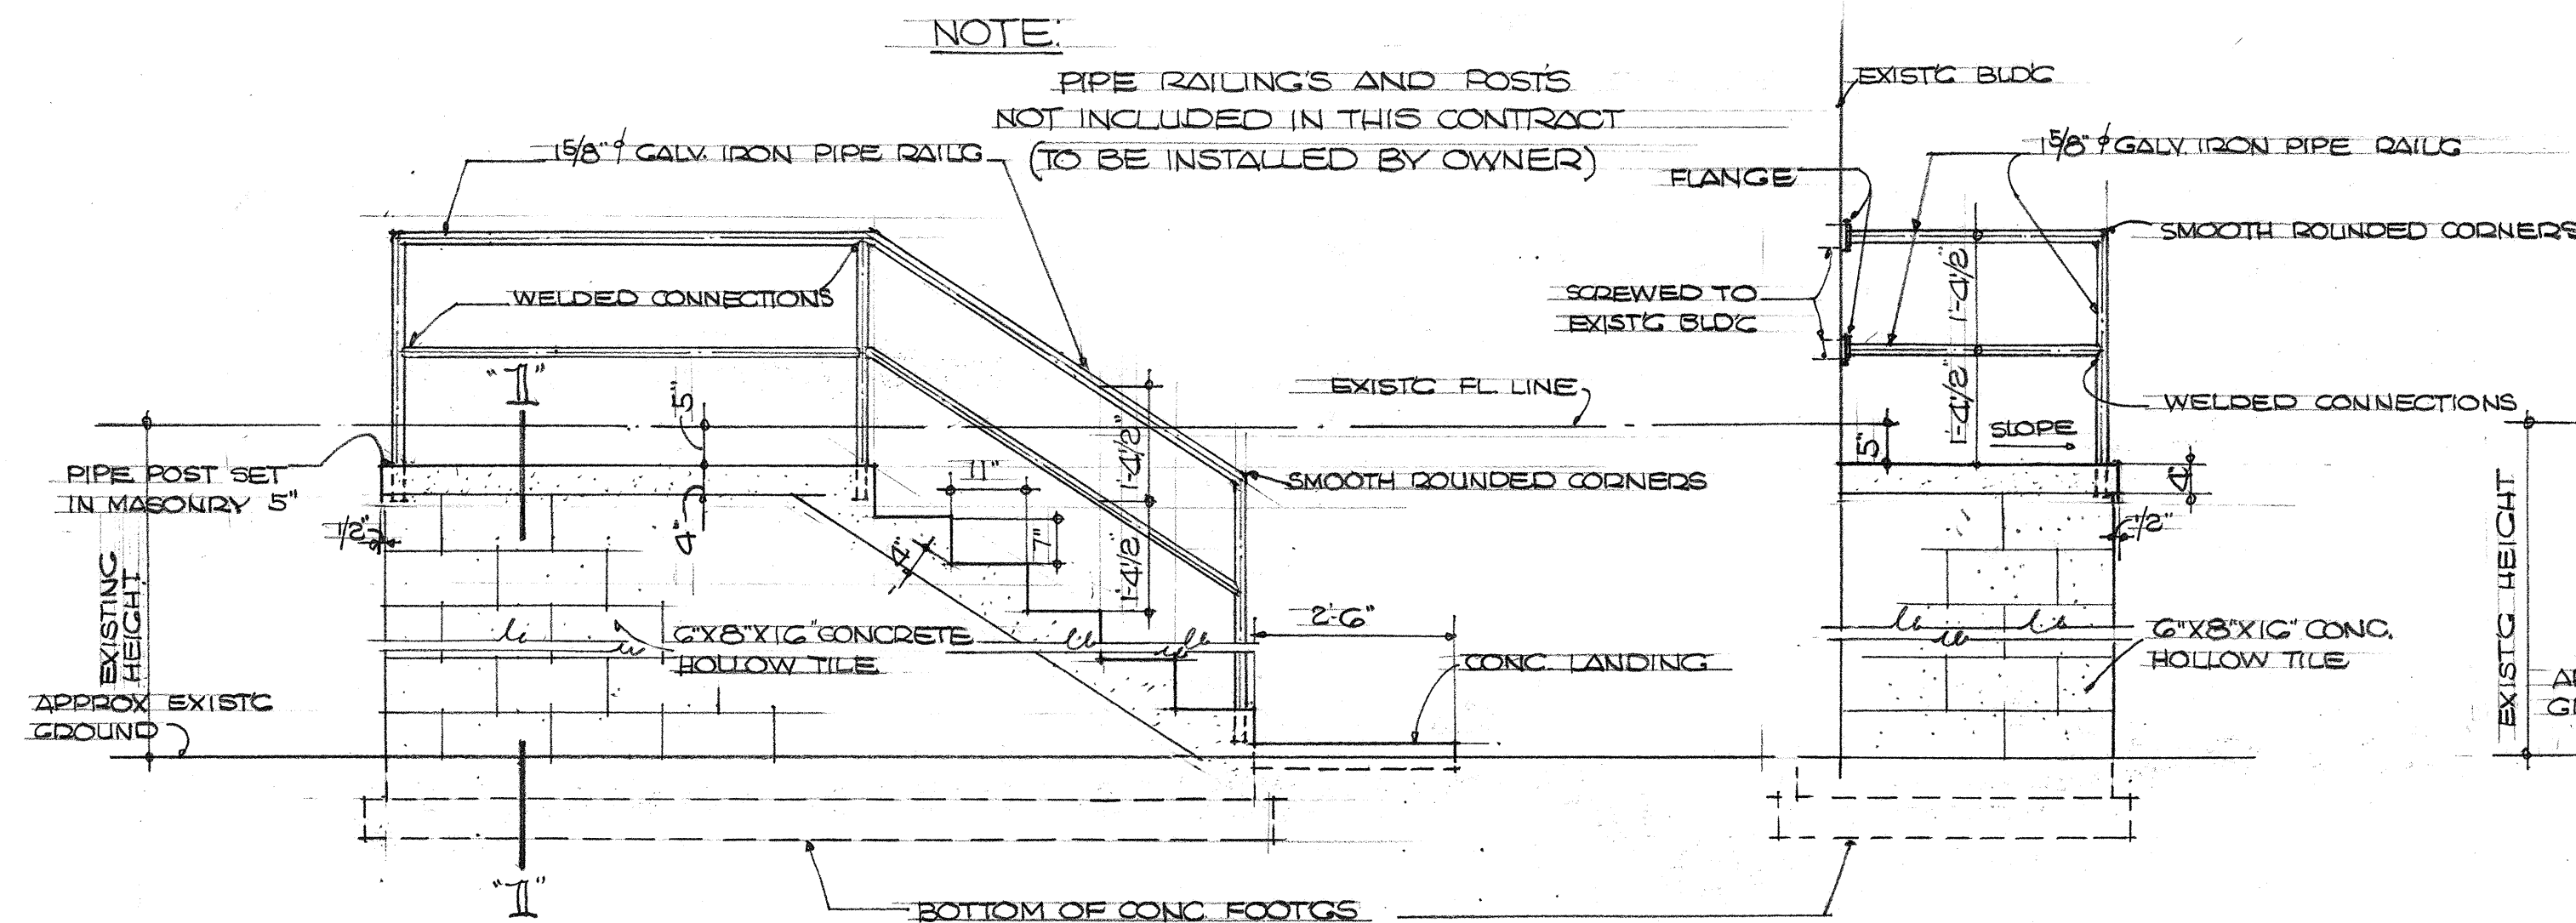


FRONT ELEVATION



LEFT SIDE ELEVATION

WOOD STEPS AND RAILING

SCALE 1/2" = 1'-0"

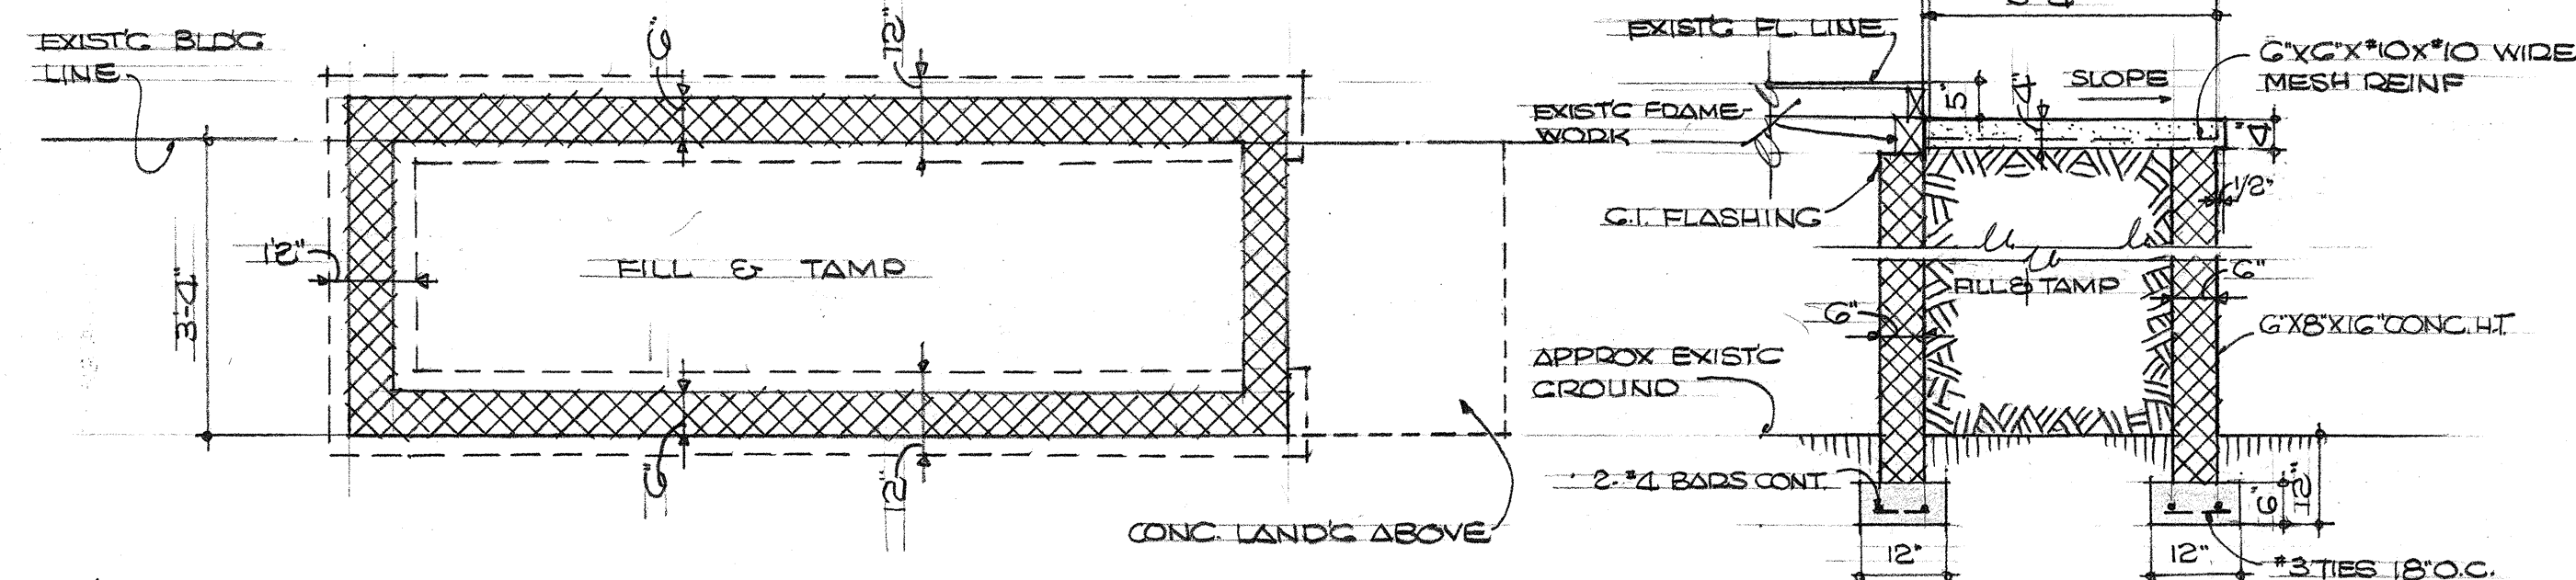

CONCRETE STEPS & PIPE RAILING

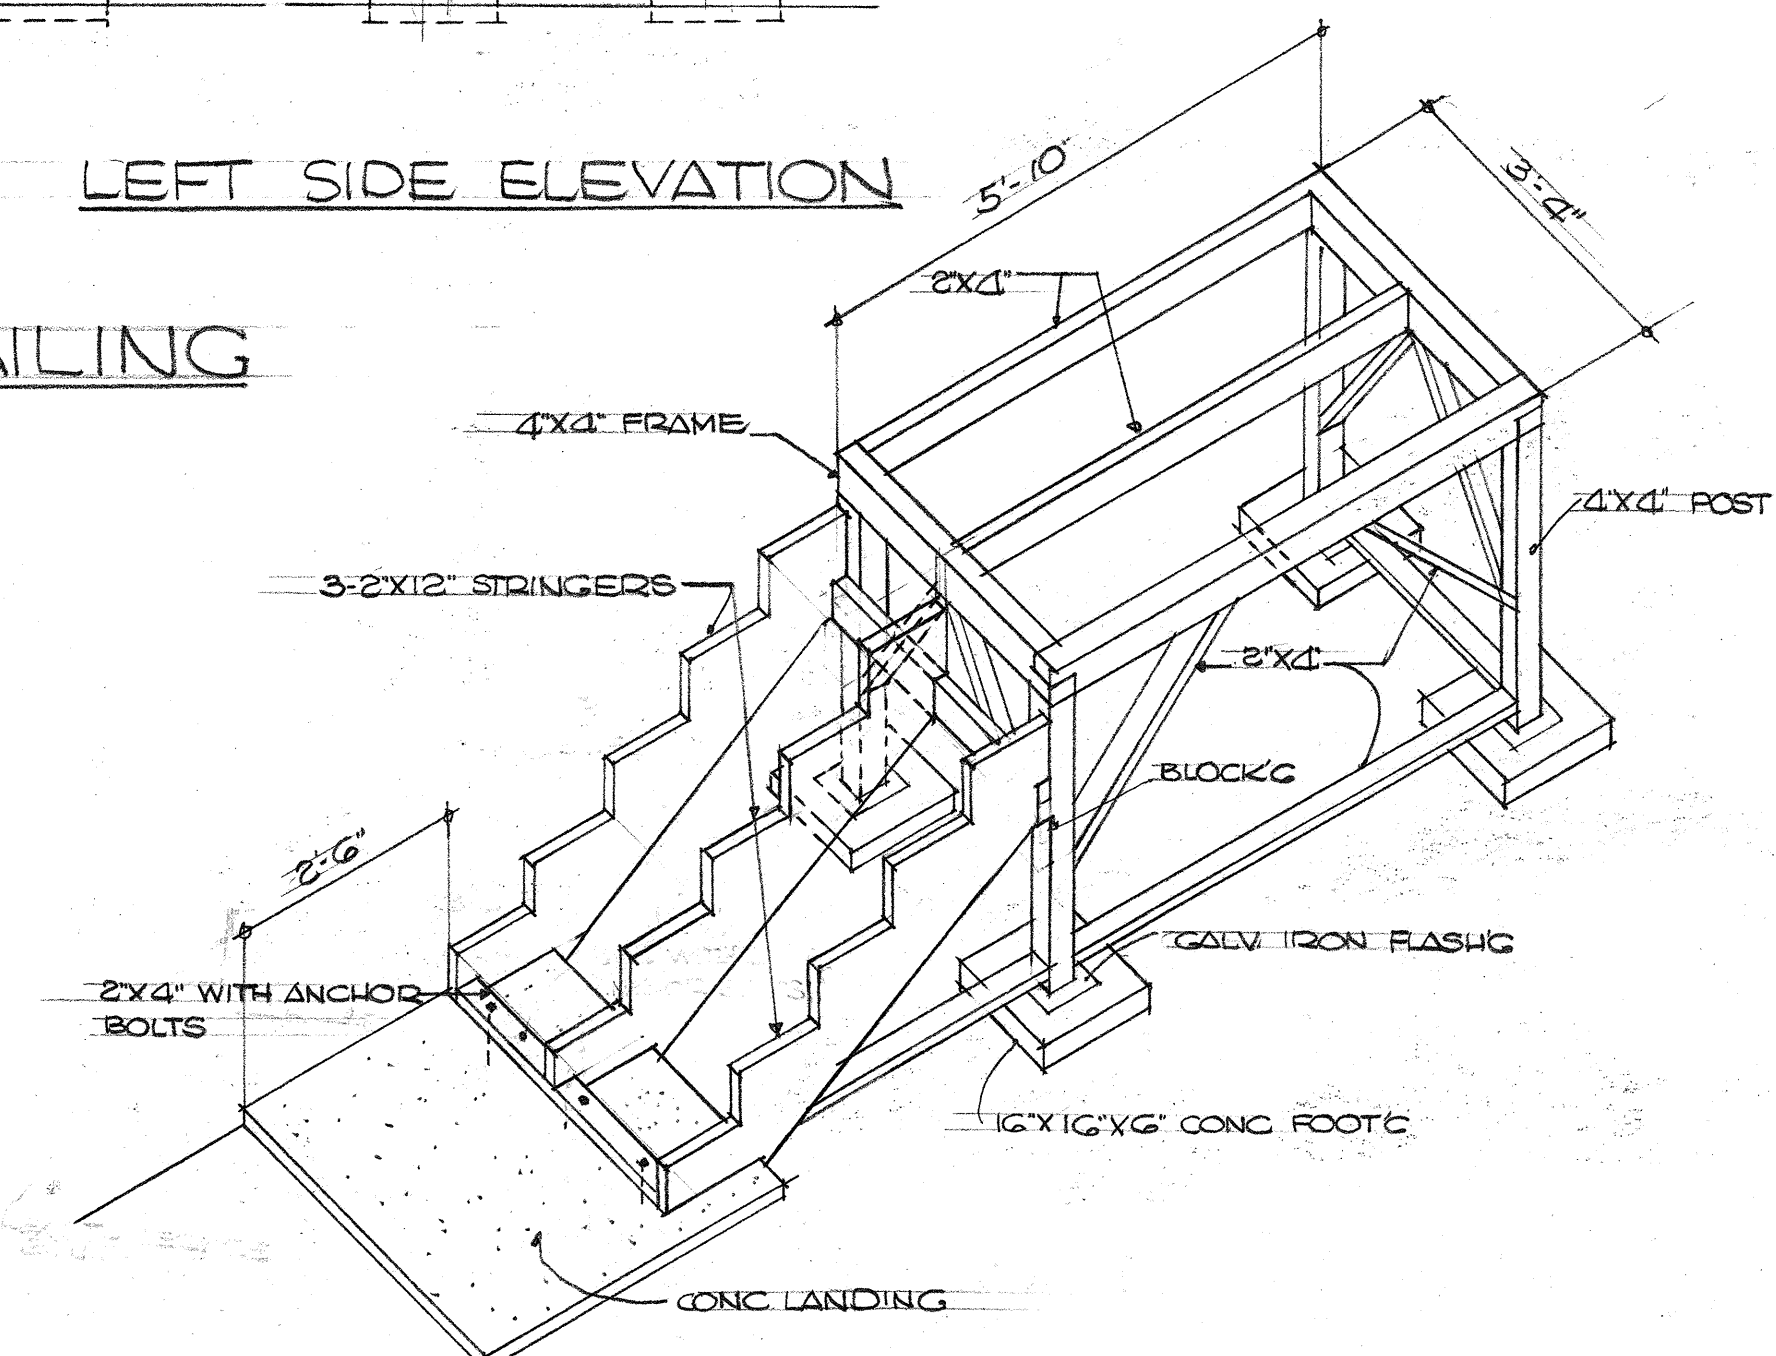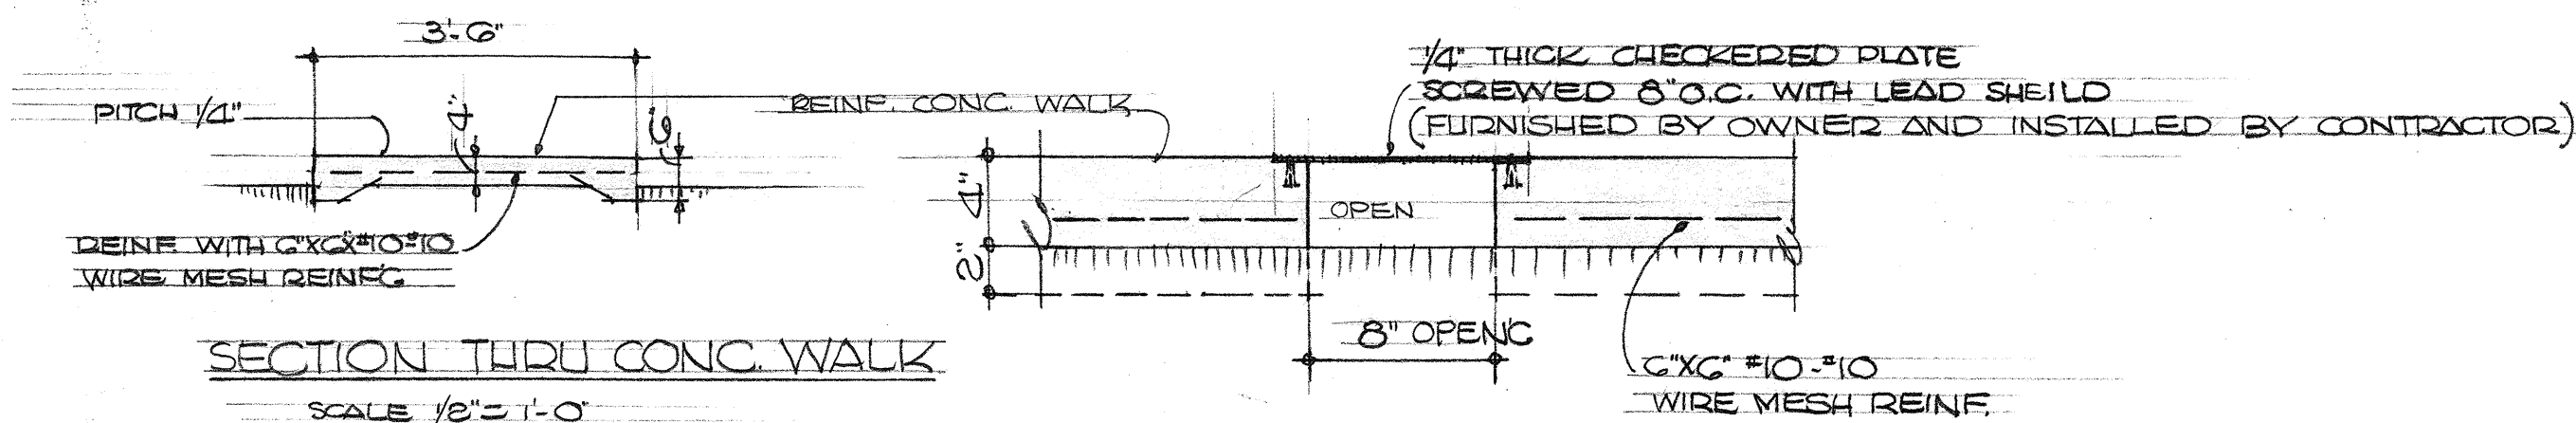

ITEM 116 PARCEL 13

TERRITORIAL HIGHWAY DEPARTMENT
TERRITORY OF HAWAII
RELOCATION OF FOUR FRAME DWELLINGS
OWNED BY BING CHONG LEE
VINEYARD THOROUGHFARE
PALAMA STREET TO FORT STREET
PROJECT NO. F-52 (2)
SCALE: AS NOTED JULY 22, 1957

TAX KEY 1-7-32-57
SHEET NO. 9 OF 9 SHEETS
D.P.W. JOB NO. 5935

SURVEY PLOTTED BY	DATE
DRAWN BY	
TRACED BY	
QUANTITIES CHECKED BY	
CHECKED BY	
NOTE BOOK NO.	