


FED. ROAD DIST. NO.	STATE	FED. AID PROJ. NO.	FISCAL YEAR	SHEET NO.	TOTAL SHEETS

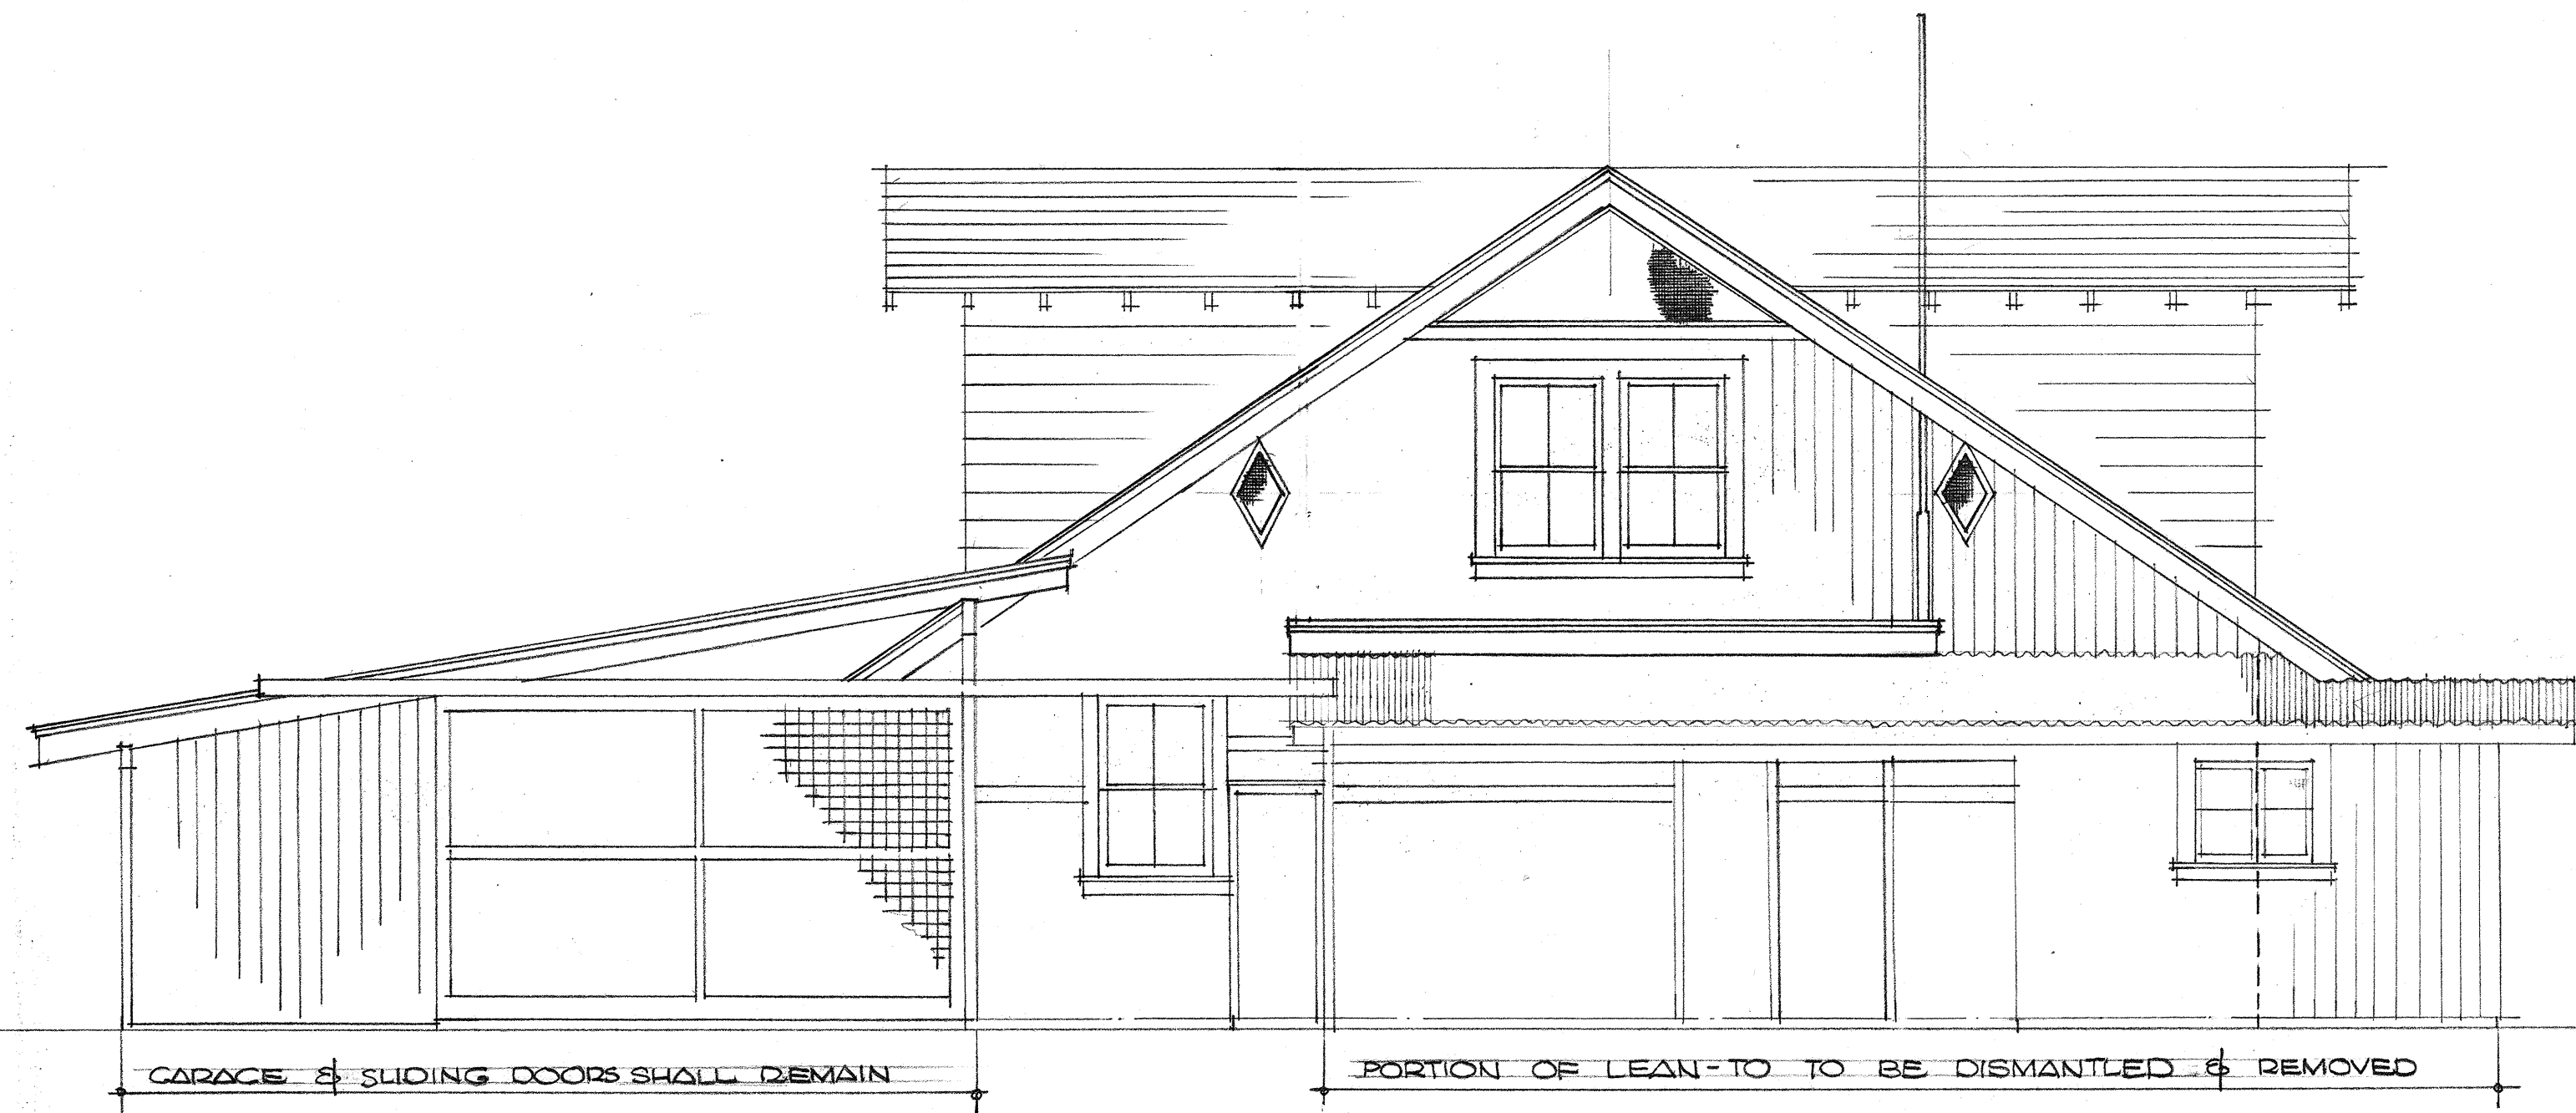

REAR ELEVATION (WAIPA LANE)



RIGHT SIDE ELEVATION



FRONT ELEVATION



LEFT SIDE ELEVATION

EXISTING EXTERIOR ELEVATIONS

SCALE 1/4" = 1'-0"

ITEM 117 PARCEL 31

TERRITORIAL HIGHWAY DEPARTMENT

TERRITORY OF HAWAII

RELOCATION OF

ON TONG TUNG HEONG SOCIETY BLDG

VINEYARD THOROUGHFARE

PALAMA STREET TO FORT STREET

PROJECT No F-50 (2)

SCALE AS NOTED JULY 15, 1957


TAX KEY 1-7-32-82

SHEET No. 6 OF 9 SHEETS


D.P.W. JOB No 5035

SURVEY PLOTTED BY	DATE
DRAWN BY	
TRACED BY	
QUANTITIES CHECKED BY	
CHECKED BY	
ORIGINAL PLAN	
NOTE BOOK No.	

FED. ROAD DIST. NO.	STATE	FED. AID PROJ. NO.	FISCAL YEAR	SHEET NO.	TOTAL SHEETS

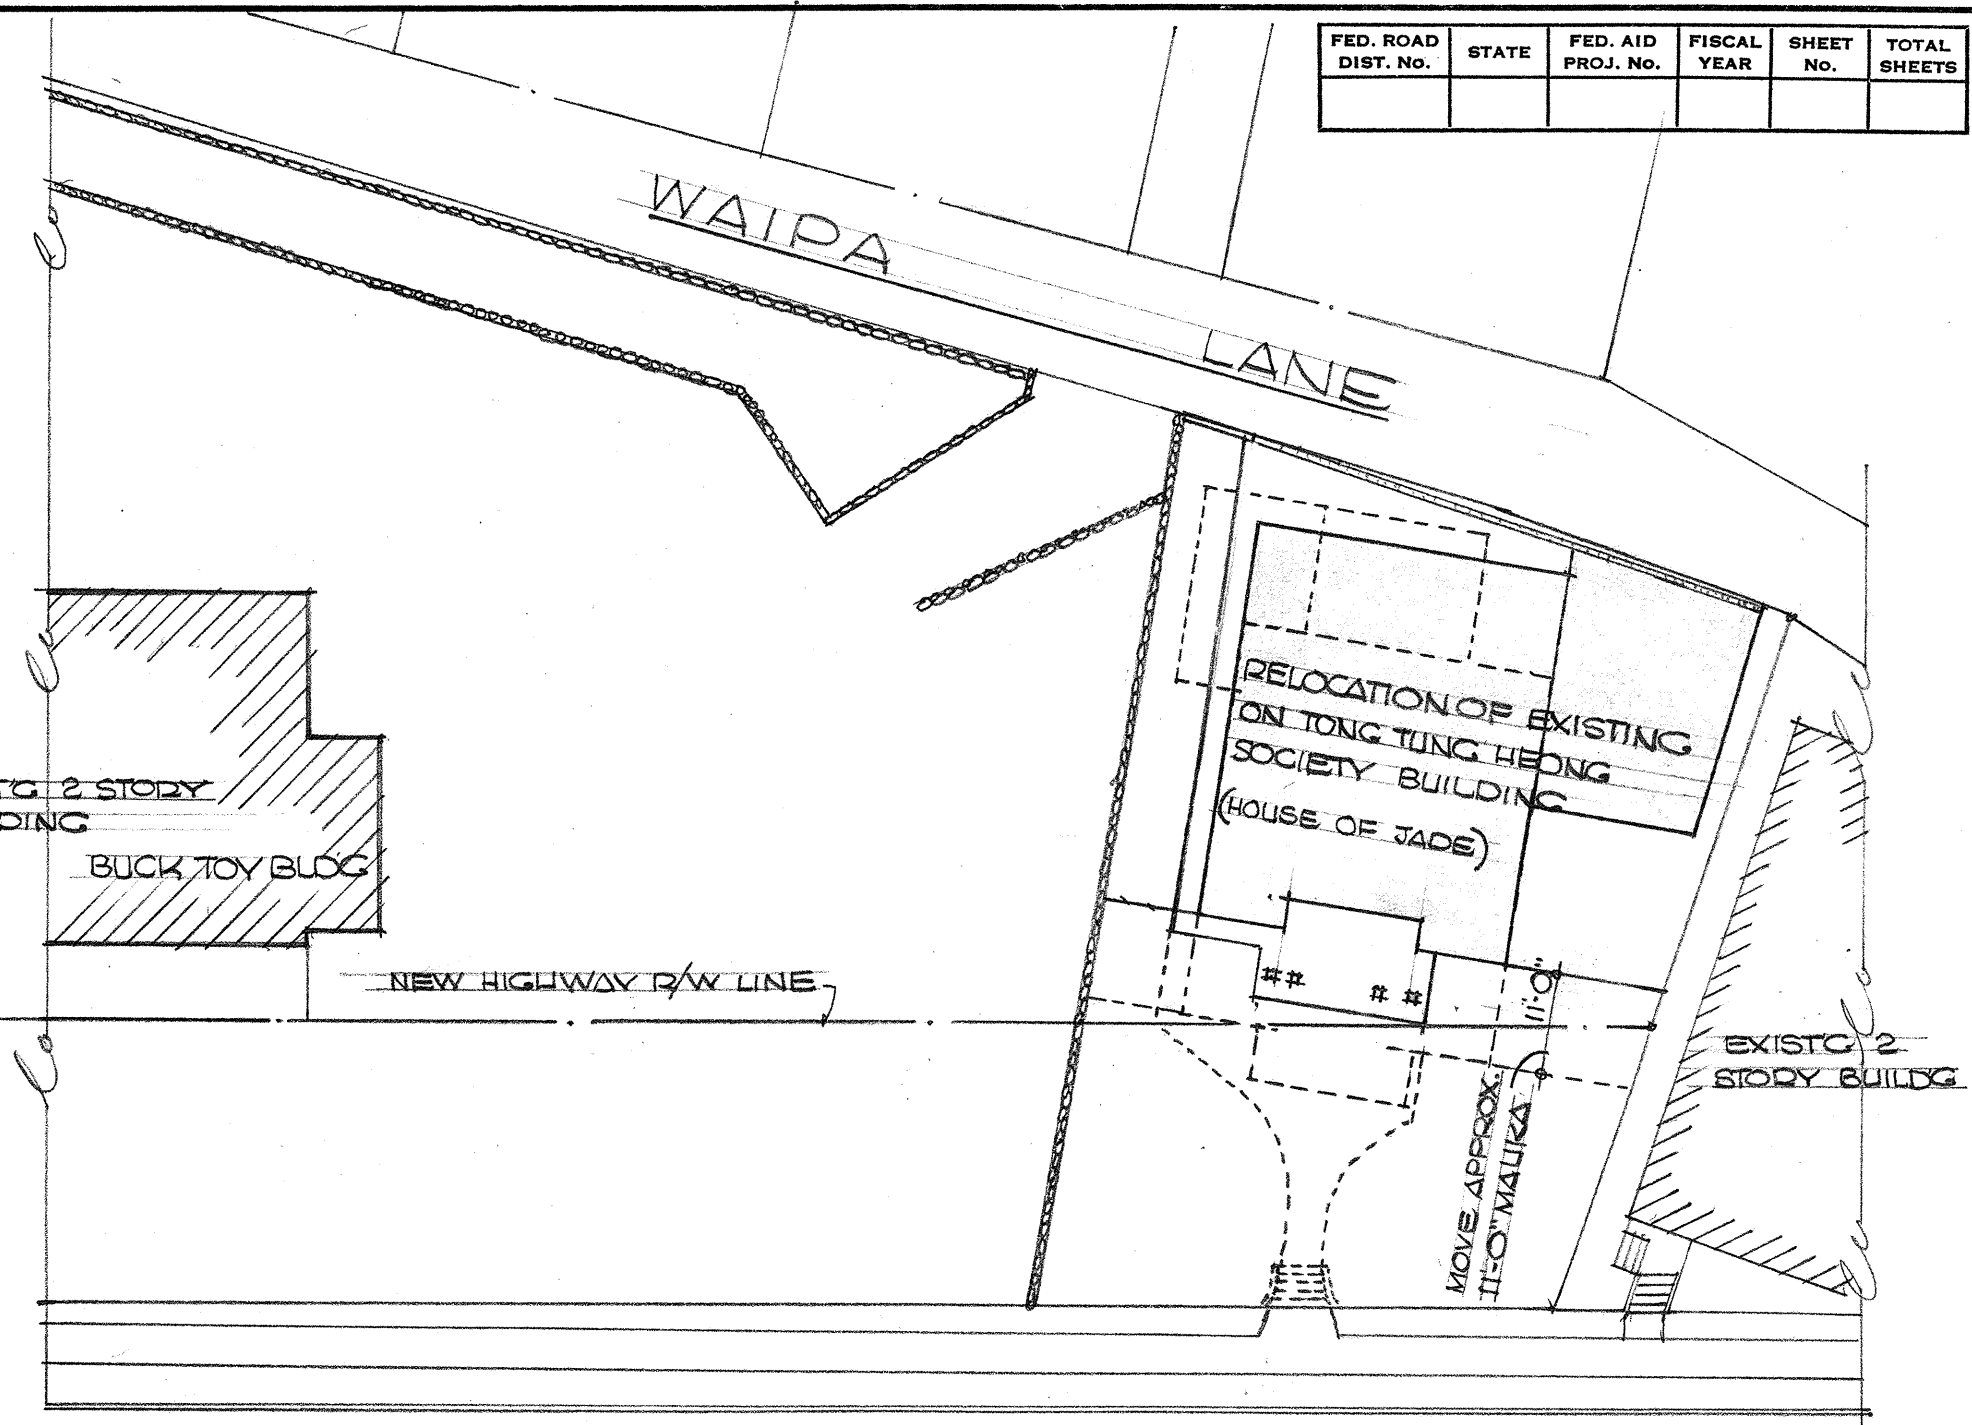


LOCATION PLAN
SCALE 1" = 20'-0"

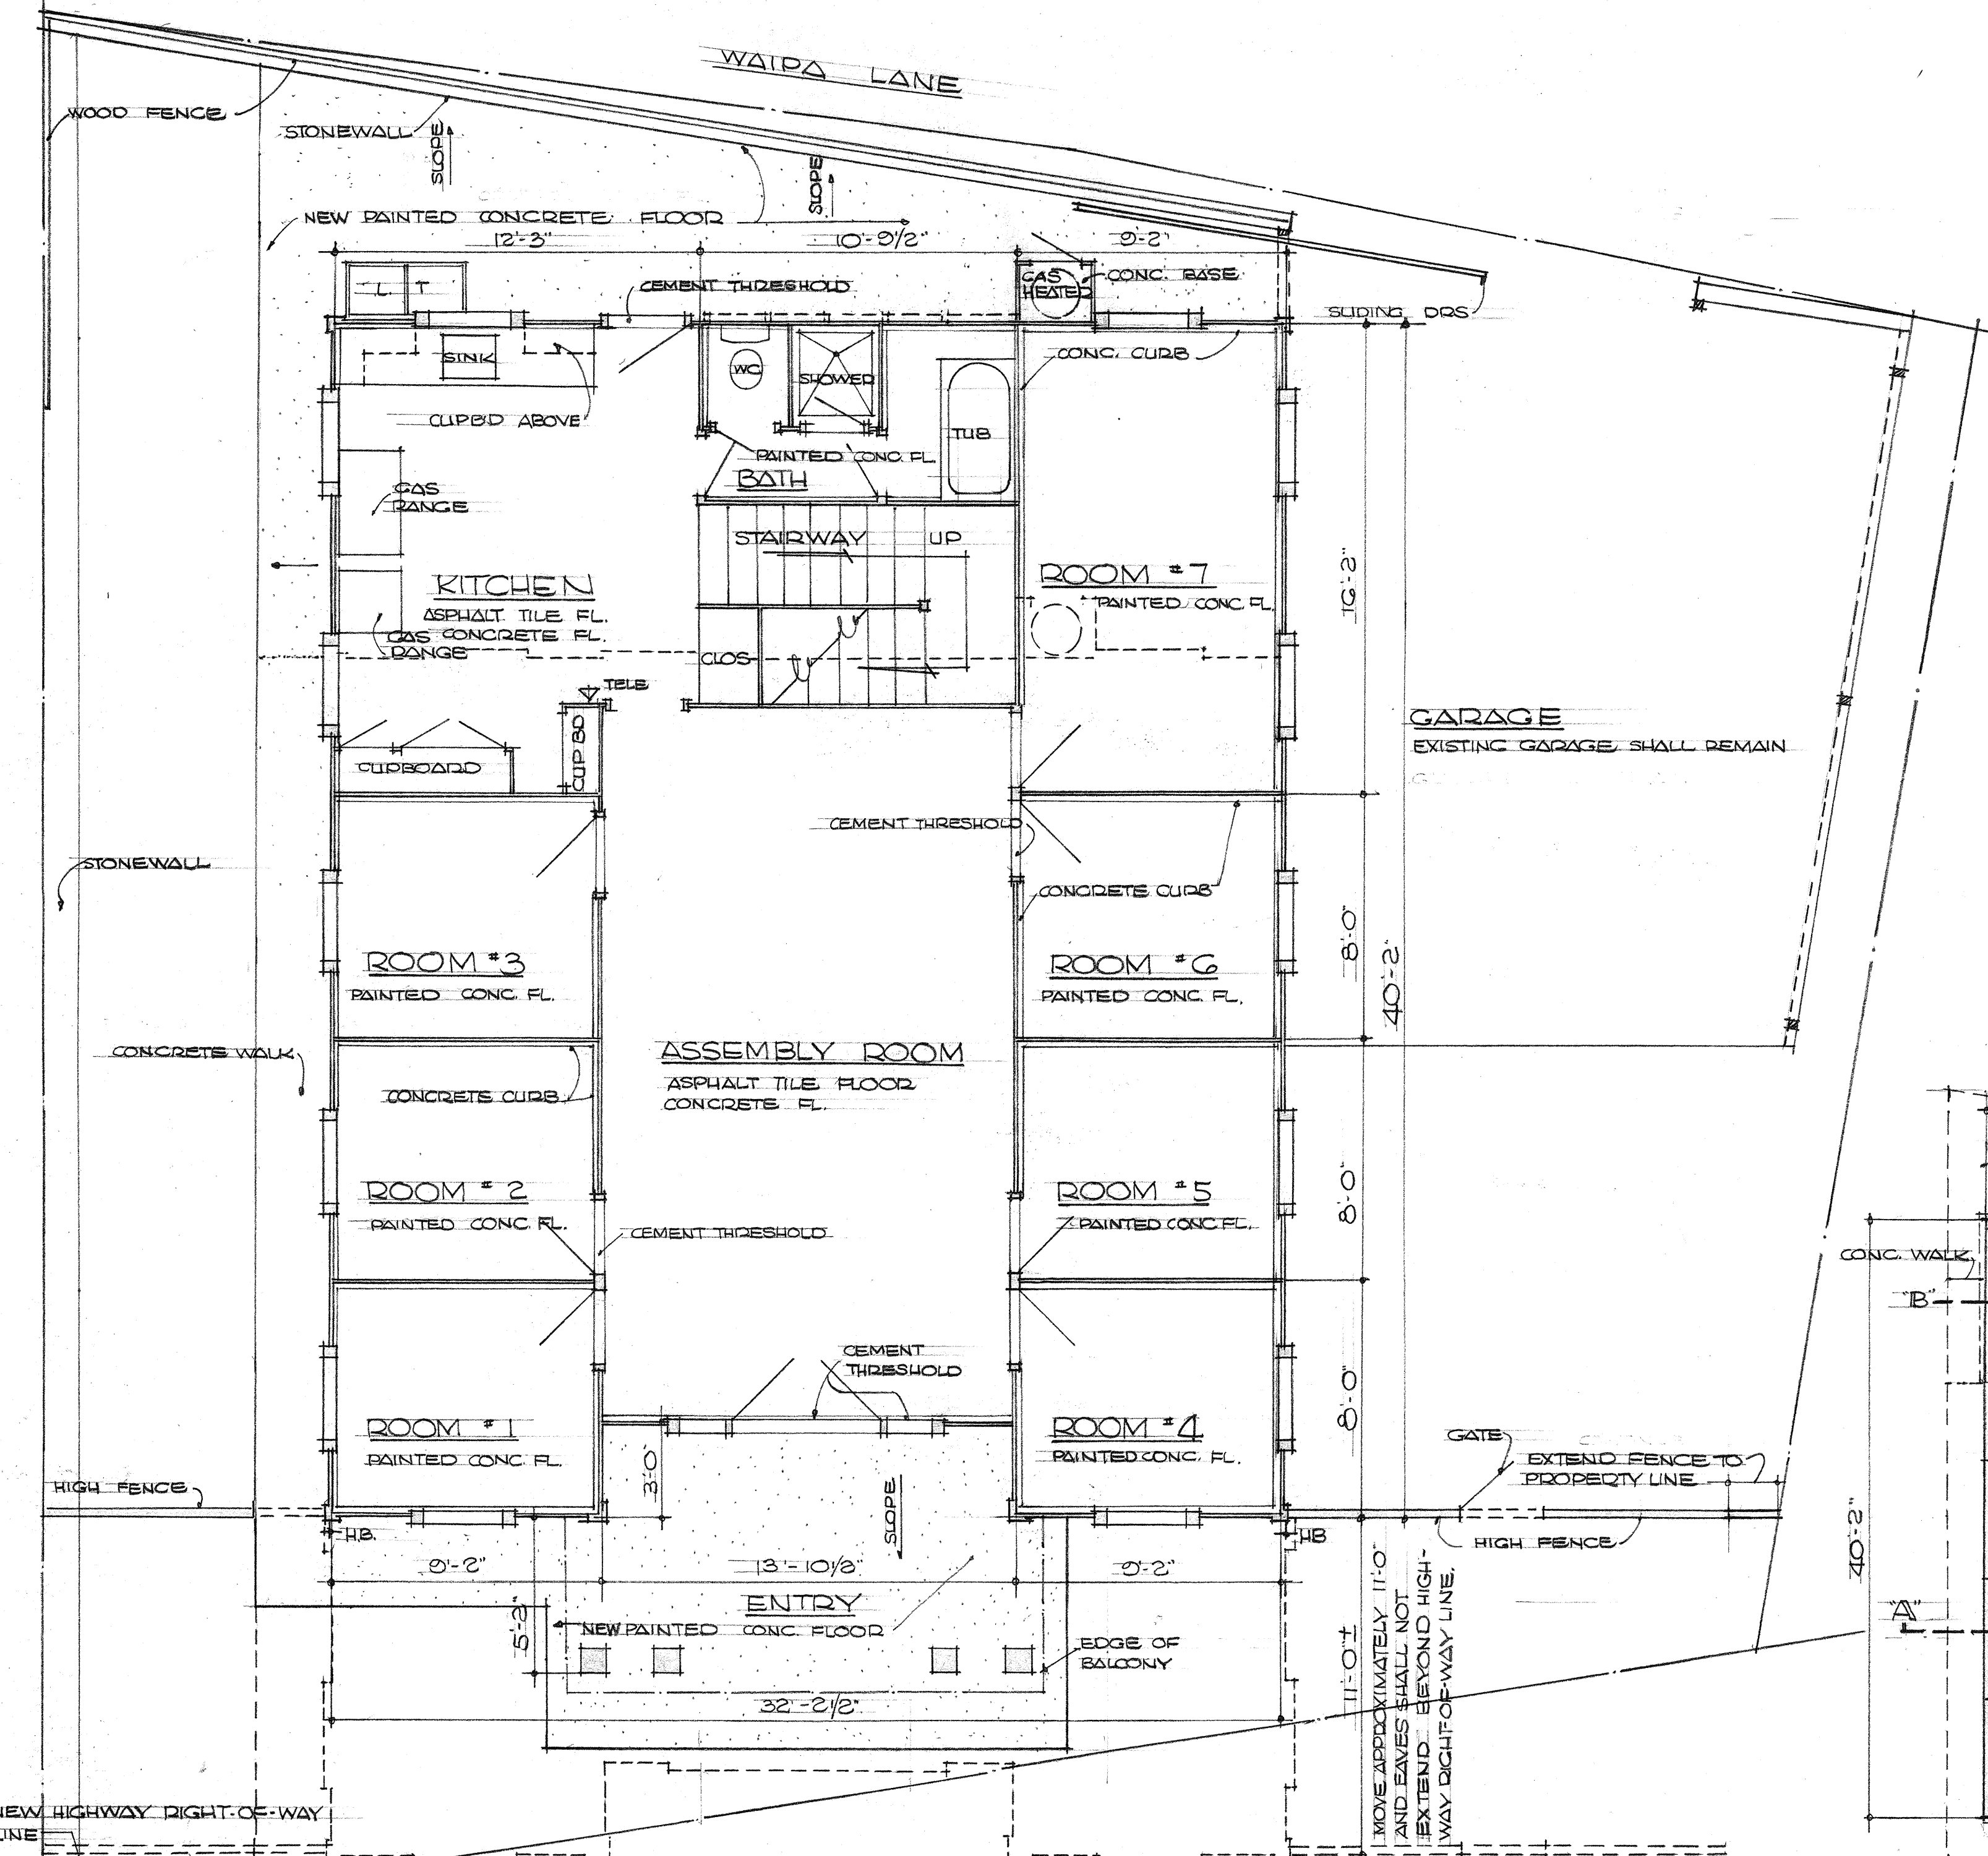

FLOOR PLAN SCALE 1/4" = 1'-0"

NOTE:
DOTTED LINES DENOTE
LOCATION OF EXIST'G BUILDING.
FIRST FLOOR LEVEL OF BUILDING TO BE
10 1/2" HIGHER THAN THE EXIST'G FLOOR
LINE AT THE RELOCATED AREA.
THE CONTRACTOR SHALL VISIT THE SITE
AND VERIFY ALL DIMENSIONS

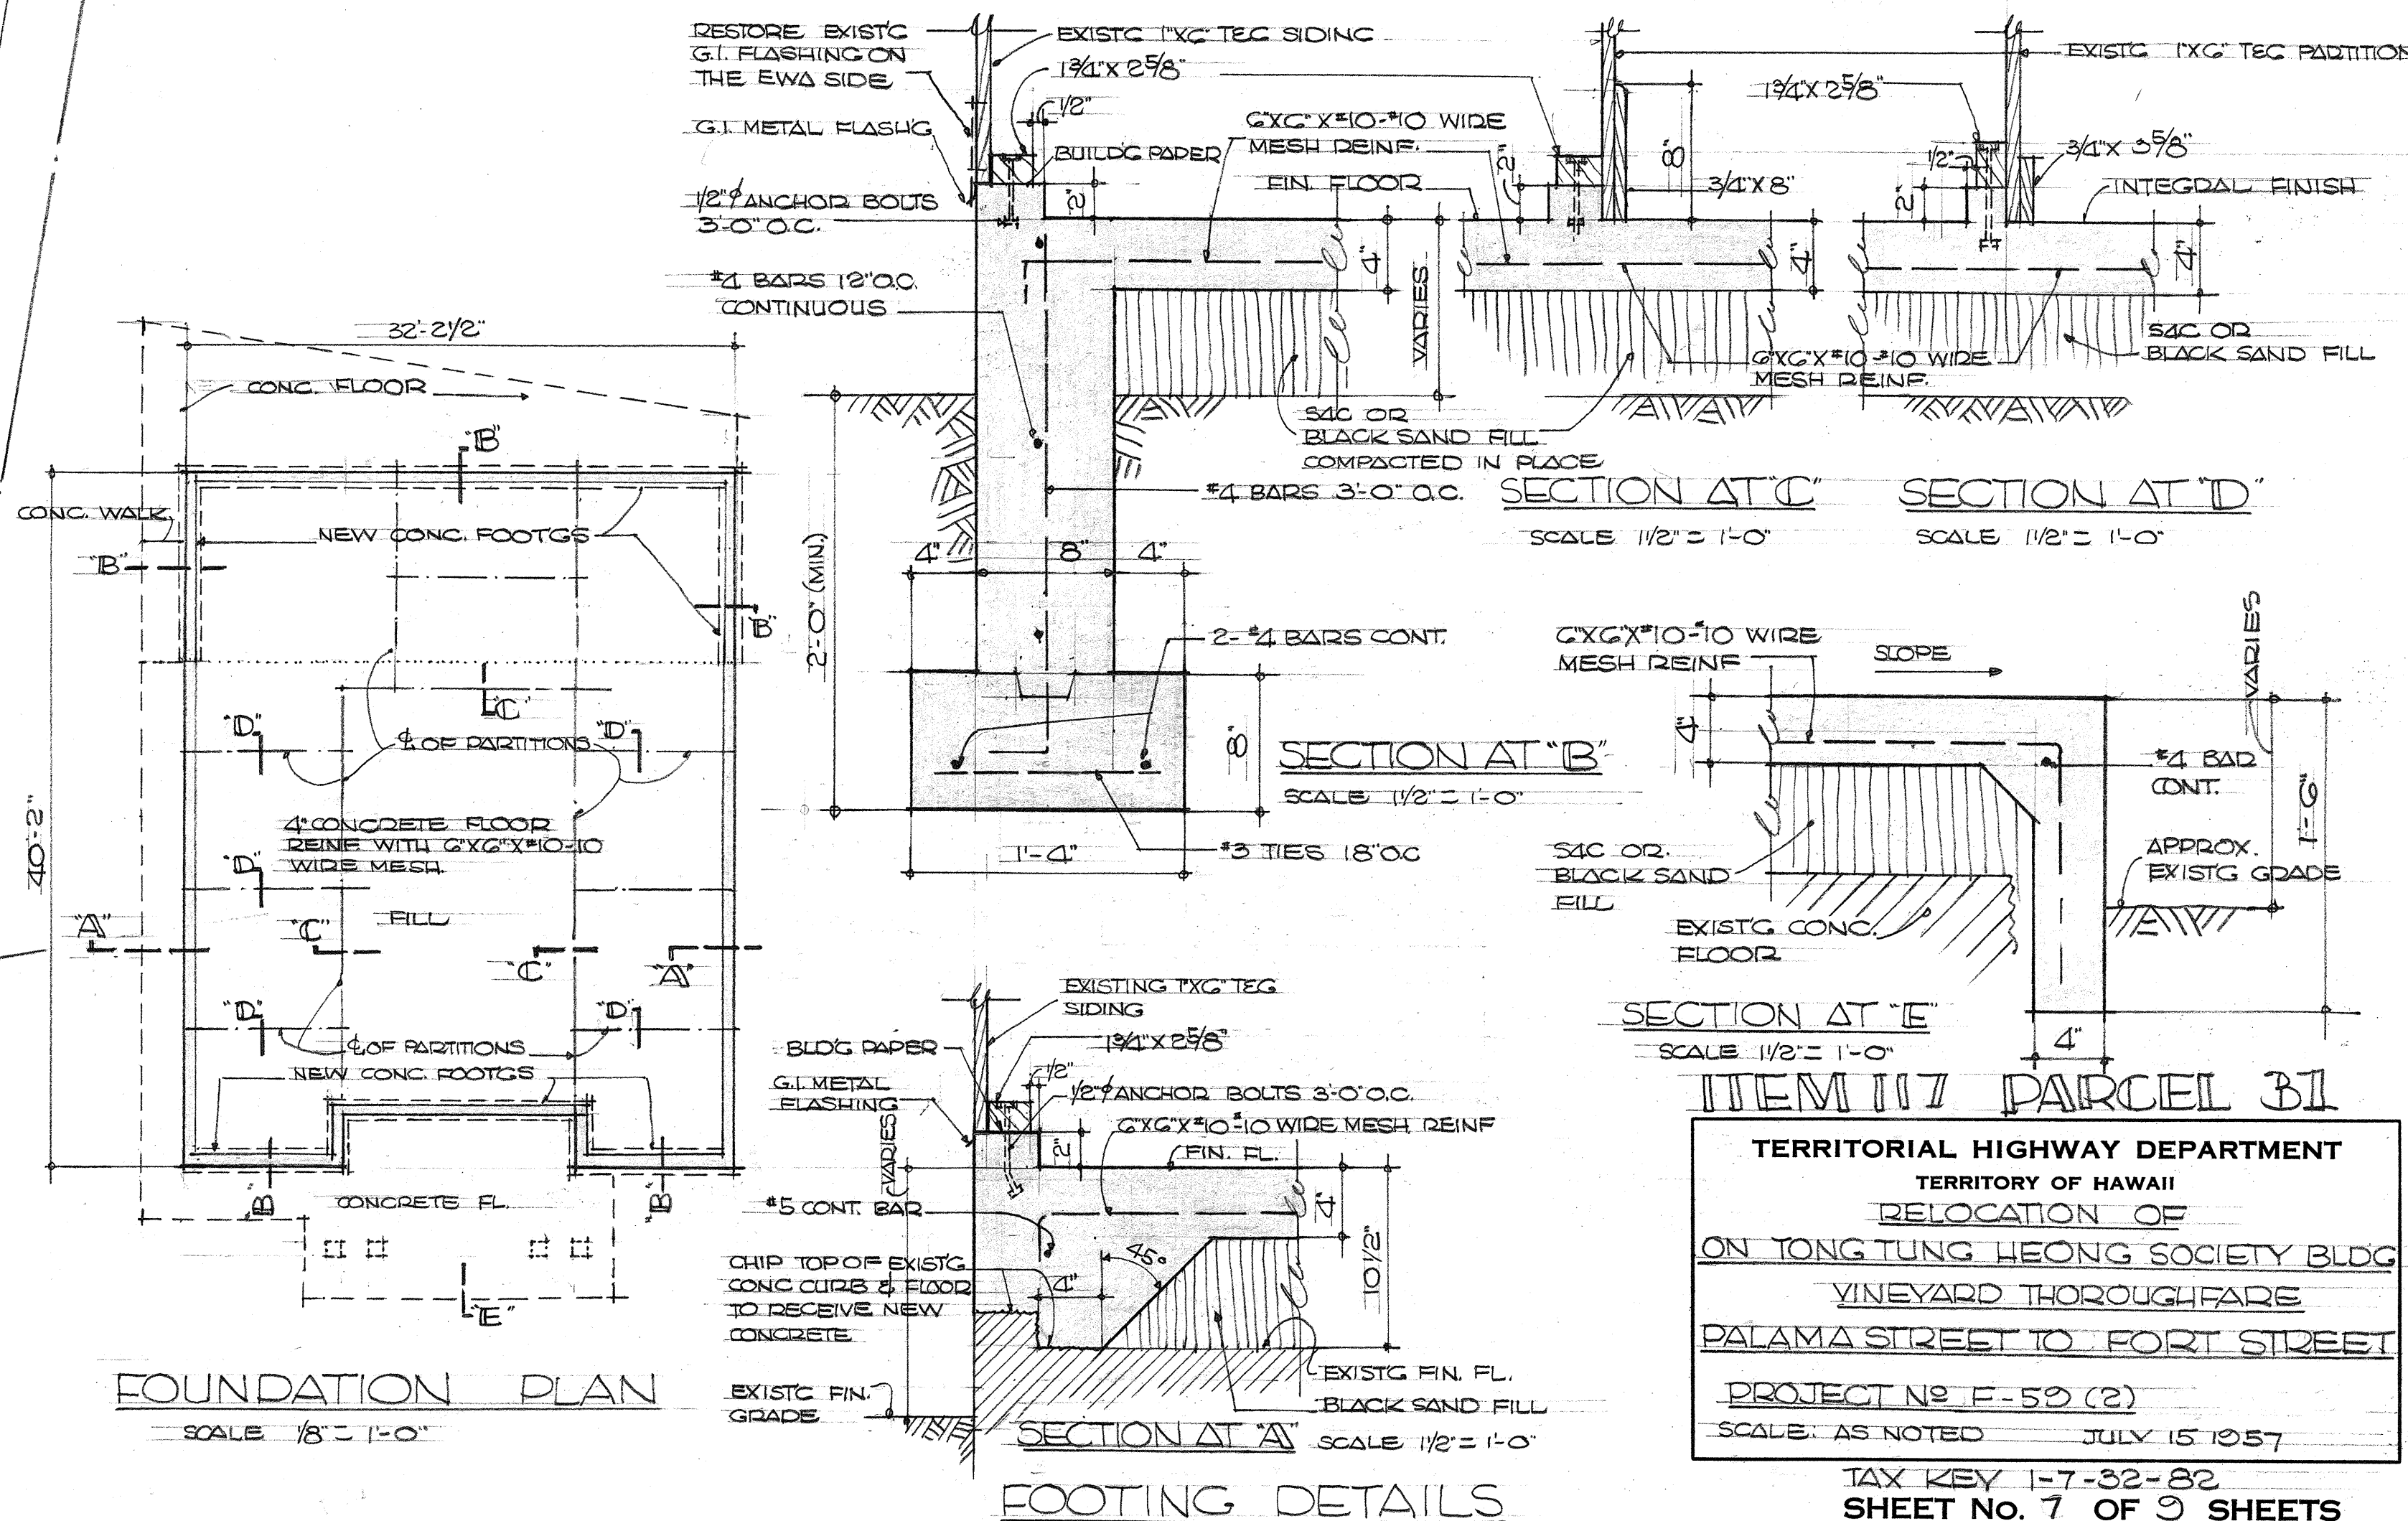

FOUNDATION PLAN
SCALE 1/8" = 1'-0"

FOOTING DETAILS

ITEM 117 PARCEL 31
TERRITORIAL HIGHWAY DEPARTMENT
TERRITORY OF HAWAII
RELOCATION OF
ON TONG TUNG HEONG SOCIETY BLDG
VINEYARD THOROUGHFARE
PALAMA STREET TO FORT STREET
PROJECT NO. F-59 (2)
SCALE: AS NOTED JULY 15 1957

TAX KEY 1-7-32-82
SHEET NO. 7 OF 9 SHEETS
D.P.W. JOB NO. 5935

SURVEY PLOTTED BY	DATE
DESIGNED BY	
TRACED BY	
QUANTITIES CHECKED BY	
CHECKED BY	
NOTE BOOK NO.	