
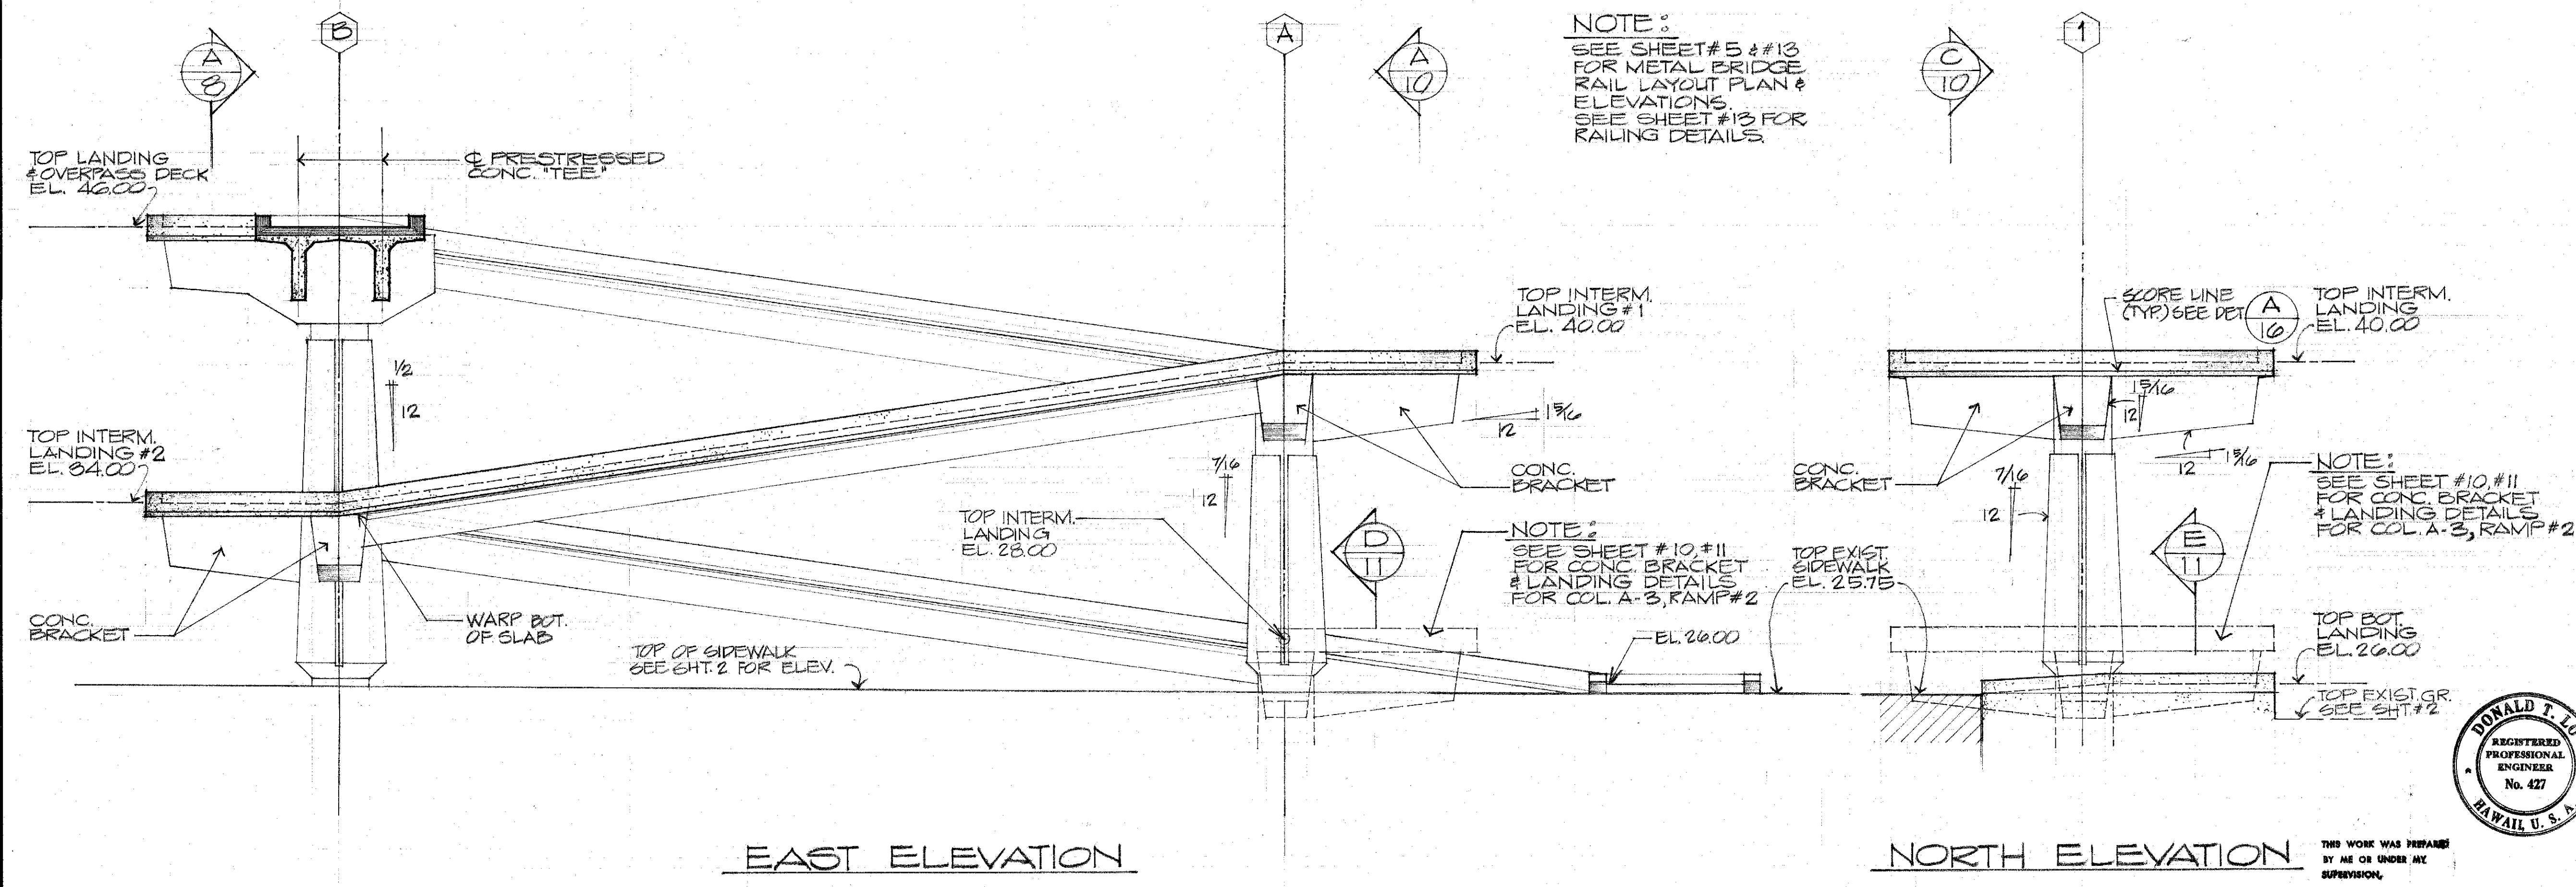


FED. ROAD DIST. NO.	STATE	PROJ. NO.	FISCAL YEAR	SHEET NO.	TOTAL SHEETS
HAWAII	HAW.	98A-01-70	1970	7	19

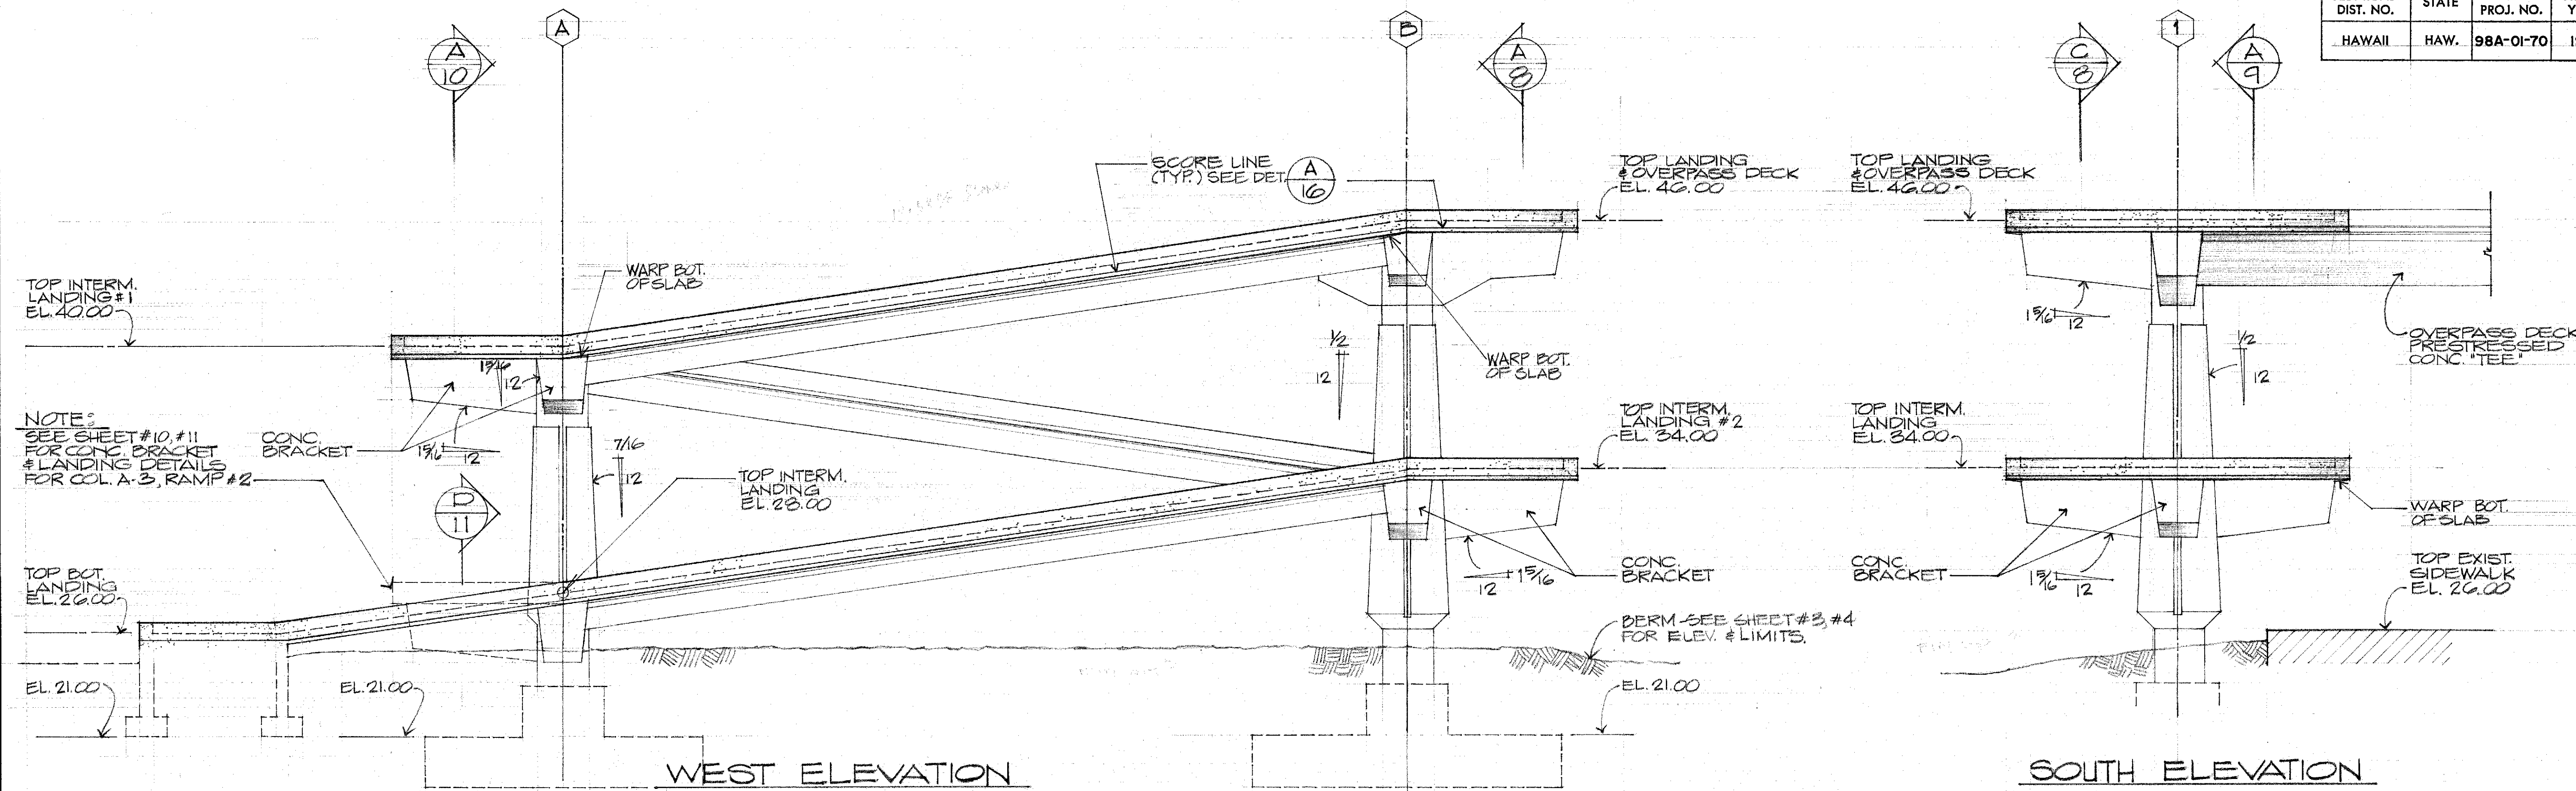


EAST ELEVATION

NORTH ELEVATION

ELEVATIONS • RAMP #1, RAMP #2 OPPOSITE HAND (EXCEPT AS OTHERWISE NOTED)

SCALE: 1/4" = 1'-0"

SURVEY PLOTTED BY	DATE
DRAWN BY	*****
TRACED BY	
QUANTITIES BY	
CHECKED BY	
ORIGINAL PLAN	
NOTE BOOK	
No.	

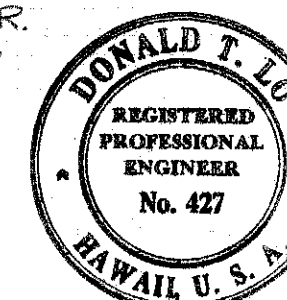

STATE OF HAWAII
DEPARTMENT OF TRANSPORTATION
HIGHWAYS DIVISION

RAMP ELEVATION

VINEYARD BOULEVARD
PEDESTRIAN OVERPASS
VICINITY OF PUA LANE, OAHU

PROJECT NO. 98A-01-70