
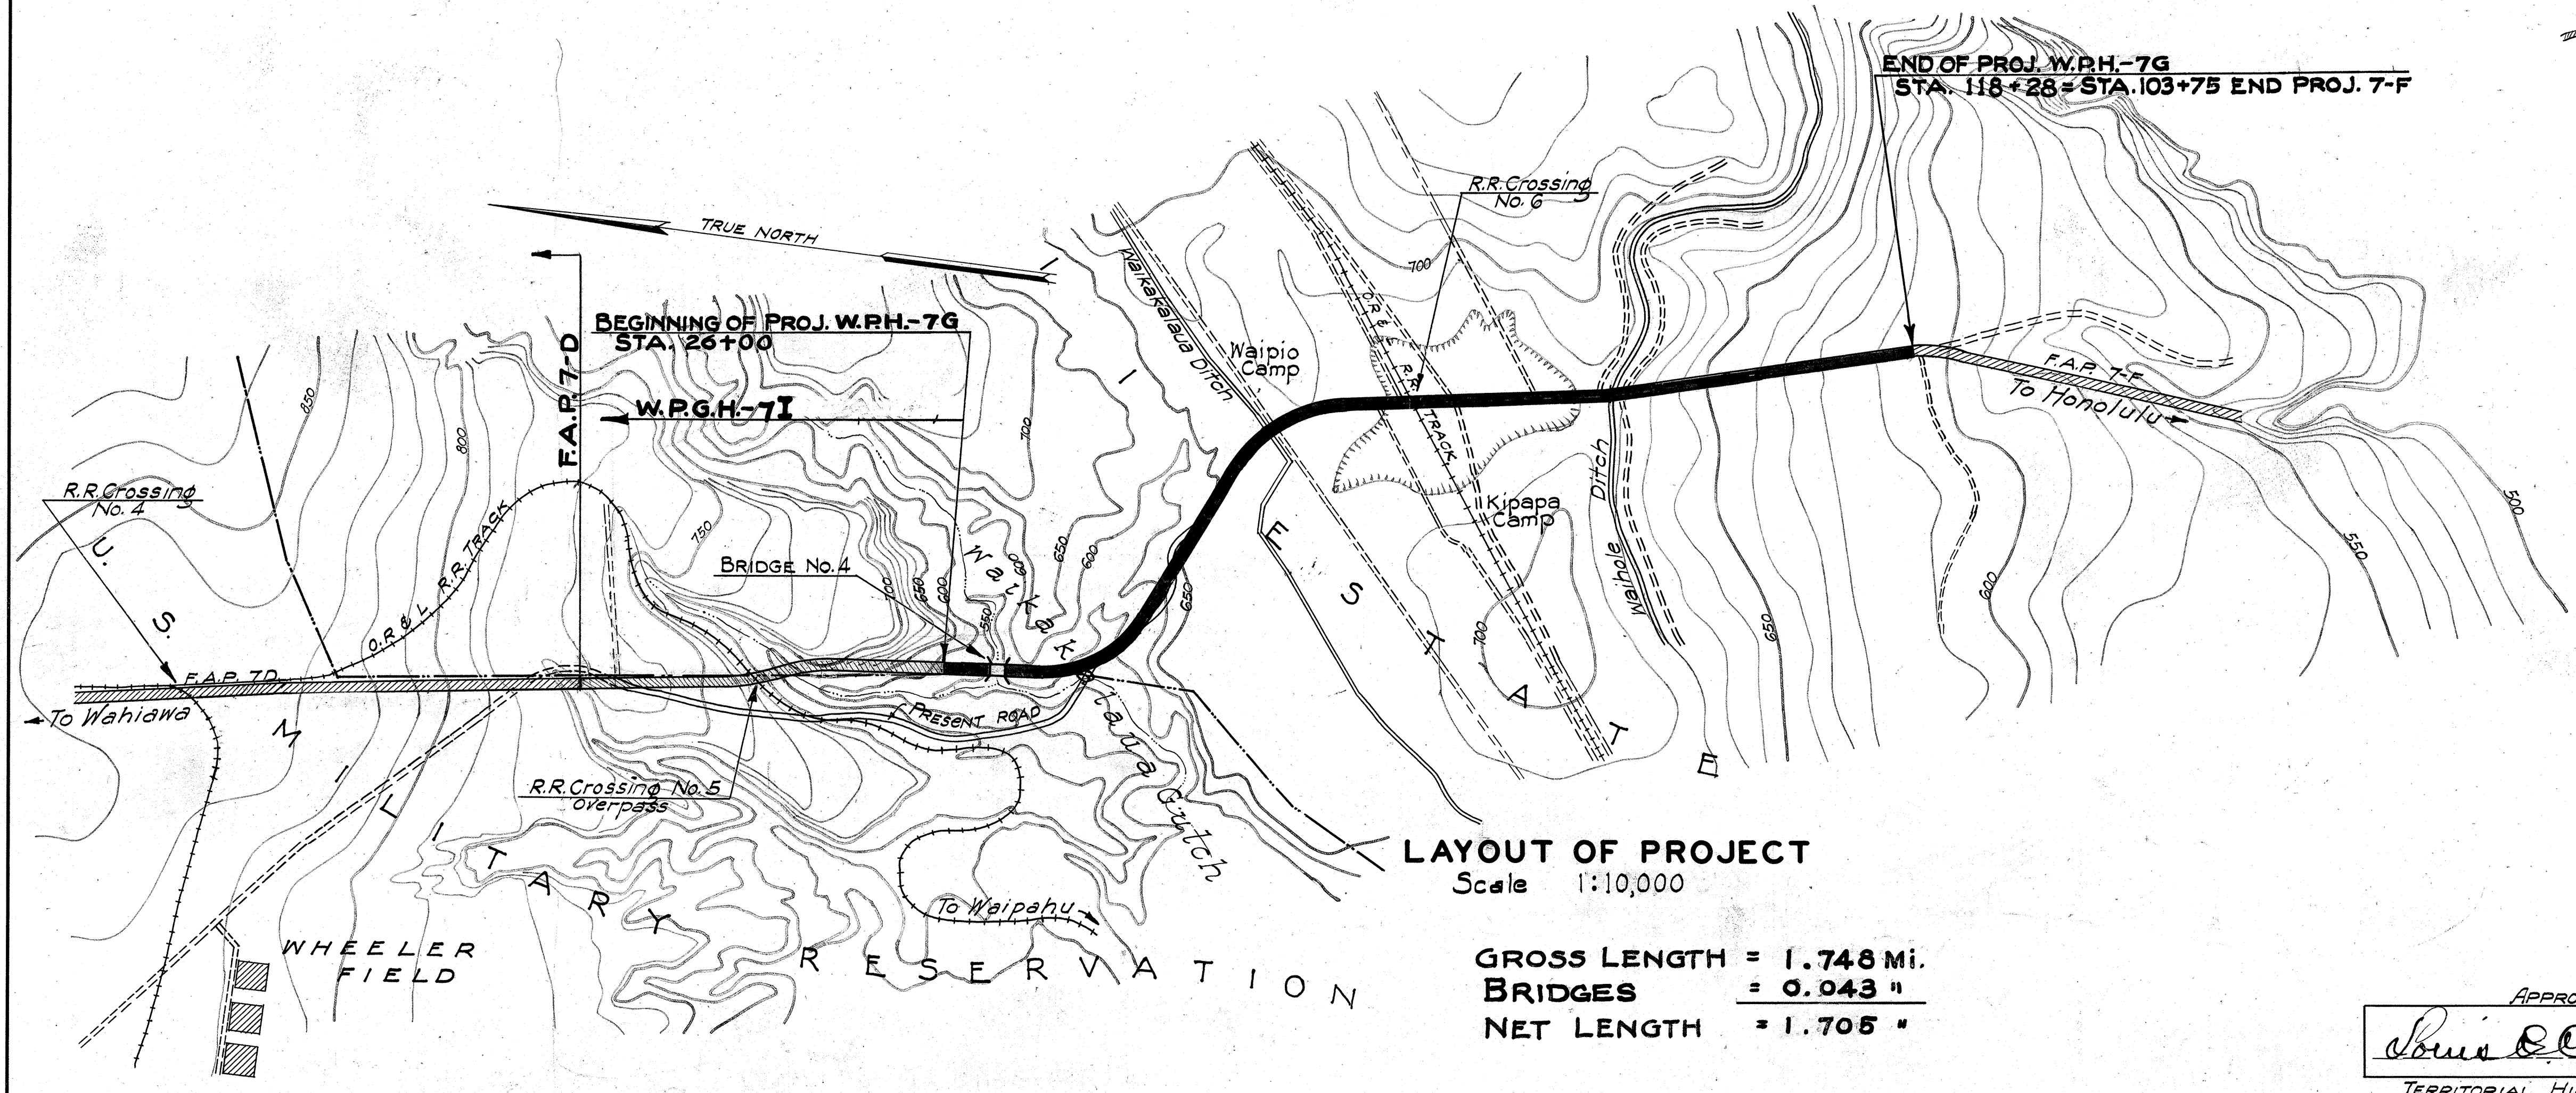
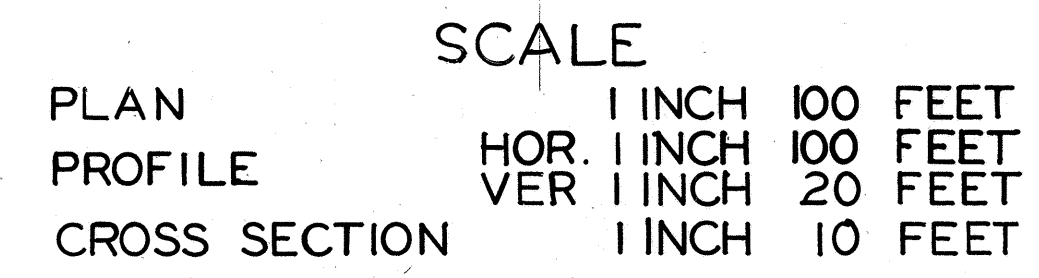
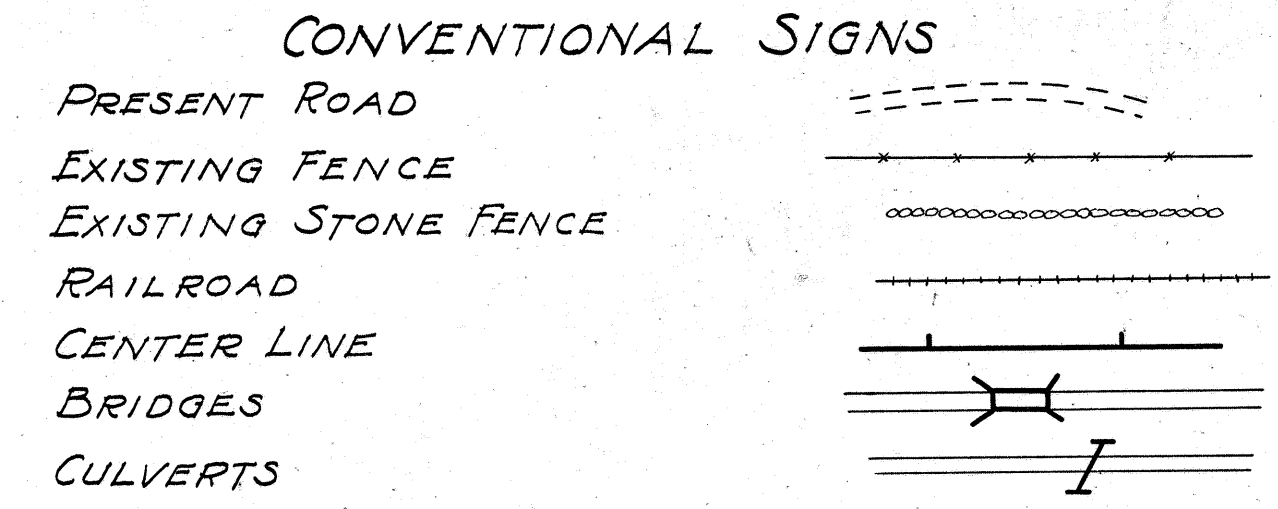


INDEX TO DRAWINGS	
SHEET NO.	DESCRIPTIONS
1	Title Sheet
2	Typical Road Section
3-6	Plan and Profile
7	Details of R.R. Crossing No. 6
8-10	Standard Details 1:2-3
11-13	Culvert Details
14	Drainage System Details
15	8x5 Reinf. Conc. Syphon - Ditch
16-24	Bridge Details
25-35	Cross Sections

TERRITORY OF HAWAII
TERRITORIAL HIGHWAY DEPARTMENT
HONOLULU T.H.
PLANS OF
KAMEHAMEHA HIGHWAY
WAIAKALAU SECTION
U.S. WORKS PROGRAM HIGHWAY PROJECT NO. W.P.H.-7G
EWA DISTRICT
OAHU. T.H.

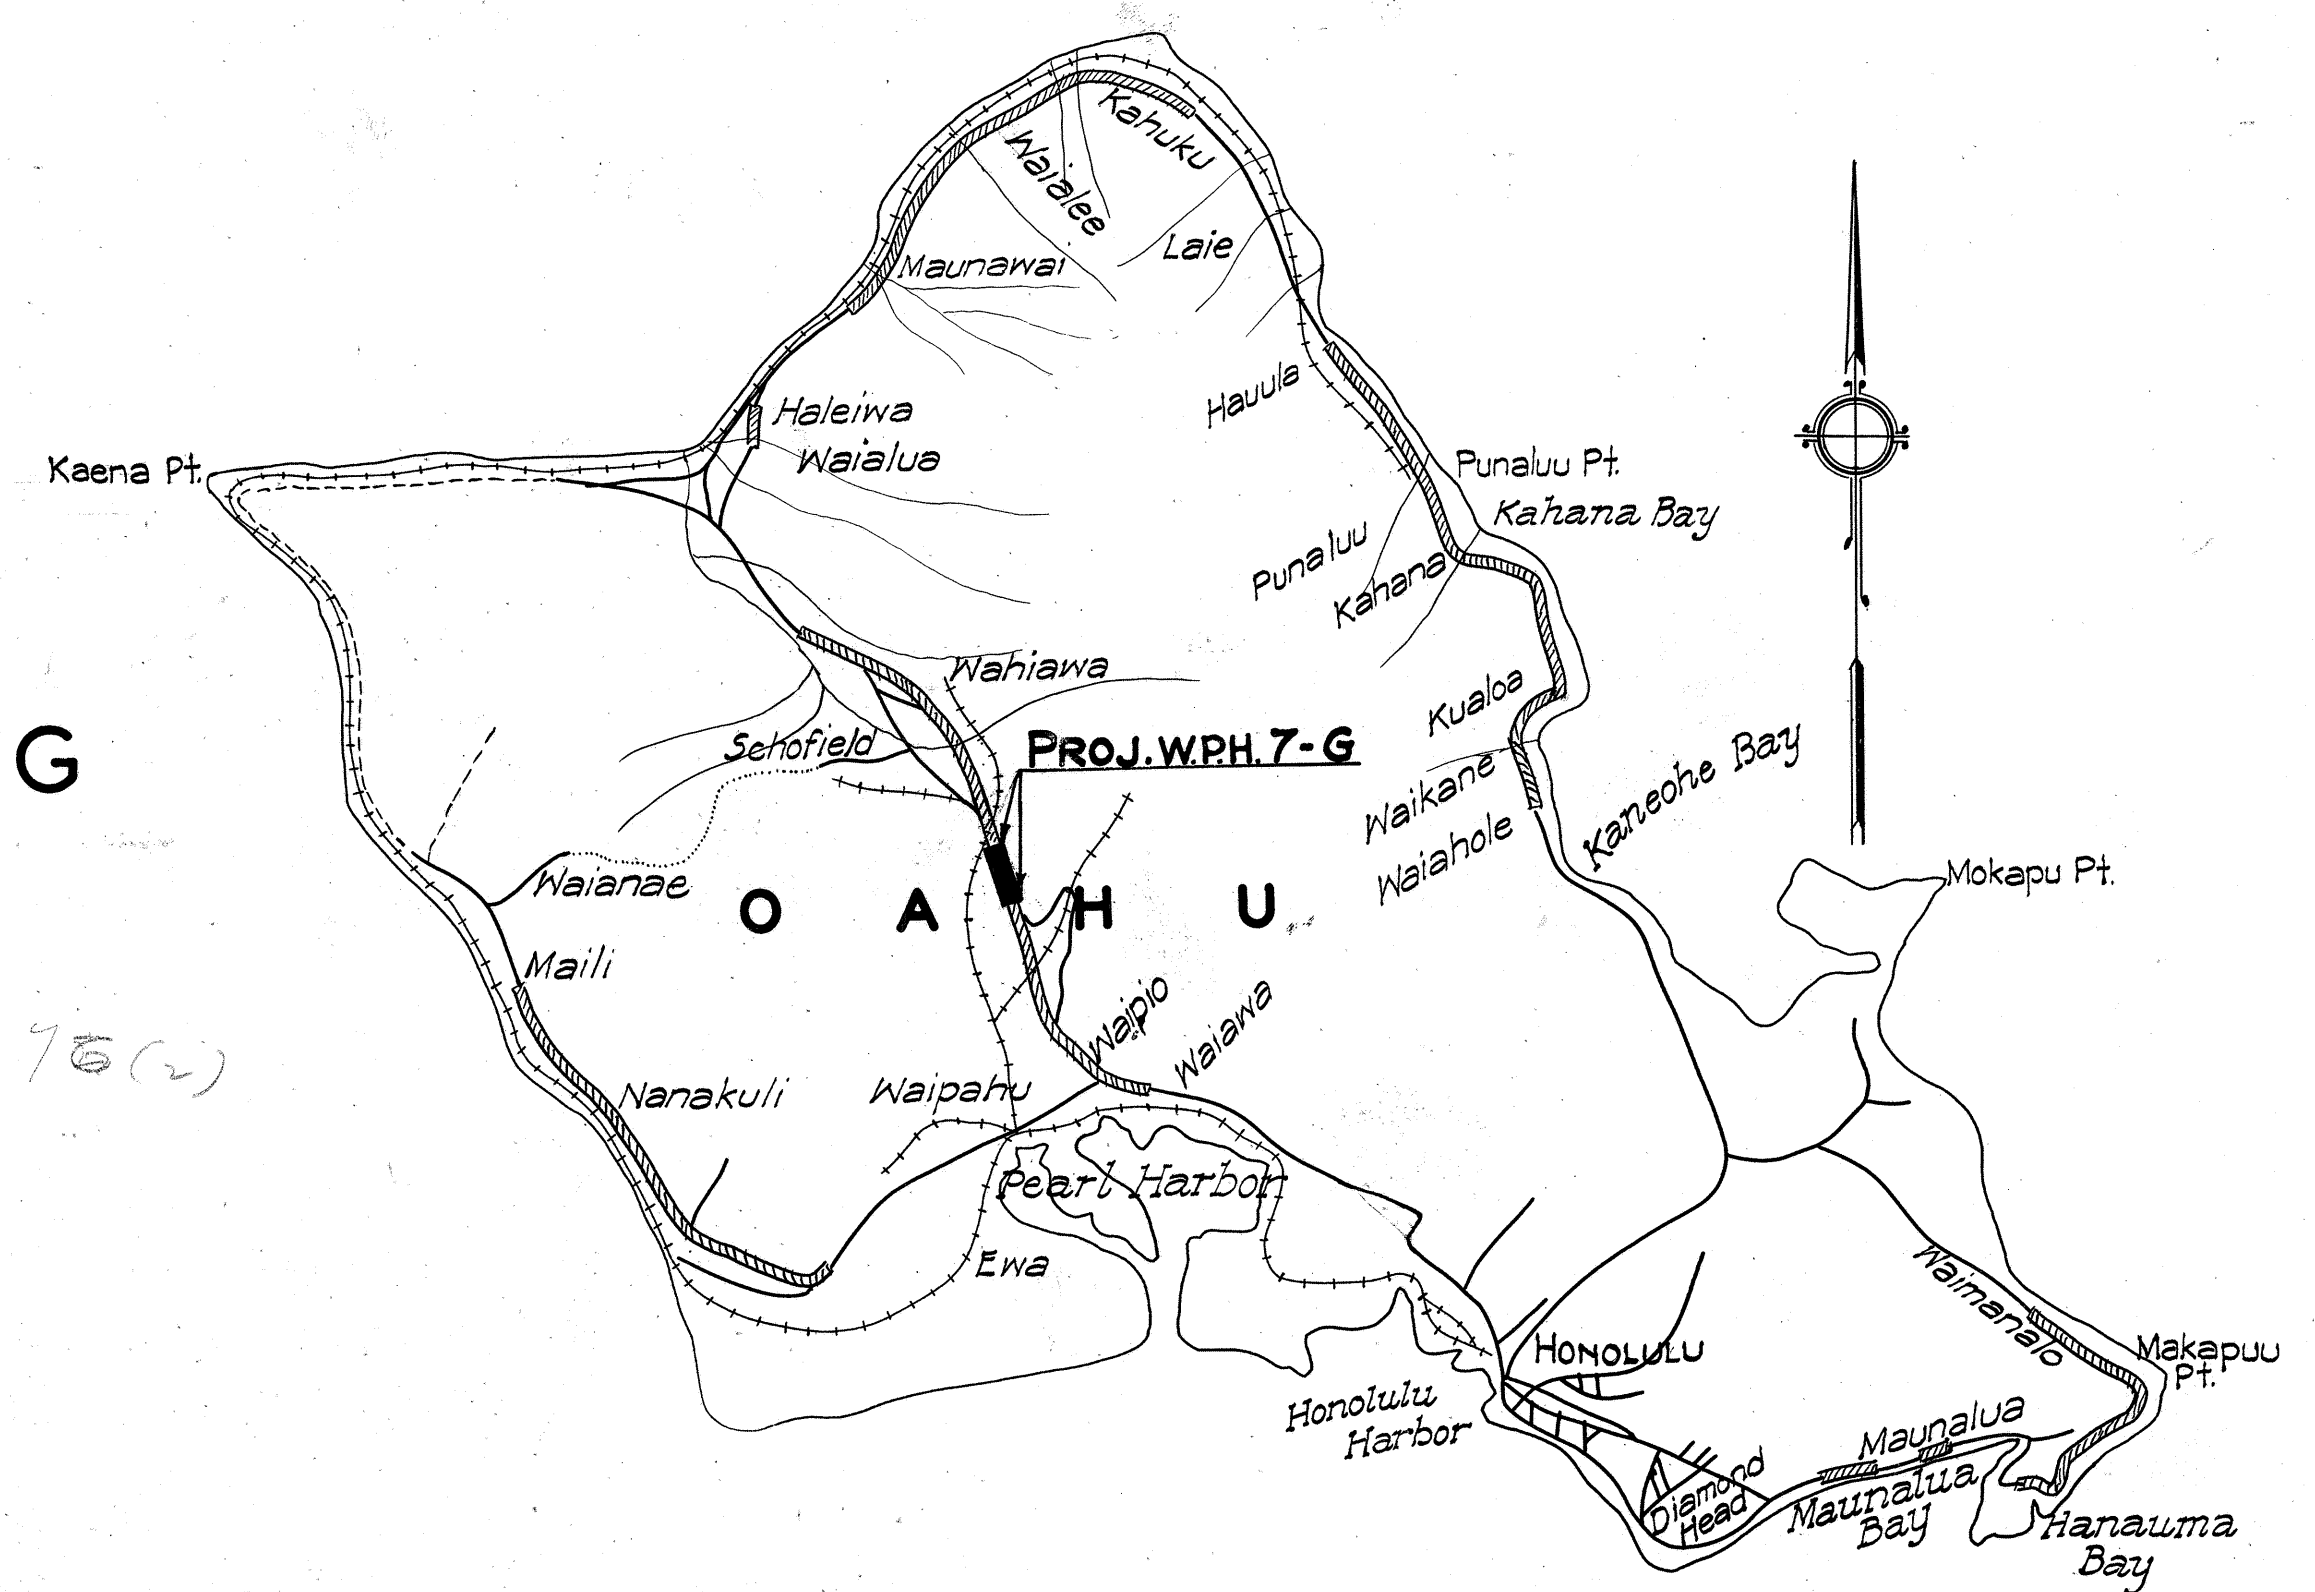

LAYOUT OF PROJECT
Scale 1:10,000

GROSS LENGTH = 1.748 Mi.
BRIDGES = 0.043 "
NET LENGTH = 1.705 "

APPROVED
Louis E. Cain
TERRITORIAL HIGHWAY ENGINEER

RECOMMENDED FOR APPROVAL

PRINCIPAL HIGHWAY ENGINEER
Bureau of Public Roads
RECOMMENDED FOR APPROVAL

CHIEF ENGINEER, Bureau of Public Roads
APPROVED

CHIEF, Bureau of Public Roads

4342.1