


INDEX TO DRAWINGS	
SHEET NO.	DESCRIPTIONS
1	TITLE SHEET
2-3	TYPICAL SECTIONS
4	GRADING AT INTERSECTION
5-10	PLAN AND PROFILE
11-12	STANDARD DETAILS
13-15	CULVERT DETAILS
16-27	BRIDGE DETAILS
28-49	STANDARD STEEL SCHEDULE
28-49	CROSS SECTIONS

CONVENTIONAL	SIGNS
EXISTING ROAD	
EXISTING FENCE	
BOUNDARY LINE	
CENTER LINE	
PAVED APPROACHES etc.	
CULVERTS	
BRIDGES	
RAILROAD	

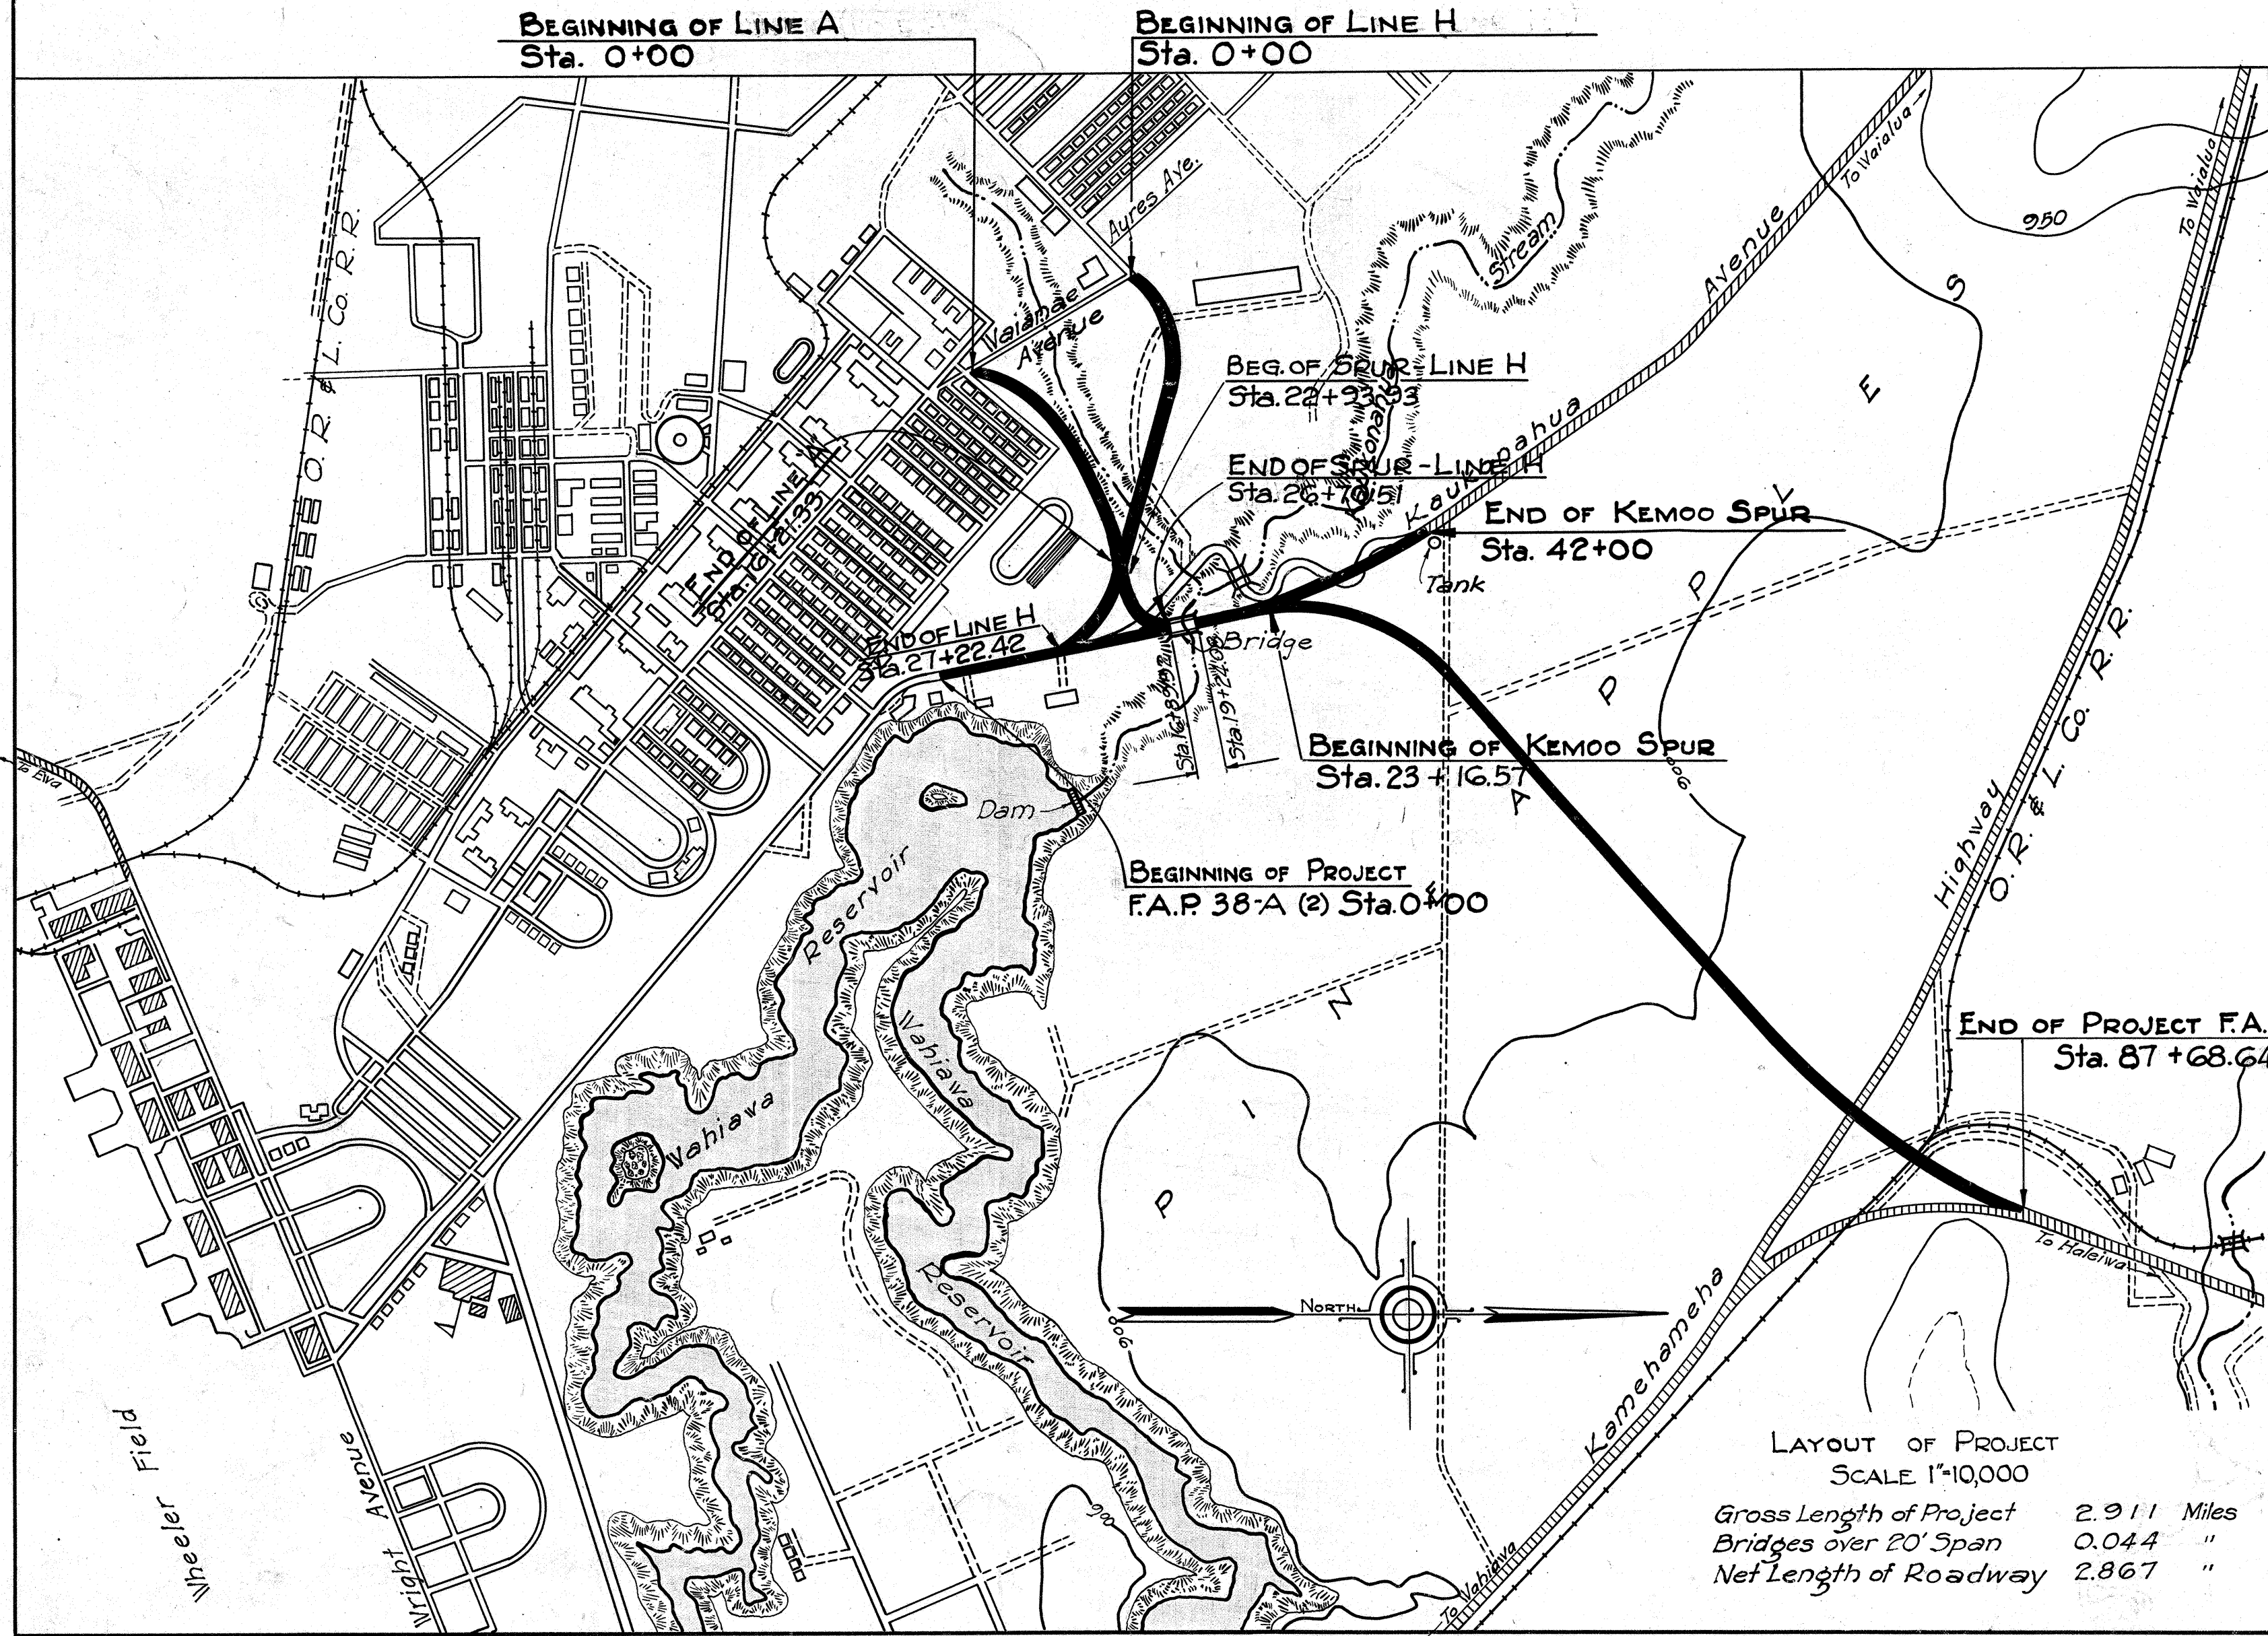


TERRITORY OF HAWAII
TERRITORIAL HIGHWAY DEPARTMENT
HONOLULU T.H.

PLANS OF SCHOFIELD - WAHIAWA CUTOFF

FEDERAL AID PROJECT NO. 38-A(2)

KAUKONAHUA SECTION
WAIALUA DISTRICT
ISLAND OF OAHU

PLAN	SCALE
PROFILE	1 INCH = 100 FT.
CROSS SECT.	1 INCH = 10 "
	1 INCH = 5 "

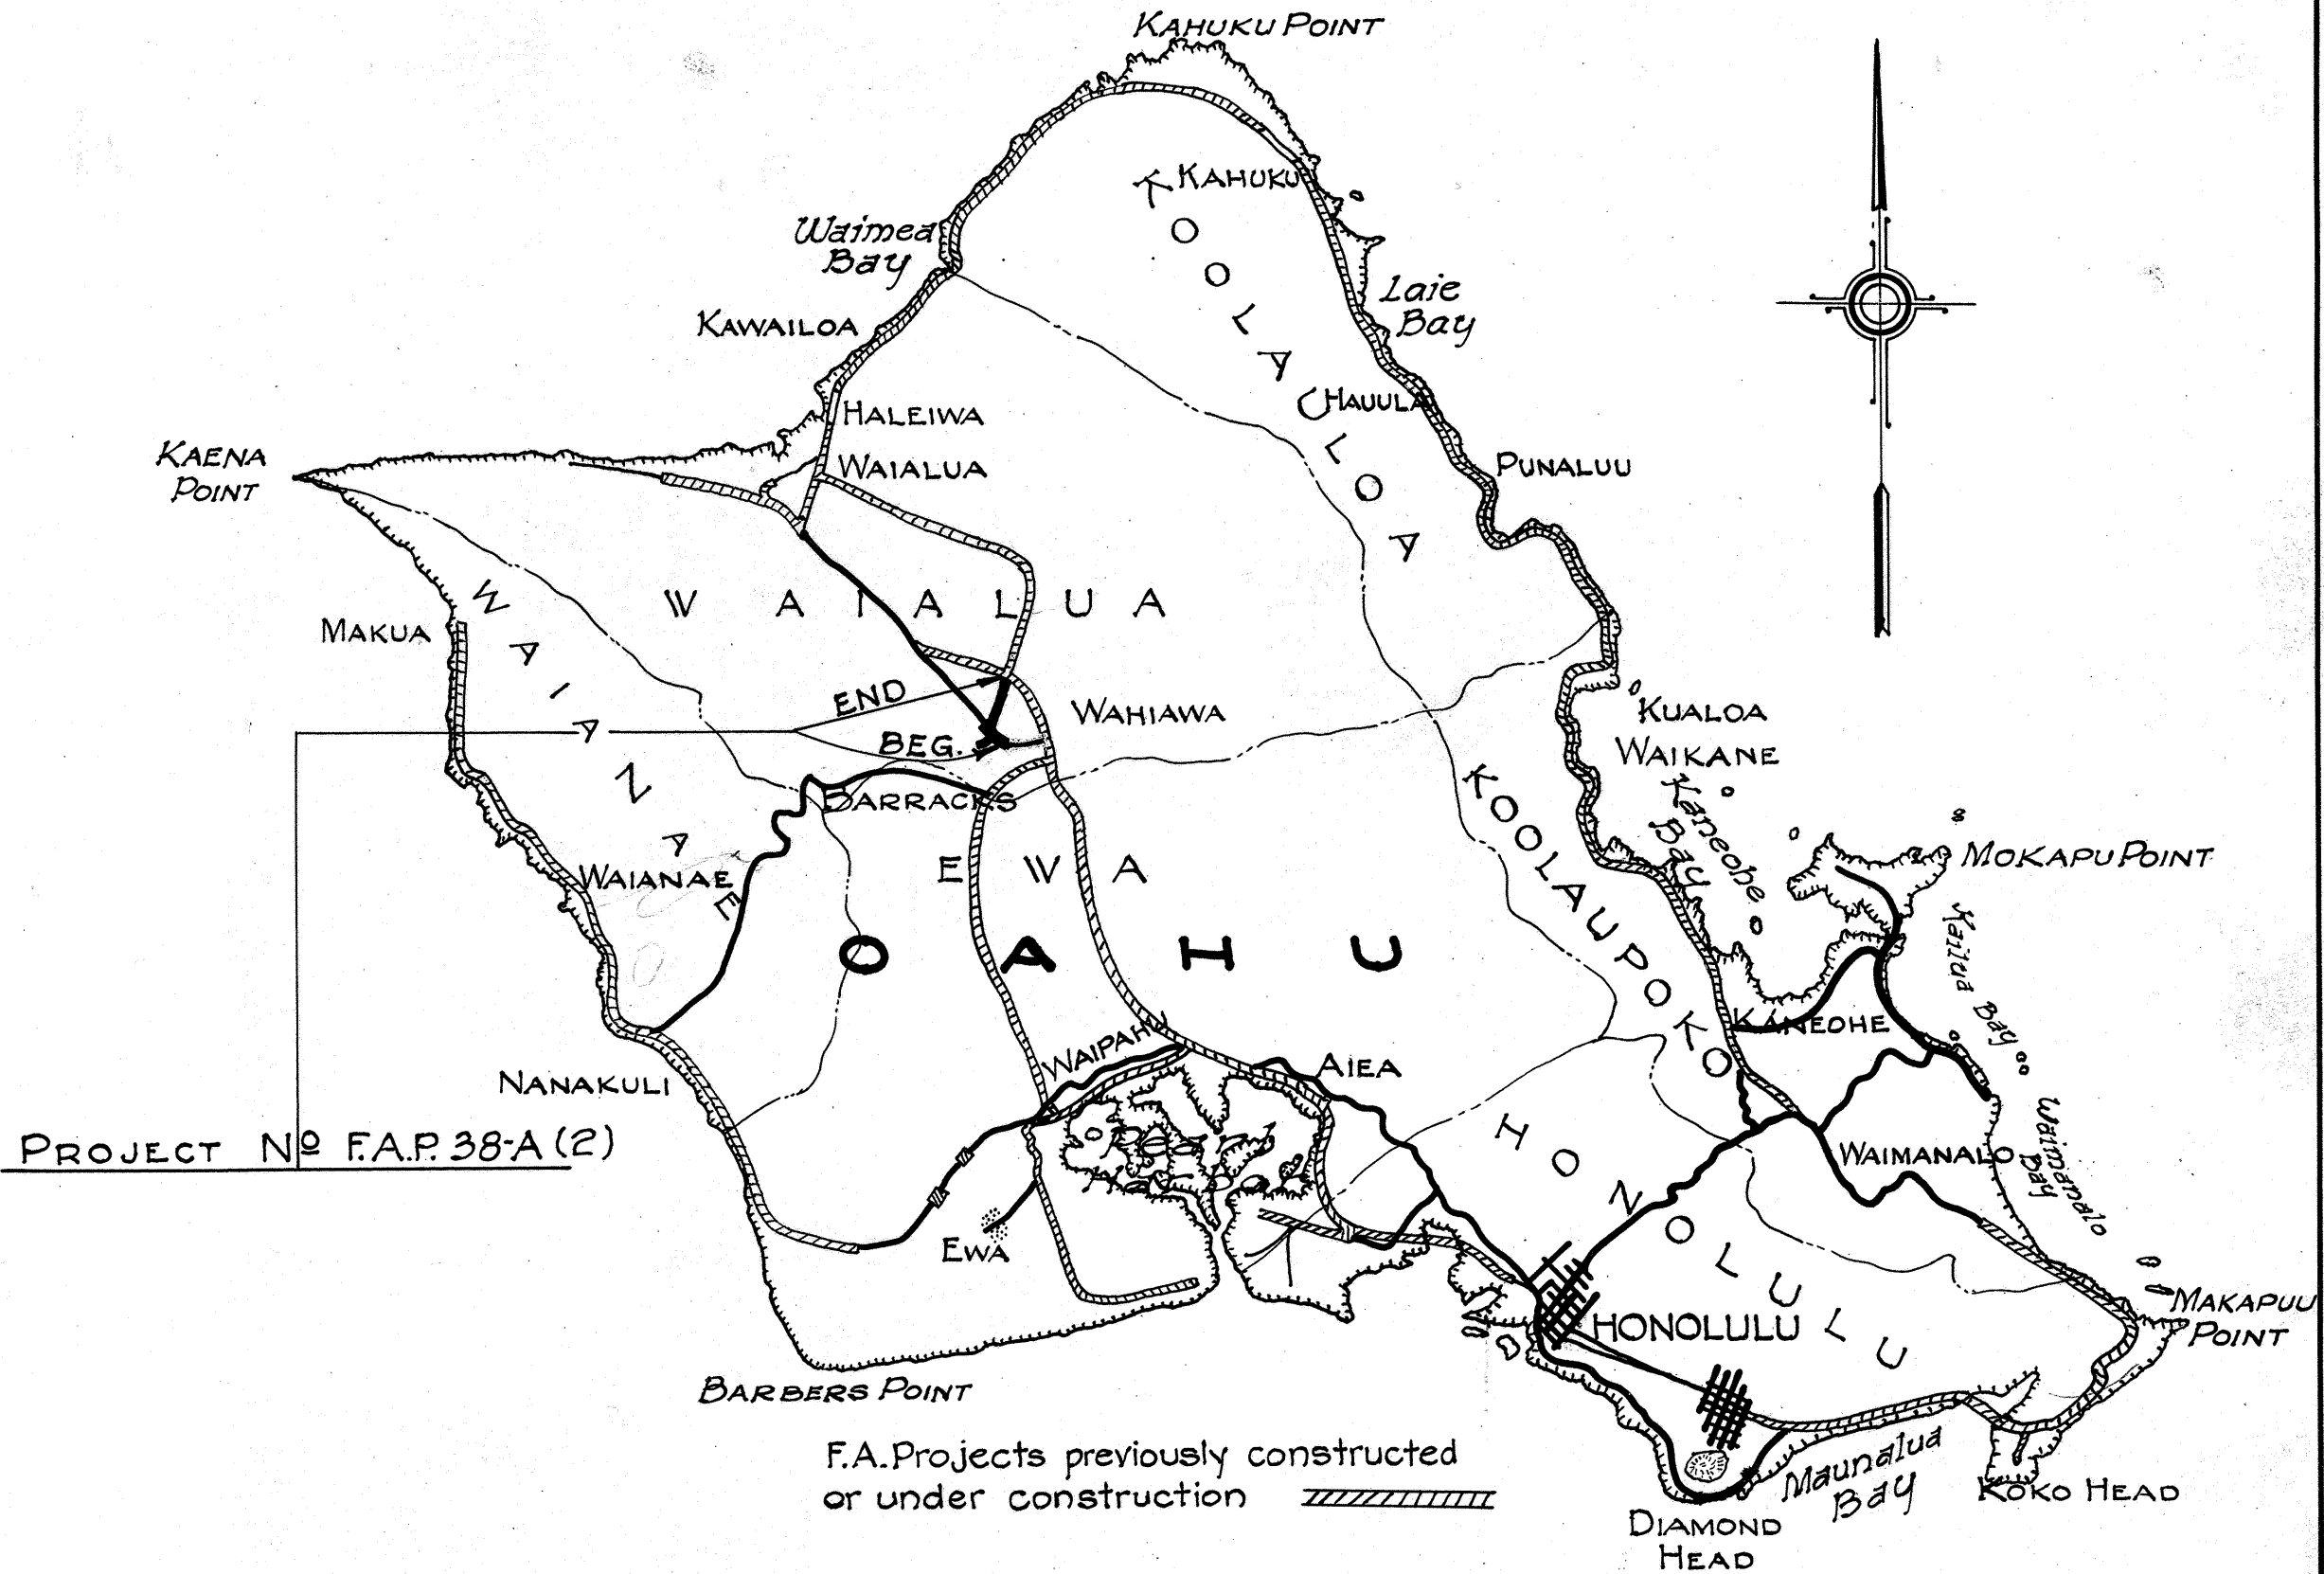

ORIGINAL	DATE
DESIGNED BY	
DRAWN BY	
NOTED BY	
CHECKED BY	
DATE	

APPROVED

APPROVED
[Signature]
DATE 5-12-41
TERRITORIAL HIGHWAY ENGINEER

RECOMMENDED FOR APPROVAL
DISTRICT ENGINEER
PUBLIC ROADS ADMINISTRATION
FEDERAL WORKS AGENCY

RECOMMENDED FOR APPROVAL
CHIEF WESTERN REGION
PUBLIC ROADS ADMINISTRATION
FEDERAL WORKS AGENCY

APPROVED
COMMISSIONER
PUBLIC ROADS ADMINISTRATION
FEDERAL WORKS AGENCY

FED. ROAD DIST. NO.	STATE	FED. AID PROJ. NO.	FISCAL YEAR	SHEET NO.	TOTAL SHEETS
HAWAII	HAW.	FAR 38-A(2)	1941	1	49