



GENERAL NOTES



1. No longitudinal "contact joints" are permitted and pavement shall be poured full width.
2. "Weakened plane joints" shall be installed on approximately 30' centers.
3. No "expansion joints" are required.
4. No reinforcement is required.
5. Pavement may be hand tamped.
6. Pavement surface must be thoroughly cleaned of all foreign matter and discoloration at completion of project.

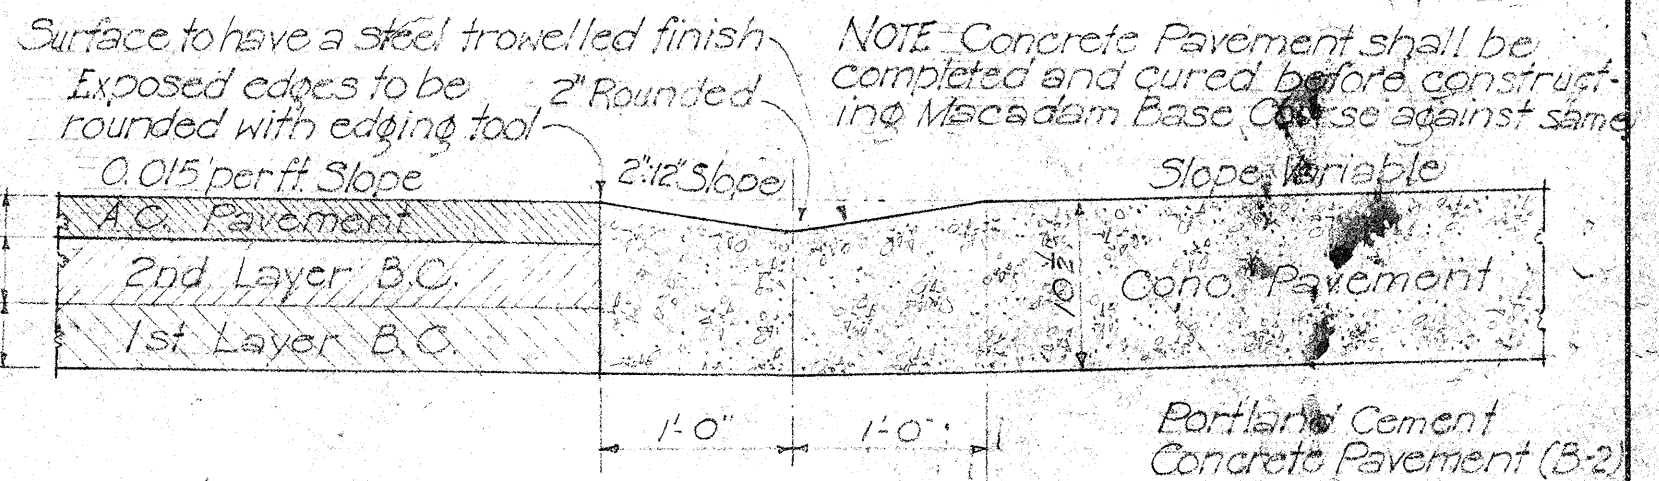



PROVISION FOR DRAINAGE ACROSS CONCRETE PAVEMENT

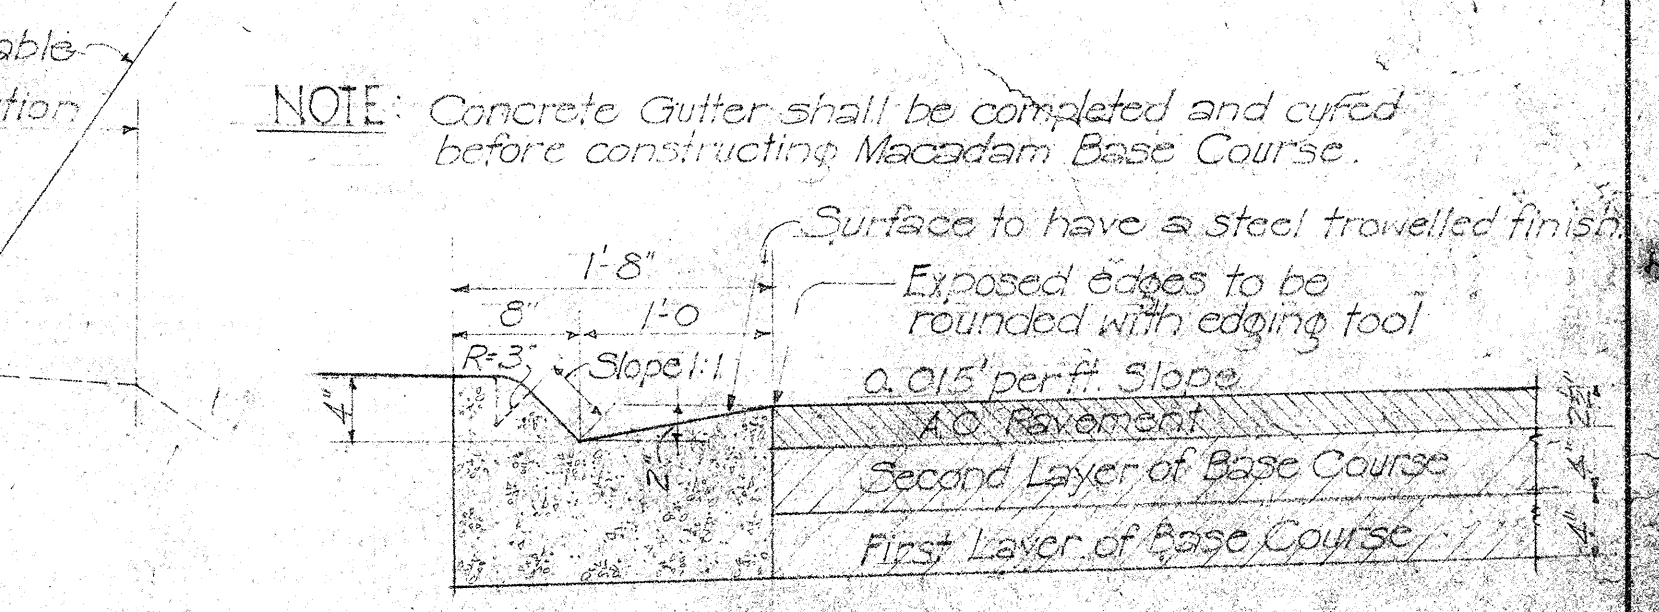

2 TYPICAL ROAD SECTION ON TANGENT
STA. 20+00± to STA. 60+00±

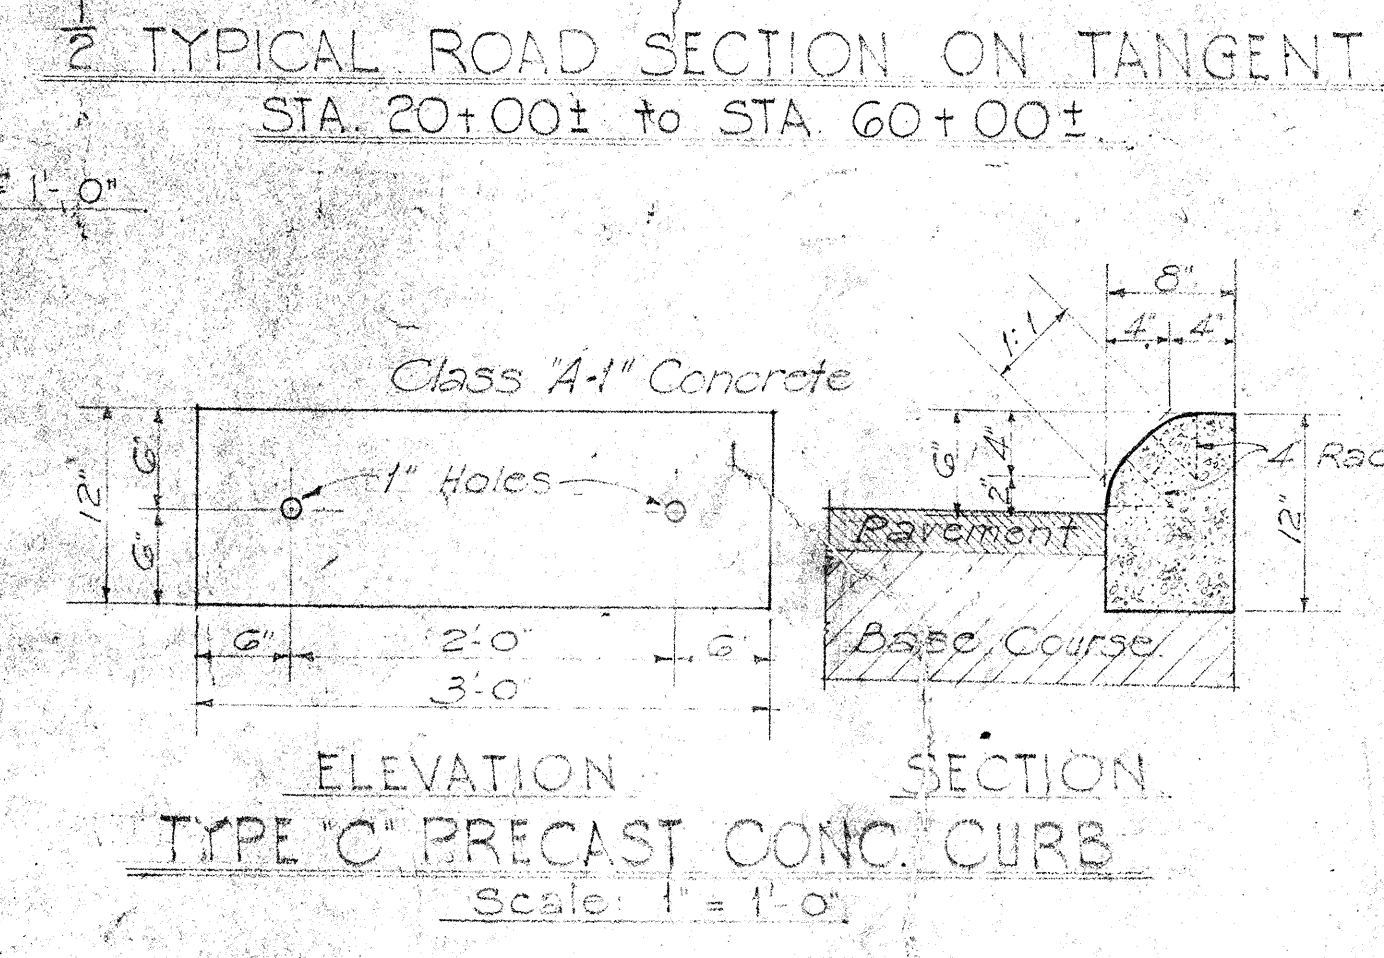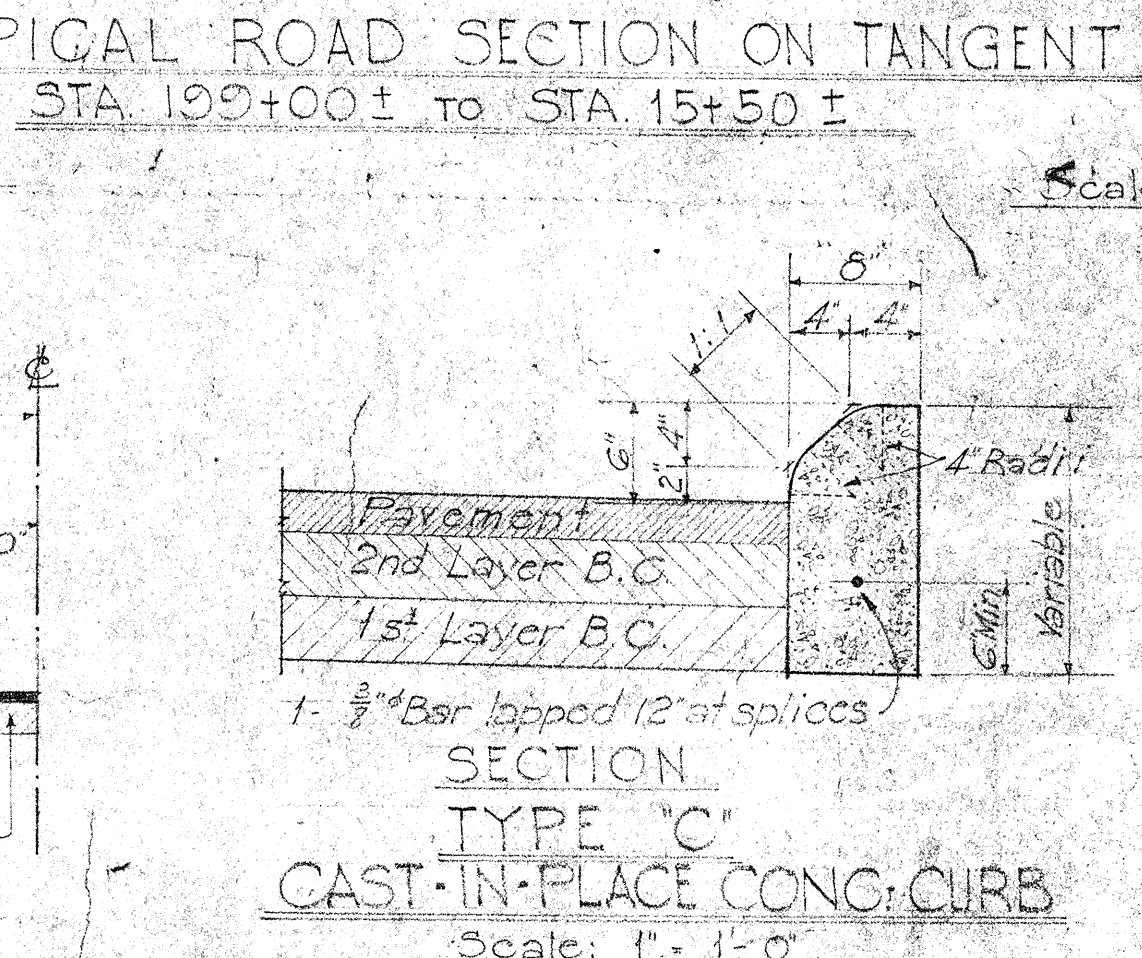


DETAIL OF CAST-IN-PLACE TYPE "D" CONC. CURB & GUTTER

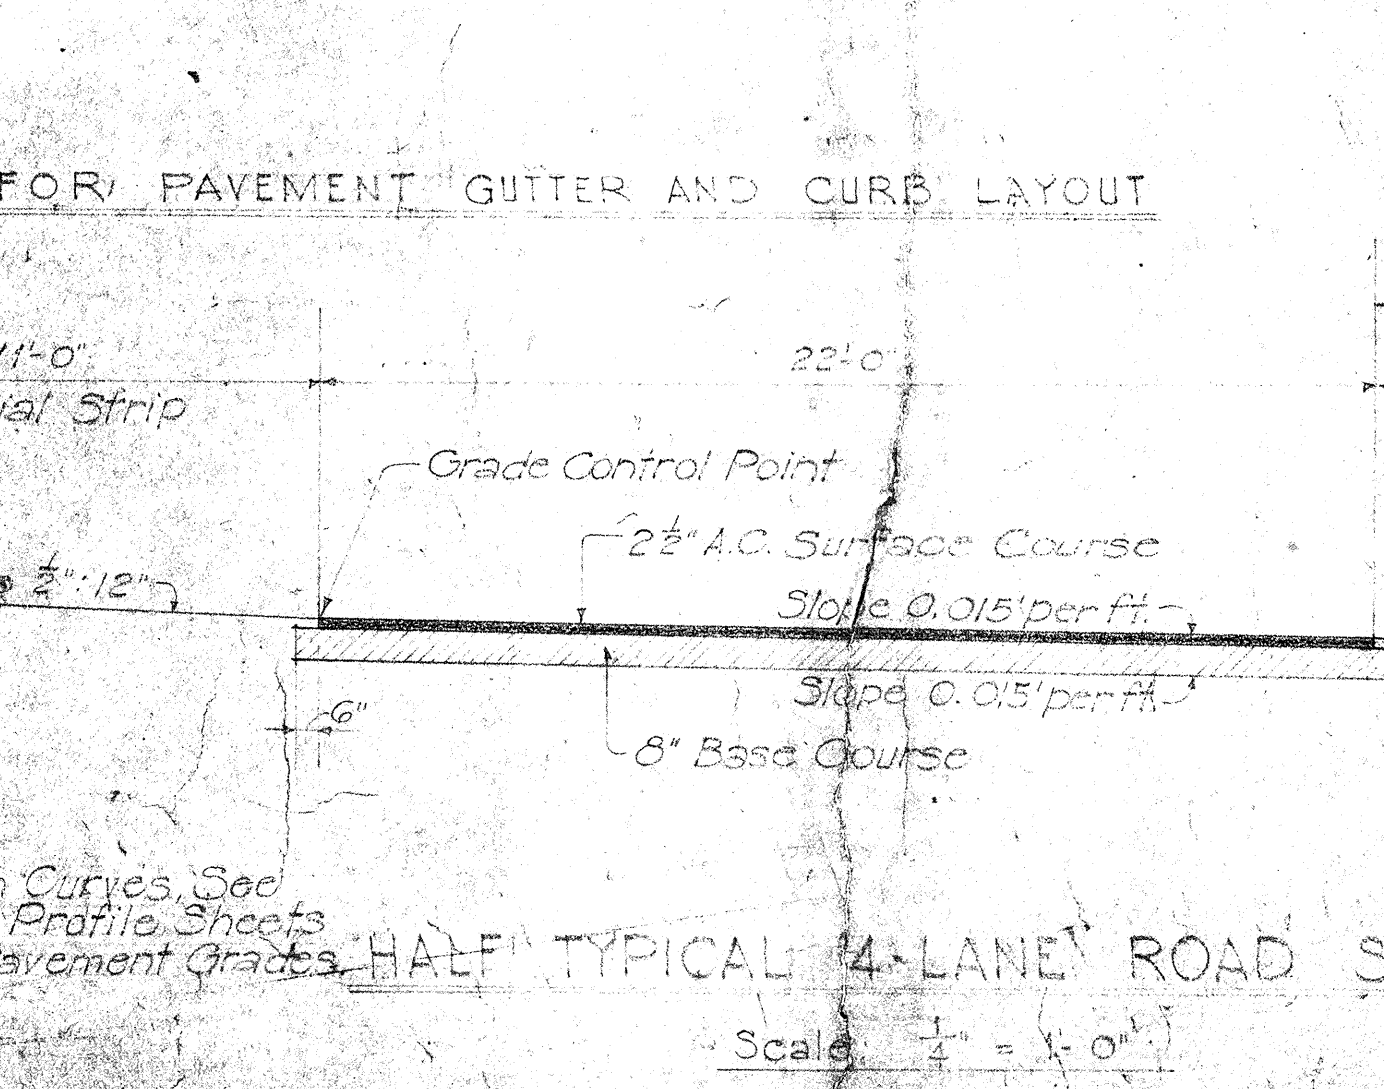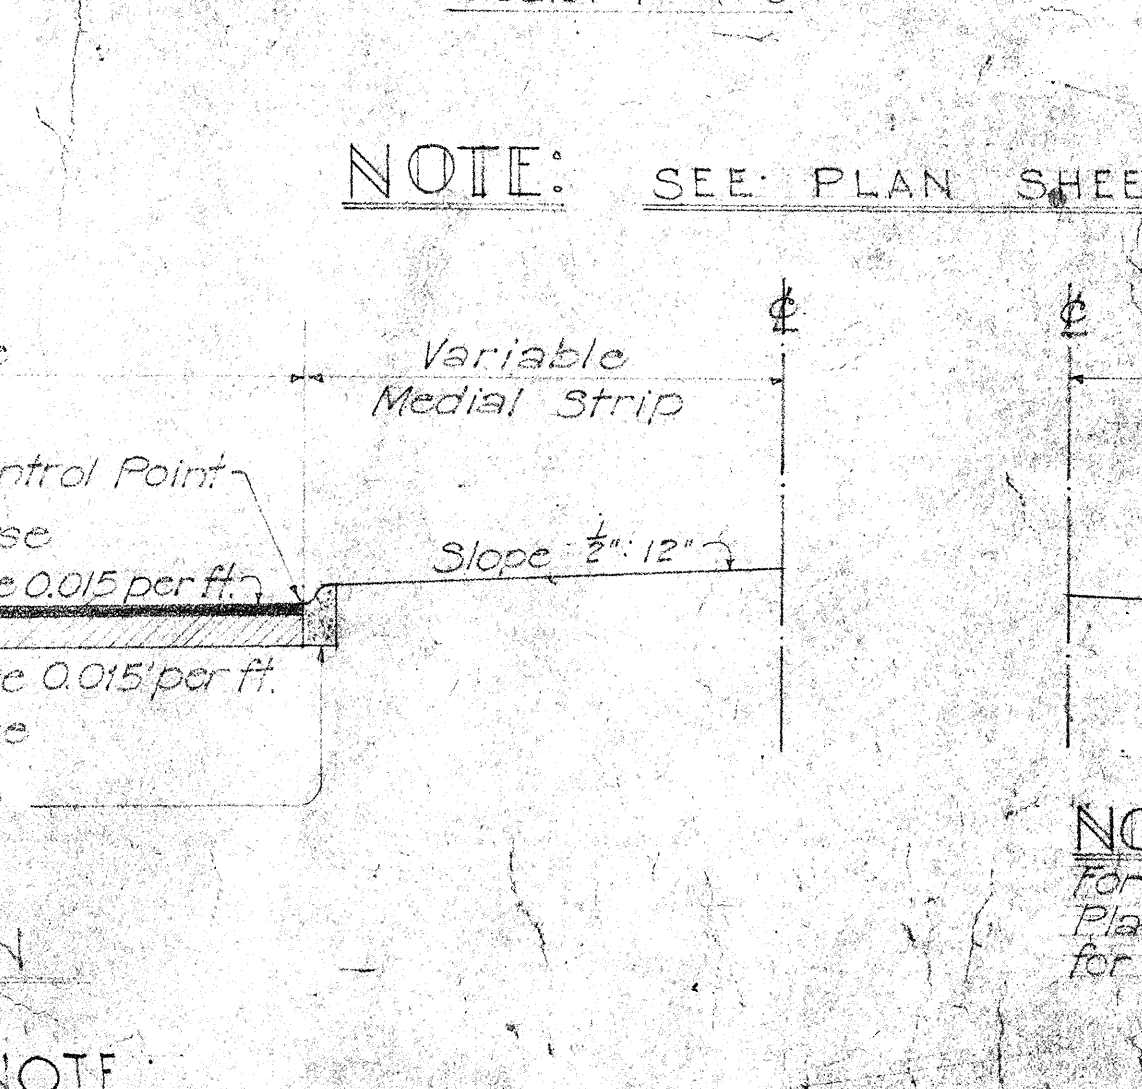

HALF TYPICAL 2-LANE ROAD SECTION

Scale: $\frac{1}{4}'' = 1'-0''$

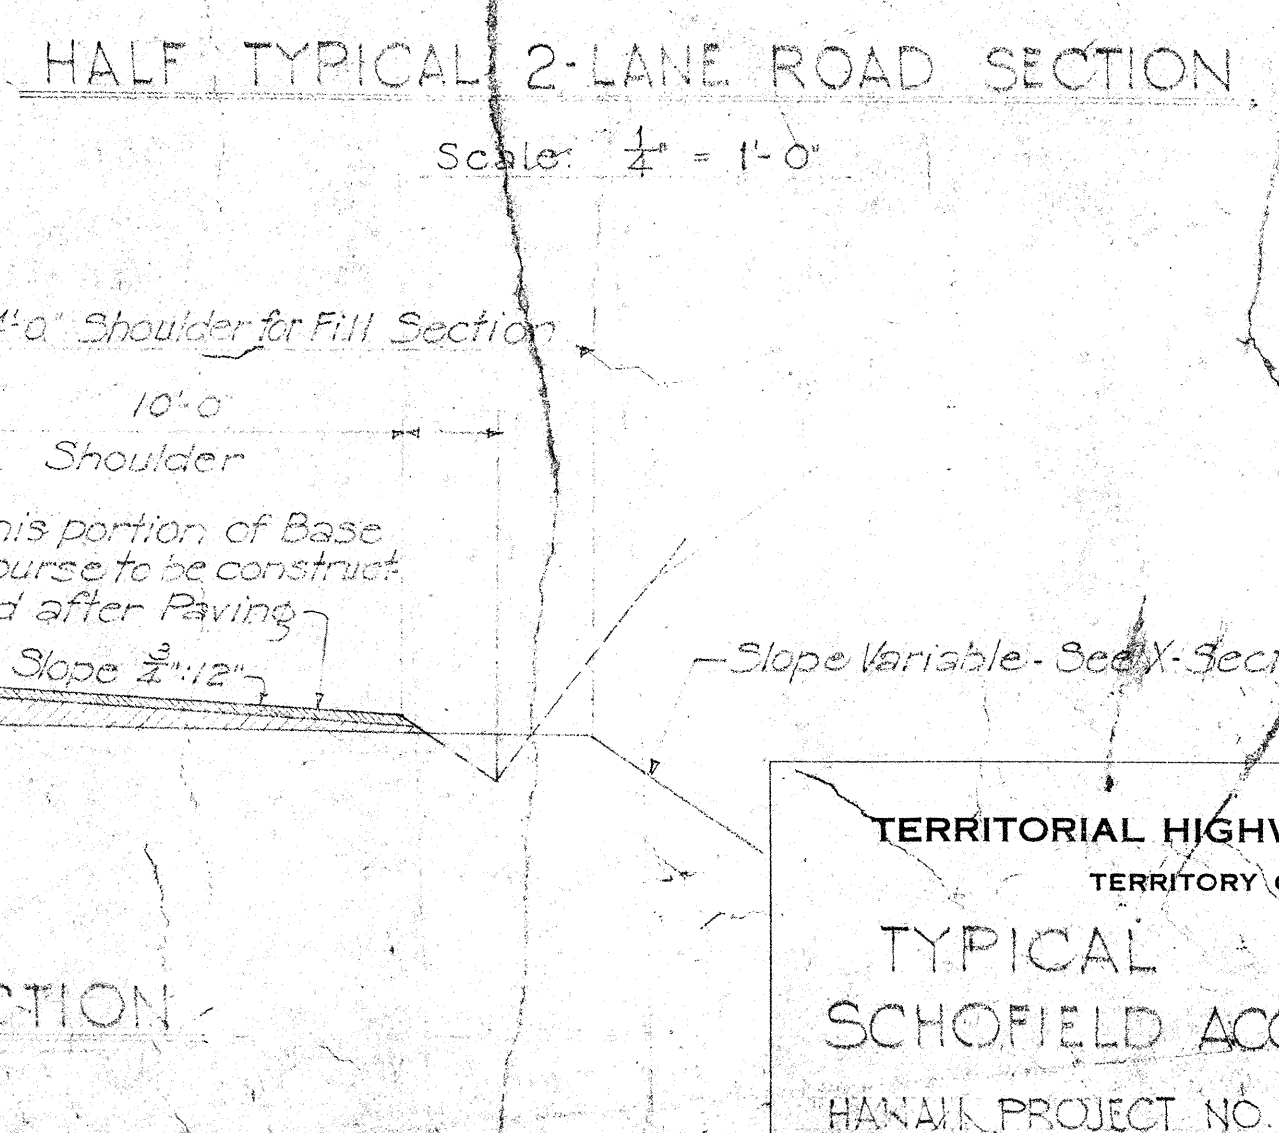

NOTE:
Medial Strips, Traffic Islands, and Sidewalk Areas
to have 6" "Replaced Topsoil" and be seeded as
directed. See Special Provisions.

NOTE:
For S.E. on Curves, See
Plan and Profile Sheets
for Edge Pavement Grades.

TERRITORIAL HIGHWAY DEPARTMENT
TERRITORY OF HAWAII
TYPICAL SECTIONS
SCHOFIELD ACCESS ROADS
HANAIKI PROJECT NO. SH-FAP 7(9) & D-W-8(3)
SCALE: AS NOTED
SHEET No. OF SHEETS