

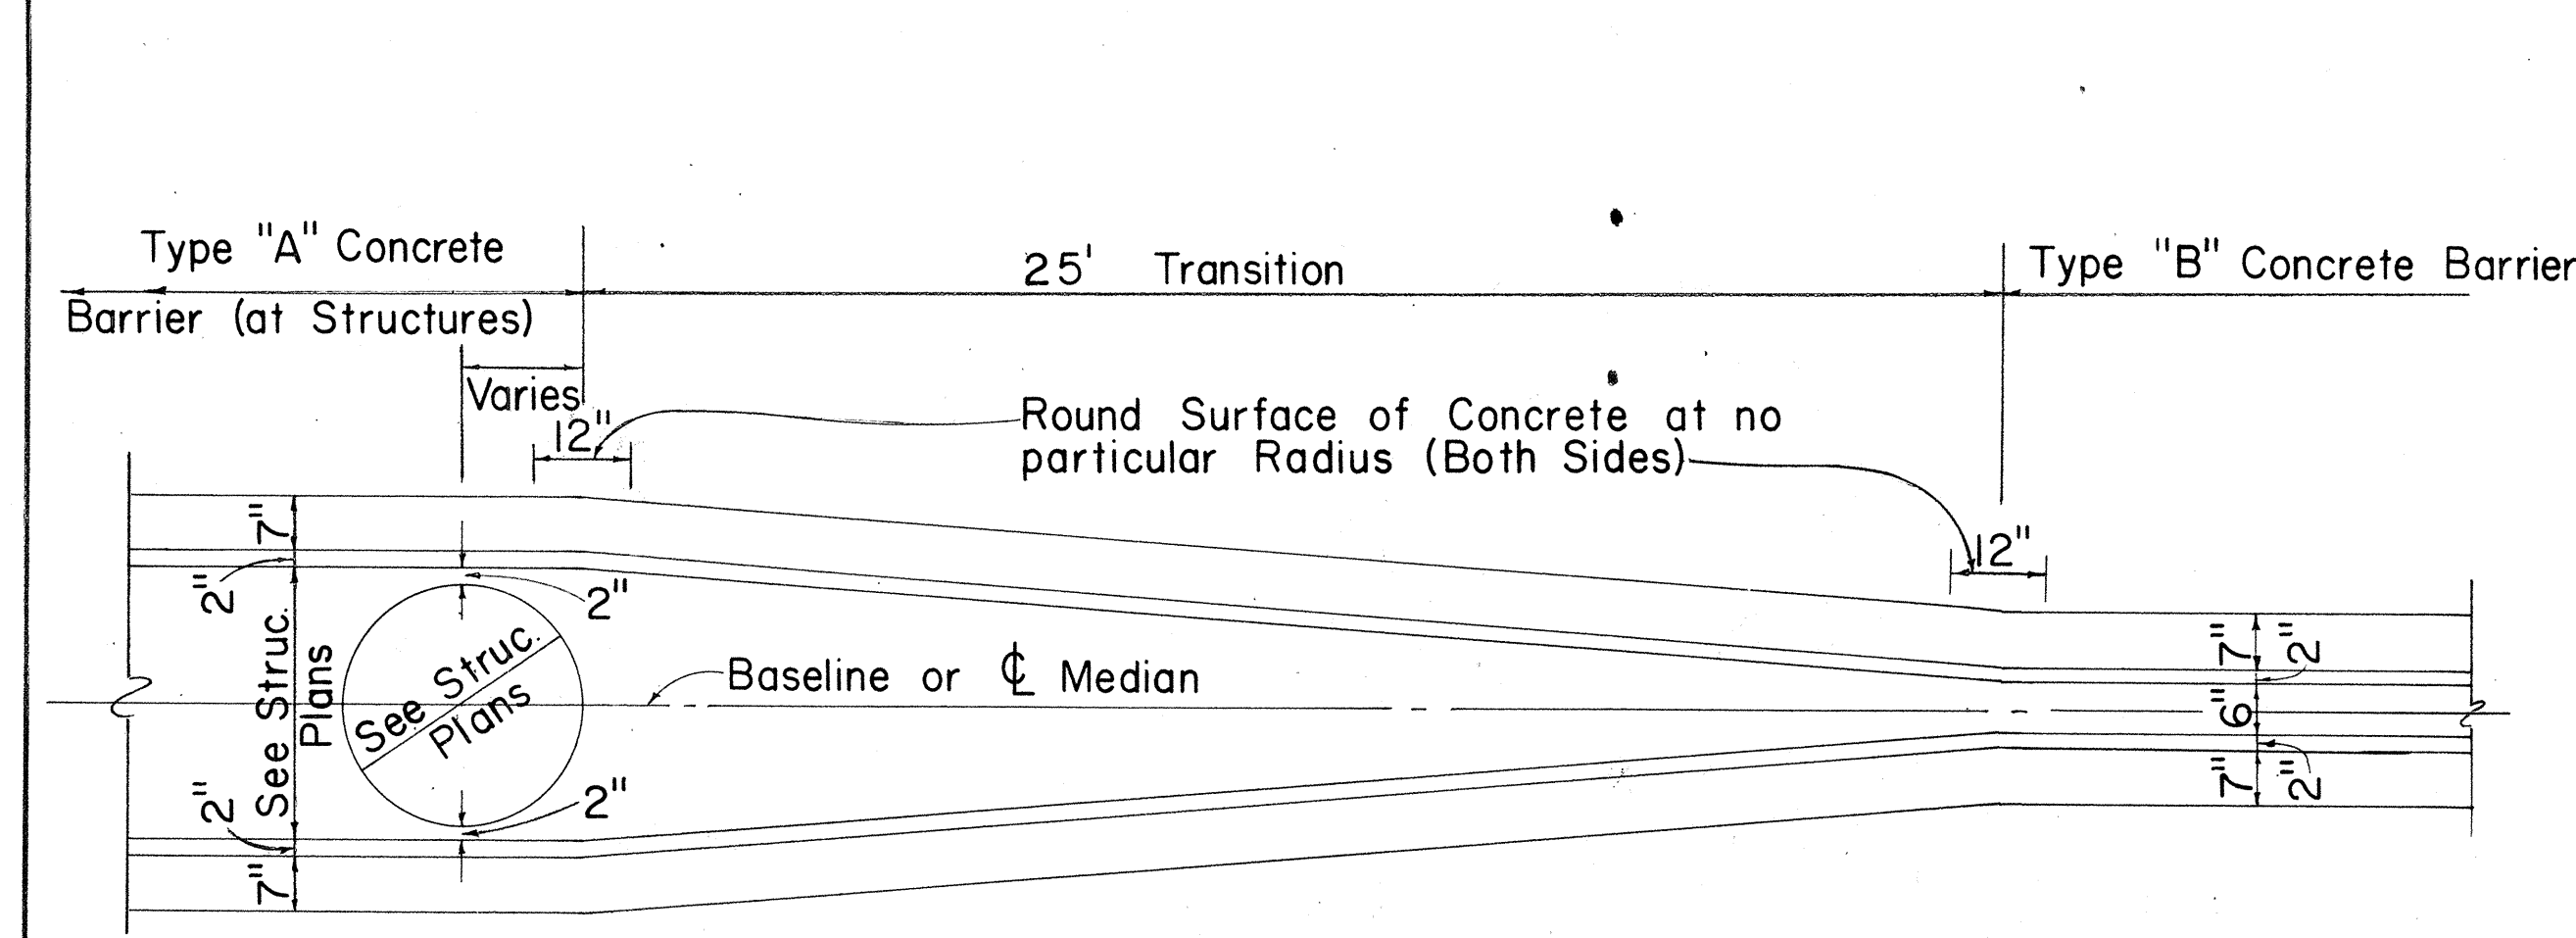


FED. ROAD DIST. NO.	STATE	FED. AID PROJ. NO.	FISCAL YEAR	SHEET NO.	TOTAL SHEETS
HAWAII	HAW.	F-090-1(14)	1968	12	24

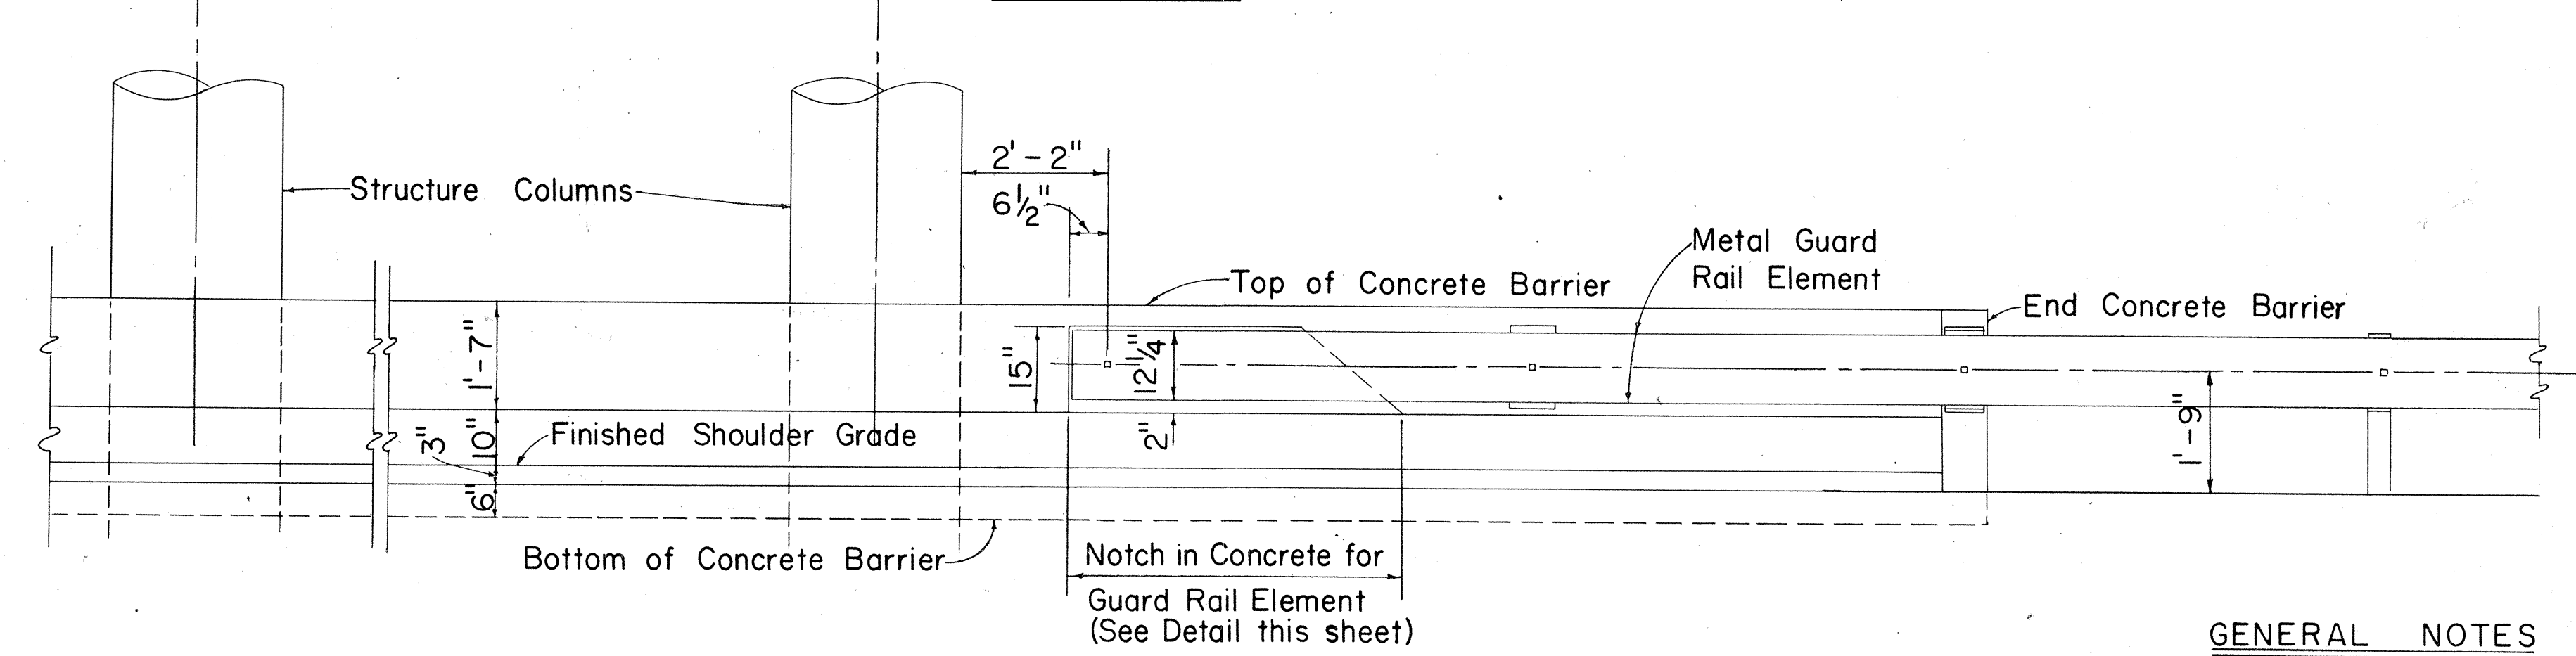


TYPICAL TRANSITION PLAN
FROM TYPE "A" TO TYPE "B" CONC. BARRIER

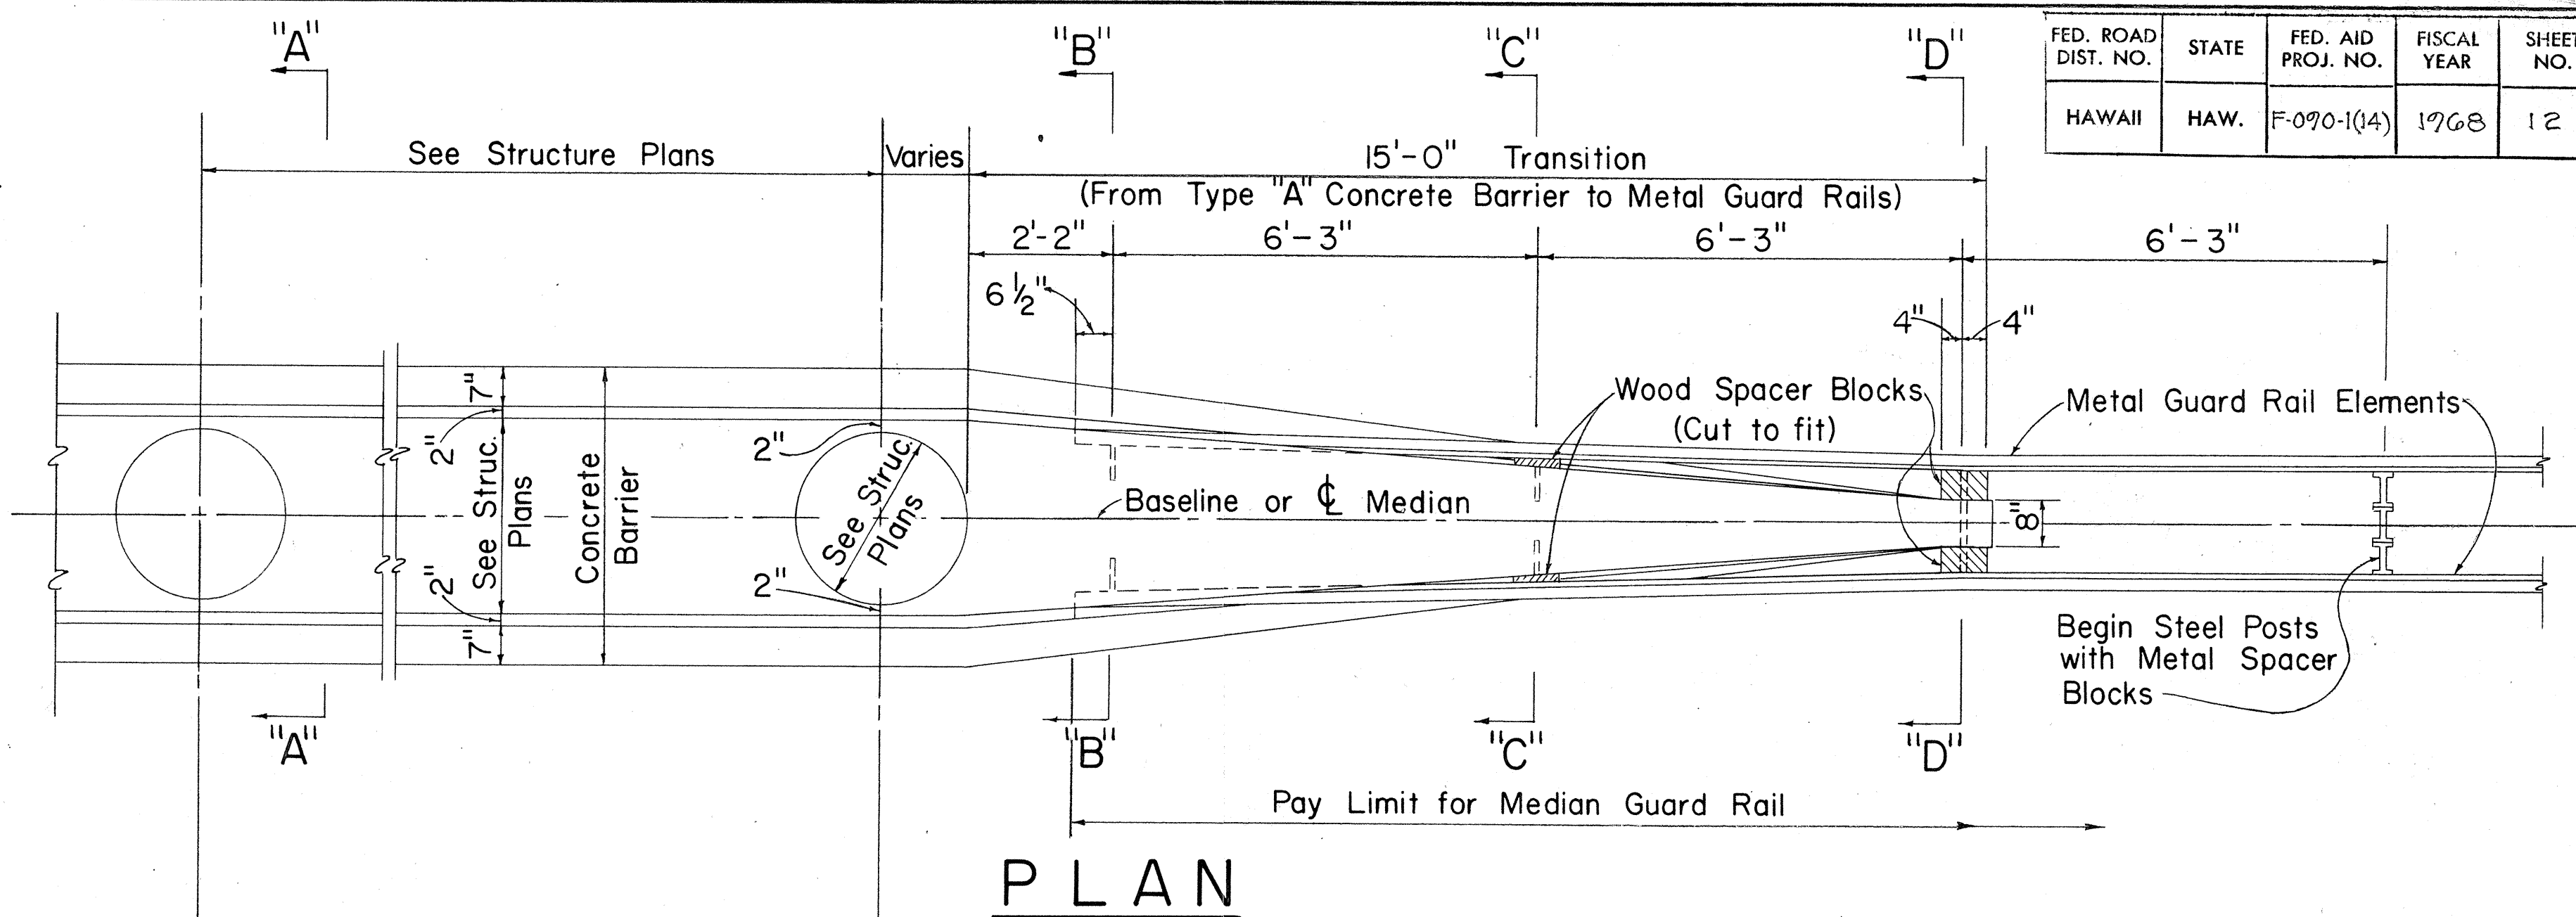


ELEVATION
TYPE "A" CONCRETE BARRIER FOR MEDIANS

GENERAL NOTES


- Concrete for Concrete Barriers shall be Class "A-1".
- The Contractor shall furnish and install $\frac{5}{8}$ " ϕ bolts of appropriate lengths, and appurtenant washers, nuts and wooden blocks for anchoring metal guard rail elements to Concrete Barrier. (Incidental to Metal Guard Rail.)

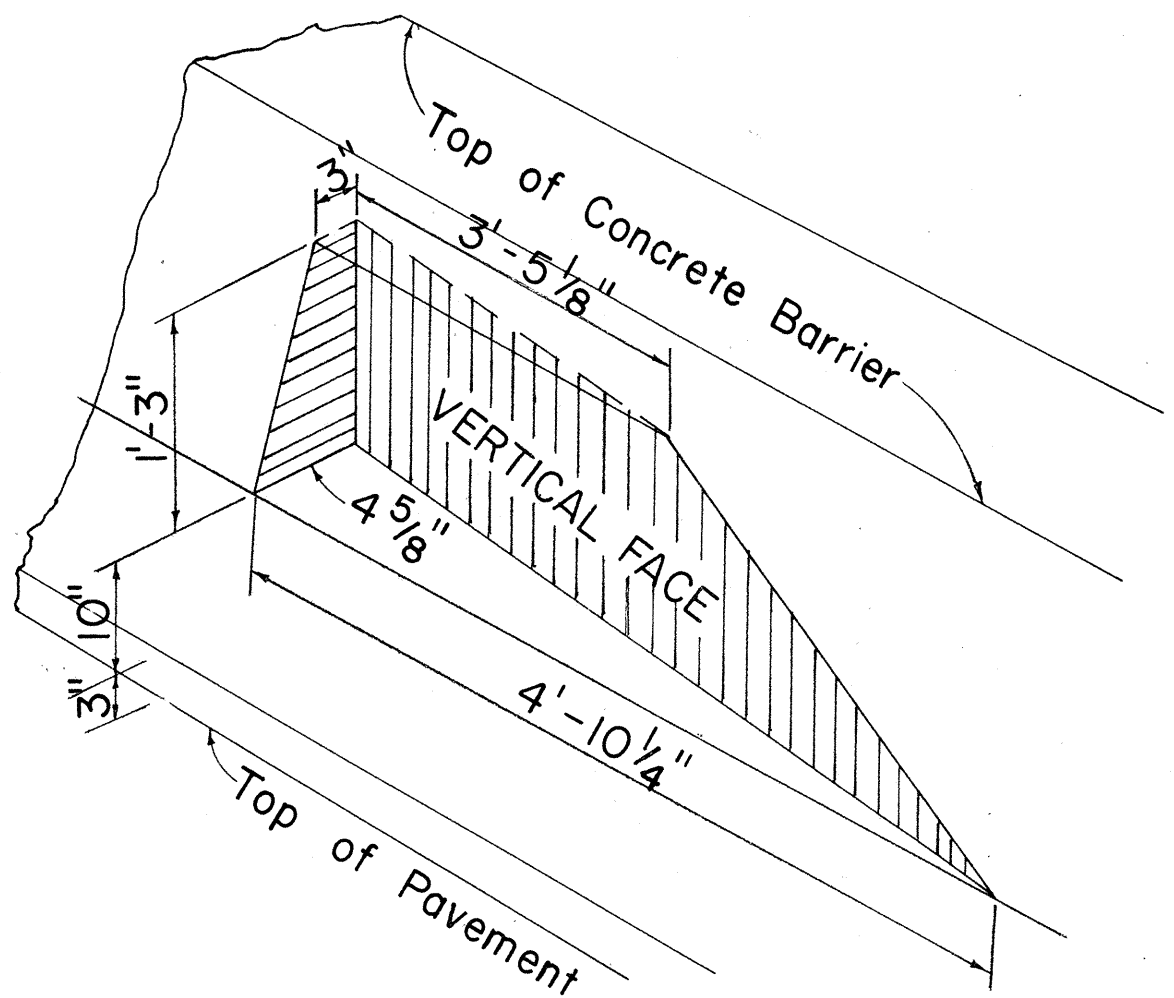


DETAIL OF NOTCH IN
CONCRETE BARRIER

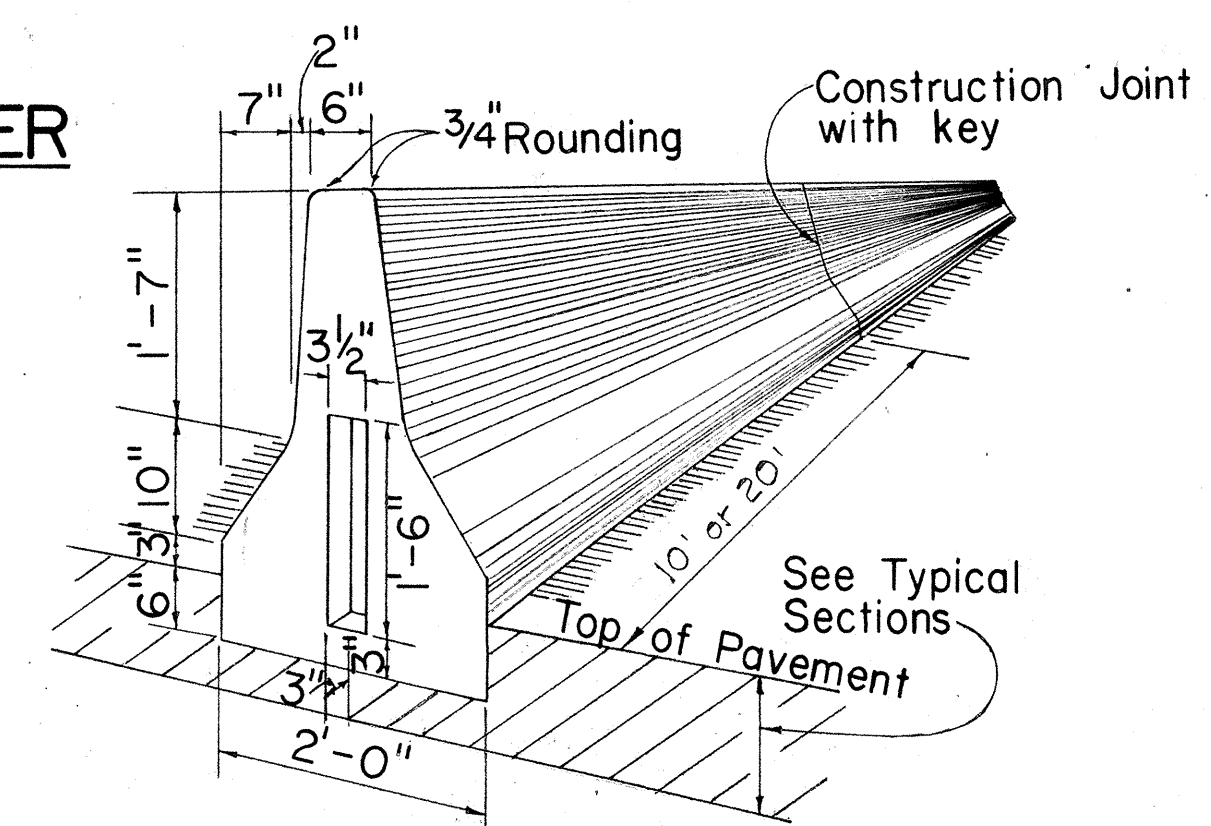


TYPE "B" CONC. BARRIER
(AT TANGENT SECTIONS)

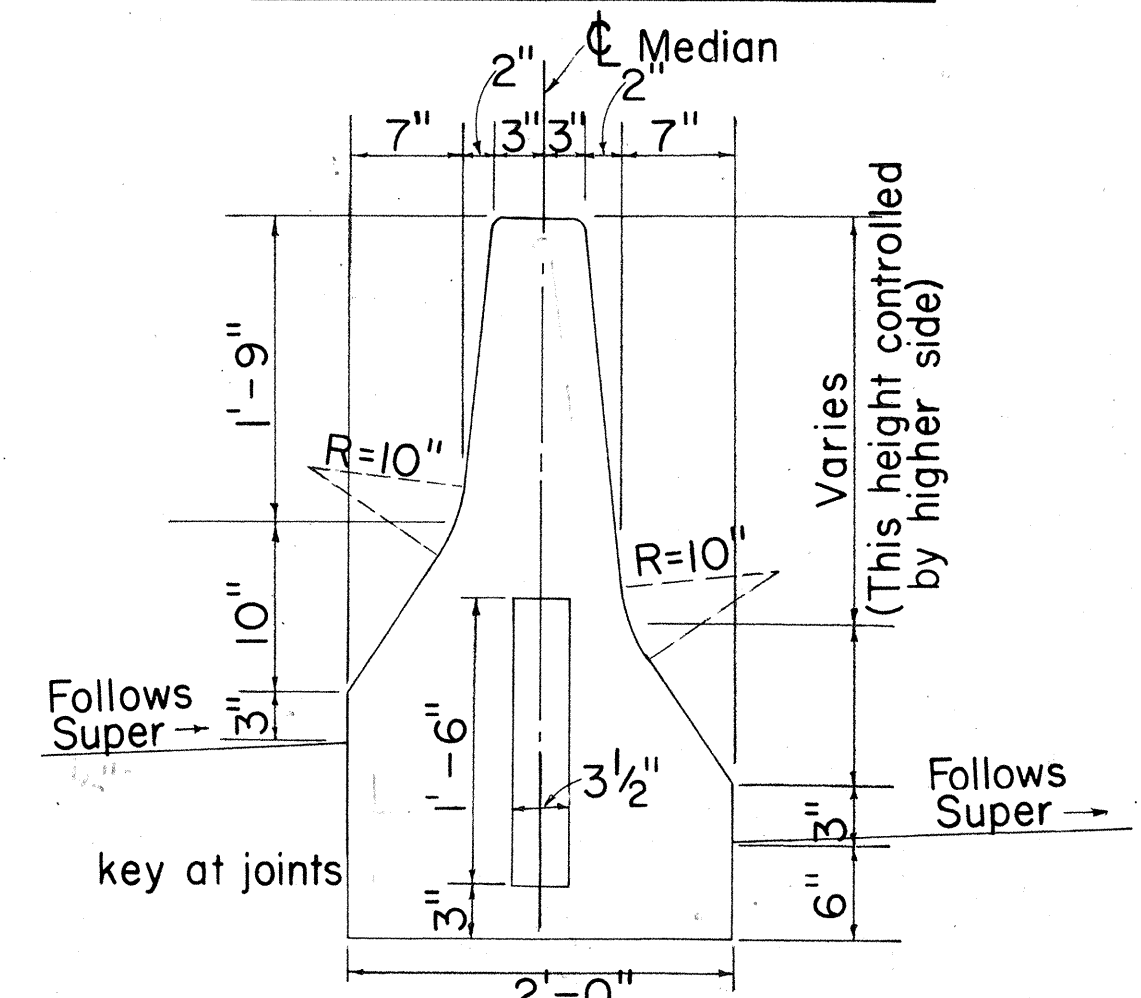


TYPICAL SECTION
TYPE "B" CONC. BARRIER
(AT SUPERELEVATED SECTIONS)

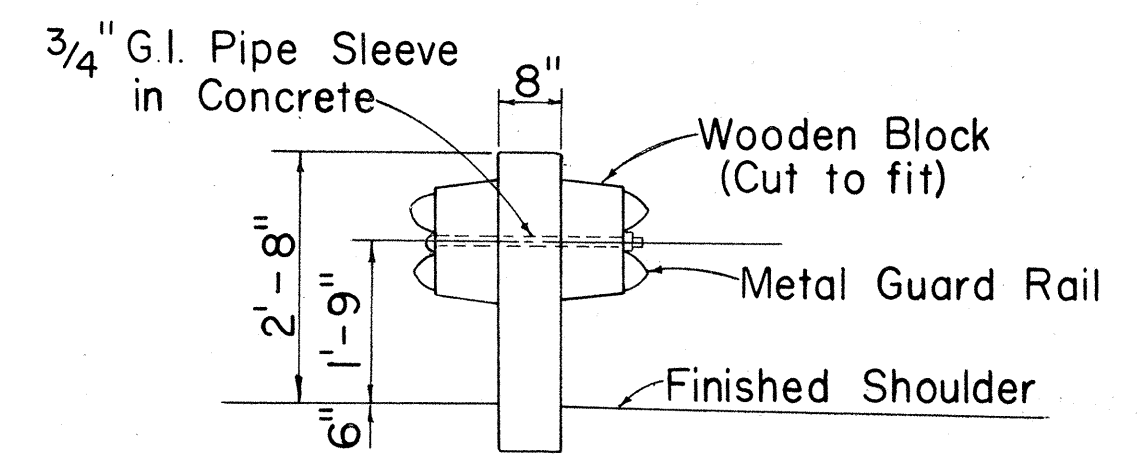


SECTION "D-D"

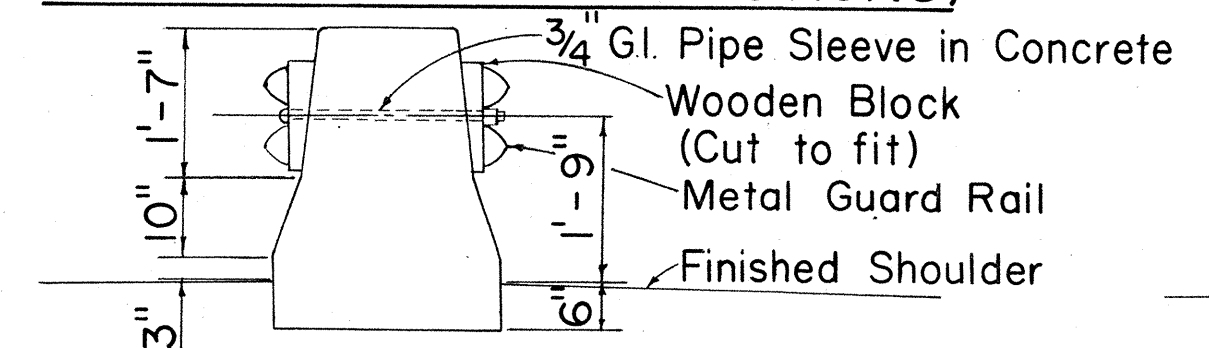

SECTION "C-C"

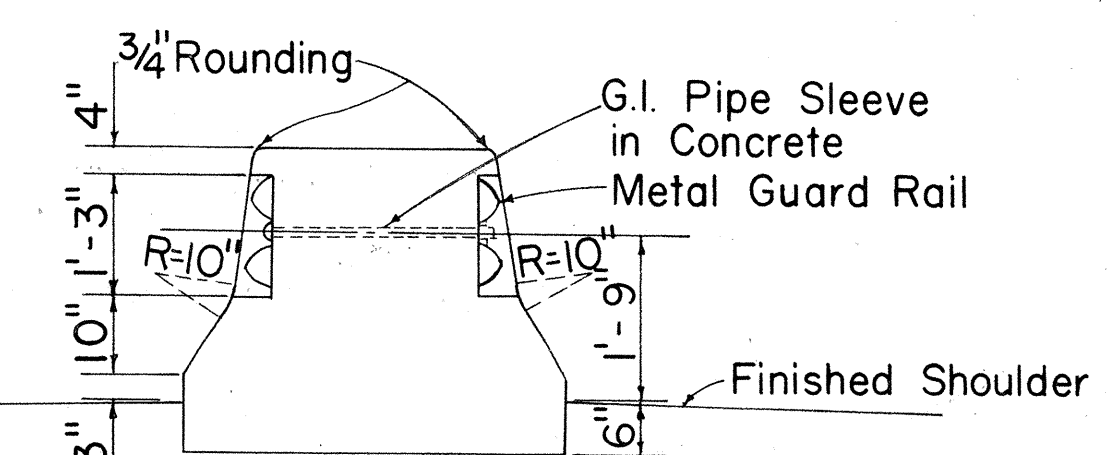

SECTION "B-B"

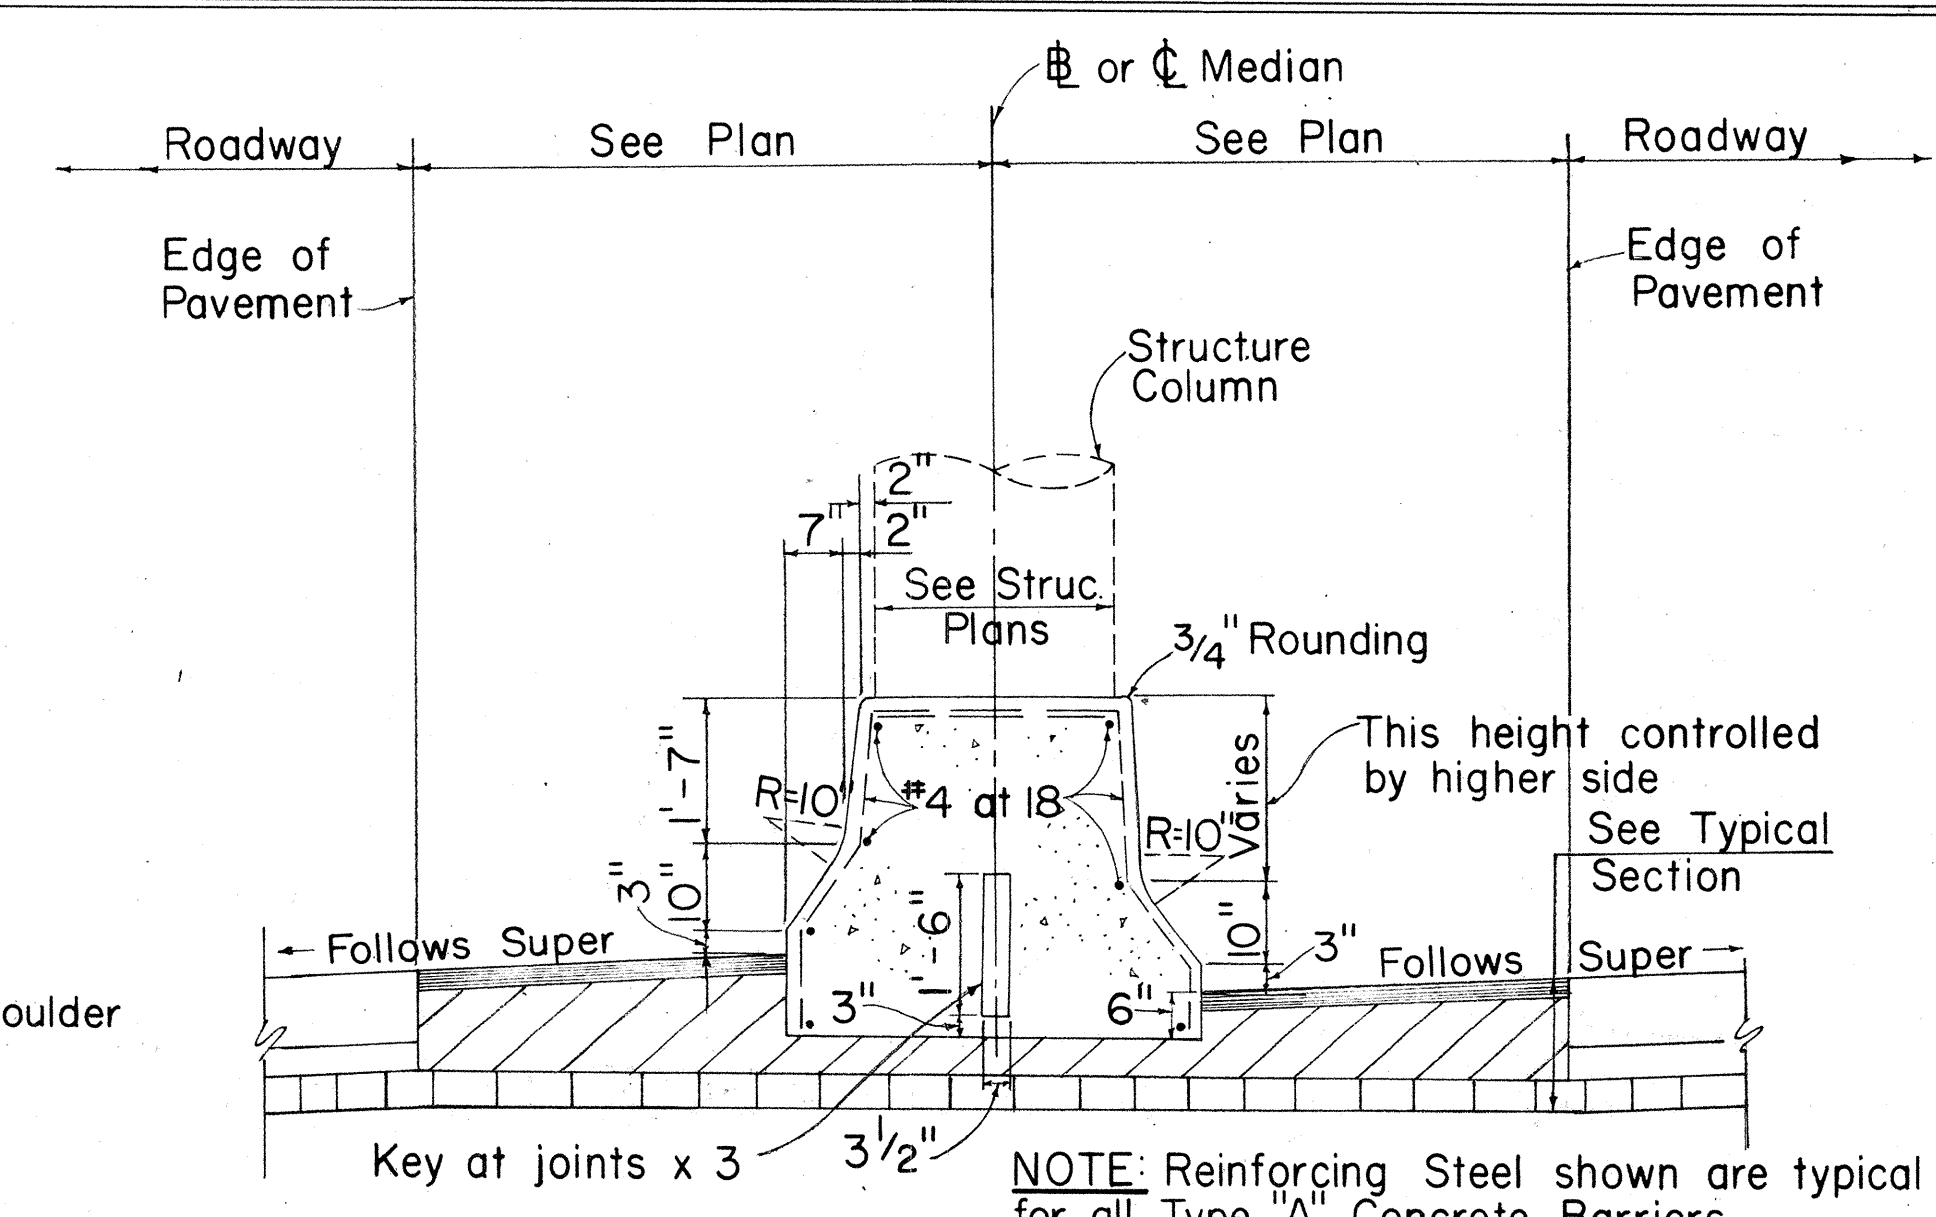




TYPE "A" CONCRETE BARRIER
SECTION "A-A"

STATE OF HAWAII
DEPARTMENT OF TRANSPORTATION
HIGHWAYS DIVISION

CONCRETE BARRIER

KAMEHAMEHA HWY. WIDENING
PROJECT NO. F-090-1(14)

FED. ROAD DIST. NO.	STATE	FED. AID PROJ. NO.	FISCAL YEAR	SHEET NO.	TOTAL SHEETS
HAWAII	HAW.	F-070-1(14)	1968	13	24

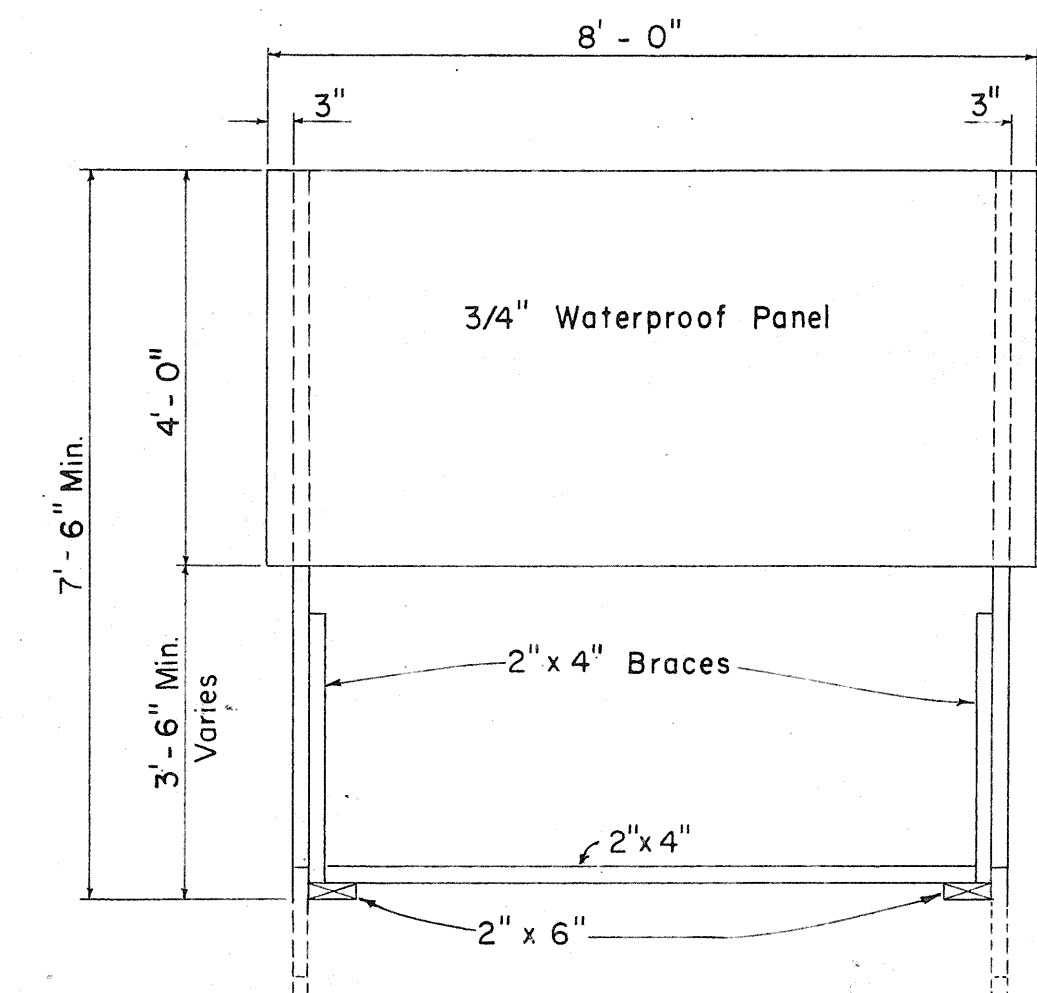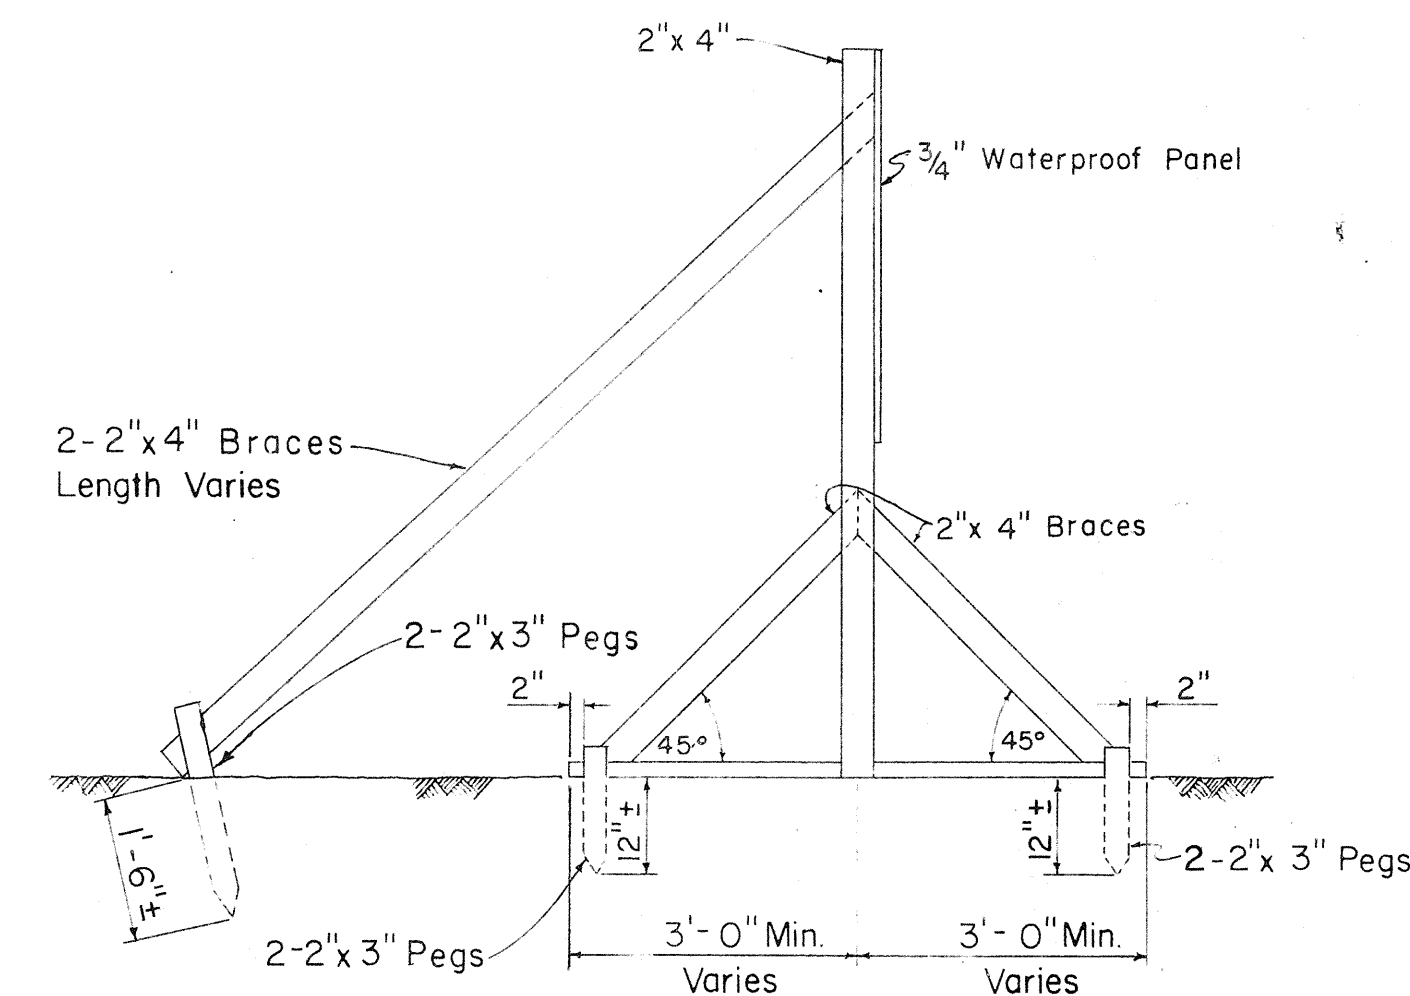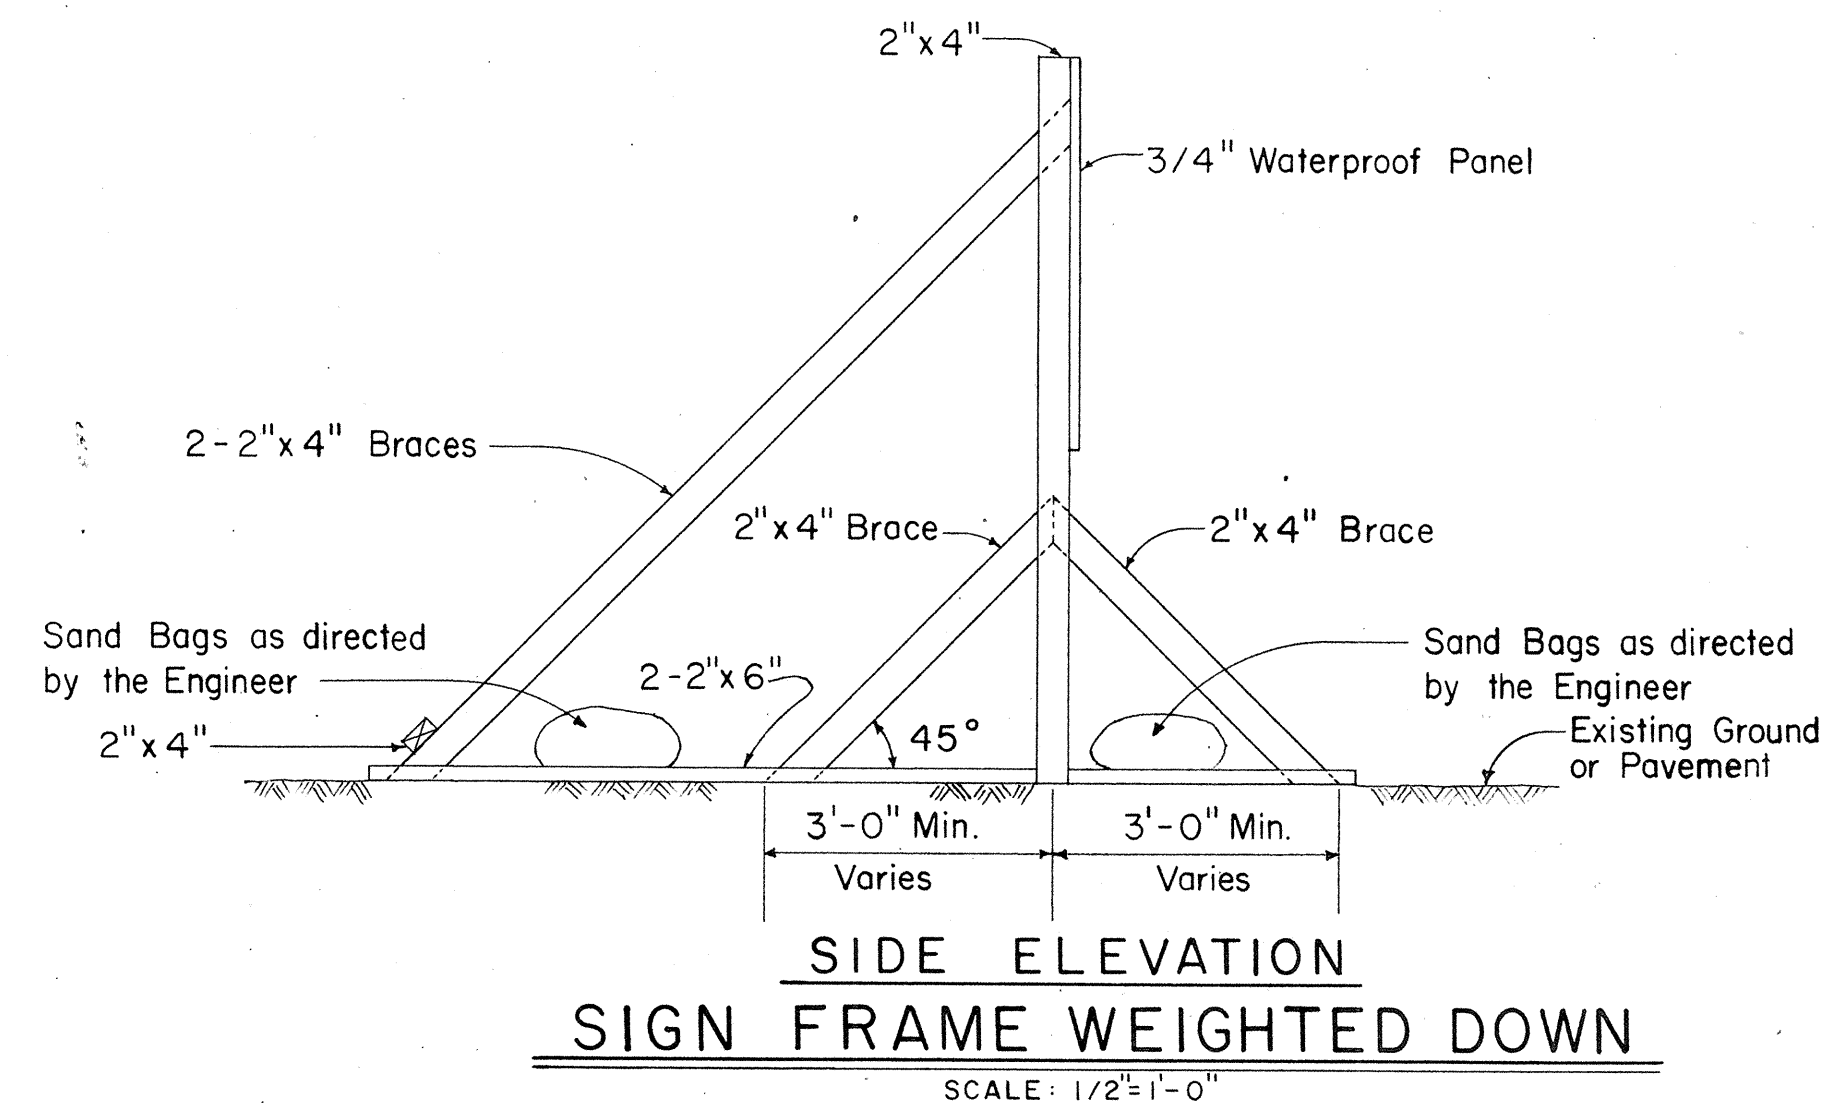

SIDE ELEVATION



FRONT ELEVATION

SIGN · FRAME ANCHORED IN GROUND


Scale: $\frac{1}{2}'' = 1'-0''$

NOTE:

1. Dimensions shown are approximate. Contractor shall verify dimensions for installing signs to suit existing mounting holes on signs.
2. "FORD ISLAND FERRY" sign shall be constructed on two (2) posts.

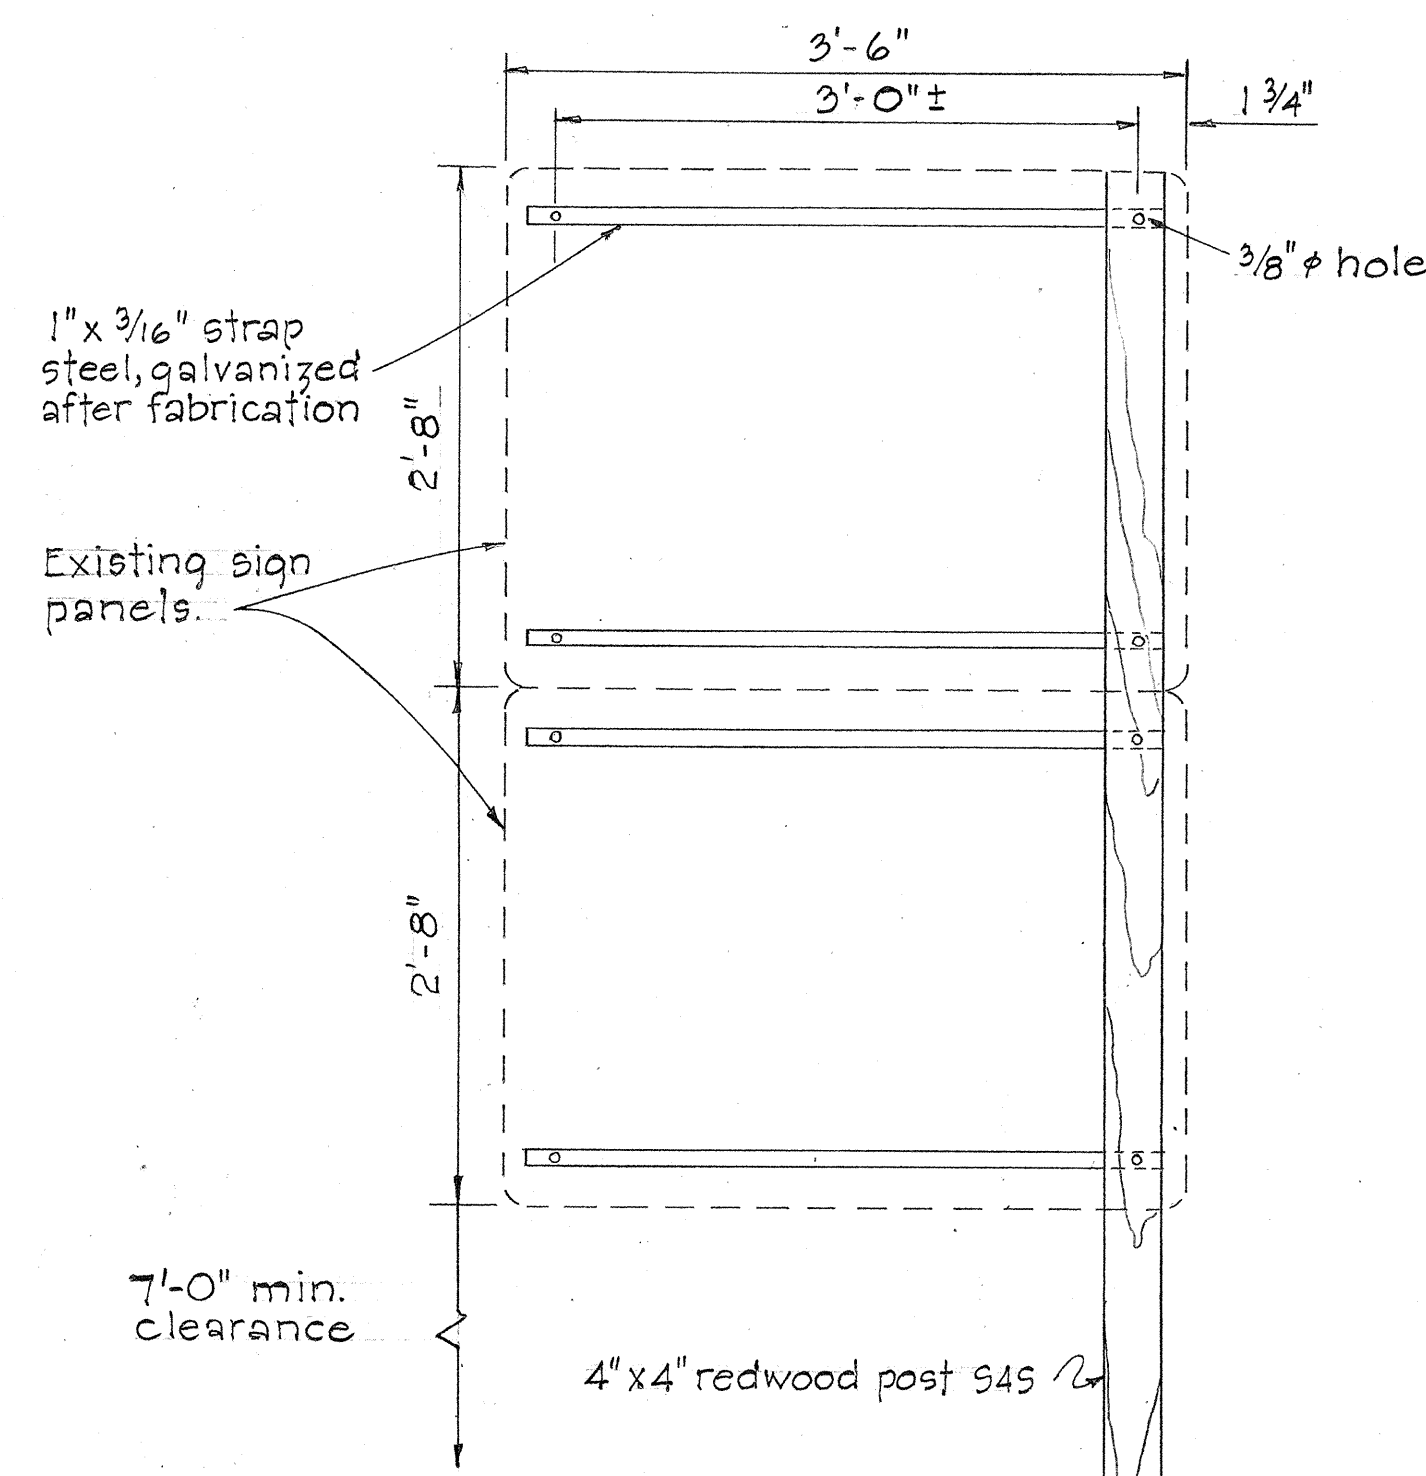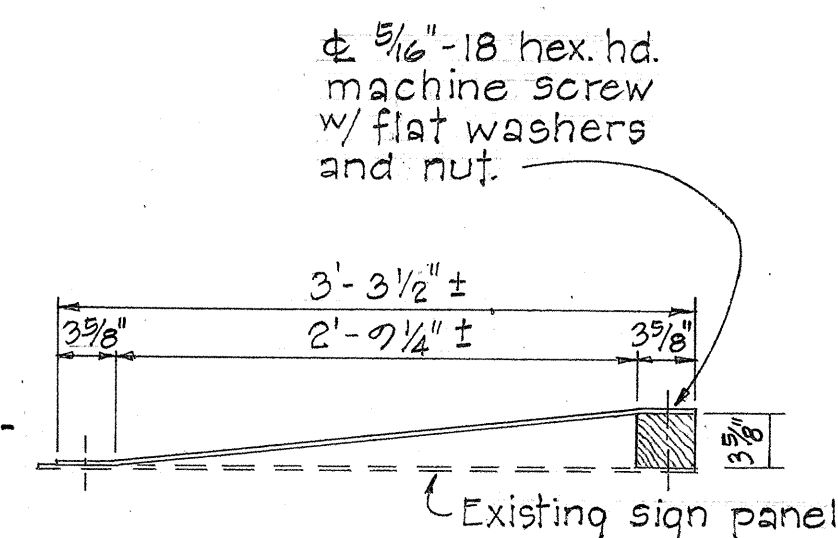

DETAIL FOR RELOCATED SIGN ON WOOD POST

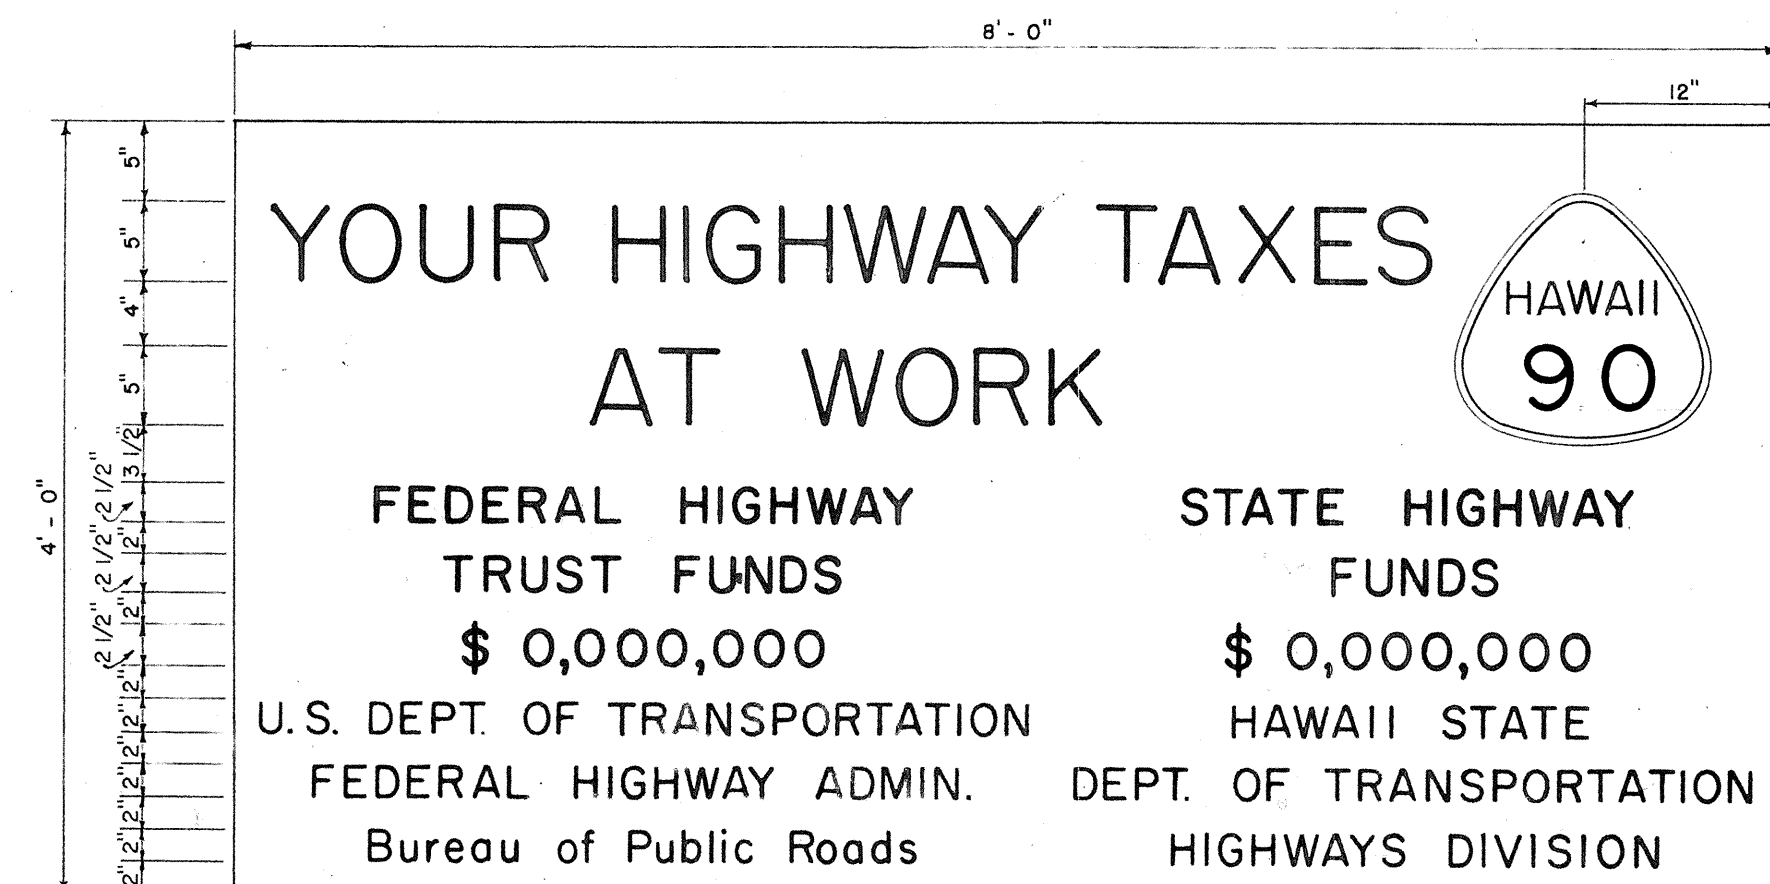

SIGN PANEL

Scale: 1" = 1' - 0"

PRIMARY AND SECONDARY SYSTEMS
CONSTRUCTION IDENTIFICATION SIGN

Scale: As Shown

- ### CONSTRUCTION IDENTIFICATION SIGN NOTES

1. The Contractor shall construct, install and maintain the Construction Identification Signs, at the locations shown on the plans and as ordered by the Engineer.
2. All costs incurred in the construction, installation and maintenance of the Construction Identification Signs, will not be paid for separately, but shall be considered as included in the unit price paid for the various items in the proposal.
3. The Construction Identification Signs shall be removed and stockpiled at the completion of the project as ordered by the Engineer and are to become State Property.
4. The exact figures for the various funds involved will be furnished to the Contractor for the incorporation in the Construction Identification Signs.
5. The legend shall be black on white background unless otherwise specified.
6. Refer to Sheet No 1B for details on the exact shape and size of the State route marker to be shown on these Construction Identification Signs.
7. All letters shall be of size and design shown and shall conform with "Standard Alphabets for Highway Signs", Bureau of Public Roads, 1952. Use Series "C" letters unless otherwise noted.

STATE OF HAWAII
DEPARTMENT OF TRANSPORTATION

STANDARD DETAILS

MISCELLANEOUS DETAILS AND CONSTRUCTION IDENTIFICATION SIGNS


KAMEHAMEHA HWY. WIDENING
PROJECT NO. F-090-1(14)

SHEET No. 2 OF 10 SHEETS


2/17/59
9/22/61

FED. ROAD DIST. NO.	STATE	FED. AID PROJ. NO.	FISCAL YEAR	SHEET NO.	TOTAL SHEETS
HAWAII	HAW	F-070-104	1968	15	24


Aug. 1957

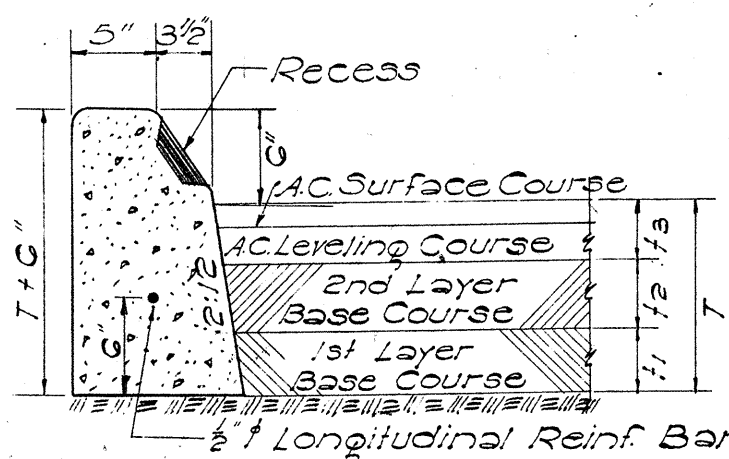


TYPE "A" & "B" CURB
SCALE: 1" = 1'-0"

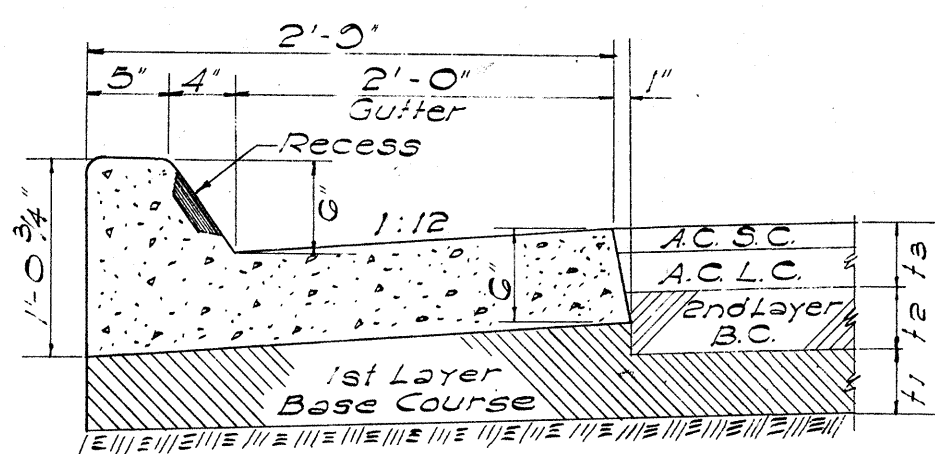


TYPE "AG" & "BG" CURB & GUTTER
SCALE: 1" = 1'-0"

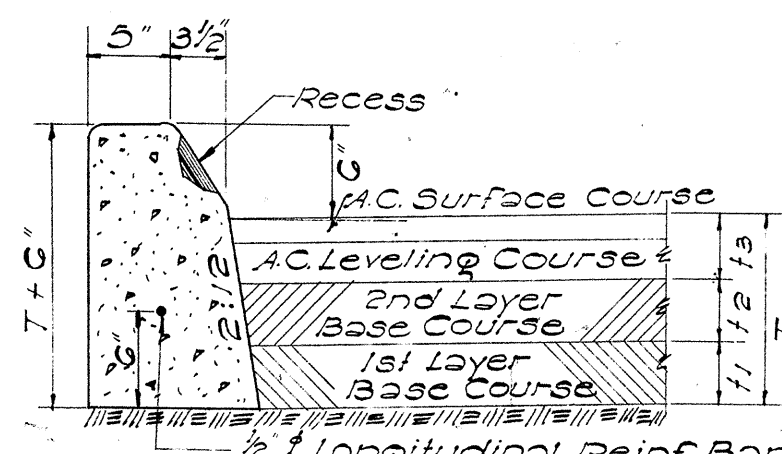


TYPE "C" CURB
SCALE: 1" = 1'-0"

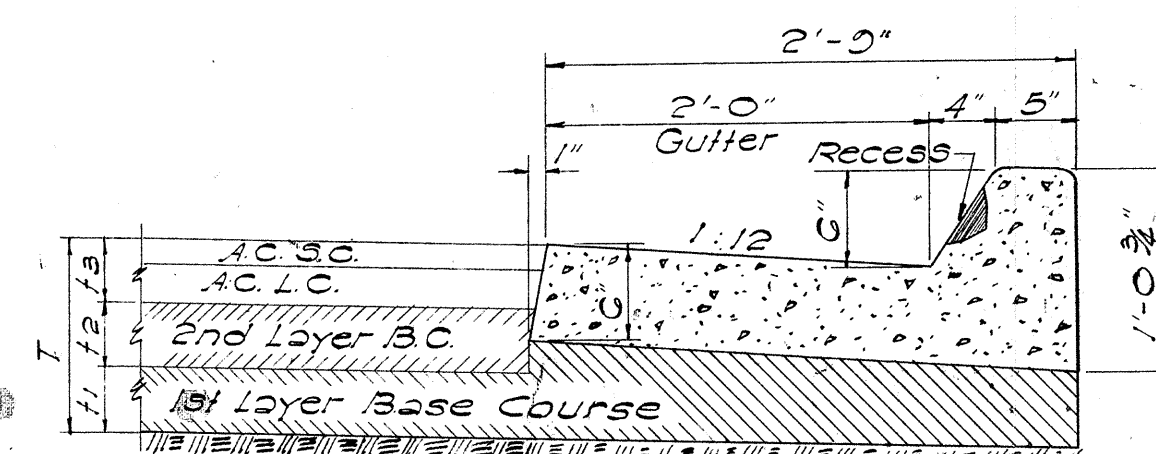

TYPE "CG" CURB & GUTTER
SCALE: 1" = 1'-0"

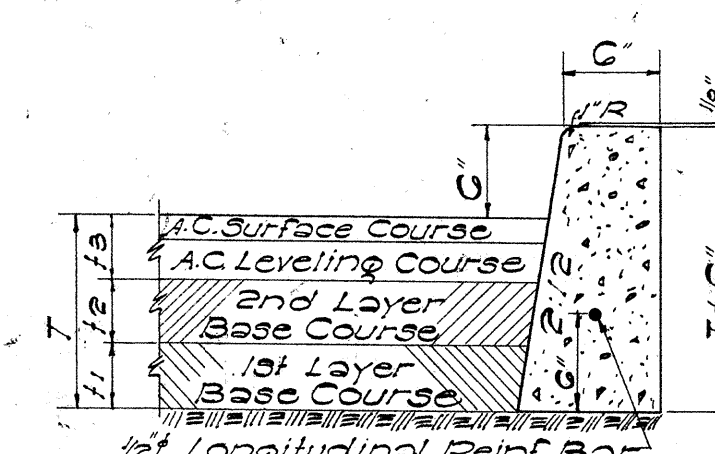


TYPE "D" CURB
SCALE: 1" = 1'-0"

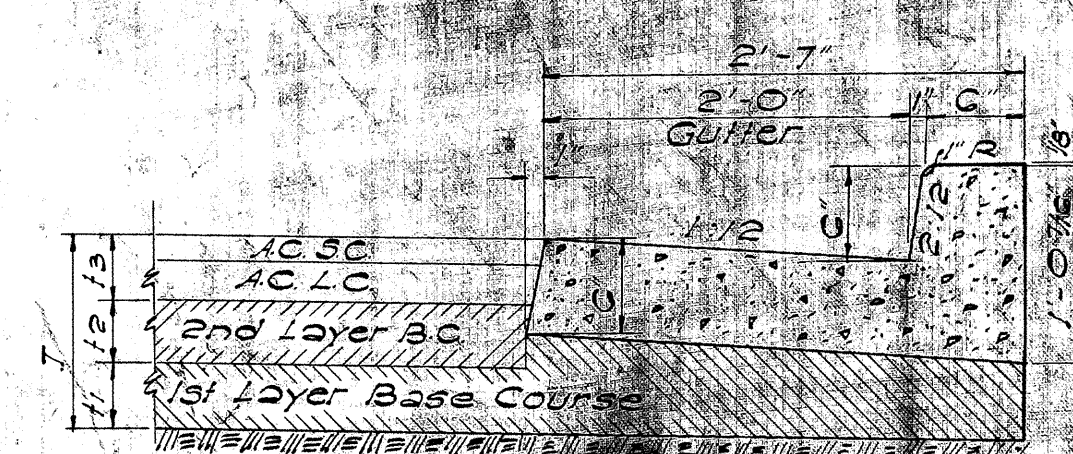


TYPE "DG" CURB & GUTTER
SCALE: 1" = 1'-0"


General Note Covering All Types of Curbs:
Occasionally curb rests on first layer of base course. See typical sections.

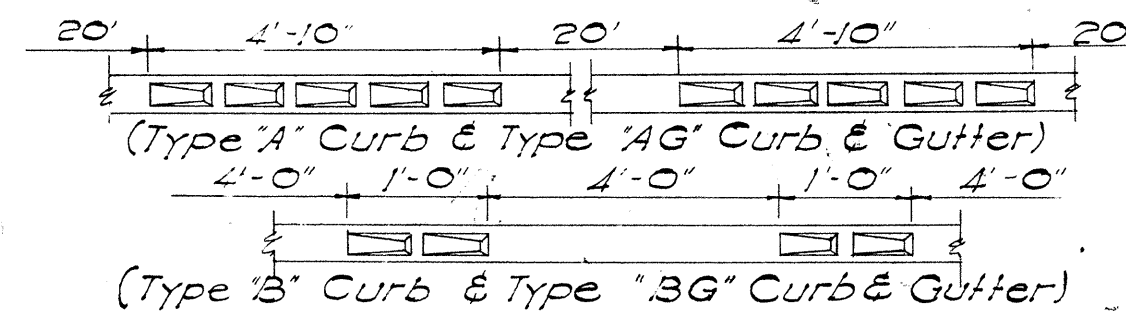


TYPE AND SPACING OF RECESSES

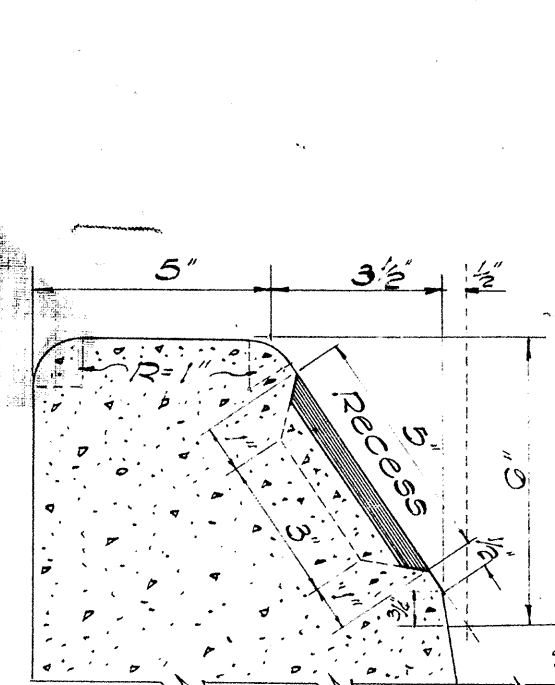


SECTION "B-B"
TYPE "A" & "B" CURB

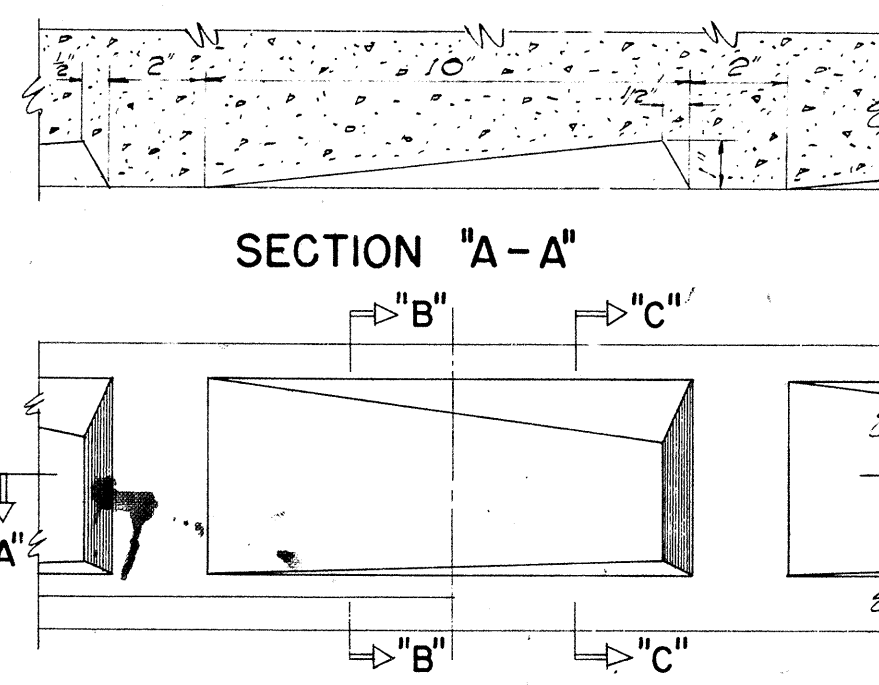

ELEVATION
SCALE: 3" = 1'-0"

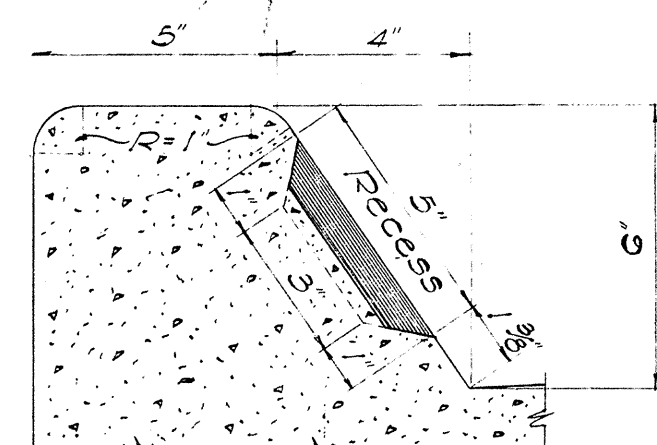


SECTION "C-C"
TYPE "AG" & "BG" CURB

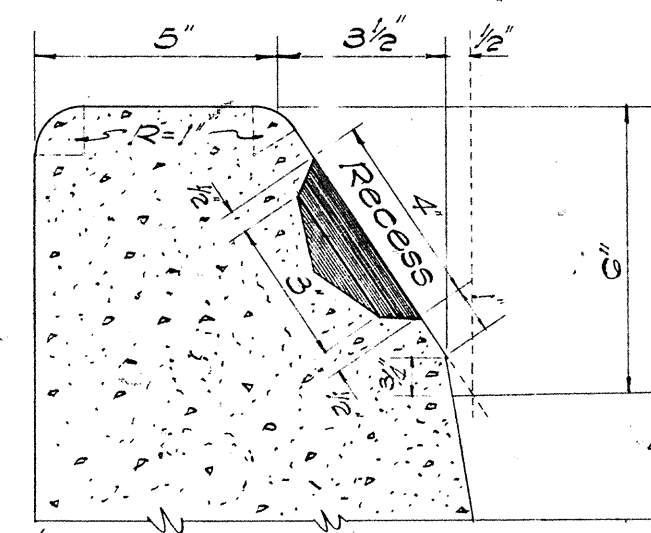


SECTION "Y-Y"
TYPE "C" CURB



SECTION "X-X"
"Z" < "Y"

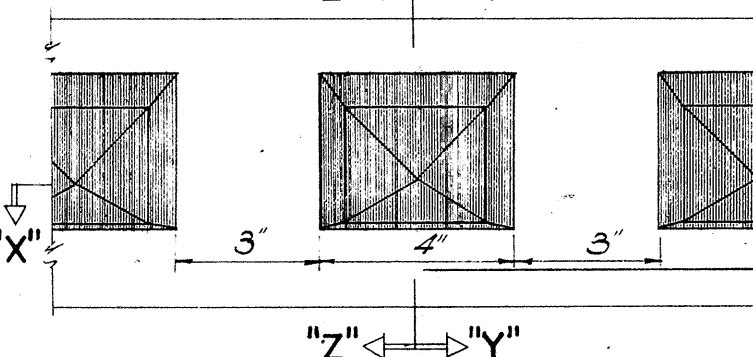


ELEVATION
SCALE: 3" = 1'-0"

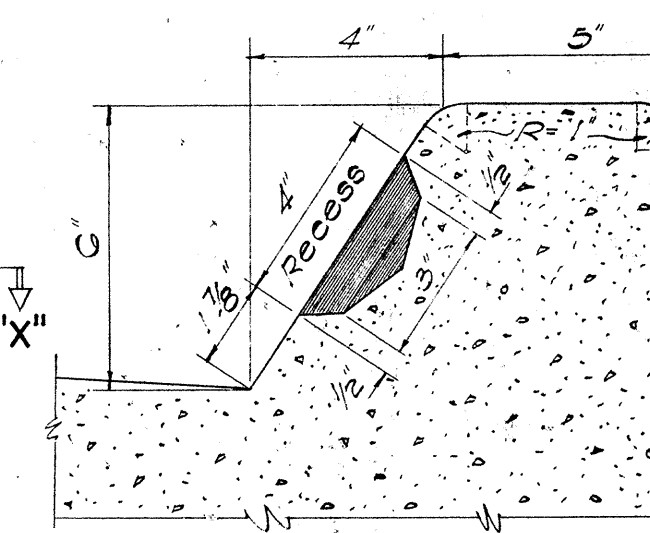


SECTION "Z-Z"
TYPE "CG" CURB

- NOTES:
- 1) Types "AG", "BG", "CG", "DG" and "EG" Concrete Curbs and Gutters are to be poured monolithically.
 - 2) Types "A", "B" and "C" Curbs and Types "AG", "BG" and "CG" Curbs and Gutters occur at Median Strips and Traffic Islands.
 - 3) Shaded area in Curbs are to be painted with an approved white lacquer (One Coat).
 - 4) All Concrete Curbs and Gutters shown herein are to be of Class "A-1" Conc. and Cast in Place.

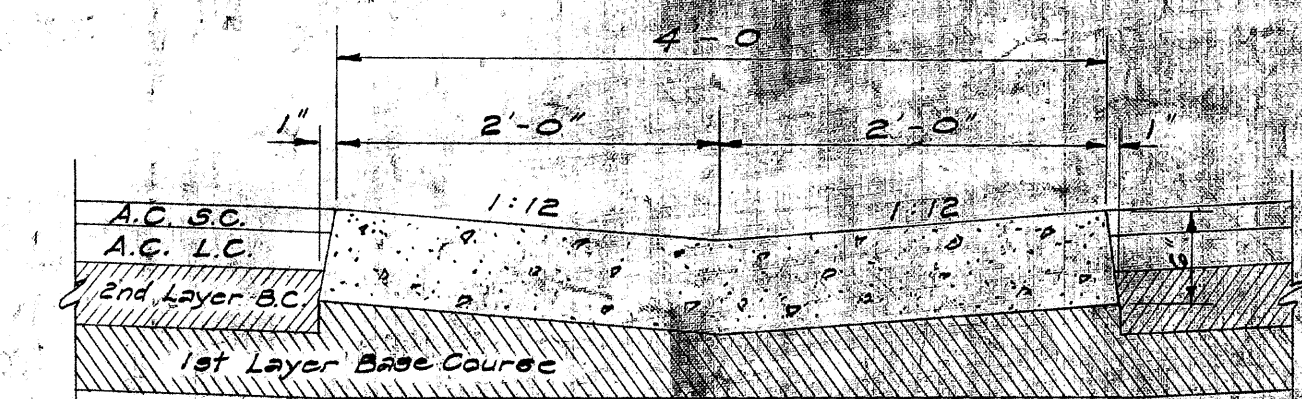


TYPE "G" GUTTER
SCALE: 1" = 1'-0"


DETAILS OF CAST-IN-PLACE CONC. CURBS AND GUTTERS

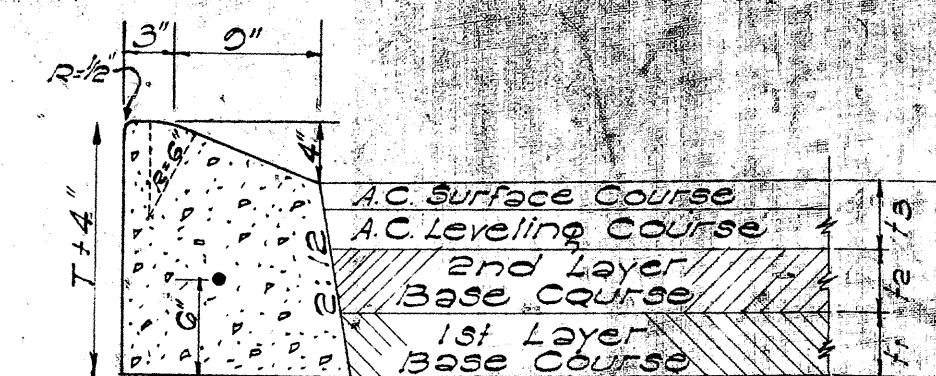


TYPE "E" CAST-IN-PLACE
CONCRETE CURB
SCALE: 1" = 1'-0"

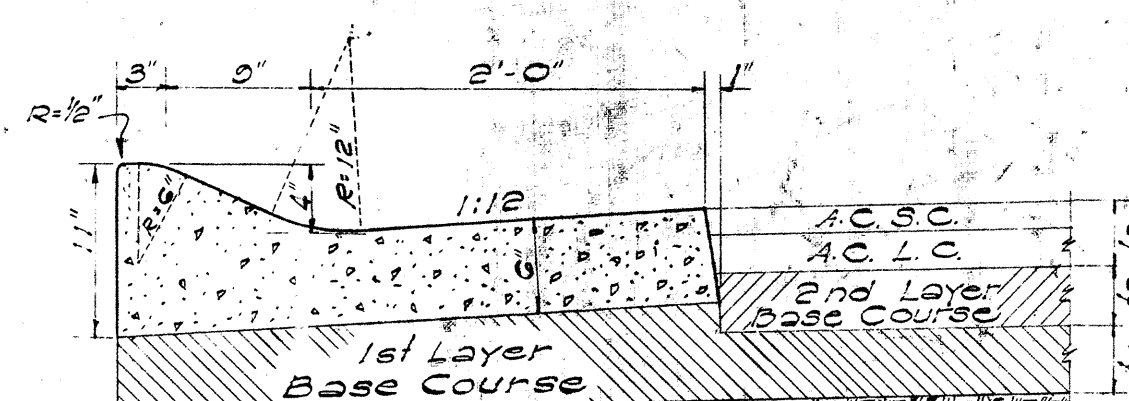


TYPE "EG" CAST-IN-PLACE
CONC. CURB & GUTTER
SCALE: 1" = 1'-0"

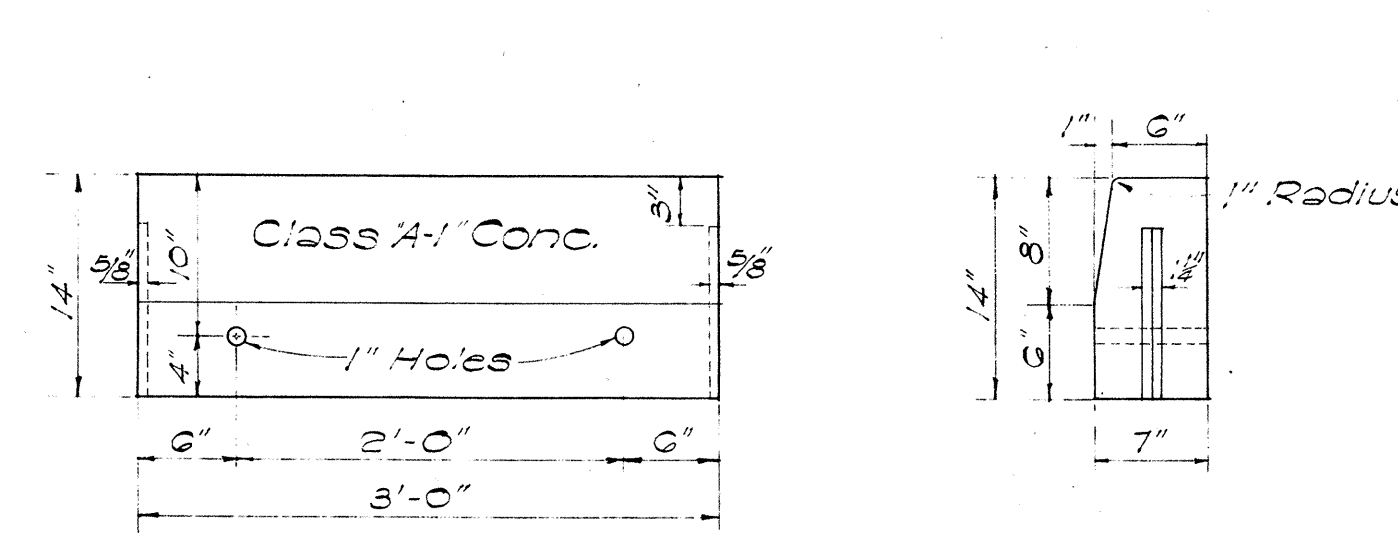


FRONT ELEV. END ELEV.
PRECAST CONC. CURB
SCALE: 1" = 1'-0"

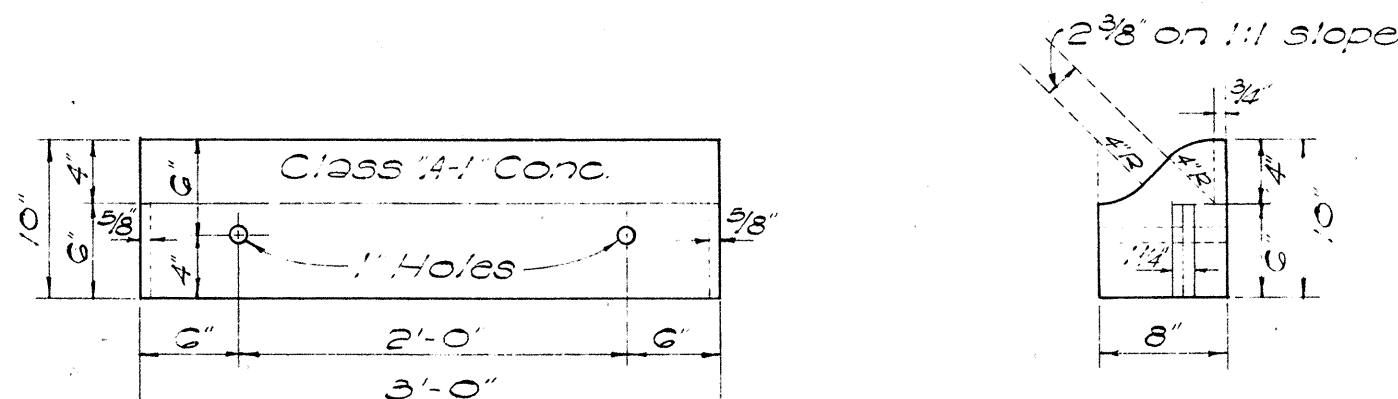


FRONT ELEV. END ELEV.
PRECAST CONC. ROLL CURB
SCALE: 1" = 1'-0"

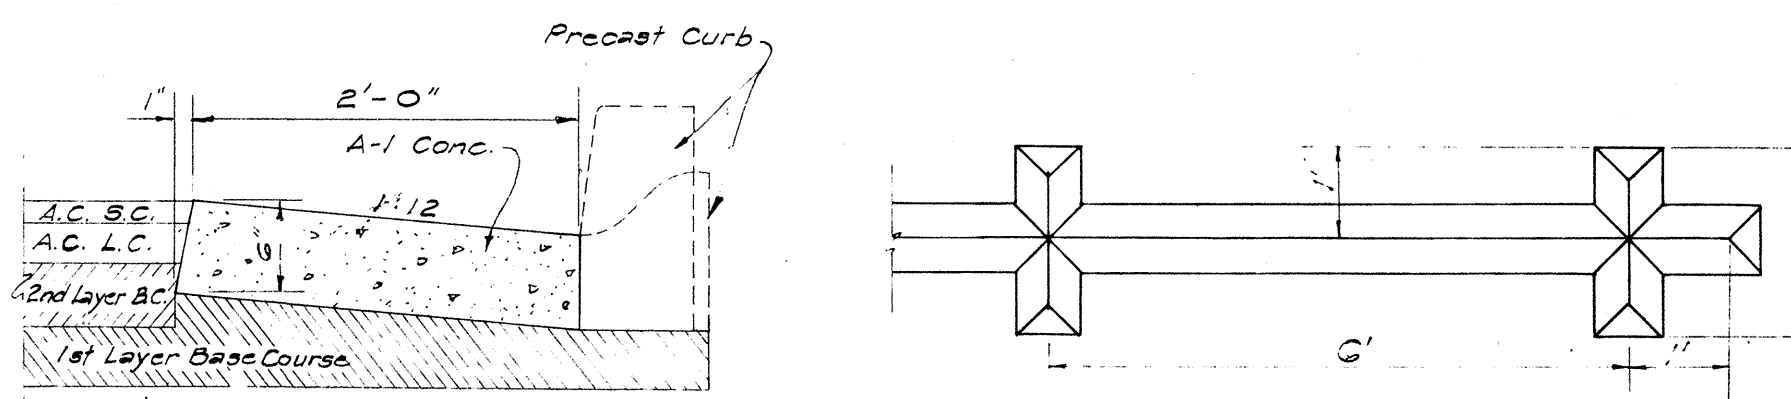


TYPE "F" GUTTER
FOR PRECAST CURB

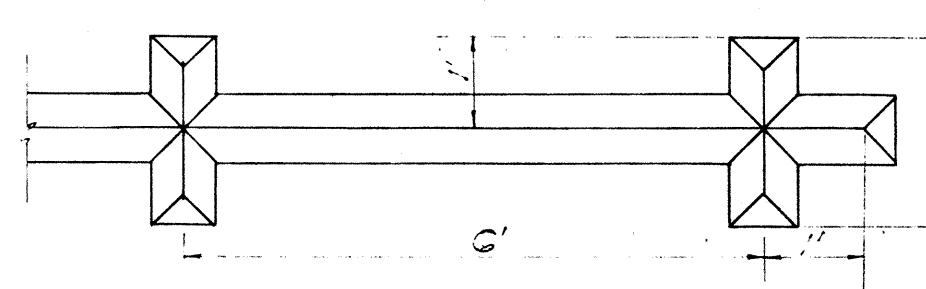

PLAN
SCALE: 1/2" = 1'-0"


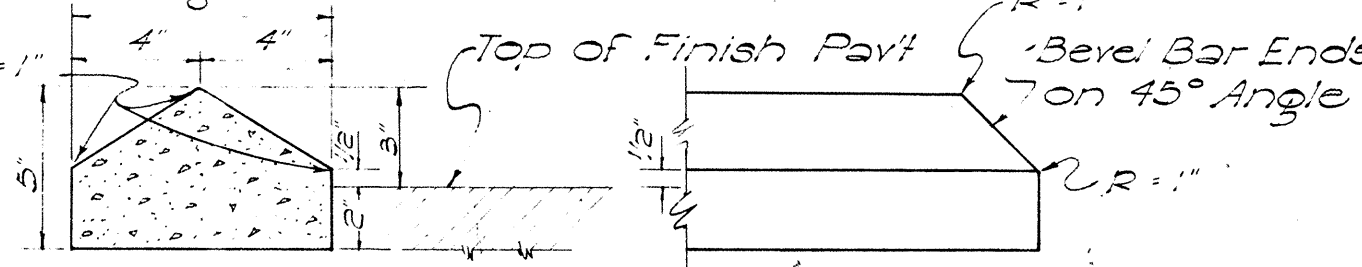


SECTION
RAISED TRAFFIC BARS
SCALE: 2" = 1'-0"

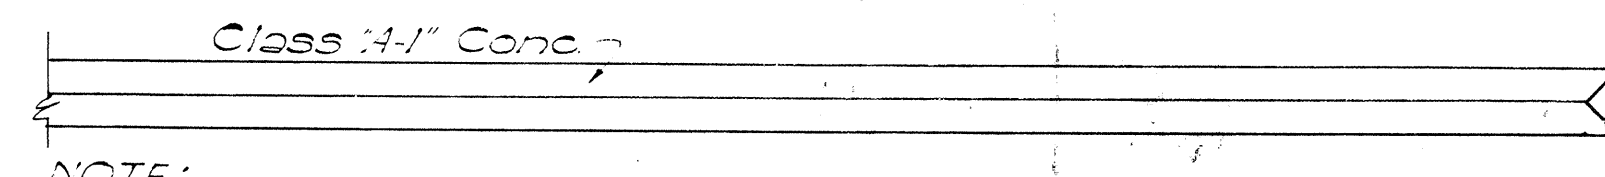


NOTE:
Section and Elevation for Jiggle Bars are same as the Traffic Bars.

RAISED JIGGLE BARS
SCALE: 1/2" = 1'-0"

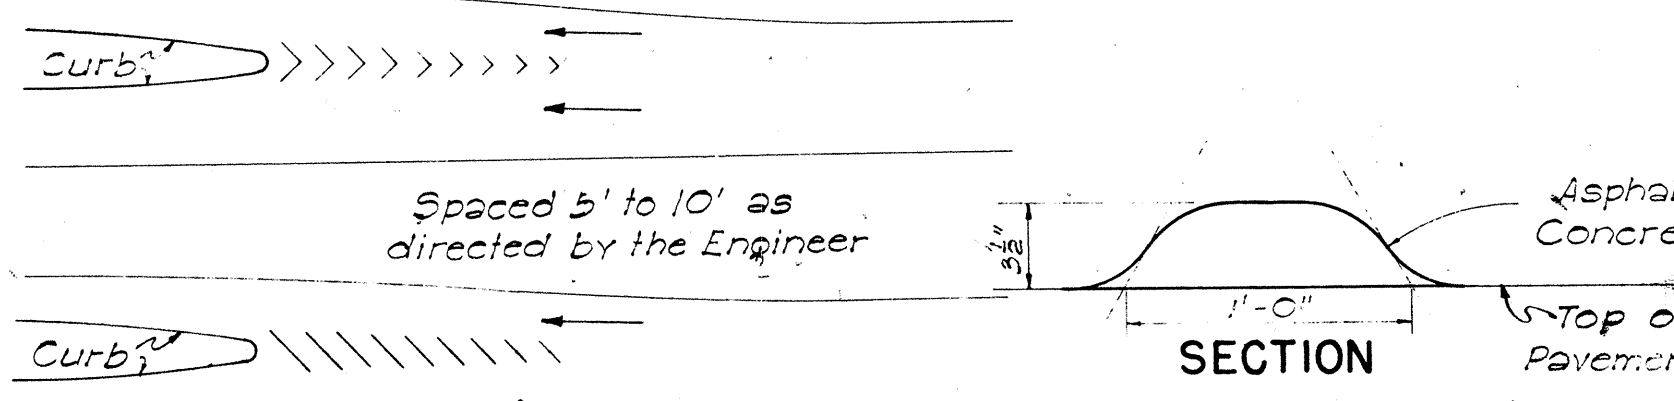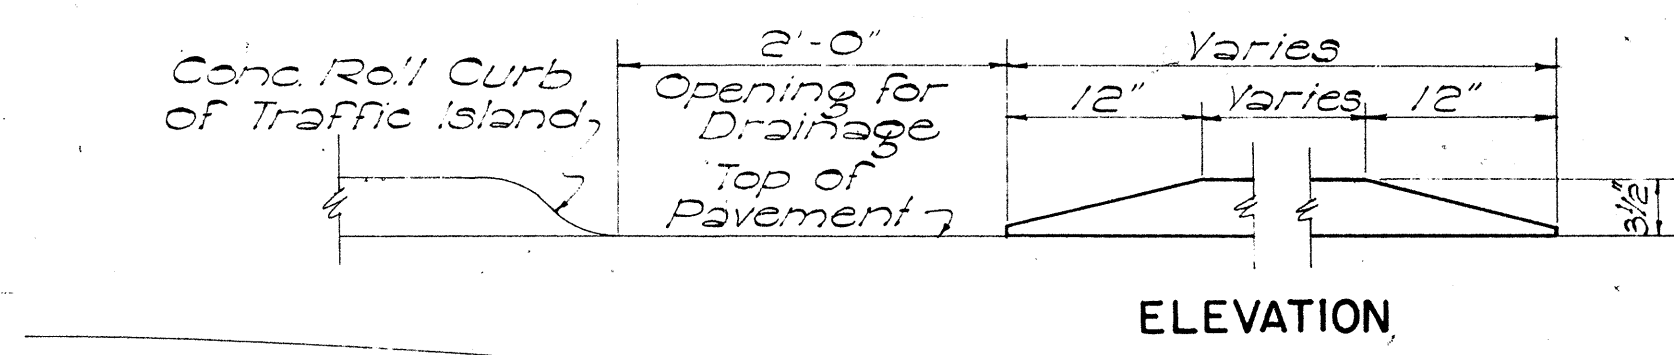

CONC. ROLL CURB OF TRAFFIC ISLAND
ELEVATION
SECTION
NOT TO SCALE

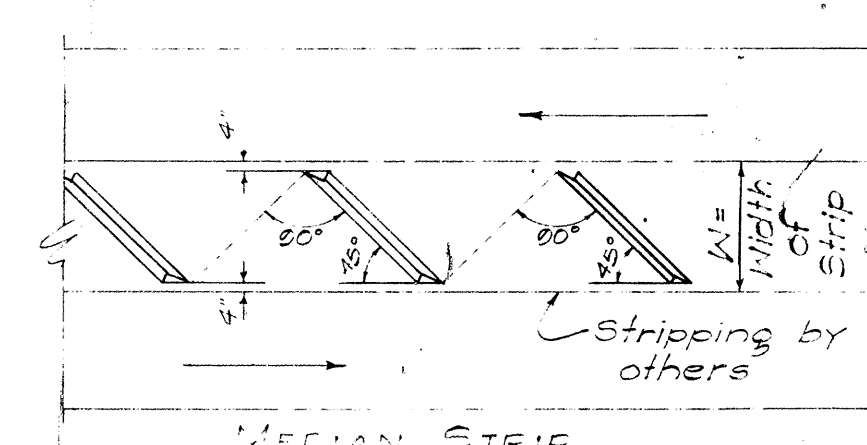

AT CURBED ISLAND
LAYOUT OF JIGGLE BARS
NOT TO SCALE


APPROVED: DATE: Aug. 26, 1959
STATE HIGHWAY ENGINEER

STATE OF HAWAII
DEPARTMENT OF TRANSPORTATION
HIGHWAYS DIVISION
STANDARD DETAILS
CONCRETE CURBS,
CONCRETE CURBS & GUTTERS
SCALES AS NOTED
SHEET NO. 4 OF 10 SHEETS

"E" and "EG" Curbs have been revised 7-26-57
"G" and "F" Gutters have been added 9-22-61


DATE: 8/22/61
DESIGNED BY: J. Calisiro
CHECKED BY: J. Calisiro
ORIGINAL PLAN
NOTE BOOK
No.

FED. ROAD DIST. NO.	STATE	FED. AID PROJ. NO.	FISCAL YEAR	SHEET NO.	TOTAL SHEETS
HAWAII	HAW.	F-090-1(14)	1968	16	24

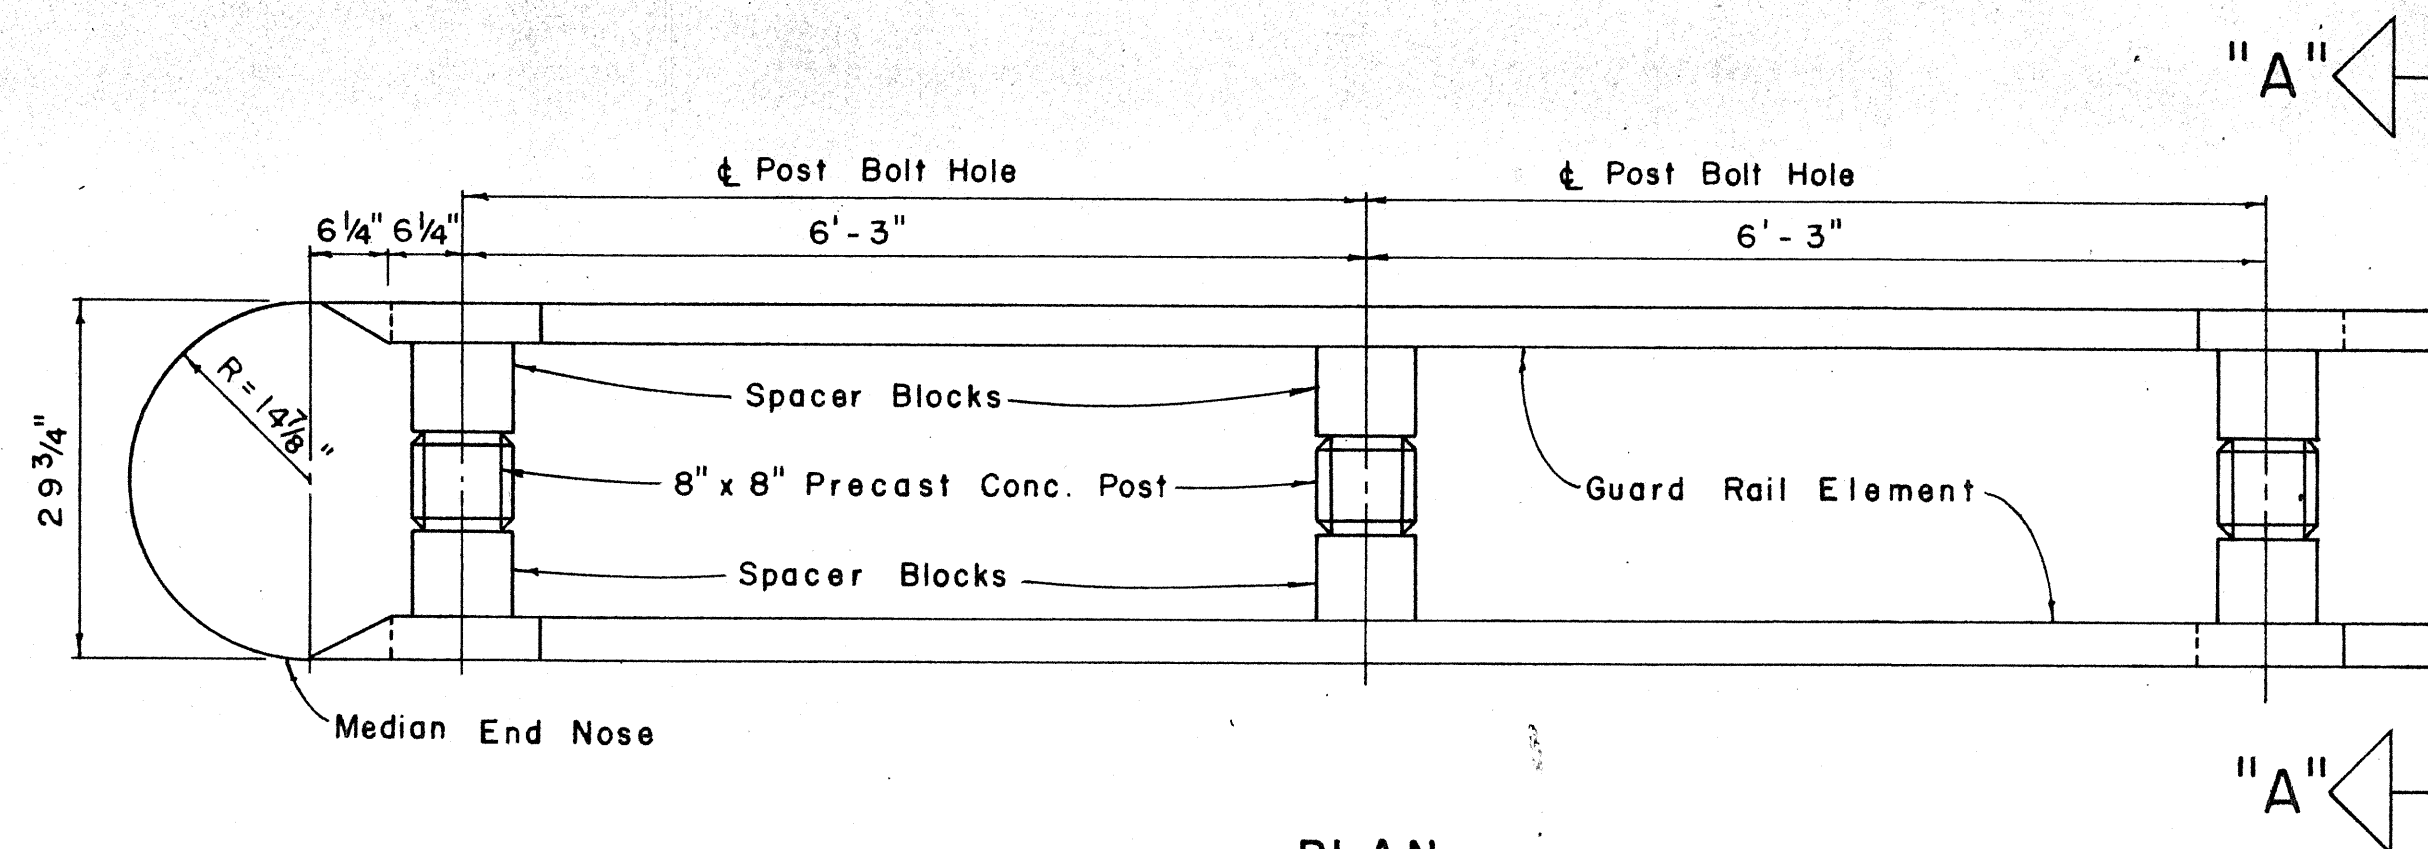

PLAN


Scale: $\frac{3}{4}$ " = 1' - 0"

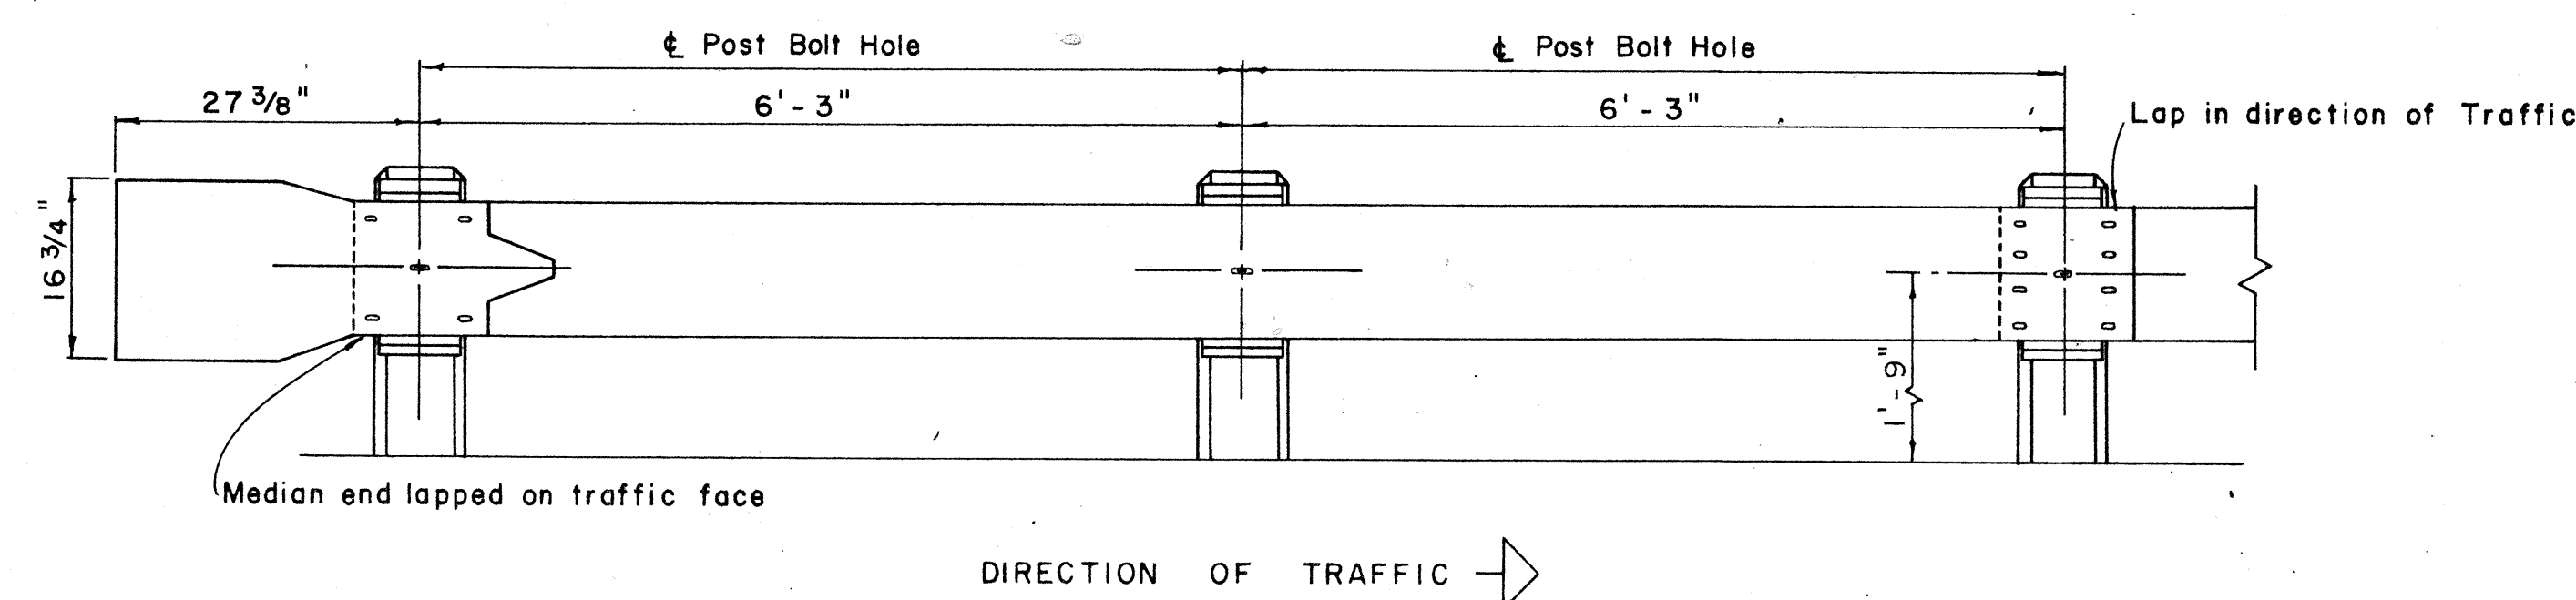

ELEVATION


METAL GUARD RAIL ON CONCRETE POSTS AND WOOD SPACER BLOCKS

Scale: $\frac{3}{4}$ " = 1' - 0"

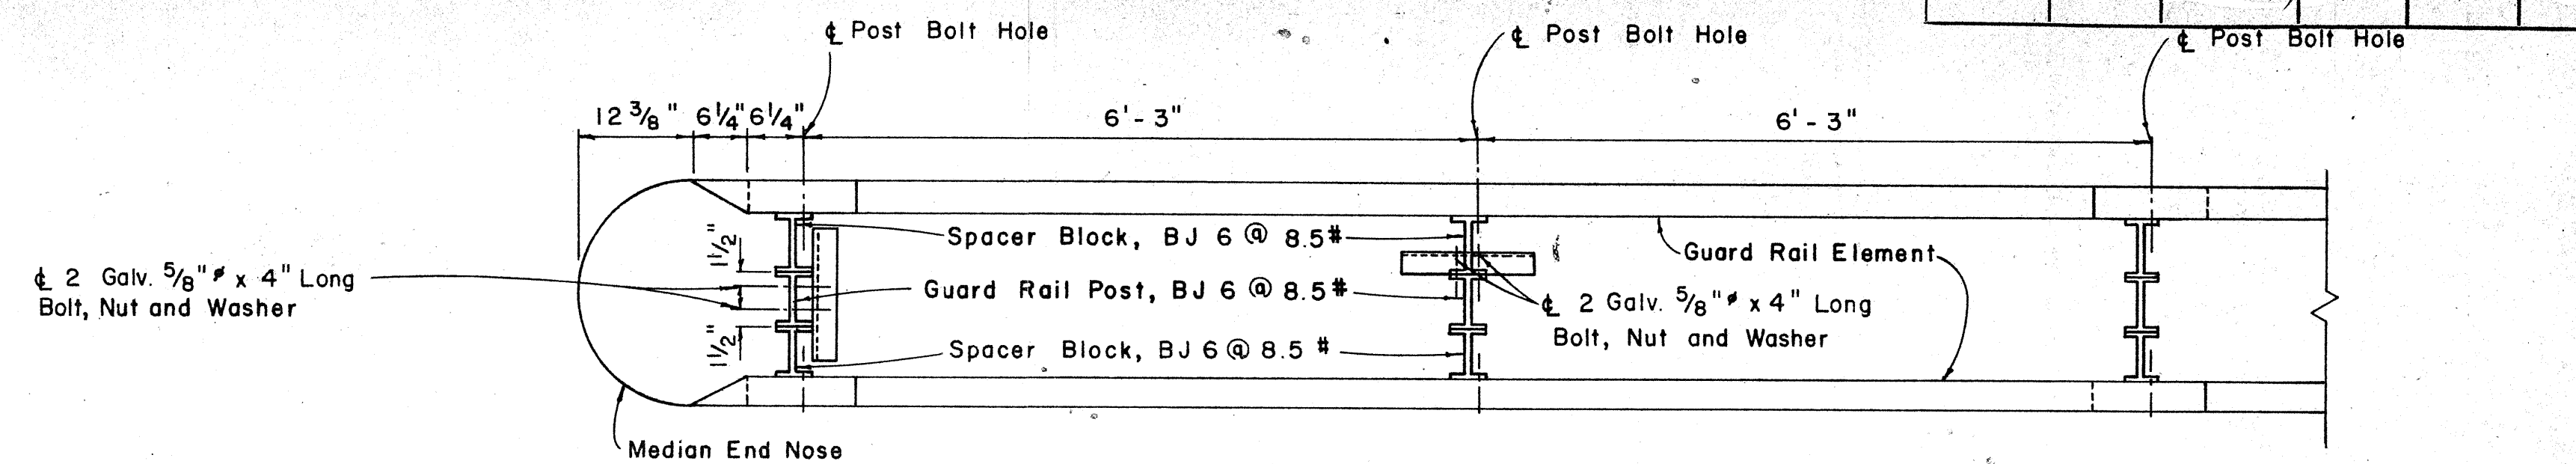

PLAN


Scale: $\frac{3}{4}$ " = 1' - 0"

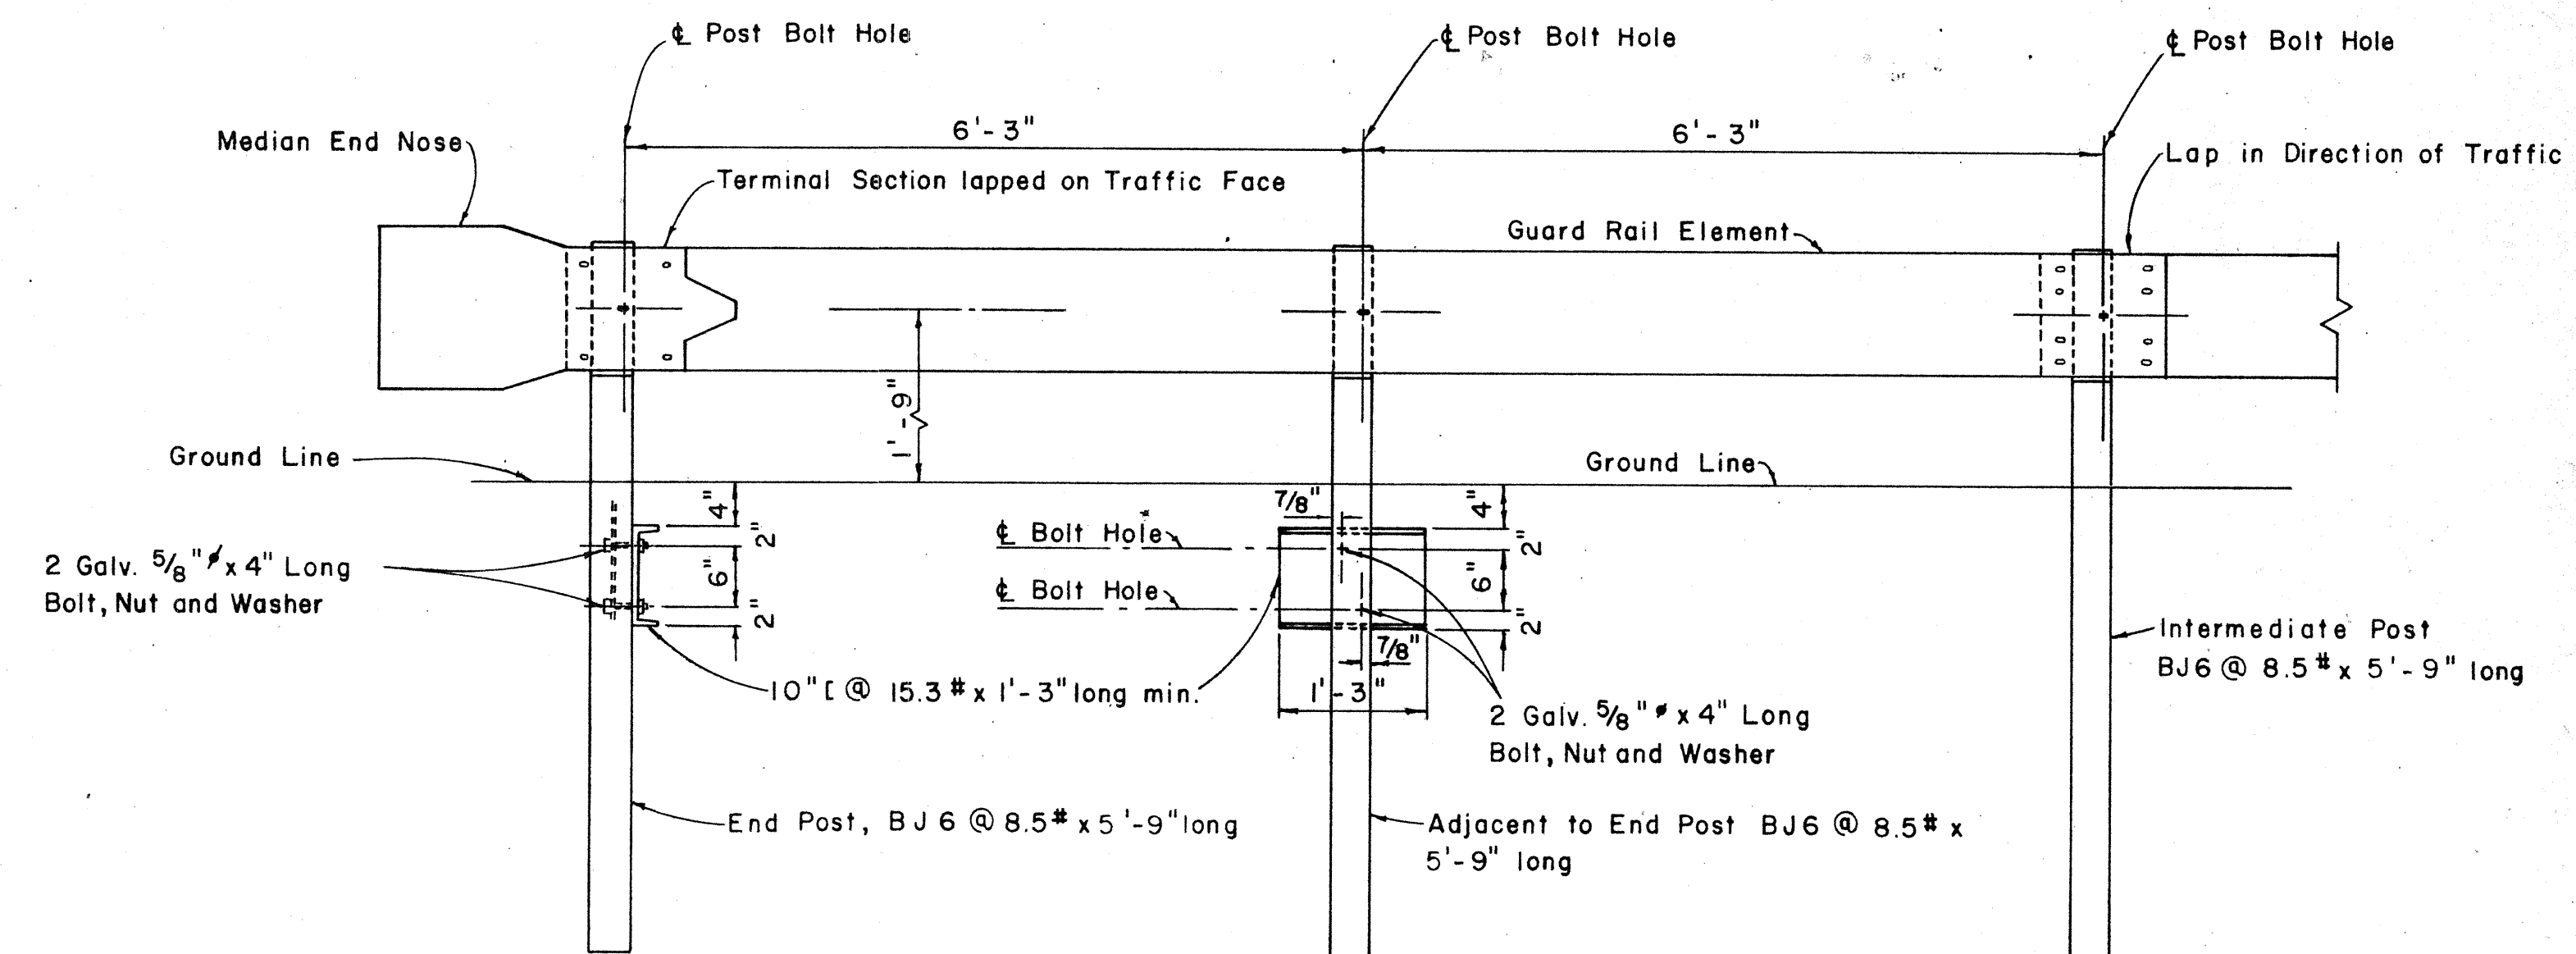

ELEVATION


METAL GUARD RAIL ON METAL POSTS AND METAL SPACER BLOCKS

Scale: $\frac{3}{4}$ " = 1' - 0"

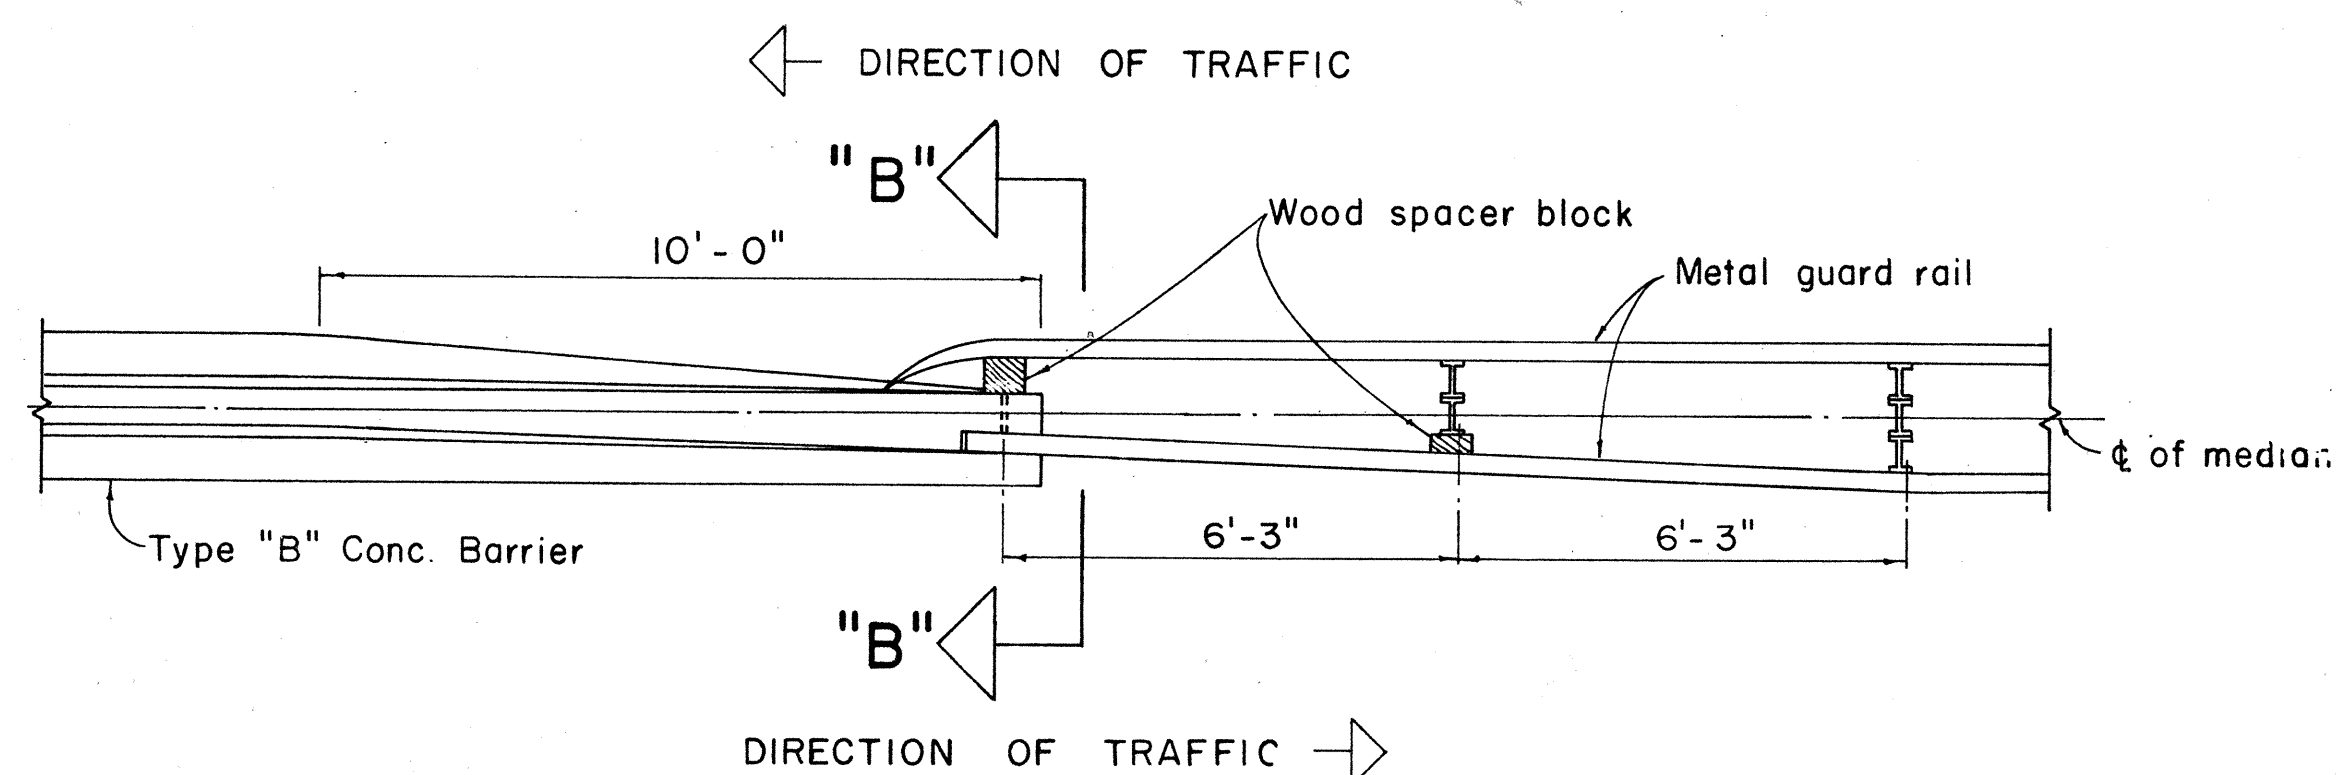


TYPE "B" CONCRETE BARRIER TO METAL GUARD RAIL

Scale: $\frac{3}{8}$ " = 1' - 0"

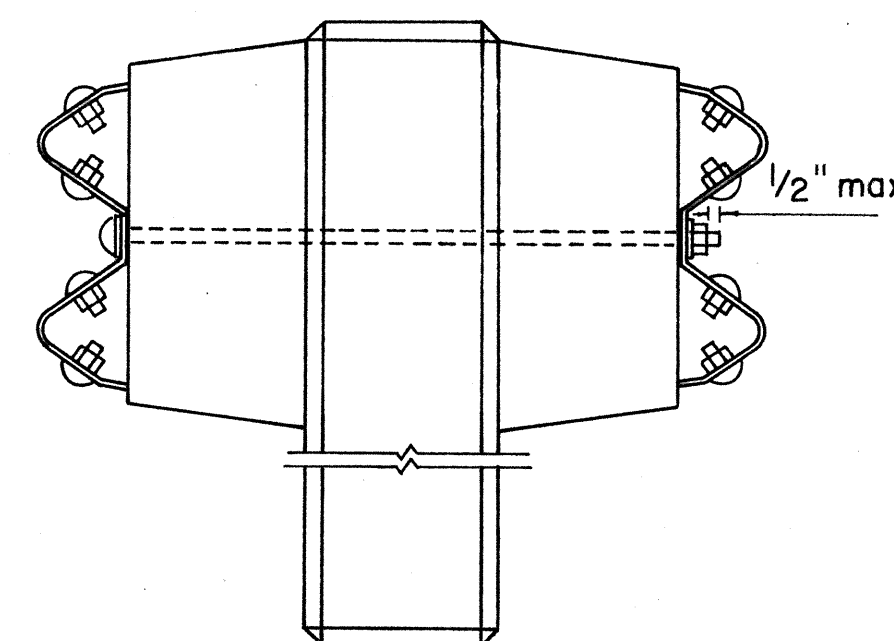

SECTION "A-A"

Scale: $1\frac{1}{2}$ " = 1' - 0"

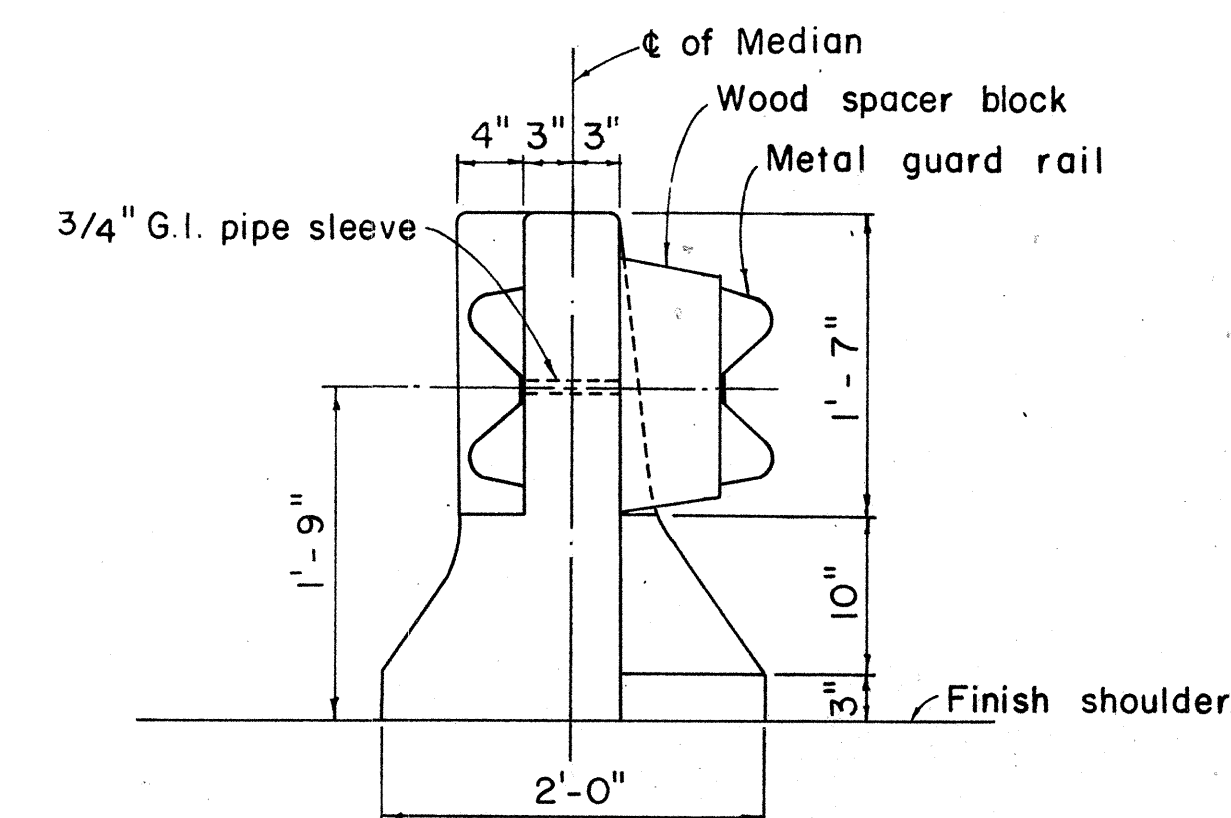

SECTION "B-B"

Scale: 1" = 1' - 0"

REVISED: October 25, 1967
REVISED: August 10, 1967

STATE OF HAWAII
DEPARTMENT OF TRANSPORTATION
HIGHWAYS DIVISION


**STANDARD DETAILS
METAL GUARD RAIL**

KAMEHAMEHA HWY. WIDENING
PROJECT NO. F-090-1(14)


SHEET No. 5 OF 10 SHEETS

FED. ROAD DIST. NO.	STATE	FED. AID PROJ. NO.	FISCAL YEAR	SHEET NO.	TOTAL SHEETS
HAWAII	HAW.	E-070-1(14)	1968	17	24

BOLT DIMENSIONS		
TYPE A BOLT		
Splice Bolt	D 5/16"	L 11 1/4"
Post Bolt for Conc. Post w/ Double Wood Blocks	3/32"	24"
Post Bolt for Conc. Post w/ Single Wood Block	3/32"	18"
Rail Bolt for Metal Block	3/32"	2"

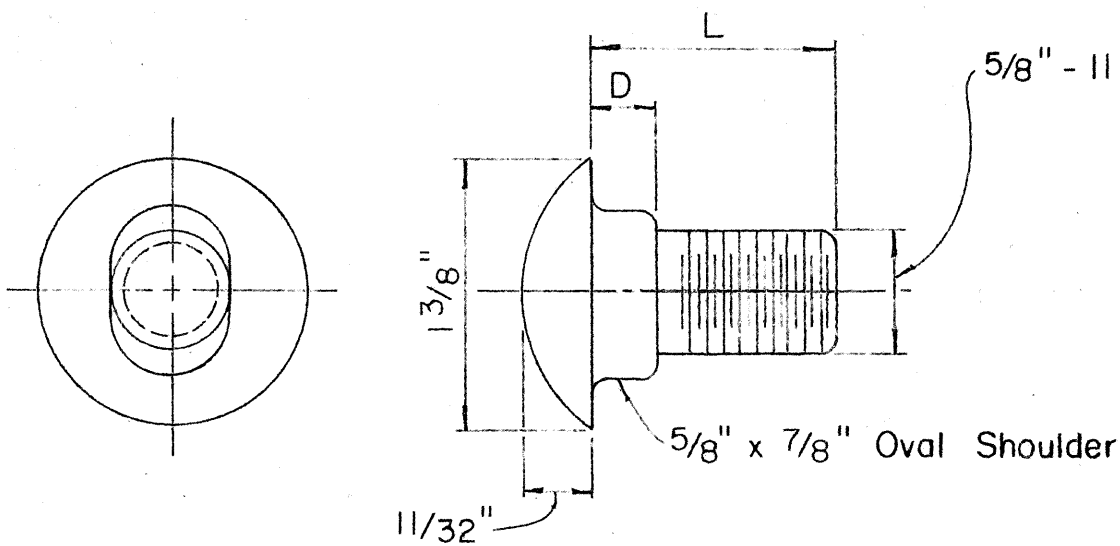


TYPE A BOLT

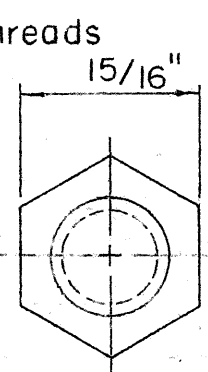

TYPE B BOLT

BOLT DIMENSIONS	
TYPE B BOLT	L
Post Bolt for Conc. Post ^{w/} Metal Blocks	9 1/2"
Post Bolt for Metal Post ^{w/} Metal Block	13 3/4"

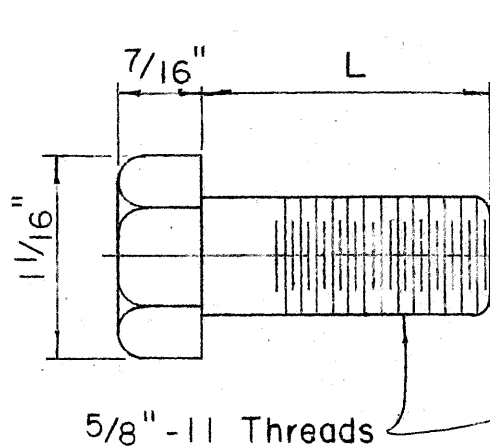


HEXAGON NUT

5/32" Deep x 15/16" Dia.
C' Bore for Type A Bolt only.
Plain nut for Type B Bolt.


Scale: Full Size

SPLICE RAIL AND POST BOLTS


Scale Full Size

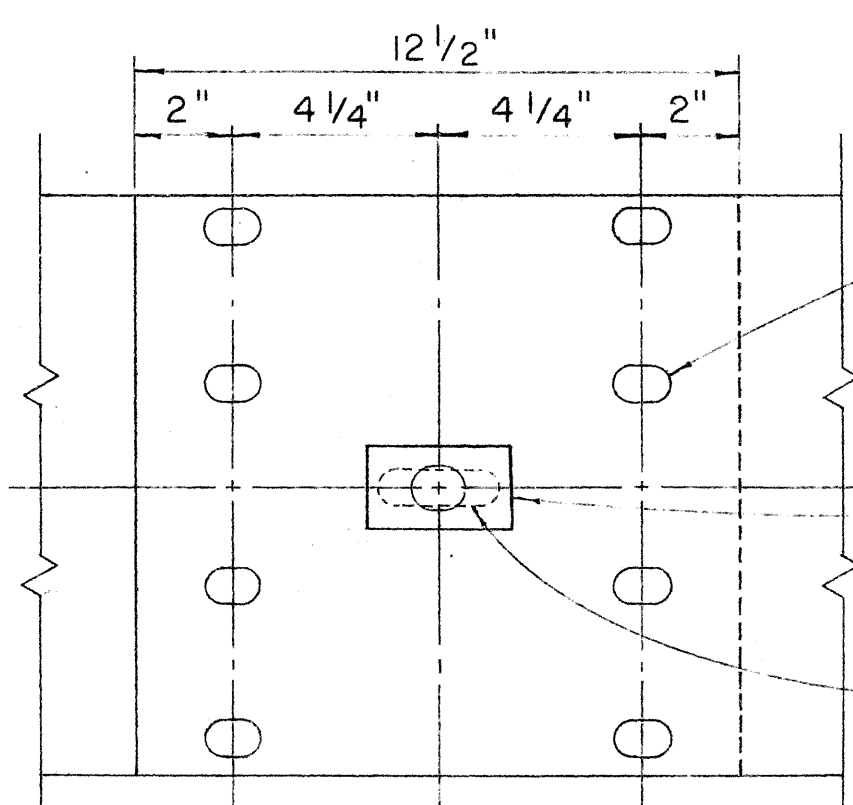

RAIL SPLICE
Scale: 3" = 1'-0"

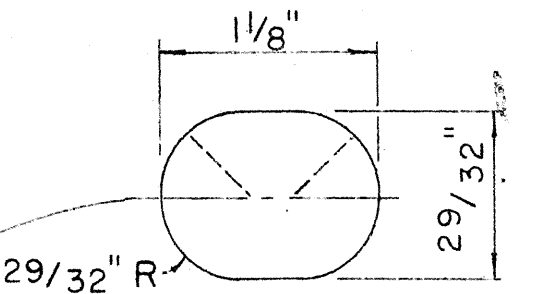


SPLICE BOLT SLOT

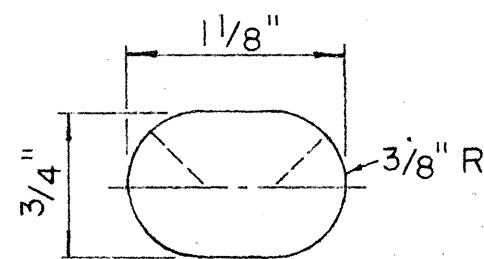


SPLICE BOLT SLOT
FOR ALL ENDS


Scale: Full Size

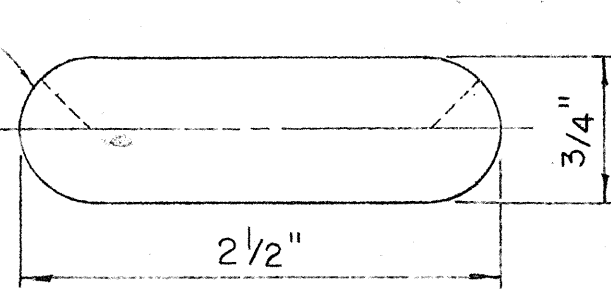


POST BOLT SLOT

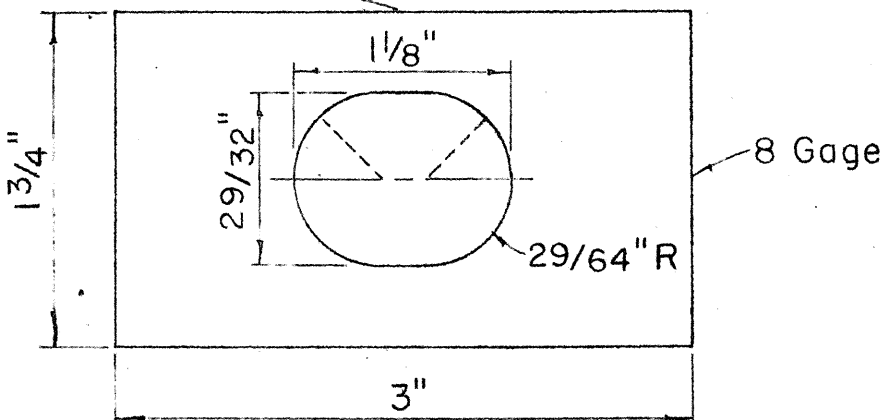


RAIL WASHER

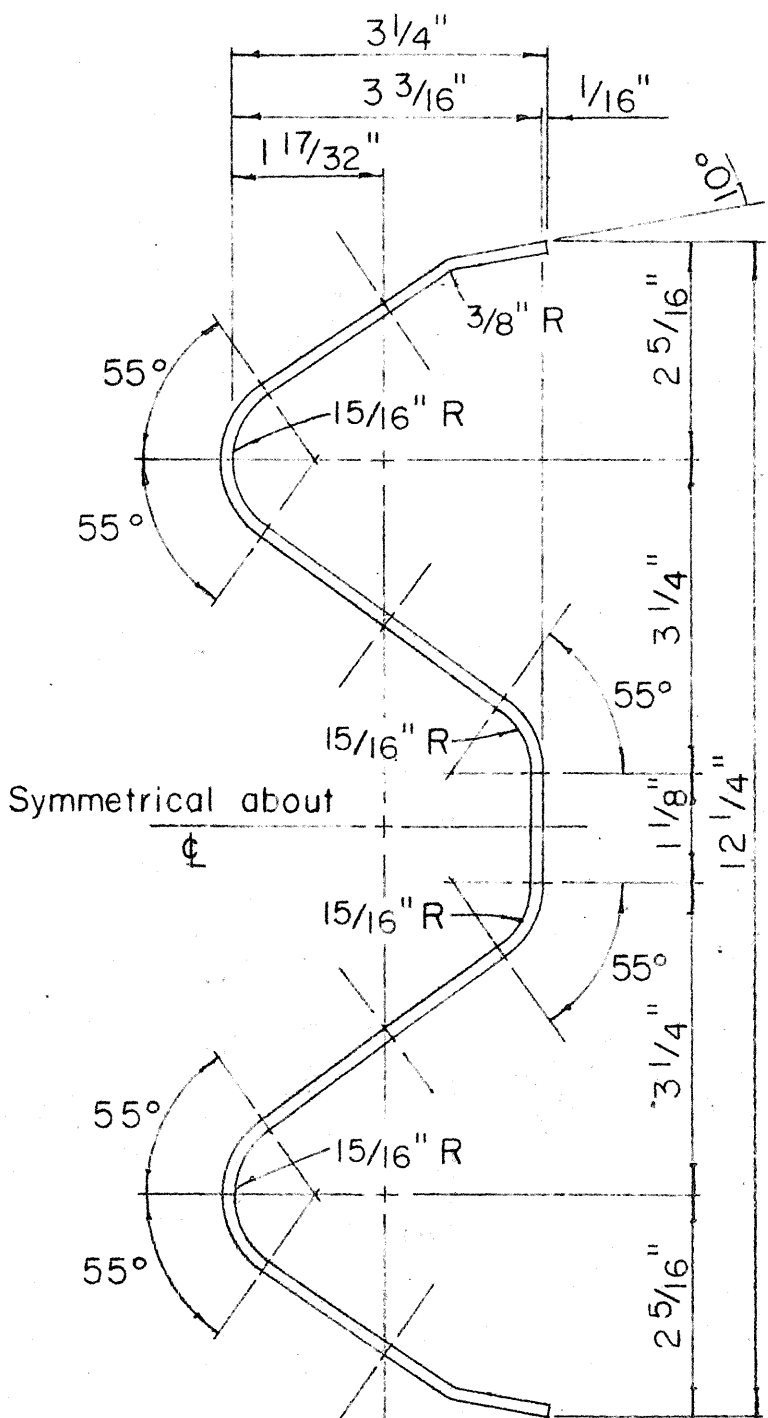

RAIL ELEMENT SECTION
Scale: 6" = 1'-0"


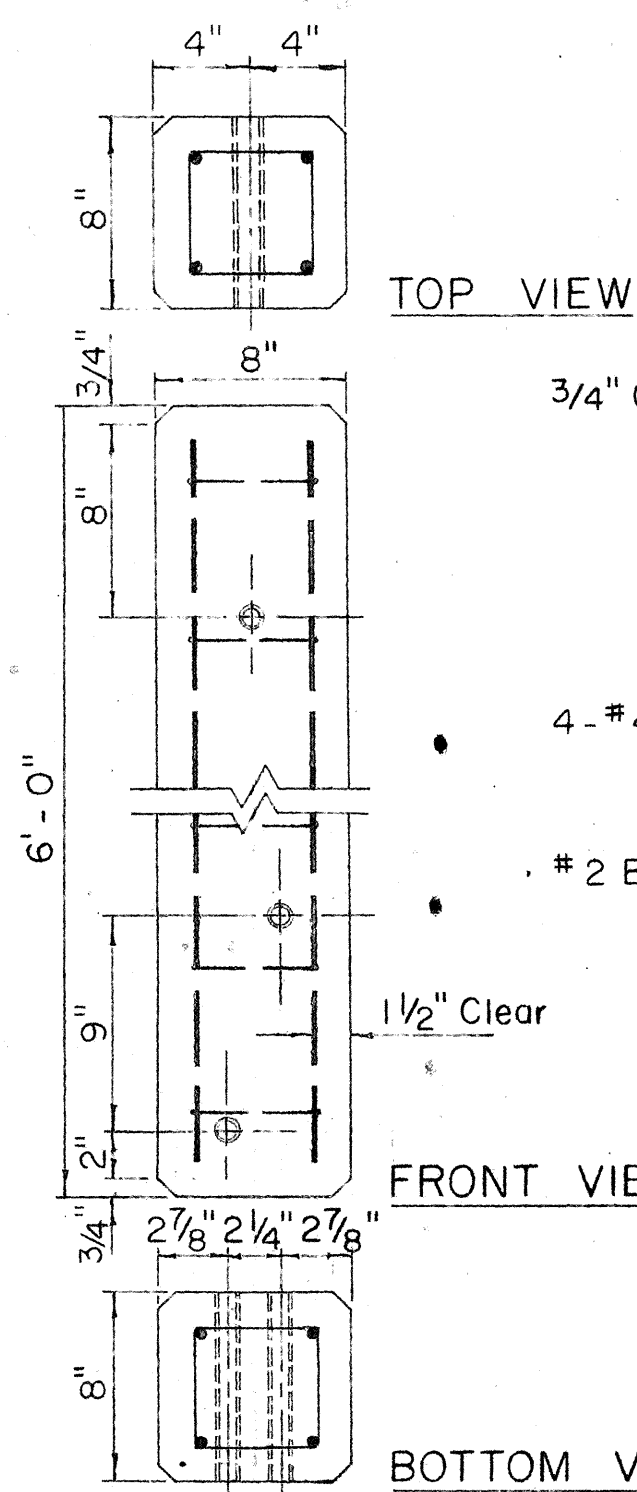


NOTE:
Concrete post shall be precast

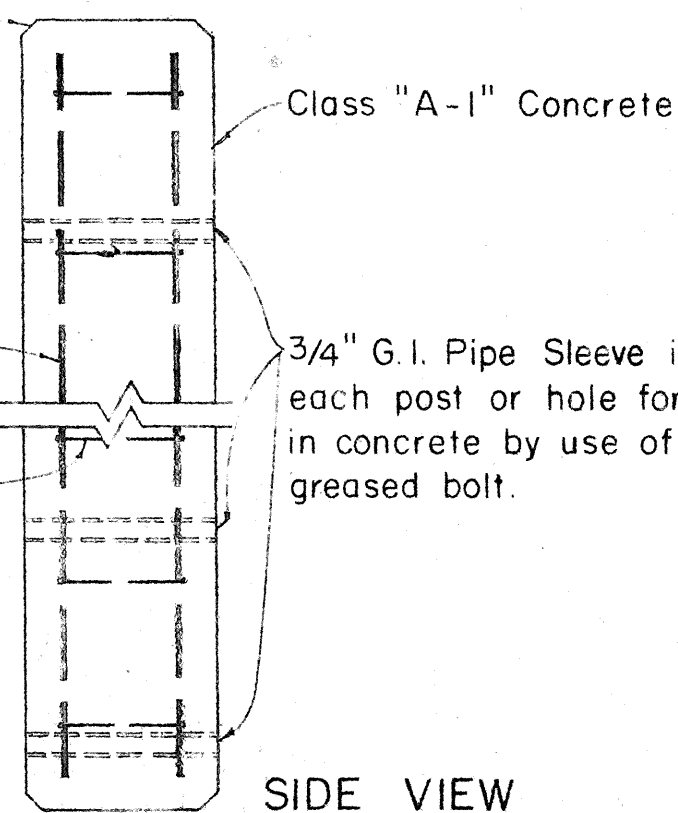

DETAIL OF CONCRETE POST


Scale: 1 1/2" = 1' - 0"

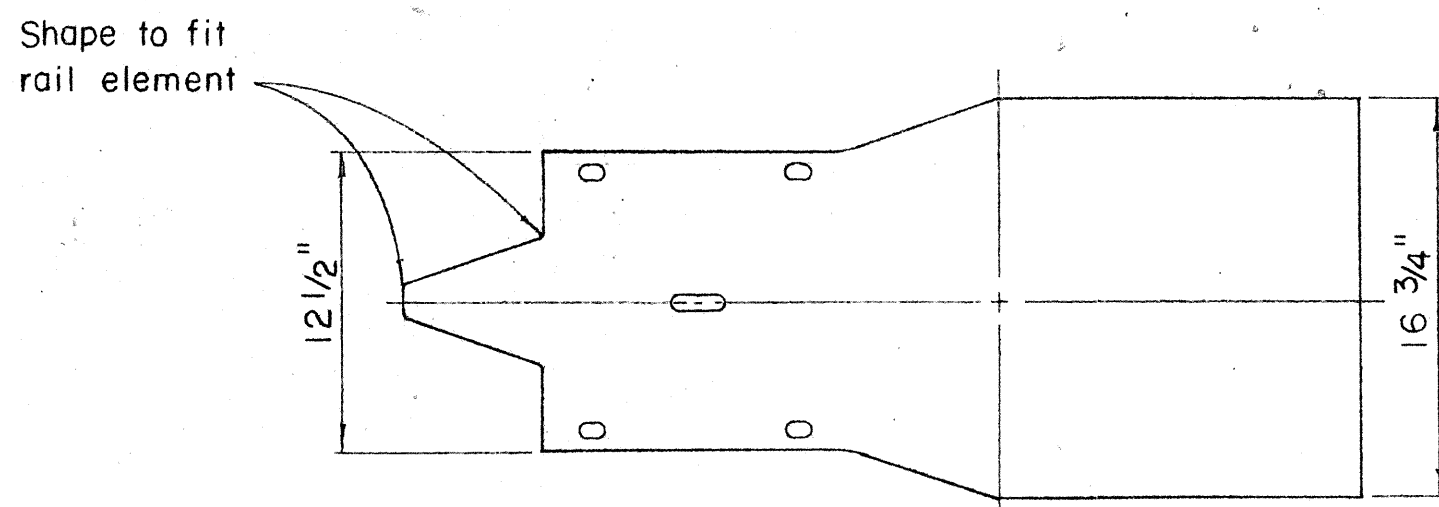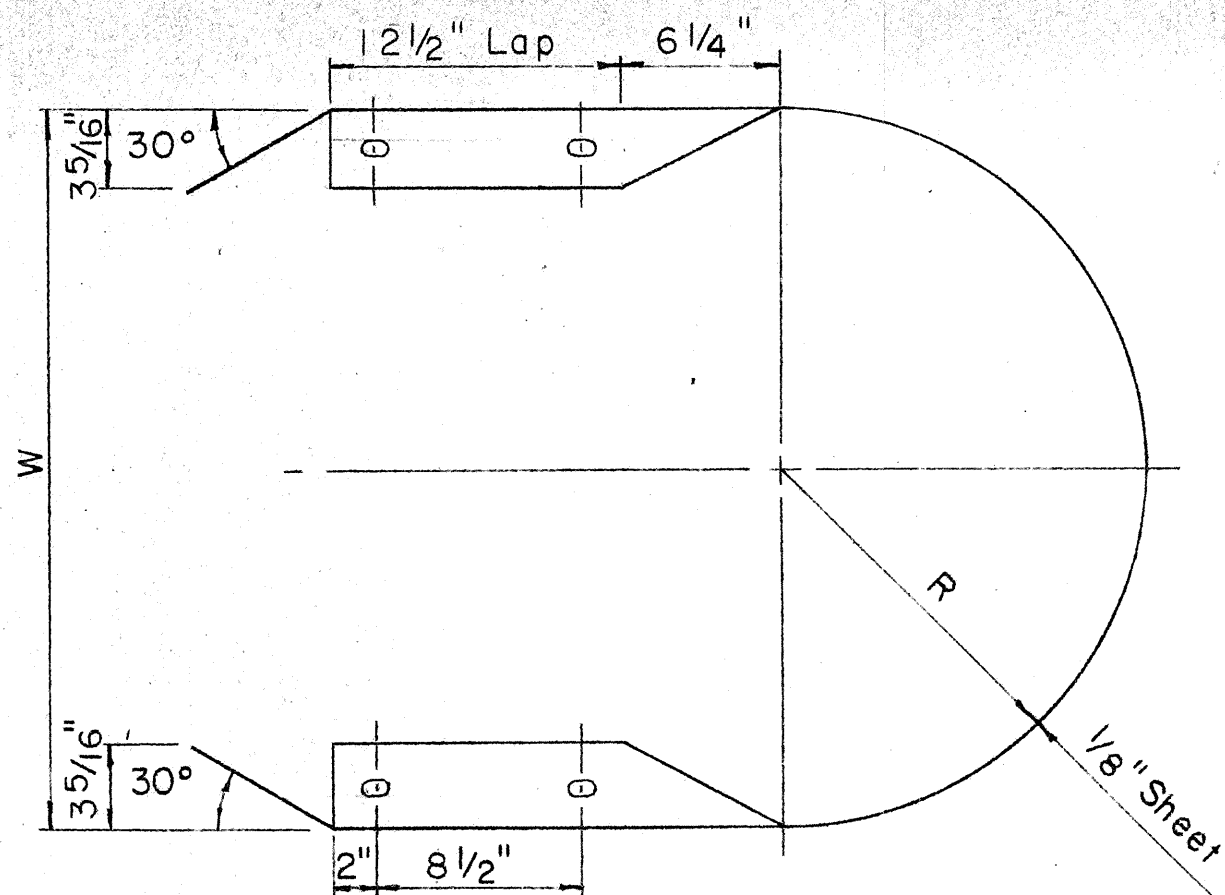


MEDIAN END DIMENSIONS

Scale 1 1/2" = 1' - 0"

TYPE OF POST AND BLOCK	W	R
Double Metal Guard Rail on Concrete Post with Wood Blocks	29 3/4"	14 7/8"
Double Metal Guard Rail on Concrete Post with Metal Blocks (BJ 6)	26 1/2"	13 1/4"
Double Metal Guard Rail on Metal Post with Metal Blocks (BJ 6)	24 3/8"	12 3/16"

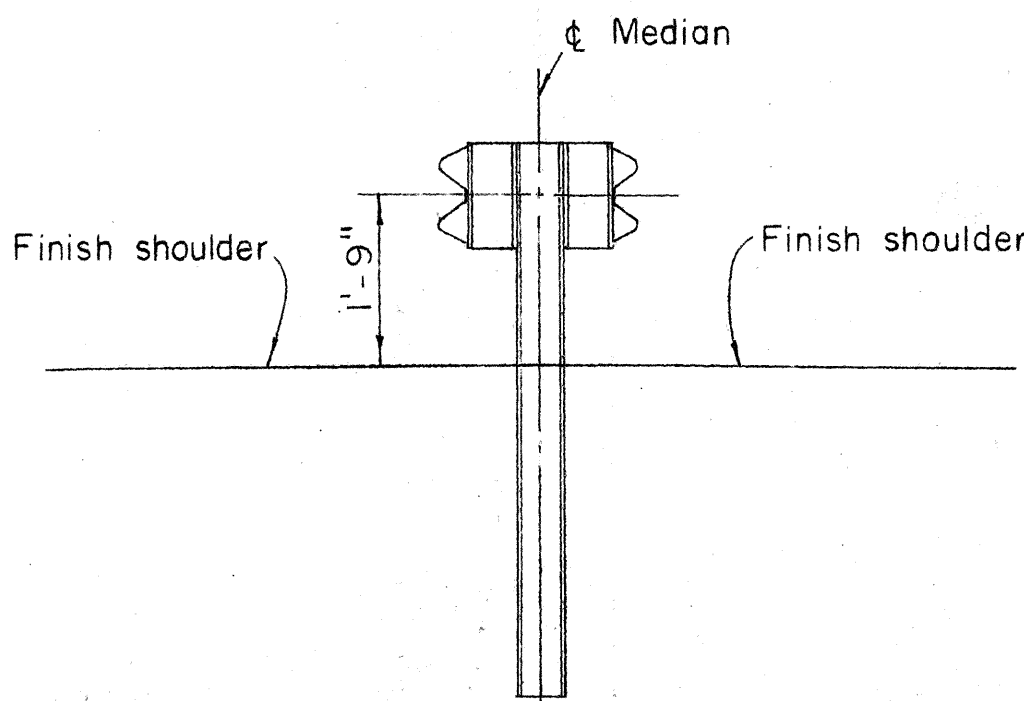



AT TANGENT SECTION

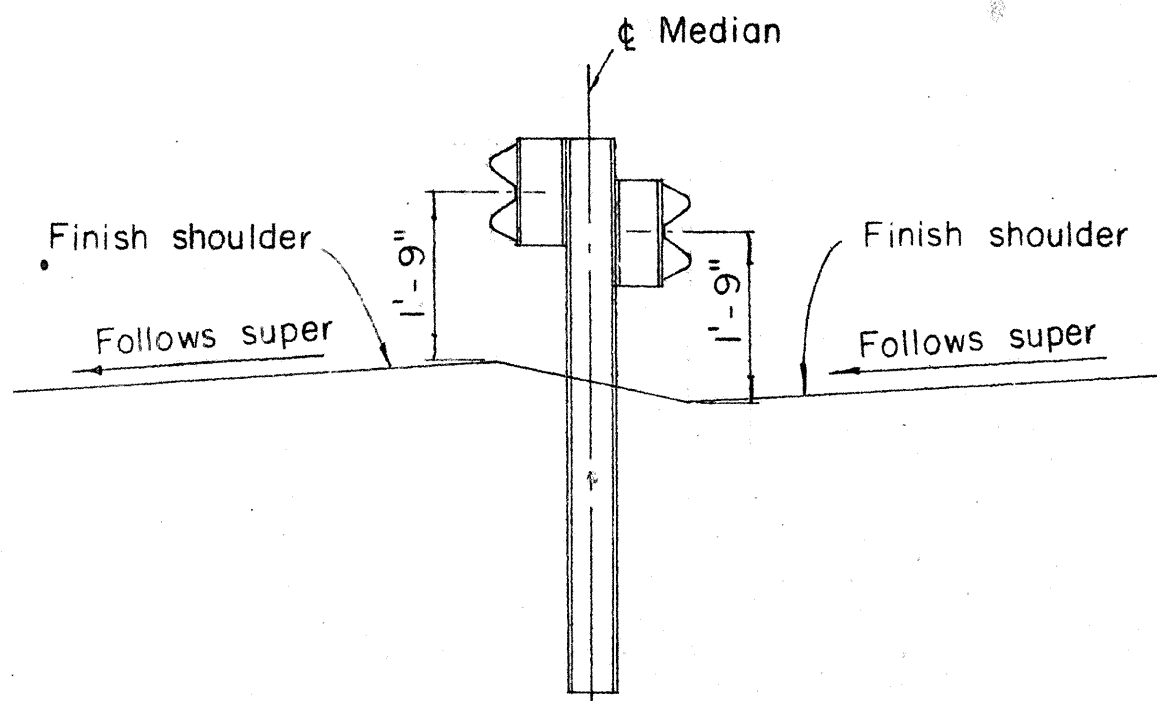

AT SUPER SECTION

TYPICAL MEDIAN GUARD RAIL DETAIL


Scale: 1/2" = 1' - 0"

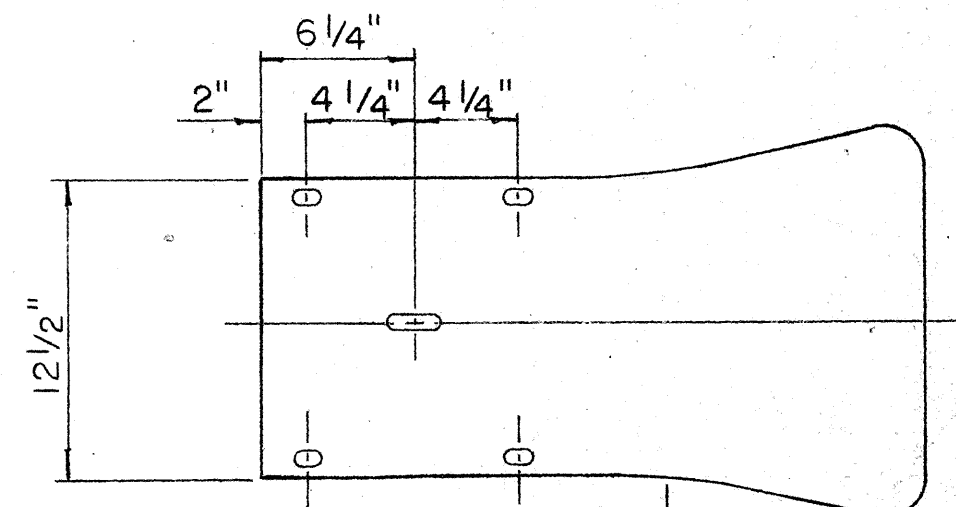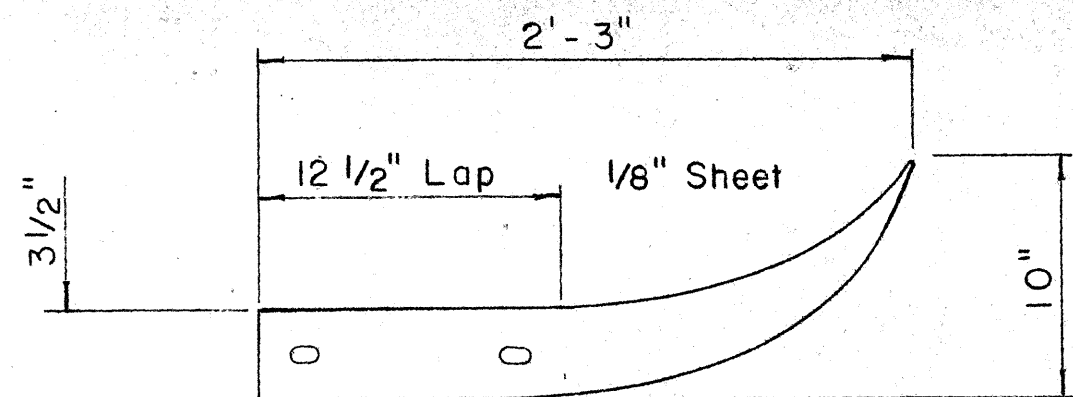

Same as rail element section

FLARED END

Scale: 1 1/2" = 1' - 0"

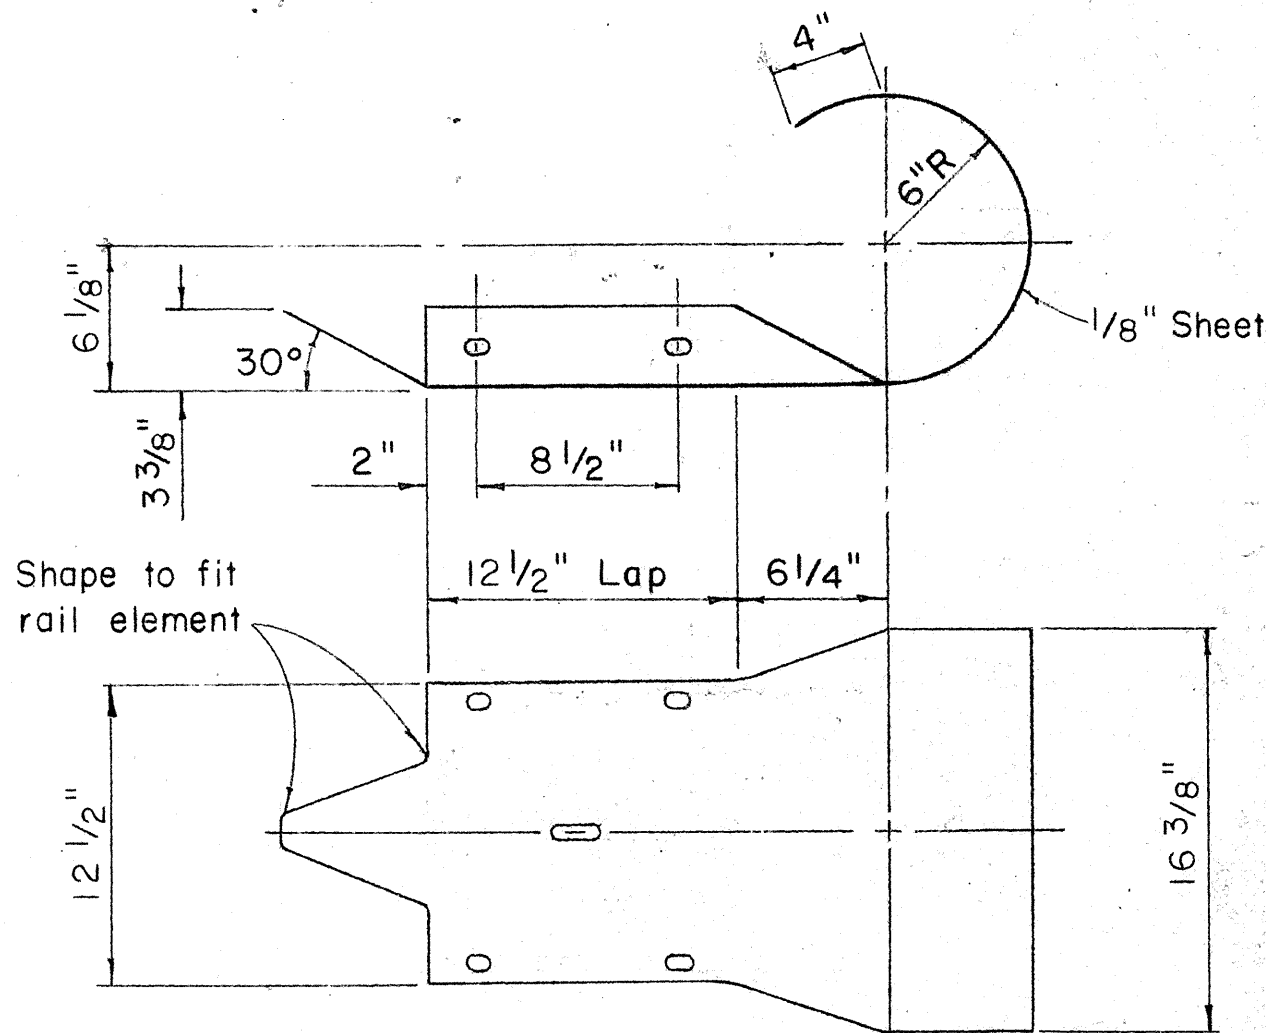

CURVED END

Scale: 1 1/2" = 1' - 0"

REVISED: Oct. 27, 1967
REVISED: Sept. 1, 1967
REVISED: June 2, 1967

STATE OF HAWAII
DEPARTMENT OF TRANSPORTATION
HIGHWAYS DIVISION

STANDARD DETAILS

METAL GUARD RAIL
KAMEHAMEHA HWY. WIDENING
PROJECT NO. F-090-1(14)
Scale: as noted

SHEET NO. 6 OF 10 SHEETS


FED. ROAD DIST. NO.	STATE	FED. AID PROJ. NO.	FISCAL YEAR	SHEET NO.	TOTAL SHEETS
HAWAII	HAW.	F-070-1(4)	1968	18	24

GENERAL NOTES

- The shape, color, dimensions, symbols, wording, lettering and reflectorizing of all signs shall be in accordance with the "Manual on Uniform Traffic Control Devices for Streets and Highways," dated June 1961 and the BPR manual "Standard Highway Signs," dated September 1961, unless otherwise specified.
- All letters and figures shall conform to the manual "Standard Alphabets for Highway Signs," Dept. of Commerce, Bureau of Public Roads, 1952.
- All markers shall be reflectorized unless otherwise specified.
- All markers shall have $\frac{3}{8}$ " bolt holes drilled at appropriate locations unless otherwise specified.
- All markers shall have a black legend on a white background unless otherwise specified.
- Sign message of Cardinal Direction Marker (M6-1) shall be denoted by the following suffixes:


M6-1-N : NORTH
M6-1-E : EAST
M6-1-S : SOUTH
M6-1-W : WEST
- Auxiliary markers denoted with the suffix "I" (M4-1-I) shall have a white legend on a blue background.
- Cardinal Direction Marker (M6-1) with suffix I (3) shall have a white legend on a blue background and shall be 30" x 15" in size.
- For M1-3 and M1-4 signs, number in () indicates route number and shall be as shown on the plan.

SURVEY PLOTTED BY	DATE
DRAWN BY	
TRACED BY	
DESIGNED BY	
CHECKED BY	
NO.	

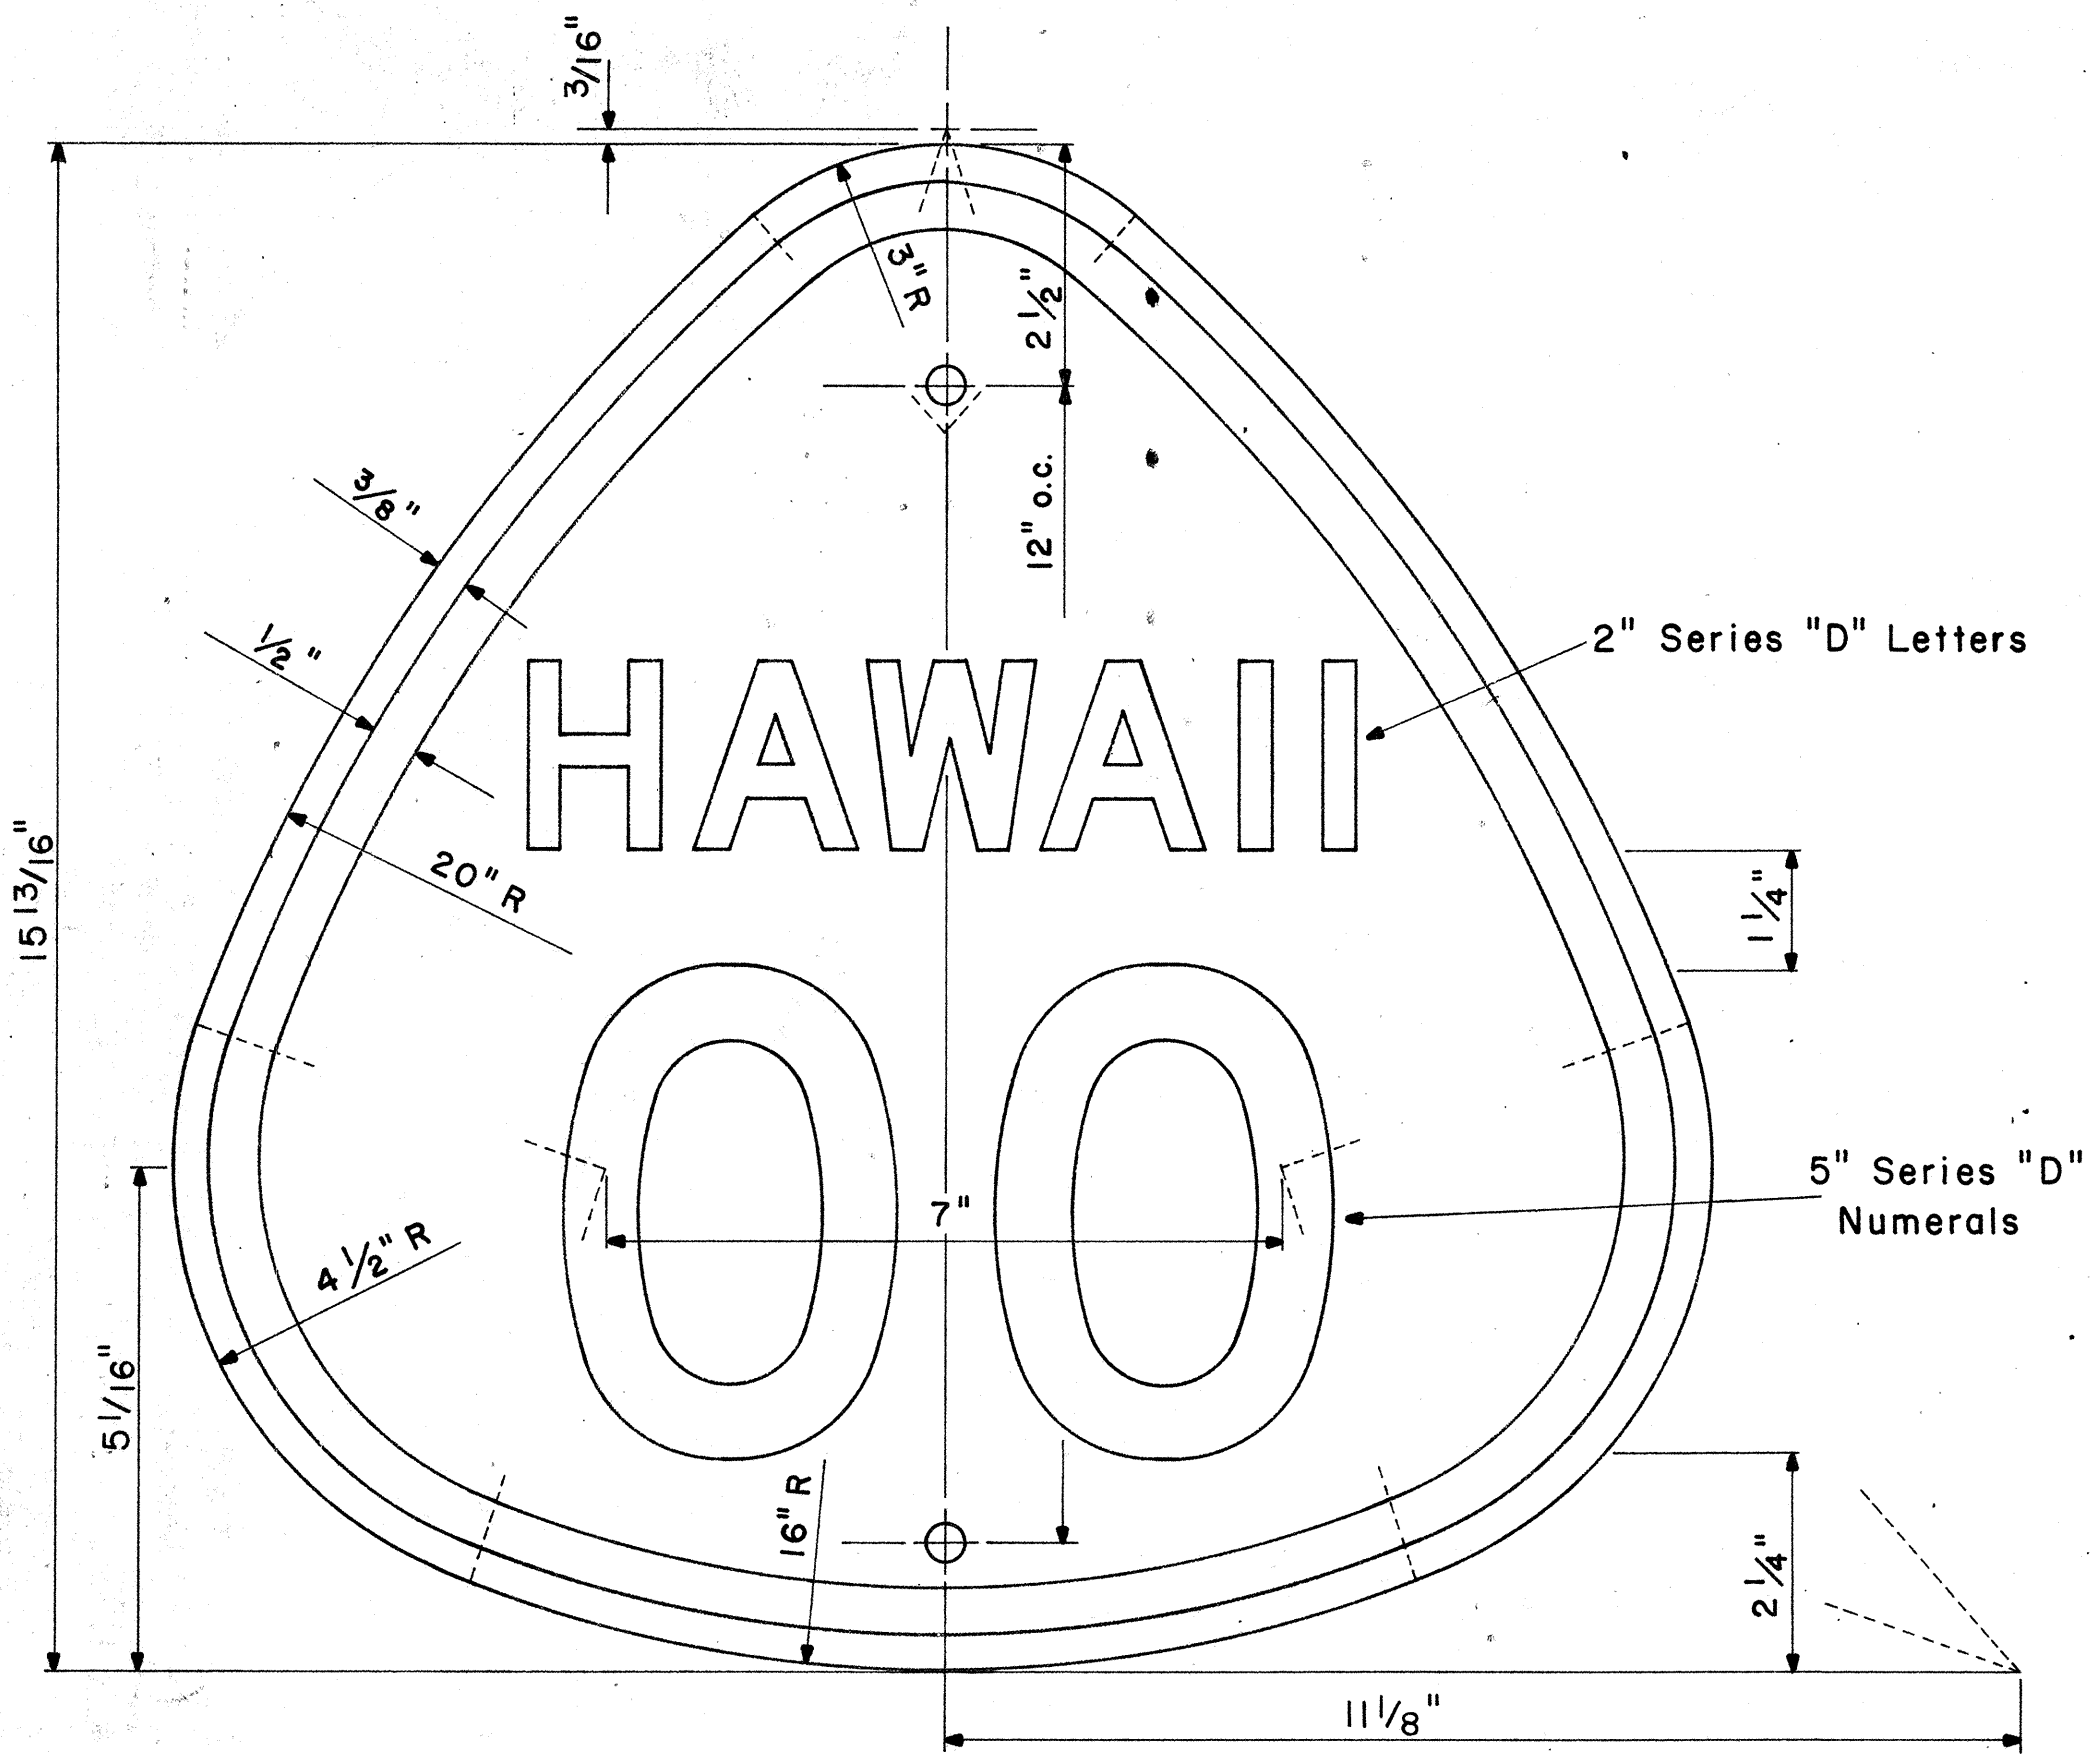

STATE ROUTE MARKER
M1-3(00)


Scale: $\frac{1}{2}$ " = 1"

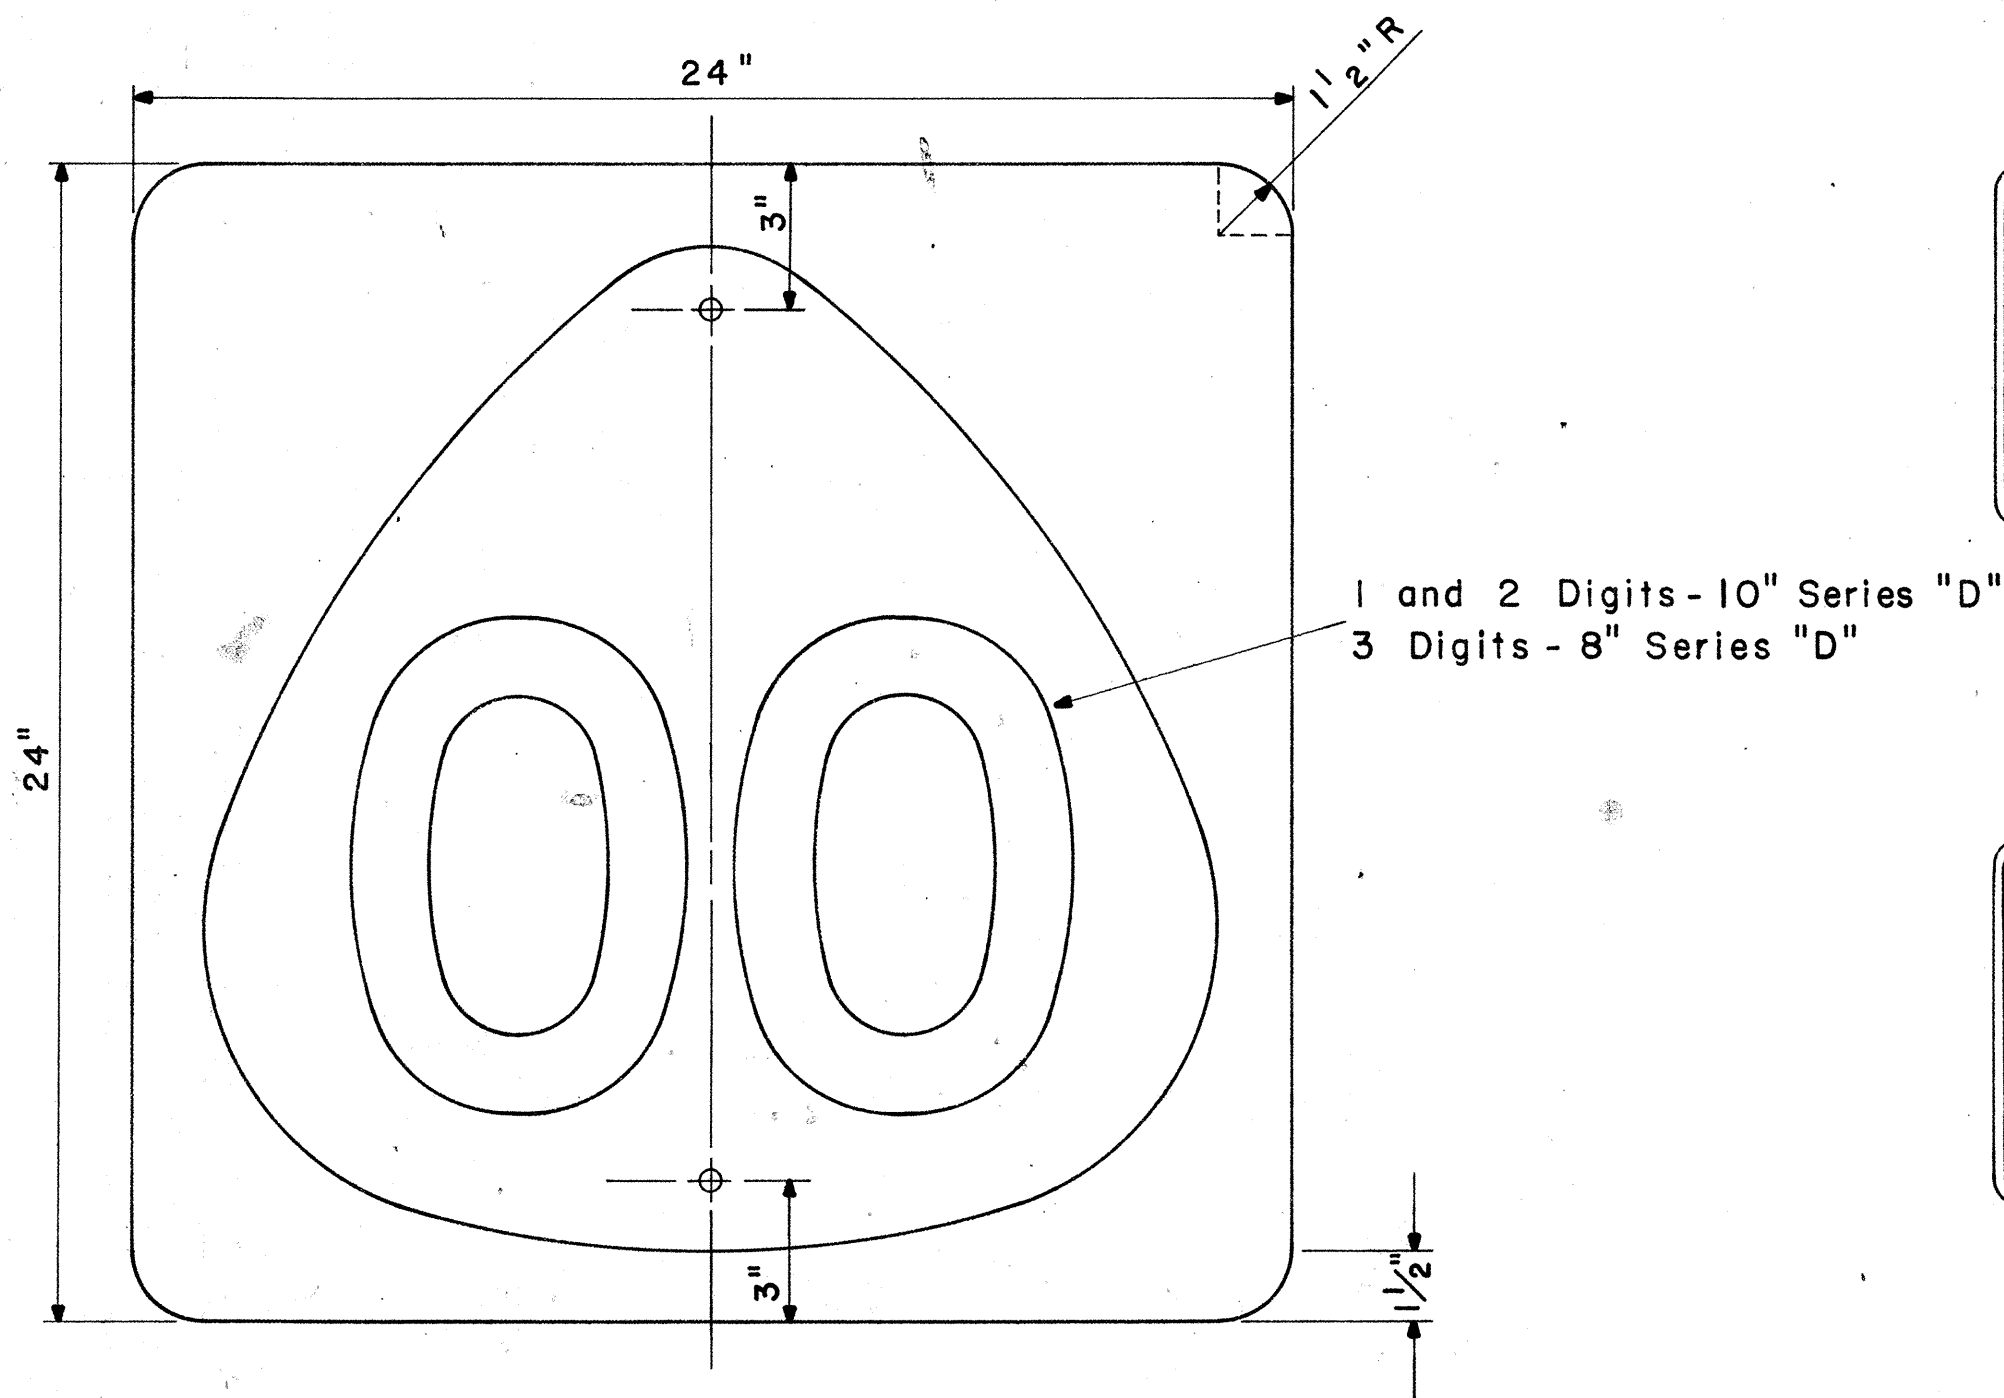


STATE ROUTE MARKER
M1-4(00)

Scale: $\frac{1}{4}$ " = 1"


NOTE:
Multiply all dimensions of State Route Marker M1-3 by 1.3 for the dimensions of the shield for M1-4.

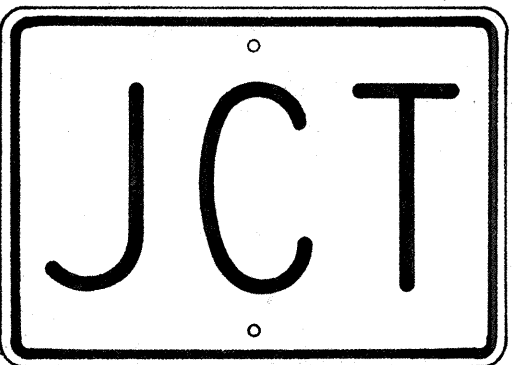


M2-1
21" x 15"

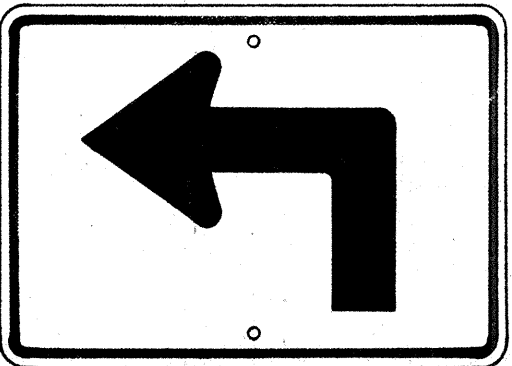


M3-1-L
* M3-1-R
21" x 15"

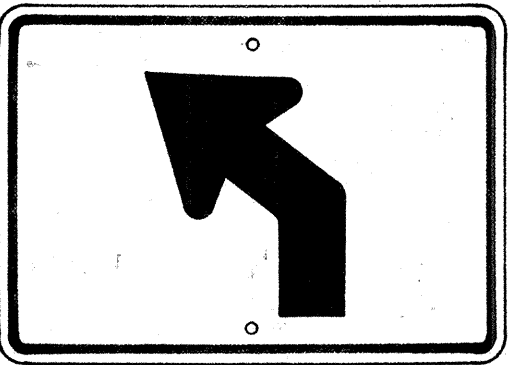


M3-2-L
* M3-2-R
21" x 15"

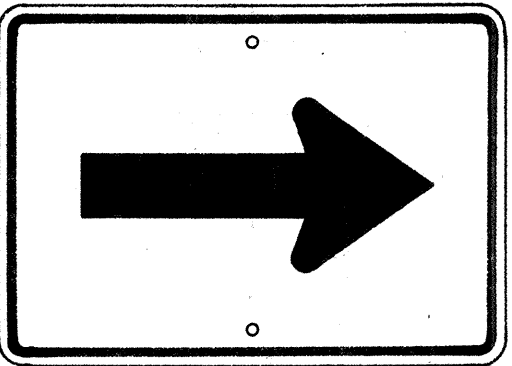


M4-1
21" x 15"

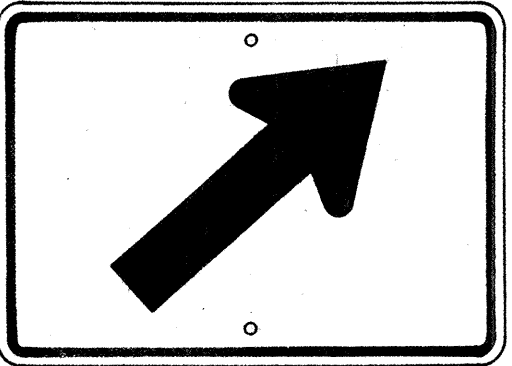


M4-2-R
* M4-2-L
21" x 15"

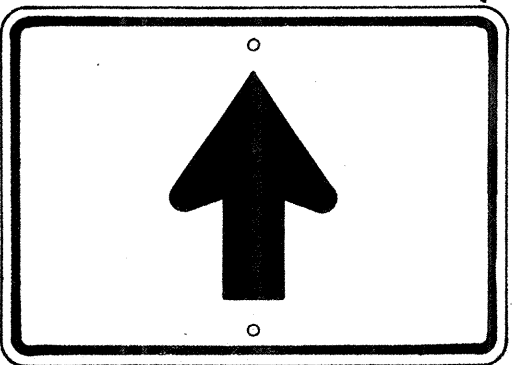


M4-3
21" x 15"

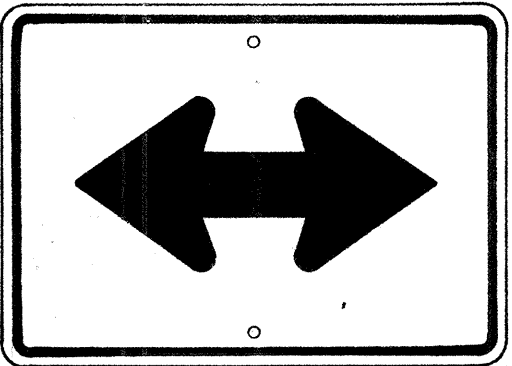


M4-4
21" x 15"

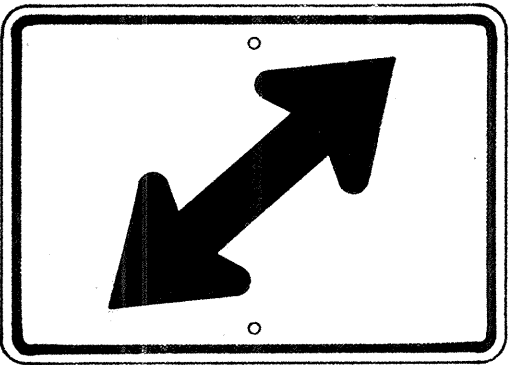


M4-5-R
* M4-5-L
21" x 15"

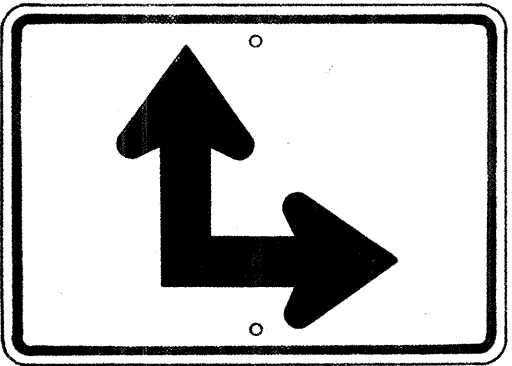

M4-6-R
* M4-6-L
21" x 15"

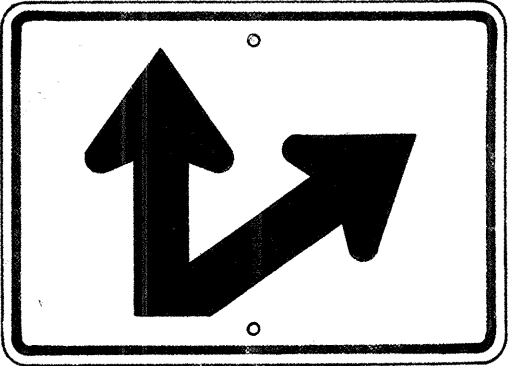


M4-7-R
* M4-7-L
21" x 15"

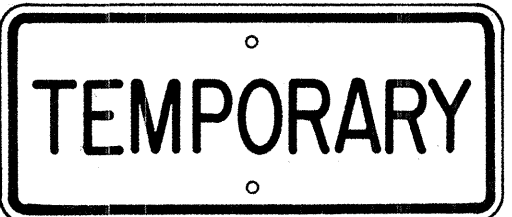

M5-1
21" x 9"



M5-2
21" x 9"

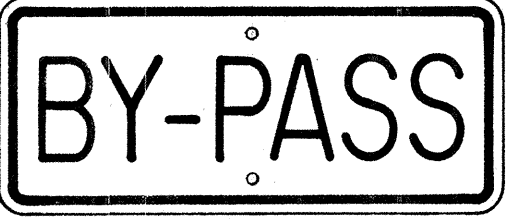


M5-3
21" x 9"



M5-4
21" x 9"




M5-5
21" x 9"

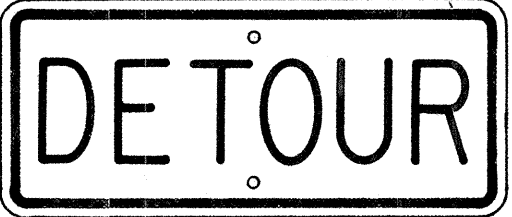

M5-6
21" x 9"



M6-1-N
21" x 9"

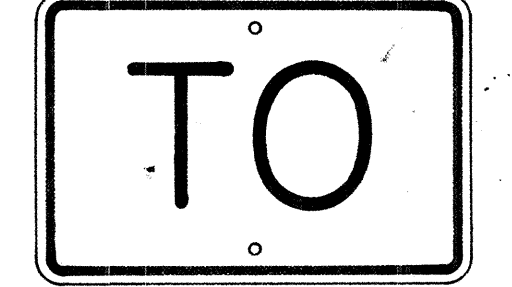

M7-1
18" x 12"


AUXILIARY MARKERS

Scale: $\frac{1}{8}$ " = 1"

* NOTE:
Signs shall be similar but opposite in direction.


STATE OF HAWAII
DEPARTMENT OF TRANSPORTATION
HIGHWAYS DIVISION
STANDARD DETAILS
STATE ROUTE MARKERS
AND
AUXILIARY MARKERS
Scale: As Noted
SHEET NO. 7 OF 10 SHEETS

FED. ROAD DIST. NO.	STATE	FED. AID PROJ. NO.	FISCAL YEAR	SHEET NO.	TOTAL SHEETS
HAWAII	HAW.	F-000-1(14)	1968	20	24


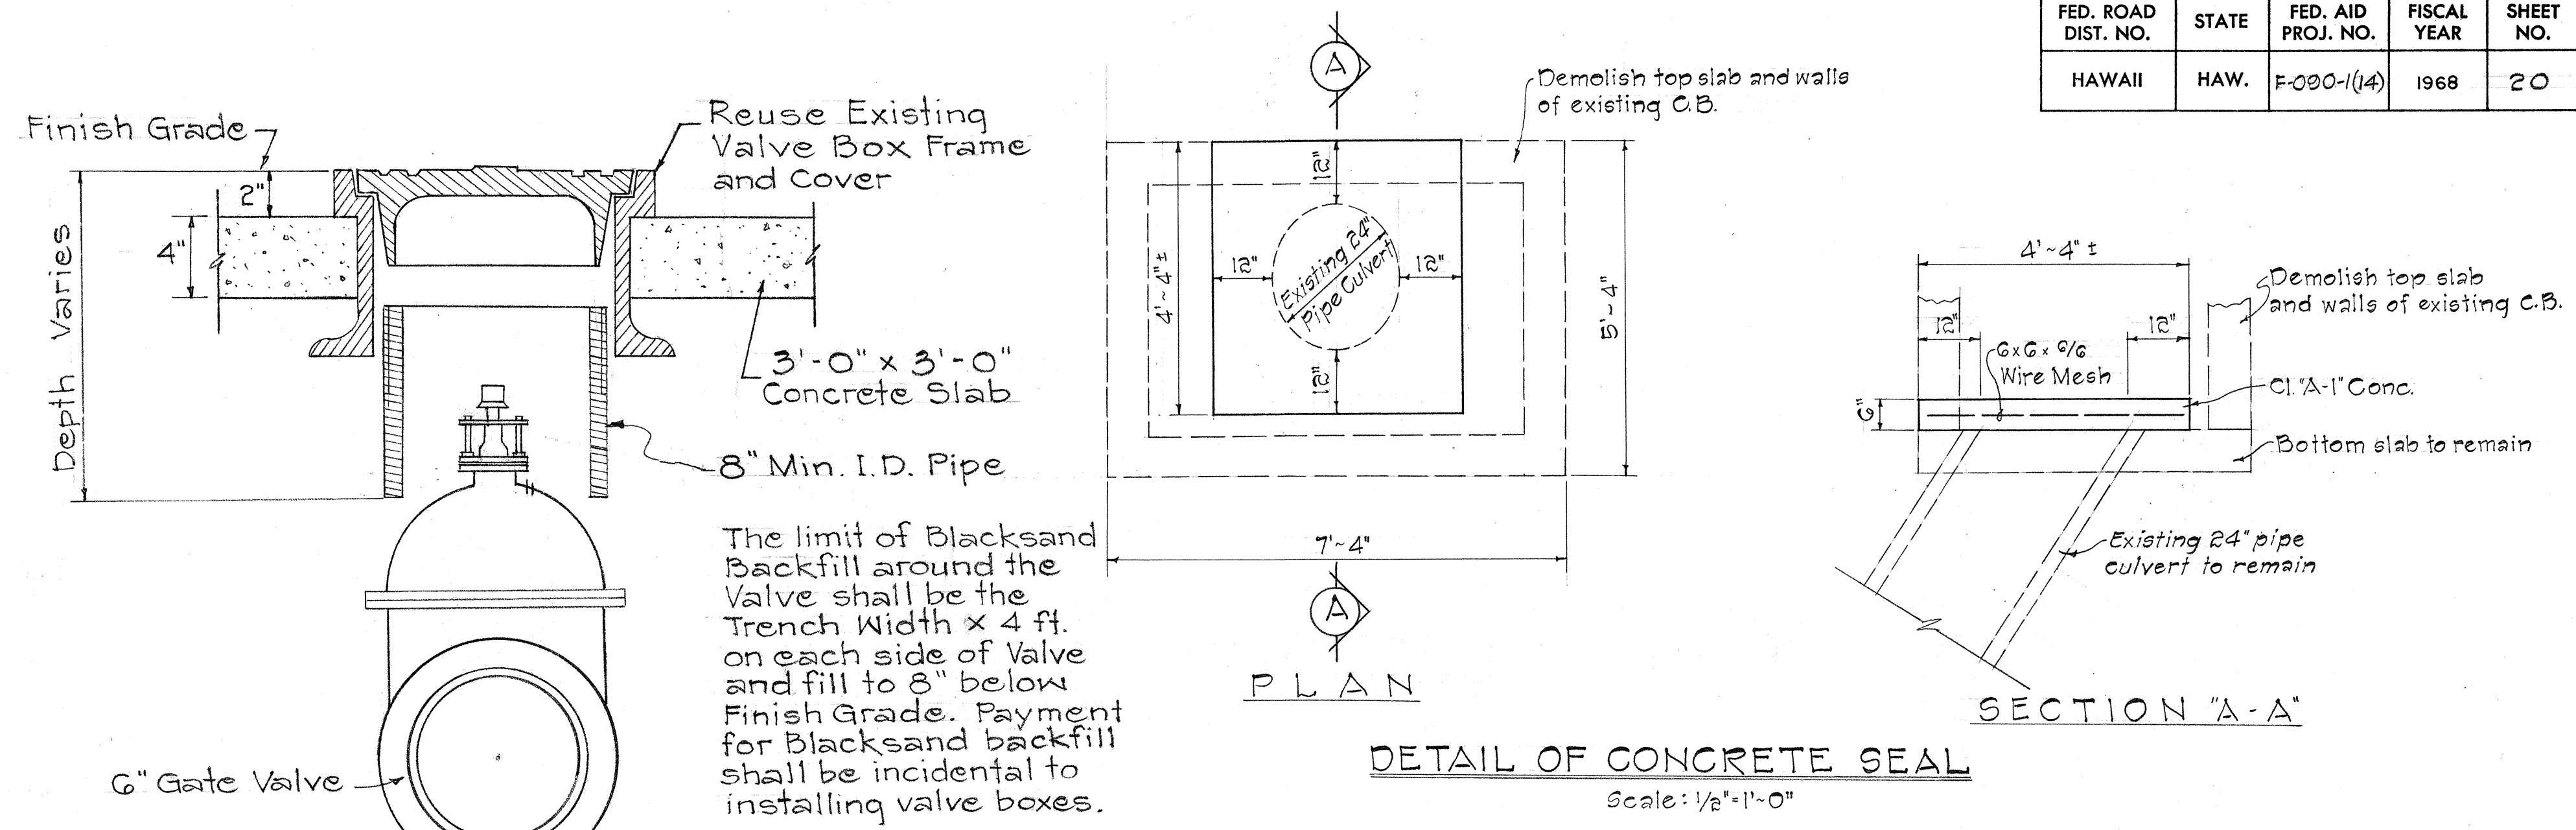


INSTALLATION OF VALVE BOX FOR GATE VALVE

Not To Scale

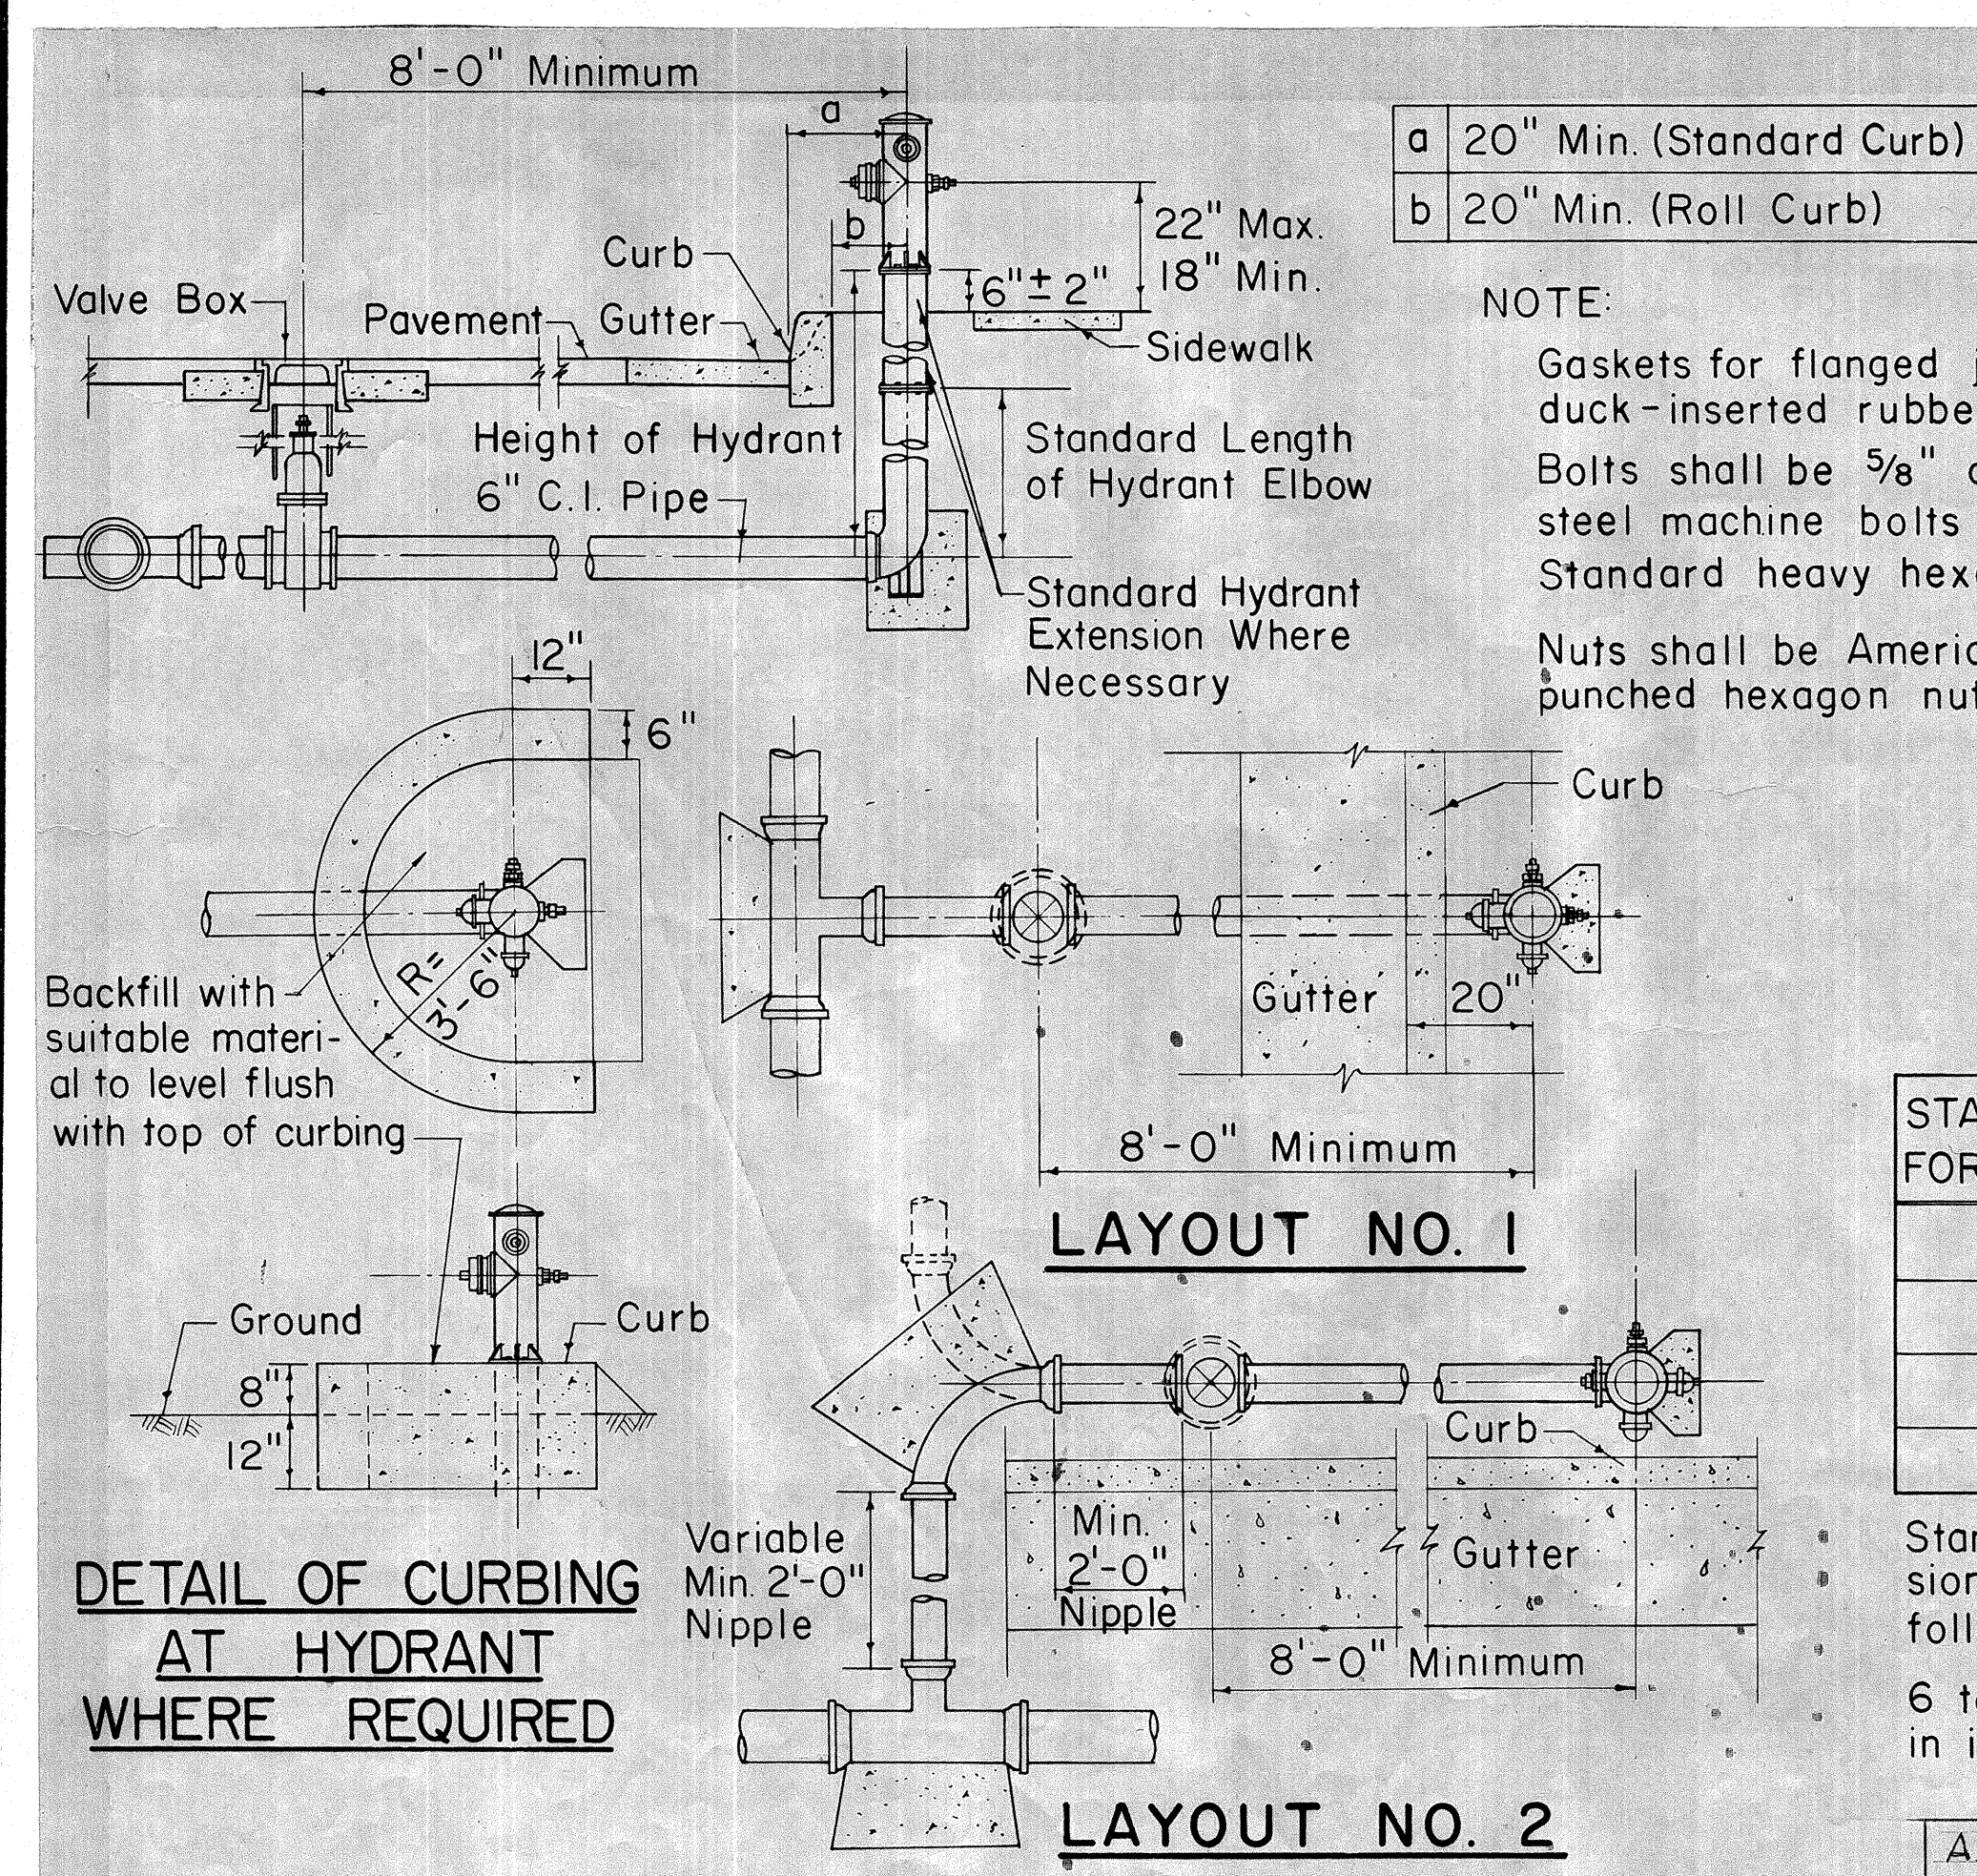


STANDARD FIRE HYDRANT LAYOUT

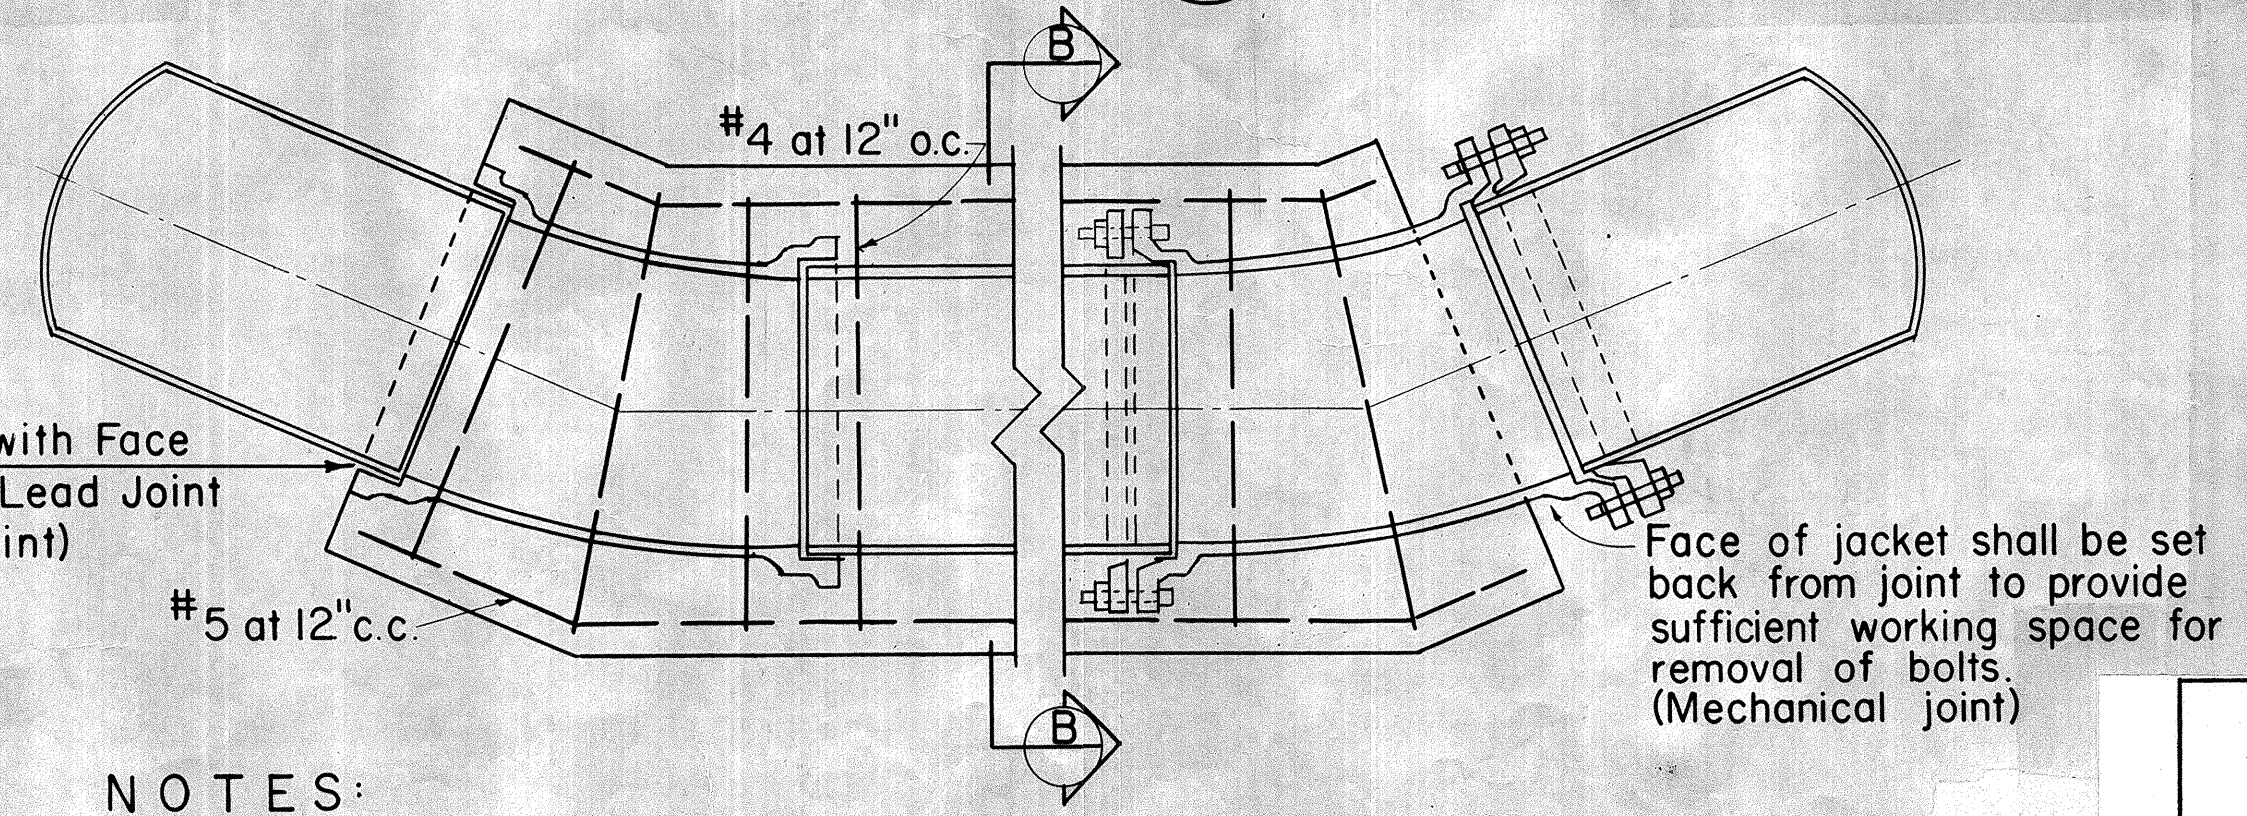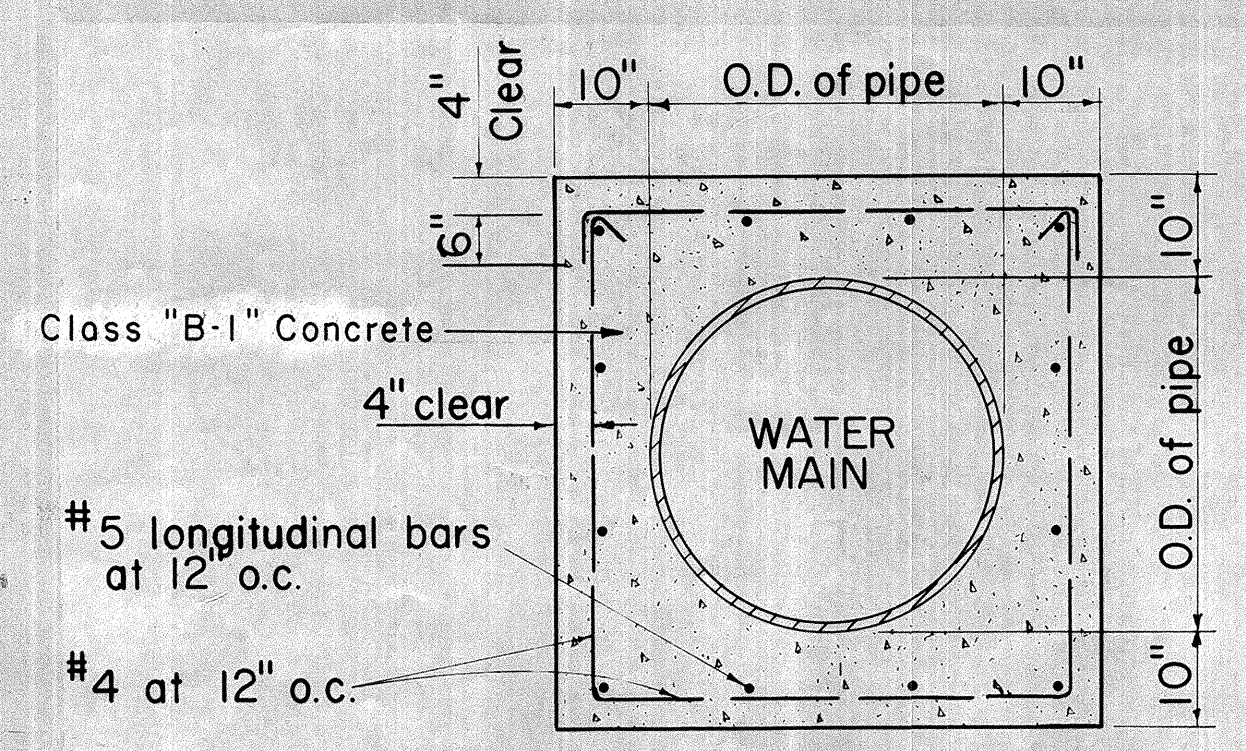

- NOTES:
- Jacket to be poured after completion of test.
 - 2 1/2" depth of lead for lead joint pipe required at all embedded joints.
 - Wherever construction joints are required, 6" rubber or neoprene waterstops shall be installed. Waterstops shall be of the type specified and manufactured by the Servicized Products Corporation, Gate Rubber Company or approved equal.

REINFORCED CONCRETE JACKET

Scale: Not to Scale

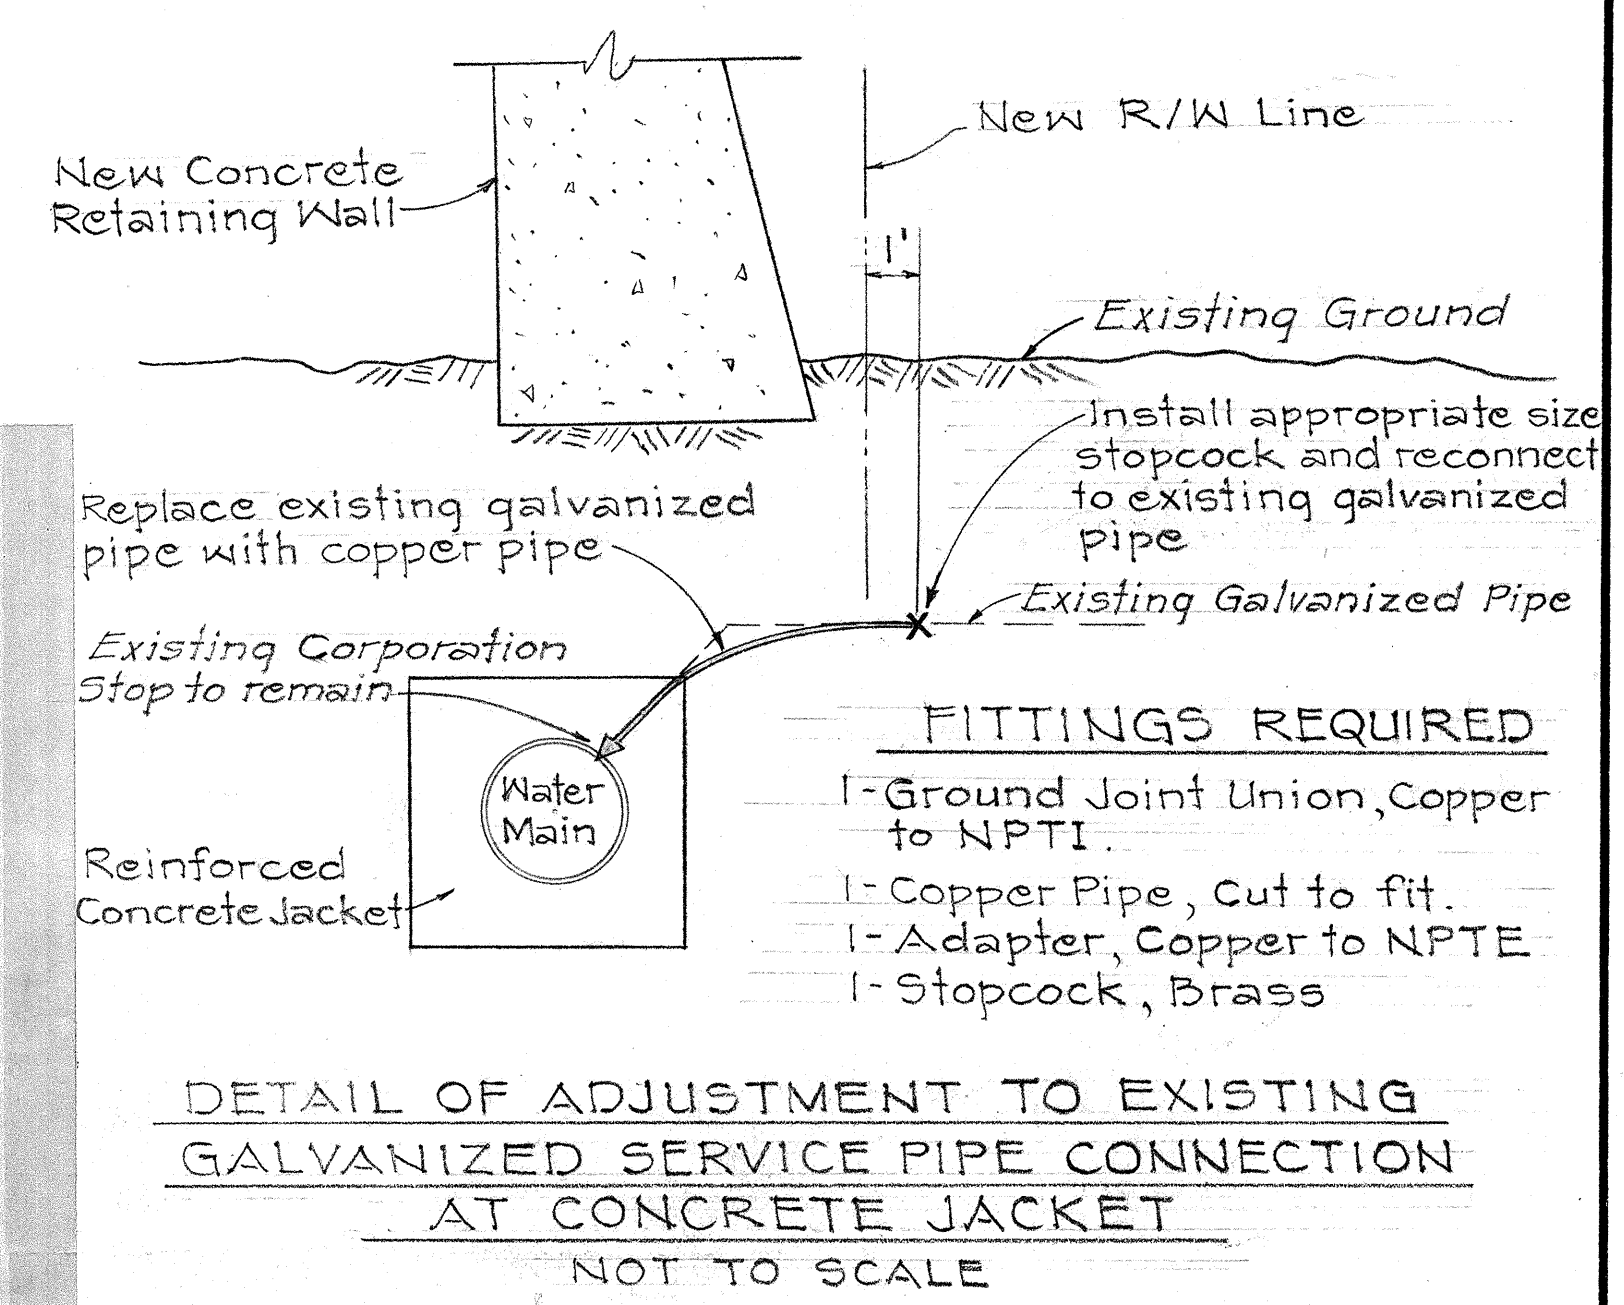

NOTE:

If any galvanized service lines are found connected to existing main which will be wrapped with new concrete jacket, the galvanized service line shall be replaced by copper line as shown before concrete jacket is poured. This work including furnishing of all materials shall be considered incidental to item of "Class B-1 Concrete Other than in Bridges".

STATE OF HAWAII
DEPARTMENT OF TRANSPORTATION
HIGHWAYS DIVISION

MISCELLANEOUS AND
STANDARD DETAILS

KAMEHAMEHA HWY. WIDENING

F.A. PROJ. NO. F-000-1(14)

DATE: AUGUST, 1967

SHEET No. 20 OF 10 SHEETS

