


GENERAL NOTES

- 1. The Contractor shall notify the Navy at Telephone No. 43-23120 before commencing any salvaging operation of the fence.
- 2. The Contractor shall remove, load, haul, ~~600~~ unload and stockpile approximately ~~600~~ Lin. Ft. of existing 7 ft. Chain Link Fence Fabric, including "A" Frame at top of fence. The fence shall be stockpiled at the Navy-Marine Golf Course. Prior to delivery of the fence, contact Greens Keeper (Mr. Joe Cataldo) at Telephone No. 43-43120.

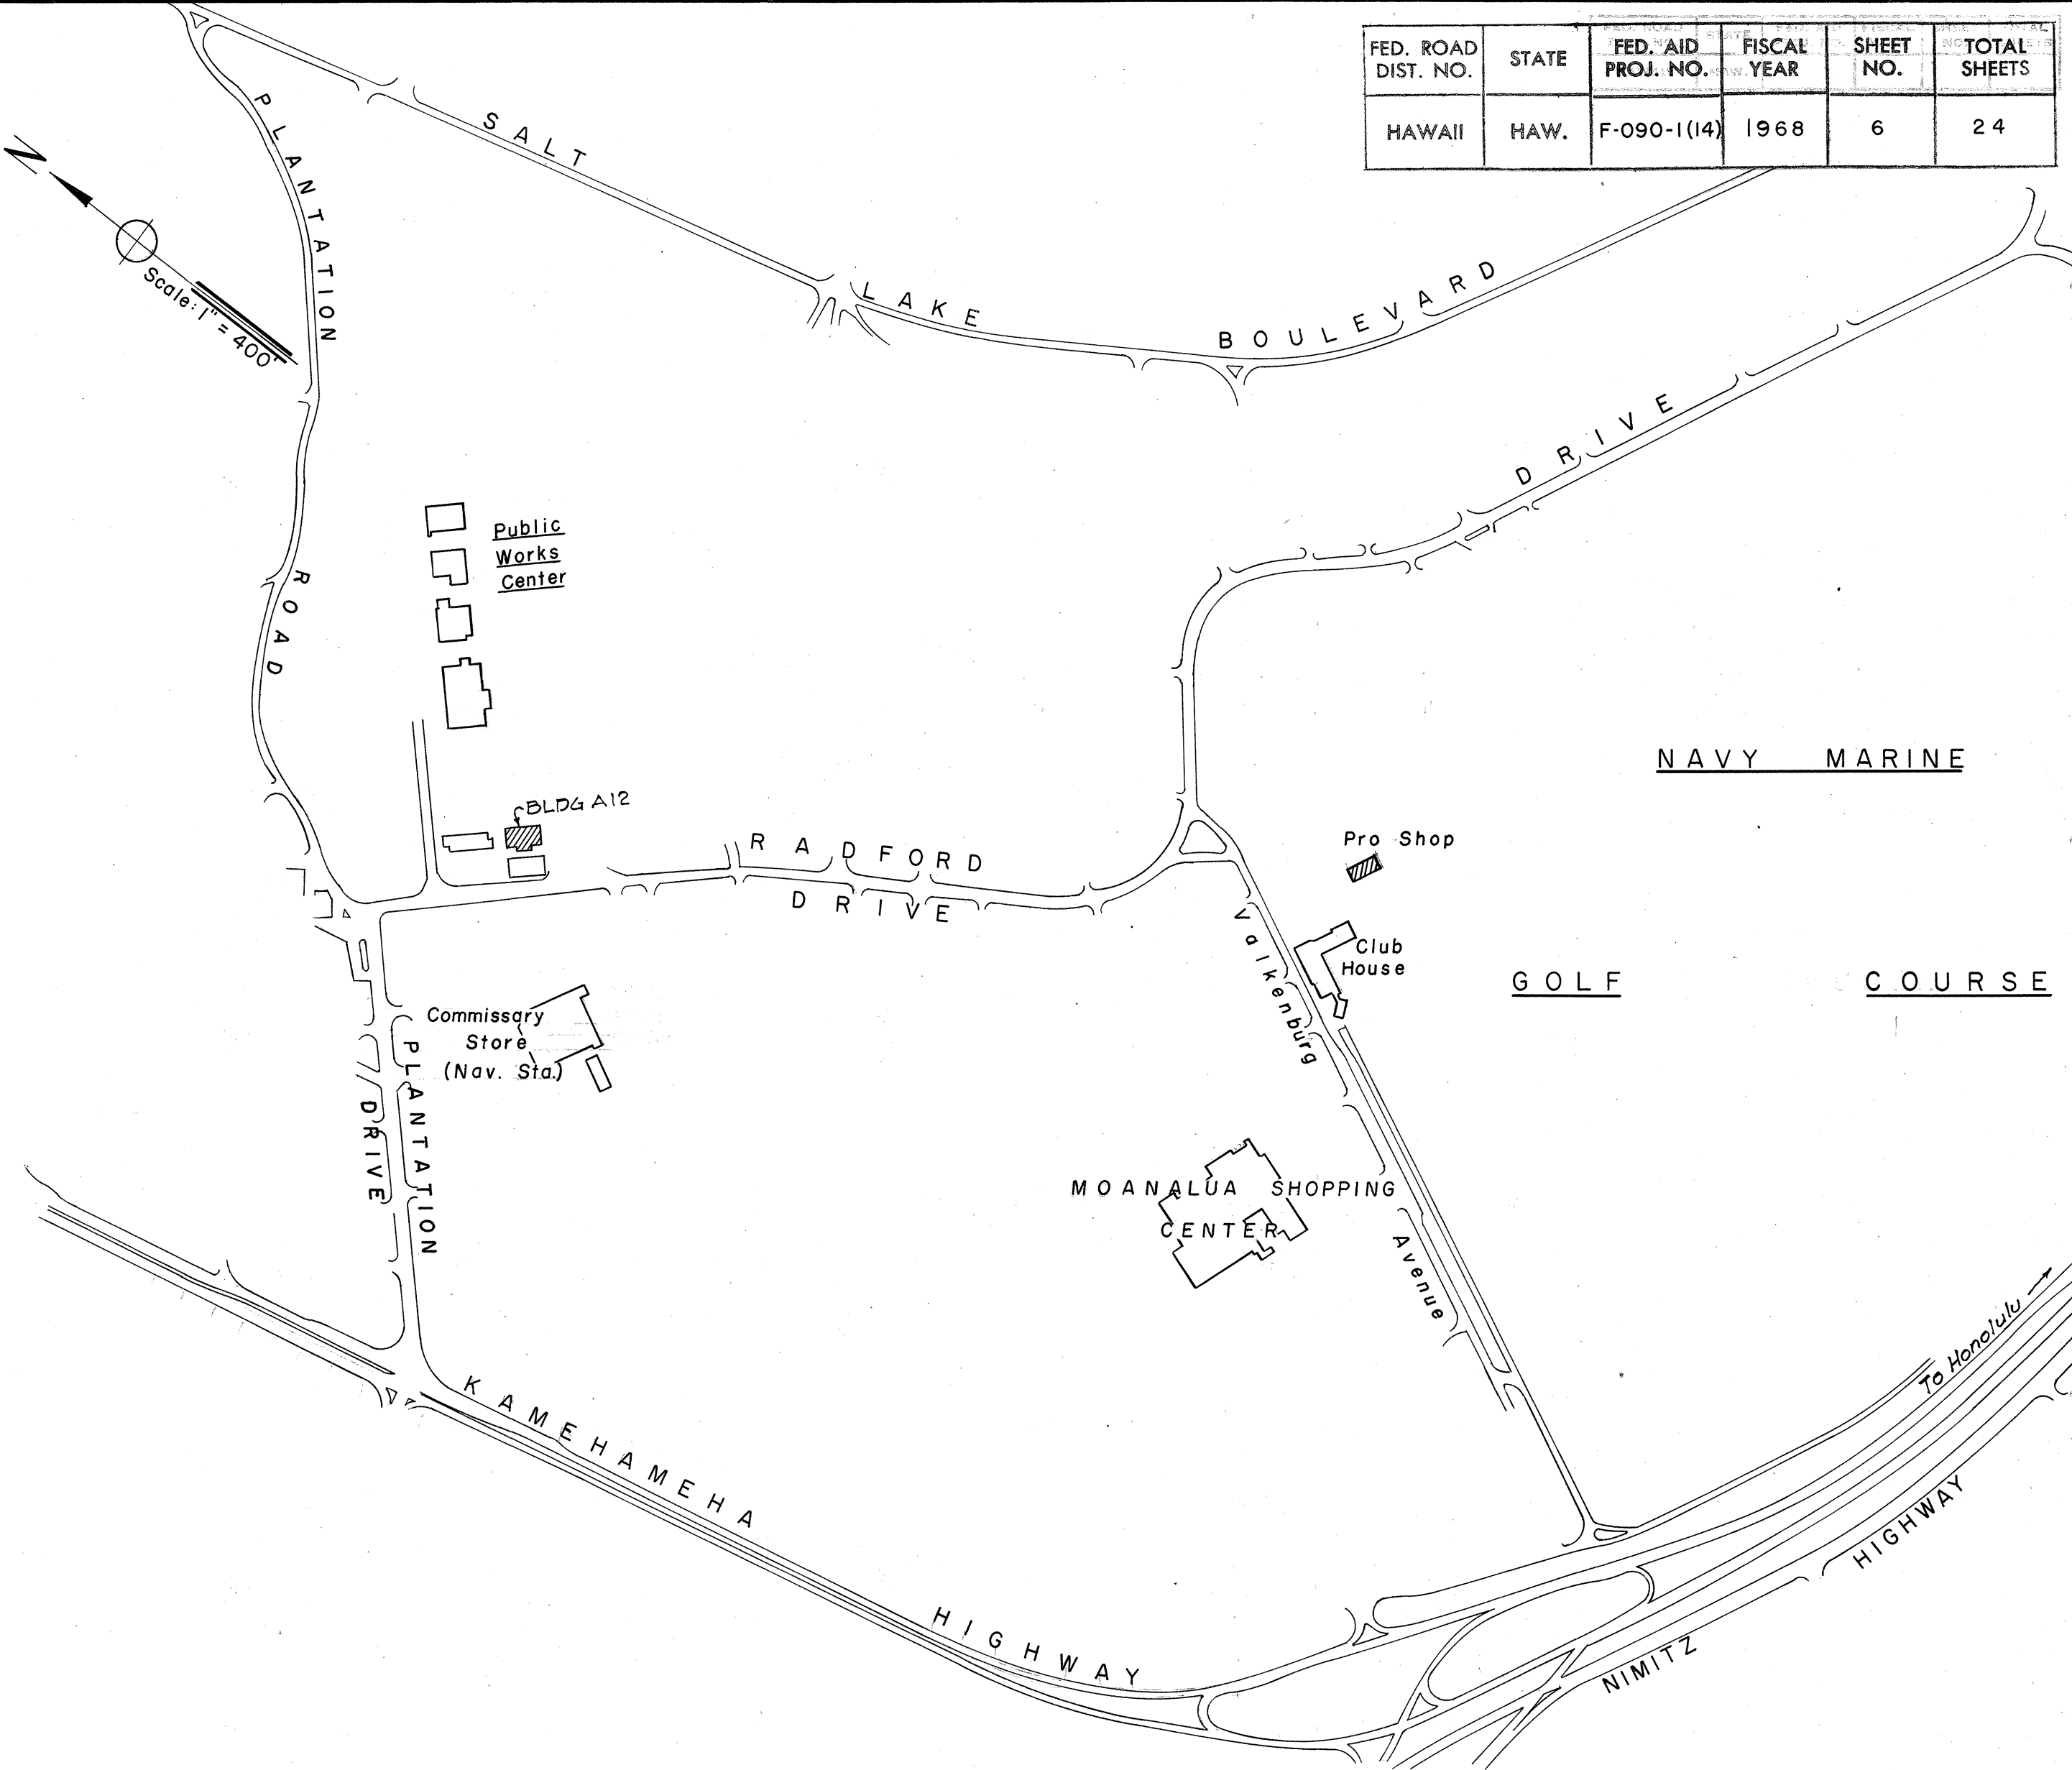

FED. ROAD DIST. NO.	STATE	FED. AID PROJ. NO.	FISCAL YEAR	SHEET NO.	TOTAL SHEETS
HAWAII	HAW.	F-090-1(14)	1968	6	24

ORIGINAL PLAN	DATE
DESIGNED BY	"
DRAWN BY	"
CHECKED BY	"
NOTED BY	"
DATE	"

STATE OF HAWAII
DEPARTMENT OF TRANSPORTATION
HIGHWAYS DIVISION

STOCKPILE SITE PLAN FOR
SALVAGED 7 FT. CH. LK. FENCE

KAMEHAMEHA HIGHWAY WIDENING

PROJECT NO. F-090-1(14)

SCALE: As Noted DATE: Jan. 1968

SHEET No. 1 OF 1 SHEETS