


FED. ROAD DIST. NO.	STATE	PROJ. NO.	FISCAL YEAR	SHEET NO.	TOTAL SHEETS
HAWAII	HAW.	99C-01-11M	2011	5	11

BEGIN PROJECT
Project No. 99C-01-11M
Sta. 106+00

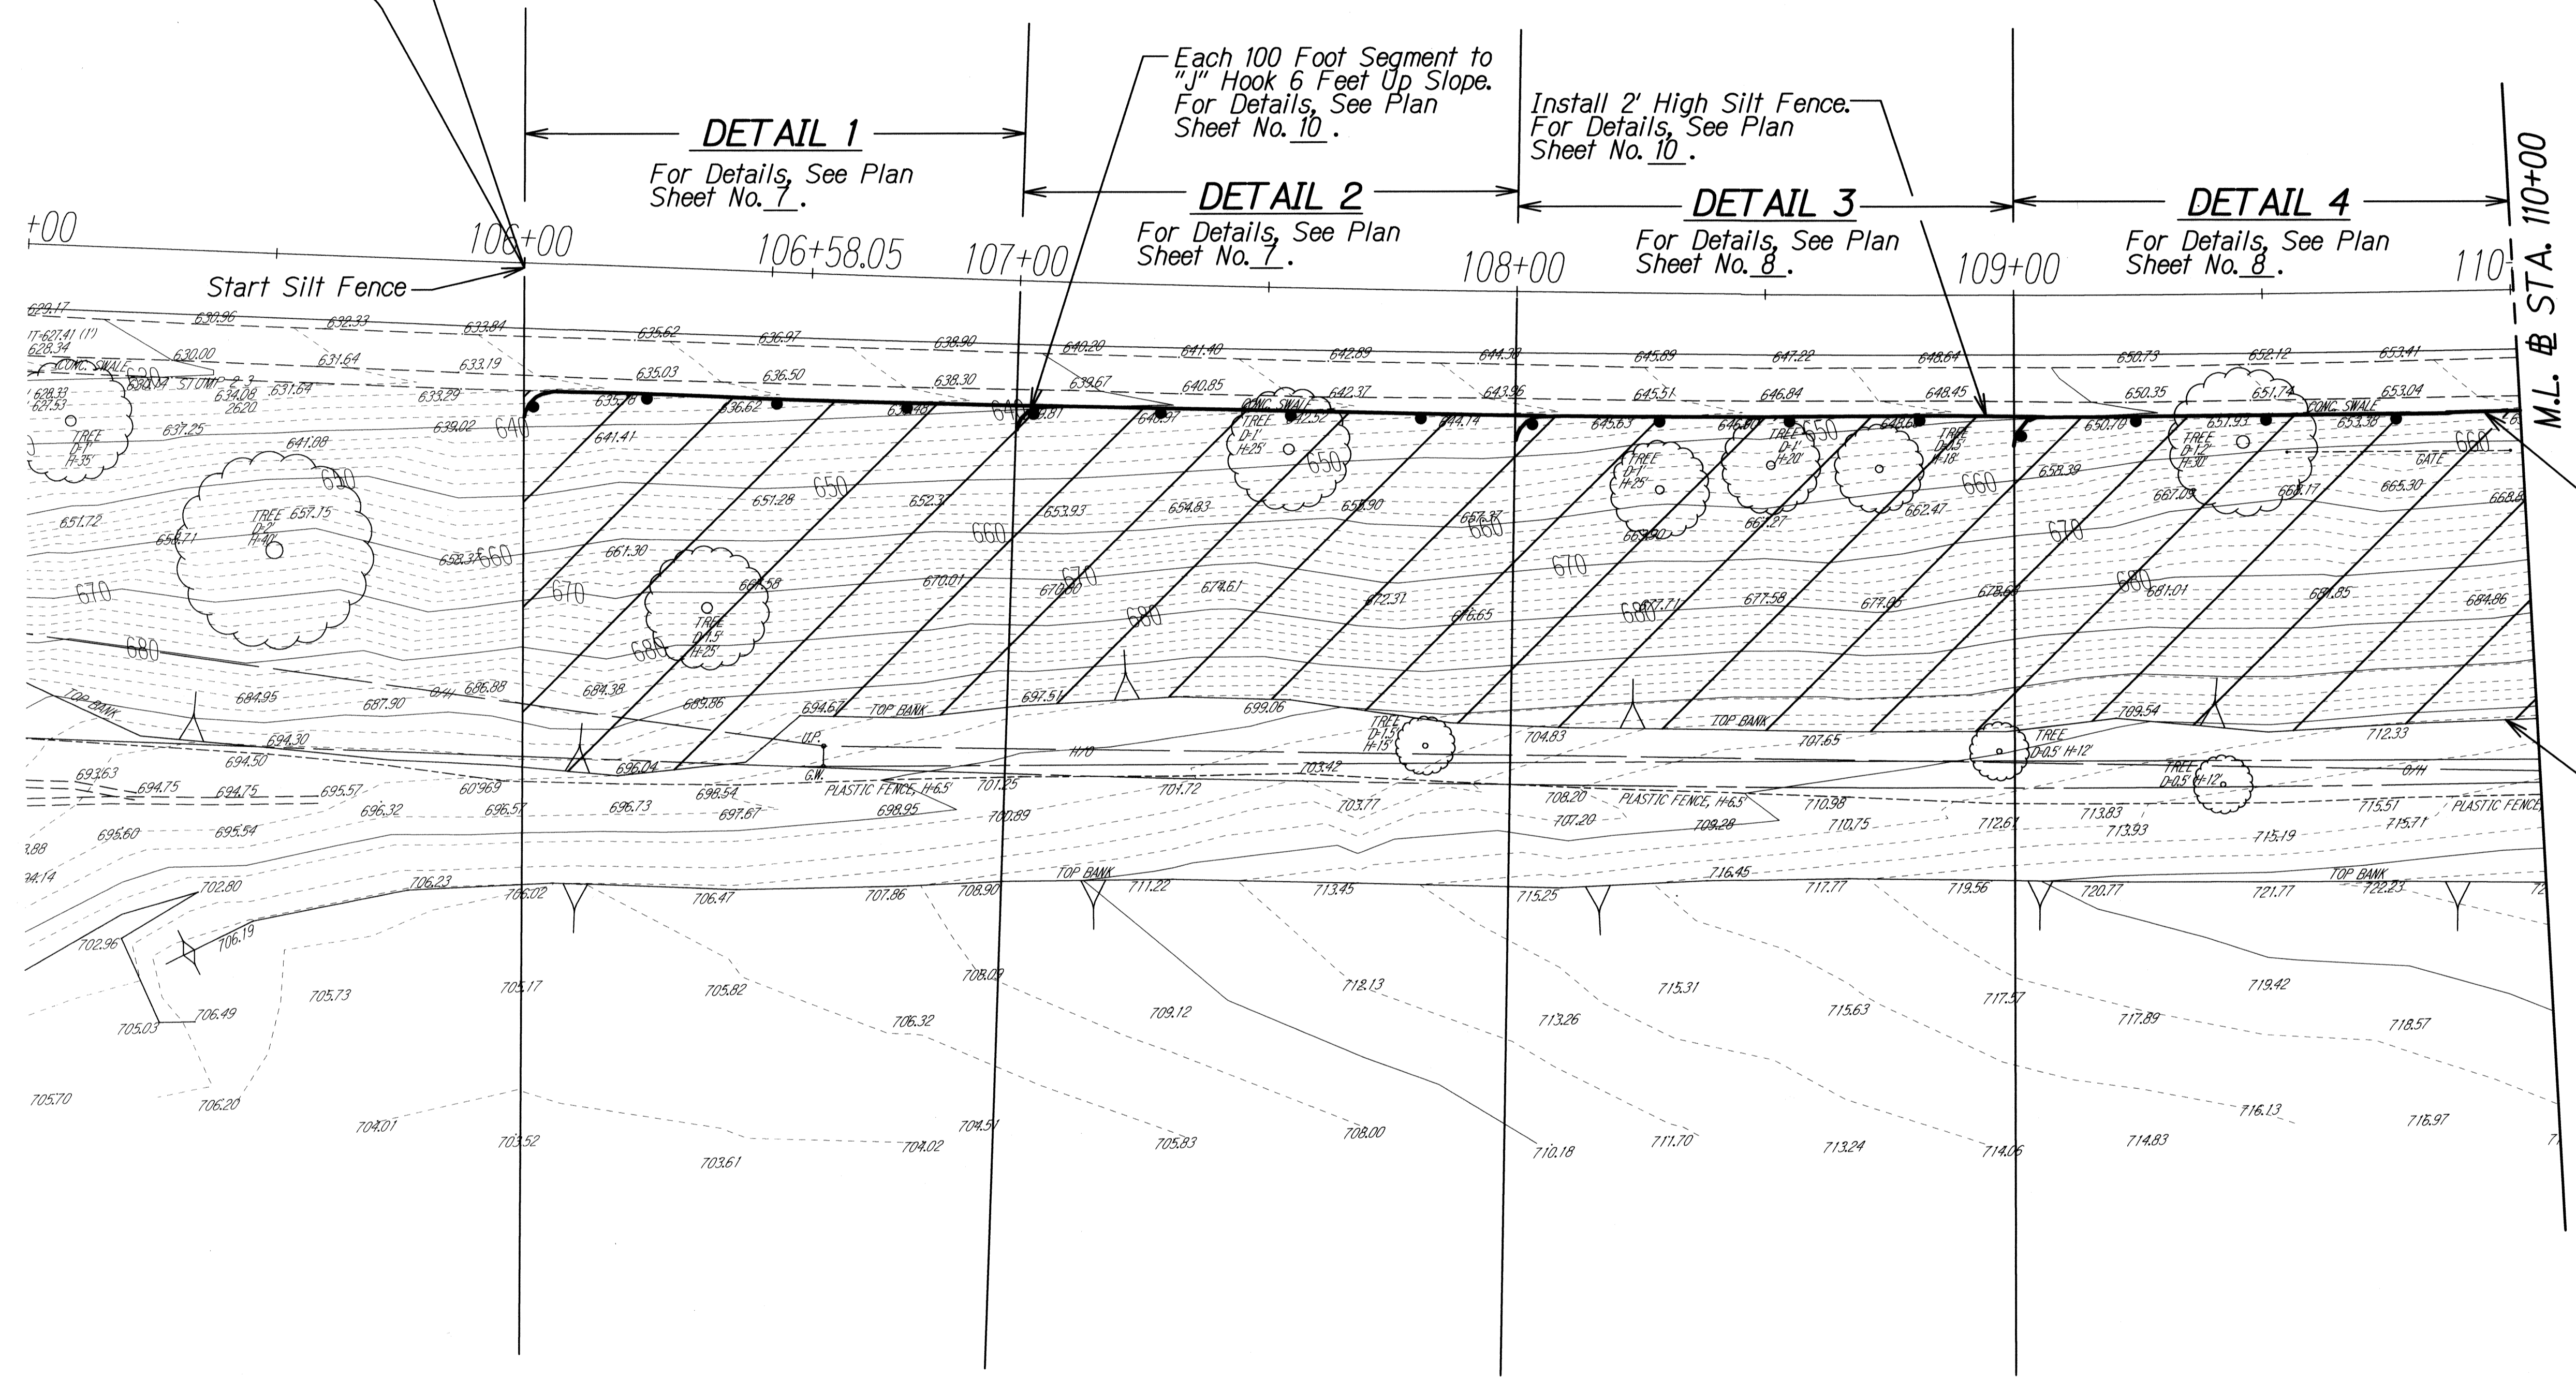

Lower Limit of Vegetation Planting for Each Detail.

Upper Limit of Vegetation Planting for Each Detail.

SURVEY PLOTTED BY	DATE
DESIGNED BY	
DESIGNED BY	
QUANTITIES BY	
CHECKED BY	
ORIGINAL PLAN	
NOTE BOOK	
N.	

STATE OF HAWAII
DEPARTMENT OF TRANSPORTATION
HIGHWAYS DIVISION


EROSION CONTROL

KAMEHAMEHA HIGHWAY
Slope Maintenance for Erosion Control
Project No. 99C-01-11M

Scale: 1" = 20.0' Date: May, 2011

FED. ROAD DIST. NO.	STATE	PROJ. NO.	FISCAL YEAR	SHEET NO.	TOTAL SHEETS
HAWAII	HAW.	99C-01-11M	2011	6	11

END PROJECT
Project No. 99C-01-11M
Sta. 114+00

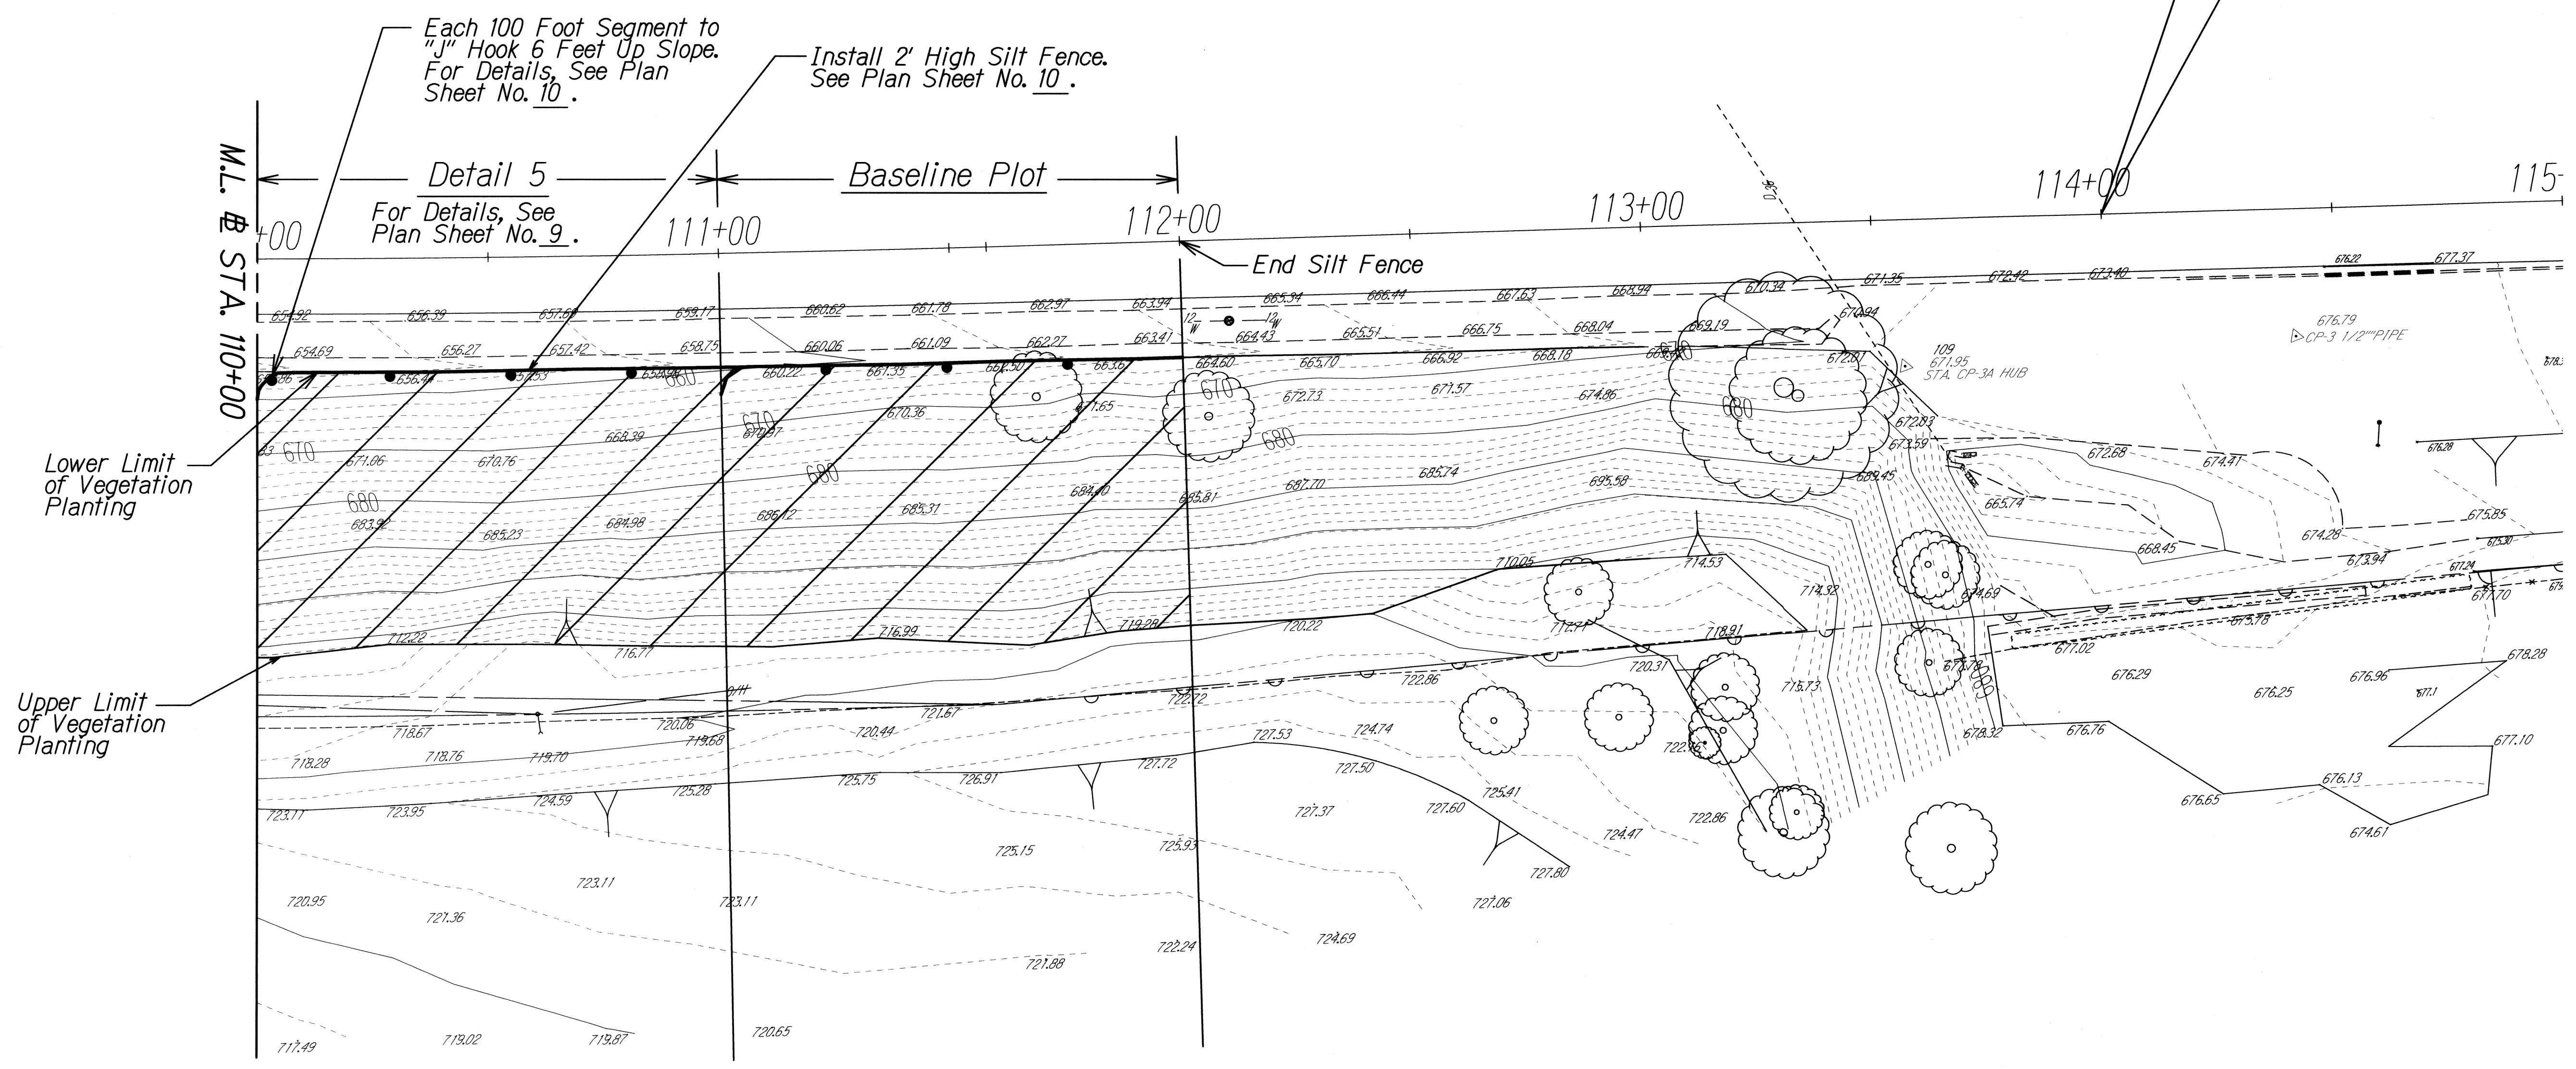

ORIGINAL PLAN	DATE
DESIGNED BY	
QUANTITIES BY	
CHECKED BY	
N.	

STATE OF HAWAII
DEPARTMENT OF TRANSPORTATION
HIGHWAYS DIVISION

EROSION CONTROL

KAMEHAMEHA HIGHWAY
Slope Maintenance for Erosion Control
Project No. 99C-01-11M

Scale: 1" = 20.0' Date: May, 2011

SHEET No. 2 OF 2 SHEETS