




FED. ROAD DIST. NO.	STATE	PROJ. NO.	FISCAL YEAR	SHEET NO.	TOTAL SHEETS
HAWAII	HAW.	99C-01-83	1983	7	16

GENERAL NOTES


- Signs shall be placed in conformance with positions shown and described in the "Manual on Uniform Traffic Control Devices for Streets and Highways", 1978, Part II, Section 2A-21, as amended, and as supplemented herein.
- Signs 48" and wider or larger than 10 sq. ft. in area shall be mounted on two sign posts except as noted below.
- Signs 48" and wider or larger than 10 sq. ft. in area may be mounted on other than two sign posts (i.e. on highway lighting poles)
 - Signs larger than 10 sq. ft. and less than 28 sq. ft. in area shall be mounted with a minimum of two sets of band brackets and back braces.
 - Signs larger than 28 sq. ft. in area shall be mounted with a minimum of three sets of band brackets and back braces.
- All parking restriction signs with arrows shall be mounted 45° to the line of traffic flow.
- Sign posts shall extend 3 1/2" above each sign, where required, for attachment of City and County street name signs.
- (R) or (L) indicates right or left and shall be shown on the plans.
- See plans for special details.
- * * 8. The minimum lateral distances shown are guidelines and shall be exceeded whenever possible. The Contractor shall place signs at the maximum practical lateral distance from the edge of the traveled way up to 30 feet and shall utilize protected locations whenever possible. Final locations of all signs shall be approved by the Engineer.
- Signs in medians shall be placed at midpoint of median up to a maximum distance of 30 feet from the edge of traveled way. When appropriate, signs for opposing directions shall be placed back to back.

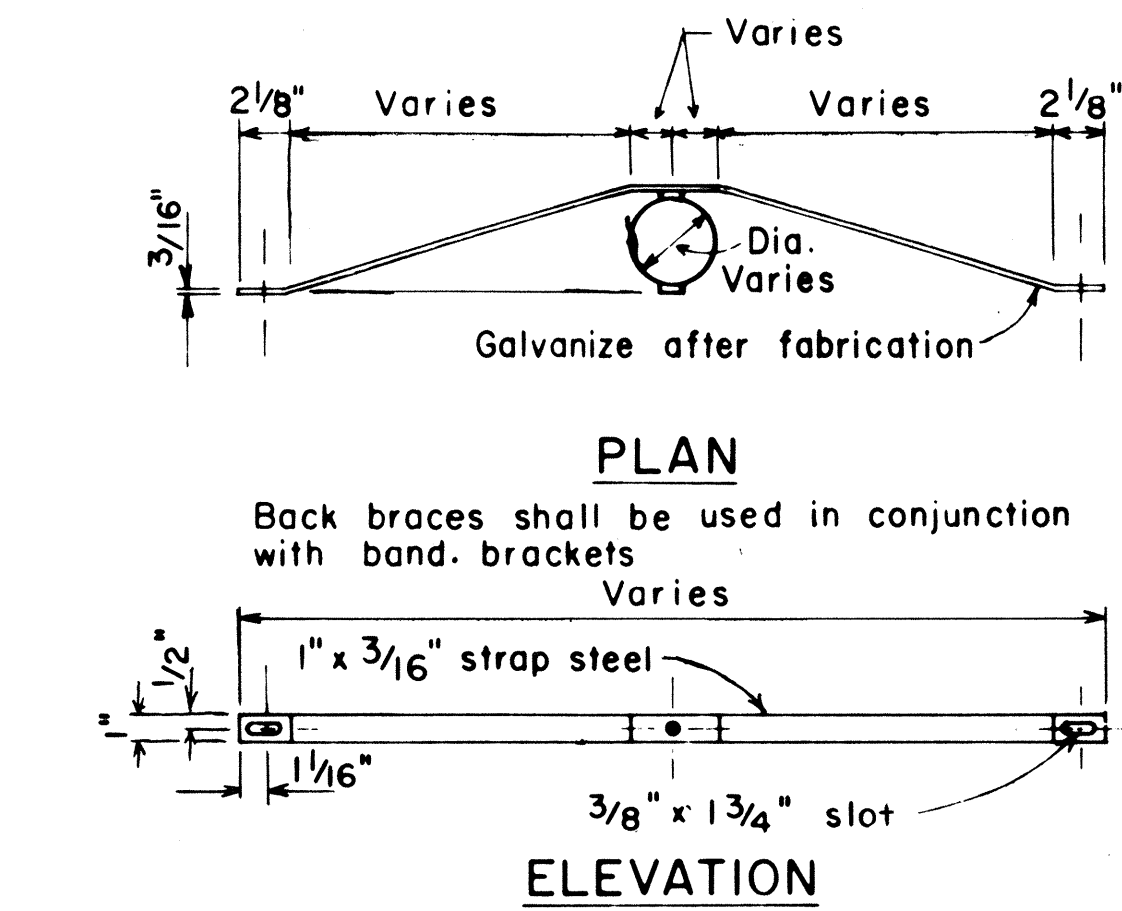

BACK BRACE DETAILS FOR BALANCED SIGN INSTALLATION

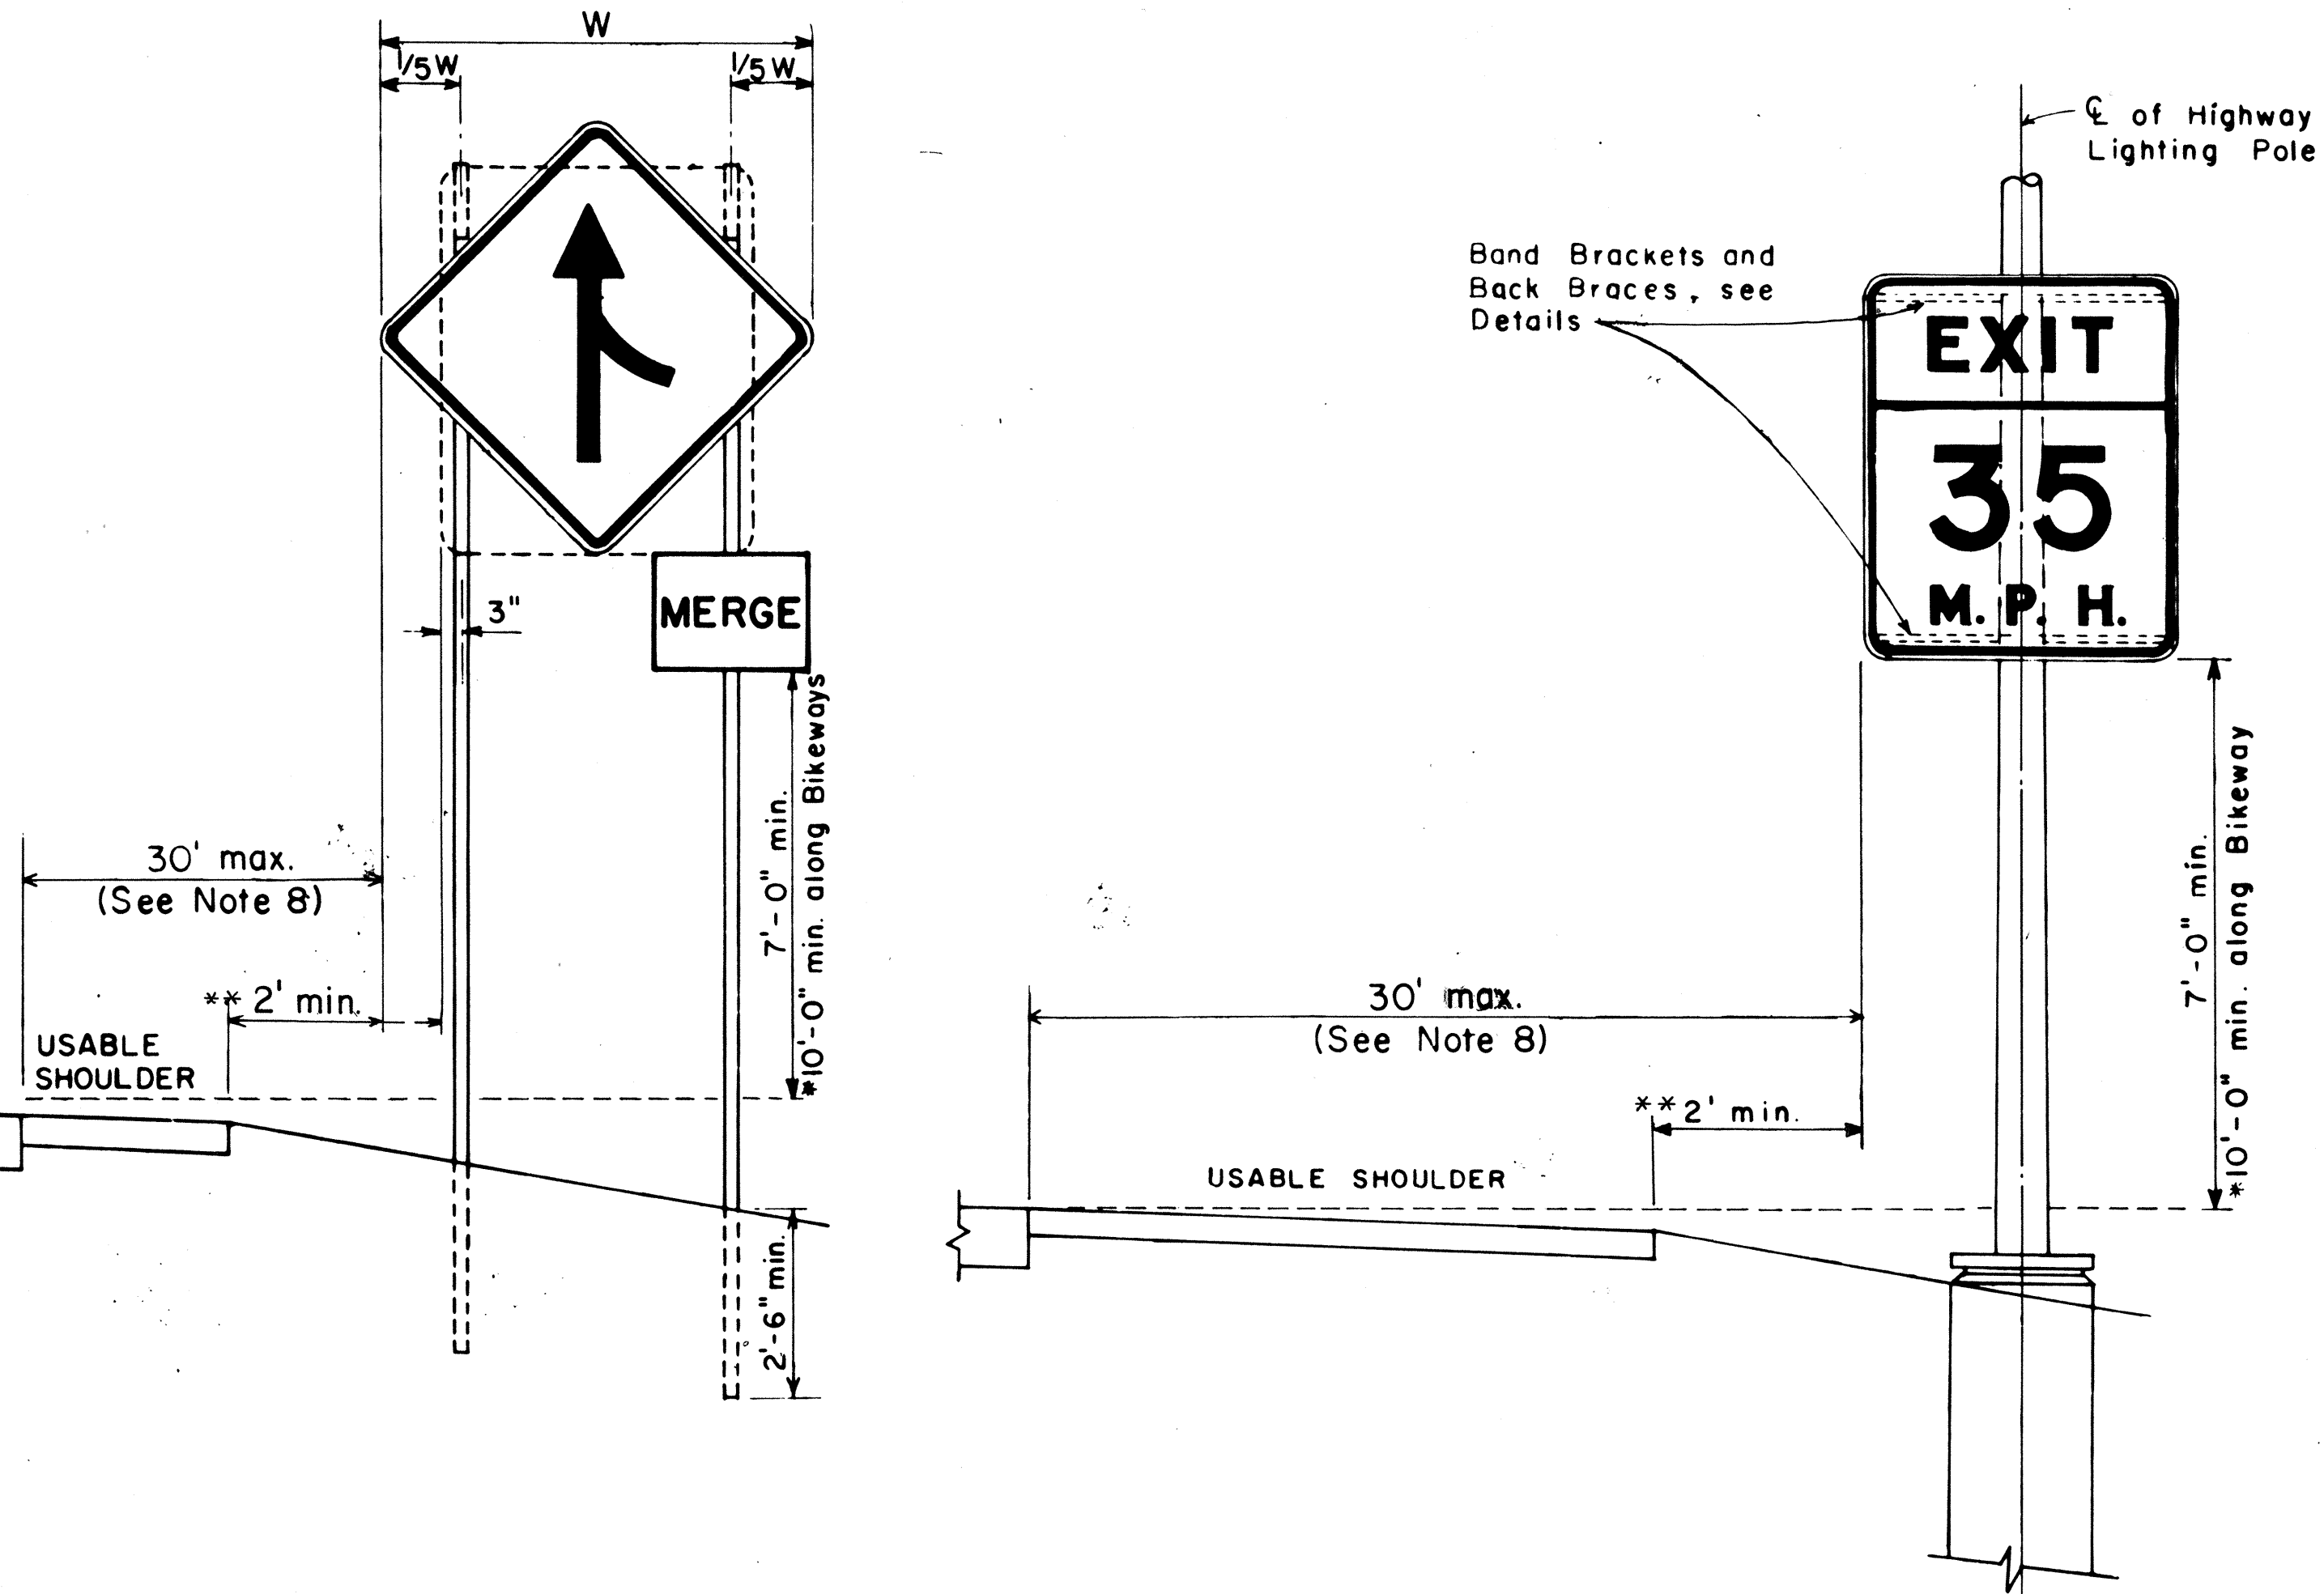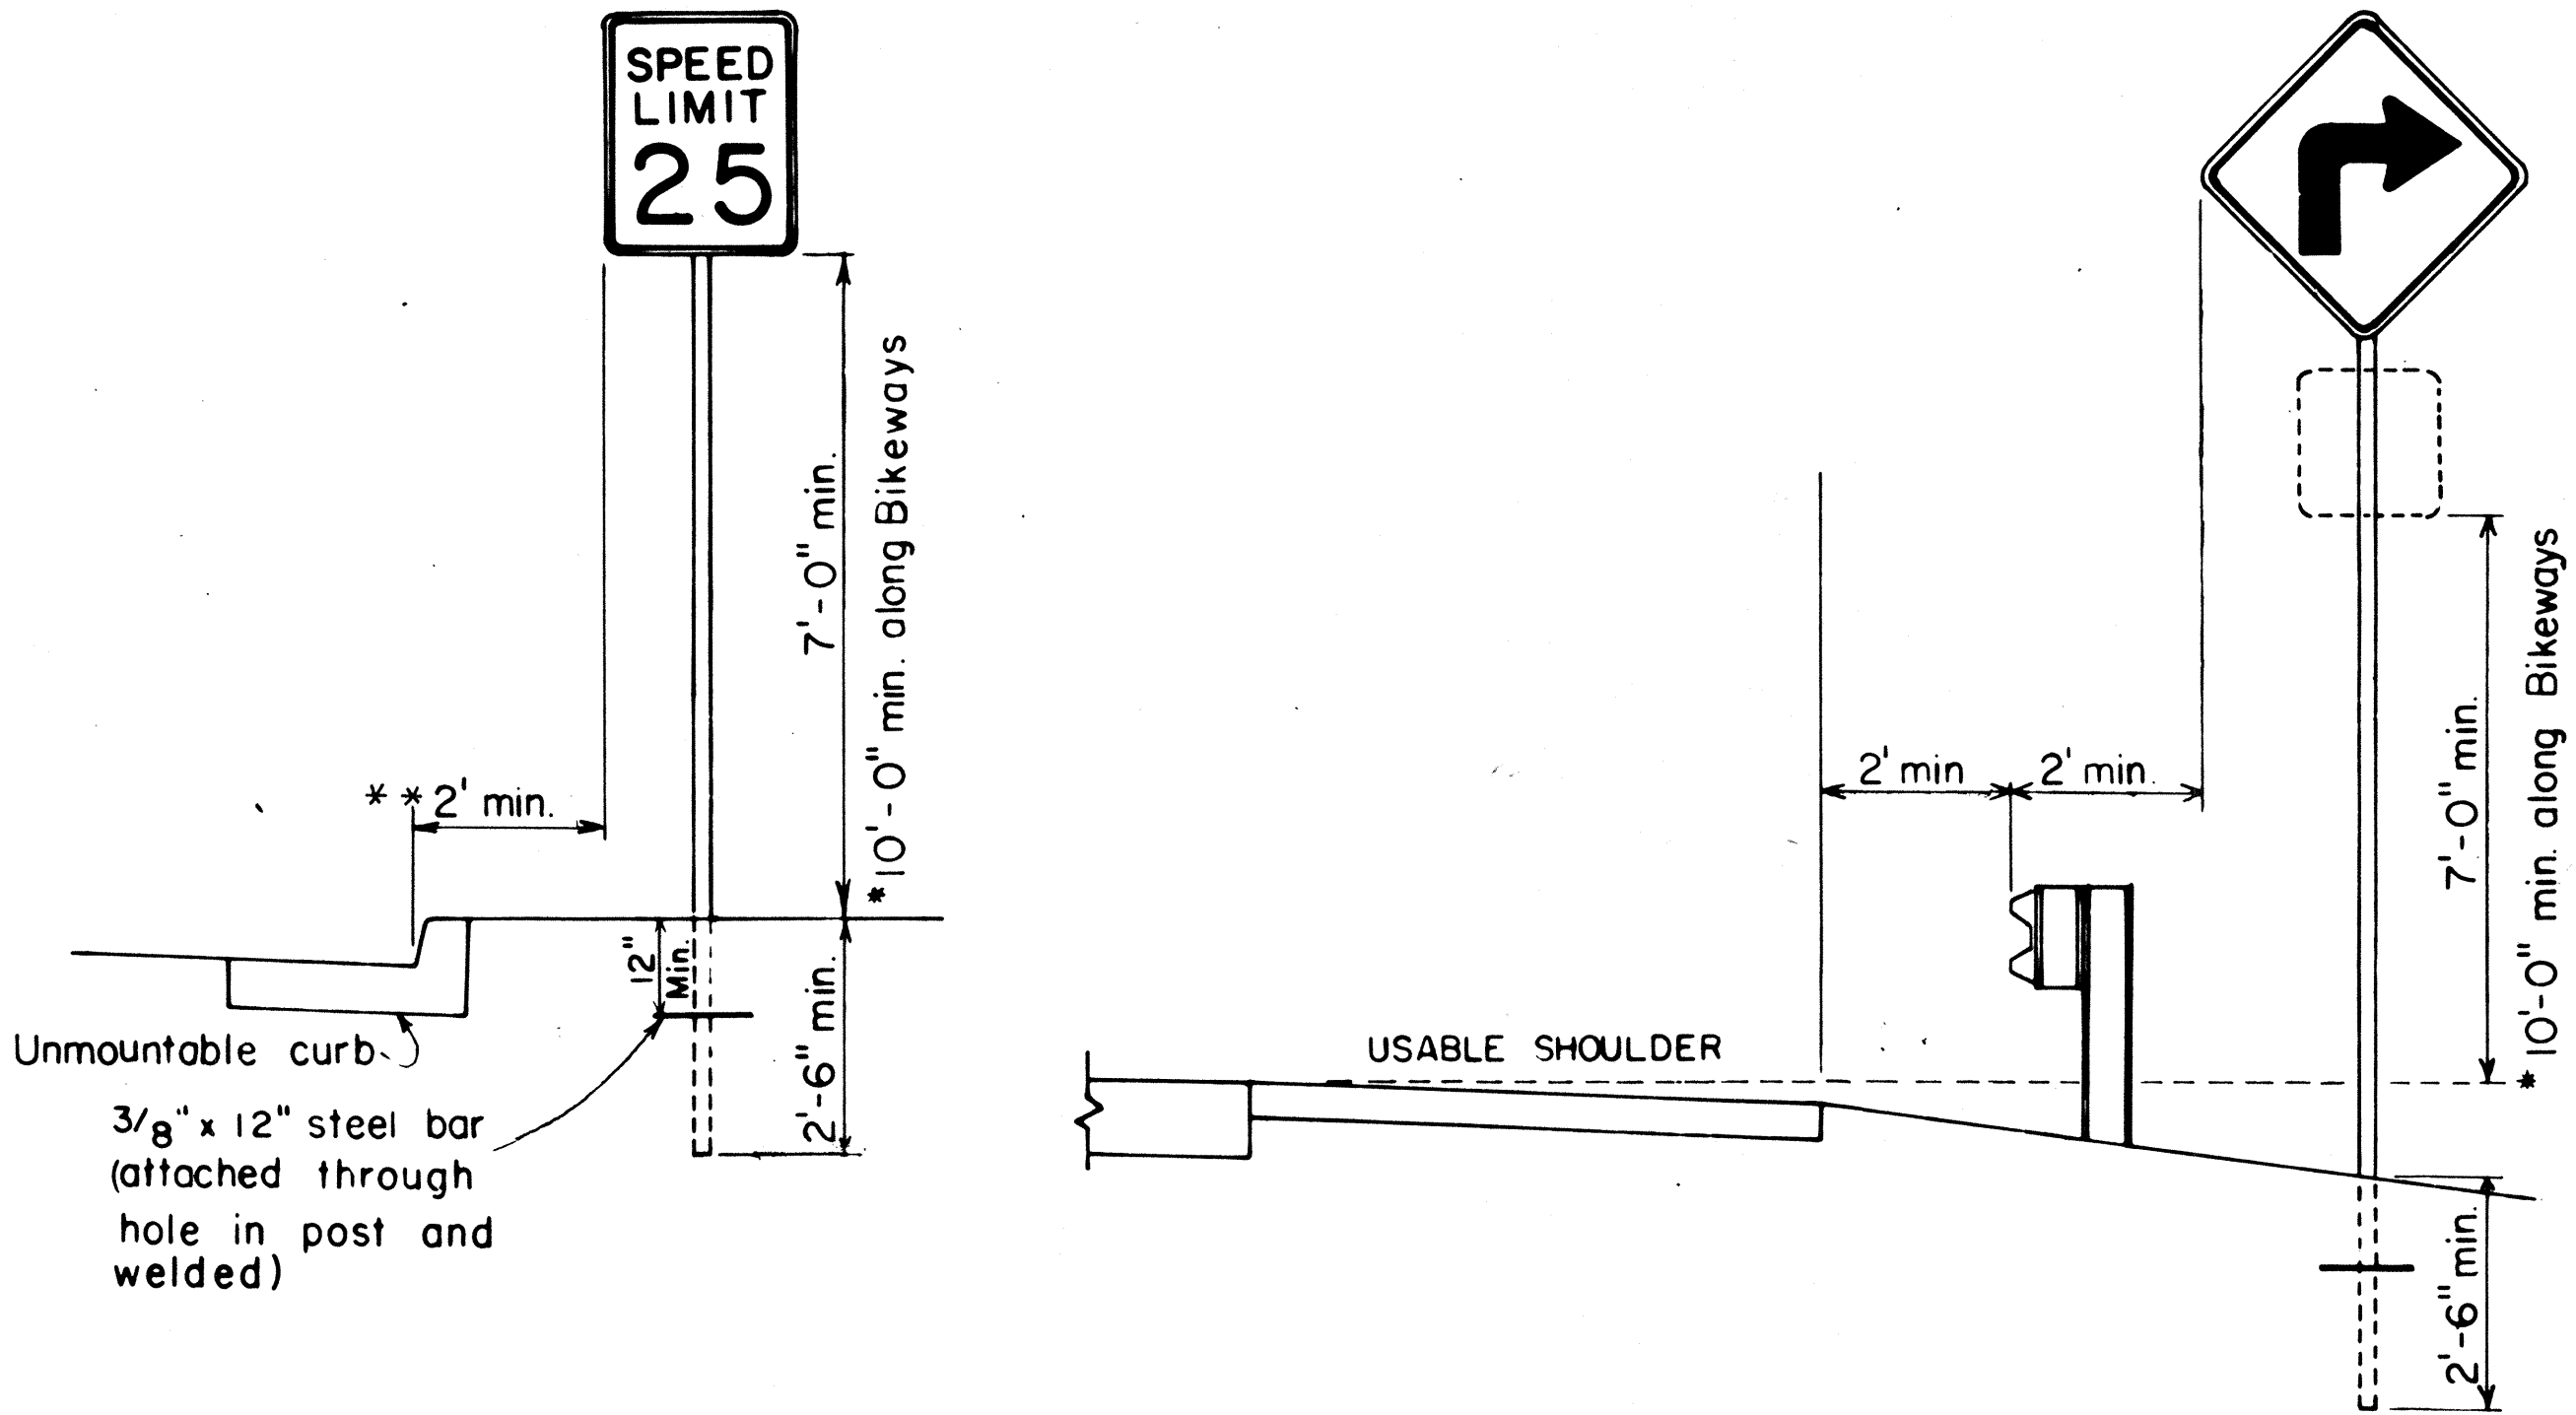


HEIGHT AND LATERAL LOCATION OF SIGNS TYPICAL INSTALLATION

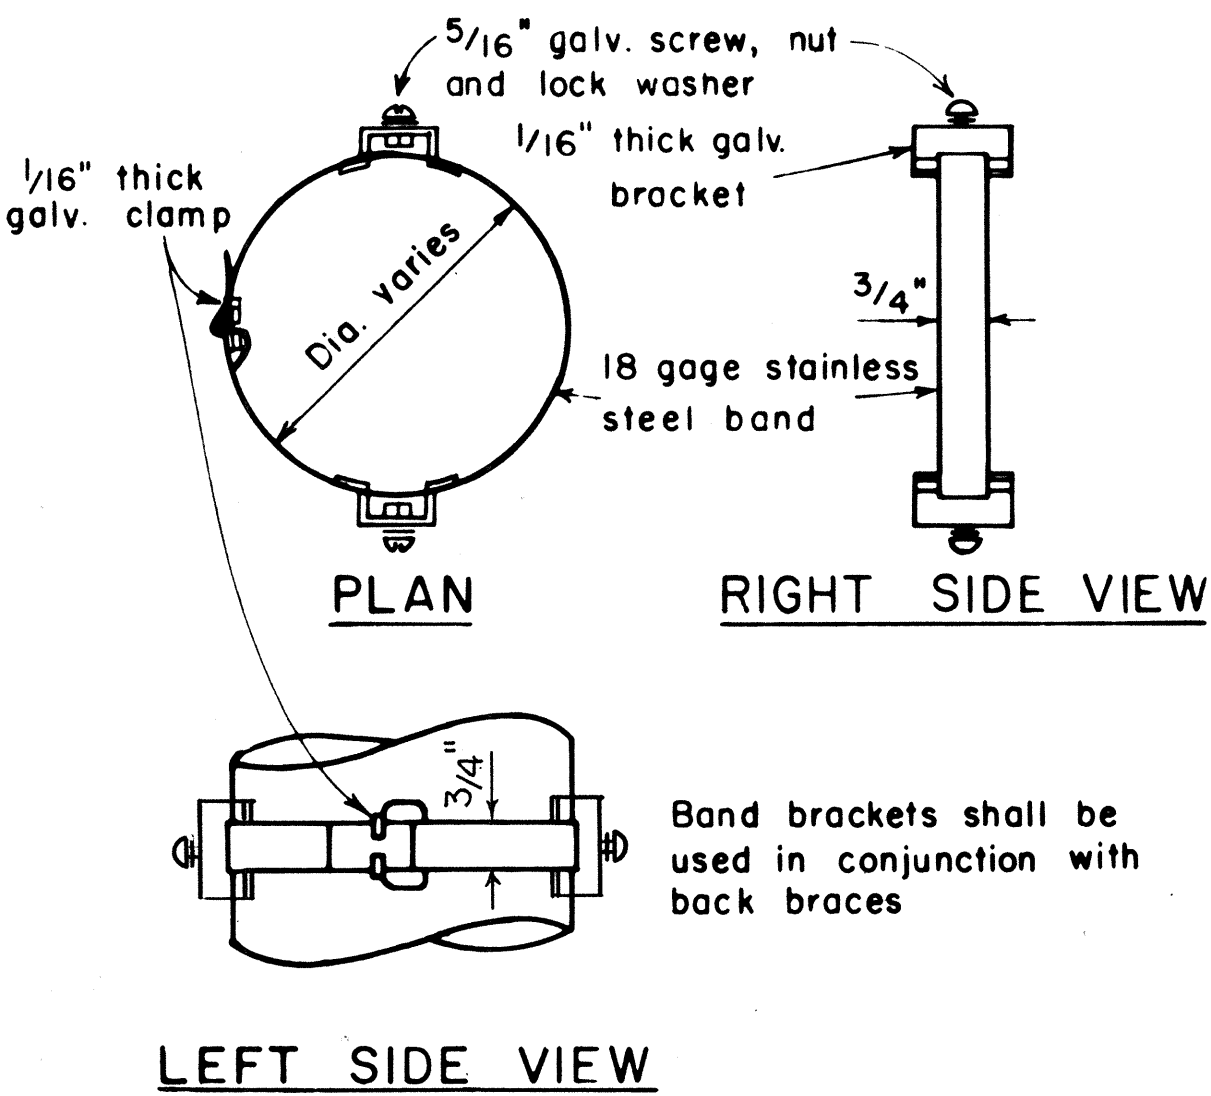

BAND BRACKET

TYPICAL MOUNTING DETAILS

NOT TO SCALE

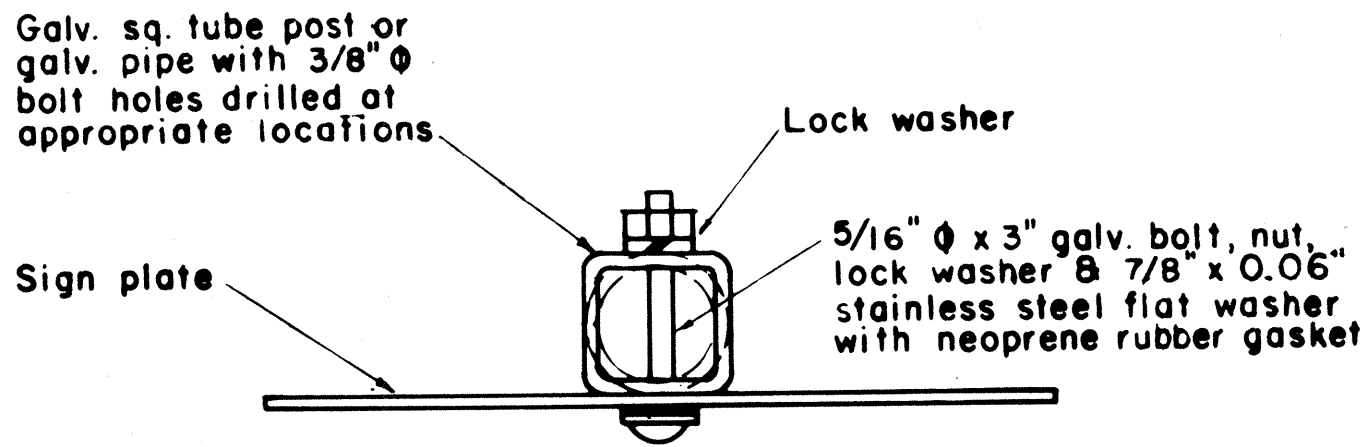

GALVANIZED SQUARE TUBE POST (OR GALVANIZED PIPE)

APPROVAL RECOMMENDED:
Eishi Tanaka 11/10/77
TRAFFIC ENGINEER DATE

APPROVED:
Harbert S. Gafekis 11/15/77
ASSISTANT CHIEF, ENGINEERING DATE

NO.	REVISION	APPROVED BY	DATE
1	Supersedes Sht. DT-100 approved 12/30/69	H.T.	11/15/77
2	Revised depth of signpost	H.T.	5/8/79
3	Added Notes No. 8 & No. 9	H.T.	5/18/79
4	Revised Gen. Note #4 & Mounting Details	H.T.	4/23/80
5	Revised General Notes, Lateral Sign Locations and Mounting Details	H.T.	5/15/81

STATE OF HAWAII
DEPARTMENT OF TRANSPORTATION
HIGHWAYS DIVISION

STANDARD DETAILS

MISCELLANEOUS SIGN DETAILS


Not to scale

June, 1977

FED. ROAD DIST. NO.	STATE	PROJ. NO.	FISCAL YEAR	SHEET NO.	TOTAL SHEETS
HAWAII	HAW.	99C-01-83	1983	8	16




R1-1 30"x 30"
R1-1-A 36"x 36"
4-WAY
R1-3 12"x 6"
R1-3-A 18"x 9"

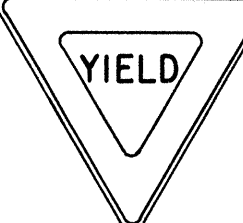


R1-2 36"x36"x36"
R1-2-A 48"x48"x48"




R2-1(50) 24"x 30"
R2-1(50)-A 48"x 60"

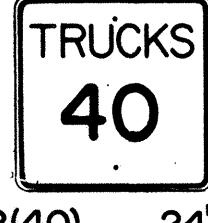


R2-2(40) 24"x 24"
R2-2(40)-A 48"x 48"

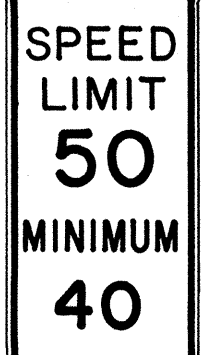


R2-4a(50/40) 24"x 48"
R2-4a(50/40)-A 48"x 96"

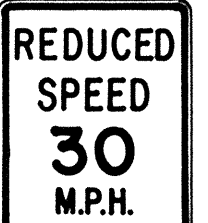

R2-5b(30) 24"x 30"
R2-5b(30)-A 48"x 60"

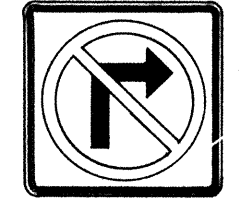


R3-1 24"x 24"
24"x 18"
R3-1-A 48"x 48"
48"x 36"

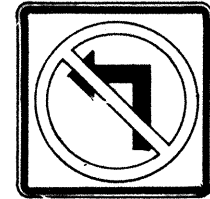

R3-2 24"x 24"
24"x 18"
R3-2-A 48"x 48"
48"x 36"




R3-3 24"x 24"
R3-3-A 48"x 48"

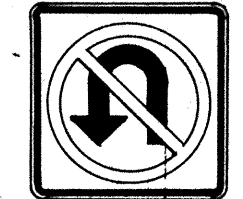

R3-4 24"x 24"
24"x 18"
R3-4-A 48"x 48"
48"x 36"




R3-5(L) 30"x 36"
R3-5(L)-A 48"x 60"

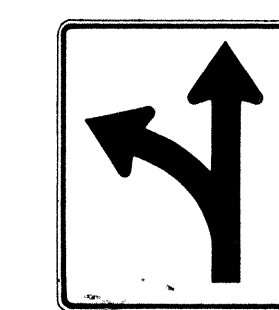


R3-6(L) 30"x 36"
R3-6(L)-A 48"x 60"



R3-7(R) 30"x 30"
R3-7(R)-A 48"x 48"

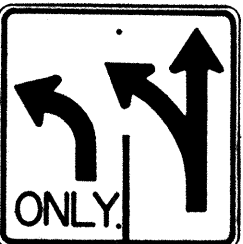

R3-8(L) 30"x 30"
R3-8(L)-A 36"x 36"
R3-8(L)-B 48"x 48"

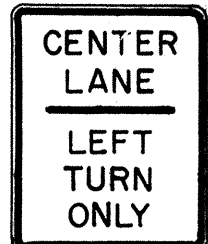


R3-9 24"x 30"




R4-1 24"x 30"




R4-2 24"x 30"

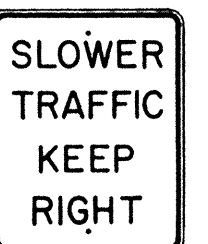


R4-3 24"x 30"
R4-3-A 48"x 60"

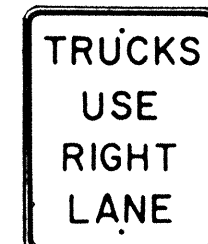


R4-5 24"x 30"

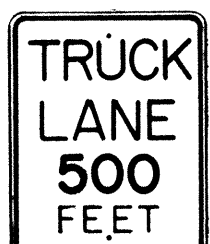


R4-6(500) 24"x 30"

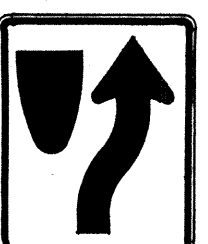


R4-7 24"x 30"
24"x 18"

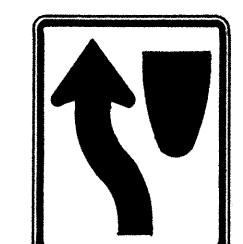


R4-8 24"x 30"
24"x 18"

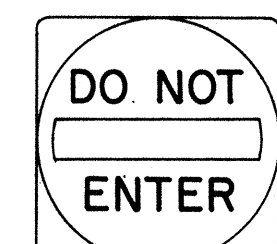

R5-1 30"x 30"
R5-1-A 48"x 48"

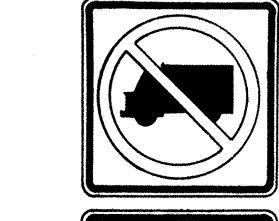


R5-2 24"x 24"
24"x 18"

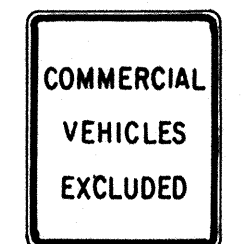

R5-4 24"x 30"



R5-6 24"x 24"
24"x 18"

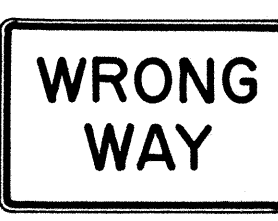

R5-9 36"x 24"




R6-1 (R) 36"x 12"




R6-2(R) 18"x 24"




R7-1 12"x 18"
R7-1-A 24"x 30"

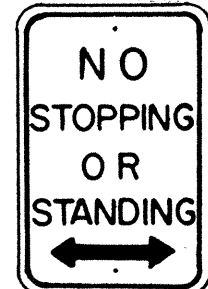


R7-4 12"x 18"
R7-4-A 24"x 30"

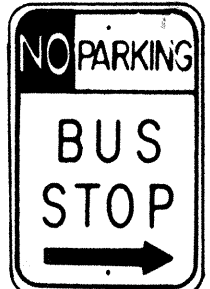

R7-1,7(R) 12"x 18"

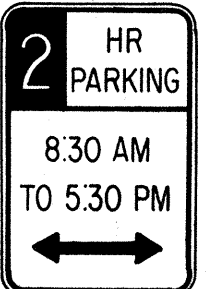

R7-108 12"x 18"

 

R7-201 12"x 6"
R7-201-A 24"x 12"



R8-1 24"x 30"



R8-2 24"x 30"




R8-3 24"x 30"



R8-4 30"x 24"
R8-4-A 48"x 36"




R8-5 24"x 30"

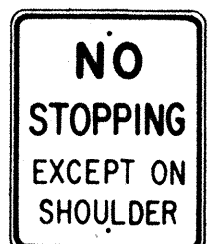


R8-6 24"x 30"



R8-7 30"x 24"
R8-7-A 48"x 36"

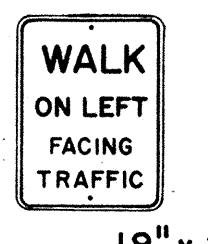

R9-1 18"x 24"

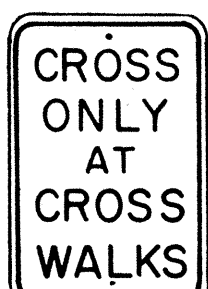


R9-2 12"x 18"



R9-3 12"x 18"




R9-4 18"x 24"

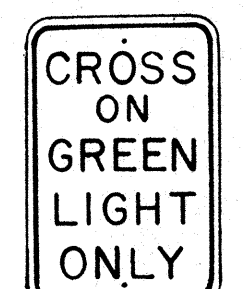

R10-1 12"x 18"



R10-2 12"x 18"

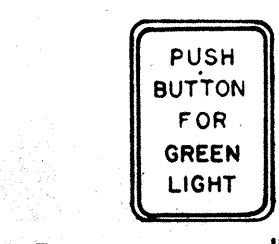

R10-3 9"x 12"




R10-4 9"x 12"



R10-5 24"x 30"




R10-6 24"x 36"

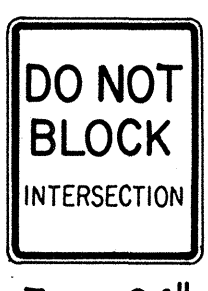


R10-7 24"x 30"




R10-8 24"x 30"

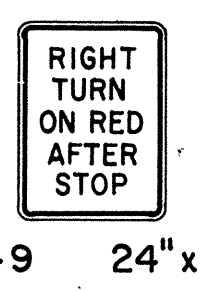

R10-9 24"x 30"

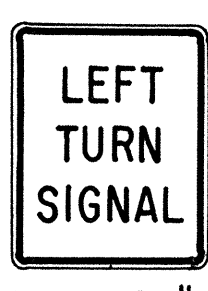


R10-10 24"x 30"

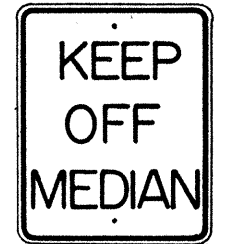


R11-1 24"x 30"




R11-2 48"x 30"

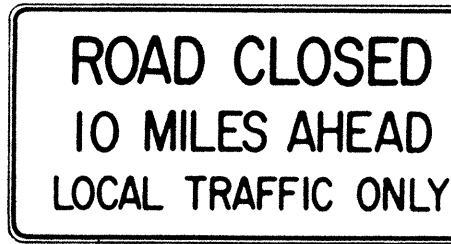

R11-3(10) 60"x 30"

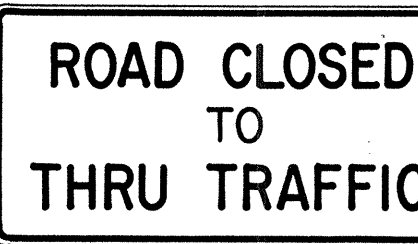

R11-4 60"x 30"

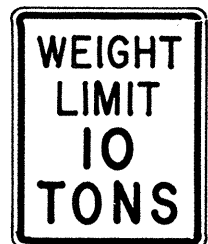

R12-1(10) 24"x 30"

GENERAL NOTES

- Sign details shall conform to the FHWA publications "Manual on Uniform Traffic Control Devices for Streets and Highways," 1971, and "Standard Highway Signs," 1972, and as amended.
- All regulatory signs shall be reflectorized unless otherwise specified.
- All regulatory signs shall have 3/8" bolt holes drilled at appropriate locations.
- Numerals in () indicates numerals to be inserted for sign message. (R) or (L) indicates right or left.
- All signs shall be erected without educational plaques unless called for in the plans.

APPROVAL RECOMMENDED:
Enishi Tanaka 3/11/72
 TRAFFIC ENGINEER DATE

APPROVED:
Robert D. S. S. 3-28-72
 ASSISTANT CHIEF, ENGINEERING DATE

NO.	REVISION	APPROVED BY	DATE
1	Supersedes Sht. DT 101 Approved 12-30-69	H.T.	3/20/72
2	Revised General Note 1.	H.T.	10/10/74
3	Added General Note 5	H.T.	8/9/79

STATE OF HAWAII
 DEPARTMENT OF TRANSPORTATION
 HIGHWAYS DIVISION


STANDARD DETAILS
REGULATORY SIGNS

NOT TO SCALE


SHEET No. 8 OF 16 SHEETS DT 101

DATE	DESIGNED BY	CHECKED BY
3/11/72	H.T.	H.T.
10/10/74	H.T.	H.T.
8/9/79	H.T.	H.T.
3/28/72	H.T.	H.T.


FED. ROAD DIST. NO.	STATE	PROJ. NO.	FISCAL YEAR	SHEET NO.	TOTAL SHEETS
HAWAII *	HAW.	99C-01-63	1983	9	16

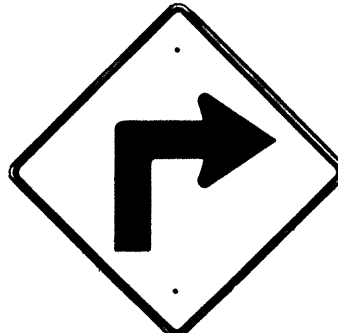


W1-1(R) 30"x30"
W1-1(R)-A 48"x48"

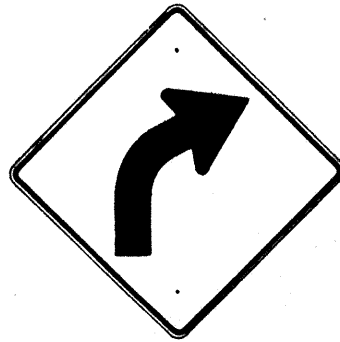


W1-2(R) 30"x30"
W1-2(R)-A 48"x48"

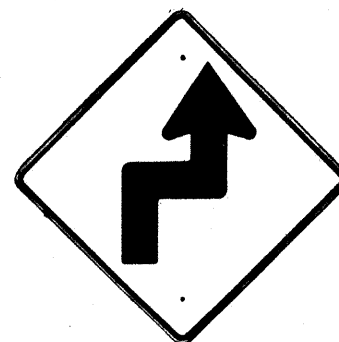


W1-3(R) 30"x30"
W1-3(R)-A 48"x48"

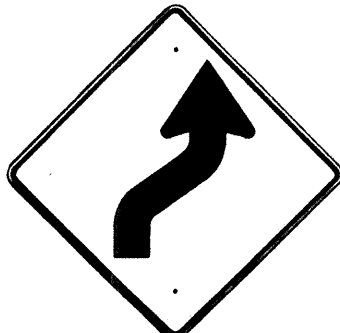


W1-4(R) 30"x30"
W1-4(R)-A 48"x48"

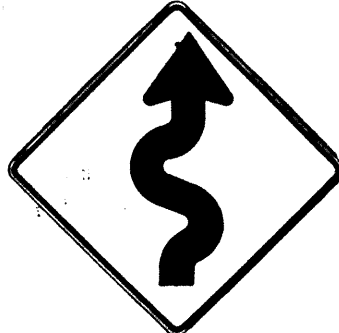


W1-5(R) 30"x30"
W1-5(R)-A 48"x48"

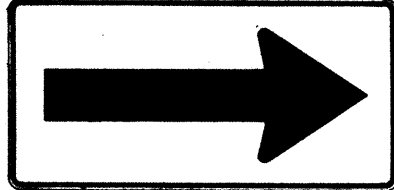


W1-6 48"x24"

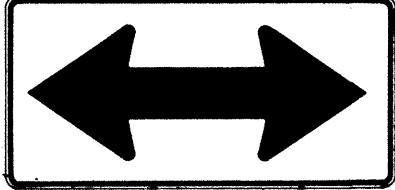


W1-7 48"x24"

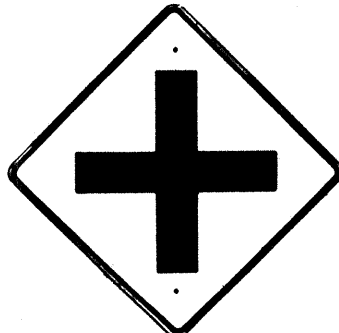


W2-1 30"x30"
W2-1-A 48"x48"

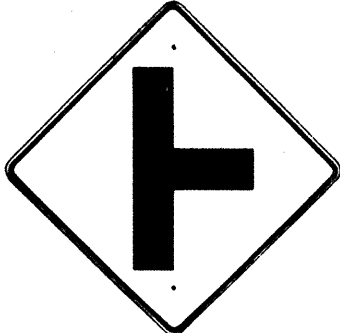

W2-2 30"x30"
W2-2-A 48"x48"

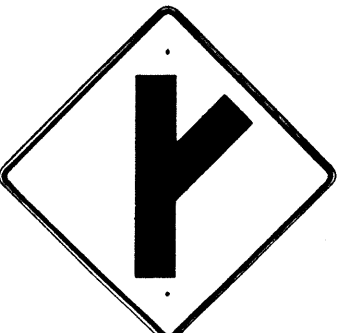

W2-3(R) 30"x30"
W2-3(R)-A 48"x48"

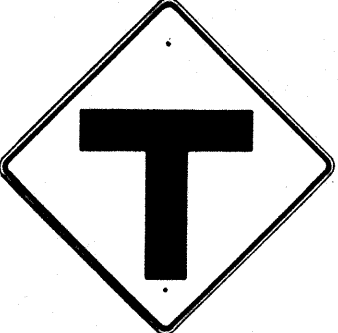

W2-4 30"x30"
W2-4-A 48"x48"




W2-5 30"x30"
W2-5-A 48"x48"




W3-1 30"x30"
W3-1-A 36"x36"




W3-2 30"x30"
W3-2-A 36"x36"

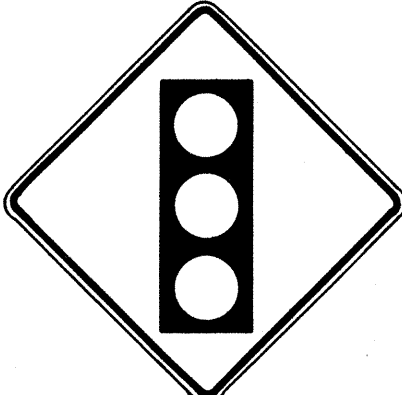

W3-3 36"x36"
24"x18"

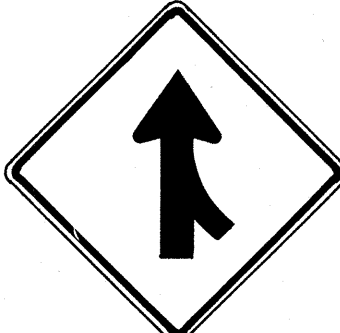

W4-1(R) 30"x30"
24"x18"
W4-1(R)-A 48"x48"
24"x18"

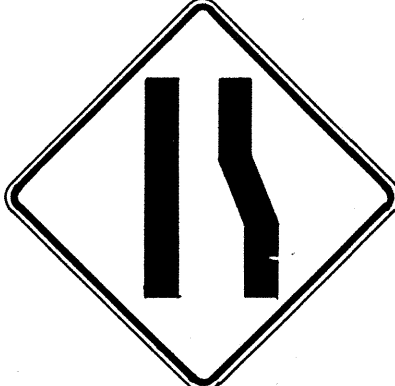

W4-2(R) 36"x36"
W4-2(R)-A 48"x48"



W5-1 36"x36"



W5-2 30"x30"
W5-2-A 36"x36"




W5-3 36"x36"



W6-1 36"x36"
24"x18"



W6-2 36"x36"
24"x18"

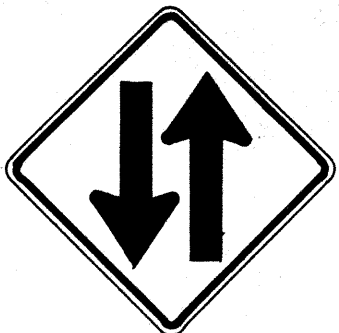

W6-3 30"x30"
24"x18"
W6-3-A 36"x36"
24"x18"
W6-3-B 48"x48"
24"x18"



W7-1 30"x30"
24"x18"
W7-1-A 36"x36"
24"x18"



W7-2 24"x18"



W8-1 30"x30"
W8-1-A 36"x36"



W8-2 30"x30"
W8-2-A 36"x36"



W8-3 30"x30"
W8-3-A 36"x36"



W8-4 30"x30"
W8-4-A 36"x36"




W8-5 30"x30"
24"x18"
W8-5-A 36"x36"
24"x18"



W9-1(R) 30"x30"
W9-1(R)-A 36"x36"
W9-1(R)-B 48"x48"



W9-2(L) 36"x36"
W9-2(L)-A 48"x48"

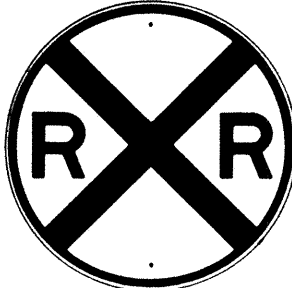

W10-1 36" Diameter



W11-1 30"x30"
24"x18"
W11-1-A 36"x36"
24"x18"




W11-2 30"x30"
24"x18"
W11-2-A 36"x36"
24"x18"



W11-4 30"x30"
24"x18"
W11-4-A 36"x36"
24"x18"



W11-5 30"x30"
24"x18"
W11-5-A 36"x36"
24"x18"

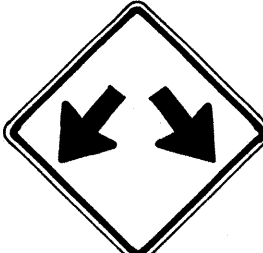


W12-1 24"x24"
W12-1-A 36"x36"
W12-1-B 48"x48"




W12-2(12'-6") 36"x36"
24"x18"



W13-1(25) 18"x18"
W13-1(25)-A 24"x24"

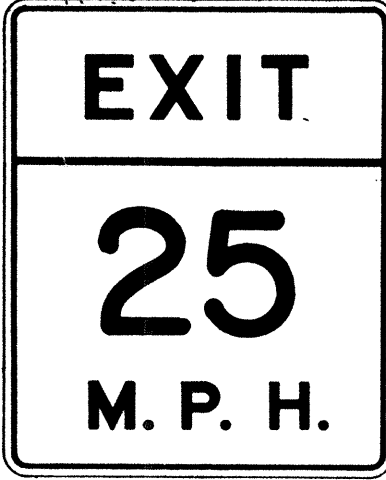


W13-2(25) 48"x60"

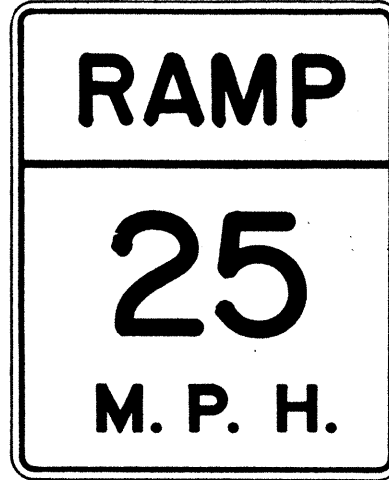

W13-3(25) 48"x60"



W14-1 30"x30"

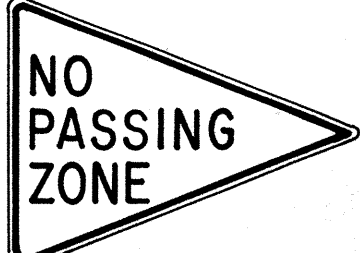


W14-3 36"x48"x48"

- ### GENERAL NOTES
- Sign details shall conform to the FHWA publications "Manual on Uniform Traffic Control Devices for Streets and Highways," 1971, and "Standard Highway Signs," 1972, and as amended.
 - All warning signs shall be reflectorized unless otherwise specified.
 - All warning signs shall have 3/8" bolt holes drilled at appropriate locations.
 - Numerals in () indicates numerals to be inserted for sign message. (R) or (L) indicates right or left.
 - Signs prefixed with "CW" on the plans shall indicate orange and black construction signs, and shall be reflectorized.

APPROVAL RECOMMENDED:

TRAFFIC ENGINEER

3/17/72
DATE

 APPROVED:

ASSISTANT CHIEF, ENGINEERING

3-20-72
DATE

NO.	REVISION	APPROVED BY	DATE
1	Supersedes Sht. DT 102 Approved 12-30-69	H.T.	3/20/72
2	Revised General Note 1	H.T.	10/16/72
3	Revised General Note 5	M.H.	9-16-75
4	Revised General Note 5	H.T.	9-14-76
5	Added Note 1	H.T.	11-9-79

STATE OF HAWAII
DEPARTMENT OF TRANSPORTATION
HIGHWAYS DIVISION

STANDARD DETAILS
WARNING SIGNS


NOT TO SCALE
SHEET No. 9 OF 16 SHEETS DT 102

SURVEY PLATTED BY	DATE
DRAWN BY	
DESIGNED BY	
NOTED BY	
CHECKED BY	
ORIGINAL PLAN	
NOTE BOOK	
NO.	


FED. ROAD DIST. NO.	STATE	PROJ. NO.	FISCAL YEAR	SHEET NO.	TOTAL SHEETS
HAWAII	HAW.	99C-01-83	1983	10	16

GENERAL NOTES


1. Sign details shall conform to the latest editions of the following FHWA publications: "Manual on Uniform Traffic Control Devices for Streets and Highways," and "Standard Highway Signs," and as amended.
2. All regulatory signs shall be reflectorized unless otherwise specified.
3. All regulatory signs shall have 3/8" bolt holes drilled at appropriate locations.

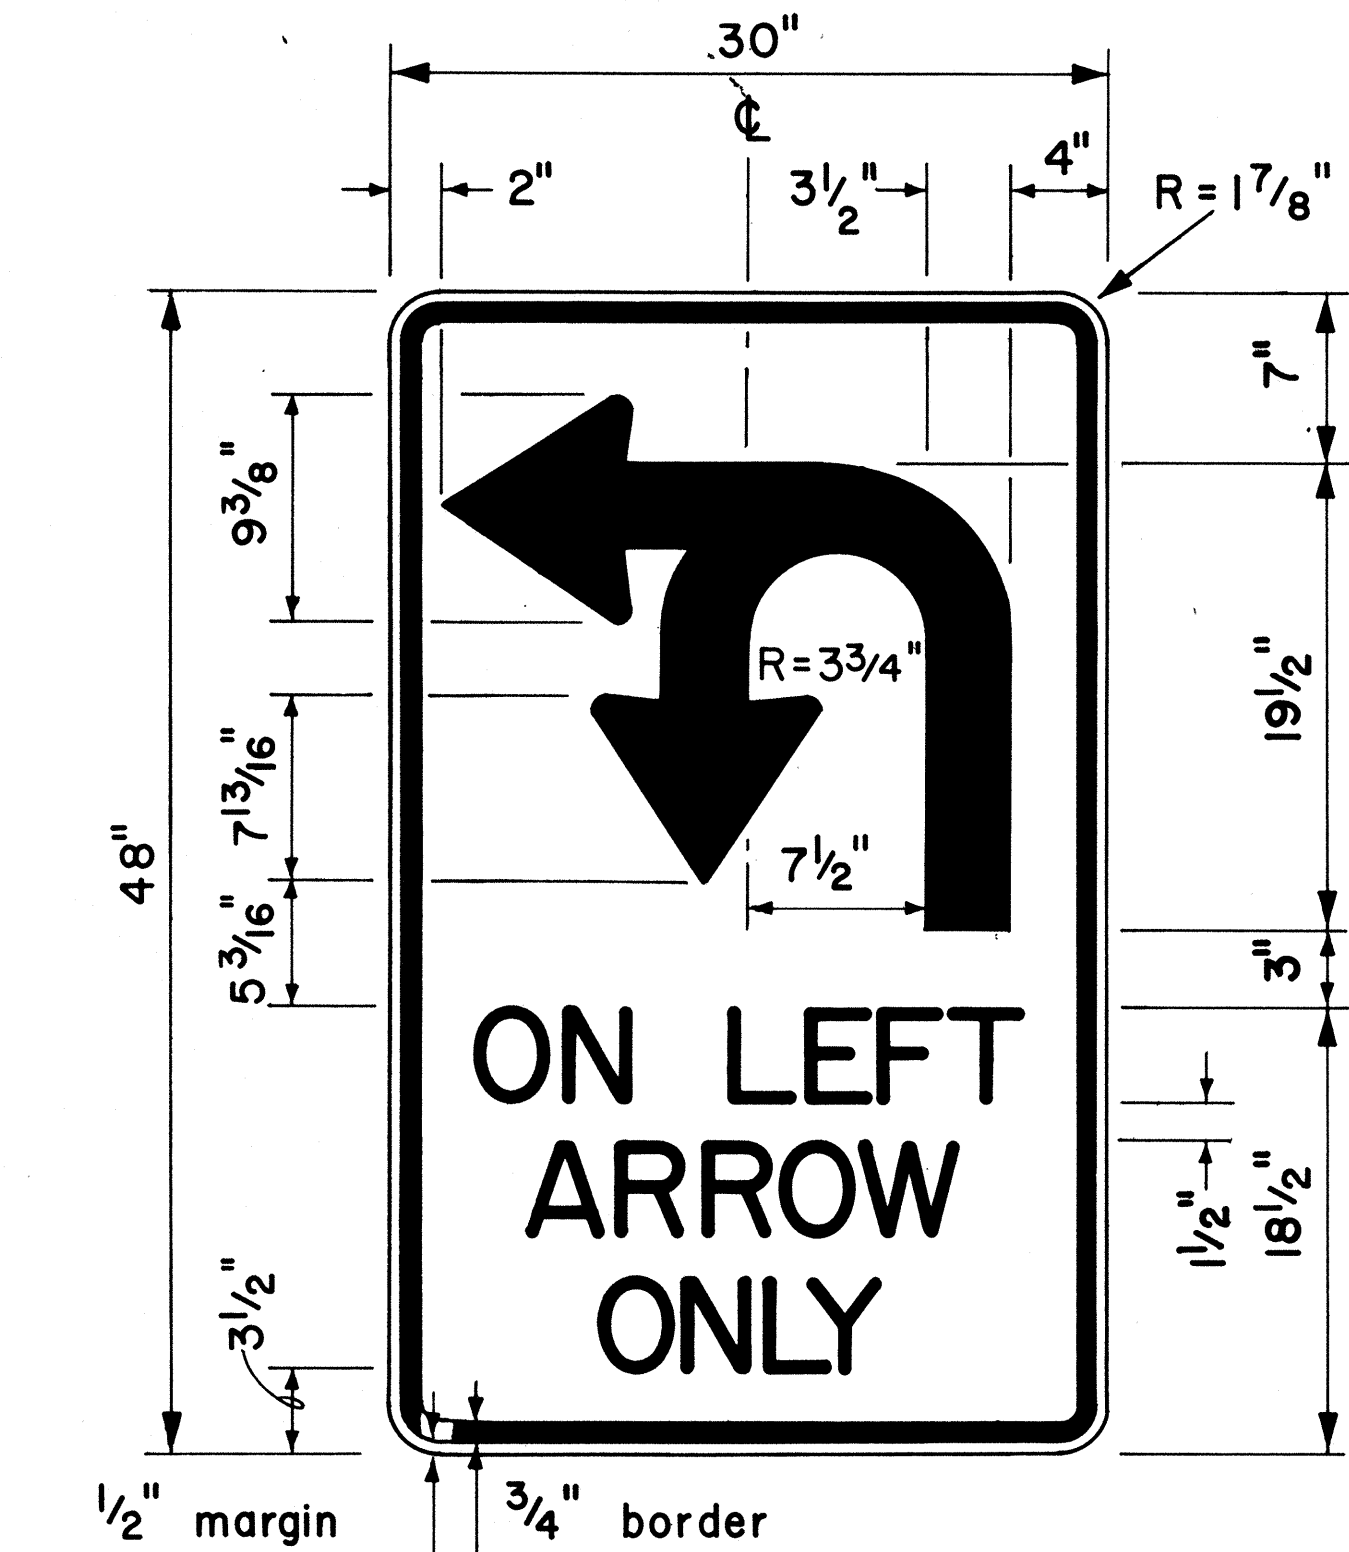


4" Series D Letters
R17-1

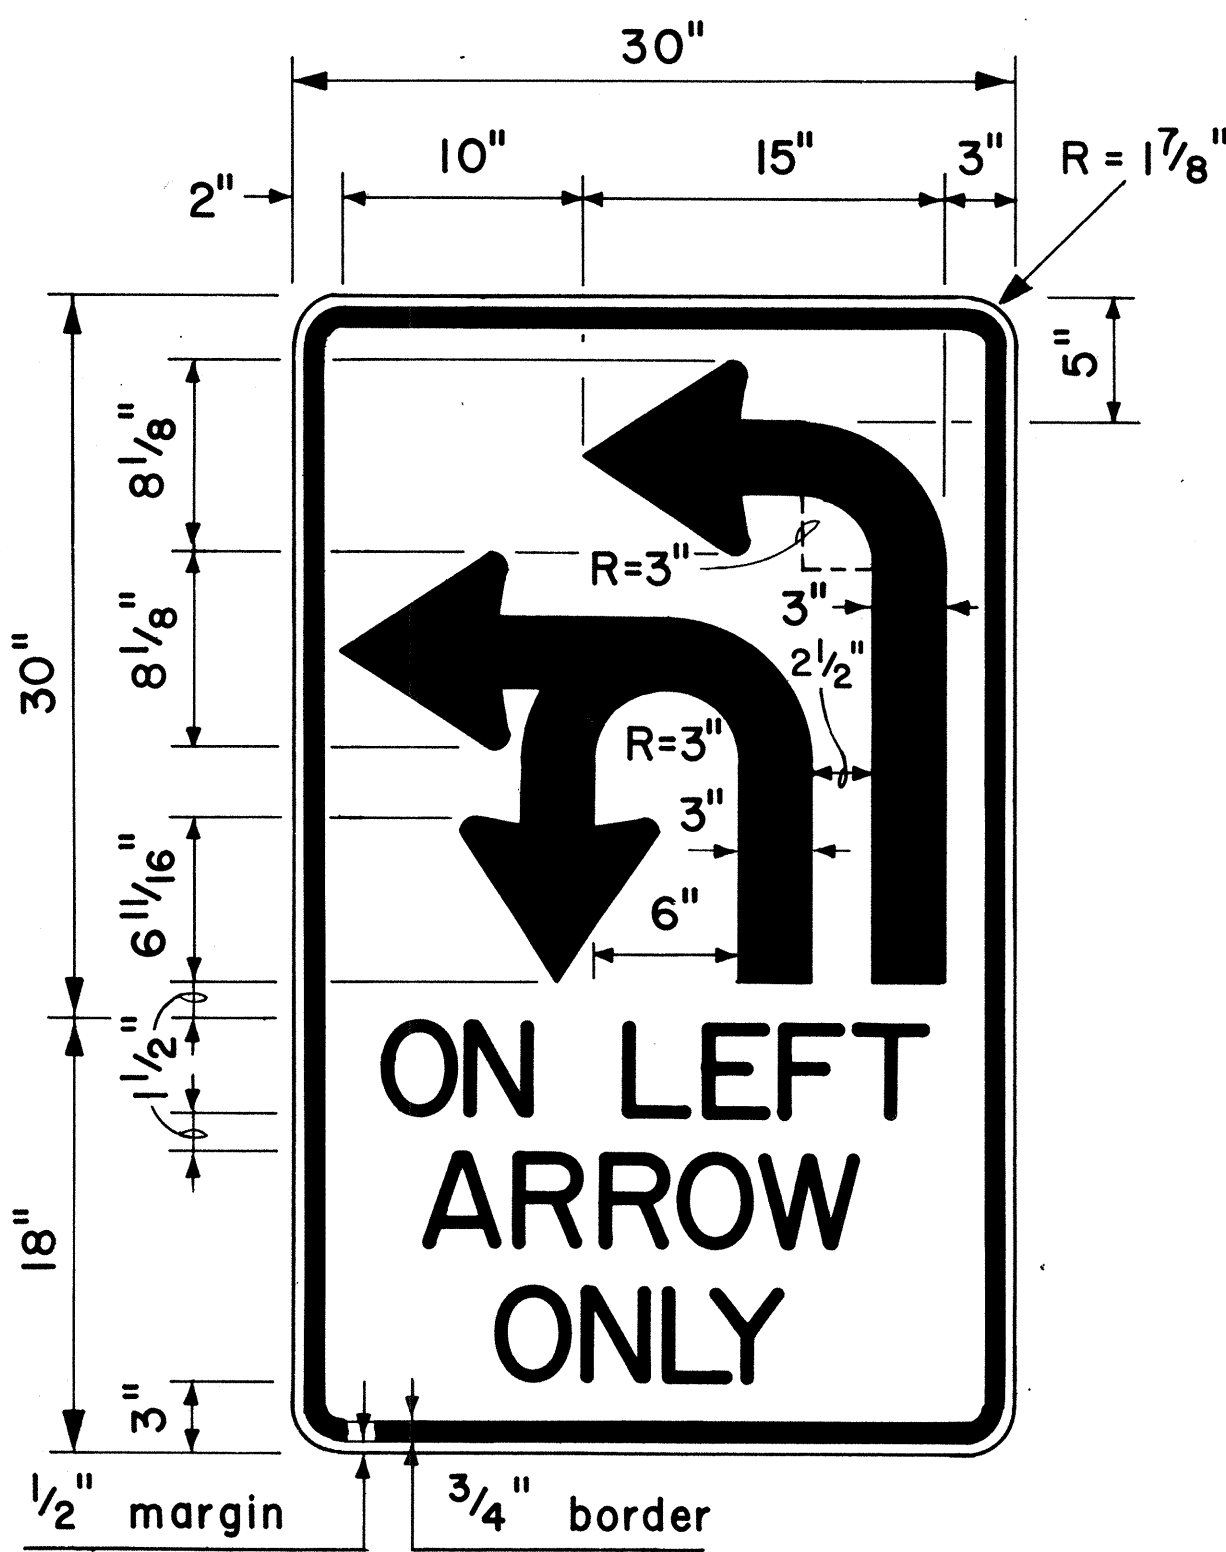


4" Series D Letters
R17-2

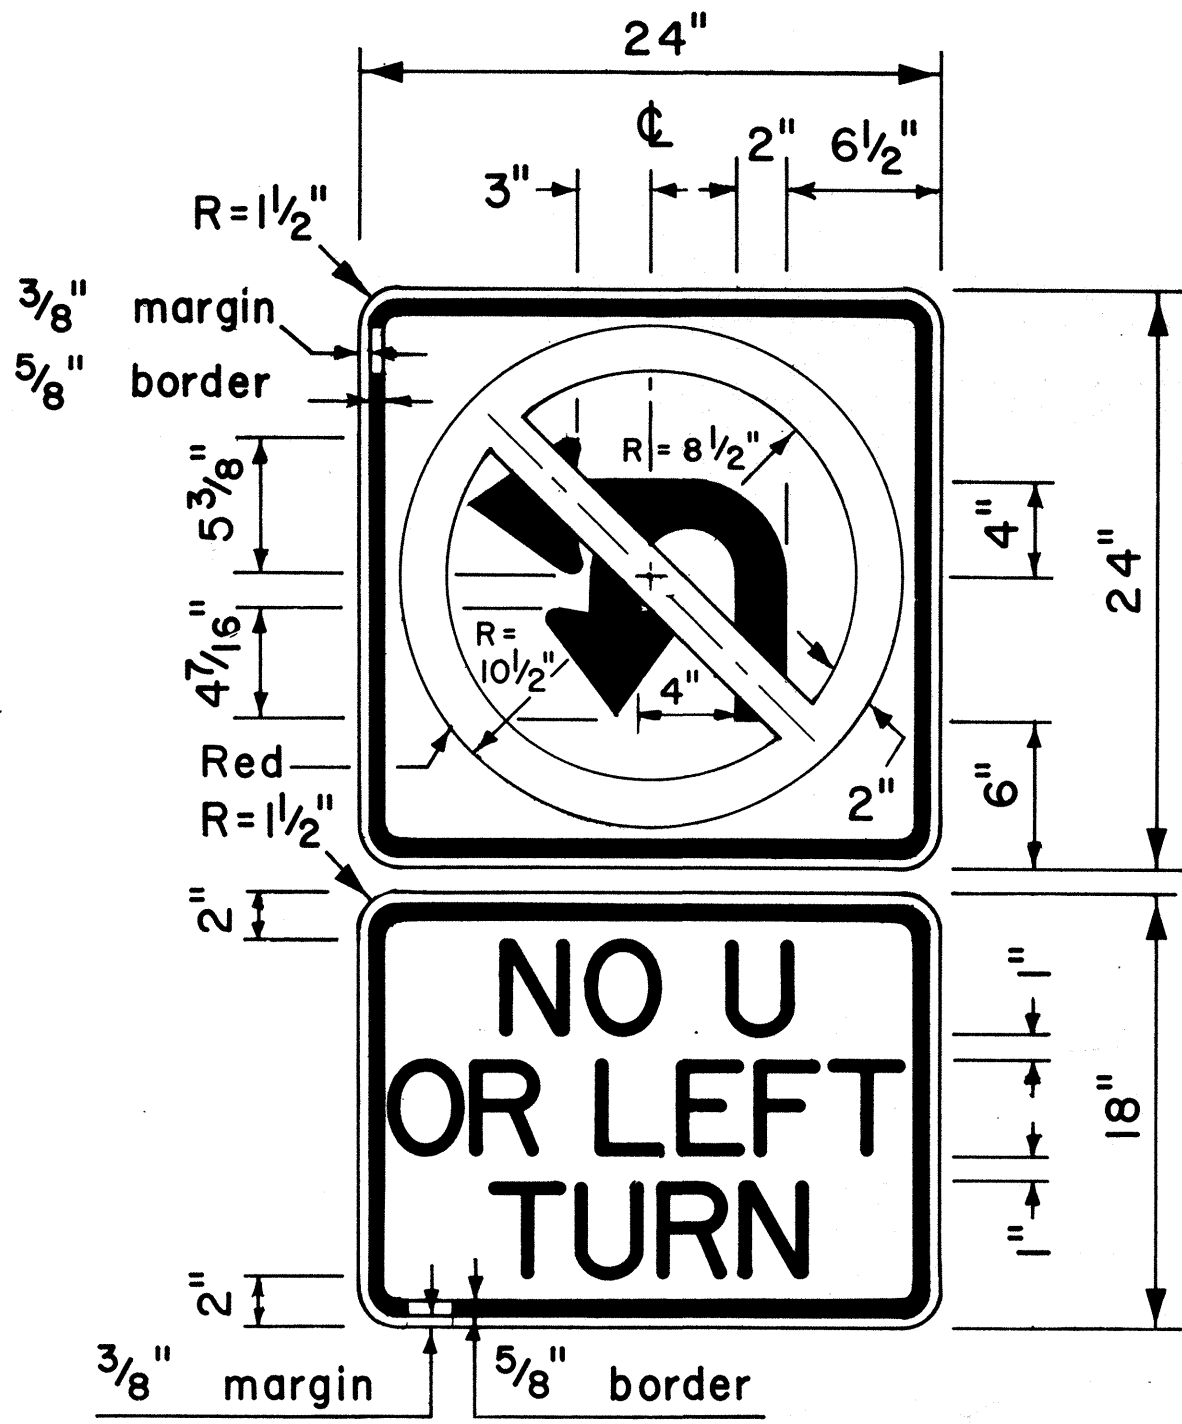


4" Series D Letters
R3-4b

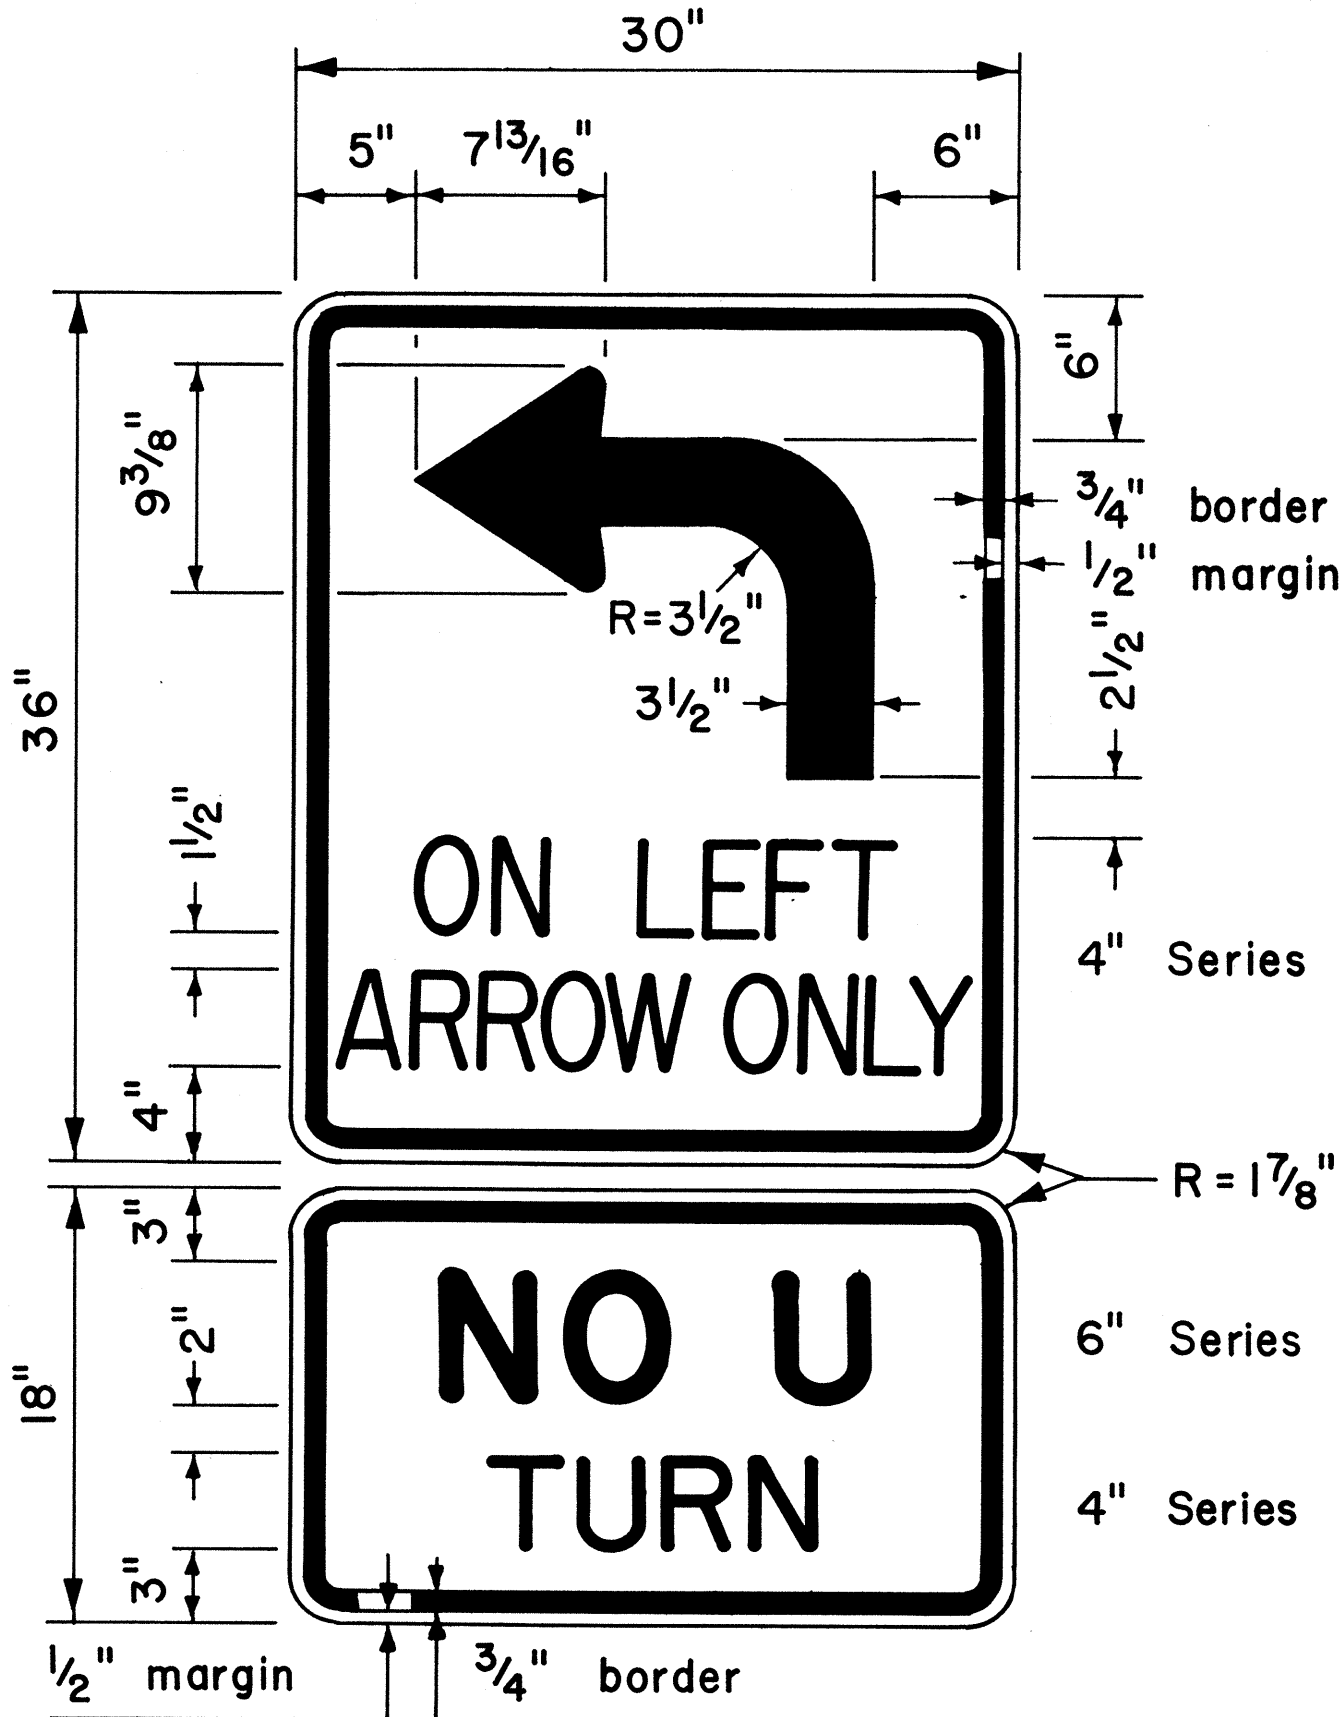

R17-3

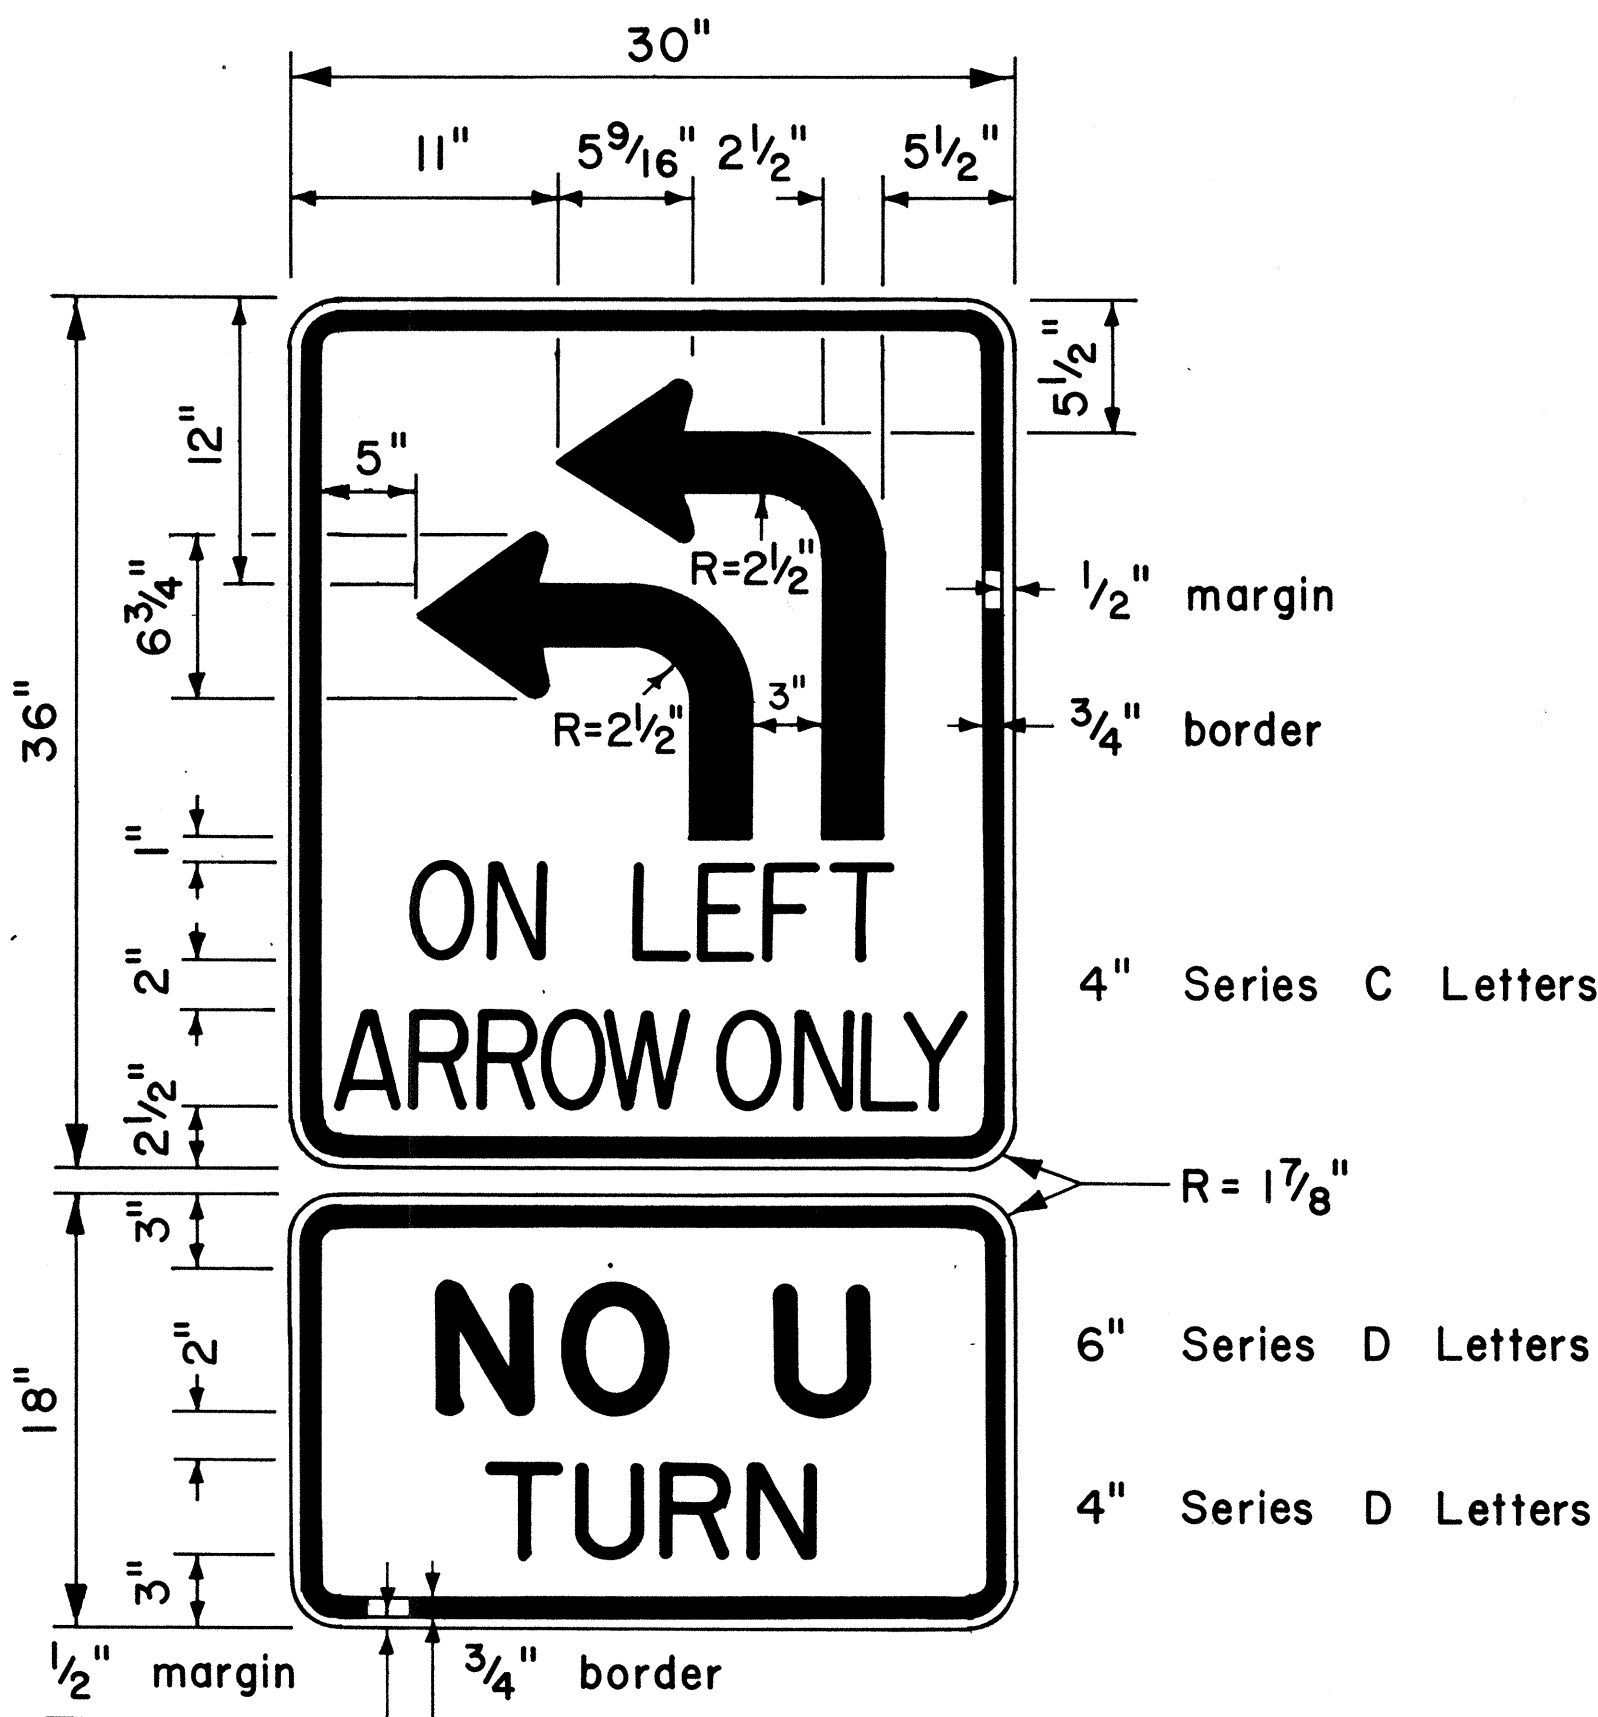

R17-4

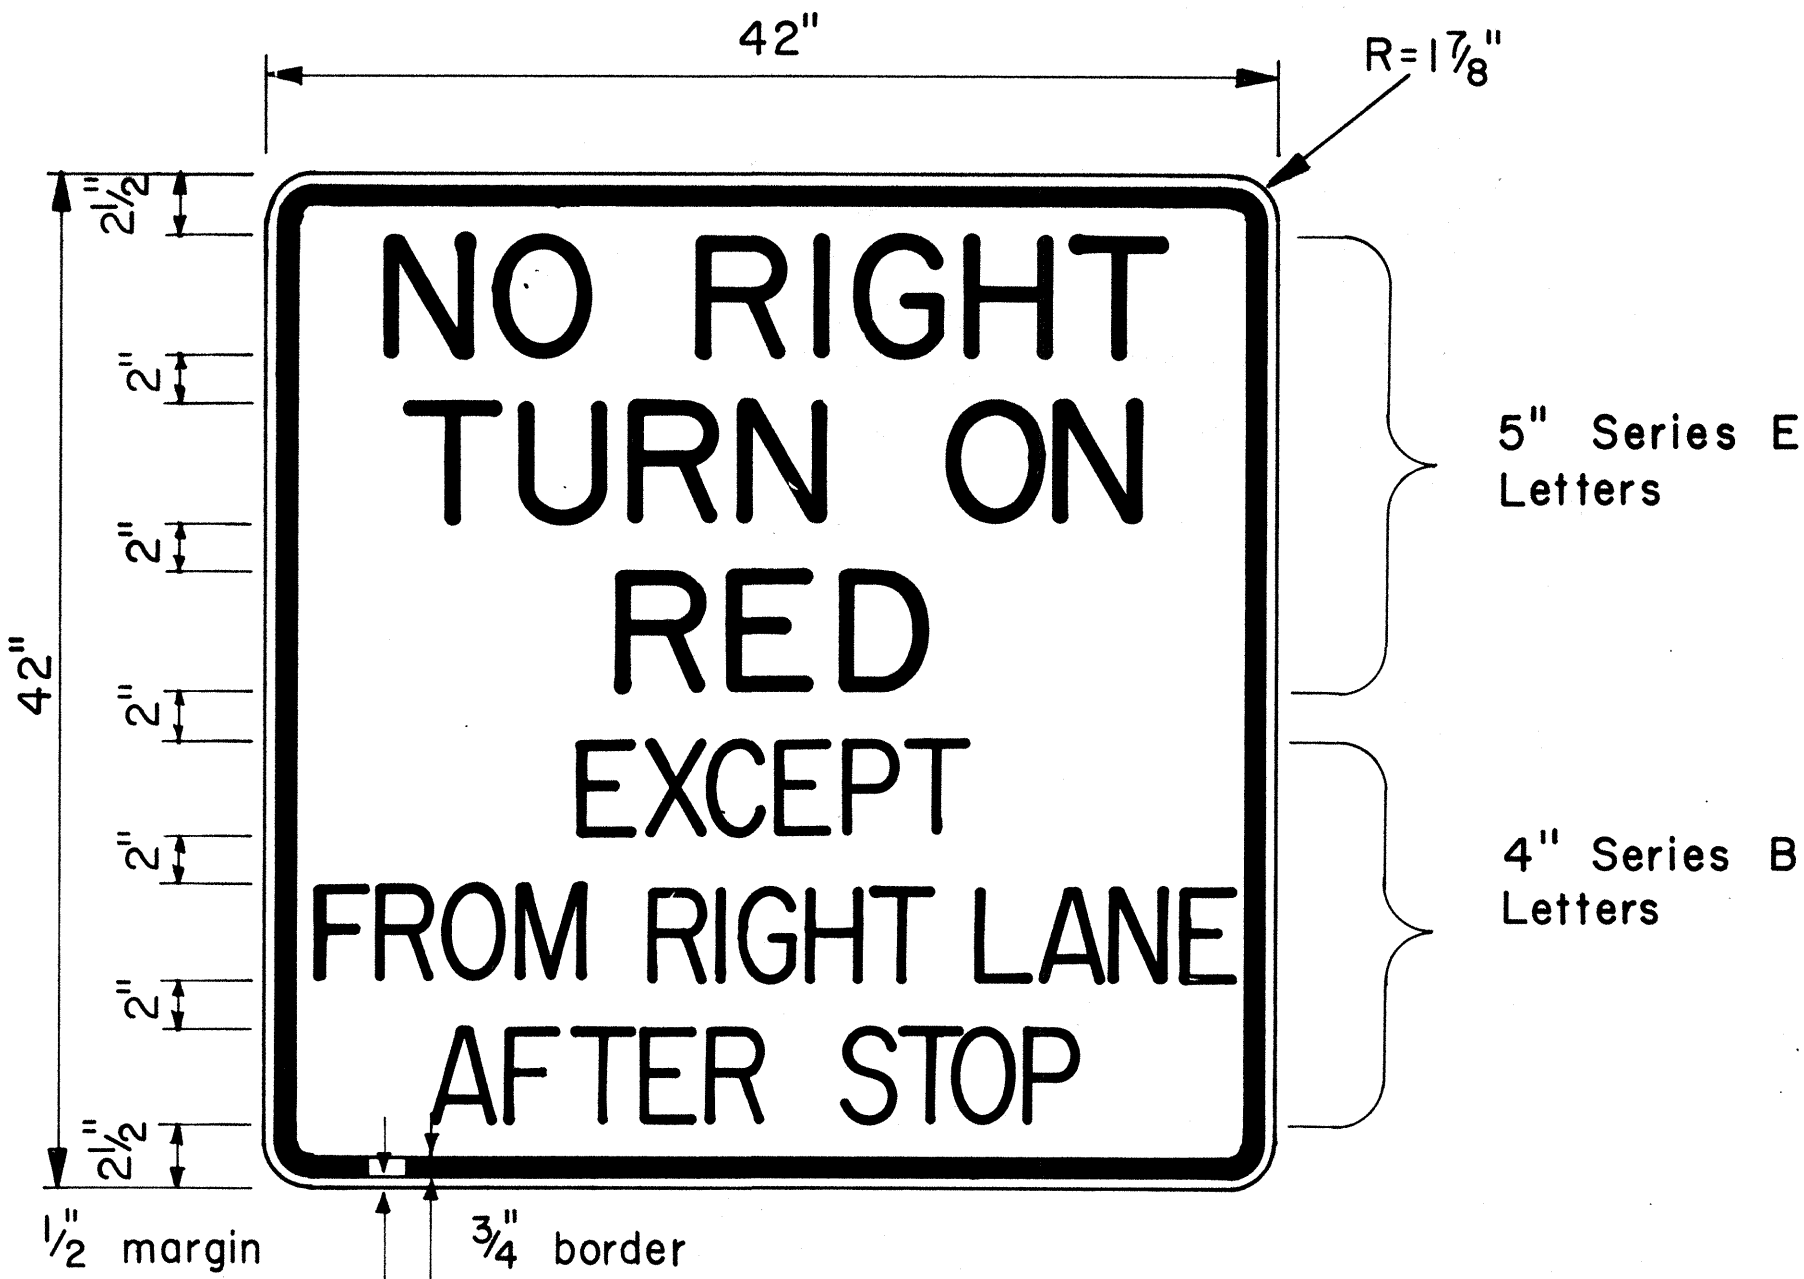

R10-11d

NO.	REVISION	APPROVED BY	DATE

APPROVAL RECOMMENDED:
Eishi Tanaka 8/1/77
 TRAFFIC ENGINEER DATE
 APPROVED:
Harbor Zaleishi 8/16/77
 ASSISTANT CHIEF, ENGINEERING DATE

STATE OF HAWAII
 DEPARTMENT OF TRANSPORTATION
 LAND TRANSPORTATION FACILITIES DIVISION







STANDARD DETAILS
 MISCELLANEOUS
 INTERSECTION SIGNS

Scale: 1/2" = 1'-0" Date: Aug., 1977

SHEET No. 10 OF 16 SHEETS DT 112

ORIGINAL PLAN	DATE
DESIGNED BY	
TRACED BY	
NOTE BOOK	
QUANTITIES BY	
CHECKED BY	
No.	

FED. ROAD DIST. NO.	STATE	PROJ. NO.	FISCAL YEAR	SHEET NO.	TOTAL SHEETS
HAWAII	HAW.	99C-01-83	1983	11	16

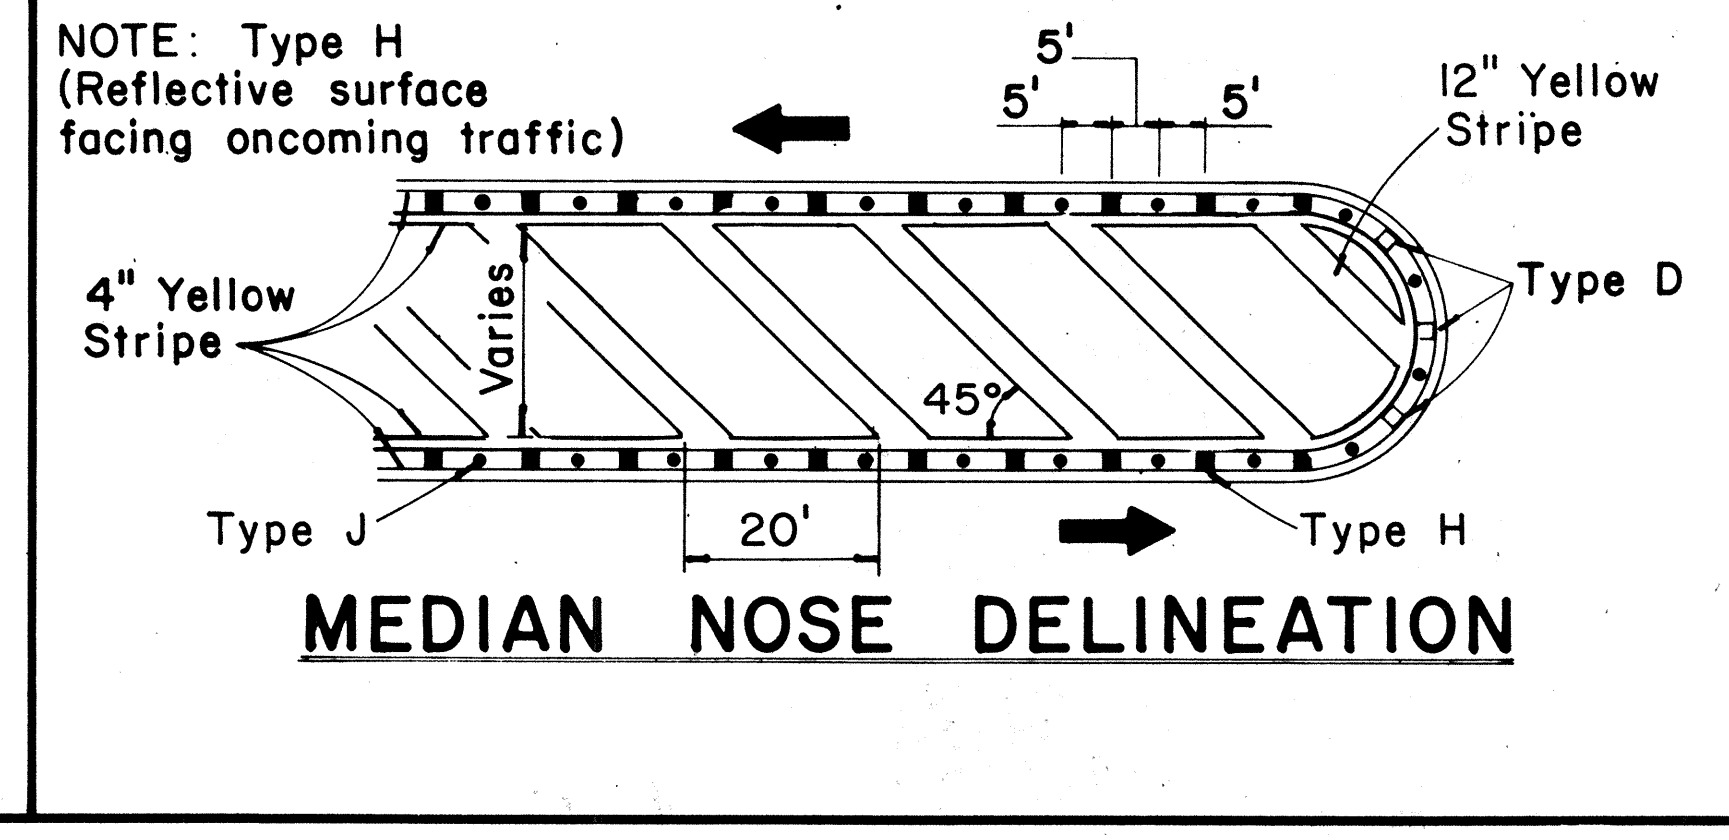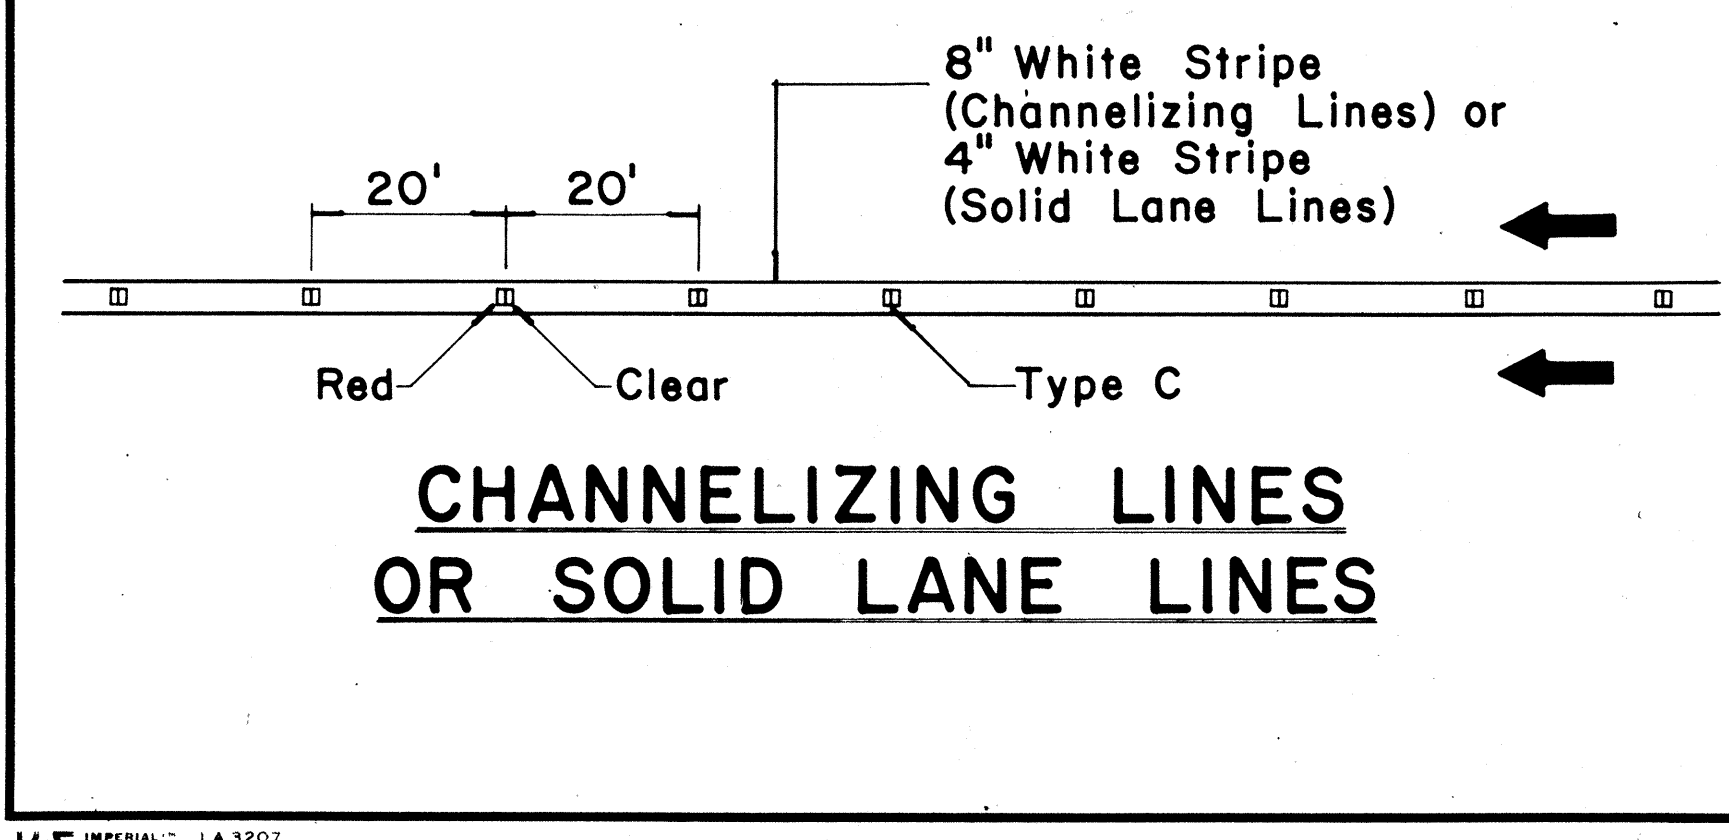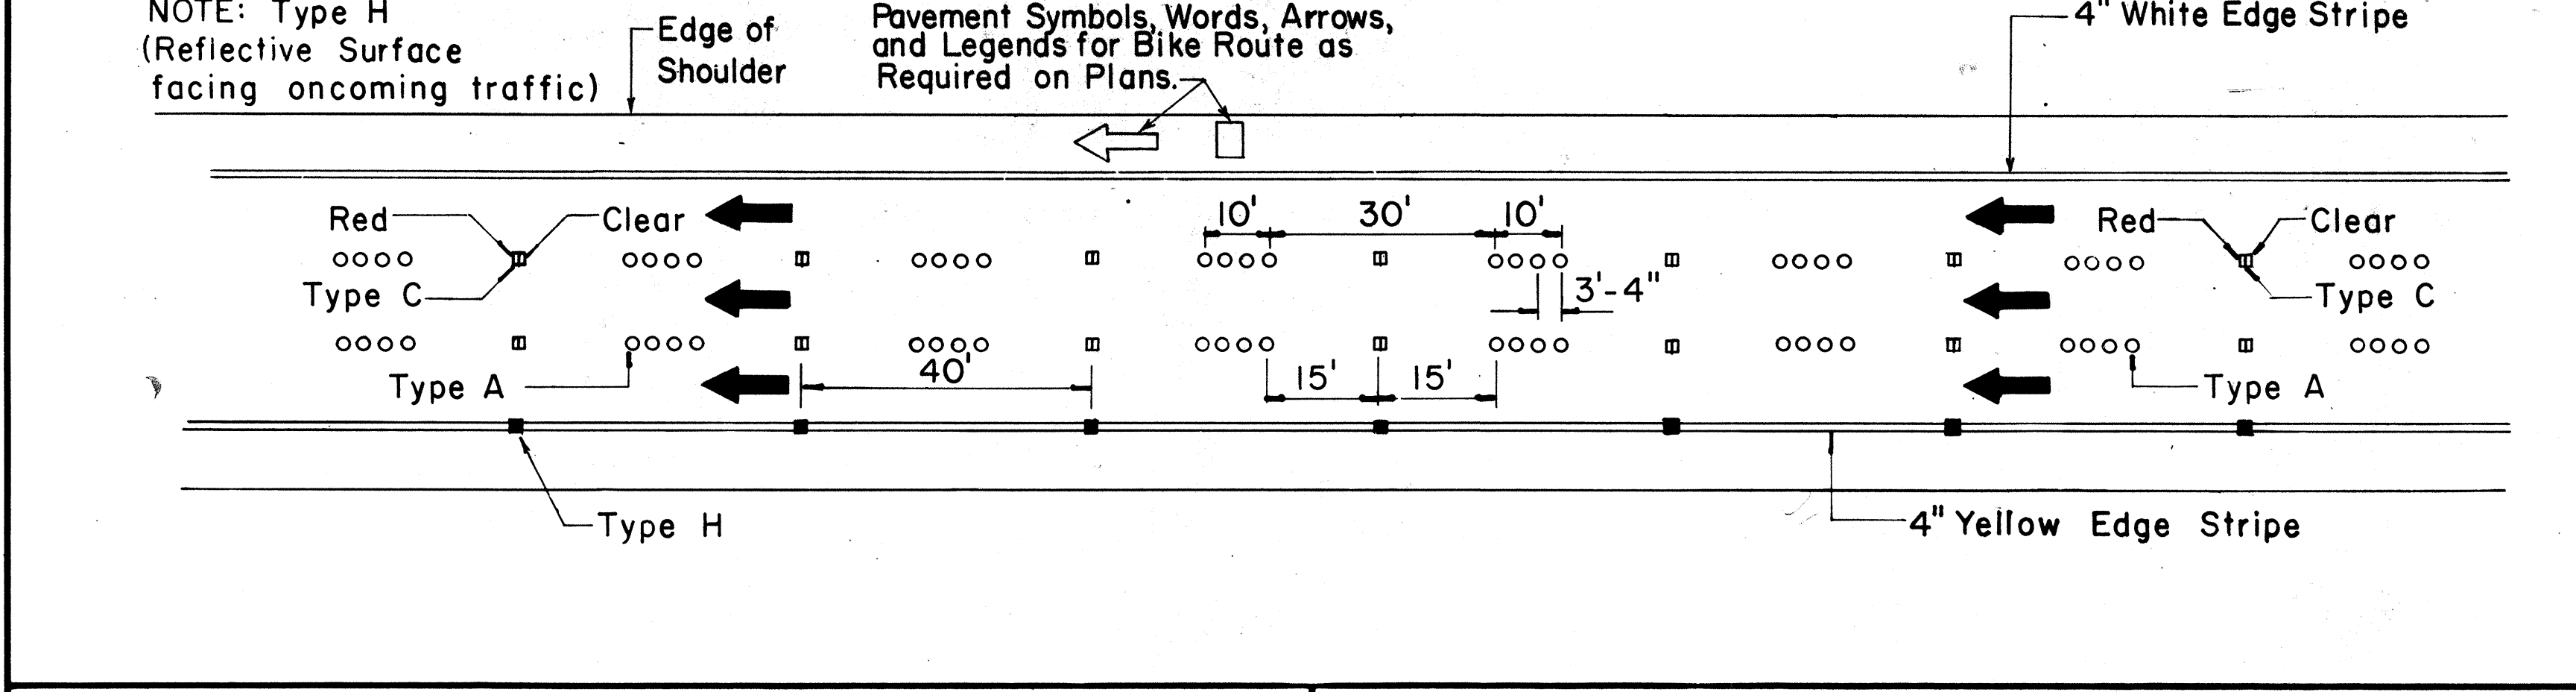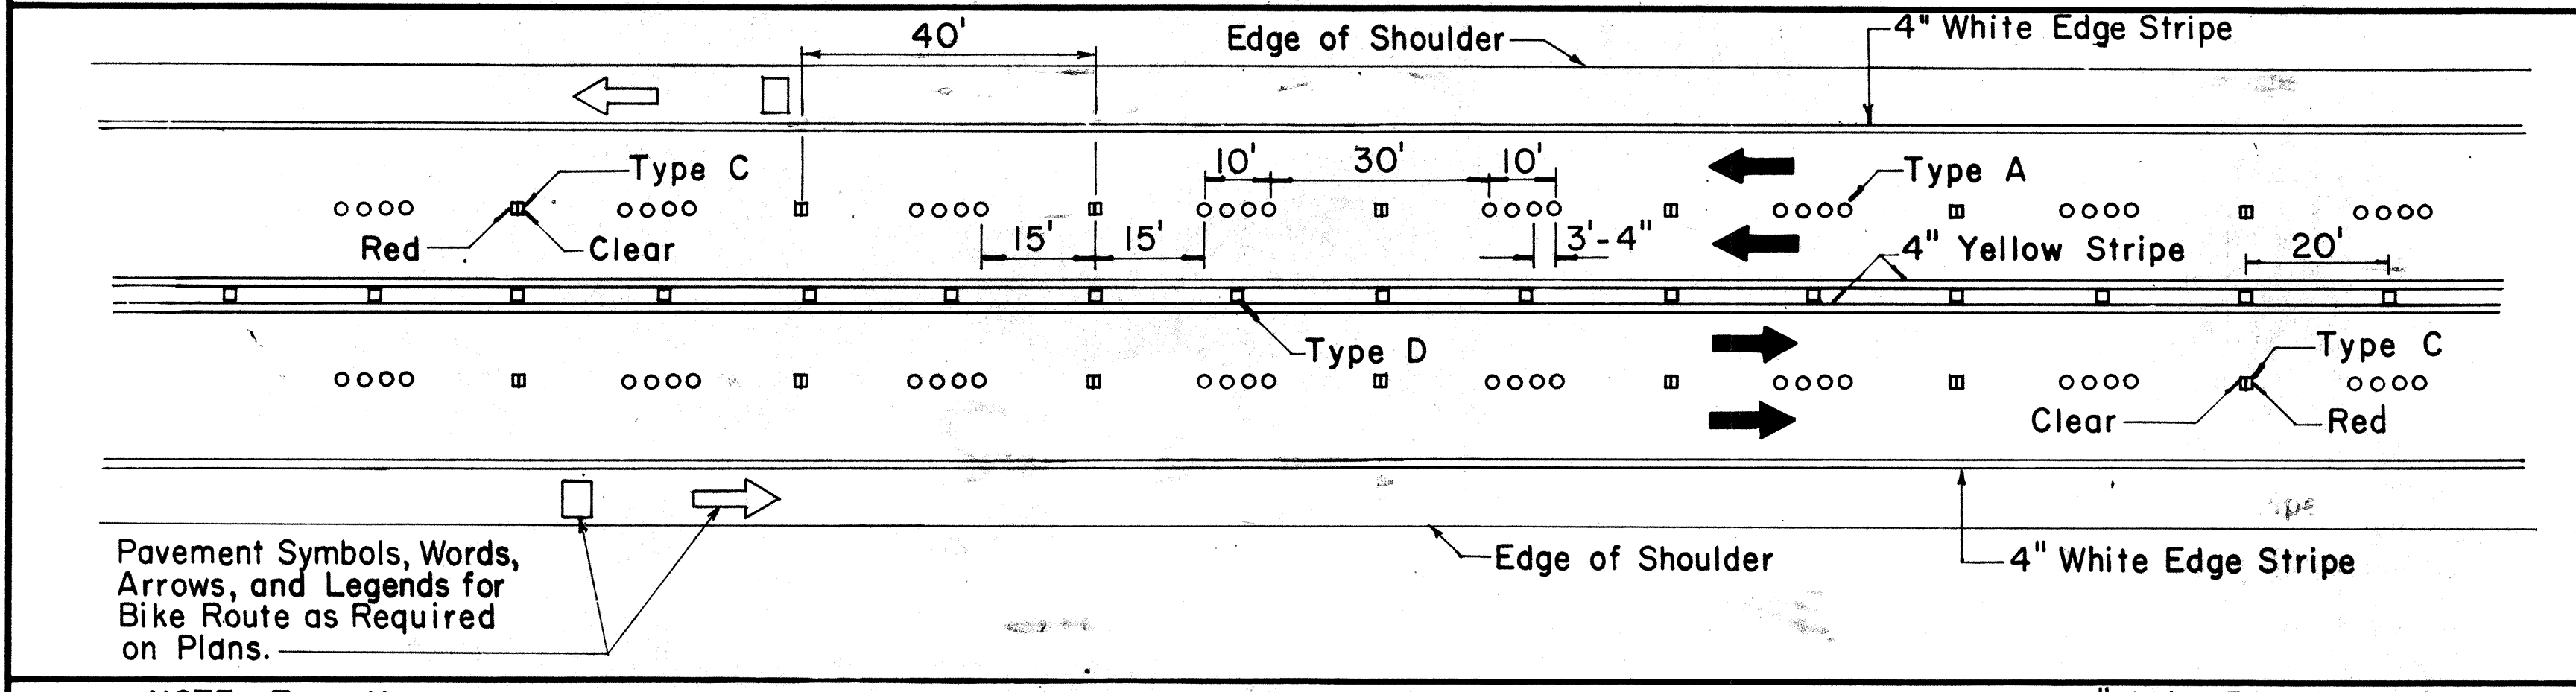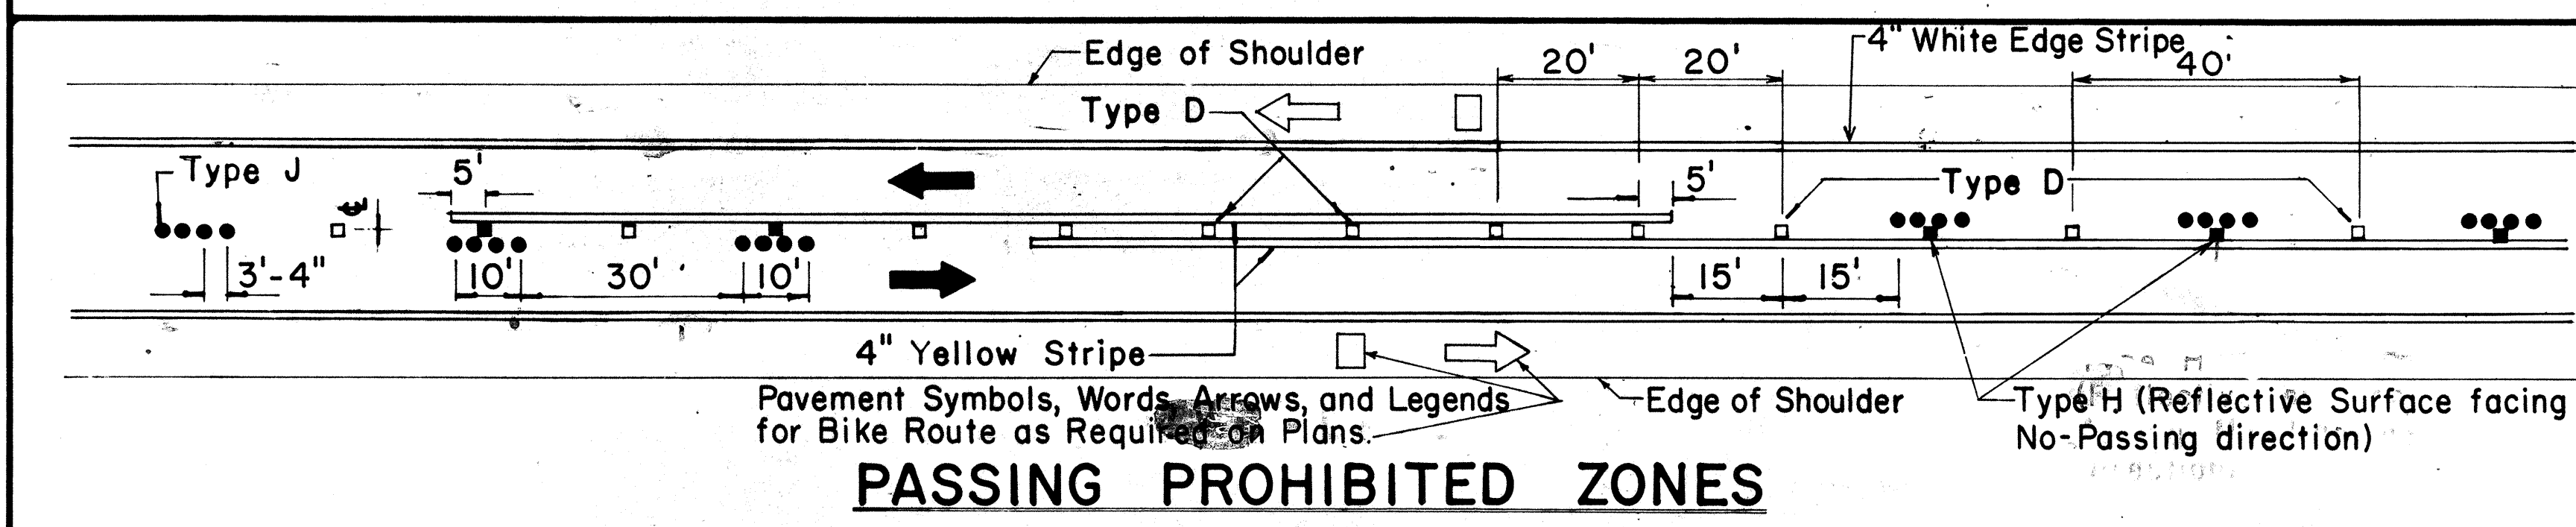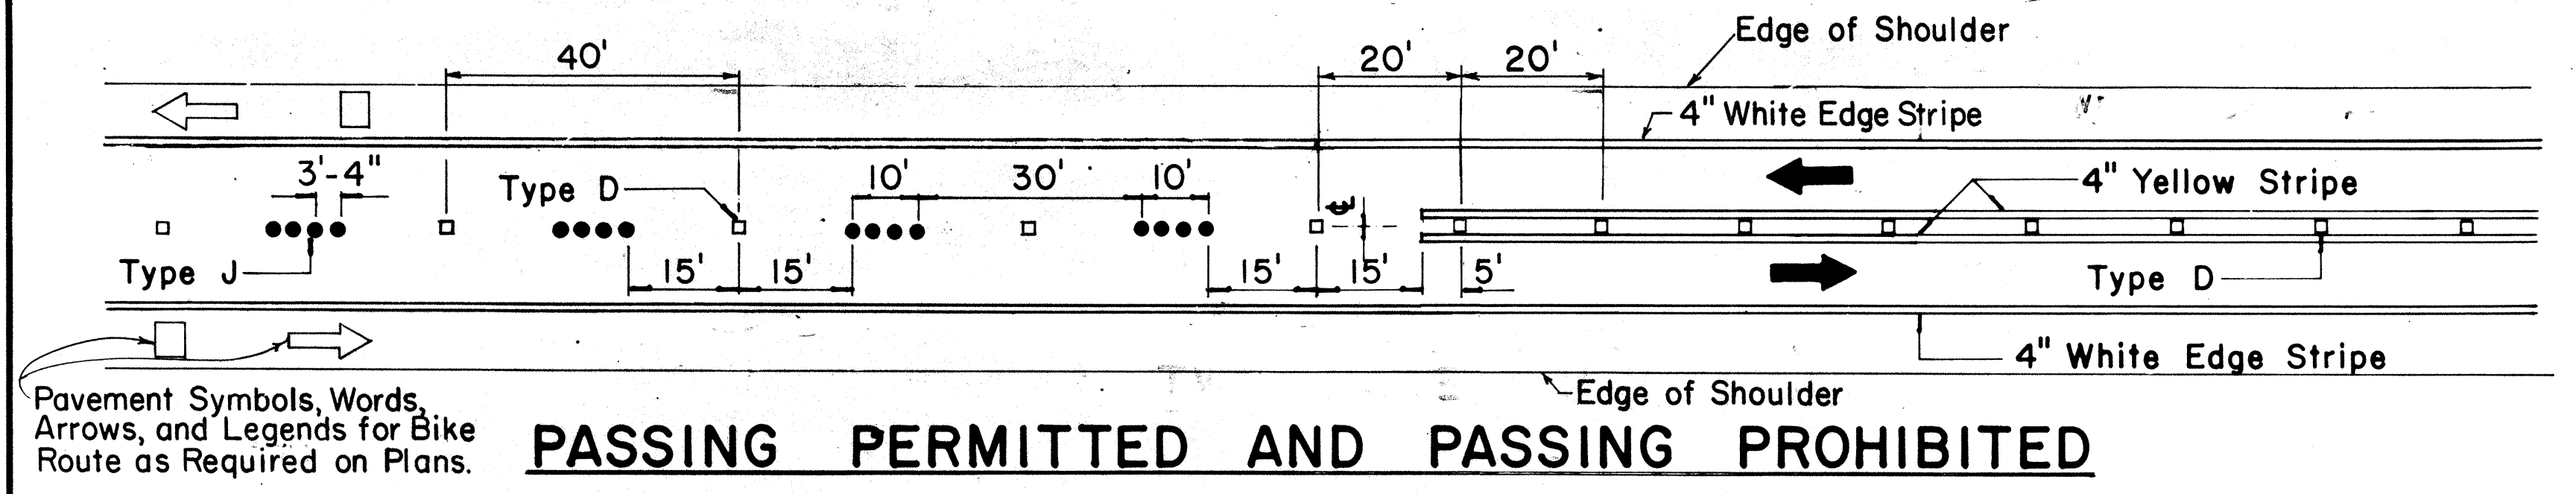


TWO - LANE


MULTI - LANE

DIVIDED HIGHWAY AND FREEWAY


MISCELLANEOUS

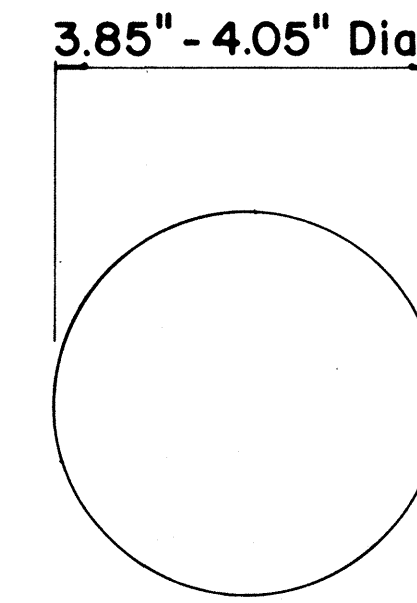


TYPE A
NON-REFLECTIVE WHITE MARKER

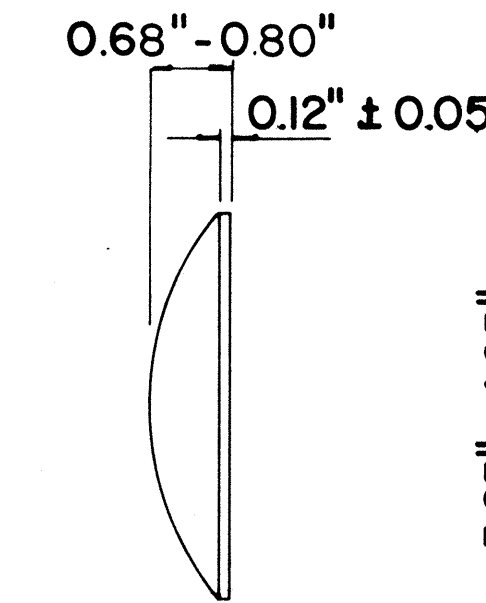


TYPE J
NON-REFLECTIVE YELLOW MARKER

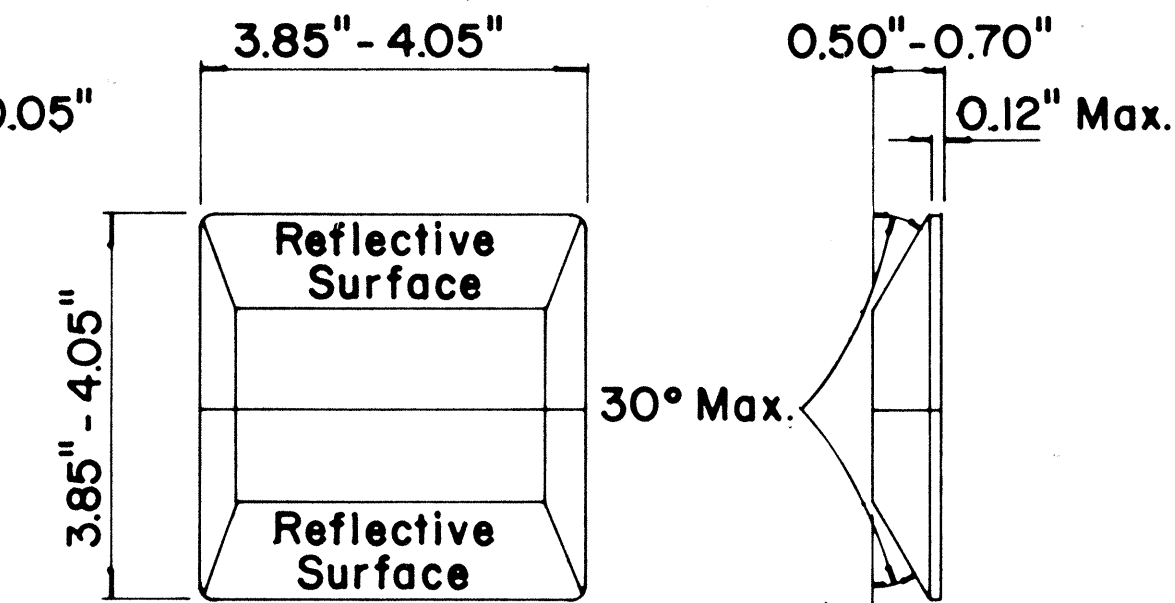

TYPE C
RED-CLEAR REFLECTIVE MARKER

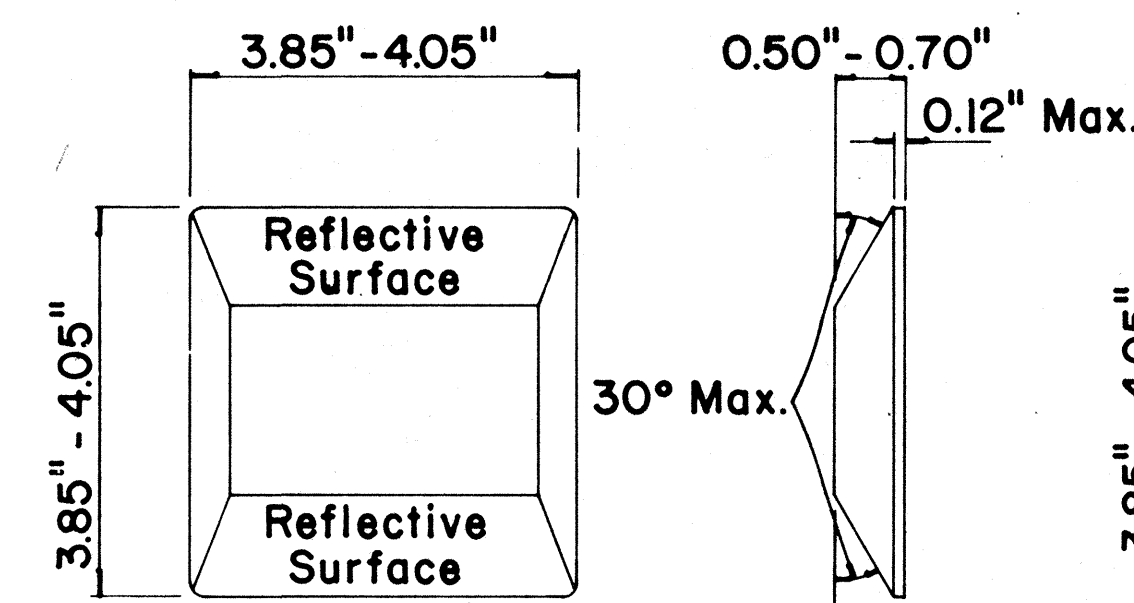

TYPE D
TWO-WAY YELLOW REFLECTIVE MARKER

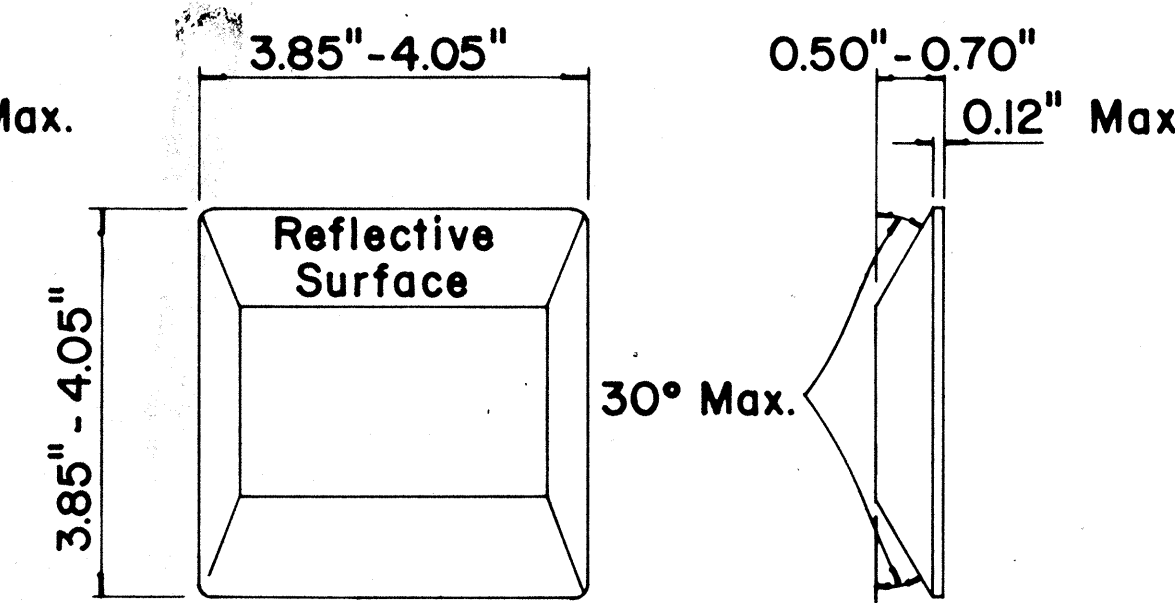

TYPE H
ONE-WAY YELLOW REFLECTIVE MARKER

GENERAL NOTES

- Pavement marking and striping shall conform to the latest "Manual on Uniform Traffic Control Devices for Streets and Highways," and as amended.
- Layout and installation of pavement marking and striping shall be done by the Contractor. The Contractor shall check the layouts with the Engineer prior to performing work.

LEGEND

- Type A
- Type C
- Type D
- Type H
- Type J

APPROVAL RECOMMENDED:

Erick Tanaka
TRAFFIC ENGINEER

7/21/78
DATE

APPROVED:

Robert S. DeKish
ASSISTANT CHIEF, ENGINEERING

7/24/78
DATE

No.	REVISION	APPROVED BY	DATE
1	Supersedes DT 300 approved 11/18/71.	H.T.	7/24/78
2	Delete Type A Markers from Bike Route Delineation.	H.T.	10/15/79

STATE OF HAWAII
DEPARTMENT OF TRANSPORTATION
HIGHWAYS DIVISION

STANDARD DETAILS
RAISED PAVEMENT MARKERS AND STRIPING


Not to Scale July 1978
SHEET No. 11 OF 16 SHEETS DT 300

DATE	7/21/78
DESIGNED BY	Erick Tanaka
TRACED BY	Erick Tanaka
NOTED BY	Erick Tanaka
CHECKED BY	Erick Tanaka
ORIGINAL PLAN	DT 300



FED. ROAD DIST. NO.	STATE	PROJ. NO.	FISCAL YEAR	SHEET NO.	TOTAL SHEETS
HAWAII	HAW.	99C-0183	1983	12	16

GENERAL NOTES:

1. Pavement marking and striping shall conform to the latest edition of the "Manual on Uniform Traffic Control Devices for Streets and Highways," by the FHWA, and as amended.
2. Layout of pavement markings and striping shall be done by the Contractor. The Contractor shall check layout of markings and striping with the Engineer prior to performing work.
3. For additional pavement marking details, see sheet DT 300.

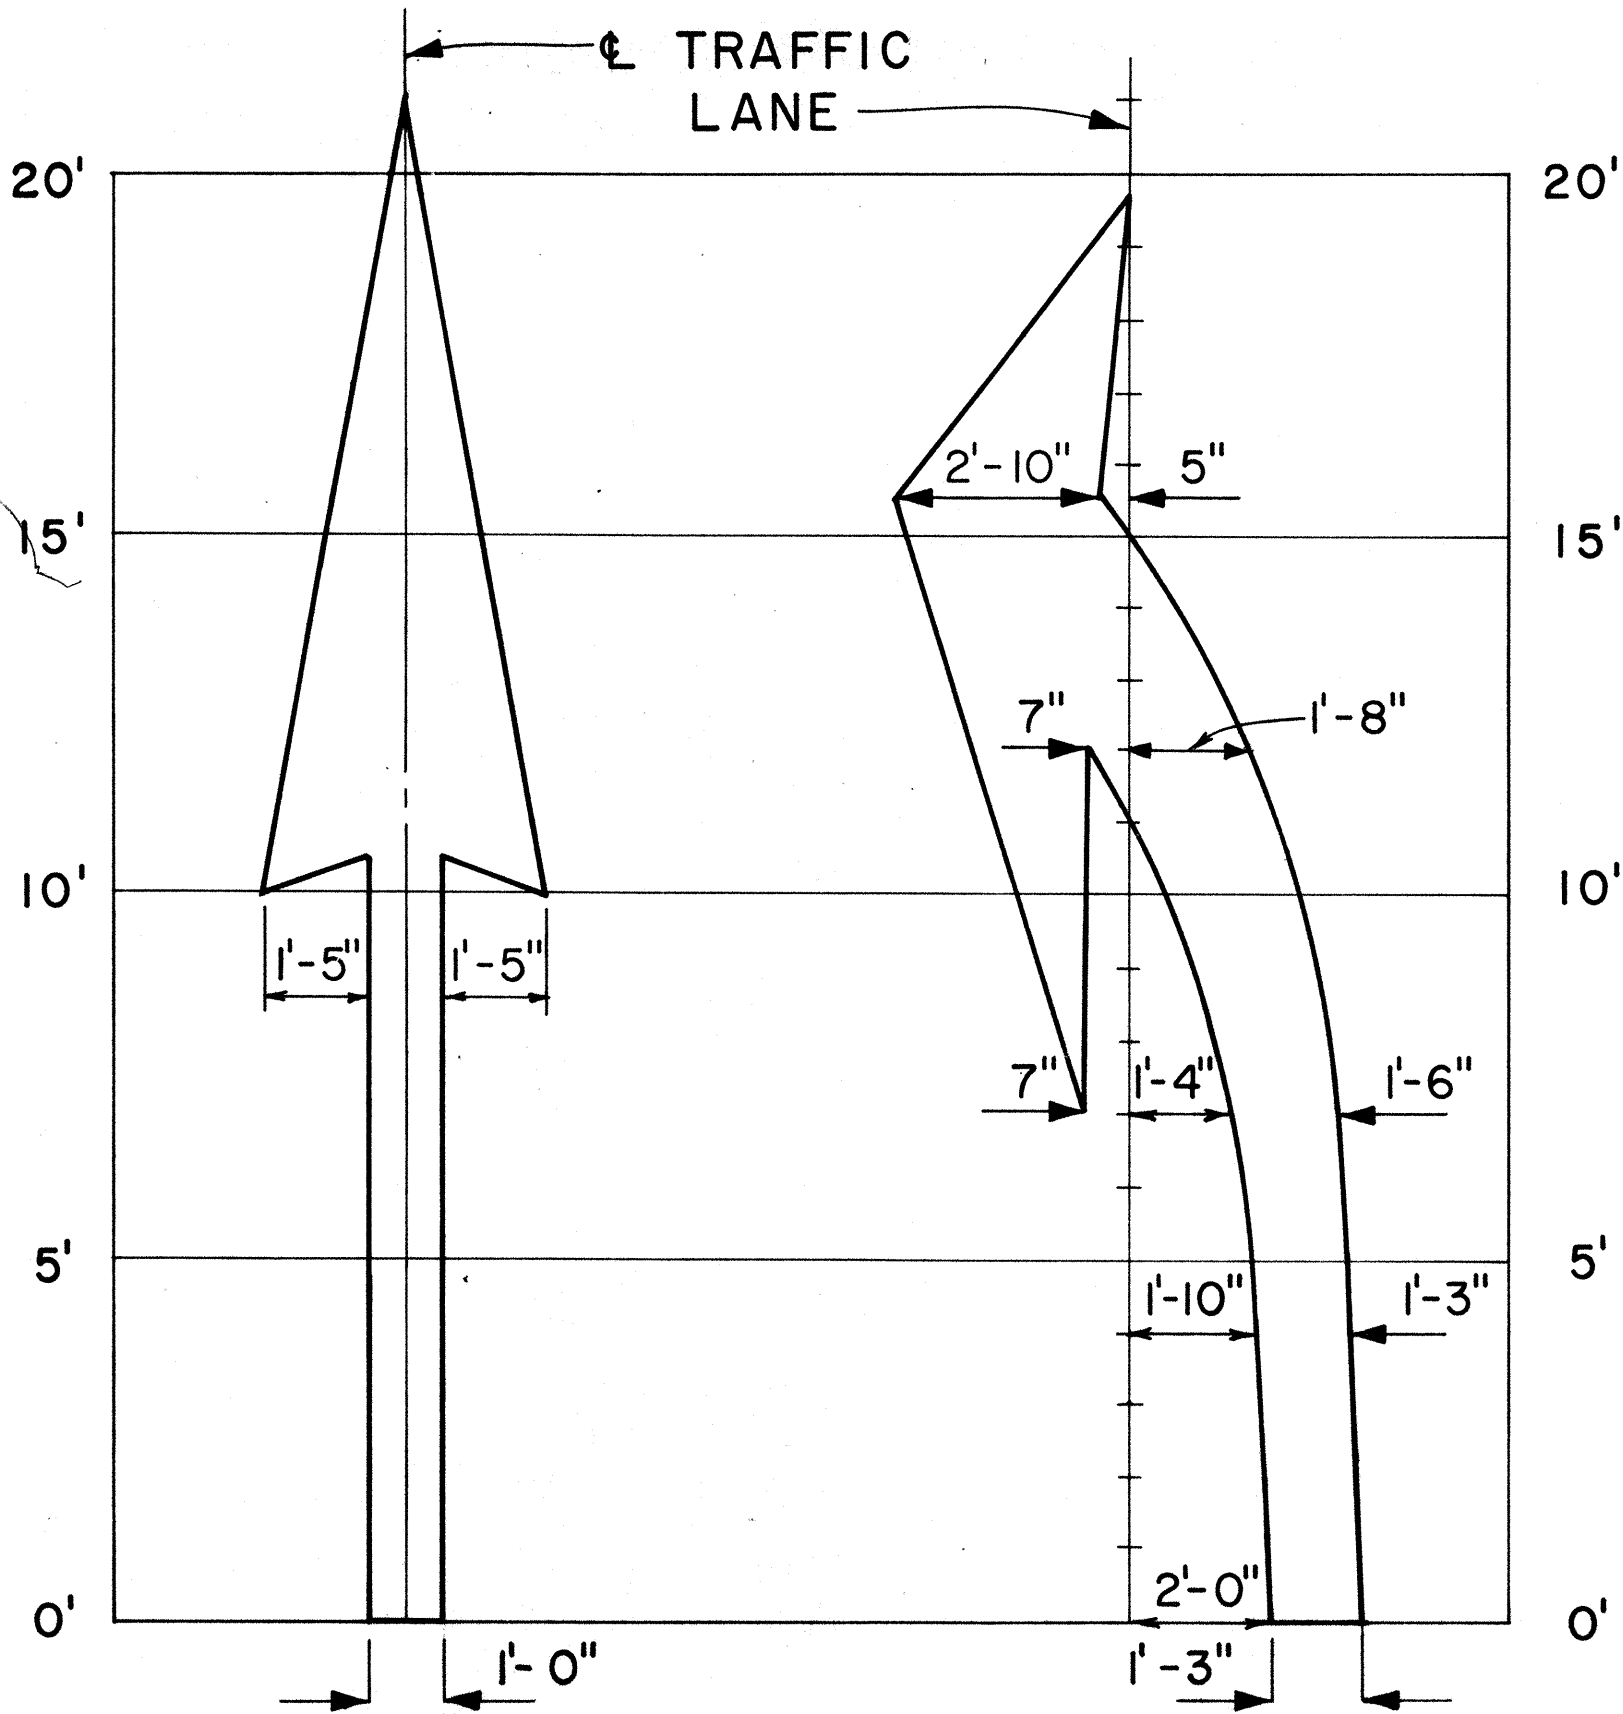


ELONGATED

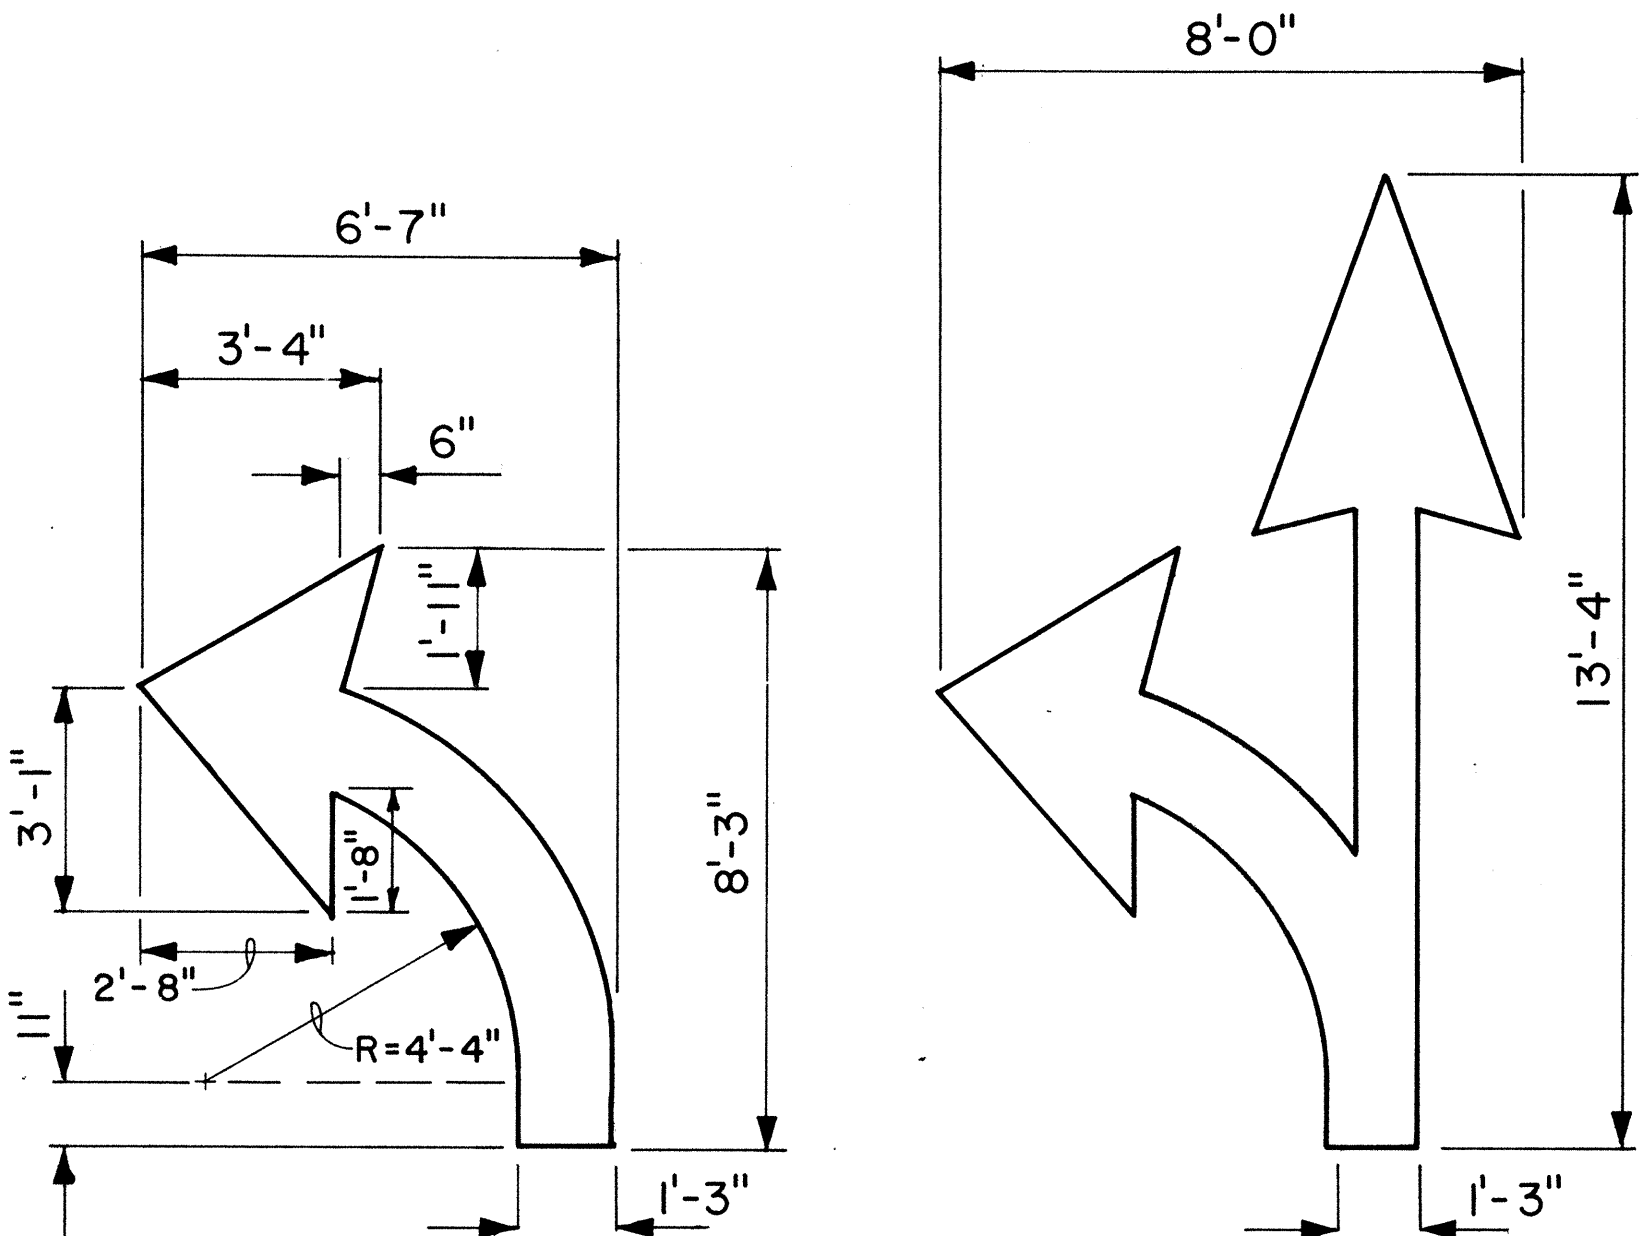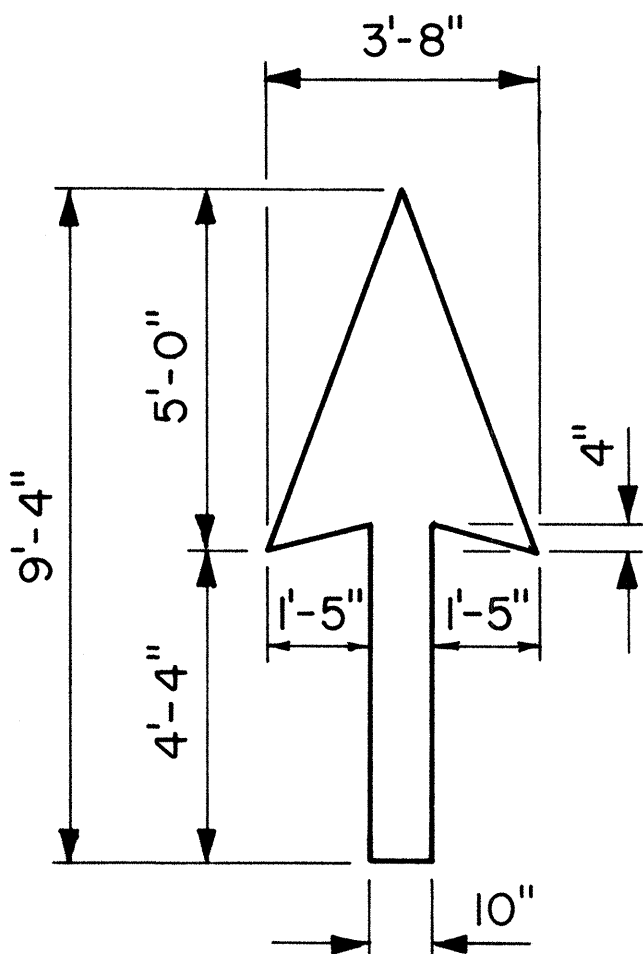


STANDARD

PAVEMENT ARROWS

Scale: 3/8" = 1'

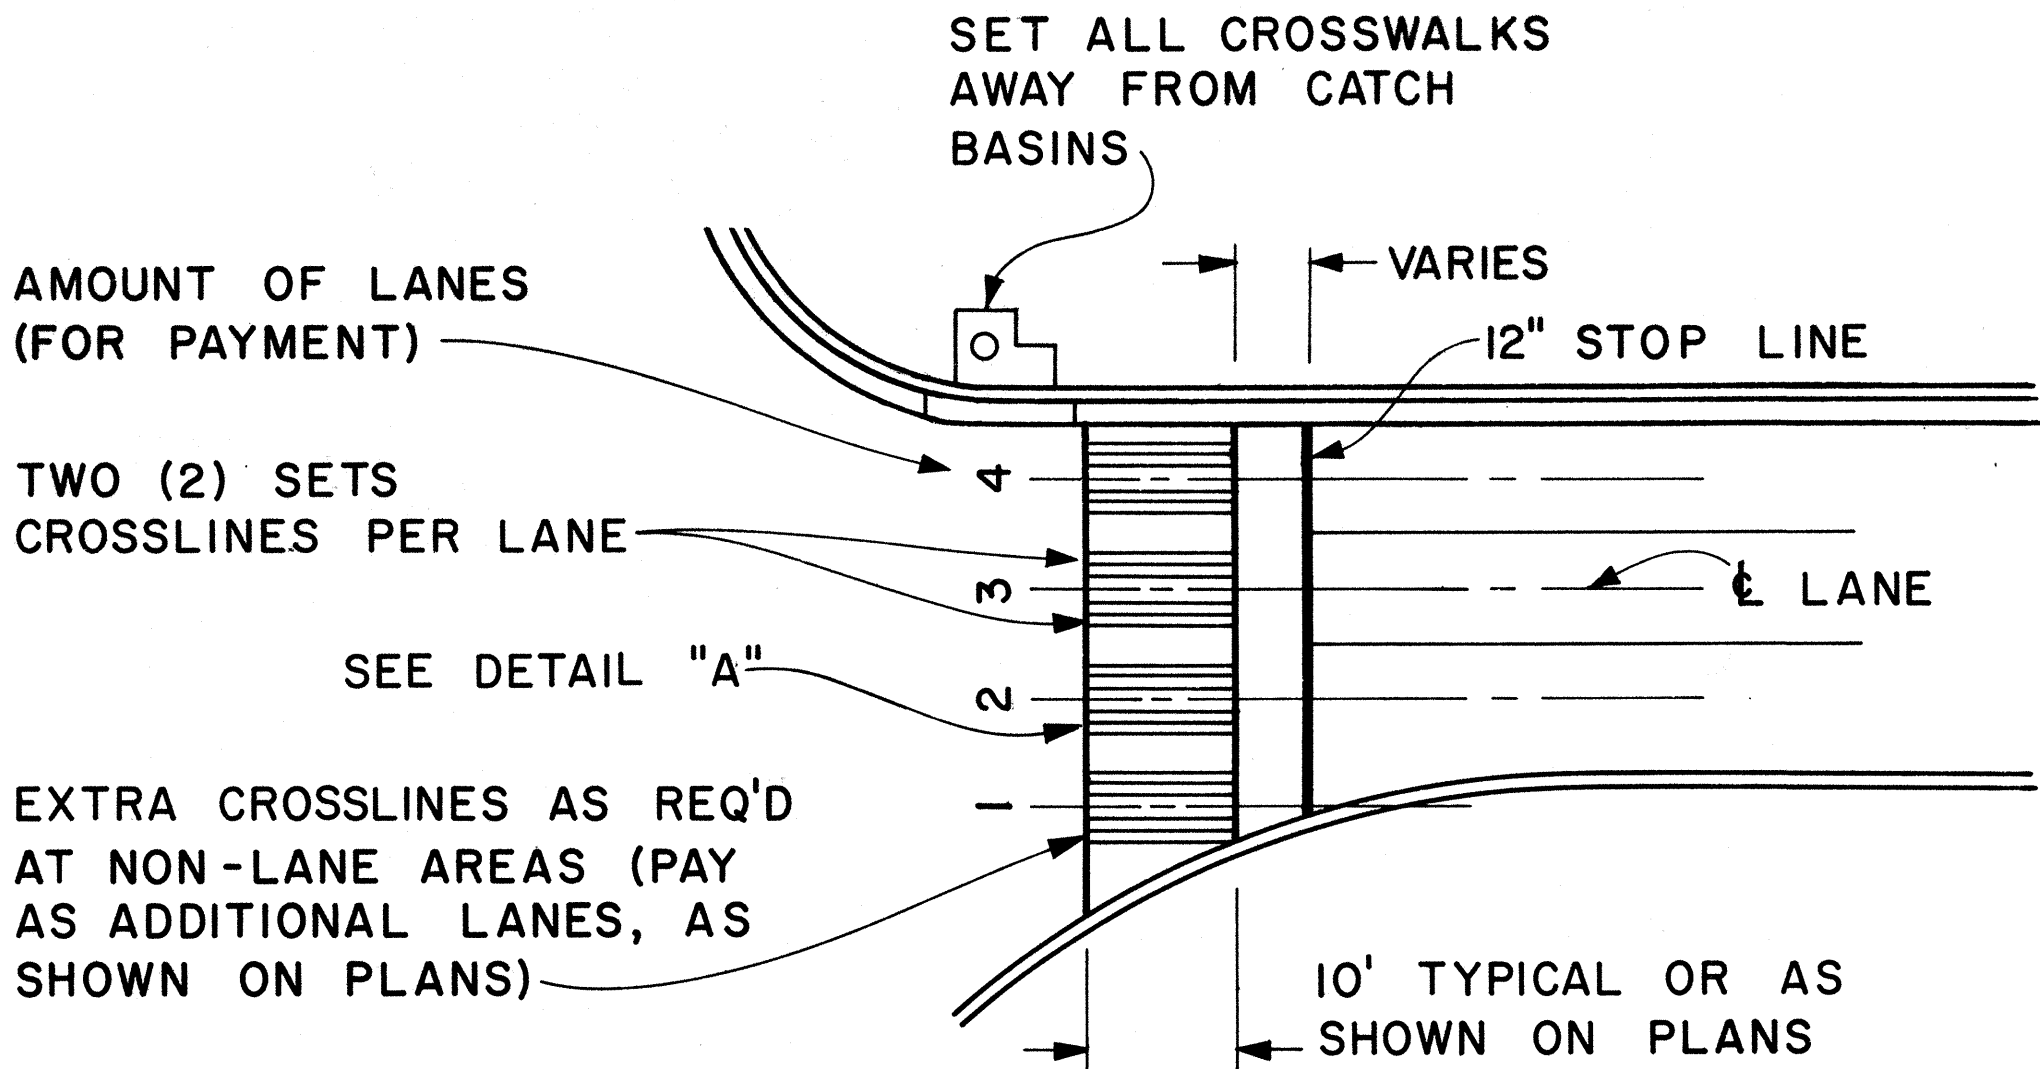

PLAN

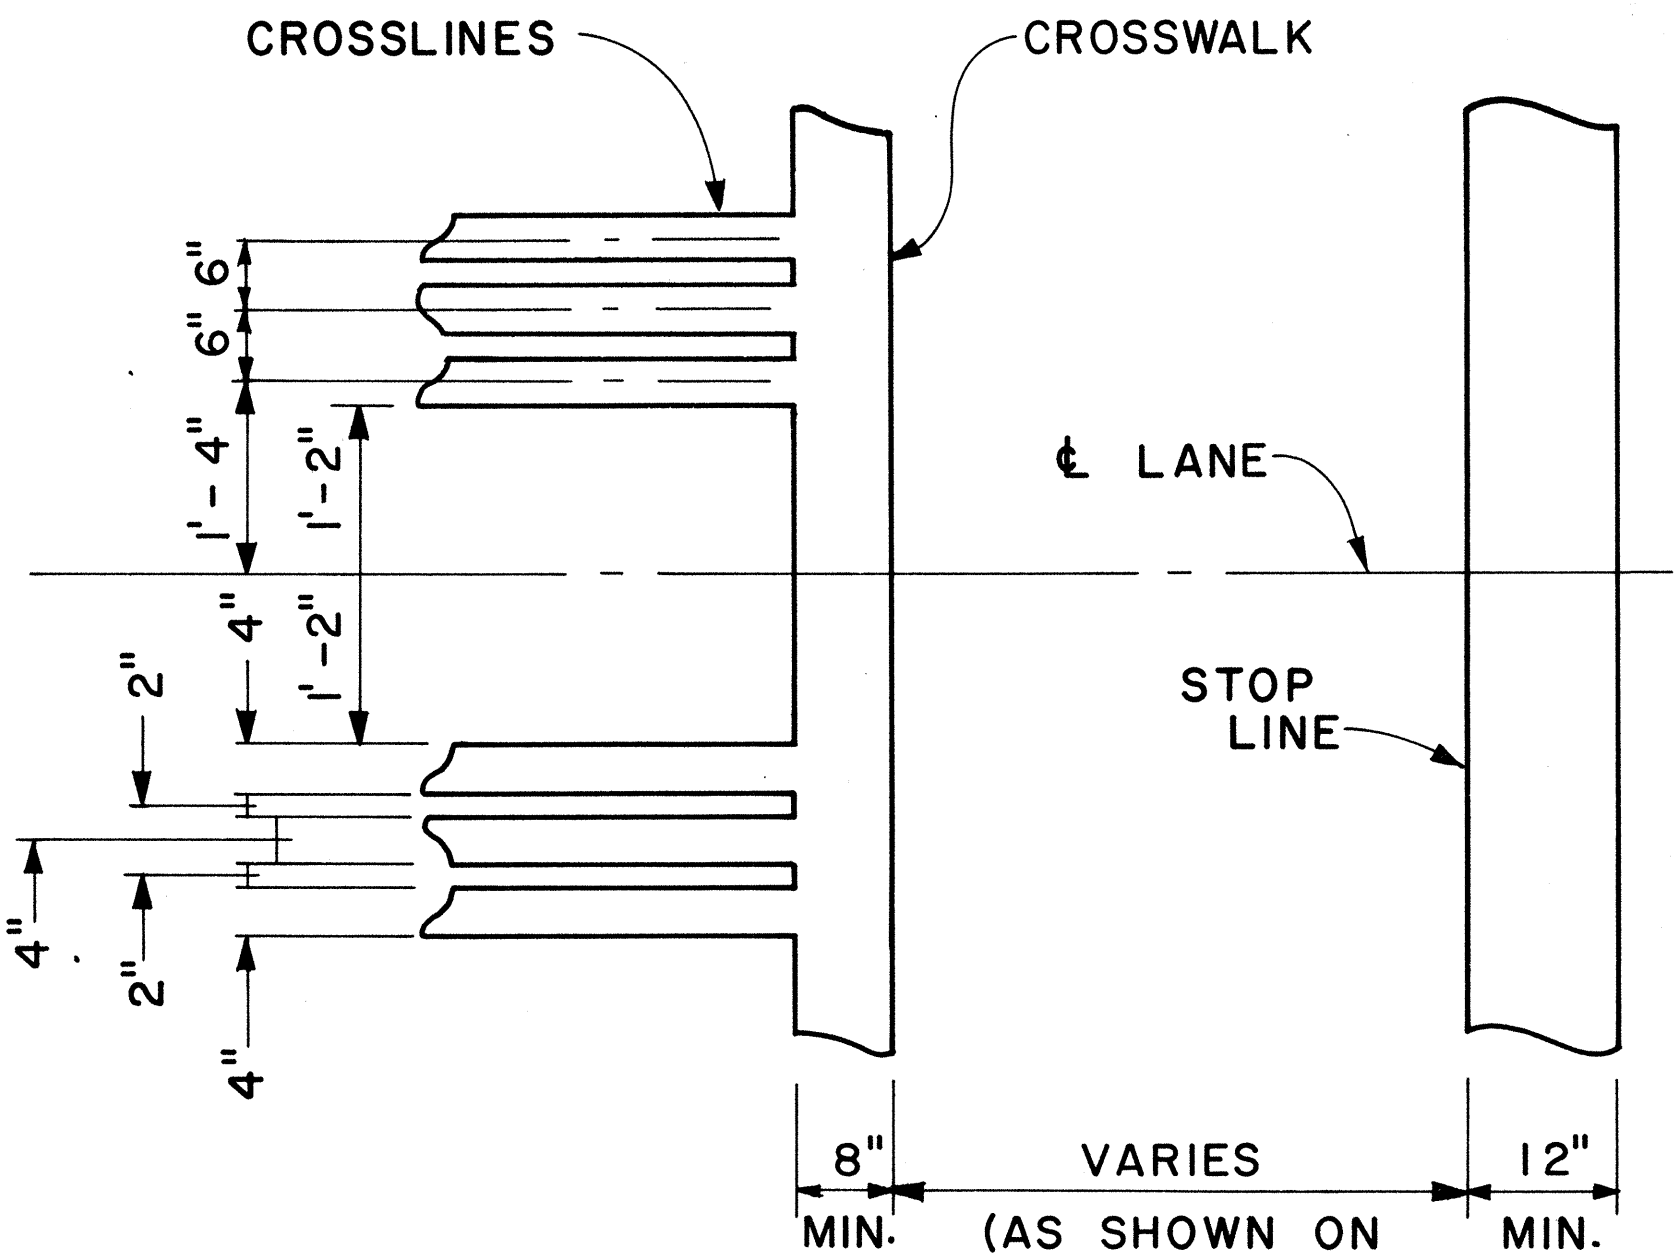

DETAIL "A"

CROSSWALK & STOP LINE

Scale: Not to Scale

APPROVAL RECOMMENDED: *Erich Tanaka* 5/2/78
TRAFFIC ENGINEER DATE

APPROVED: *Harold S. Sakai* 5/3/78
ASSISTANT CHIEF, ENGINEERING DATE


NO.	REVISION	APPROVED BY	DATE

STATE OF HAWAII
DEPARTMENT OF TRANSPORTATION
LAND TRANSPORTATION FACILITIES DIVISION
STANDARD DETAILS
MISCELLANEOUS
PAVEMENT MARKINGS









Scale: As Shown Date: March, 1978
SHEET NO. 12 OF 16 SHEETS DT 306

SURVEY PLOTTED BY	DATE
DRAWN BY	
DESIGNED BY	
NOTE BOOK	
QUANTITIES BY	
CHECKED BY	
No.	

FED. ROAD DIST. NO.	STATE	PROJ. NO.	FISCAL YEAR	SHEET NO.	TOTAL SHEETS
HAWAII	HAW.	99C-01-83	1983	14	16



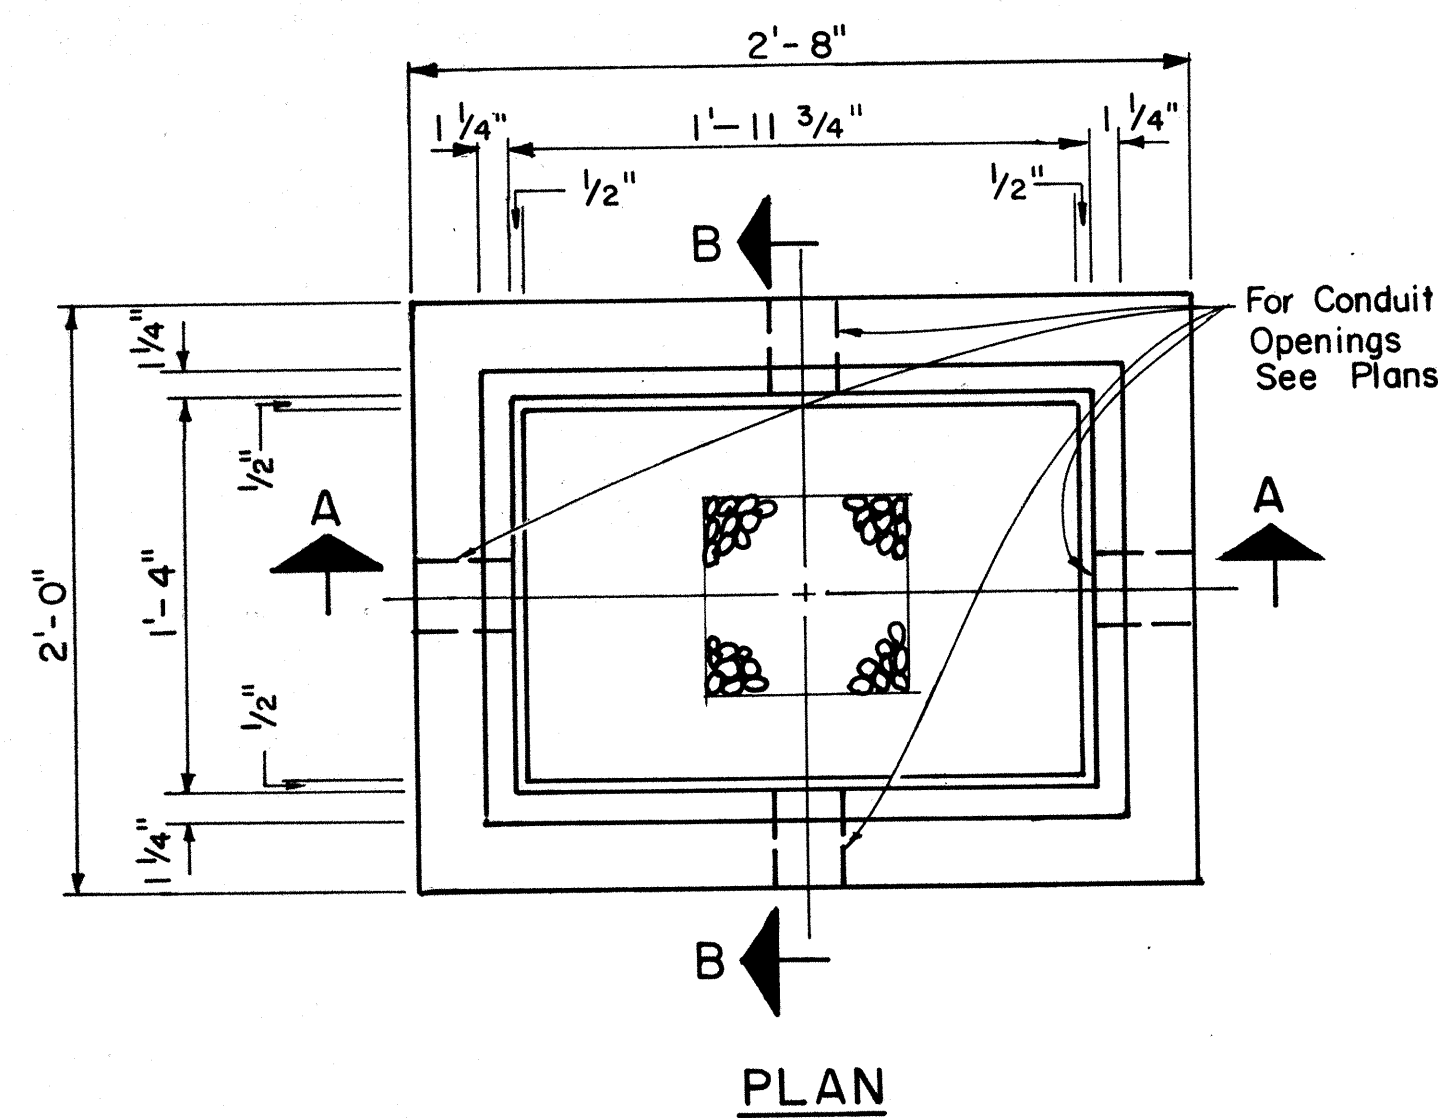


NOTE:
Except as noted, Cover Details shall conform to Type "B" Pullbox Cover.

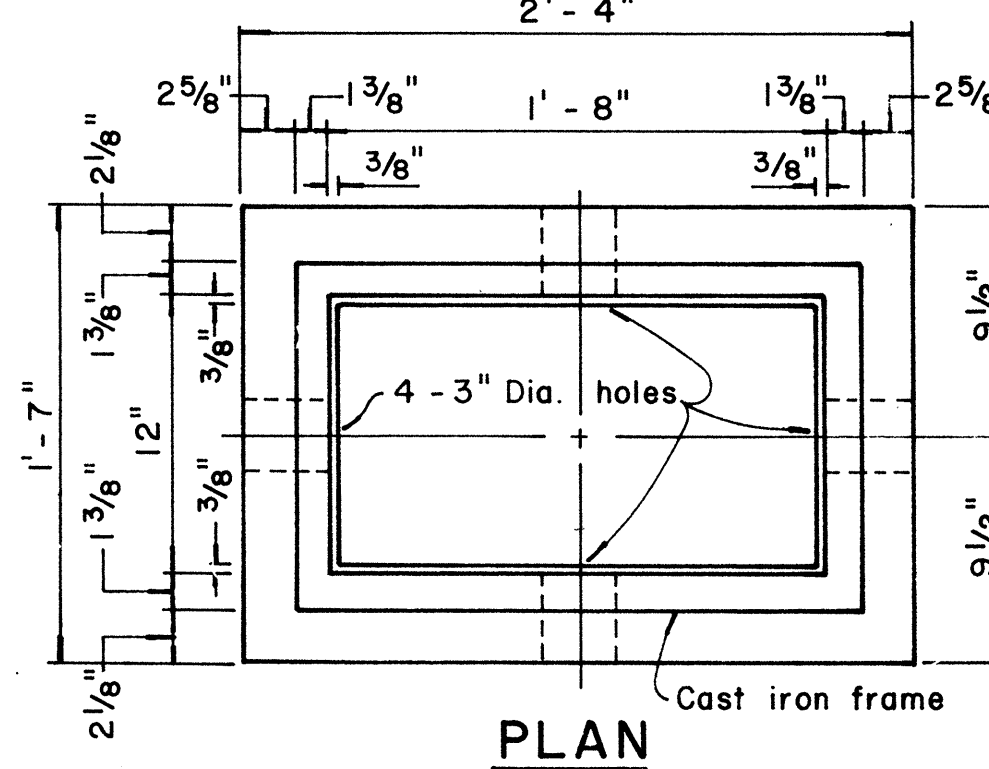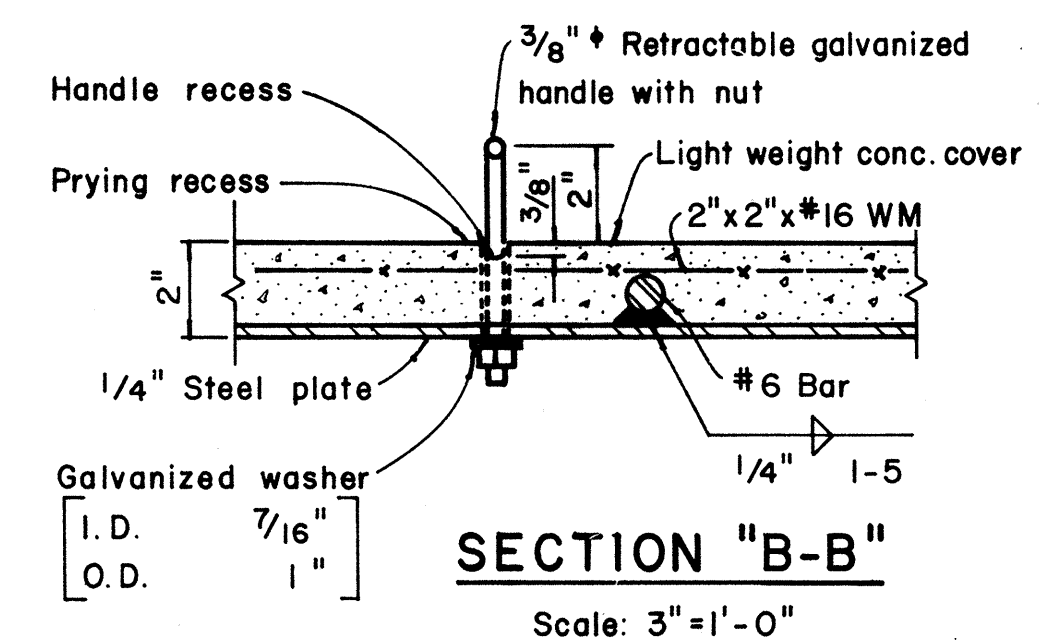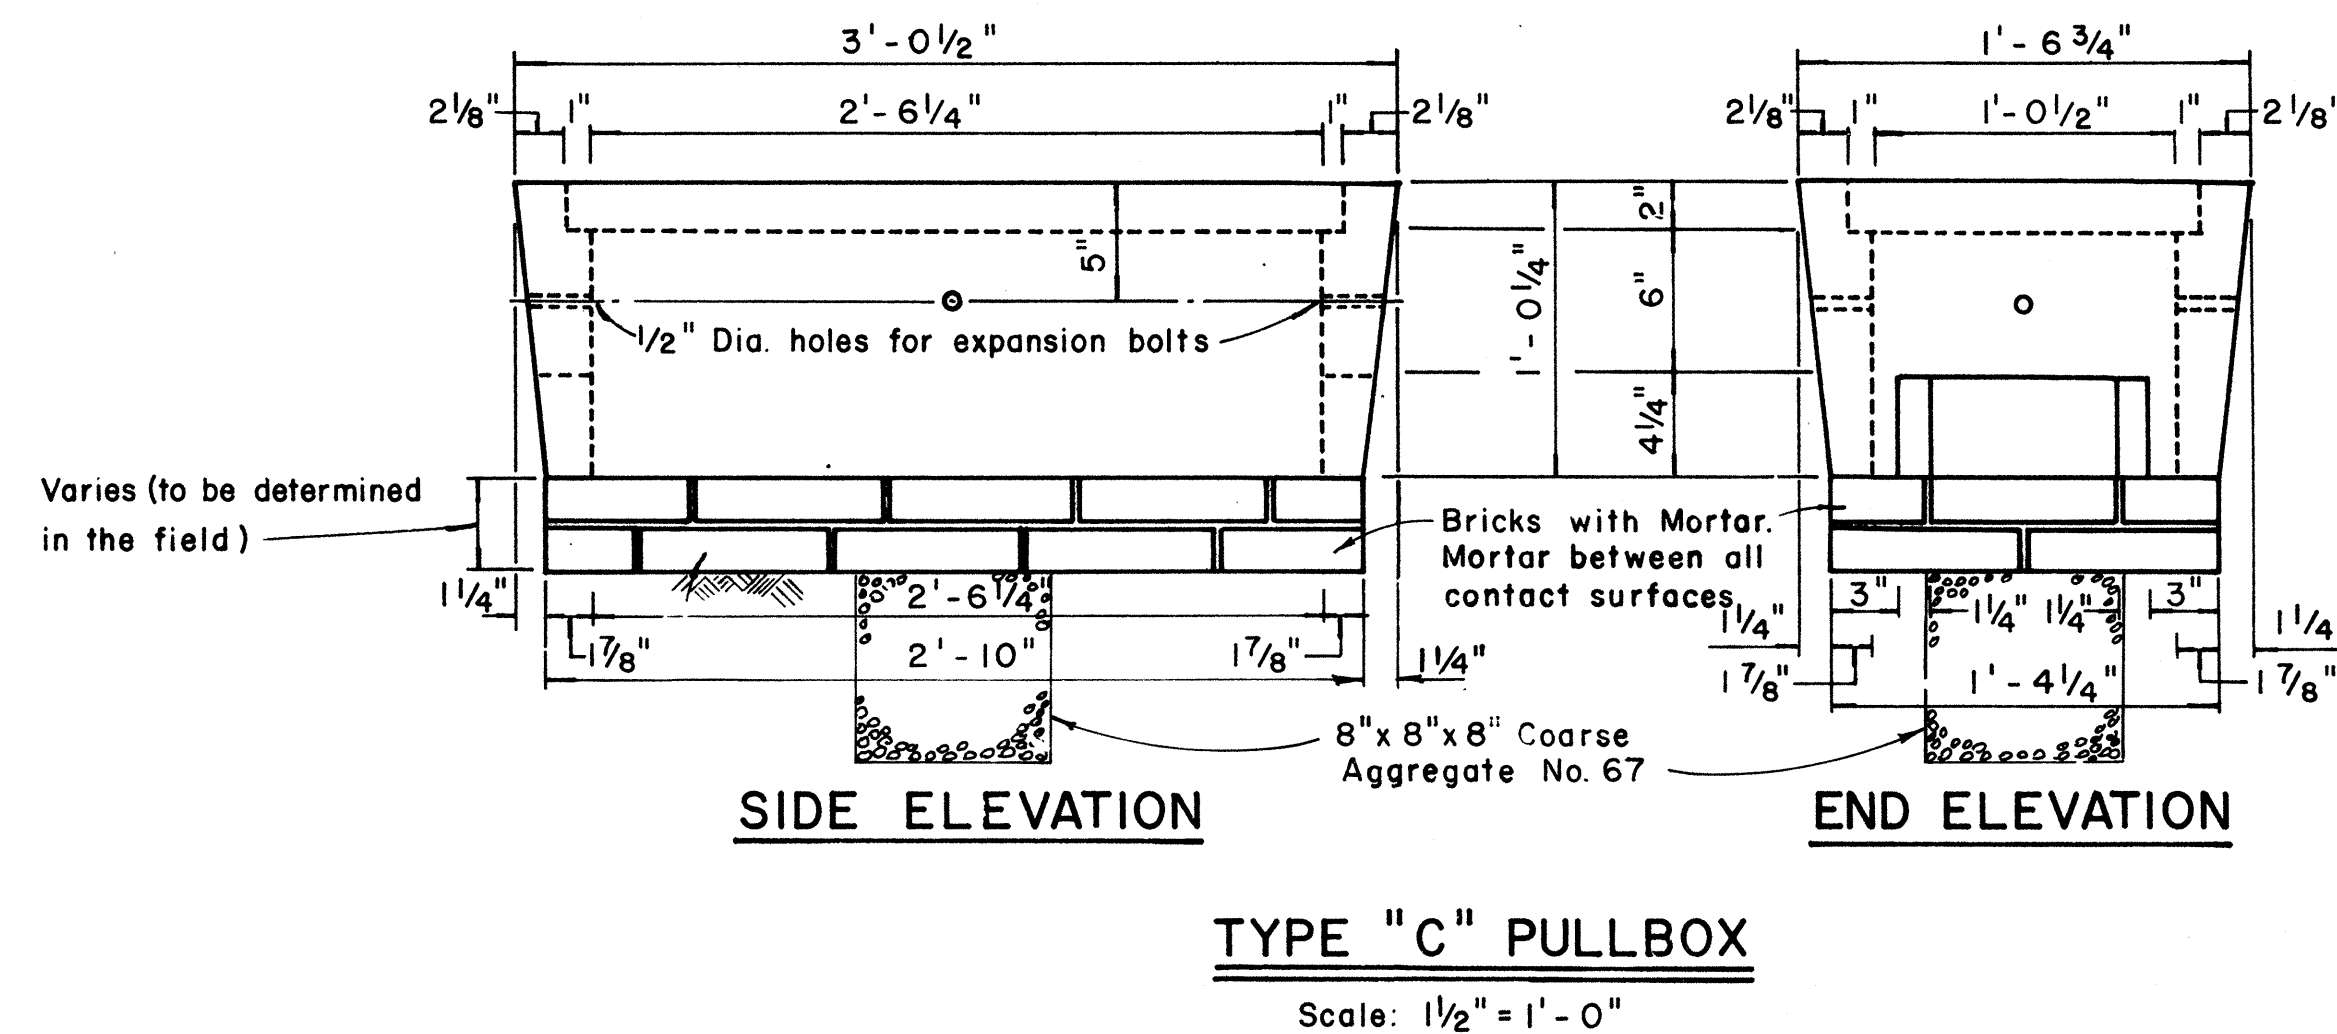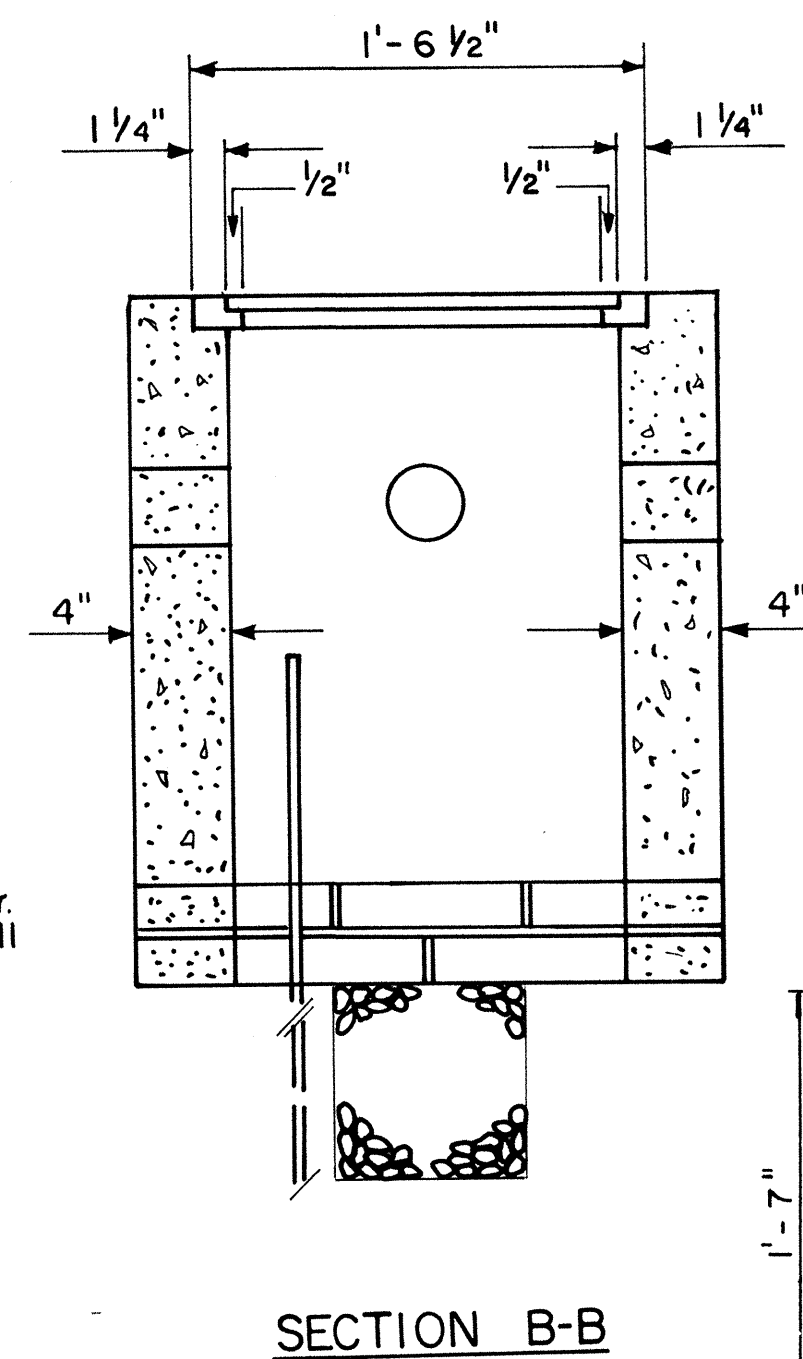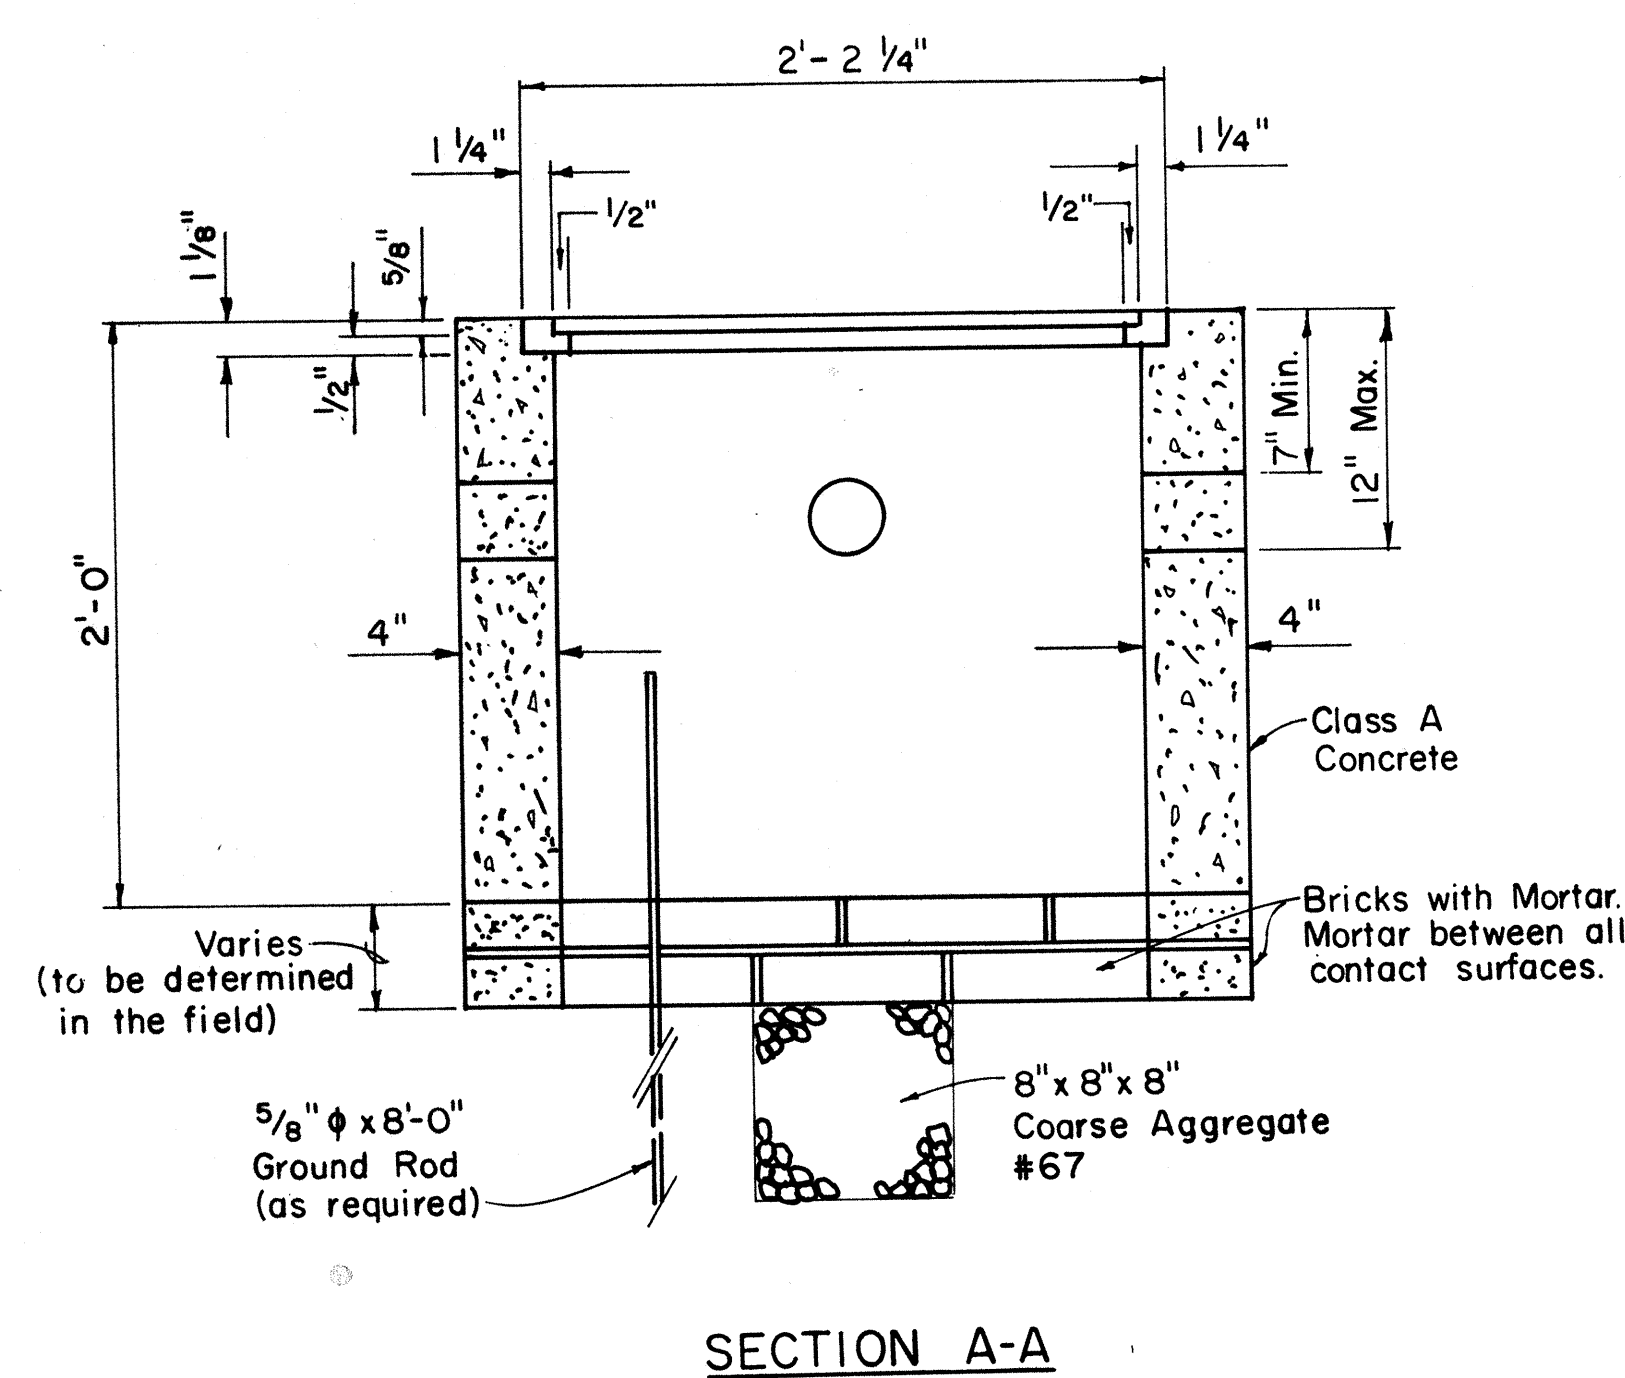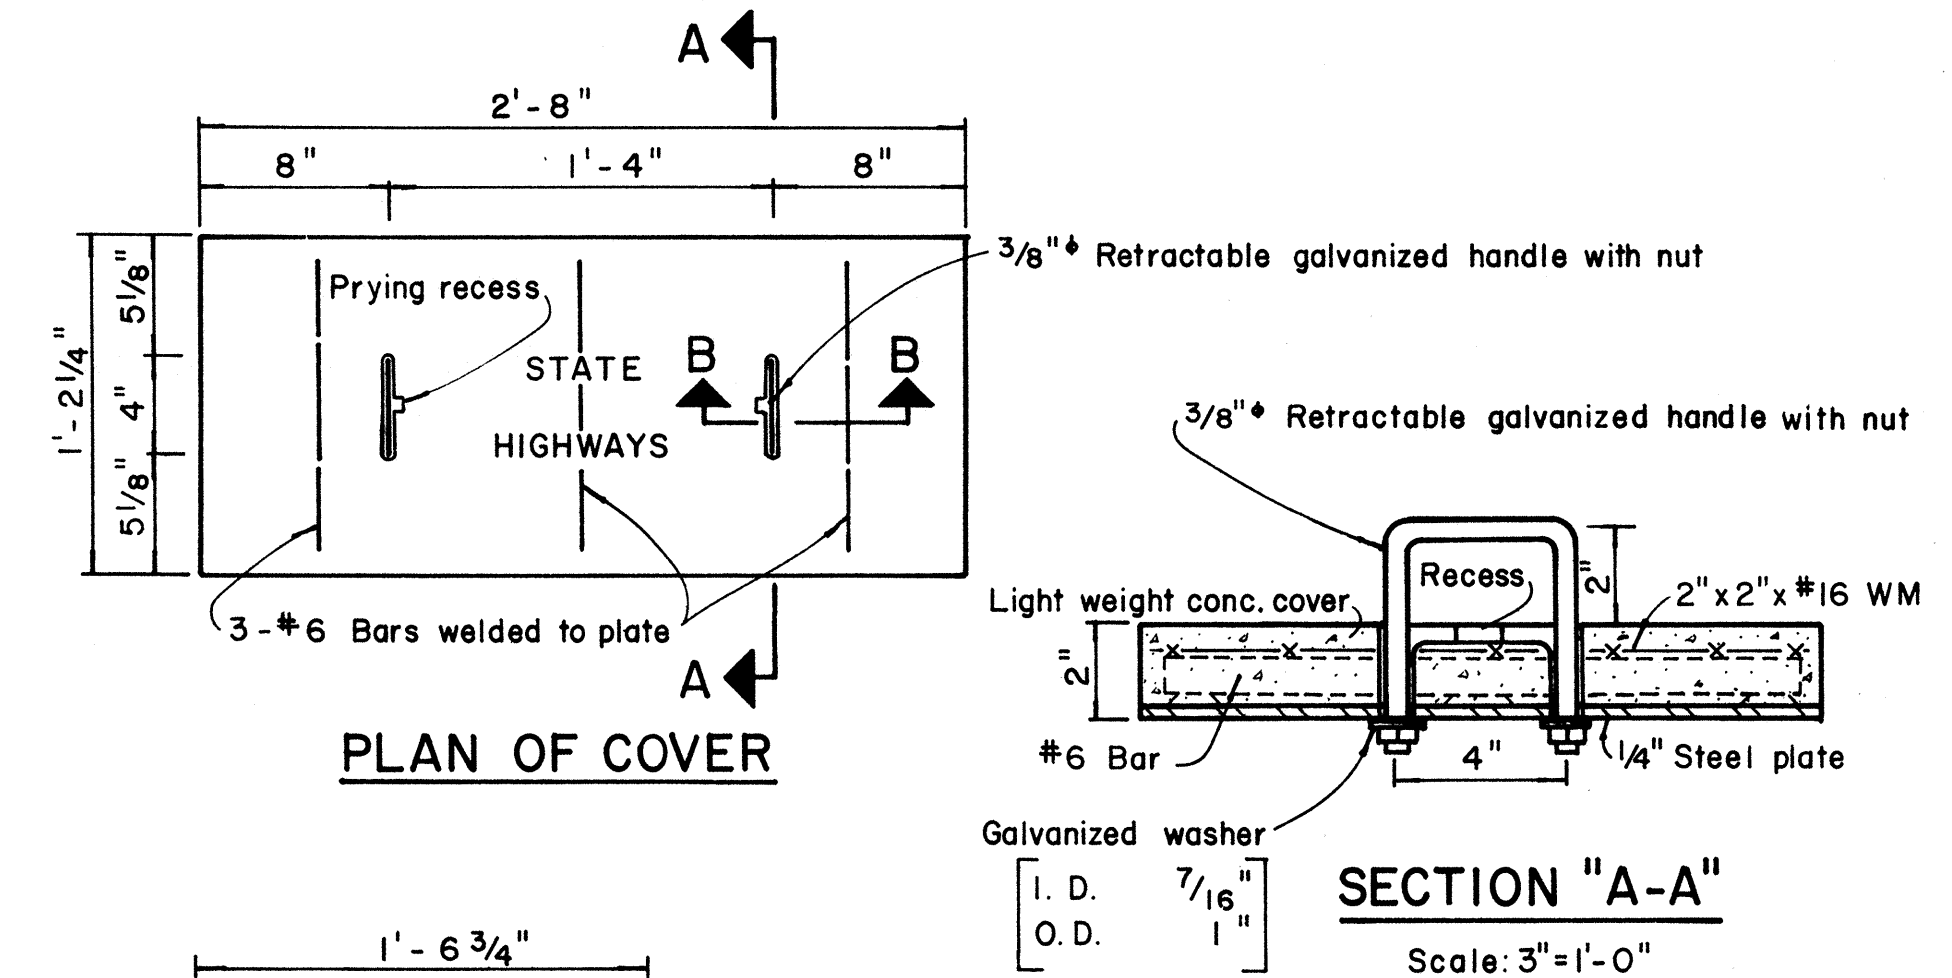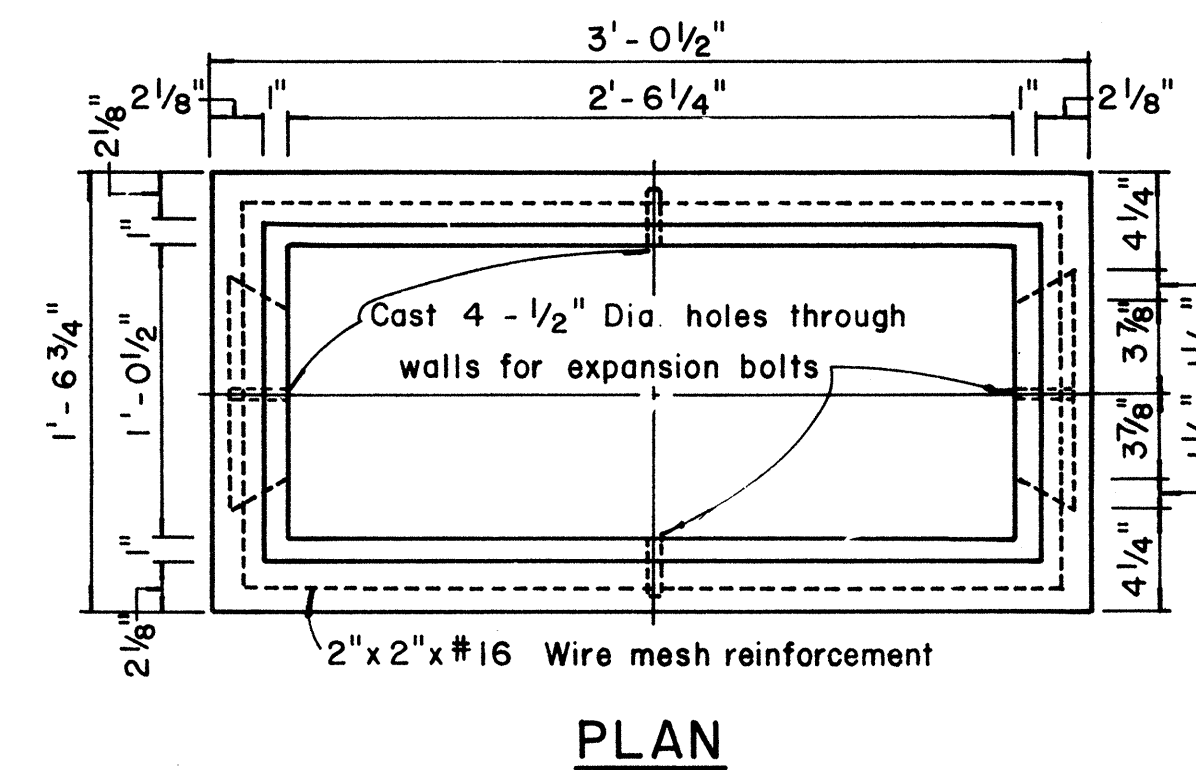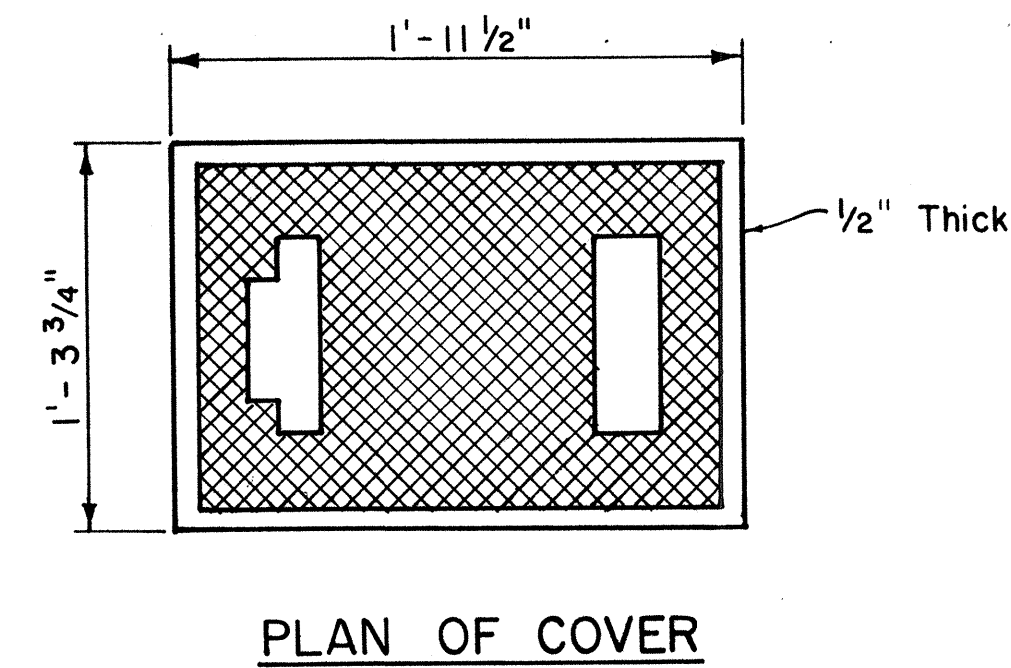

NOTE:

Steel rim shall be welded to bottom of steel cover if necessary so that top of cover and frame are flush

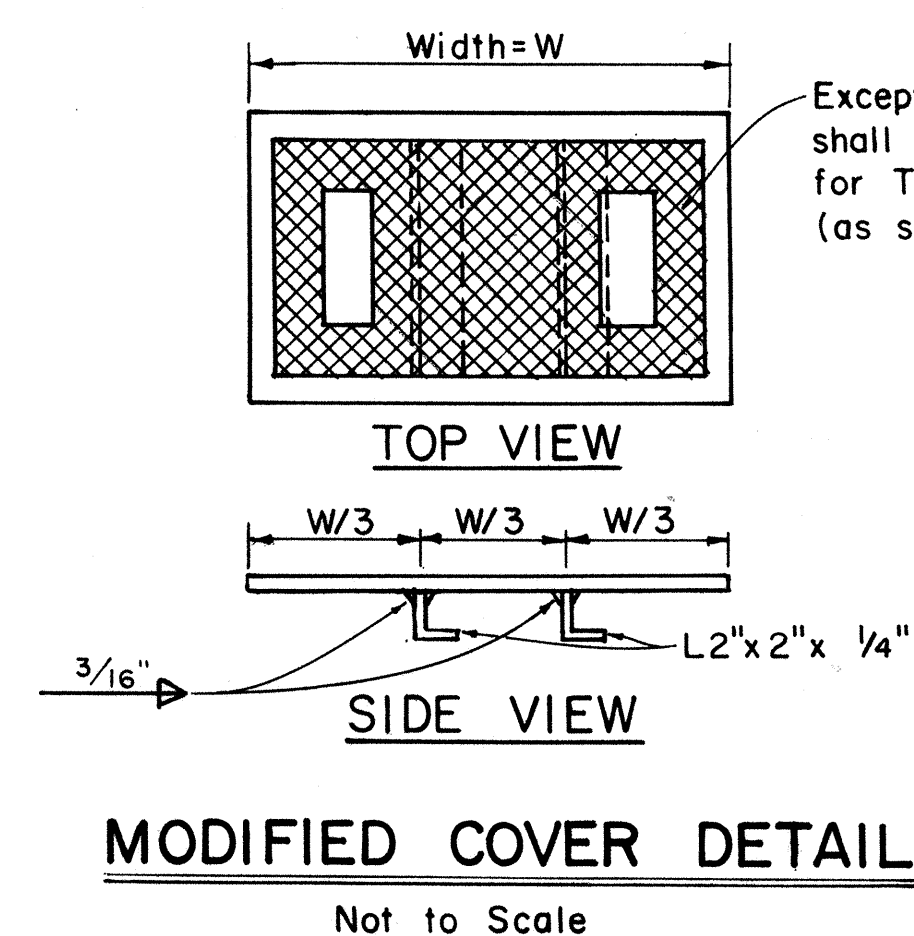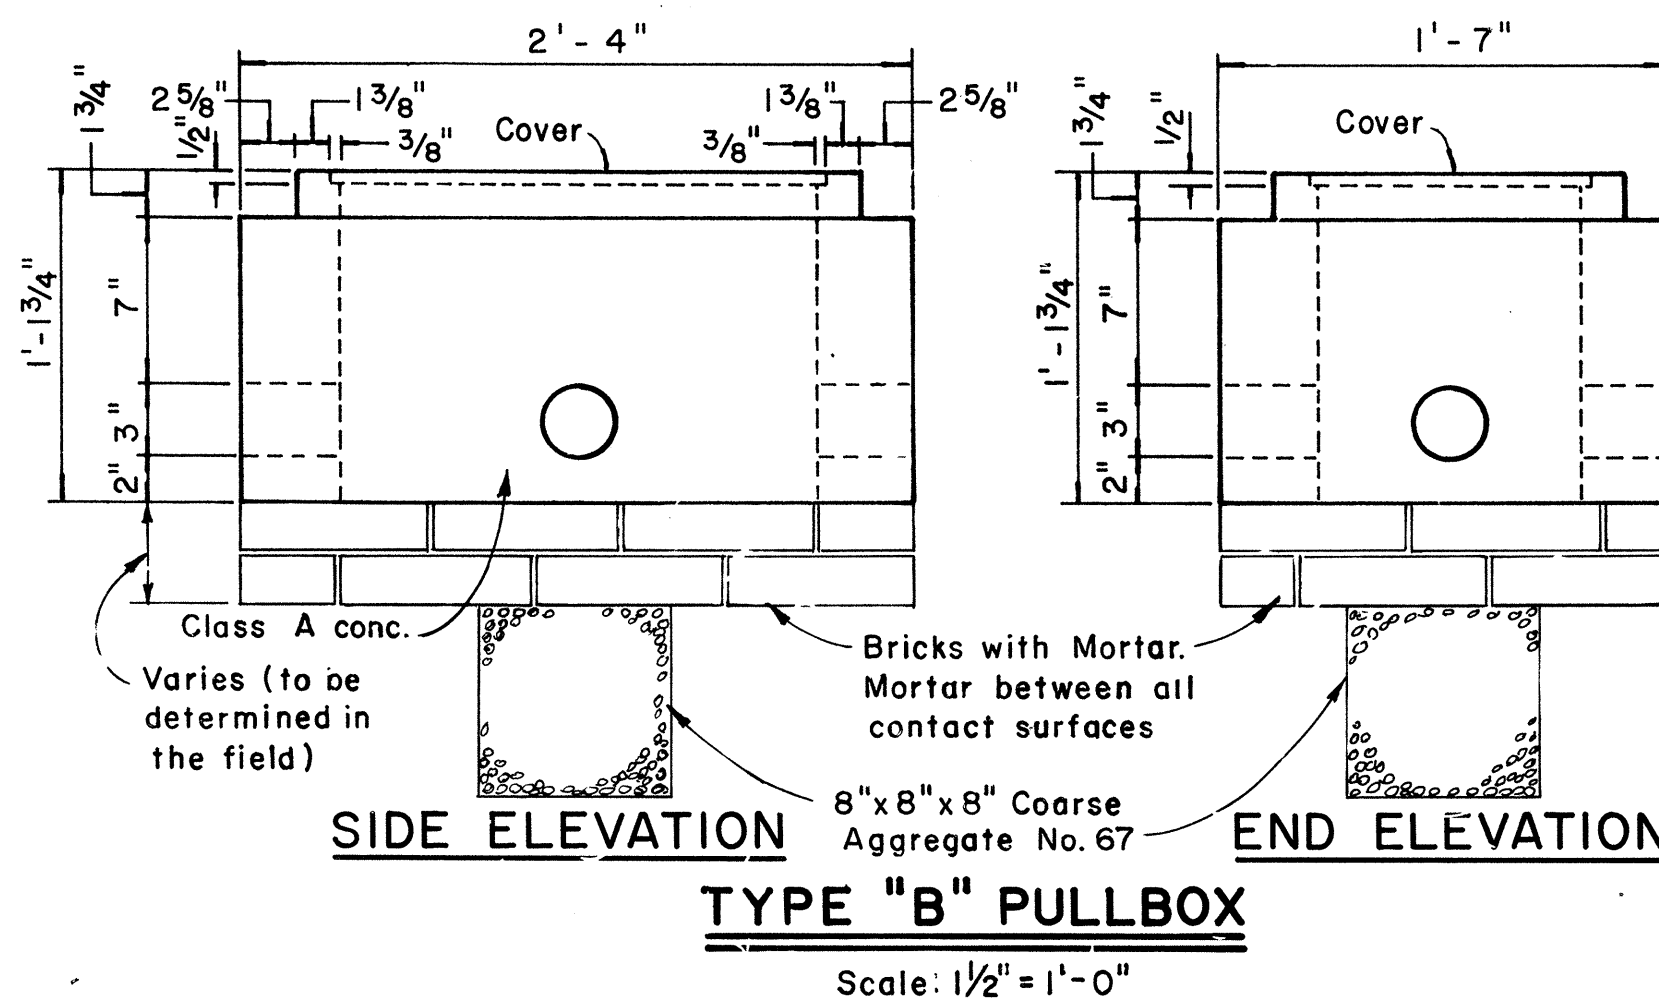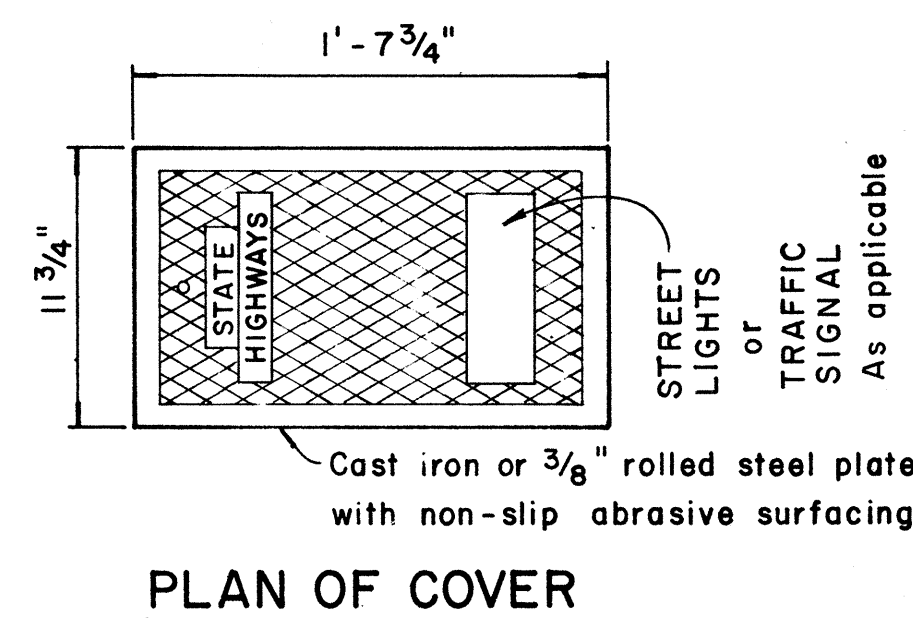

TYPE "A" PULLBOX
Scale: $1\frac{1}{2}" = 1' - 0"$

Except where noted, details shall conform to cover details for Type "A" or Type "B" Pullbox (as specified on plans).

NOTE:
Hot dip galvanize after fabrication.
Modified cover shall be furnished
when called for on plans.

APPROVAL RECOMMENDED: *Enrique L. Nakagawa* 12/29/69
TRAFFIC ENGINEER DATE

APPROVED: [Signature] 12-30-99
ASSISTANT CHIEF, ENGINEERING DATE

NO.	REVISION	APPROVED BY	DATE
1	Revised Type B & C Pullbox details	H.T.	3-5-78
2	Revised Type "A" Pullbox & Added Modified Cover.	H.T.	7-31-78

STATE OF HAWAII
DEPARTMENT OF TRANSPORTATION
HIGHWAYS DIVISION

STANDARD DETAILS
PULLBOXES

Scale as noted Date

SHEET No. 14 OF 16 SHEETS DT 401

Diagram illustrating the reinforcement details for a square column. The column is 3'-0" square. The reinforcement includes 4 ties at 12" spacing. The diagram shows a central circular core and a square outer boundary. The reinforcement is labeled as #d bars.

Diagram illustrating the cross-section of a square column with reinforcement details:

- Outer square dimension: **"a" square**
- Inner square dimension: **3'-0" square**
- Clearance between squares: **2" cl.**
- Reinforcement bars: **"b" bars**
- Ties: **# 4 ties @ 12"**

Diagram illustrating the construction of a pile foundation with a pullbox and tie rods. The diagram shows a cross-section of the pile and the surrounding concrete. Key components and labels include:

- Grounding type bushing**: Indicated by an arrow pointing to the top of the pile.
- Size and length of anchor bolts and diameter of bolt vary.**: A note pointing to the anchor bolts at the top of the pile.
- See manufacturer's literature.**: A note pointing to the anchor bolts.
- Form upper 6" of base.**: A note pointing to the top of the pile.
- "d" bars**: Indicated by an arrow pointing to the vertical reinforcement bars within the pile.
- #4 ties @ 12"**: Indicated by an arrow pointing to the horizontal reinforcement bars within the pile.
- Place conc. neat.**: A note pointing to the concrete surface around the pullbox.
- To pullbox**: A note pointing to the pullbox at the top of the pile.
- 2"-90° elbow**: A note pointing to the elbow of the pullbox.
- Fin. gr.**: A note pointing to the finished ground surface.
- "C"**: A dimension line indicating the height of the pile.

Diagram illustrating a standard pullbox installation. The diagram shows a cross-section of the pullbox structure, including the manhole, the pullbox itself, and the conduit. Key components and dimensions are labeled:


- Grounding type bushing**: Located at the top of the conduit.
- Size and length of anchor bolts and diameter of bolt vary.**: Note indicating that these specifications are determined by the manufacturer.
- See manufacturer's literature.**: Reference to the manufacturer's specifications.
- "b" bars**: Reinforcing bars within the concrete structure.
- #4 ties @ 12"**: Reinforcing ties spaced at 12 inches.
- 2"-90° elbow**: The elbow fitting connecting the conduit to the pullbox.
- To pullbox**: Arrow indicating the direction of the conduit run.
- 12" x 12" key**: The keyway in the concrete base for the pullbox.
- #4 @ 10", E.W.**: Reinforcing bars spaced at 10 inches, extending into the wall (E.W. = End Wall).
- 3'-4"**: Overall height of the pullbox structure.
- 1'-8"**: Height of the concrete base.
- 2' cl.**: 2 feet clearance from the top of the pullbox to the top of the manhole.
- 3' cl.**: 3 feet clearance from the bottom of the pullbox to the bottom of the manhole.

MAST ARM LENGTH	"c"	"d" BARS
16' - 18'	5' - 0"	12 - #6
20'	5' - 6"	12 - #6
25'	6' - 0"	12 - #6
30'	6' - 6"	12 - #6
35'	7' - 0"	12 - #8
40'	8' - 0"	12 - #8


MAST ARM LENGTH	"a"	"b" BARS
16' - 18'	5' - 0"	12 - #6
20'	5' - 6"	12 - #6
25'	6' - 0"	12 - #6
30'	6' - 6"	12 - #8
35'	6' - 6"	12 - #8
40'	7' - 0"	12 - #8

SHEET No. 15 OF 16 SHEETS DT404

ORIGINAL PLAN	SURVEY PLOTTED BY _____	DATE _____
NOTE BOOK	DRAWN BY _____	" _____
	TRACED BY _____	" _____
	DESIGNED BY _____	" _____
	QUANTITIES BY _____	" _____
No. _____	CHECKED BY _____	" _____

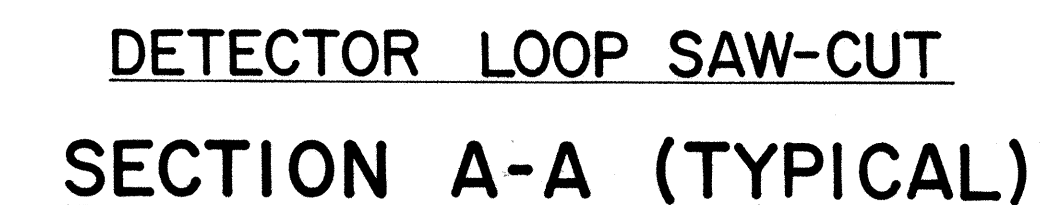

TYPICAL SERIES-PARALLEL LOOP CONNECTION

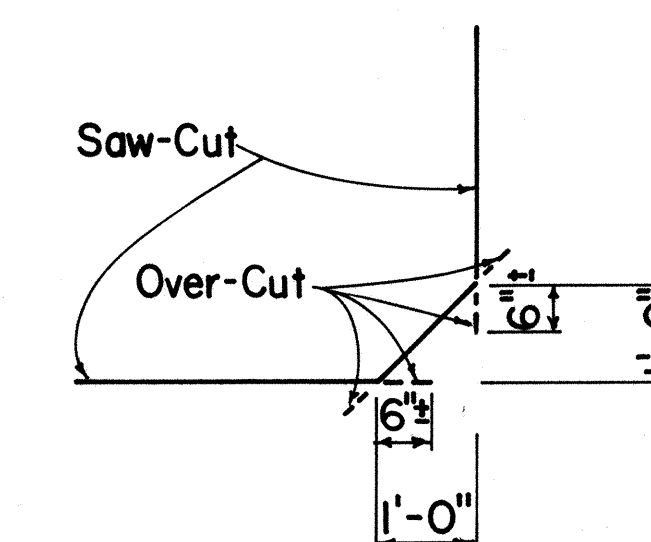

1. All conduits under roadways shall be steel or PVC schedule 80. All other conduits shall be steel or PVC schedule 40.

Erich Tanaka 9/26/80
TRAFFIC ENGINEER DATE

Herbert Zaleishi 9/30/80
ASSISTANT CHIEF, ENGINEERING DATE

LOOP DETECTORS

Not to Scale

SHEET No. 16 OF 16 SHEETS DT 405