

<u>839.16</u> EP	Exist. Edge Pavement Elevation
<u>839.16</u>	Finish Grade Elevation
<u>839.16</u> BC	Finish Bottom Curb Elevation
	Construct New/Reconstruct A.C. Pavement
	New Grass Landscaping


1. Wilikina Drive Baseline Sta. from DOT Project: "Wilikina Drive – Intersection Improvements at Kamananui Road." FAP No. STP-099-1(18)
2. All Grades at 25' $\mathbb{R}$ Stations unless otherwise indicated.

United States Military Reservation
Schofield Barracks
TMK: 7-7-01:1

MATCH LINE @ STA. 23+00


FED.ROAD DIST.NO.	STATE	PROJ. NO.	FISCAL YEAR	SHEET NO.	TOTAL SHEETS
HAWAII	HAW.	99C-02-00	2001	17	51

True North
Scale : 1" = 2

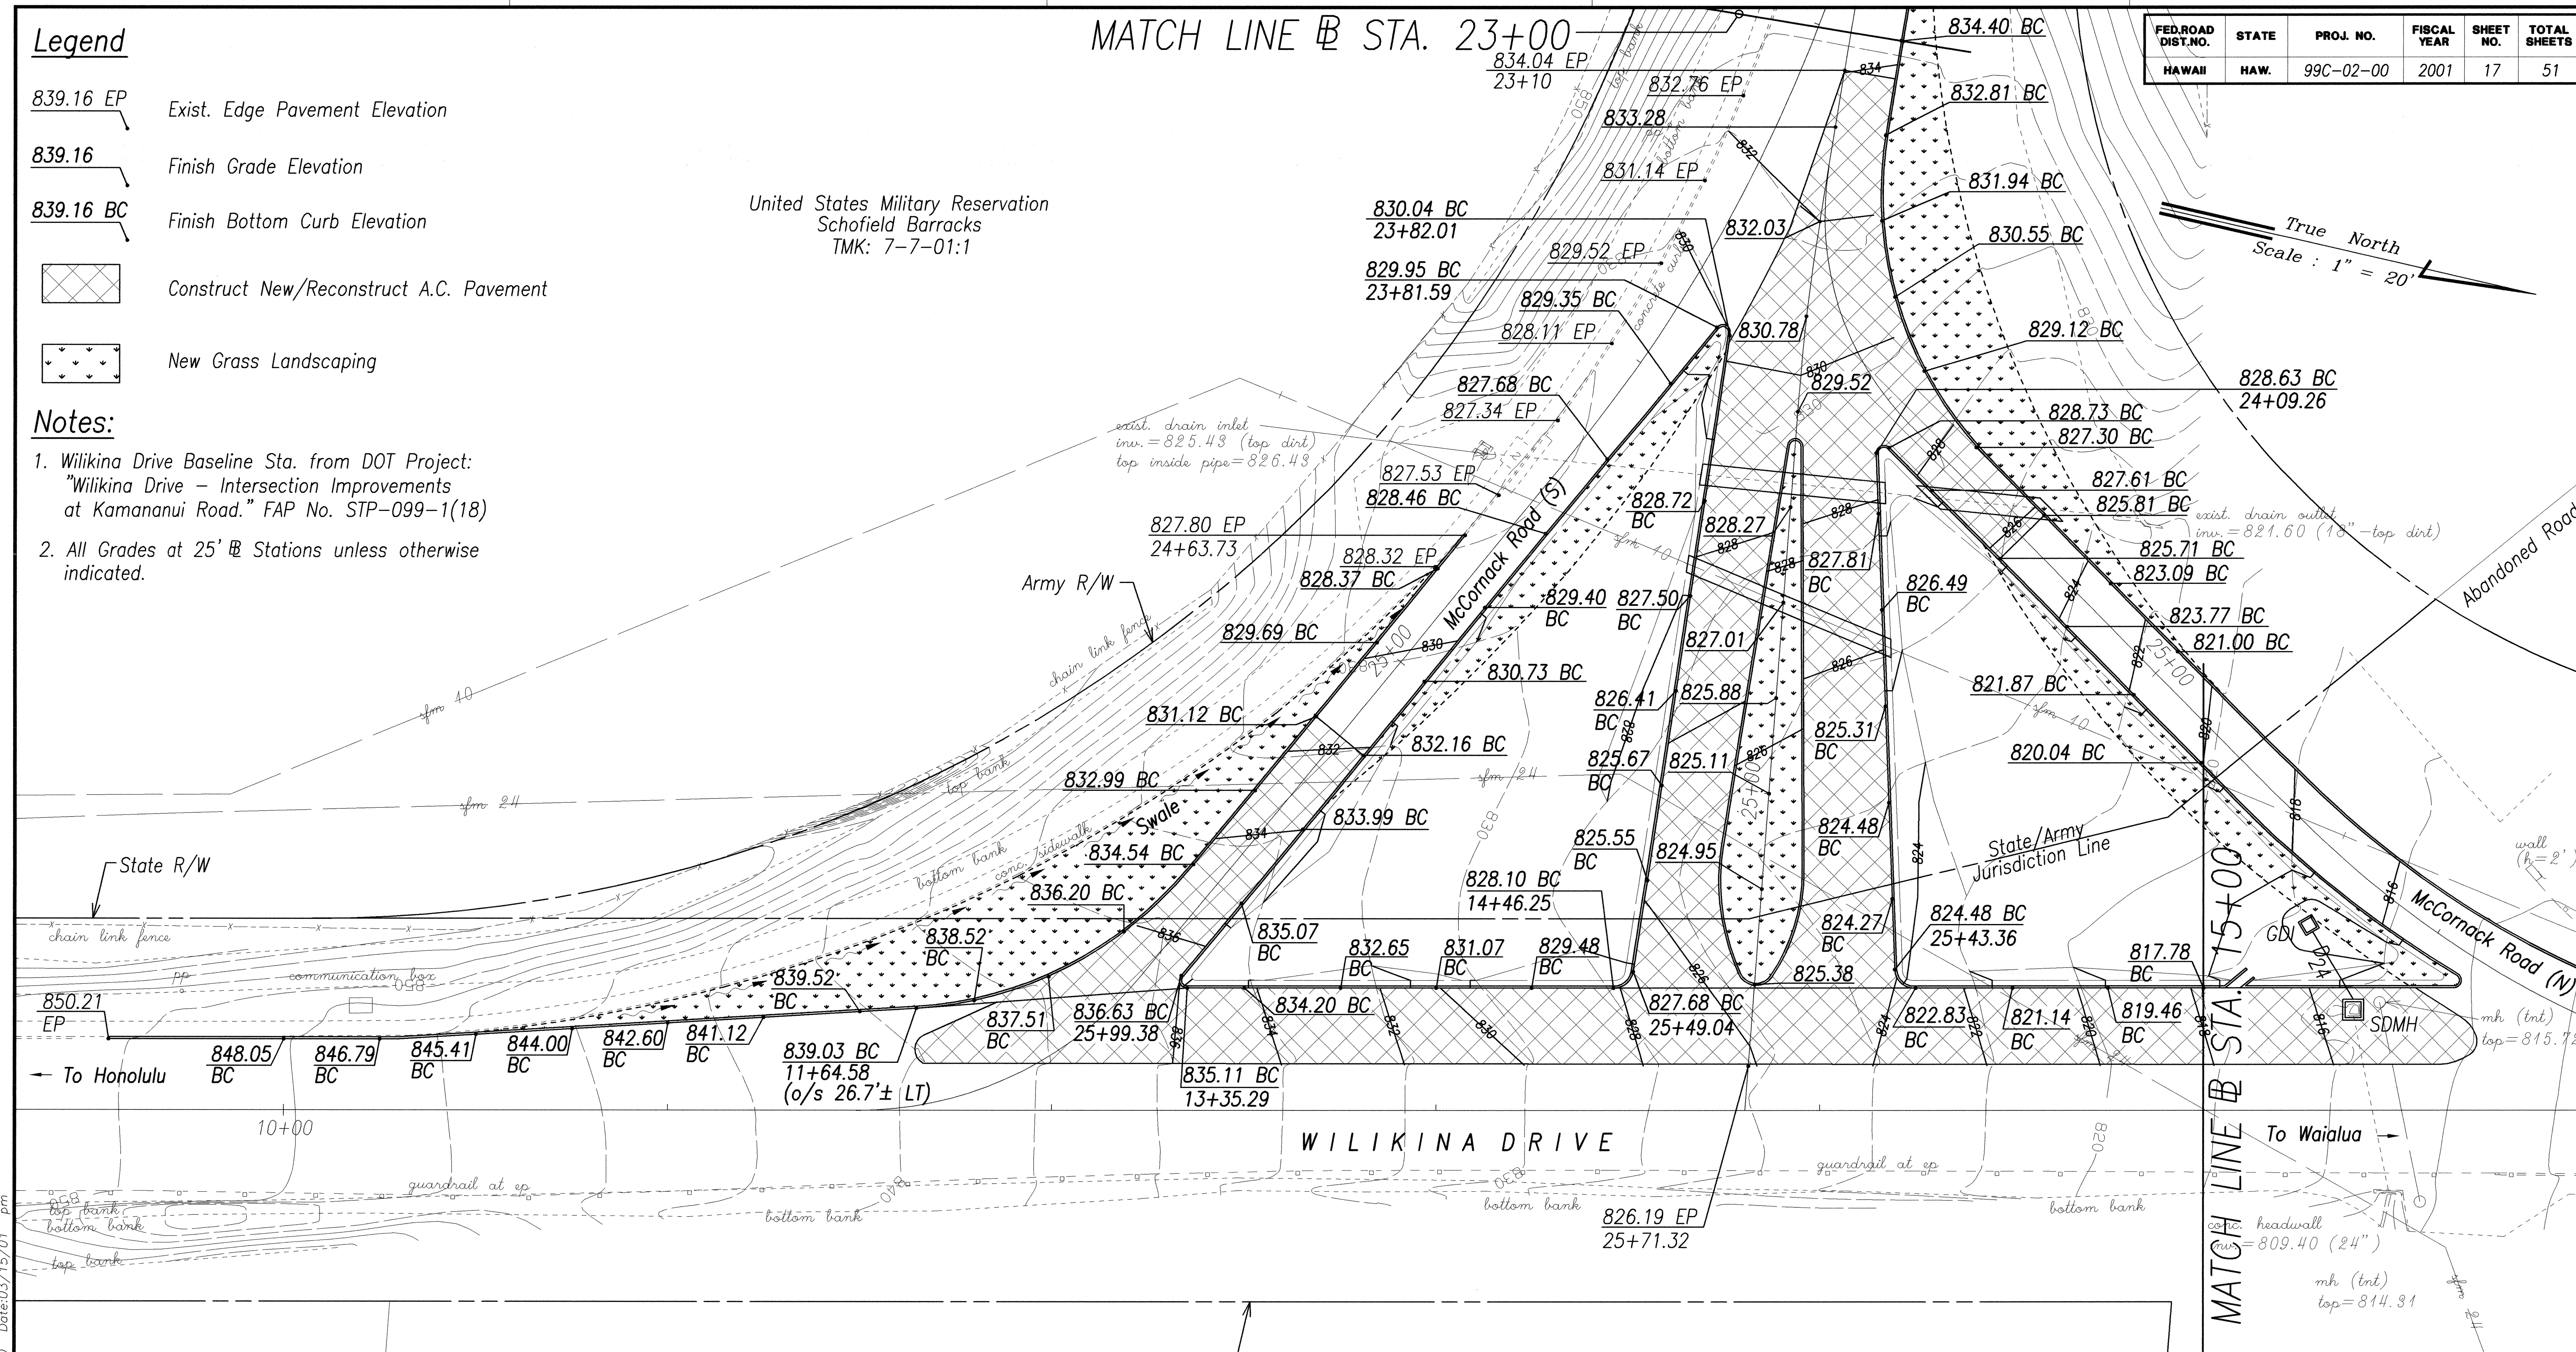

State R/W

Parcel 8
T.M.K: 7-3-13: 8
Owner: State of Hawaii

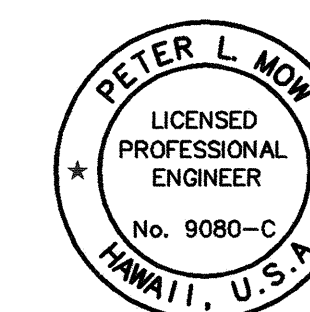

THIS WORK WAS PREPARED BY
ME OR UNDER MY SUPERVISION

ENGINEERS, SURVEYORS, HAWAII

**STATE OF HAWAII
DEPARTMENT OF TRANSPORTATION
HIGHWAYS DIVISION**

GRADING PLAN

WILIKINA DR INTERSECTION IMPROVEMENTS
AT McNAIR GATE
Project No. 99C-02-00


Scale: 1" = 20' Date: Sep 2000

SHEET No. 1 OF 3 SHEETS

ORIGINAL PLAN	SURVEY PLOTTED BY _____ DATE _____
NOTE BOOK	DRAWN BY _____
	TRACED BY _____
	DESIGNED BY _____
	QUANTITIES BY _____
No. _____	CHECKED BY _____

Job:99-92 File:PLAN1.dwg Plot:1=20 Date:03/15/01 pm

FED.ROAD DIST.NO.	STATE	PROJ. NO.	FISCAL YEAR	SHEET NO.	TOTAL SHEETS
HAWAII	HAW.	99C-02-00	2001	18	51

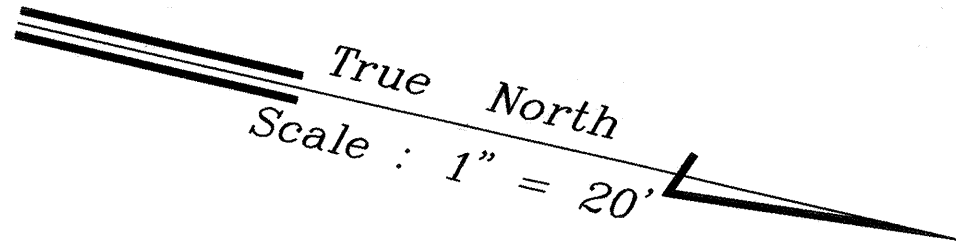

Legend

- 839.16 EP Exist. Edge Pavement Elevation
- 839.16 Finish Grade Elevation
- 839.16 BC Finish Bottom Curb Elevation
- Construct New/Reconstruct A.C. Pavement
- New Grass Landscaping

Notes:



1. Wilikina Drive Baseline Sta. from DOT Project:
"Wilikina Drive - Intersection Improvements
at Kamananui Road." FAP No. STP-099-1(18)
2. All Grades at 25' B Stations unless otherwise
indicated.

Parcel 2
T.M.K: 7-3-13: 2
Owner: United States of America

Parcel 5
T.M.K: 7-3-13: 5
Owner: State of Hawaii

ORIGINAL PLAN	SURVEY PLATTED BY	DATE
NOTE BOOK	DRAWN BY	
No.	DESIGNED BY	
	QUANTITIES BY	
	CHECKED BY	

Job:99-92 File:PLAN2.dwg Plot:1=20 Date:03/15/01 pm

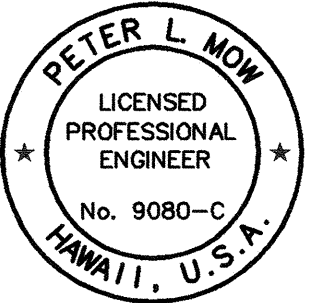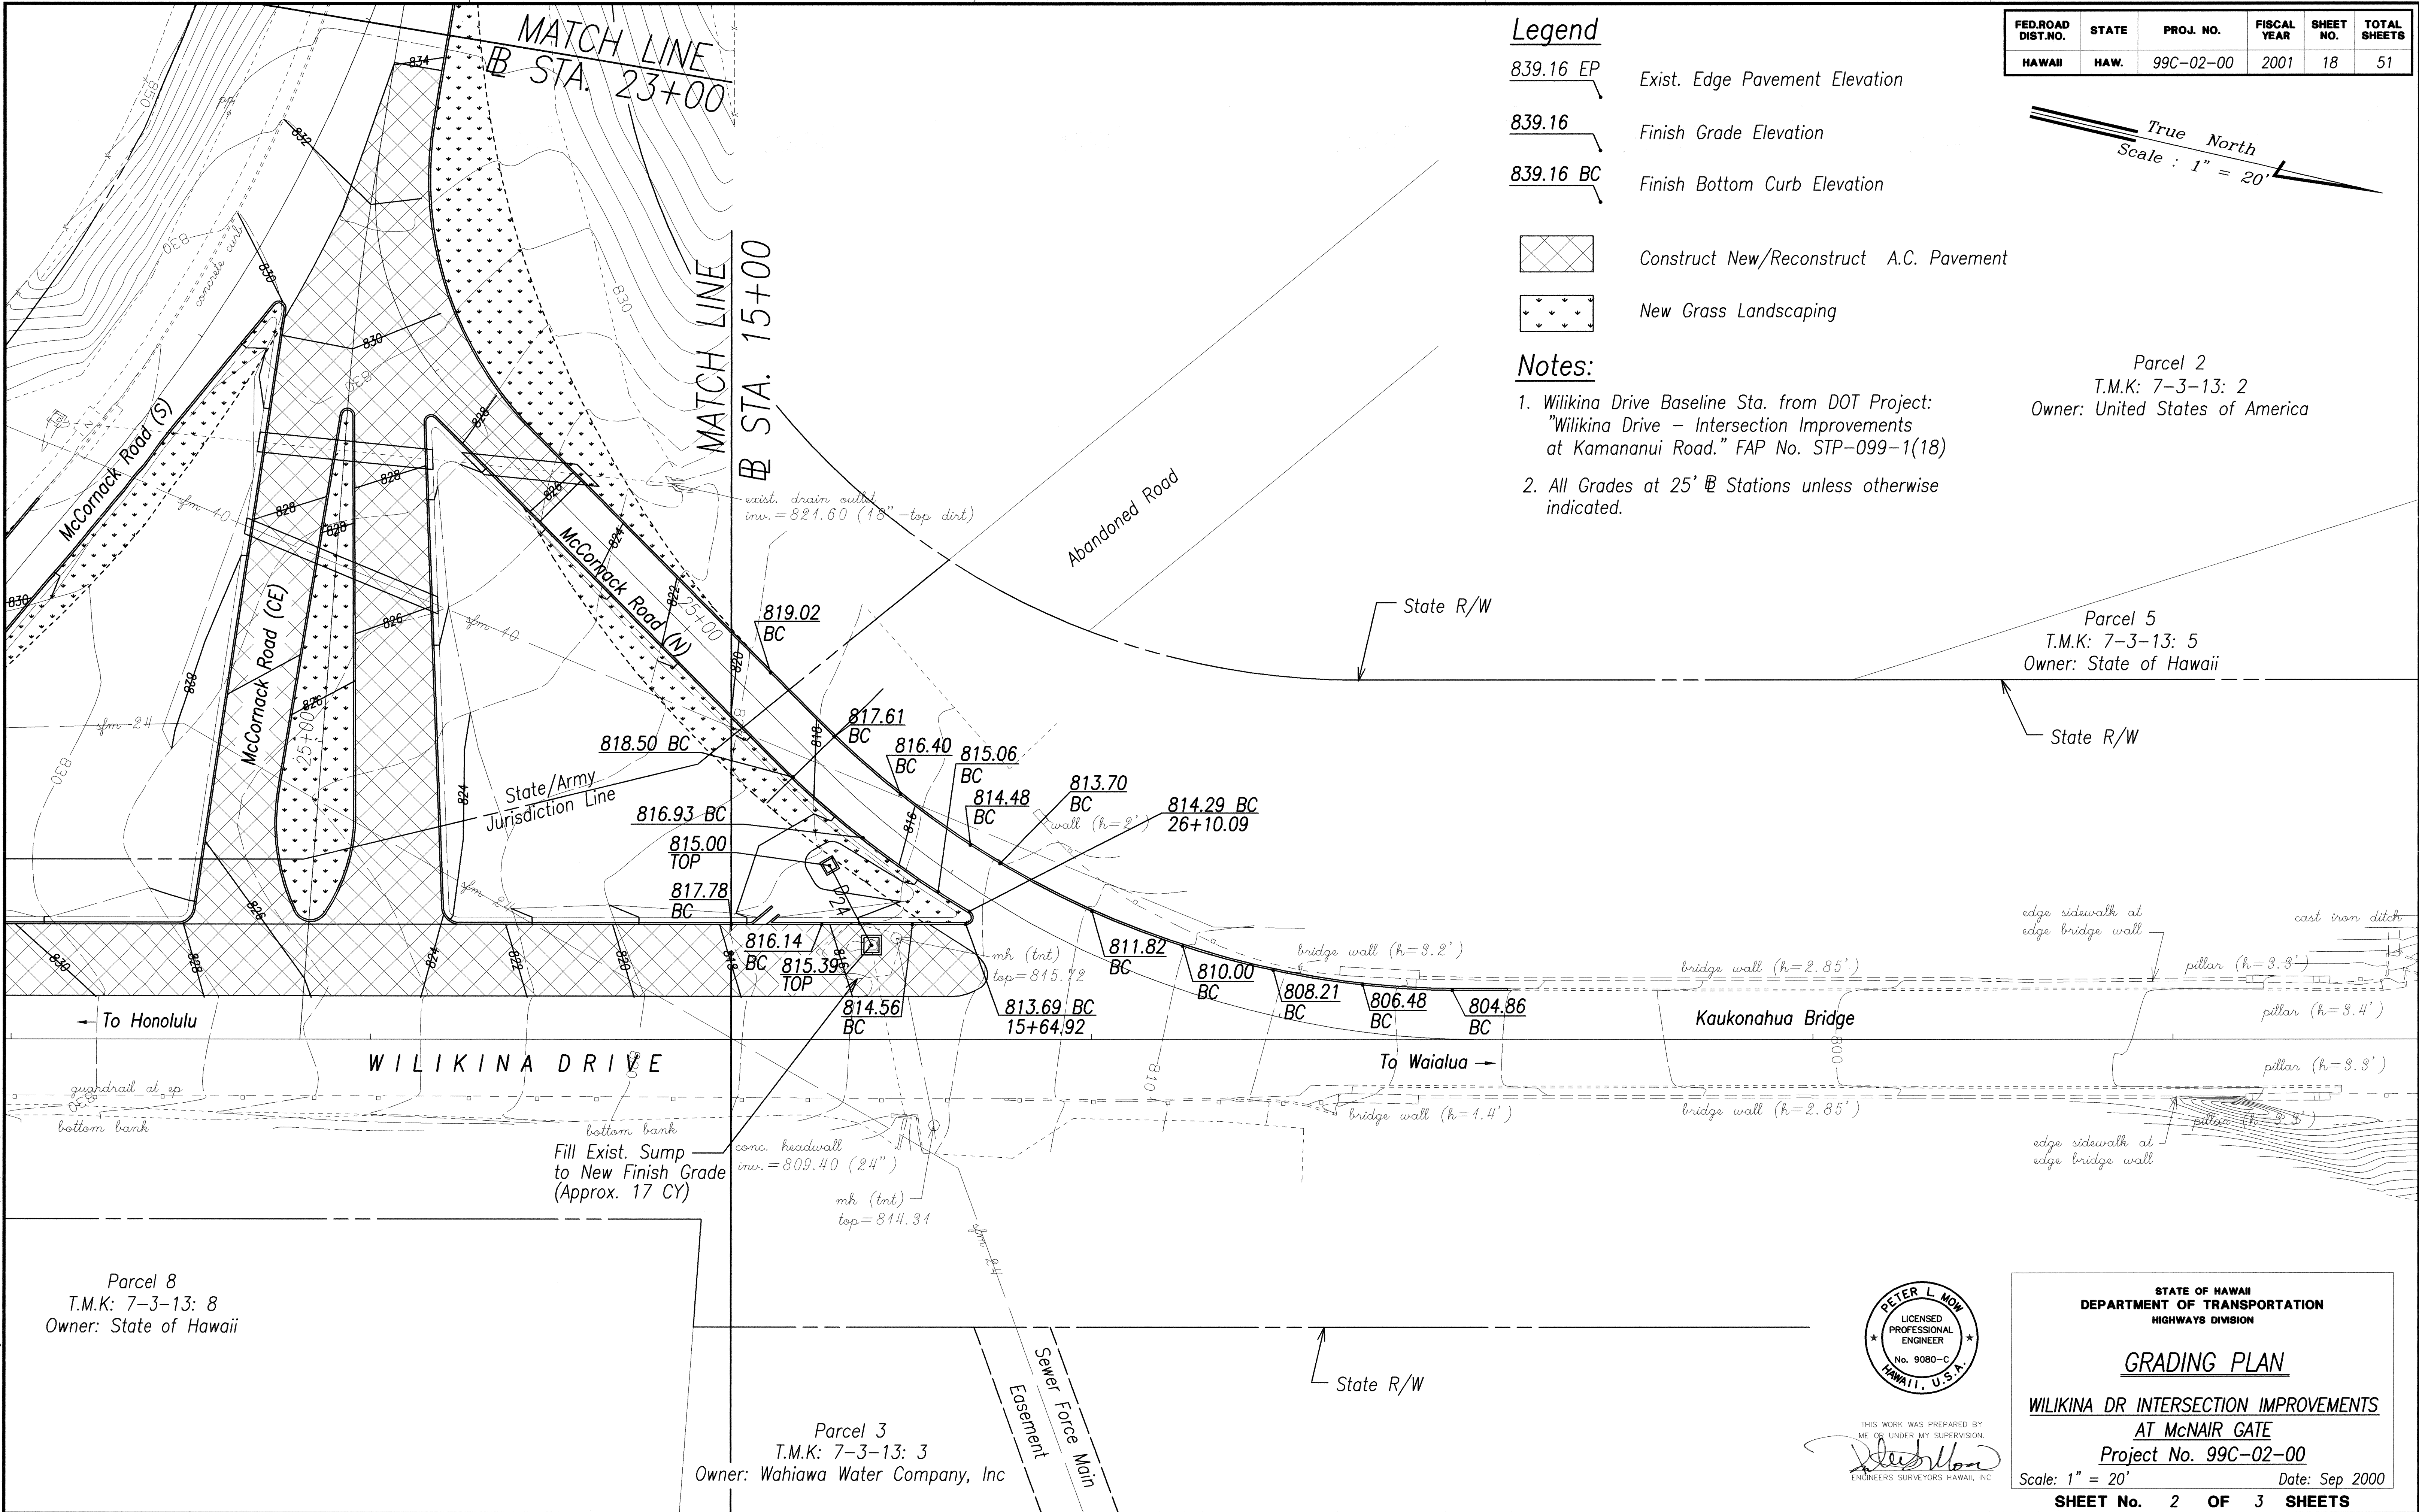

THIS WORK WAS PREPARED BY
ME OR UNDER MY SUPERVISION.
Peter L. Mow
ENGINEERS SURVEYORS HAWAII, INC.

STATE OF HAWAII
DEPARTMENT OF TRANSPORTATION
HIGHWAYS DIVISION

GRADING PLAN

WILIKINA DR INTERSECTION IMPROVEMENTS
AT McNAIR GATE
Project No. 99C-02-00

Scale: 1" = 20' Date: Sep 2000

SHEET No. 2 OF 3 SHEETS

Legend

839.16 EP Exist. Edge Pavement Elevation

839.16 Finish Grade Elevation

839.16 BC Finish Bottom Curb Elevation

 New A.C. Pavement

 New Grass Landscaping

Notes:

- Wilikina Drive Baseline Sta. from DOT Project:
"Wilikina Drive - Intersection Improvements
at Kamananui Road." FAP No. STP-099-1(18)
- All Grades at 25' ± Stations unless otherwise
indicated.

FED.ROAD DIST.NO.	STATE	PROJ. NO.	FISCAL YEAR	SHEET NO.	TOTAL SHEETS
HAWAII	HAW.	99C-02-00	2001	19	51

Parcel 3
T.M.K: 7-3-13: 3
Owner: Wahiawa Water Company, Inc

Parcel 8
T.M.K: 7-3-13: 8
Owner: State of Hawaii



THIS WORK WAS PREPARED BY
ME OR UNDER MY SUPERVISION.
[Signature]
ENGINEERS SURVEYORS HAWAII, INC

STATE OF HAWAII
DEPARTMENT OF TRANSPORTATION
HIGHWAYS DIVISION

GRADING PLAN

WILIKINA DR INTERSECTION IMPROVEMENTS
AT McNAIR GATE

Project No. 99C-02-00

Scale: 1" = 20' Date: Sep 2000

SHEET No. 3 OF 3 SHEETS

United States Military Reservation
Schofield Barracks
TMK: 7-7-01:1

ORIGINAL PLAN	SURVEY PLOTTED BY	DATE
NOTE BOOK	DRAWN BY	
	TRACED BY	
	DESIGNED BY	
	CHECKED BY	
No.		

Job:99-92 File:PLAN3.dwg Plot:1=20 Date:03/15/01 pm