



INDEX TO DRAWINGS	
SHEET NO.	DESCRIPTION
1	TITLE SHEET
2	LAYOUT PLAN
3	FOUND. PLAN & PROBING LOGS
4	ELEVATION VIEWS
5	PIERS
6	PIER ABUTMENTS 2 & 4
7	PIERS 1 & 5 AND BEARINGS
8	PRESTRESSED GIRDERS
9	RAMP GIRDERS
10	DECK FRAMING PLAN & DETAILS
11	RAILING, HANDRAIL & OTHER "
12 - 13	SITE PLAN & CIVIL DETAILS
14 - 15	STANDARD DETAILS - PILES
16	PROJECT INFORMATION SIGN

STATE OF HAWAII
DEPARTMENT OF TRANSPORTATION
HIGHWAYS DIVISION
HONOLULU, HAWAII

PLANS FOR
WAIMALU PEDESTRIAN OVERPASS
PROJECT NO. 90B-01-70

DISTRICT OF EWA
ISLAND OF OAHU

FED. ROAD DIST. NO.	STATE	PROJ. NO.	FISCAL YEAR	SHEET NO.	TOTAL SHEETS
HAWAII	HAW.	90B-01-70	1971	1	16

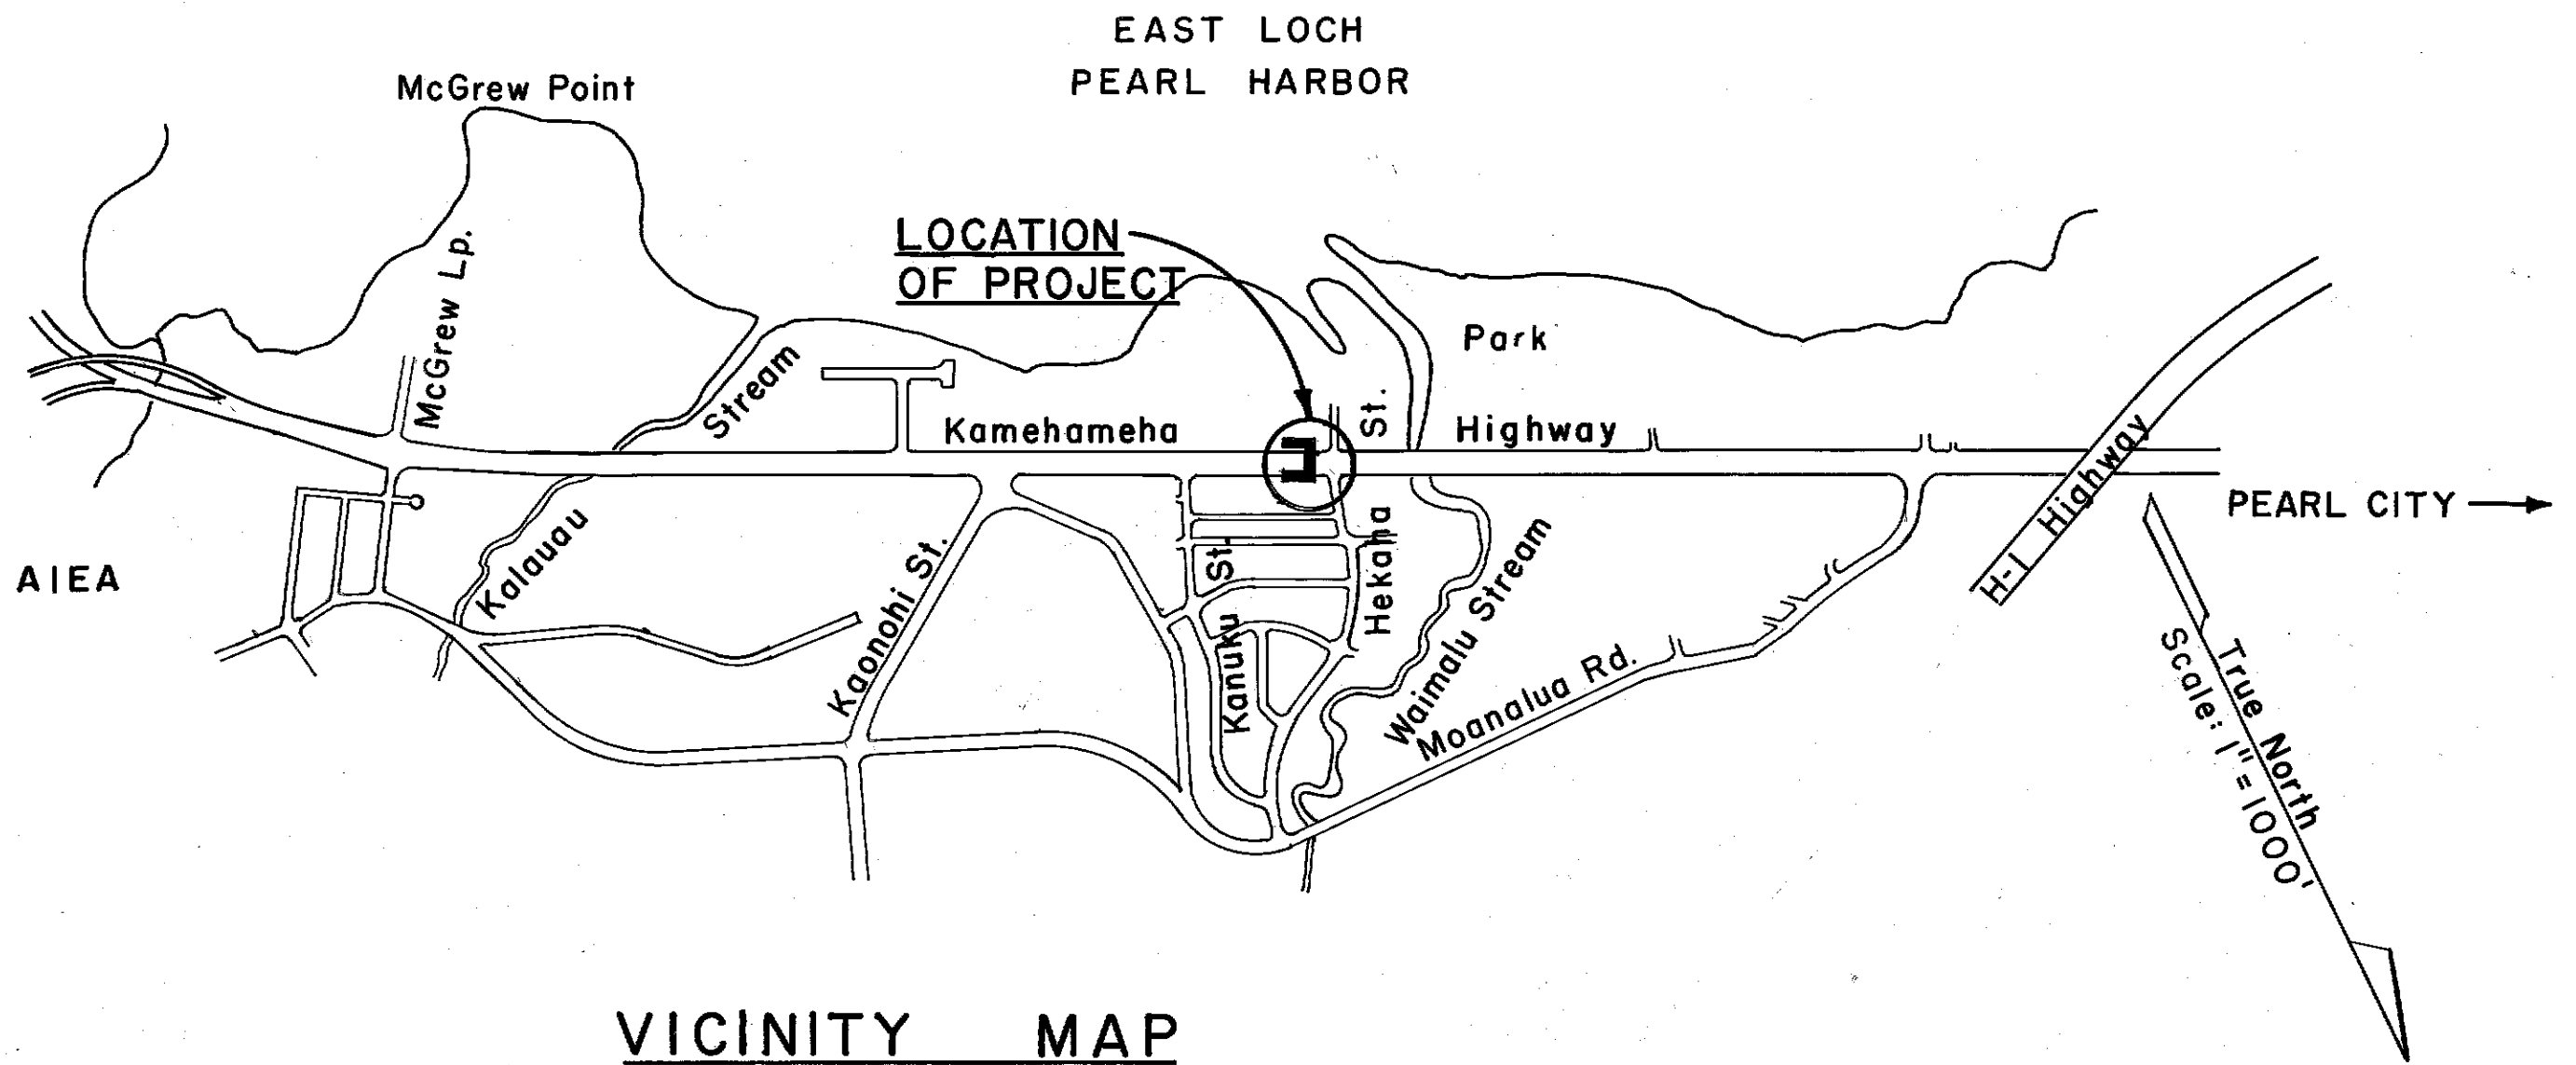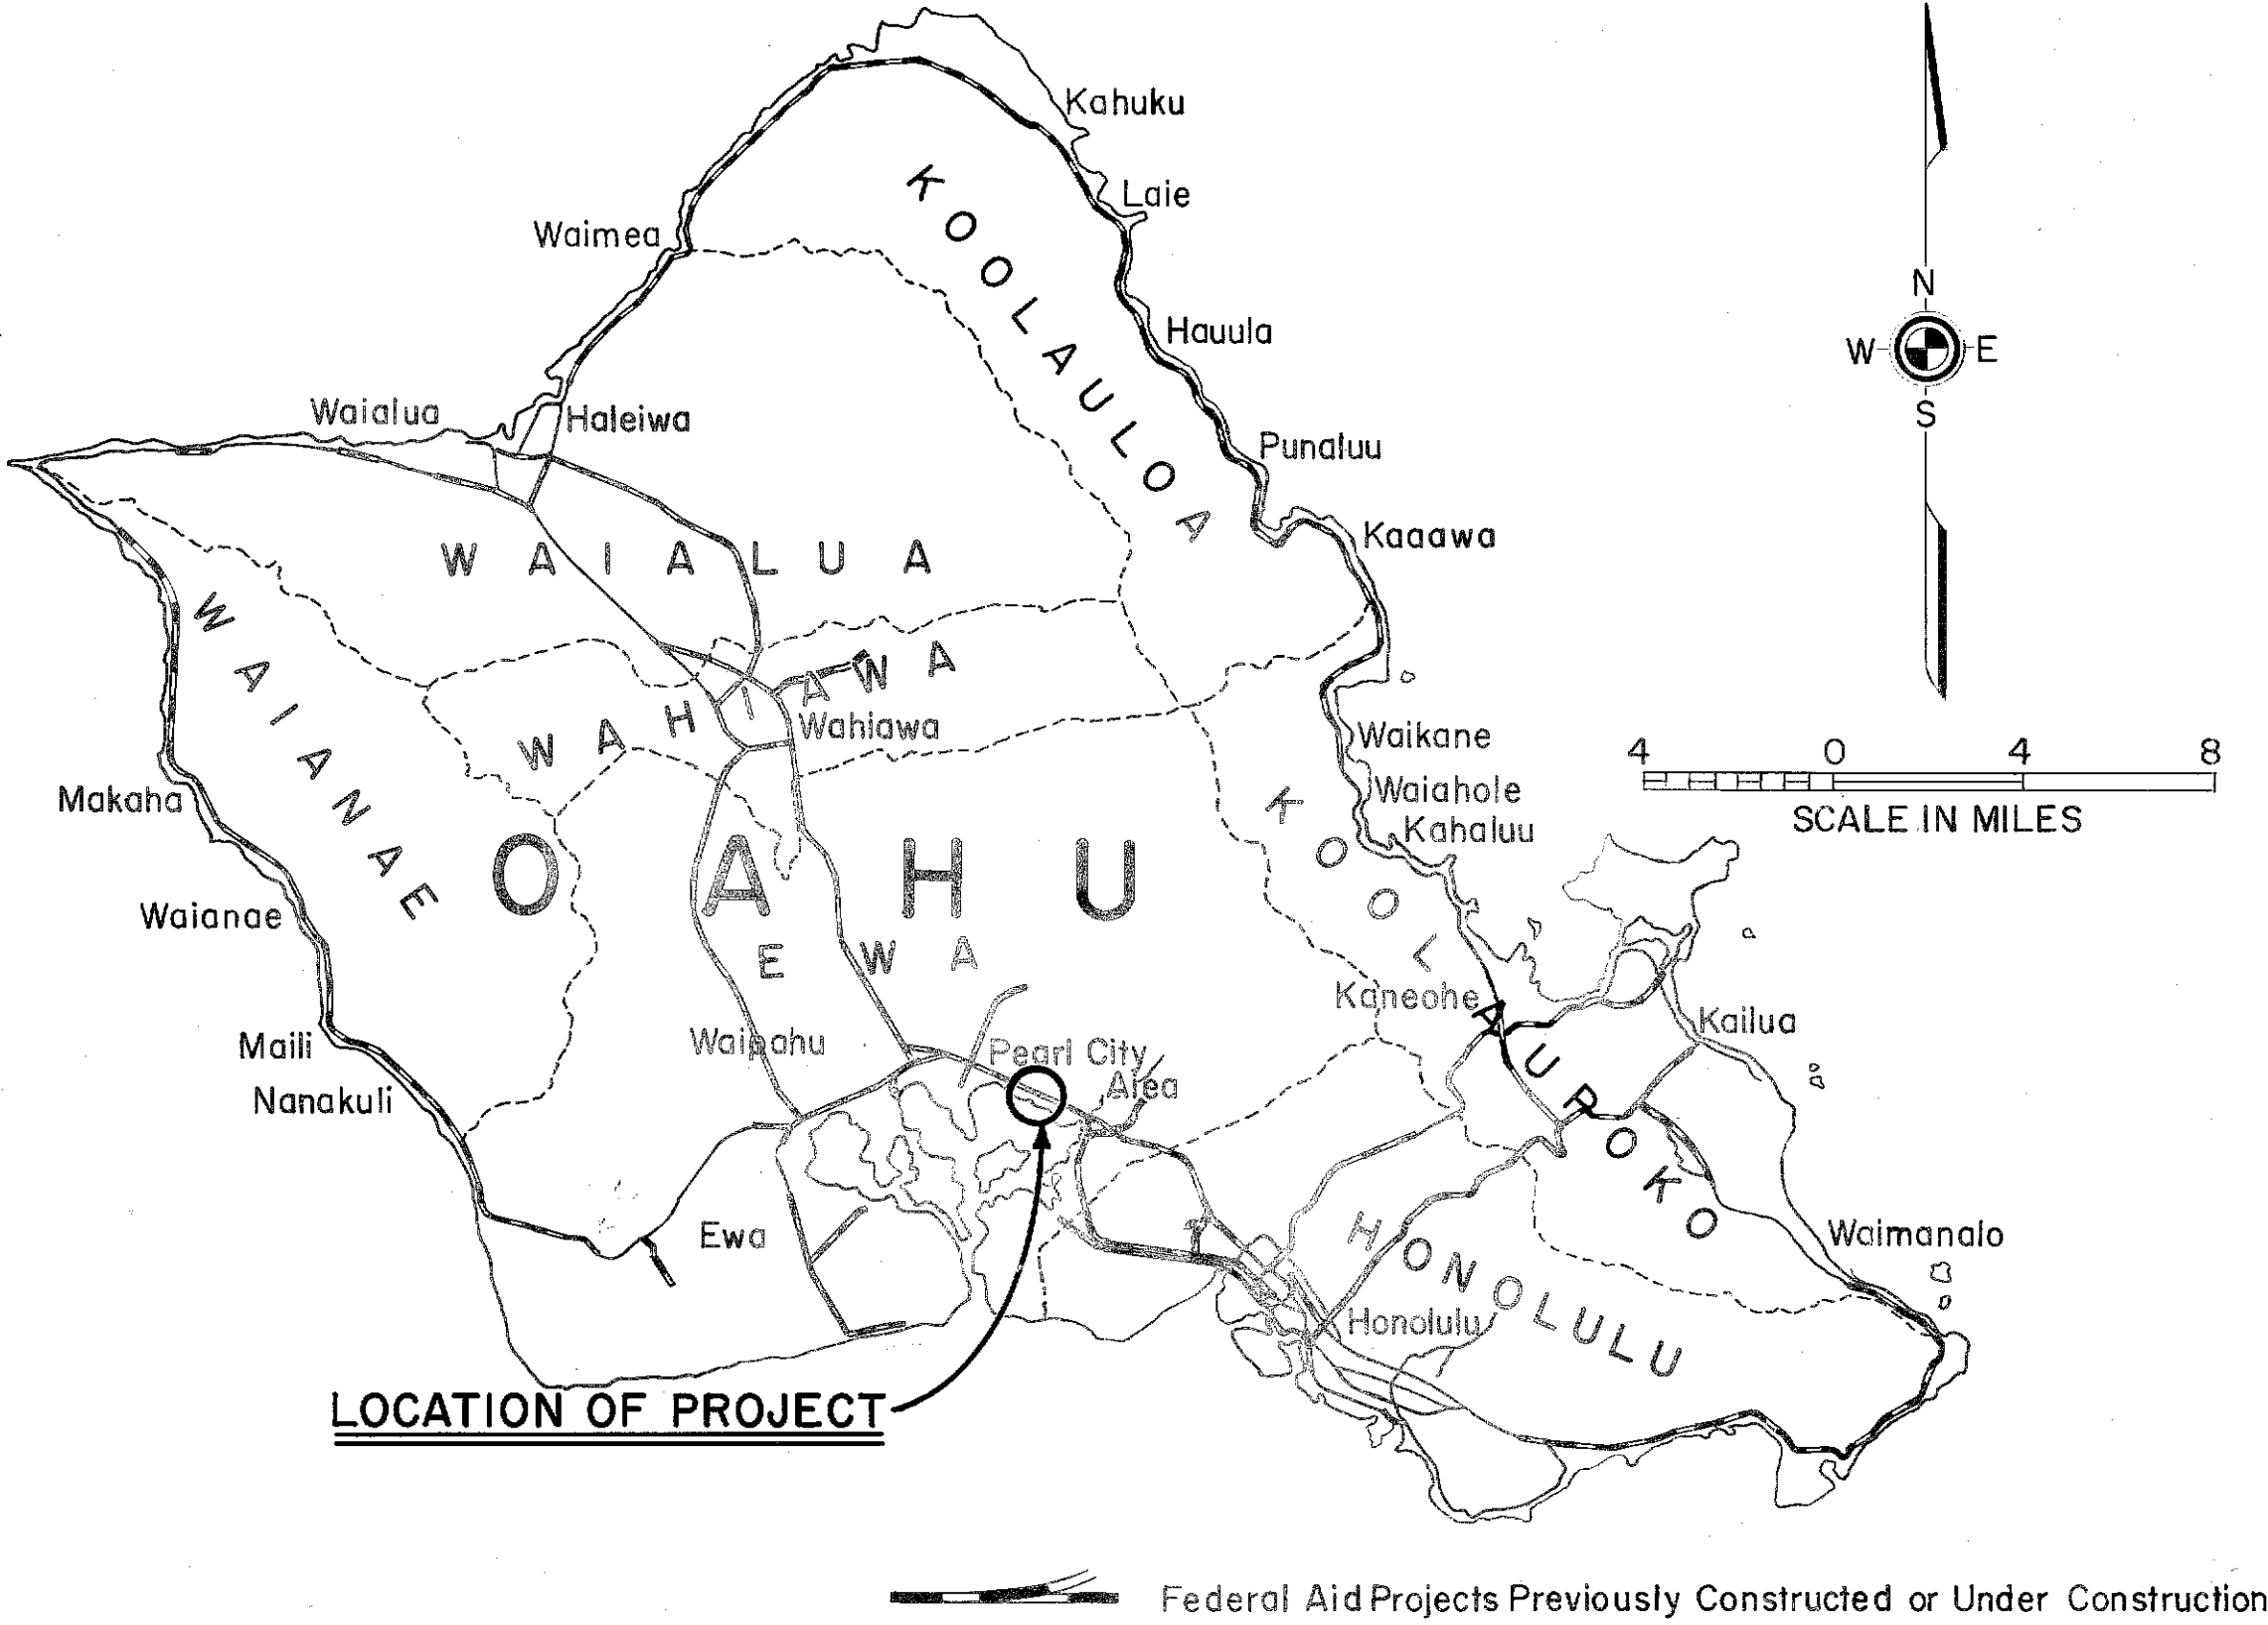

THIS WORK WAS PREPARED BY
ME OR UNDER MY SUPERVISION.

David M. Yamamoto

DEPARTMENT OF TRANSPORTATION STATE OF HAWAII	
APPROVED:	
DIR. OF TRANSPORTATION	DATE