




INDEX TO DRAWINGS	
SHEET NO.	DESCRIPTION
1	TITLE SHEET
2	STANDARD PLANS SUMMARY
3 – 4	GENERAL NOTES AND LEGEND
5 – 7	WATER POLLUTION & EROSION CONTROL NOTES
8 – 10	TYPICAL SECTIONS & DETAILS
11 – 12	TEMPORARY BARRIER PLANS
13 – 14	GUARDRAIL DETAILS
15 – 17	ROADWAY PLANS
18	PROFILE
19 – 22	SUPERELEVATION & SHOULDER CROSS SLOPE PLANS
23 – 29	SIGNING & PAVEMENT MARKING PLANS
30 – 33	ROADWAY CROSS SECTIONS

STATE OF HAWAII
DEPARTMENT OF TRANSPORTATION
HIGHWAYS DIVISION
HONOLULU, HAWAII

PLANS FOR
FORT BARRETTE ROAD IMPROVEMENTS
VICINITY OF KAMAAHA AVENUE TO VICINITY OF FARRINGTON HIGHWAY
PROJECT NO. 901A-01-22


DISTRICT OF EWA
ISLAND OF OAHU

FED. ROAD DIST. NO.	STATE	PROJ. NO.	FISCAL YEAR	SHEET NO.	TOTAL SHEETS
HAWAII	HAW.	901A-01-22	2022	1	33

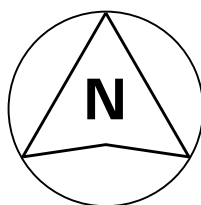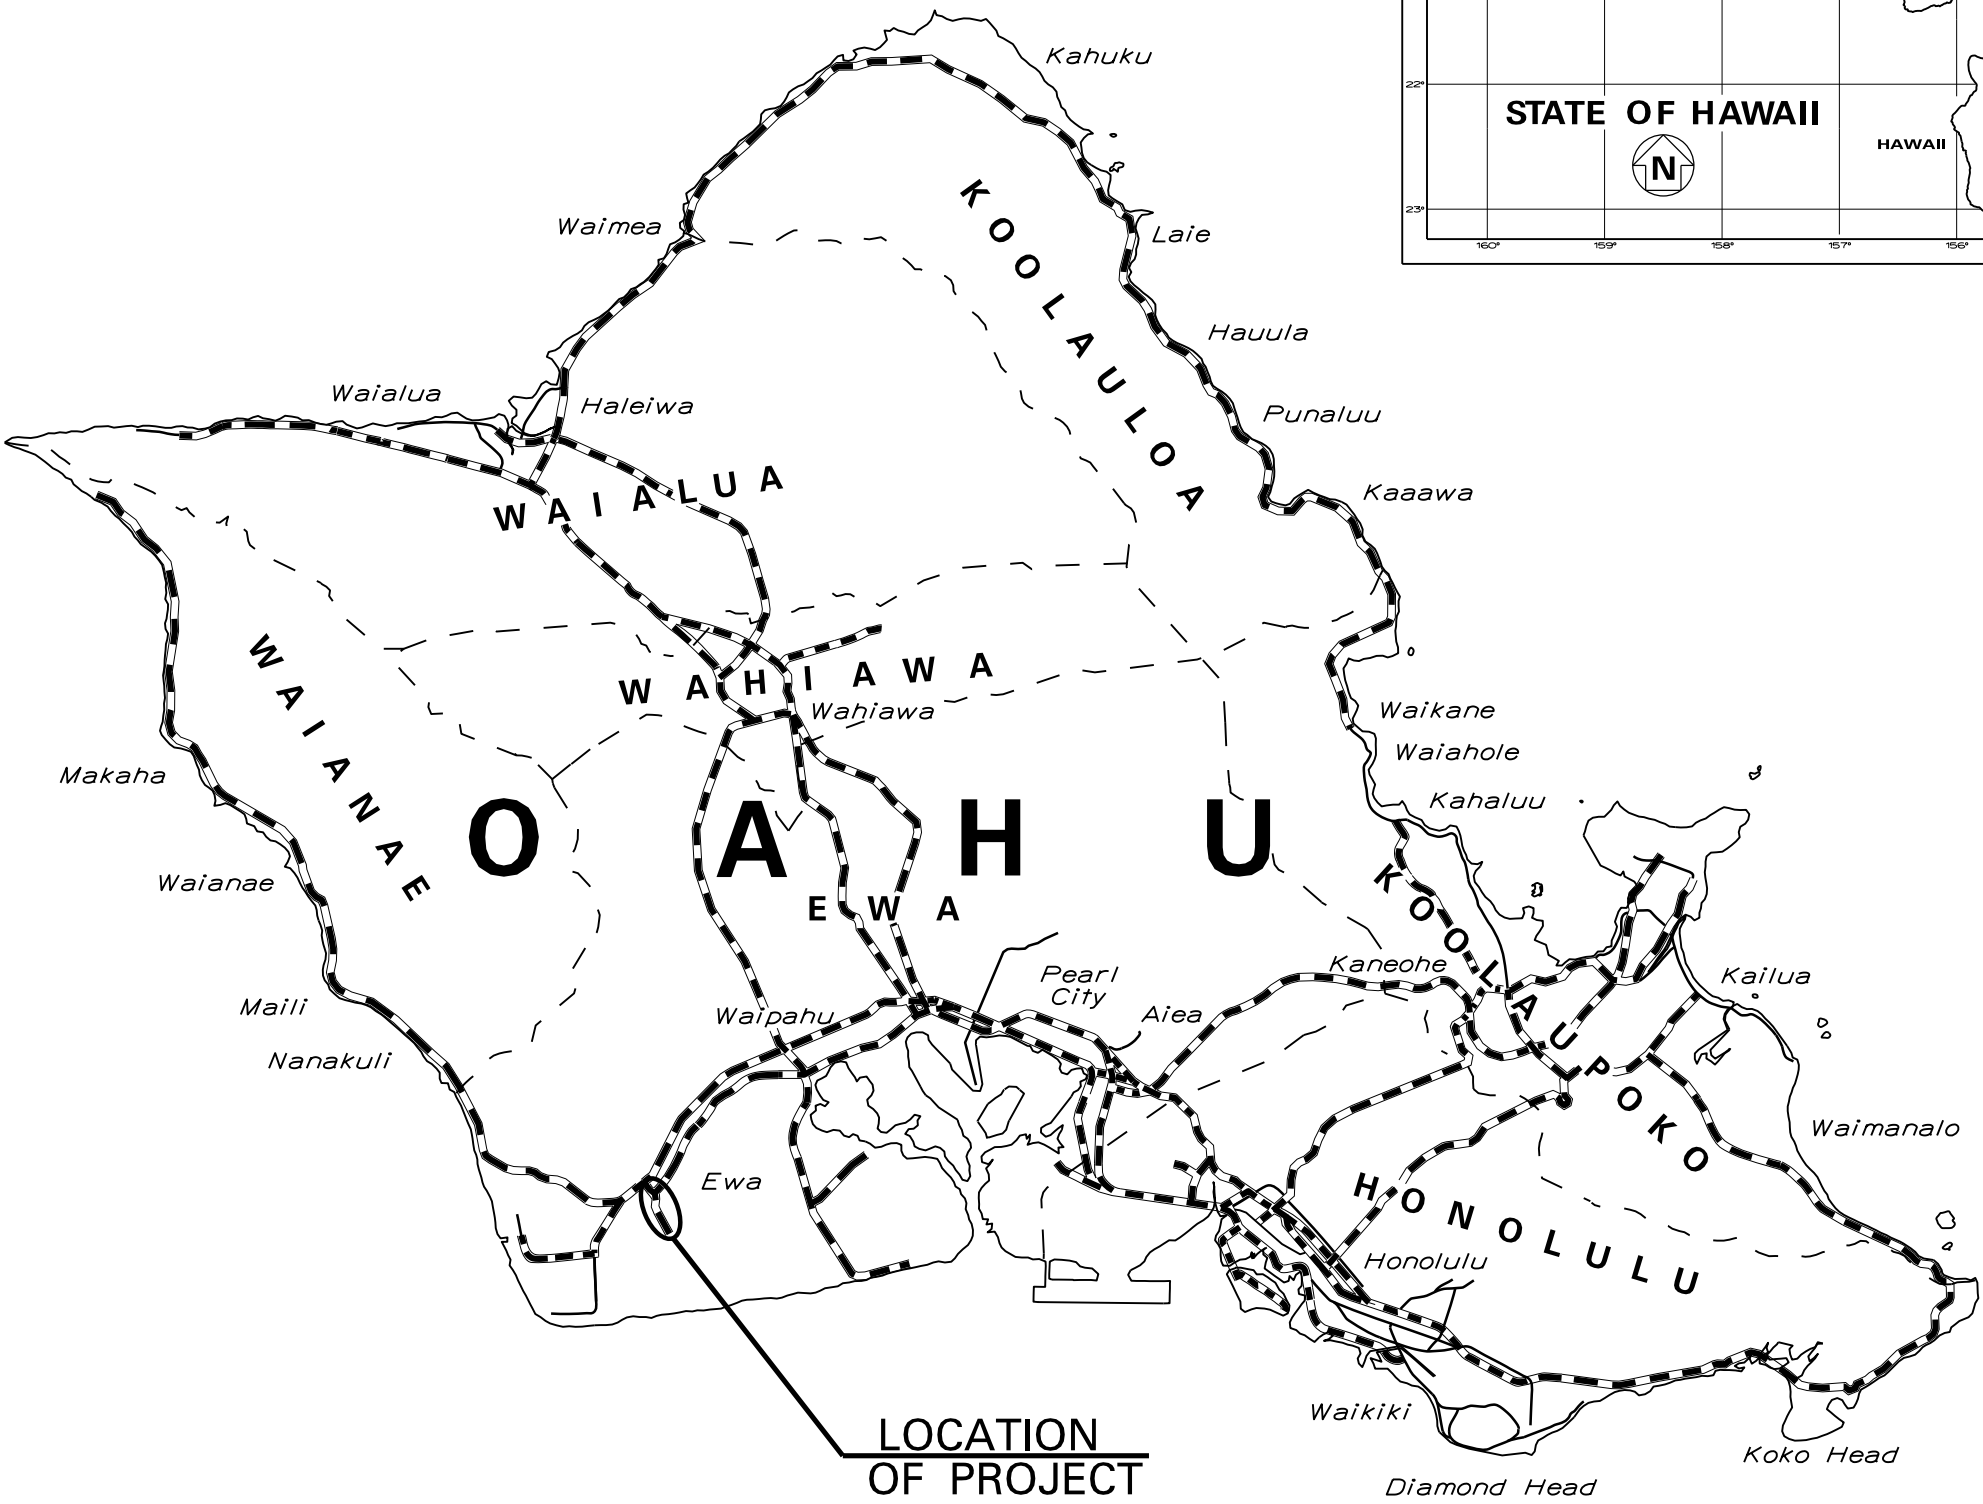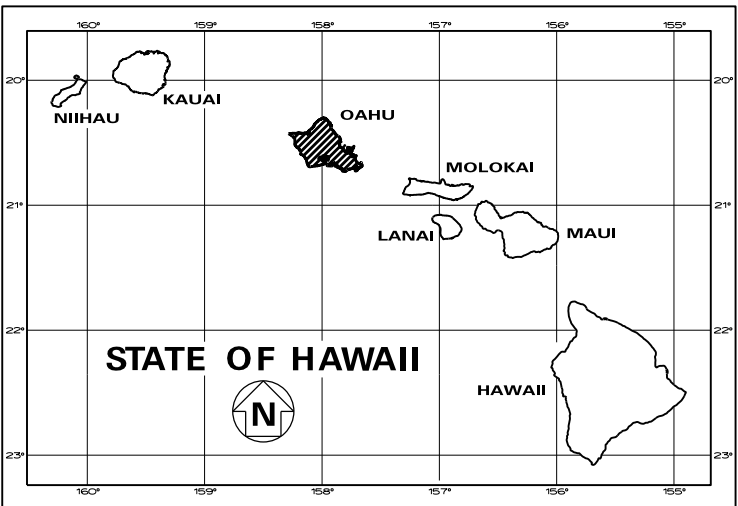


SCALE IN MILES

RTE 901 MILE POST 0.86 TO RTE 901 MILE POST 1.16

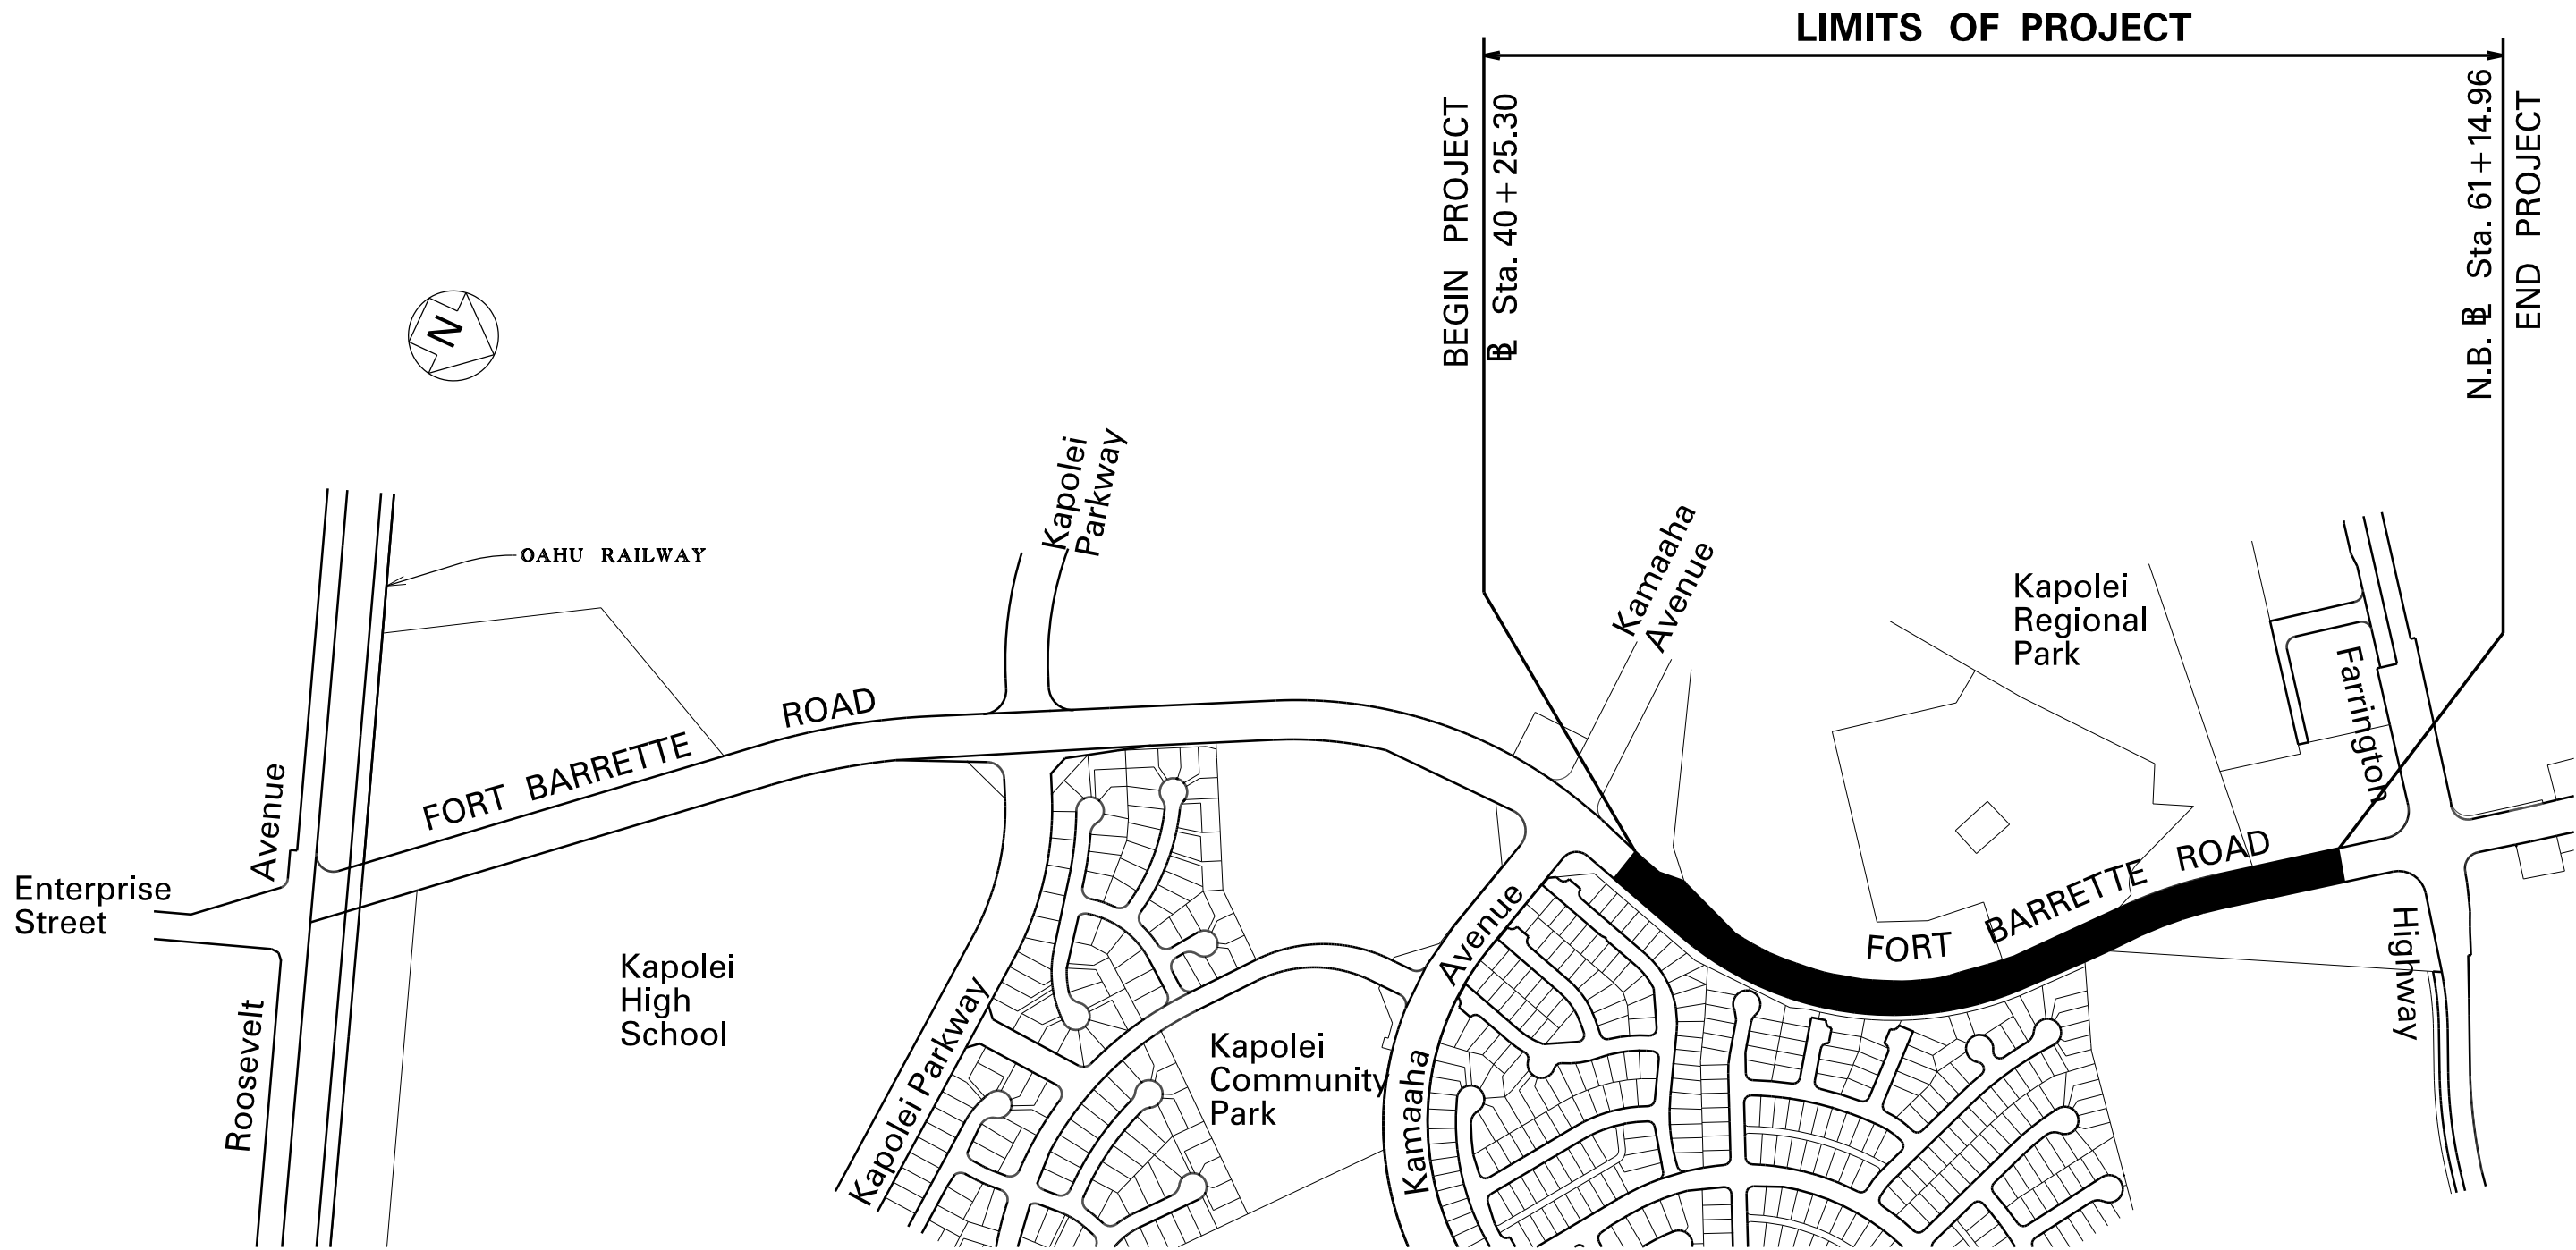

LAYOUT PLAN

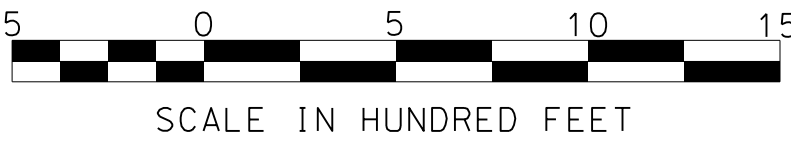

NET LENGTH OF PROJECT.....0.30 MILES

HWY-D DESIGNED BY
HWY-DD MANAGED BY
(808) 692-7570 PHONE
April 2022 DATE

DEPARTMENT OF TRANSPORTATION STATE OF HAWAII	
APPROVED: 	Apr 20, 2022
DIR. OF TRANSPORTATION	DATE