


INDEX TO DRAWINGS	
SHEET NO.	DESCRIPTIONS
1	TITLE SHEET
2	TYPICAL SECTIONS
3-4	PLAN AND PROFILE
5-6	STANDARD DETAIL SHEETS
7-16	BRIDGE DETAILS
17-20	CROSS SECTIONS


TERRITORY OF HAWAII
TERRITORIAL HIGHWAY DEPARTMENT
HONOLULU T.H.

PLANS OF
KAMEHAMEHA HIGHWAY
NATIONAL RECOVERY HIGHWAY PROJECT NO. N.R.H. 7-E
WAIALUA DISTRICT
OAHU T.H.

SCALE	
PLAN	1 INCH = 50 FEET
PROFILE	HOR 1 INCH = 50 FEET VER 1 INCH = 10 FEET
CROSS SECTION	HOR 1 INCH = 5 FEET VER 1 INCH = 5 FEET

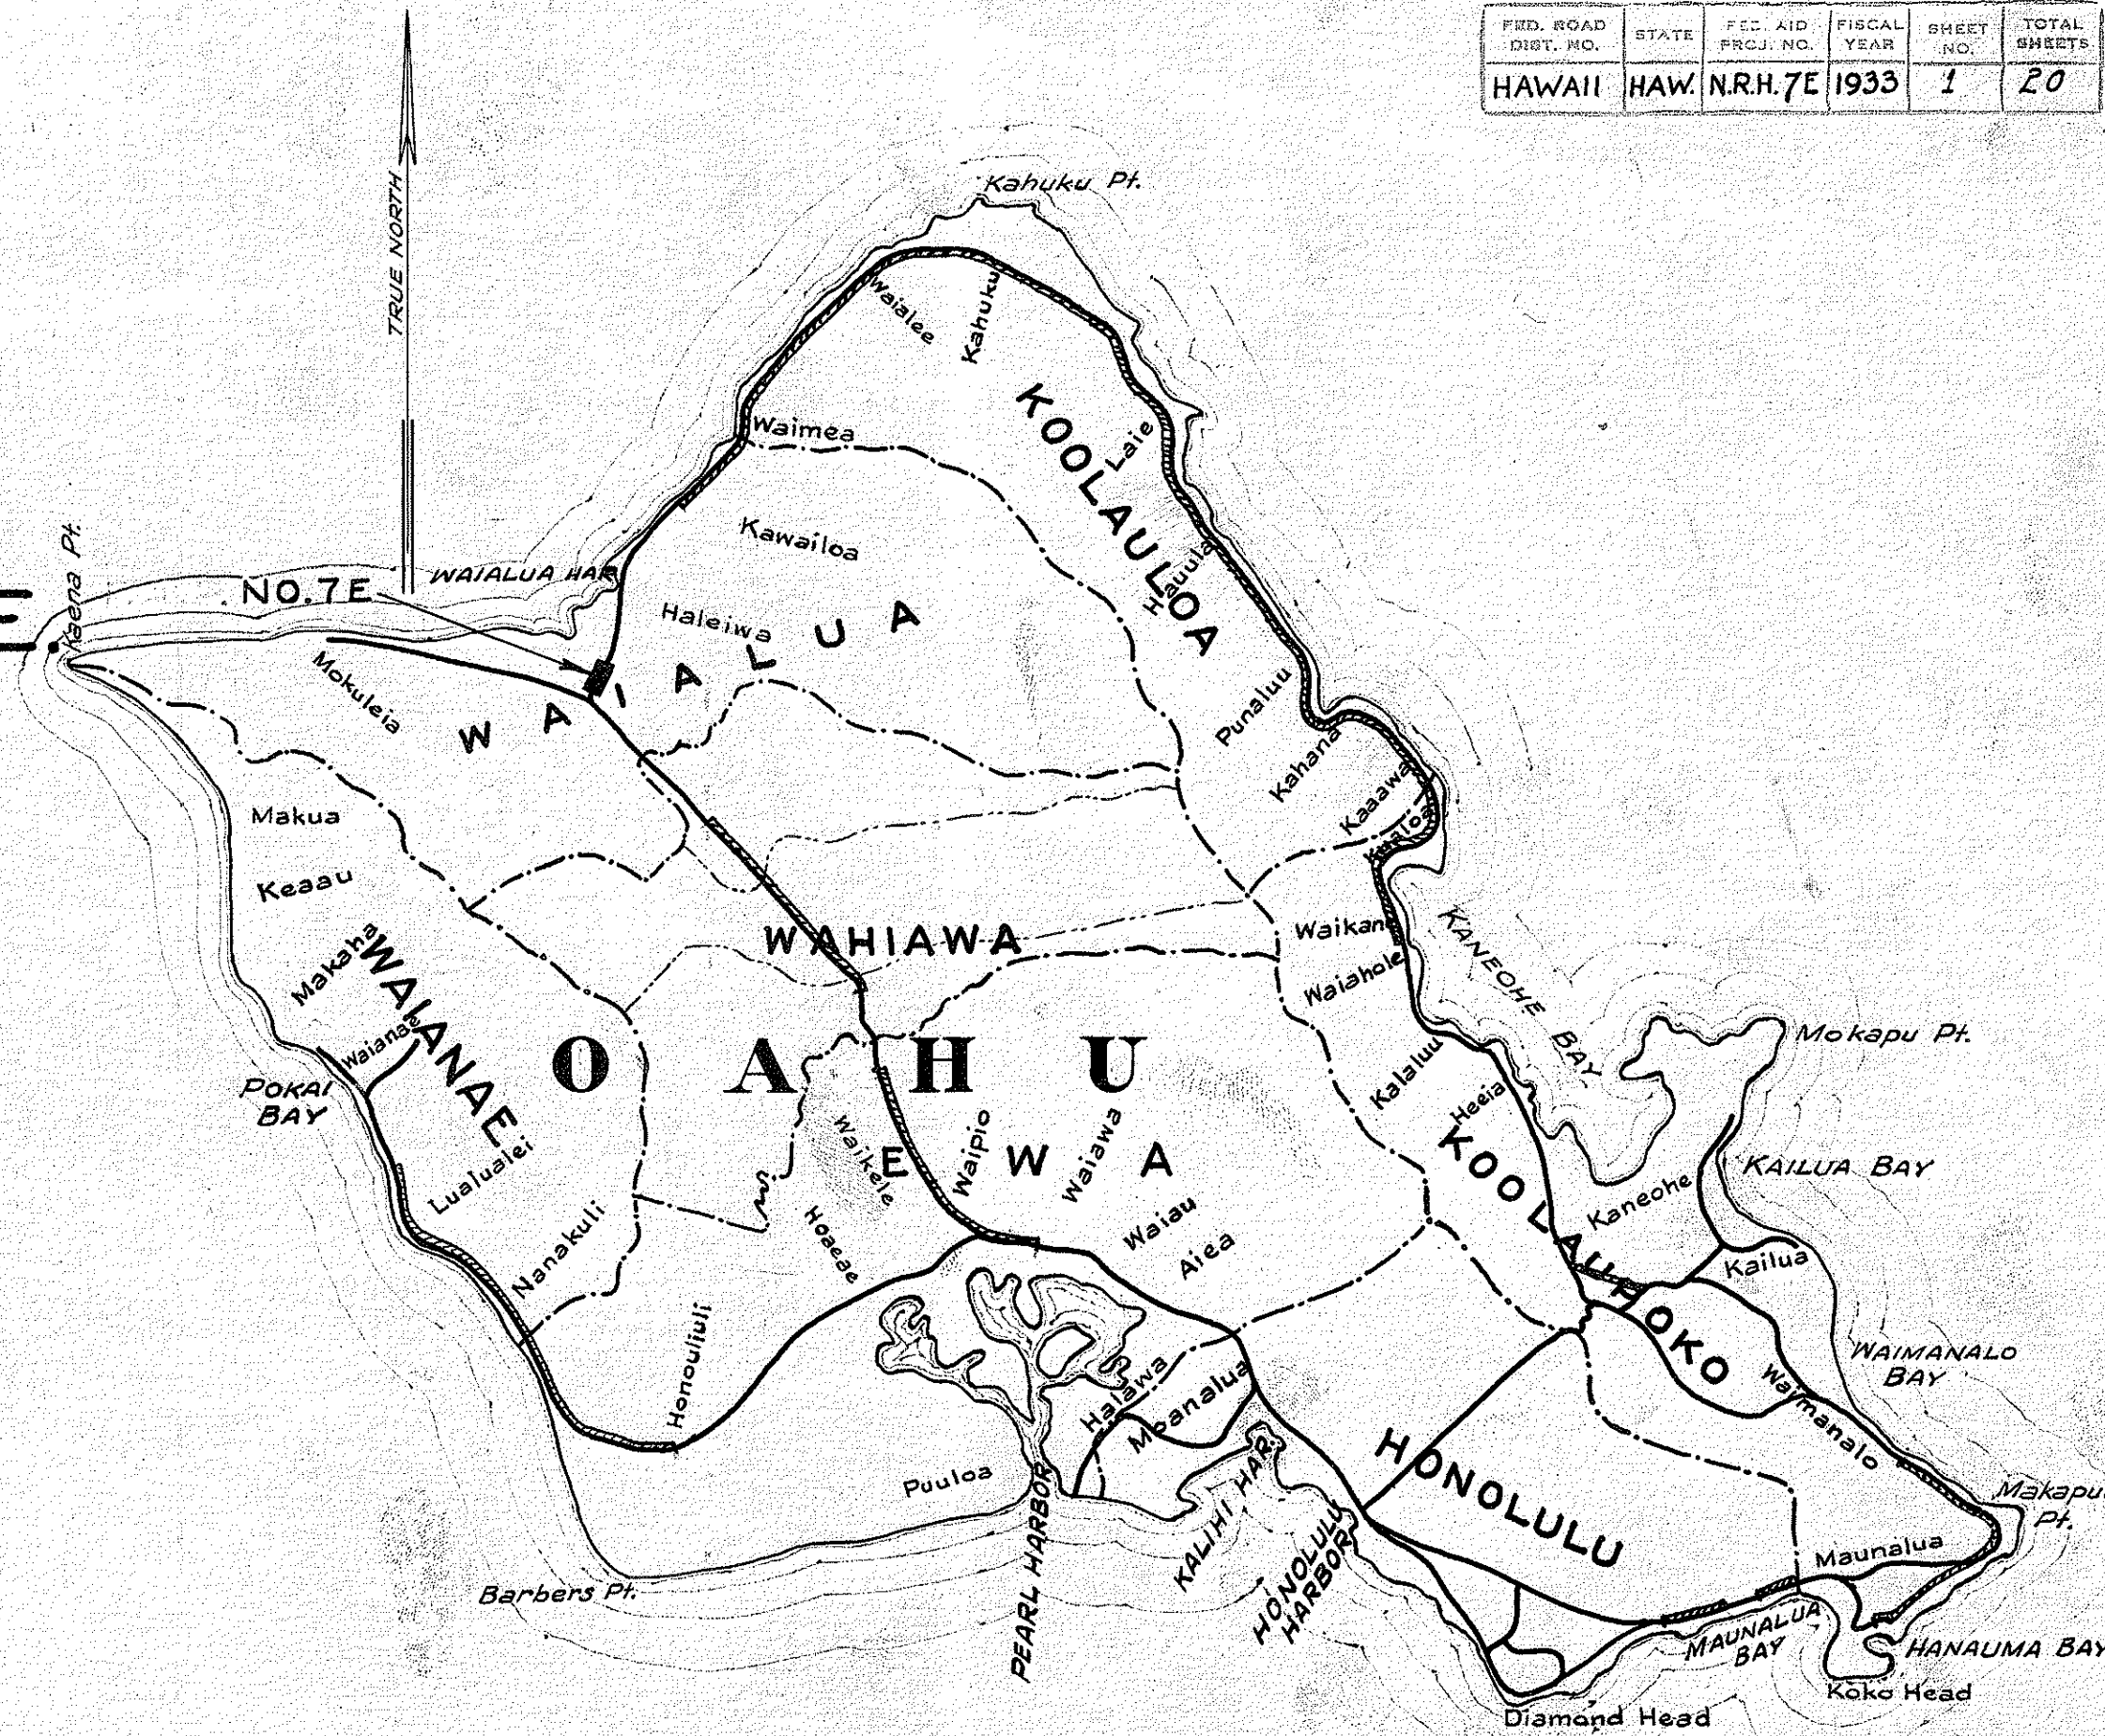

Previously Constructed Federal Aid Projects.

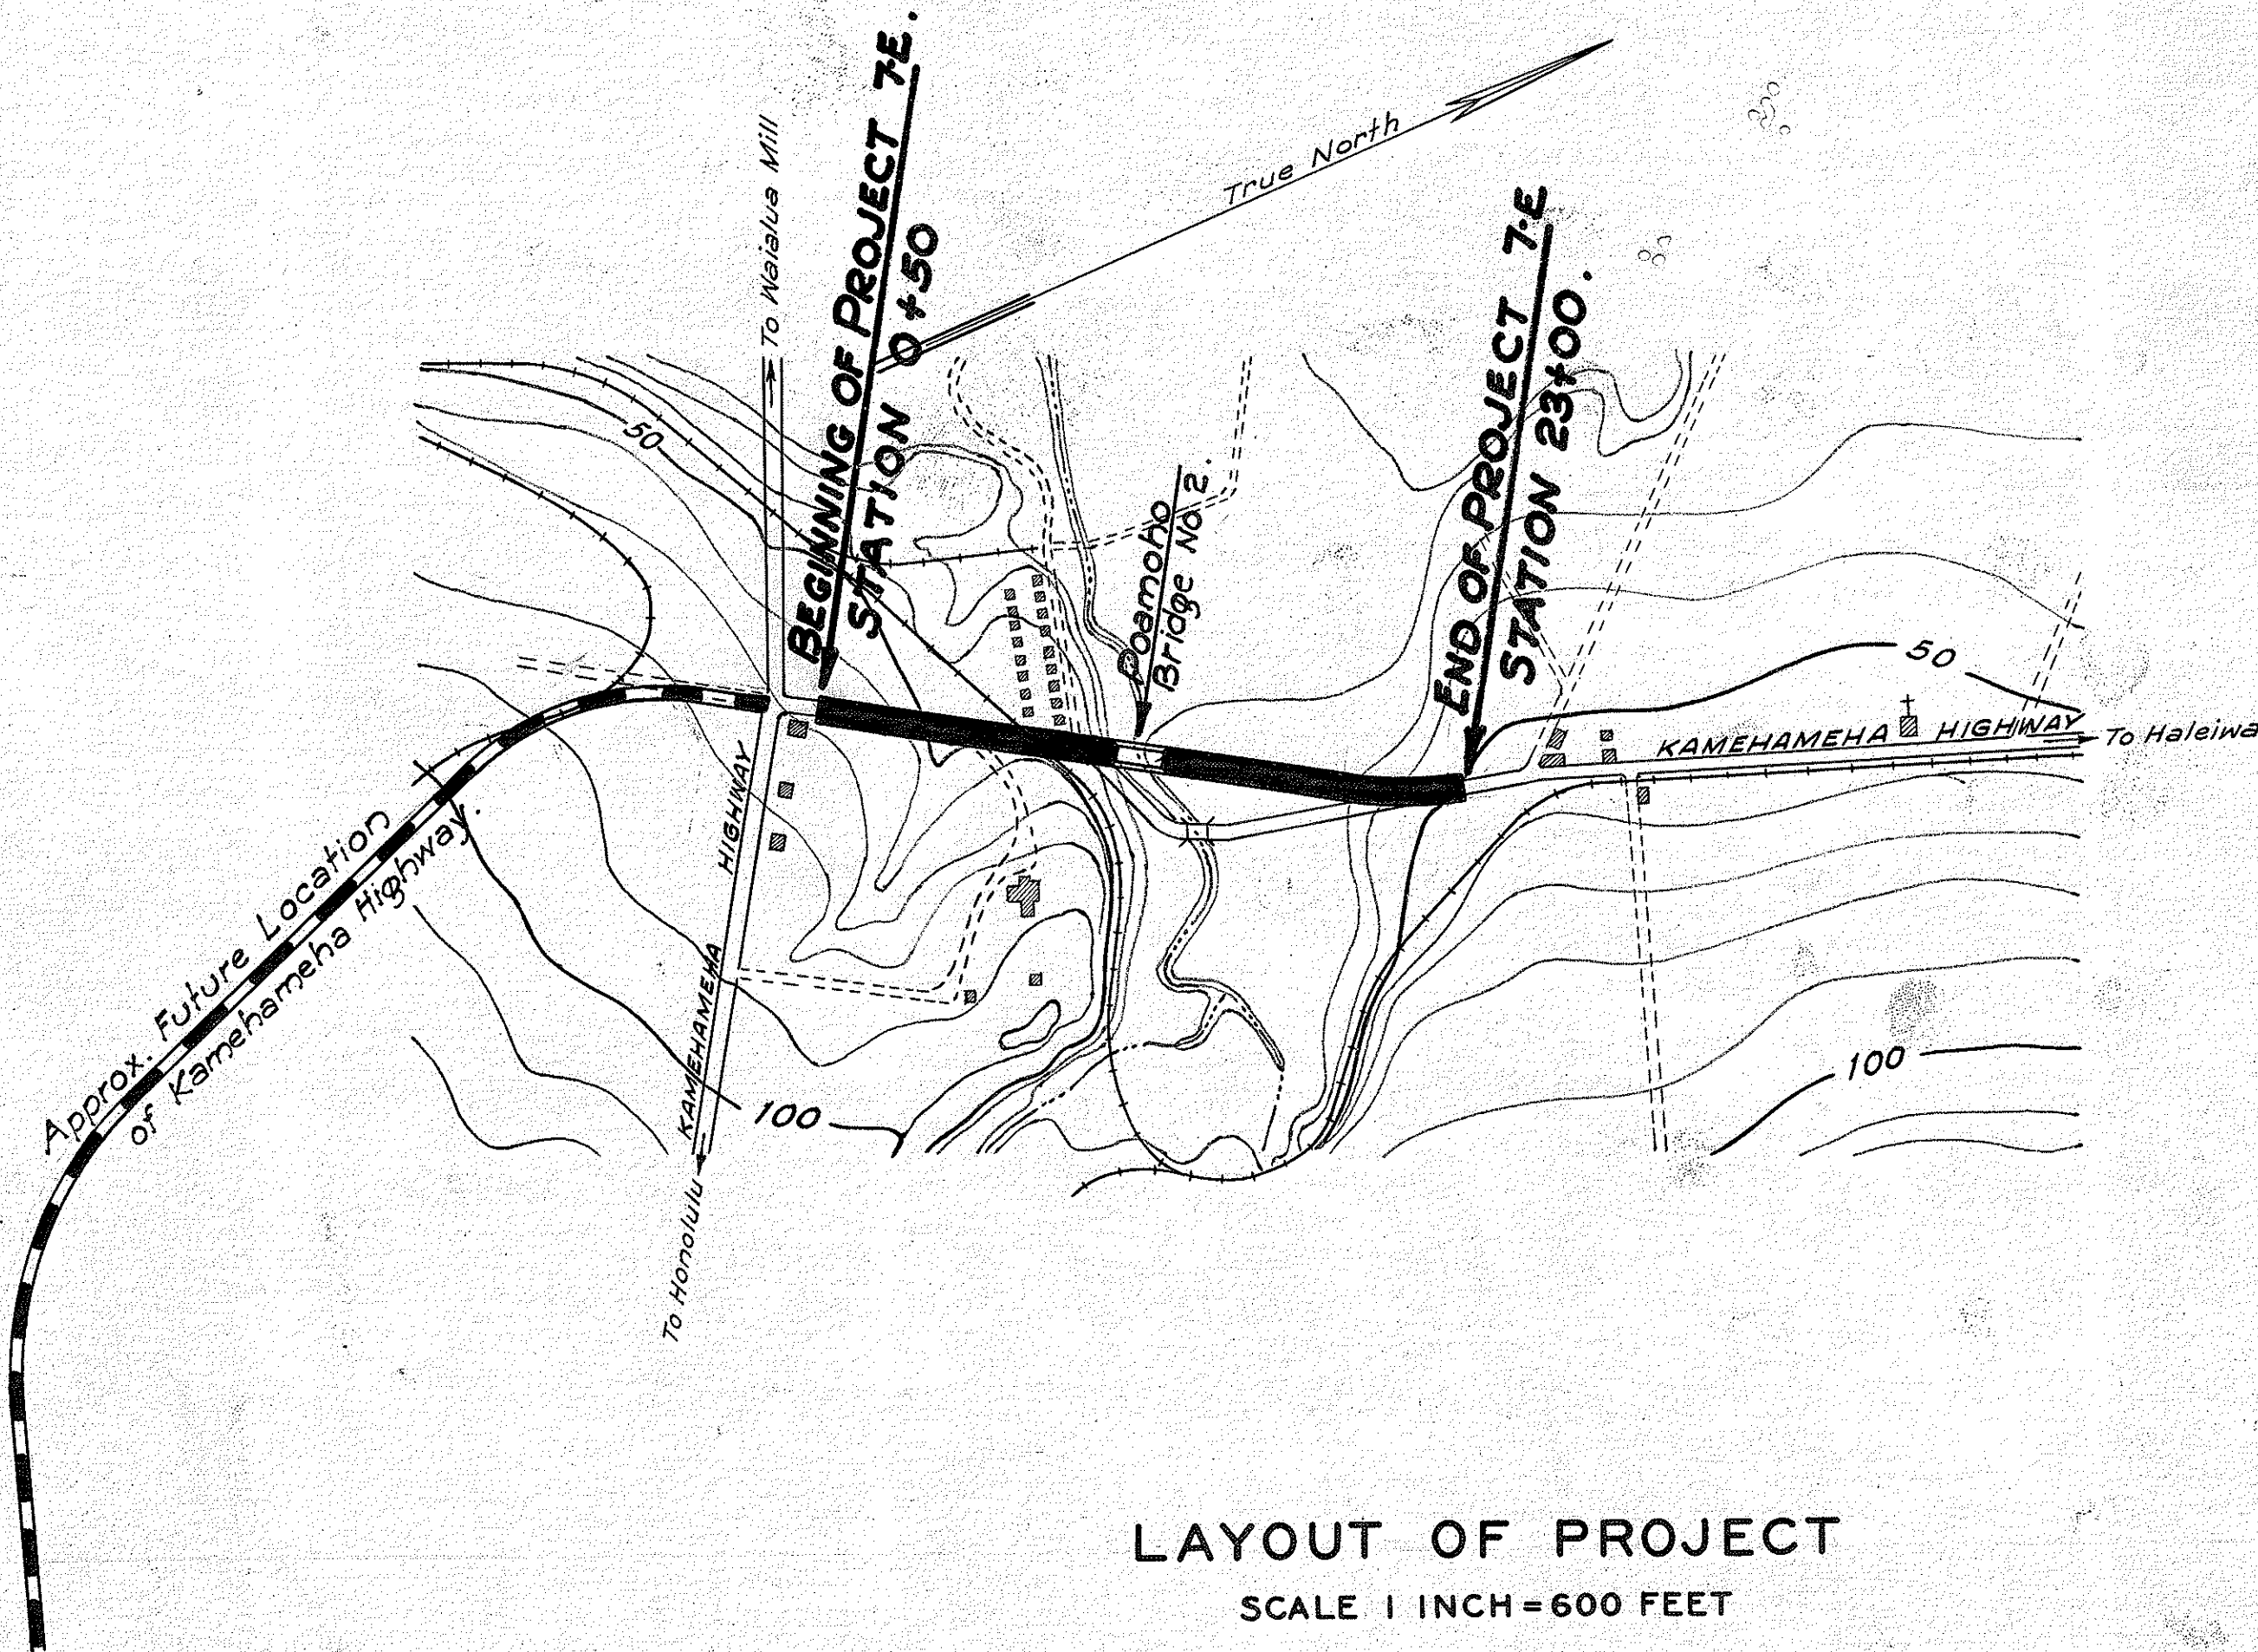

LAYOUT OF PROJECT
SCALE 1 INCH = 600 FEET

GROSS LENGTH	0.426 MI.
BRIDGE	0.031 "
NET LENGTH	0.395 "

All elevations are from U.S.G.S. datum 0.0 = mean tide.
Face of all poles shall be at least 10 feet above ground.
Any moving of poles shall be made by their respective owners.

RECOMMENDED FOR APPROVAL
E. W. Hester 11-16-33
PRINCIPAL HIGHWAY ENGINEER
Bureau of Public Roads

RECOMMENDED FOR APPROVAL
[Signature]
CHIEF ENGINEER Bureau of Public Roads

APPROVED
Spencer H. Bigelow
Nov. 13, 1933
TERRITORIAL HIGHWAY ENGINEER

APPROVED
[Signature]
CHIEF Bureau of Public Roads